


#

= SCOPE NUMBERS IN BOXES

= CASEWORK

= WINDOW SILLS

= RESTROOMS

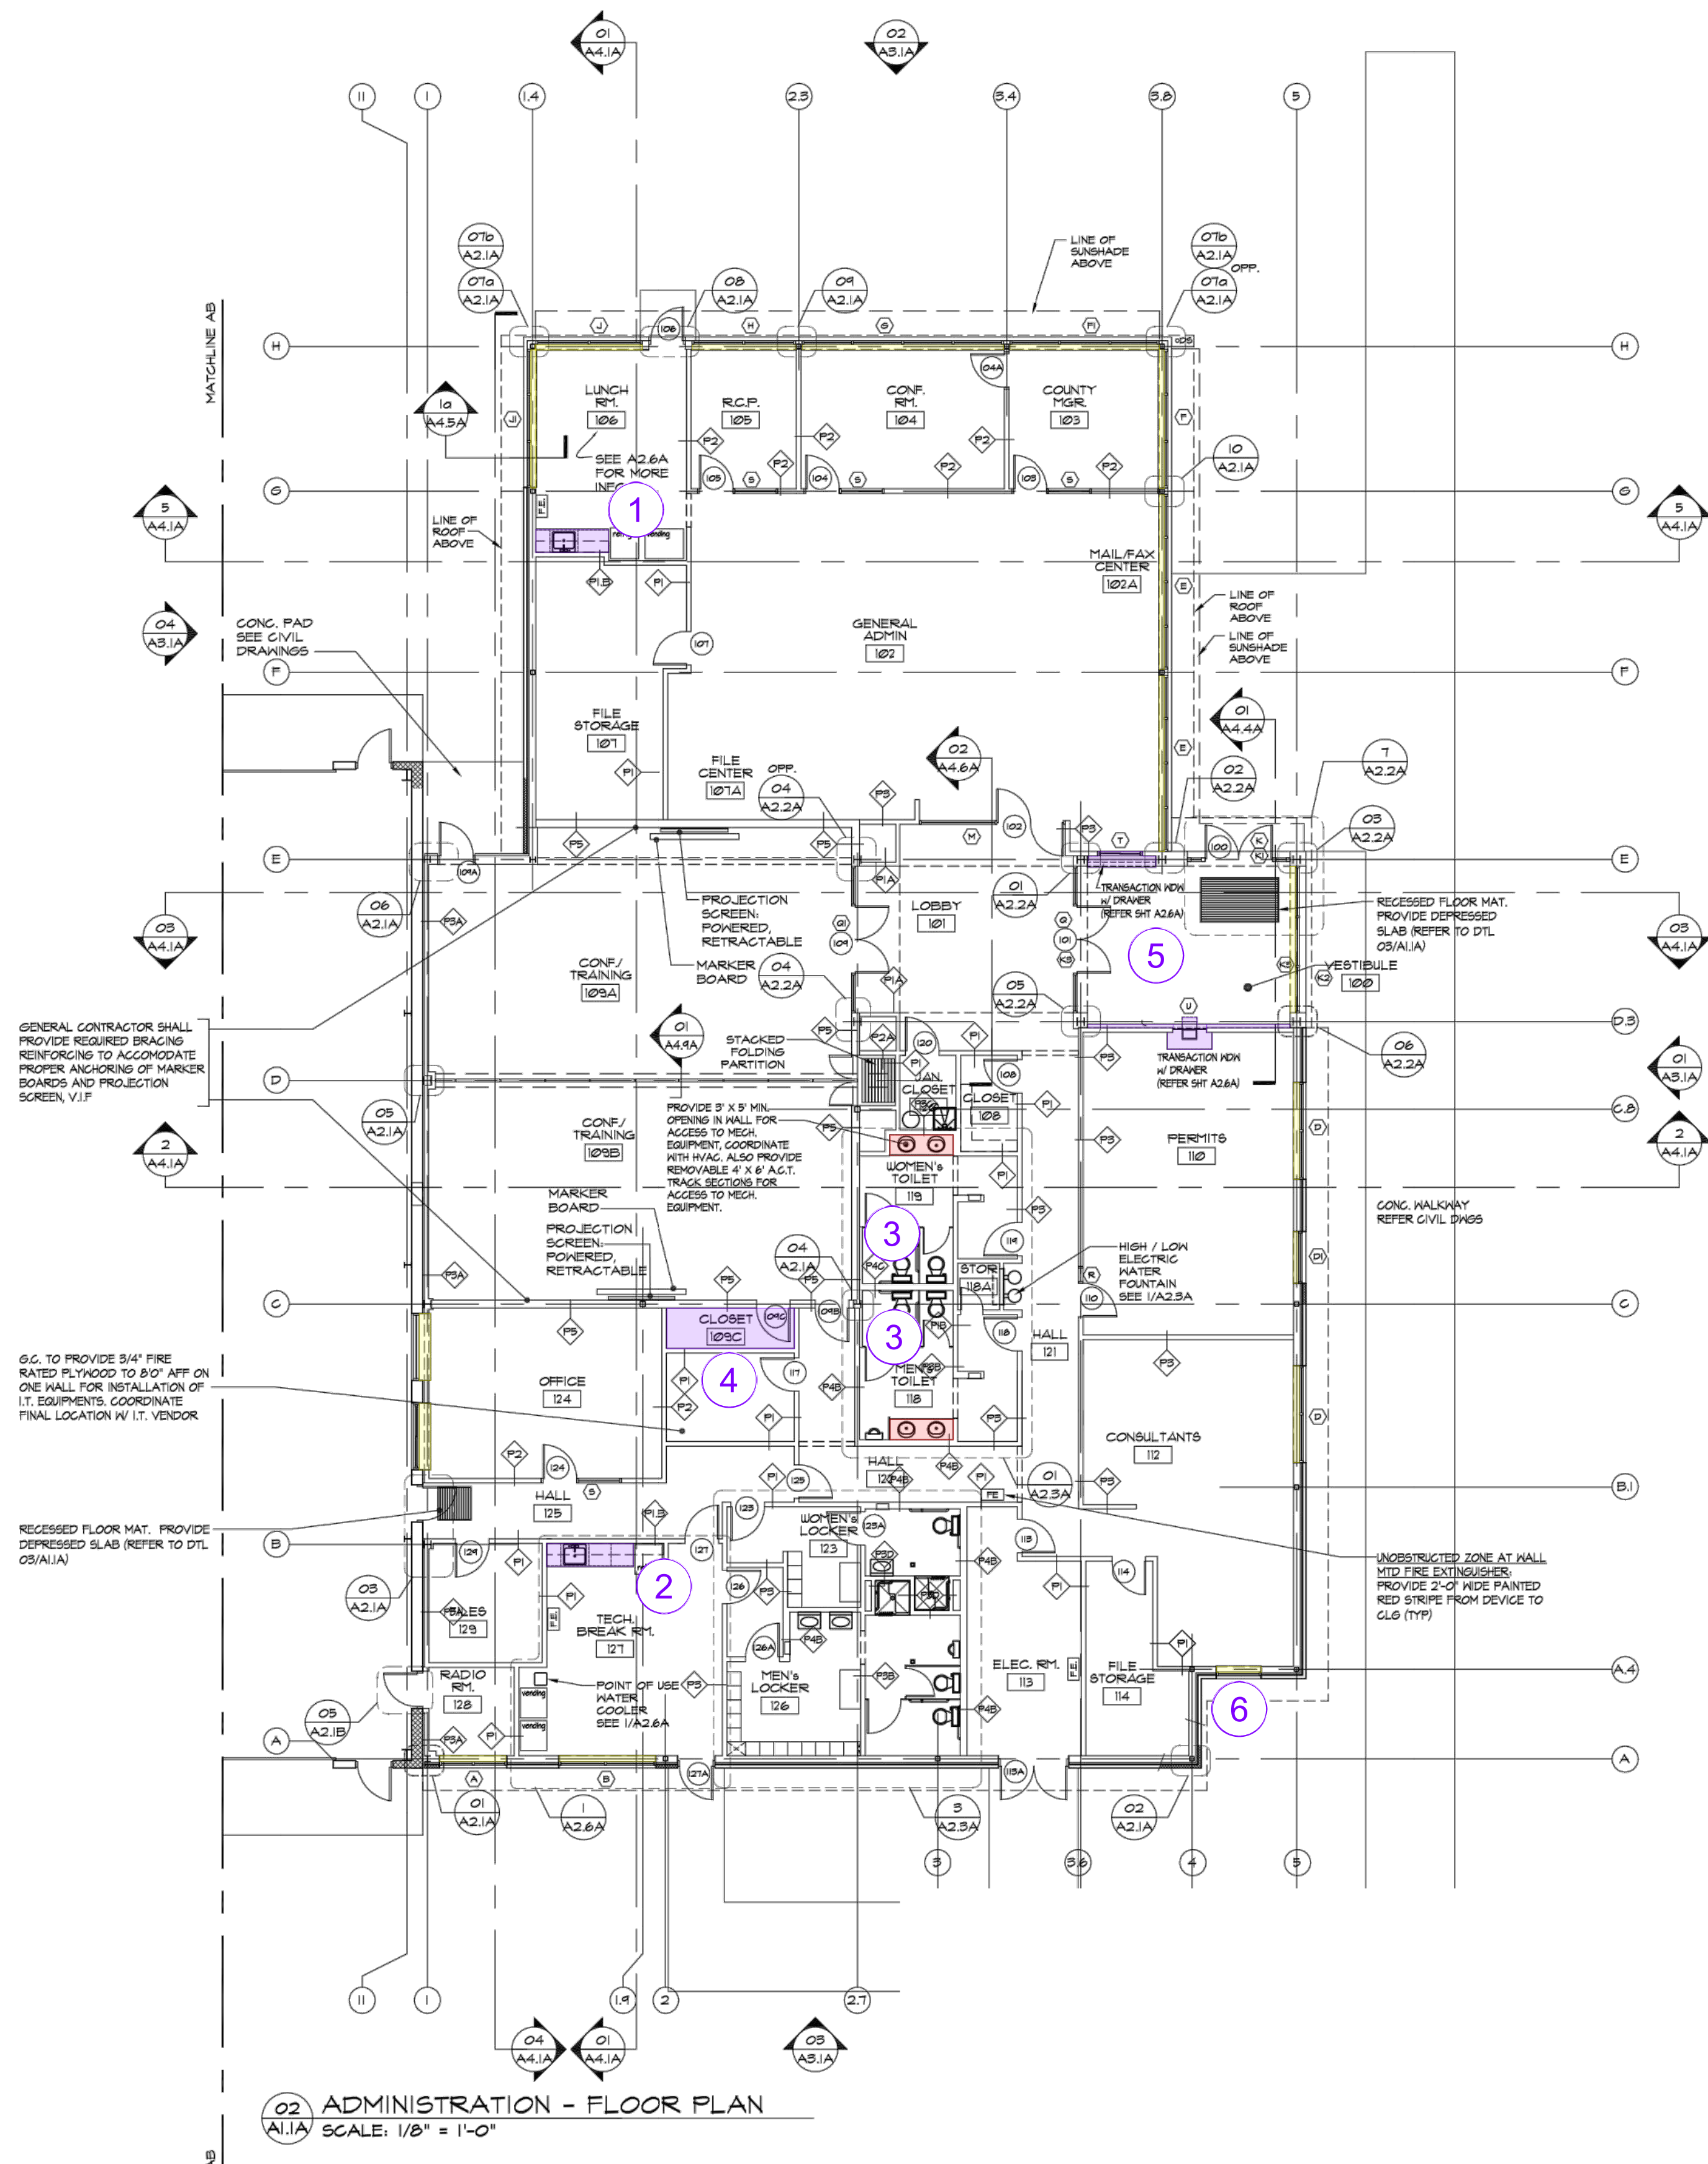

KPI

KEY PLAN - BUILDING A

SCALE: NOT TO SCALE

ARCH REF: I/A1.1A

02

ADMINISTRATION - FLOOR PLAN

SCALE: 1/8" = 1'-0"

FINISH AND HARDWARE LEGEND

PL-1	PLEASE SPECIFY	MEL-1	WHITE MELAMINE COATED PARTICLEBOARD					HW-1	AMEROCK 4" WIRE PULL (943SCH)	HW-4	KV8400 FULL EXTENSION DRAWER SLIDE
PL-2	PLEASE SPECIFY	PT-1	PAINT GRADE - PRIMED					HW-2	BLUM CLIP TOP HINGE 110°	HW-5	CHROME CLOSET ROD AND FLANGE
PL-3	PLEASE SPECIFY							HW-3	5MM METAL SHELF PIN	HW-6	KV 87/187 STANDARDS AND BRACKETS

BUCKS COUNTY

MAINTENANCE FACILITY

PLUMSTEAD TOWNSHIP

BUCKS COUNTY, PENNSYLVANIA

DATE
02/18/2019

REVISION

DRAWN BY
SSD

SCALE
AS NOTED

SHEET

KP.1

- # = SCOPE NUMBERS IN BOXES
= CASEWORK
= WINDOW SILLS
= RESTROOMS



KEY PLAN - BUILDING B
SCALE: NOT TO SCALE
ARCH REF: 1/A1.4A

FINISH AND HARDWARE LEGEND

PL-1	PLEASE SPECIFY	MEL-1	WHITE MELAMINE COATED PARTICLEBOARD			HW-1	AMEROCK 4" WIRE PULL (943SCH)	HW-4	KV8400 FULL EXTENSION DRAWER SLIDE
PL-2	PLEASE SPECIFY	PT-1	PAINT GRADE - PRIMED			HW-2	BLUM CLIP TOP HINGE 110°	HW-5	CHROME CLOSET ROD AND FLANGE
PL-3	PLEASE SPECIFY					HW-3	5MM METAL SHELF PIN	HW-6	KV 87/187 STANDARDS AND BRACKETS

BUCKS COUNTY
MAINTENANCE FACILITY
PLUMSTEAD TOWNSHIP
BUCKS COUNTY, PENNSYLVANIA

DATE
02/18/2019


REVISION

DRAWN BY
SSD


SCALE
AS NOTED

SHEET


KP.2

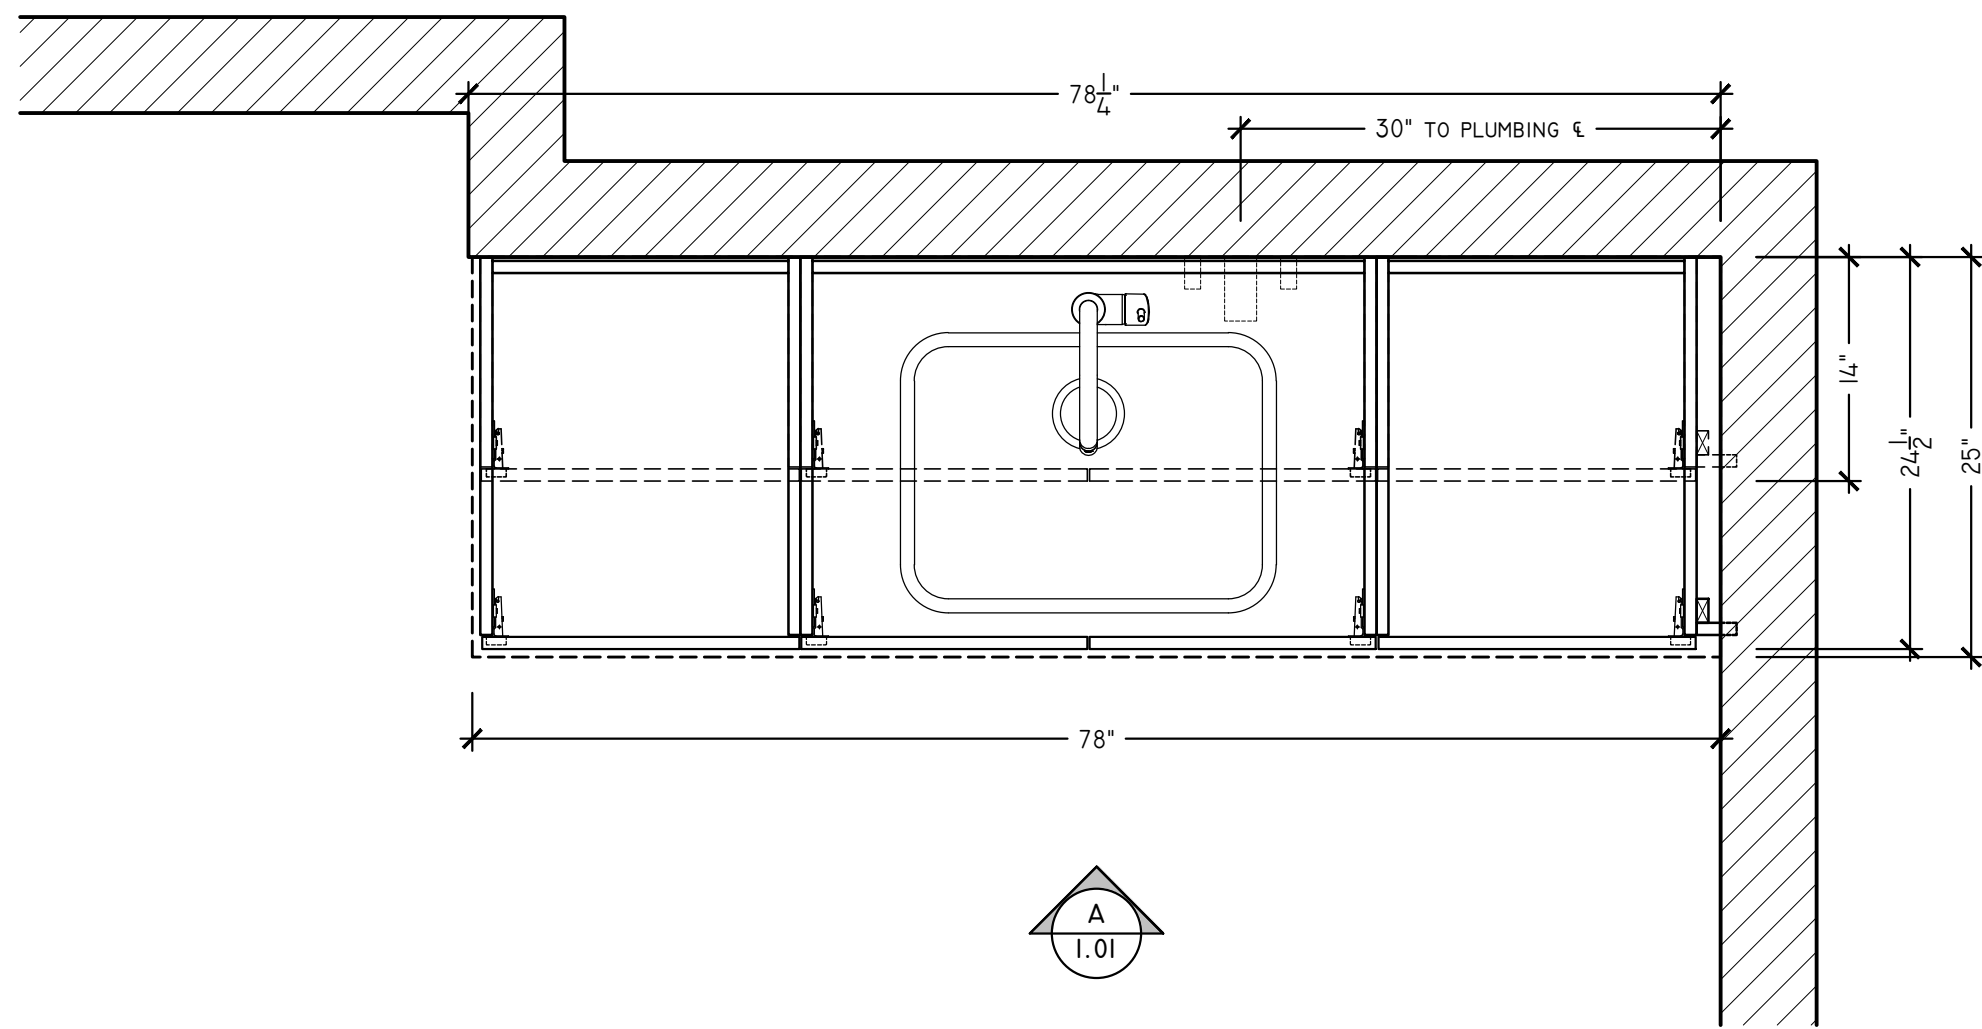


I LUNCH ROOM 106- PLAN
SCALE: 1" = 1'-0"
ARCH REF: 4/A2.6A

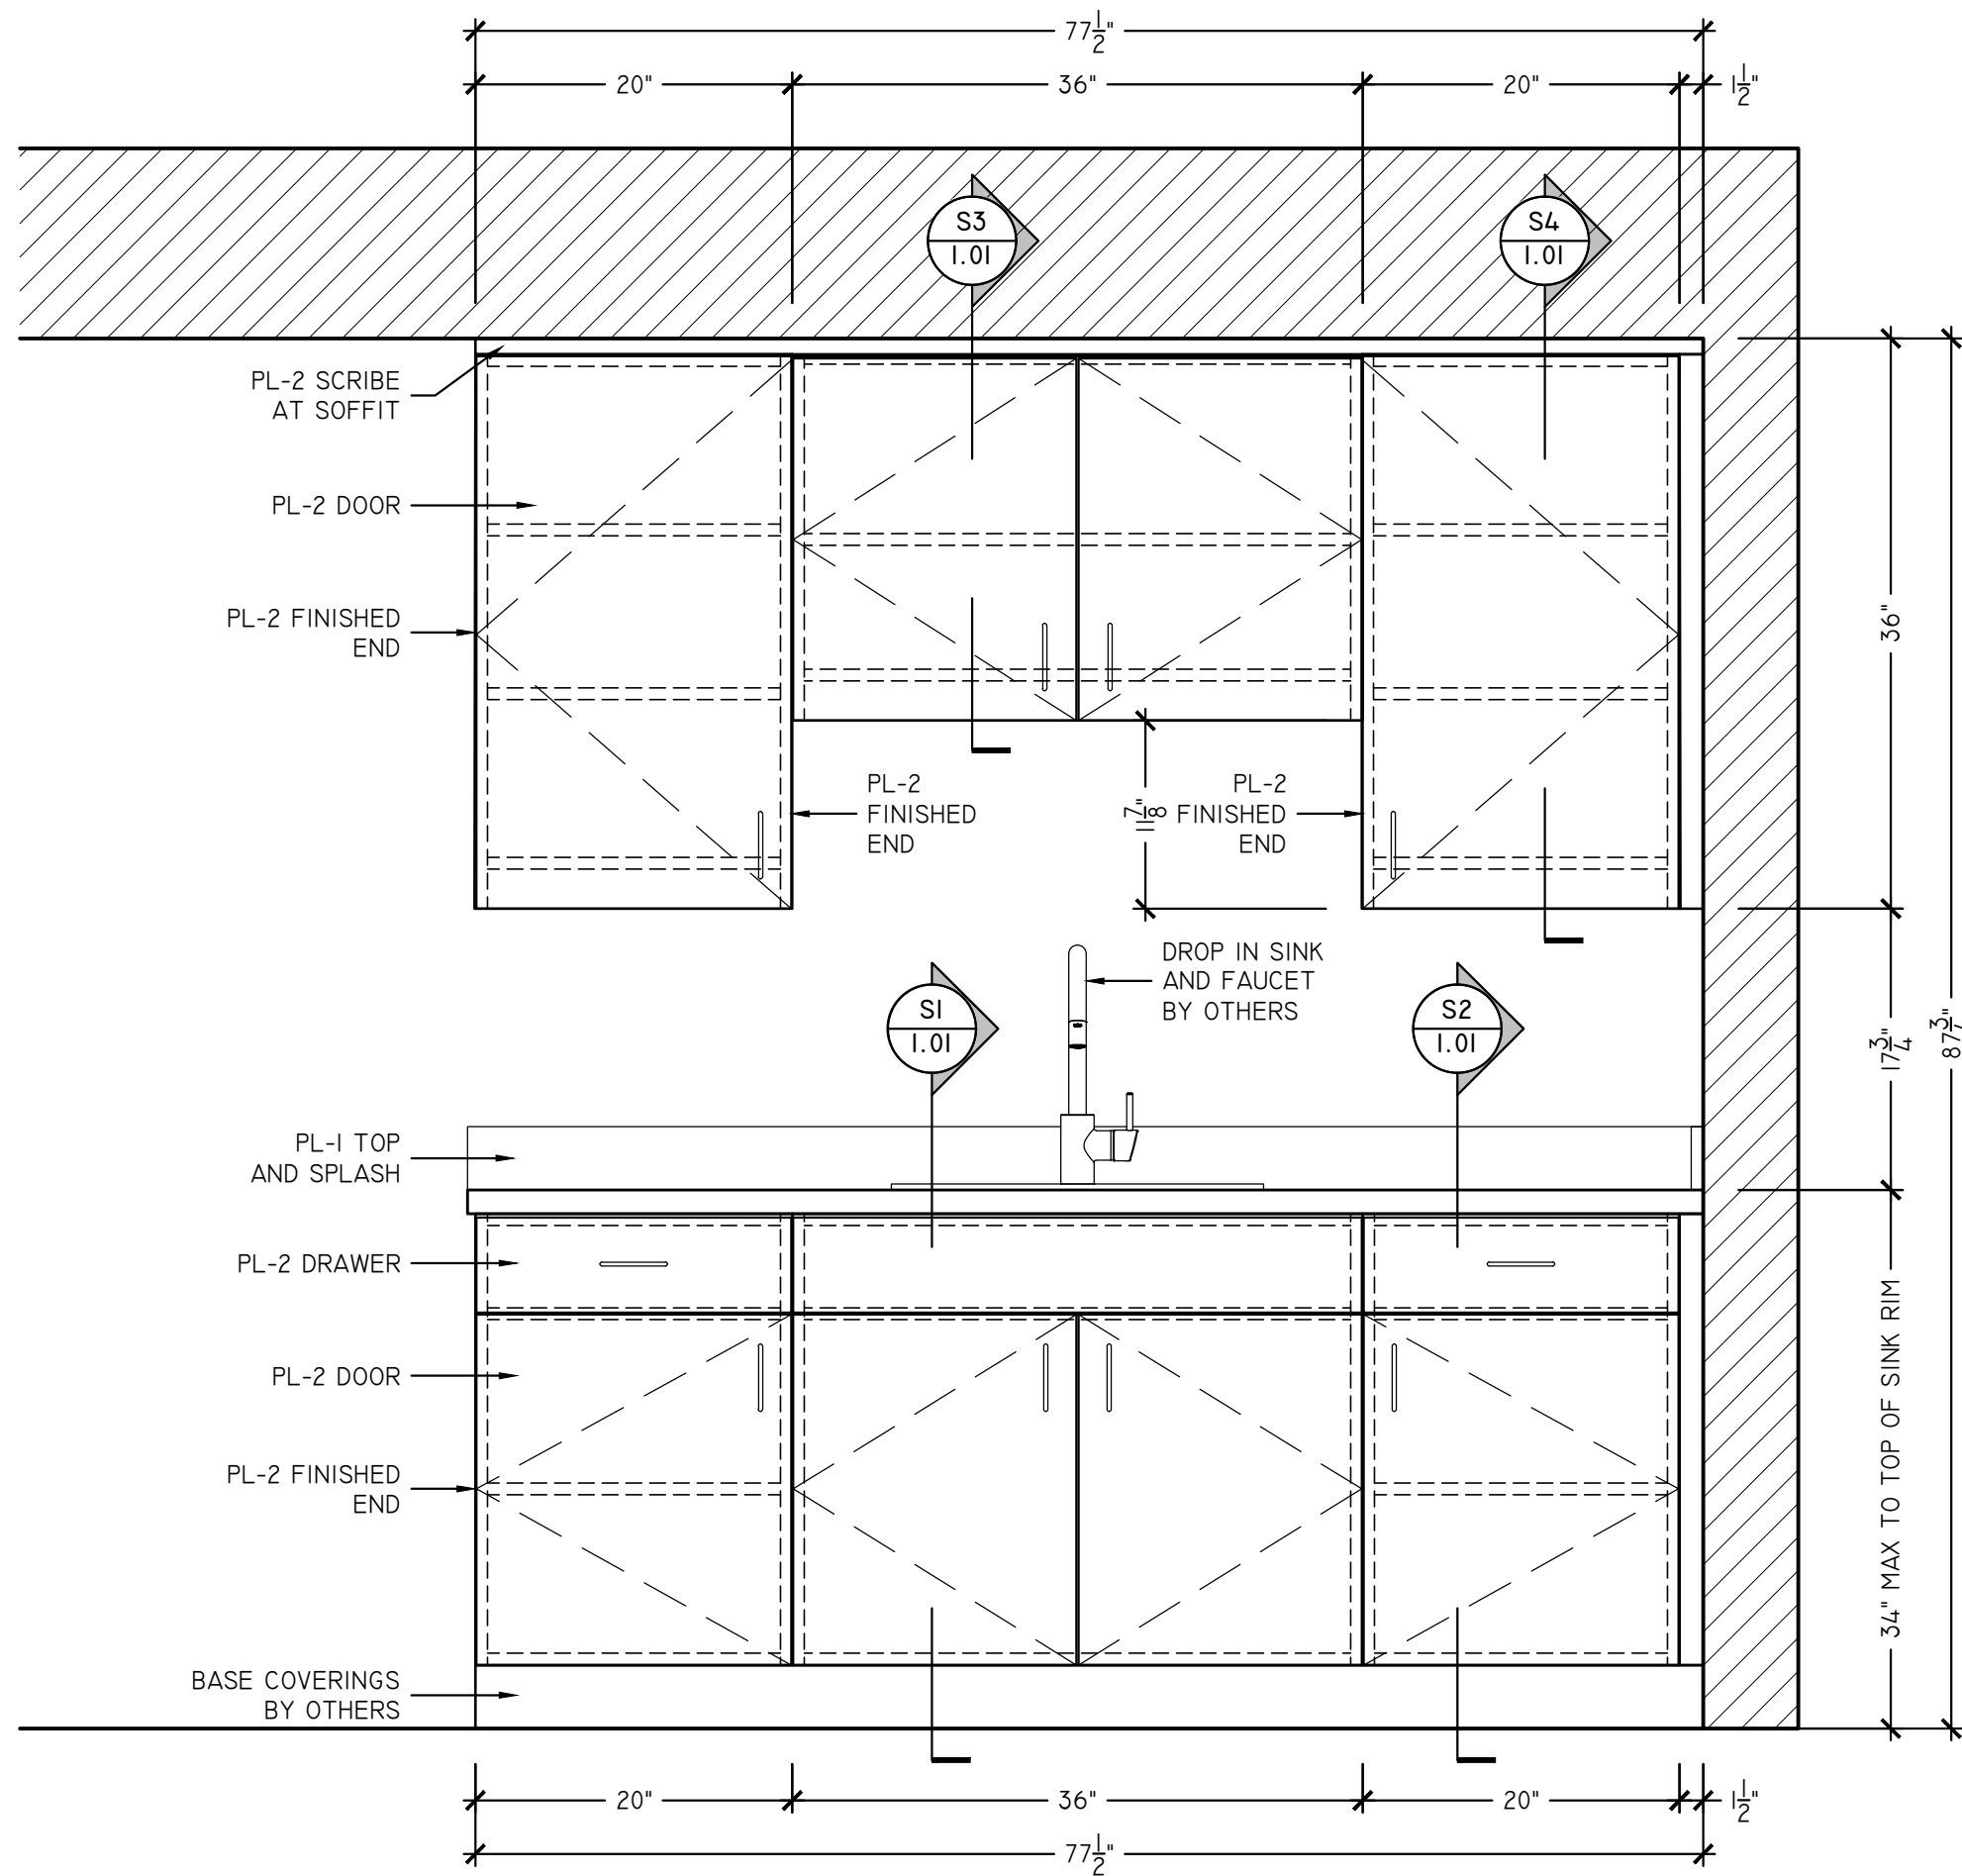


A LUNCH ROOM 106- ELEVATION
SCALE: 1" = 1'-0"
ARCH REF: 4/C1A2.6A

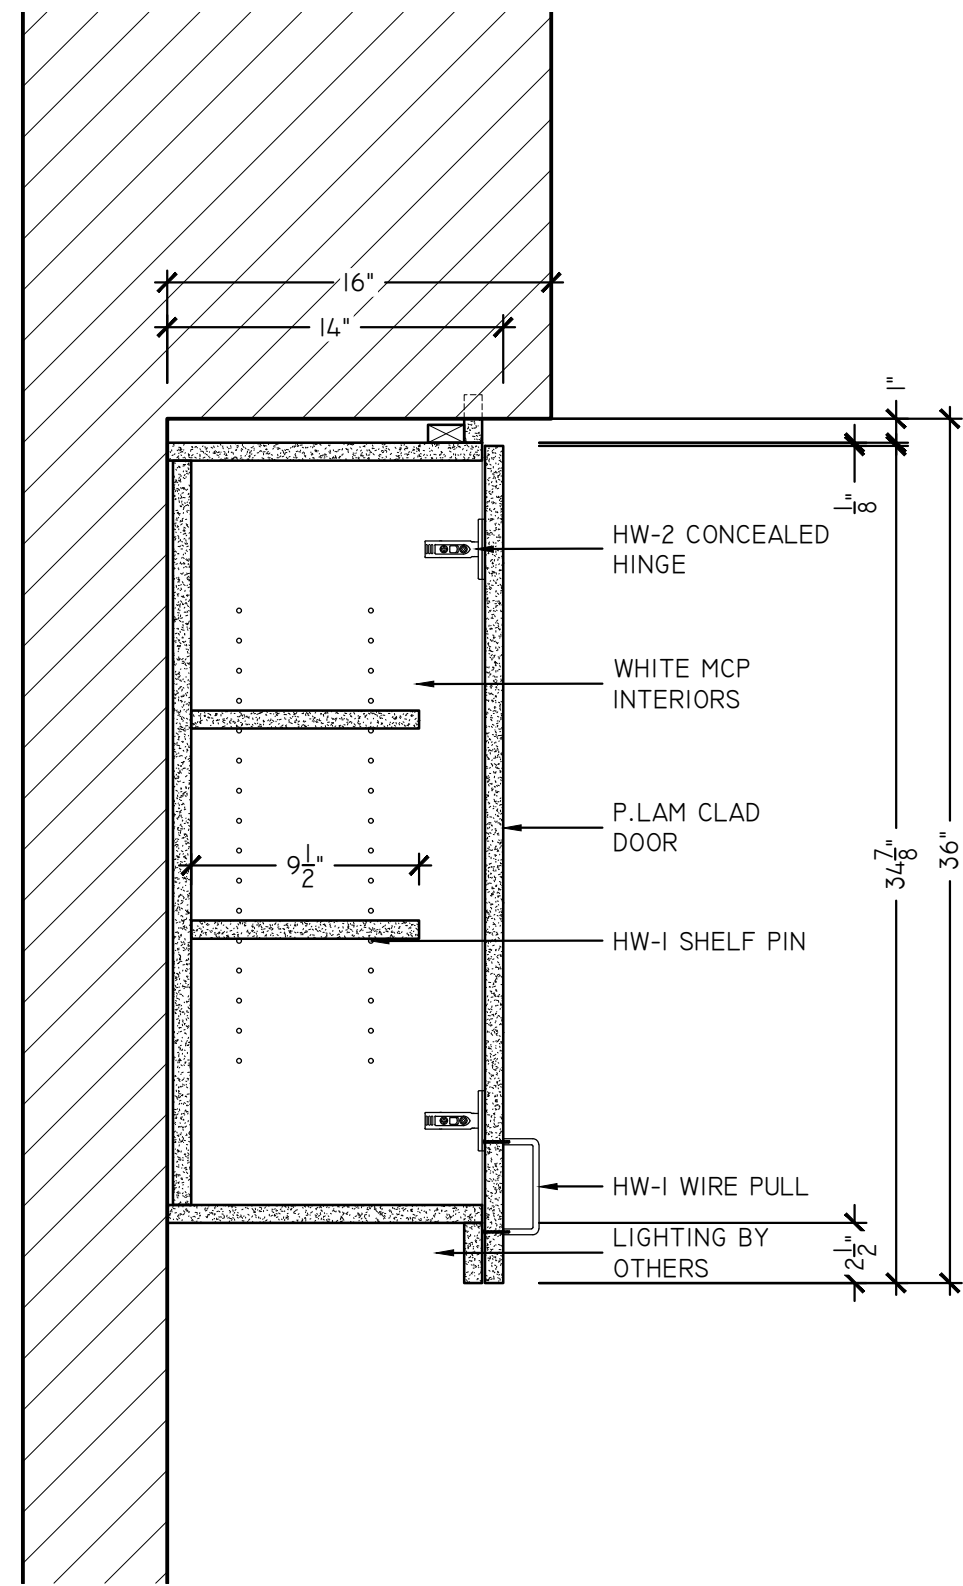


S3 LUNCH ROOM 106 - SECTION
SCALE: 1-1/2" = 1'-0"
ARCH REF: 5/A2.6A

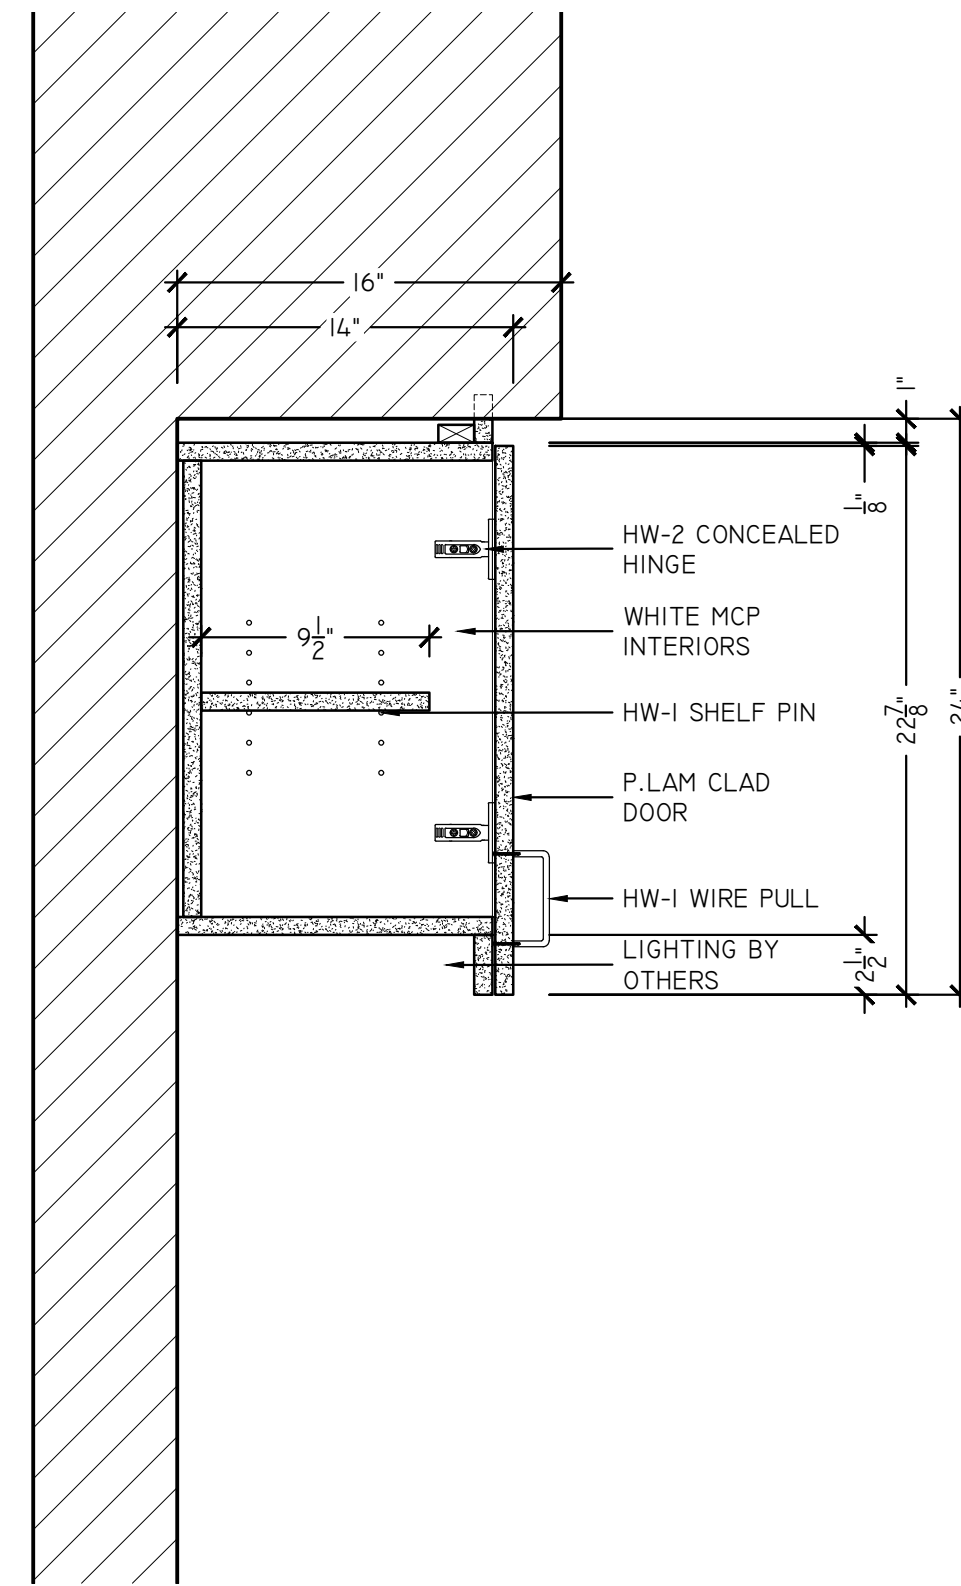

S4 LUNCH ROOM 106 - SECTION
SCALE: 1-1/2" = 1'-0"
ARCH REF: NONE

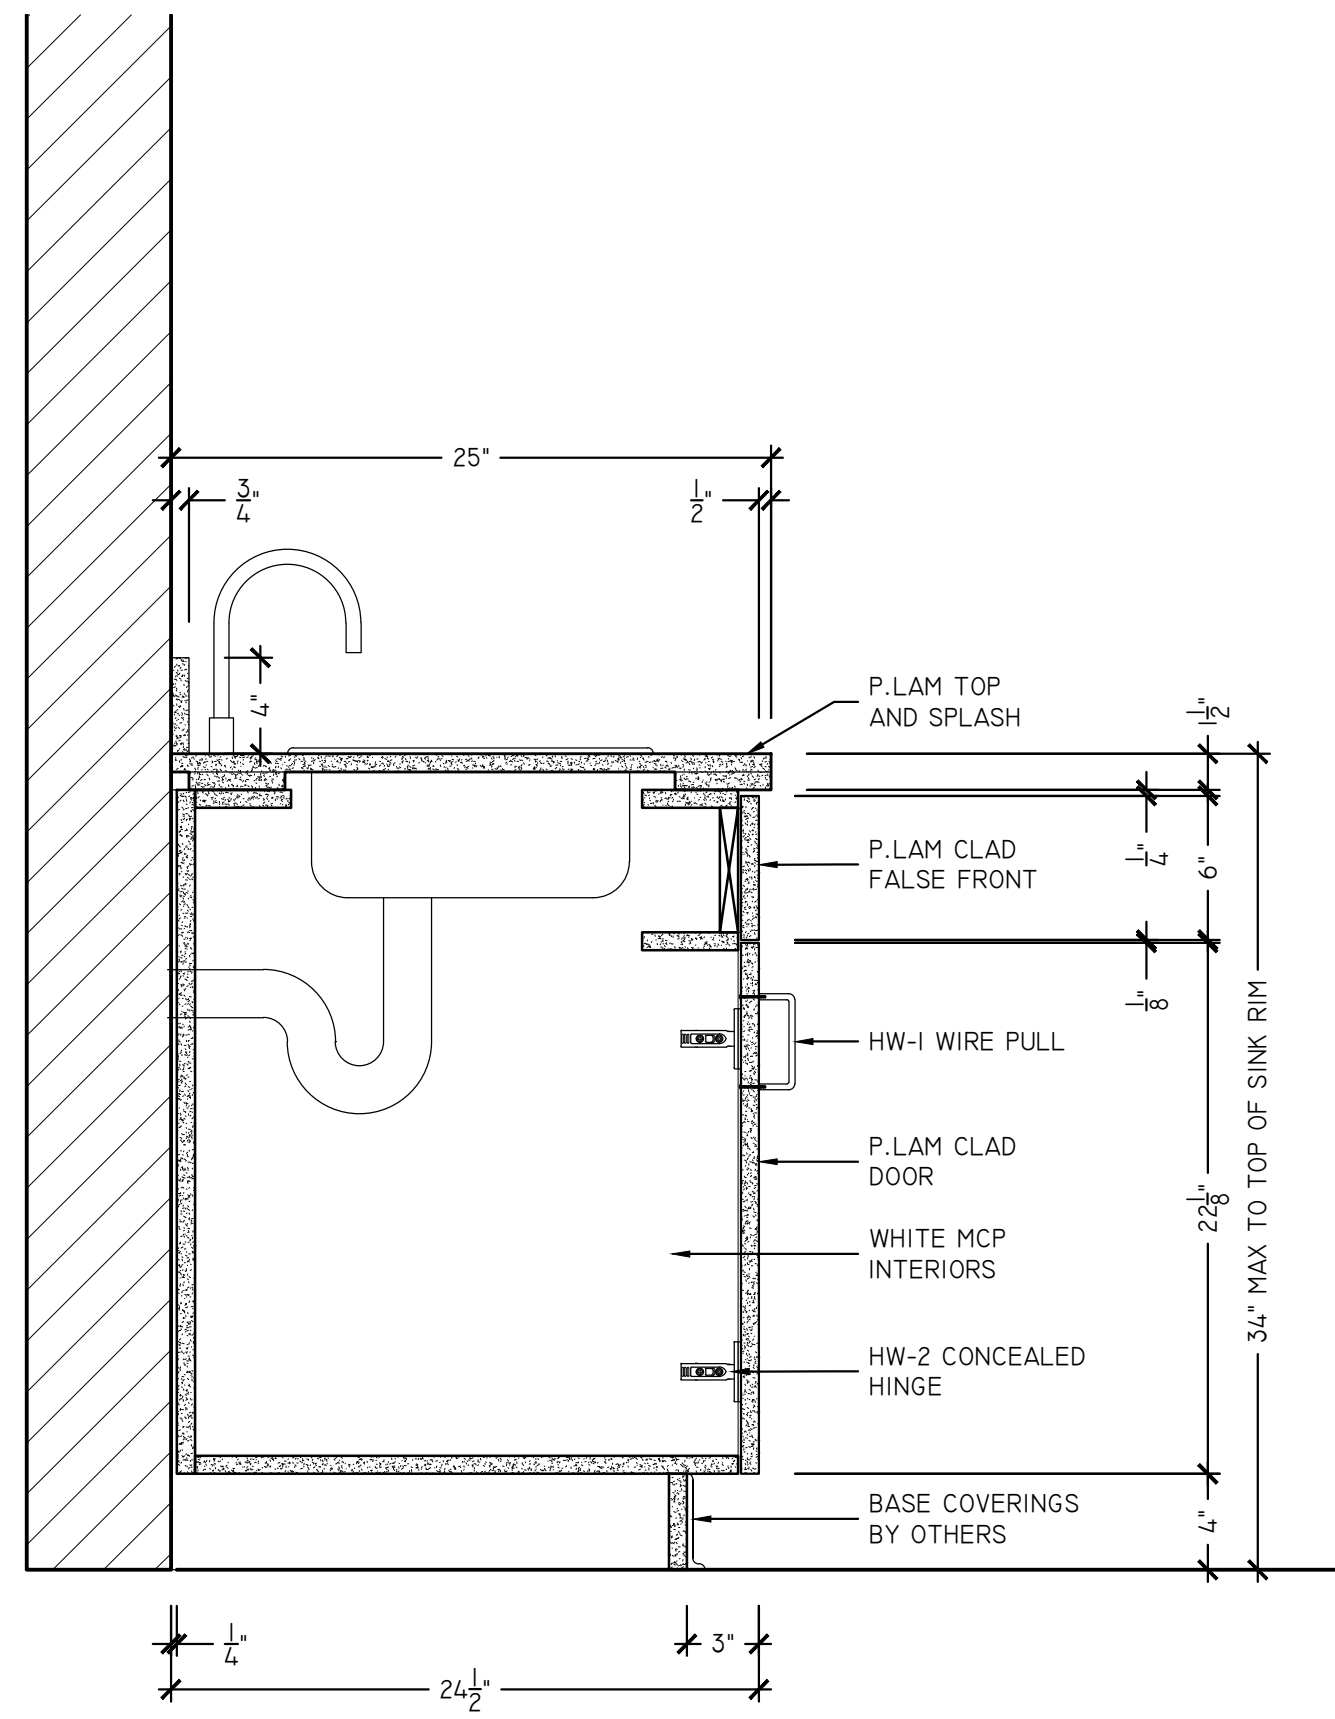

SI LUNCH ROOM 106 - SECTION
SCALE: 1-1/2" = 1'-0"
ARCH REF: 5/A2.6A

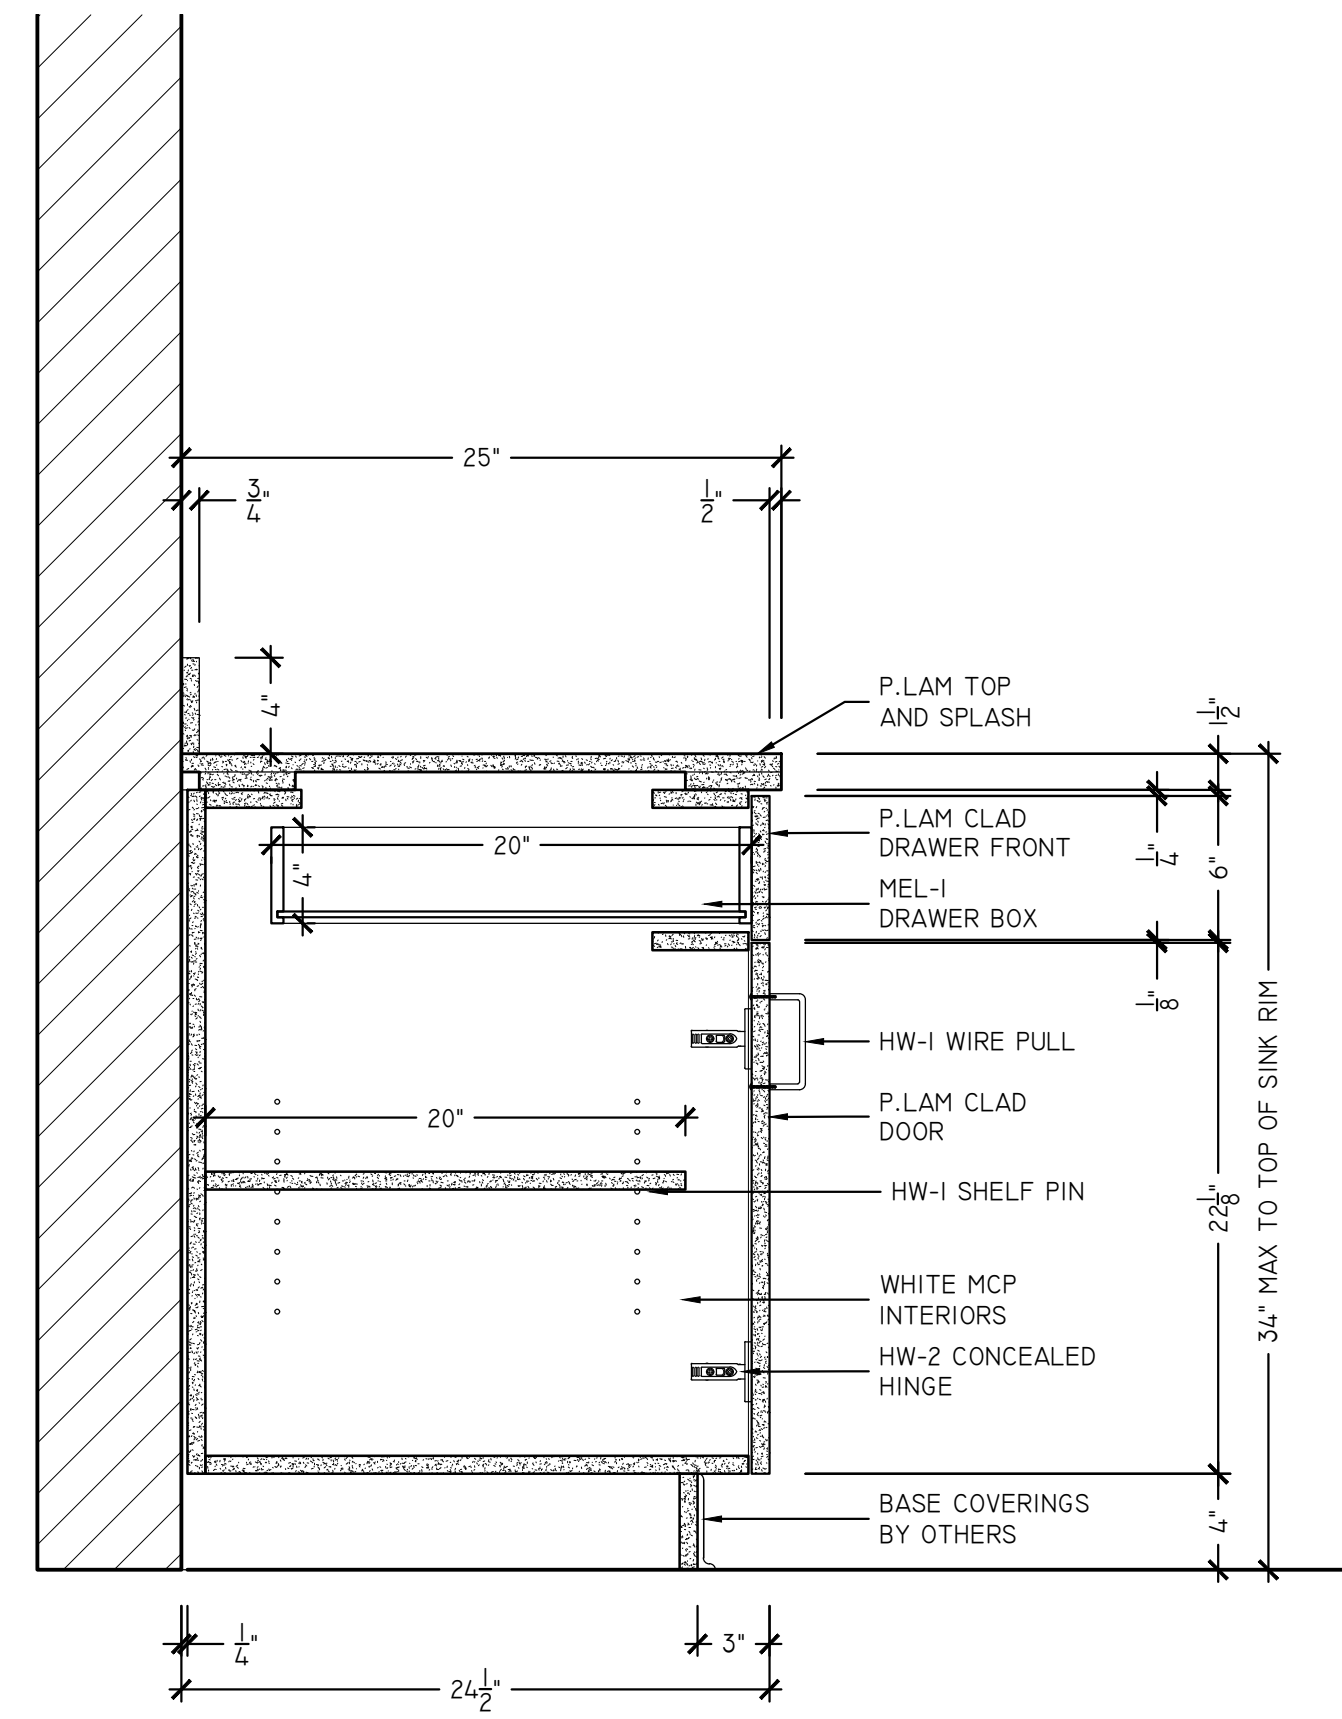

S2 LUNCH ROOM 106 - SECTION
SCALE: 1-1/2" = 1'-0"
ARCH REF: 6/A2.6A

FINISH AND HARDWARE LEGEND

PL-1	PLEASE SPECIFY	MEL-1	WHITE MELAMINE COATED PARTICLEBOARD					HW-1	AMEROCK 4" WIRE PULL (943SCH)	HW-4	KV8400 FULL EXTENSION DRAWER SLIDE
PL-2	PLEASE SPECIFY	PT-1	PAINT GRADE - PRIMED					HW-2	BLUM CLIP TOP HINGE 110°	HW-5	CHROME CLOSET ROD AND FLANGE
PL-3	PLEASE SPECIFY							HW-3	5MM METAL SHELF PIN	HW-6	KV 87/187 STANDARDS AND BRACKETS

BUCKS COUNTY
MAINTENANCE FACILITY
PLUMSTEAD TOWNSHIP
BUCKS COUNTY, PENNSYLVANIA

DATE
02/18/2019


REVISION

DRAWN BY
SSD


SCALE
AS NOTED

SHEET


1.01

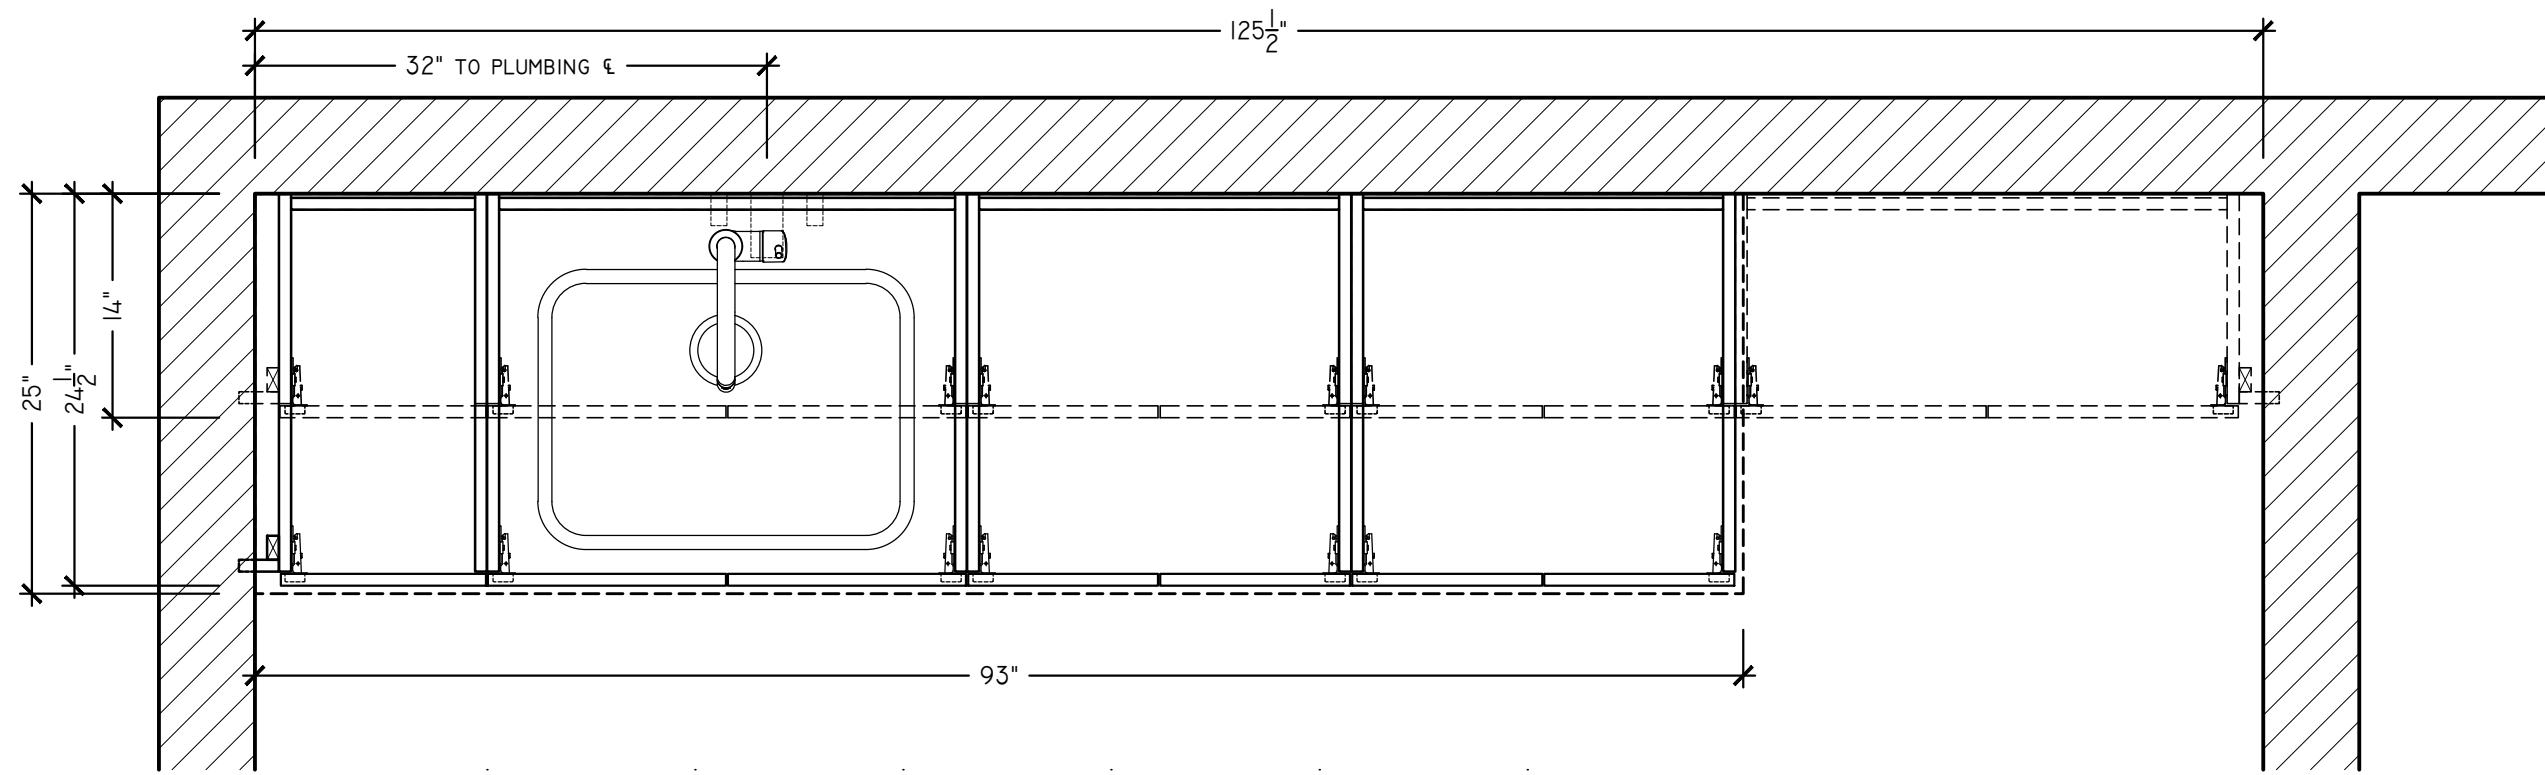


1 TECH BREAK ROOM 127 - PLAN
SCALE: 1" = 1'-0"
ARCH REF: 1A/2.6A

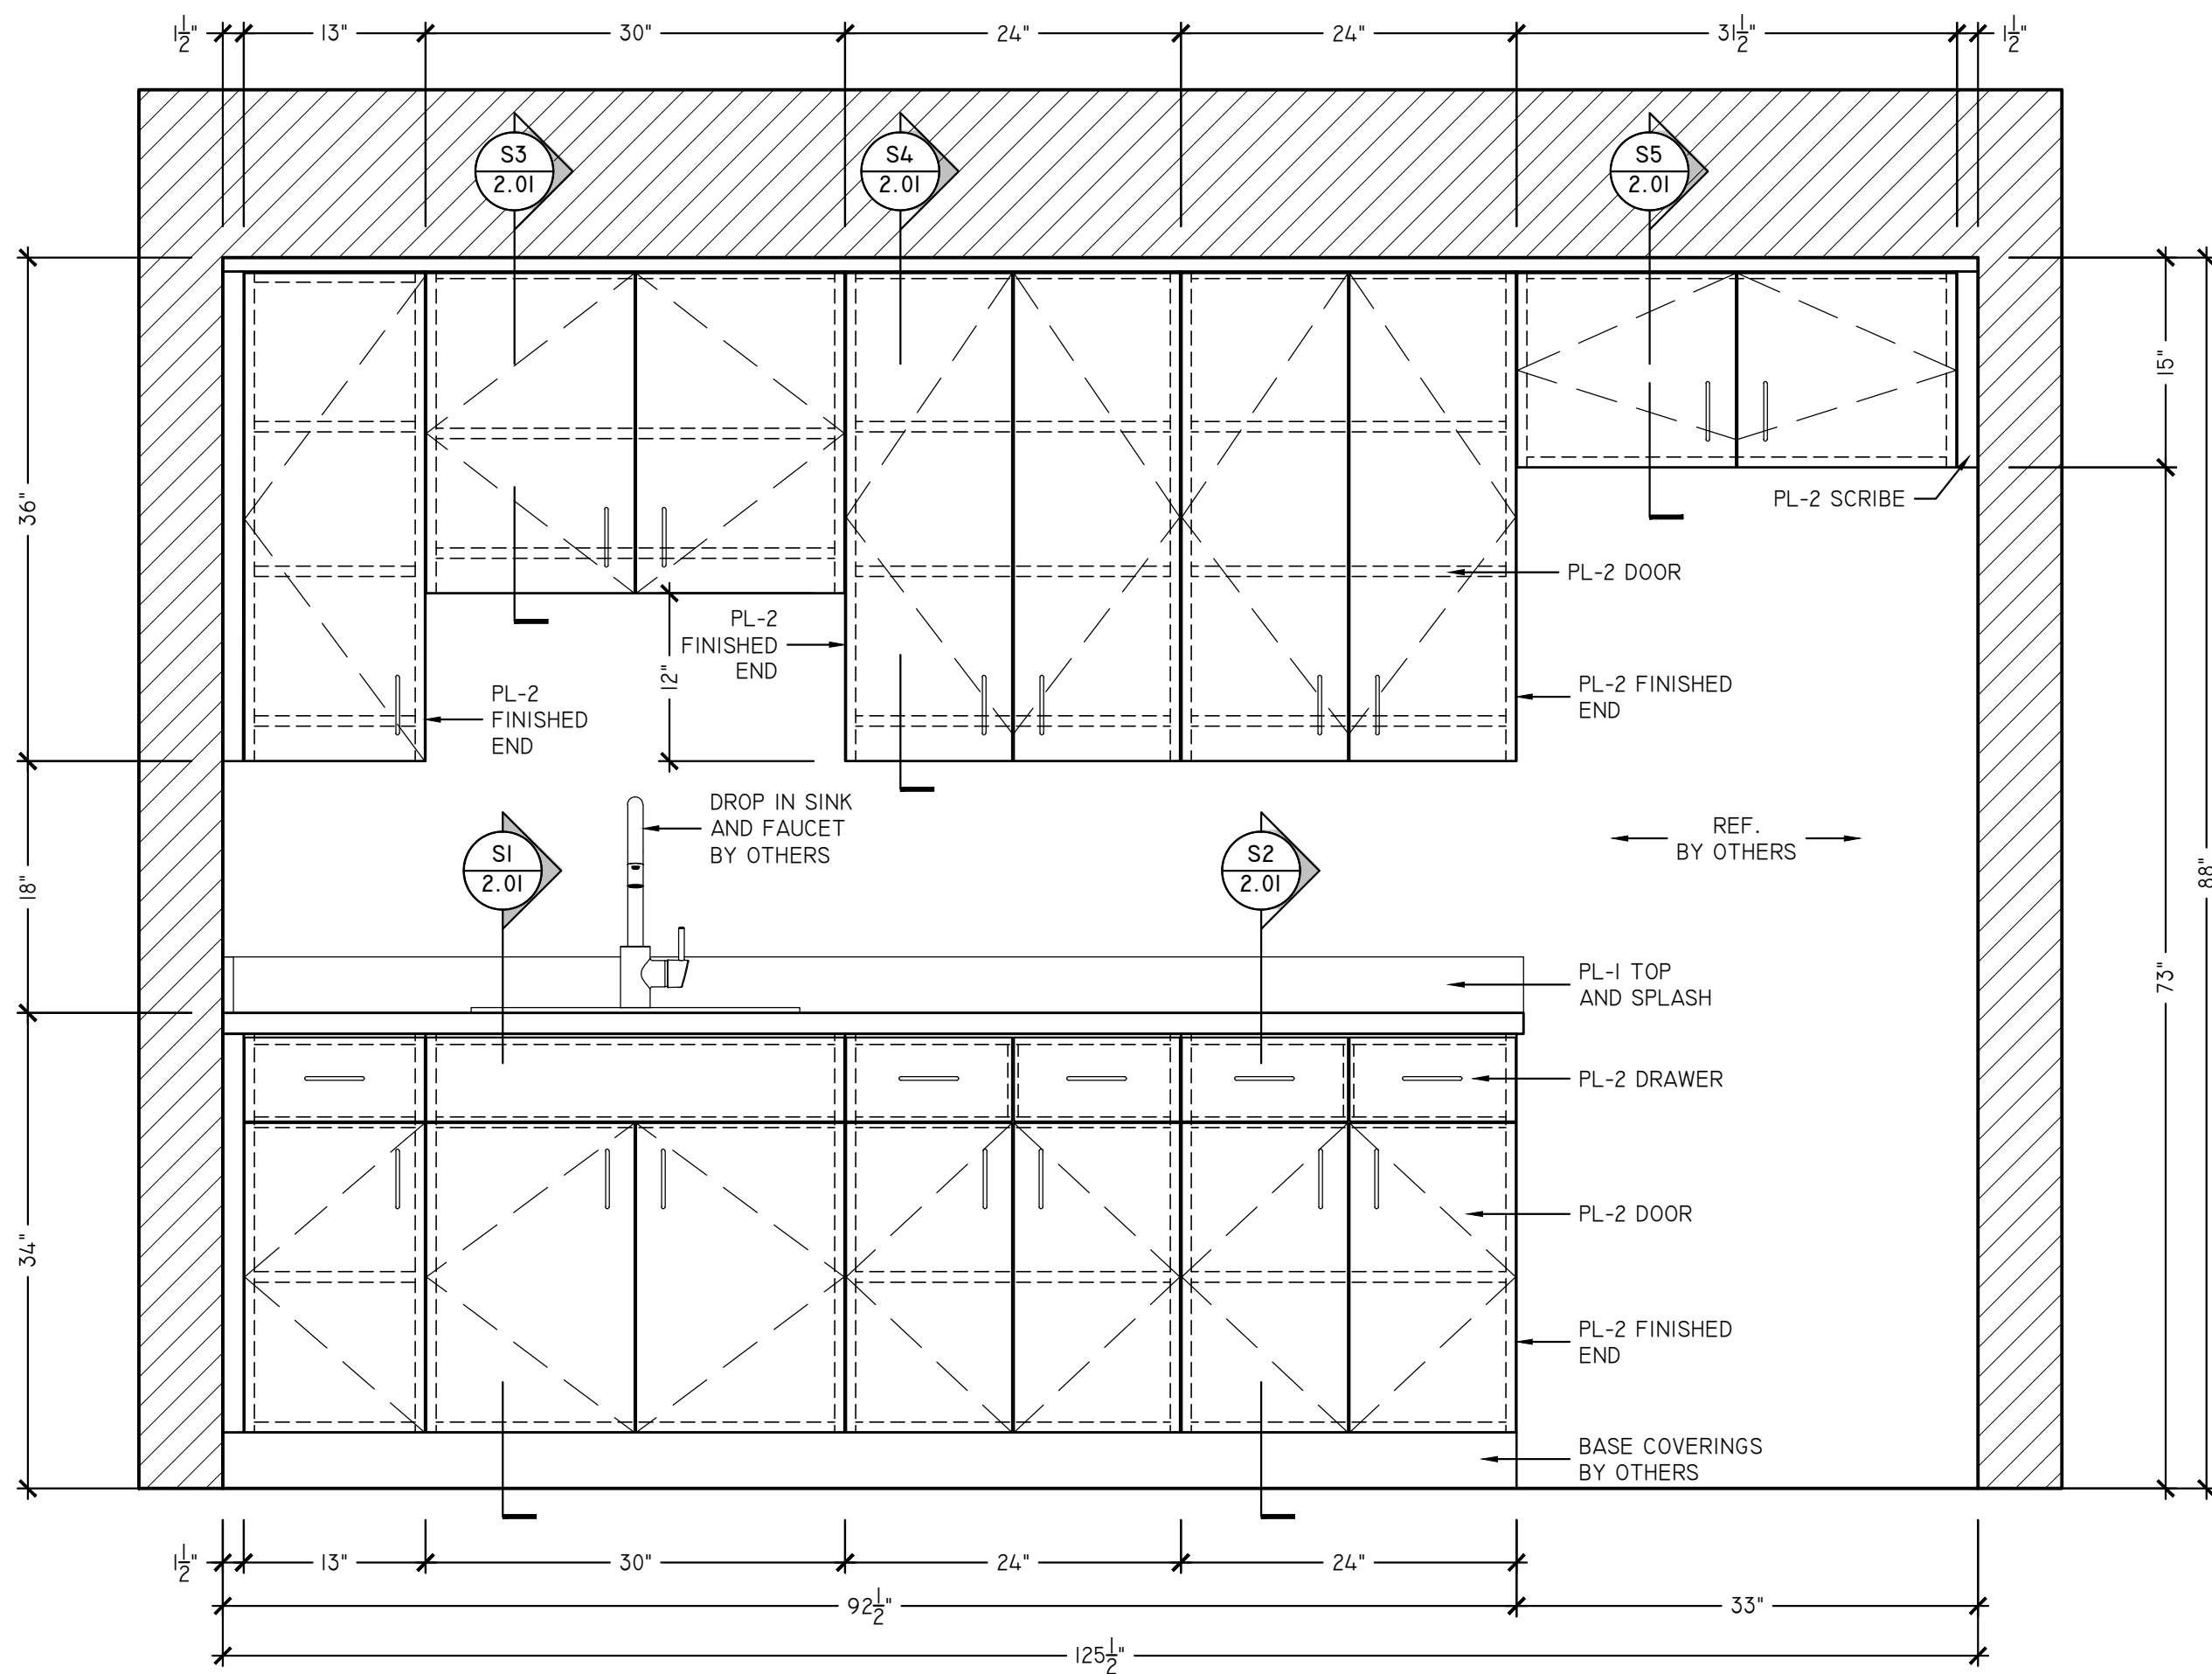


A TECH BREAK ROOM 127 - ELEVATION
SCALE: 1" = 1'-0"
ARCH REF: 1A/2.6A

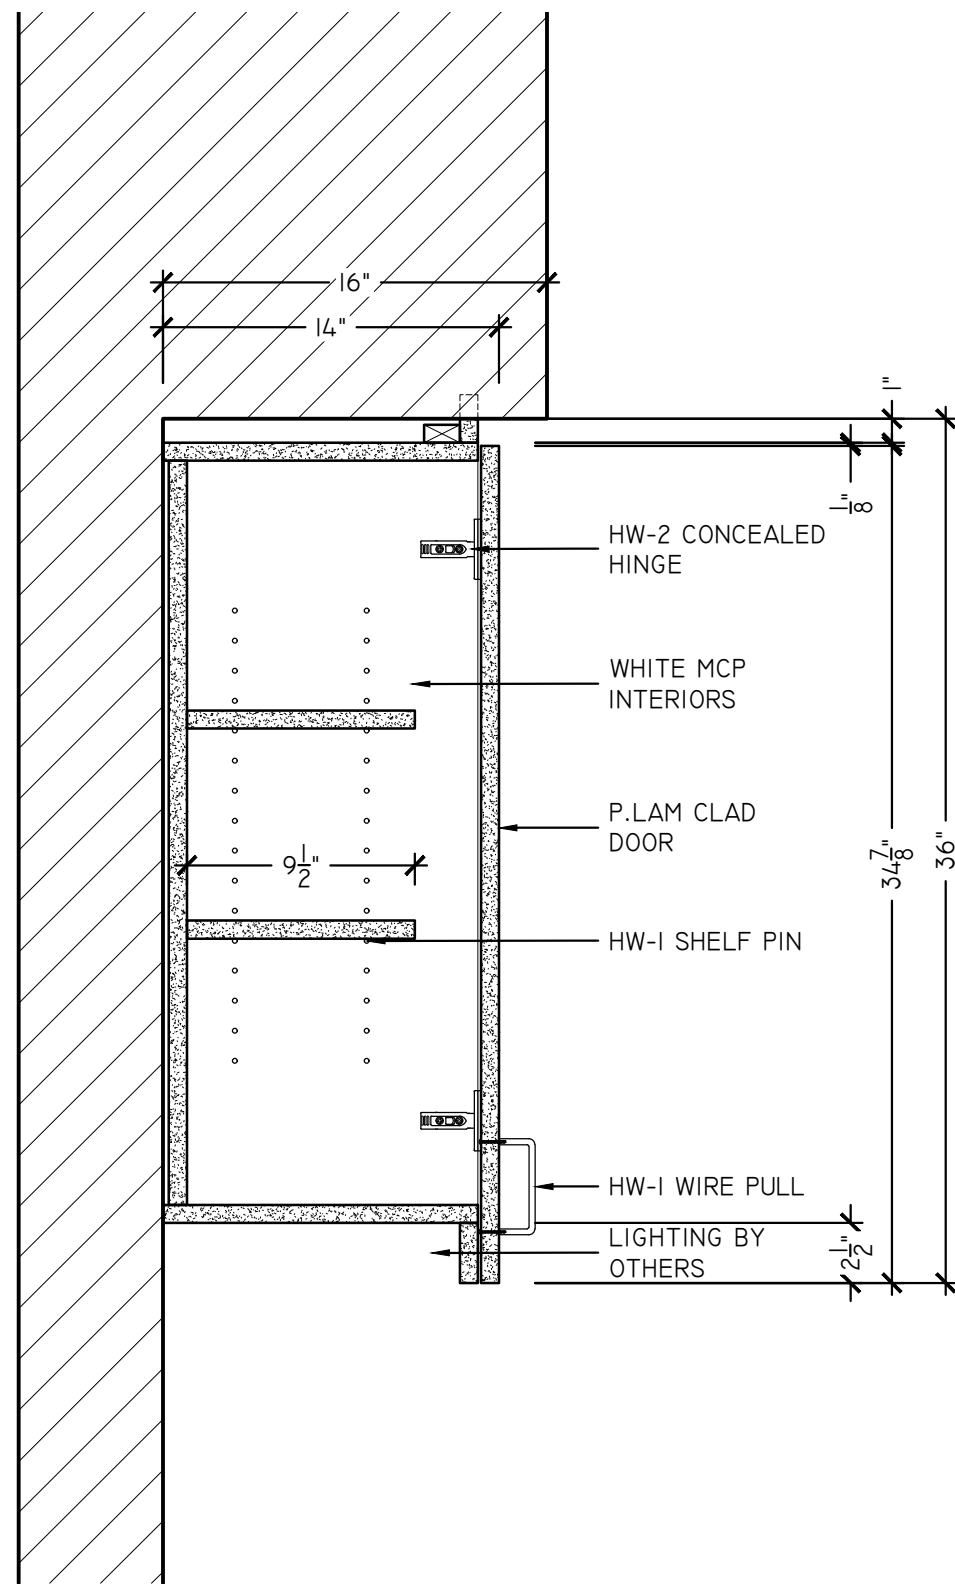


S3 TECH BREAK ROOM 127 - SECTION
SCALE: 1-1/2" = 1'-0"
ARCH REF: 3A/2.6A

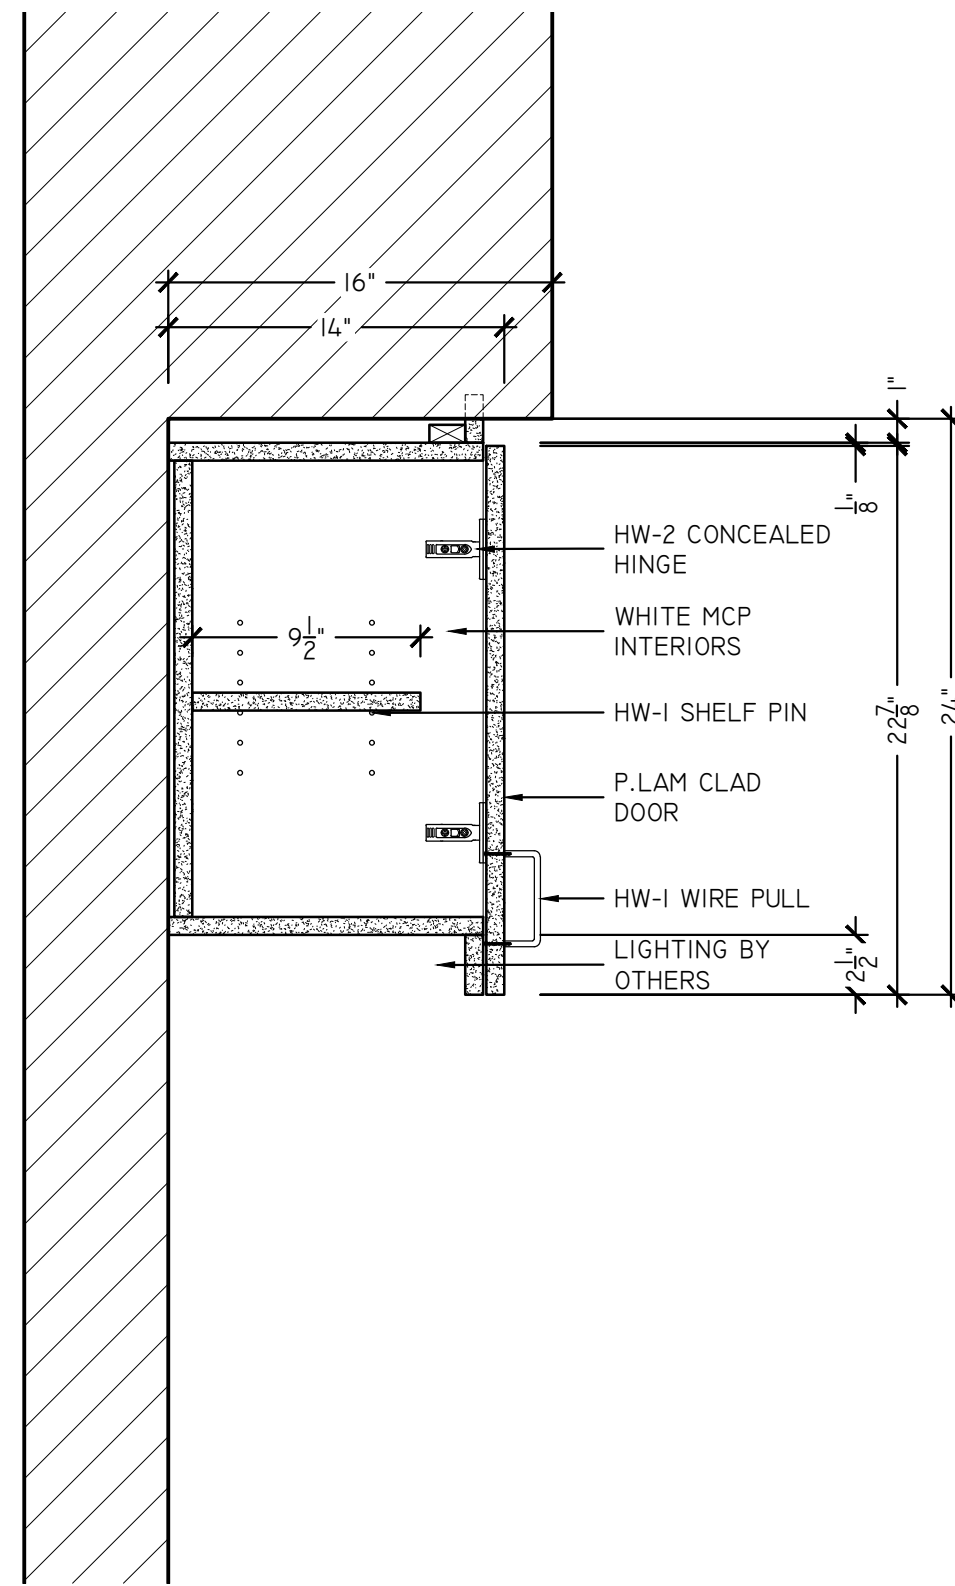


S4 TECH BREAK ROOM 127 - SECTION
SCALE: 1-1/2" = 1'-0"
ARCH REF: NONE

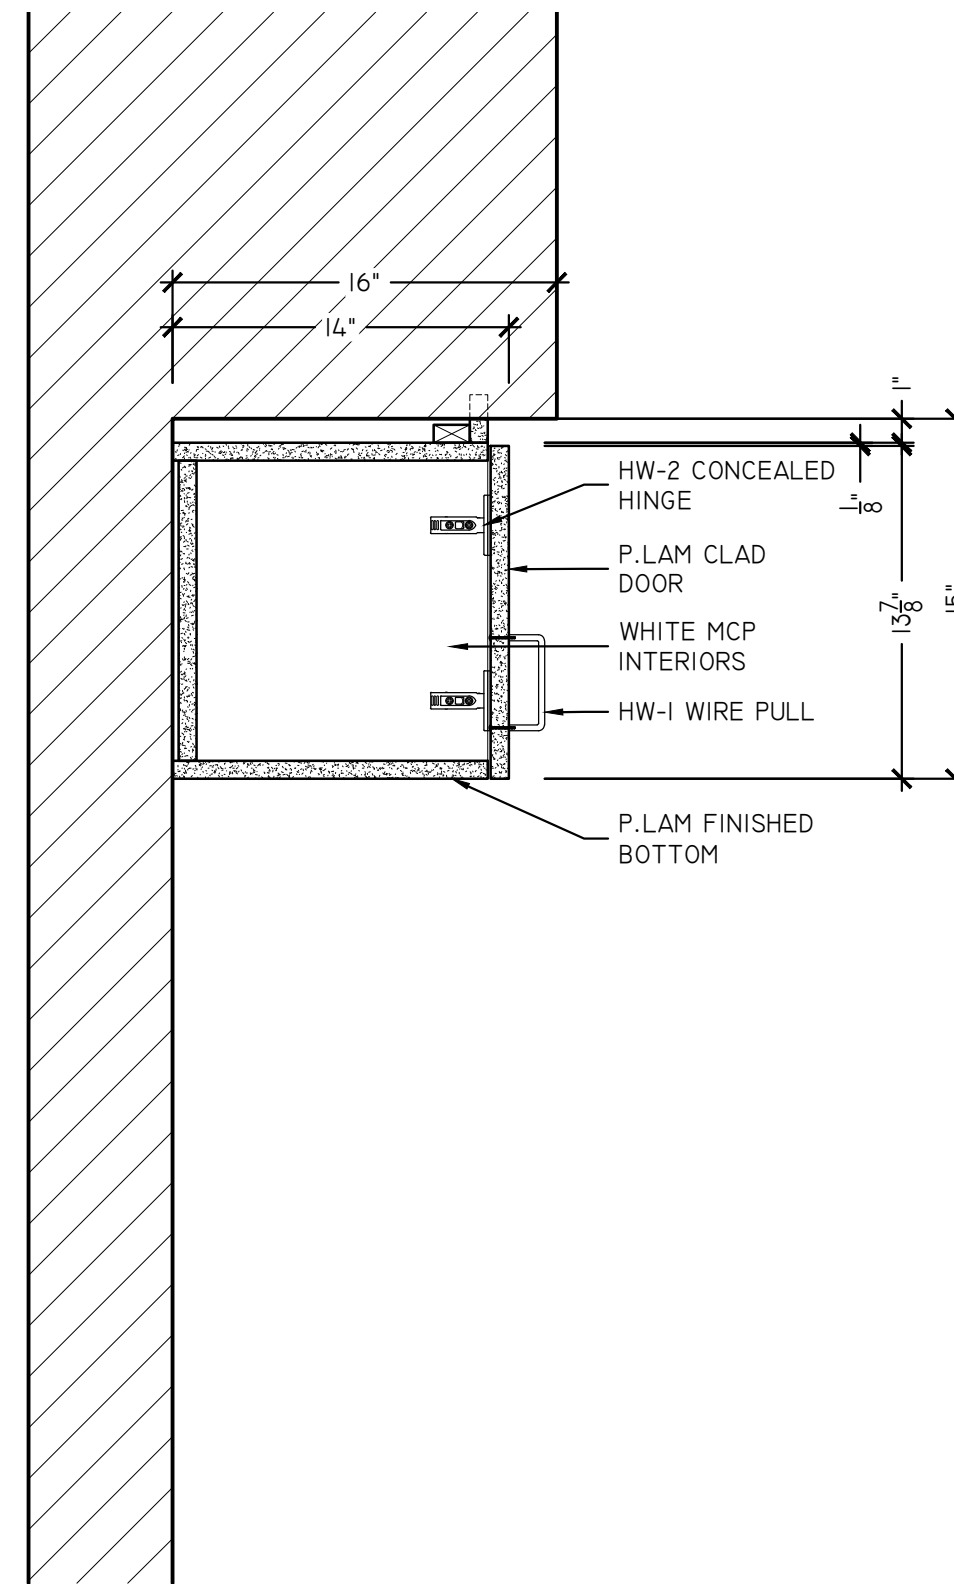

S5 TECH BREAK ROOM 127 - SECTION
SCALE: 1-1/2" = 1'-0"
ARCH REF: NONE

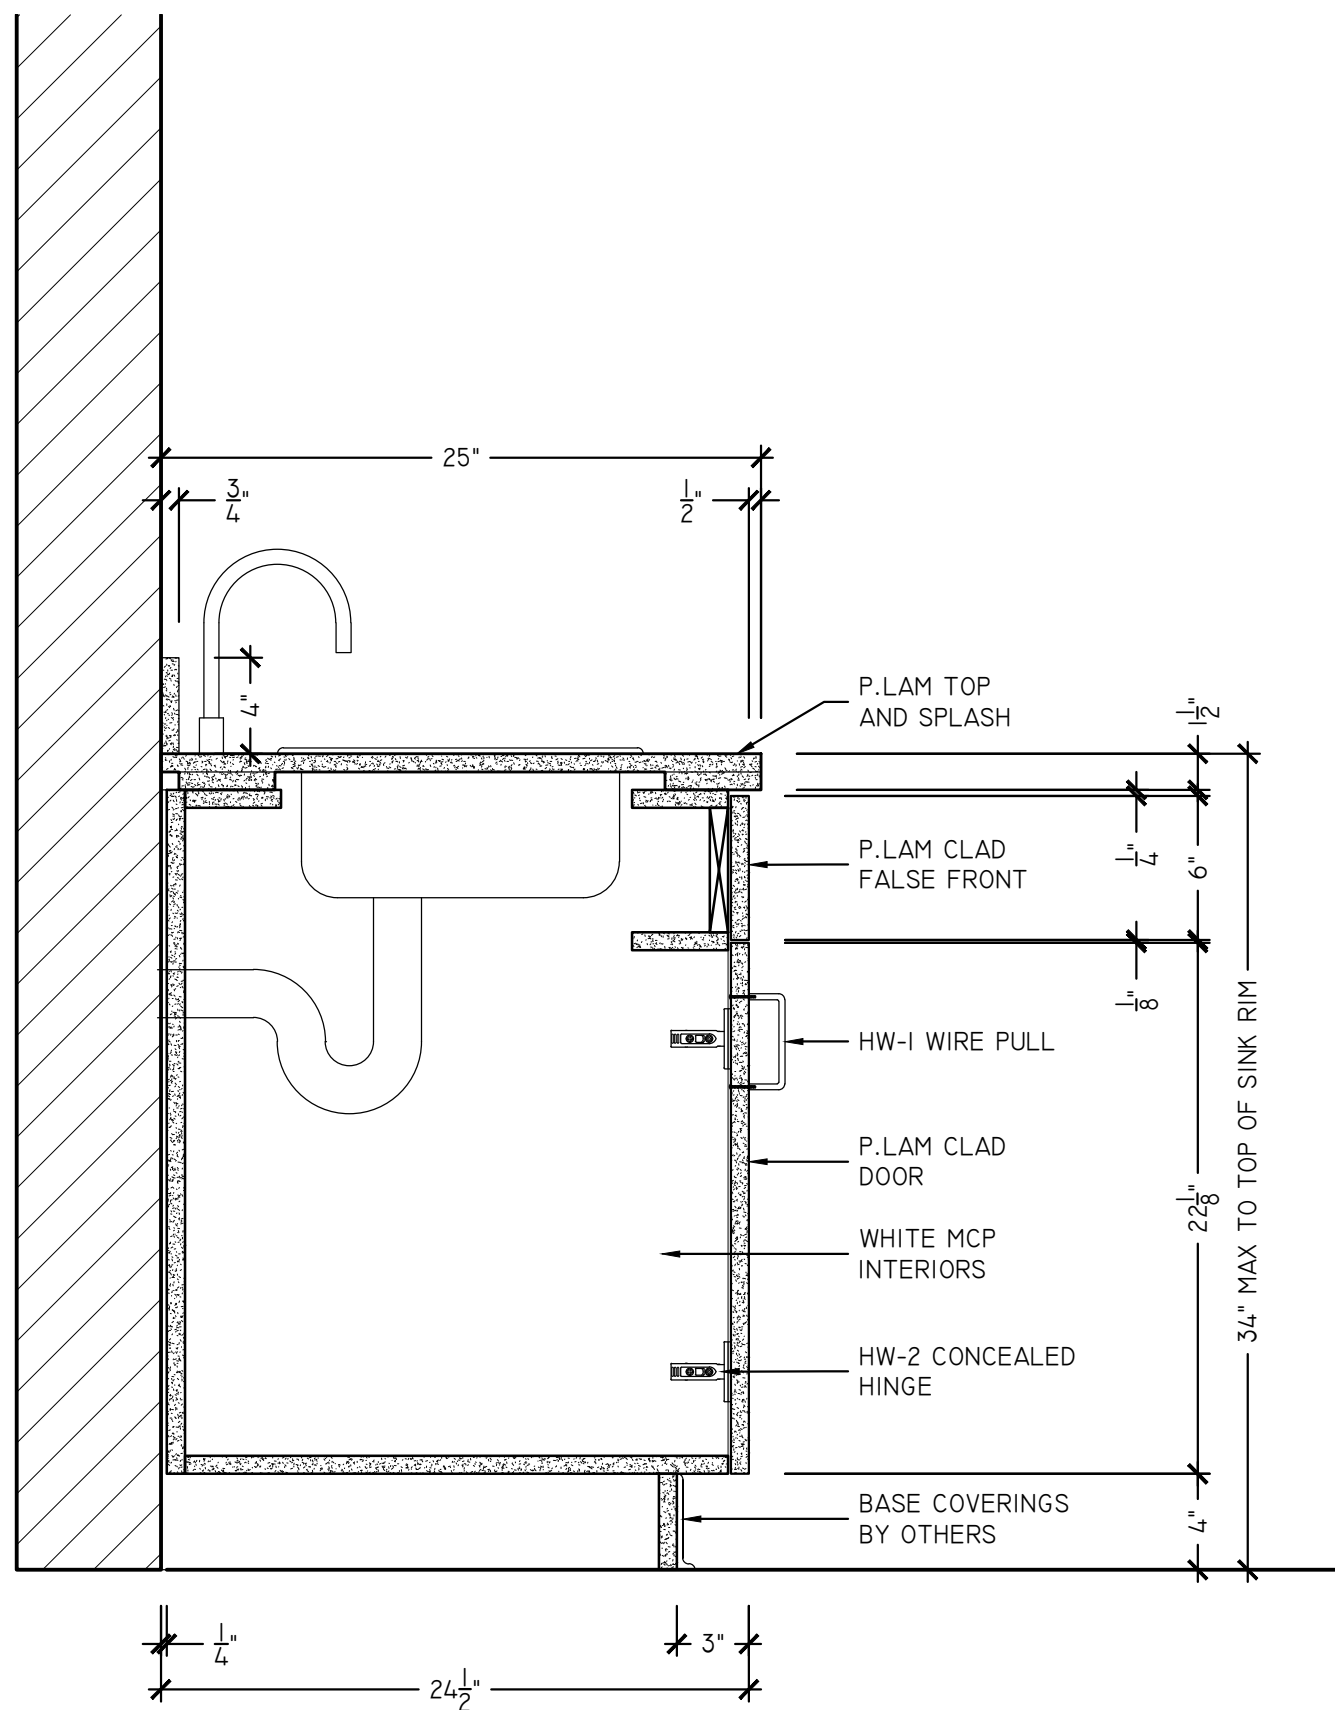

SI TECH BREAK ROOM 127 - SECTION
SCALE: 1-1/2" = 1'-0"
ARCH REF: 3A/2.6A

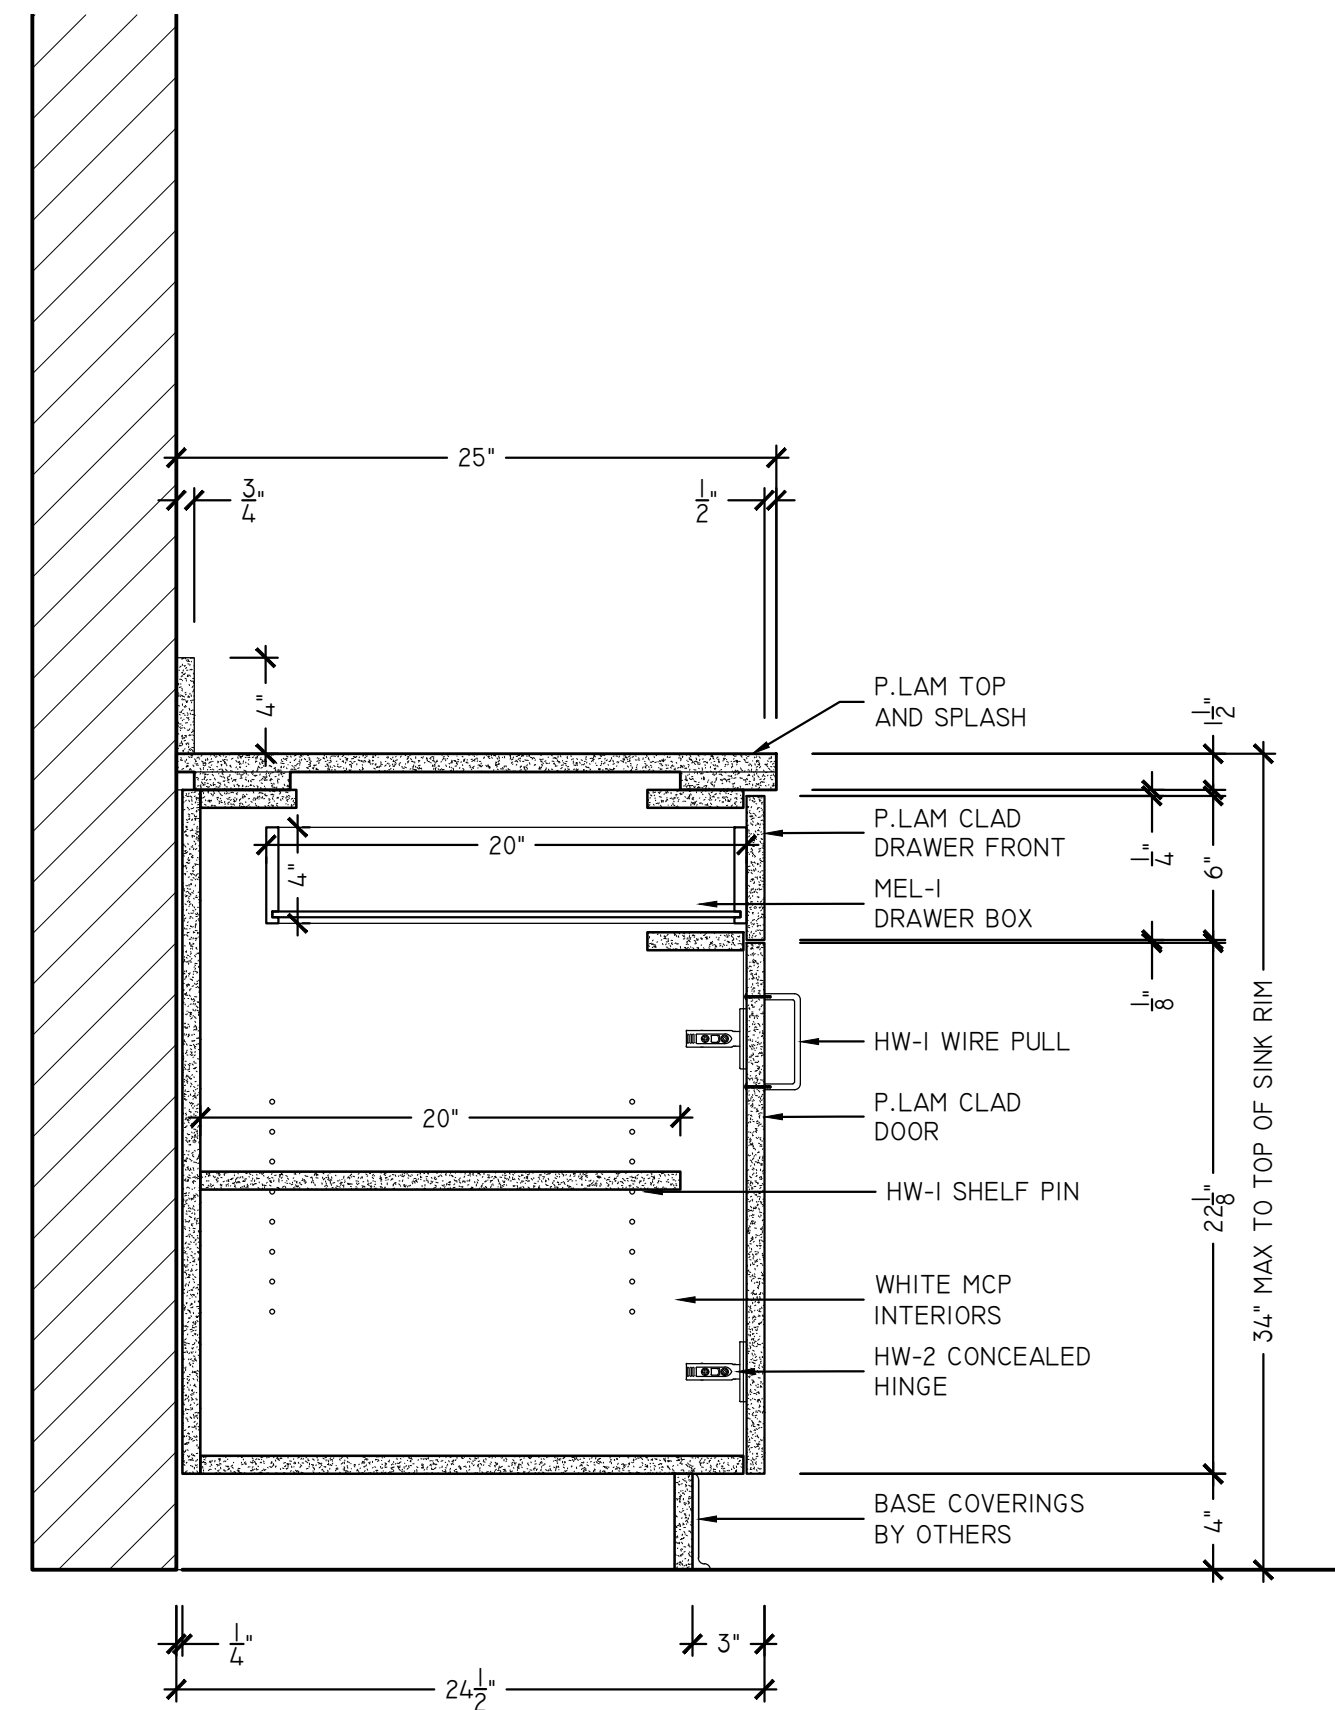

S2 TECH BREAK ROOM 127 - SECTION
SCALE: 1-1/2" = 1'-0"
ARCH REF: 6A/2.6A

FINISH AND HARDWARE LEGEND

PL-1	PLEASE SPECIFY	MEL-1	WHITE MELAMINE COATED PARTICLEBOARD					HW-1	AMEROCK 4" WIRE PULL (943SCH)	HW-4	KV8400 FULL EXTENSION DRAWER SLIDE
PL-2	PLEASE SPECIFY	PT-1	PAINT GRADE - PRIMED					HW-2	BLUM CLIP TOP HINGE 110°	HW-5	CHROME CLOSET ROD AND FLANGE
PL-3	PLEASE SPECIFY							HW-3	5MM METAL SHELF PIN	HW-6	KV 87/187 STANDARDS AND BRACKETS

BUCKS COUNTY
MAINTENANCE FACILITY
PLUMSTEAD TOWNSHIP
BUCKS COUNTY, PENNSYLVANIA

DATE
02/18/2019



REVISION

DRAWN BY
SSD



SCALE
AS NOTED

SHEET


2.01

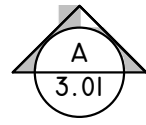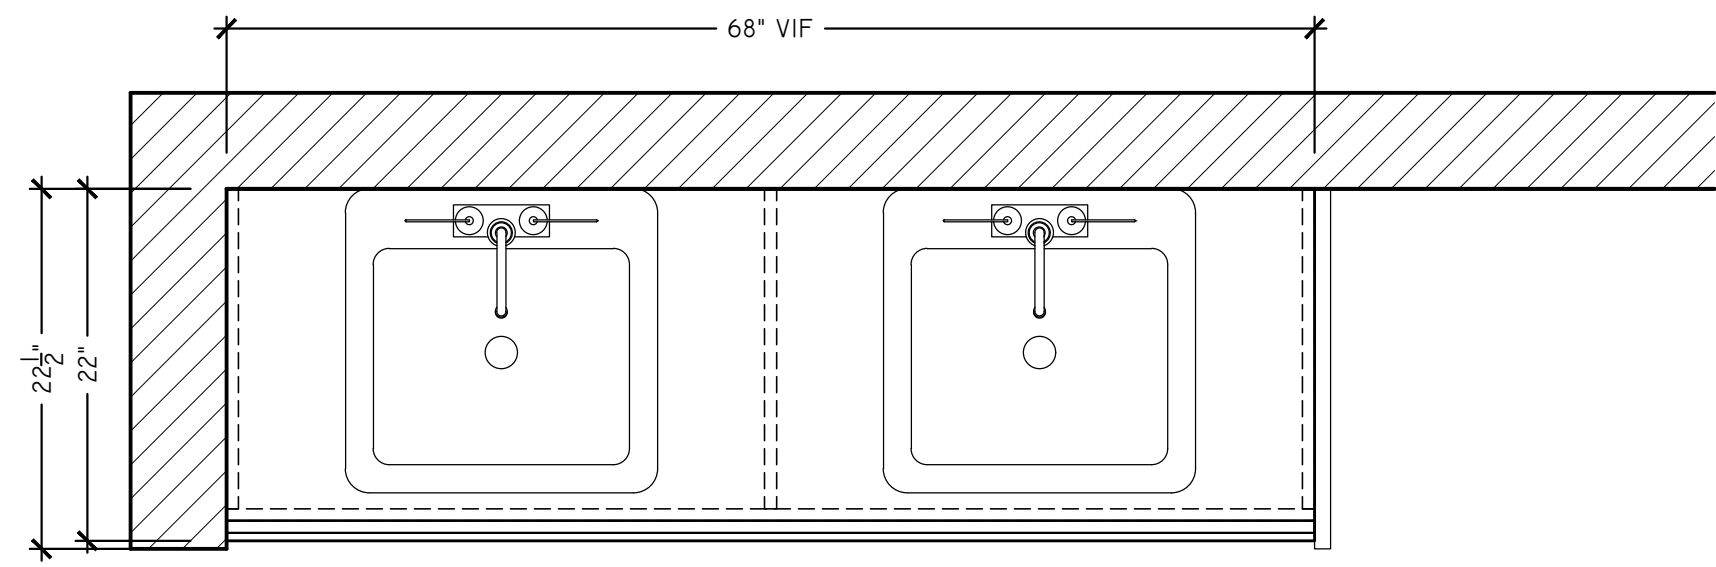


1 MENS ROOM II8 - PLAN
SCALE: 1" = 1'-0"
ARCH REF: 1/A2.3A

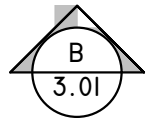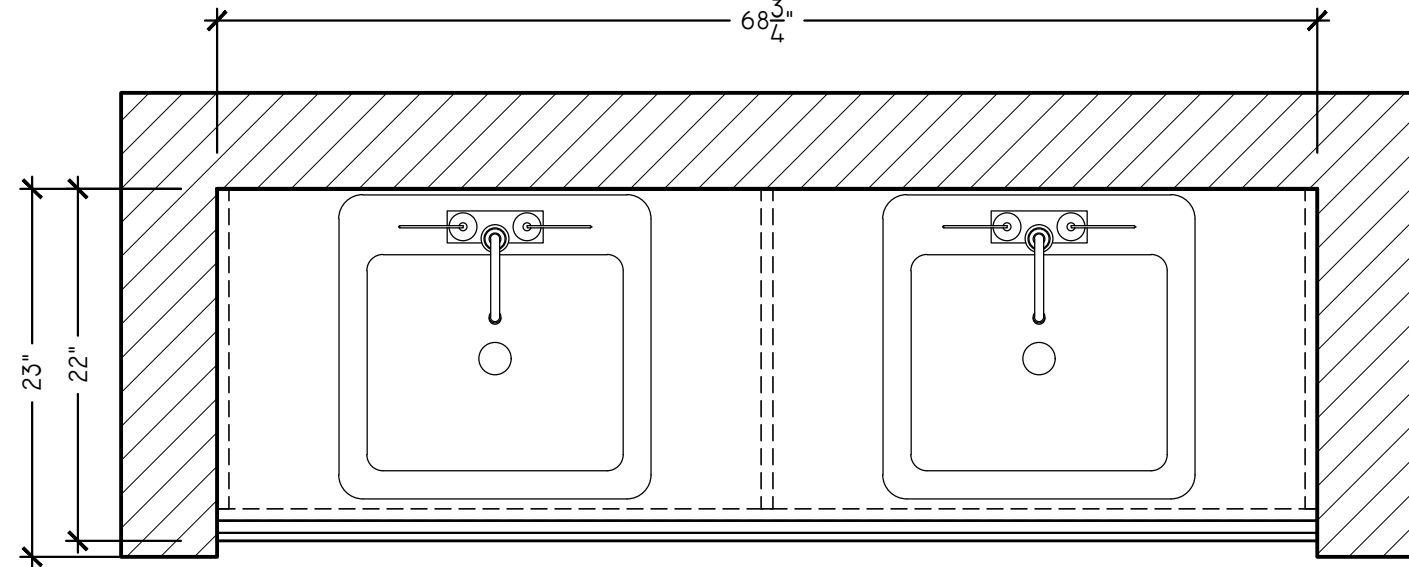


2 WOMENS ROOM II8 - PLAN
SCALE: 1" = 1'-0"
ARCH REF: 1/A2.3A

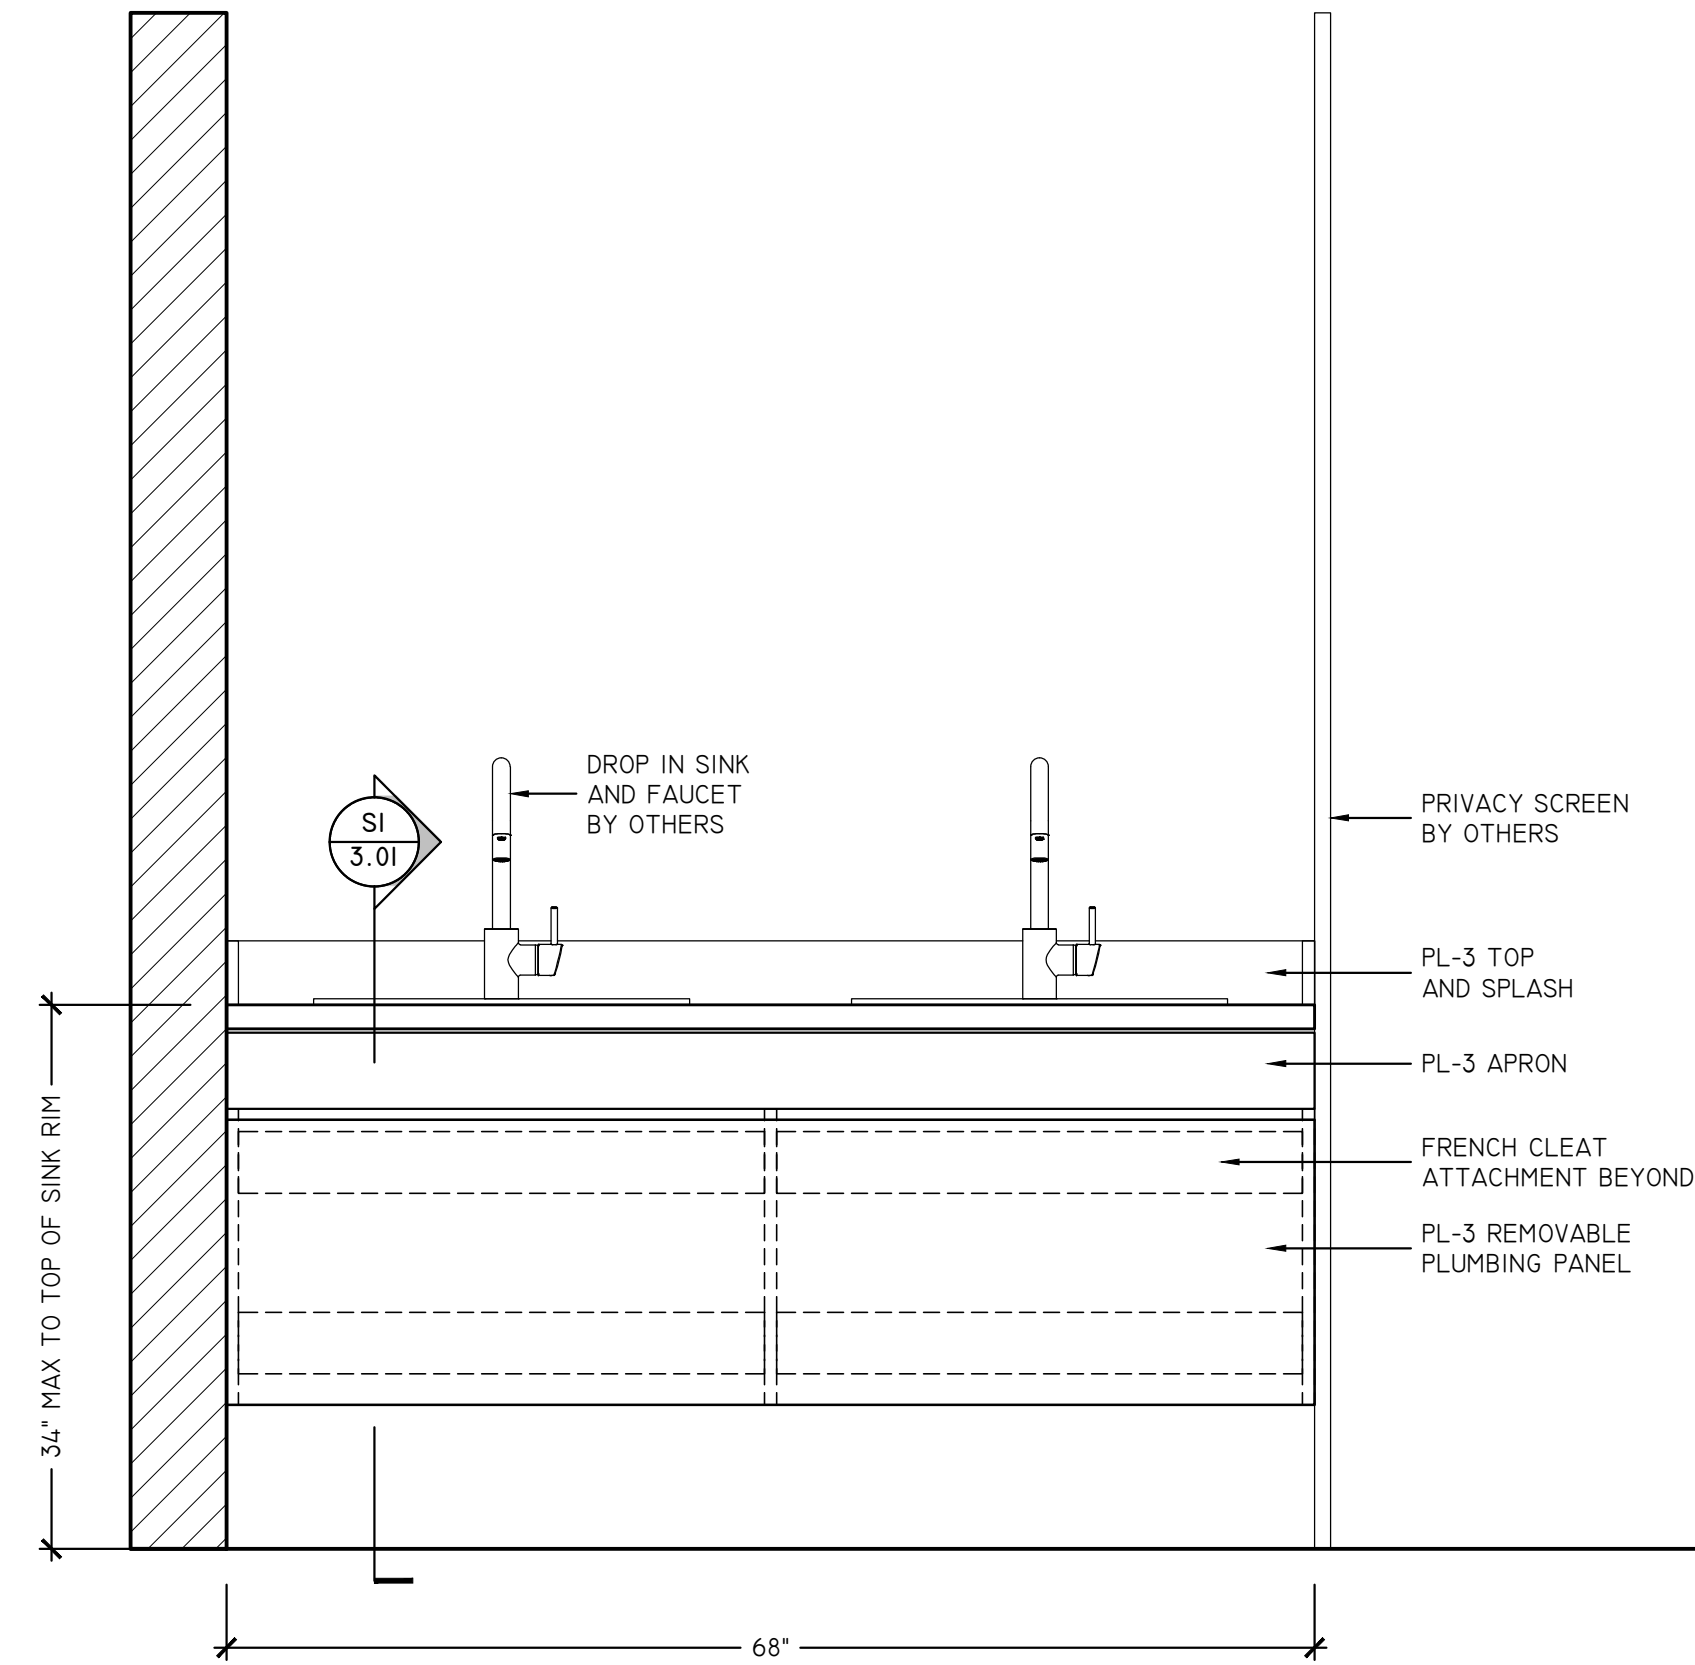

A MENS ROOM II8 - ELEVATION
SCALE: 1" = 1'-0"
ARCH REF: 1/A2.3A

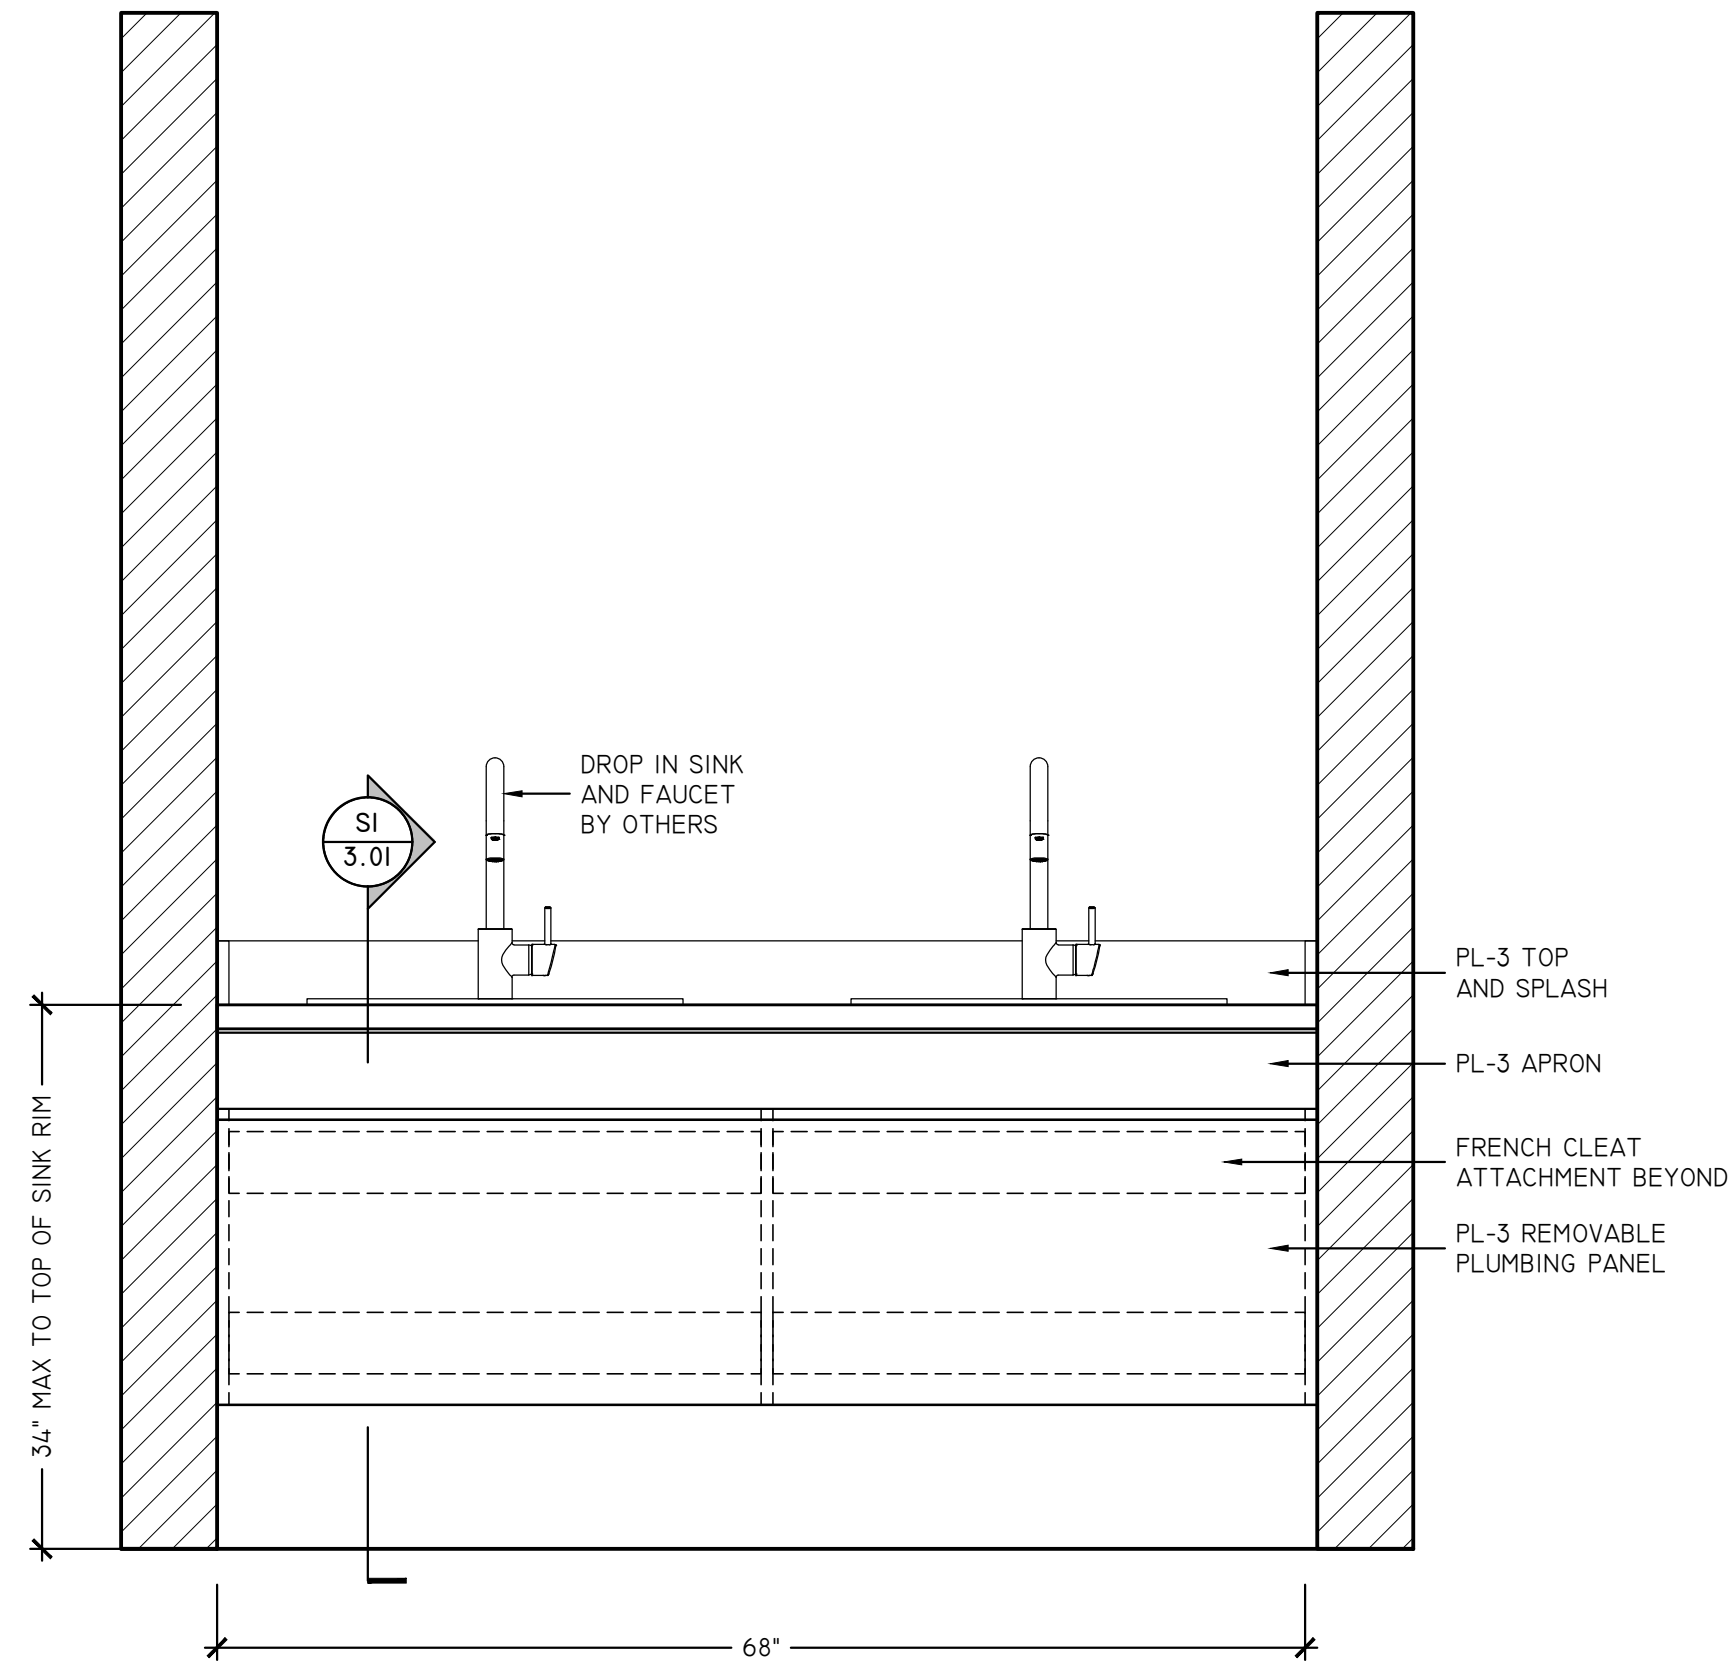

B WOMENS ROOM II9 - ELEVATION
SCALE: 1" = 1'-0"
ARCH REF: 1/A2.3A

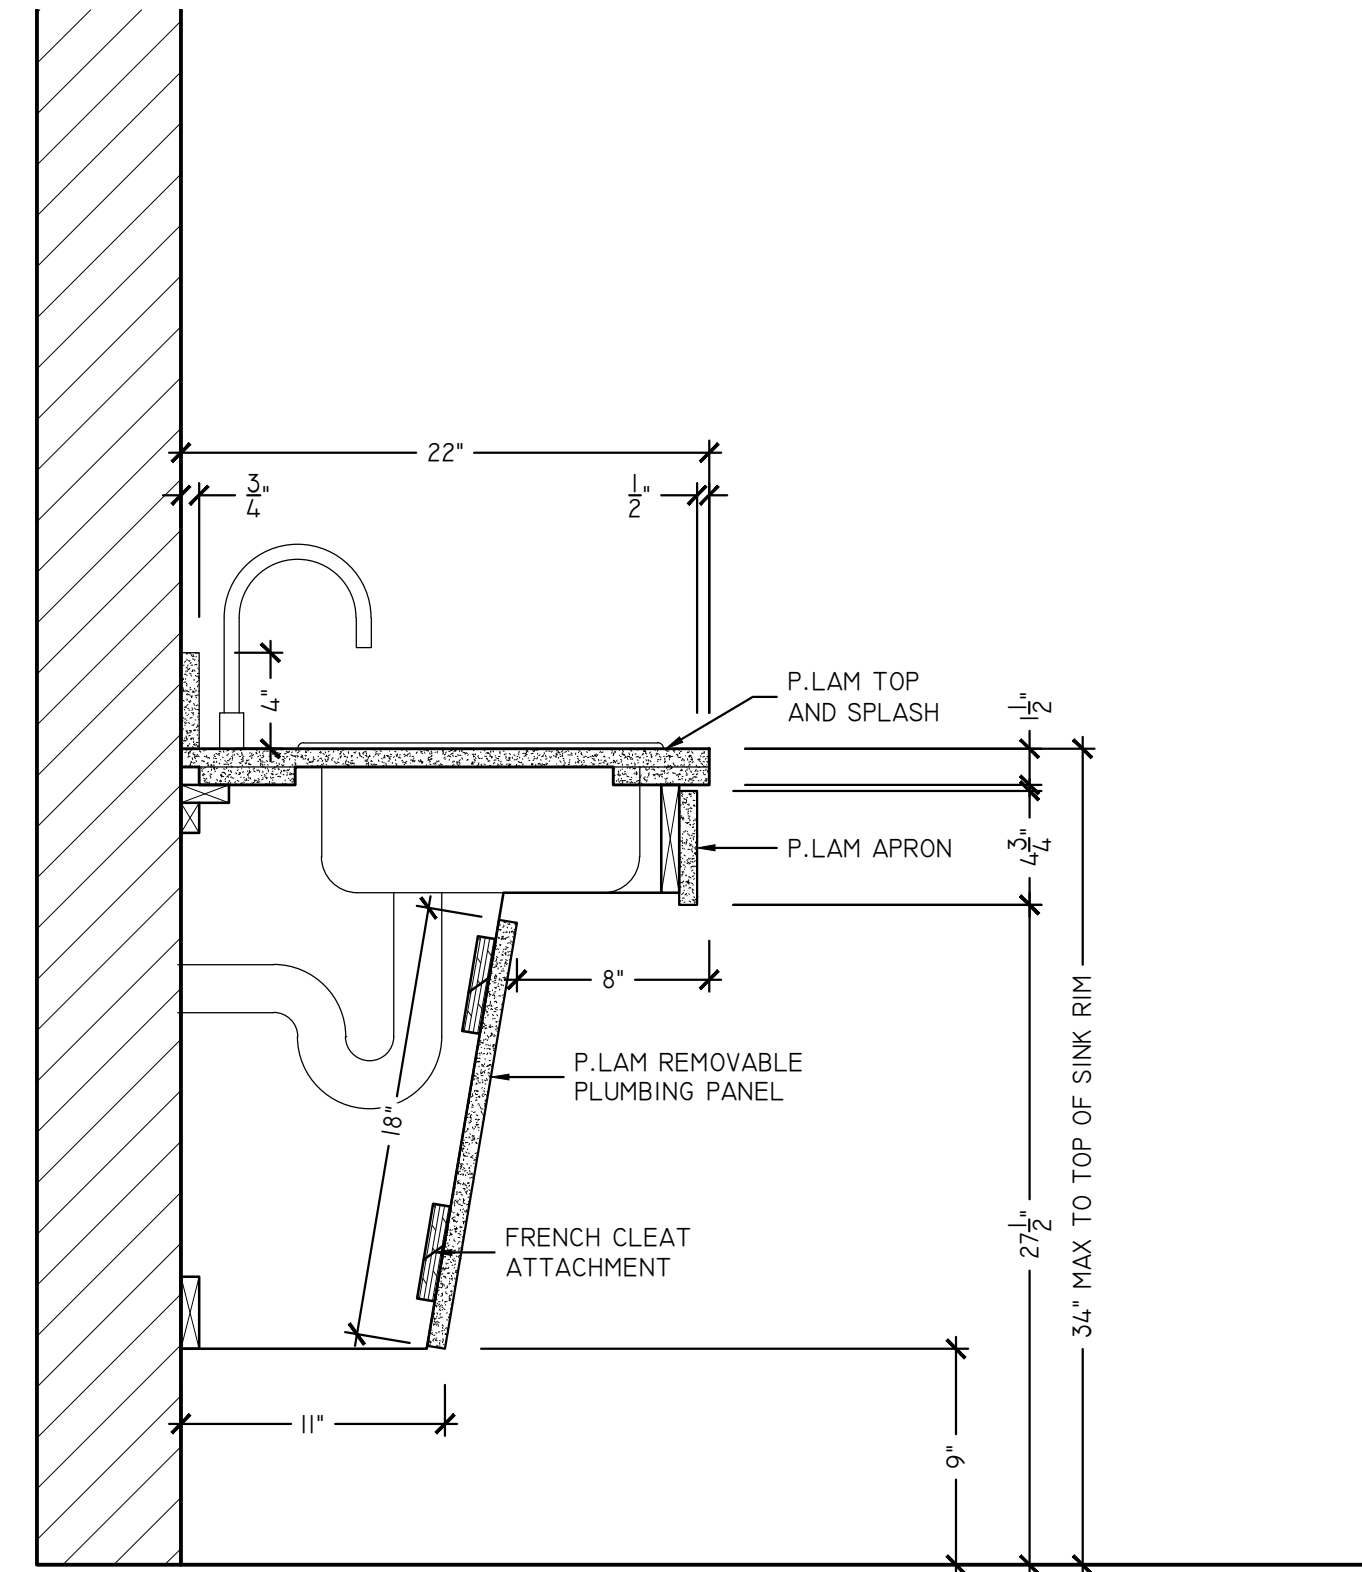

SI TYPICAL RESTROOM - SECTION
SCALE: 1/2" = 1'-0"
ARCH REF: 6/A2.3A

FINISH AND HARDWARE LEGEND

PL-1	PLEASE SPECIFY	MEL-1	WHITE MELAMINE COATED PARTICLEBOARD					HW-1	AMEROCK 4" WIRE PULL (943SCH)	HW-4	KV8400 FULL EXTENSION DRAWER SLIDE
PL-2	PLEASE SPECIFY	PT-1	PAINT GRADE - PRIMED					HW-2	BLUM CLIP TOP HINGE 110°	HW-5	CHROME CLOSET ROD AND FLANGE
PL-3	PLEASE SPECIFY							HW-3	5MM METAL SHELF PIN	HW-6	KV 87/187 STANDARDS AND BRACKETS

BUCKS COUNTY MAINTENANCE FACILITY

PLUMSTEAD TOWNSHIP
BUCKS COUNTY, PENNSYLVANIA

DATE
02/18/2019


REVISION

DRAWN BY
SSD


SCALE
AS NOTED

SHEET


3.01

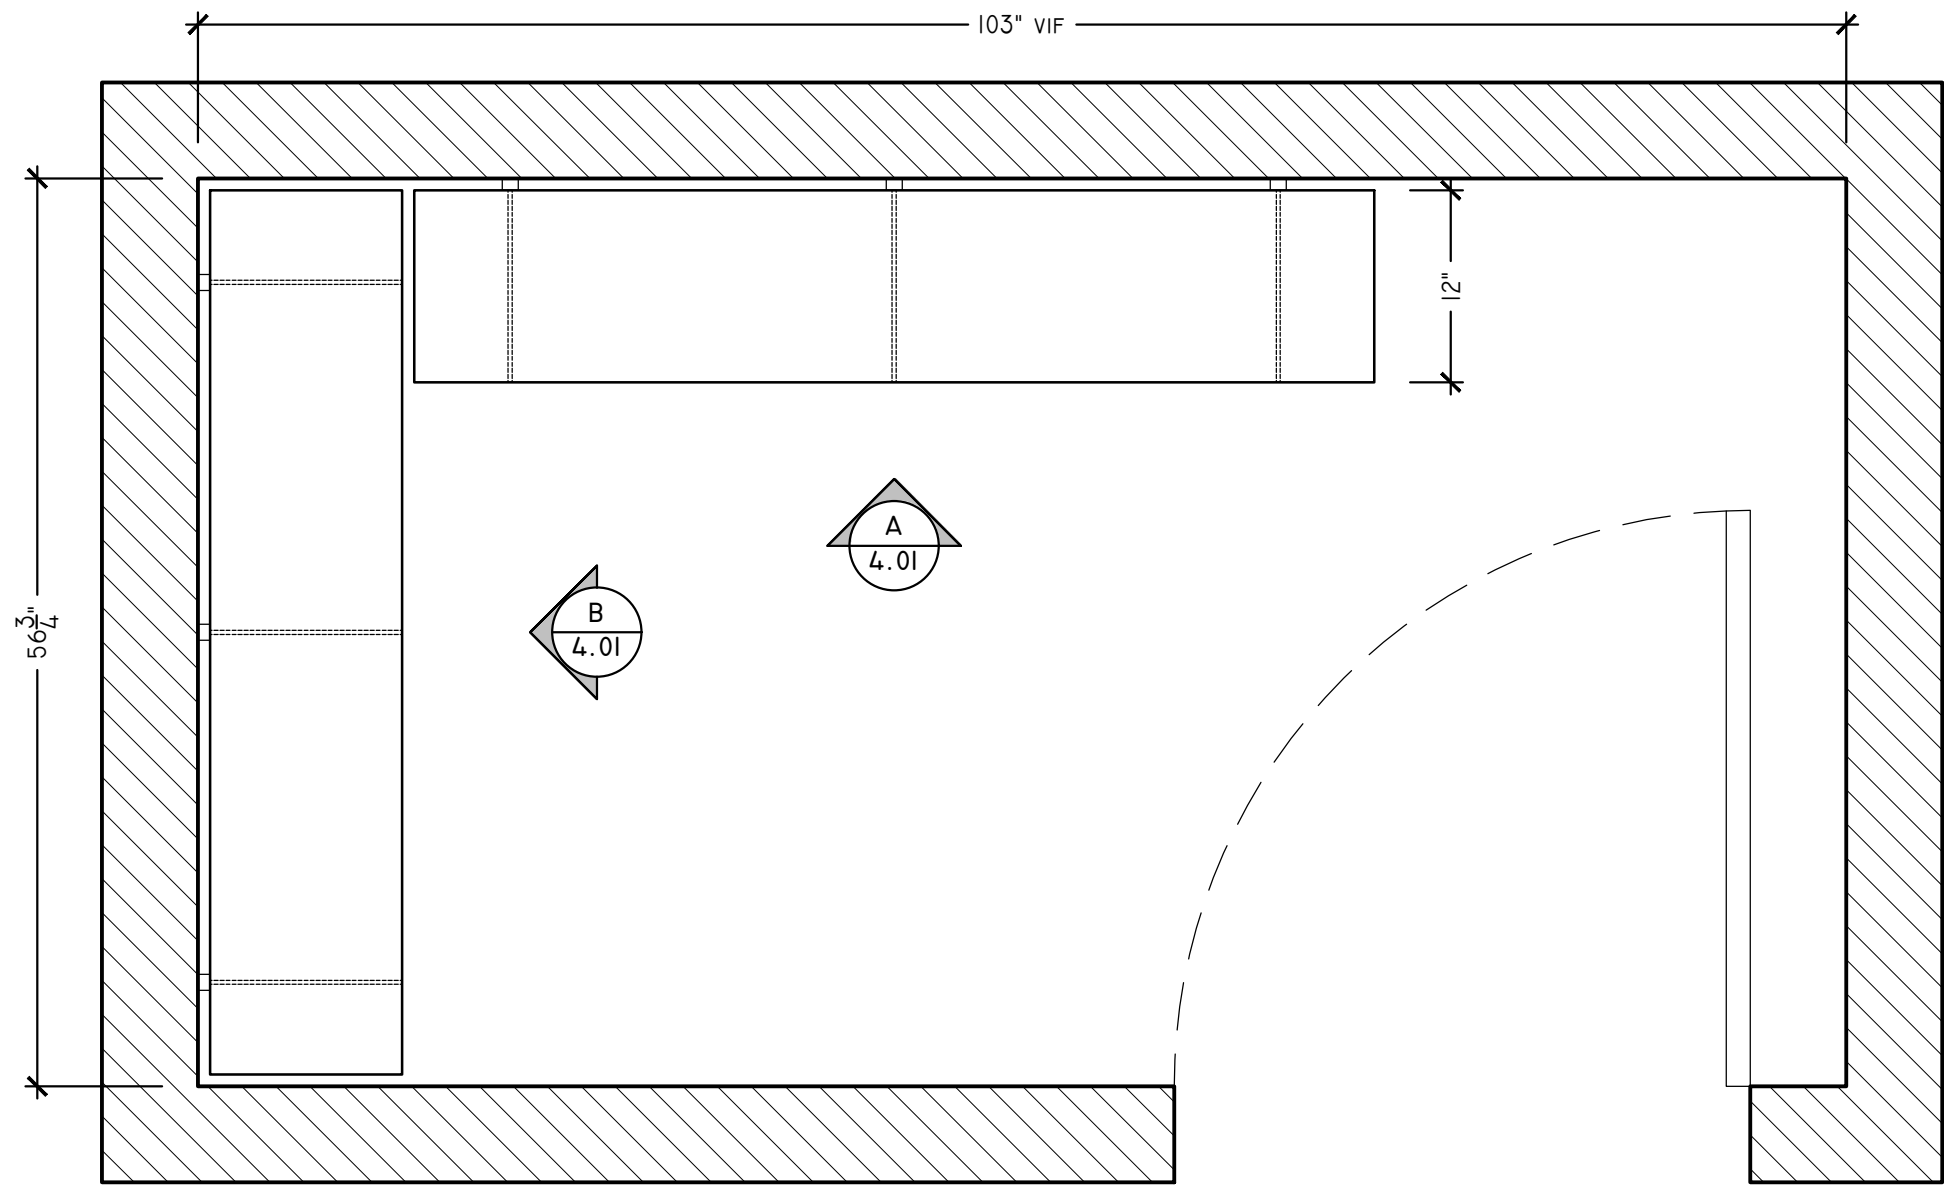


I CLOSET I08 - PLAN
 SCALE: 1" = 1'-0"
 ARCH REF: VALIA

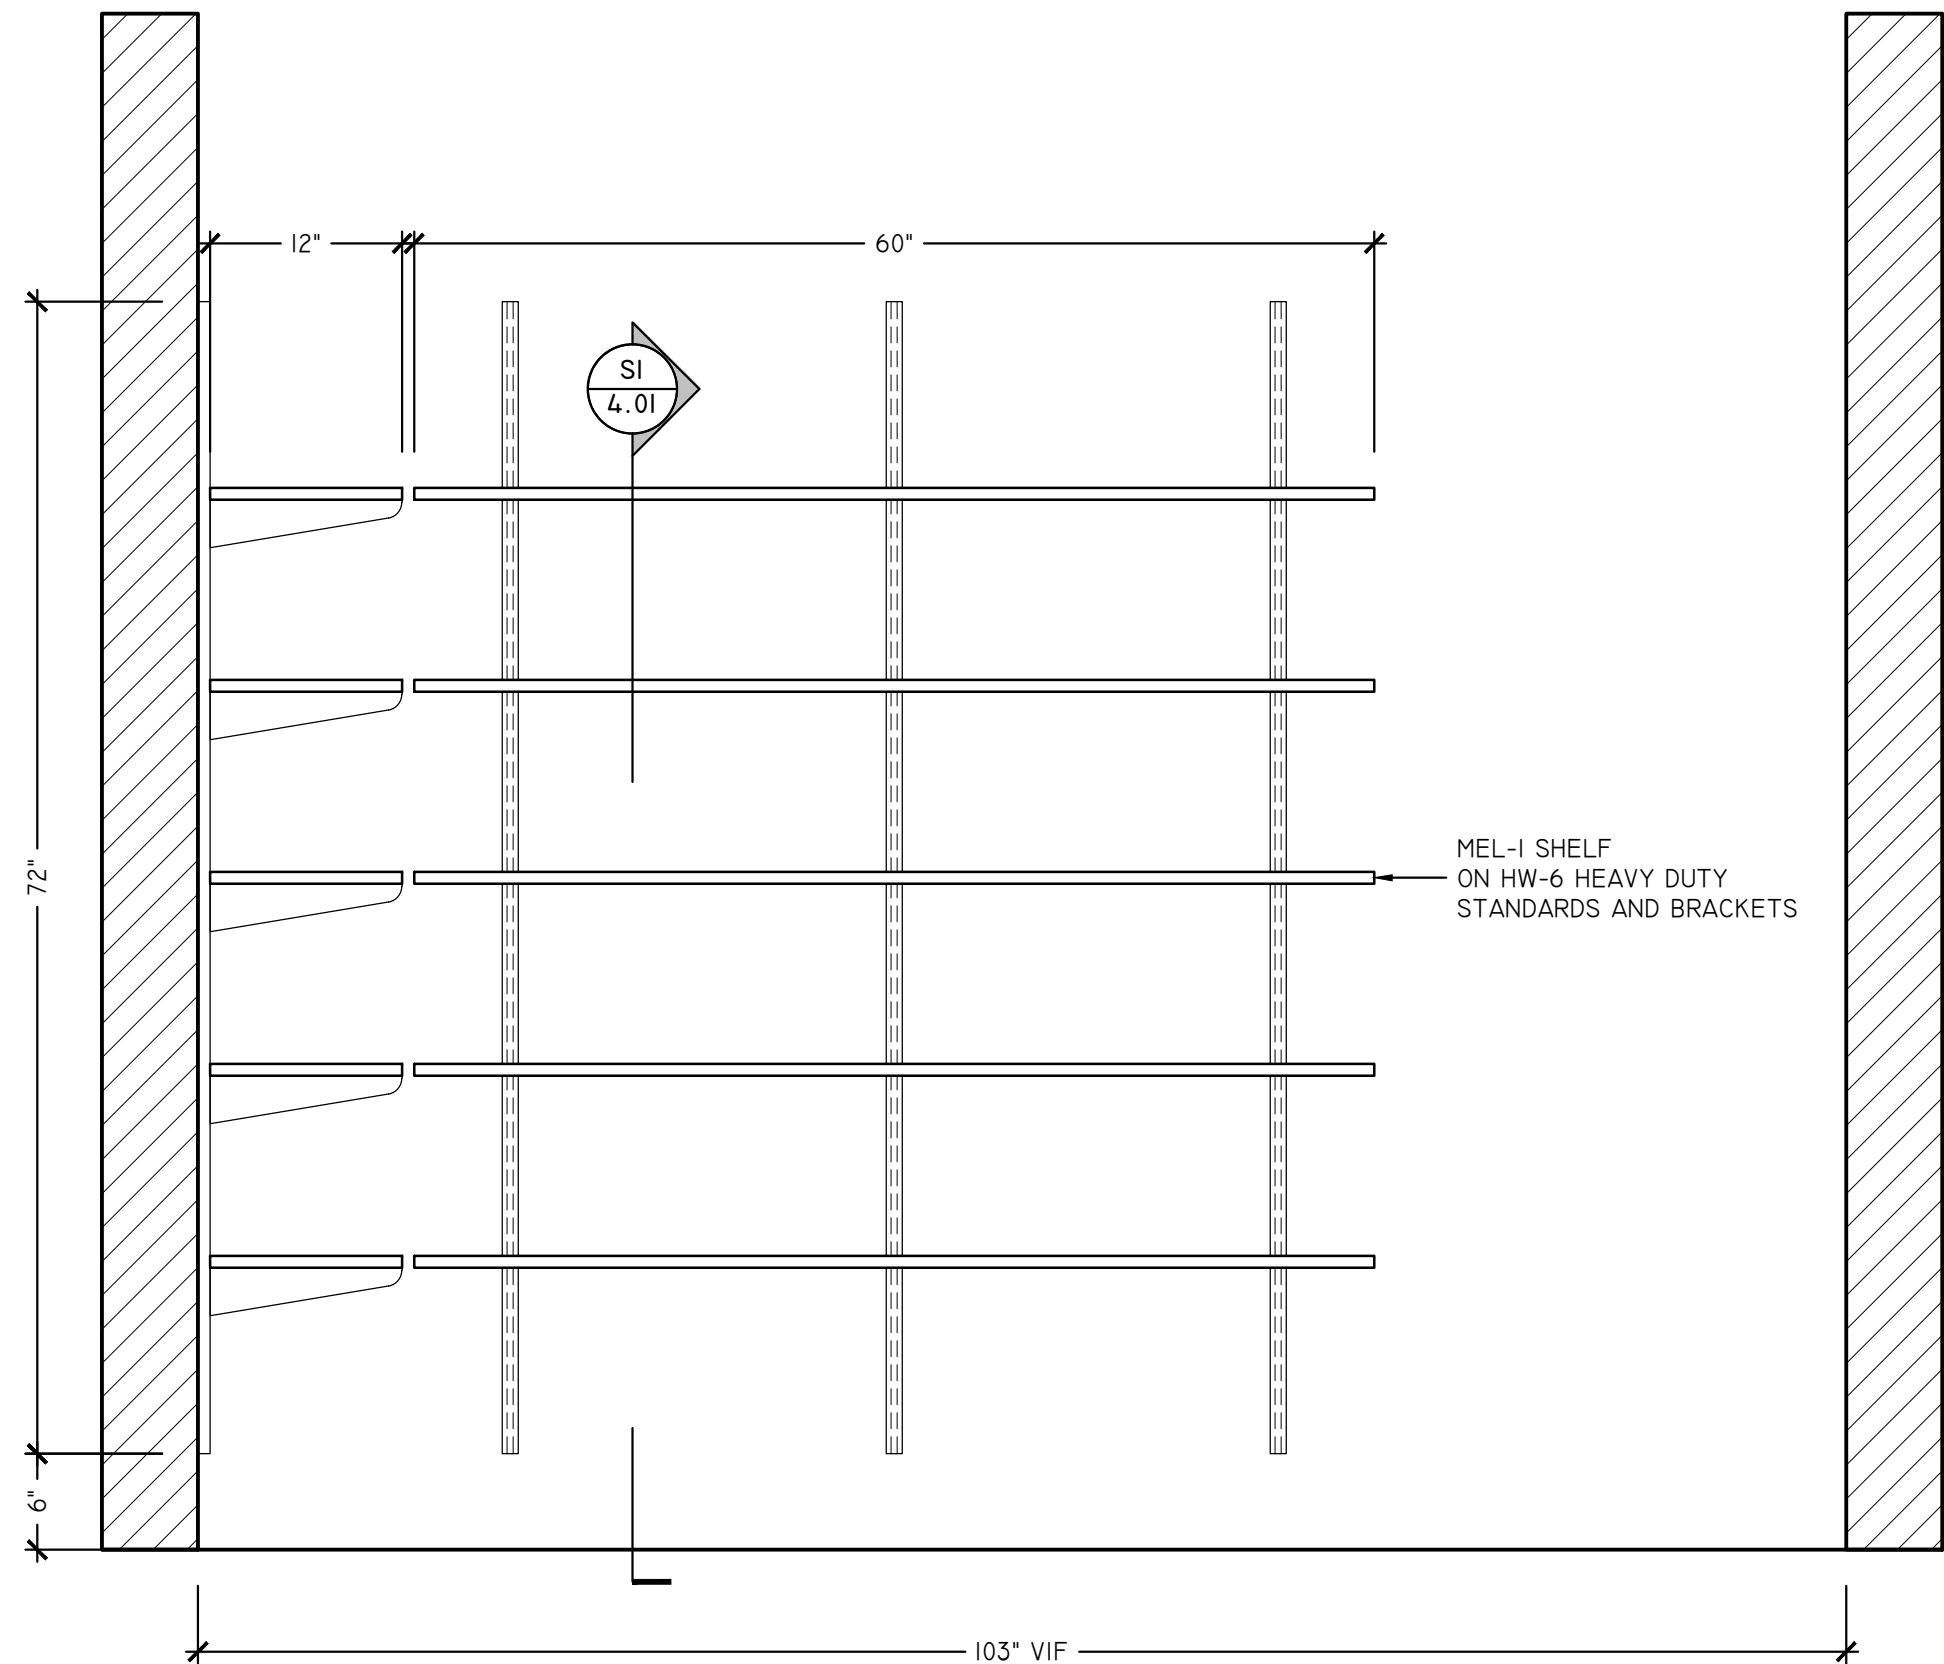

A CLOSET I08 - ELEVATION
 SCALE: 1" = 1'-0"
 ARCH REF: NONE

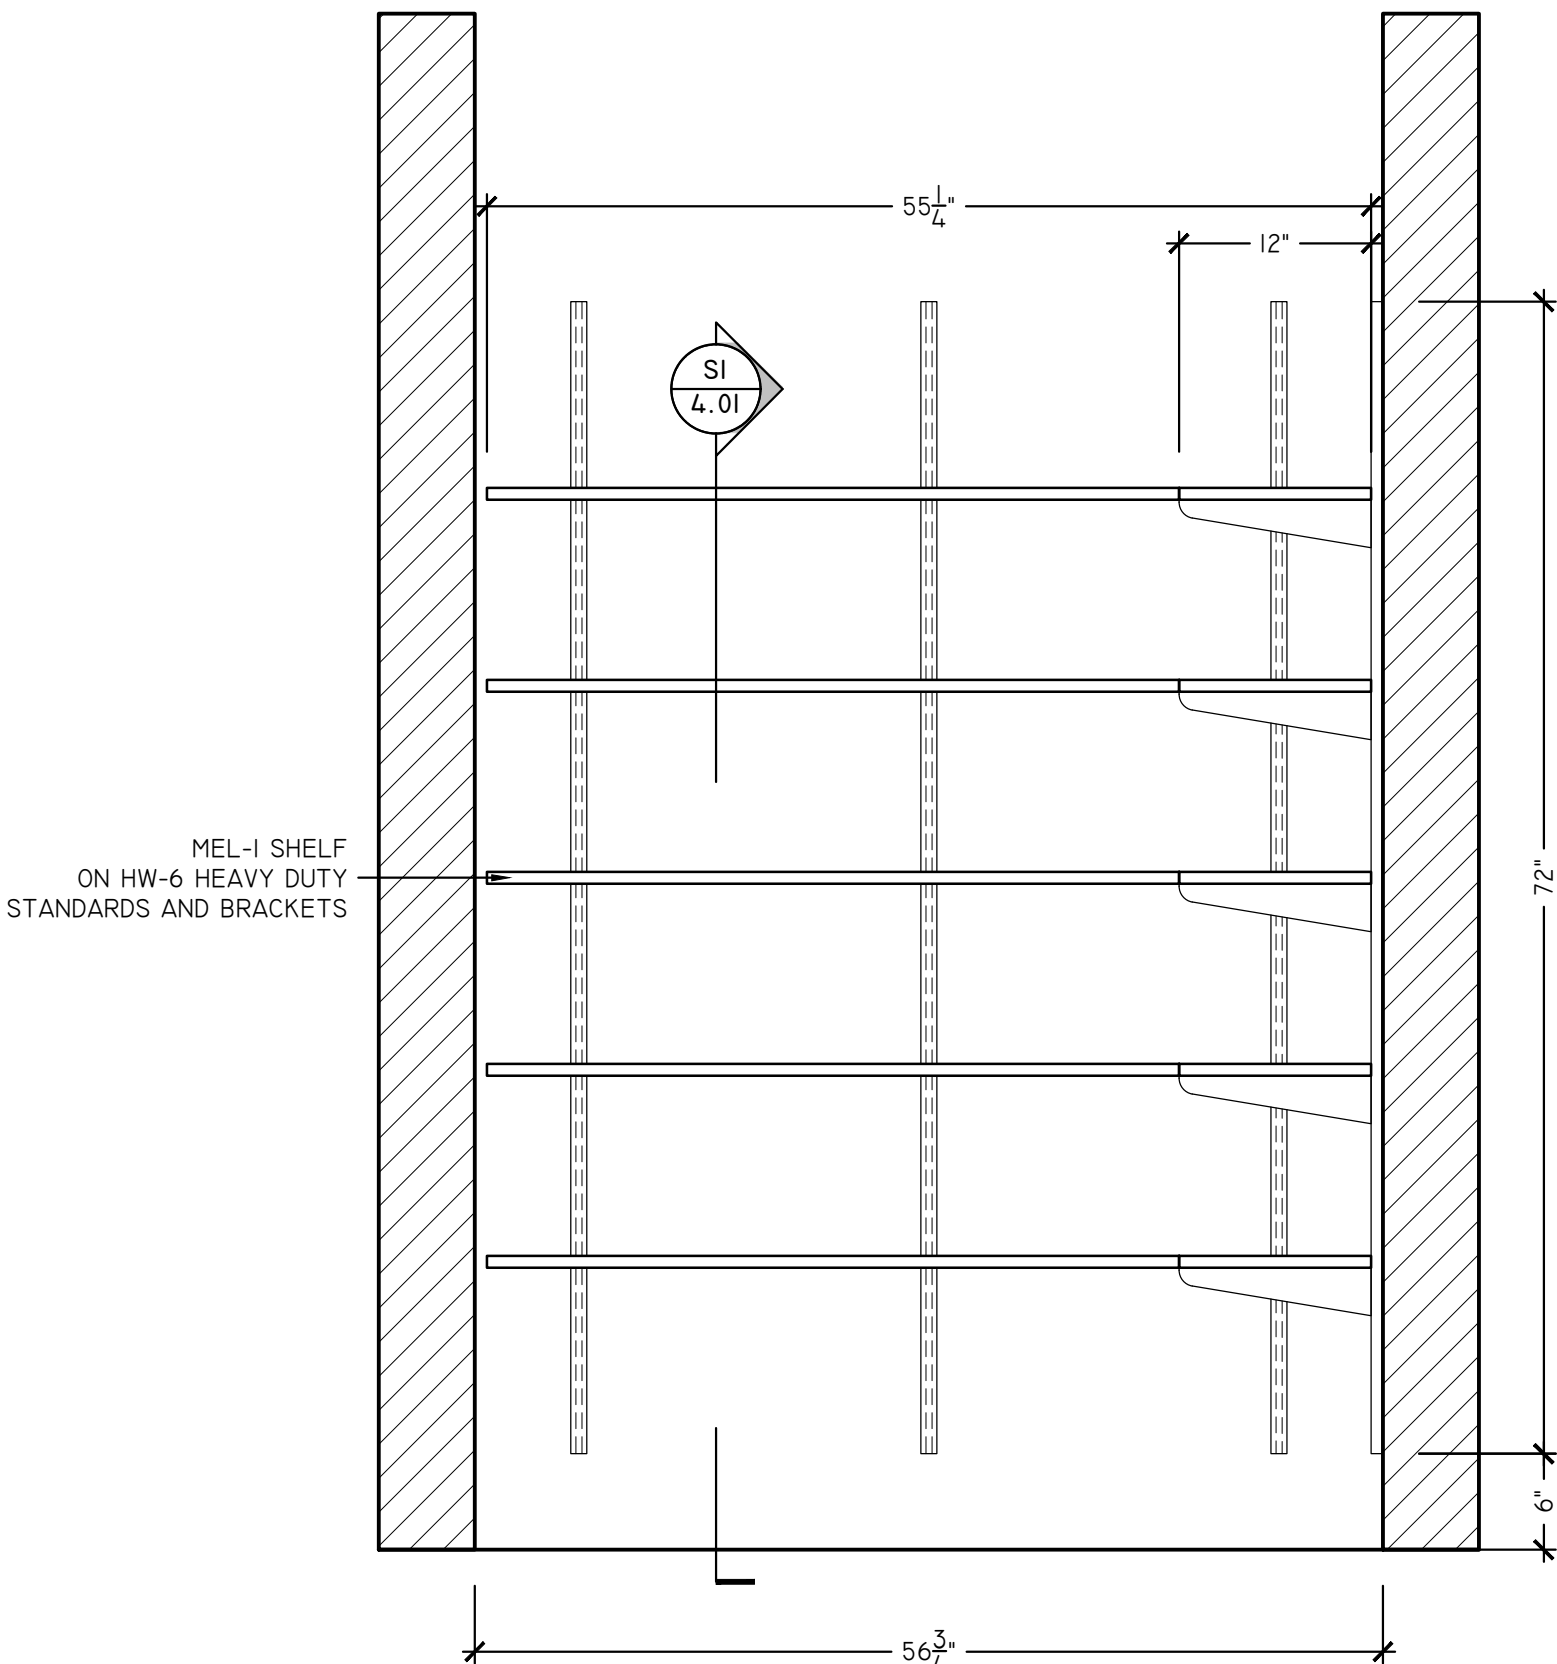

B CLOSET I08 - ELEVATION
 SCALE: 1" = 1'-0"
 ARCH REF: NONE

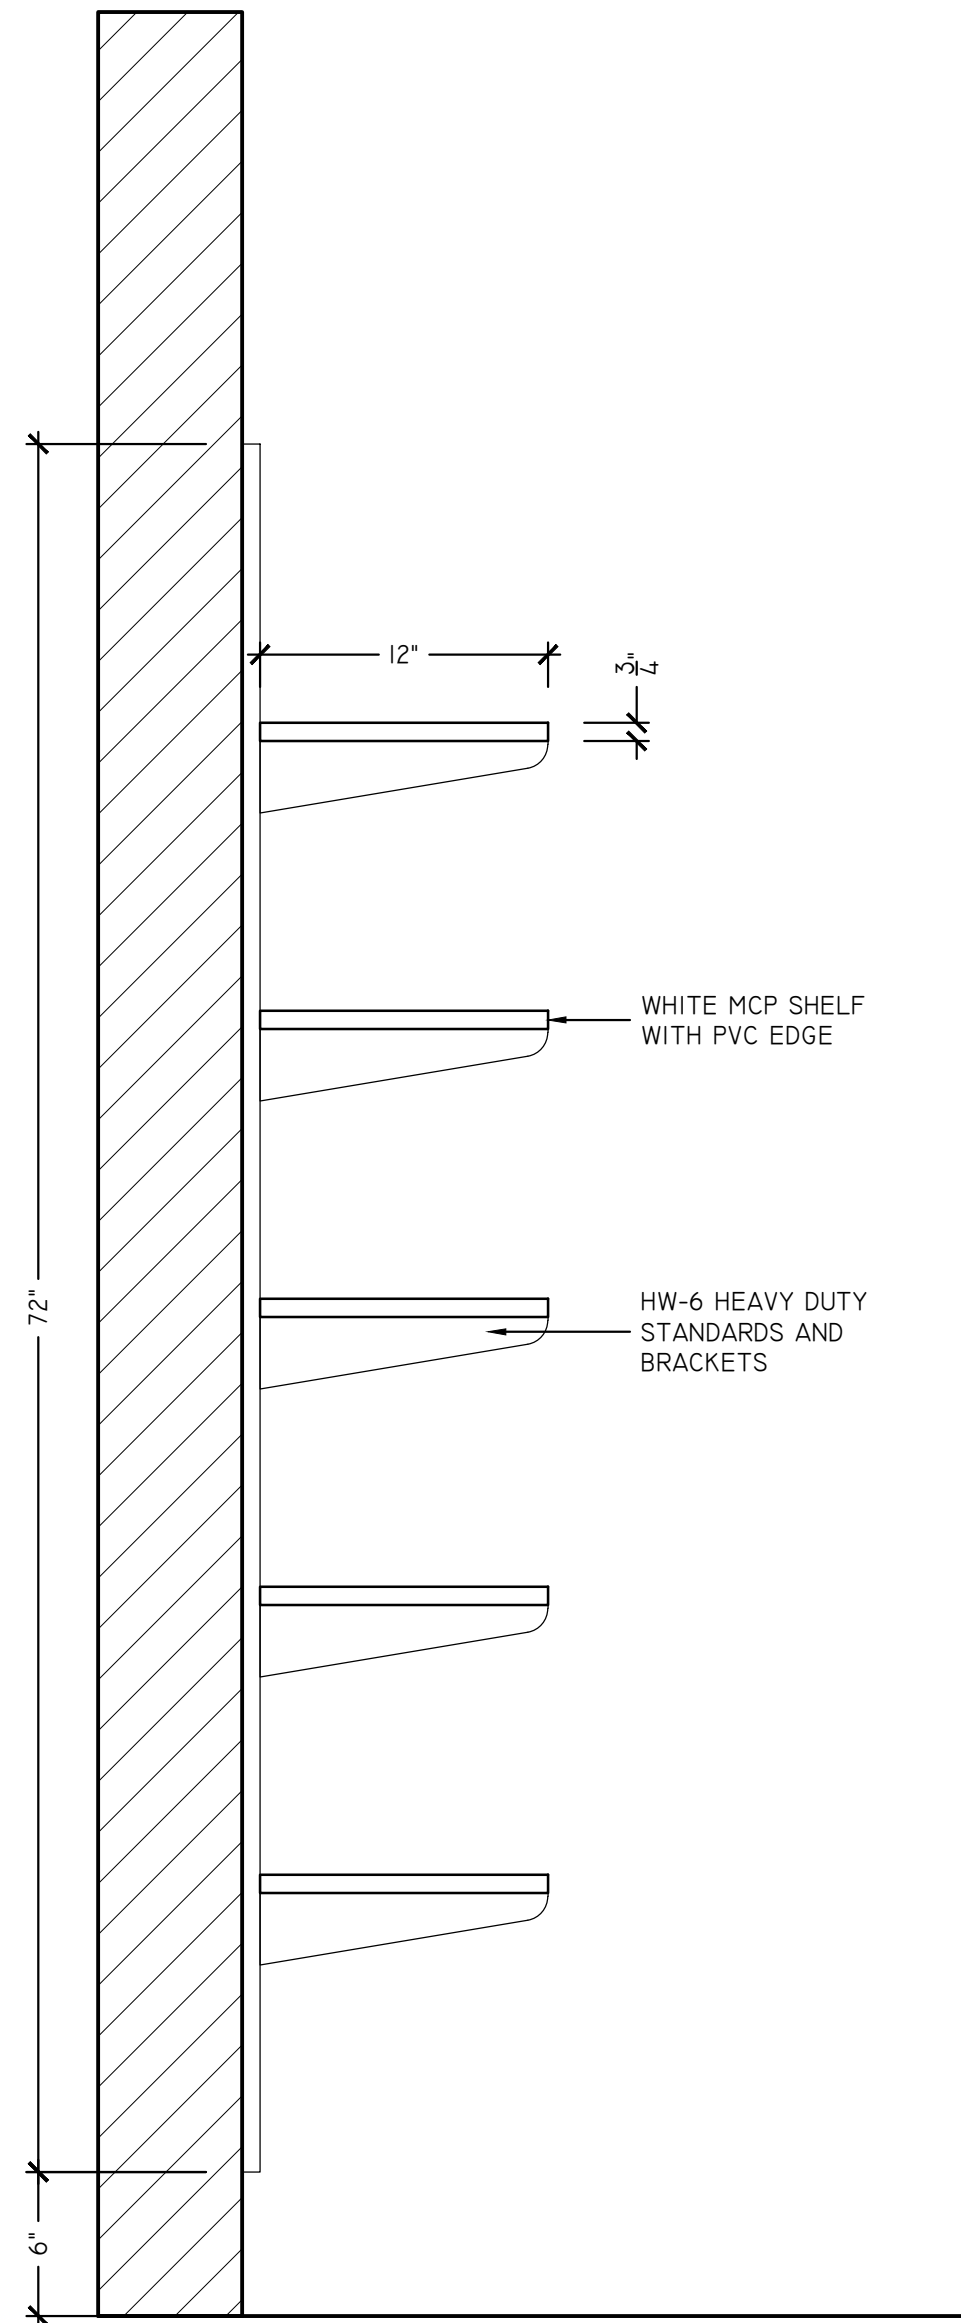

SI CLOSET I08 - SECTION
 SCALE: 1-1/2" = 1'-0"
 ARCH REF: NONE

FINISH AND HARDWARE LEGEND

PL-1	PLEASE SPECIFY	MEL-1	WHITE MELAMINE COATED PARTICLEBOARD					HW-1	AMEROCK 4" WIRE PULL (943SCH)	HW-4	KV8400 FULL EXTENSION DRAWER SLIDE
PL-2	PLEASE SPECIFY	PT-1	PAINT GRADE - PRIMED					HW-2	BLUM CLIP TOP HINGE 110°	HW-5	CHROME CLOSET ROD AND FLANGE
PL-3	PLEASE SPECIFY							HW-3	5MM METAL SHELF PIN	HW-6	KV 87/187 STANDARDS AND BRACKETS

BUCKS COUNTY MAINTENANCE FACILITY

PLUMSTEAD TOWNSHIP
 BUCKS COUNTY, PENNSYLVANIA

DATE
 02/18/2019


REVISION

DRAWN BY
 SSD


SCALE
 AS NOTED

SHEET


4.01

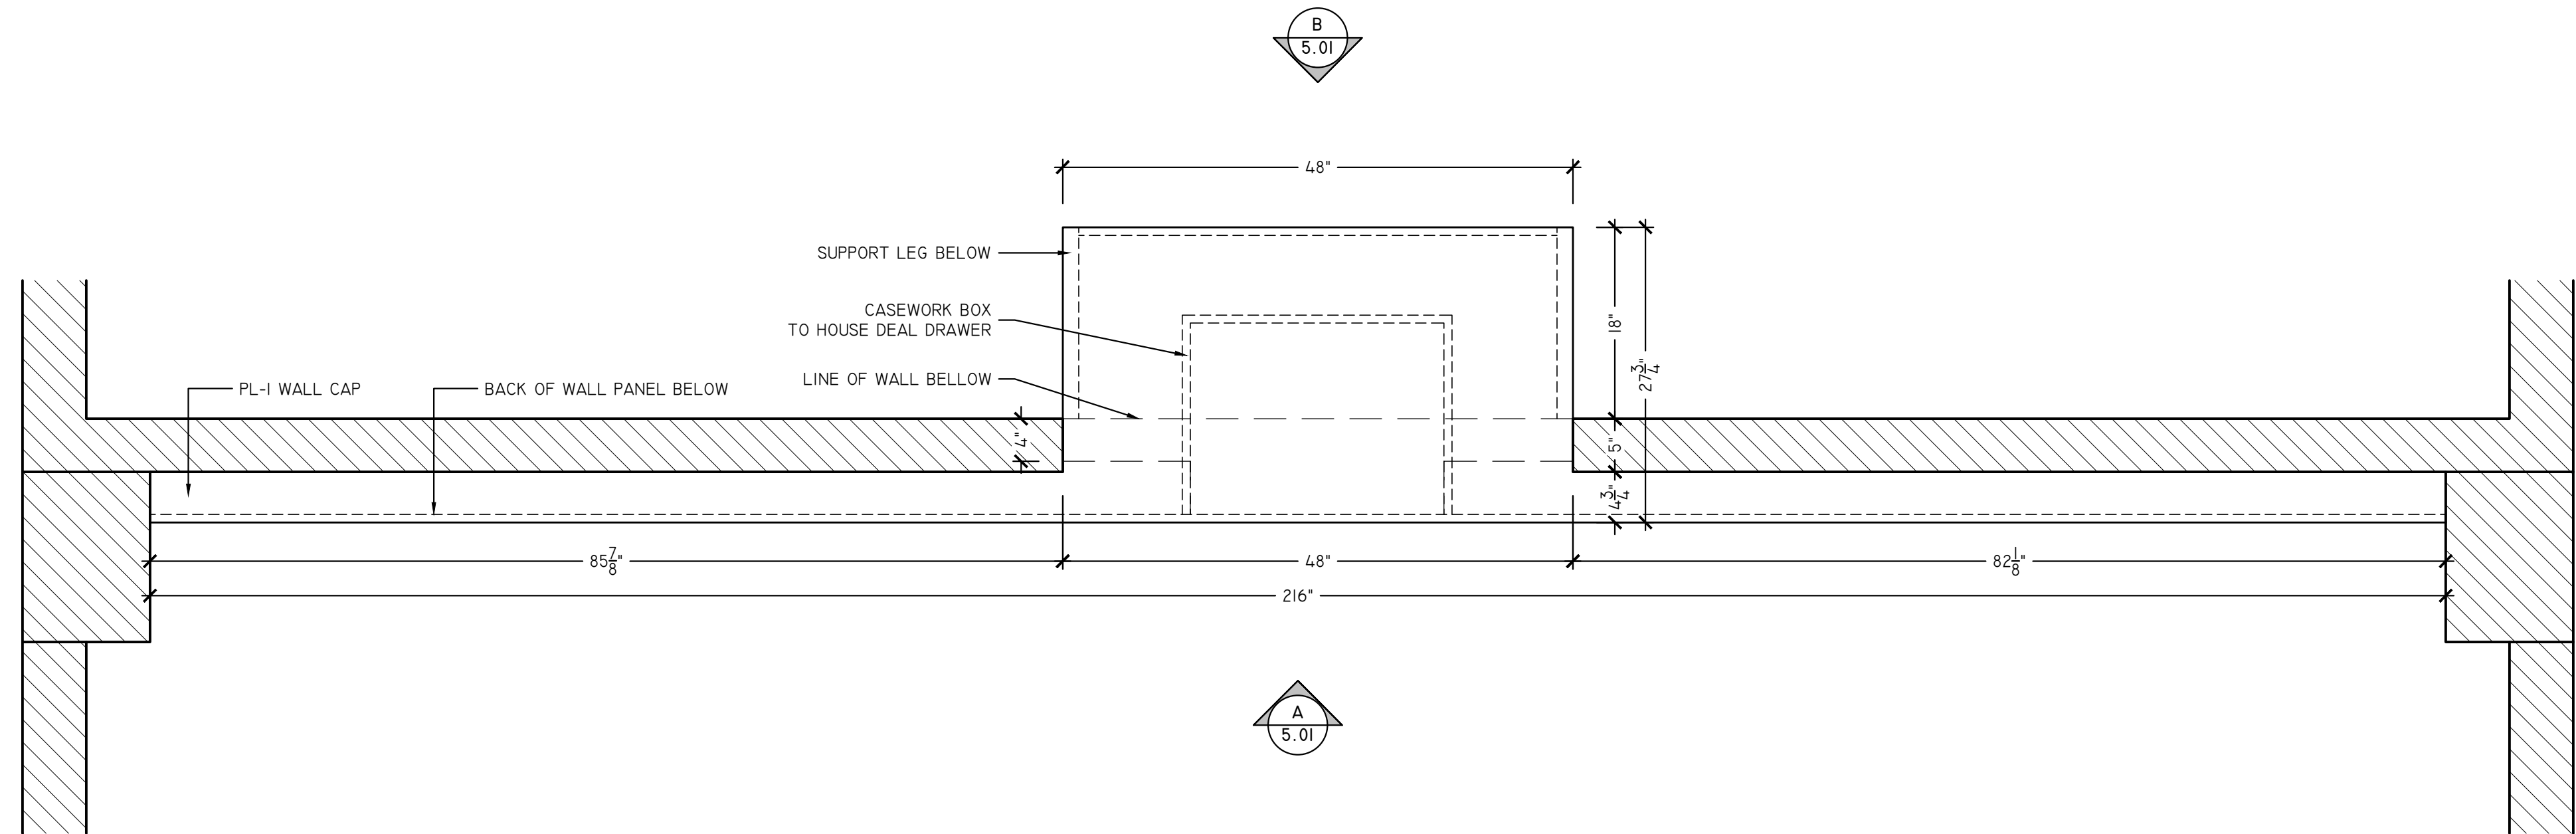

1 PERMITS 110 - PLAN
SCALE: 1" = 1'-0"
ARCH REF: 7/A2.6A

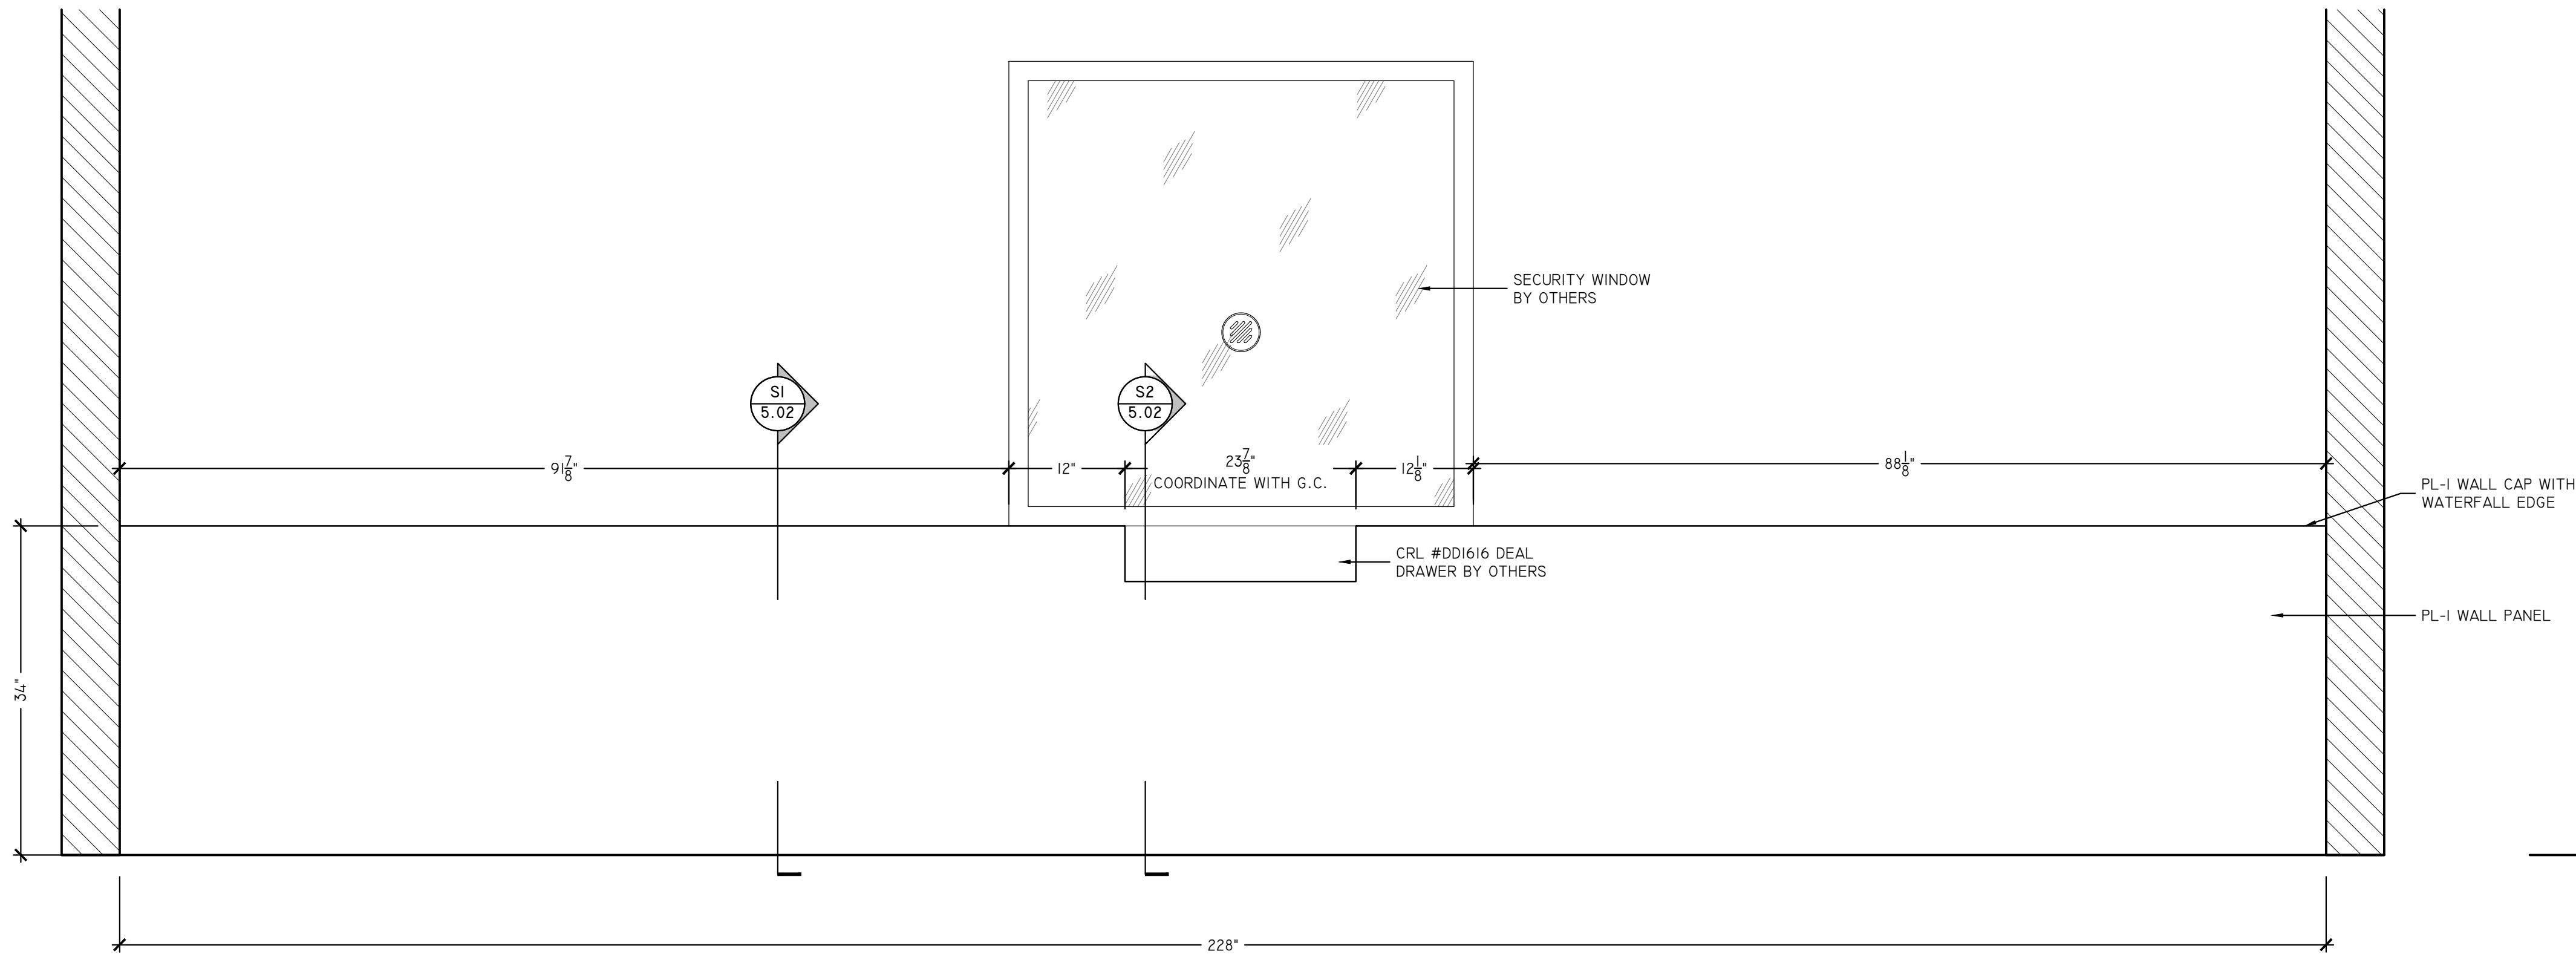

A PERMITS 110 - ELEVATION
SCALE: 1" = 1'-0"
ARCH REF: 8/A2.6A

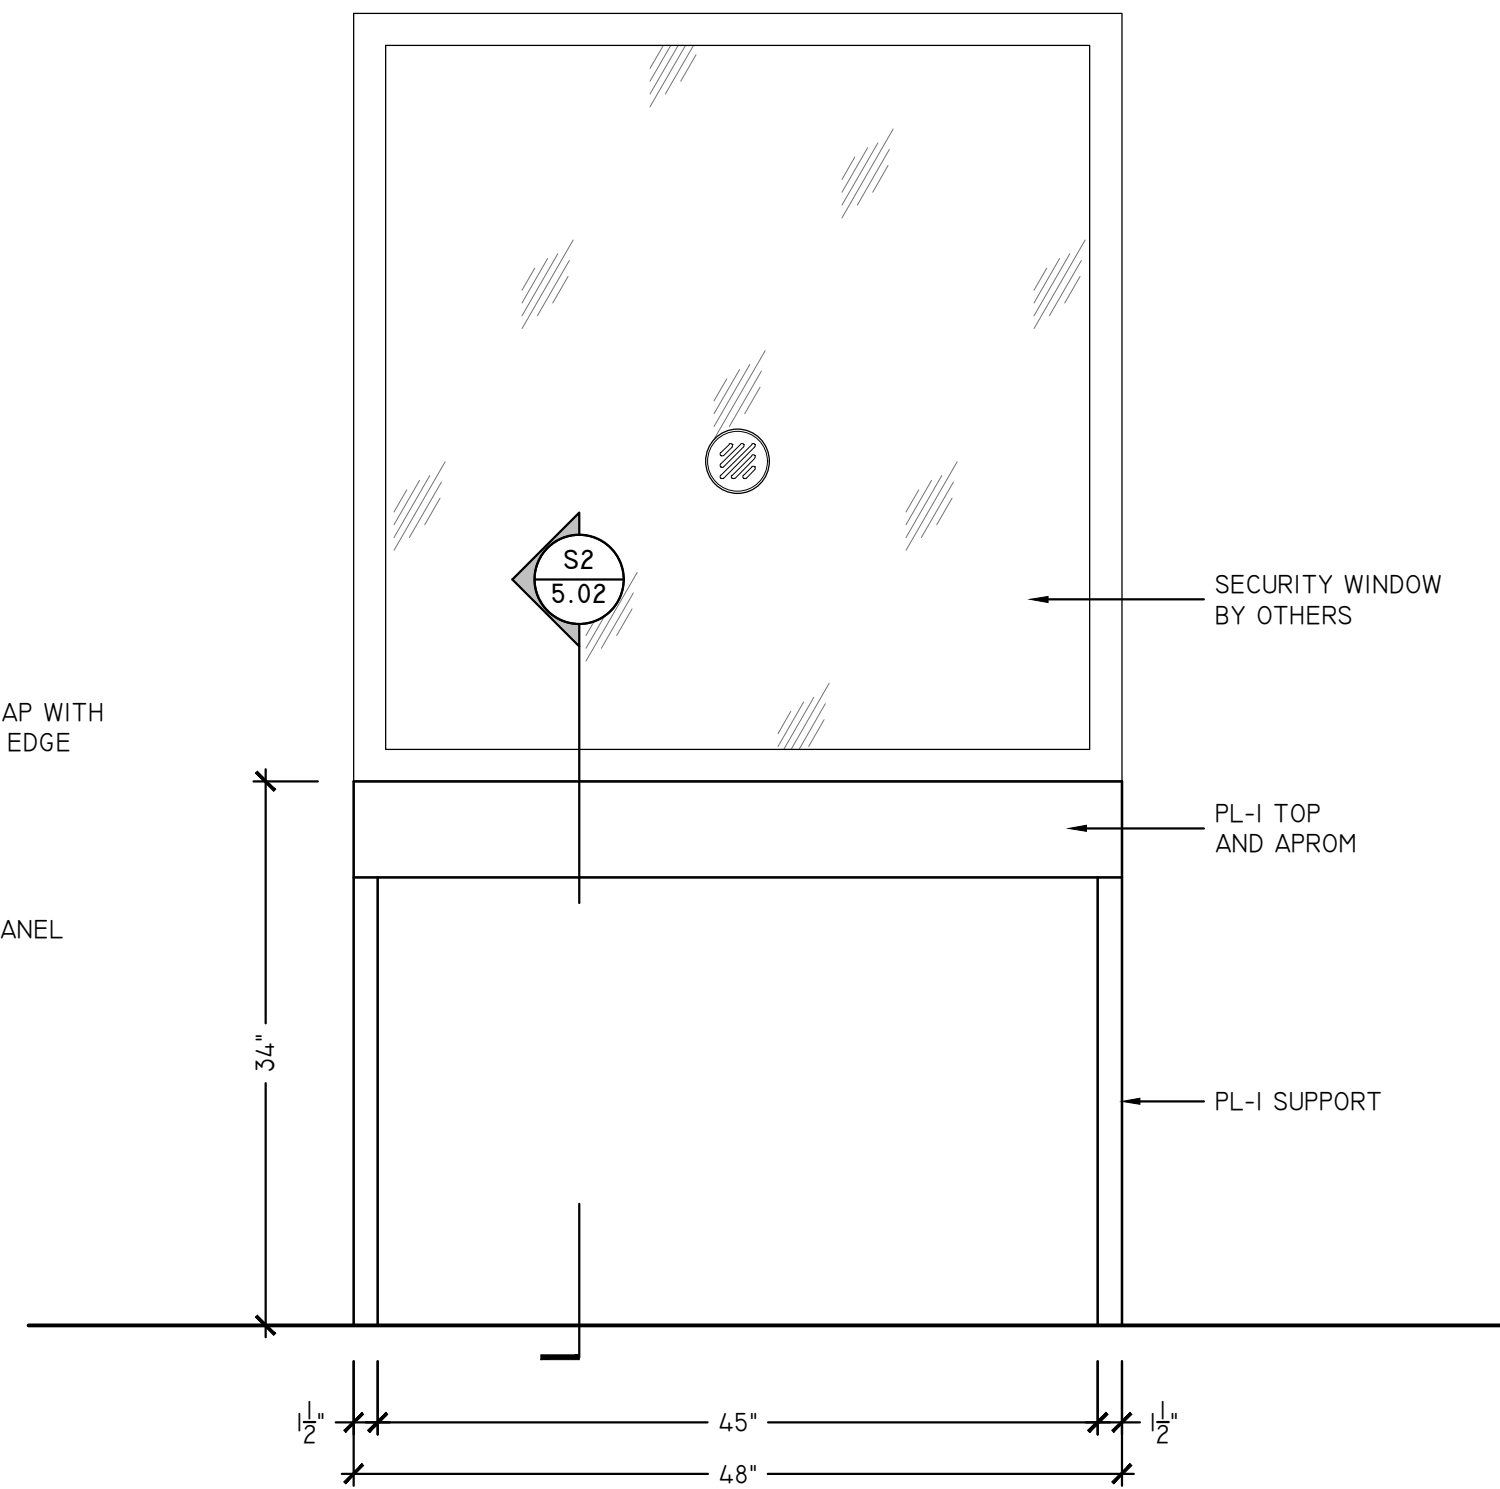

B PERMITS 110 - ELEVATION
SCALE: 1" = 1'-0"
ARCH REF: NONE

FINISH AND HARDWARE LEGEND

PL-1	PLEASE SPECIFY	MEL-1	WHITE MELAMINE COATED PARTICLEBOARD					HW-1	AMEROCK 4" WIRE PULL (943SCH)	HW-4	KV8400 FULL EXTENSION DRAWER SLIDE
PL-2	PLEASE SPECIFY	PT-1	PAINT GRADE - PRIMED					HW-2	BLUM CLIP TOP HINGE 110°	HW-5	CHROME CLOSET ROD AND FLANGE
PL-3	PLEASE SPECIFY							HW-3	5MM METAL SHELF PIN	HW-6	KV 87/187 STANDARDS AND BRACKETS

BUCKS COUNTY
MAINTENANCE FACILITY
PLUMSTEAD TOWNSHIP
BUCKS COUNTY, PENNSYLVANIA

DATE
02/18/2019







REVISION

DRAWN BY
SSD

SCALE
AS NOTED

SHEET

5.01

      


PL-1	PLEASE SPECIFY	MEL-1	WHITE MELAMINE COATED PARTICLEBOARD					HW-1	AMEROCK 4" WIRE PULL (943SCH)	HW-4	KV8400 FULL EXTENSION DRAWER SLIDE
PL-2	PLEASE SPECIFY	PT-1	PAINT GRADE - PRIMED					HW-2	BLUM CLIP TOP HINGE 110°	HW-5	CHROME CLOSET ROD AND FLANGE
PL-3	PLEASE SPECIFY							HW-3	5MM METAL SHELF PIN	HW-6	KV 87/187 STANDARDS AND BRACKETS

**BUCKS COUNTY
MAINTENANCE FACILITY**

PLUMSTEAD TOWNSHIP
BUCKS COUNTY, PENNSYLVANIA


5.02

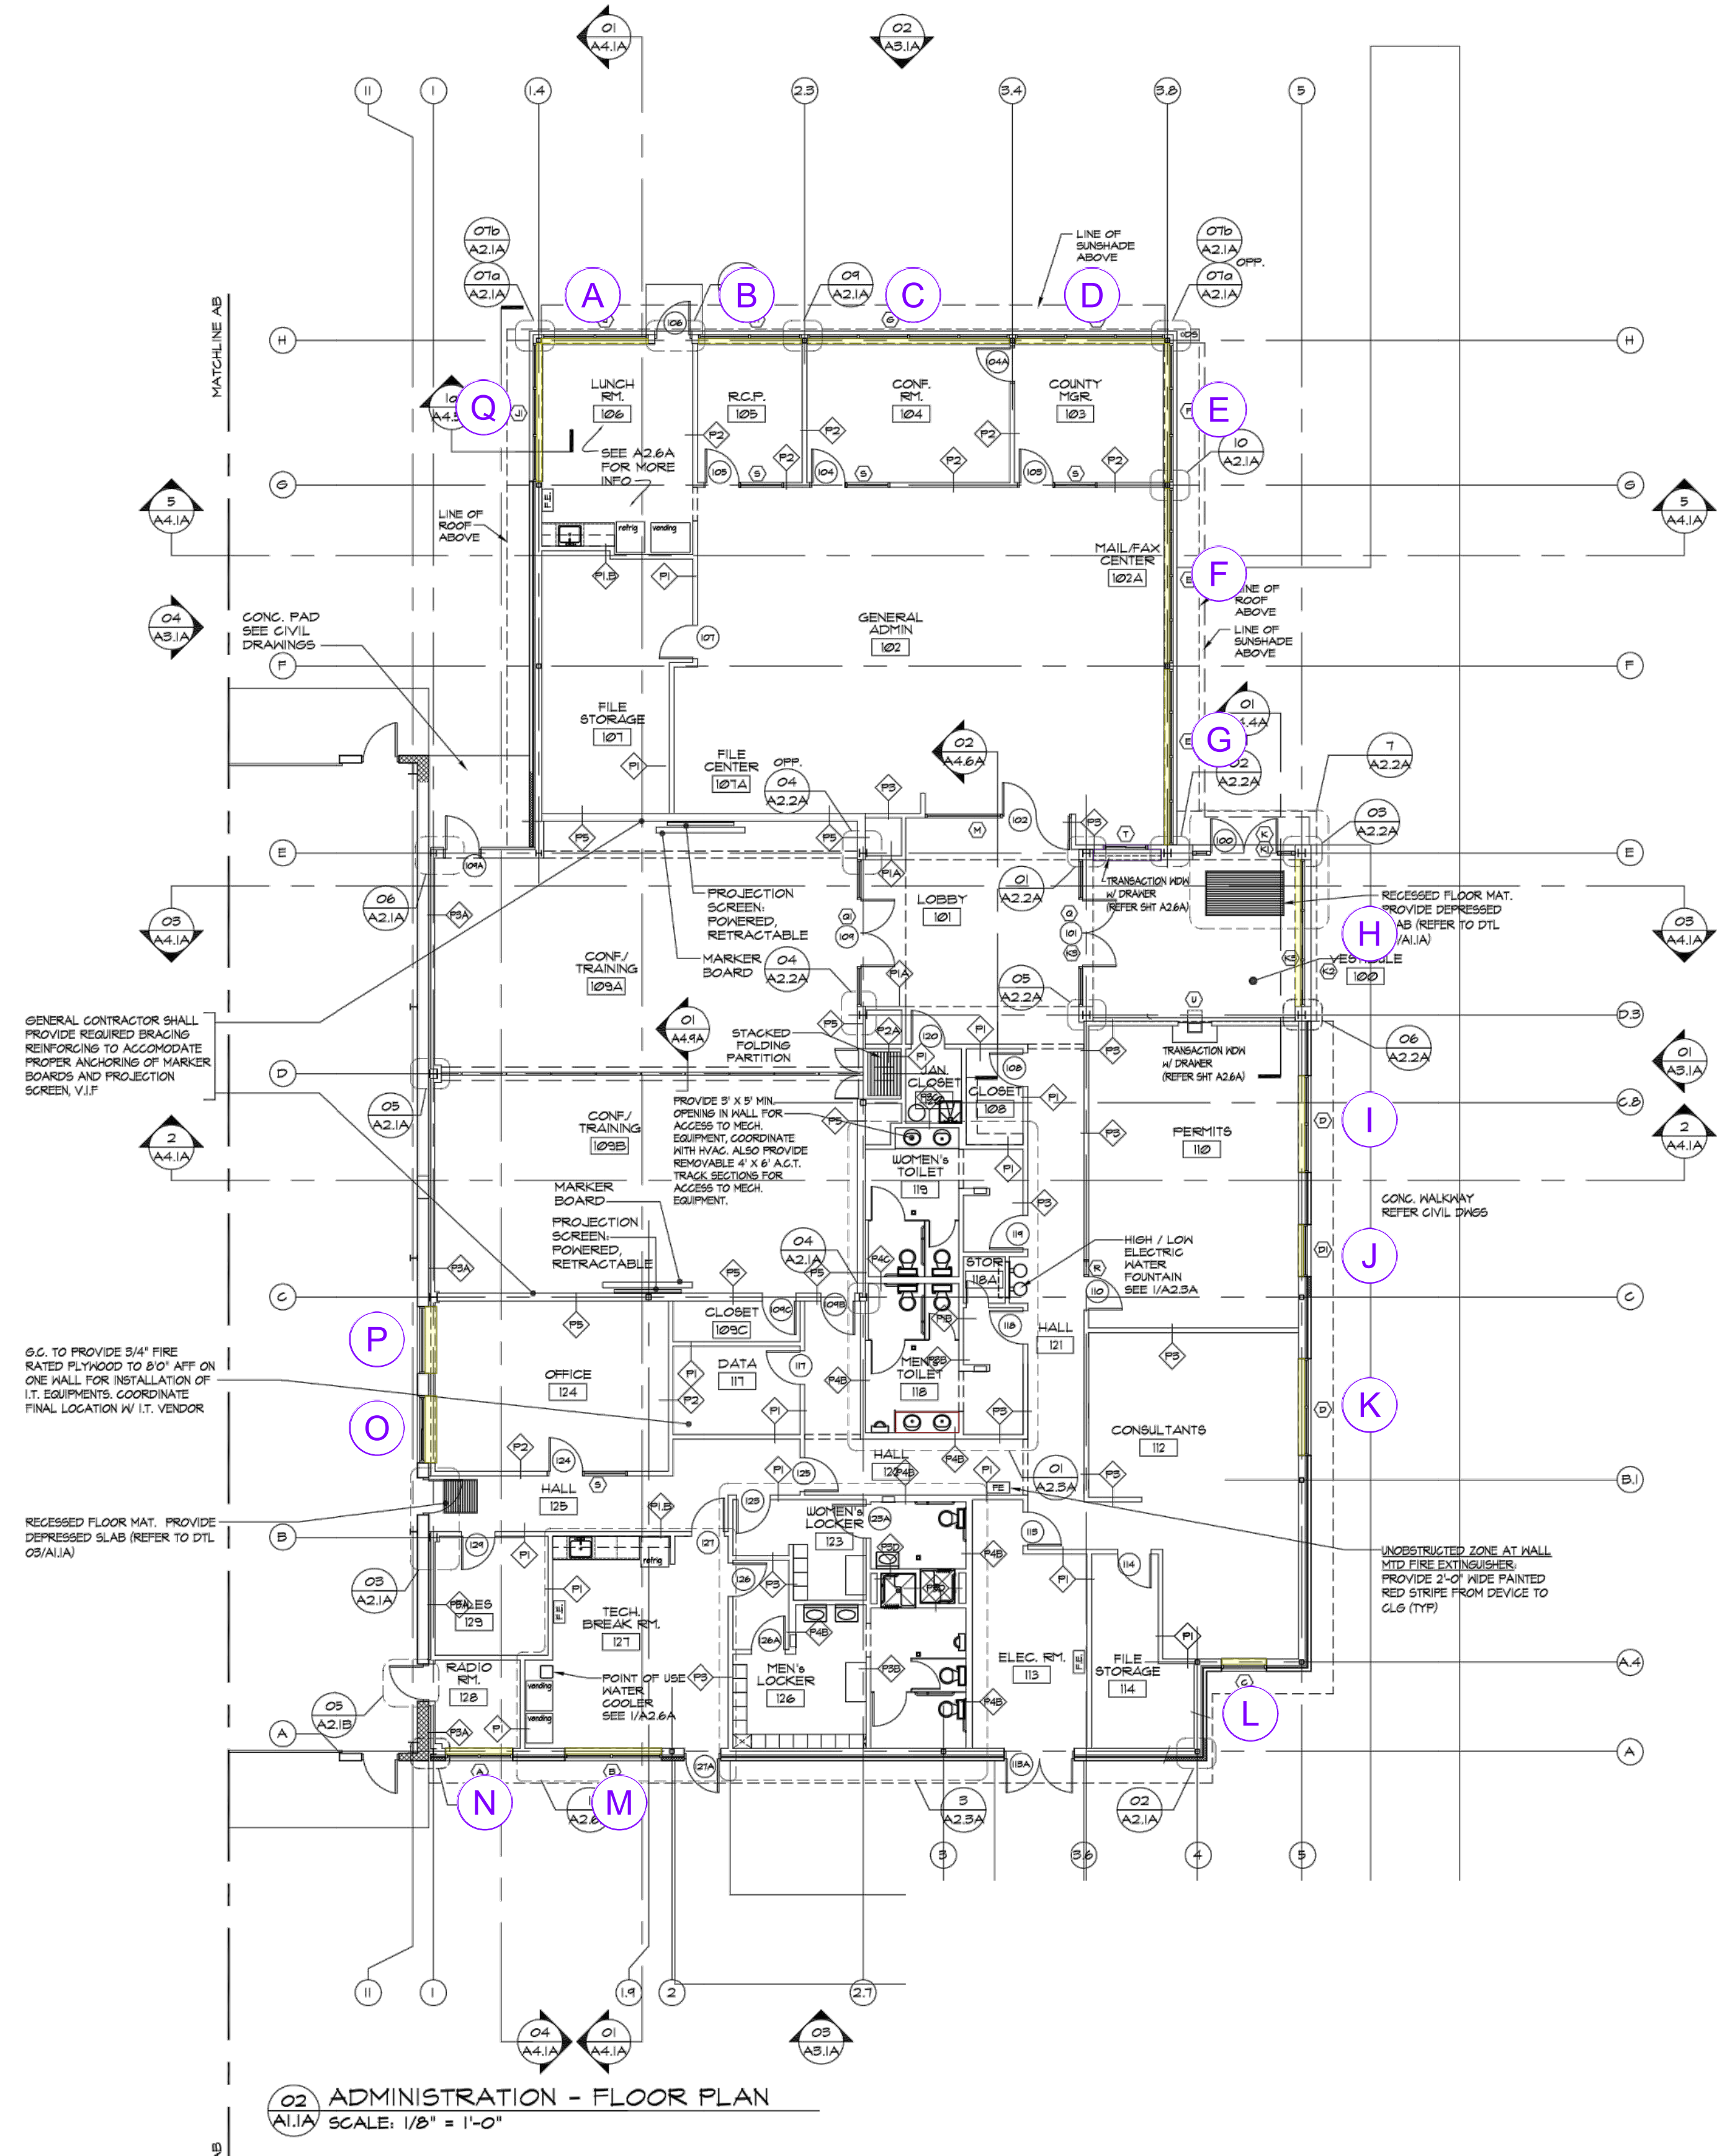

1 WINDOW SILLS - PLAN
SCALE: NOT TO SCALE
ARCH REF: NONE

D1 WINDOW SILLS - DETAIL
SCALE: FULL SCALE
ARCH REF: NONE

WINDOW SILLS		
	WIDTH	LENGTH
A	7	116
B	10 1/2	113
C	10 1/4	219
D	6 5/8	161
E	10 1/2	150
F	6 3/8	189
G	6 1/2	187 1/2
H		
I	7 1/2	102 1/2
J	7 1/2	54 5/8
K	7 3/4	102 5/8
L	7 1/4	46 3/4
M	7 1/2	102 1/2
N	7 1/4	70 1/4
O		
P		
Q	7	152

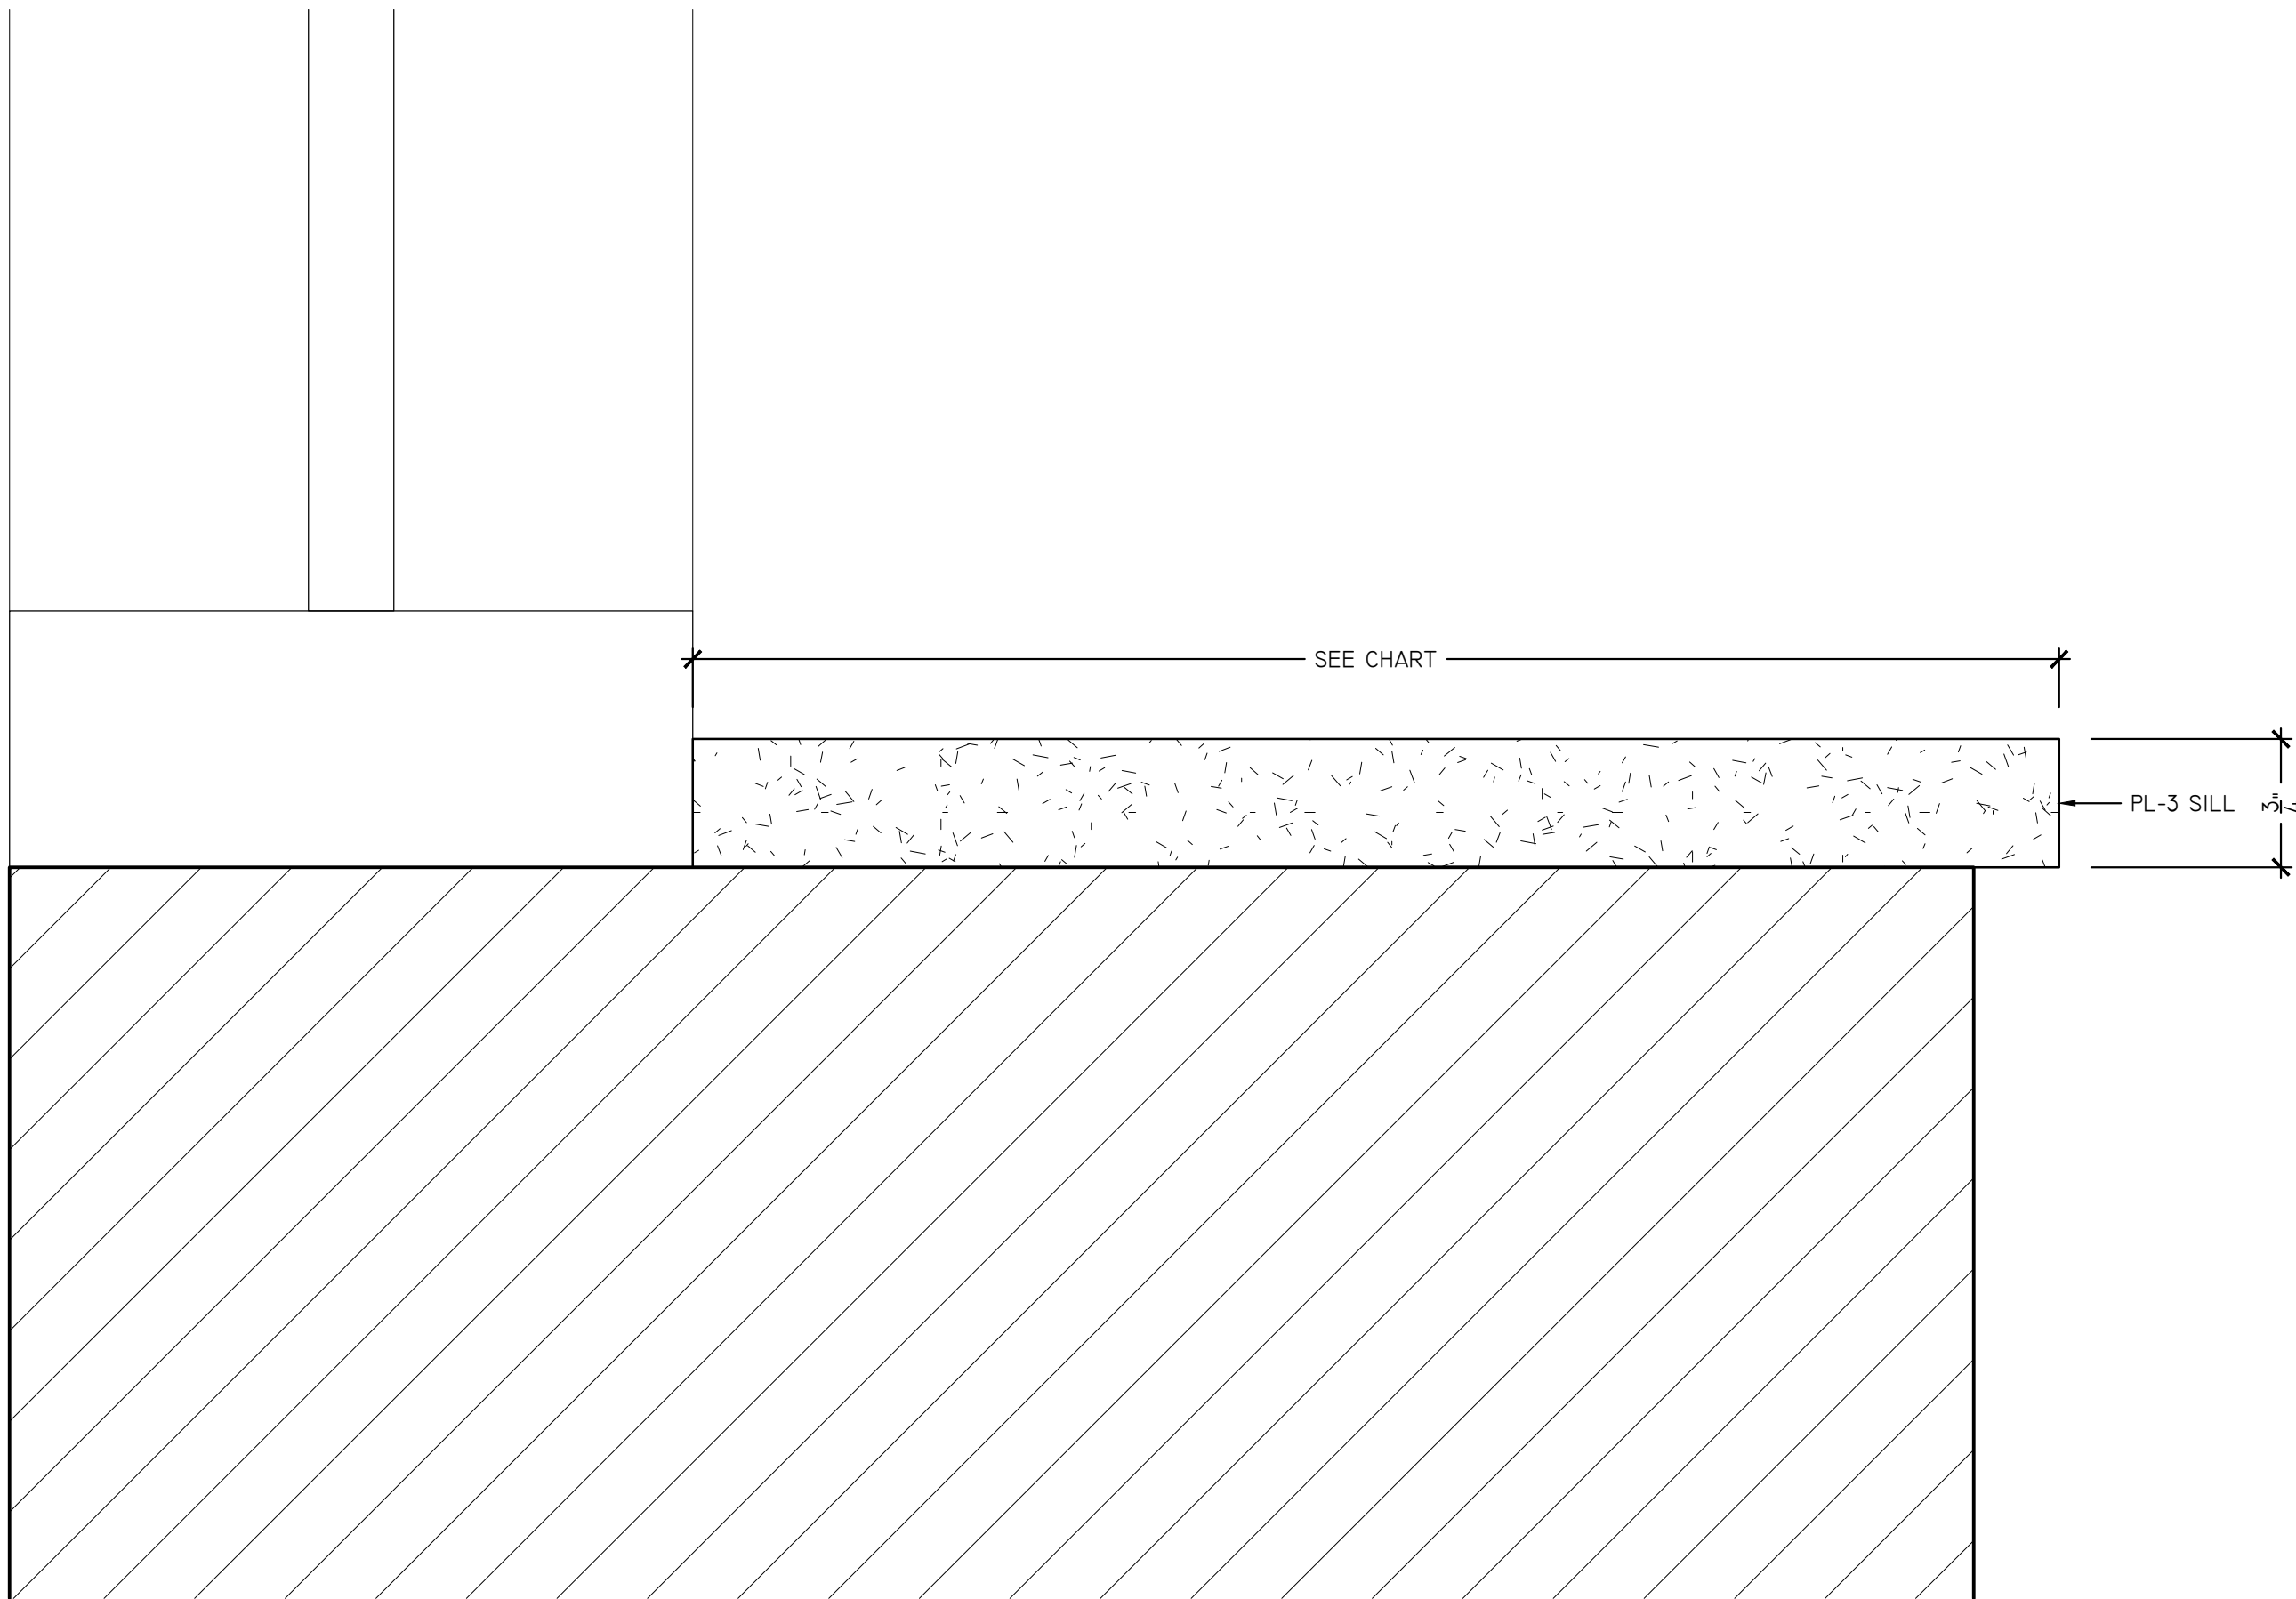

FINISH AND HARDWARE LEGEND

PL-1	PLEASE SPECIFY	MEL-1	WHITE MELAMINE COATED PARTICLEBOARD				HW-1	AMEROCK 4" WIRE PULL (943SCH)	HW-4	KV8400 FULL EXTENSION DRAWER SLIDE
PL-2	PLEASE SPECIFY	PT-1	PAINT GRADE - PRIMED				HW-2	BLUM CLIP TOP HINGE 110°	HW-5	CHROME CLOSET ROD AND FLANGE
PL-3	PLEASE SPECIFY						HW-3	5MM METAL SHELF PIN	HW-6	KV 87/187 STANDARDS AND BRACKETS

**BUCKS COUNTY
MAINTENANCE FACILITY**
PLUMSTEAD TOWNSHIP
BUCKS COUNTY, PENNSYLVANIA

DATE
02/18/2019



REVISION

DRAWN BY
SSD


SCALE
AS NOTED

SHEET


6.01

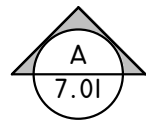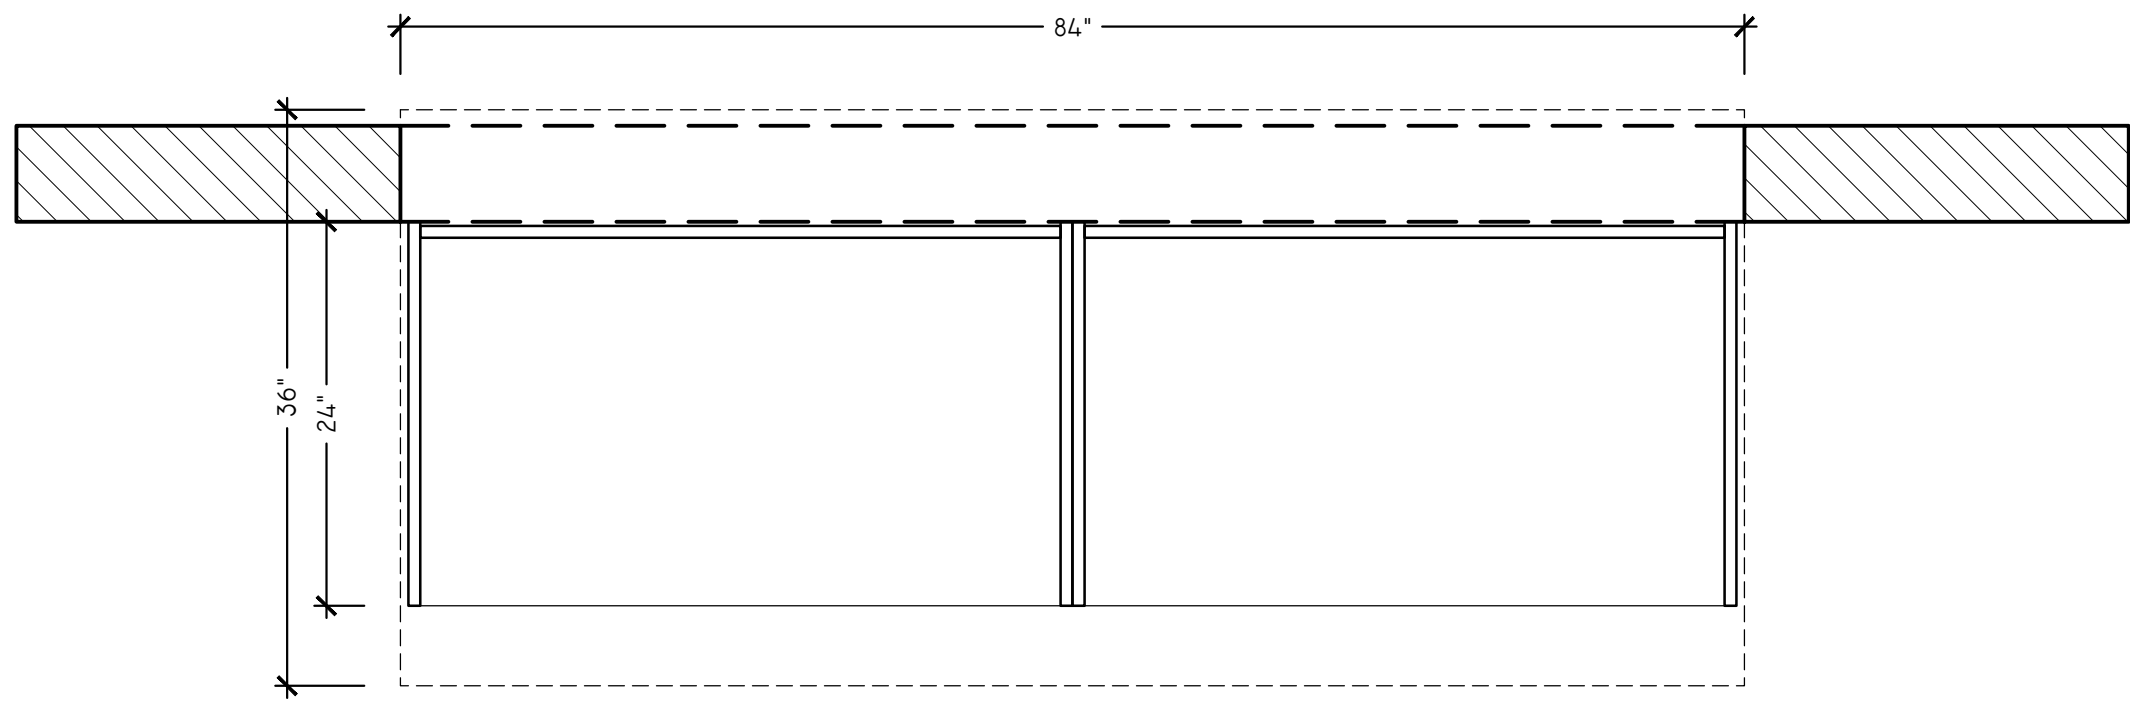

I PARTS COUNTER 212 - PLAN
SCALE: 1" = 1'-0"
ARCH REF: 1/AA,1/B

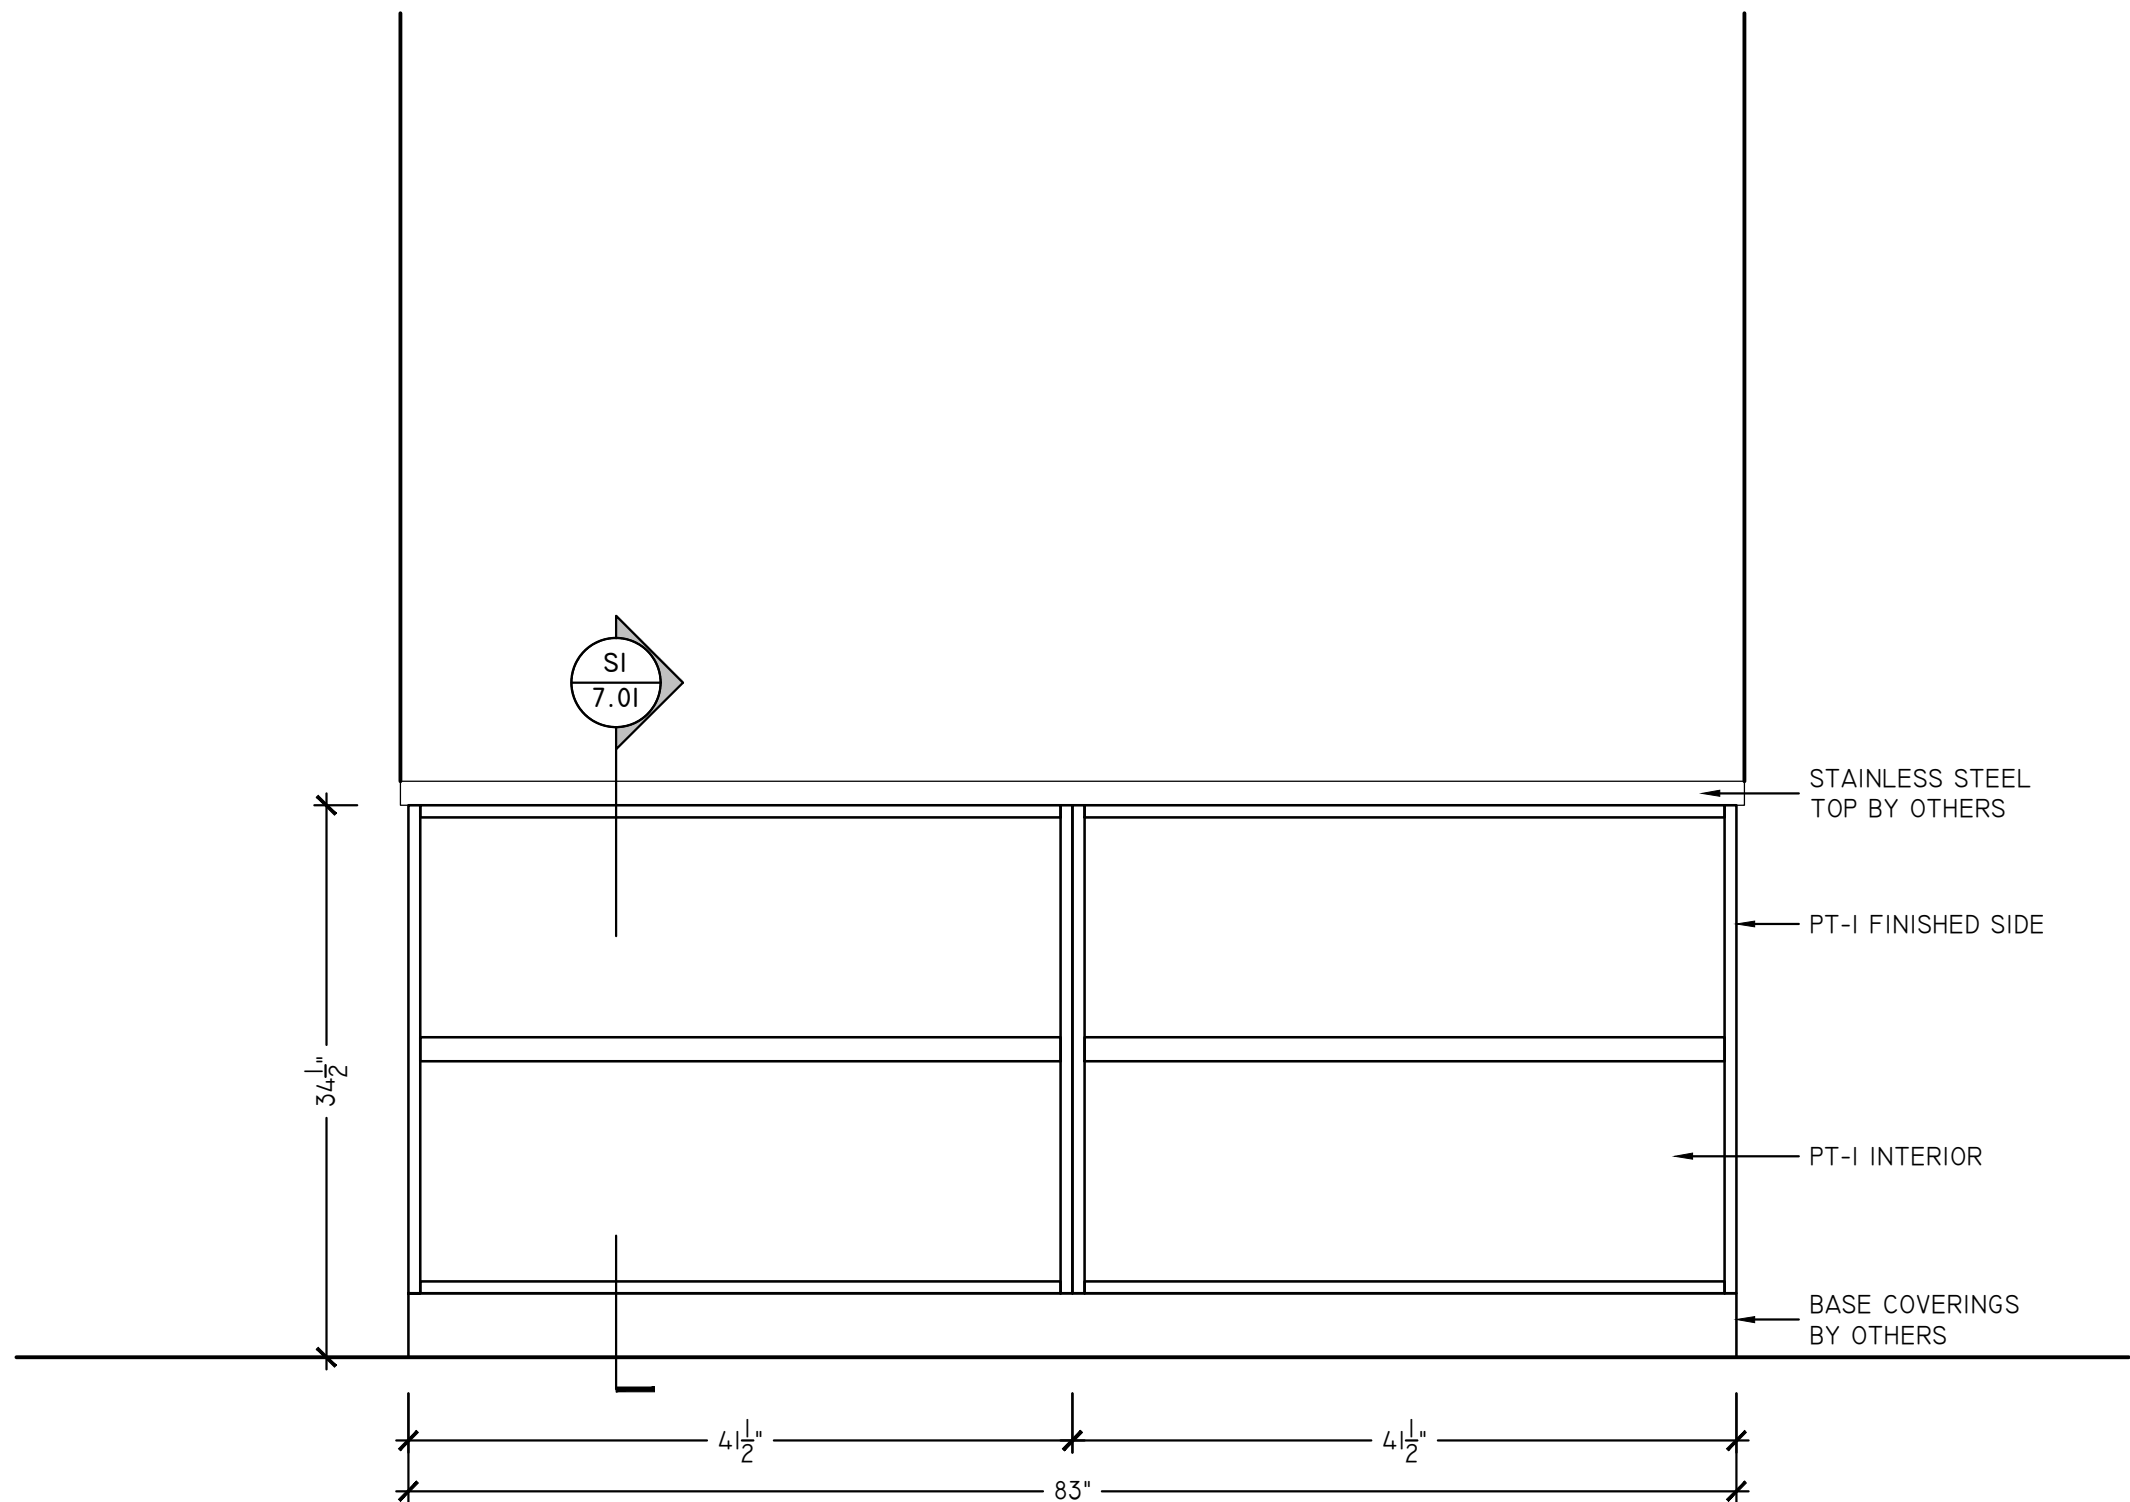

A PARTS COUNTER 212 - ELEVATION
SCALE: 1" = 1'-0"
ARCH REF: NONE

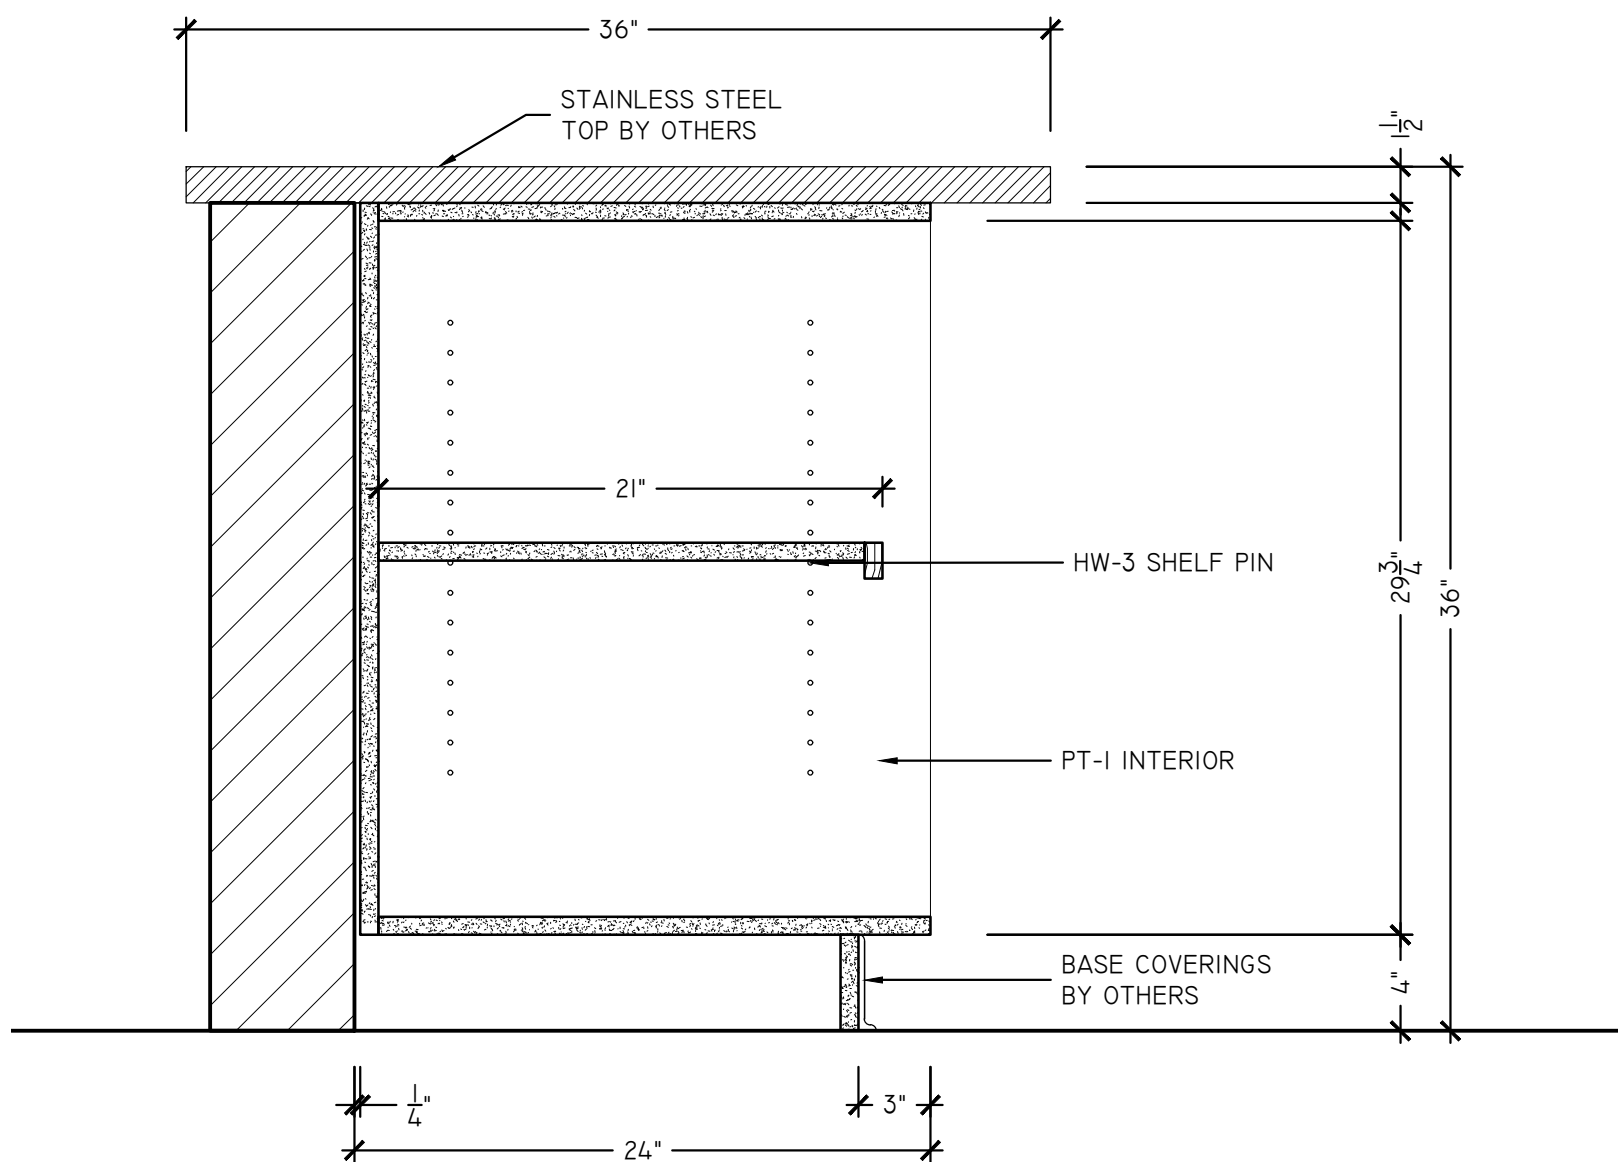

SI PARTS COUNTER 212 - SECTION
SCALE: 1-1/2" = 1'-0"
ARCH REF: 3/AA,4/B

FINISH AND HARDWARE LEGEND

PL-1	PLEASE SPECIFY	MEL-1	WHITE MELAMINE COATED PARTICLEBOARD					HW-1	AMEROCK 4" WIRE PULL (943SCH)	HW-4	KV8400 FULL EXTENSION DRAWER SLIDE
PL-2	PLEASE SPECIFY	PT-1	PAINT GRADE - PRIMED					HW-2	BLUM CLIP TOP HINGE 110°	HW-5	CHROME CLOSET ROD AND FLANGE
PL-3	PLEASE SPECIFY							HW-3	5MM METAL SHELF PIN	HW-6	KV 87/187 STANDARDS AND BRACKETS

BUCKS COUNTY MAINTENANCE FACILITY

PLUMSTEAD TOWNSHIP
BUCKS COUNTY, PENNSYLVANIA

DATE
02/18/2019

REVISION

DRAWN BY
SSD

SCALE
AS NOTED

SHEET

7.01