



1 TYP CMU MASONRY WALL - PLAN
SCALE: 1" = 1'-0"
ARCH REF: I/S-602.00

MATERIAL LEGEND:

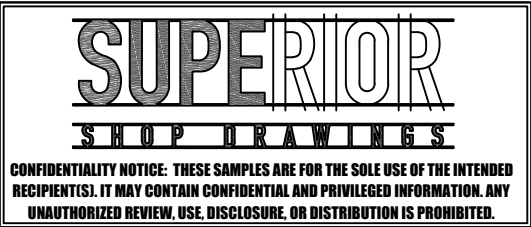


DRAWN BY
SSD
SCALE
AS NOTED

SHEET
1.01

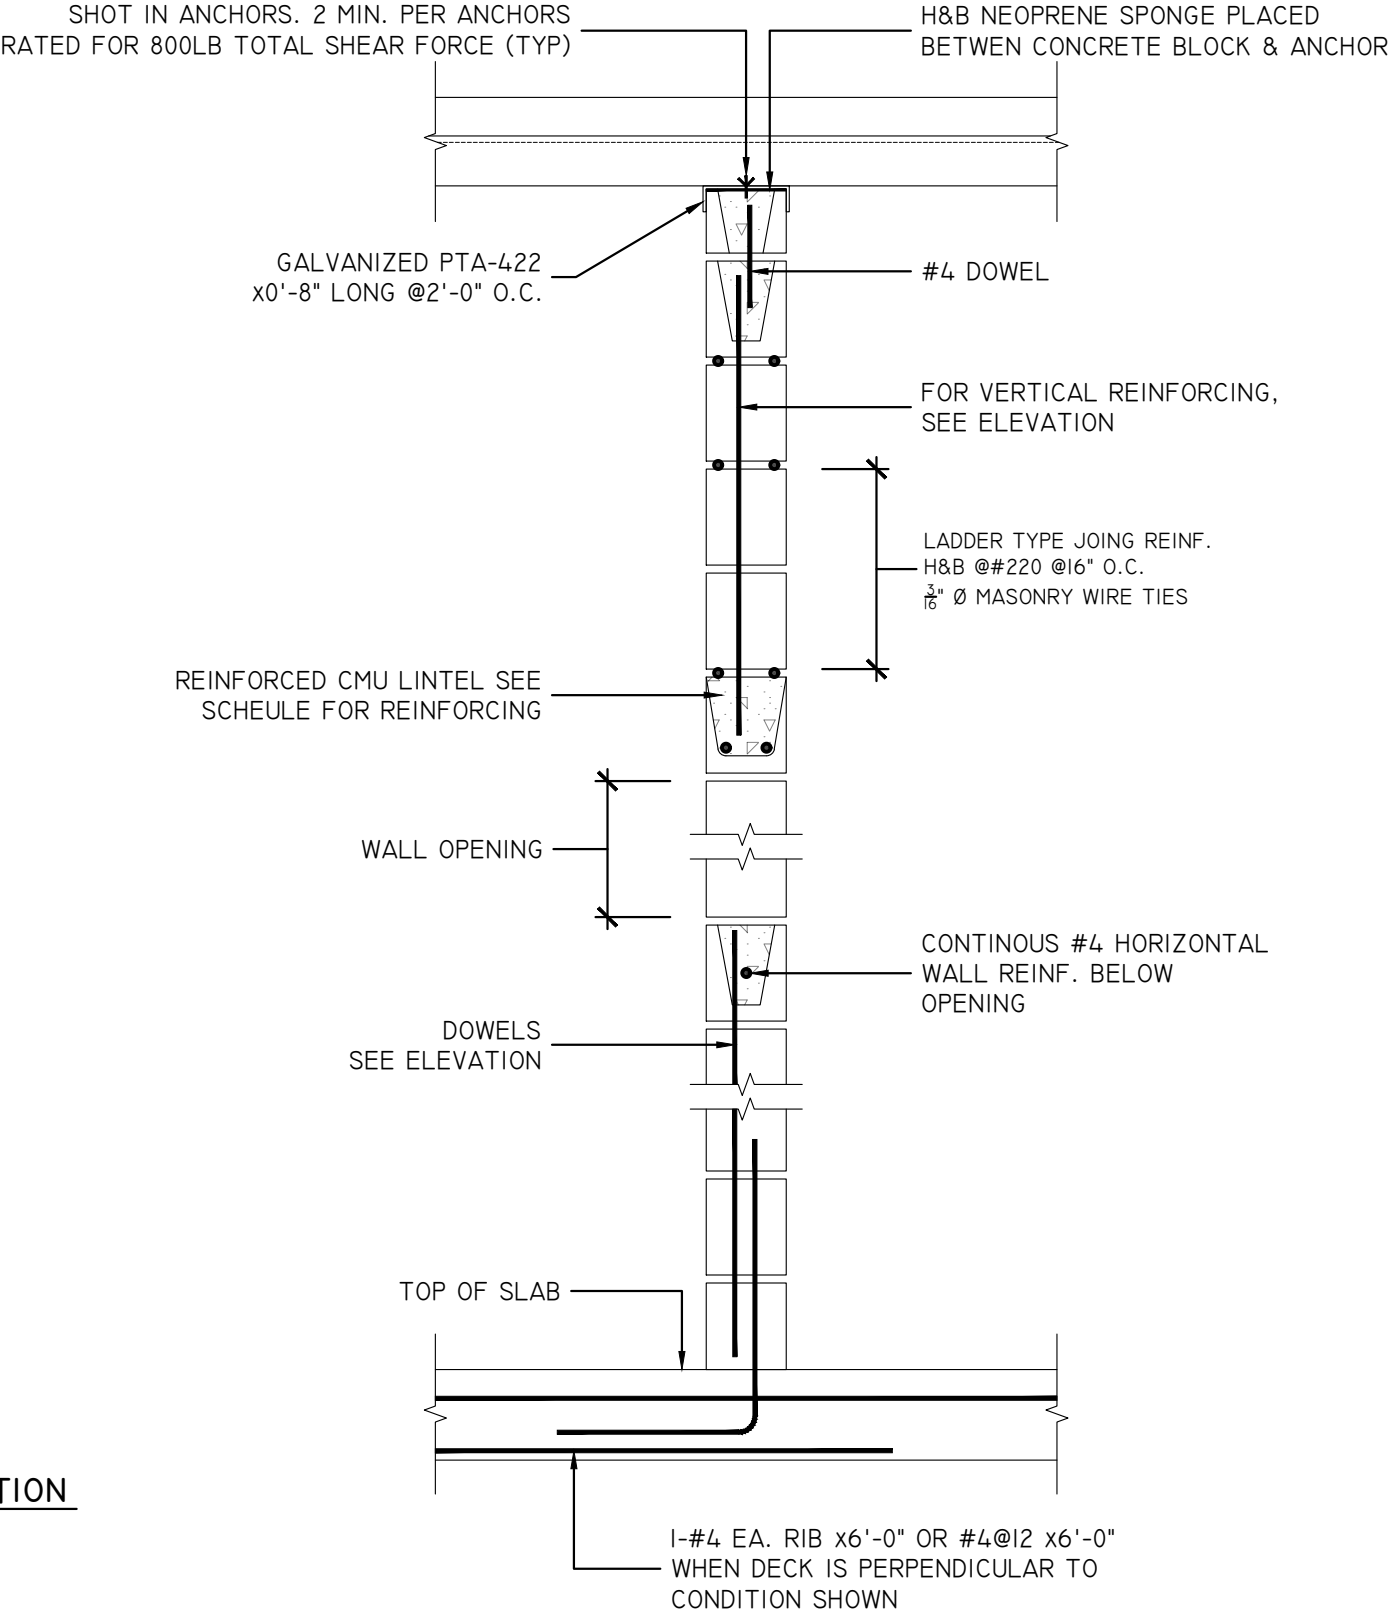


SI TYP CMU MASONRY WALL - SECTION
SCALE: 1" = 1'-0"
ARCH REF: 2/S-602.00

MATERIAL LEGEND:

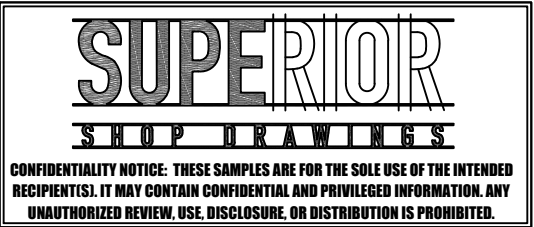


DRAWN BY
SSD
SCALE
AS NOTED

SHEET
1.02

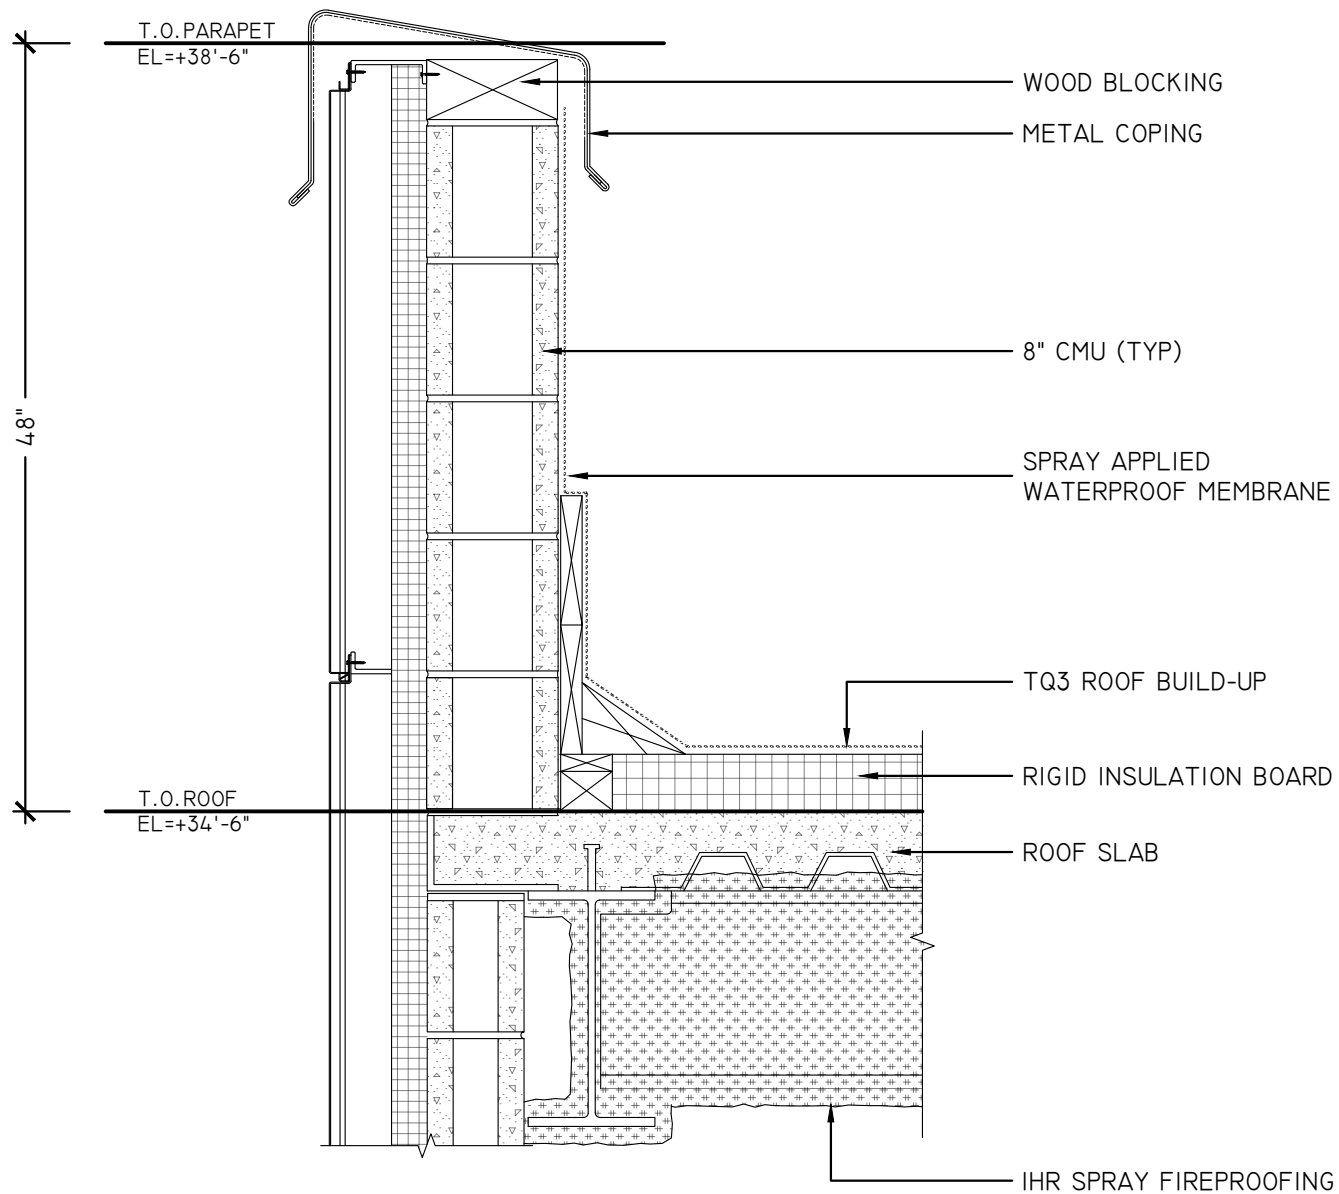

S2 TYP WALL @ PARPET - SECTION
 SCALE: 1" = 1'-0"
 ARCH REF: 4/A-310.00

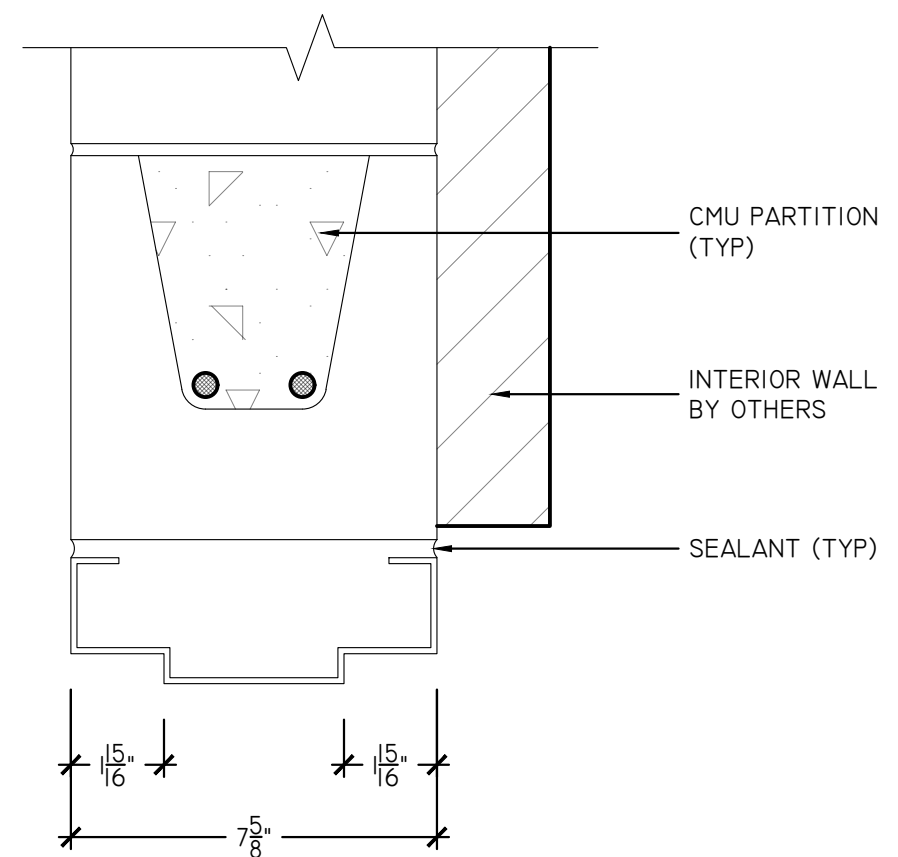

S3 TYPICAL CMU HEAD/JAMB SECTION
 SCALE: 3/8" = 1'-0"
 ARCH REF: 4/A-910.00

MATERIAL LEGEND:


SUPERIOR

SHOP DRAWINGS


CONFIDENTIALITY NOTICE: THESE SAMPLES ARE FOR THE SOLE USE OF THE INTENDED RECIPIENT(S). IT MAY CONTAIN CONFIDENTIAL AND PRIVILEGED INFORMATION. ANY UNAUTHORIZED REVIEW, USE, DISCLOSURE, OR DISTRIBUTION IS PROHIBITED.

DRAWN BY
SSD
 SCALE
 AS NOTED

SHEET
1.03

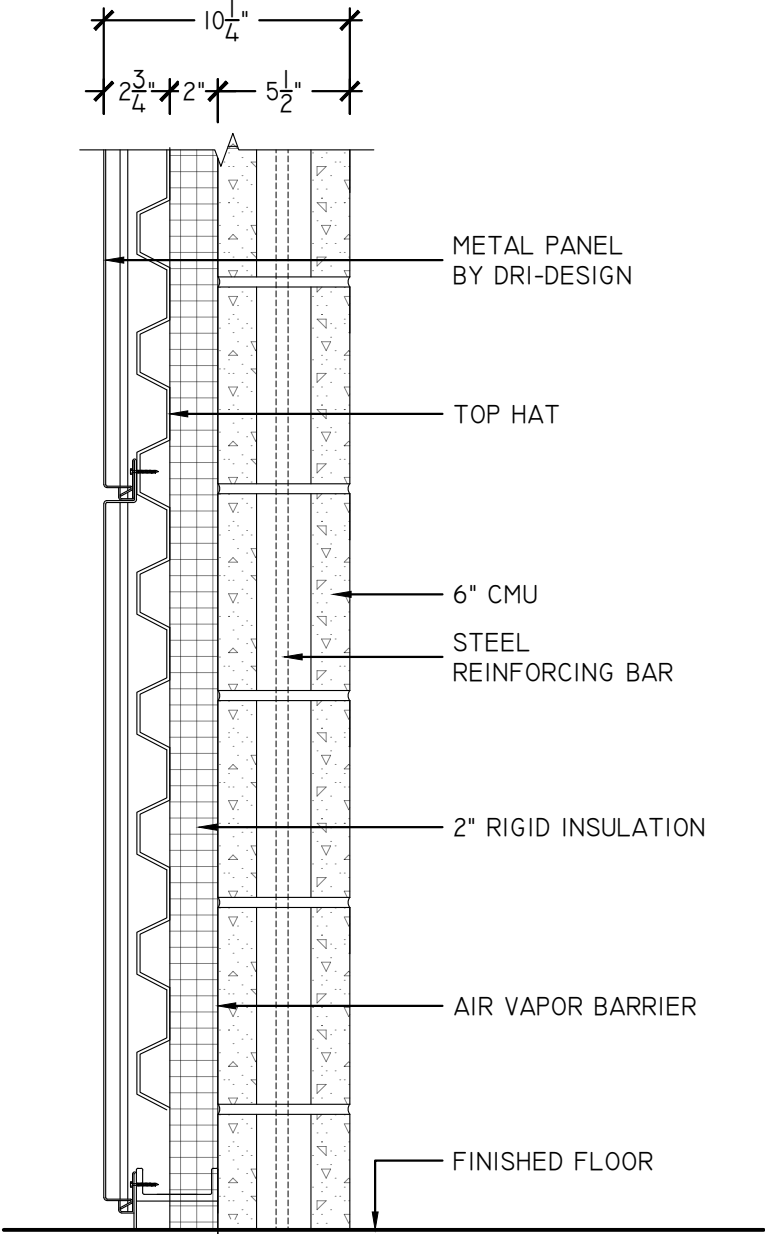

S4 2 HOUR RATED EXTERIOR WALL (TYP) - SECTION
SCALE: 1-1/2" = 1'-0"
ARCH REF: I/A-700.00

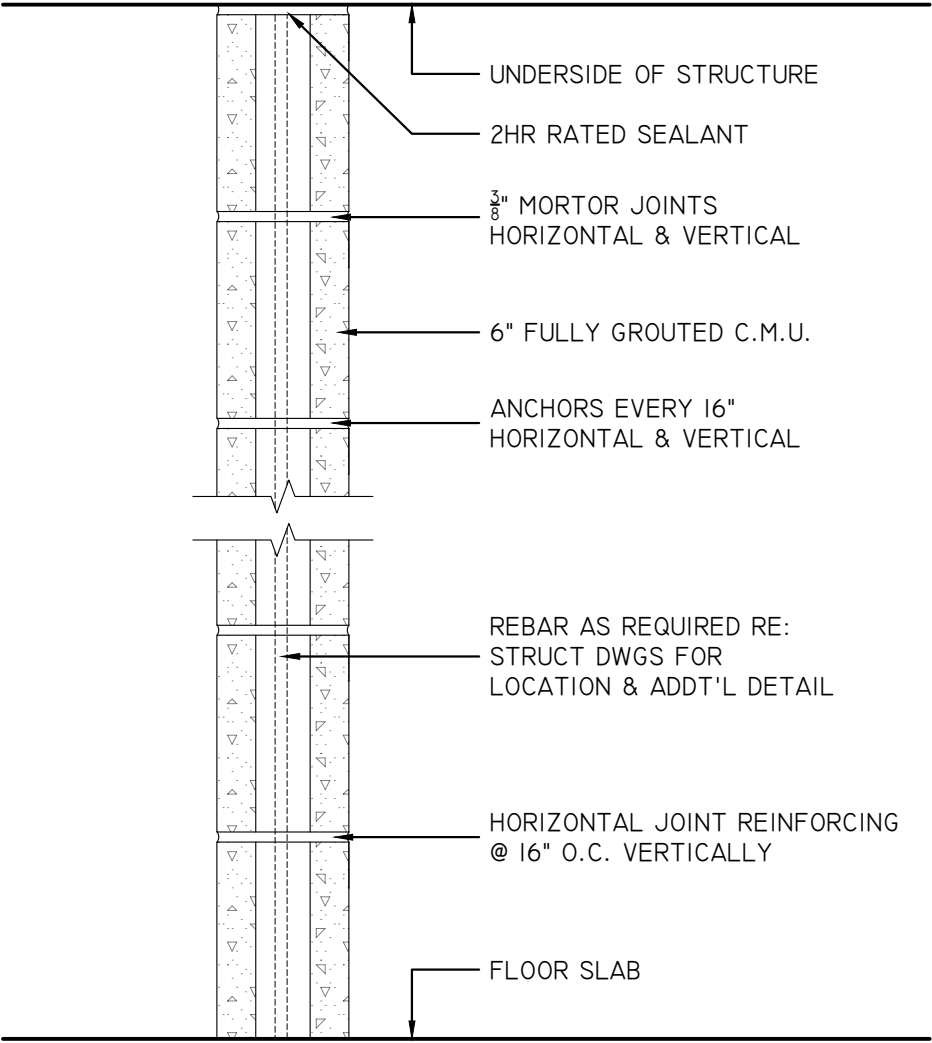

S5 6" CMU INTERIOR WALL 2 HOUR RATED - SECTION
SCALE: 1-1/2" = 1'-0"
ARCH REF: I/A-700.00


MATERIAL LEGEND:

SUPERIOR
SHOP DRAWINGS

CONFIDENTIALITY NOTICE: THESE SAMPLES ARE FOR THE SOLE USE OF THE INTENDED RECIPIENT(S). IT MAY CONTAIN CONFIDENTIAL AND PRIVILEGED INFORMATION. ANY UNAUTHORIZED REVIEW, USE, DISCLOSURE, OR DISTRIBUTION IS PROHIBITED.

DRAWN BY
SSD
SCALE
AS NOTED

SHEET
1.04

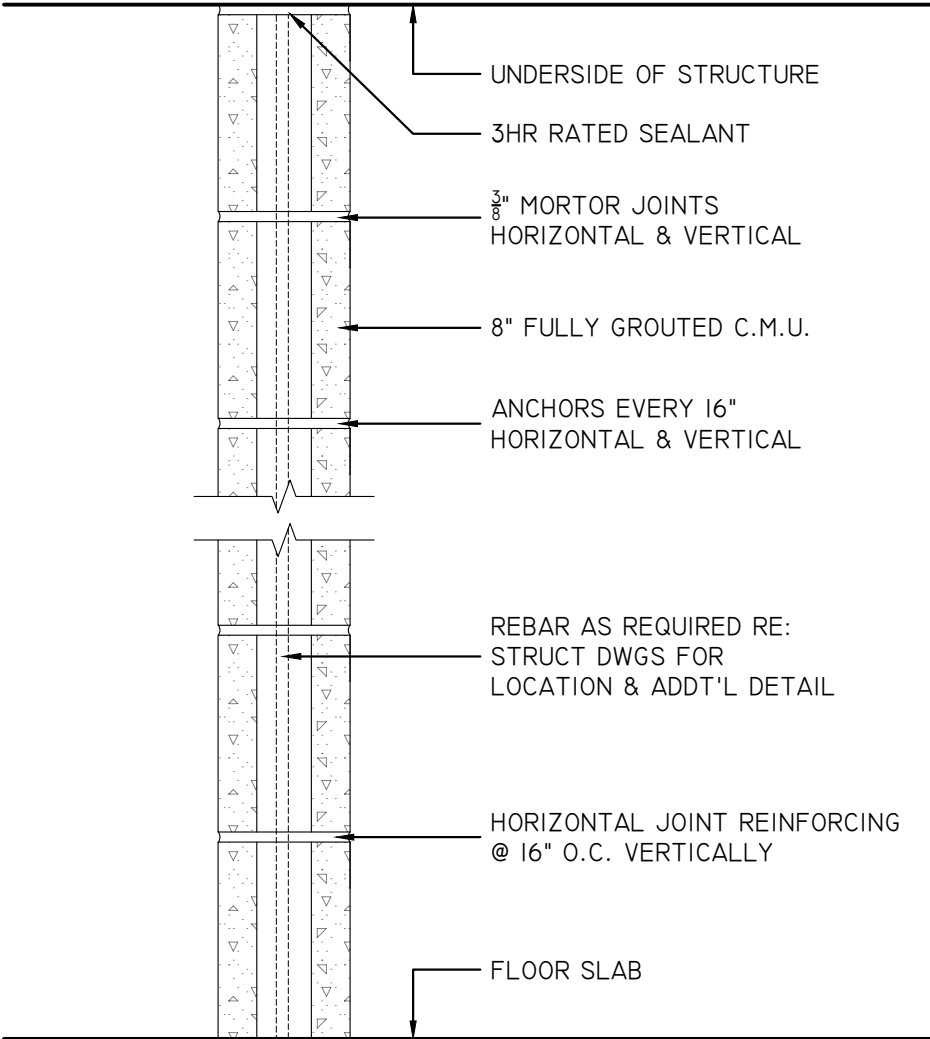

S6 8" CMU INTERIOR WALL 3 HOUR RATED
SCALE: 1-1/2" = 1'-0"
ARCH REF: 4/A-700.00


MATERIAL LEGEND:

SUPERIOR
SHOP DRAWINGS


CONFIDENTIALITY NOTICE: THESE SAMPLES ARE FOR THE SOLE USE OF THE INTENDED RECIPIENT(S). IT MAY CONTAIN CONFIDENTIAL AND PRIVILEGED INFORMATION. ANY UNAUTHORIZED REVIEW, USE, DISCLOSURE, OR DISTRIBUTION IS PROHIBITED.

DRAWN BY
SSD
SCALE
AS NOTED

SHEET
1.05

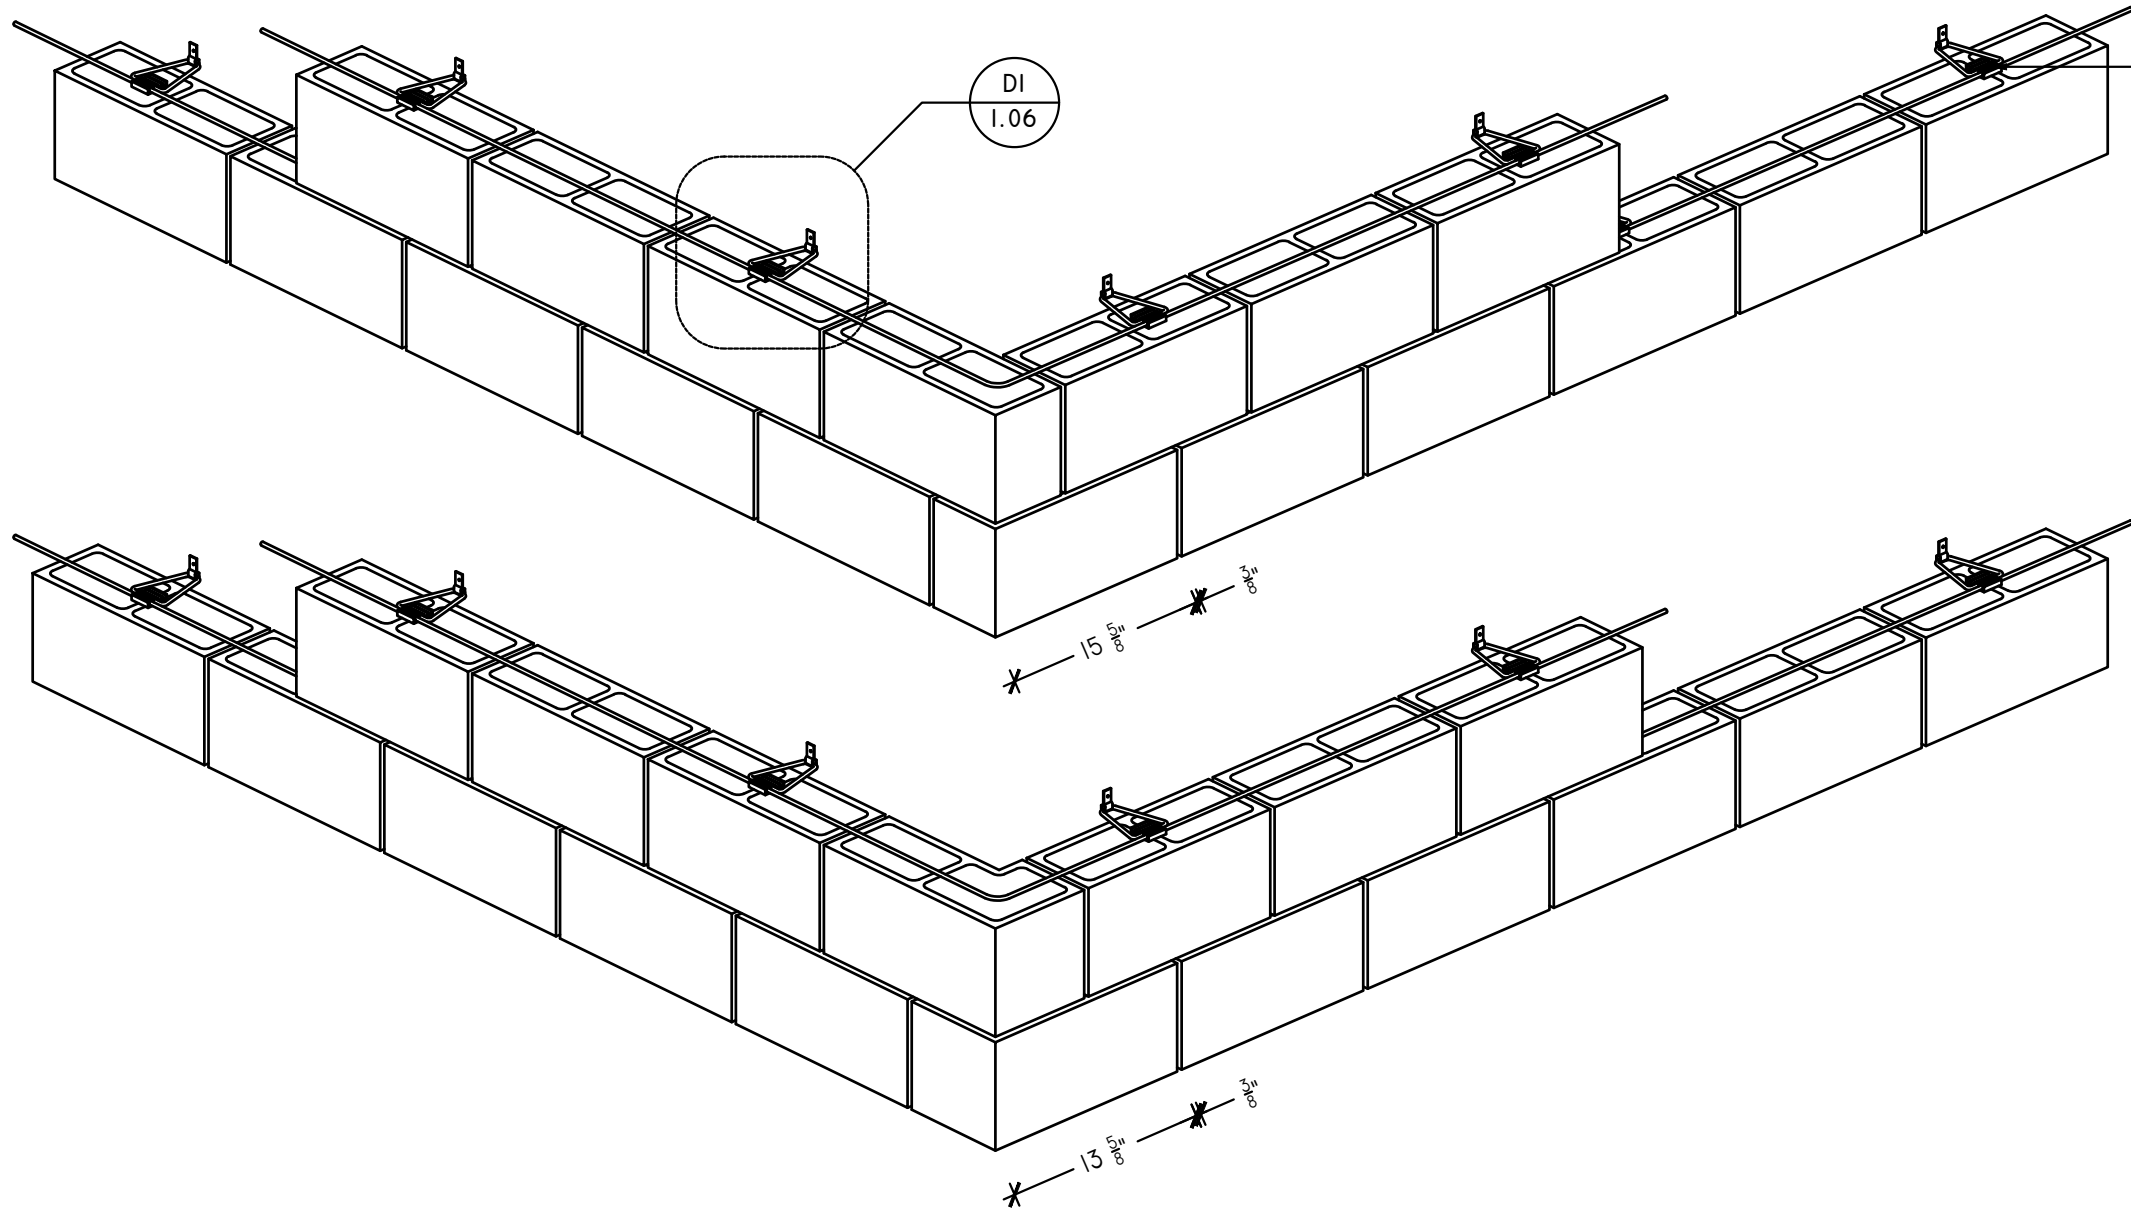

S3 TYP CORNER DETAILS
 SCALE: 1" = 1'-0"
 ARCH REF: NONE

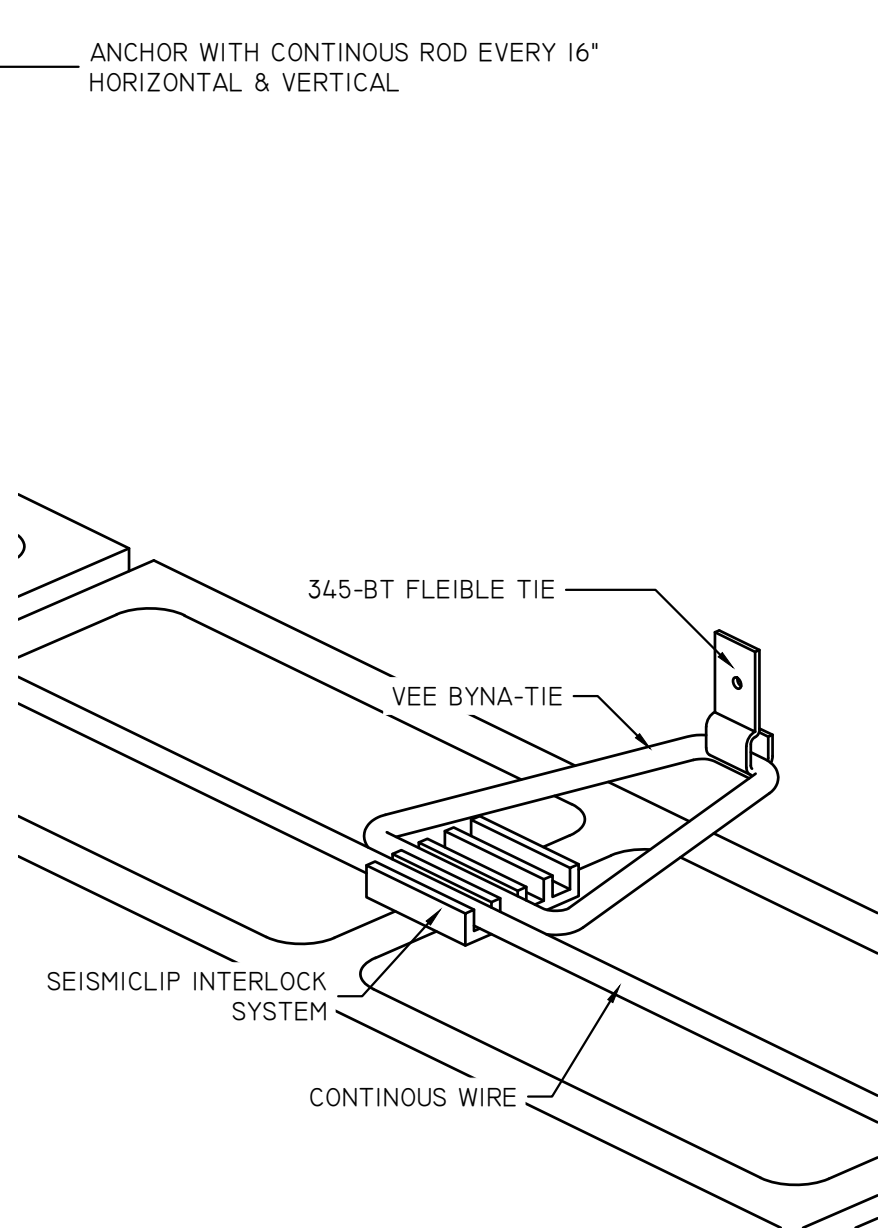

DI TYP ANCHOR DETAIL
 SCALE: 6" = 1'-0"
 ARCH REF: NONE

MATERIAL LEGEND:


SUPERIOR

SHOP DRAWINGS

CONFIDENTIALITY NOTICE: THESE SAMPLES ARE FOR THE SOLE USE OF THE INTENDED RECIPIENT(S). IT MAY CONTAIN CONFIDENTIAL AND PRIVILEGED INFORMATION. ANY UNAUTHORIZED REVIEW, USE, DISCLOSURE, OR DISTRIBUTION IS PROHIBITED.

DRAWN BY
SSD
 SCALE
 AS NOTED

SHEET
1.06

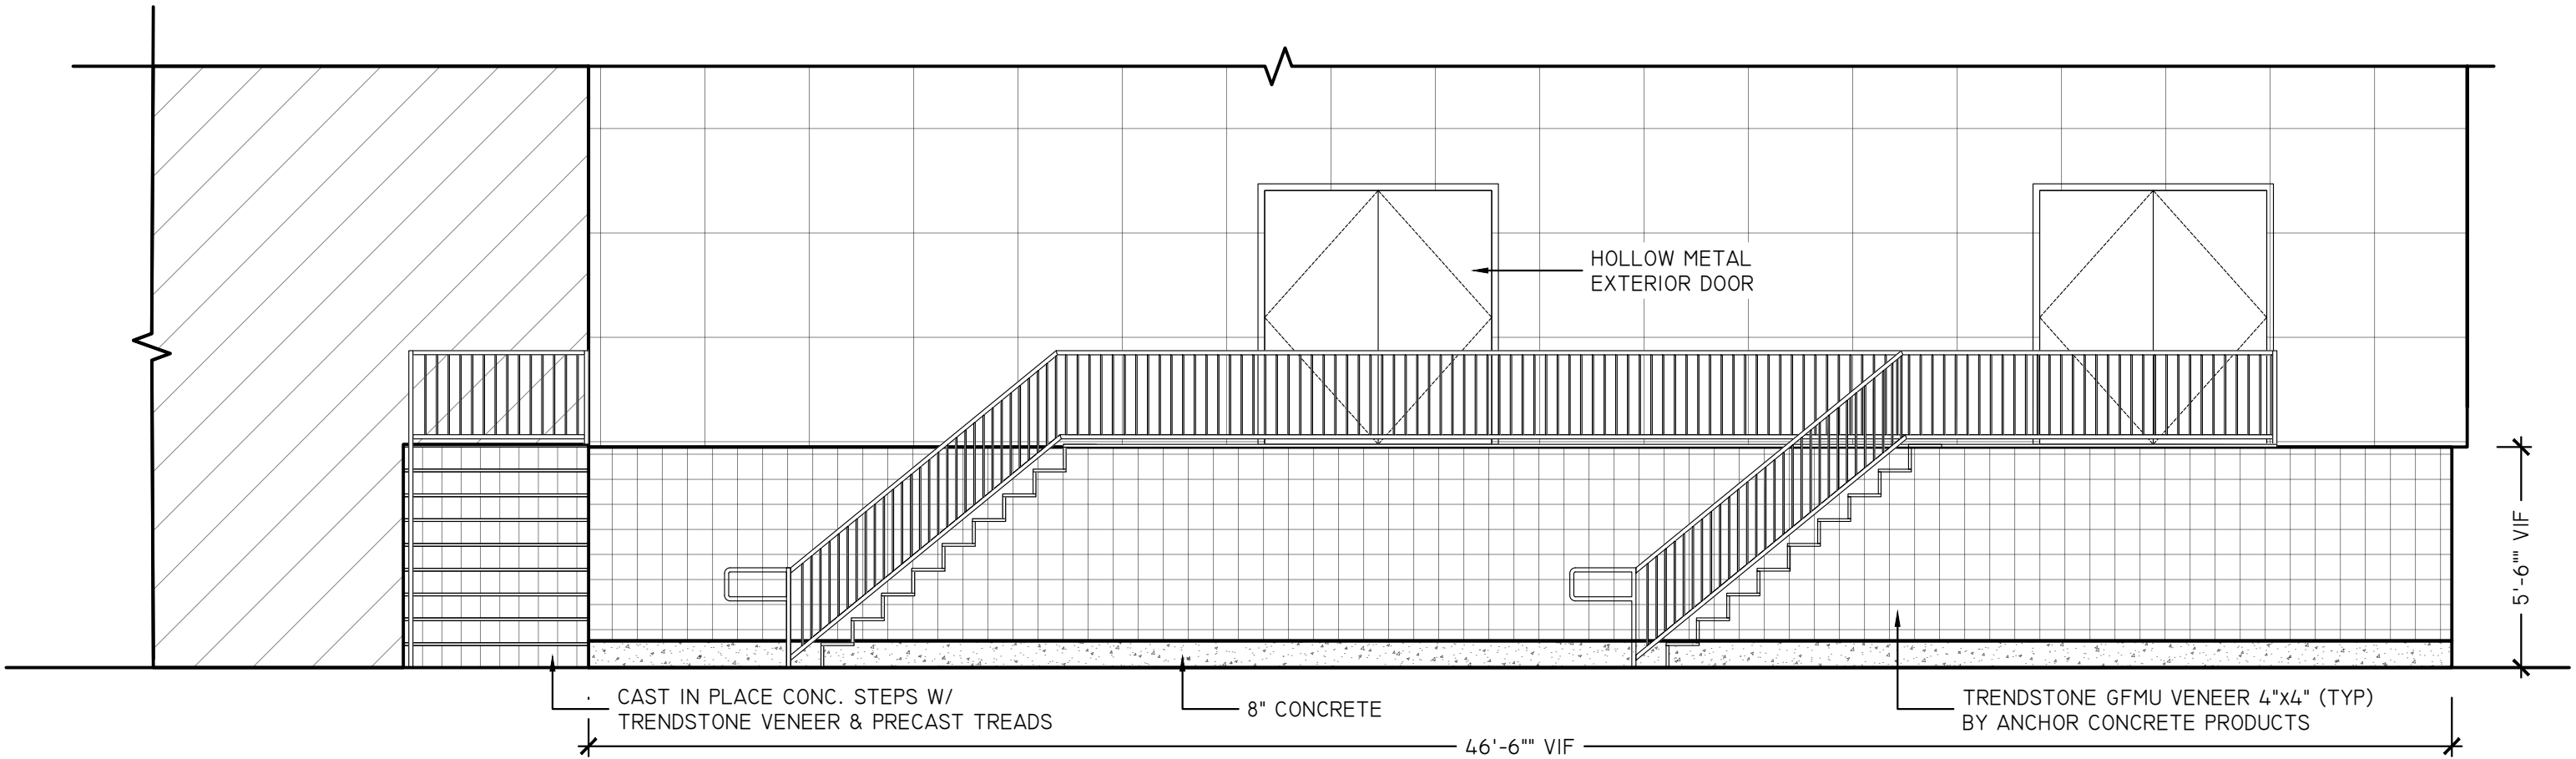

A BUILDING #1 - NORTH ELEVATION
SCALE: 1/4" = 1'-0"
ARCH REF: 2/A-201.00


MATERIAL LEGEND:

SUPERIOR
SHOP DRAWINGS

CONFIDENTIALITY NOTICE: THESE SAMPLES ARE FOR THE SOLE USE OF THE INTENDED RECIPIENT(S). IT MAY CONTAIN CONFIDENTIAL AND PRIVILEGED INFORMATION. ANY UNAUTHORIZED REVIEW, USE, DISCLOSURE, OR DISTRIBUTION IS PROHIBITED.

DRAWN BY
SSD
SCALE
AS NOTED

SHEET
2.01

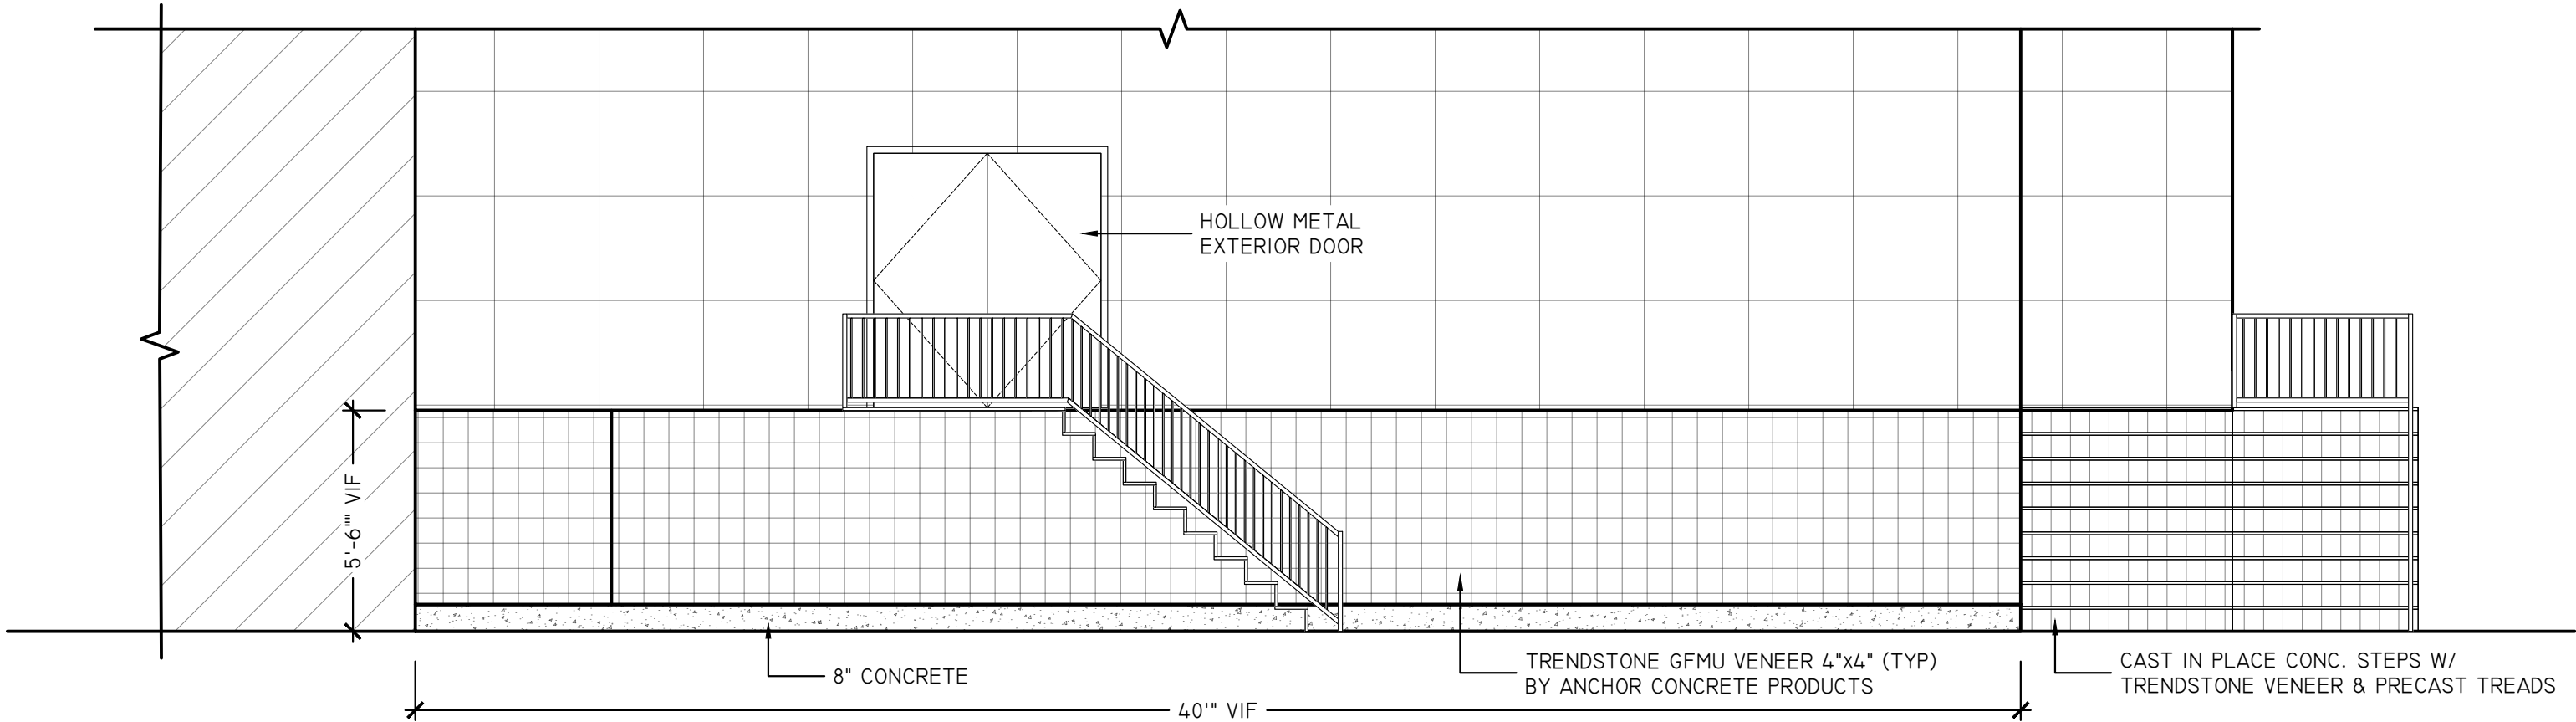

B BUILDING #1 - EAST ELEVATION
SCALE: 1/4" = 1'-0"
ARCH REF: I/A-201.00


MATERIAL LEGEND:

SUPERIOR
SHOP DRAWINGS

CONFIDENTIALITY NOTICE: THESE SAMPLES ARE FOR THE SOLE USE OF THE INTENDED RECIPIENT(S). IT MAY CONTAIN CONFIDENTIAL AND PRIVILEGED INFORMATION. ANY UNAUTHORIZED REVIEW, USE, DISCLOSURE, OR DISTRIBUTION IS PROHIBITED.

DRAWN BY
SSD
SCALE
AS NOTED

SHEET
2.02

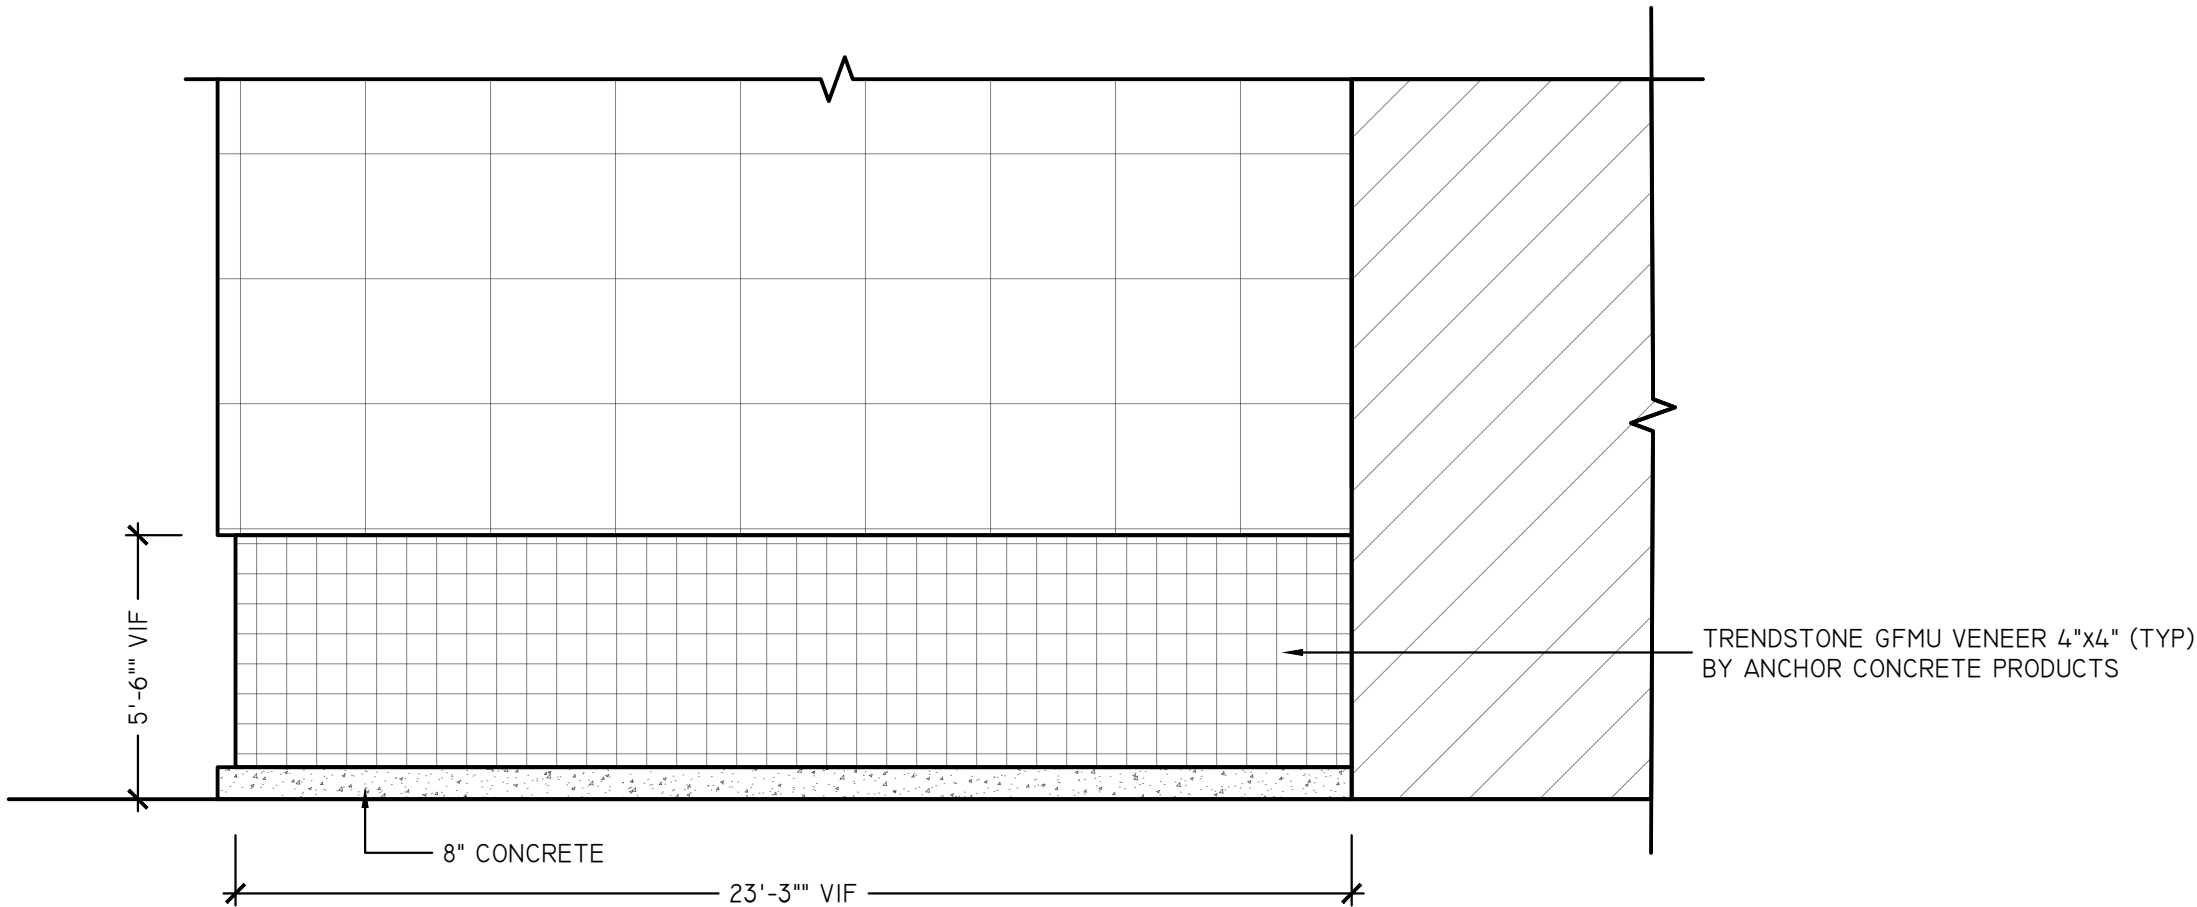

C BUILDING #1 - SOUTH ELEVATION
SCALE: 1/4" = 1'-0"
ARCH REF: 4/A-202.00


MATERIAL LEGEND:

SUPERIOR
SHOP DRAWINGS

CONFIDENTIALITY NOTICE: THESE SAMPLES ARE FOR THE SOLE USE OF THE INTENDED RECIPIENT(S). IT MAY CONTAIN CONFIDENTIAL AND PRIVILEGED INFORMATION. ANY UNAUTHORIZED REVIEW, USE, DISCLOSURE, OR DISTRIBUTION IS PROHIBITED.

DRAWN BY
SSD
SCALE
AS NOTED

SHEET
2.03

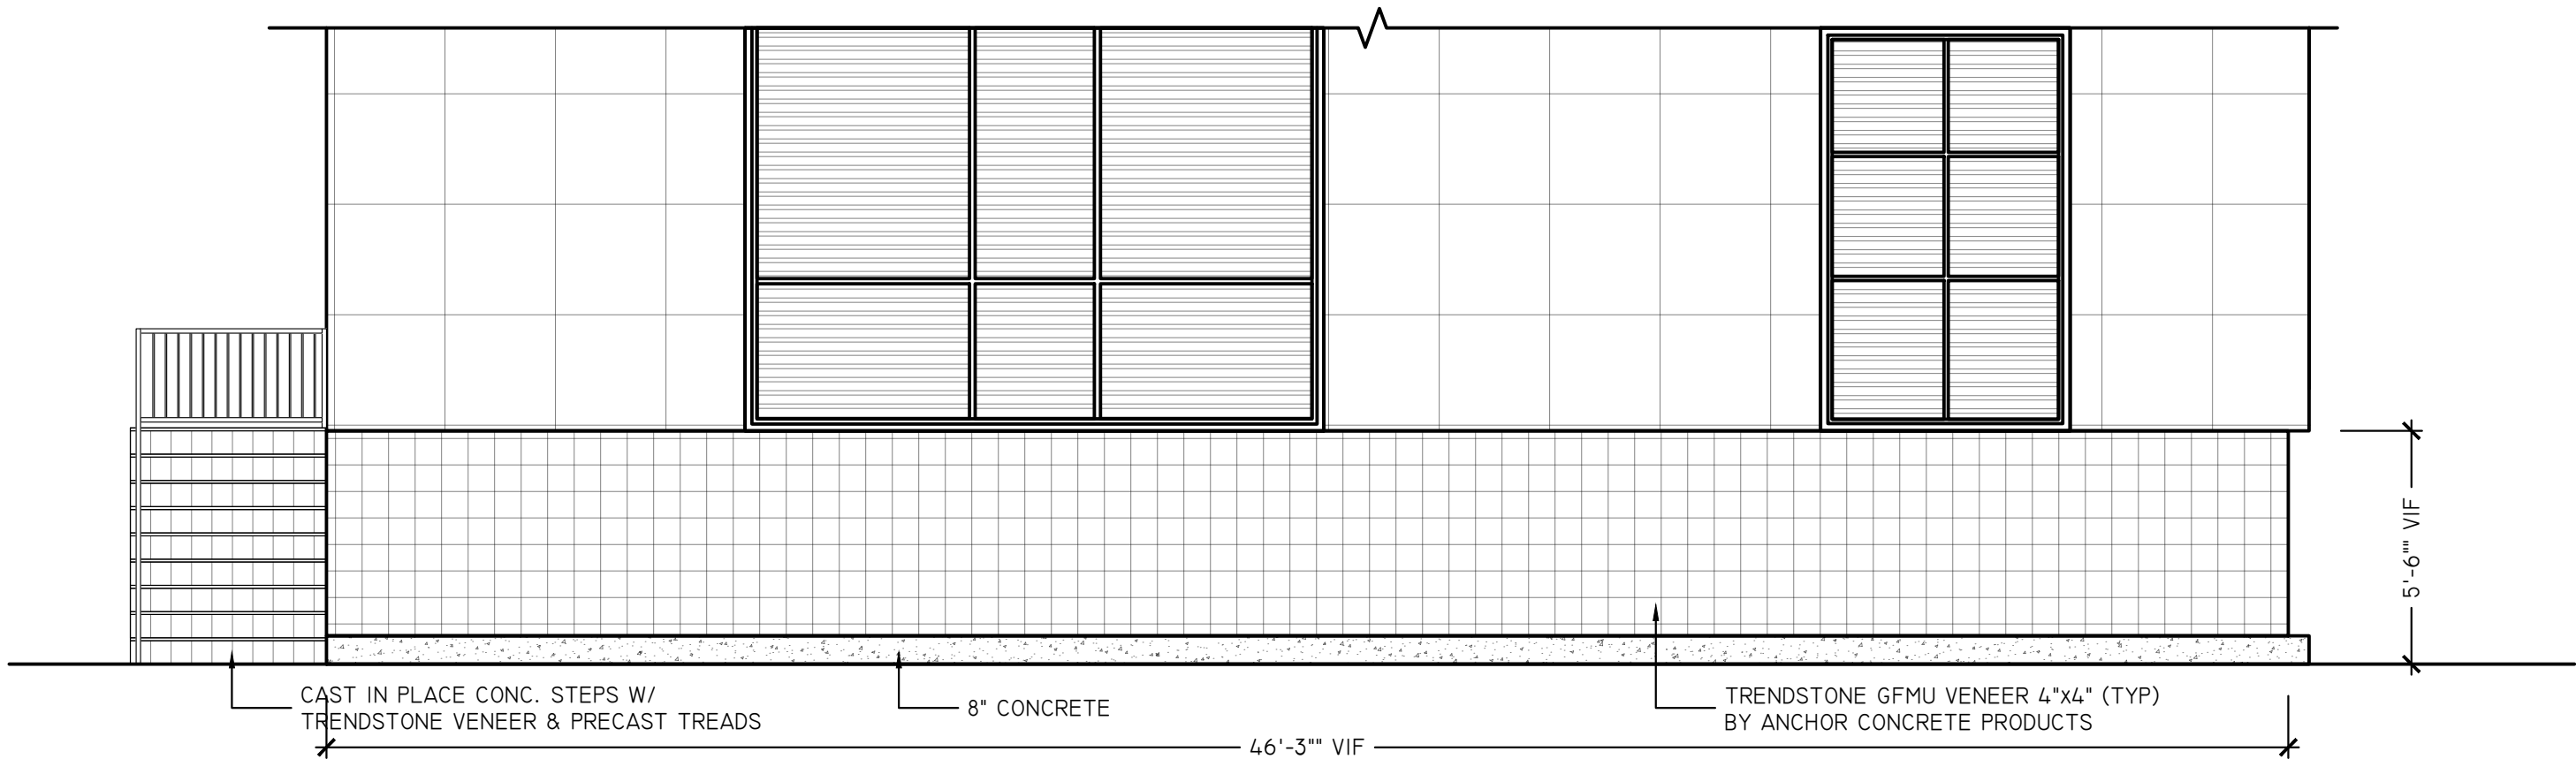

D BUILDING #1 - WEST ELEVATION
SCALE: 1/4" = 1'-0"
ARCH REF: 3/A-202.00


MATERIAL LEGEND:

SUPERIOR
SHOP DRAWINGS

CONFIDENTIALITY NOTICE: THESE SAMPLES ARE FOR THE SOLE USE OF THE INTENDED RECIPIENT(S). IT MAY CONTAIN CONFIDENTIAL AND PRIVILEGED INFORMATION. ANY UNAUTHORIZED REVIEW, USE, DISCLOSURE, OR DISTRIBUTION IS PROHIBITED.

DRAWN BY
SSD
SCALE
AS NOTED

SHEET
2.04

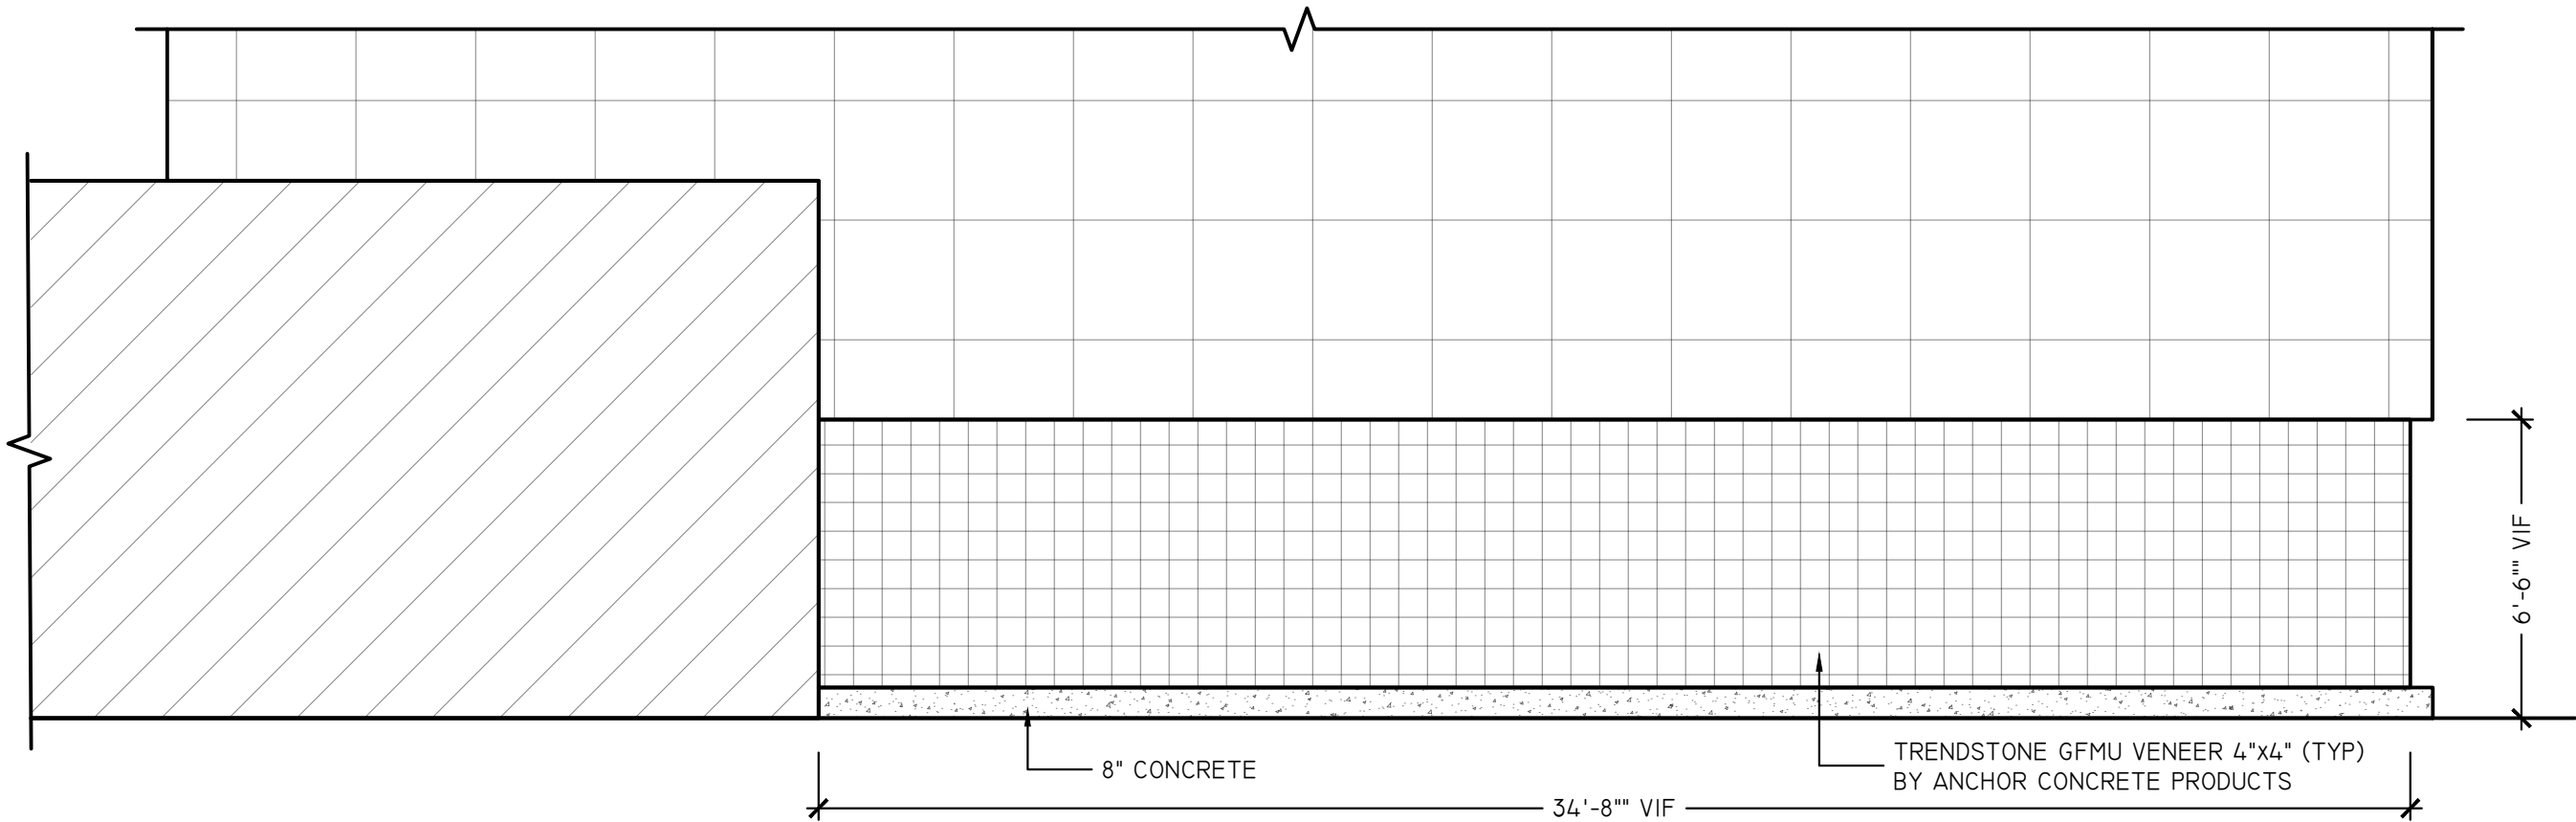

E BUILDING #2 - NORTH ELEVATION
SCALE: 1/4" = 1'-0"
ARCH REF: 2/A-202.00


MATERIAL LEGEND:

SUPERIOR
SHOP DRAWINGS

CONFIDENTIALITY NOTICE: THESE SAMPLES ARE FOR THE SOLE USE OF THE INTENDED RECIPIENT(S). IT MAY CONTAIN CONFIDENTIAL AND PRIVILEGED INFORMATION. ANY UNAUTHORIZED REVIEW, USE, DISCLOSURE, OR DISTRIBUTION IS PROHIBITED.


DRAWN BY
SSD
SCALE
AS NOTED

SHEET
2.05

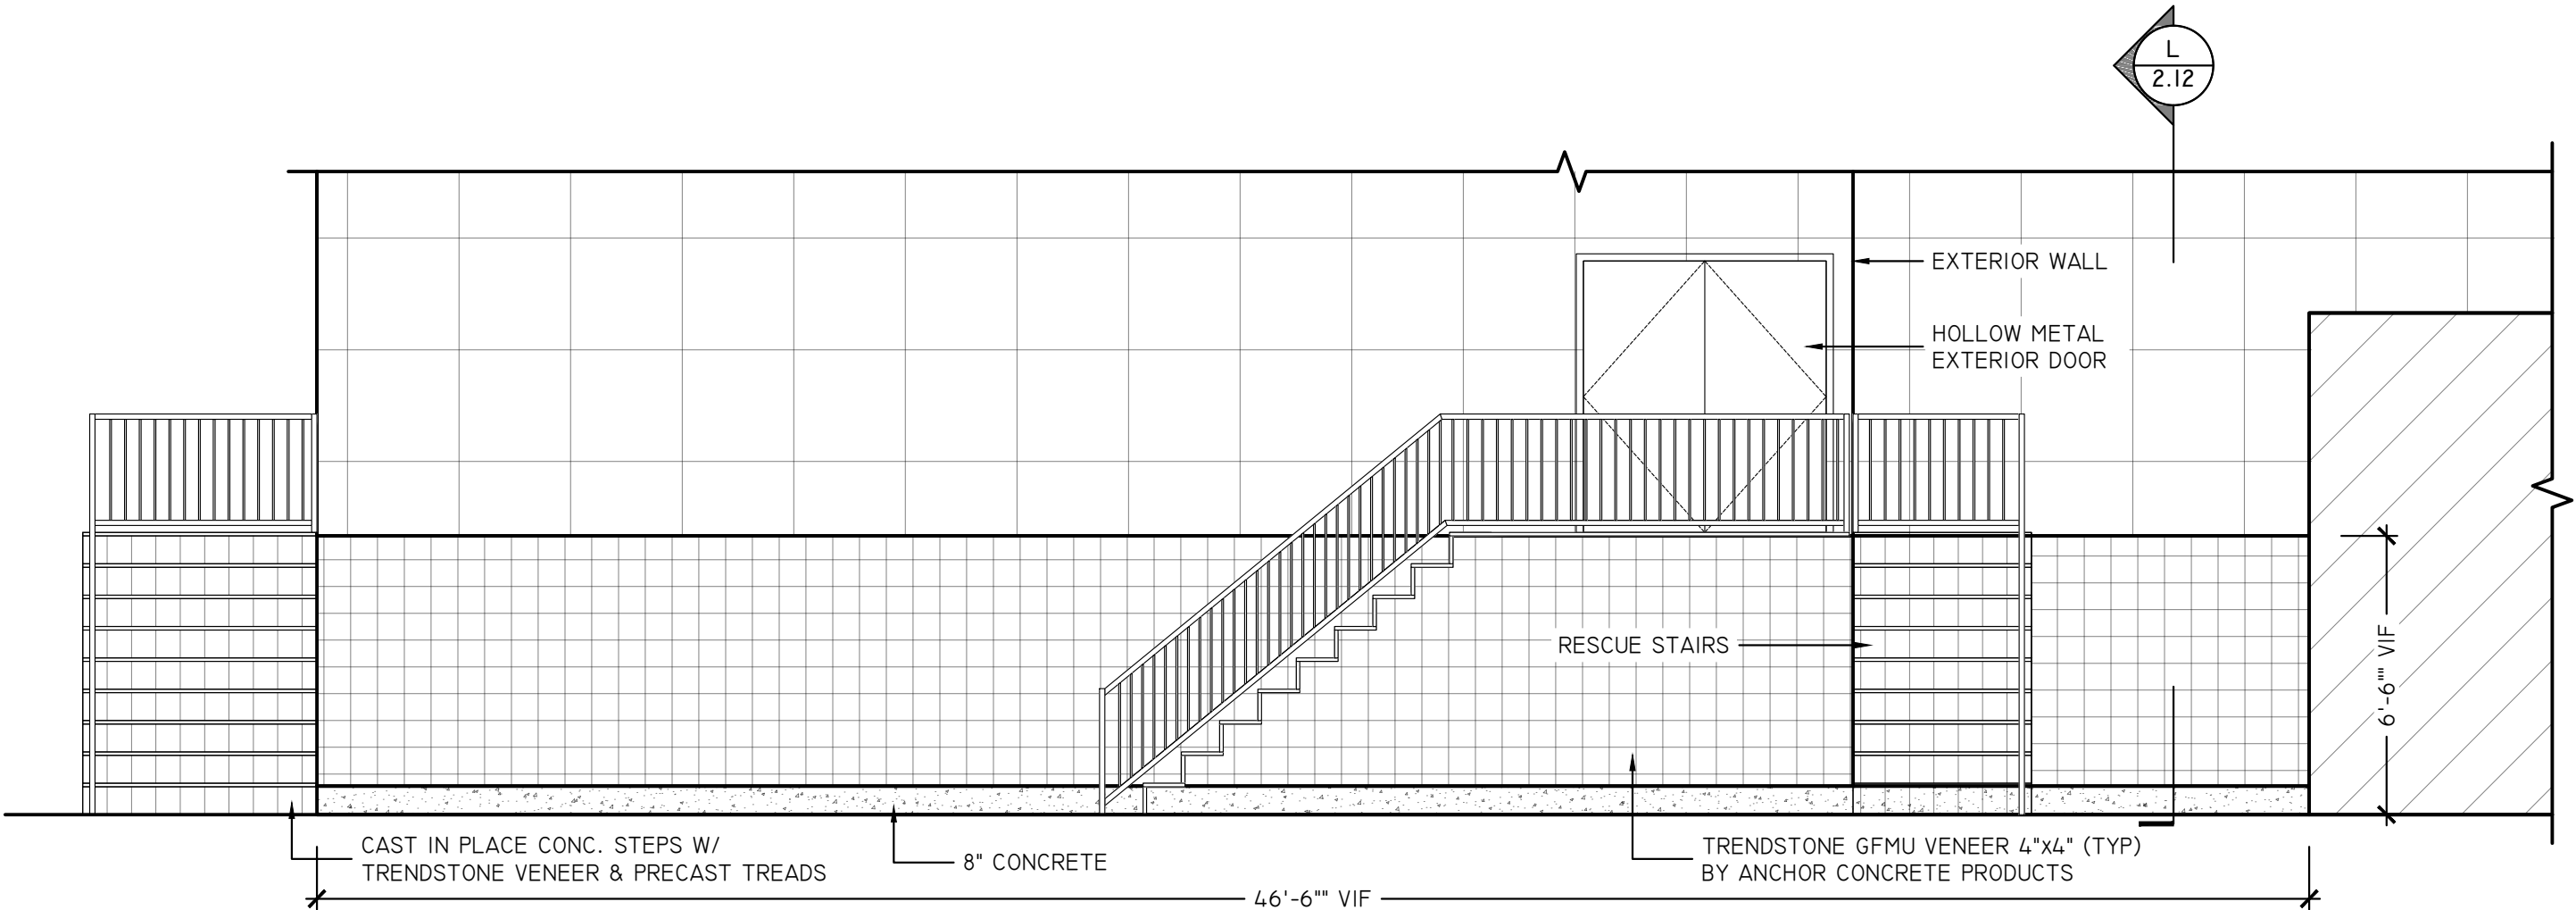


F BUILDING #2 - EAST ELEVATION
SCALE: 1/4" = 1'-0"
ARCH REF: 2/A-202.00

MATERIAL LEGEND:

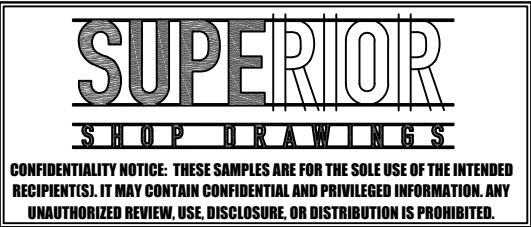

DRAWN BY
SSD
SCALE
AS NOTED

SHEET
2.06

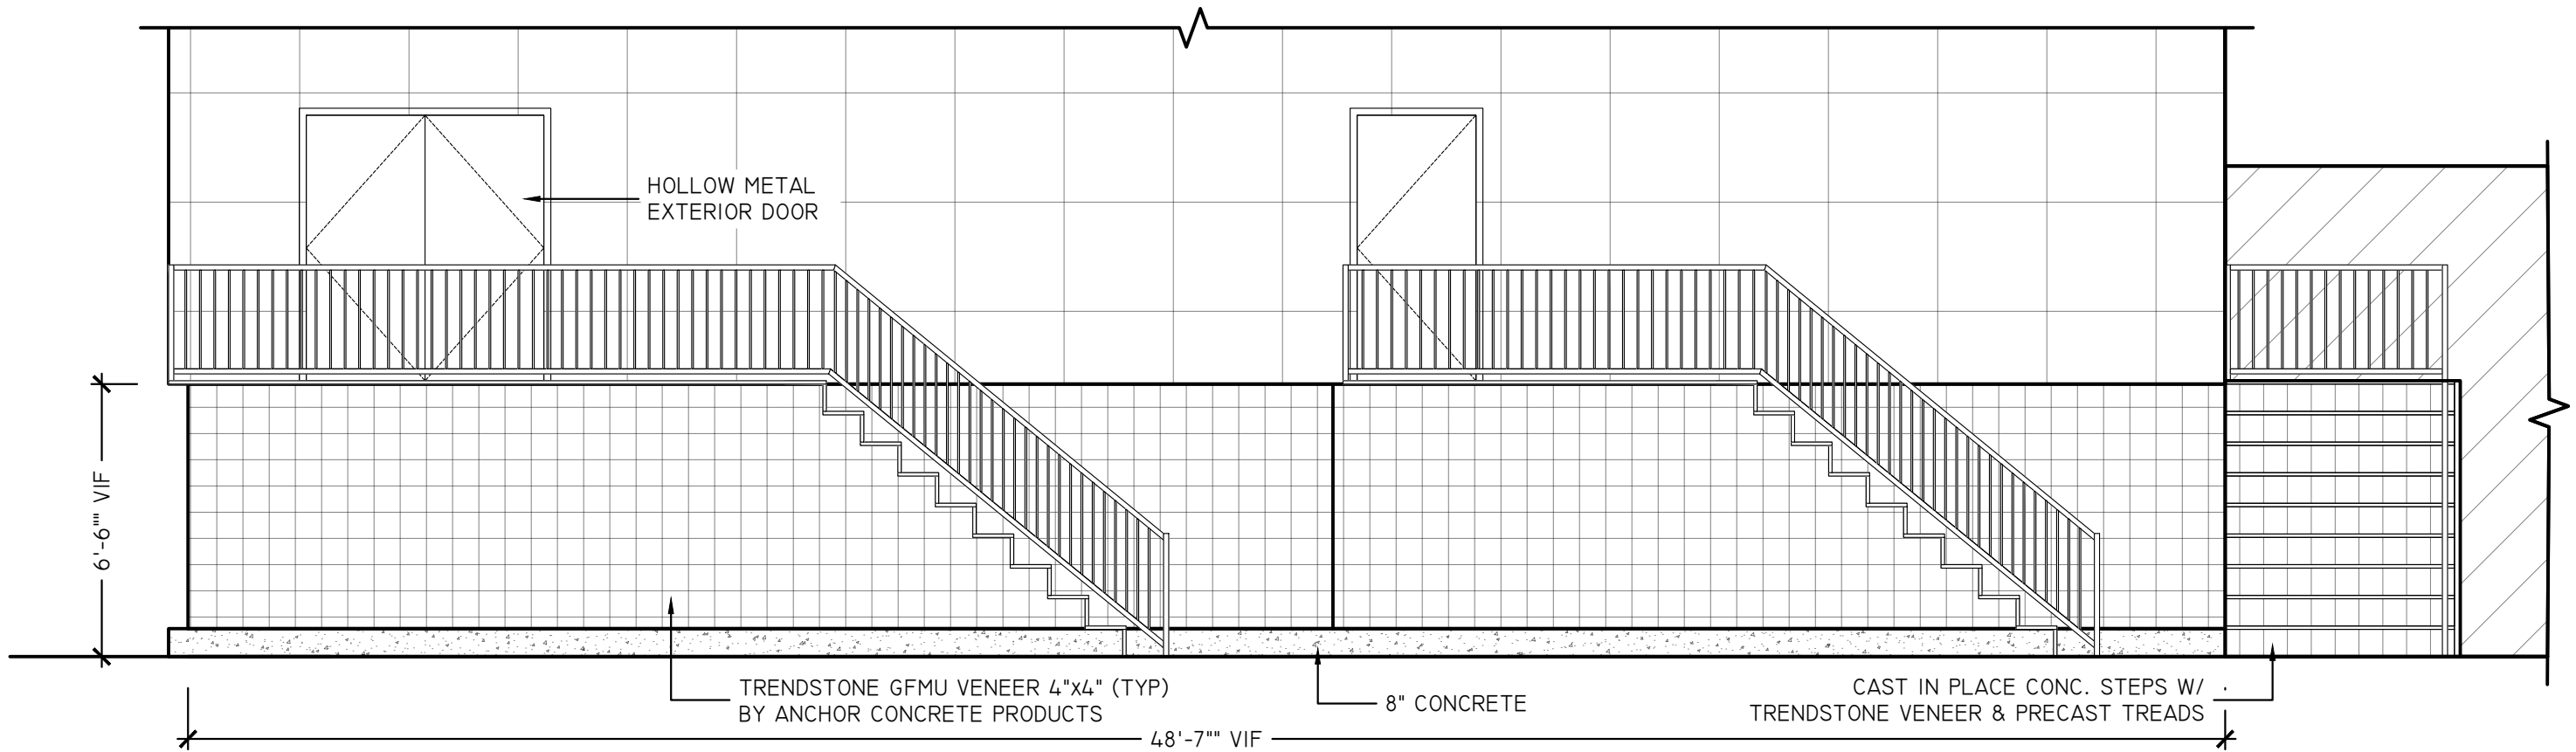

G BUILDING #2 - SOUTH ELEVATION
SCALE: 1/4" = 1'-0"
ARCH REF: 1/A-201.00


MATERIAL LEGEND:

SUPERIOR
SHOP DRAWINGS

CONFIDENTIALITY NOTICE: THESE SAMPLES ARE FOR THE SOLE USE OF THE INTENDED RECIPIENT(S). IT MAY CONTAIN CONFIDENTIAL AND PRIVILEGED INFORMATION. ANY UNAUTHORIZED REVIEW, USE, DISCLOSURE, OR DISTRIBUTION IS PROHIBITED.

DRAWN BY
SSD
SCALE
AS NOTED

SHEET
2.07

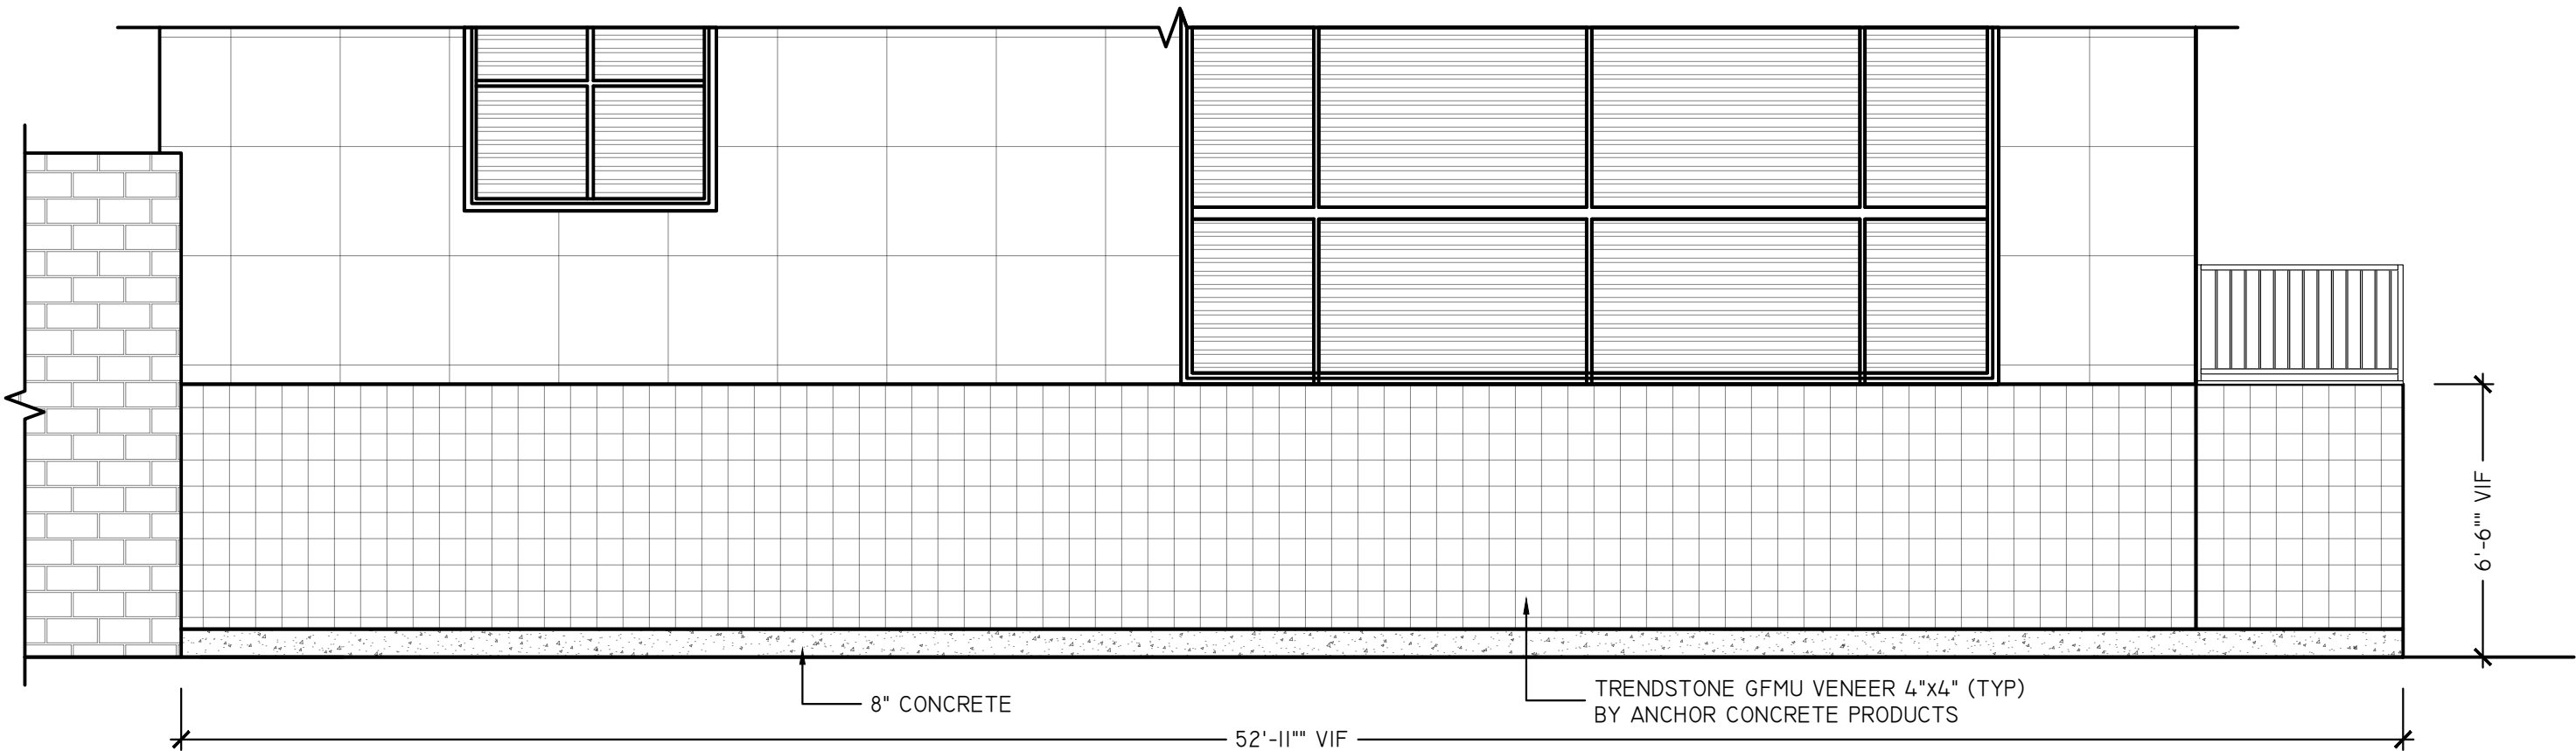

H BUILDING #2 - WEST ELEVATION
SCALE: 1/4" = 1'-0"
ARCH REF: 2/A-201.00


MATERIAL LEGEND:

SUPERIOR
SHOP DRAWINGS

CONFIDENTIALITY NOTICE: THESE SAMPLES ARE FOR THE SOLE USE OF THE INTENDED RECIPIENT(S). IT MAY CONTAIN CONFIDENTIAL AND PRIVILEGED INFORMATION. ANY UNAUTHORIZED REVIEW, USE, DISCLOSURE, OR DISTRIBUTION IS PROHIBITED.


DRAWN BY
SSD
SCALE
AS NOTED

SHEET
2.08

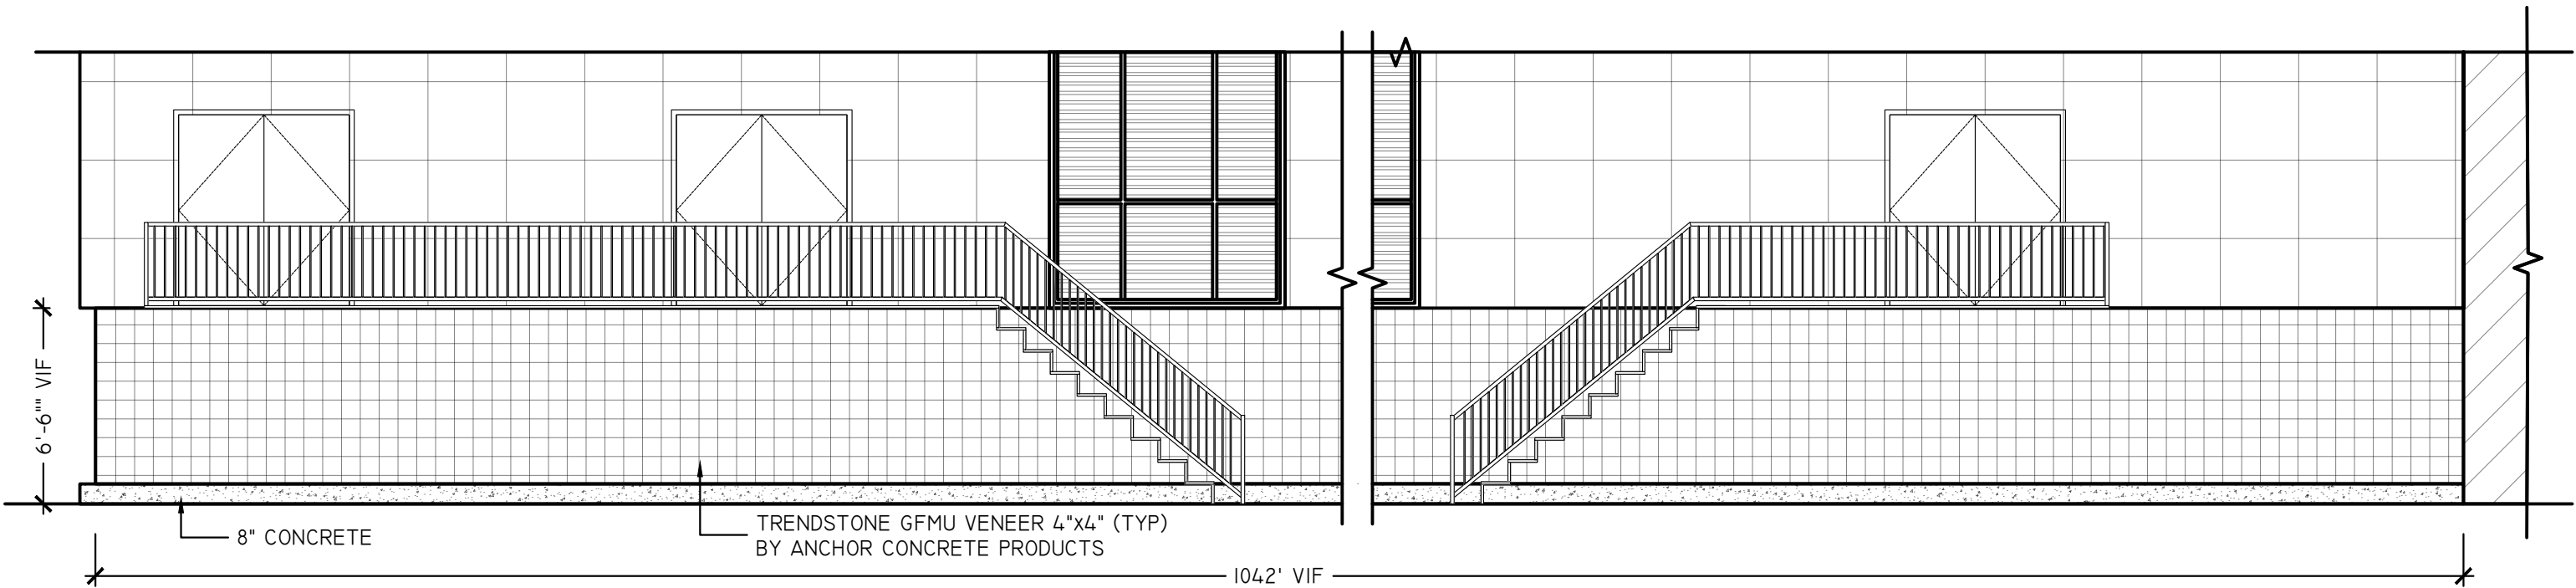


BUILDING #3 - EAST ADDITION ELEVATION
SCALE: 3/16" = 1'-0"
ARCH REF: 3/A-202.00

MATERIAL LEGEND:

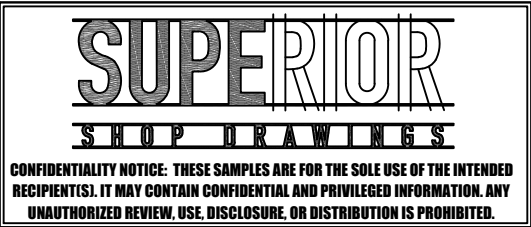

DRAWN BY
SSD
SCALE
AS NOTED

SHEET
2.09

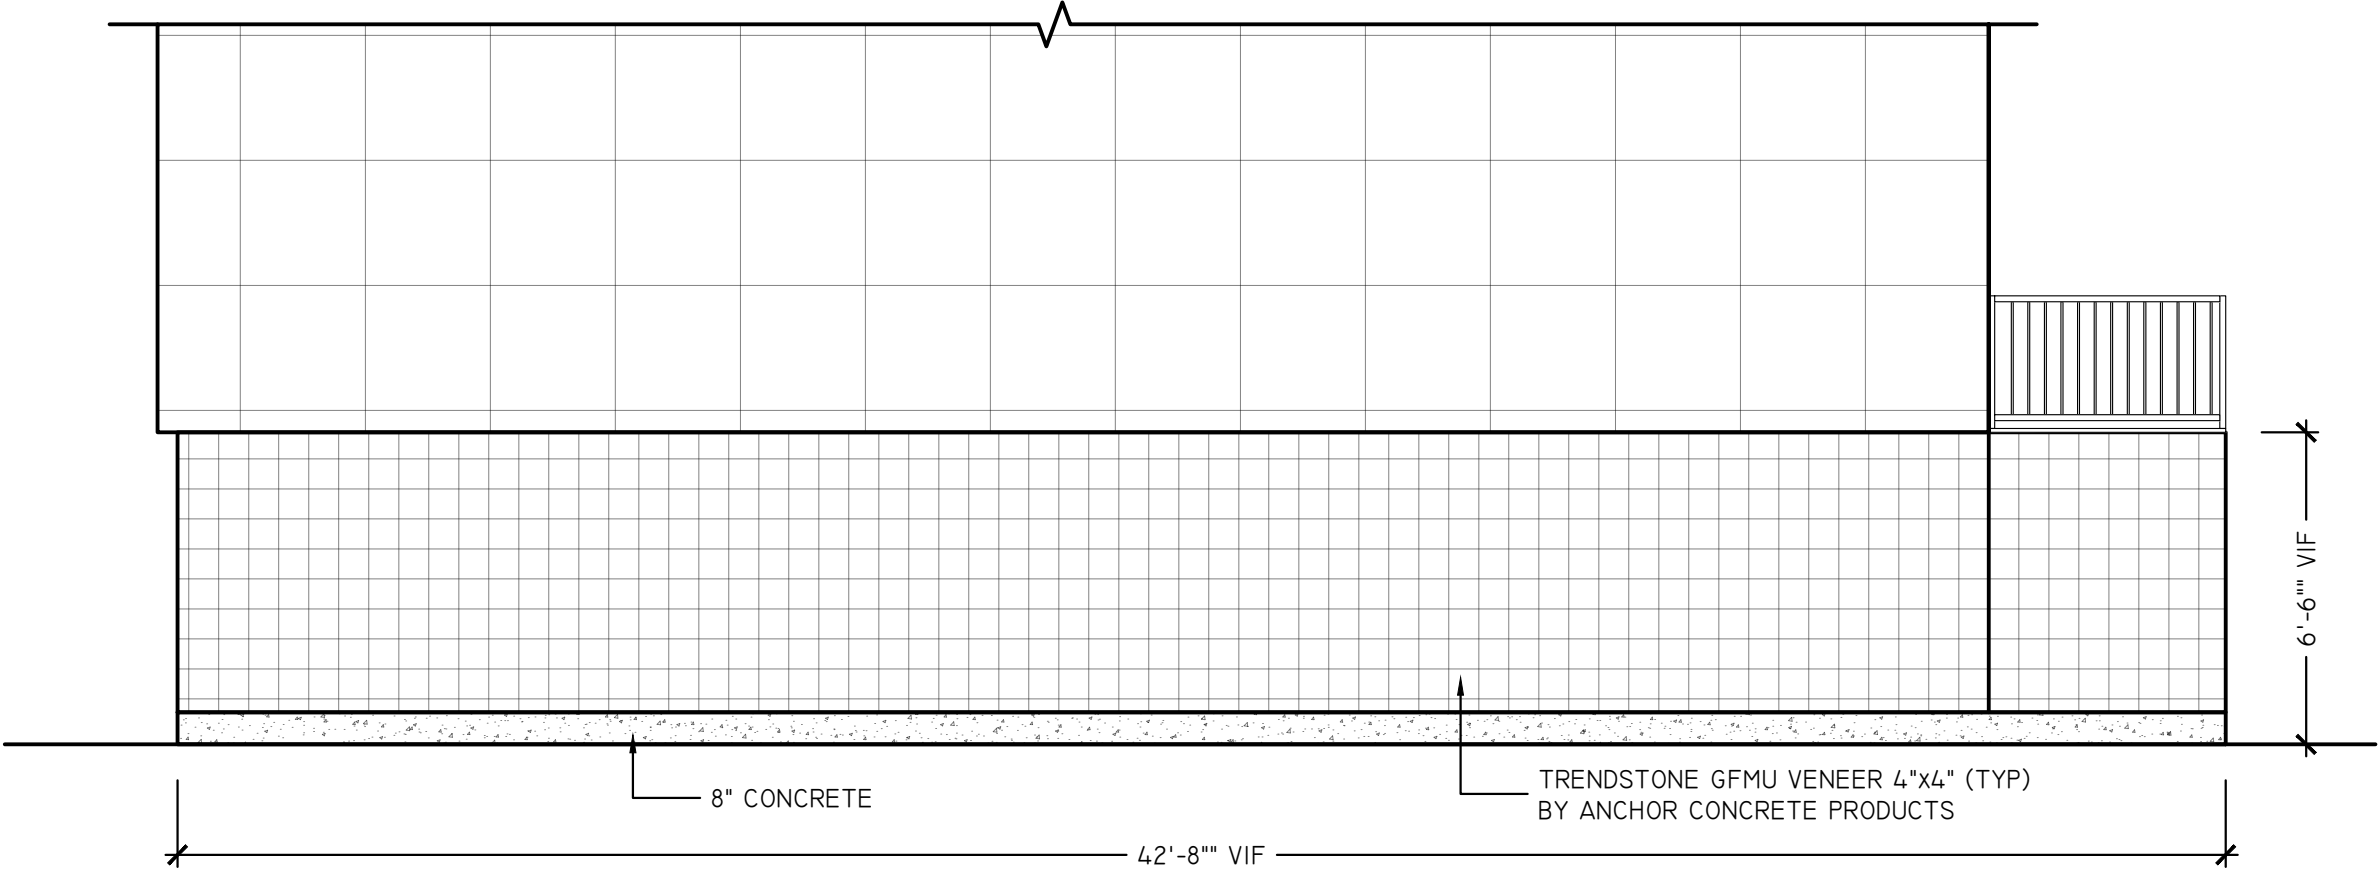

J BUILDING #3 - SOUTH ADDITION ELEVATION
SCALE: 1/4" = 1'-0"
ARCH REF: 2/A-201.00


MATERIAL LEGEND:

SUPERIOR
SHOP DRAWINGS

CONFIDENTIALITY NOTICE: THESE SAMPLES ARE FOR THE SOLE USE OF THE INTENDED RECIPIENT(S). IT MAY CONTAIN CONFIDENTIAL AND PRIVILEGED INFORMATION. ANY UNAUTHORIZED REVIEW, USE, DISCLOSURE, OR DISTRIBUTION IS PROHIBITED.

DRAWN BY
SSD
SCALE
AS NOTED


SHEET
2.10

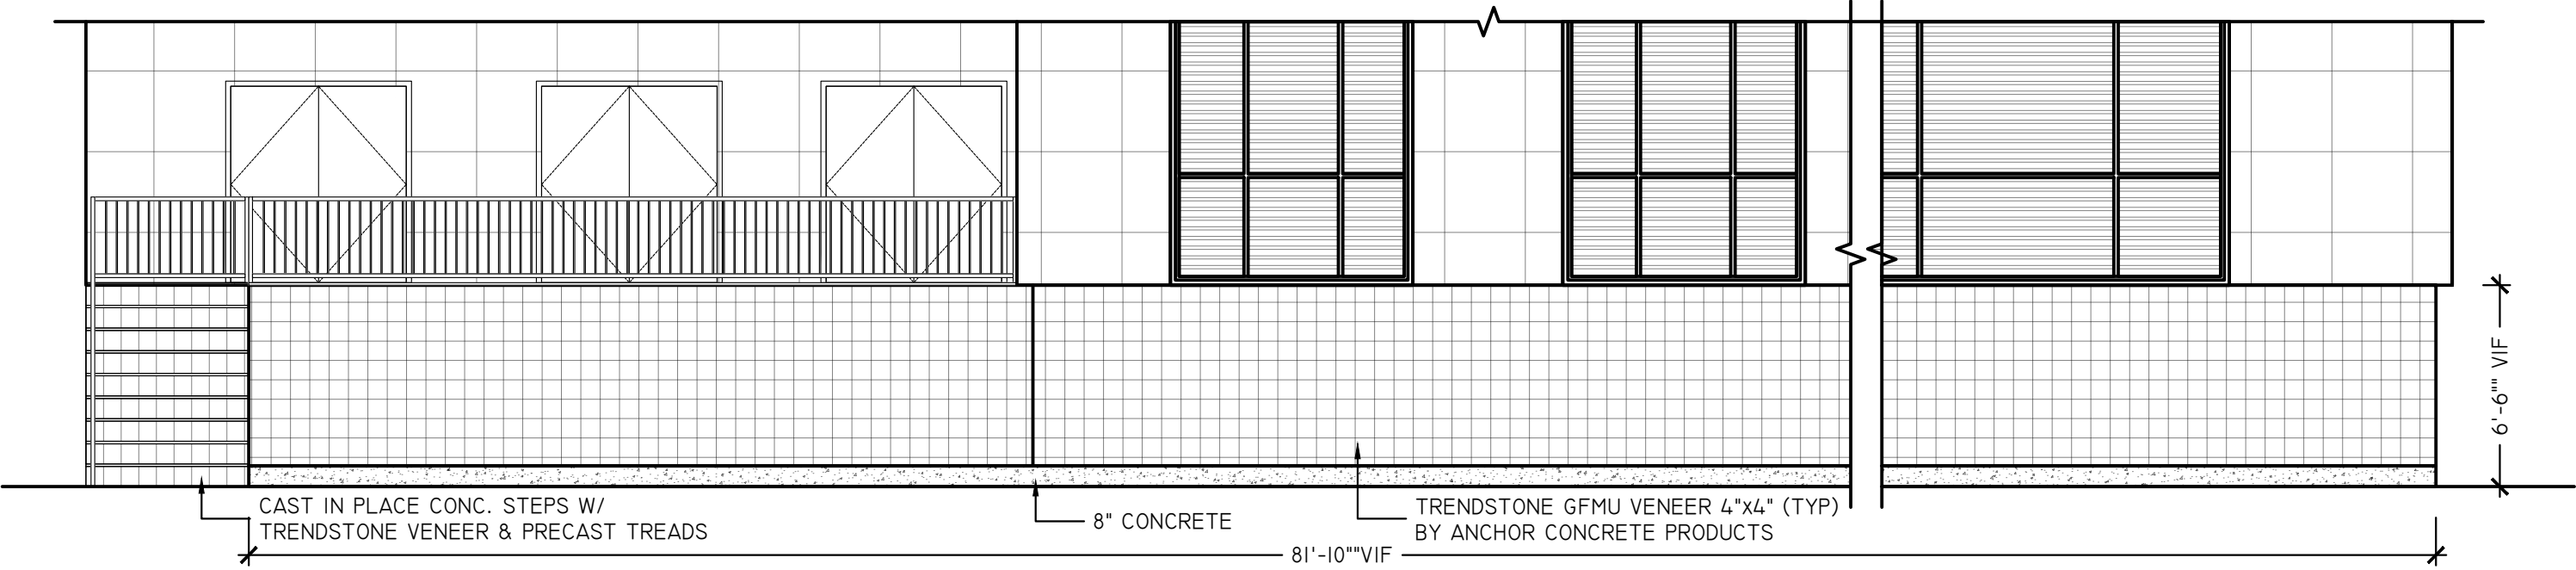

K


BUILDING #3 - WEST ADDITION ELEVATION
SCALE: 3/16" = 1'-0"
ARCH REF: I/A-201.00

MATERIAL LEGEND:

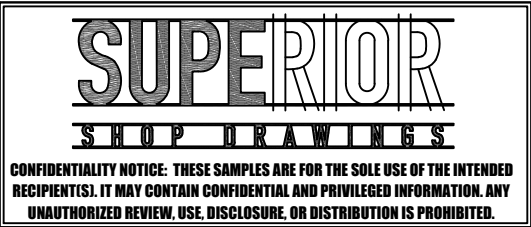

DRAWN BY
SSD
SCALE
AS NOTED

SHEET
2.11

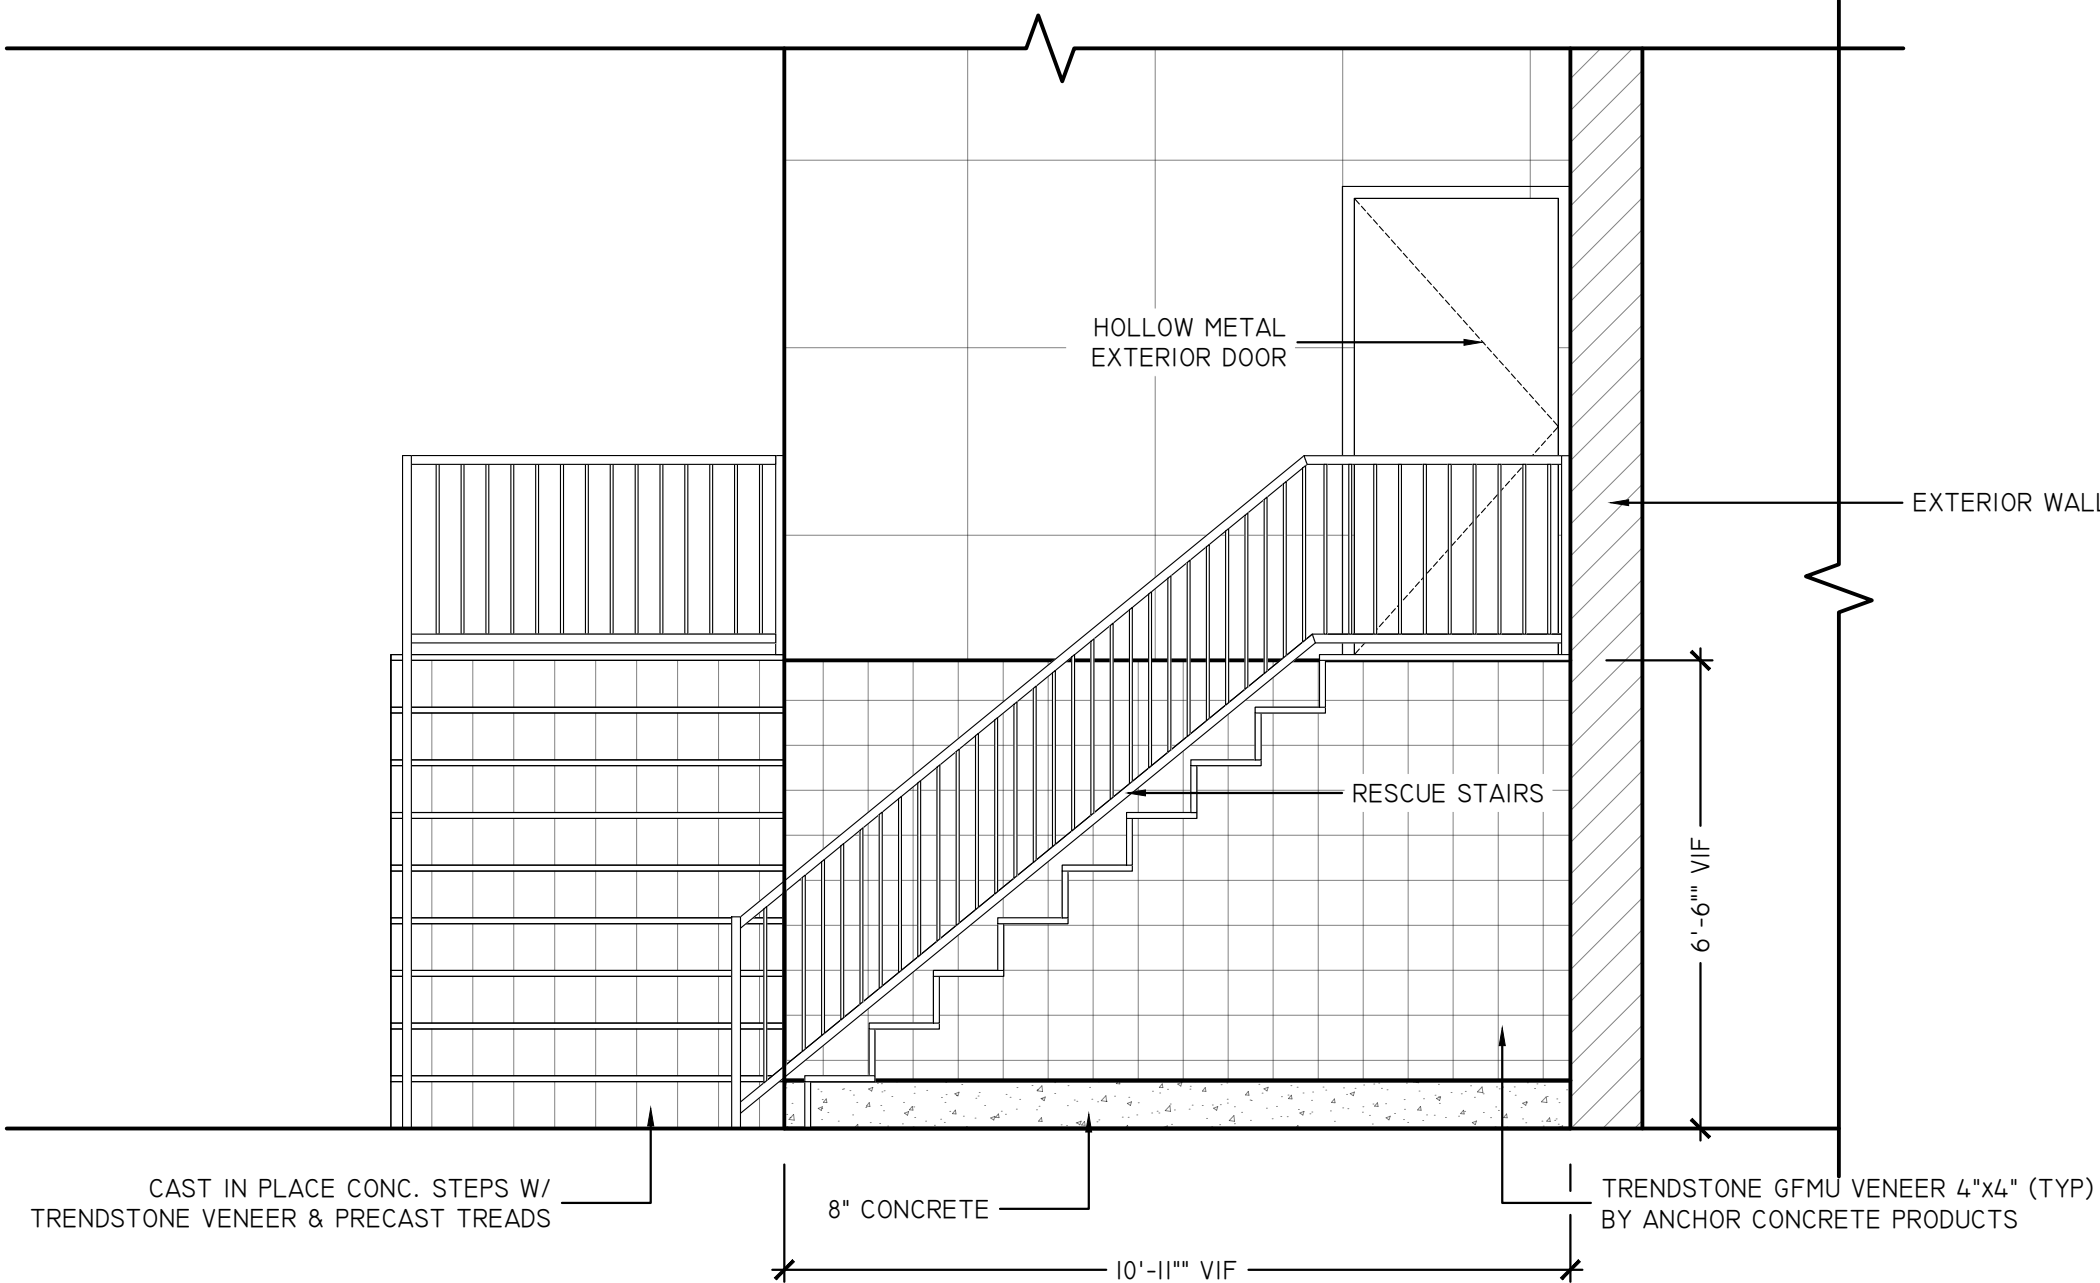

BUILDING #2 - EAST SIDE ELEVATION
SCALE: 3/8" = 1'-0"
ARCH REF: 1/A-101.00

MATERIAL LEGEND:

SUPERIOR
SHOP DRAWINGS

CONFIDENTIALITY NOTICE: THESE SAMPLES ARE FOR THE SOLE USE OF THE INTENDED RECIPIENT(S). IT MAY CONTAIN CONFIDENTIAL AND PRIVILEGED INFORMATION. ANY UNAUTHORIZED REVIEW, USE, DISCLOSURE, OR DISTRIBUTION IS PROHIBITED.

DRAWN BY
SSD
SCALE
AS NOTED

SHEET
2.12