

Additions & Renovations To

McHenry Row – Phase 3 – Hotel

General Contractor Information

G.C. Project Manager: XXXXXX

G.C. Site Supervisor: XXXXXX

All Casework Manufactured To AWI Custom Grade Standards
Manufacturer To Field Verify All Dimensions



GENERAL CONTRACTOR:	WAREHAUS
ARCHITECT:	

PROJECT:	McHENERY ROW – PHASE 3
SHEET TITLE:	Cover

REVISIONS
xx/xx/xxxx

Job No.:	MO xxxxxx		
Drawn By:	SSD	Checked By:	xx
Date:	02/03/2019		
Scale:	AS NOTED		

Sheet No.:
C1



- | | |
|----------------------------|------------------------|
| Ⓜ = SCOPE NUMBERS IN BOXES | 🟪 = FITNESS 114 |
| 🟪 = LOBBY 102 | 🟩 = ENGINEERING 119 |
| 🟩 = MEDIA POD AREA | 🟦 = EMPLOYEE BREAK 122 |
| 🟥 = RECEPTION 106 | 🟨 = GUEST LAUNDRY 125 |
| 🟨 = MARKET 107 | 🟦 = WORK ROOM 131 |
| 🟦 = BUSINESS LIBRARY 108 | 🟪 = BISTRO/BAR 133 |
| 🟪 = MEETING 110 | 🟥 = TYP GUEST ROOM |
| 🟨 = WOMENS 111 | |
| 🟨 = MENS 112 | |
| 🟩 = CORRIDOR 113 | |

GENERAL CONTRACTOR:	WAREHAUS
ARCHITECT:	

PROJECT:	McHENERY ROW — PHASE 3
SHEET TITLE:	XXXXX

REVISIONS
xx/xx/xxxx

Job No.:	MO xxxxxxx
Drawn By:	SSD
Checked By:	XX
Date:	02/03/2019
Scale:	AS NOTED

Sheet No.:
KP1

- # = SCOPE NUMBERS IN BOXES
- LOBBY 102
- MEDIA POD AREA
- RECEPTION 106
- MARKET 107
- BUSINESS LIBRARY 108
- MEETING 110
- WOMENS 111
- MENS 112
- CORRIDOR 113
- FITNESS 114
- ENGINEERING 119
- EMPLOYEE BREAK 122
- GUEST LAUNDRY 125
- WORK ROOM 131
- BISTRO/BAR 133
- TYP GUEST ROOM



FINISH LEGEND

PL-1	NEVAMAR EASY ELEGANCE #VA 5002 (322) (357)	WD-1	ASI WOOD PANELS INTERWOVEN ECO PANELS WALNUT #WPVEP017 (310)
PL-2	FORMICA BRUSHED UMBRA DECOMETAL #M5312 (215)	WD-2	BROGAN WOOD PRODUCTS SB.TD.2109.FM NATURAL FUMED (308)
PL-3	WILSONART 5TH AVE ELM #7966-60 (371)		
PL-4	NEVAMAR BLACK #S6001T (223)	WD-4	STAIN WOOD TO MATCH WILSONART MONTANA WALNUT #7110 (363)
PL-5	WILSONART GREY MESH #4877-38 (325)	WD-5	SOELBERG INDUSTRIES, IMPRESSIONS, SILDARE MDF PANELS (365)
PL-7	WILSONART DECORATIVE METAL SATIN BRUSHED NATURAL ALUMINUM #6257 (325)	RSN-1	3-FORM VERTU V MONDO AQUA SANDSTONE
SS-1	BELSTONE ECO QUARTZ COBBLESTONE (306)	DRAWER GLIDES	100 Lbs Full Extension Ball Bearing
SS-2	SILESTONE NEBULA CODE DREIS (360)	HINGES	Salice 110° Euro Self Close
SS-3	J.G. EDELEN DO. QUARTZ MARRIOTT SUMMER SANDS #EHS-243 (370)	WIRE PULL	4" WIRE PULL
SS-4	COVERINGS ETC ECO-TERR SLAB BULGARI BLACK, BRUSH	TAB PULL	EPCO DP41-A-3
MEL-1	WHITE MELAMINE	METAL SUPPORTS	A&M HARDWARE - SURFACE MOUNTED STEEL SUPPORT BRACKETS
MEL-2	BLACK MELAMINE	LOCKS	TIMBERLINE CB-170 CAM LOCK




GENERAL CONTRACTOR:	WAREHAUS
ARCHITECT:	

PROJECT:	McHENERY ROW – PHASE 3
SHEET TITLE:	LOBBY 102 – QUICK PRINT


REVISIONS
xx/xx/xxxx

Job No.:	MO xxxxxxx
Drawn By:	SSD
Checked By:	xx
Date:	02/03/2019
Scale:	AS NOTED


Sheet No.:
1.01

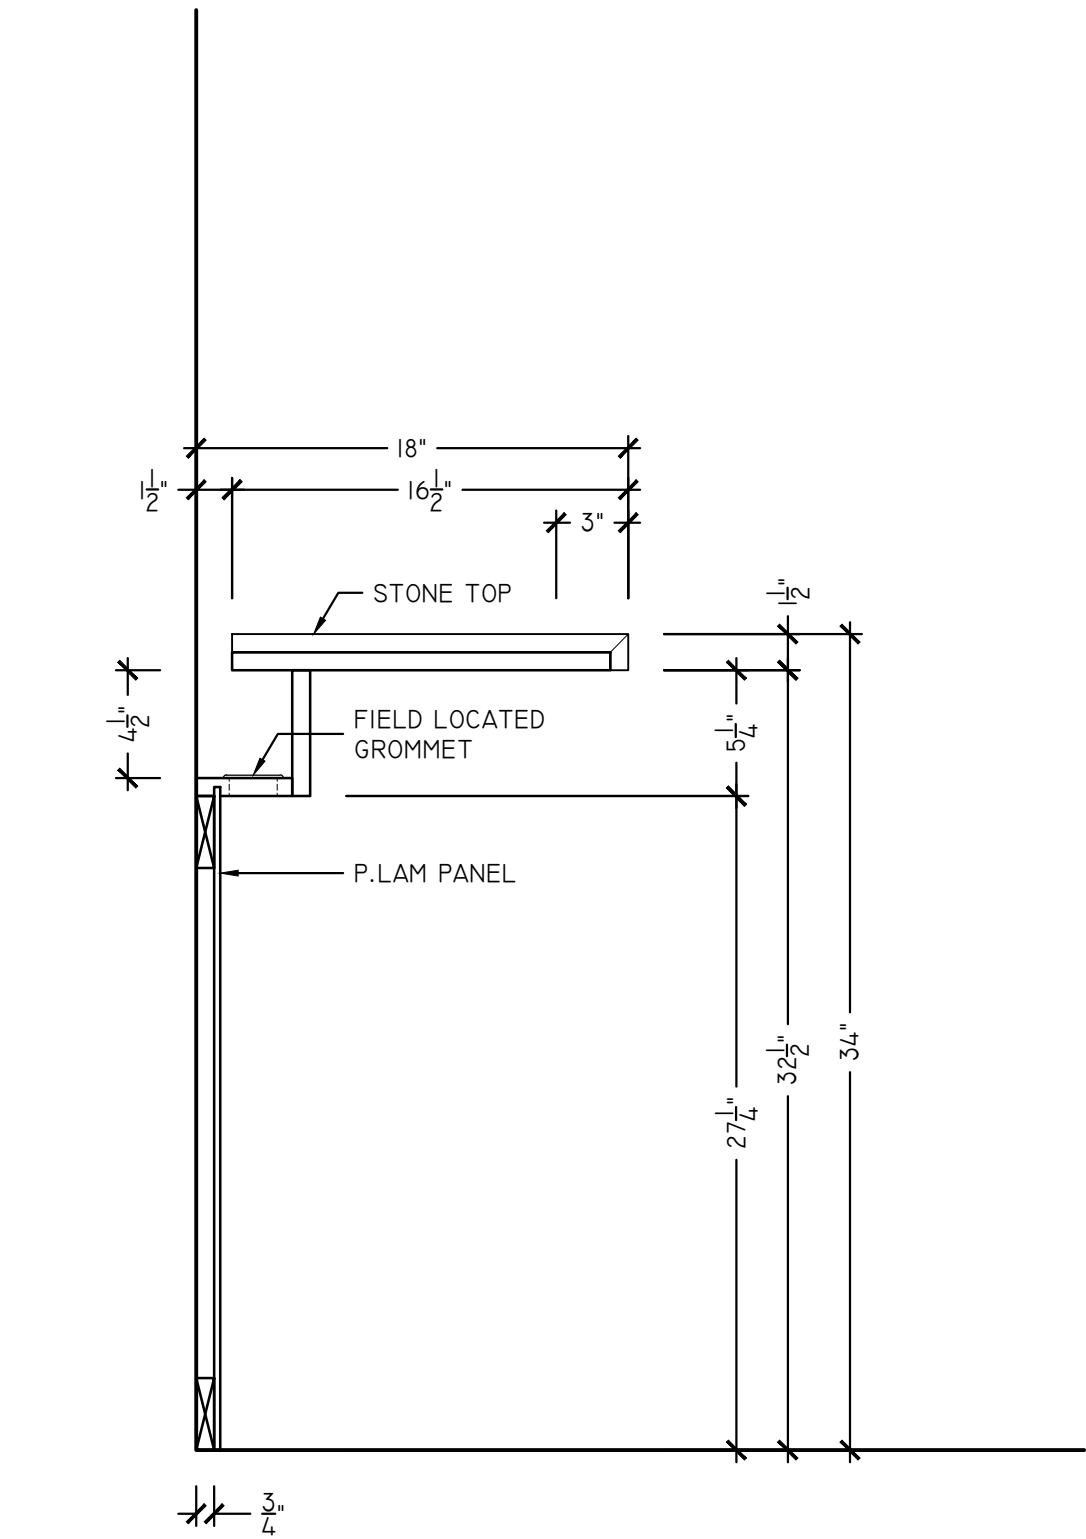


S2 LOBBY 102 QUICK PRINT - SECTION
SCALE: 1-1/2" = 1'-0"
ARCH REF: 1/A323

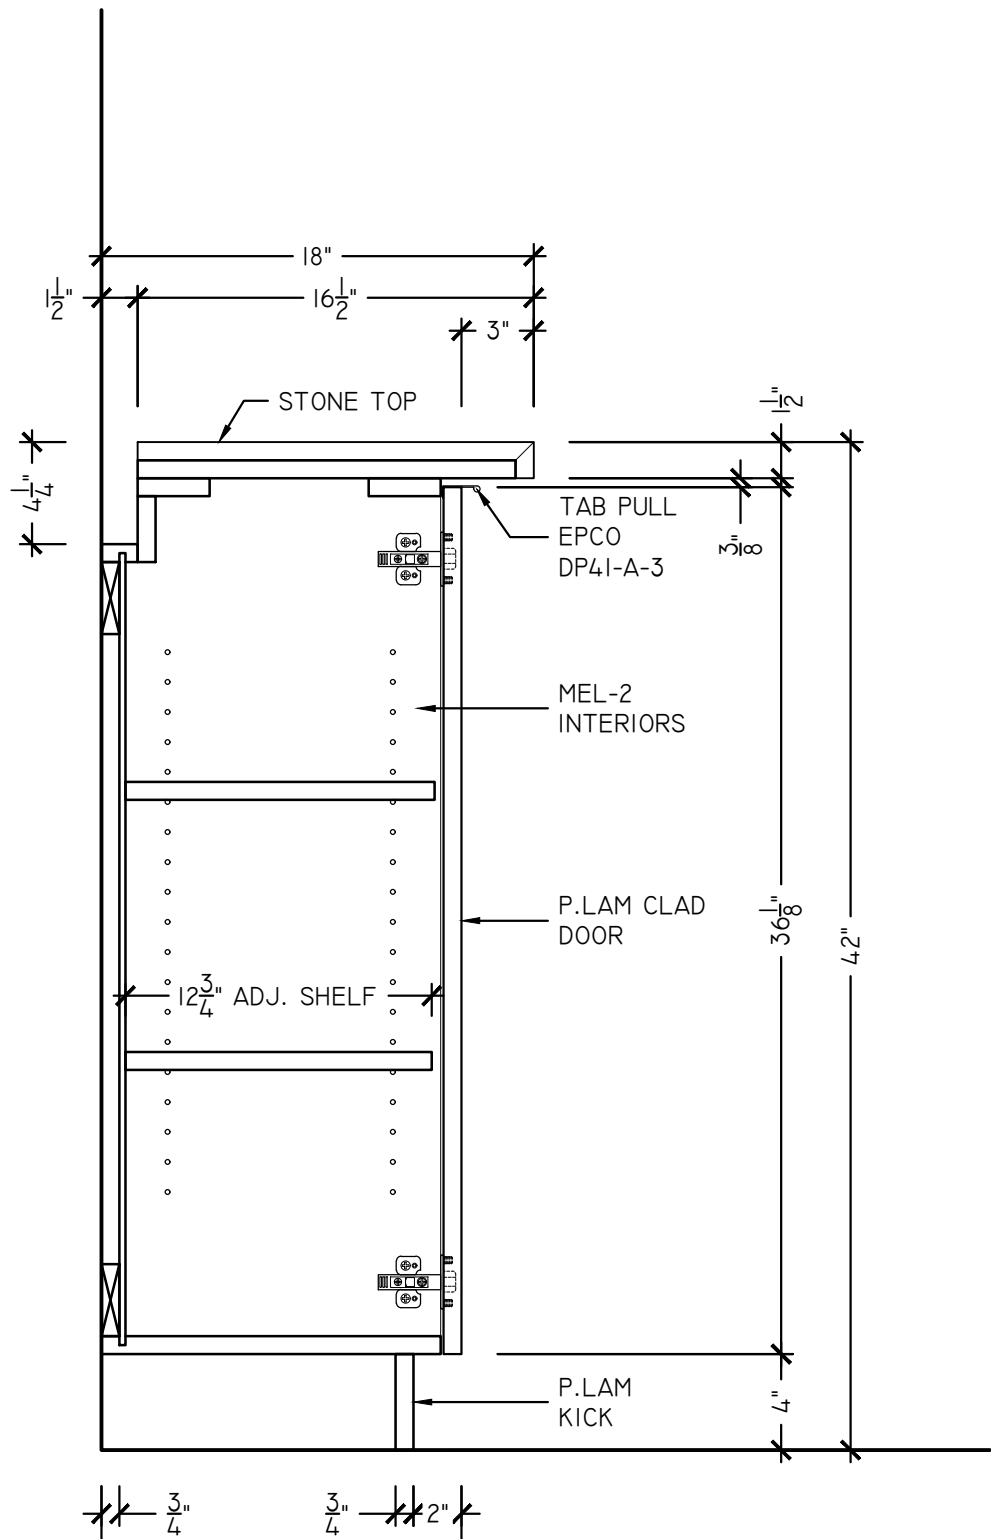


SI LOBBY 102 QUICK PRINT - SECTION
SCALE: 1-1/2" = 1'-0"
ARCH REF: 3/A323

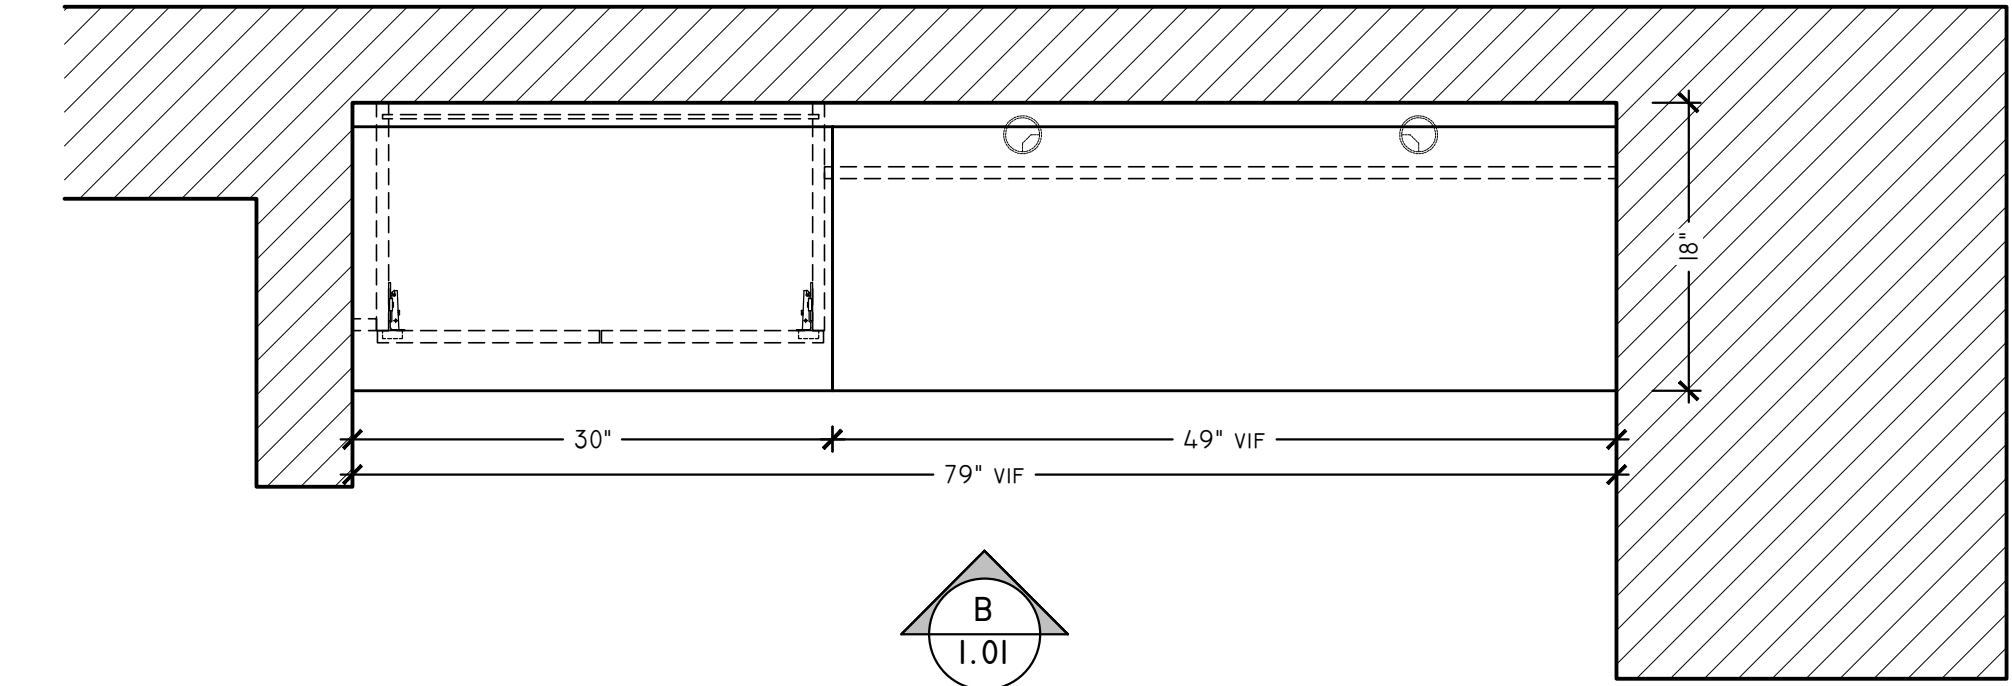

A LOBBY 102 QUICK PRINT- PLAN
SCALE: 1" = 1'-0"
ARCH REF: 1/A323

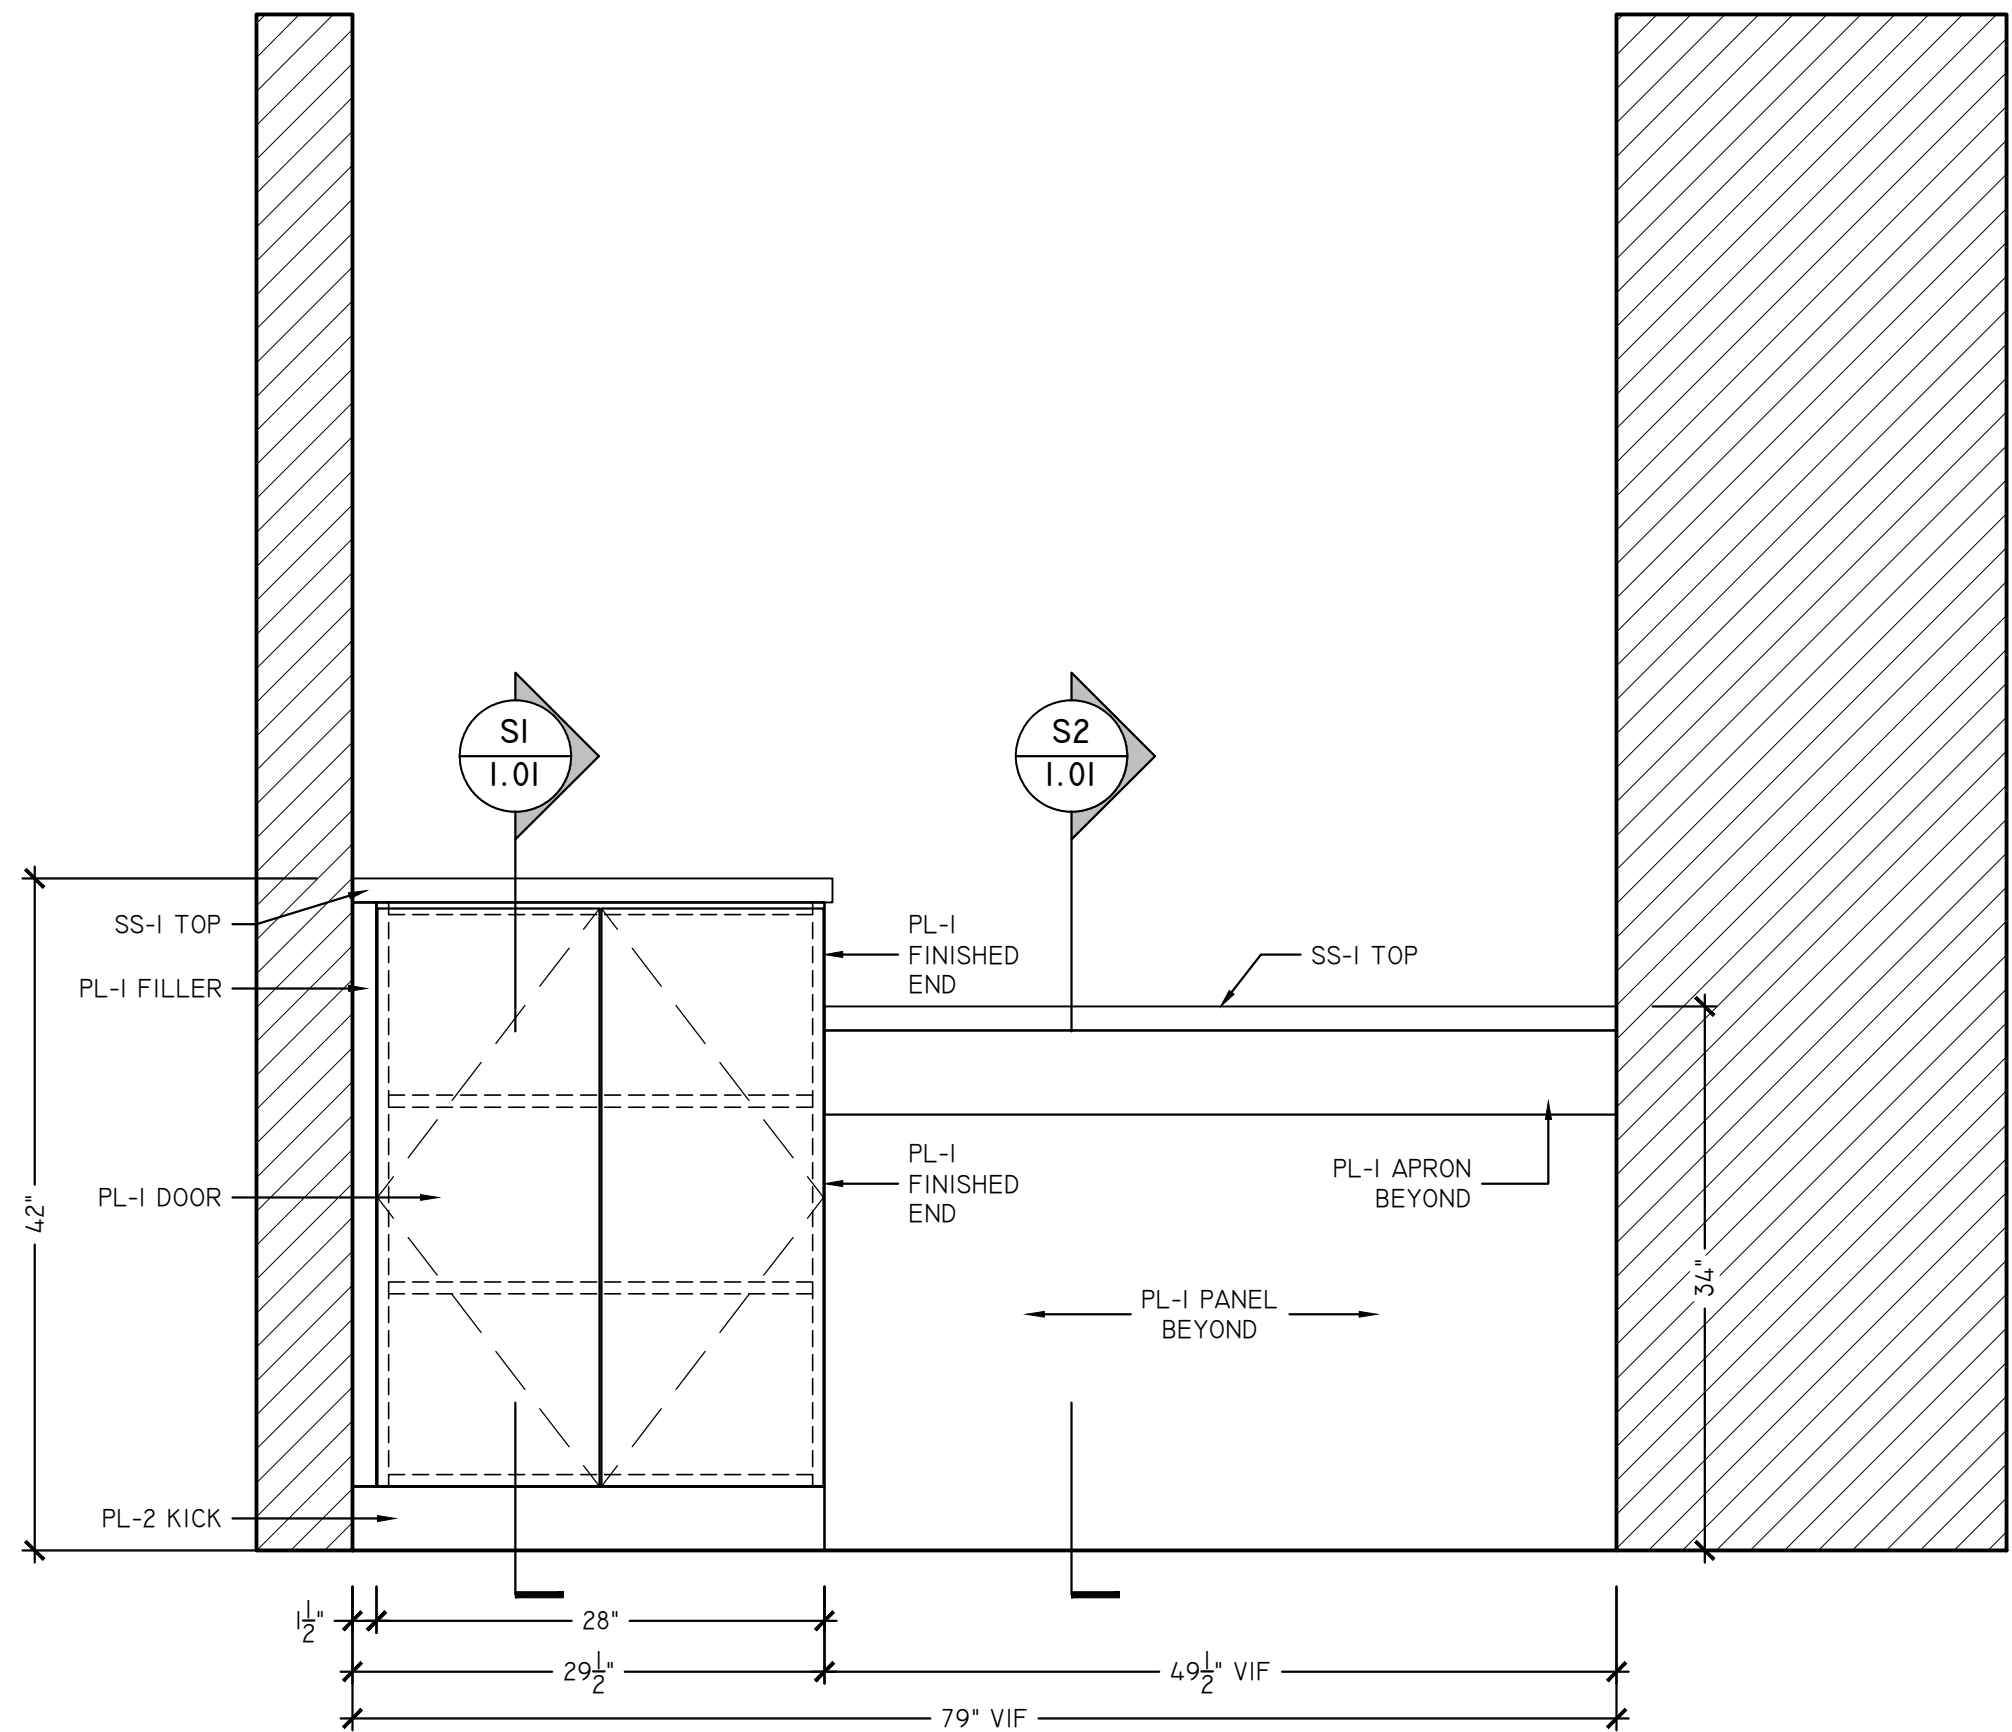


B LOBBY 102 QUICK PRINT - ELEVATION
SCALE: 1" = 1'-0"
ARCH REF: 2/A323

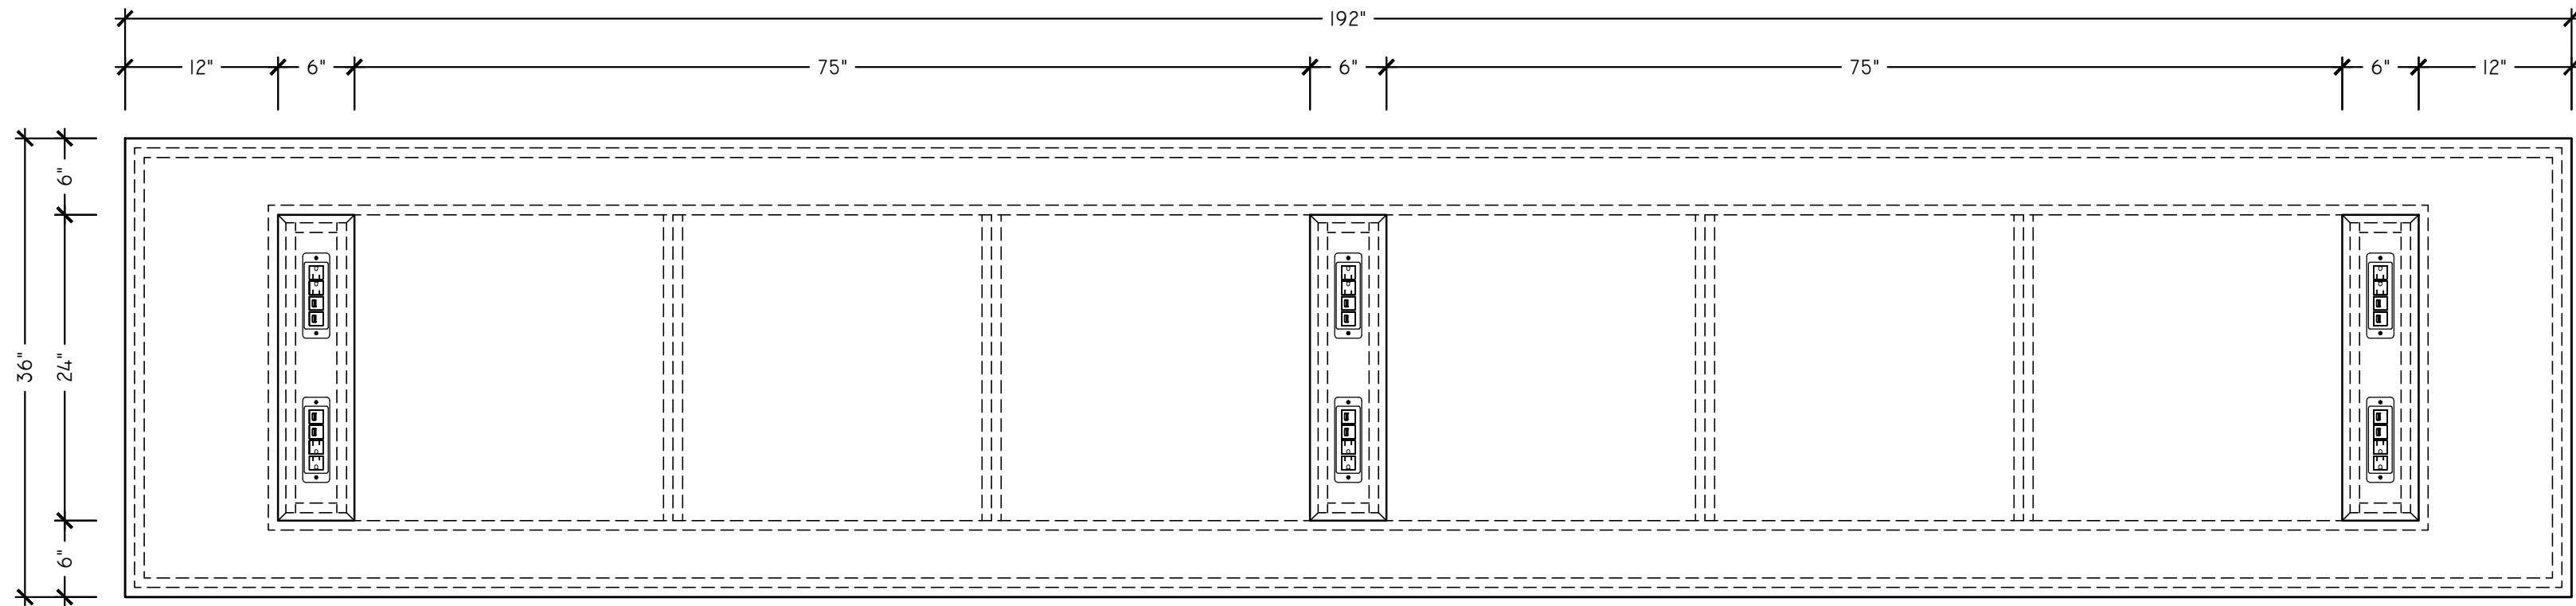


B
2.01

C
2.01

A LOBBY 102 COMMUNAL TABLE - PLAN
SCALE: 1" = 1'-0"
ARCH REF: 12/A323

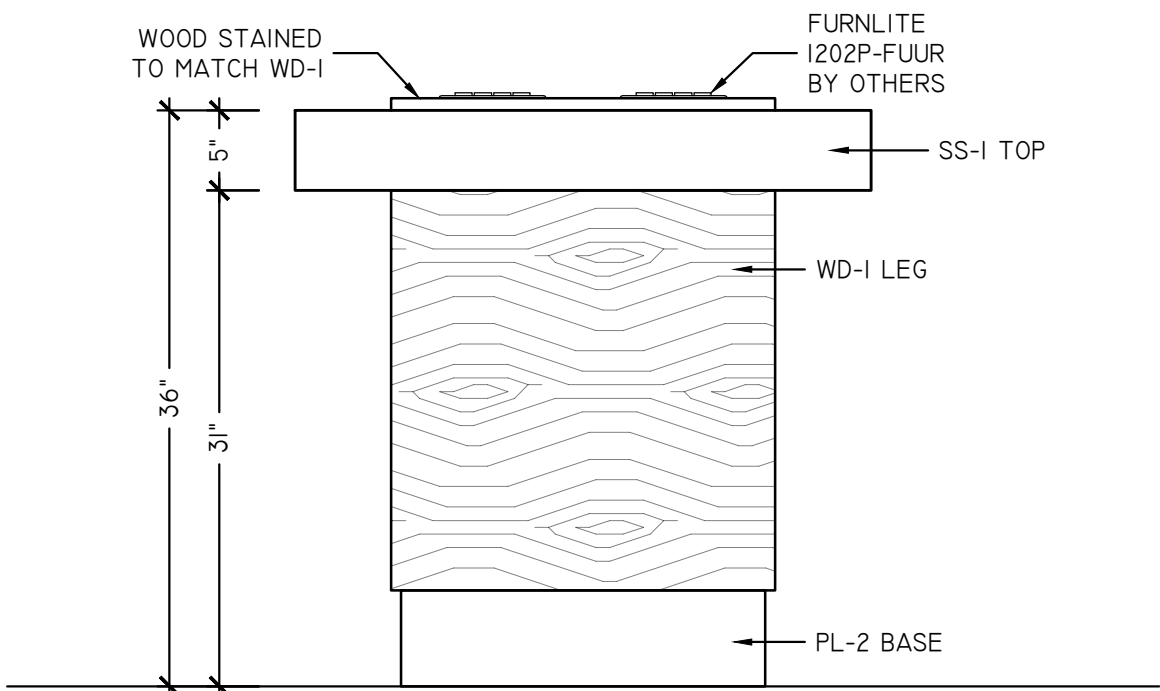


B LOBBY 102 COMMUNAL TABLE - ELEVATION
SCALE: 1" = 1'-0"
ARCH REF: 12/A323

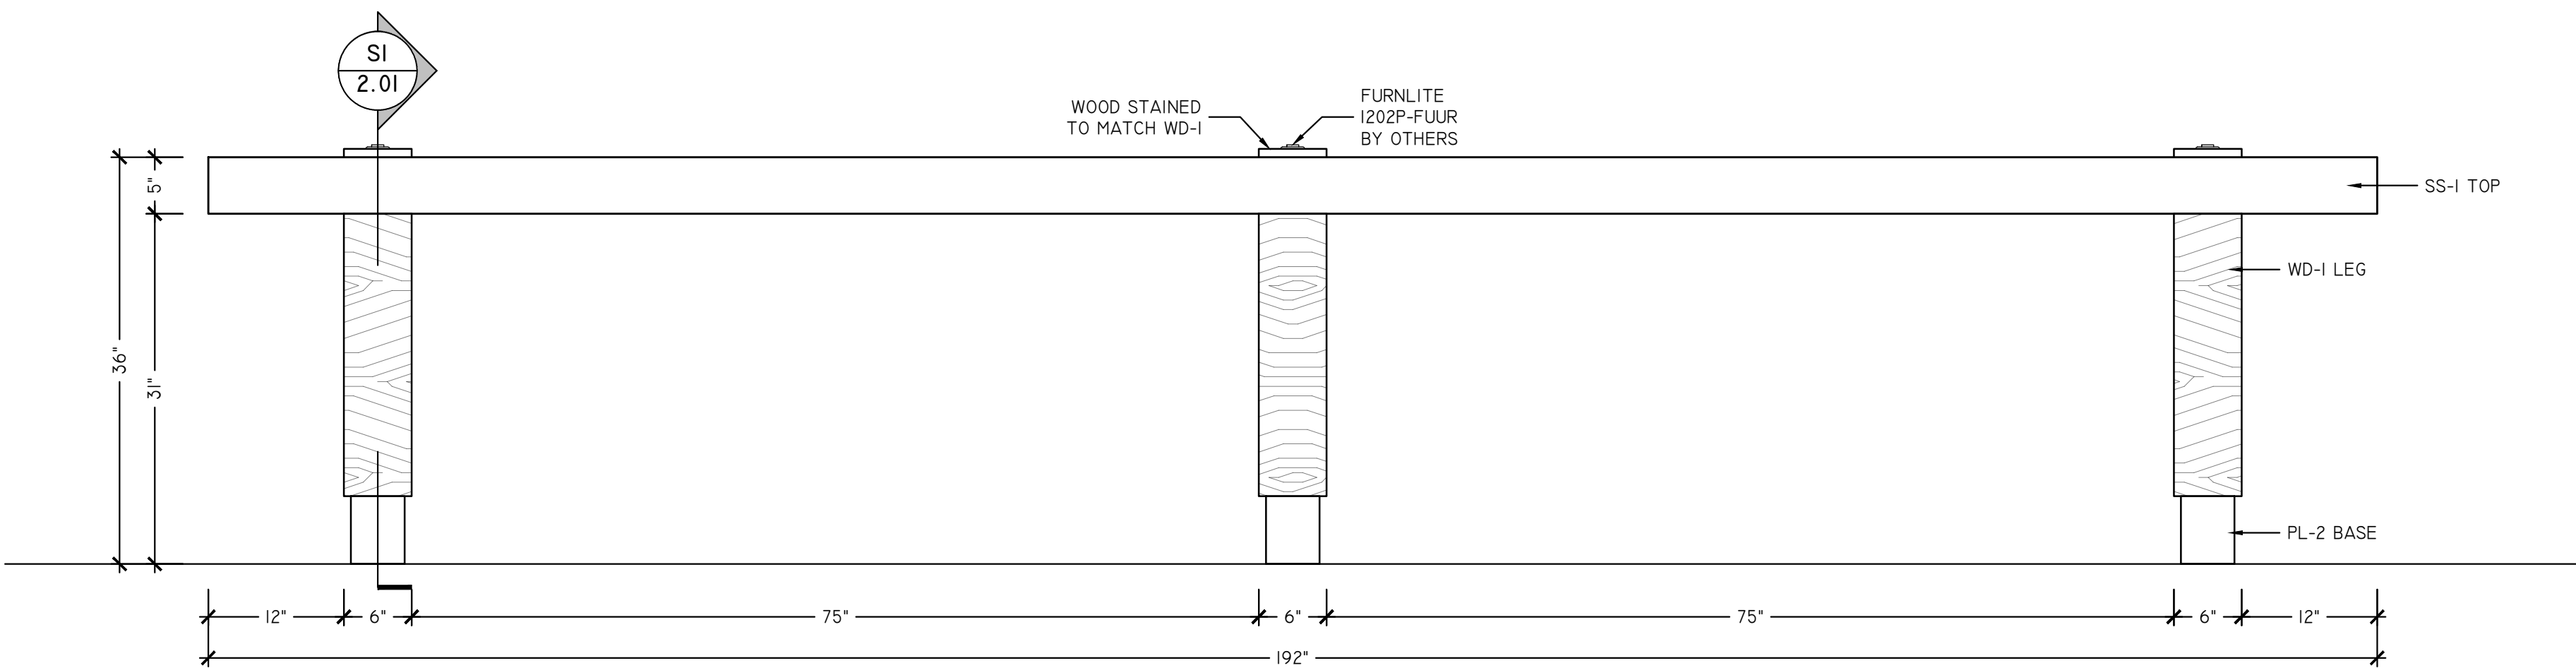

C LOBBY 102 COMMUNAL TABLE - ELEVATION
SCALE: 1" = 1'-0"
ARCH REF: 12/A323

FINISH LEGEND

PL-1	NEVAMAR EASY ELEGANCE #VA 5002 (322) (357)	WD-1	ASI WOOD PANELS INTERWOVEN ECO PANELS WALNUT #WPVEP017 (310)
PL-2	FORMICA BRUSHED UMBRA DECOMETAL #M5312 (215)	WD-2	BROGAN WOOD PRODUCTS SB.TD.2109.FM NATURAL FUMED (308)
PL-3	WILSONART 5TH AVE ELM #7966-60 (371)		
PL-4	NEVAMAR BLACK #S6001T (223)	WD-4	STAIN WOOD TO MATCH WILSONART MONTANA WALNUT #7110 (363)
PL-5	WILSONART GREY MESH #4877-38 (325)	WD-5	SOELBERG INDUSTRIES, IMPRESSIONS, SILDARE MDF PANELS (365)
PL-7	WILSONART DECORATIVE METAL SATIN BRUSHED NATURAL ALUMINUM #6257	RSN-1	3-FORM VERTU V MONDO AQUA SANDSTONE
SS-1	BELSTONE ECO QUARTZ COBBLESTONE (306)	DRAWER GLIDES	100 Lbs Full Extension Ball Bearing
SS-2	SILESTONE NEBULA CODE DREIS (360)	HINGES	Salice 110° Euro Self Close
SS-3	J.G. EDELEN DO. QUARTZ MARRIOTT SUMMER SANDS #EHS-243 (370)	WIRE PULL	4" WIRE PULL
SS-4	COVERINGS ETC ECO-TERR SLAB BULGARI BLACK, BRUSH	TAB PULL	EPCO DP41-A-3
MEL-1	WHITE MELAMINE	METAL SUPPORTS	A&M HARDWARE - SURFACE MOUNTED STEEL SUPPORT BRACKETS
MEL-2	BLACK MELAMINE	LOCKS	TIMBERLINE CB-170 CAM LOCK

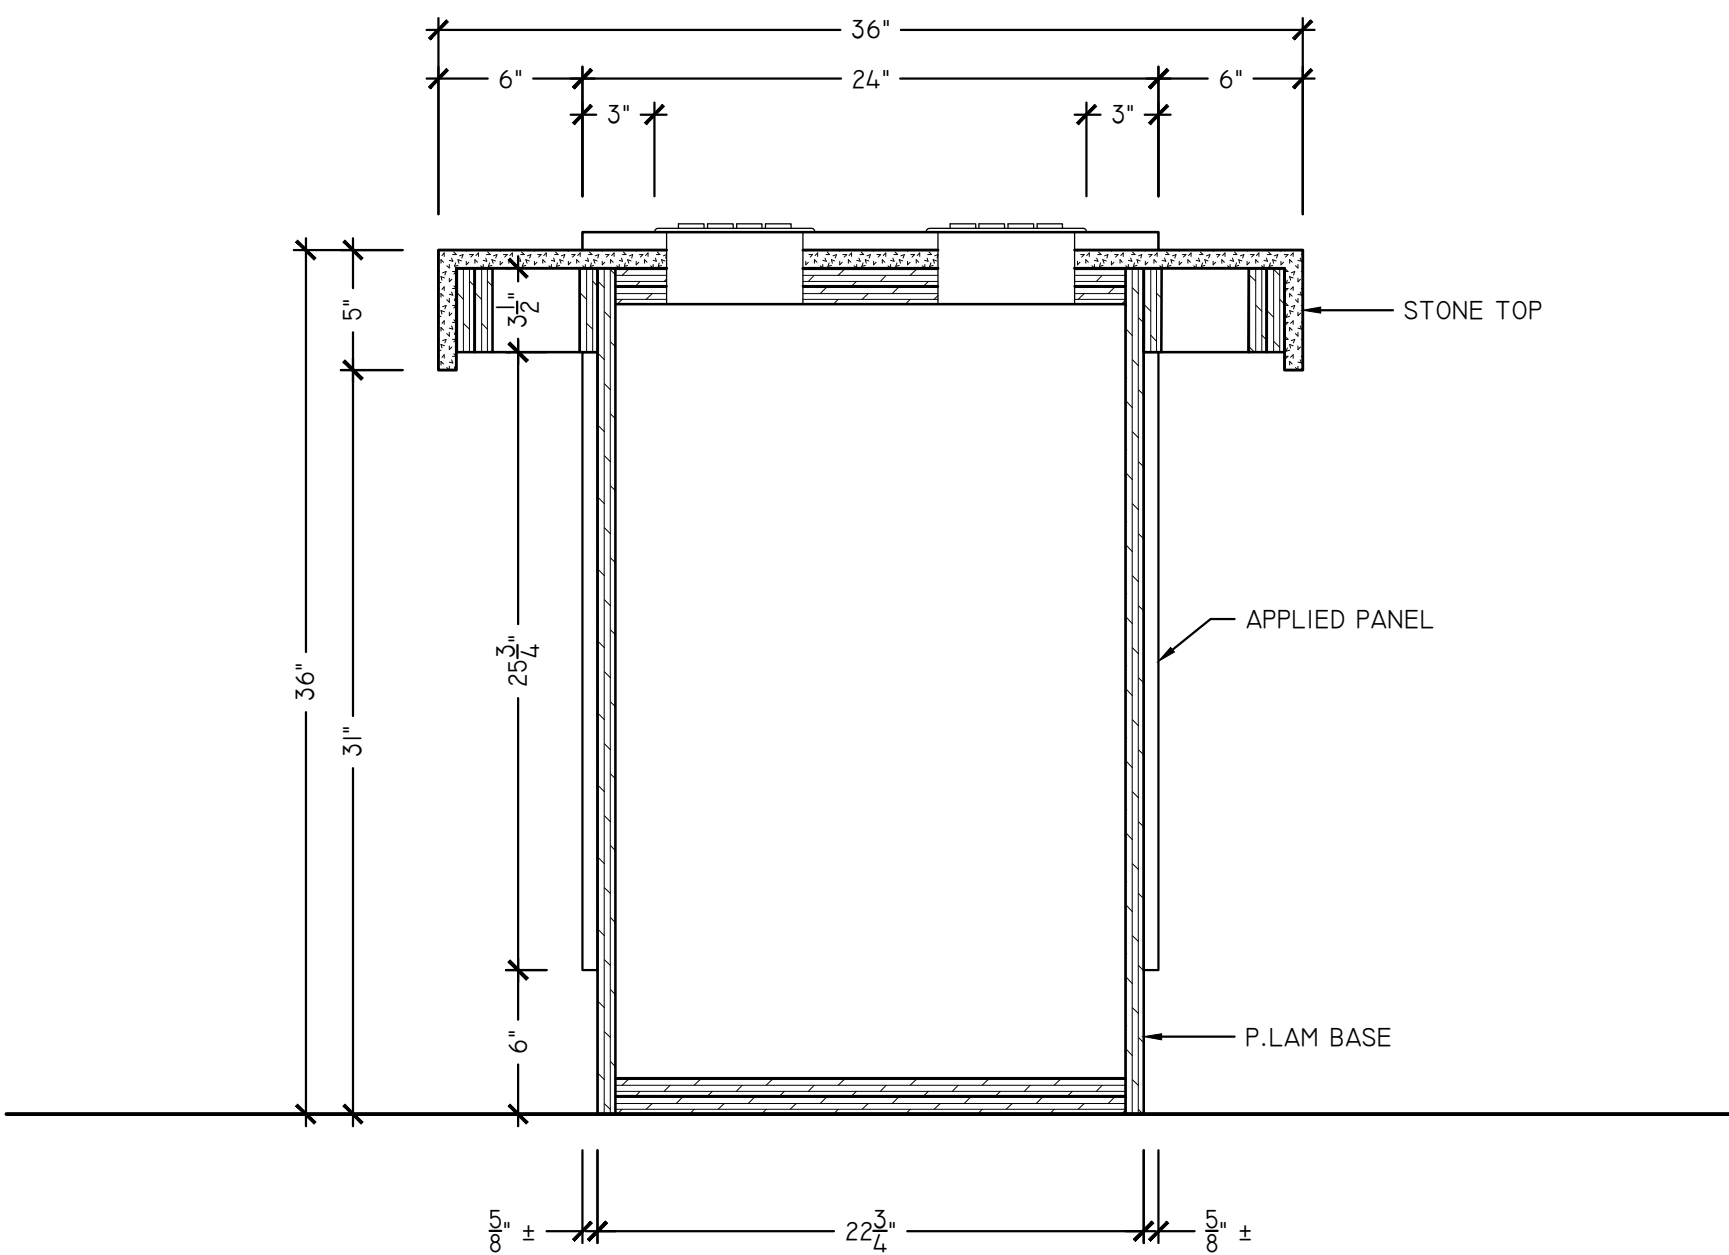

SI LOBBY 102 COMMUNAL TABLE - SECTION
SCALE: 1-1/2" = 1'-0"
ARCH REF: NONE




GENERAL CONTRACTOR:	WAREHAUS
ARCHITECT:	

PROJECT:	McHENERY ROW - PHASE 3
SHEET TITLE:	LOBBY 102 - COMMUNAL TABLE


REVISIONS
xx/xx/xxxx

Job No.:	MO xxxxxxx
Drawn By:	SSD
Checked By:	xx
Date:	02/03/2019
Scale:	AS NOTED

Sheet No.:
2.01

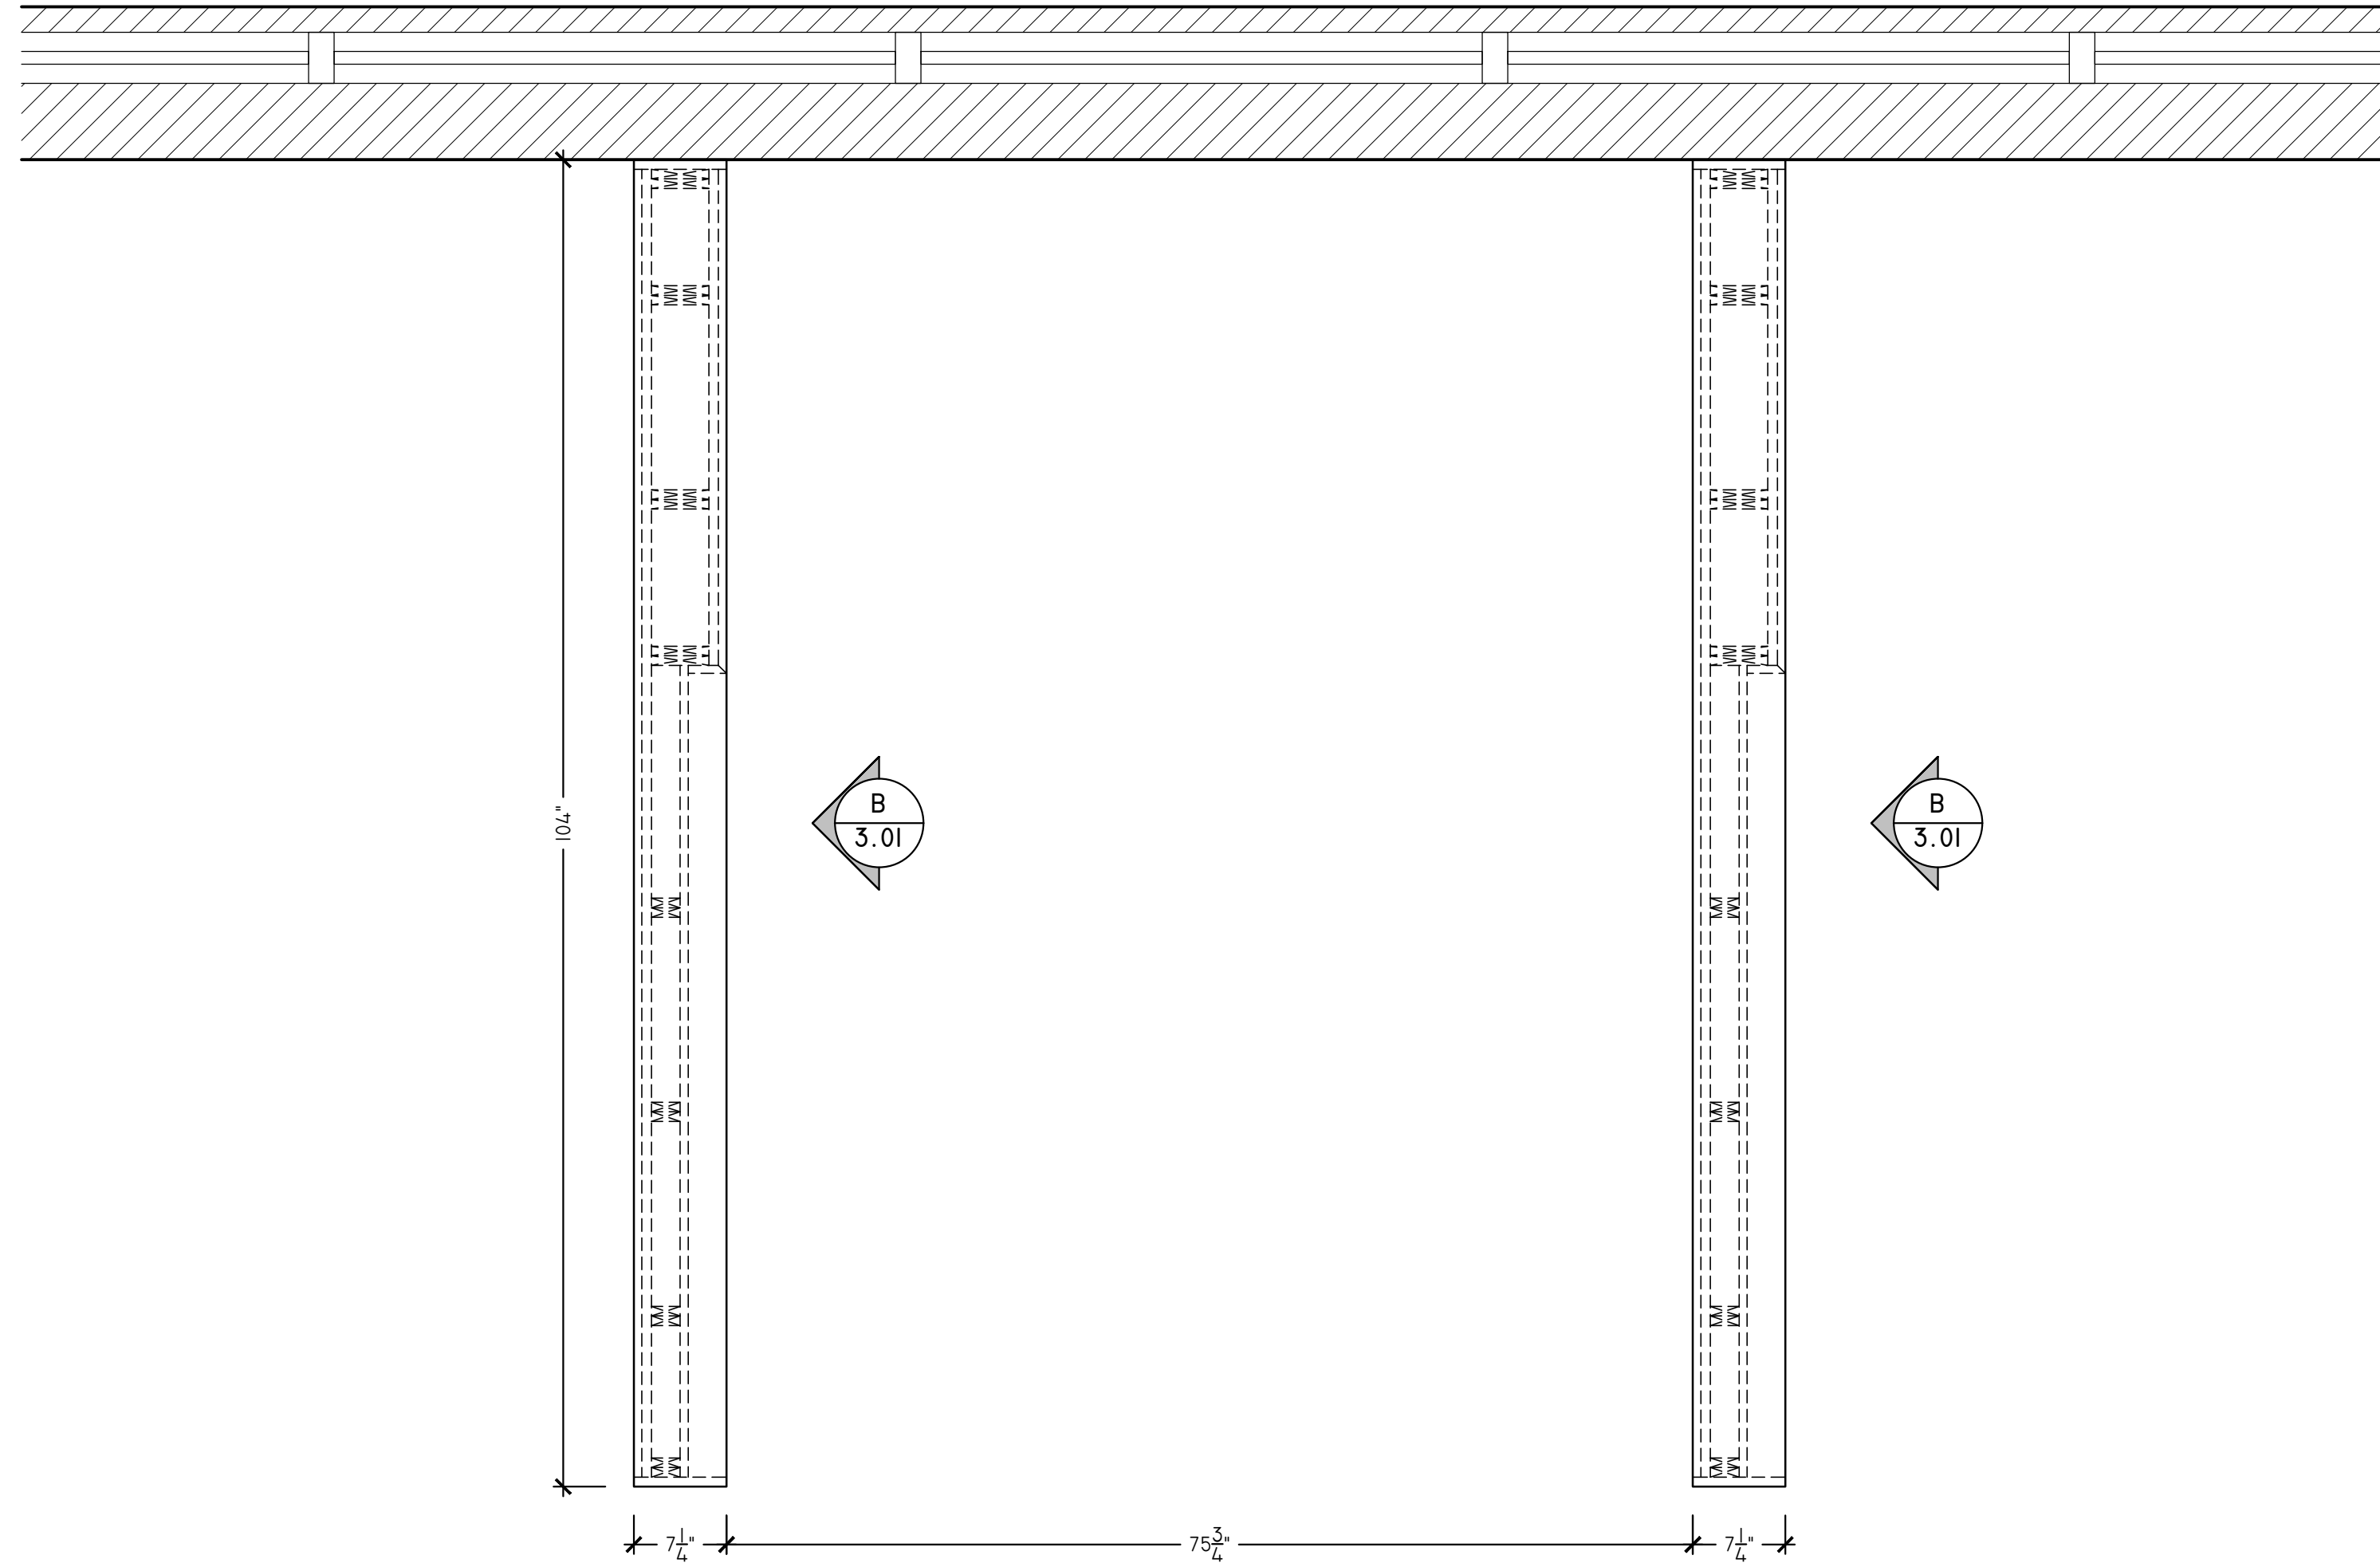


A MEDIA POD 104 DIVIDING WALL - PLAN
SCALE: 1" = 1'-0"
ARCH REF: 5/AS23

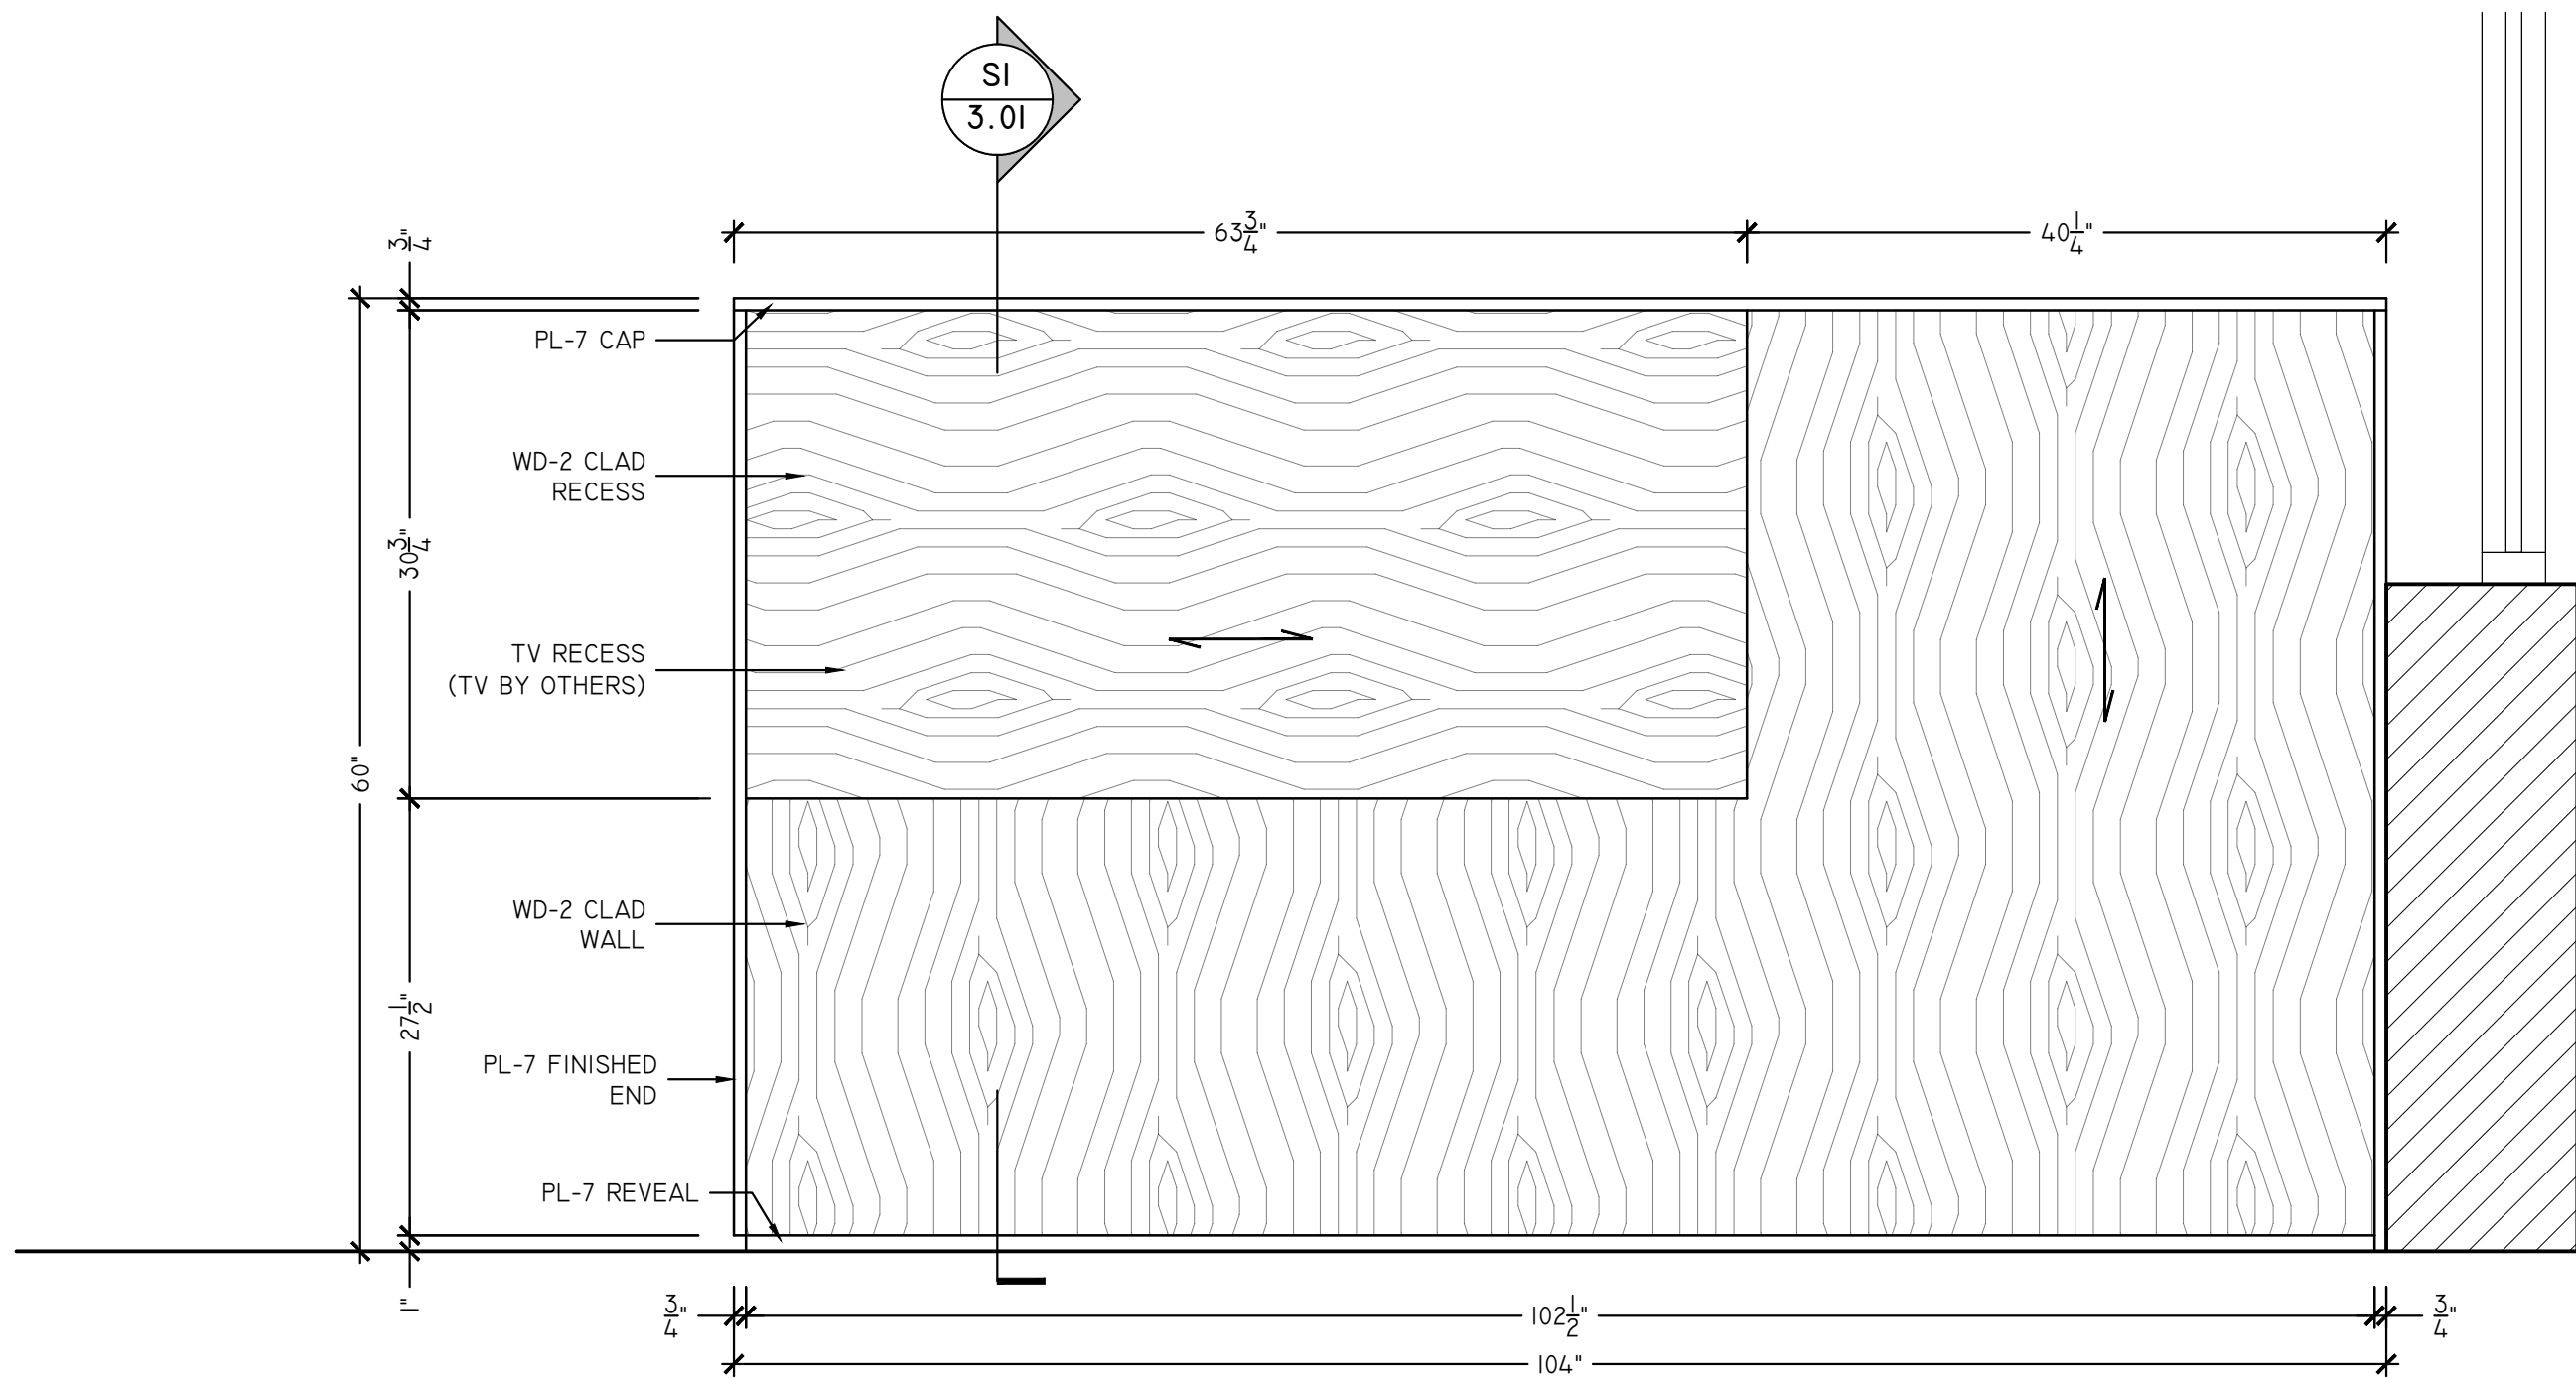

B MEDIA POD 104 DIVIDING WALL - ELEVATION
SCALE: 1" = 1'-0"
ARCH REF: 7/AS23

FINISH LEGEND

PL-1	NEVAMAR EASY ELEGANCE #VA 5002 (322) (357)	WD-1	ASI WOOD PANELS INTERWOVEN ECO PANELS WALNUT #WPVEP017 (310)
PL-2	FORMICA BRUSHED UMBRA DECOMETAL #M5312 (215)	WD-2	BROGAN WOOD PRODUCTS SB.TD.2109.FM NATURAL FUMED (308)
PL-3	WILSONART 5TH AVE ELM #7966-60 (371)		
PL-4	NEVAMAR BLACK #S6001T (223)	WD-4	STAIN WOOD TO MATCH WILSONART MONTANA WALNUT #7110 (363)
PL-5	WILSONART GREY MESH #4877-38 (325)	WD-5	SOELBERG INDUSTRIES, IMPRESSIONS, SILDARE MDF PANELS (365)
PL-7	WILSONART DECORATIVE METAL SATIN BRUSHED NATURAL ALUMINUM #6257 (325)	RSN-1	3-FORM VERTU V MONDO AQUA SANDSTONE
SS-1	BELSTONE ECO QUARTZ COBBLESTONE (306)	DRAWER GLIDES	100 Lbs Full Extension Ball Bearing
SS-2	SILESTONE NEBULA CODE DREIS (360)	HINGES	Salice 110° Euro Self Close
SS-3	J.G. EDELEN DO. QUARTZ MARRIOTT SUMMER SANDS #EHS-243 (370)	WIRE PULL	4" WIRE PULL
SS-4	COVERINGS ETC ECO-TERR SLAB BULGARI BLACK, BRUSH	TAB PULL	EPCO DP41-A-3
MEL-1	WHITE MELAMINE	METAL SUPPORTS	A&M HARDWARE - SURFACE MOUNTED STEEL SUPPORT BRACKETS
MEL-2	BLACK MELAMINE	LOCKS	TIMBERLINE CB-170 CAM LOCK

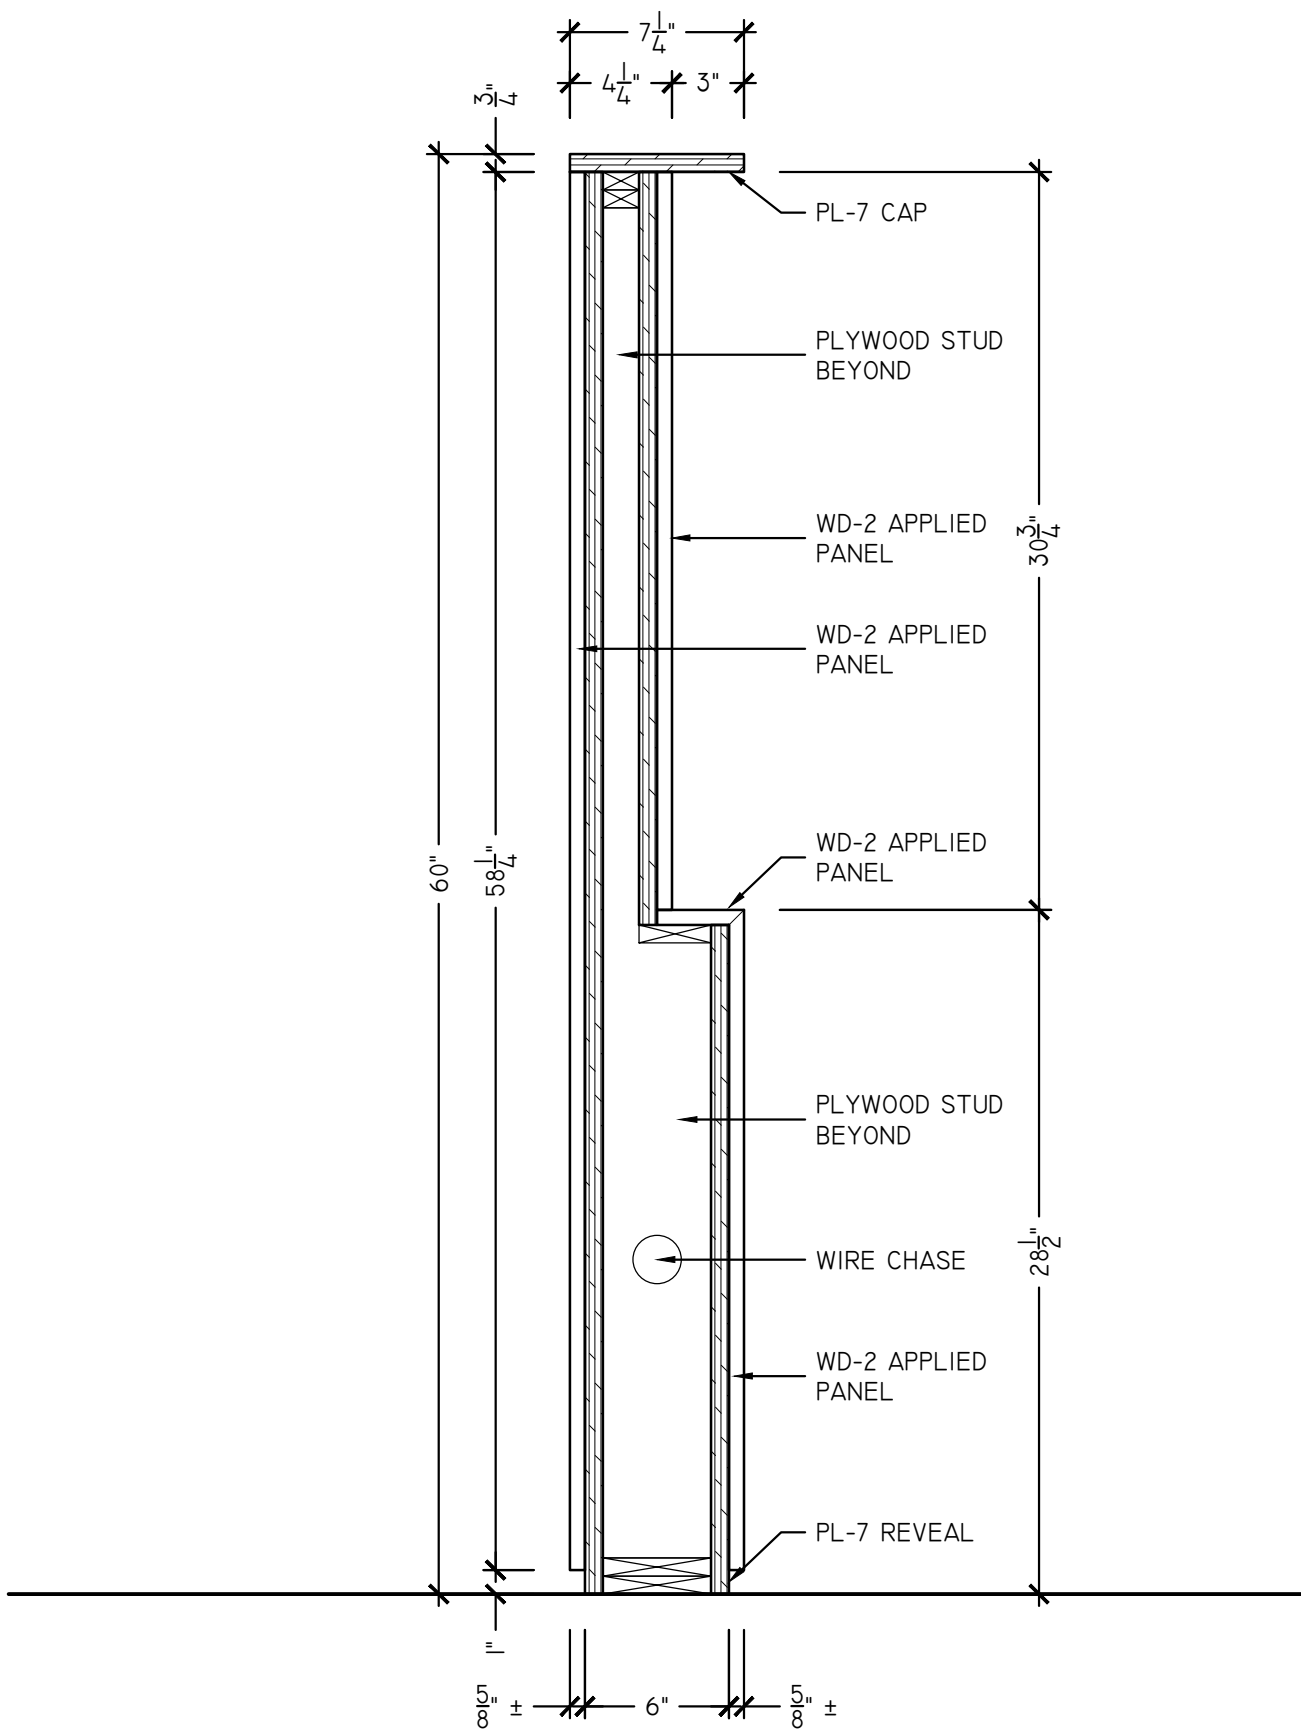

SI MEDIA POD 104 DIVIDING WALL - SECTION
SCALE: 1-1/2" = 1'-0"
ARCH REF: 8/AS23



GENERAL CONTRACTOR:	WAREHAUS
ARCHITECT:	

PROJECT:	McHENERY ROW – PHASE 3
SHEET TITLE:	MEDIA POD 104 – DIVIDING WALL

REVISIONS
xx/xx/xxxx

Job No.:	MO xxxxxxx
Drawn By:	SSD
Checked By:	xx
Date:	02/03/2019
Scale:	AS NOTED

Sheet No.:
3.01

FINISH LEGEND

PL-1	NEVAMAR EASY ELEGANCE #VA 5002 (322) (357)	WD-1	ASI WOOD PANELS INTERWOVEN ECO PANELS WALNUT #WPVEP017 (310)
PL-2	FORMICA BRUSHED UMBRA DECOMETAL #M5312 (215)	WD-2	BROGAN WOOD PRODUCTS SB.TD.2109.FM NATURAL FUMED (308)
PL-3	WILSONART 5TH AVE ELM #7966-60 (371)		
PL-4	NEVAMAR BLACK #S6001T (223)	WD-4	STAIN WOOD TO MATCH WILSONART MONTANA WALNUT #7110 (363)
PL-5	WILSONART GREY MESH #4877-38 (325)	WD-5	SOELBERG INDUSTRIES, IMPRESSIONS, SILDARE MDF PANELS (365)
PL-7	WILSONART DECORATIVE METAL SATIN BRUSHED NATURAL ALUMINUM #6257 (325)	RSN-1	3-FORM VERTU V MONDO AQUA SANDSTONE
SS-1	BELSTONE ECO QUARTZ COBBLESTONE (306)	DRAWER GLIDES	100 Lbs Full Extension Ball Bearing
SS-2	SILESTONE NEBULA CODE DREIS (360)	HINGES	Salice 110° Euro Self Close
SS-3	J.G. EDELEN DO. QUARTZ MARRIOTT SUMMER SANDS #EHS-243 (370)	WIRE PULL	4" WIRE PULL
SS-4	COVERINGS ETC ECO-TERR SLAB BULGARI BLACK, BRUSH	TAB PULL	EPCO DP41-A-3
MEL-1	WHITE MELAMINE	METAL SUPPORTS	A&M HARDWARE - SURFACE MOUNTED STEEL SUPPORT BRACKETS
MEL-2	BLACK MELAMINE	LOCKS	TIMBERLINE CB-170 CAM LOCK




GENERAL CONTRACTOR:	WAREHAUS
ARCHITECT:	

PROJECT:	McHENERY ROW – PHASE 3
SHEET TITLE:	MEDIA POD 104 – END WALL


REVISIONS
xx/xx/xxxx

Job No.:	MO xxxxxxx
Drawn By:	SSD
Checked By:	xx
Date:	02/03/2019
Scale:	AS NOTED


Sheet No.:
4.01

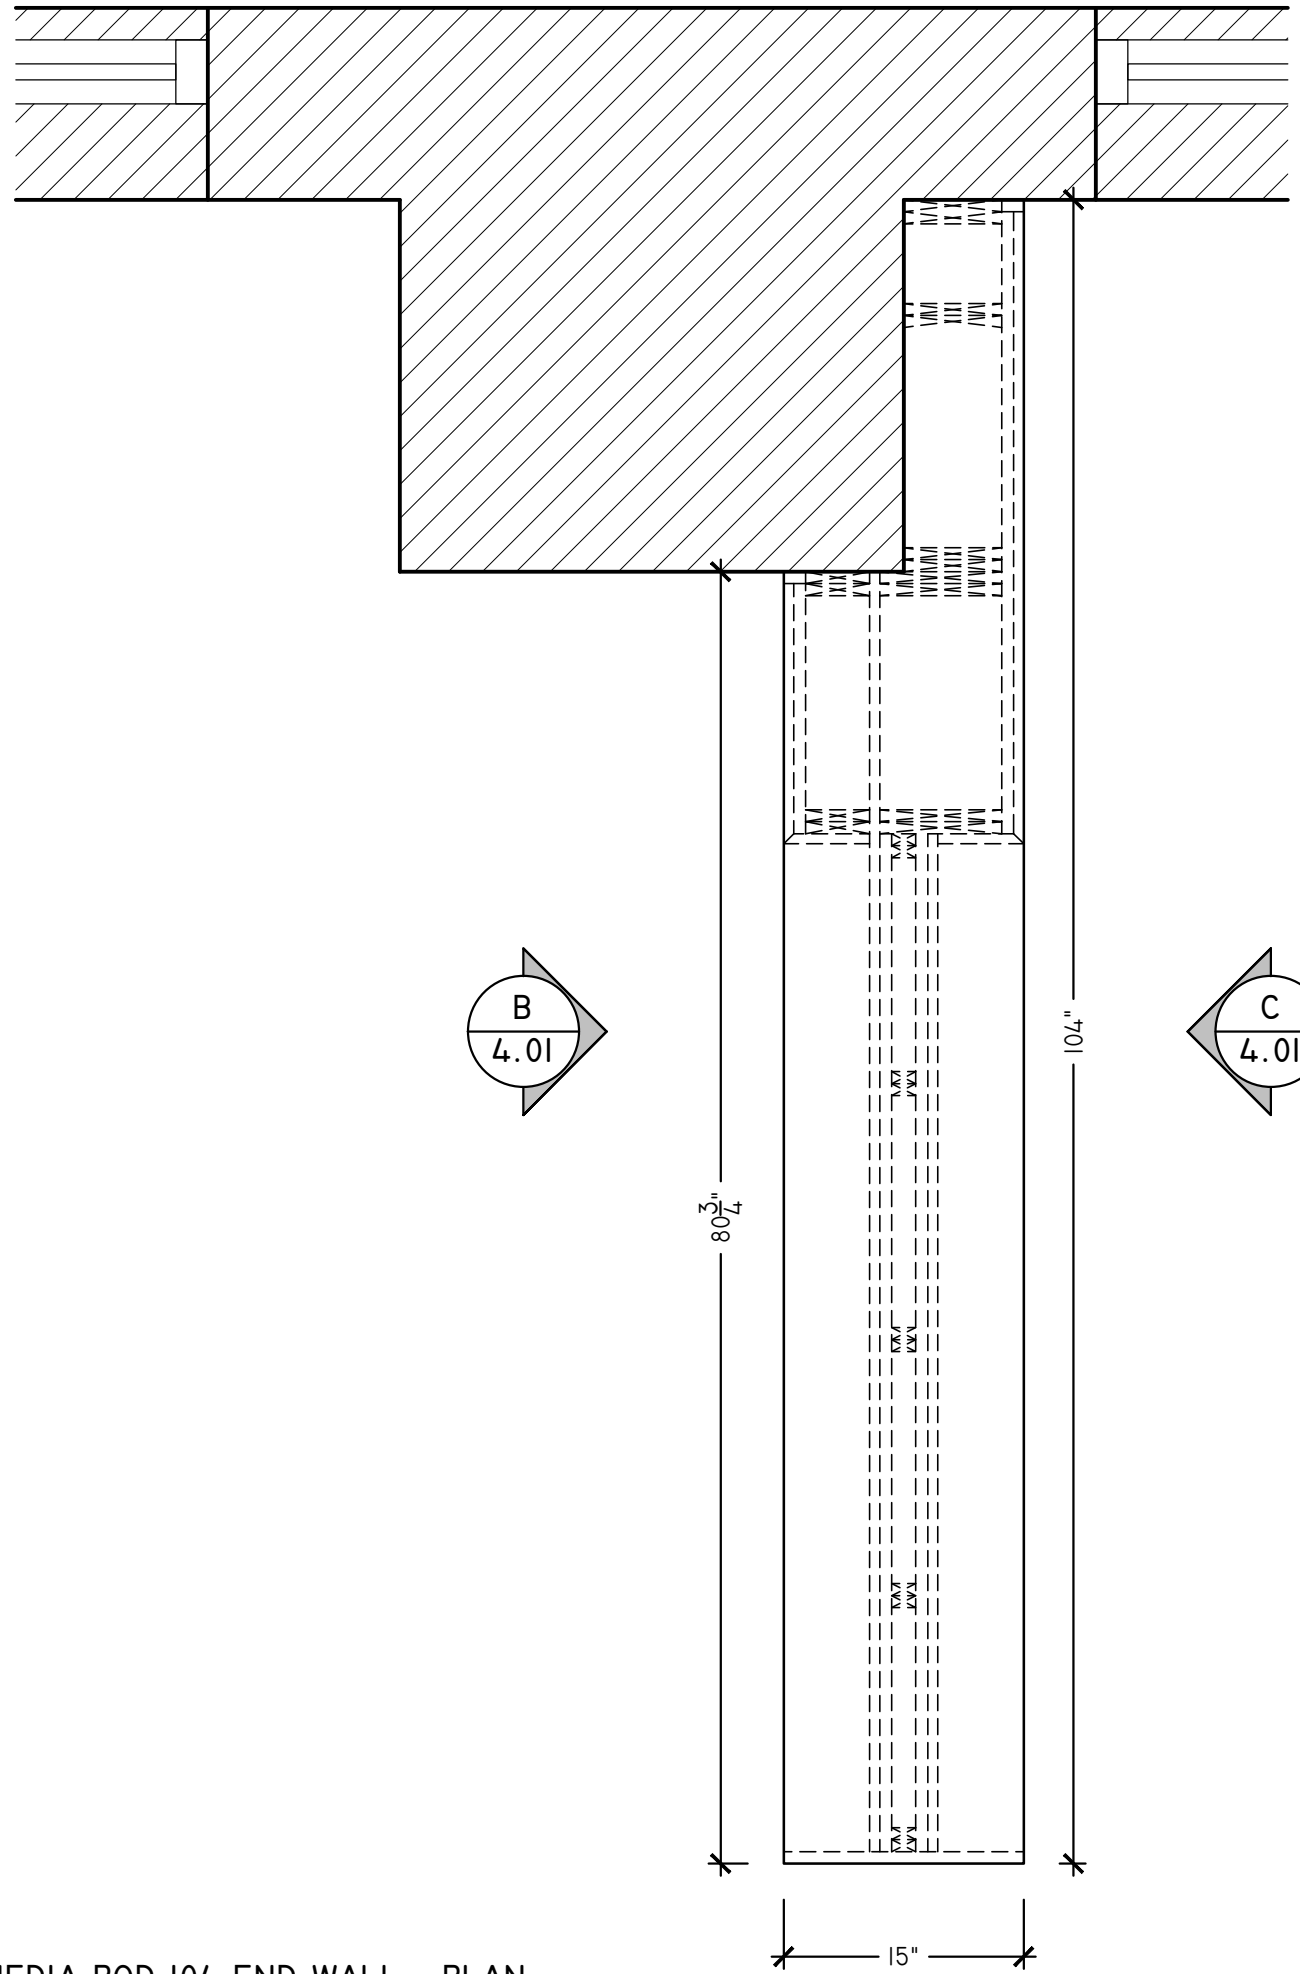


A MEDIA POD 104 END WALL - PLAN
SCALE: 1" = 1'-0"
ARCH REF: 5/A323

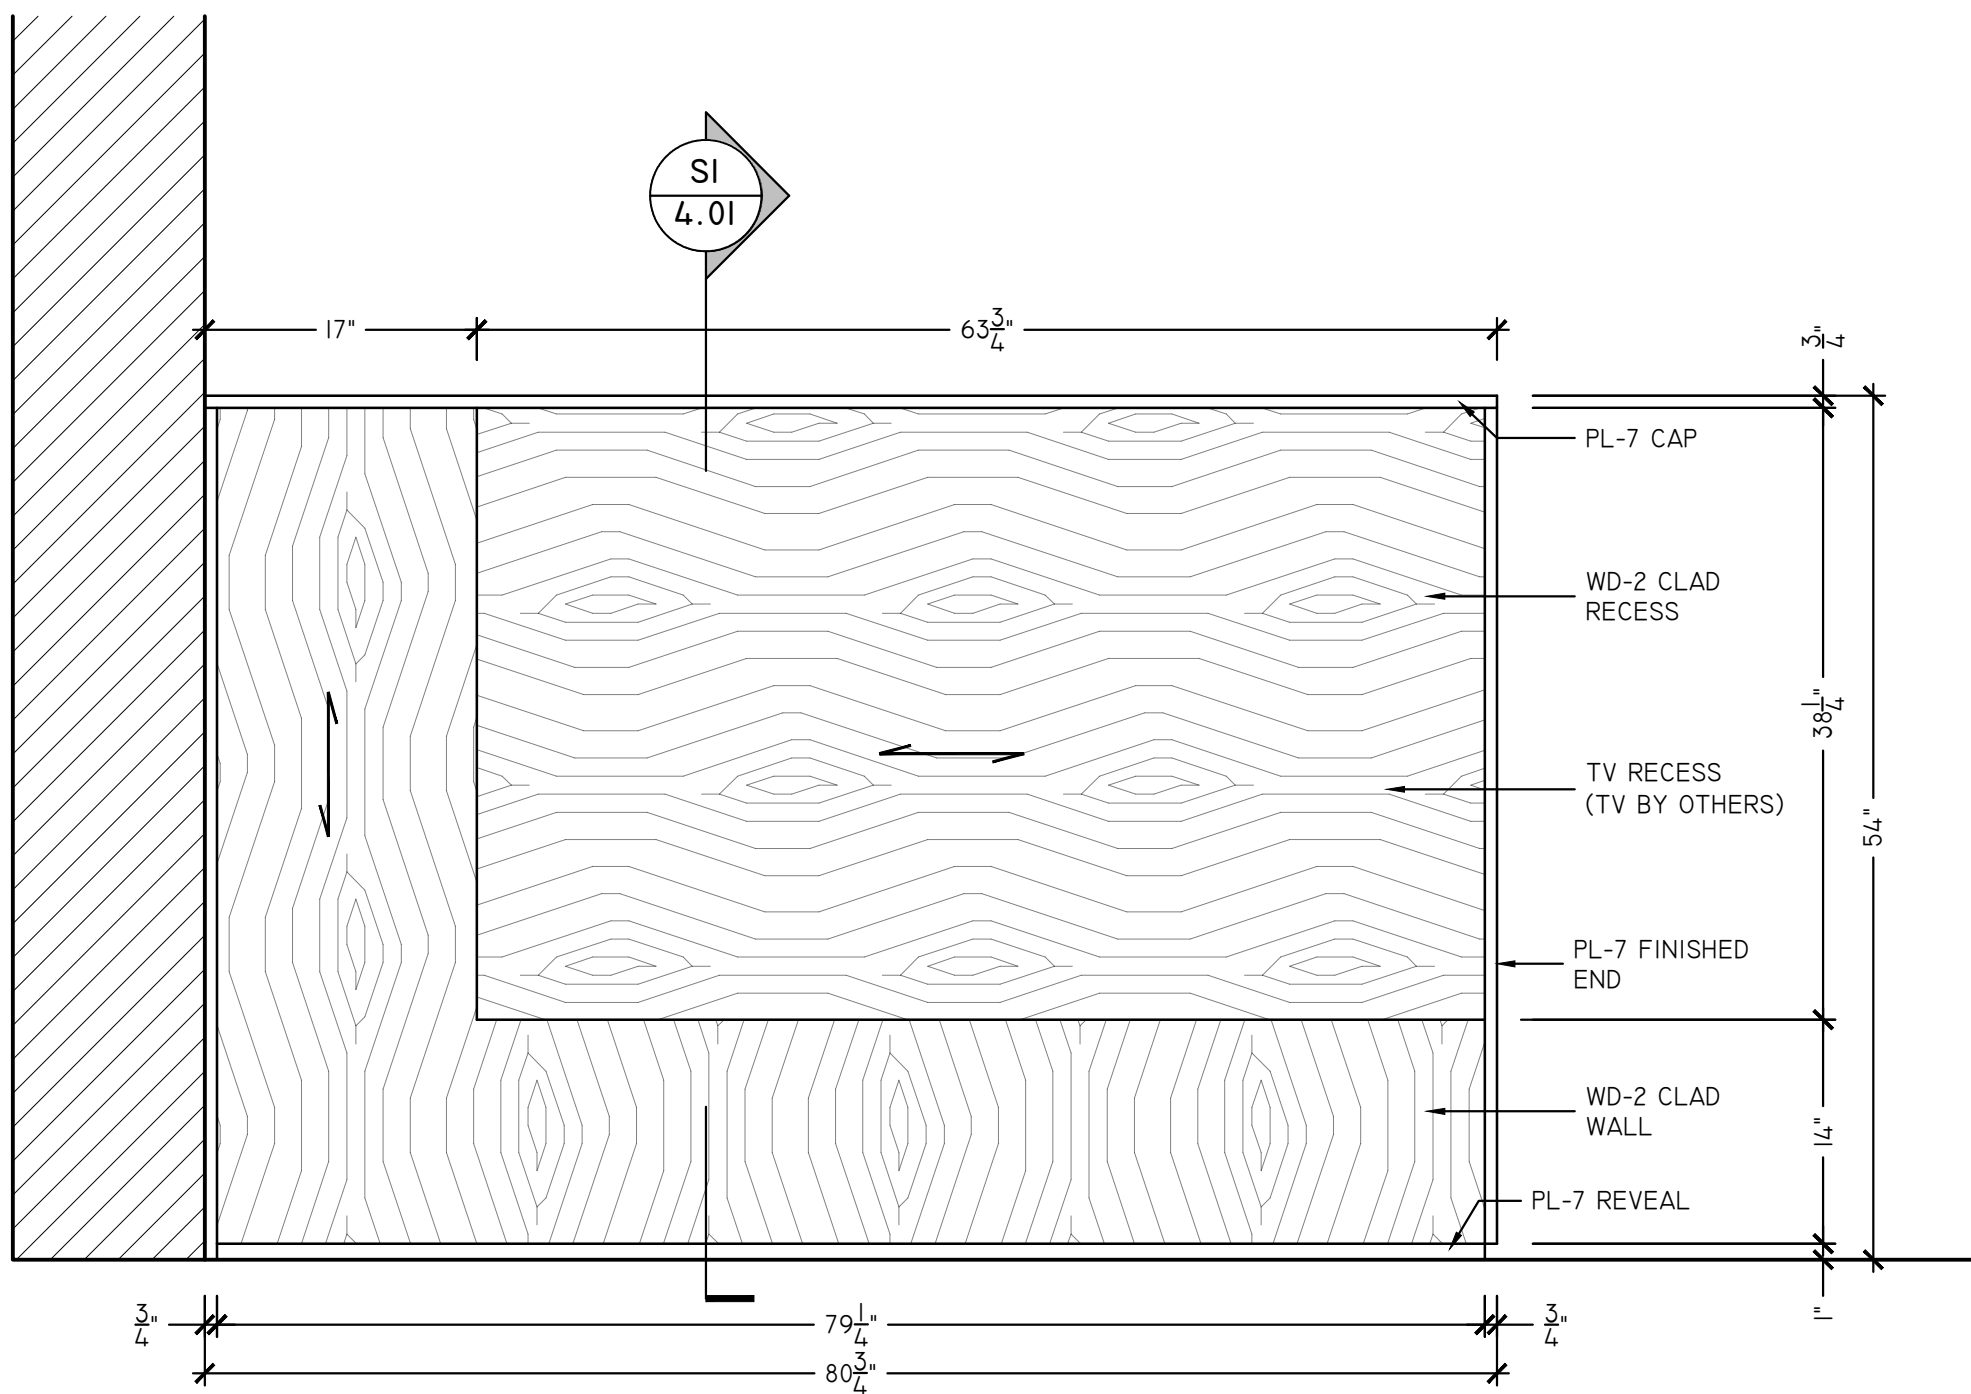


B MEDIA POD 104 END WALL - ELEVATION
SCALE: 1" = 1'-0"
ARCH REF: 5/A323

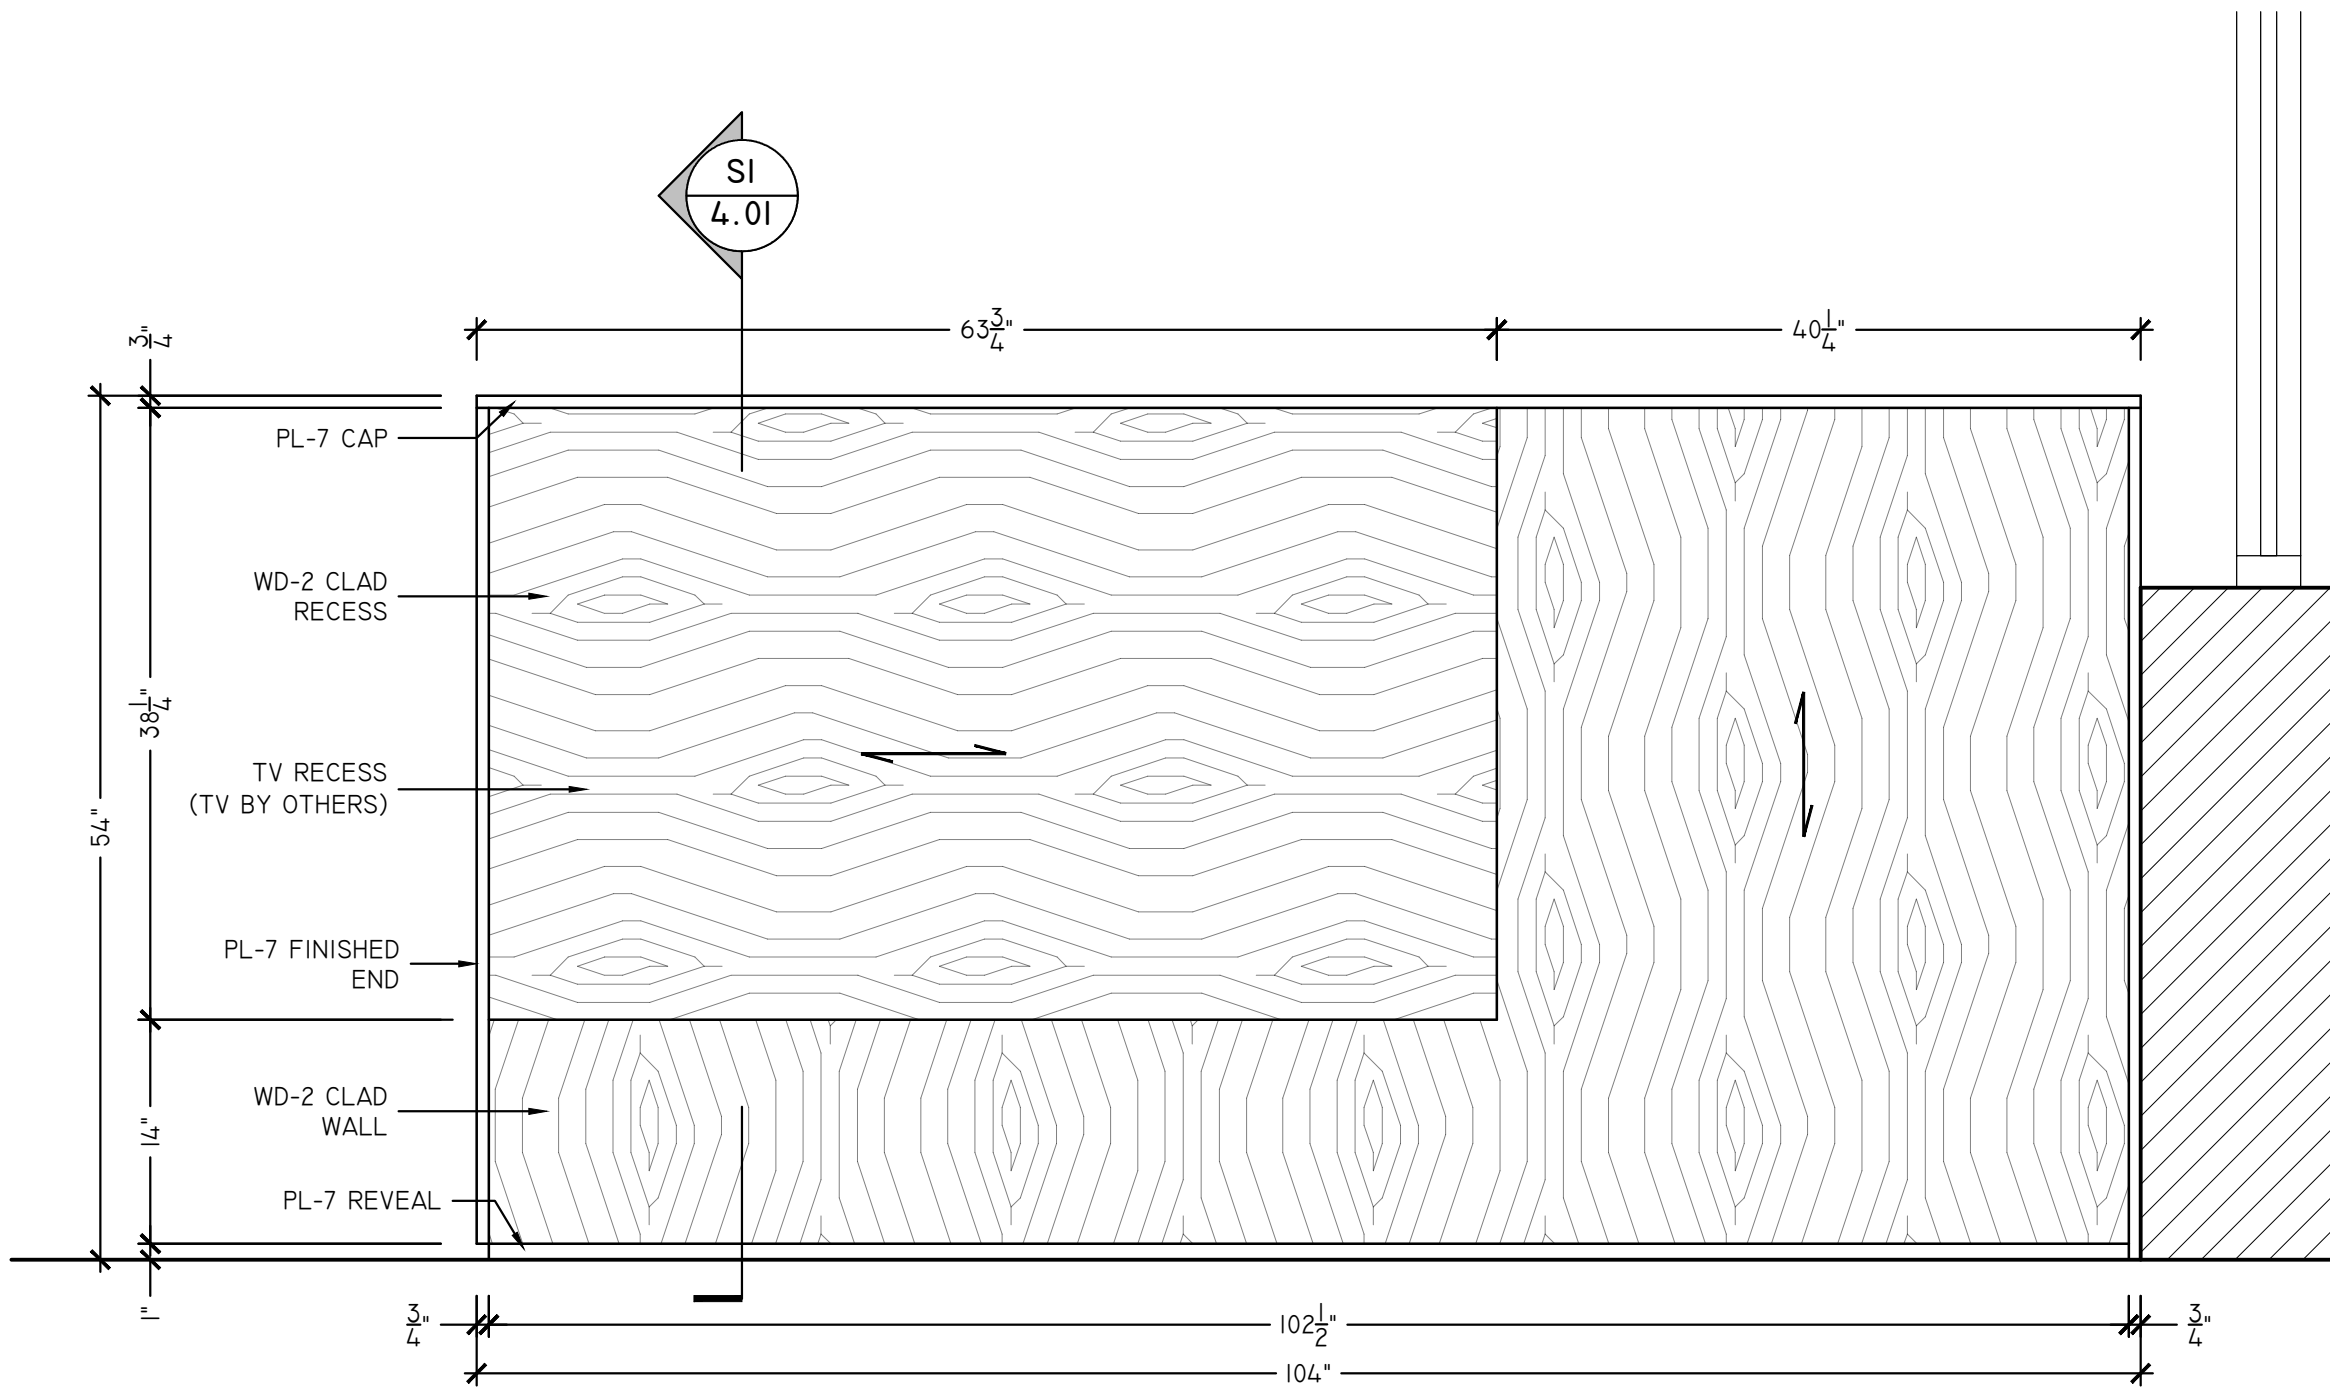


C MEDIA POD 104 END WALL - ELEVATION
SCALE: 1" = 1'-0"
ARCH REF: NONE

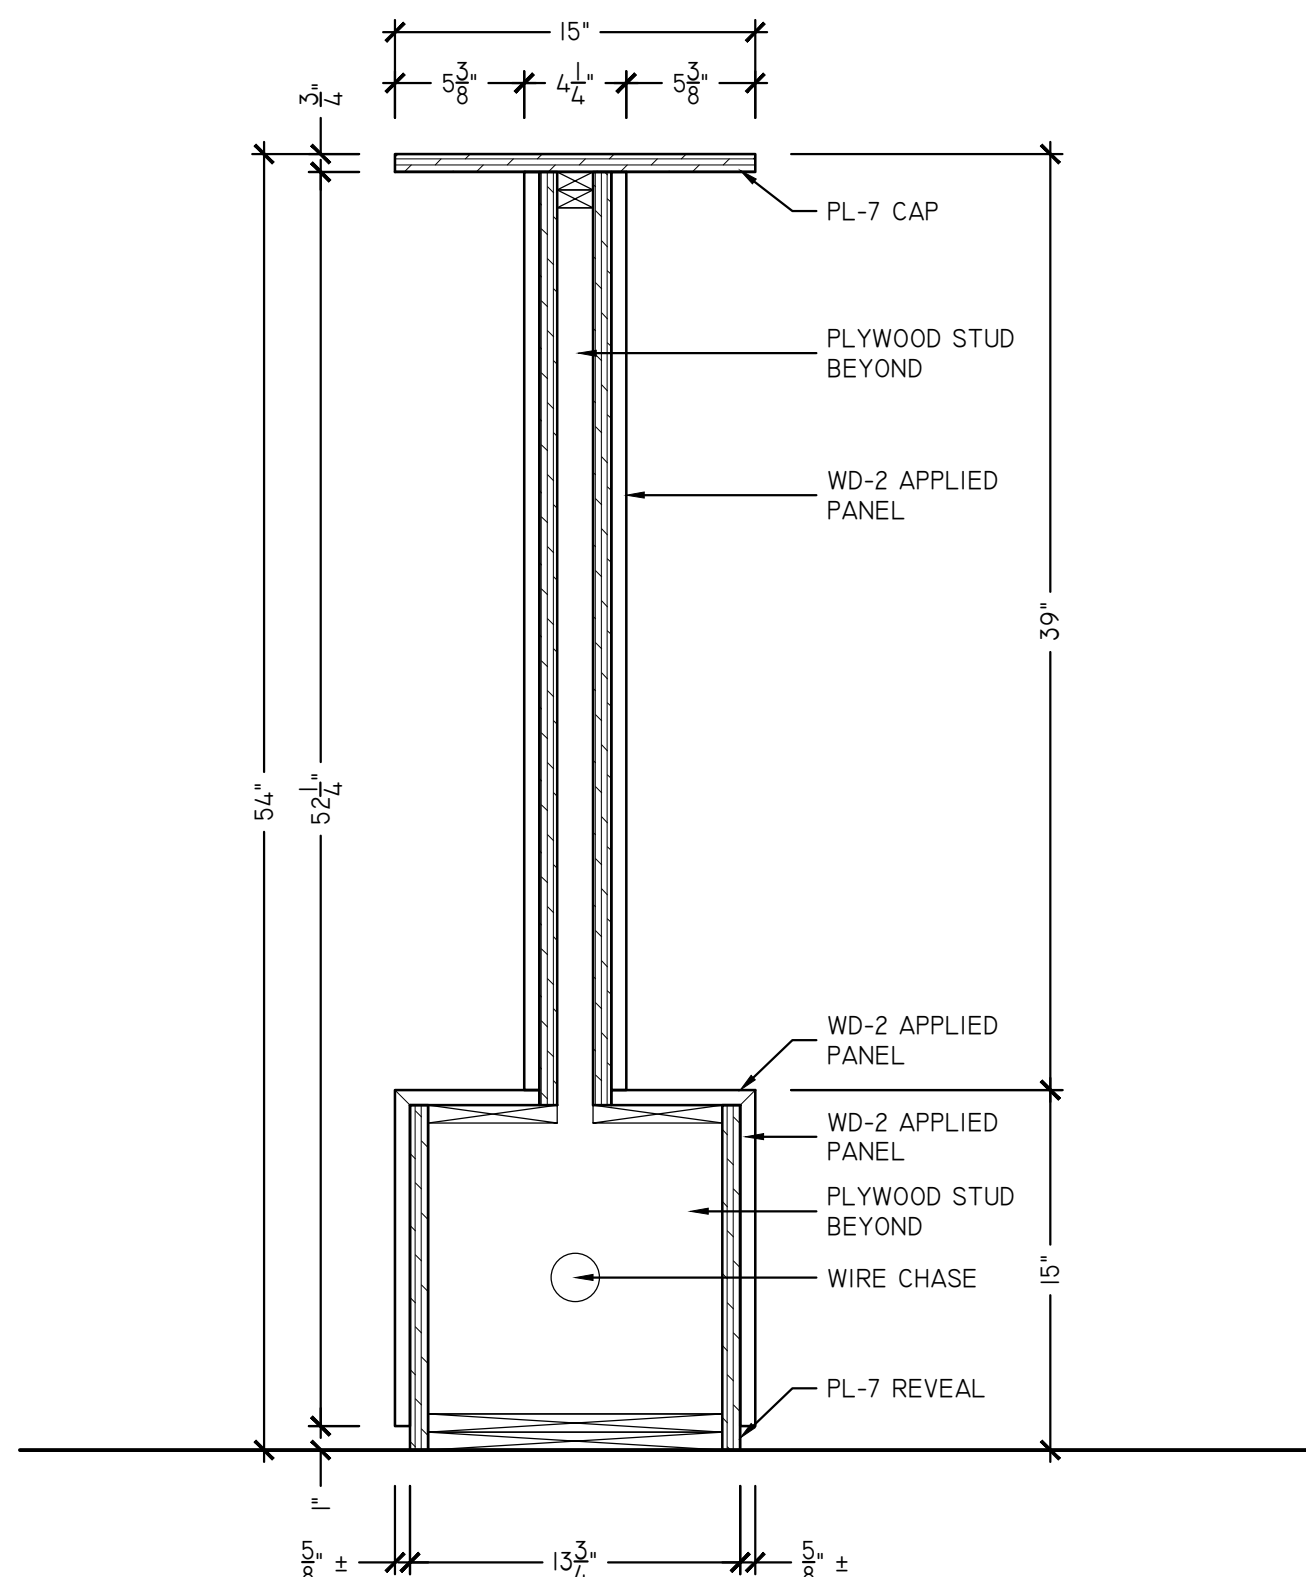

SI MEDIA POD 104 DIVIDING WALL - SECTION
SCALE: 1-1/2" = 1'-0"
ARCH REF: 10/A323

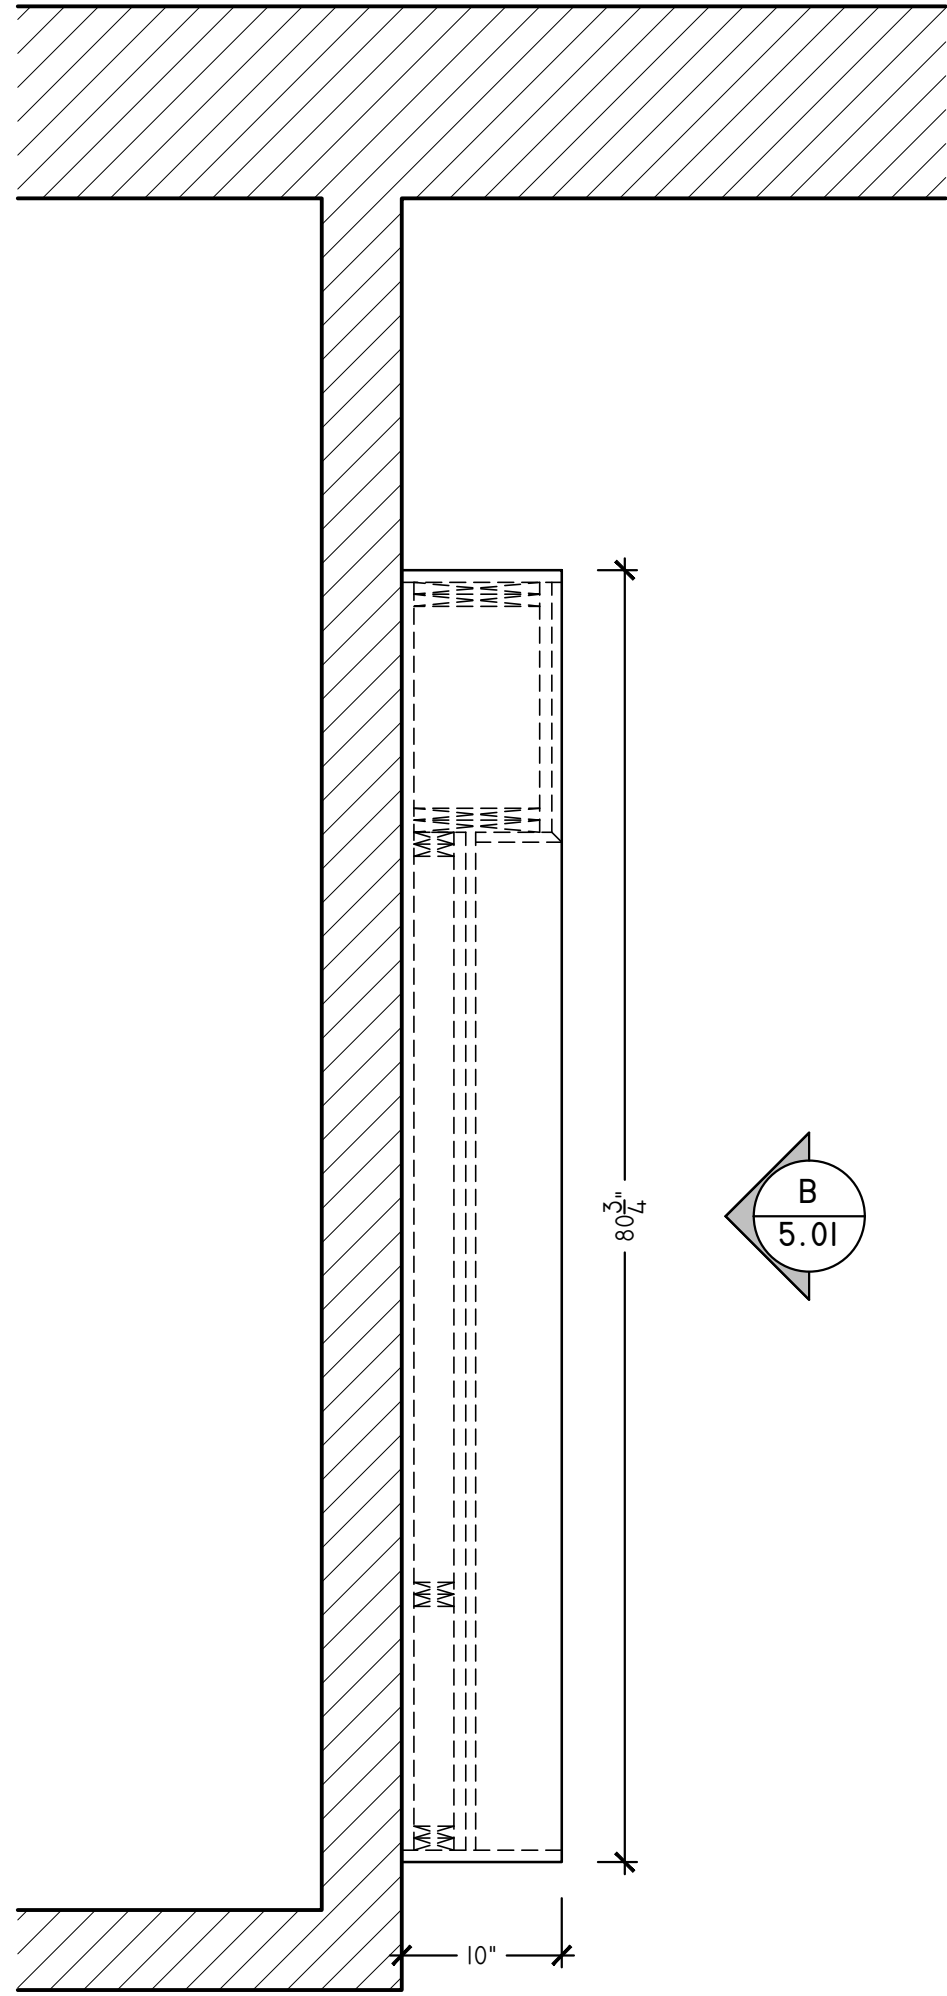


A MEDIA POD WALL AT CARTS 101 - PLAN
SCALE: 1" = 1'-0"
ARCH REF: VAD03

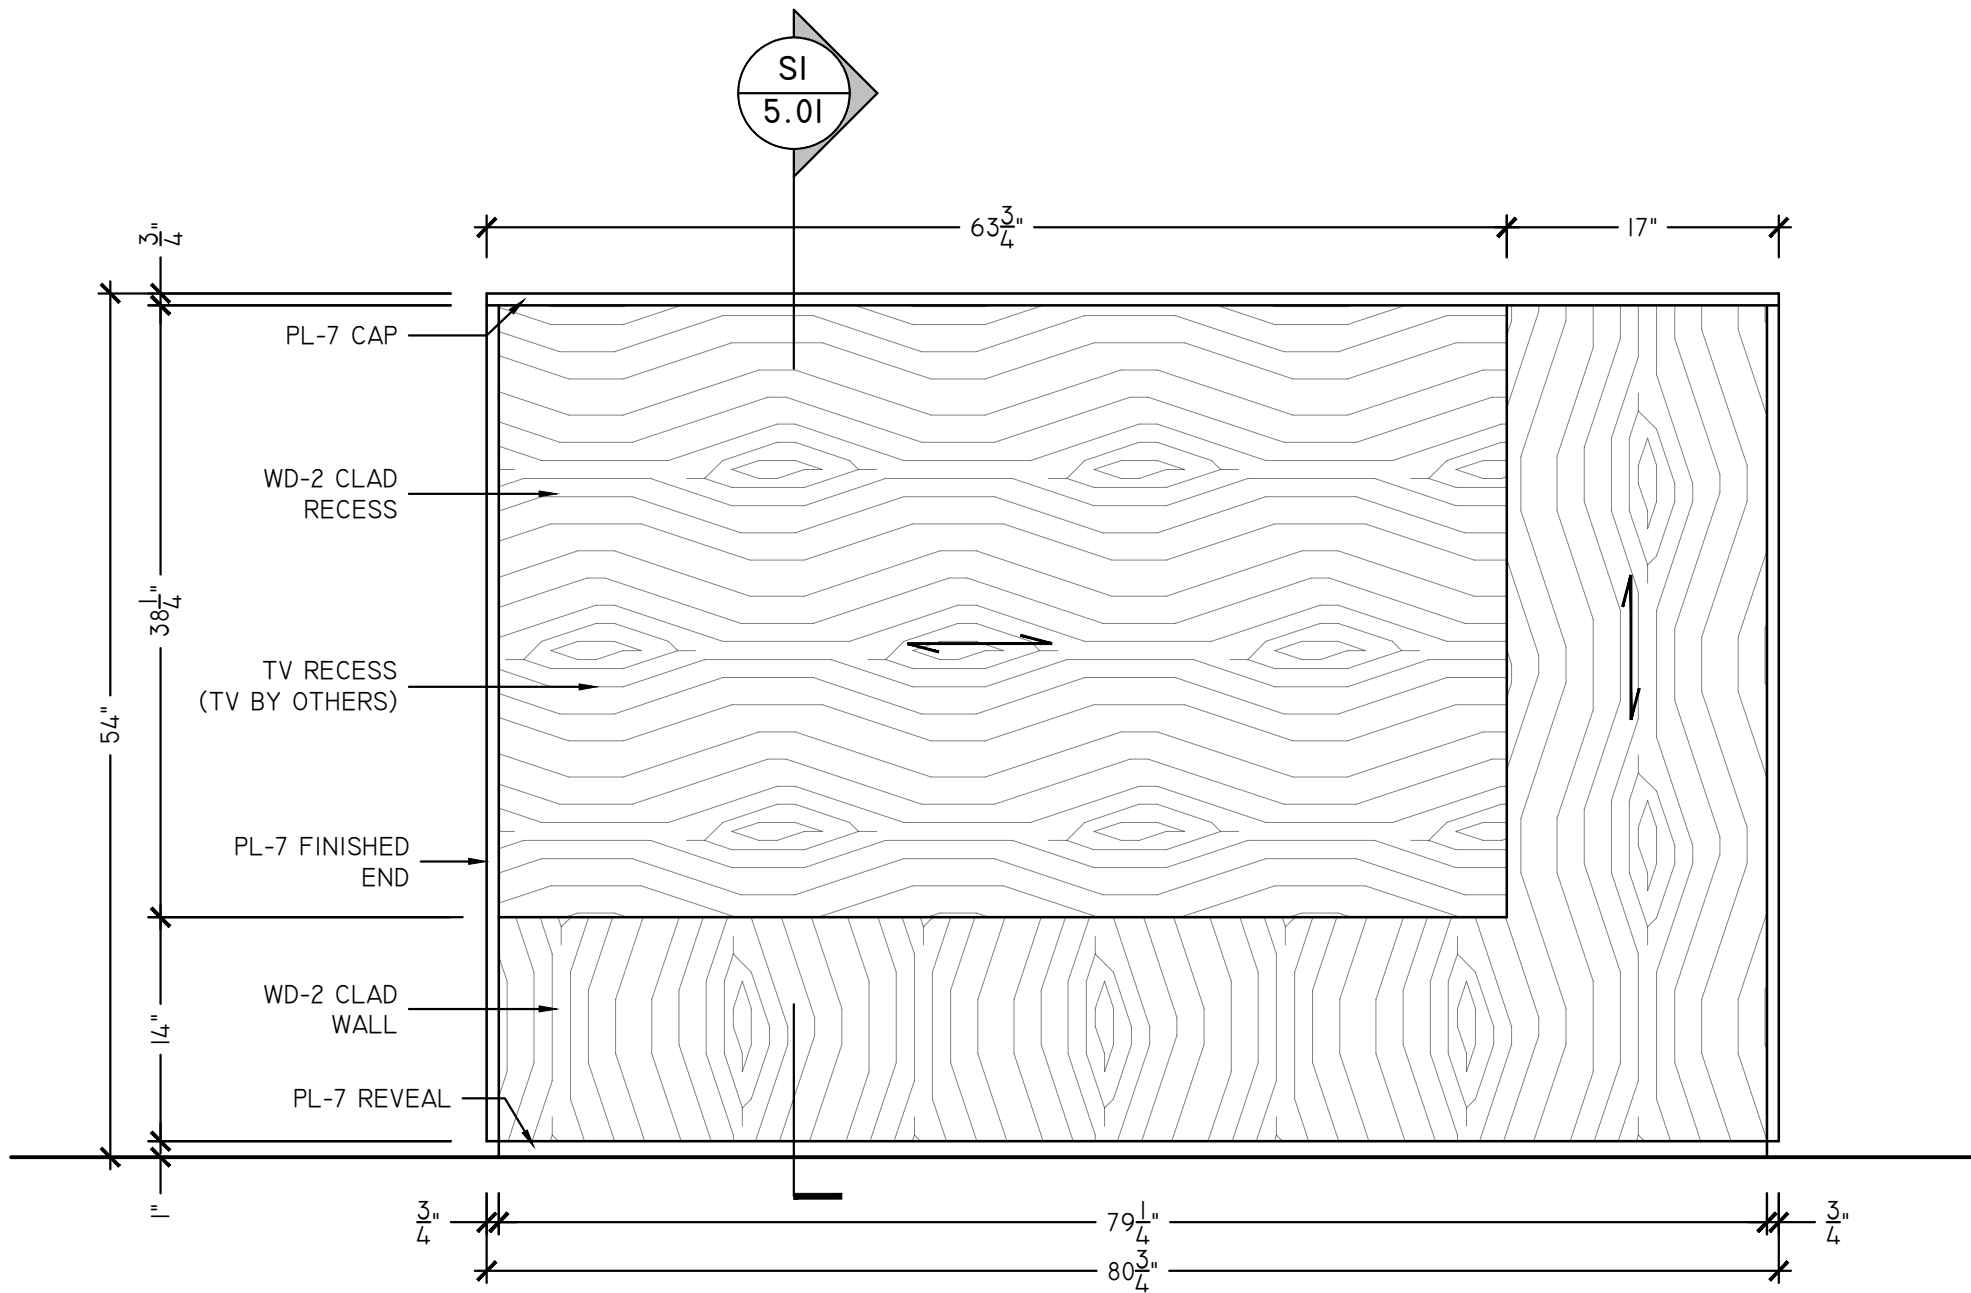

B MEDIA POD WALL AT CARTS 101 - ELEVATION
SCALE: 1" = 1'-0"
ARCH REF: NONE

FINISH LEGEND

PL-1	NEVAMAR EASY ELEGANCE #VA 5002 (322) (357)	WD-1	ASI WOOD PANELS INTERWOVEN ECO PANELS WALNUT #WPVEP017 (310)
PL-2	FORMICA BRUSHED UMBRA DECOMETAL #M5312 (215)	WD-2	BROGAN WOOD PRODUCTS SB.TD.2109.FM NATURAL FUMED (308)
PL-3	WILSONART 5TH AVE ELM #7966-60 (371)		
PL-4	NEVAMAR BLACK #S6001T (223)	WD-4	STAIN WOOD TO MATCH WILSONART MONTANA WALNUT #7110 (363)
PL-5	WILSONART GREY MESH #4877-38 (325)	WD-5	SOELBERG INDUSTRIES, IMPRESSIONS, SILDARE MDF PANELS (365)
PL-7	WILSONART DECORATIVE METAL SATIN BRUSHED NATURAL ALUMINUM #6257 (325)	RSN-1	3-FORM VERTU V MONDO AQUA SANDSTONE
SS-1	BELSTONE ECO QUARTZ COBBLESTONE (306)	DRAWER GLIDES	100 Lbs Full Extension Ball Bearing
SS-2	SILESTONE NEBULA CODE DREIS (360)	HINGES	Salice 110° Euro Self Close
SS-3	J.G. EDELEN DO. QUARTZ MARRIOTT SUMMER SANDS #EHS-243 (370)	WIRE PULL	4" WIRE PULL
SS-4	COVERINGS ETC ECO-TERR SLAB BULGARI BLACK, BRUSH	TAB PULL	EPCO DP41-A-3
MEL-1	WHITE MELAMINE	METAL SUPPORTS	A&M HARDWARE - SURFACE MOUNTED STEEL SUPPORT BRACKETS
MEL-2	BLACK MELAMINE	LOCKS	TIMBERLINE CB-170 CAM LOCK

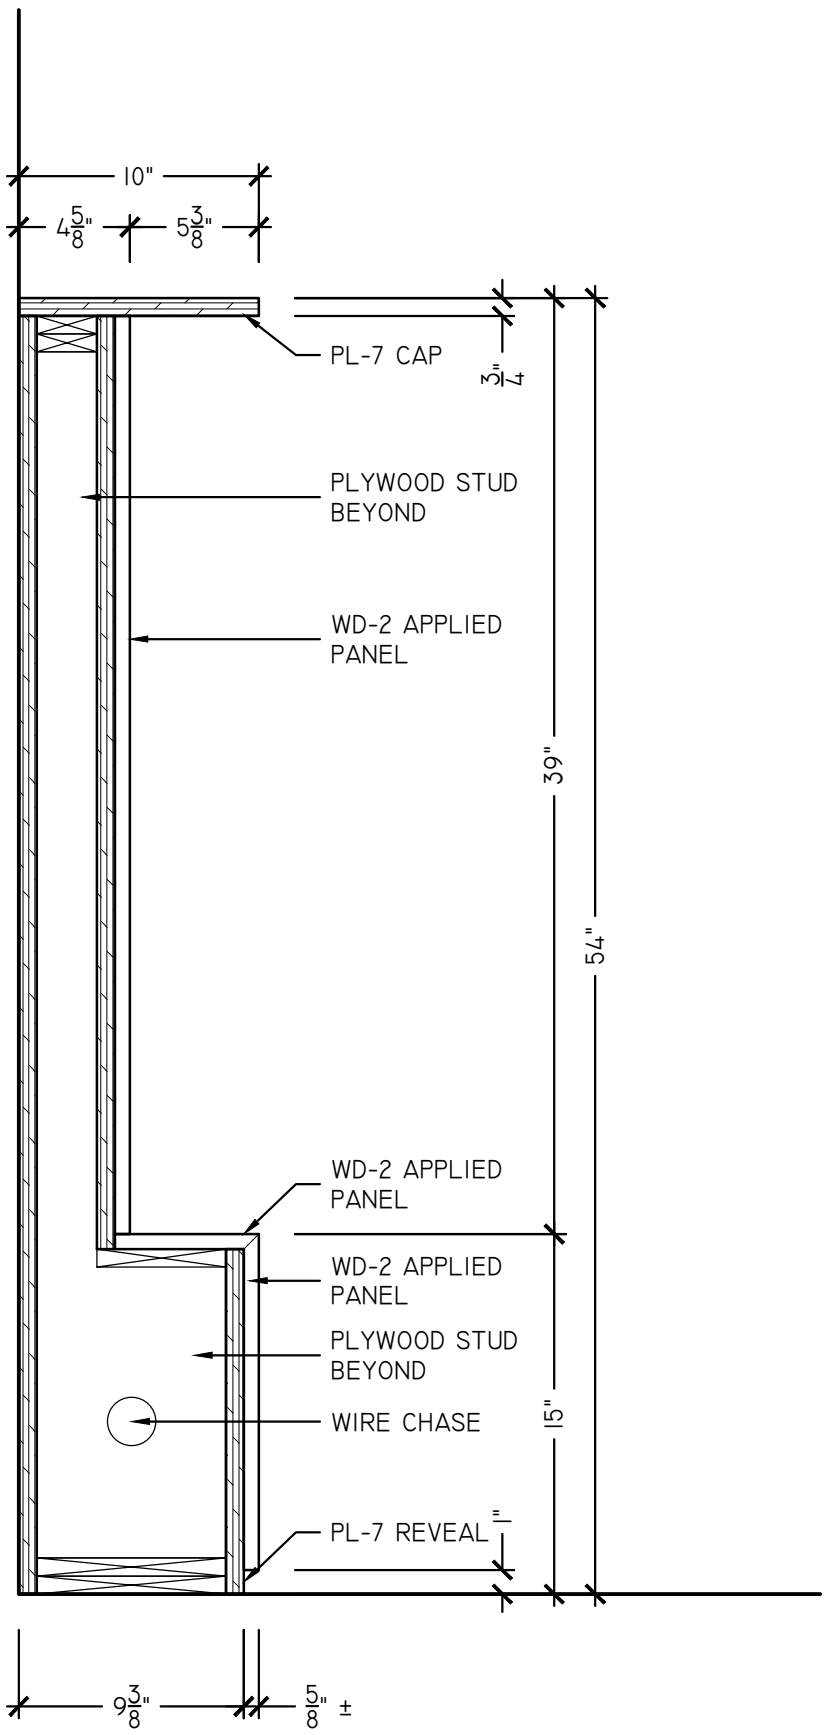

SI MEDIA POD WALL AT CARTS 101 - SECTION
SCALE: 1-1/2" = 1'-0"
ARCH REF: NONE




GENERAL CONTRACTOR:	WAREHAUS
ARCHITECT:	

PROJECT:	McHENERY ROW – PHASE 3
SHEET TITLE:	MEDIA POD WALL AT CARTS 101


REVISIONS
xx/xx/xxxx

Job No.:	MO xxxxxxx
Drawn By:	SSD
Checked By:	xx
Date:	02/03/2019
Scale:	AS NOTED

Sheet No.:
5.01

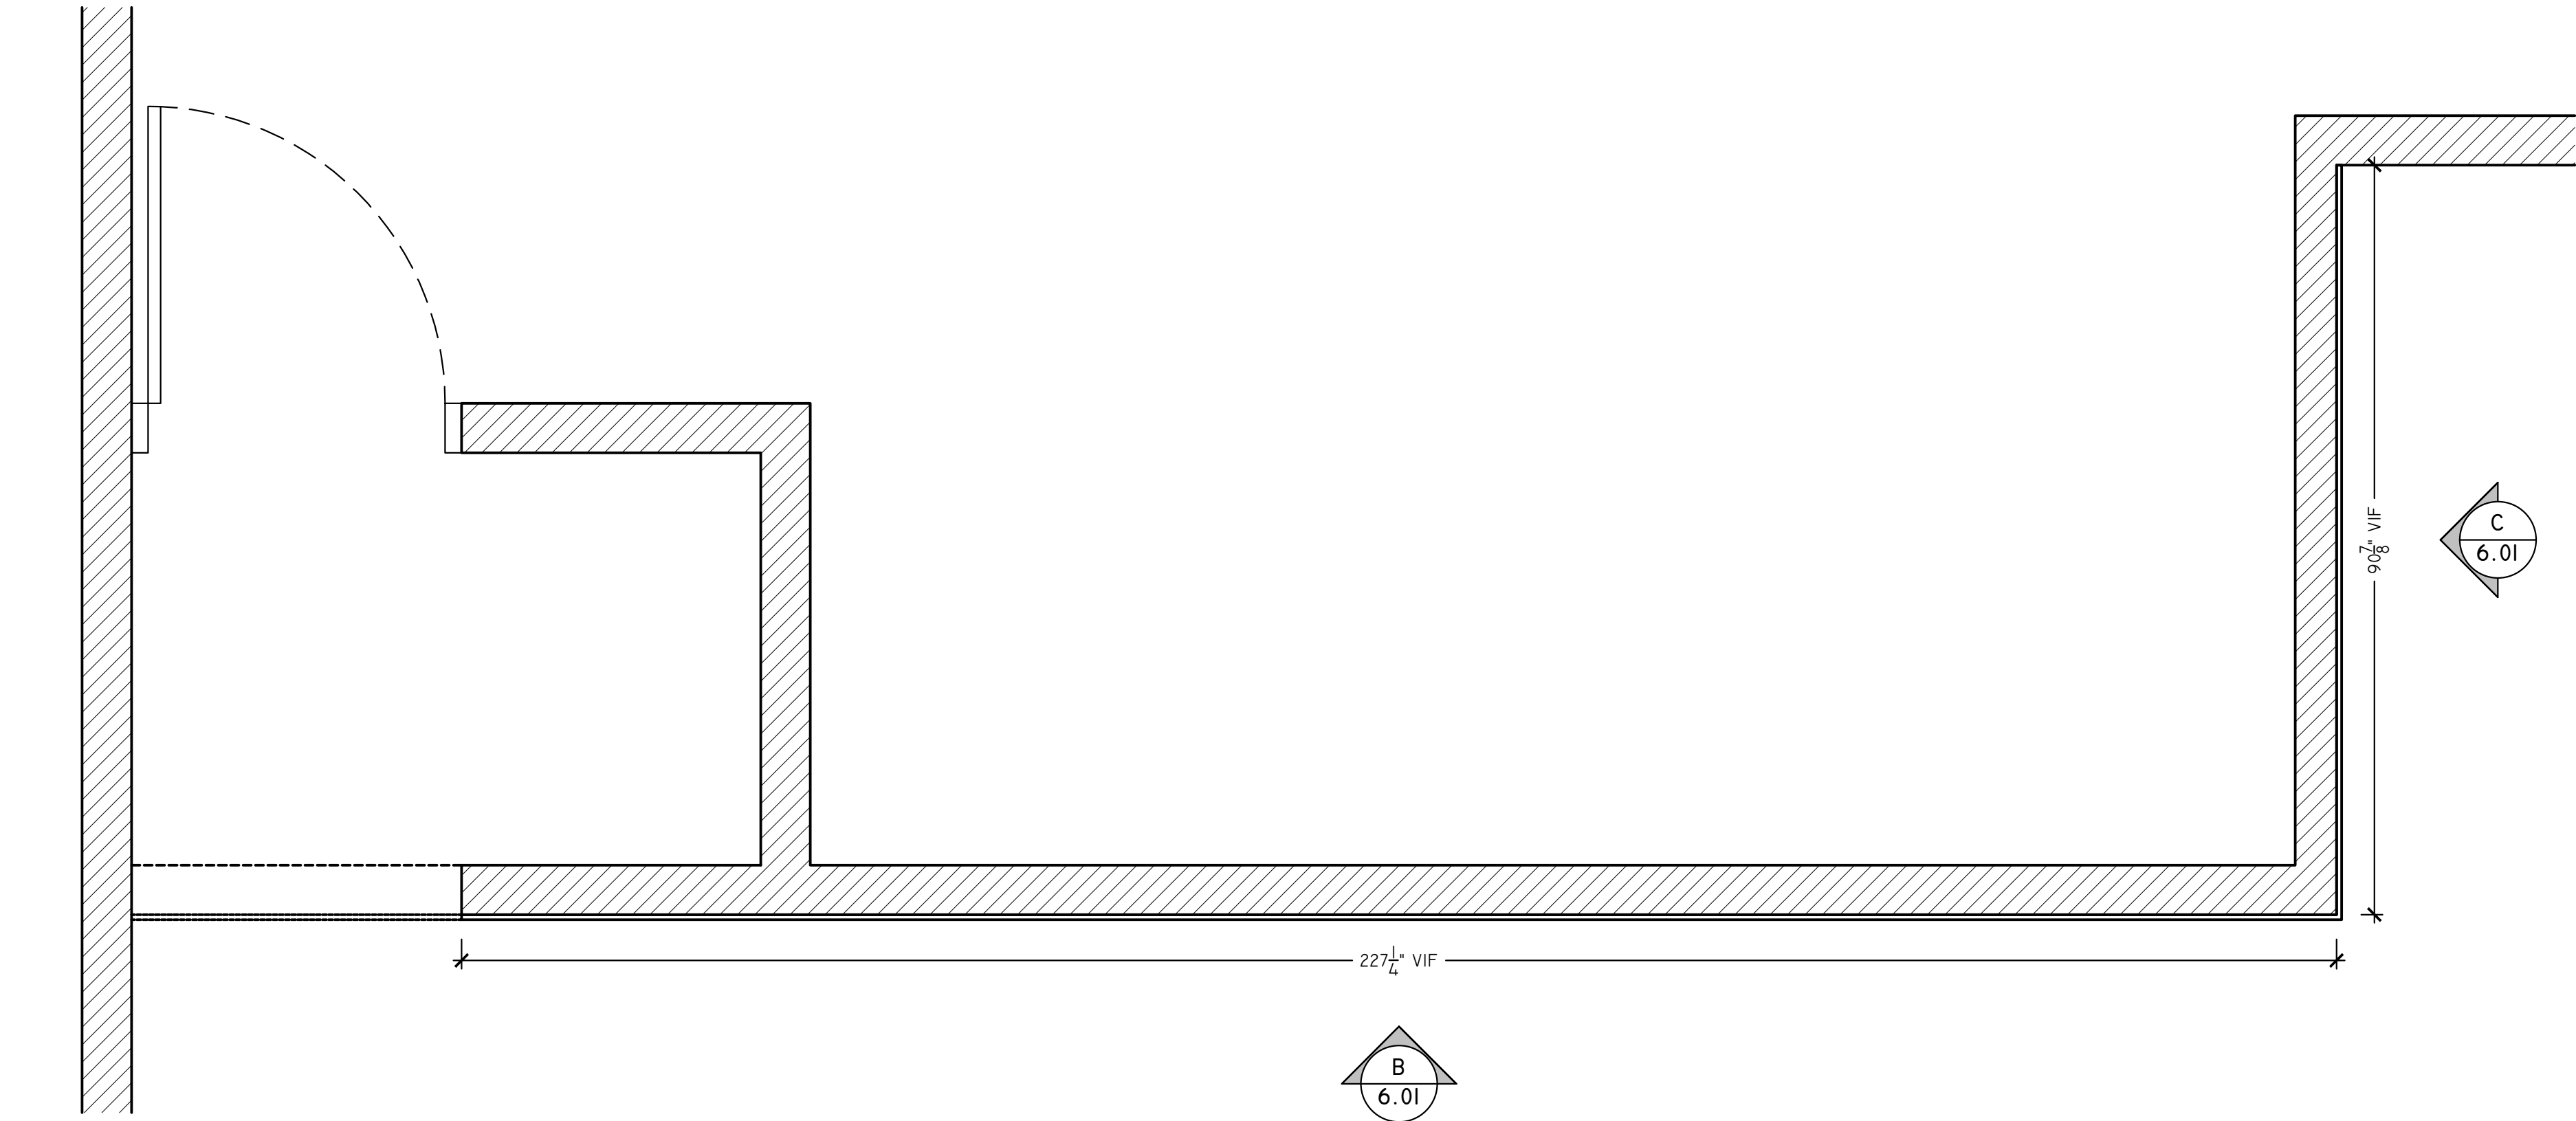


A RECEPTION 106 WALL COVERING - PLAN
SCALE: 3/4" = 1'-0"
ARCH REF: 1/A321

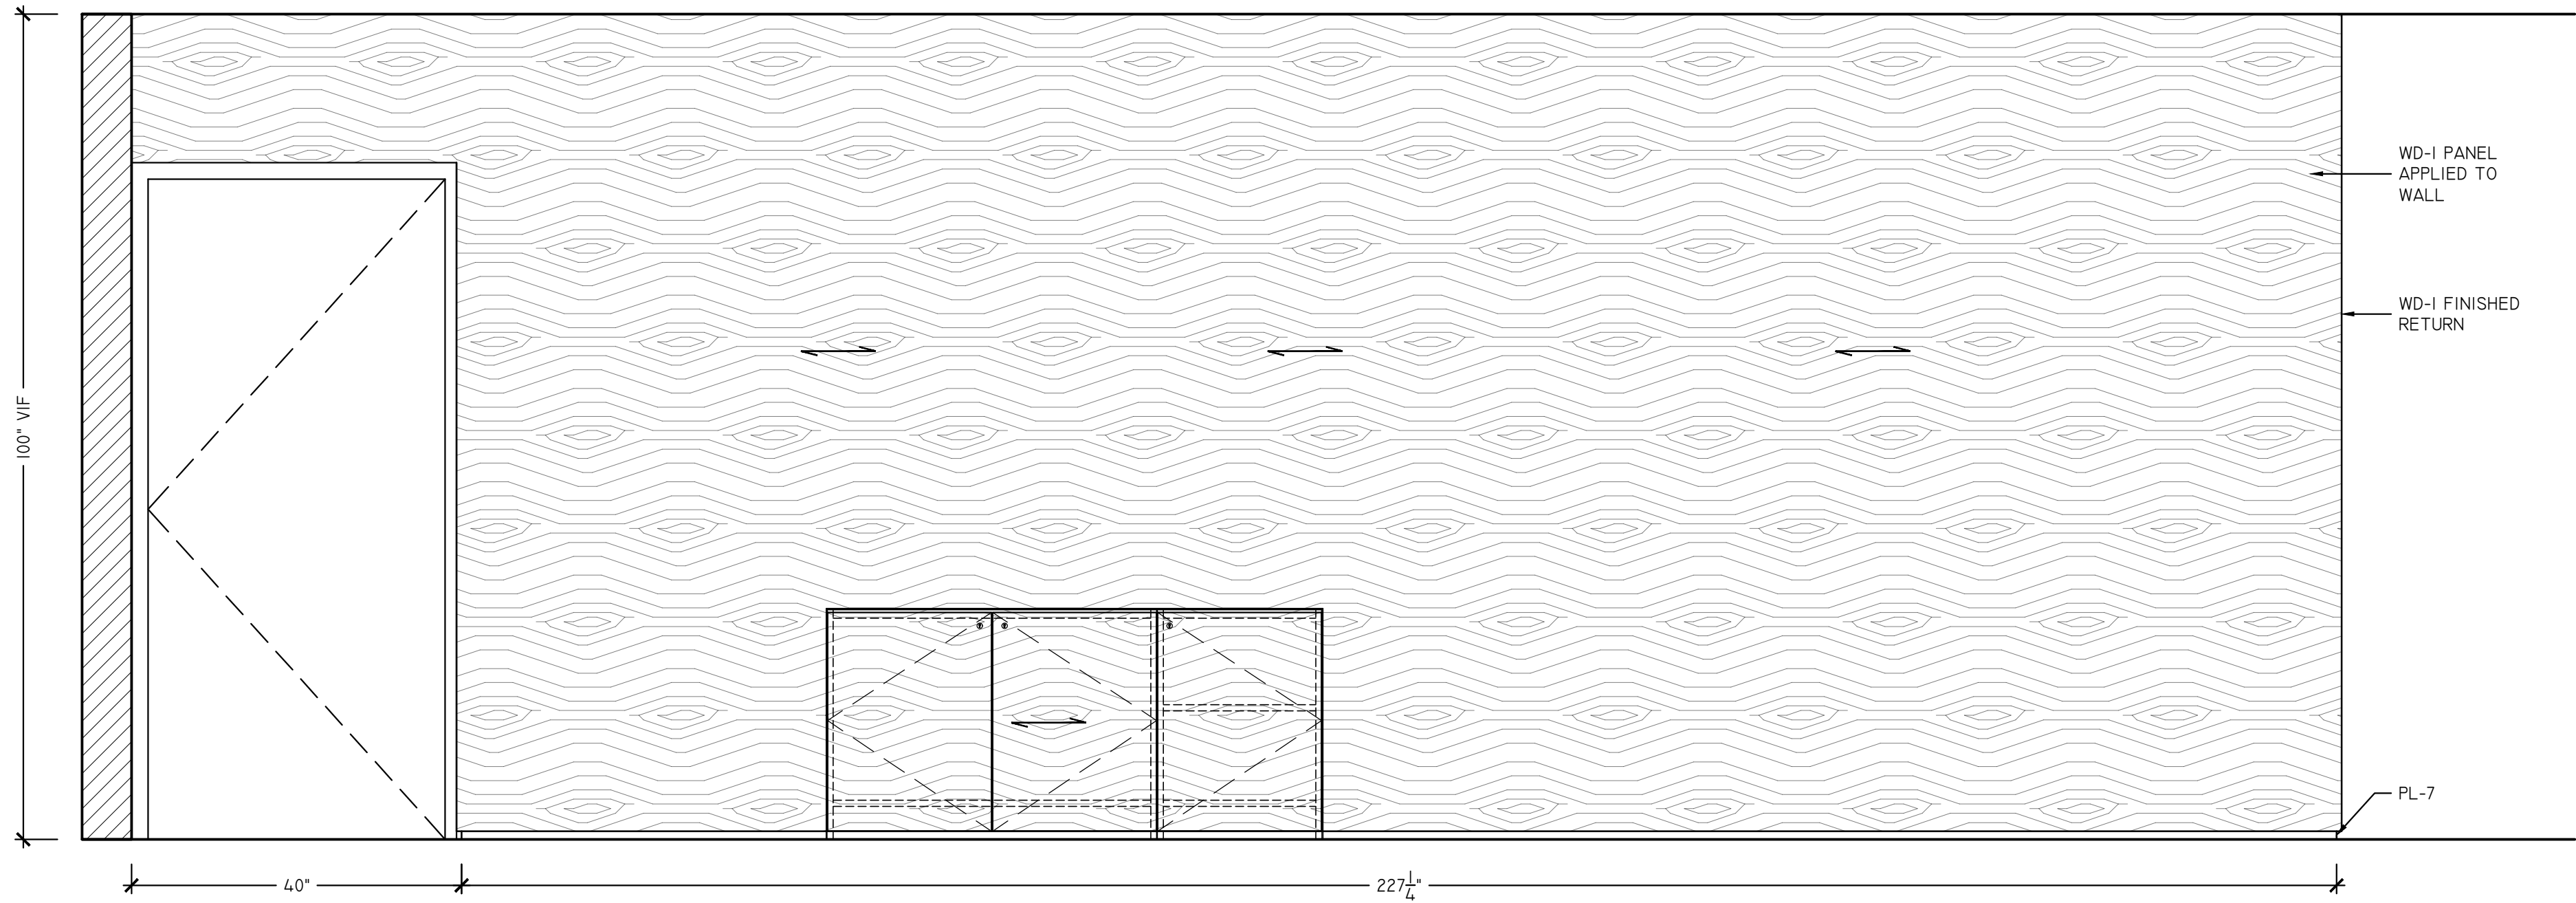

B RECEPTION 106 WALL COVERING - ELEVATION
SCALE: 3/4" = 1'-0"
ARCH REF: 2/A321

PL-1	NEVAMAR EASY ELEGANCE #VA 5002 (322) (357)	WD-1	ASI WOOD PANELS INTERWOVEN ECO PANELS WALNUT #WPVEP017 (310)
PL-2	FORMICA BRUSHED UMBRA DECOMETAL #M5312 (215)	WD-2	BROGAN WOOD PRODUCTS SB.TD.2109.FM NATURAL FUMED (308)
PL-3	WILSONART 5TH AVE ELM #7966-60 (371)		
PL-4	NEVAMAR BLACK #S6001T (223)	WD-4	STAIN WOOD TO MATCH WILSONART MONTANA WALNUT #7110 (363)
PL-5	WILSONART GREY MESH #4877-38 (325)	WD-5	SOELBERG INDUSTRIES, IMPRESSIONS, SILDARE MDF PANELS (365)
PL-7	WILSONART DECORATIVE METAL SATIN BRUSHED NATURAL ALUMINUM #6257 (325)	RSN-1	3-FORM VERTU V MONDO AQUA SANDSTONE
SS-1	BELSTONE ECO QUARTZ COBBLESTONE (306)	DRAWER GLIDES	100 Lbs Full Extension Ball Bearing
SS-2	SILESTONE NEBULA CODE DREIS (360)	HINGES	Salice 110° Euro Self Close
SS-3	J.G. EDELEN DO. QUARTZ MARRIOTT SUMMER SANDS #EHS-243 (370)	WIRE PULL	4" WIRE PULL
SS-4	COVERINGS ETC ECO-TERR SLAB BULGARI BLACK, BRUSH	TAB PULL	EPCO DP41-A-3
MEL-1	WHITE MELAMINE	METAL SUPPORTS	A&M HARDWARE - SURFACE MOUNTED STEEL SUPPORT BRACKETS
MEL-2	BLACK MELAMINE	LOCKS	TIMBERLINE CB-170 CAM LOCK

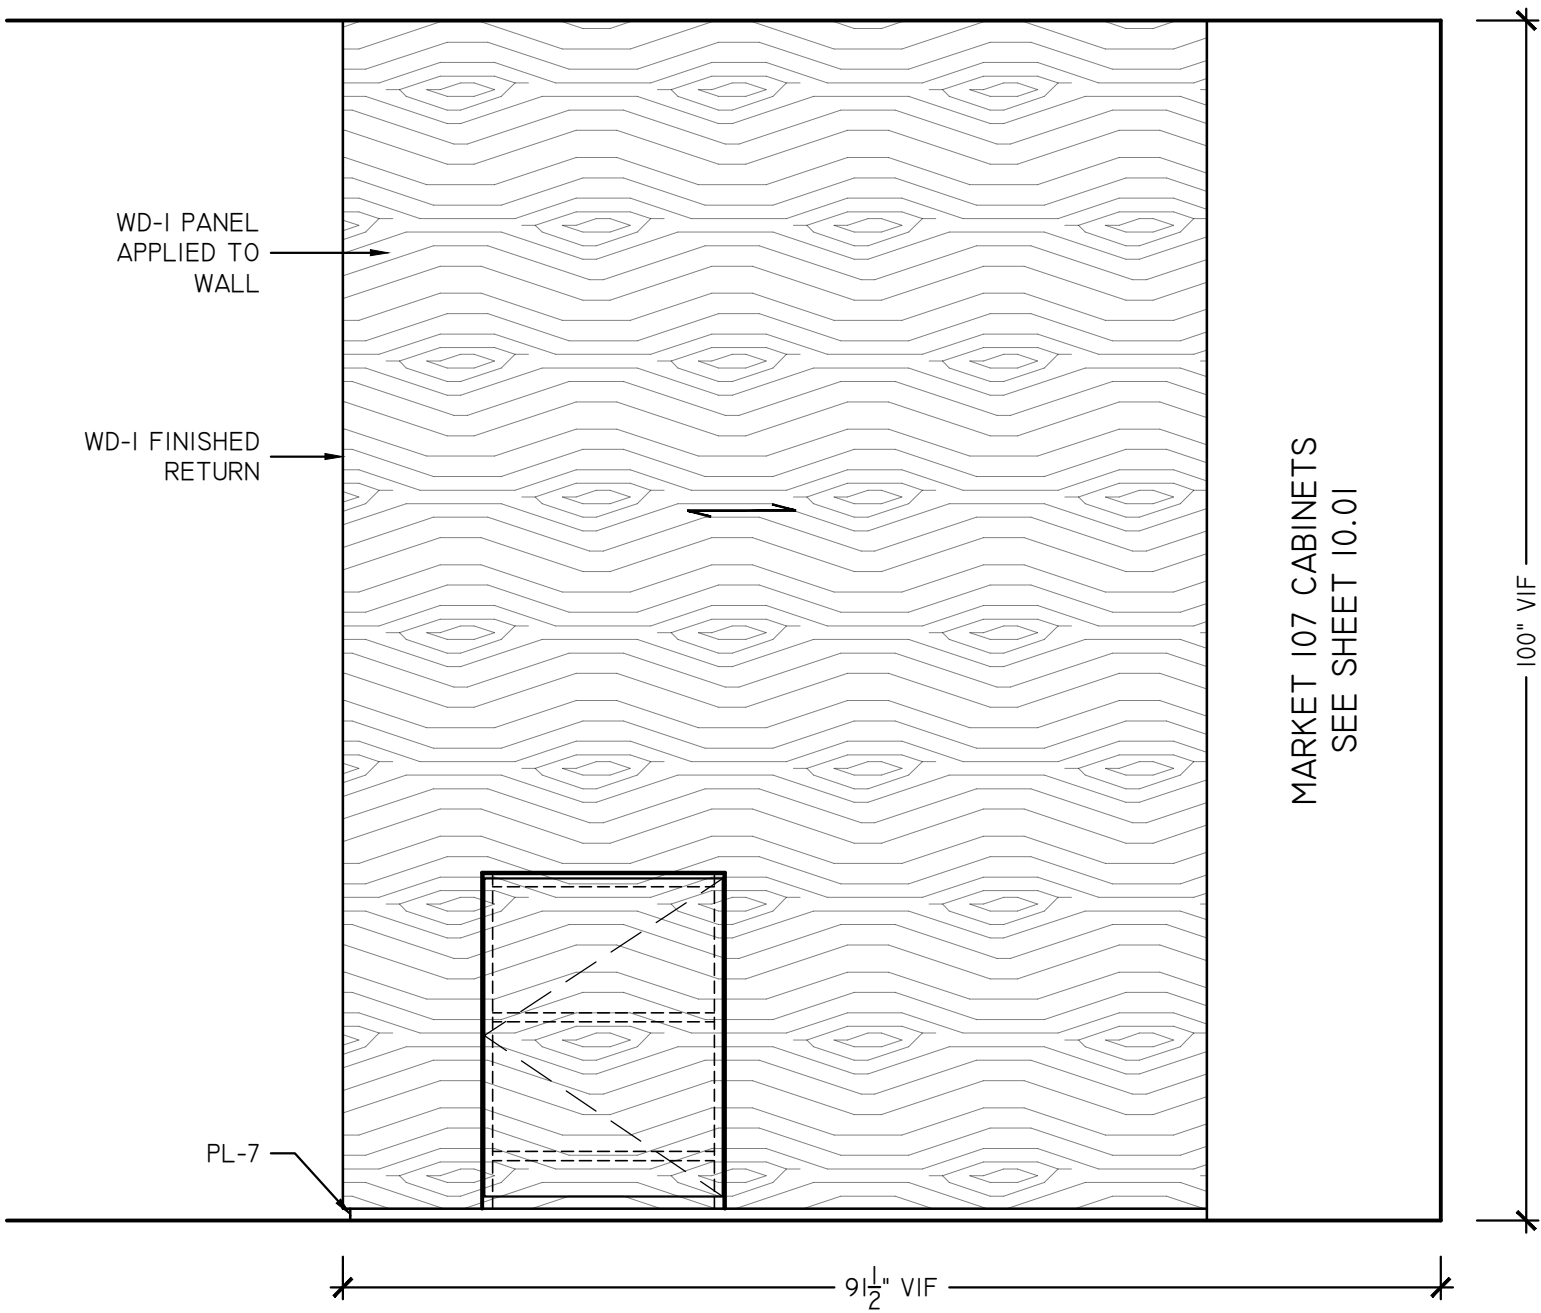

C RECEPTION 106 WALL COVERING - ELEVATION
SCALE: 3/4" = 1'-0"
ARCH REF: 4/A321





GENERAL CONTRACTOR:	WAREHAUS
ARCHITECT:	

PROJECT:	McHENERY ROW – PHASE 3
SHEET TITLE:	RECEPTION 106 – WALL COVERING


REVISIONS
xx/xx/xxxx

Job No.:	MO xxxxxxx
Drawn By:	SSD
Checked By:	xx
Date:	02/03/2019
Scale:	AS NOTED


Sheet No.:
6.01

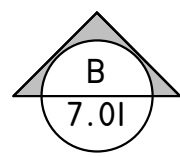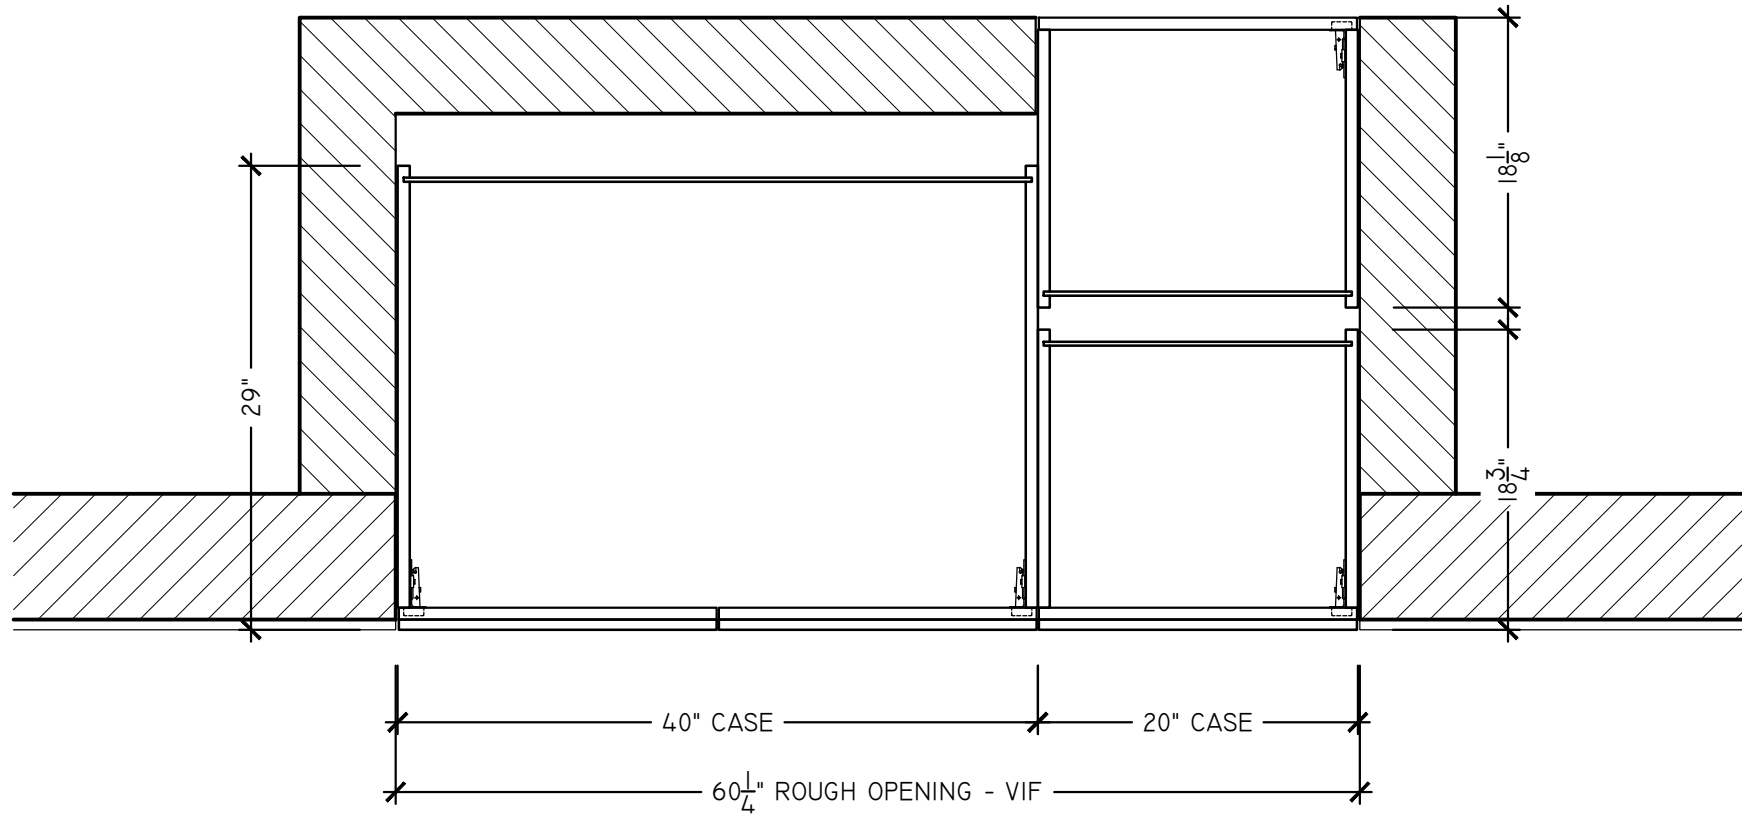


A RECEPTION 106 SAFETY DEPOSIT BOX - PLAN
SCALE: 1" = 1'-0"
ARCH REF: 21A521

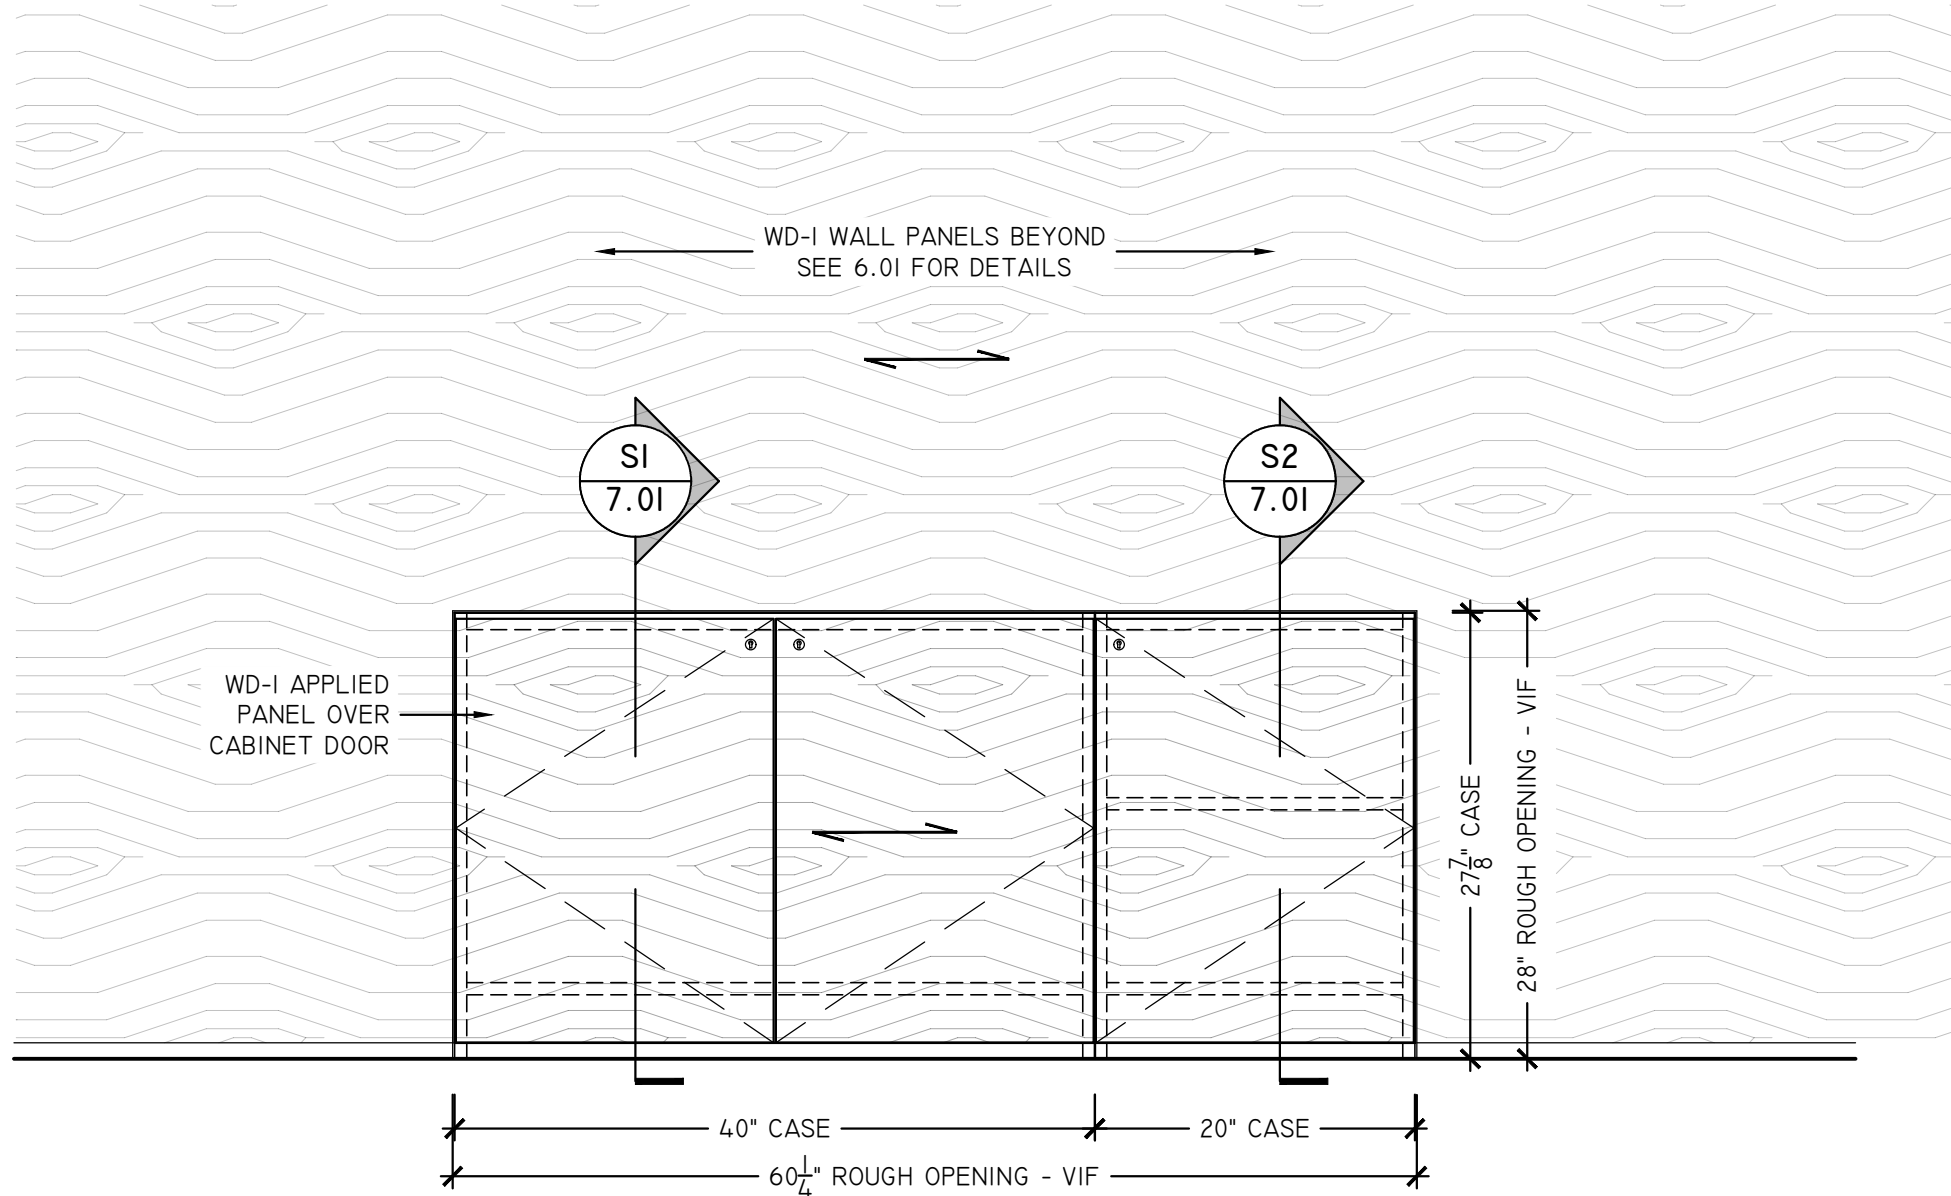

B RECEPTION 106 SAFETY DEPOSIT BOX - ELEVATION
SCALE: 1" = 1'-0"
ARCH REF: 21A521

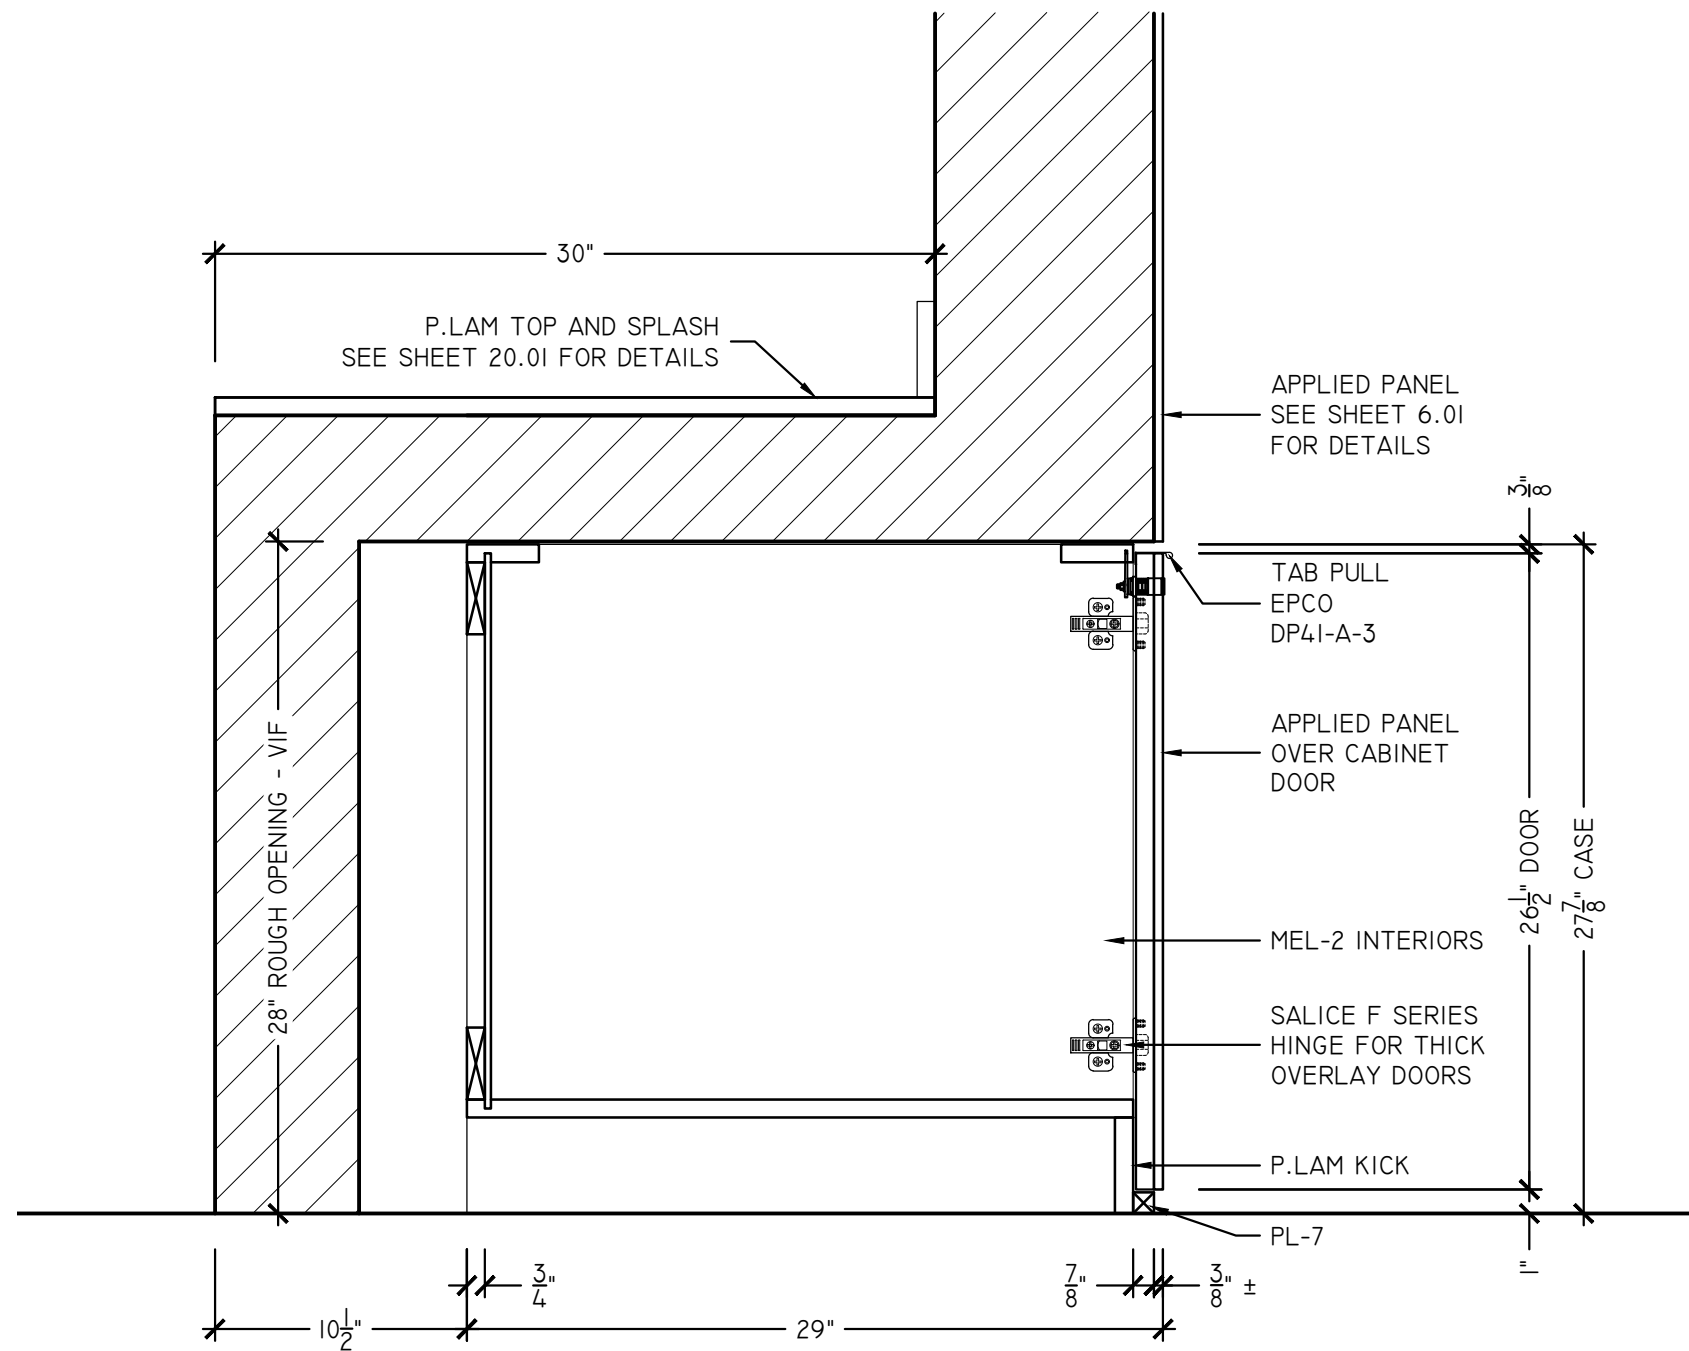

S1 RECEPTION 106 SAFETY DEPOSIT BOX - SECTION
SCALE: 1-1/2" = 1'-0"
ARCH REF: 121A521

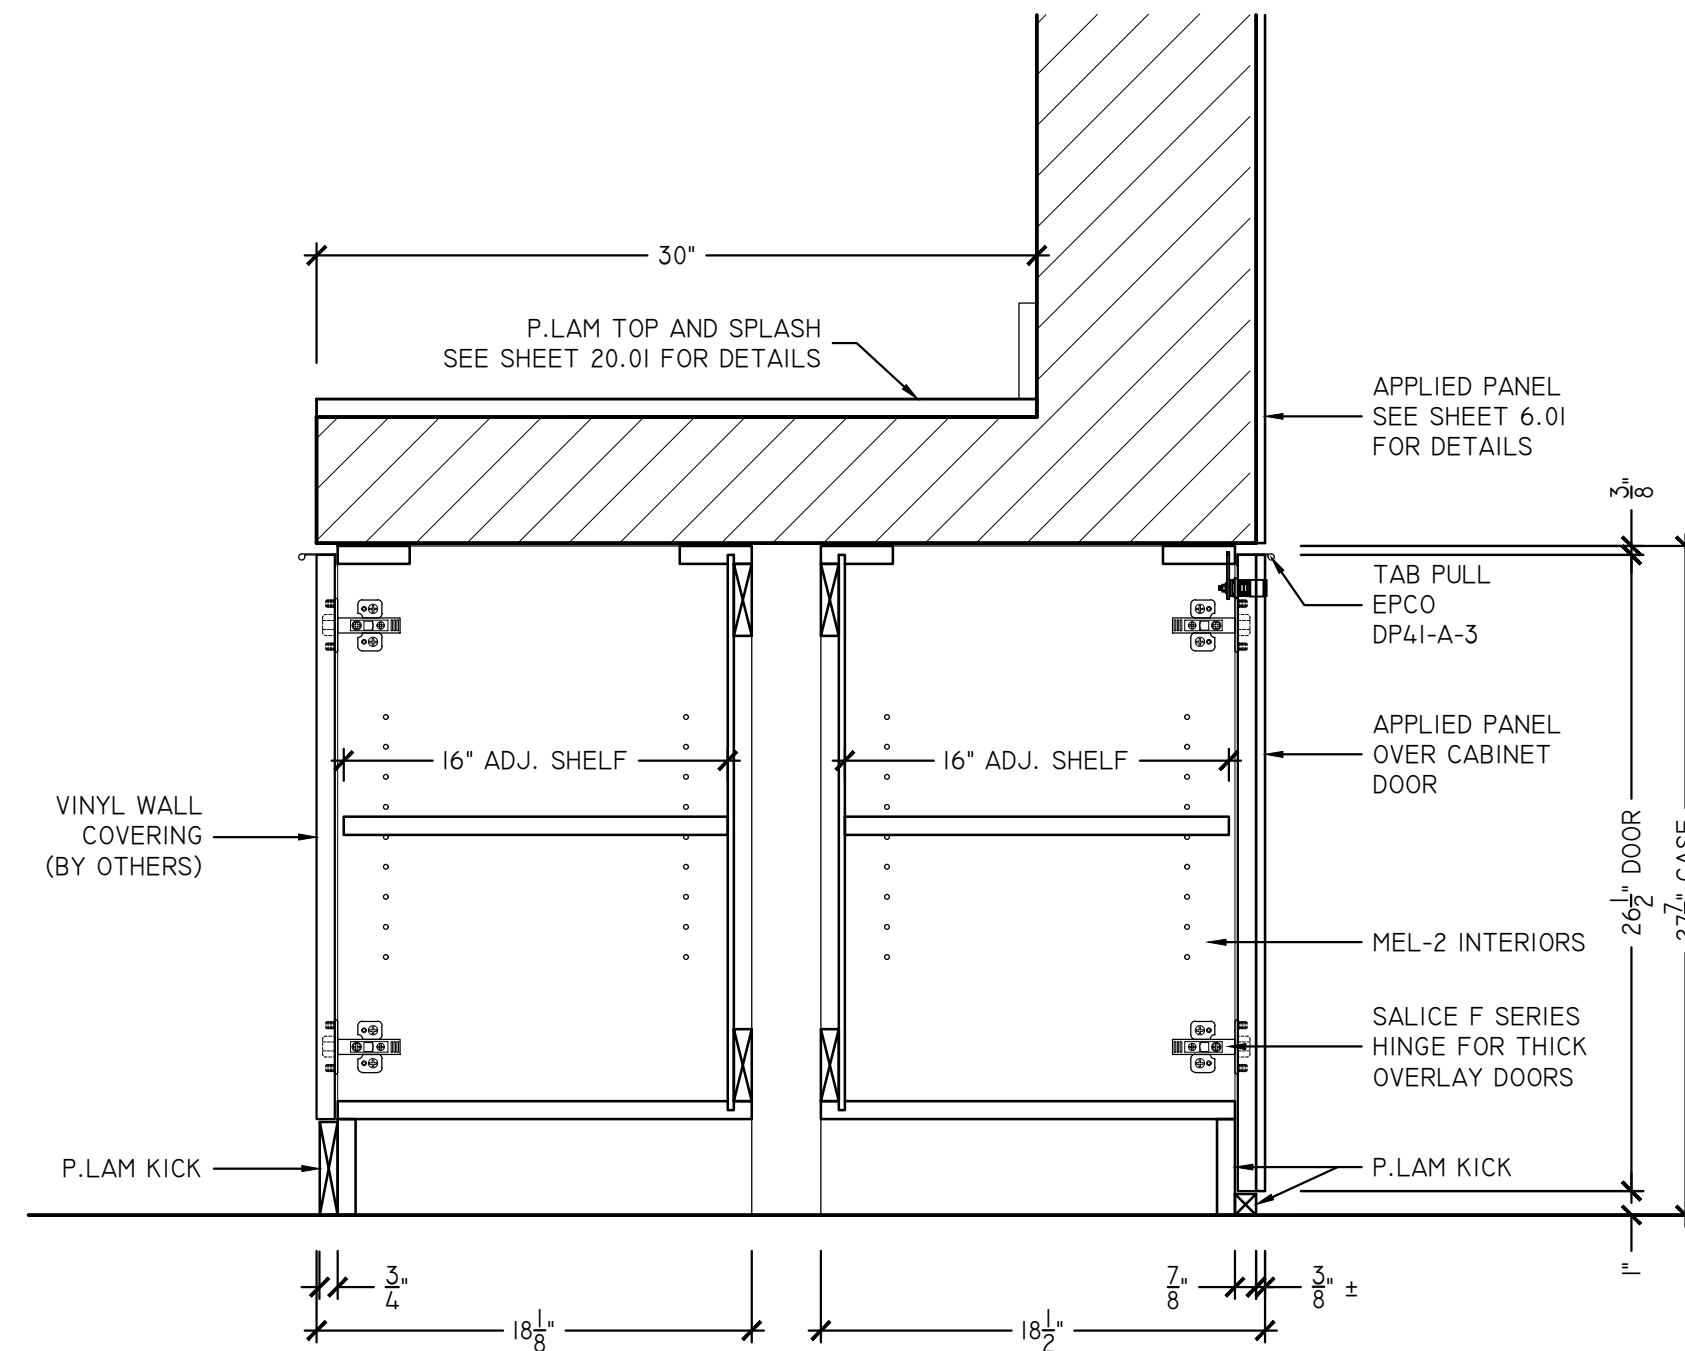

S2 RECEPTION 106 SAFETY DEPOSIT BOX - SECTION
SCALE: 1-1/2" = 1'-0"
ARCH REF: 121A521

FINISH LEGEND

PL-1	NEVAMAR EASY ELEGANCE #VA 5002 (322) (357)	WD-1	ASI WOOD PANELS INTERWOVEN ECO PANELS WALNUT #WPVEP017 (310)
PL-2	FORMICA BRUSHED UMBRA DECOMETAL #M5312 (215)	WD-2	BROGAN WOOD PRODUCTS SB.TD.2109.FM NATURAL FUMED (308)
PL-3	WILSONART 5TH AVE ELM #7966-60 (371)		
PL-4	NEVAMAR BLACK #S6001T (223)	WD-4	STAIN WOOD TO MATCH WILSONART MONTANA WALNUT #7110 (363)
PL-5	WILSONART GREY MESH #4877-38 (325)	WD-5	SOELBERG INDUSTRIES, IMPRESSIONS, SILDARE MDF PANELS (365)
PL-7	WILSONART DECORATIVE METAL SATIN BRUSHED NATURAL ALUMINUM #6257 (360)	RSN-1	3-FORM VERTU V MONDO AQUA SANDSTONE
SS-1	BELSTONE ECO QUARTZ COBBLESTONE (306)	DRAWER GLIDES	100 Lbs Full Extension Ball Bearing
SS-2	SILESTONE NEBULA CODE DREIS (360)	HINGES	Salice 110° Euro Self Close
SS-3	J.G. EDELEN DO. QUARTZ MARRIOTT SUMMER SANDS #EHS-243 (370)	WIRE PULL	4" WIRE PULL
SS-4	COVERINGS ETC ECO-TERR SLAB BULGARI BLACK, BRUSH	TAB PULL	EPCO DP41-A-3
MEL-1	WHITE MELAMINE	METAL SUPPORTS	A&M HARDWARE - SURFACE MOUNTED STEEL SUPPORT BRACKETS
MEL-2	BLACK MELAMINE	LOCKS	TIMBERLINE CB-170 CAM LOCK




GENERAL CONTRACTOR:	WAREHAUS
ARCHITECT:	

PROJECT:	McHENERY ROW - PHASE 3
SHEET TITLE:	RECEPTION 106 - SAFETY DEPOSIT BOX


REVISIONS
xx/xx/xxxx

Job No.:	MO xxxxxxx
Drawn By:	SSD
Checked By:	xx
Date:	02/03/2019
Scale:	AS NOTED


Sheet No.:
7.01

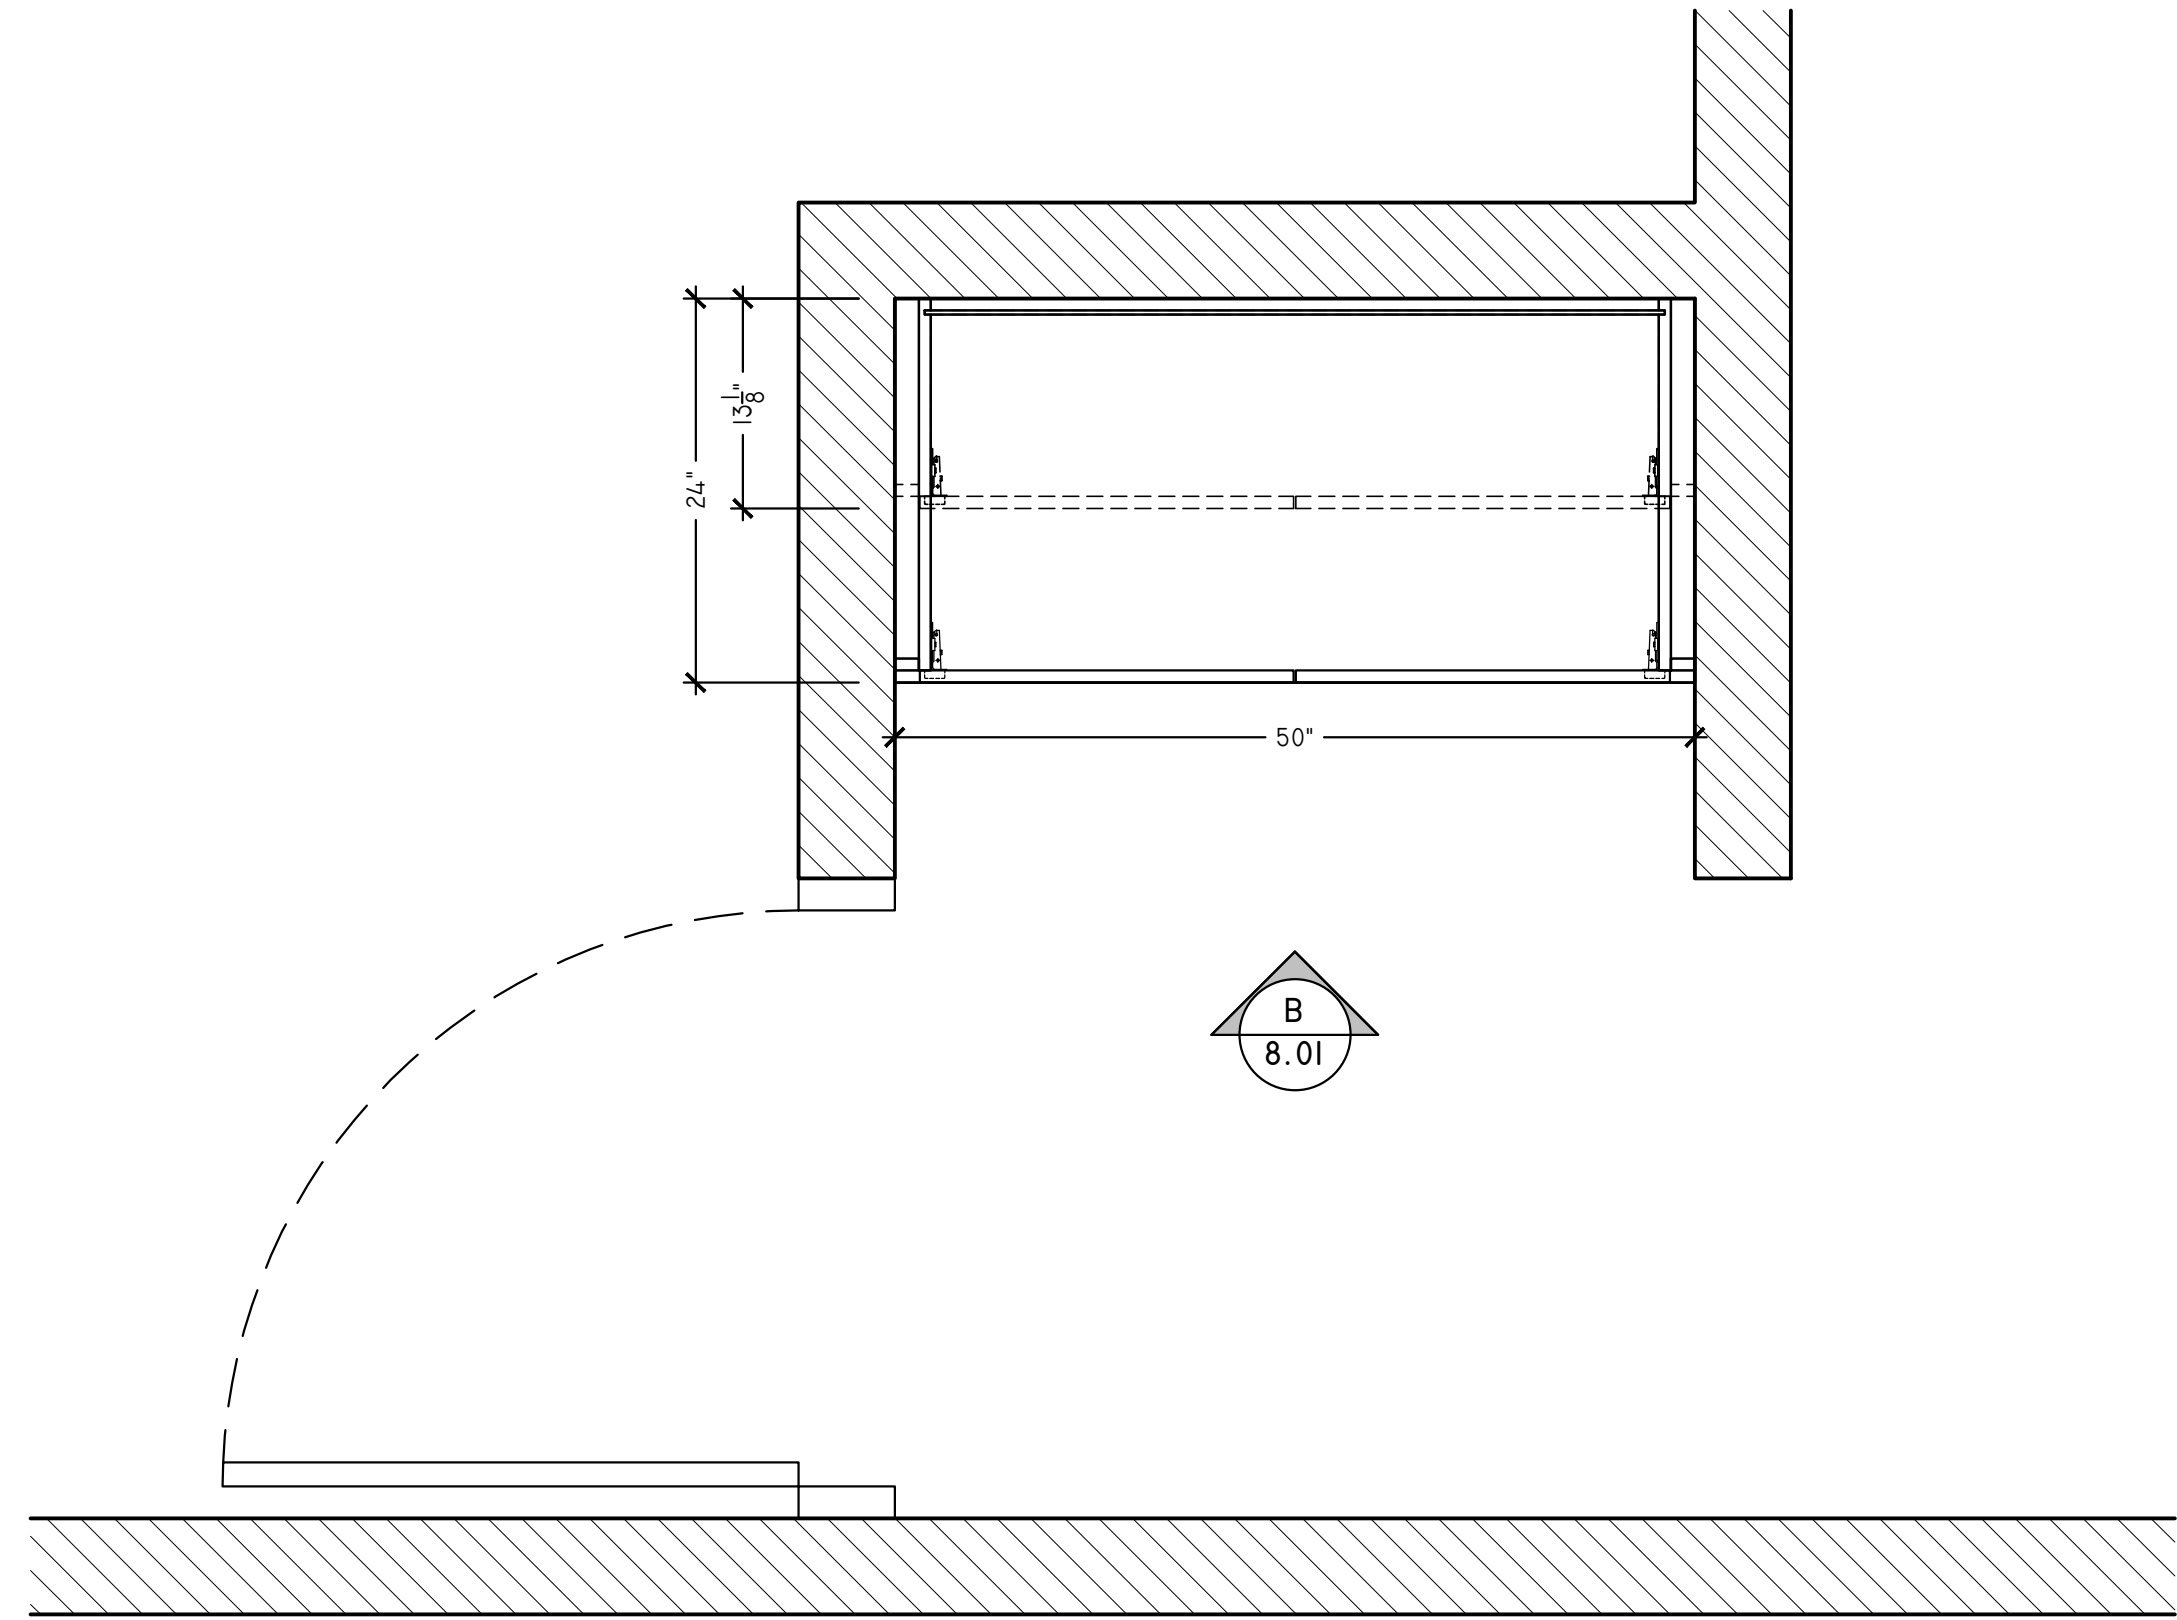


A RECEPTION 106 CASEWORK - PLAN
SCALE: 1" = 1'-0"
ARCH REF: 1A/A321

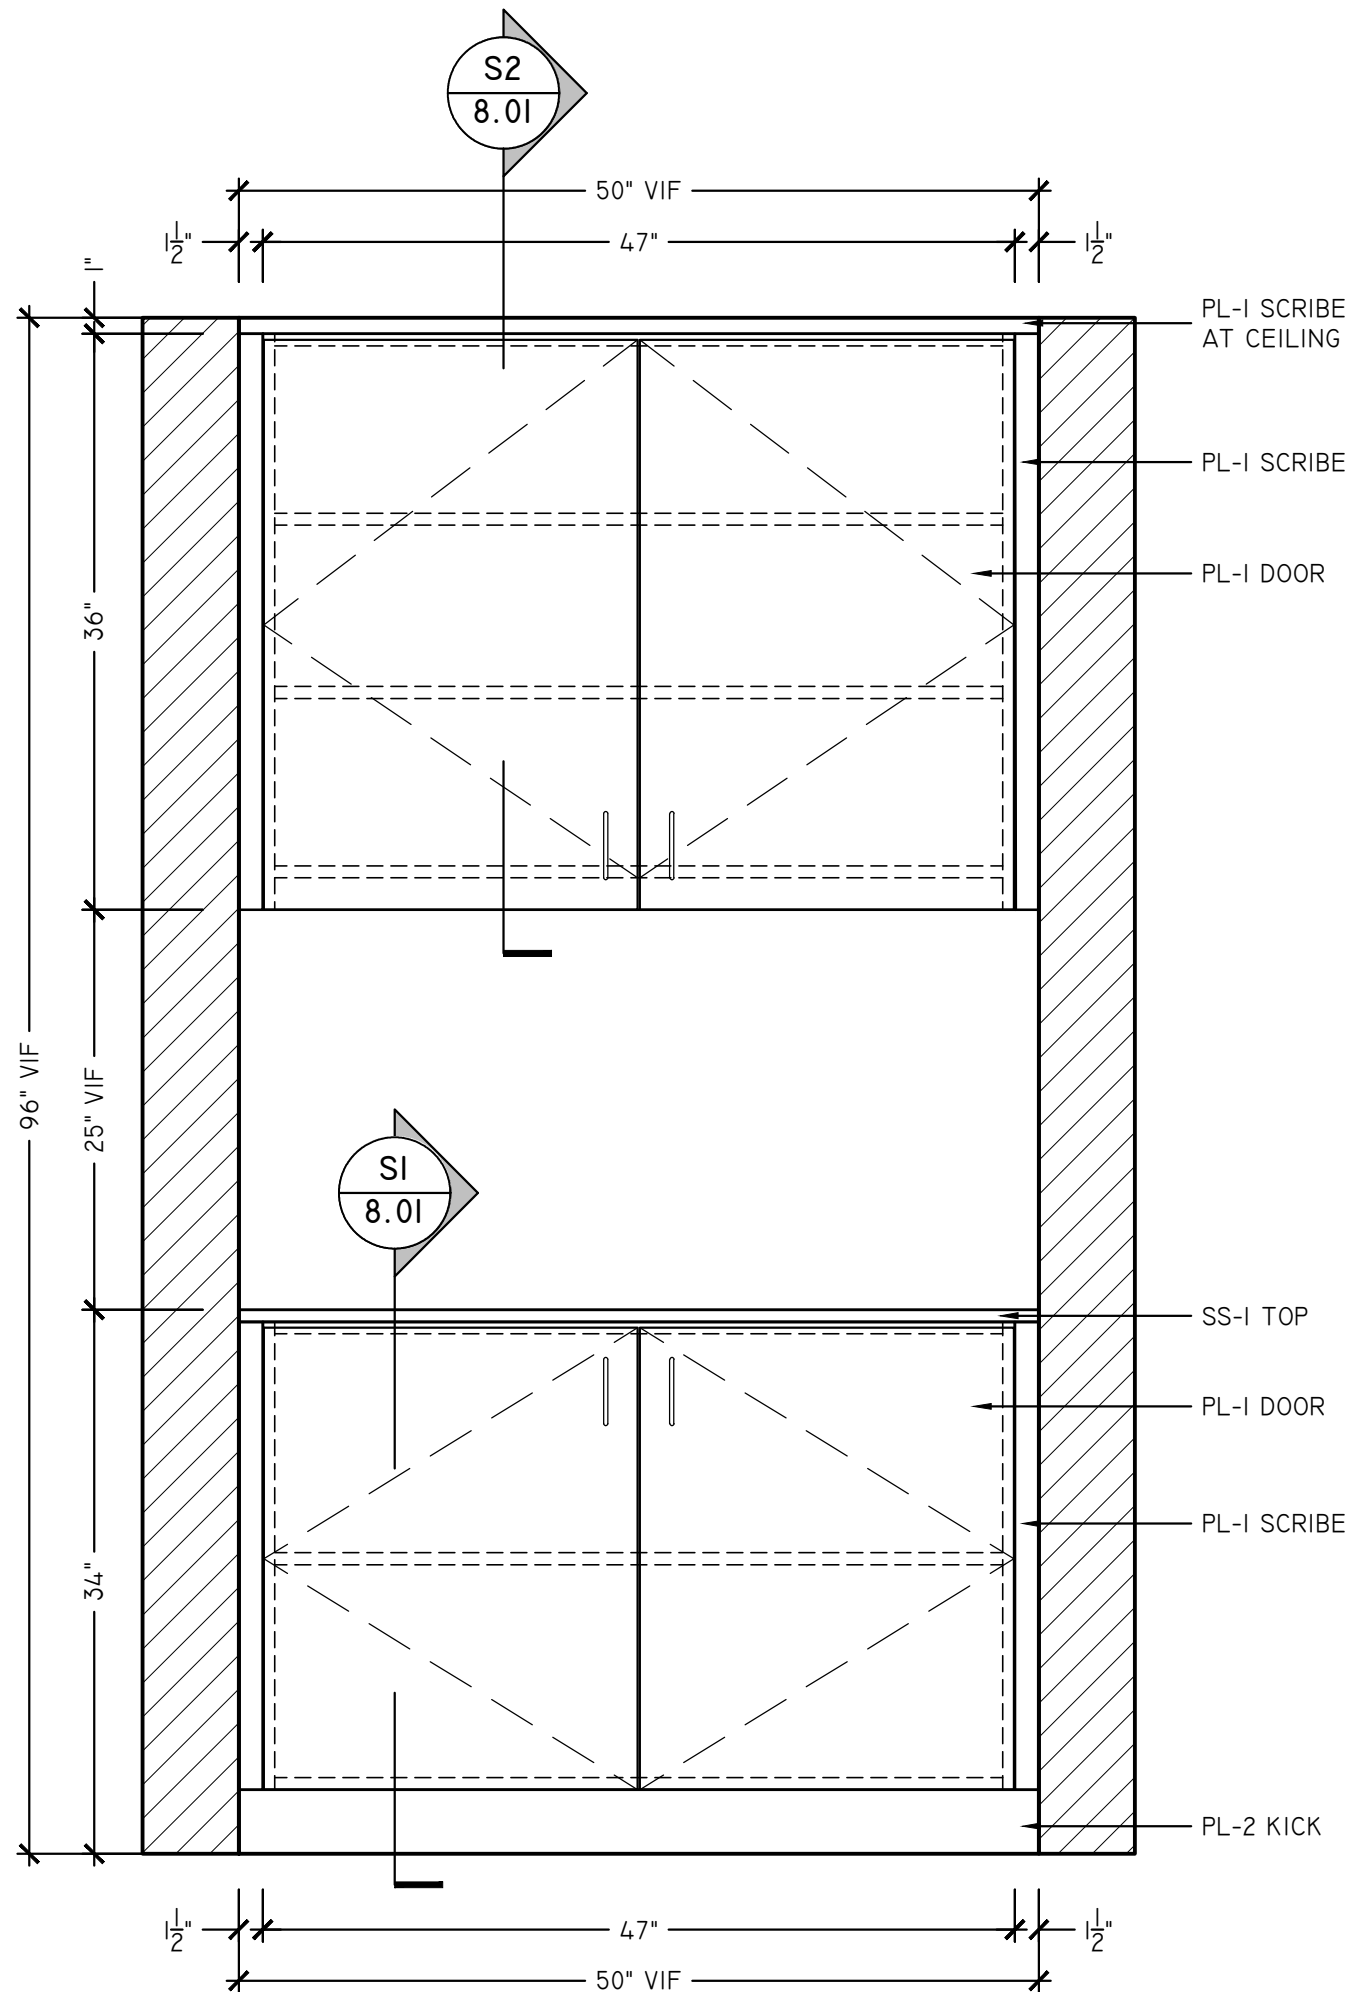

B RECEPTION 106 CASEWORK - ELEVATION
SCALE: 1" = 1'-0"
ARCH REF: 1A/A321

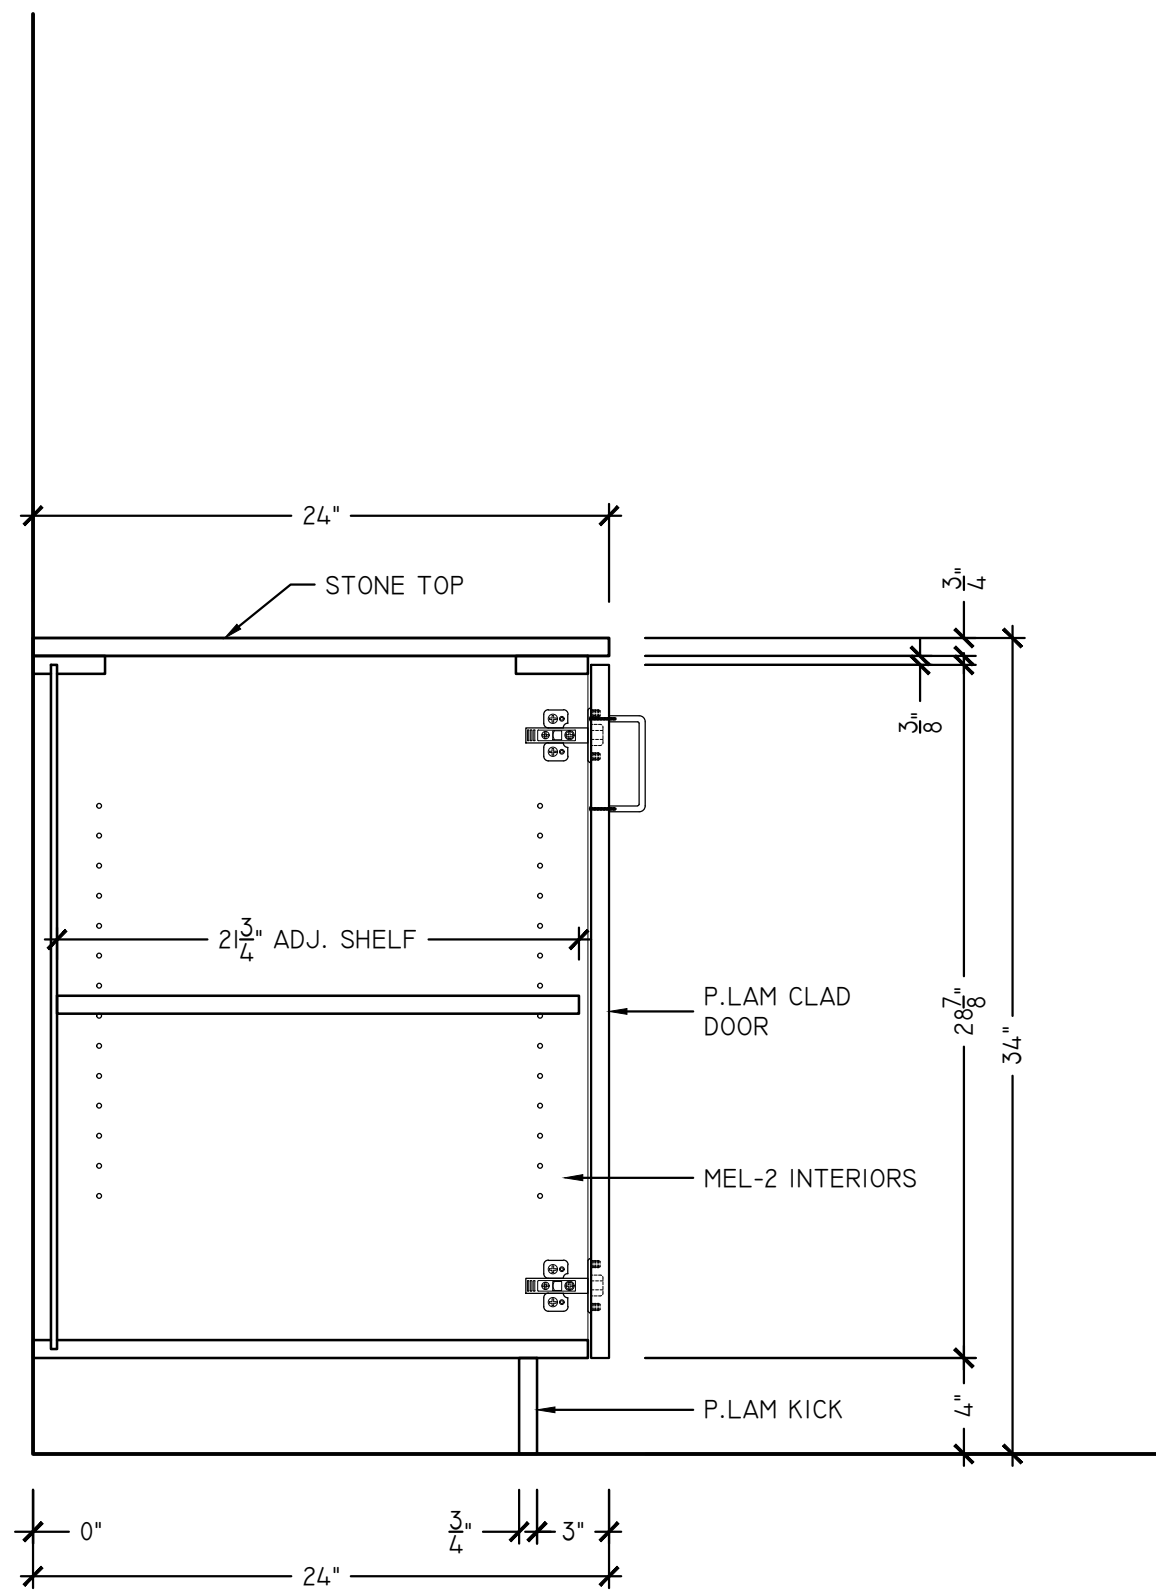

S1 RECEPTION 106 CASEWORK - SECTION
SCALE: 1-1/2" = 1'-0"
ARCH REF: 1S/A321

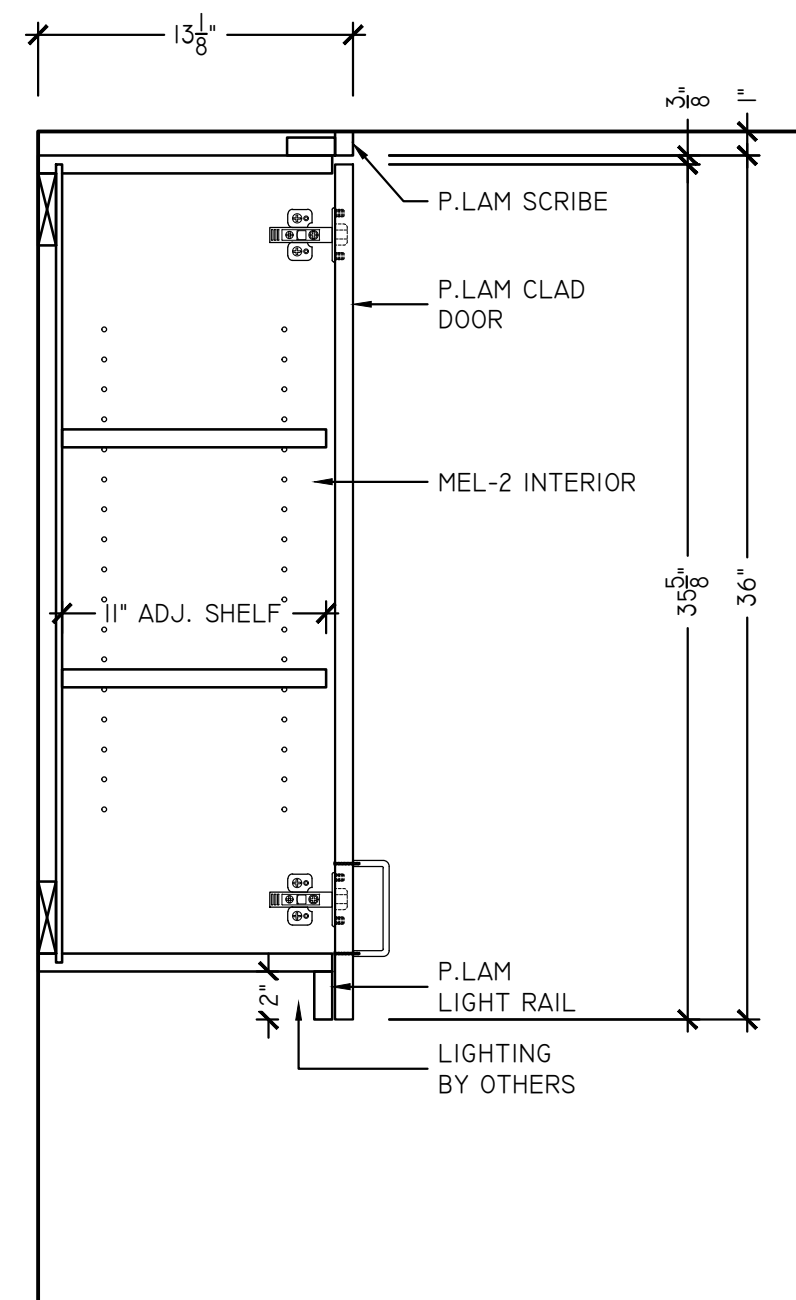

S2 RECEPTION 106 CASEWORK - SECTION
SCALE: 1-1/2" = 1'-0"
ARCH REF: 1S/A321

PL-1	NEVAMAR EASY ELEGANCE #VA 5002 (322) (357)	WD-1	ASI WOOD PANELS INTERWOVEN ECO PANELS WALNUT #WPVEP017 (310)
PL-2	FORMICA BRUSHED UMBRA DECOMETAL #M5312 (215)	WD-2	BROGAN WOOD PRODUCTS SB.TD.2109.FM NATURAL FUMED (308)
PL-3	WILSONART 5TH AVE ELM #7966-60 (371)		
PL-4	NEVAMAR BLACK #S6001T (223)	WD-4	STAIN WOOD TO MATCH WILSONART MONTANA WALNUT #7110 (363)
PL-5	WILSONART GREY MESH #4877-38 (325)	WD-5	SOELBERG INDUSTRIES, IMPRESSIONS, SILDARE MDF PANELS (365)
PL-7	WILSONART DECORATIVE METAL SATIN BRUSHED NATURAL ALUMINUM #6257 (325)	RSN-1	3-FORM VERTU V MONDO AQUA SANDSTONE
SS-1	BELSTONE ECO QUARTZ COBBLESTONE (306)	DRAWER GLIDES	100 Lbs Full Extension Ball Bearing
SS-2	SILESTONE NEBULA CODE DREIS (360)	HINGES	Salice 110° Euro Self Close
SS-3	J.G. EDELEN DO. QUARTZ MARRIOTT SUMMER SANDS #EHS-243 (370)	WIRE PULL	4" WIRE PULL
SS-4	COVERINGS ETC ECO-TERR SLAB BULGARI BLACK, BRUSH	TAB PULL	EPCO DP41-A-3
MEL-1	WHITE MELAMINE	METAL SUPPORTS	A&M HARDWARE - SURFACE MOUNTED STEEL SUPPORT BRACKETS
MEL-2	BLACK MELAMINE	LOCKS	TIMBERLINE CB-170 CAM LOCK




GENERAL CONTRACTOR:	WAREHAUS
ARCHITECT:	

PROJECT:	McHENERY ROW — PHASE 3
SHEET TITLE:	RECEPTION 106 — CASEWORK


REVISIONS
xx/xx/xxxx

Job No.:	MO xxxxxxx
Drawn By:	SSD
Checked By:	xx
Date:	02/03/2019
Scale:	AS NOTED


Sheet No.:	8.01
------------	------

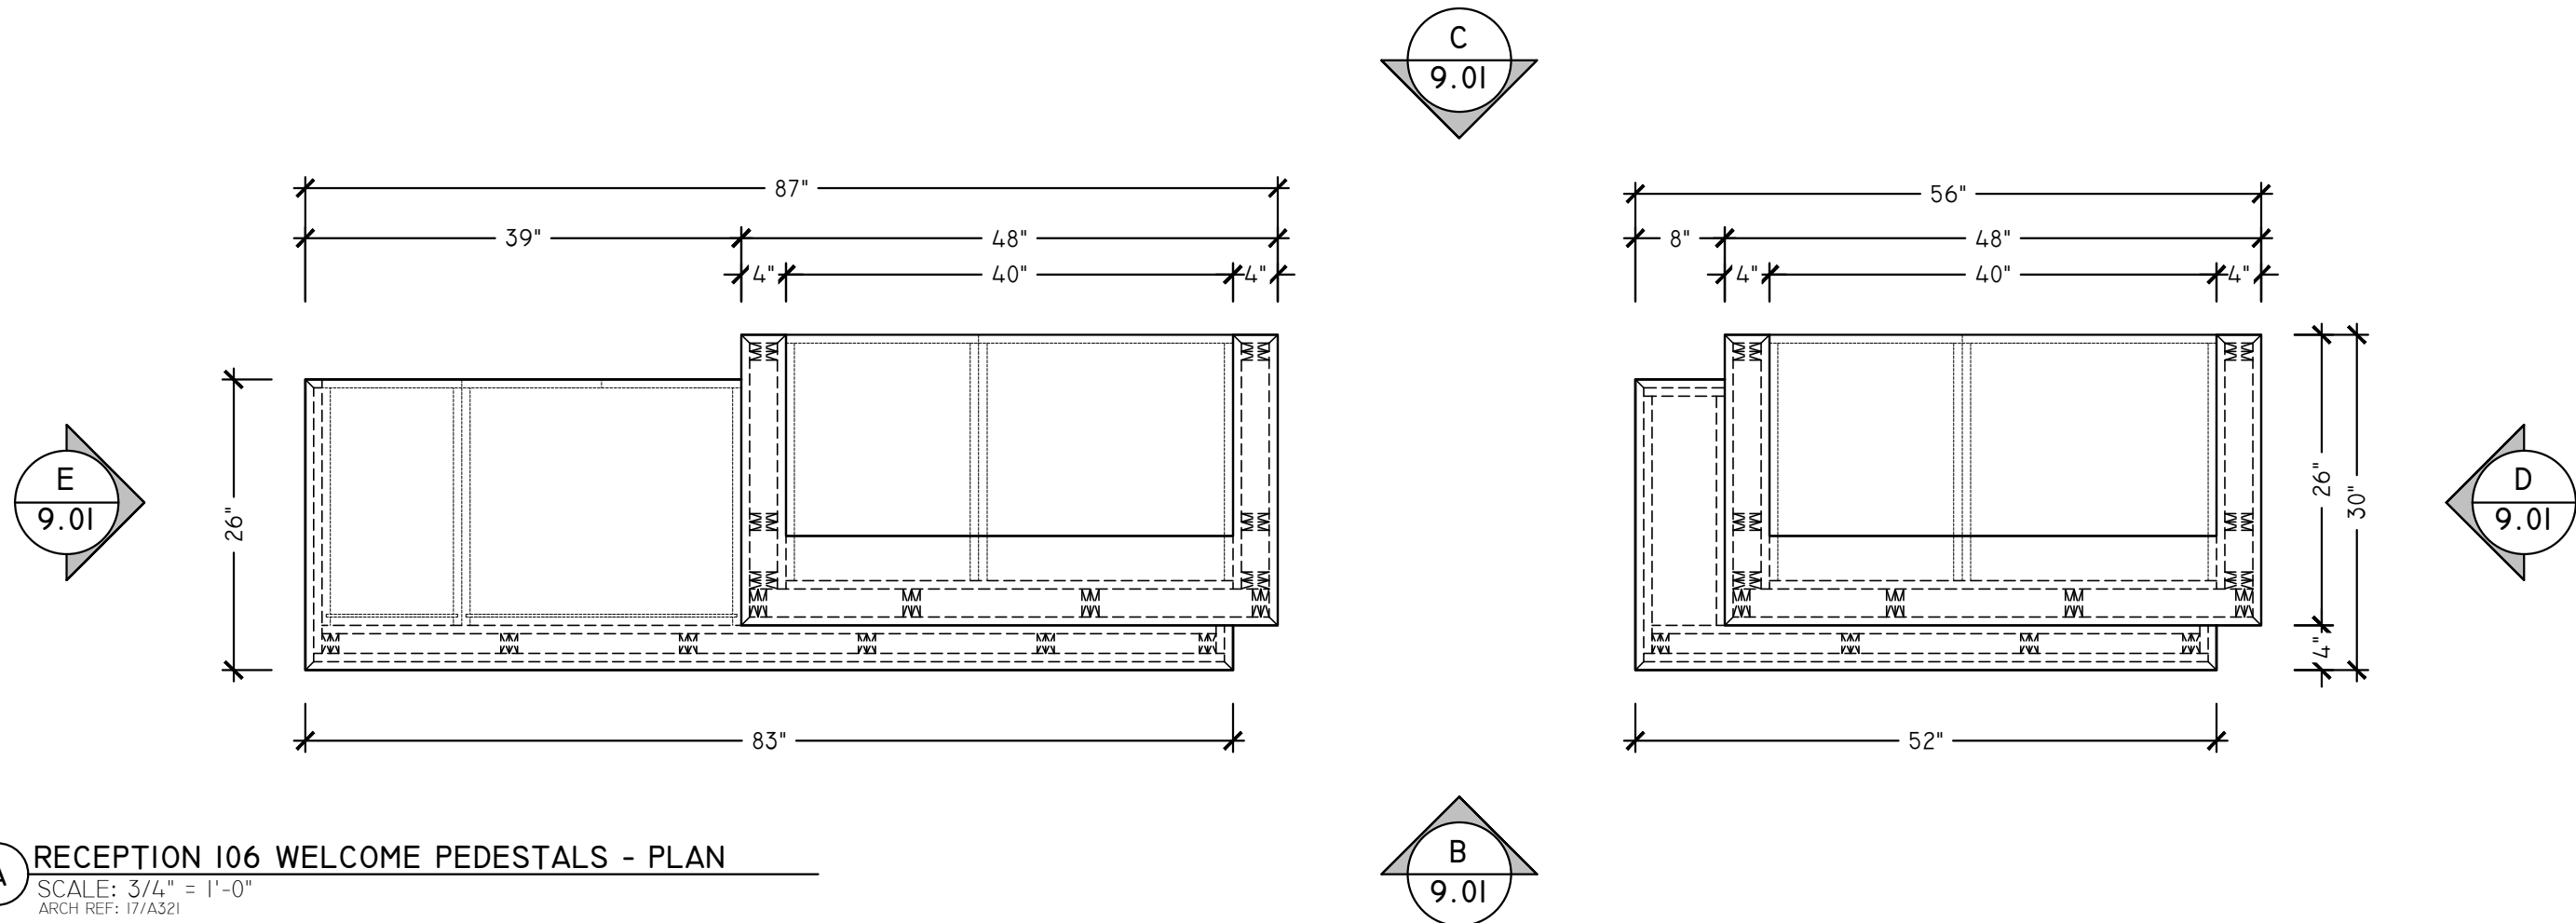


A RECEPTION 106 WELCOME PEDESTALS - PLAN
SCALE: 3/4" = 1'-0"
ARCH REF: 17/A321

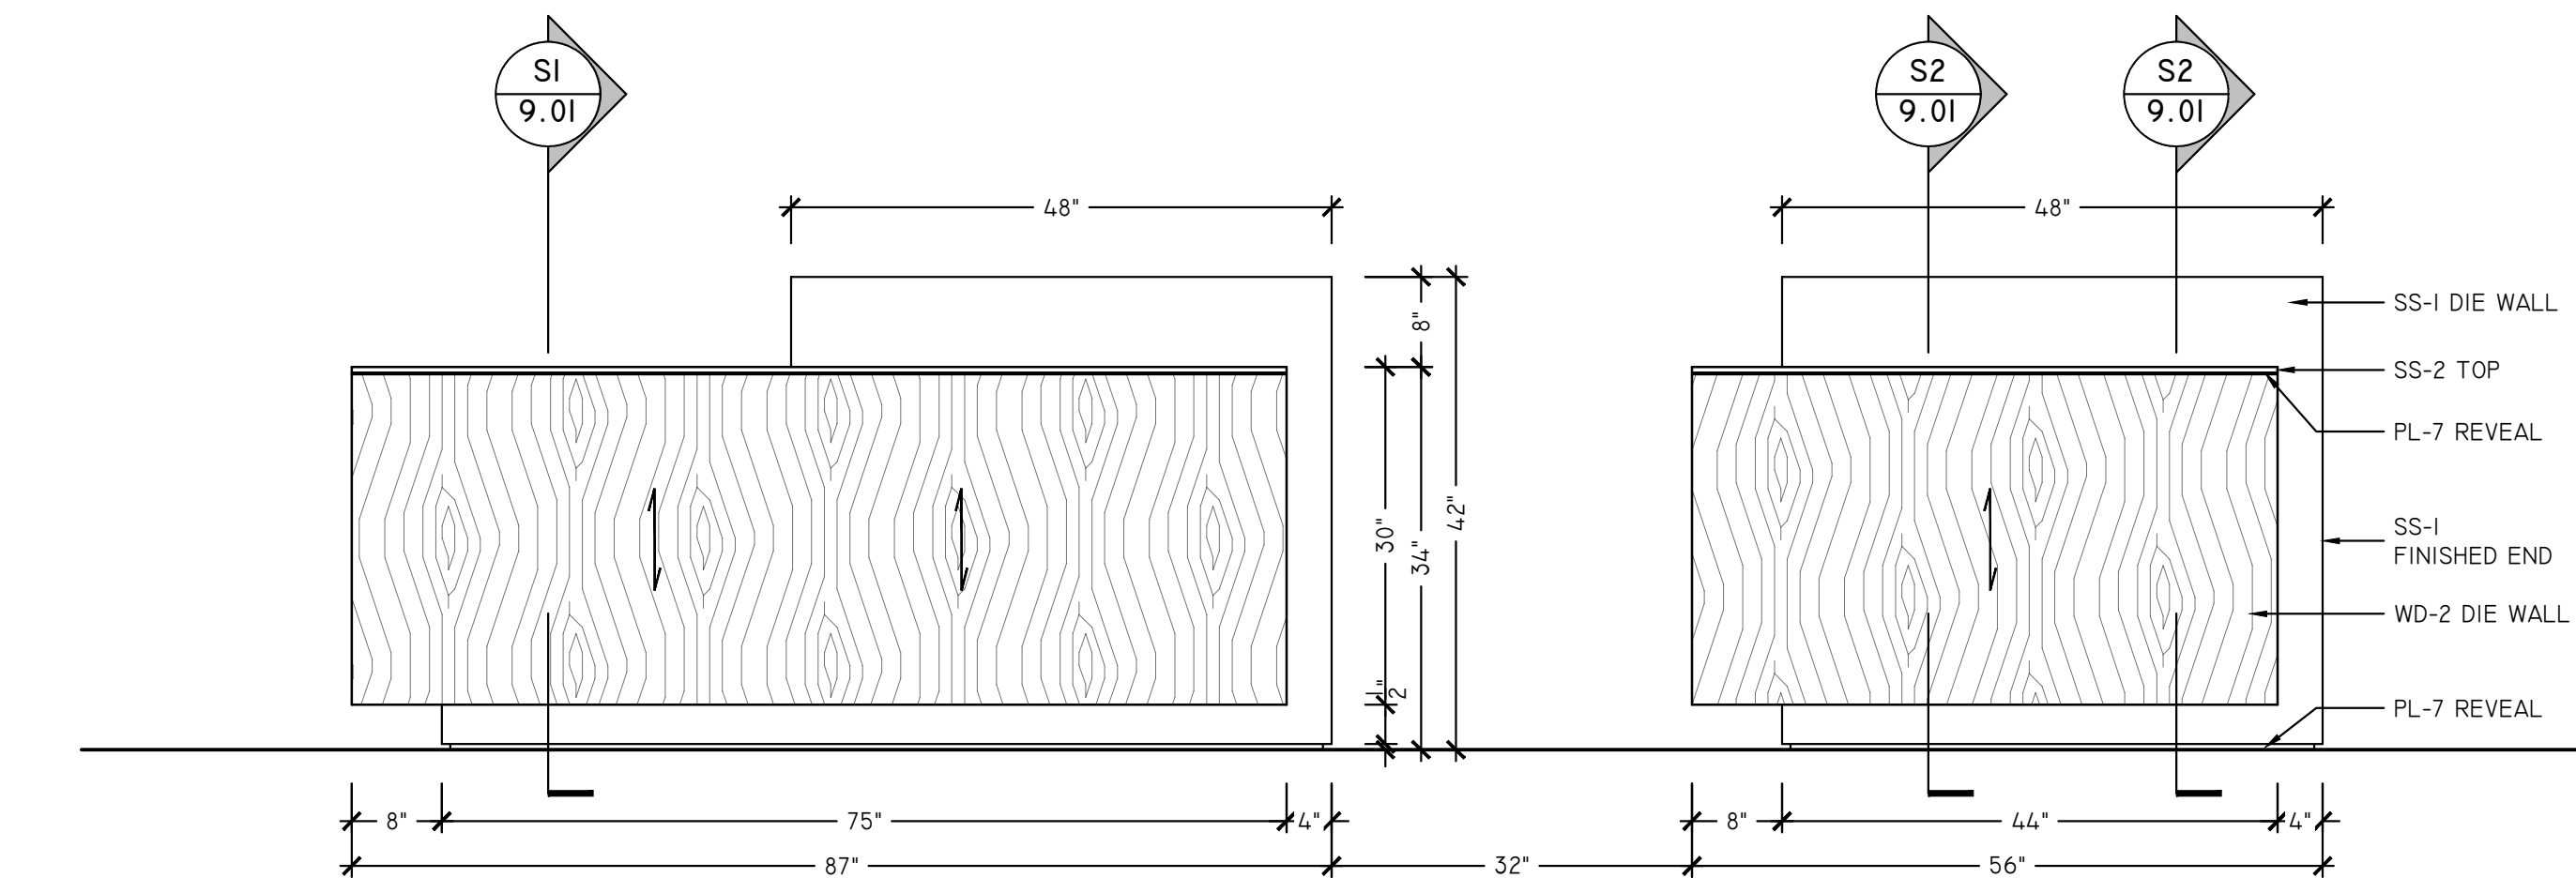


B RECEPTION 106 WELCOME PEDESTALS - ELEVATION
SCALE: 3/4" = 1'-0"
ARCH REF: 18/A321

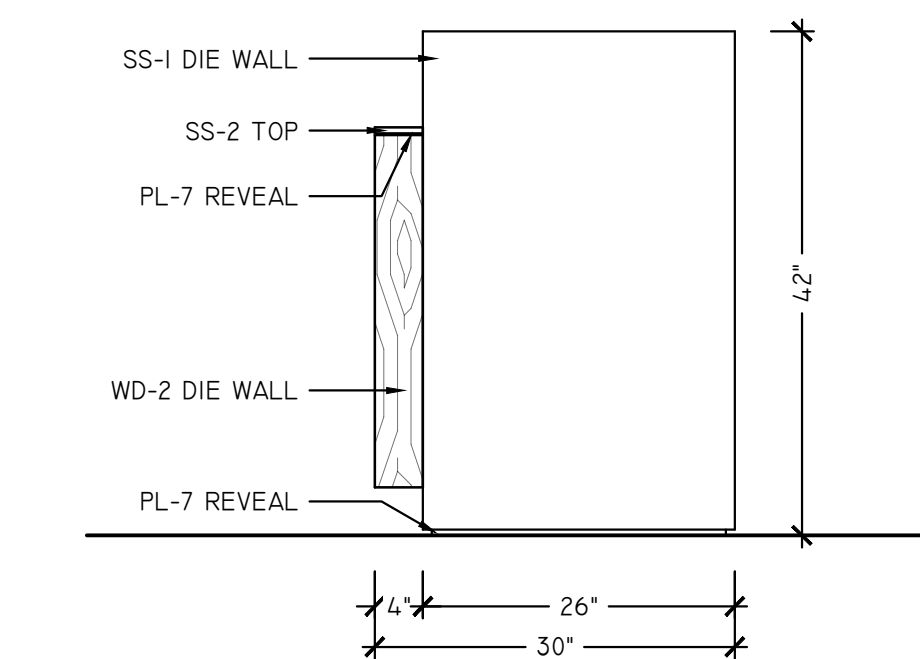


C RECEPTION 106 WELCOME PEDESTALS - ELEVATION
SCALE: 3/4" = 1'-0"
ARCH REF: 19/A321

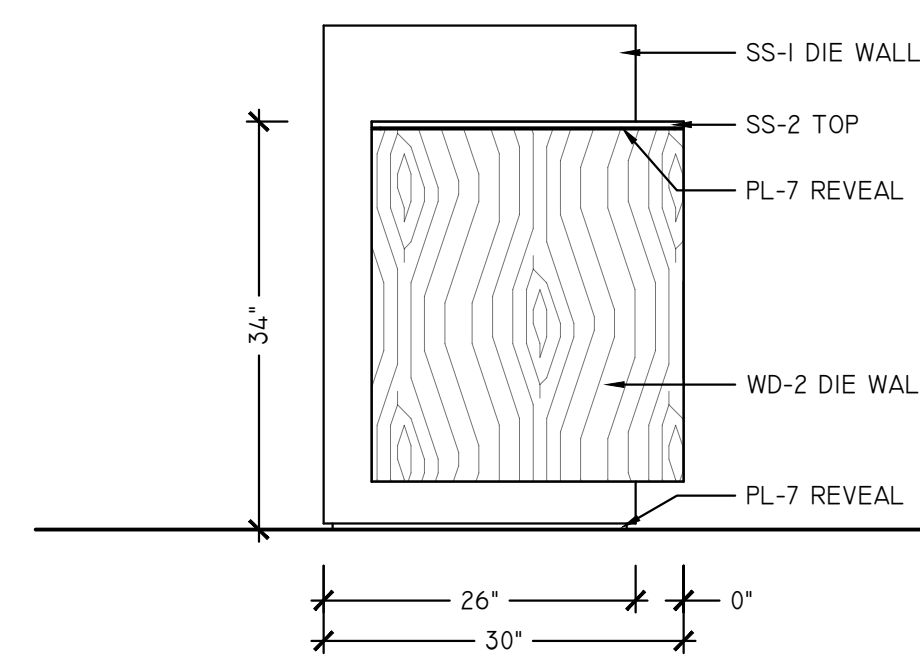


D RECEPTION 106 WELCOME PEDESTALS - ELEVATION
SCALE: 3/4" = 1'-0"
ARCH REF: 20/A321

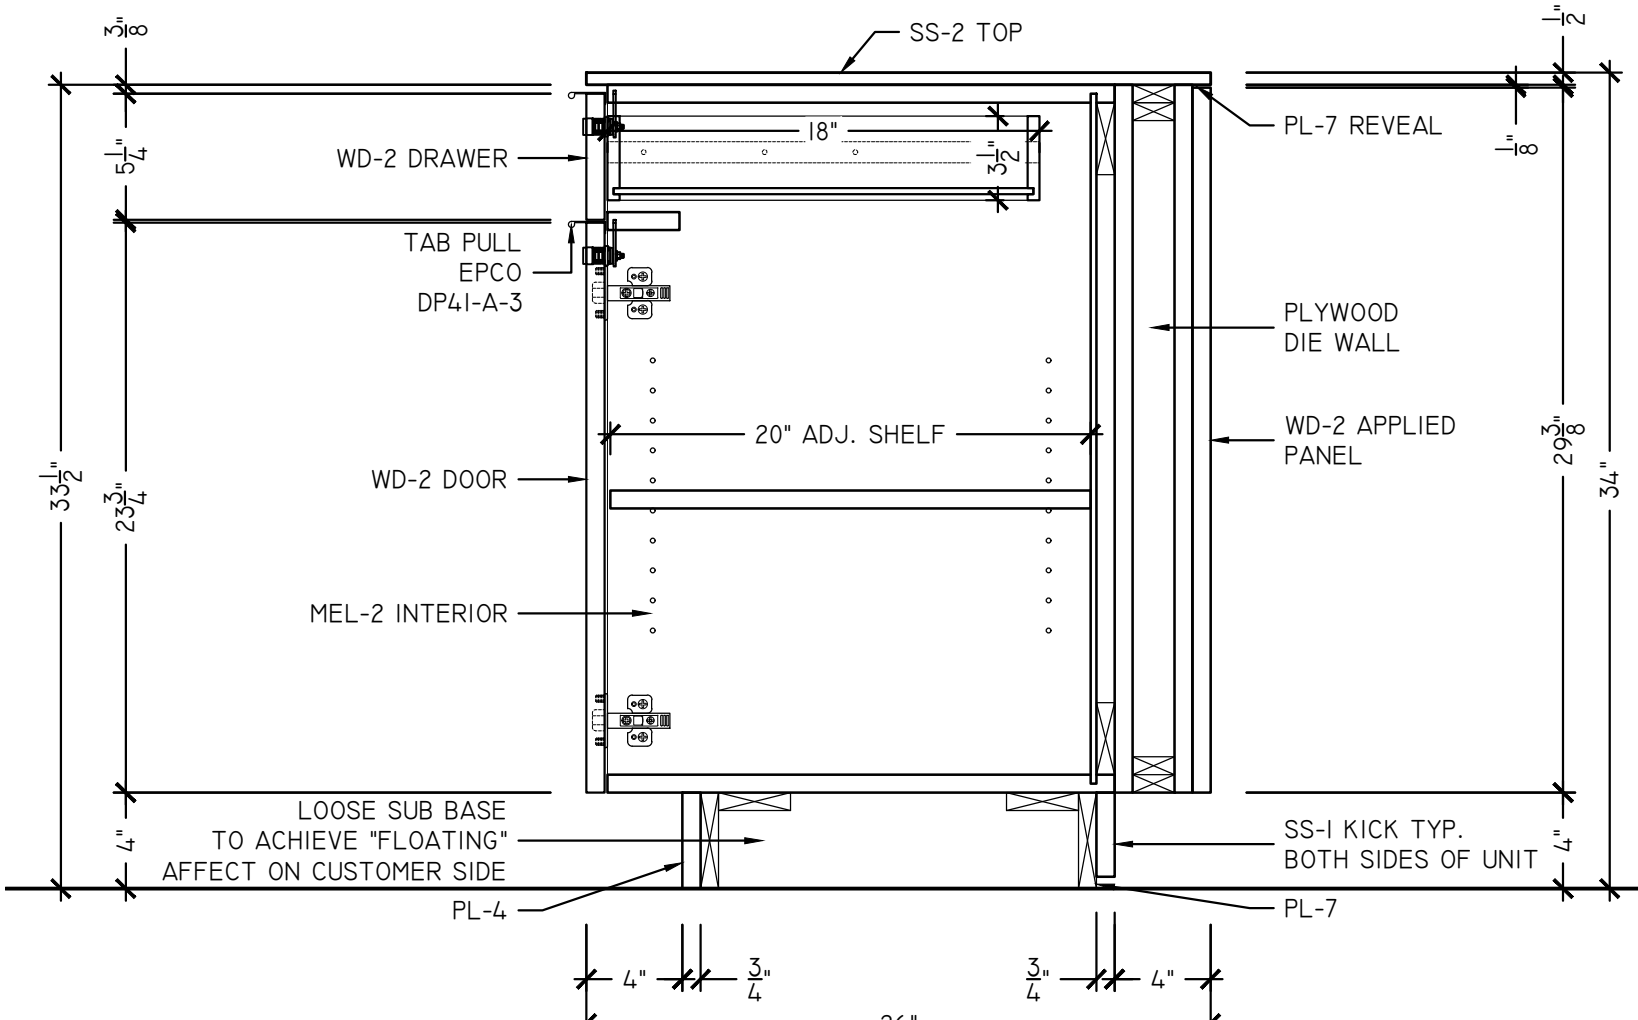

E RECEPTION 106 WELCOME PEDESTALS - SECTION
SCALE: 1-1/2" = 1'-0"
ARCH REF: 21/A321

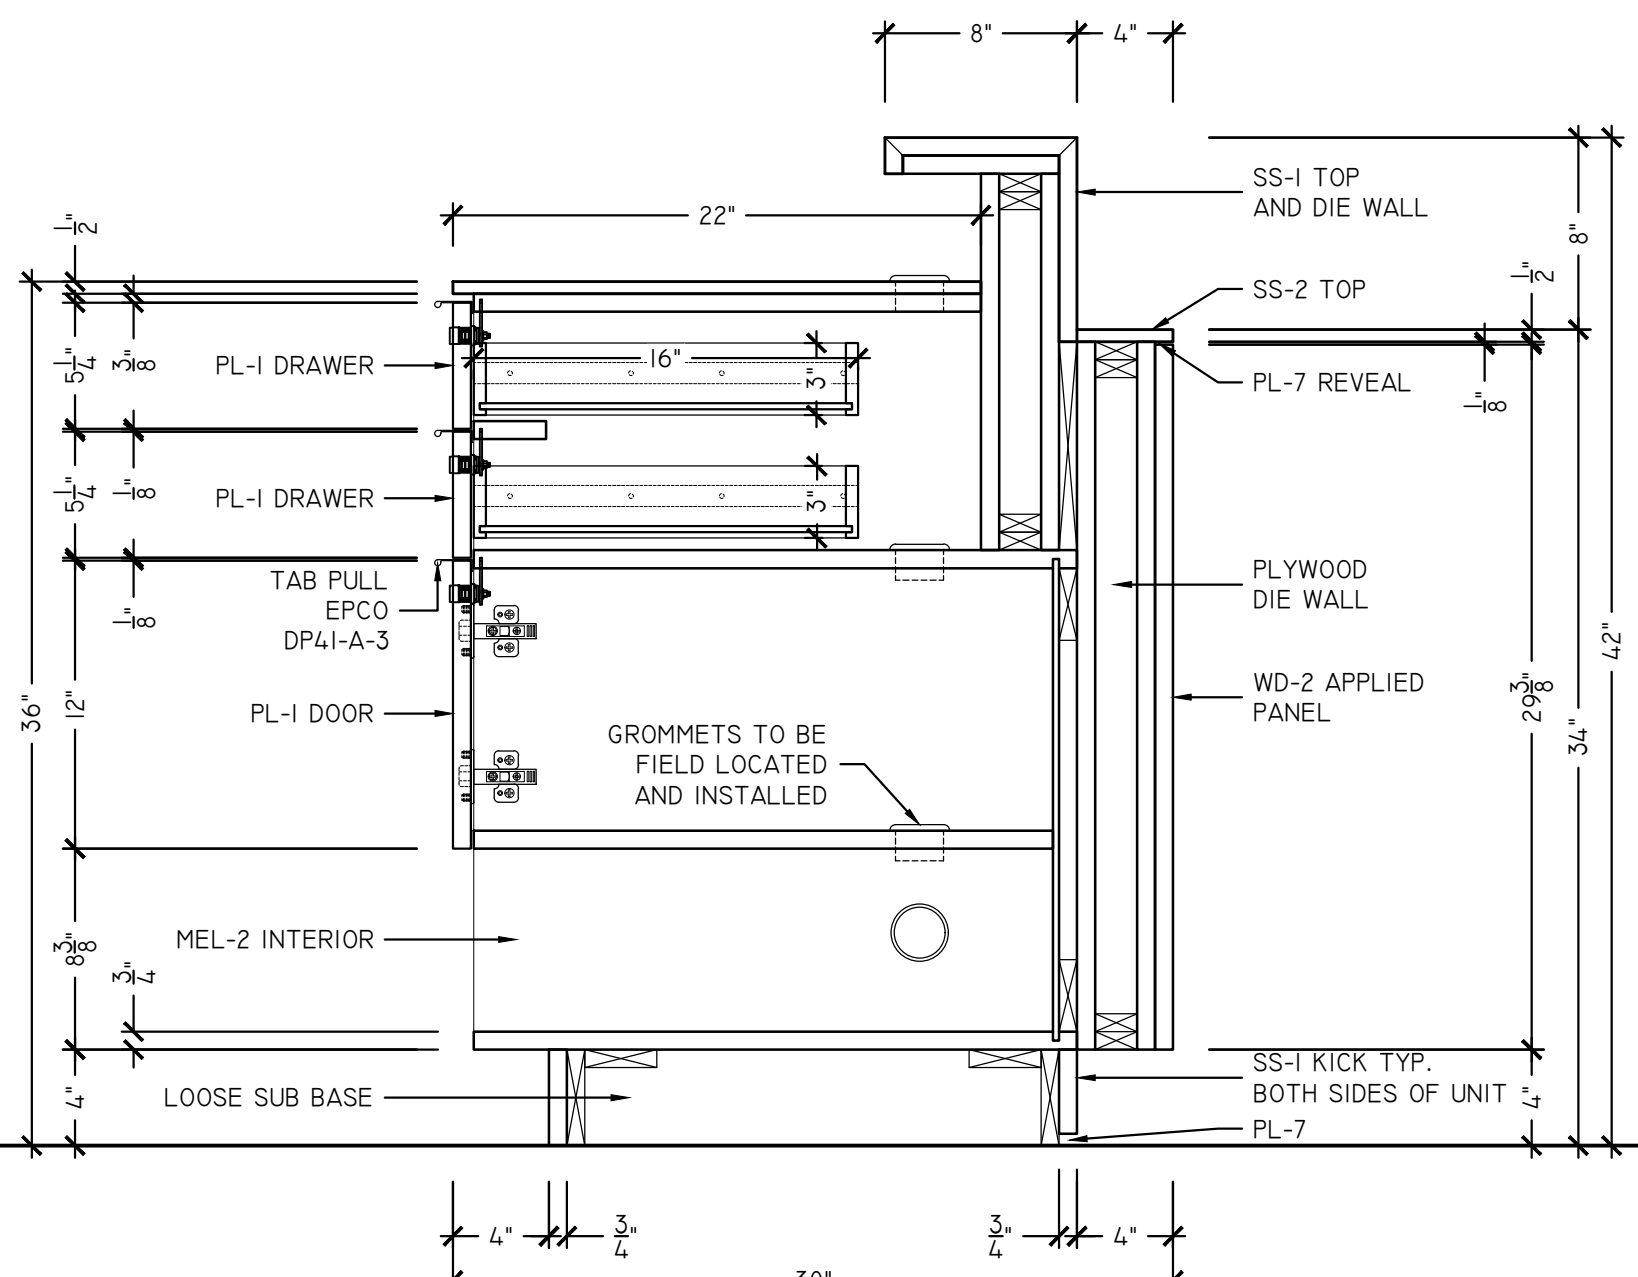

F RECEPTION 106 WELCOME PEDESTALS - SECTION
SCALE: 1-1/2" = 1'-0"
ARCH REF: 22/A321

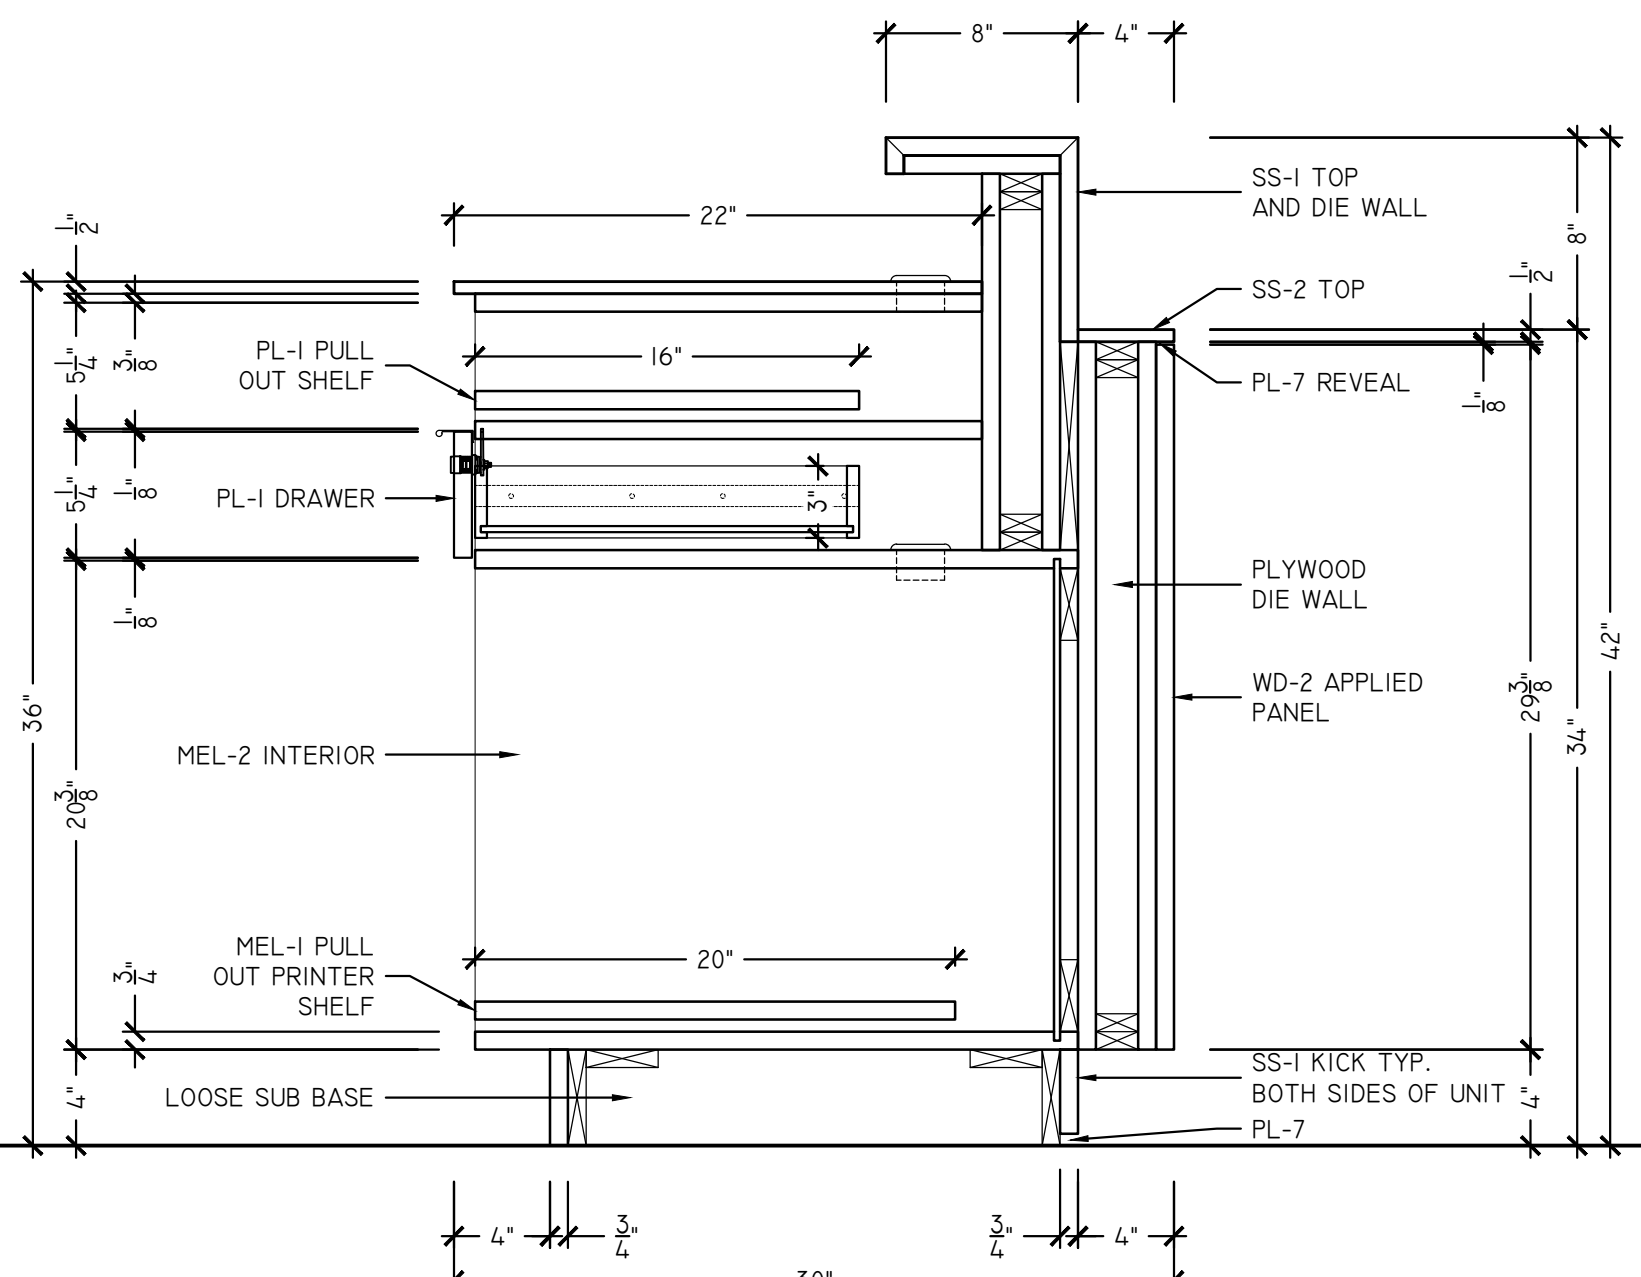

G RECEPTION 106 WELCOME PEDESTALS - SECTION
SCALE: 1-1/2" = 1'-0"
ARCH REF: 23/A321

FINISH LEGEND			
PL-1	NEVAMAR EASY ELEGANCE #VA 5002 (322) (357)	WD-1	ASI WOOD PANELS INTERWOVEN ECO PANELS WALNUT #WPVEP017 (310)
PL-2	FORMICA BRUSHED UMBRA DECOMETAL #M5312 (215)	WD-2	BROGAN WOOD PRODUCTS SB.TD.2109.FM NATURAL FUMED (308)
PL-3	WILSONART 5TH AVE ELM #7966-60 (371)		
PL-4	NEVAMAR BLACK #S6001T (223)	WD-4	STAIN WOOD TO MATCH WILSONART MONTANA WALNUT #7110 (363)
PL-5	WILSONART GREY MESH #4877-38 (325)	WD-5	SOELBERG INDUSTRIES, IMPRESSIONS, SILDARE MDF PANELS (365)
PL-7	WILSONART DECORATIVE METAL SATIN BRUSHED NATURAL ALUMINUM #6257	RSN-1	3-FORM VERTU V MONDO AQUA SANDSTONE
SS-1	BELSTONE ECO QUARTZ COBBLESTONE (306)	DRAWER GLIDES	100 Lbs Full Extension Ball Bearing
SS-2	SILESTONE NEBULA CODE DREIS (360)	HINGES	Salice 110° Euro Self Close
SS-3	J.G. EDELEN DO. QUARTZ MARRIOTT SUMMER SANDS #EHS-243 (370)	WIRE PULL	4" WIRE PULL
SS-4	COVERINGS ETC ECO-TERR SLAB BULGARI BLACK, BRUSH	TAB PULL	EPCO DP41-A-3
MEL-1	WHITE MELAMINE	METAL SUPPORTS	A&M HARDWARE - SURFACE MOUNTED STEEL SUPPORT BRACKETS
MEL-2	BLACK MELAMINE	LOCKS	TIMBERLINE CB-170 CAM LOCK





WAREHAUS

McHENERY ROW - PHASE 3
RECEPTION 106 - WELCOME PEDESTALS

REVISIONS	
xx/xx/xxxx	



Job No.:	MO xxxxxxx
Drawn By:	SSD
Checked By:	xx
Date:	02/03/2019
Scale:	AS NOTED





Sheet No.:
9.01

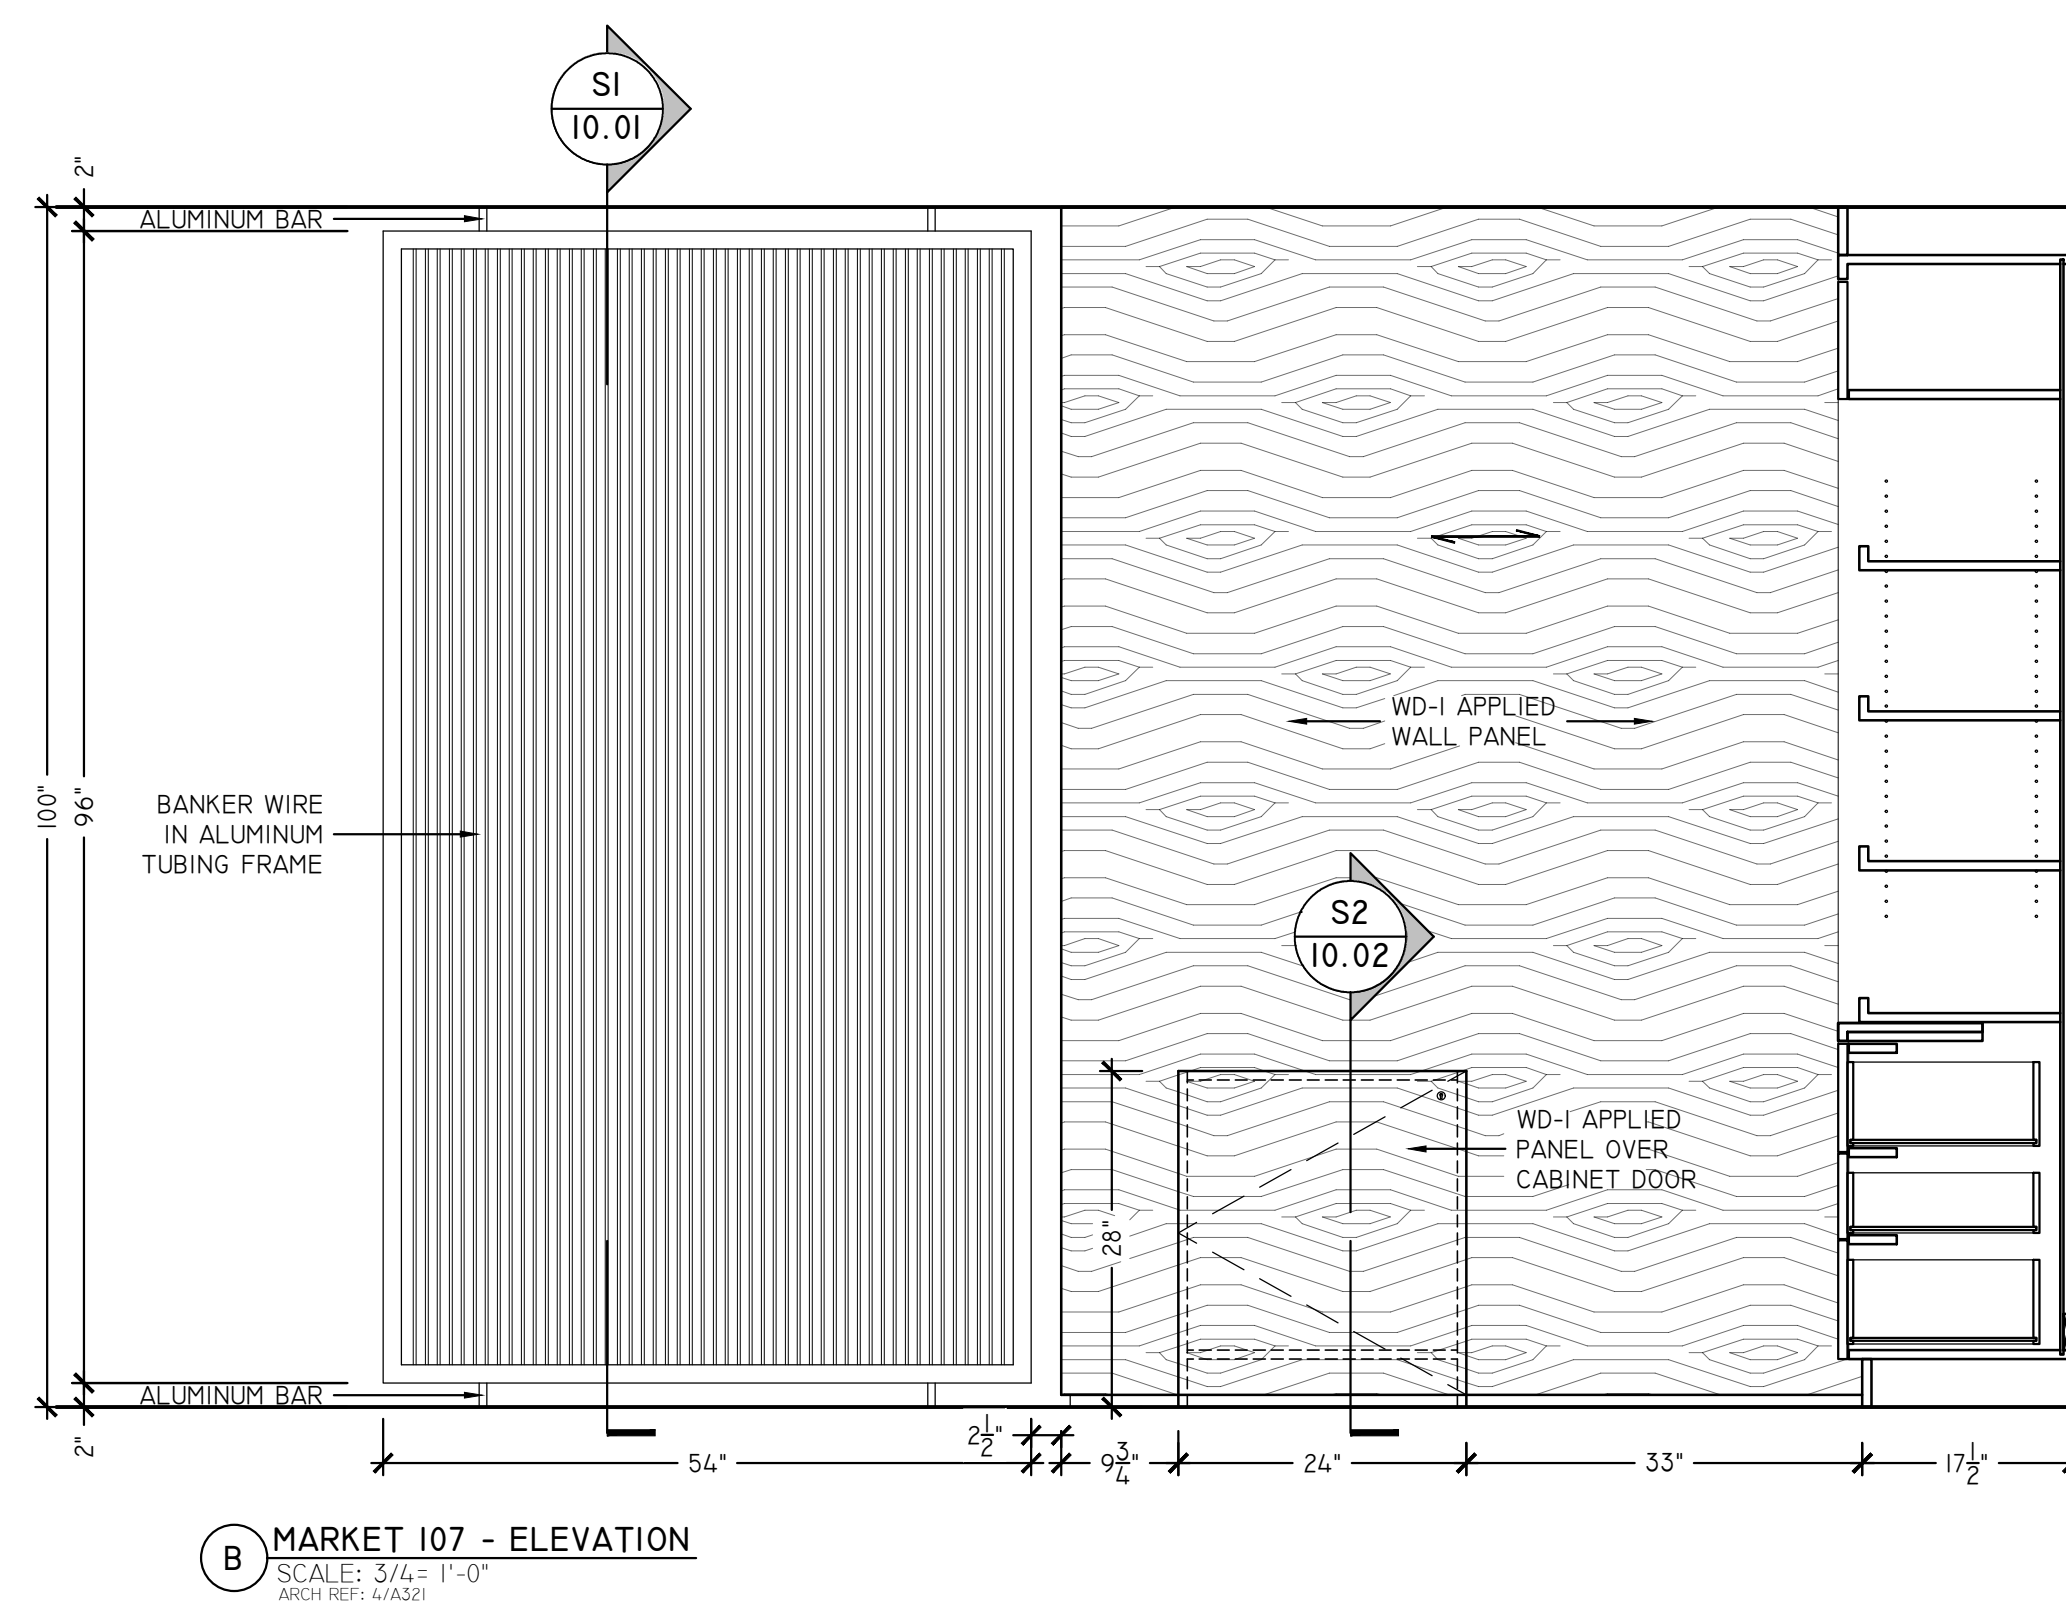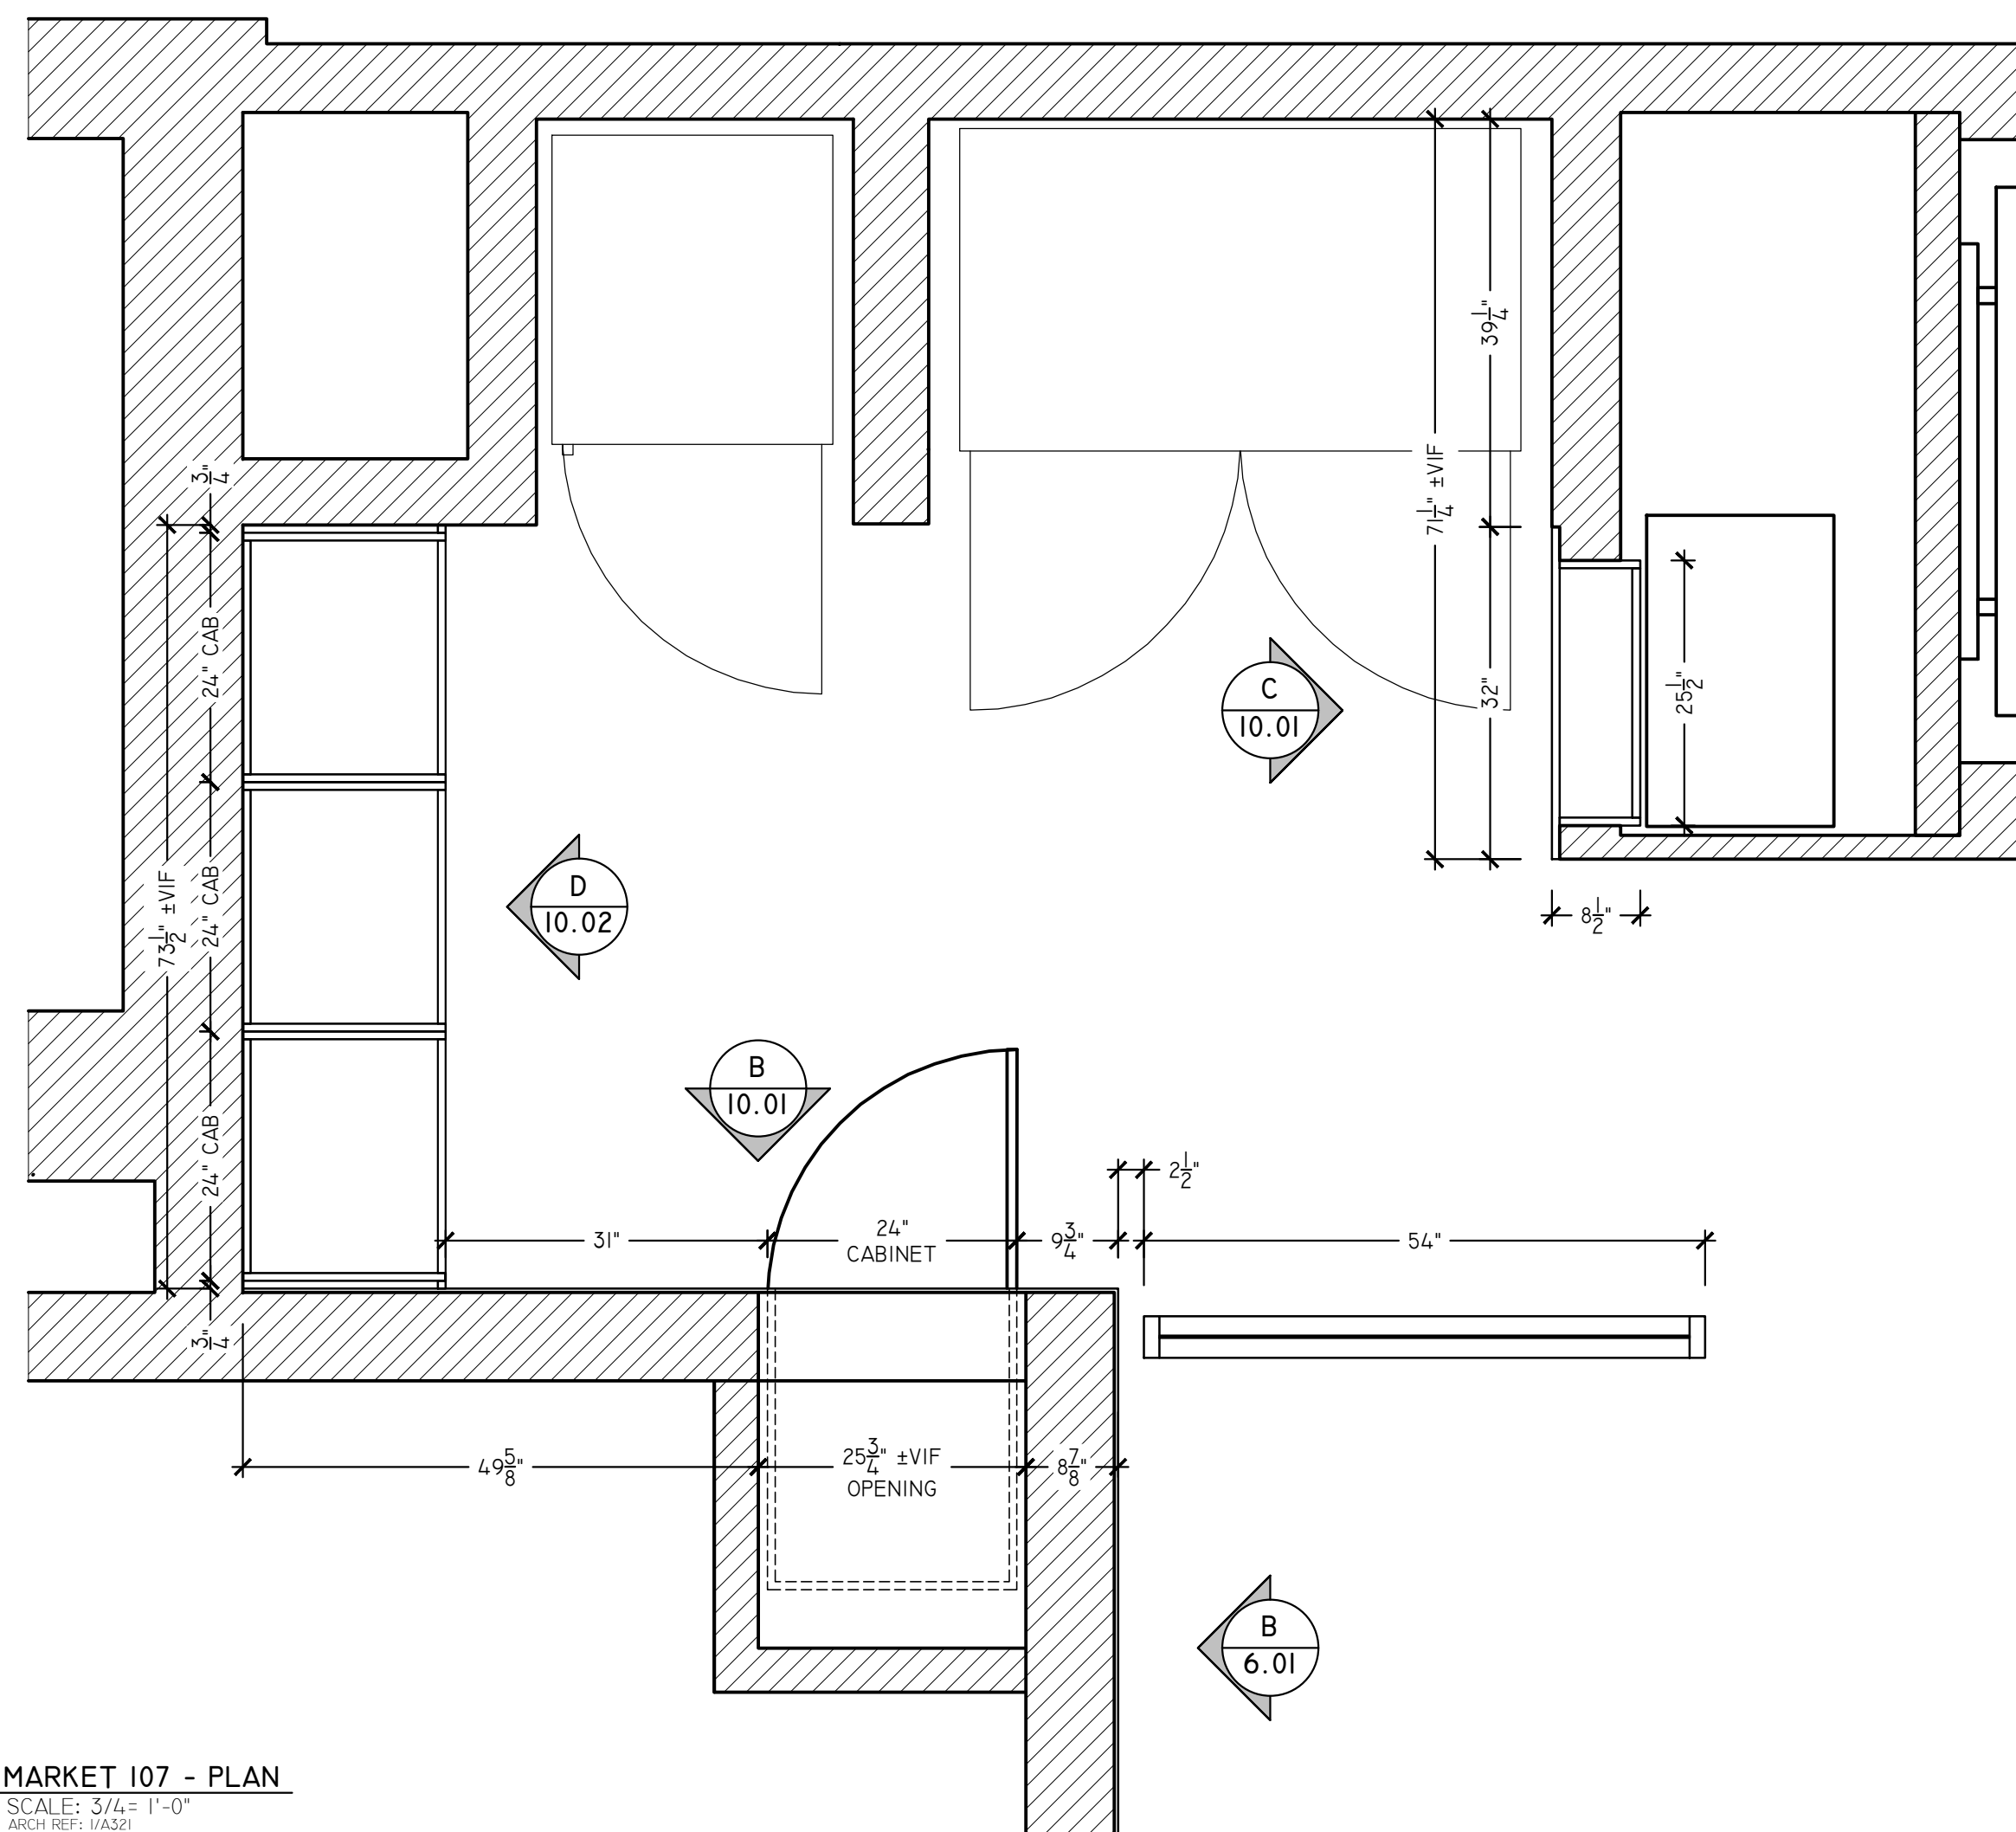

FINISH LEGEND

PL-1	NEVAMAR EASY ELEGANCE #VA 5002 (322) (357)	WD-1	ASI WOOD PANELS INTERWOVEN ECO PANELS WALNUT #WPVEP017 (310)
PL-2	FORMICA BRUSHED UMBRA DECOMETAL #M5312 (215)	WD-2	BROGAN WOOD PRODUCTS SB.TD.2109.FM NATURAL FUMED (308)
PL-3	WILSONART 5TH AVE ELM #7966-60 (371)		
PL-4	NEVAMAR BLACK #S6001T (223)	WD-4	STAIN WOOD TO MATCH WILSONART MONTANA WALNUT #7110 (363)
PL-5	WILSONART GREY MESH #4877-38 (325)	WD-5	SOELBERG INDUSTRIES, IMPRESSIONS, SILDARE MDF PANELS (365)
PL-7	WILSONART DECORATIVE METAL SATIN BRUSHED NATURAL ALUMINUM #6257	RSN-1	3-FORM VERTU V MONDO AQUA SANDSTONE
SS-1	BELSTONE ECO QUARTZ COBBLESTONE (306)	DRAWER GLIDES	100 Lbs Full Extension Ball Bearing
SS-2	SILESTONE NEBULA CODE DREIS (360)	HINGES	Salice 110° Euro Self Close
SS-3	J.G. EDELEN DO. QUARTZ MARRIOTT SUMMER SANDS #EHS-243 (370)	WIRE PULL	4" WIRE PULL
SS-4	COVERINGS ETC ECO-TERR SLAB BULGARI BLACK, BRUSH	TAB PULL	EPCO DP41-A-3
MEL-1	WHITE MELAMINE	METAL SUPPORTS	A&M HARDWARE - SURFACE MOUNTED STEEL SUPPORT BRACKETS
MEL-2	BLACK MELAMINE	LOCKS	TIMBERLINE CB-170 CAM LOCK

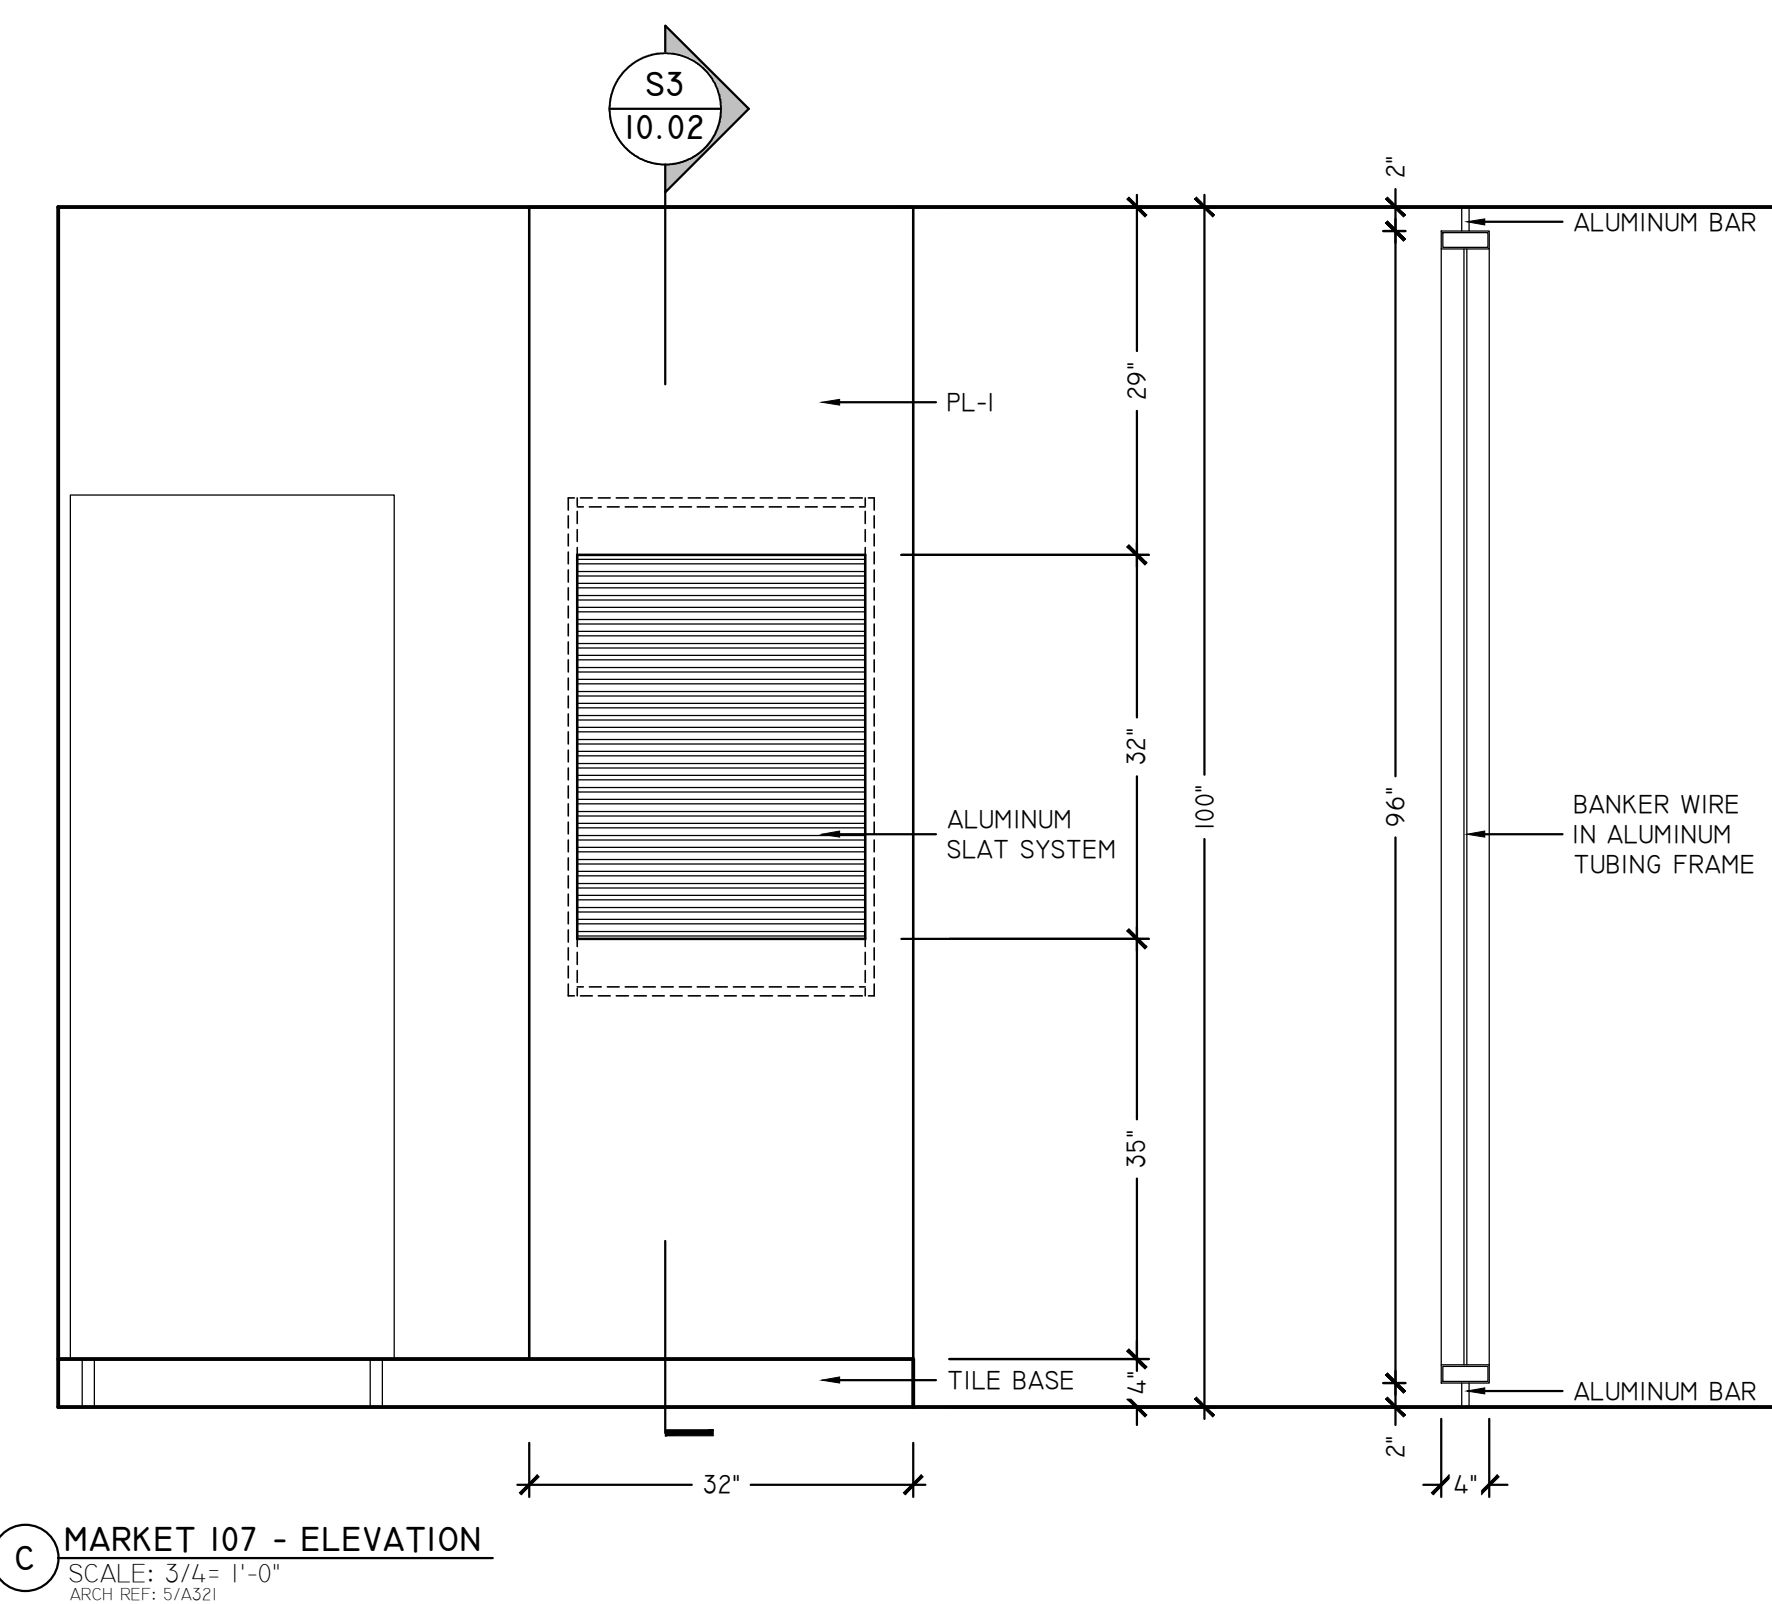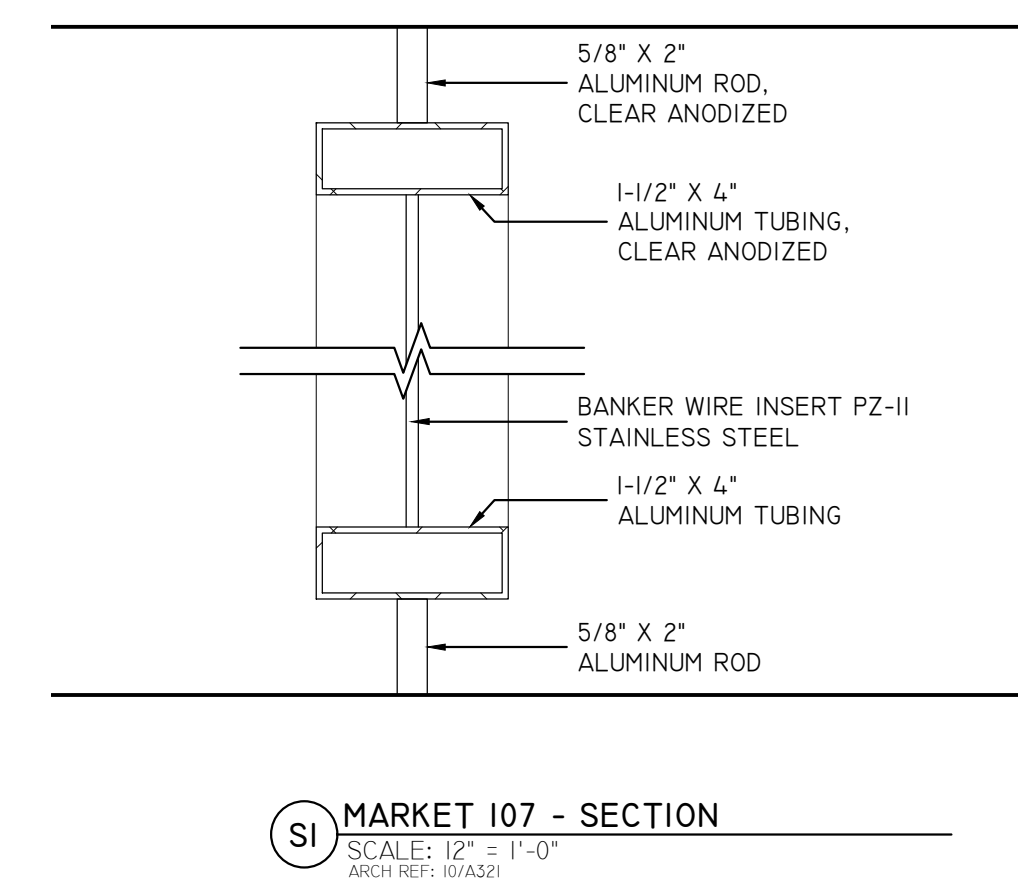


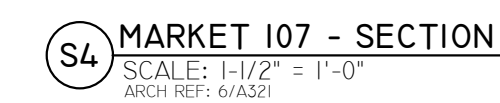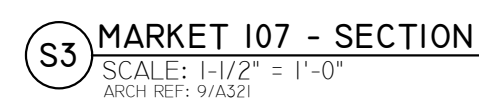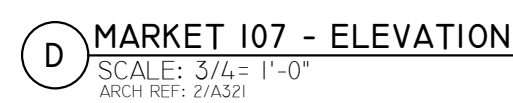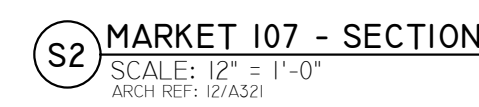


PL-1	NEVAMAR EASY ELEGANCE #VA 5002 (322) (357)	WD-1	ASI WOOD PANELS INTERWOVEN ECO PANELS WALNUT #WPVEP017 (310)
PL-2	FORMICA BRUSHED UMBRA DECOMETAL #M5312 (215)	WD-2	BROGAN WOOD PRODUCTS SB.TD.2109.FM NATURAL FUMED (308)
PL-3	WILSONART 5TH AVE ELM #7966-60 (371)		
PL-4	NEVAMAR BLACK #S6001T (223)	WD-4	STAIN WOOD TO MATCH WILSONART MONTANA WALNUT #7110 (363)
PL-5	WILSONART GREY MESH #4877-38 (325)	WD-5	SOELBERG INDUSTRIES, IMPRESSIONS, SILDARE MDF PANELS (365)
PL-7	WILSONART DECORATIVE METAL SATIN BRUSHED NATURAL ALUMINUM #6257	RSN-1	3-FORM VERTU V MONDO AQUA SANDSTONE
SS-1	BELSTONE ECO QUARTZ COBBLESTONE (306)	DRAWER GLIDES	100 Lbs Full Extension Ball Bearing
SS-2	SILESTONE NEBULA CODE DREIS (360)	HINGES	Salice 110° Euro Self Close
SS-3	J.G. EDELEN DO. QUARTZ MARRIOTT SUMMER SANDS #EHS-243 (370)	WIRE PULL	4" WIRE PULL
SS-4	COVERINGS ETC ECO-TERR SLAB BULGARI BLACK, BRUSH	TAB PULL	EPCO DP41-A-3
MEL-1	WHITE MELAMINE	METAL SUPPORTS	A&M HARDWARE - SURFACE MOUNTED STEEL SUPPORT BRACKETS
MEL-2	BLACK MELAMINE	LOCKS	TIMBERLINE CB-170 CAM LOCK

FINISH LEGEND

PL-1	NEVAMAR EASY ELEGANCE #VA 5002 (322) (357)	WD-1	ASI WOOD PANELS INTERWOVEN ECO PANELS WALNUT #WPVEP017 (310)
PL-2	FORMICA BRUSHED UMBRA DECOMETAL #M5312 (215)	WD-2	BROGAN WOOD PRODUCTS SB.TD.2109.FM NATURAL FUMED (308)
PL-3	WILSONART 5TH AVE ELM #7966-60 (371)		
PL-4	NEVAMAR BLACK #S6001T (223)	WD-4	STAIN WOOD TO MATCH WILSONART MONTANA WALNUT #7110 (363)
PL-5	WILSONART GREY MESH #4877-38 (325)	WD-5	SOELBERG INDUSTRIES, IMPRESSIONS, SILDARE MDF PANELS (365)
PL-7	WILSONART DECORATIVE METAL SATIN BRUSHED NATURAL ALUMINUM #6257 (325)	RSN-1	3-FORM VERTU V MONDO AQUA SANDSTONE
SS-1	BELSTONE ECO QUARTZ COBBLESTONE (306)	DRAWER GLIDES	100 Lbs Full Extension Ball Bearing
SS-2	SILESTONE NEBULA CODE DREIS (360)	HINGES	Salice 110° Euro Self Close
SS-3	J.G. EDELEN DO. QUARTZ MARRIOTT SUMMER SANDS #EHS-243 (370)	WIRE PULL	4" WIRE PULL
SS-4	COVERINGS ETC ECO-TERR SLAB BULGARI BLACK, BRUSH	TAB PULL	EPCO DP41-A-3
MEL-1	WHITE MELAMINE	METAL SUPPORTS	A&M HARDWARE - SURFACE MOUNTED STEEL SUPPORT BRACKETS
MEL-2	BLACK MELAMINE	LOCKS	TIMBERLINE CB-170 CAM LOCK

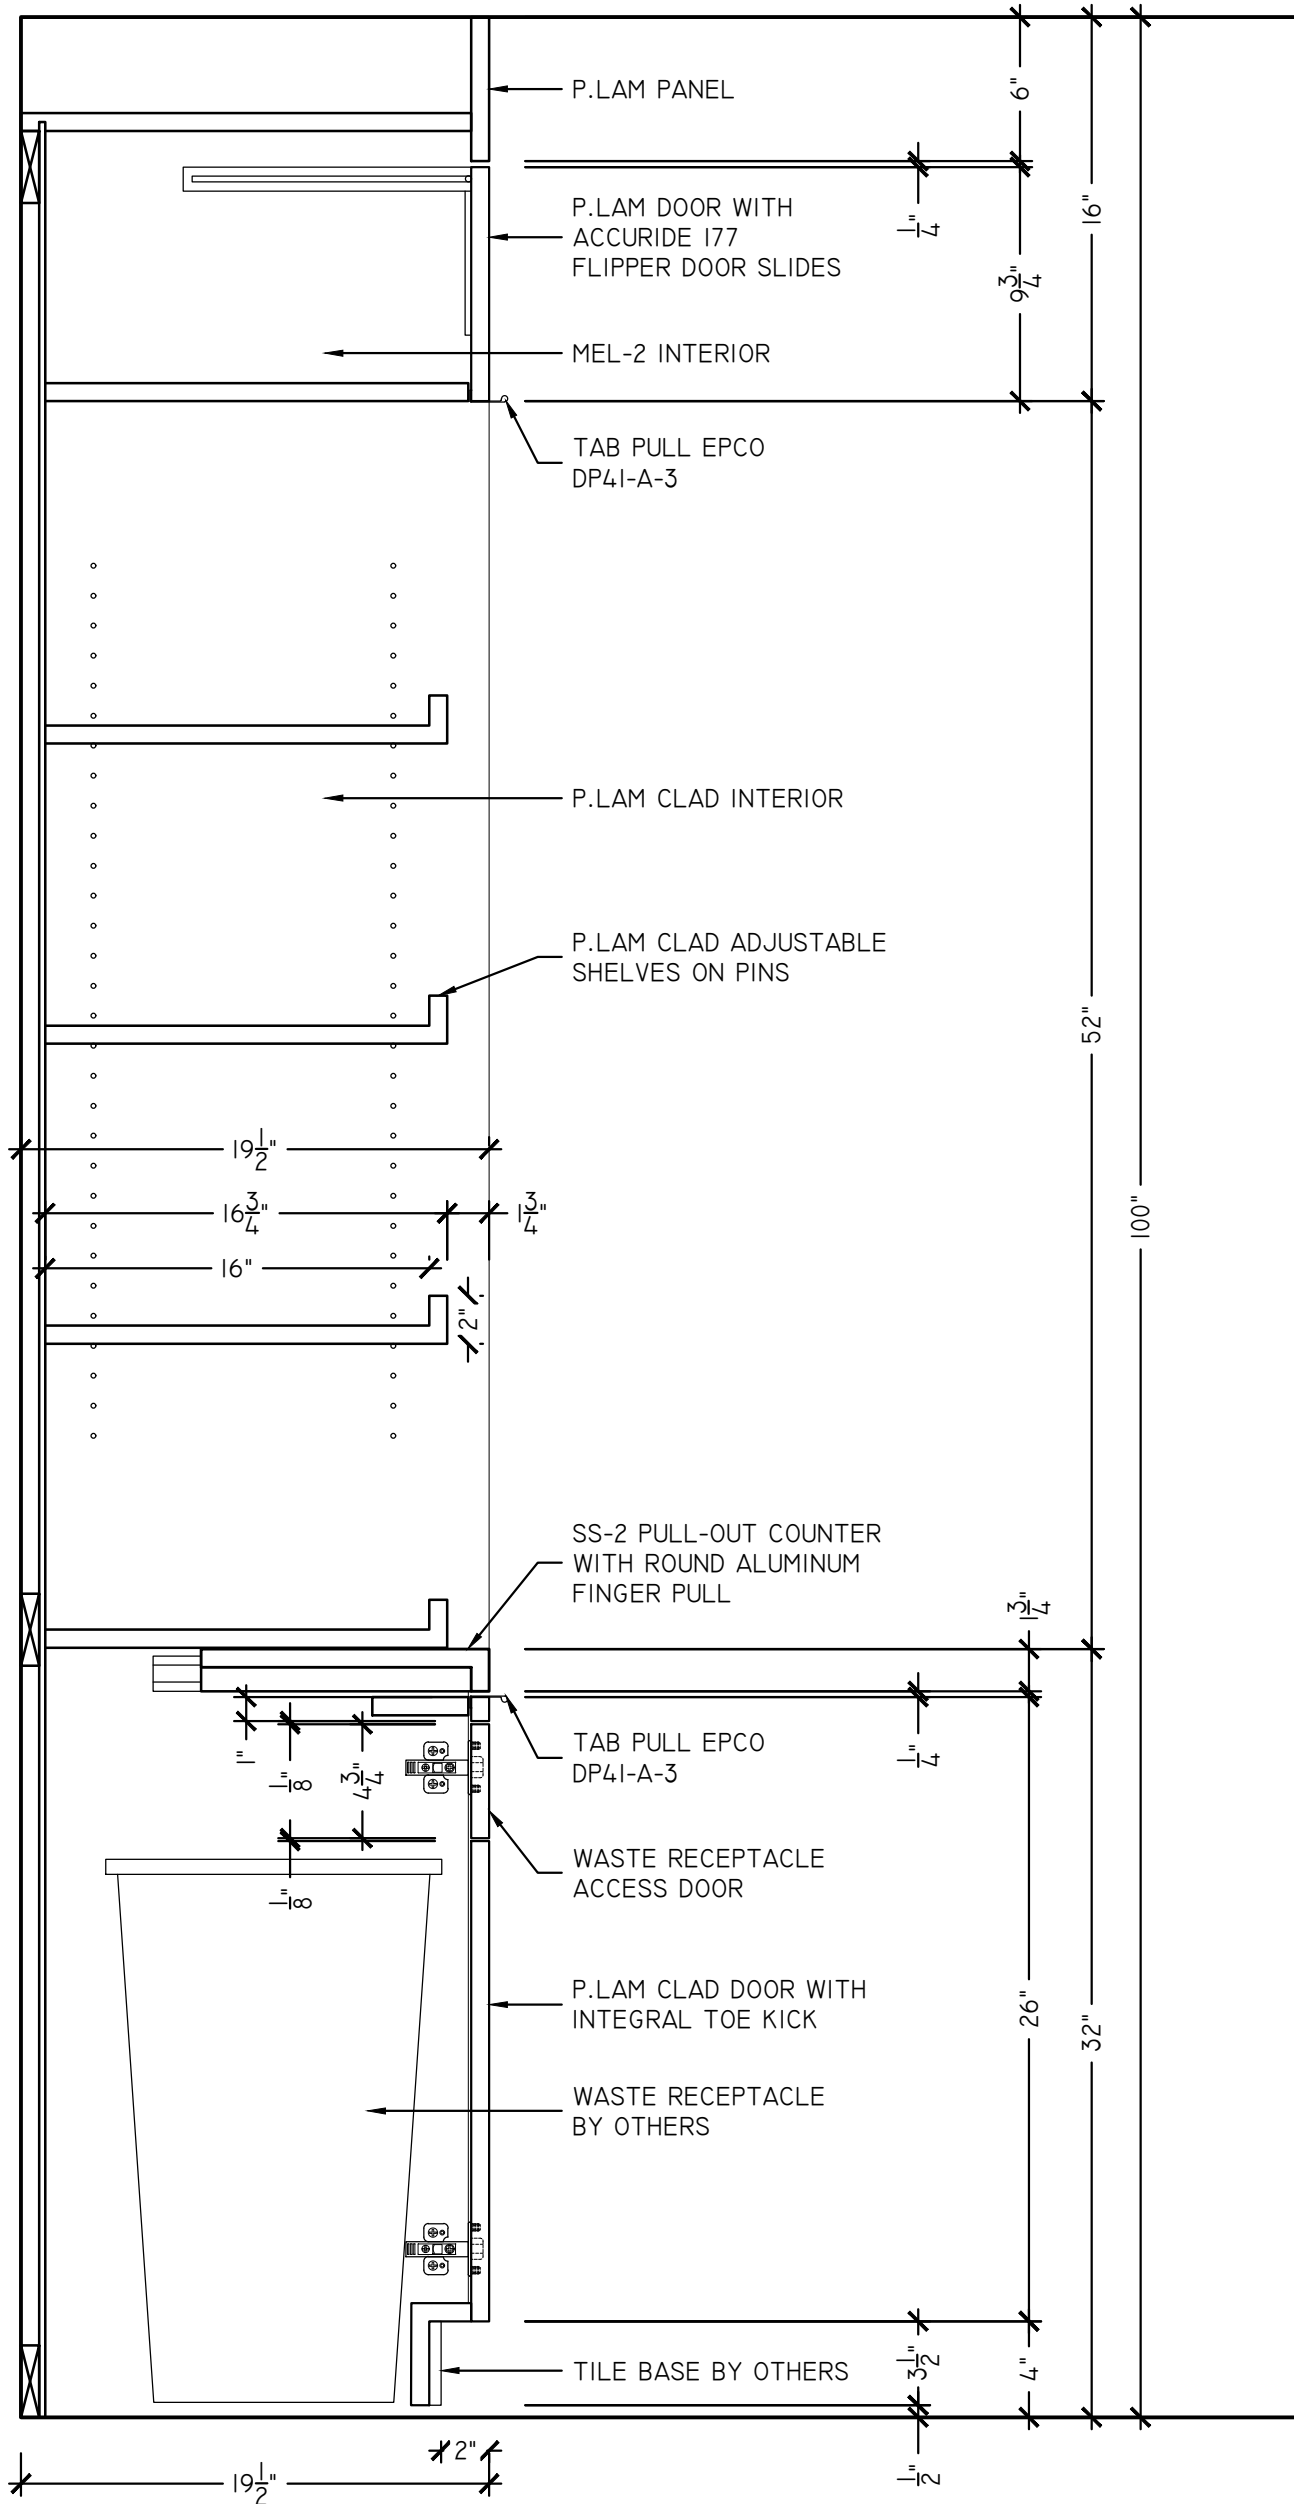

S5 MARKET 107 - SECTION
SCALE: 1/16" = 1'-0"
ARCH REF: 7/AS21

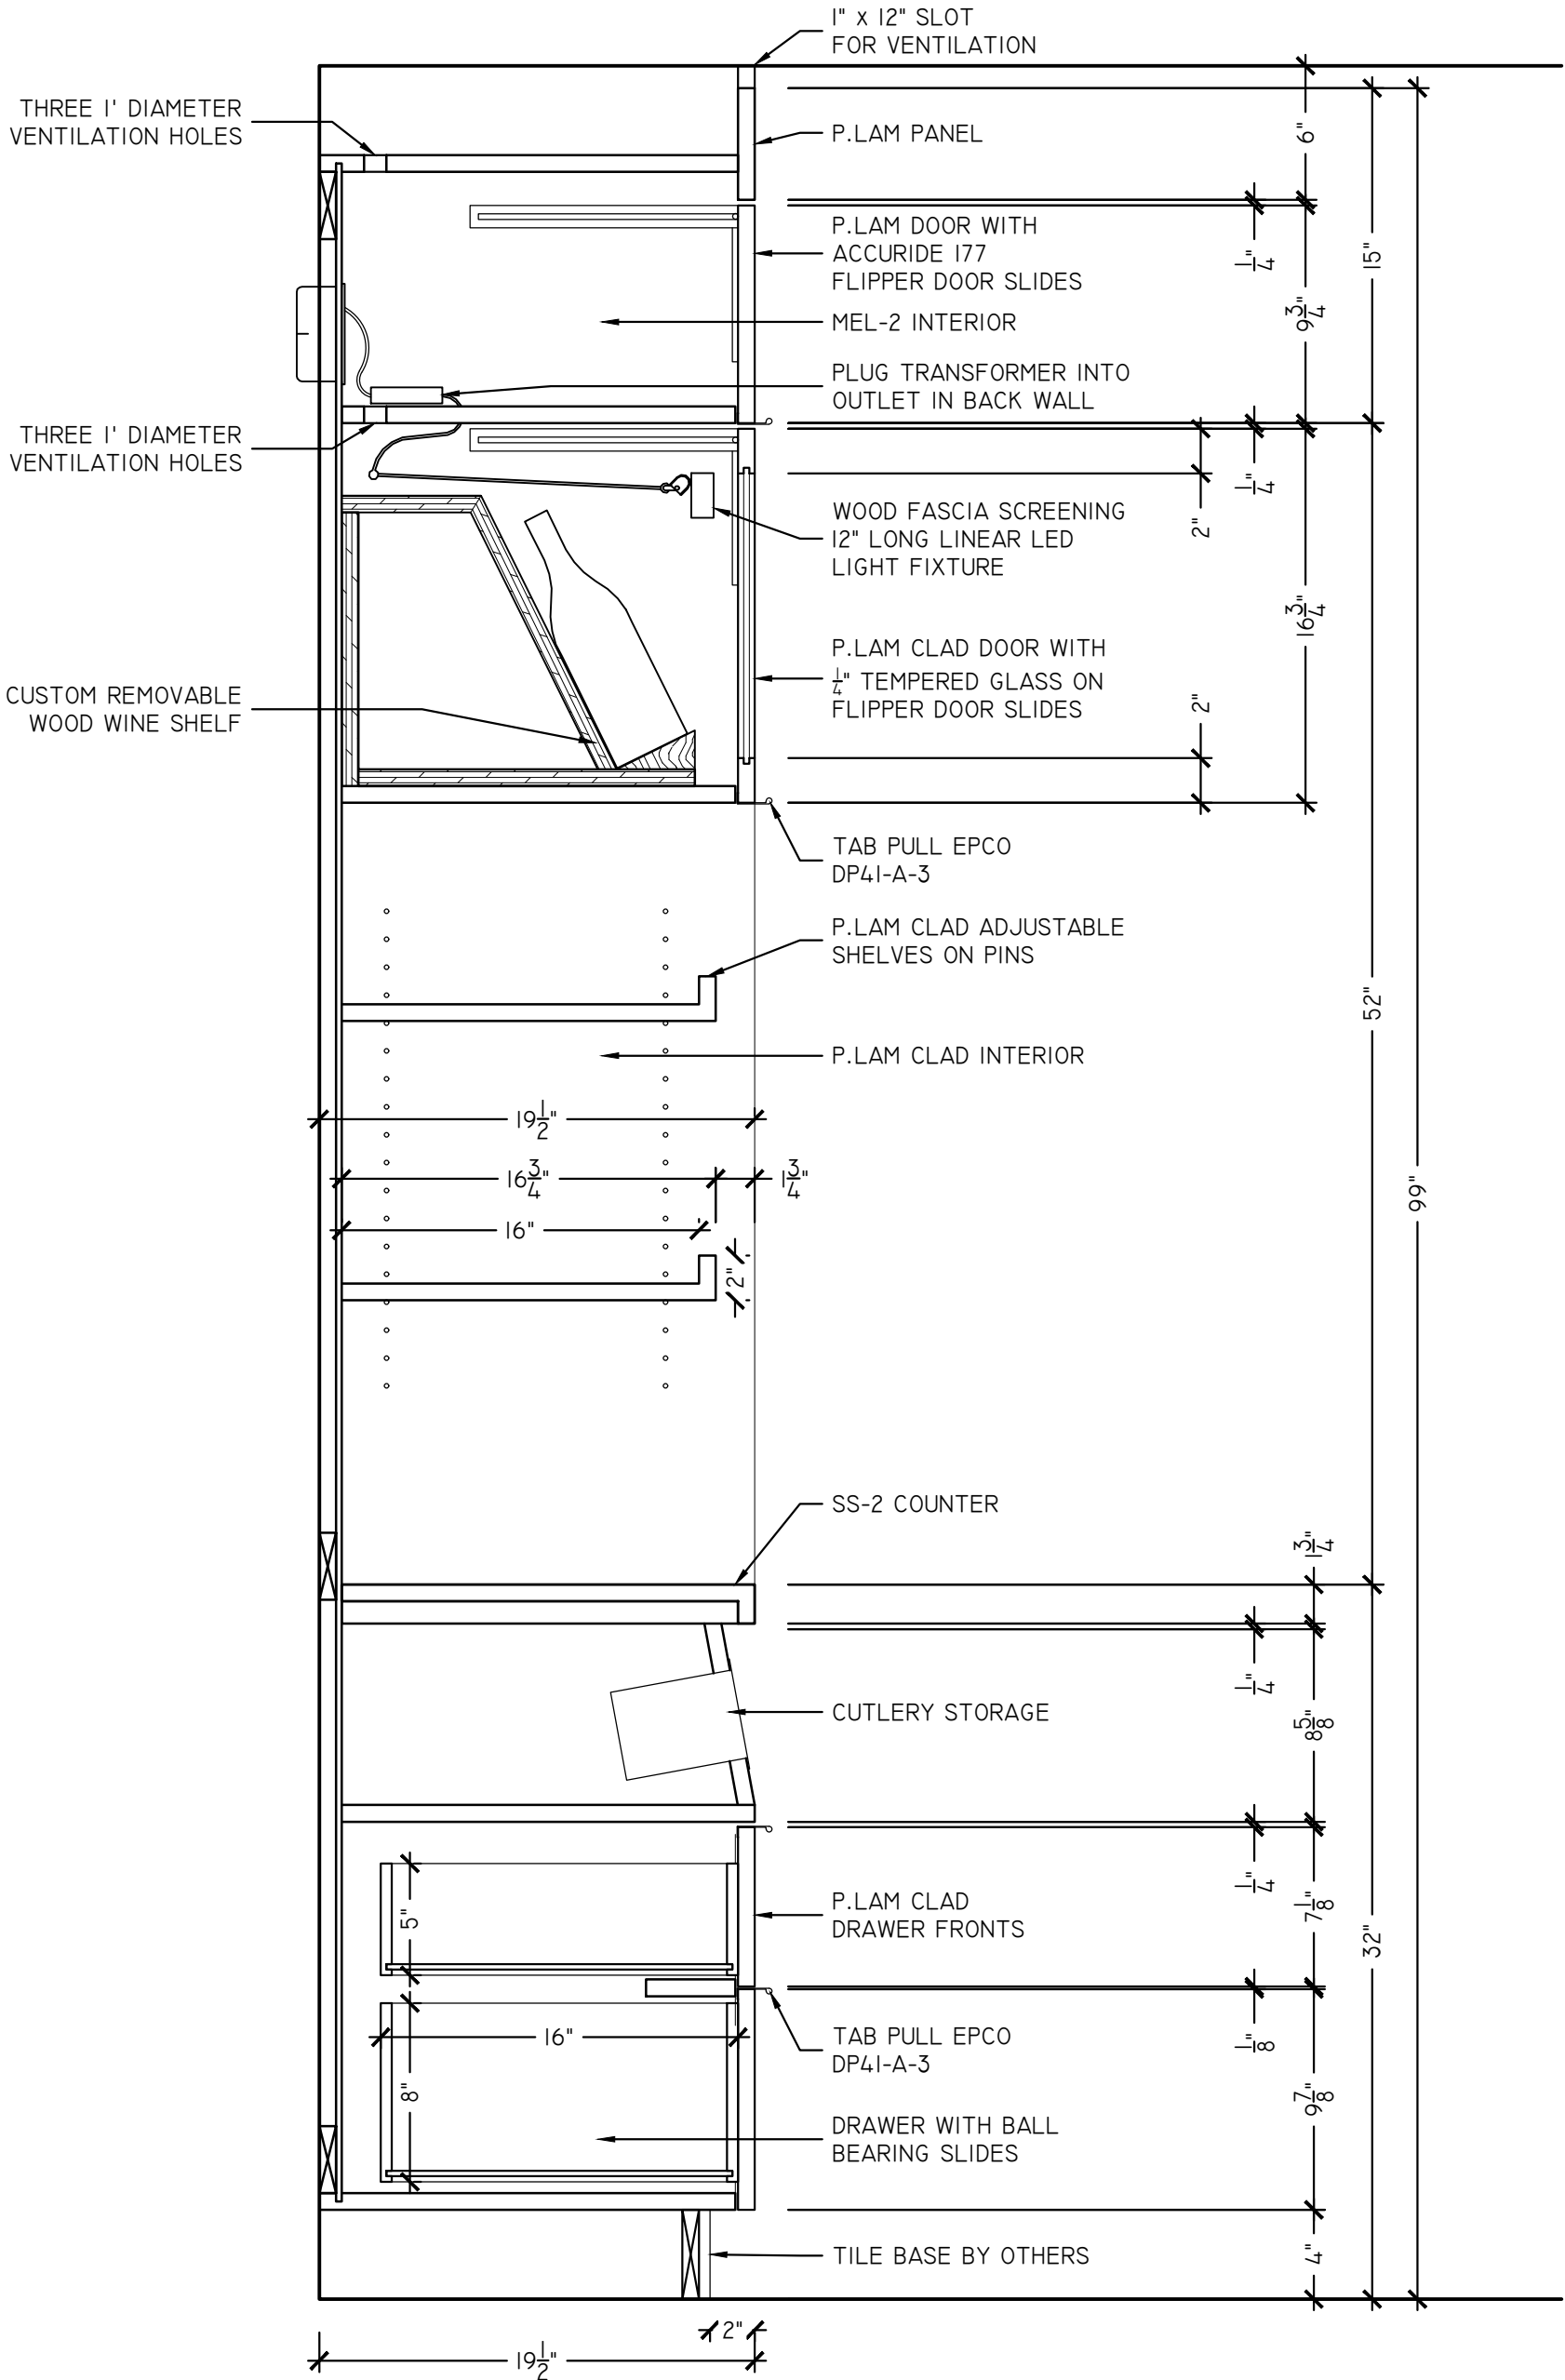

S6 MARKET 107 - SECTION
SCALE: 1/16" = 1'-0"
ARCH REF: 8/AS21





GENERAL CONTRACTOR:	WAREHAUS
ARCHITECT:	

PROJECT:	McHENERY ROW – PHASE 3
SHEET TITLE:	MARKET 107


REVISIONS
xx/xx/xxxx

Job No.:	MO xxxxxxx
Drawn By:	SSD
Checked By:	xx
Date:	02/03/2019
Scale:	AS NOTED

Sheet No.:
10.03

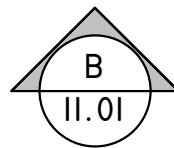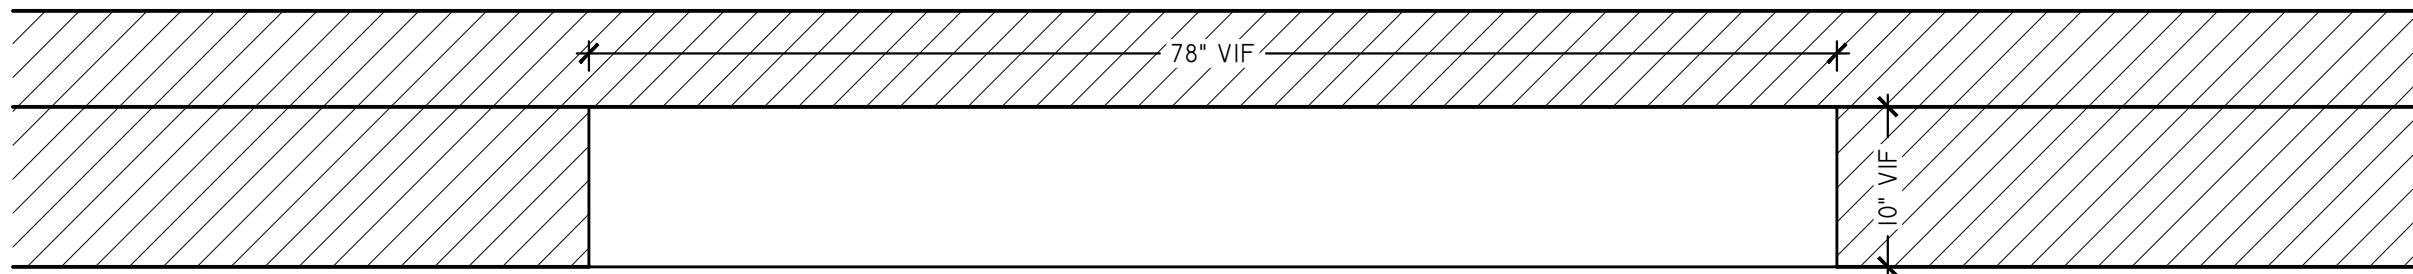


A BUSINESS LIBRARY 108 - PLAN
SCALE: 1" = 1'-0"
ARCH REF: 10/AS01

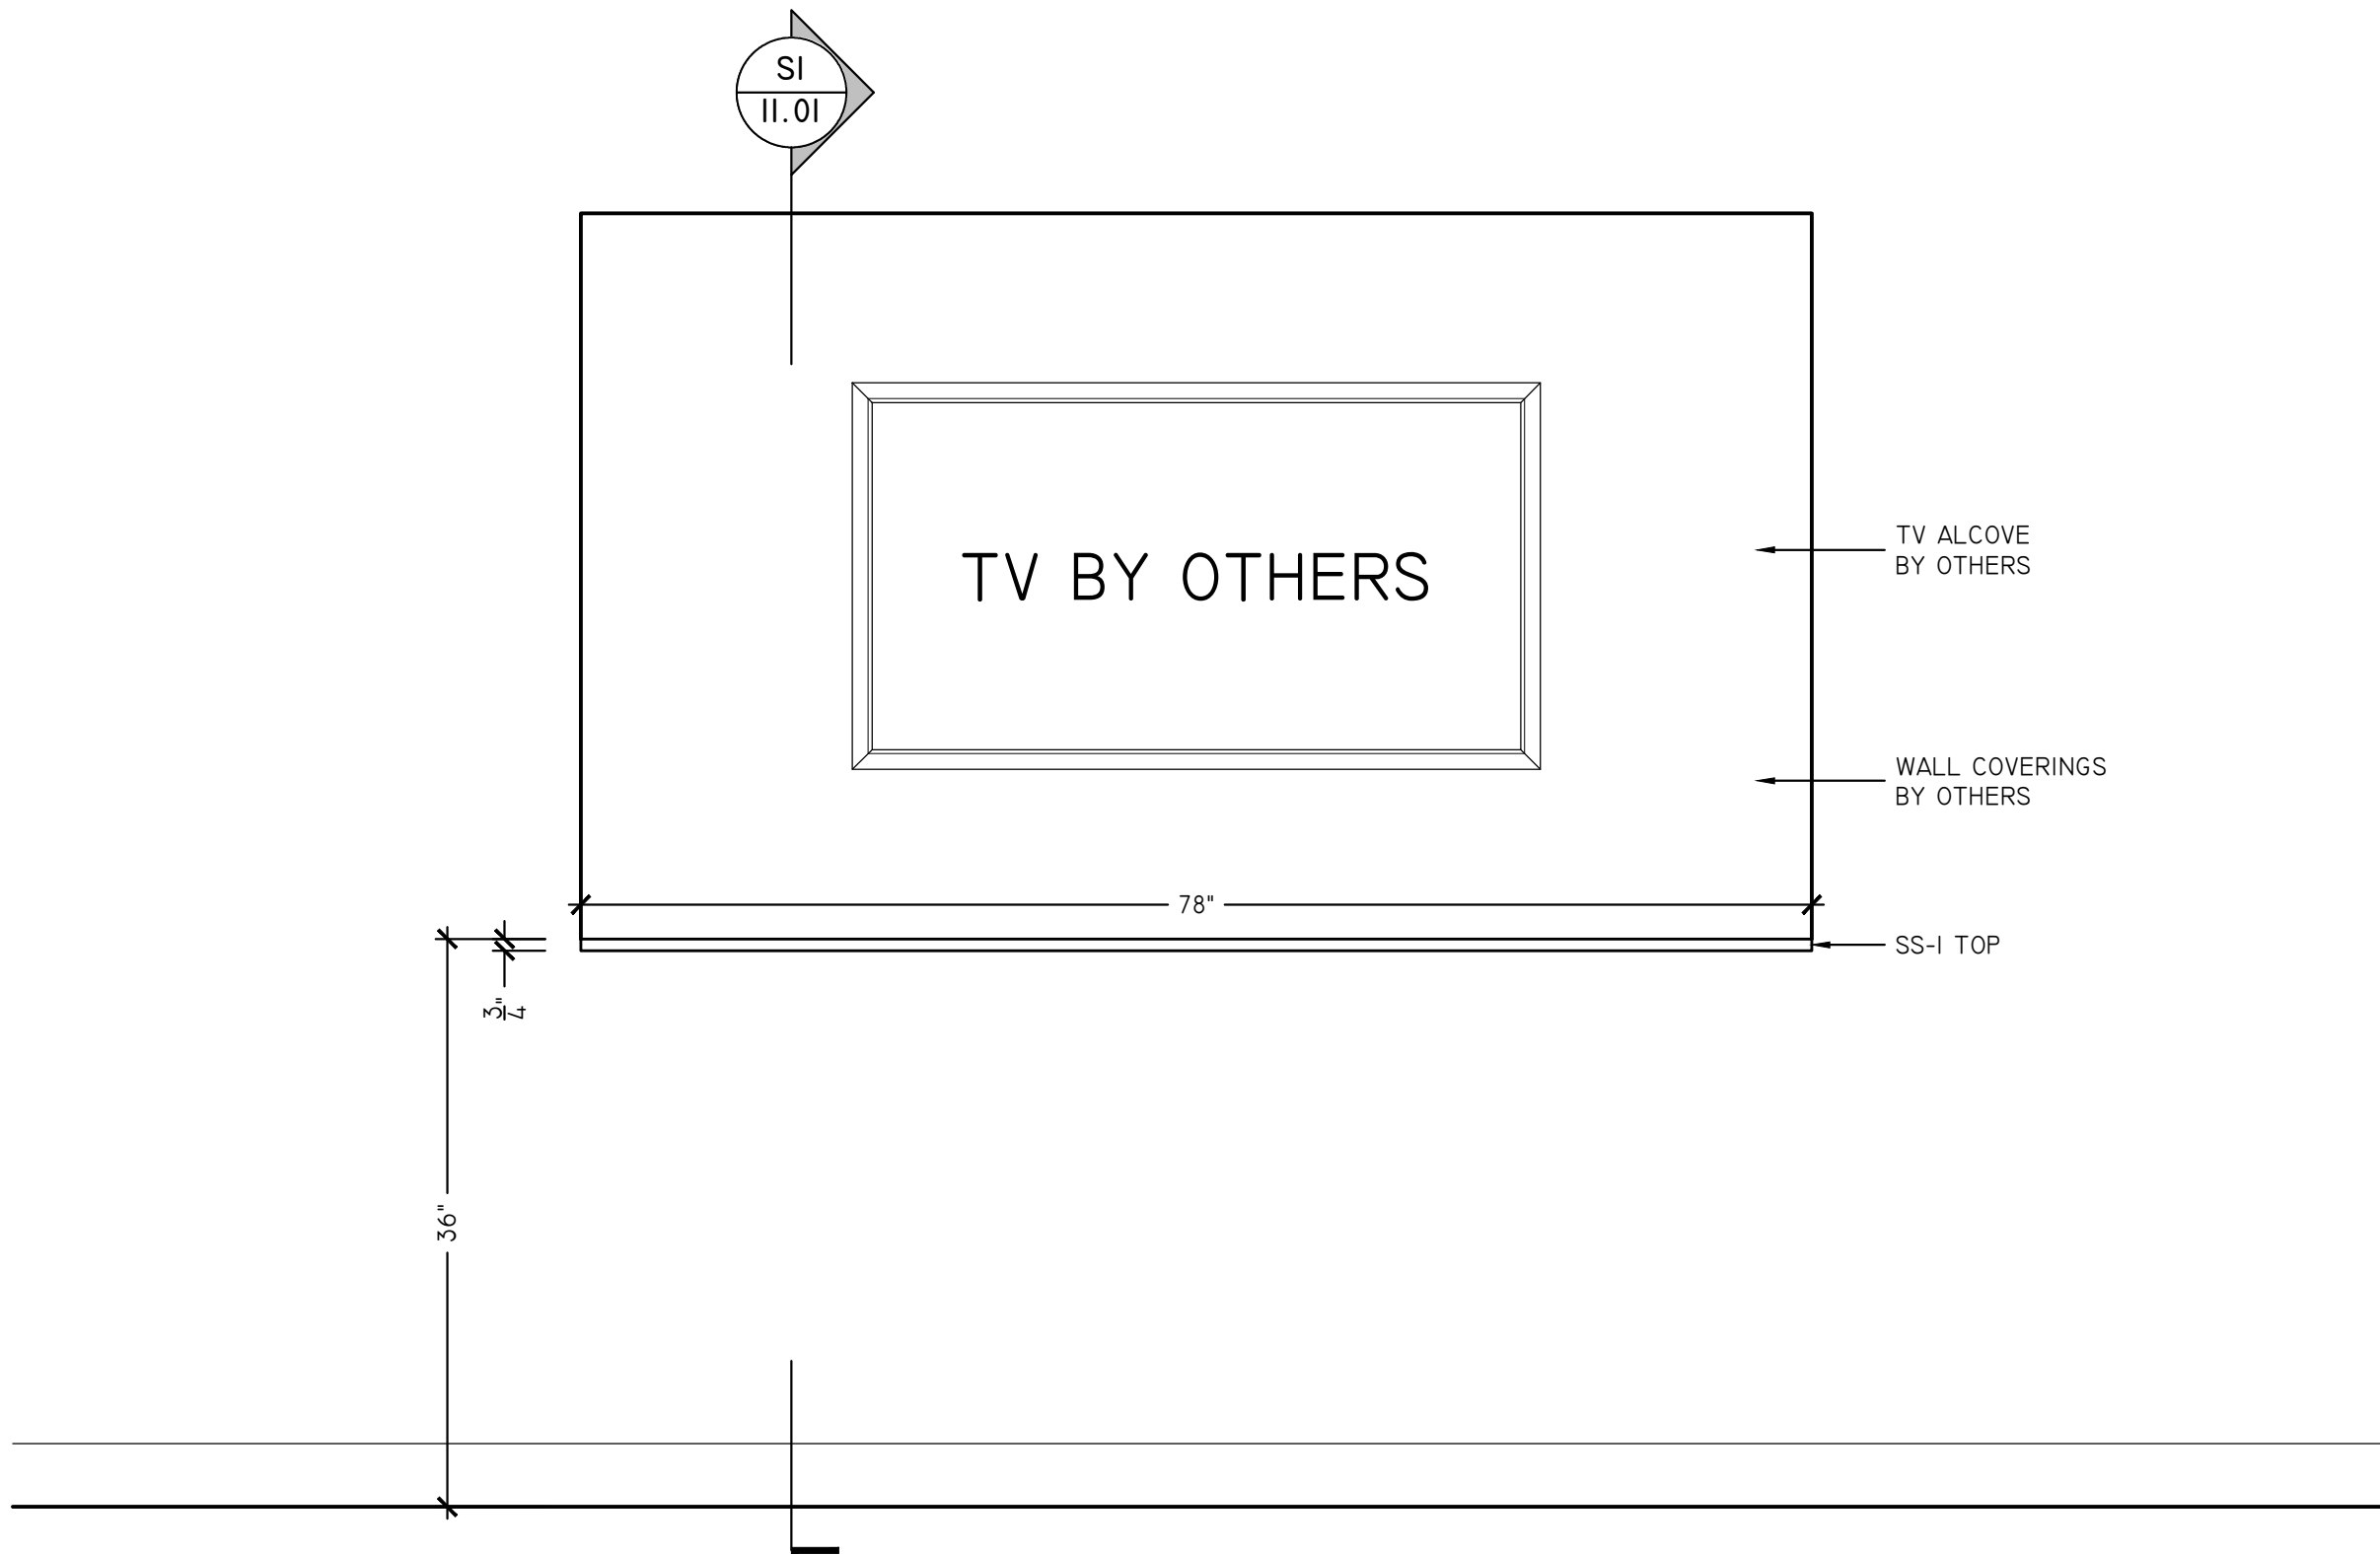

B BUSINESS LIBRARY 108 - ELEVATION
SCALE: 1" = 1'-0"
ARCH REF: 10/AS02

FINISH LEGEND

PL-1	NEVAMAR EASY ELEGANCE #VA 5002 (322) (357)	WD-1	ASI WOOD PANELS INTERWOVEN ECO PANELS WALNUT #WPVEP017 (310)
PL-2	FORMICA BRUSHED UMBRA DECOMETAL #M5312 (215)	WD-2	BROGAN WOOD PRODUCTS SB.TD.2109.FM NATURAL FUMED (308)
PL-3	WILSONART 5TH AVE ELM #7966-60 (371)		
PL-4	NEVAMAR BLACK #S6001T (223)	WD-4	STAIN WOOD TO MATCH WILSONART MONTANA WALNUT #7110 (363)
PL-5	WILSONART GREY MESH #4877-38 (325)	WD-5	SOELBERG INDUSTRIES, IMPRESSIONS, SILDARE MDF PANELS (365)
PL-7	WILSONART DECORATIVE METAL SATIN BRUSHED NATURAL ALUMINUM #6257	RSN-1	3-FORM VERTU V MONDO AQUA SANDSTONE
SS-1	BELSTONE ECO QUARTZ COBBLESTONE (306)	DRAWER GLIDES	100 Lbs Full Extension Ball Bearing
SS-2	SILESTONE NEBULA CODE DREIS (360)	HINGES	Salice 110° Euro Self Close
SS-3	J.G. EDELEN DO. QUARTZ MARRIOTT SUMMER SANDS #EHS-243 (370)	WIRE PULL	4" WIRE PULL
SS-4	COVERINGS ETC ECO-TERR SLAB BULGARI BLACK, BRUSH	TAB PULL	EPCO DP41-A-3
MEL-1	WHITE MELAMINE	METAL SUPPORTS	A&M HARDWARE - SURFACE MOUNTED STEEL SUPPORT BRACKETS
MEL-2	BLACK MELAMINE	LOCKS	TIMBERLINE CB-170 CAM LOCK

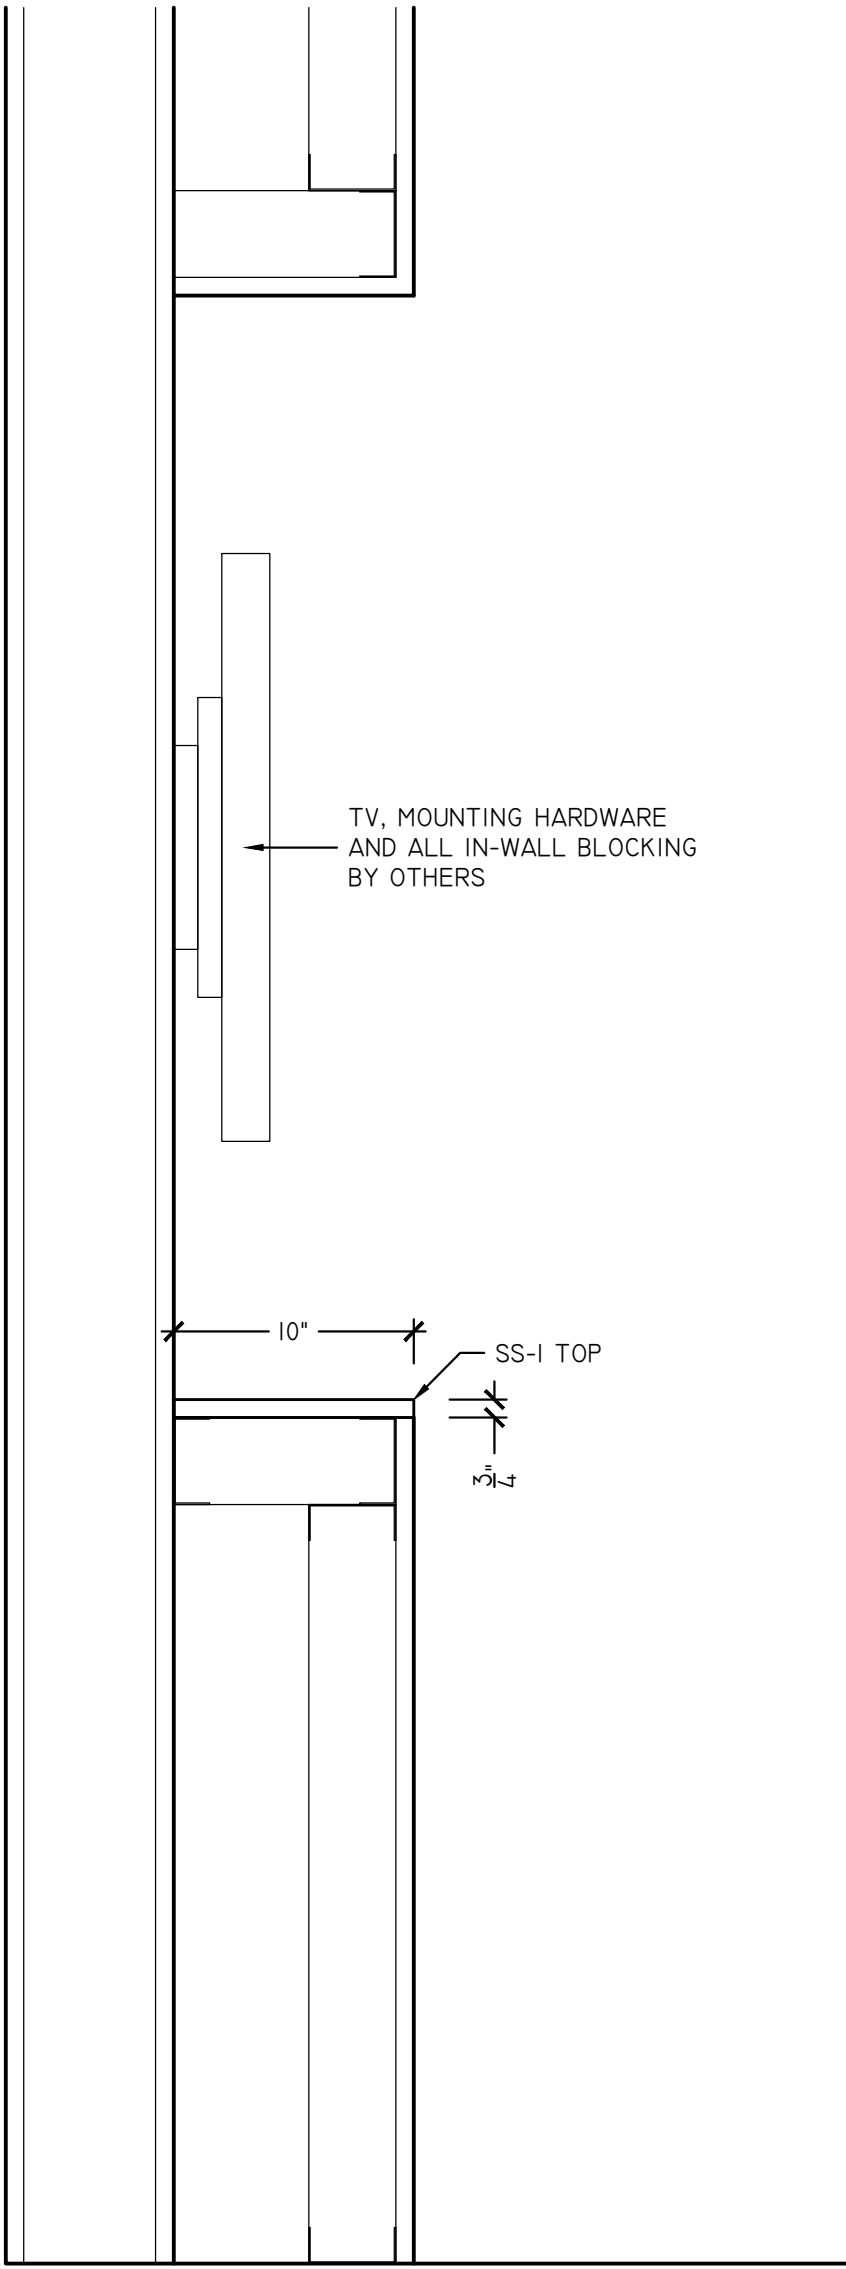

SI BUSINESS LIBRARY 108 - SECTION
SCALE: 1-1/2" = 1'-0"
ARCH REF: 10/AS03



GENERAL CONTRACTOR:

ARCHITECT:

WAREHAUS

PROJECT: McHENERY ROW – PHASE 3

SHEET TITLE: BUSINESS LIBRARY 108

REVISIONS	
xx/xx/xxxx	



Job No.: MO xxxxxxx	
Drawn By: SSD	Checked By: xx
Date: 02/03/2019	
Scale: AS NOTED	

Sheet No.:


11.01

FINISH LEGEND


PL-1	NEVAMAR EASY ELEGANCE #VA 5002 (322) (357)	WD-1	ASI WOOD PANELS INTERWOVEN ECO PANELS WALNUT #WPVEP017 (310)
PL-2	FORMICA BRUSHED UMBRA DECOMETAL #M5312 (215)	WD-2	BROGAN WOOD PRODUCTS SB.TD.2109.FM NATURAL FUMED (308)
PL-3	WILSONART 5TH AVE ELM #7966-60 (371)		
PL-4	NEVAMAR BLACK #S6001T (223)	WD-4	STAIN WOOD TO MATCH WILSONART MONTANA WALNUT #7110 (363)
PL-5	WILSONART GREY MESH #4877-38 (325)	WD-5	SOELBERG INDUSTRIES, IMPRESSIONS, SILDARE MDF PANELS (365)
PL-7	WILSONART DECORATIVE METAL SATIN BRUSHED NATURAL ALUMINUM #6257	RSN-1	3-FORM VERTU V MONDO AQUA SANDSTONE
SS-1	BELSTONE ECO QUARTZ COBBLESTONE (306)	DRAWER GLIDES	100 Lbs Full Extension Ball Bearing
SS-2	SILESTONE NEBULA CODE DREIS (360)	HINGES	Salice 110° Euro Self Close
SS-3	J.G. EDELEN DO. QUARTZ MARRIOTT SUMMER SANDS #EHS-243 (370)	WIRE PULL	4" WIRE PULL
SS-4	COVERINGS ETC ECO-TERR SLAB BULGARI BLACK, BRUSH	TAB PULL	EPCO DP41-A-3
MEL-1	WHITE MELAMINE	METAL SUPPORTS	A&M HARDWARE - SURFACE MOUNTED STEEL SUPPORT BRACKETS
MEL-2	BLACK MELAMINE	LOCKS	TIMBERLINE CB-170 CAM LOCK

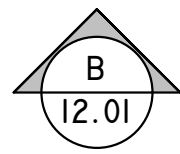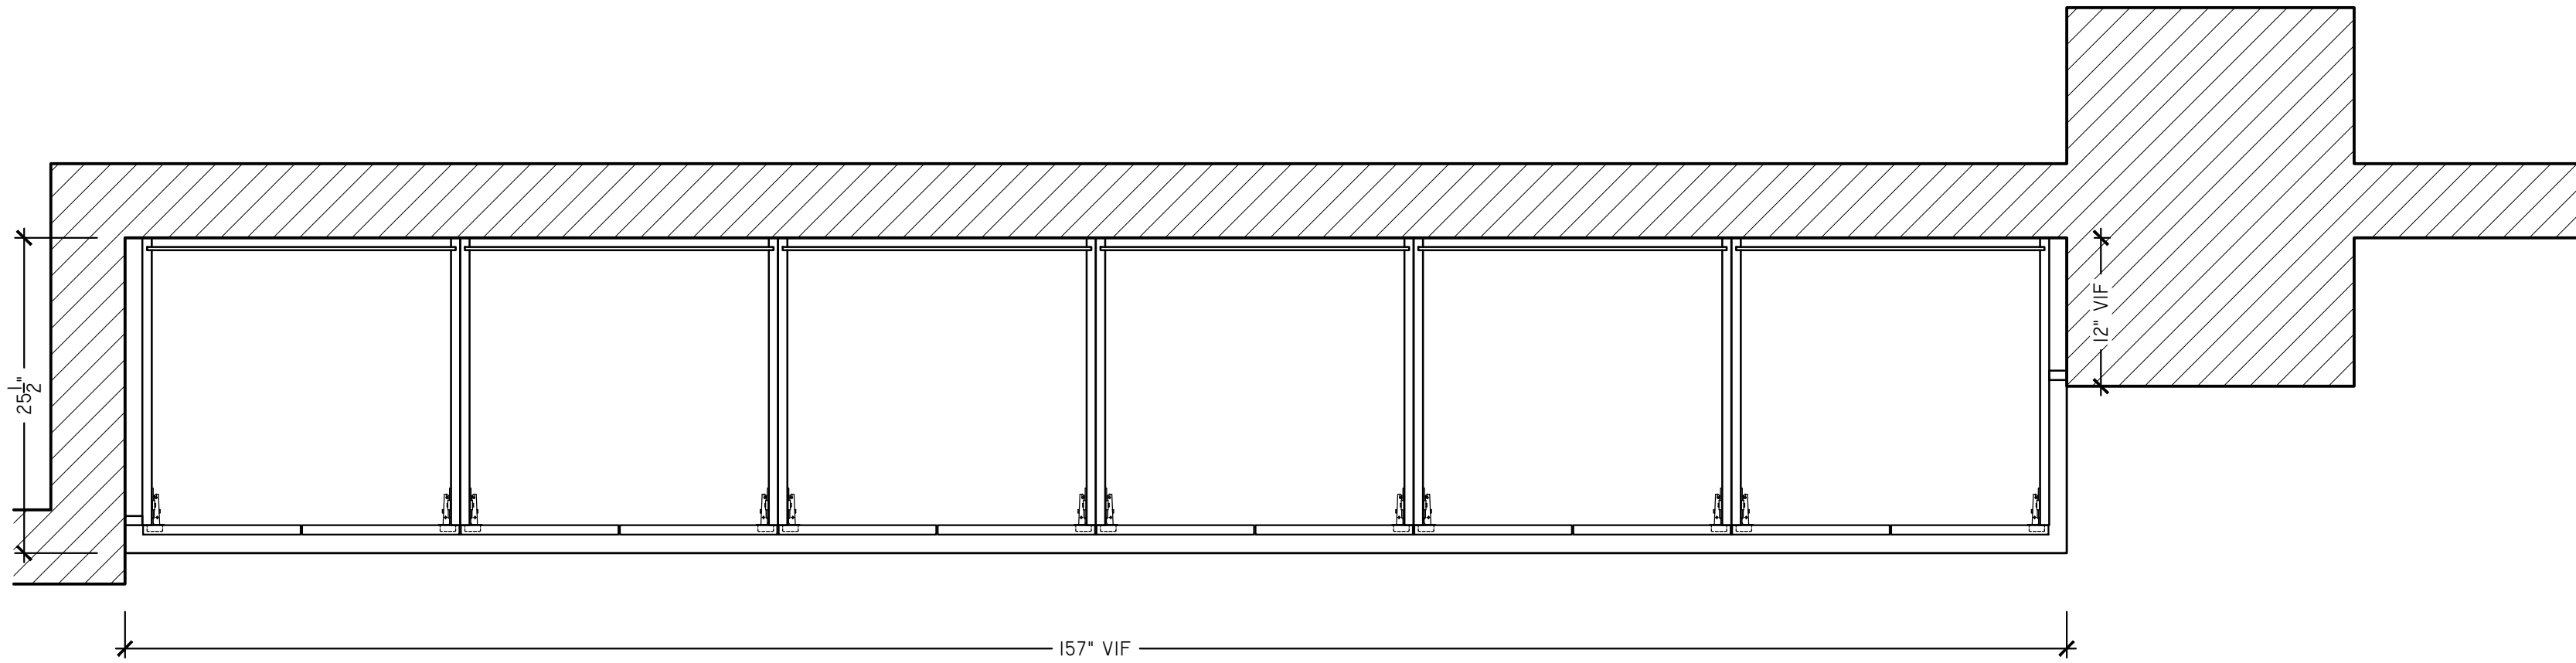


A MEETING ROOM 110 - PLAN
SCALE: 1" = 1'-0"
ARCH REF: 1/A320

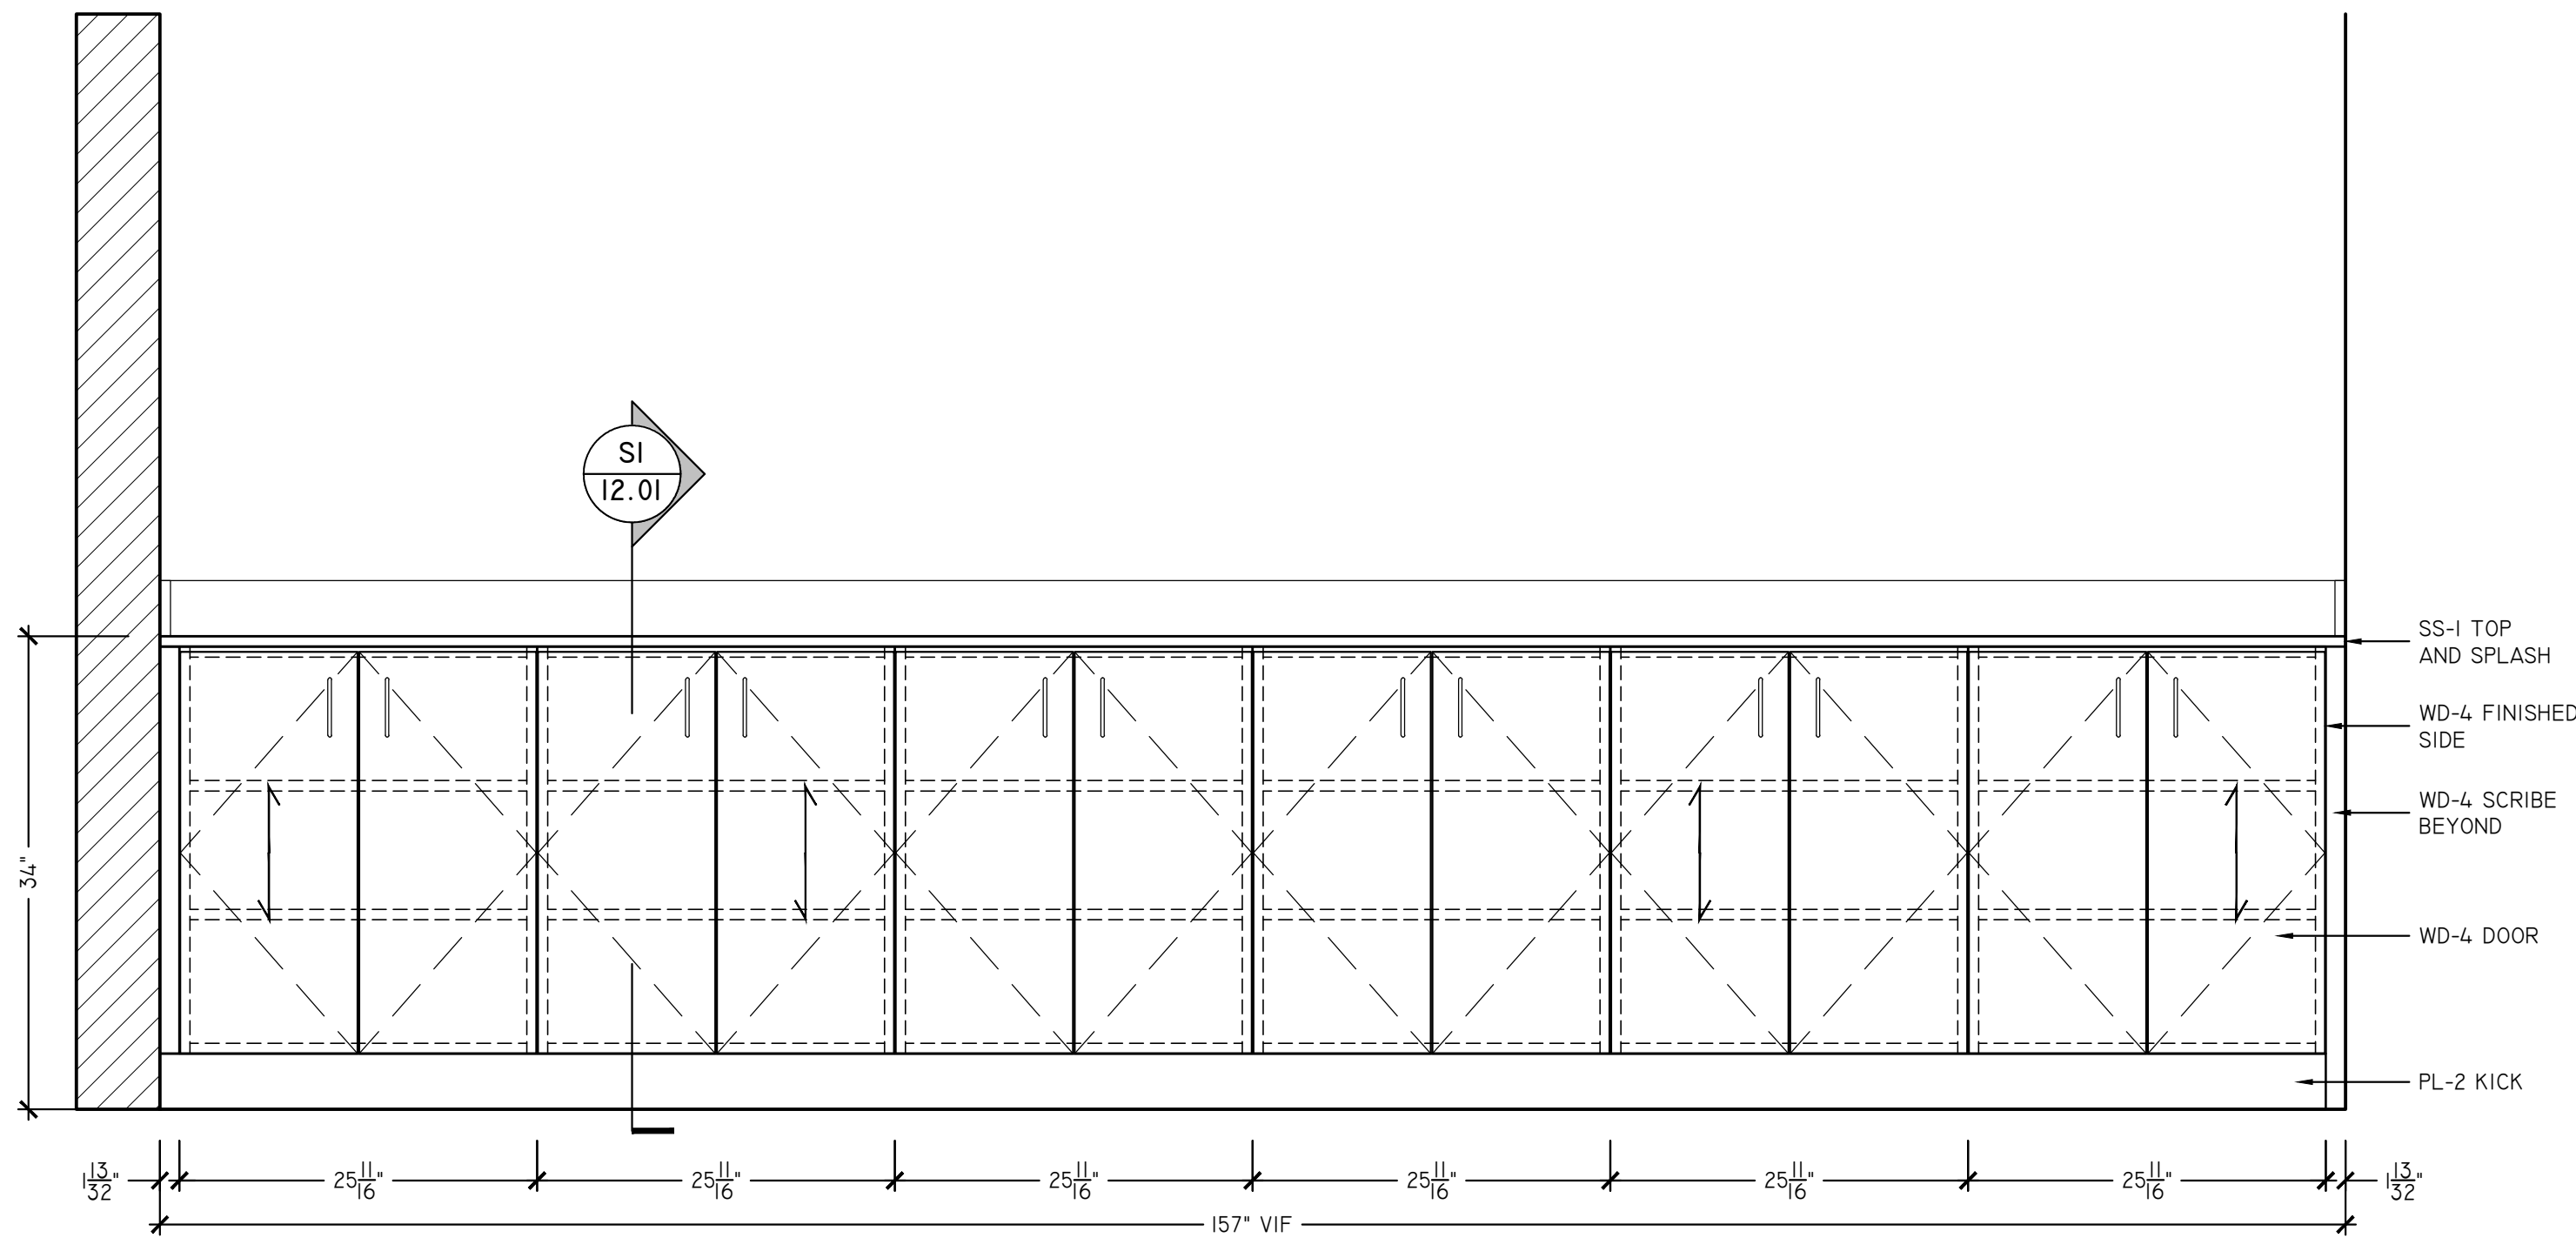


B MEETING ROOM 110 - ELEVATION
SCALE: 1" = 1'-0"
ARCH REF: 1/A320

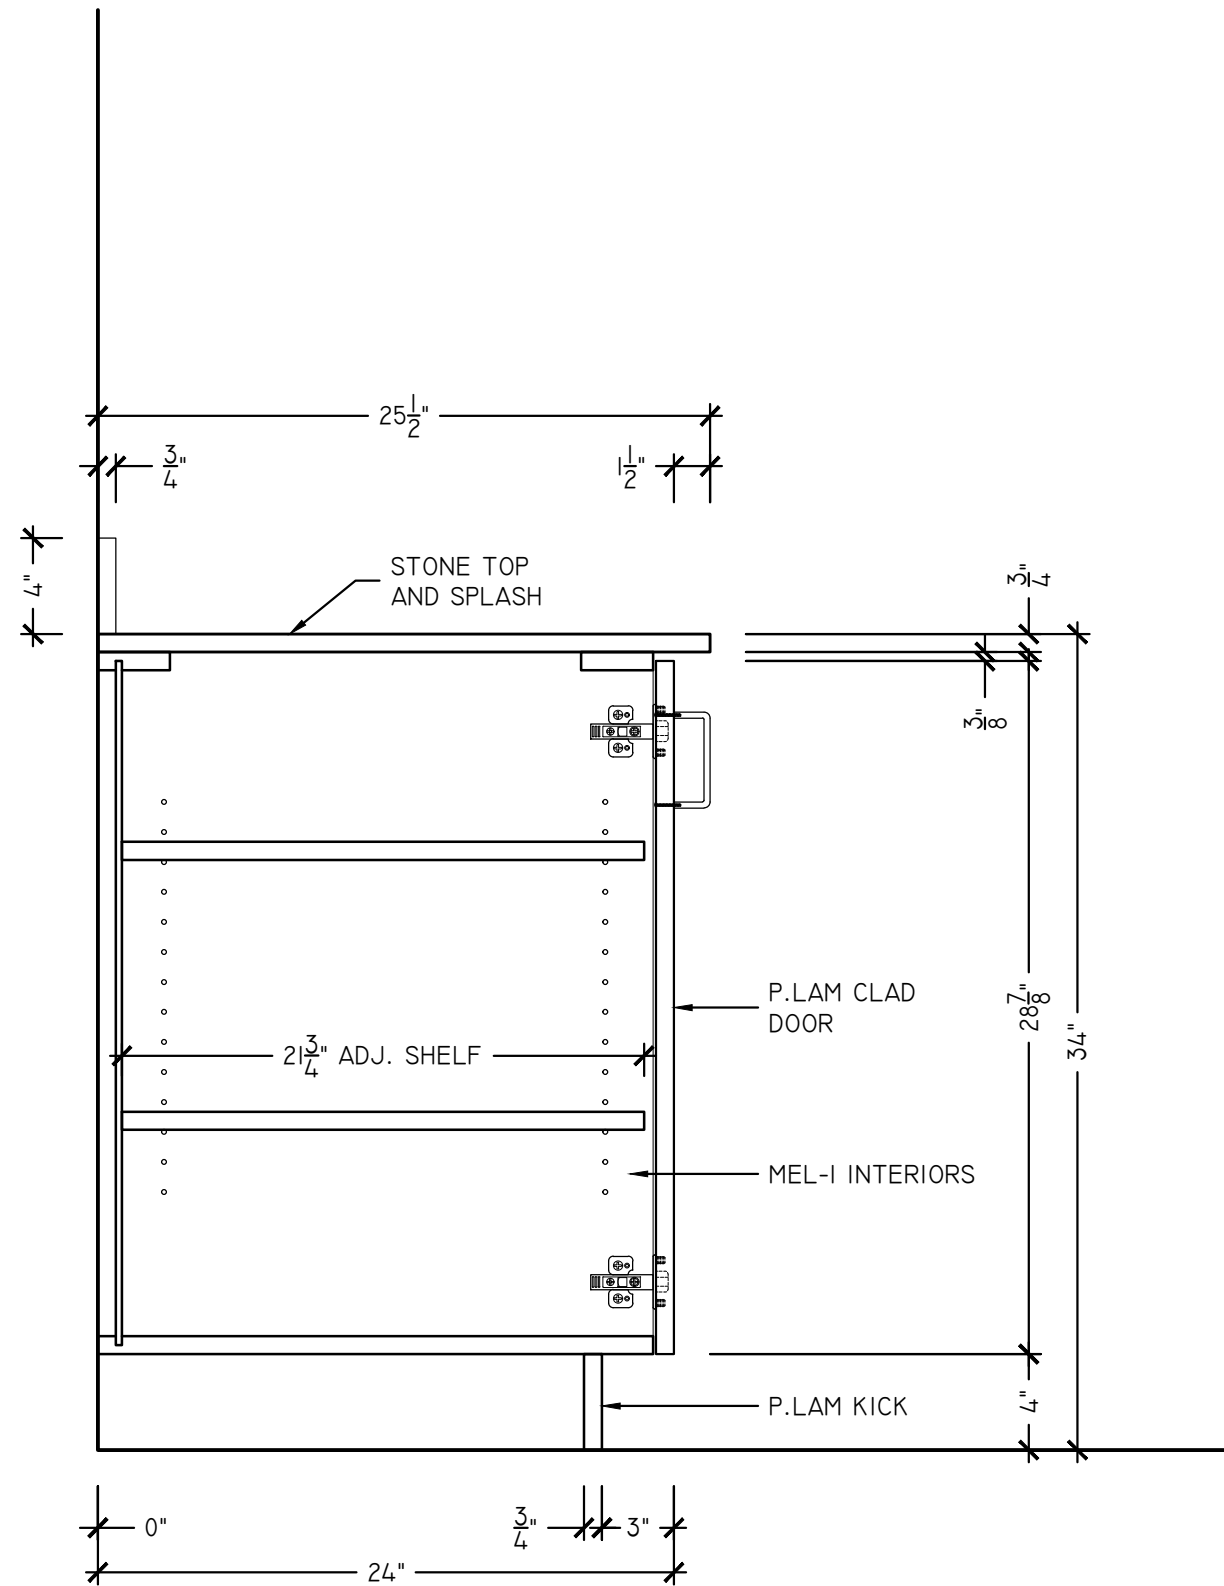

SI MEETING ROOM 110 - SECTION
SCALE: 1-1/2" = 1'-0"
ARCH REF: 1/A320

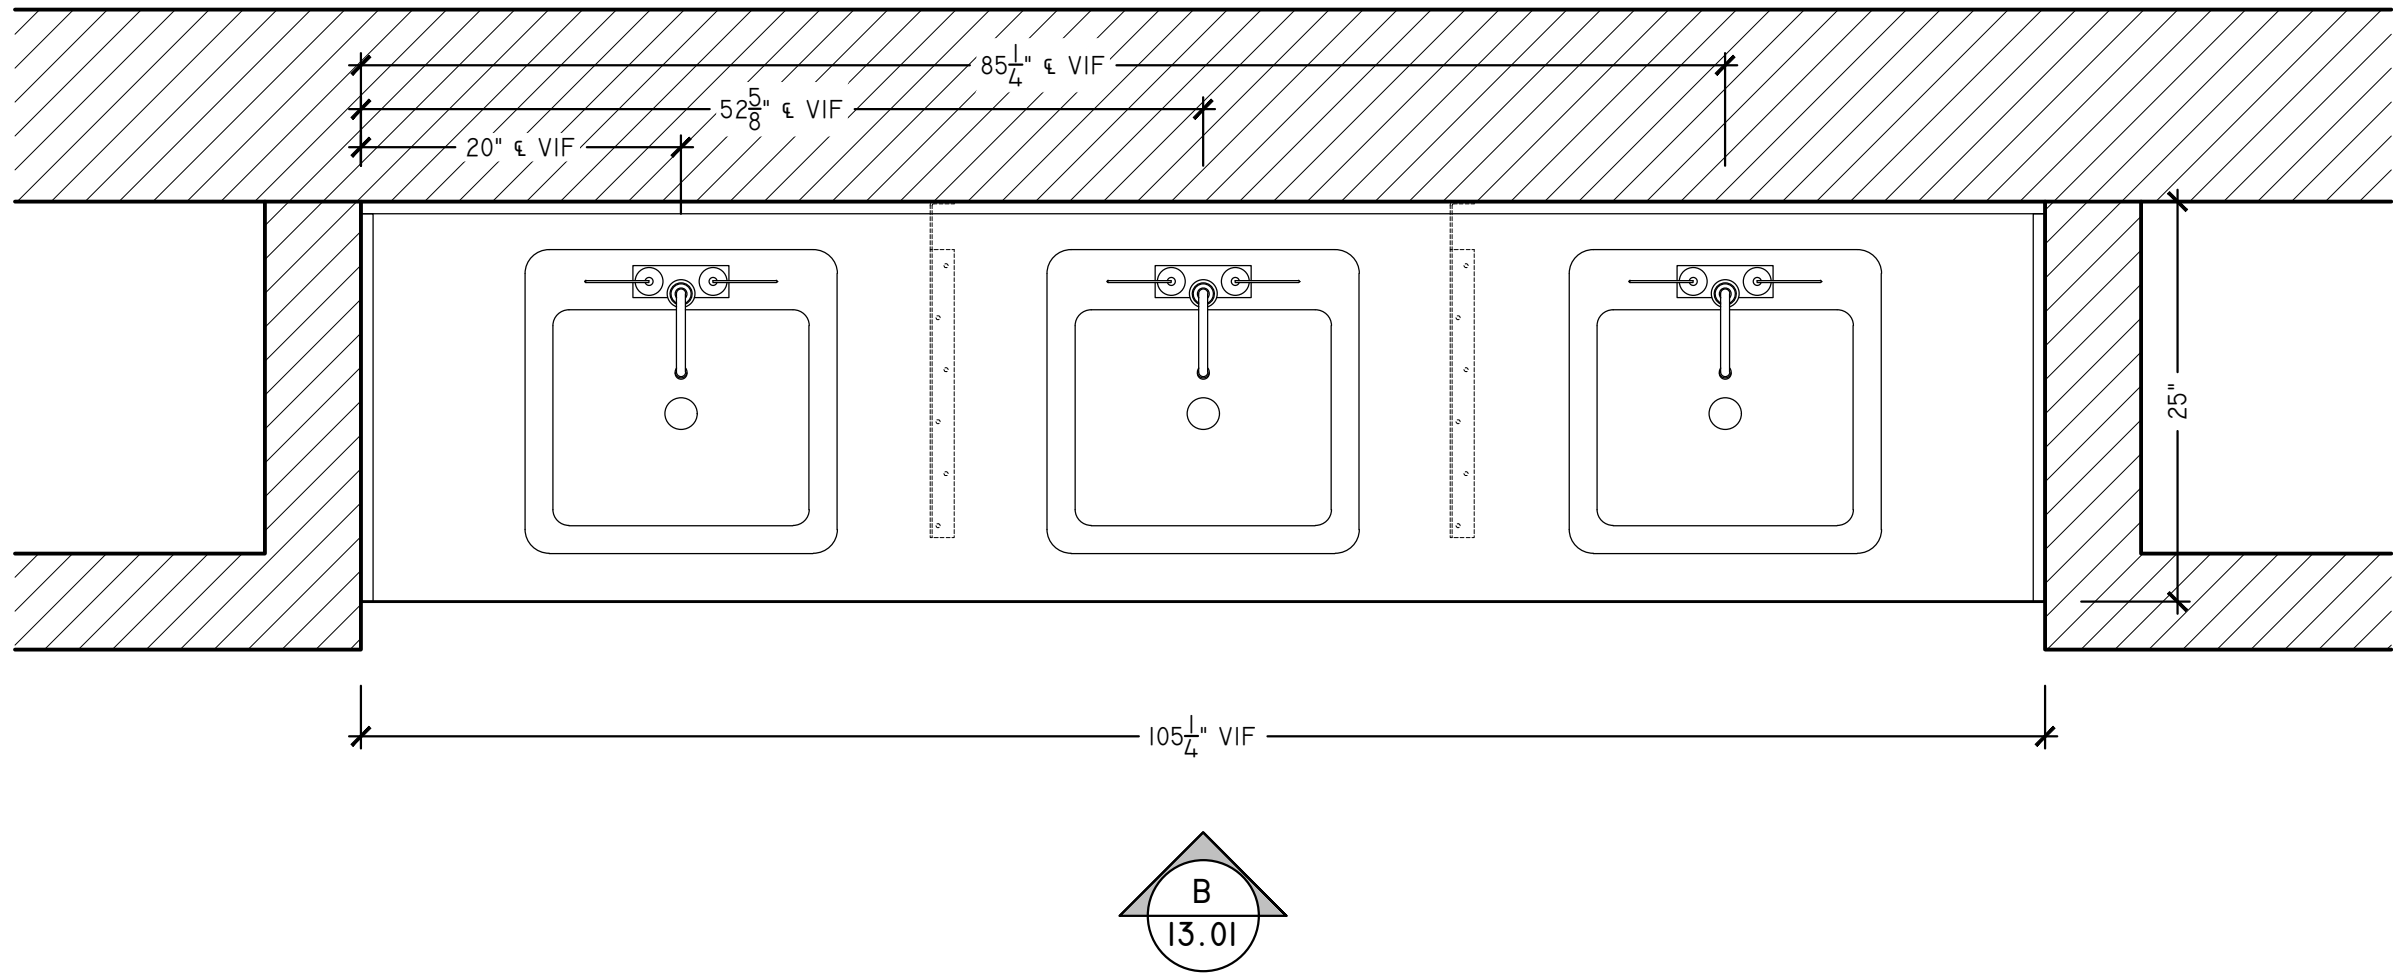


A WOMENS ROOM III - PLAN
SCALE: 1" = 1'-0"
ARCH REF: 11A110

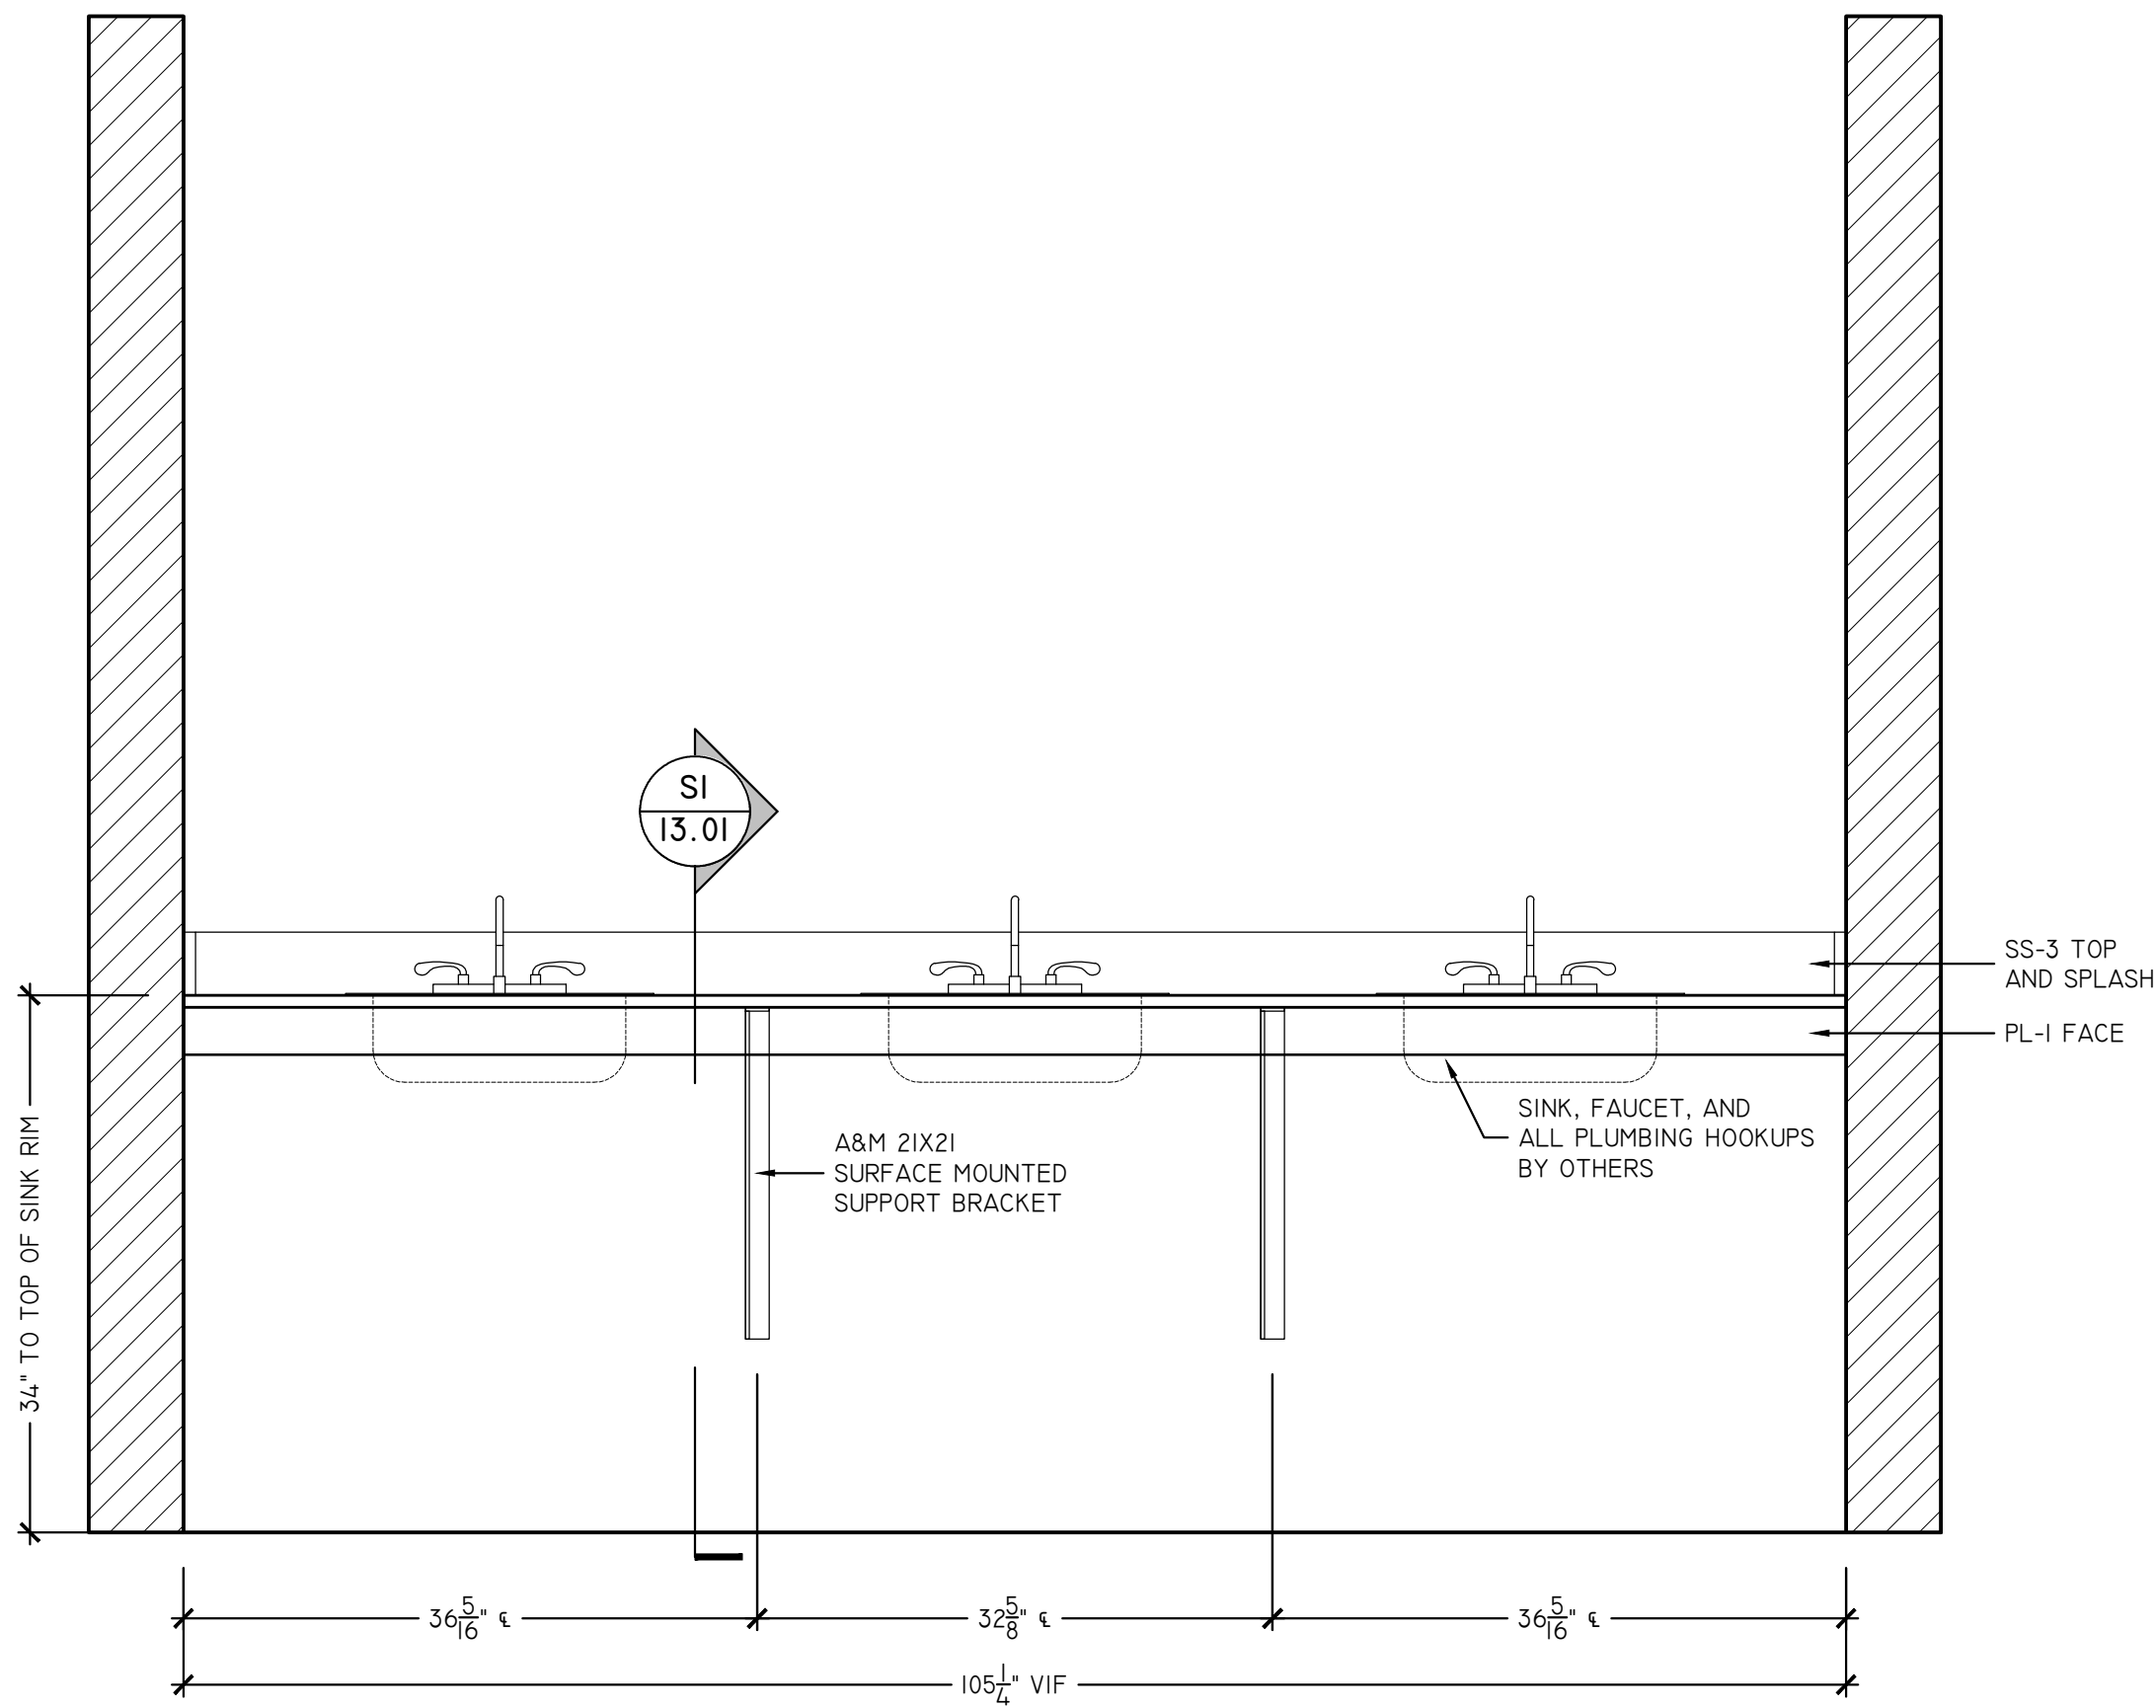

B WOMENS ROOM III - ELEVATION
SCALE: 1" = 1'-0"
ARCH REF: 11A110

PL-1	NEVAMAR EASY ELEGANCE #VA 5002 (322) (357)	WD-1	ASI WOOD PANELS INTERWOVEN ECO PANELS WALNUT #WPVEP017 (310)
PL-2	FORMICA BRUSHED UMBRA DECOMETAL #M5312 (215)	WD-2	BROGAN WOOD PRODUCTS SB.TD.2109.FM NATURAL FUMED (308)
PL-3	WILSONART 5TH AVE ELM #7966-60 (371)		
PL-4	NEVAMAR BLACK #S6001T (223)	WD-4	STAIN WOOD TO MATCH WILSONART MONTANA WALNUT #7110 (363)
PL-5	WILSONART GREY MESH #4877-38 (325)	WD-5	SOELBERG INDUSTRIES, IMPRESSIONS, SILDARE MDF PANELS (365)
PL-7	WILSONART DECORATIVE METAL SATIN BRUSHED NATURAL ALUMINUM #6257	RSN-1	3-FORM VERTU V MONDO AQUA SANDSTONE
SS-1	BELSTONE ECO QUARTZ COBBLESTONE (306)	DRAWER GLIDES	100 Lbs Full Extension Ball Bearing
SS-2	SILESTONE NEBULA CODE DREIS (360)	HINGES	Salice 110° Euro Self Close
SS-3	J.G. EDELEN DO. QUARTZ MARRIOTT SUMMER SANDS #EHS-243 (370)	WIRE PULL	4" WIRE PULL
SS-4	COVERINGS ETC ECO-TERR SLAB BULGARI BLACK, BRUSH	TAB PULL	EPCO DP41-A-3
MEL-1	WHITE MELAMINE	METAL SUPPORTS	A&M HARDWARE - SURFACE MOUNTED STEEL SUPPORT BRACKETS
MEL-2	BLACK MELAMINE	LOCKS	TIMBERLINE CB-170 CAM LOCK

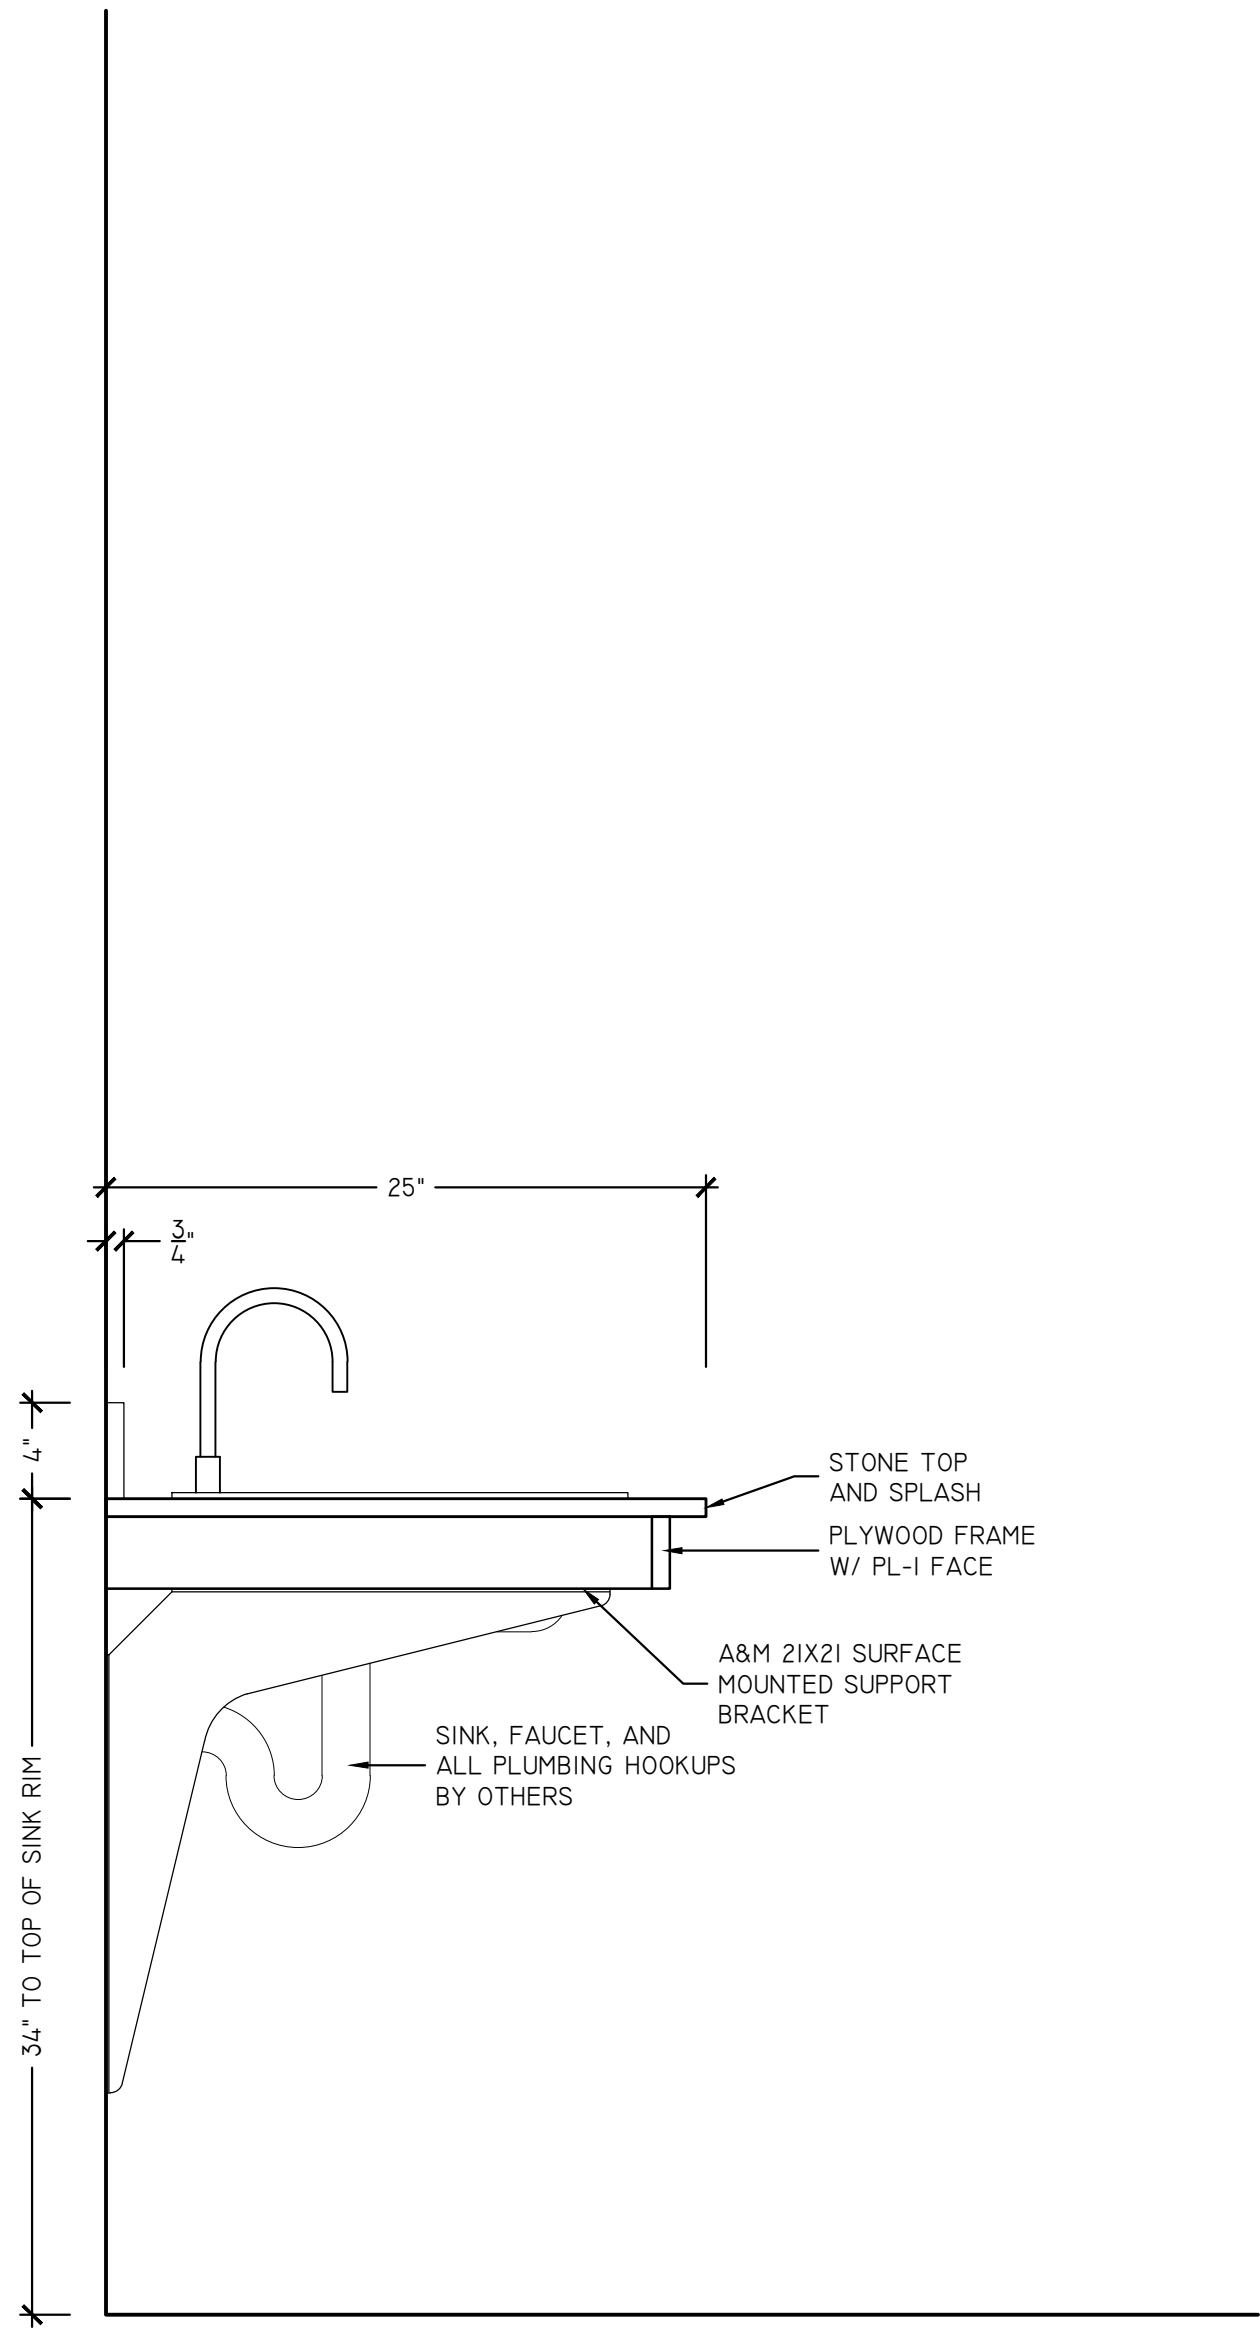

SI WOMENS ROOM III - SECTION
SCALE: 1-1/2" = 1'-0"
ARCH REF: 11A110




GENERAL CONTRACTOR:	WAREHAUS
ARCHITECT:	

PROJECT:	McHENERY ROW – PHASE 3
SHEET TITLE:	WOMENS ROOM 111


REVISIONS
xx/xx/xxxx

Job No.:	MO xxxxxxx
Drawn By:	SSD
Checked By:	xx
Date:	02/03/2019
Scale:	AS NOTED

Sheet No.:
13.01

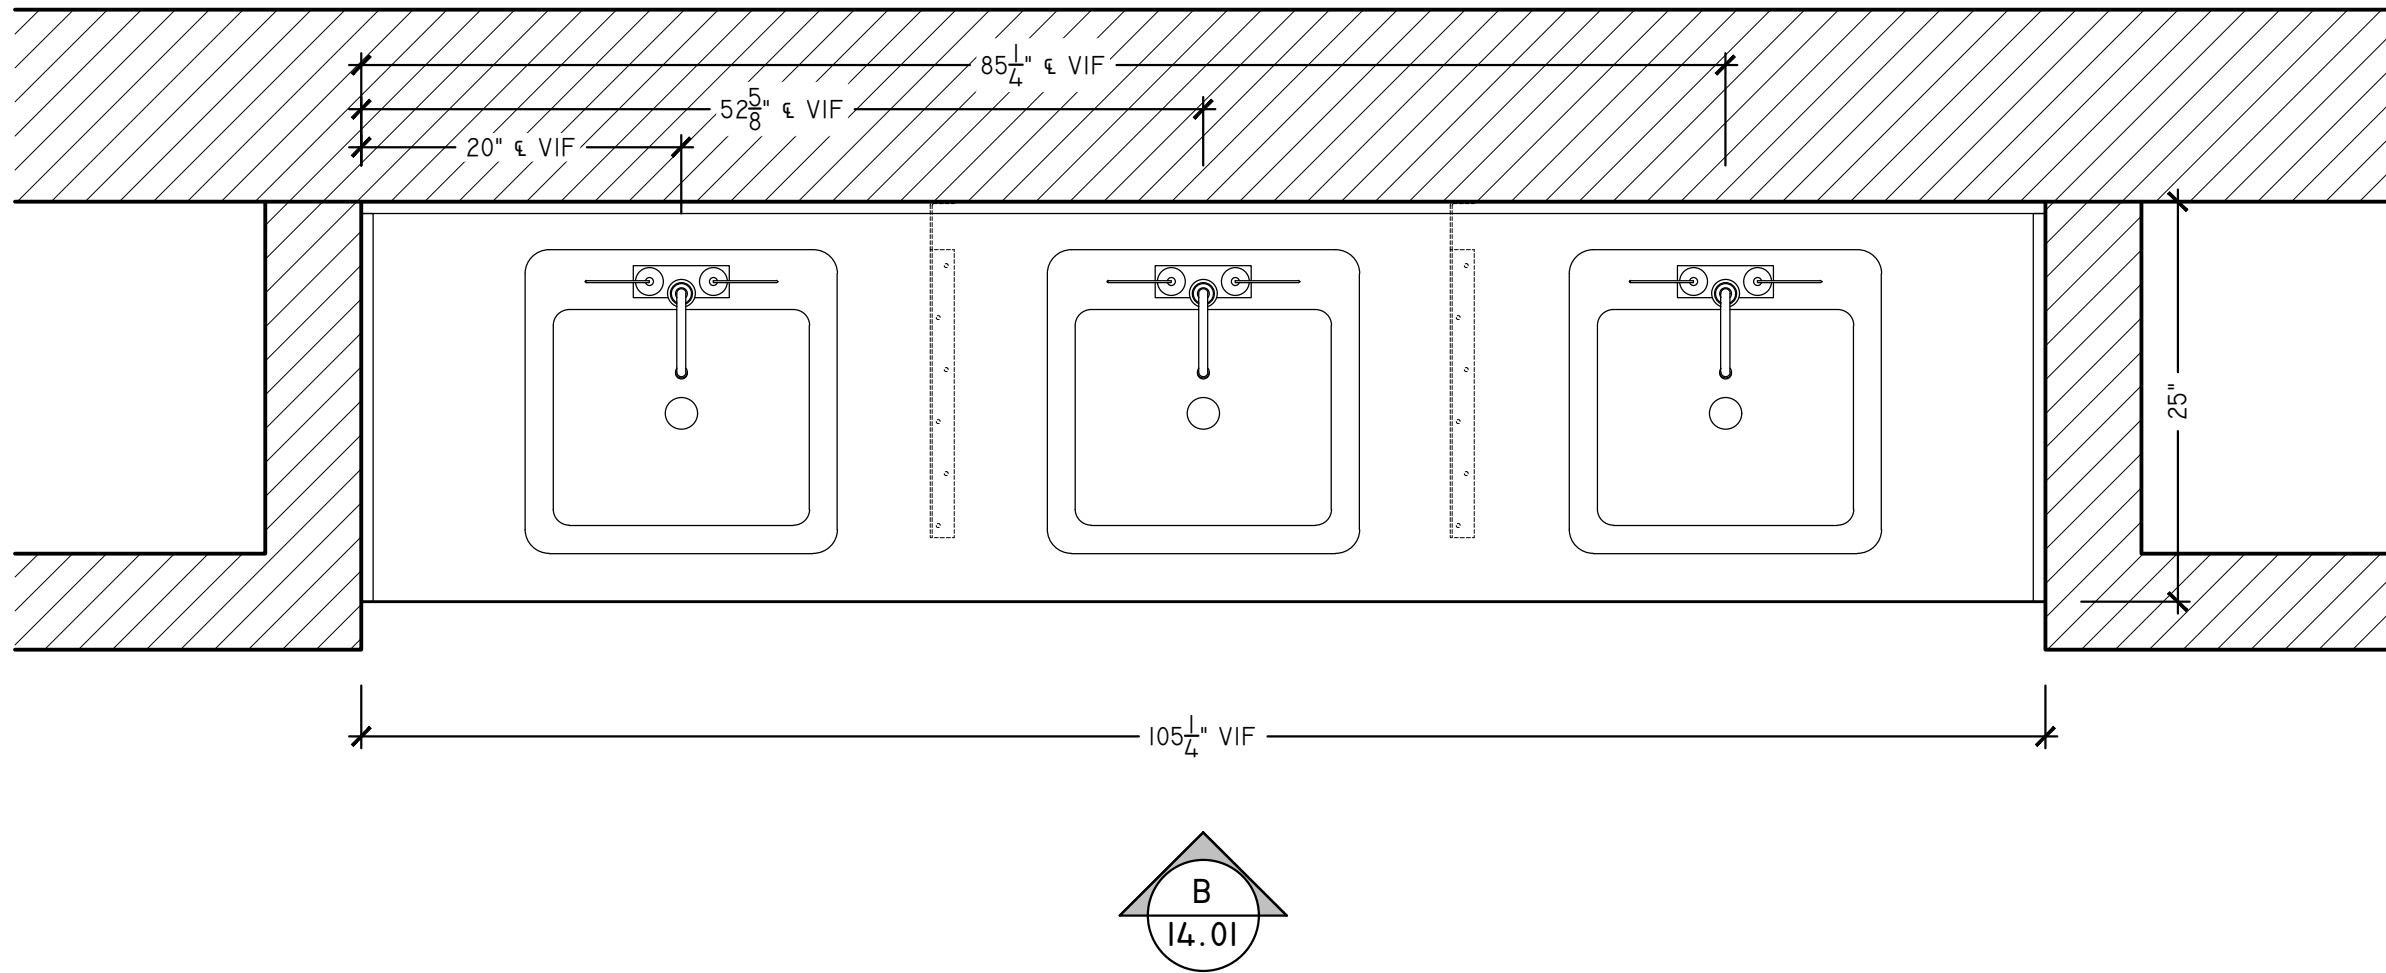


A MENS ROOM II2 - PLAN
SCALE: 1" = 1'-0"
ARCH REF: 1/A170

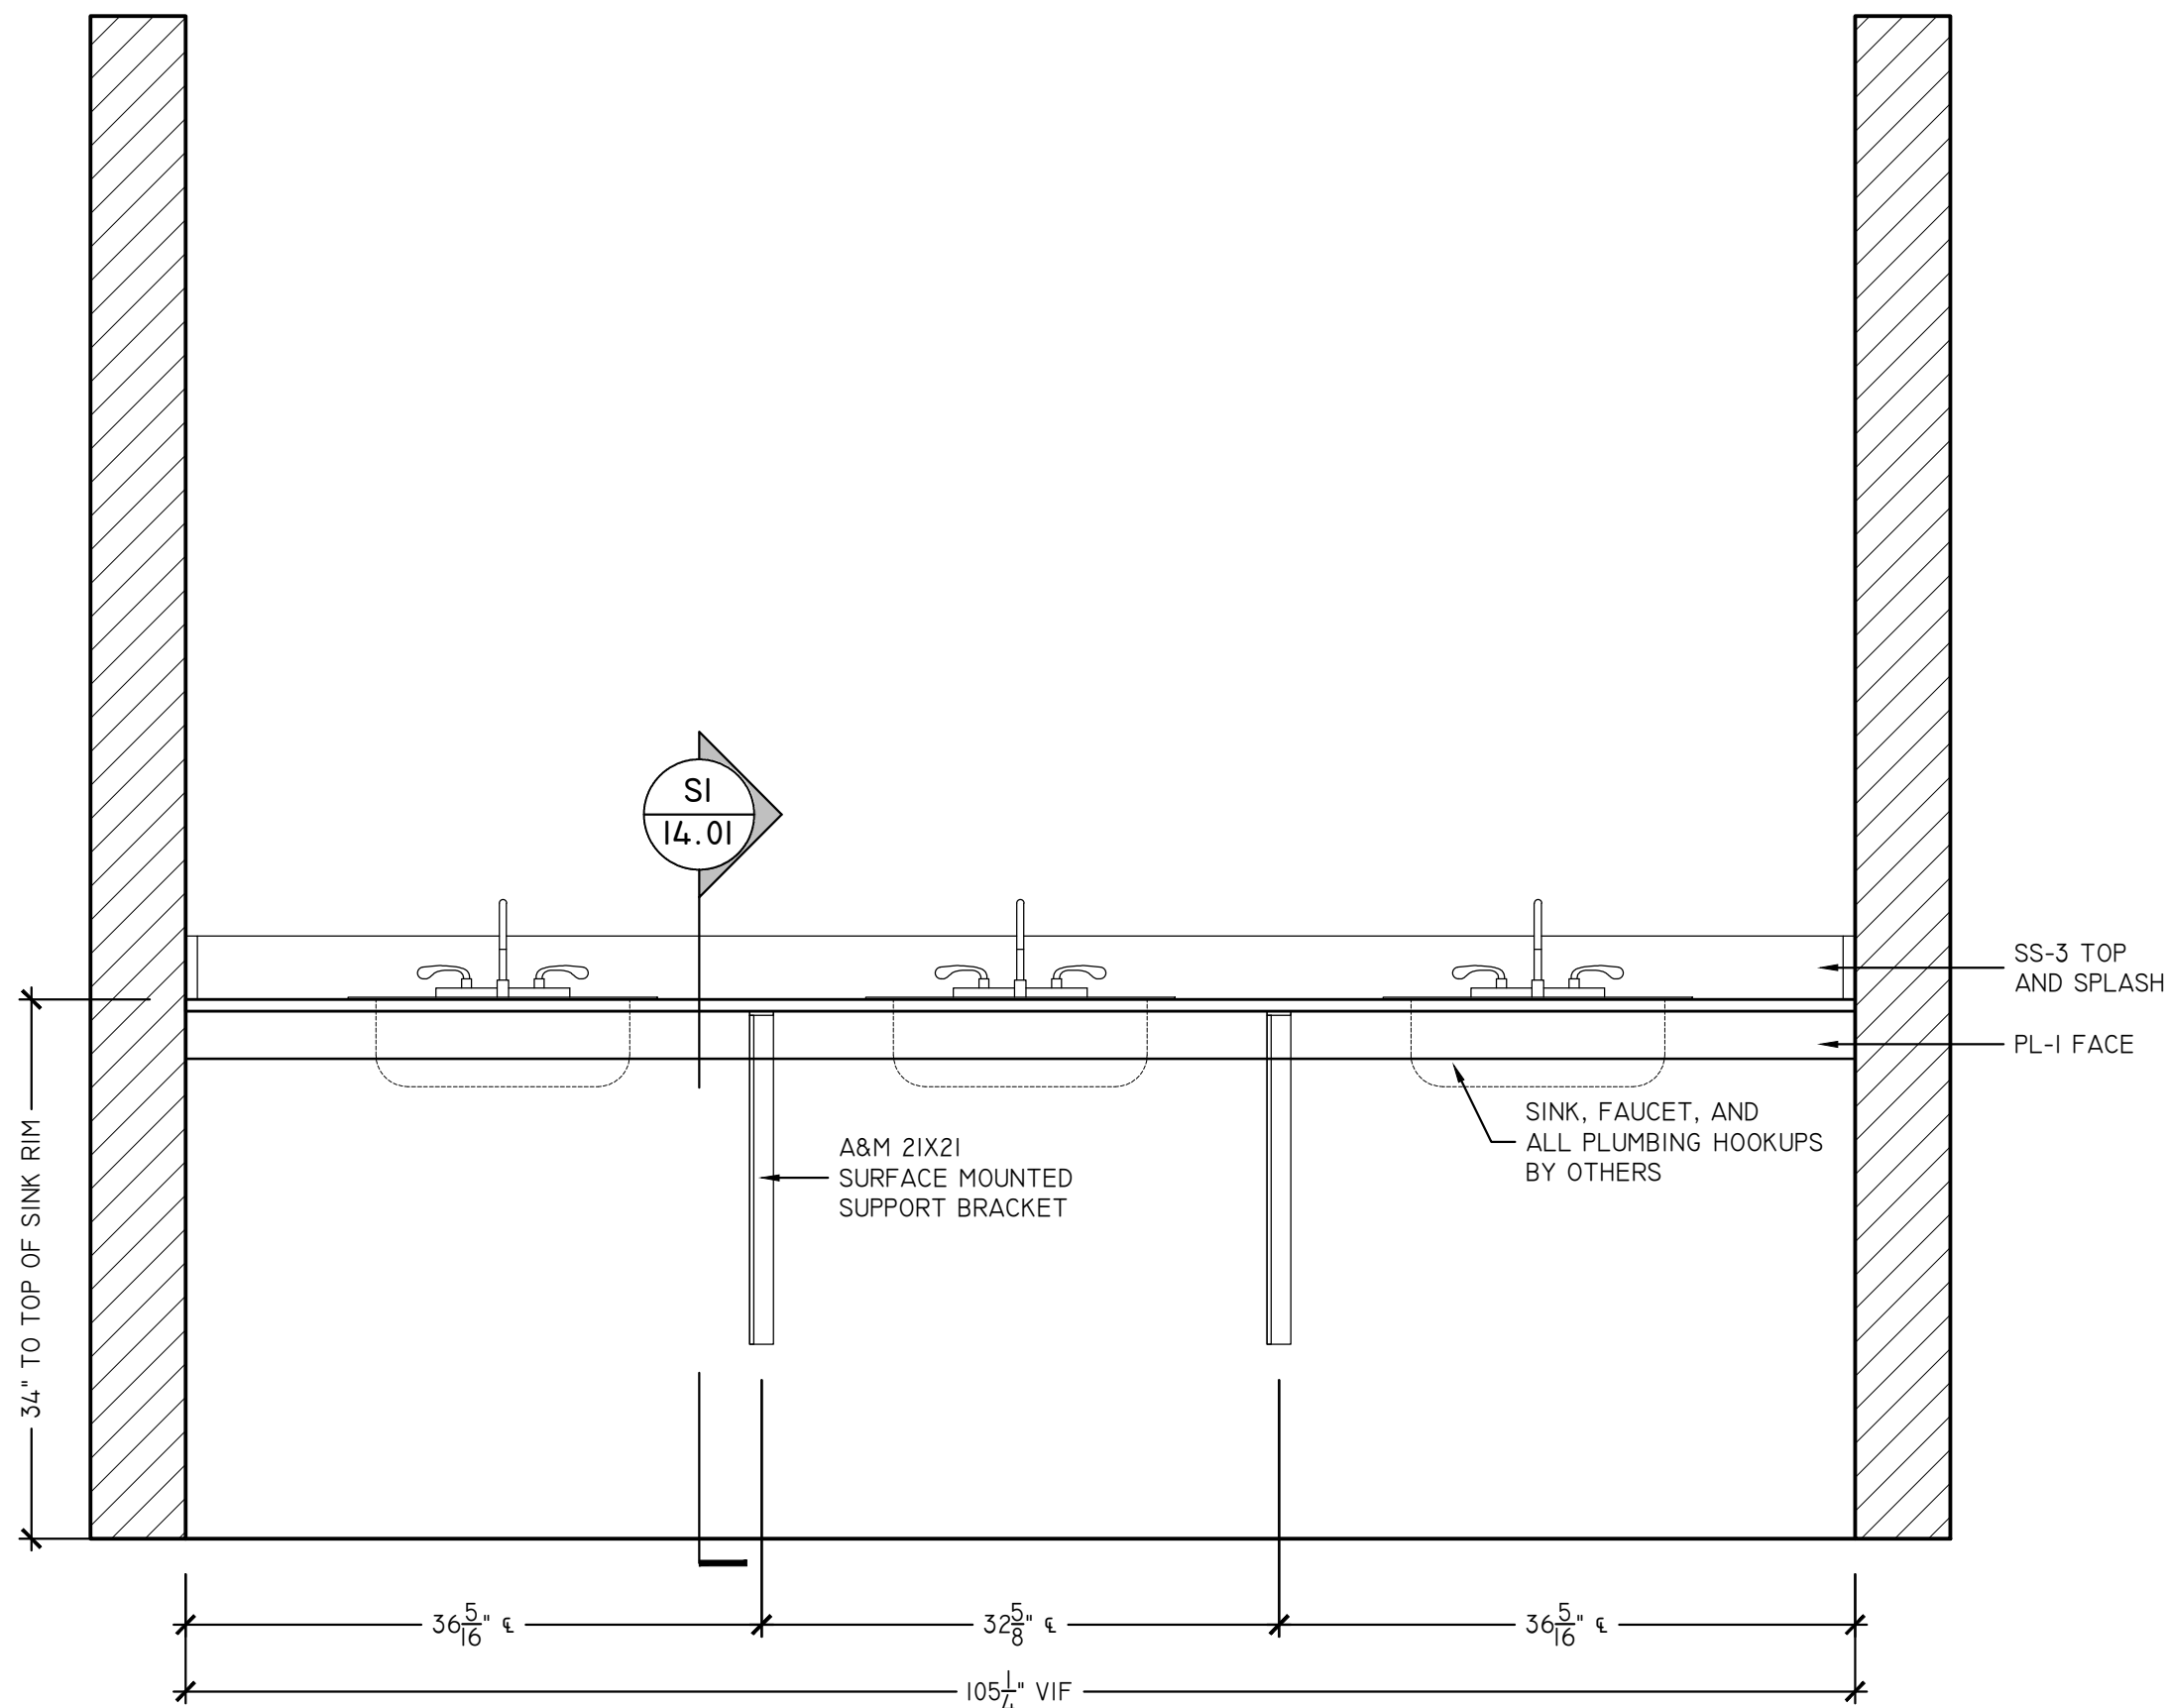

B MENS ROOM II2 - ELEVATION
SCALE: 1" = 1'-0"
ARCH REF: 1/A170

PL-1	NEVAMAR EASY ELEGANCE #VA 5002 (322) (357)	WD-1	ASI WOOD PANELS INTERWOVEN ECO PANELS WALNUT #WPVEP017 (310)
PL-2	FORMICA BRUSHED UMBRA DECOMETAL #M5312 (215)	WD-2	BROGAN WOOD PRODUCTS SB.TD.2109.FM NATURAL FUMED (308)
PL-3	WILSONART 5TH AVE ELM #7966-60 (371)		
PL-4	NEVAMAR BLACK #S6001T (223)	WD-4	STAIN WOOD TO MATCH WILSONART MONTANA WALNUT #7110 (363)
PL-5	WILSONART GREY MESH #4877-38 (325)	WD-5	SOELBERG INDUSTRIES, IMPRESSIONS, SILDARE MDF PANELS (365)
PL-7	WILSONART DECORATIVE METAL SATIN BRUSHED NATURAL ALUMINUM #6257	RSN-1	3-FORM VERTU V MONDO AQUA SANDSTONE
SS-1	BELSTONE ECO QUARTZ COBBLESTONE (306)	DRAWER GLIDES	100 Lbs Full Extension Ball Bearing
SS-2	SILESTONE NEBULA CODE DREIS (360)	HINGES	Salice 110° Euro Self Close
SS-3	J.G. EDELEN DO. QUARTZ MARRIOTT SUMMER SANDS #EHS-243 (370)	WIRE PULL	4" WIRE PULL
SS-4	COVERINGS ETC ECO-TERR SLAB BULGARI BLACK, BRUSH	TAB PULL	EPCO DP41-A-3
MEL-1	WHITE MELAMINE	METAL SUPPORTS	A&M HARDWARE - SURFACE MOUNTED STEEL SUPPORT BRACKETS
MEL-2	BLACK MELAMINE	LOCKS	TIMBERLINE CB-170 CAM LOCK

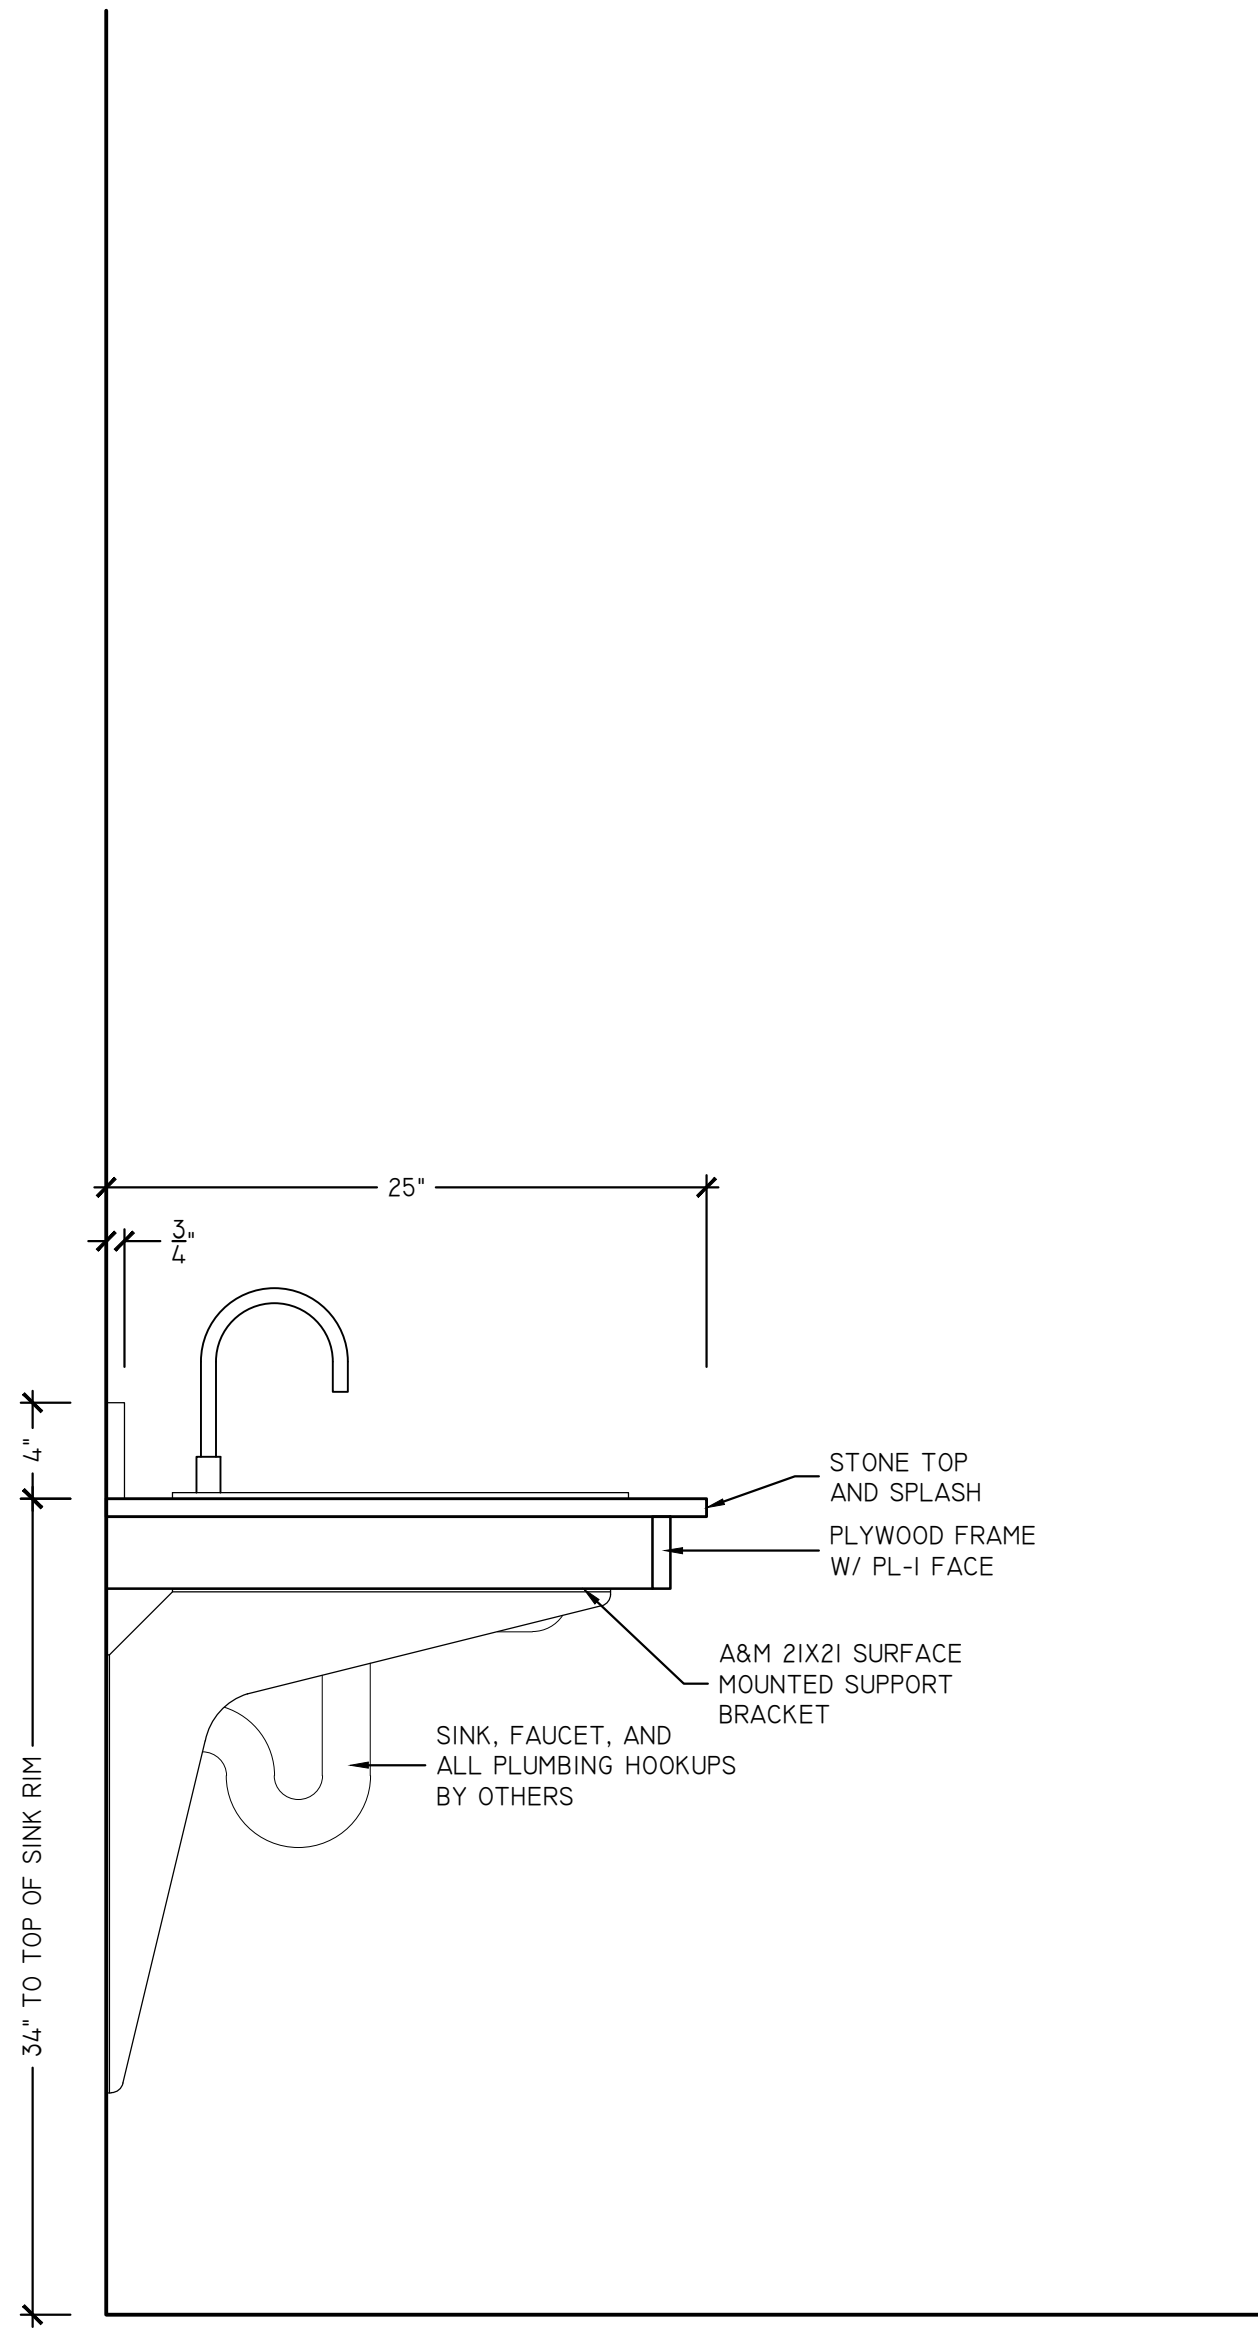

SI MENS ROOM II2 - SECTION
SCALE: 1-1/2" = 1'-0"
ARCH REF: 1/A170




GENERAL CONTRACTOR:	WAREHAUS
ARCHITECT:	

PROJECT:	McHENERY ROW – PHASE 3
SHEET TITLE:	MENS ROOM 112


REVISIONS
xx/xx/xxxx

Job No.:	MO xxxxxxx
Drawn By:	SSD
Checked By:	xx
Date:	02/03/2019
Scale:	AS NOTED


Sheet No.:
14.01

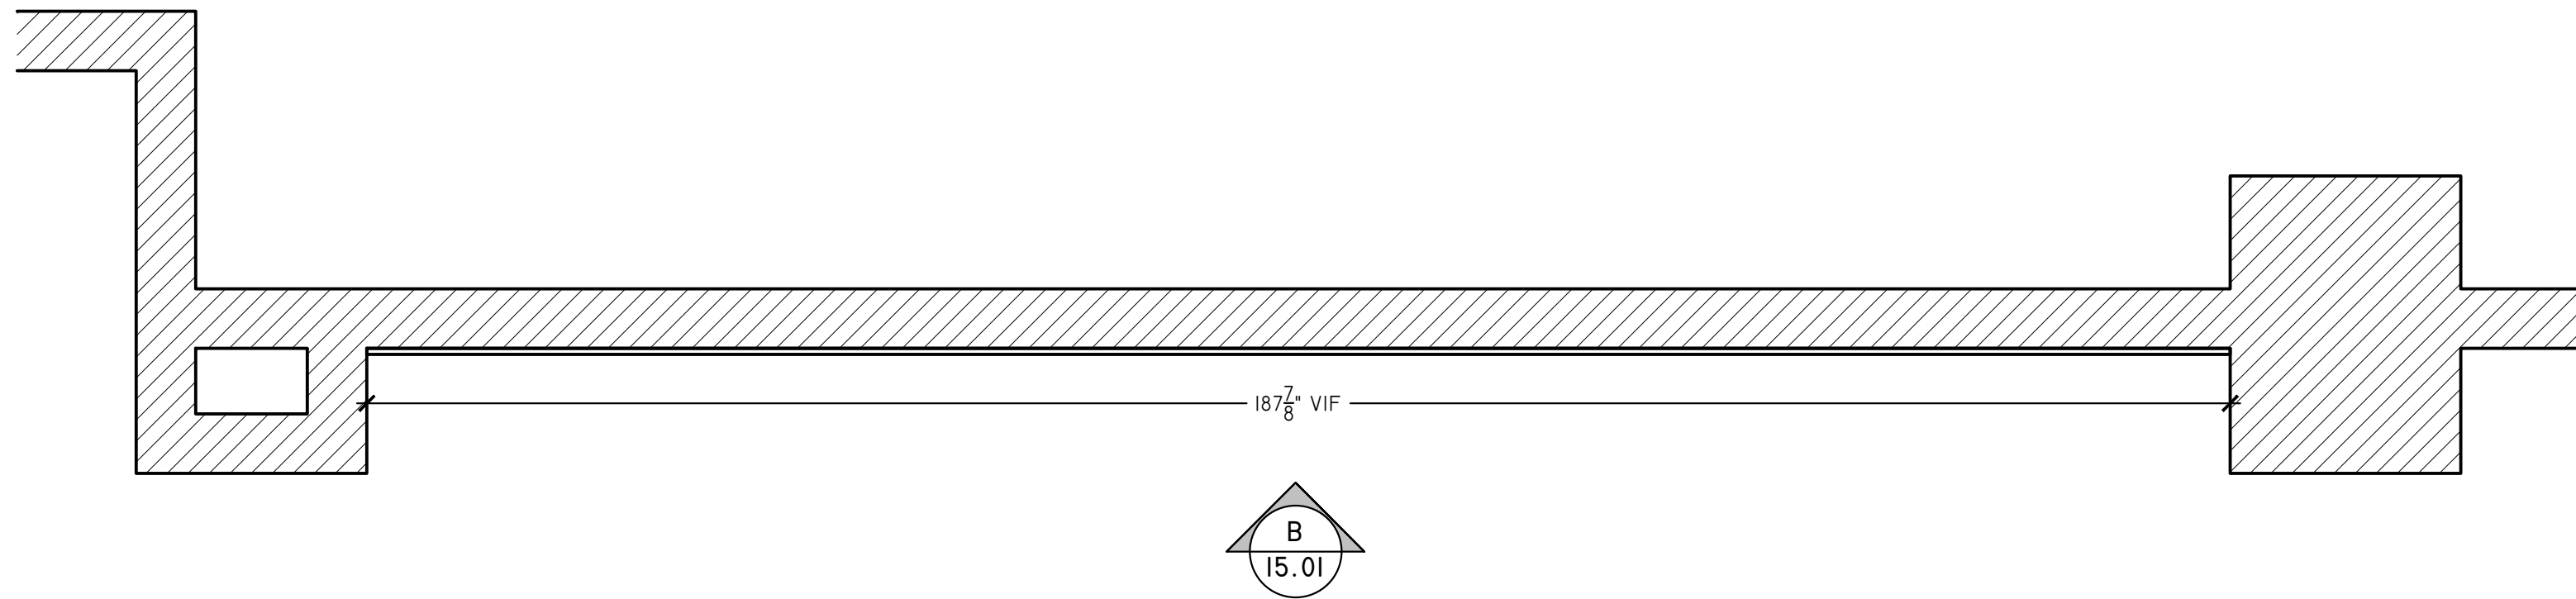

A CORRIDOR 113 WALL COVERING - PLAN
SCALE: 3/4" = 1'-0"
ARCH REF: 1/A01

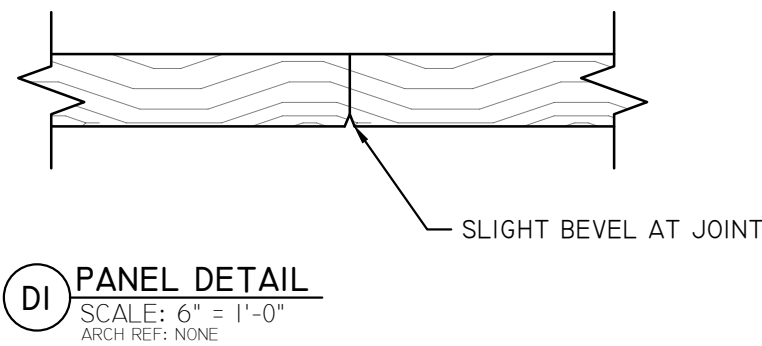


D1 PANEL DETAIL
SCALE: 6" = 1'-0"
ARCH REF: NONE

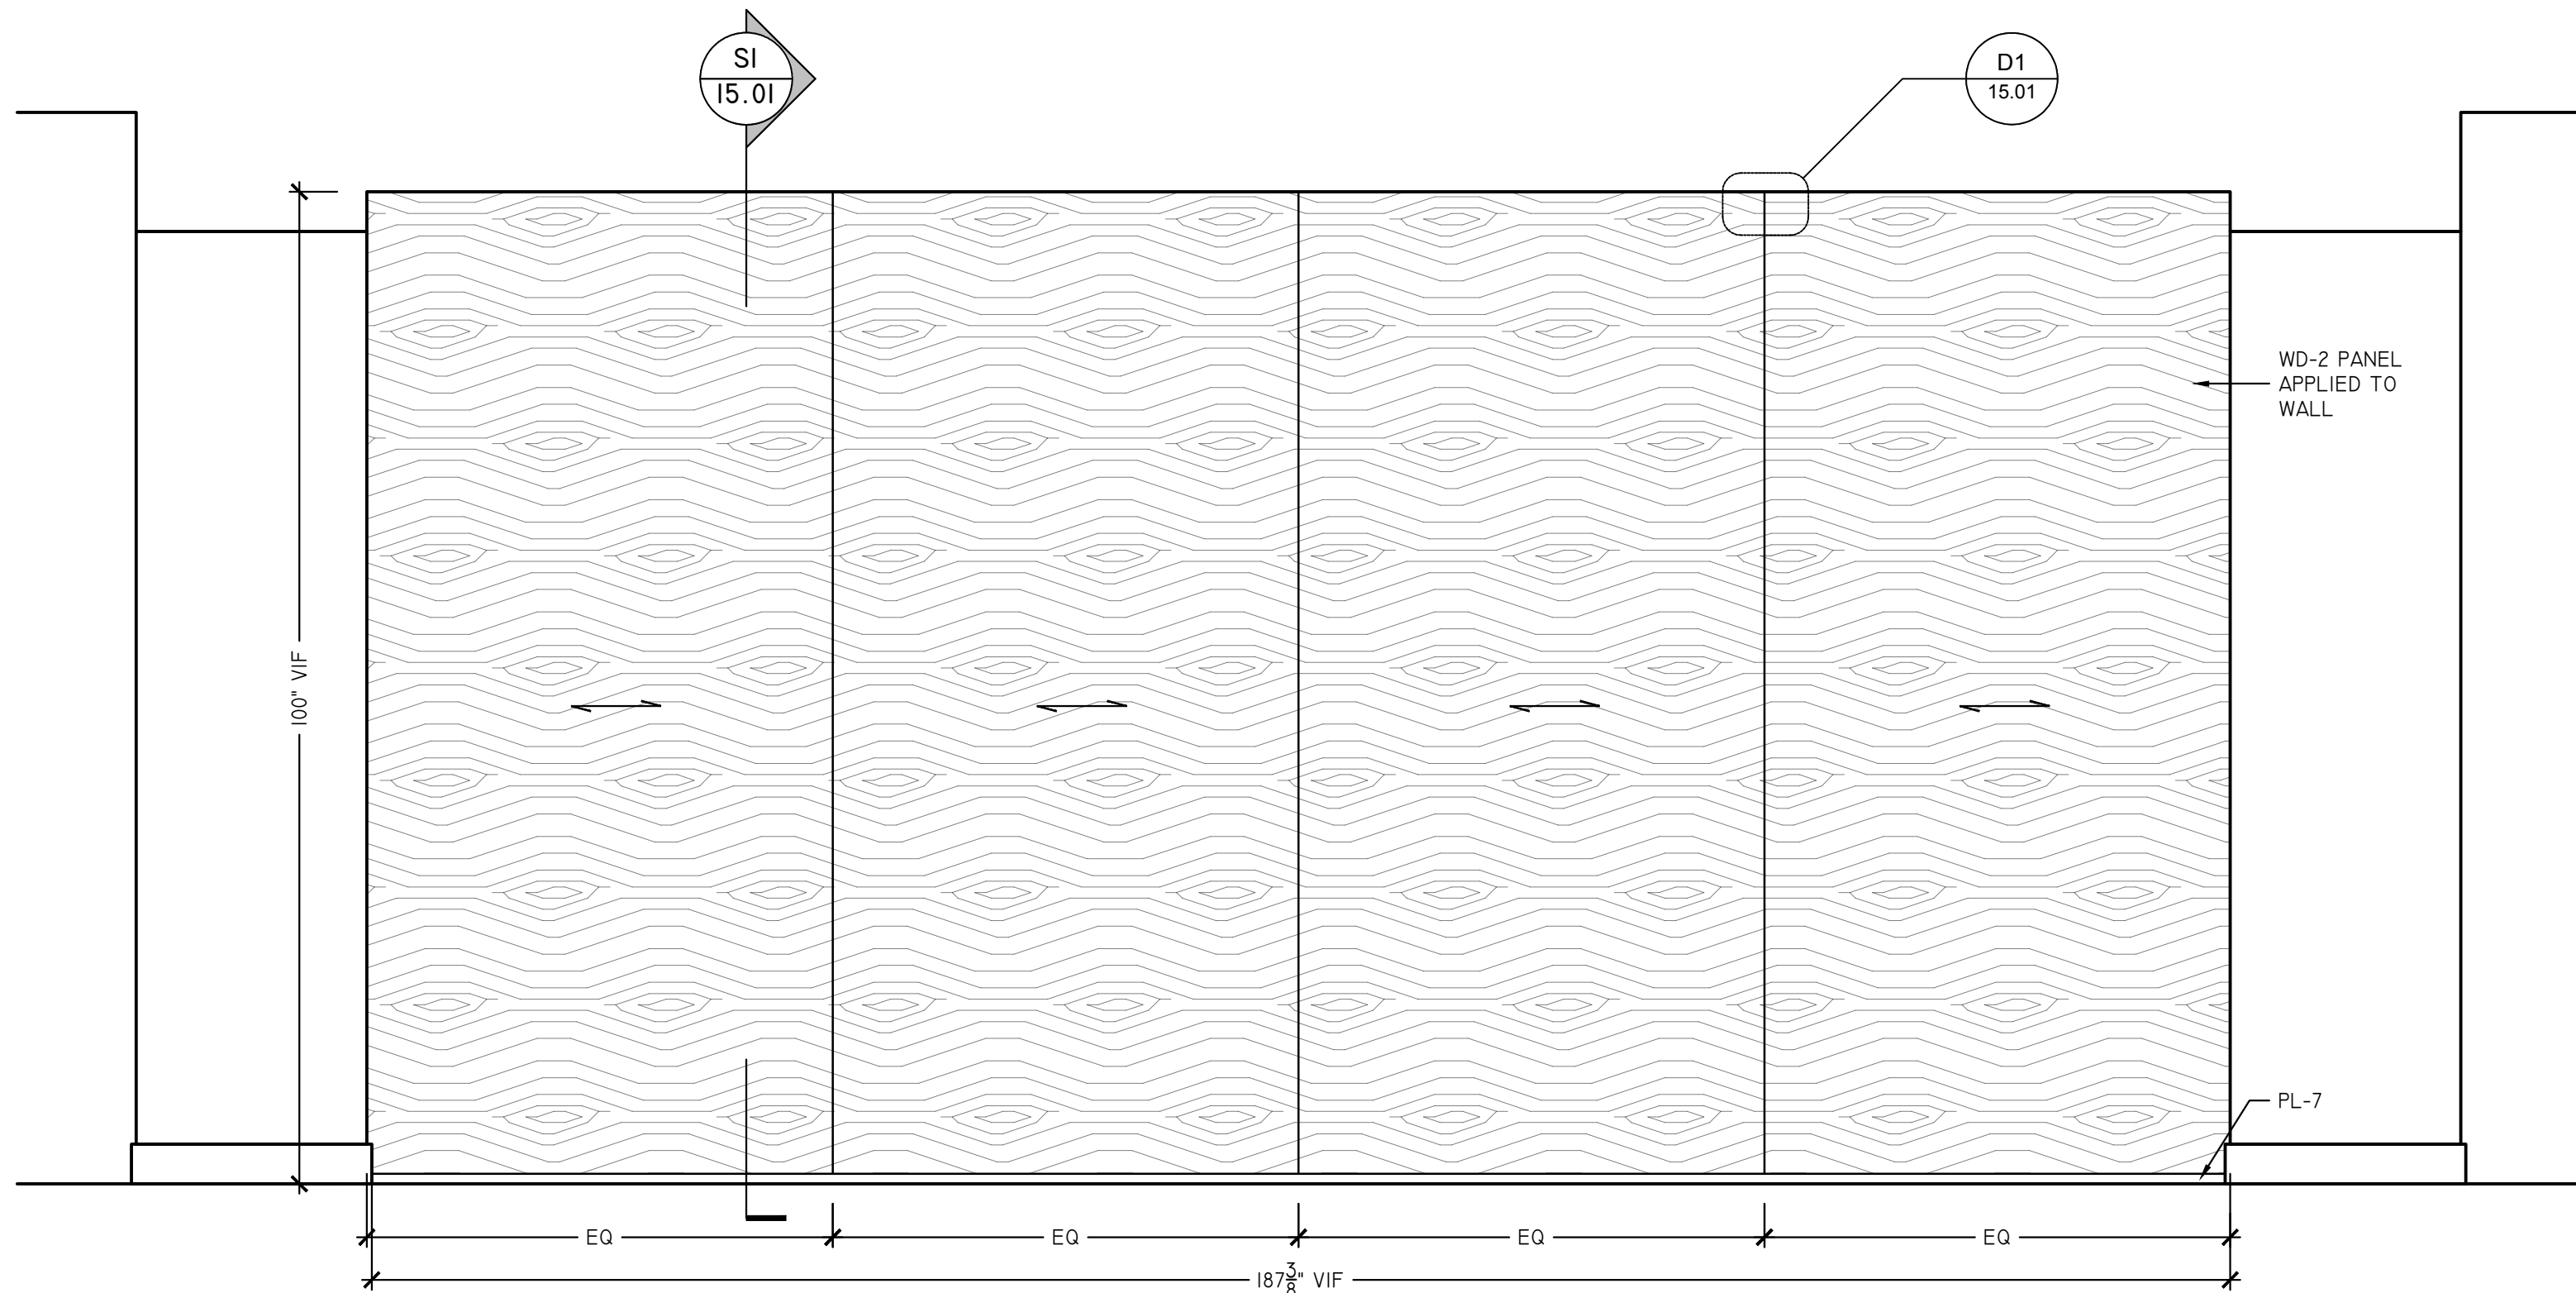

B CORRIDOR 113 WALL COVERING - ELEVATION
SCALE: 3/4" = 1'-0"
ARCH REF: 0/A01

PL-1	NEVAMAR EASY ELEGANCE #VA 5002 (322) (357)	WD-1	ASI WOOD PANELS INTERWOVEN ECO PANELS WALNUT #WPVEP017 (310)
PL-2	FORMICA BRUSHED UMBRA DECOMETAL #M5312 (215)	WD-2	BROGAN WOOD PRODUCTS SB.TD.2109.FM NATURAL FUMED (308)
PL-3	WILSONART 5TH AVE ELM #7966-60 (371)		
PL-4	NEVAMAR BLACK #S6001T (223)	WD-4	STAIN WOOD TO MATCH WILSONART MONTANA WALNUT #7110 (363)
PL-5	WILSONART GREY MESH #4877-38 (325)	WD-5	SOELBERG INDUSTRIES, IMPRESSIONS, SILDARE MDF PANELS (365)
PL-7	WILSONART DECORATIVE METAL SATIN BRUSHED NATURAL ALUMINUM #6257 (325)	RSN-1	3-FORM VERTU V MONDO AQUA SANDSTONE
SS-1	BELSTONE ECO QUARTZ COBBLESTONE (306)	DRAWER GLIDES	100 Lbs Full Extension Ball Bearing
SS-2	SILESTONE NEBULA CODE DREIS (360)	HINGES	Salice 110° Euro Self Close
SS-3	J.G. EDELEN DO. QUARTZ MARRIOTT SUMMER SANDS #EHS-243 (370)	WIRE PULL	4" WIRE PULL
SS-4	COVERINGS ETC ECO-TERR SLAB BULGARI BLACK, BRUSH	TAB PULL	EPCO DP41-A-3
MEL-1	WHITE MELAMINE	METAL SUPPORTS	A&M HARDWARE - SURFACE MOUNTED STEEL SUPPORT BRACKETS
MEL-2	BLACK MELAMINE	LOCKS	TIMBERLINE CB-170 CAM LOCK

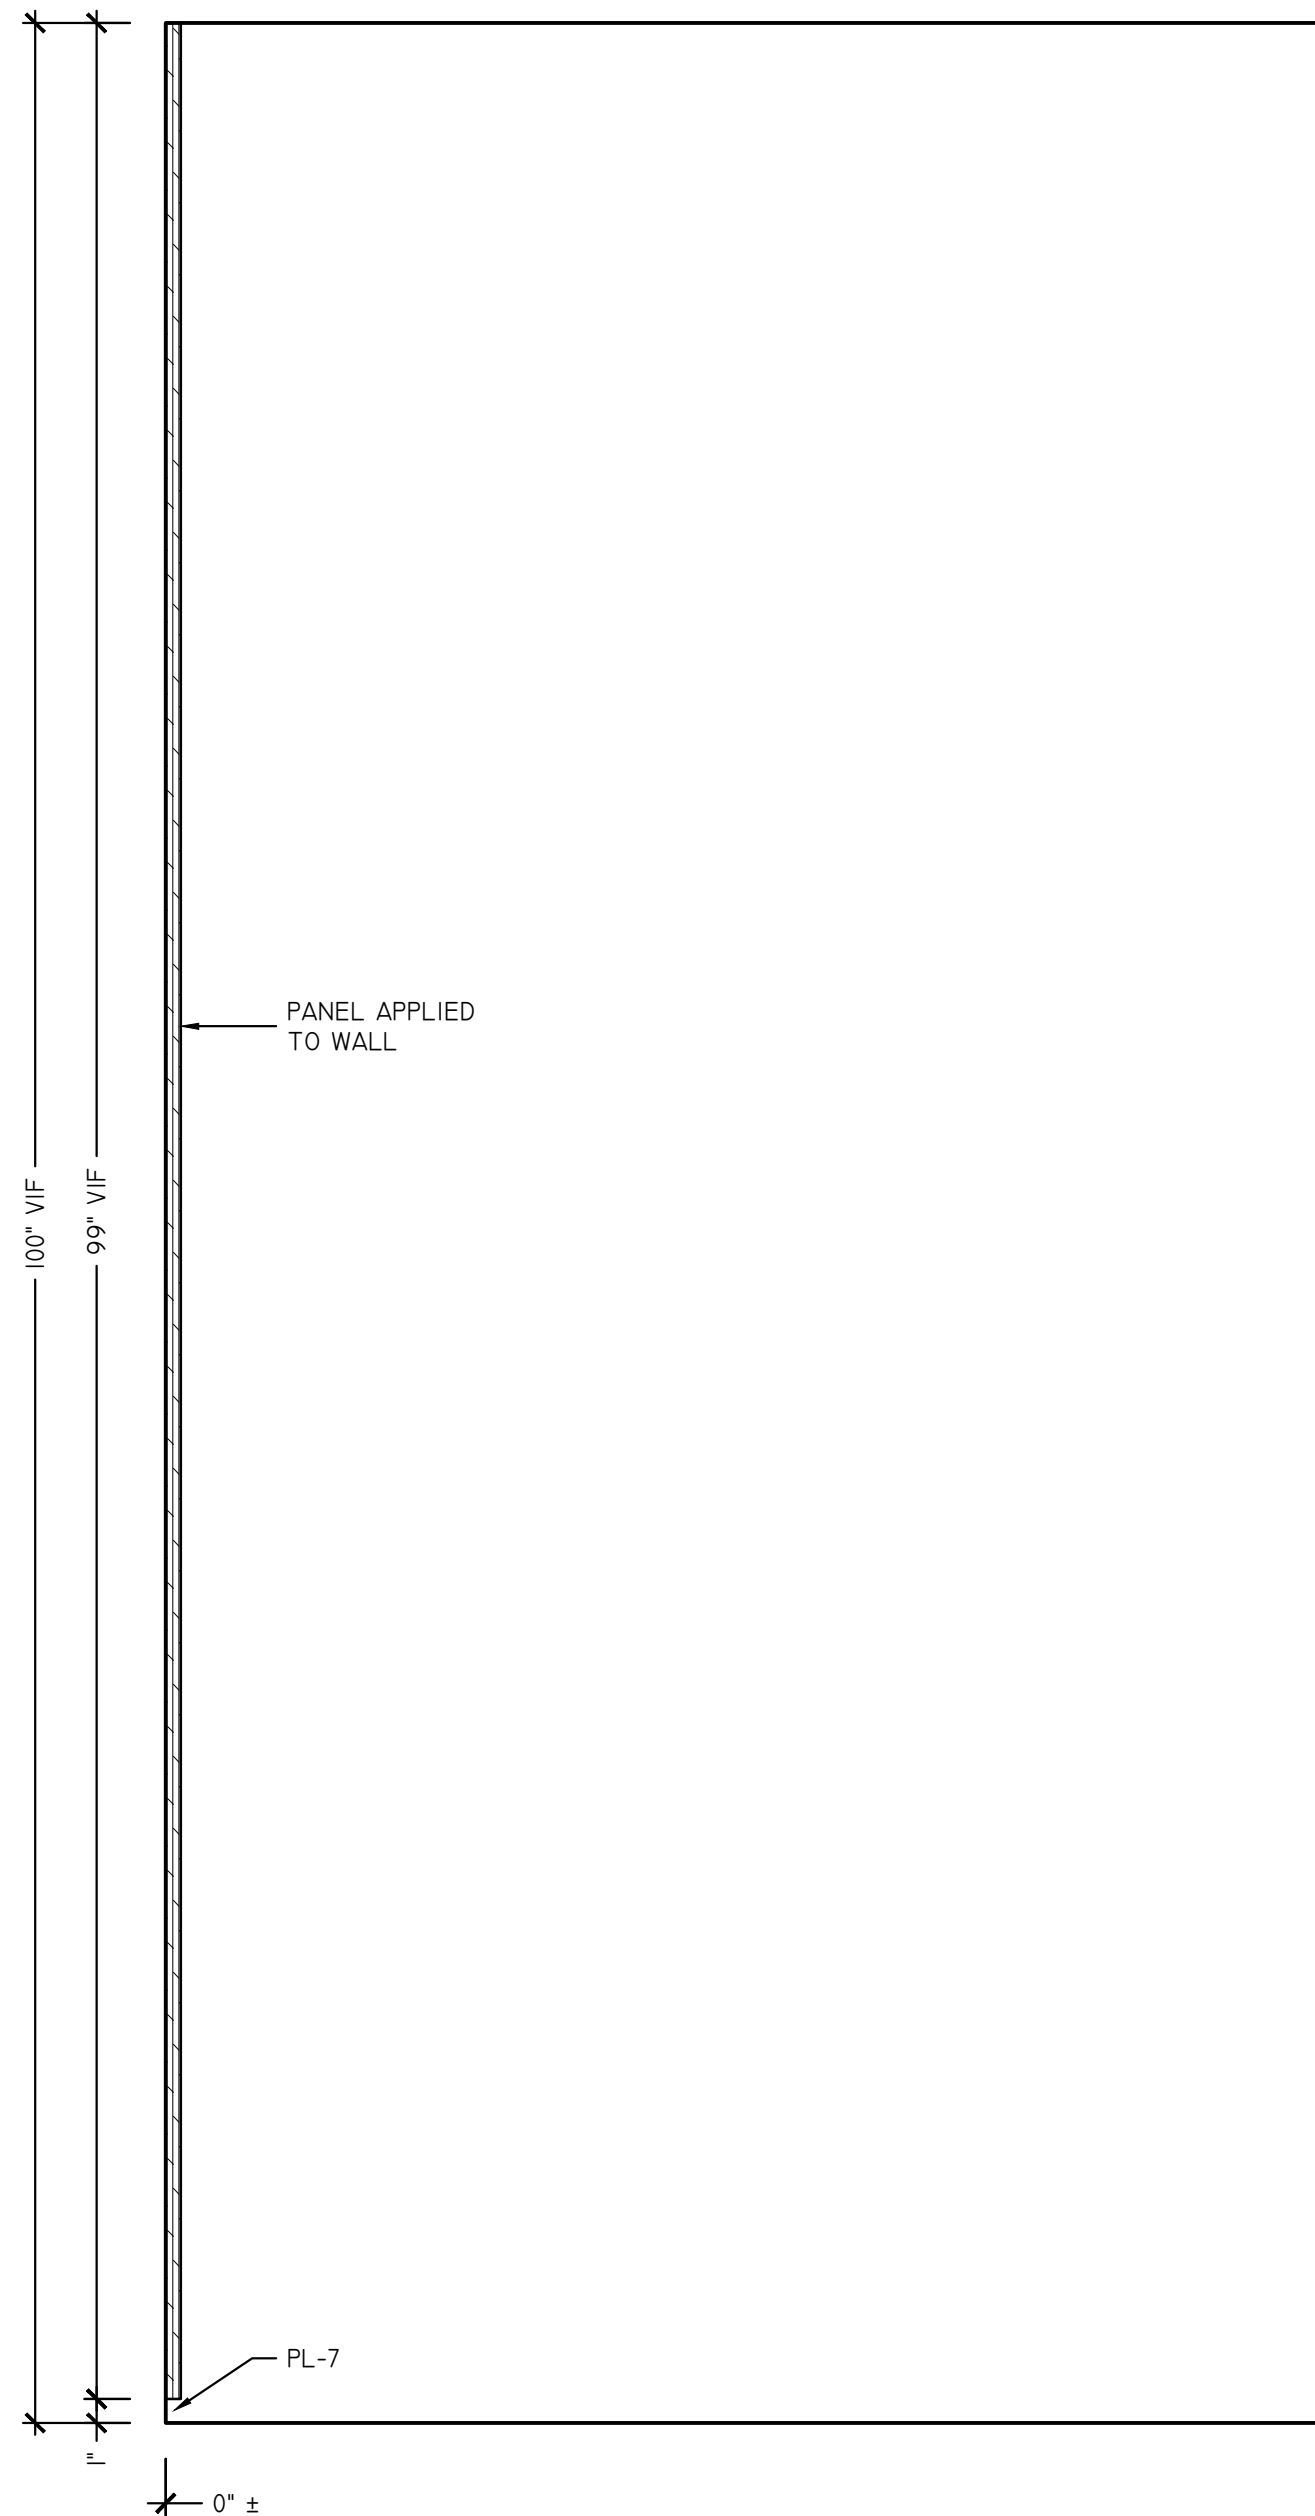

SI CORRIDOR 113 WALL COVERING - SECTION
SCALE: 1-1/2" = 1'-0"
ARCH REF: NONE




GENERAL CONTRACTOR:	WAREHAUS
ARCHITECT:	

PROJECT:	McHENERY ROW – PHASE 3
SHEET TITLE:	CORRIDOR 113


REVISIONS
xx/xx/xxxx

Job No.:	MO xxxxxxx
Drawn By:	SSD
Checked By:	xx
Date:	02/03/2019
Scale:	AS NOTED


Sheet No.:
15.01

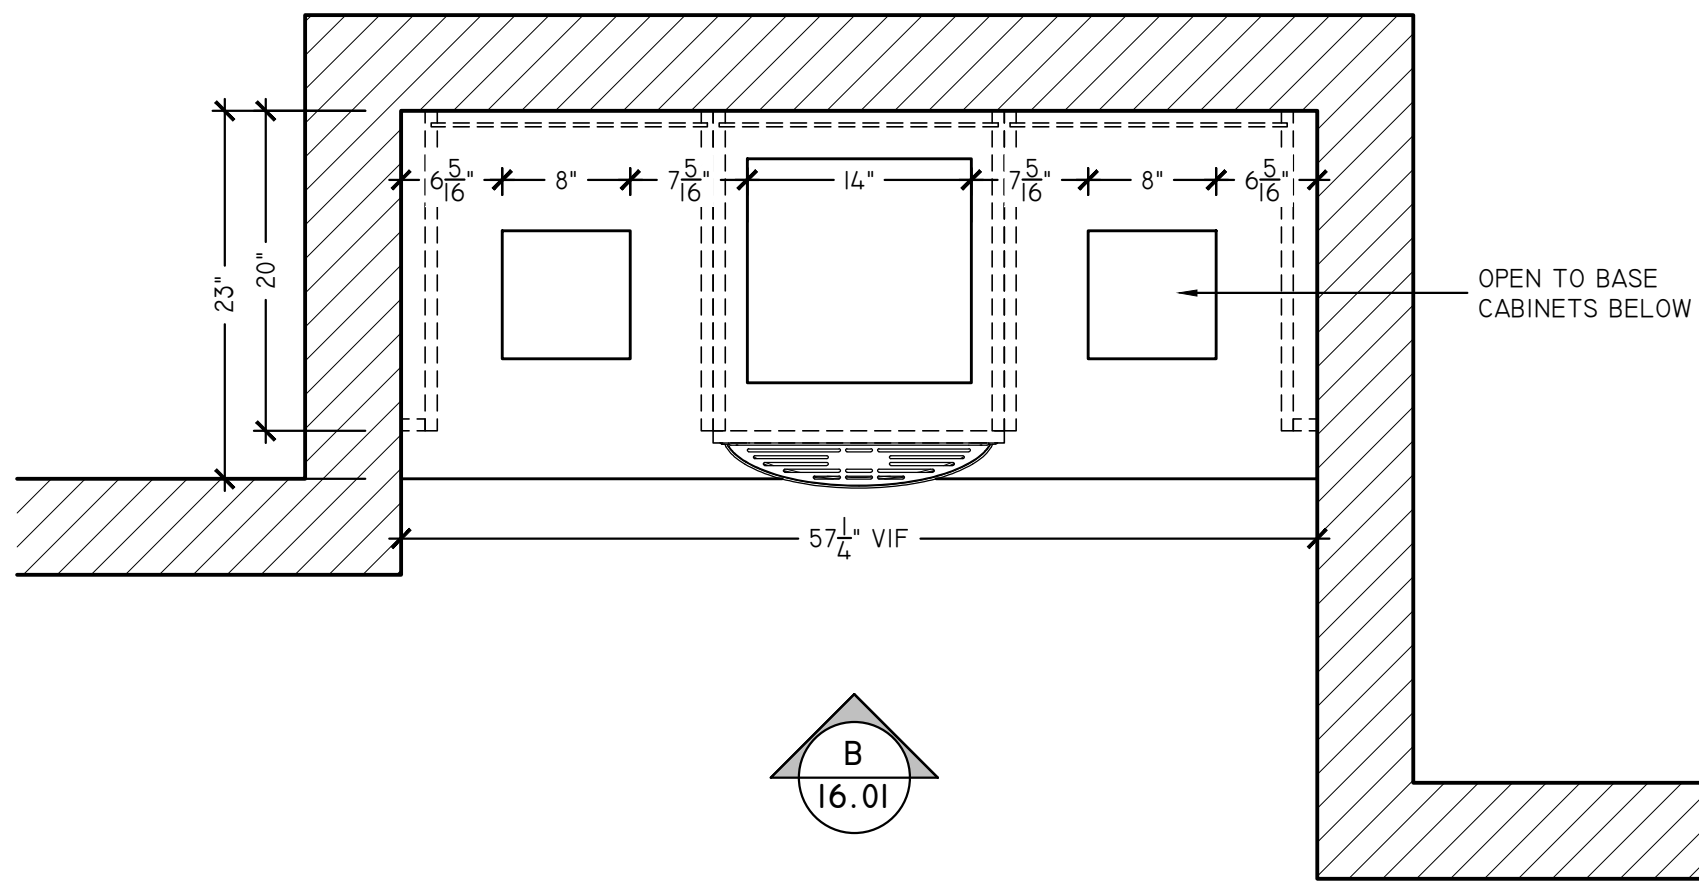


A FITNESS 114 - PLAN
SCALE: 1" = 1'-0"
ARCH REF: 15/A220

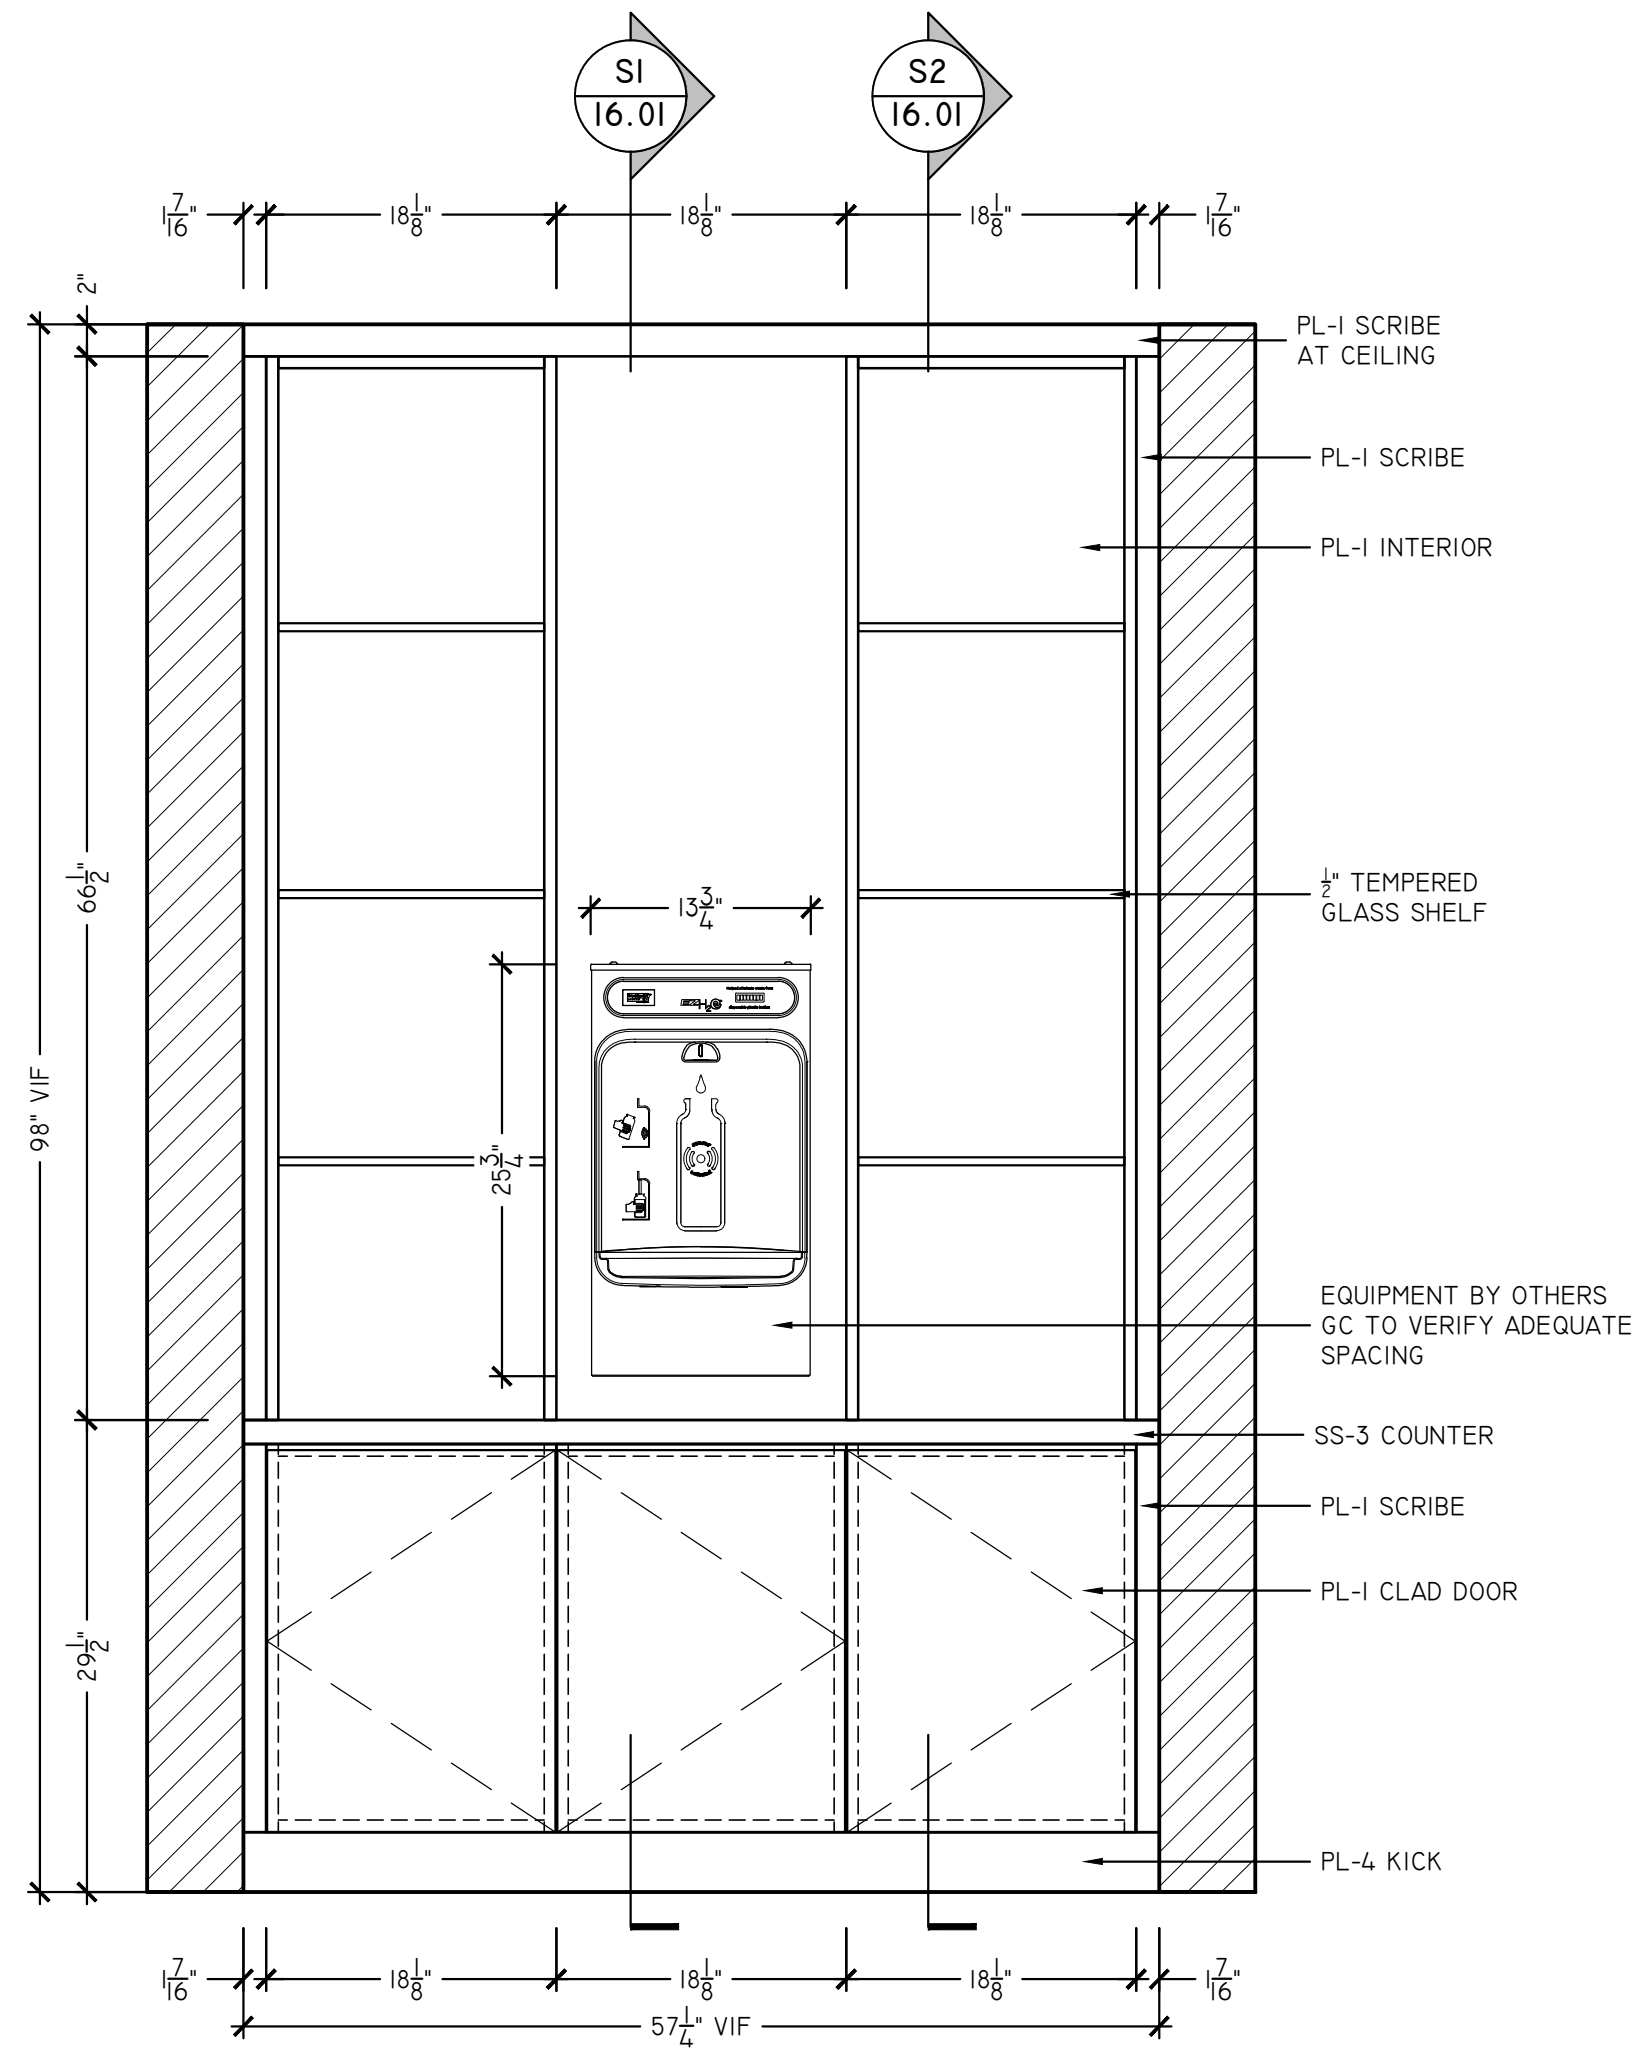

B FITNESS 114 - ELEVATION
SCALE: 1" = 1'-0"
ARCH REF: 15/A220

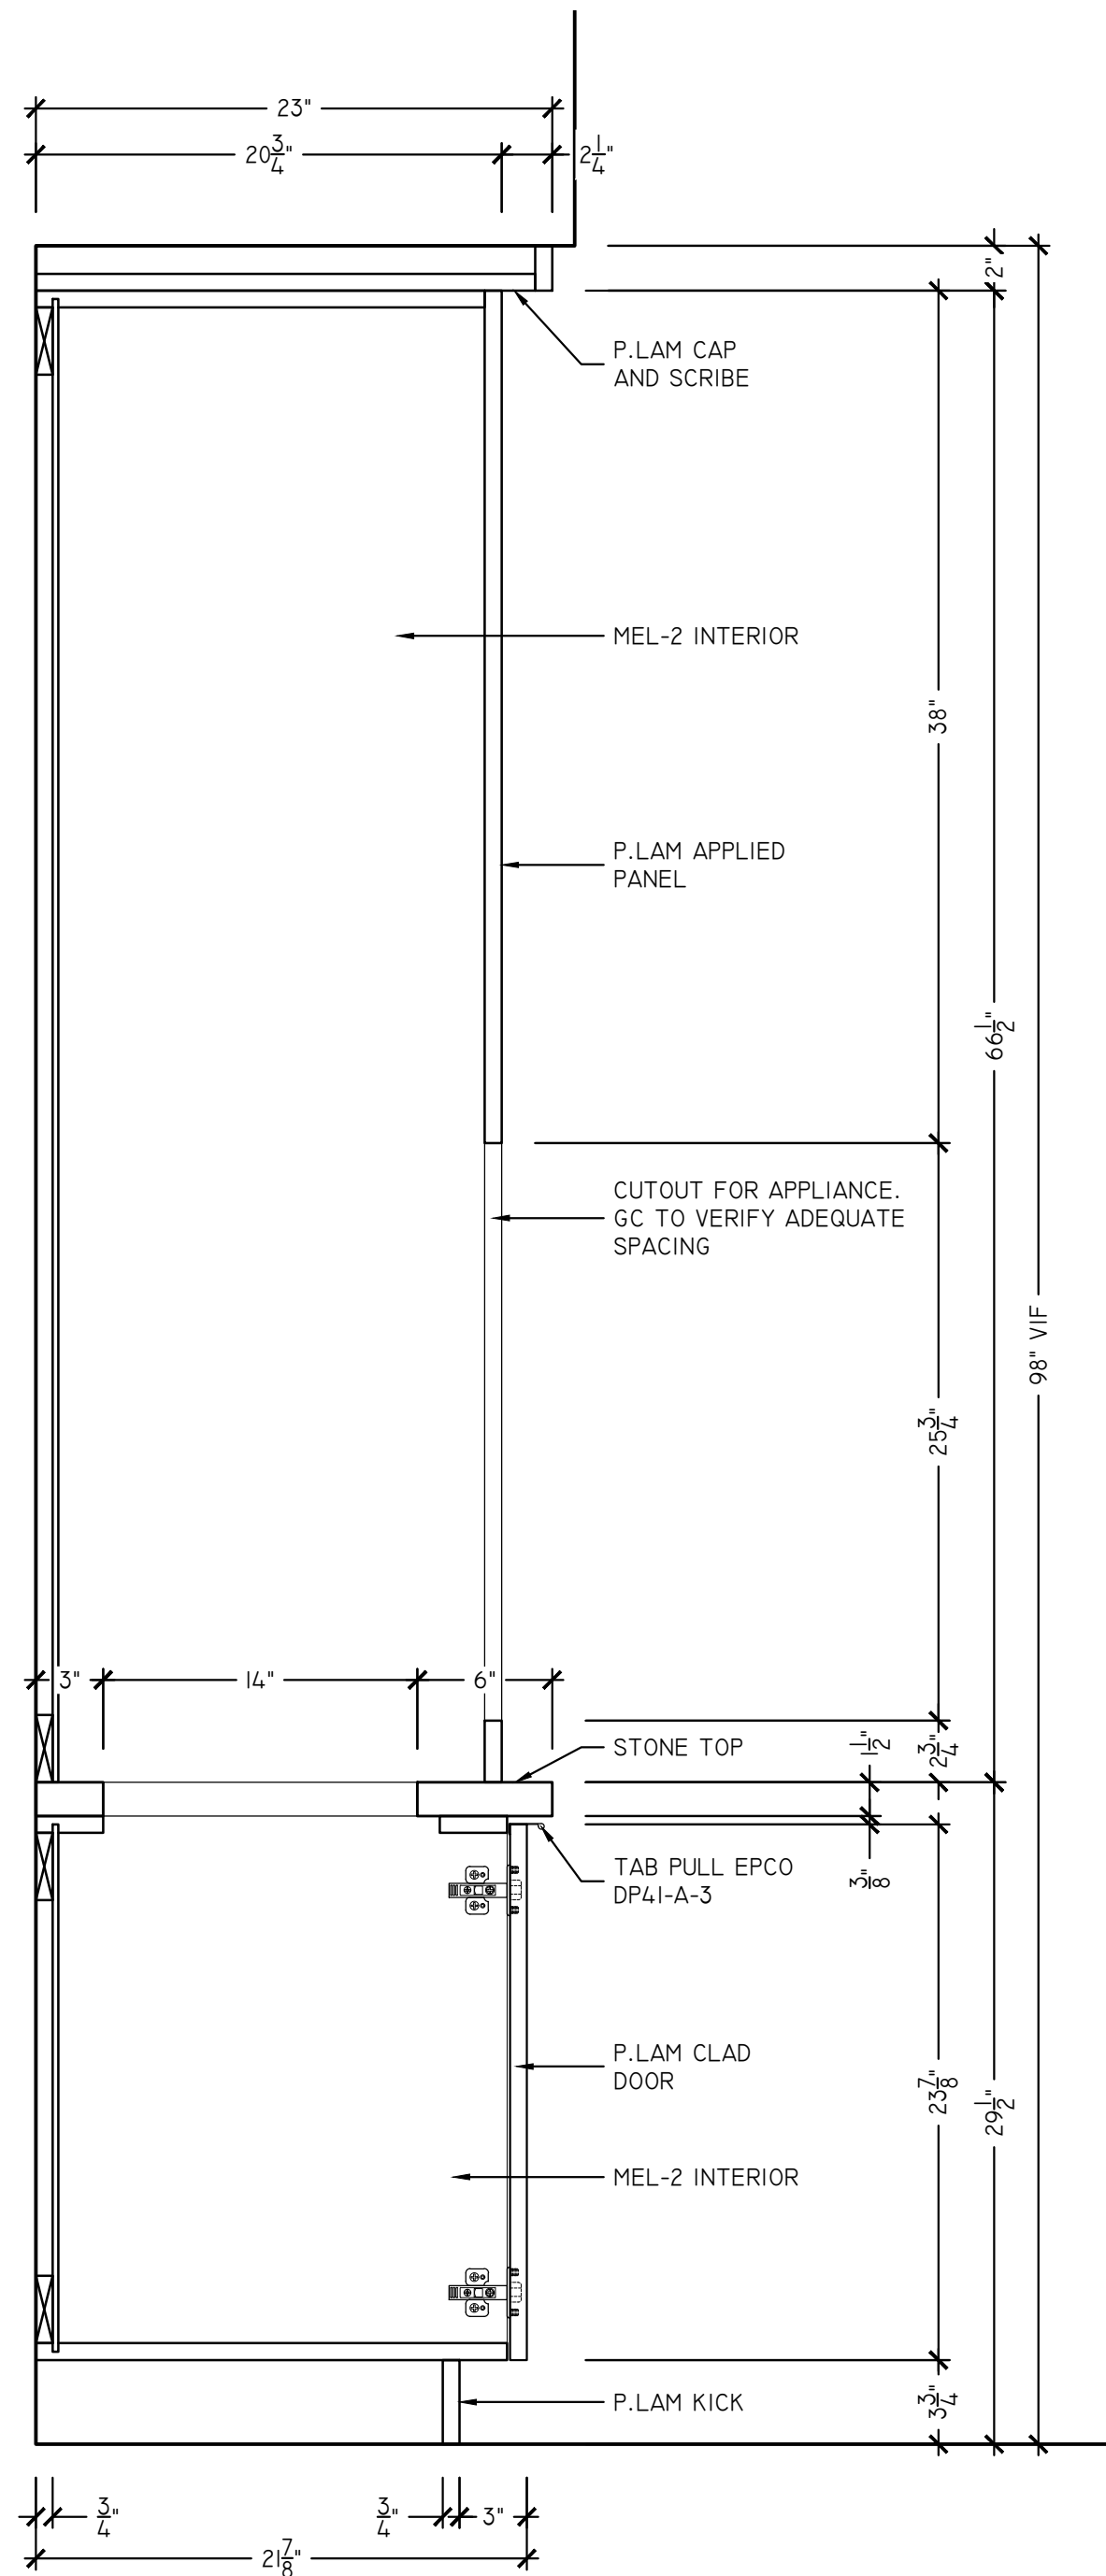

S1 FITNESS 114 - SECTION
SCALE: 1-1/2" = 1'-0"
ARCH REF: 15/A220

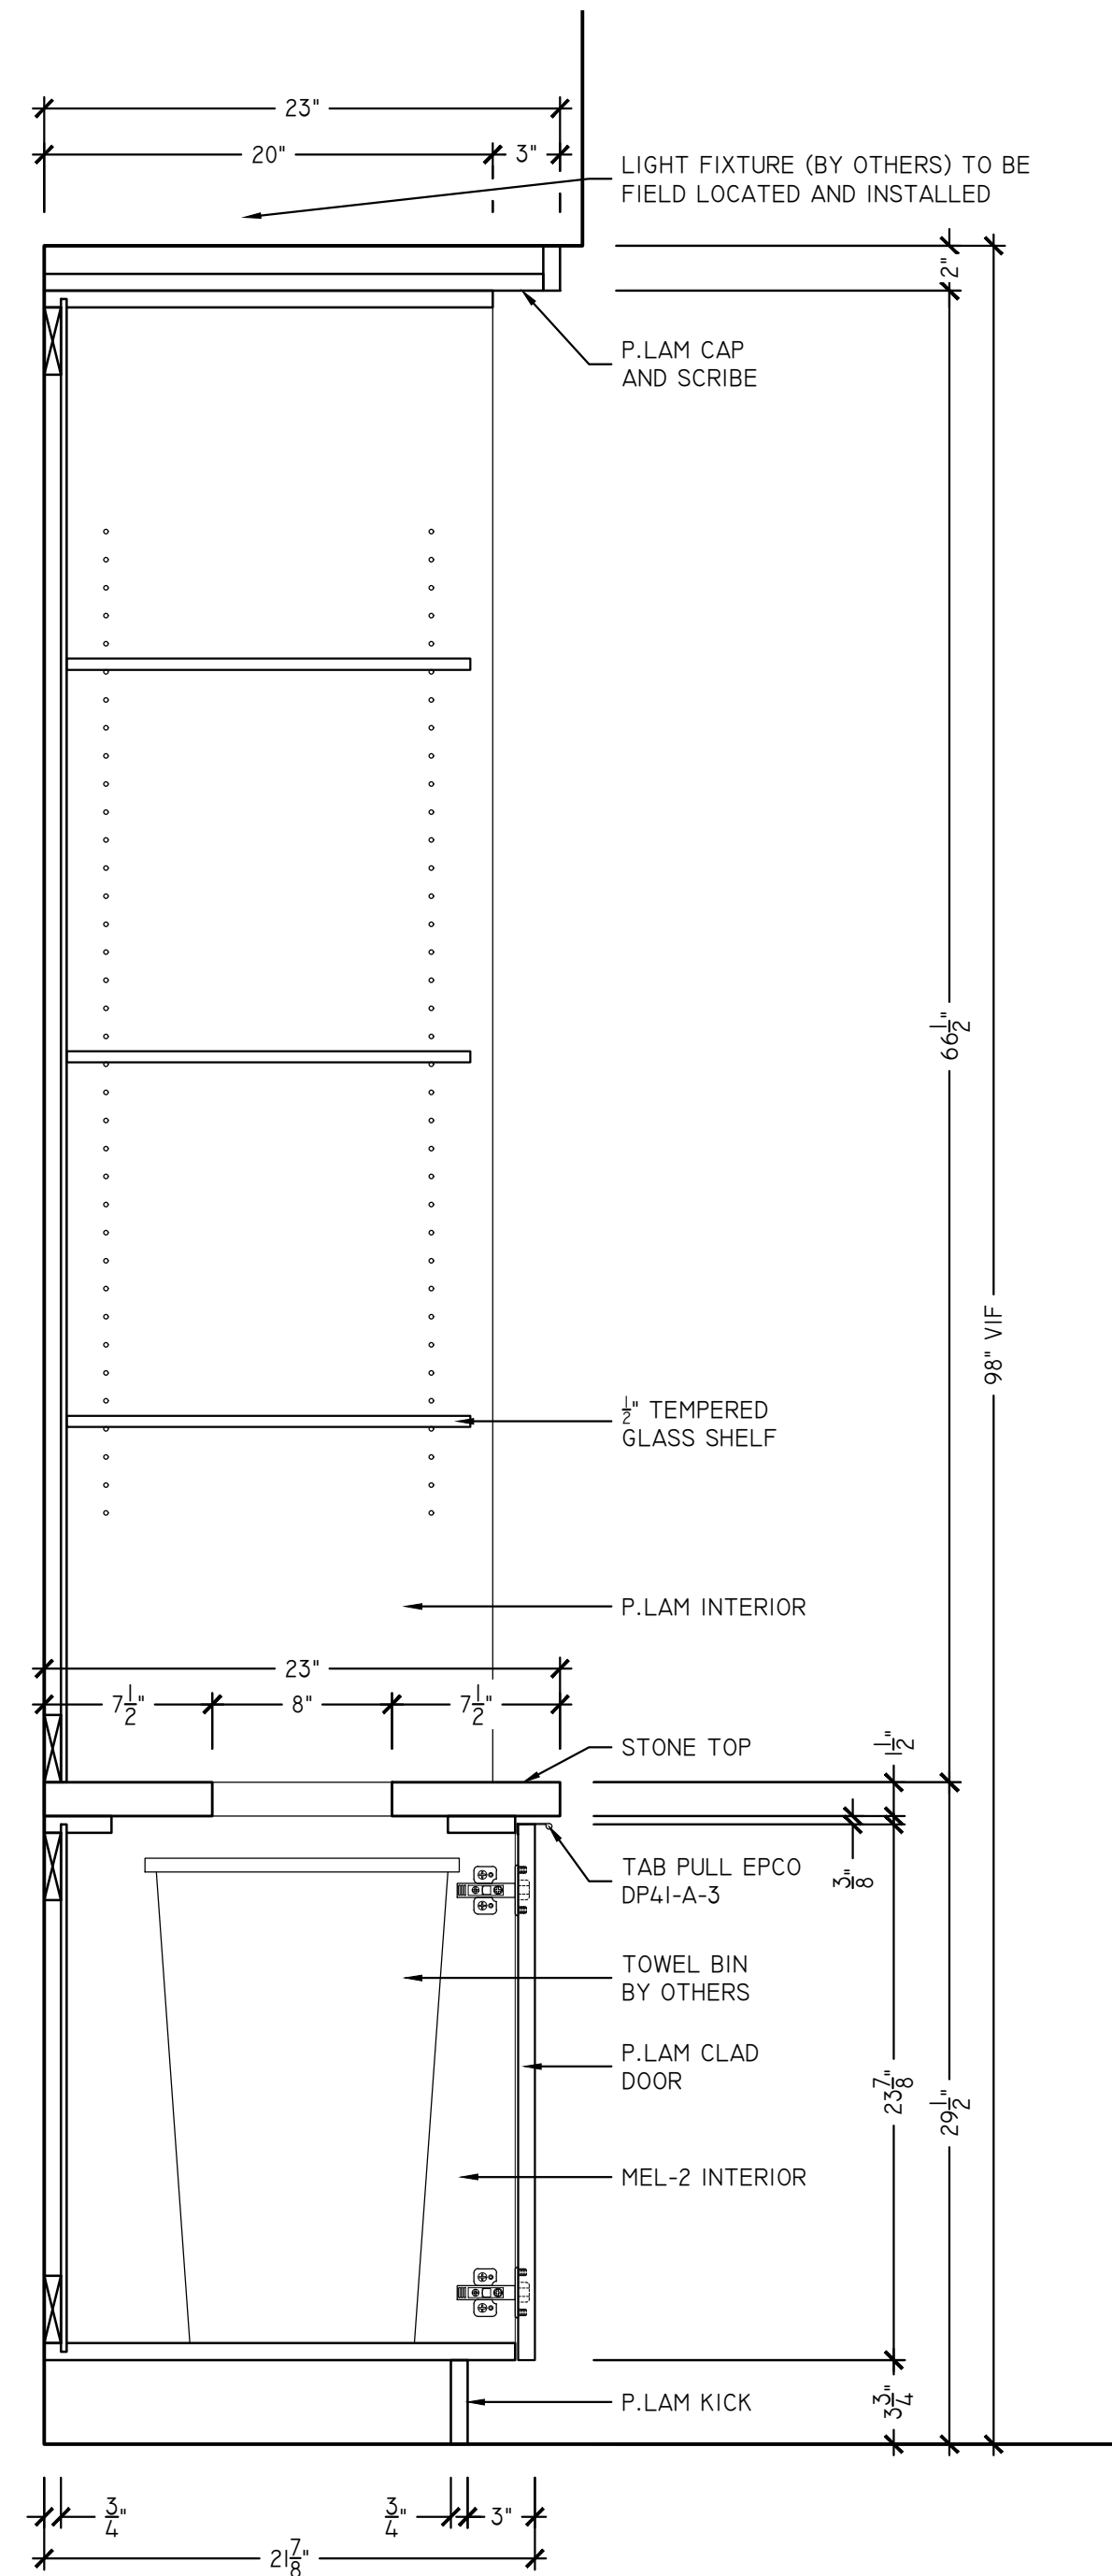

S2 FITNESS 114 - SECTION
SCALE: 1-1/2" = 1'-0"
ARCH REF: 15/A220

FINISH LEGEND

PL-1	NEVAMAR EASY ELEGANCE #VA 5002 (322) (357)	WD-1	ASI WOOD PANELS INTERWOVEN ECO PANELS WALNUT #WPVEP017 (310)
PL-2	FORMICA BRUSHED UMBRA DECOMETAL #M5312 (215)	WD-2	BROGAN WOOD PRODUCTS SB.TD.2109.FM NATURAL FUMED (308)
PL-3	WILSONART 5TH AVE ELM #7966-60 (371)		
PL-4	NEVAMAR BLACK #S6001T (223)	WD-4	STAIN WOOD TO MATCH WILSONART MONTANA WALNUT #7110 (363)
PL-5	WILSONART GREY MESH #4877-38 (325)	WD-5	SOELBERG INDUSTRIES, IMPRESSIONS, SILDARE MDF PANELS (365)
PL-7	WILSONART DECORATIVE METAL SATIN BRUSHED NATURAL ALUMINUM #6257	RSN-1	3-FORM VERTU V MONDO AQUA SANDSTONE
SS-1	BELSTONE ECO QUARTZ COBBLESTONE (306)	DRAWER GLIDES	100 Lbs Full Extension Ball Bearing
SS-2	SILESTONE NEBULA CODE DREIS (360)	HINGES	Salice 110° Euro Self Close
SS-3	J.G. EDELEN DO. QUARTZ MARRIOTT SUMMER SANDS #EHS-243 (370)	WIRE PULL	4" WIRE PULL
SS-4	COVERINGS ETC ECO-TERR SLAB BULGARI BLACK, BRUSH	TAB PULL	EPCO DP41-A-3
MEL-1	WHITE MELAMINE	METAL SUPPORTS	A&M HARDWARE - SURFACE MOUNTED STEEL SUPPORT BRACKETS
MEL-2	BLACK MELAMINE	LOCKS	TIMBERLINE CB-170 CAM LOCK




GENERAL CONTRACTOR:	WAREHAUS
ARCHITECT:	

PROJECT:	McHENERY ROW — PHASE 3
SHEET TITLE:	FITNESS 114


REVISIONS
xx/xx/xxxx

Job No.:	MO xxxxxxx
Drawn By:	SSD
Checked By:	xx
Date:	02/03/2019
Scale:	AS NOTED

Sheet No.:	16.01
------------	-------

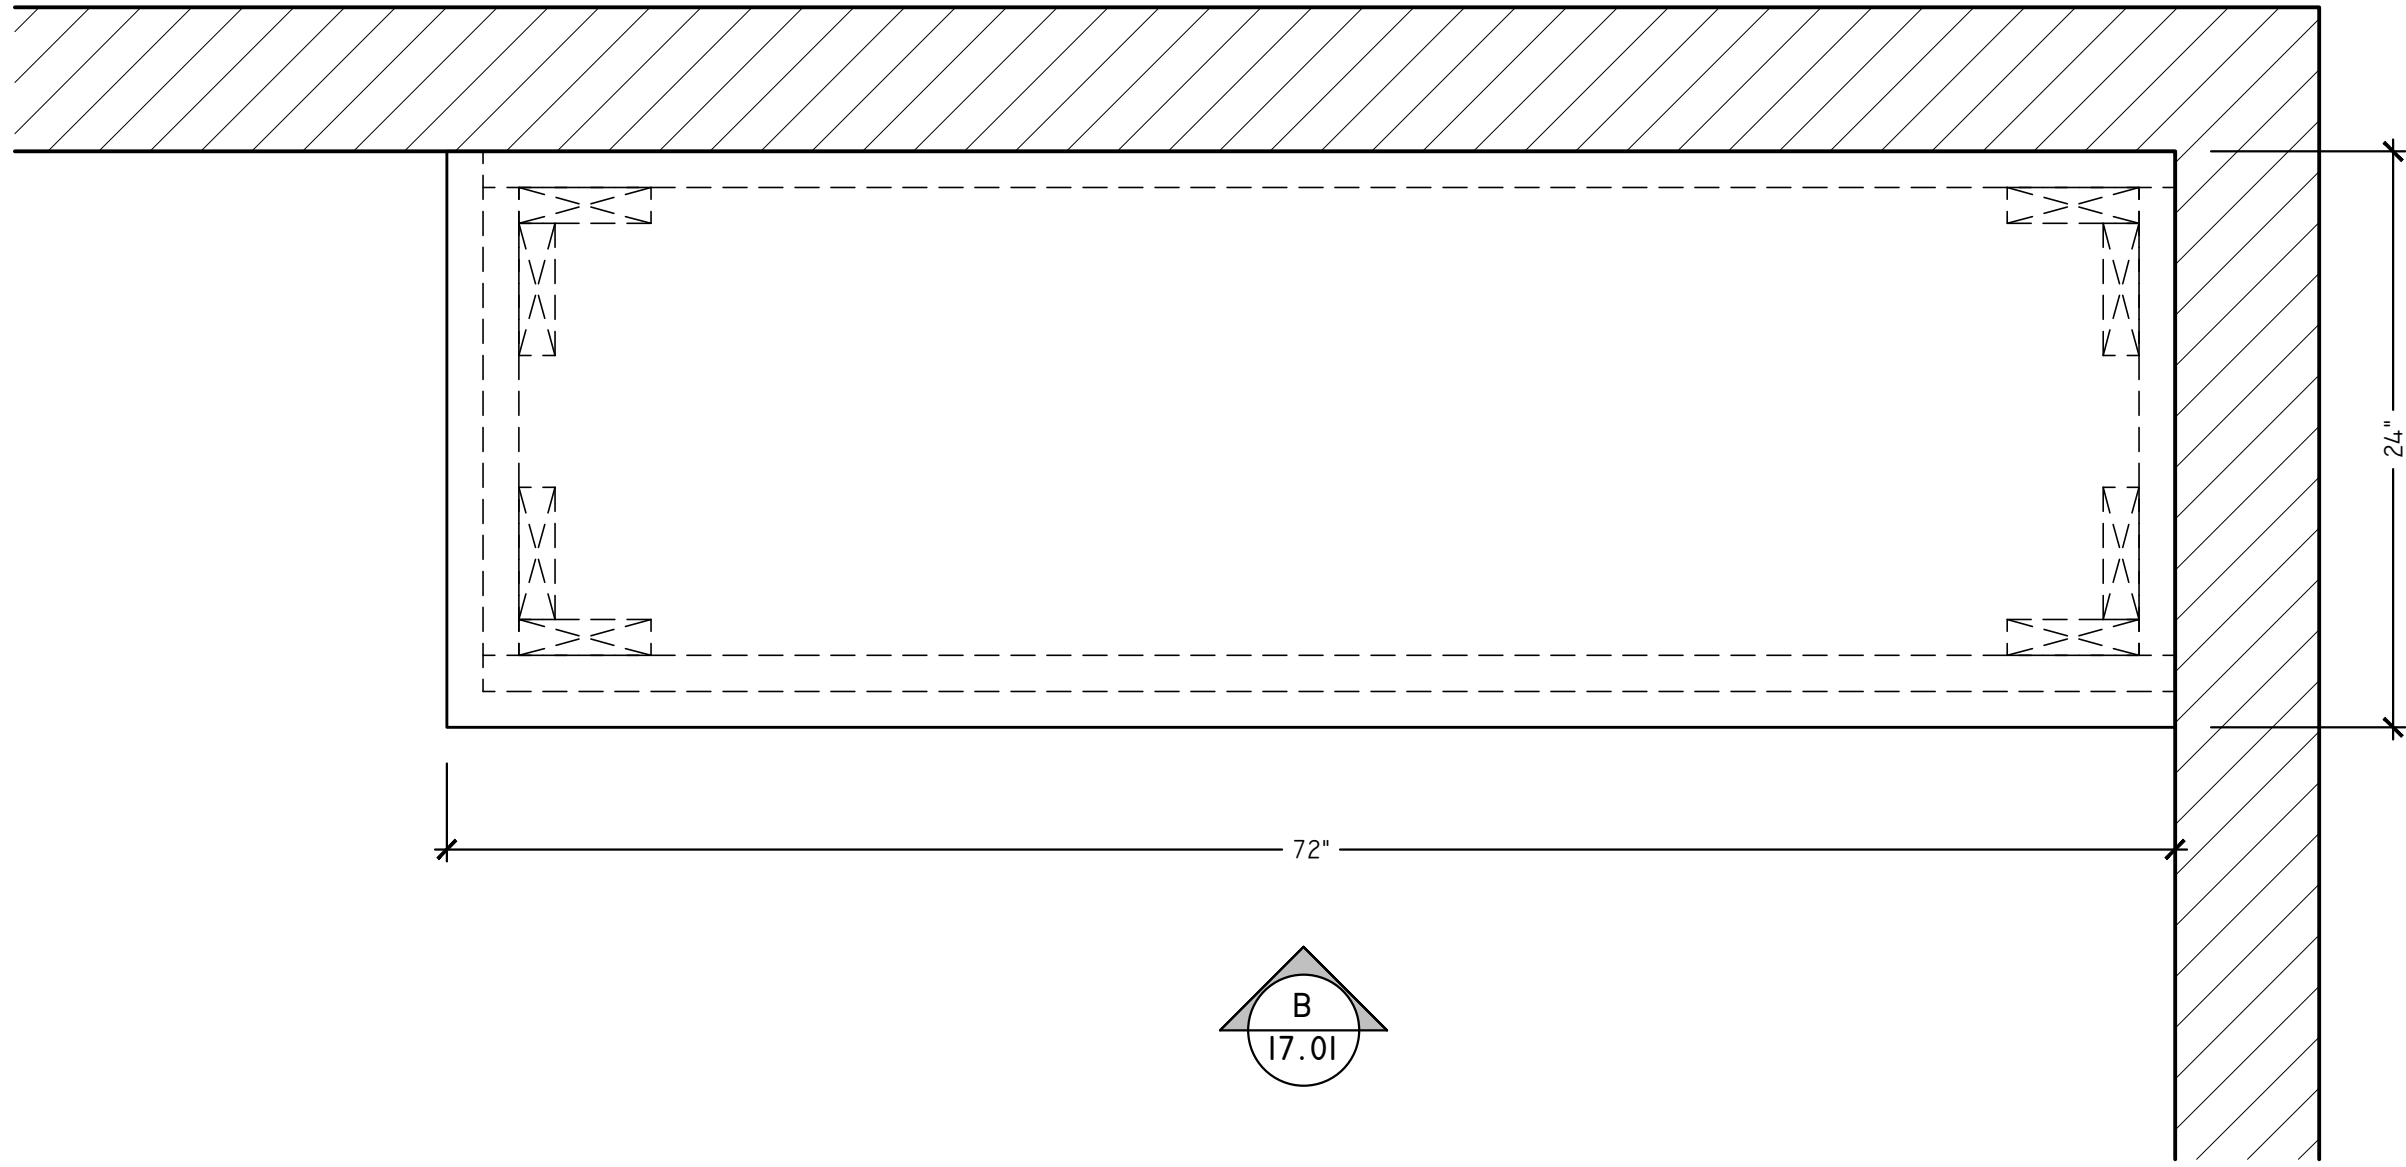


A ENGINEERING 119 - PLAN
SCALE: 1"-1/2" = 1'-0"
ARCH REF: 11A/01

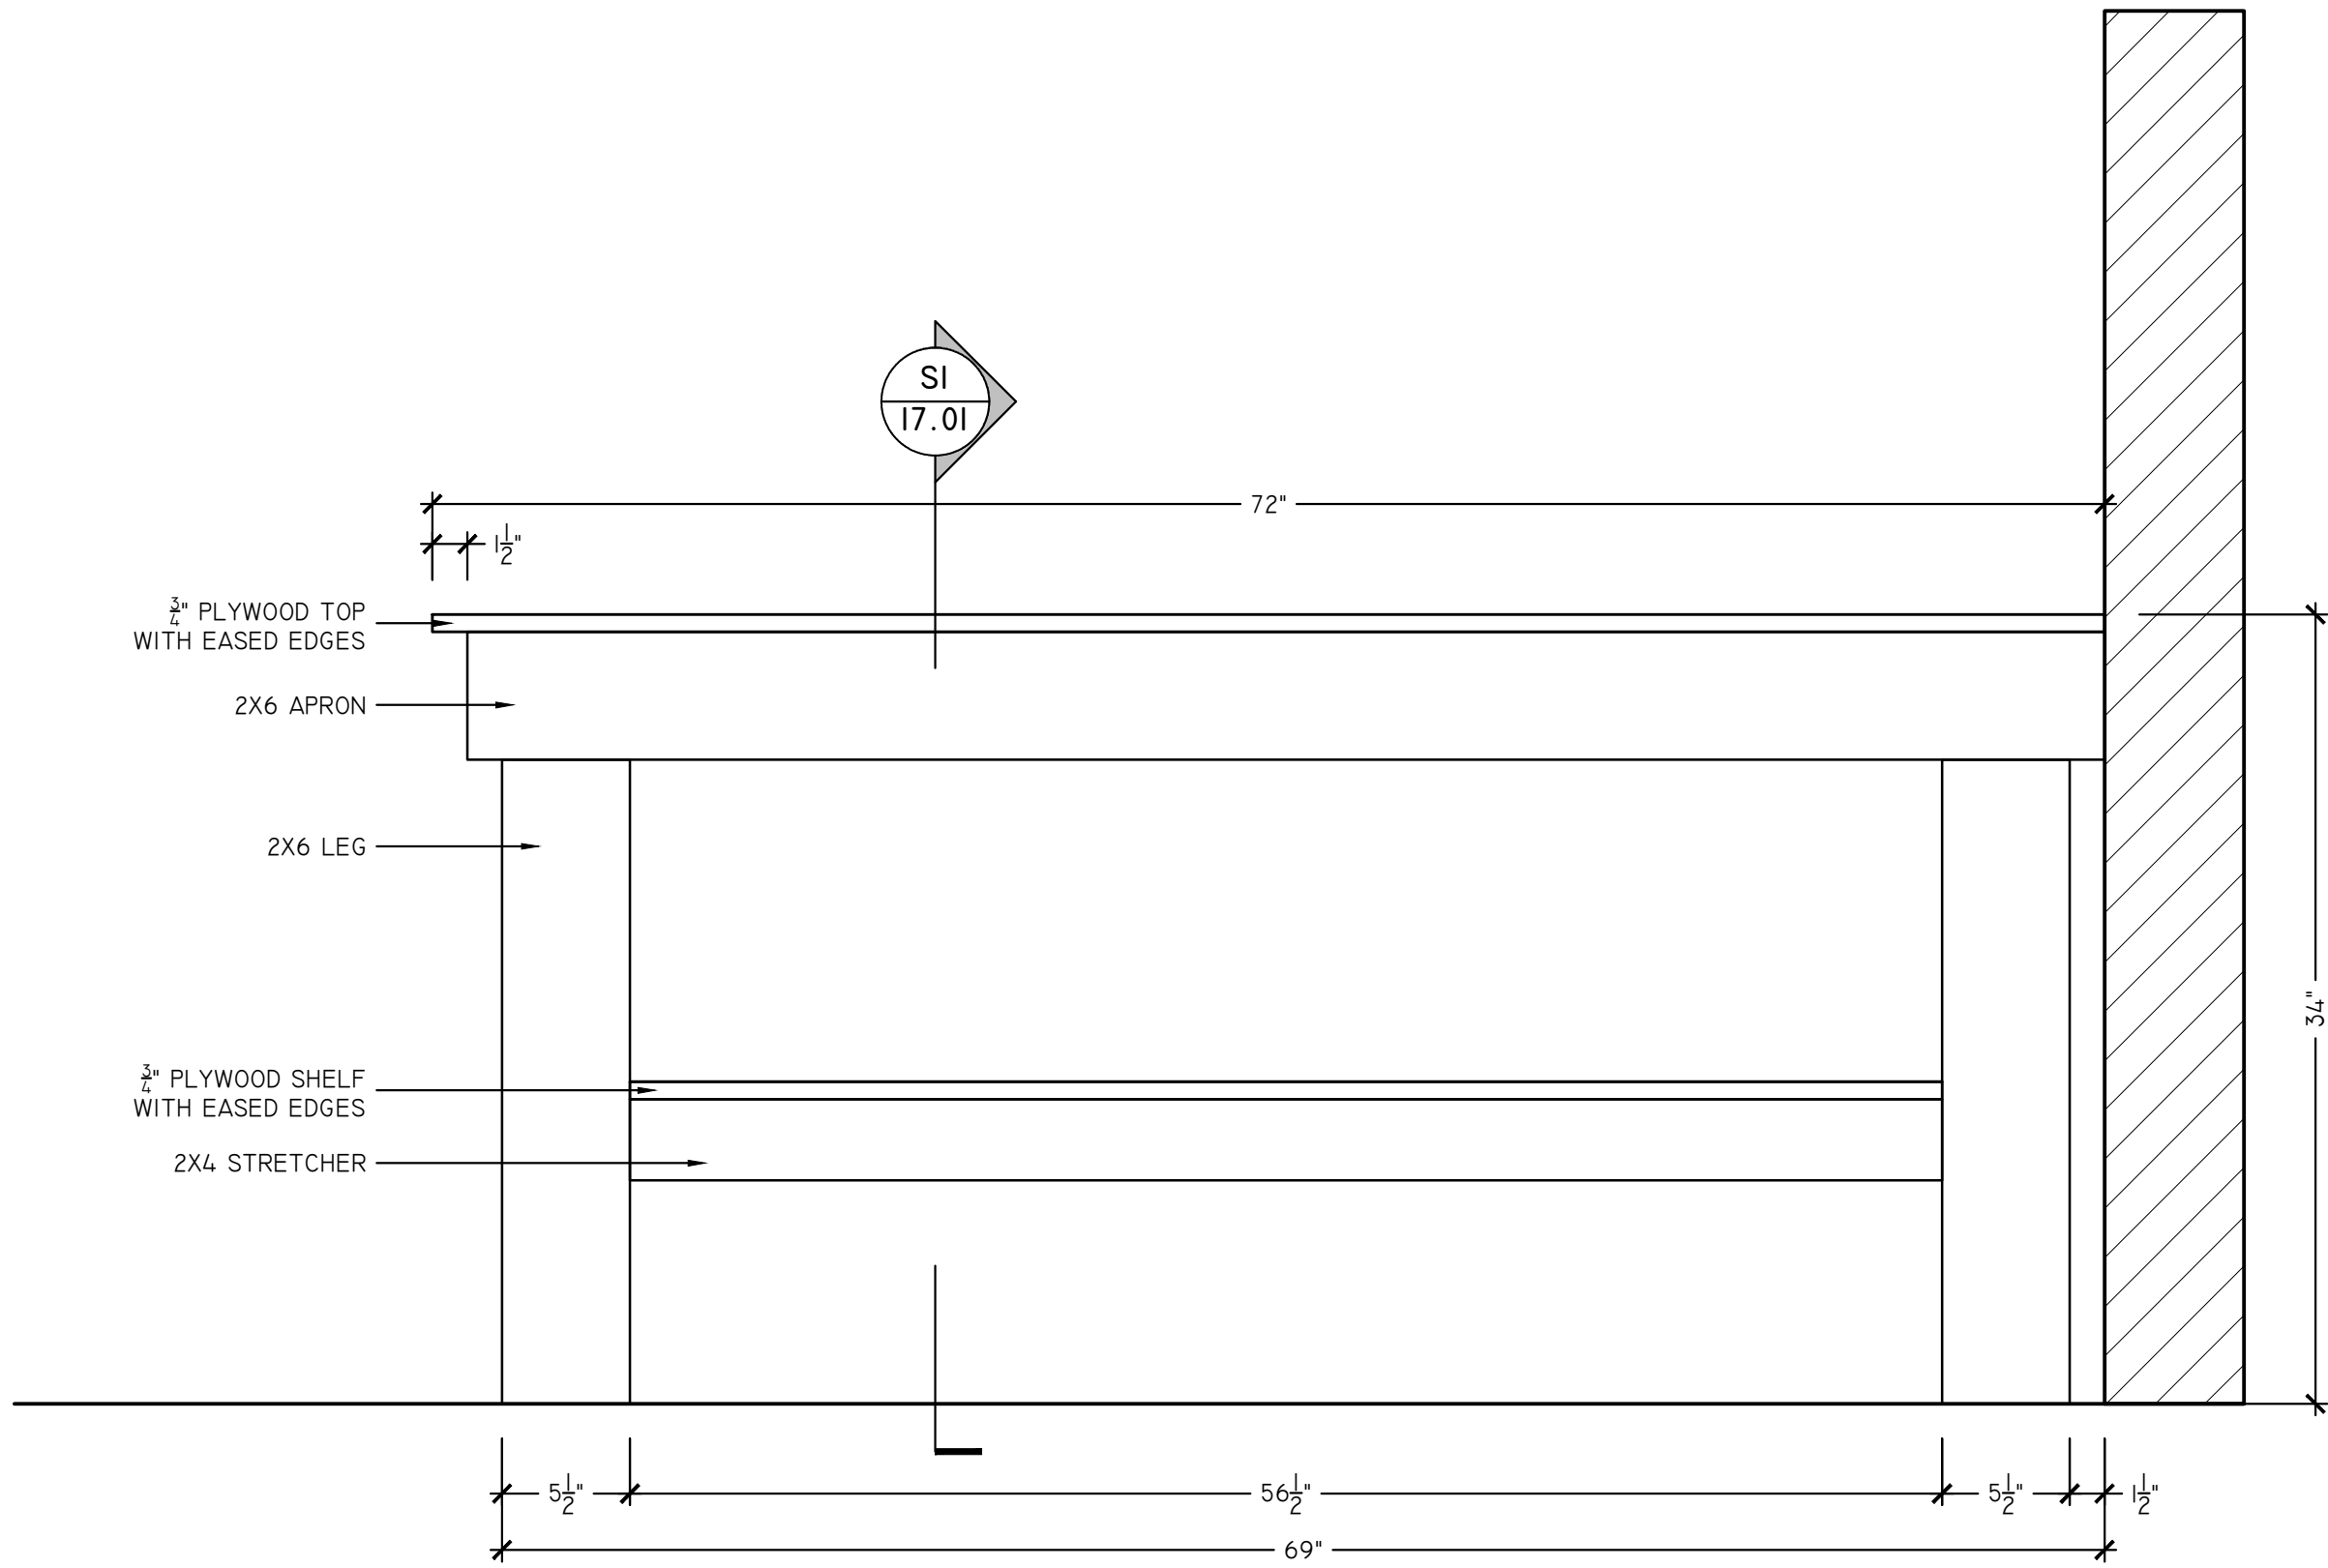

B ENGINEERING 119 - ELEVATION
SCALE: 1"-1/2" = 1'-0"
ARCH REF: 11B/A320

FINISH LEGEND

PL-1	NEVAMAR EASY ELEGANCE #VA 5002 (322) (357)	WD-1	ASI WOOD PANELS INTERWOVEN ECO PANELS WALNUT #WPVEP017 (310)
PL-2	FORMICA BRUSHED UMBRA DECOMETAL #M5312 (215)	WD-2	BROGAN WOOD PRODUCTS SB.TD.2109.FM NATURAL FUMED (308)
PL-3	WILSONART 5TH AVE ELM #7966-60 (371)		
PL-4	NEVAMAR BLACK #S6001T (223)	WD-4	STAIN WOOD TO MATCH WILSONART MONTANA WALNUT #7110 (363)
PL-5	WILSONART GREY MESH #4877-38 (325)	WD-5	SOELBERG INDUSTRIES, IMPRESSIONS, SALDARE MDF PANELS (365)
PL-7	WILSONART DECORATIVE METAL SATIN BRUSHED NATURAL ALUMINUM #6257 (325)	RSN-1	3-FORM VERTU V MONDO AQUA SANDSTONE
SS-1	BELSTONE ECO QUARTZ COBBLESTONE (306)	DRAWER GLIDES	100 Lbs Full Extension Ball Bearing
SS-2	SILESTONE NEBULA CODE DREIS (360)	HINGES	Salice 110° Euro Self Close
SS-3	J.G. EDELEN DO. QUARTZ MARRIOTT SUMMER SANDS #EHS-243 (370)	WIRE PULL	4" WIRE PULL
SS-4	COVERINGS ETC ECO-TERR SLAB BULGARI BLACK, BRUSH	TAB PULL	EPCO DP41-A-3
MEL-1	WHITE MELAMINE	METAL SUPPORTS	A&M HARDWARE - SURFACE MOUNTED STEEL SUPPORT BRACKETS
MEL-2	BLACK MELAMINE	LOCKS	TIMBERLINE CB-170 CAM LOCK

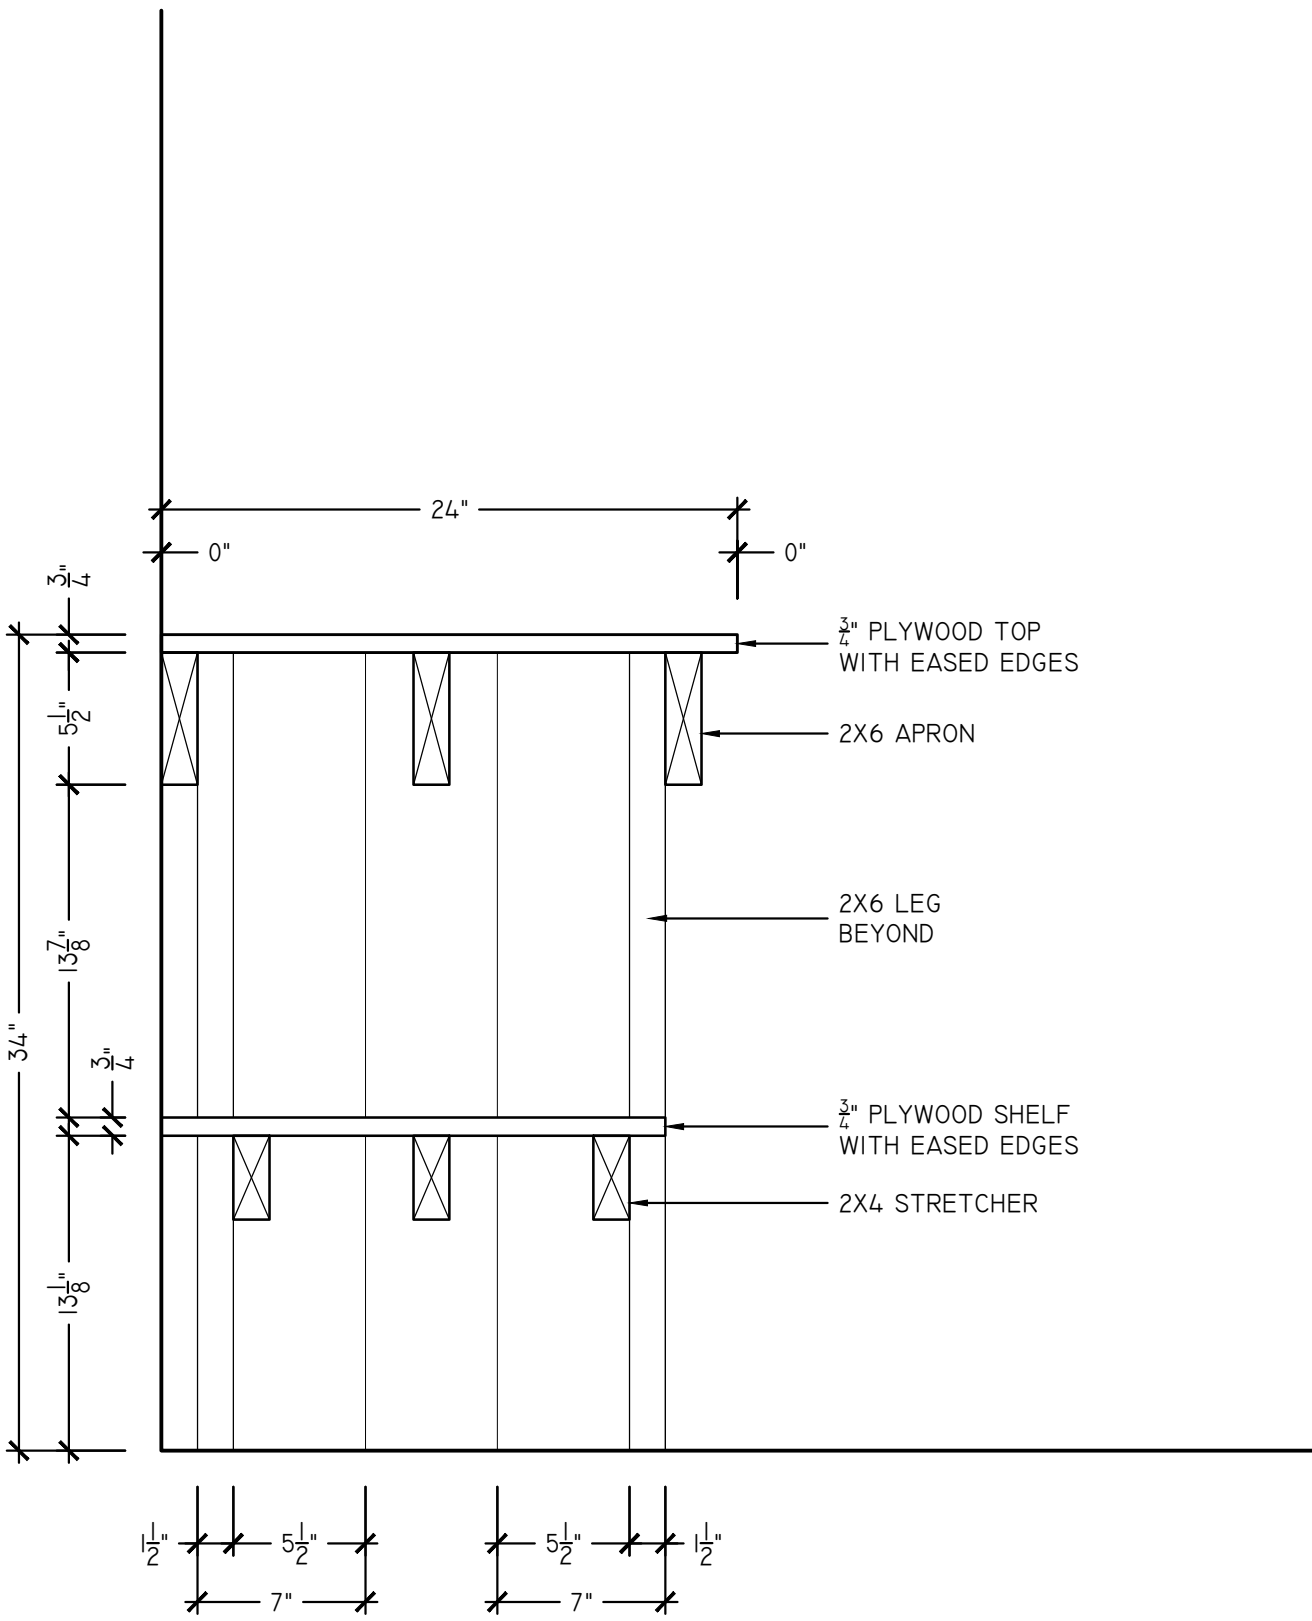

SI ENGINEERING 119 - SECTION
SCALE: 1"-1/2" = 1'-0"
ARCH REF: 11I/A320




GENERAL CONTRACTOR:	WAREHAUS
ARCHITECT:	

PROJECT:	McHENERY ROW – PHASE 3
SHEET TITLE:	ENGINEERING 119

REVISIONS
xx/xx/xxxx


Job No.:	MO xxxxxxx
Drawn By:	SSD
Checked By:	xx
Date:	02/03/2019
Scale:	AS NOTED

Sheet No.:
17.01

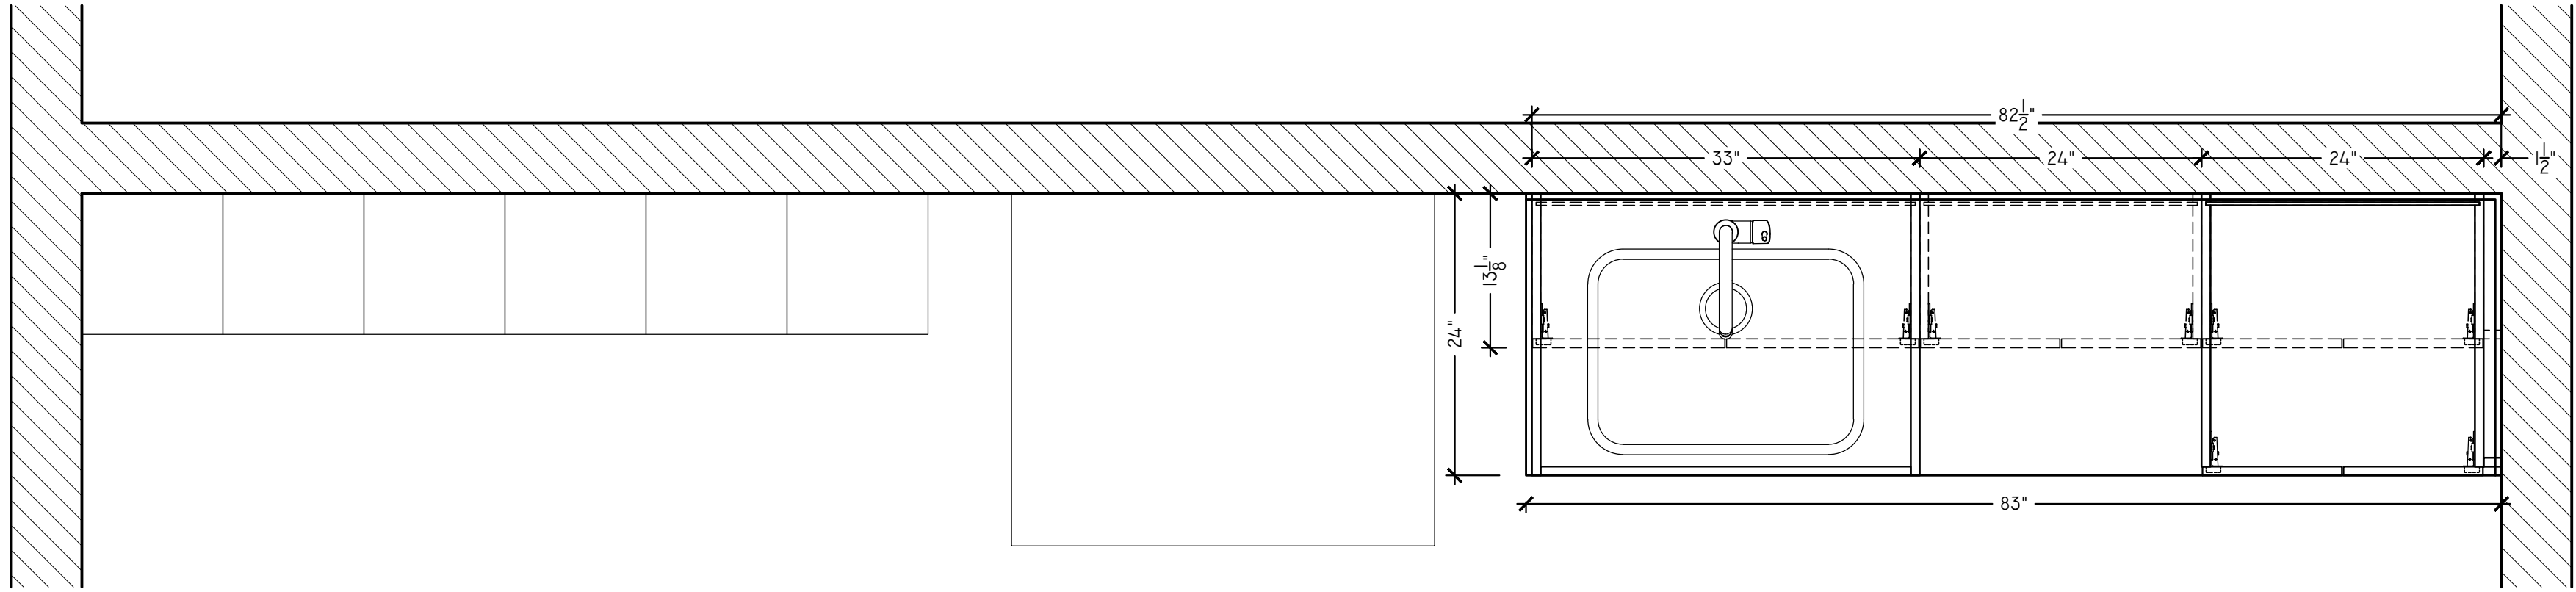

B
18.01

A BREAK ROOM 122 - PLAN
SCALE: 1" = 1'-0"
ARCH REF: 11A301

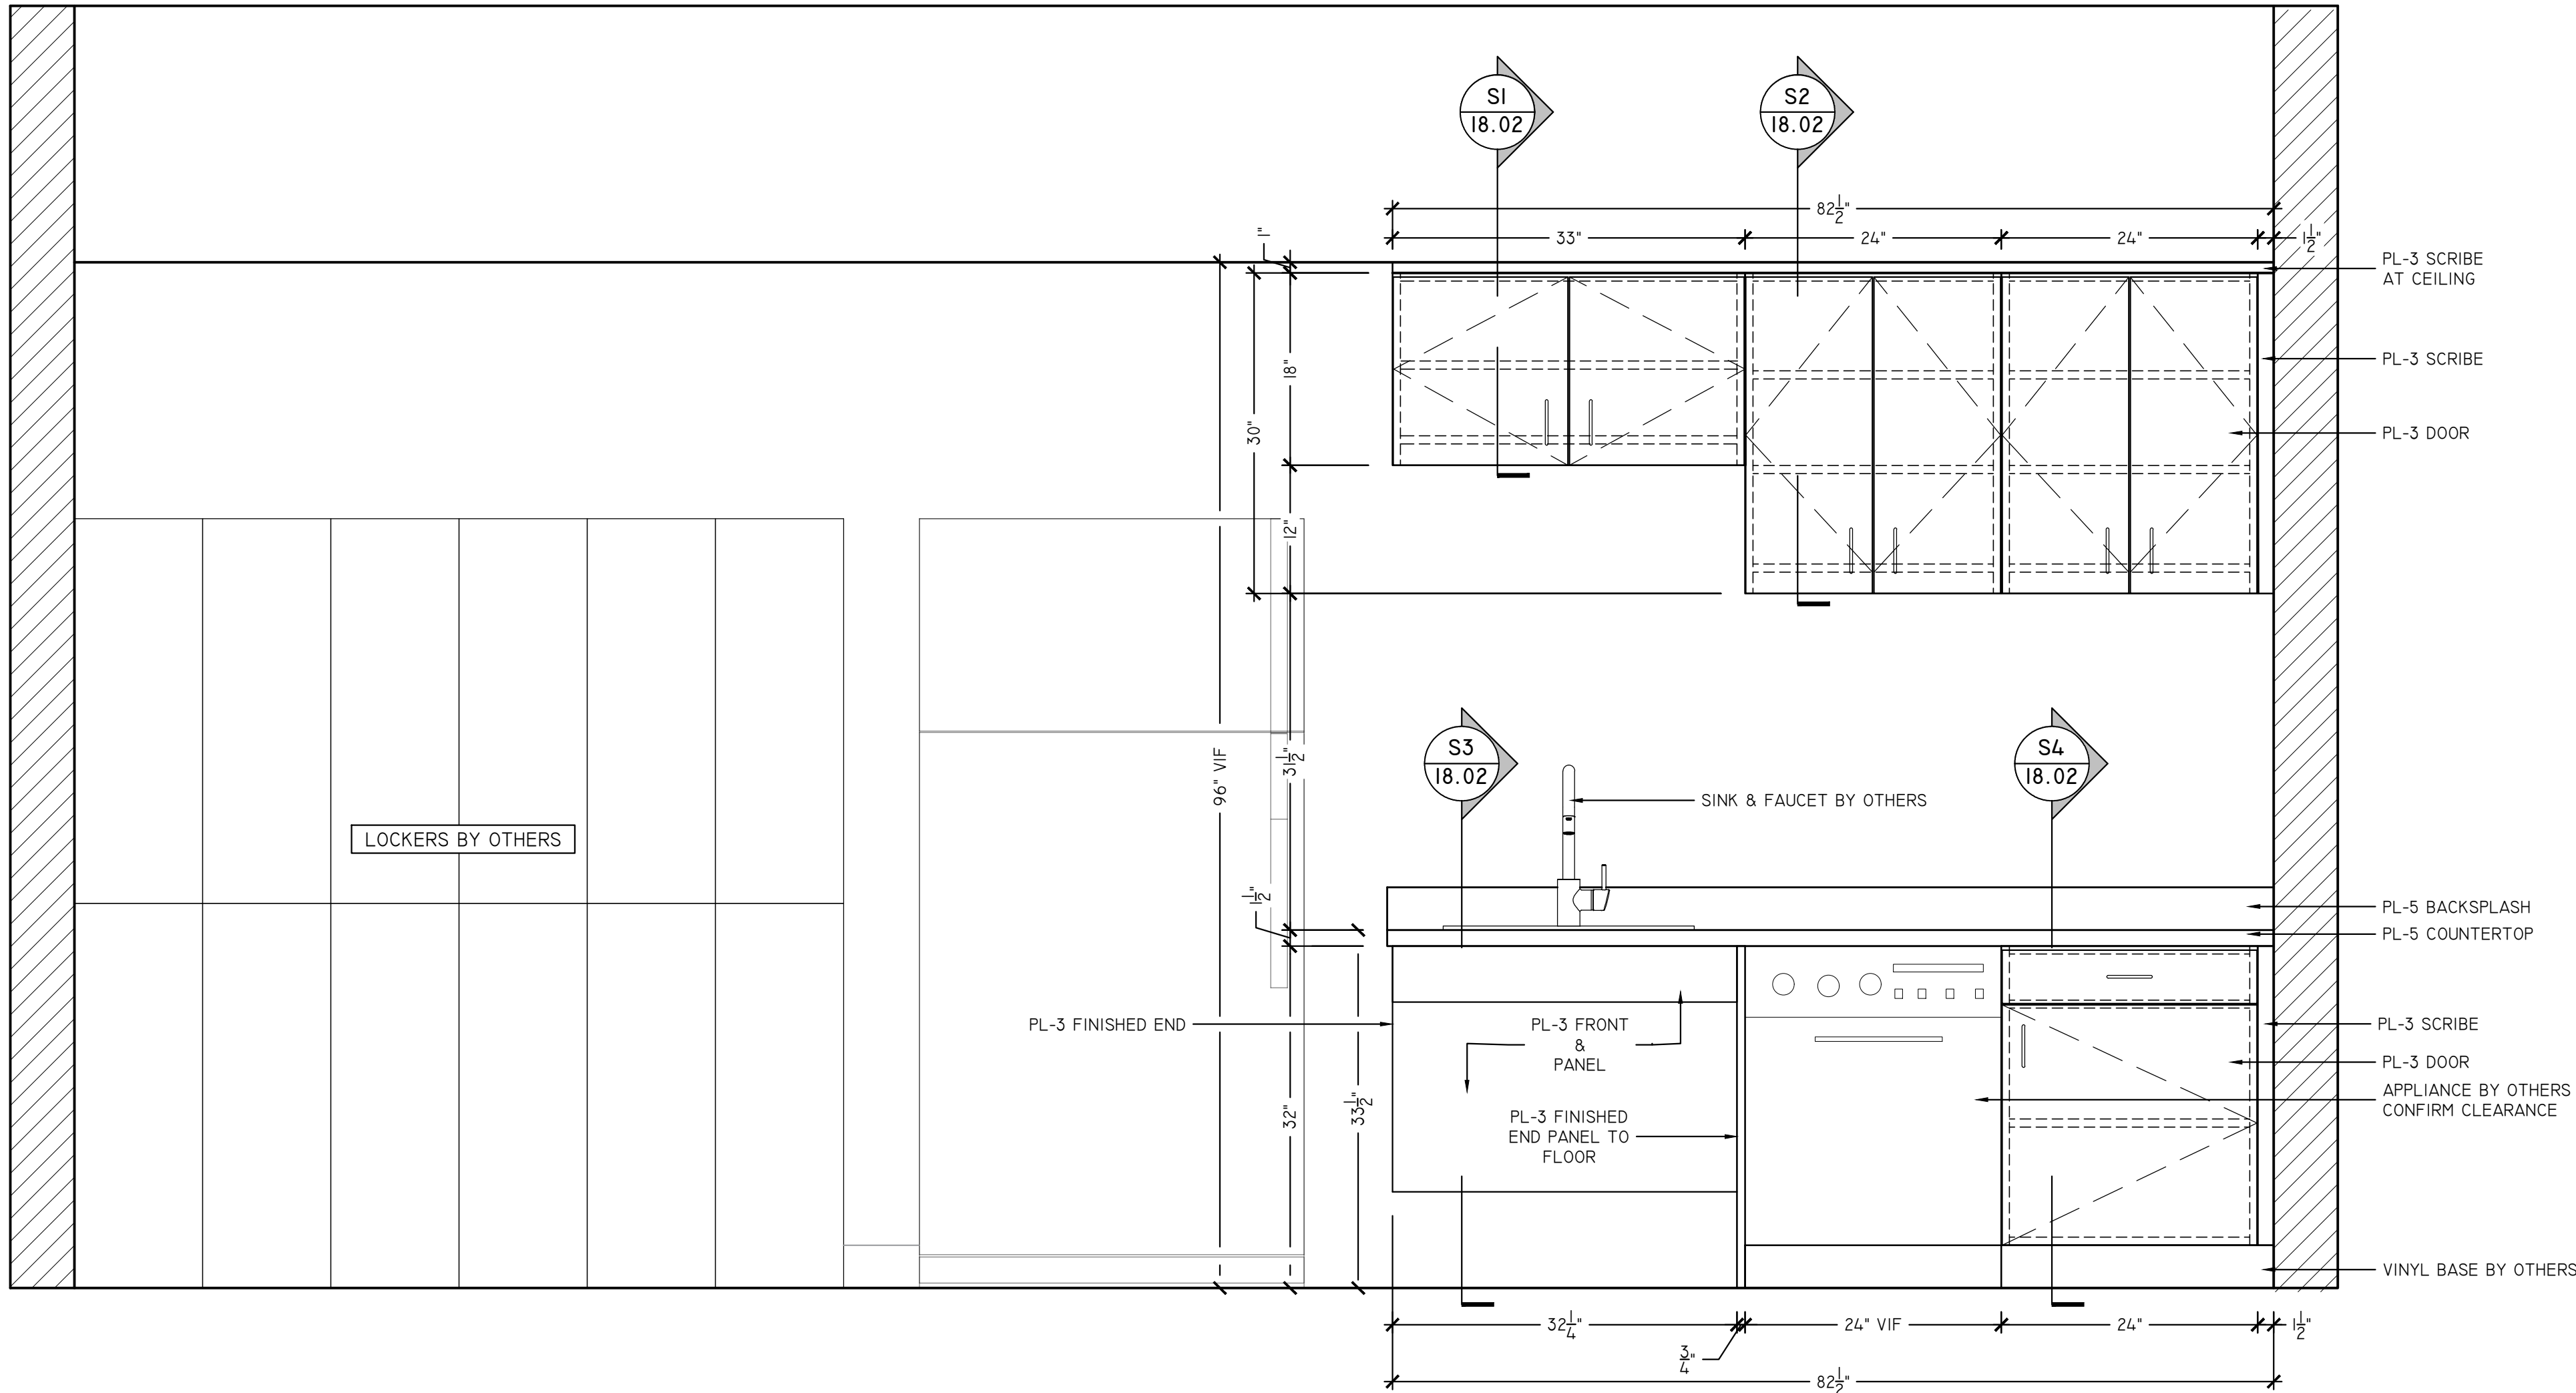

B BREAK ROOM 122 - ELEVATION
SCALE: 1" = 1'-0"
ARCH REF: 23A320

FINISH LEGEND

PL-1	NEVAMAR EASY ELEGANCE #VA 5002 (322) (357)	WD-1	ASI WOOD PANELS INTERWOVEN ECO PANELS WALNUT #WPVEP017 (310)
PL-2	FORMICA BRUSHED UMBRA DECOMETAL #M5312 (215)	WD-2	BROGAN WOOD PRODUCTS SB.TD.2109.FM NATURAL FUMED (308)
PL-3	WILSONART 5TH AVE ELM #7966-60 (371)		
PL-4	NEVAMAR BLACK #S6001T (223)	WD-4	STAIN WOOD TO MATCH WILSONART MONTANA WALNUT #7110 (363)
PL-5	WILSONART GREY MESH #4877-38 (325)	WD-5	SOELBERG INDUSTRIES, IMPRESSIONS, SILDARE MDF PANELS (365)
PL-7	WILSONART DECORATIVE METAL SATIN BRUSHED NATURAL ALUMINUM #6257	RSN-1	3-FORM VERTU V MONDO AQUA SANDSTONE
SS-1	BELSTONE ECO QUARTZ COBBLESTONE (306)	DRAWER GLIDES	100 Lbs Full Extension Ball Bearing
SS-2	SILESTONE NEBULA CODE DREIS (360)	HINGES	Salice 110° Euro Self Close
SS-3	J.G. EDELEN DO. QUARTZ MARRIOTT SUMMER SANDS #EHS-243 (370)	WIRE PULL	4" WIRE PULL
SS-4	COVERINGS ETC ECO-TERR SLAB BULGARI BLACK, BRUSH	TAB PULL	EPCO DP41-A-3
MEL-1	WHITE MELAMINE	METAL SUPPORTS	A&M HARDWARE - SURFACE MOUNTED STEEL SUPPORT BRACKETS
MEL-2	BLACK MELAMINE	LOCKS	TIMBERLINE CB-170 CAM LOCK




GENERAL CONTRACTOR:	WAREHAUS
ARCHITECT:	

PROJECT:	McHENERY ROW — PHASE 3
SHEET TITLE:	BREAK ROOM 122


REVISIONS
xx/xx/xxxx

Job No.:	MO xxxxxxx
Drawn By:	SSD
Checked By:	xx
Date:	02/03/2019
Scale:	AS NOTED


Sheet No.:
18.01

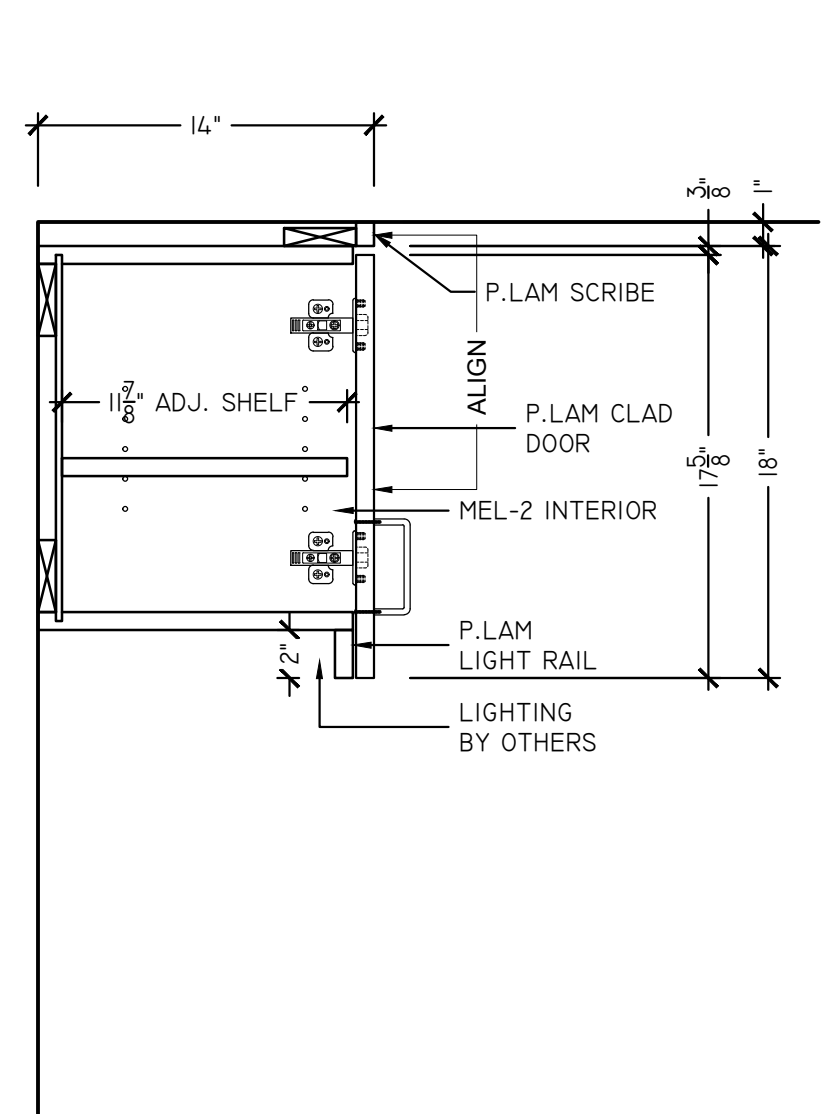


S1 BREAK ROOM 122 - SECTION
SCALE: 1-1/2" = 1'-0"
ARCH REF: NONE

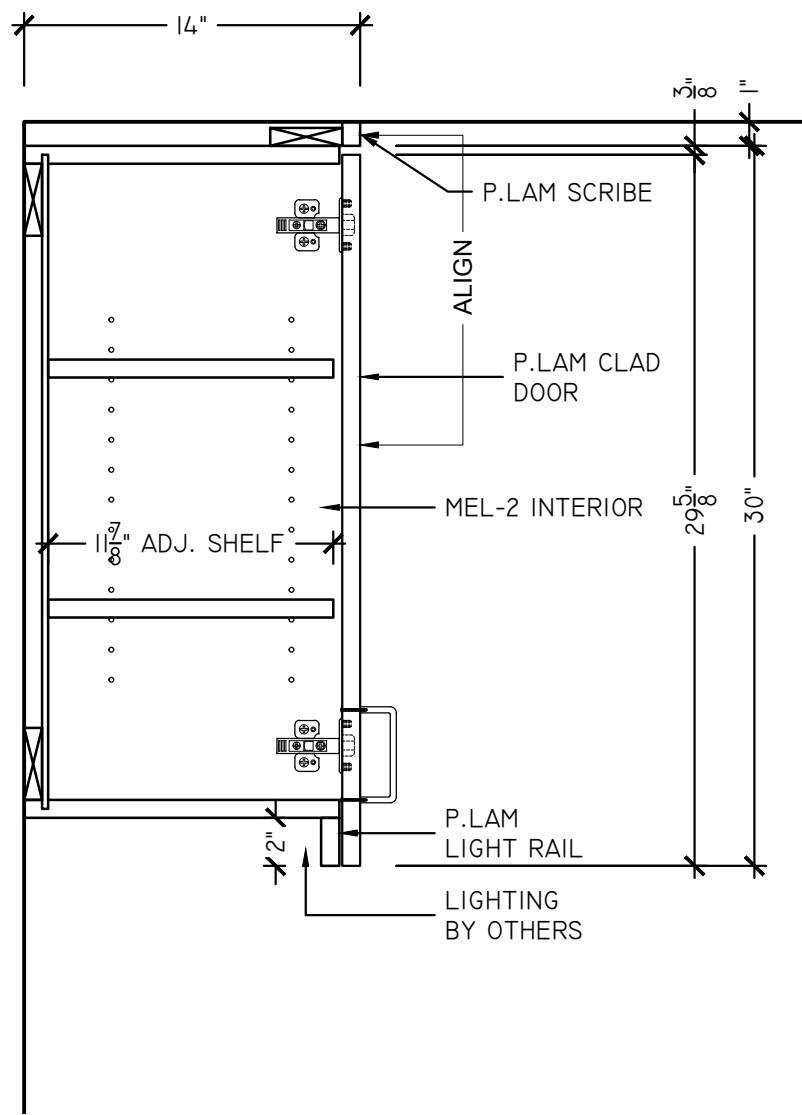

S2 BREAK ROOM 122 - SECTION
SCALE: 1-1/2" = 1'-0"
ARCH REF: NONE

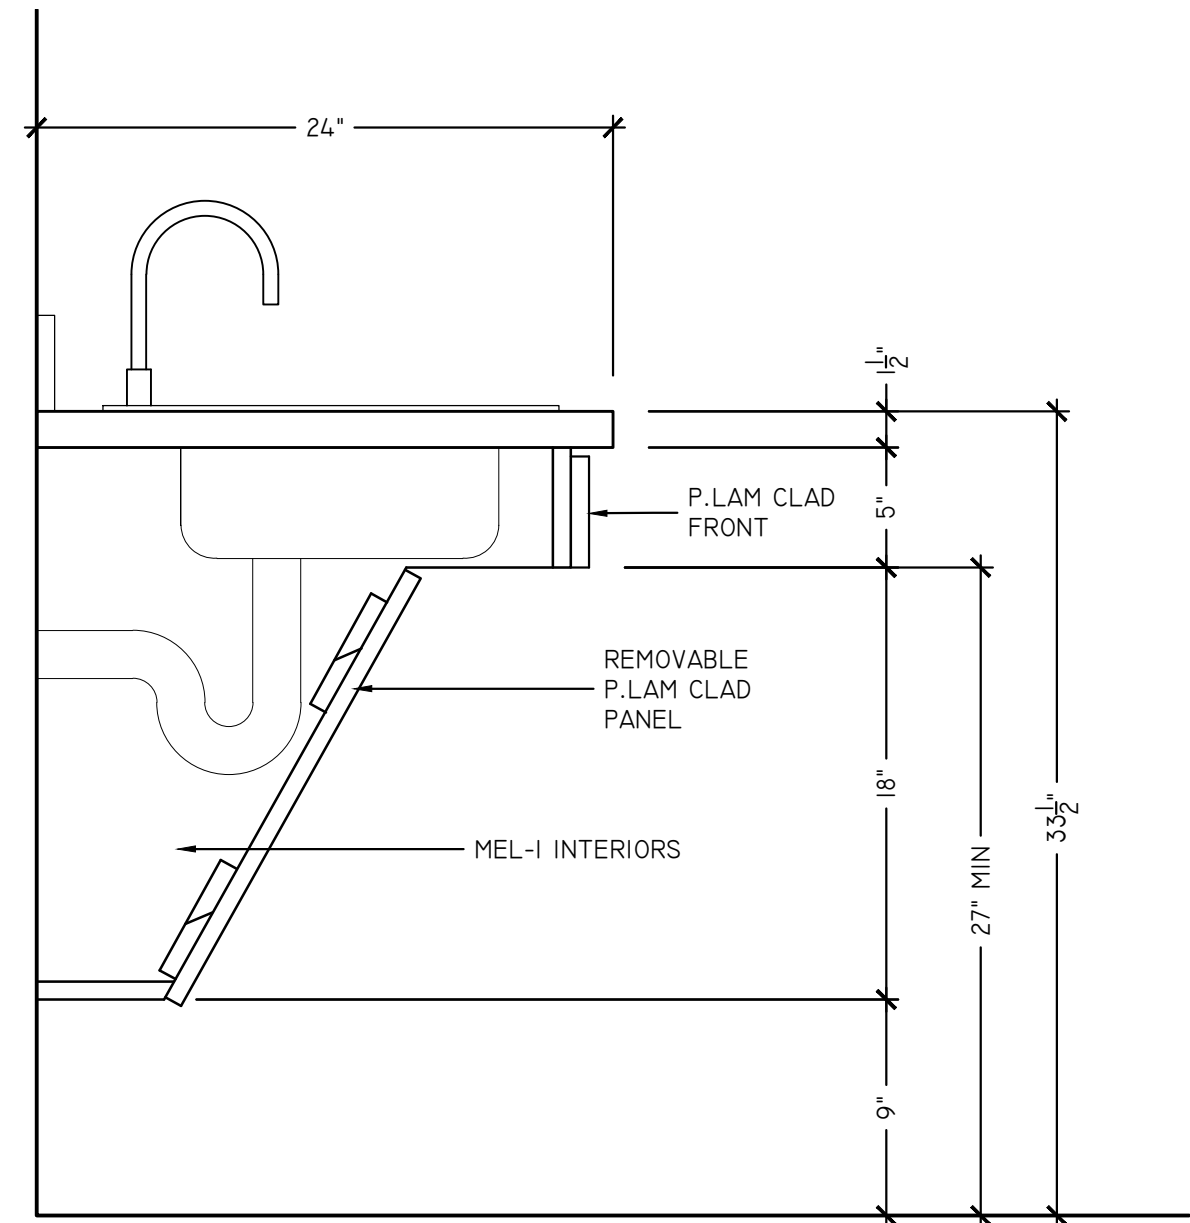

S3 BREAK ROOM 122 - SECTION
SCALE: 1-1/2" = 1'-0"
ARCH REF: NONE

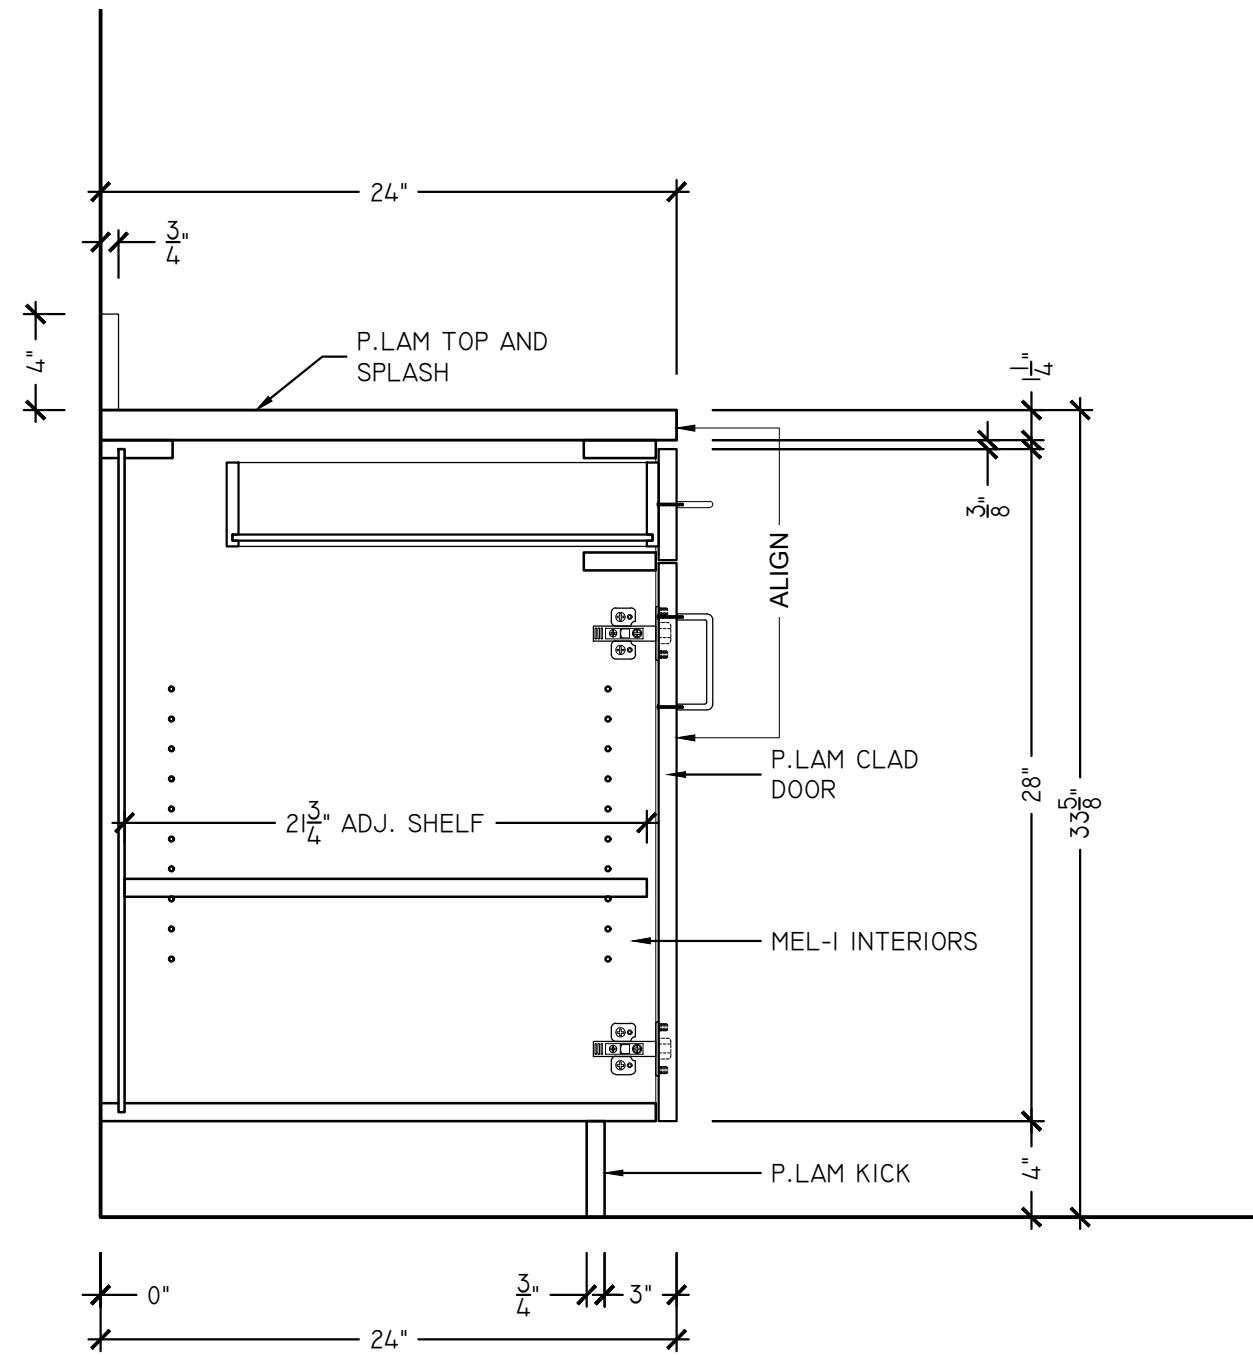

S4 BREAK ROOM 122 - SECTION
SCALE: 1-1/2" = 1'-0"
ARCH REF: NONE

FINISH LEGEND

PL-1	NEVAMAR EASY ELEGANCE #VA 5002 (322) (357)	WD-1	ASI WOOD PANELS INTERWOVEN ECO PANELS WALNUT #WPVEP017 (310)
PL-2	FORMICA BRUSHED UMBRA DECOMETAL #M5312 (215)	WD-2	BROGAN WOOD PRODUCTS SB.TD.2109.FM NATURAL FUMED (308)
PL-3	WILSONART 5TH AVE ELM #7966-60 (371)		
PL-4	NEVAMAR BLACK #S6001T (223)	WD-4	STAIN WOOD TO MATCH WILSONART MONTANA WALNUT #7110 (363)
PL-5	WILSONART GREY MESH #4877-38 (325)	WD-5	SOELBERG INDUSTRIES, IMPRESSIONS, SILDARE MDF PANELS (365)
PL-7	WILSONART DECORATIVE METAL SATIN BRUSHED NATURAL ALUMINUM #6257 (325)	RSN-1	3-FORM VERTU V MONDO AQUA SANDSTONE
SS-1	BELSTONE ECO QUARTZ COBBLESTONE (306)	DRAWER GLIDES	100 Lbs Full Extension Ball Bearing
SS-2	SILESTONE NEBULA CODE DREIS (360)	HINGES	Salice 110° Euro Self Close
SS-3	J.G. EDELEN DO. QUARTZ MARRIOTT SUMMER SANDS #EHS-243 (370)	WIRE PULL	4" WIRE PULL
SS-4	COVERINGS ETC ECO-TERR SLAB BULGARI BLACK, BRUSH	TAB PULL	EPCO DP41-A-3
MEL-1	WHITE MELAMINE	METAL SUPPORTS	A&M HARDWARE - SURFACE MOUNTED STEEL SUPPORT BRACKETS
MEL-2	BLACK MELAMINE	LOCKS	TIMBERLINE CB-170 CAM LOCK




GENERAL CONTRACTOR:	WAREHAUS
ARCHITECT:	

PROJECT:	McHENERY ROW — PHASE 3
SHEET TITLE:	BREAK ROOM 122


REVISIONS
xx/xx/xxxx

Job No.:	MO xxxxxxx
Drawn By:	SSD
Checked By:	xx
Date:	02/03/2019
Scale:	AS NOTED

Sheet No.:
18.02

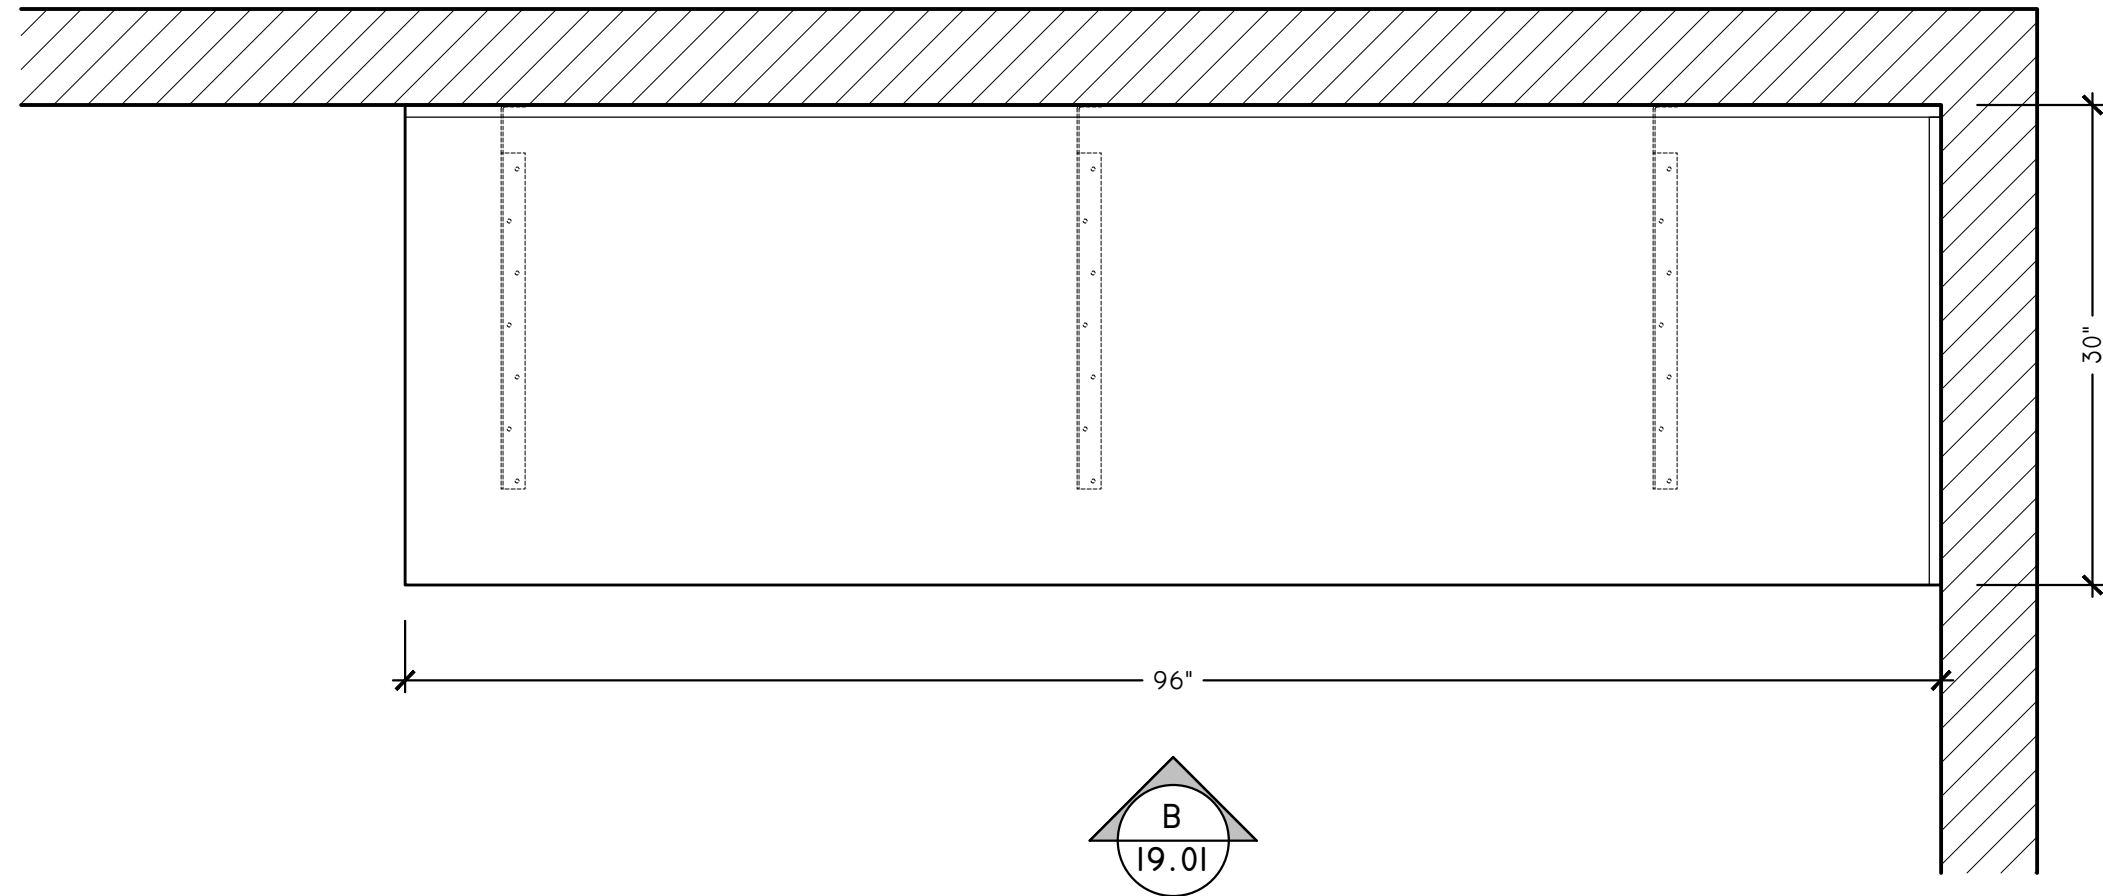


A GUEST LAUNDRY I25 - PLAN
SCALE: 1" = 1'-0"
ARCH REF: 20/A201

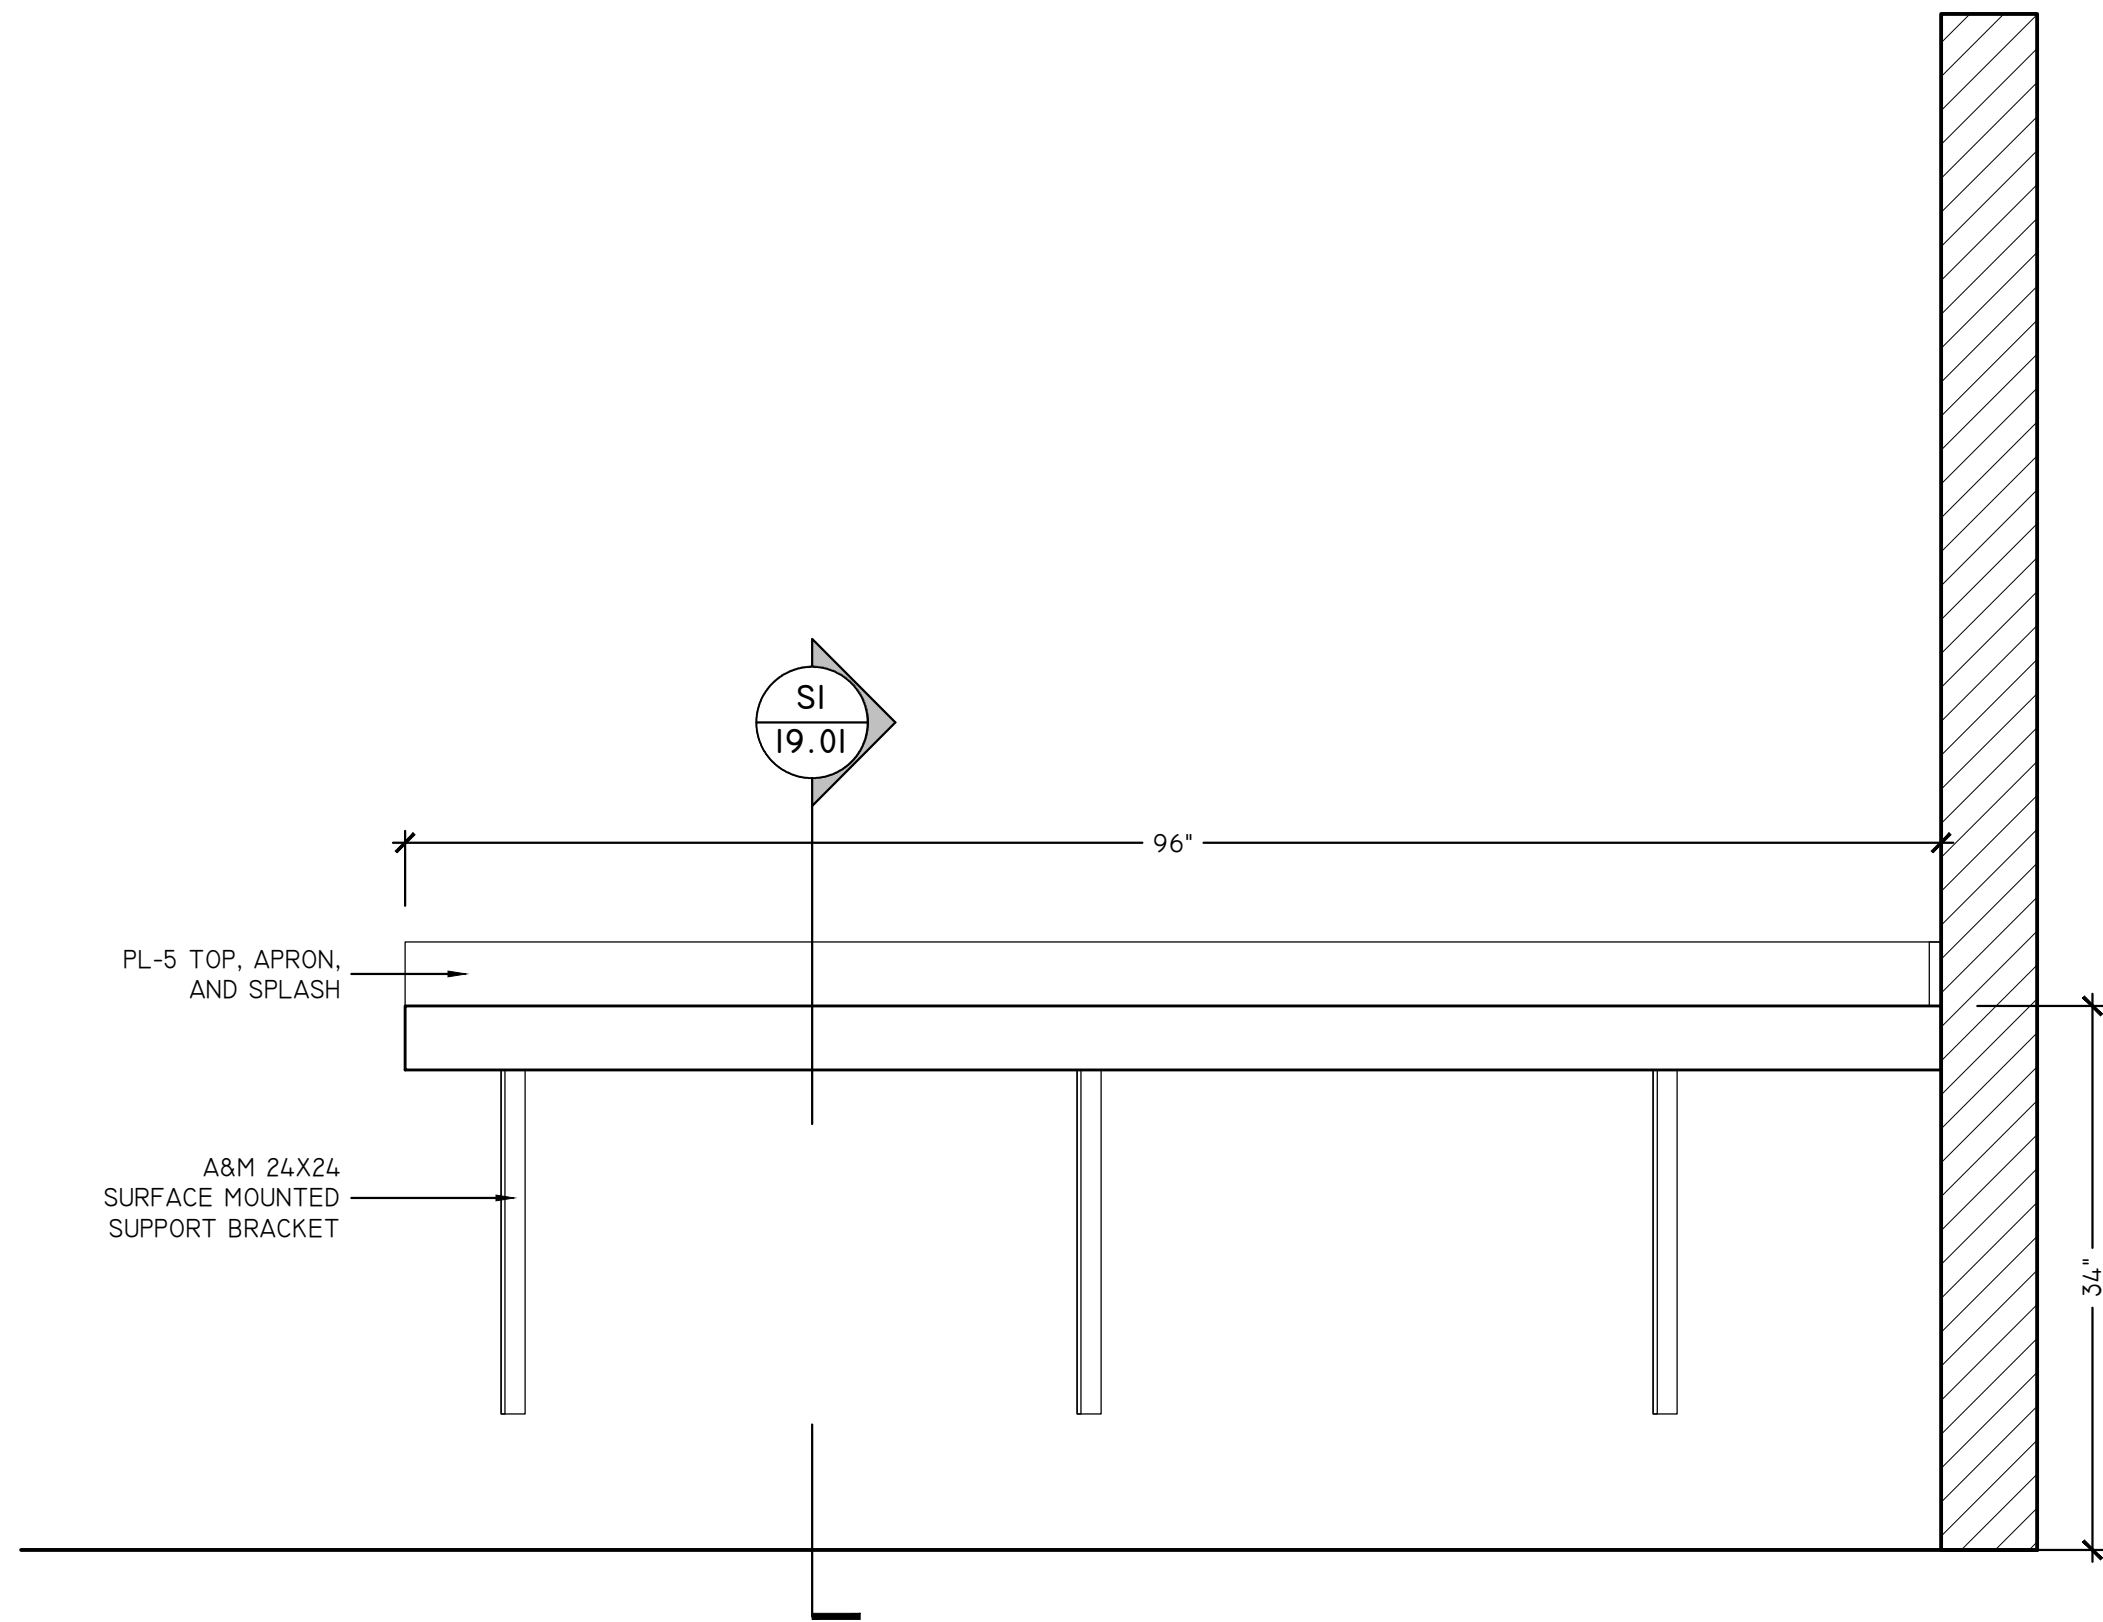

A GUEST LAUNDRY I25 - ELEVATION
SCALE: 1" = 1'-0"
ARCH REF: 20/A220

PL-1	NEVAMAR EASY ELEGANCE #VA 5002 (322) (357)	WD-1	ASI WOOD PANELS INTERWOVEN ECO PANELS WALNUT #WPVEP017 (310)
PL-2	FORMICA BRUSHED UMBRA DECOMETAL #M5312 (215)	WD-2	BROGAN WOOD PRODUCTS SB.TD.2109.FM NATURAL FUMED (308)
PL-3	WILSONART 5TH AVE ELM #7966-60 (371)		
PL-4	NEVAMAR BLACK #S6001T (223)	WD-4	STAIN WOOD TO MATCH WILSONART MONTANA WALNUT #7110 (363)
PL-5	WILSONART GREY MESH #4877-38 (325)	WD-5	SOELBERG INDUSTRIES, IMPRESSIONS, SILDARE MDF PANELS (365)
PL-7	WILSONART DECORATIVE METAL SATIN BRUSHED NATURAL ALUMINUM #6257 (325)	RSN-1	3-FORM VERTU V MONDO AQUA SANDSTONE
SS-1	BELSTONE ECO QUARTZ COBBLESTONE (306)	DRAWER GLIDES	100 Lbs Full Extension Ball Bearing
SS-2	SILESTONE NEBULA CODE DREIS (360)	HINGES	Salice 110° Euro Self Close
SS-3	J.G. EDELEN DO. QUARTZ MARRIOTT SUMMER SANDS #EHS-243 (370)	WIRE PULL	4" WIRE PULL
SS-4	COVERINGS ETC ECO-TERR SLAB BULGARI BLACK, BRUSH	TAB PULL	EPCO DP41-A-3
MEL-1	WHITE MELAMINE	METAL SUPPORTS	A&M HARDWARE - SURFACE MOUNTED STEEL SUPPORT BRACKETS
MEL-2	BLACK MELAMINE	LOCKS	TIMBERLINE CB-170 CAM LOCK

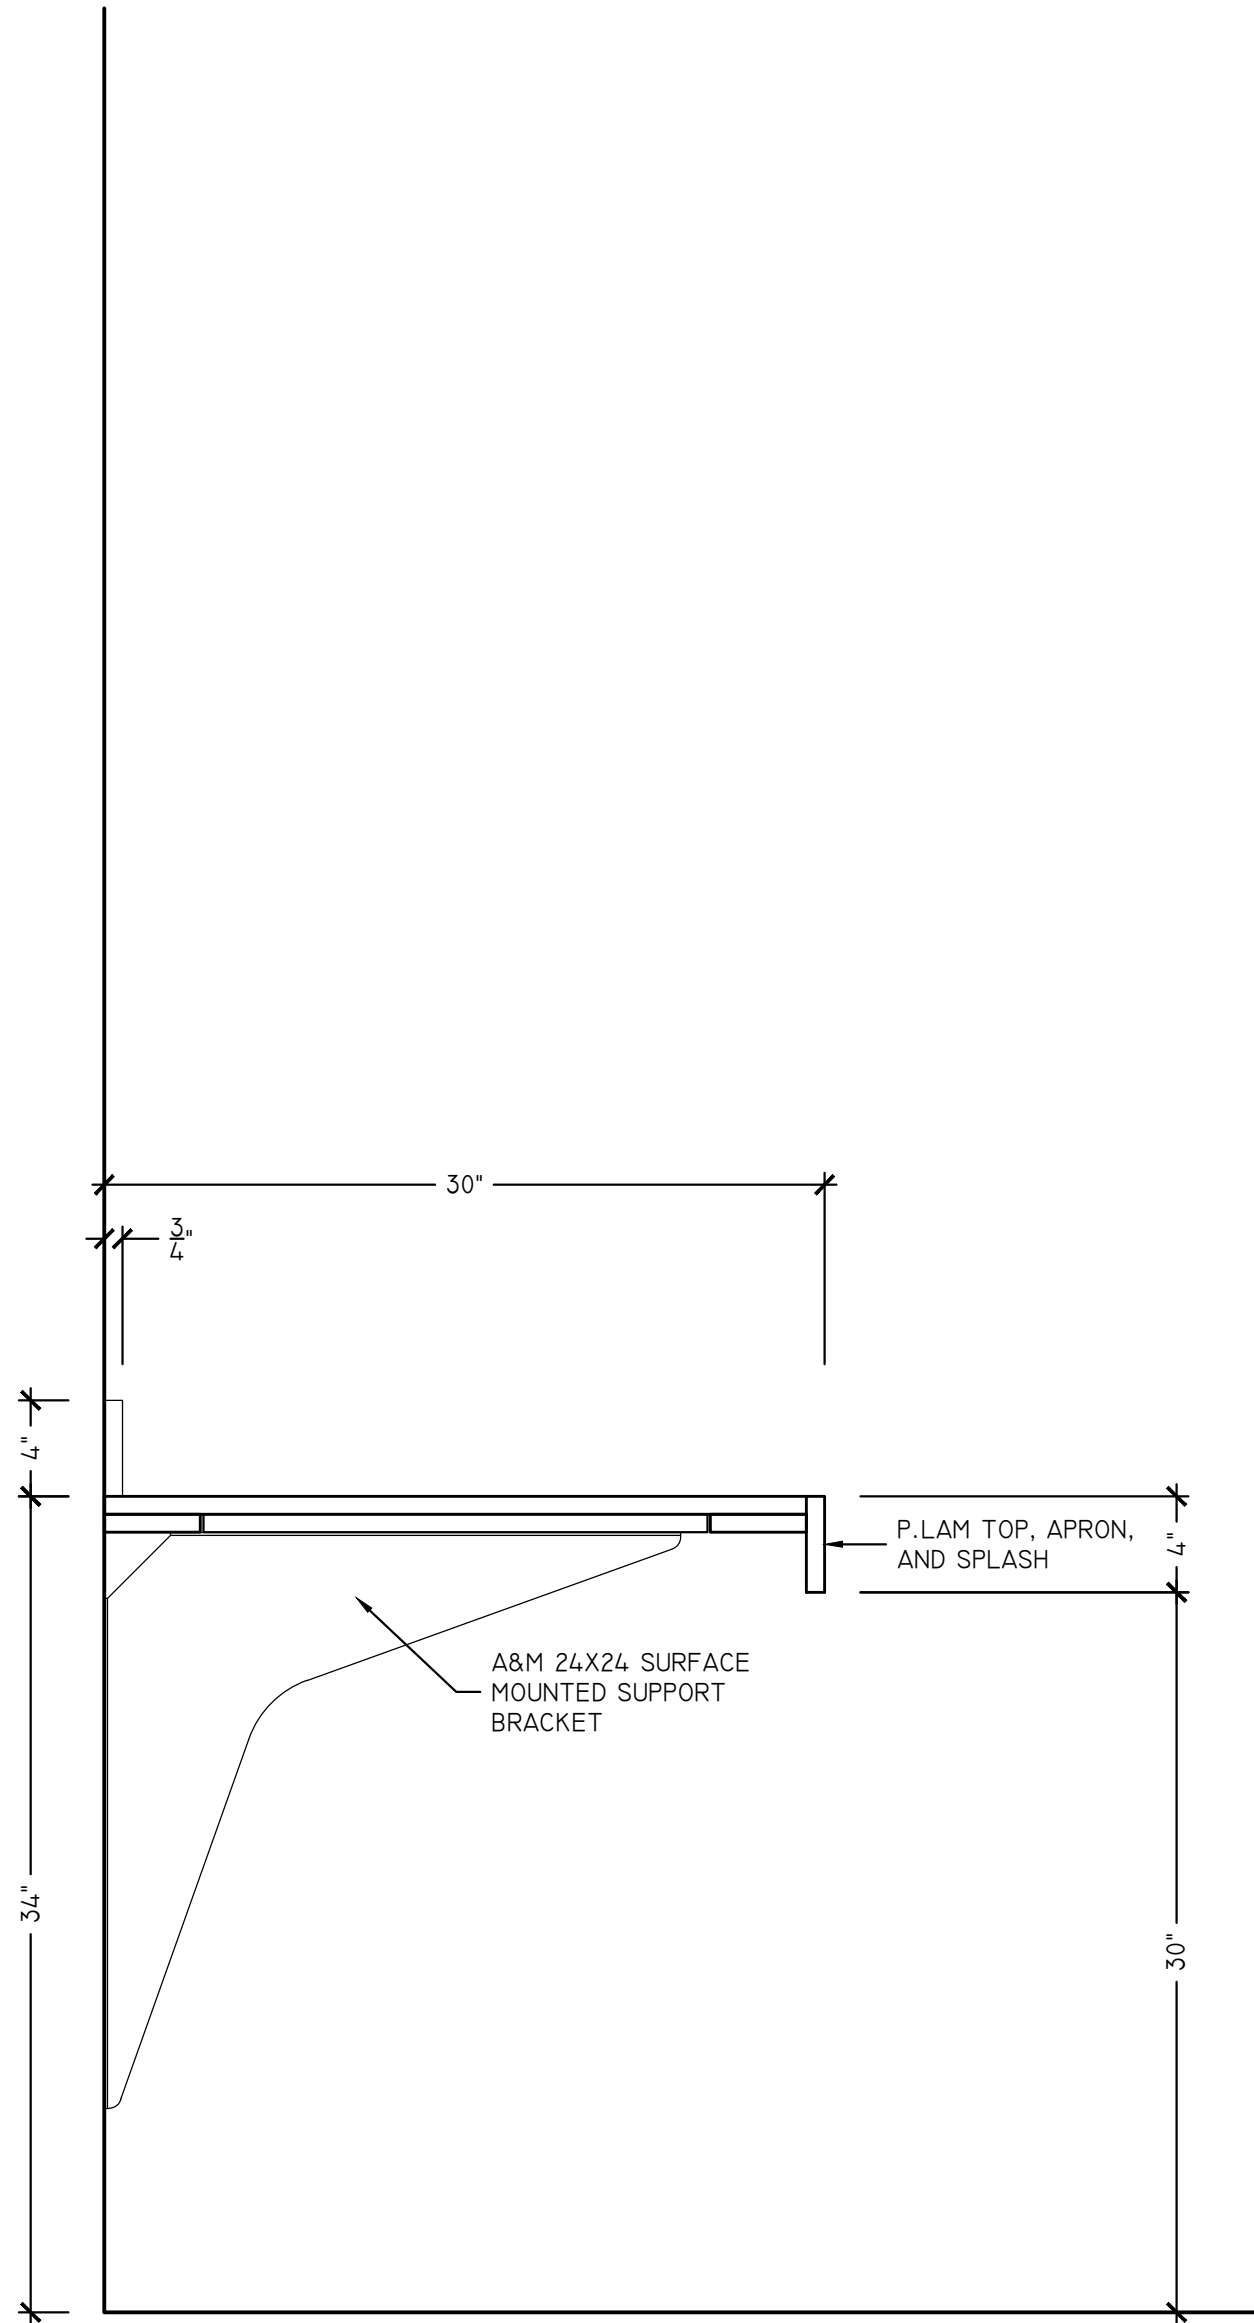

SI GUEST LAUNDRY I25 - SECTION
SCALE: 1 1/2" = 1'-0"
ARCH REF: 20/A220




GENERAL CONTRACTOR:	WAREHAUS
ARCHITECT:	

PROJECT:	McHENERY ROW – PHASE 3
SHEET TITLE:	GUEST LAUNDRY 121


REVISIONS
xx/xx/xxxx

Job No.:	MO xxxxxxx
Drawn By:	SSD
Checked By:	xx
Date:	02/03/2019
Scale:	AS NOTED

Sheet No.:
19.01

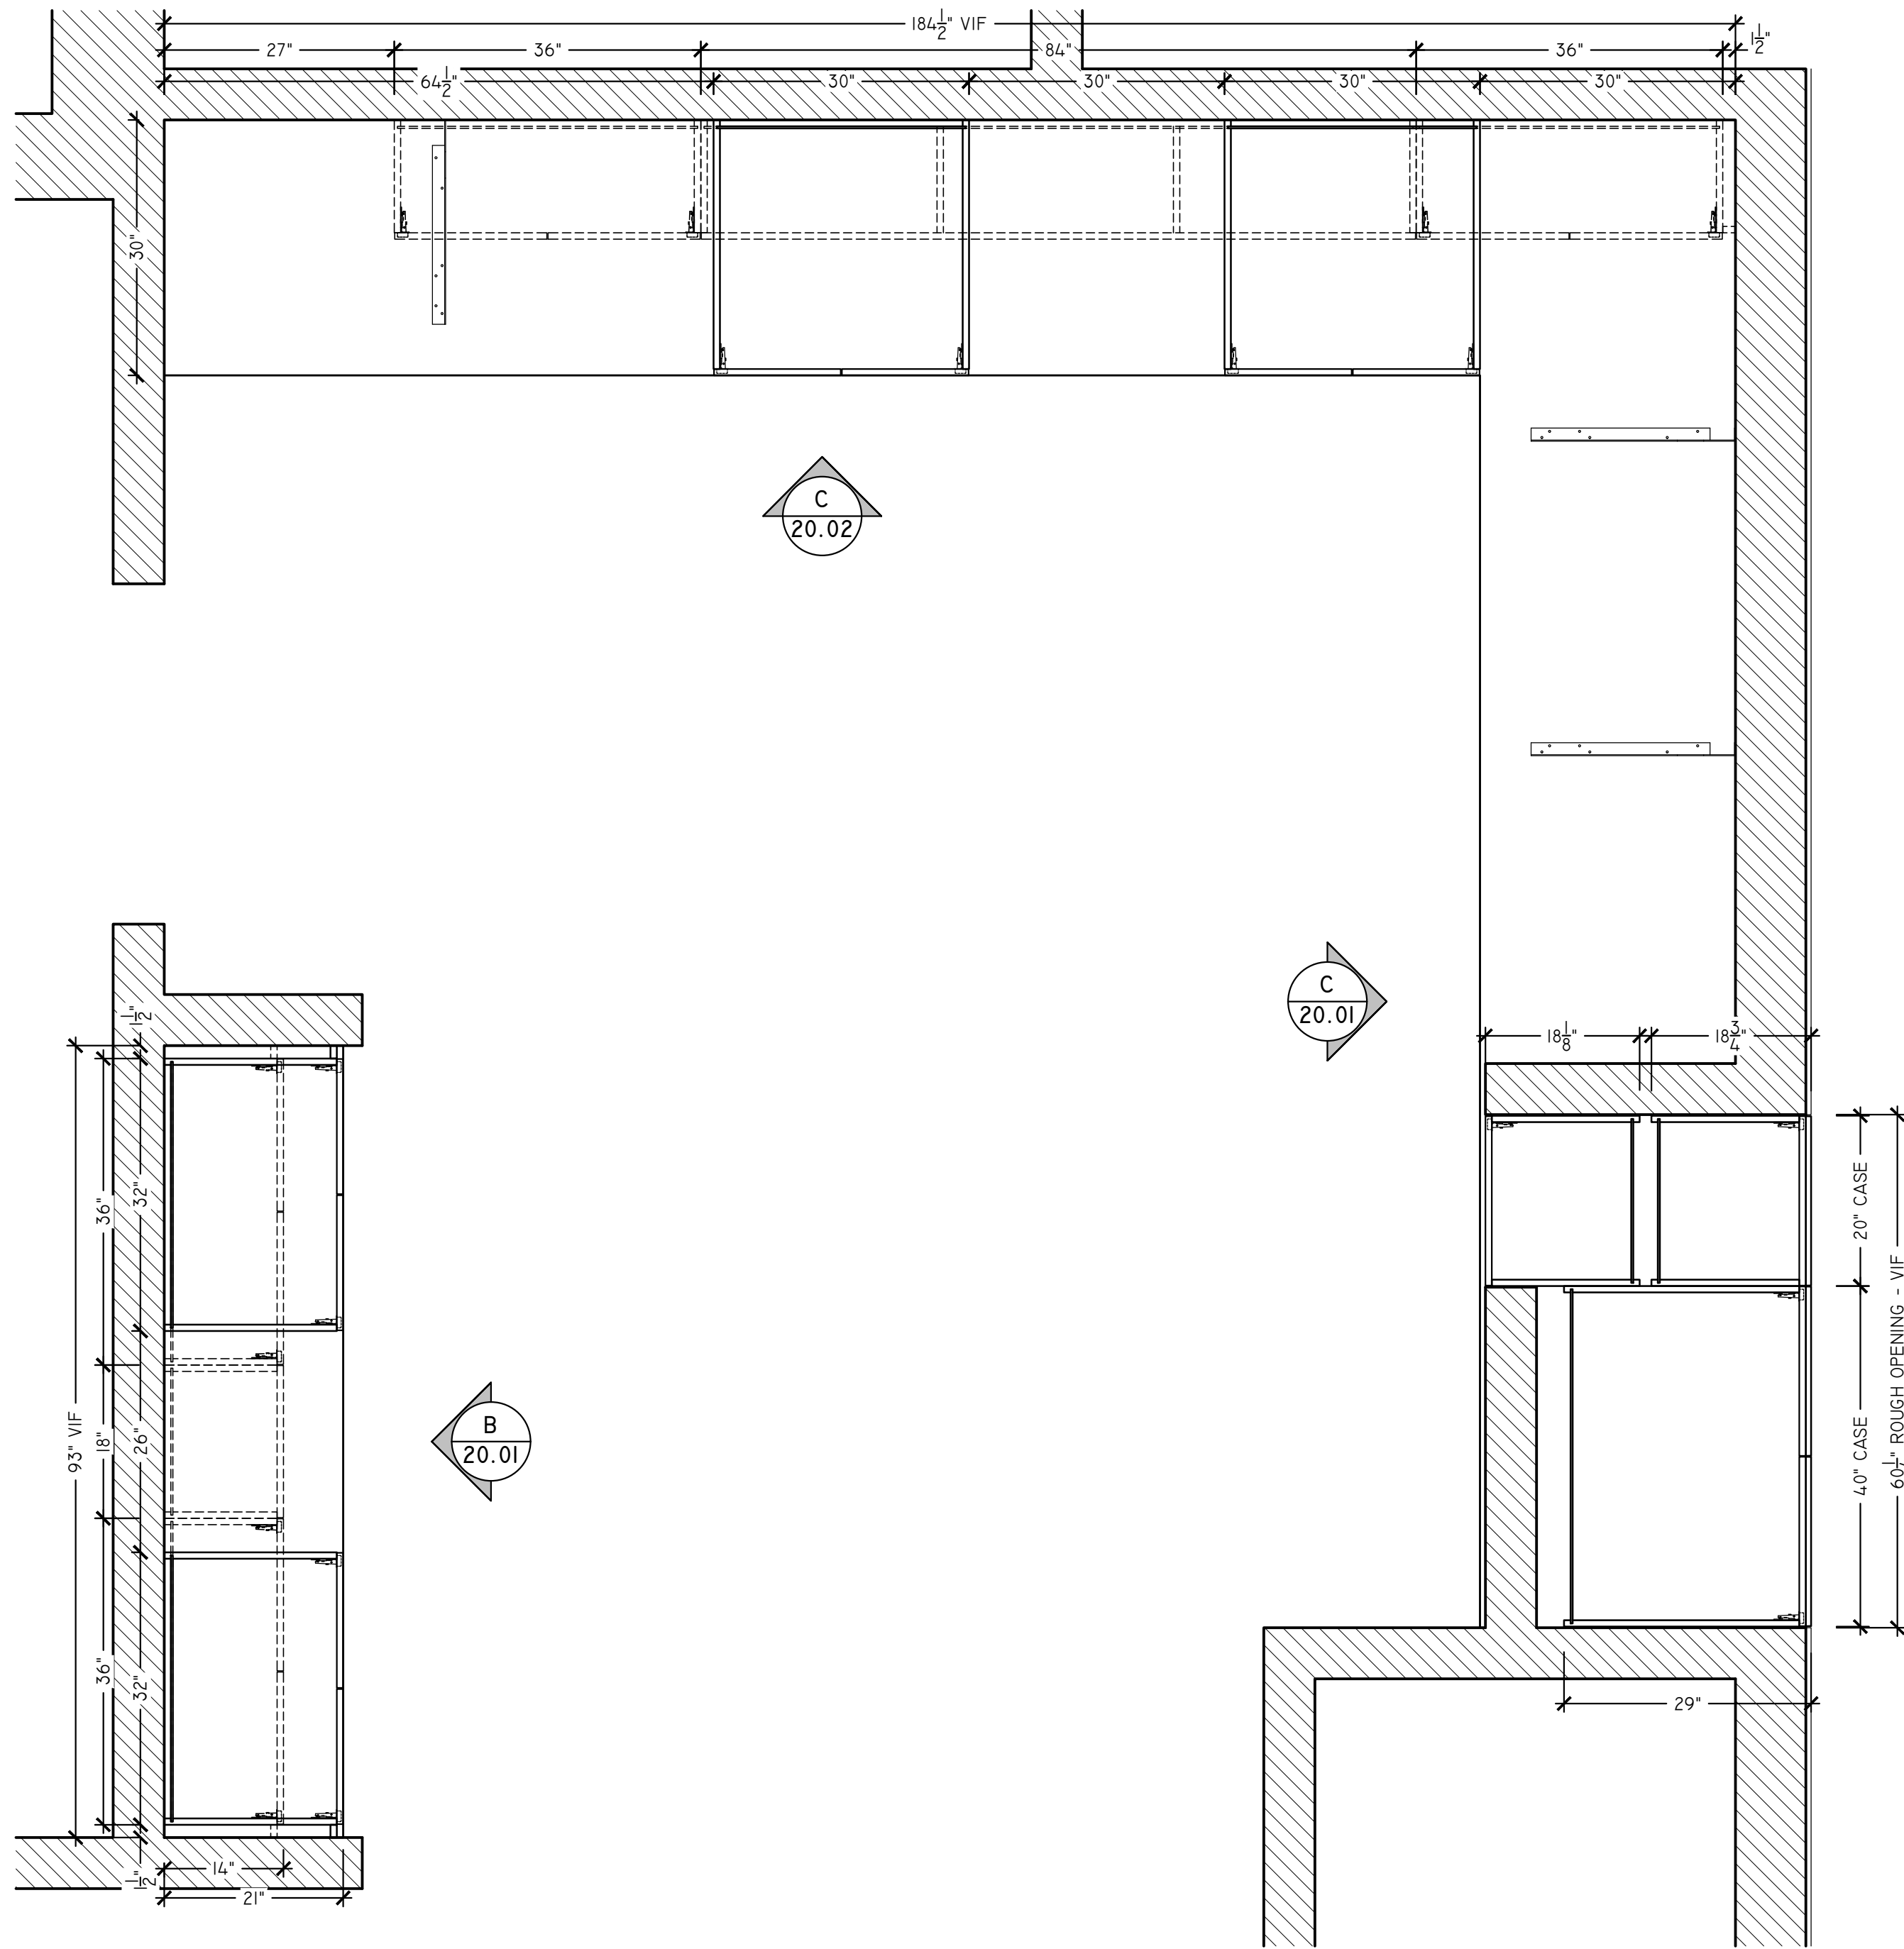

A WORK ROOM 131 - PLAN
SCALE: 1" = 1'-0"
ARCH REF: UAD01

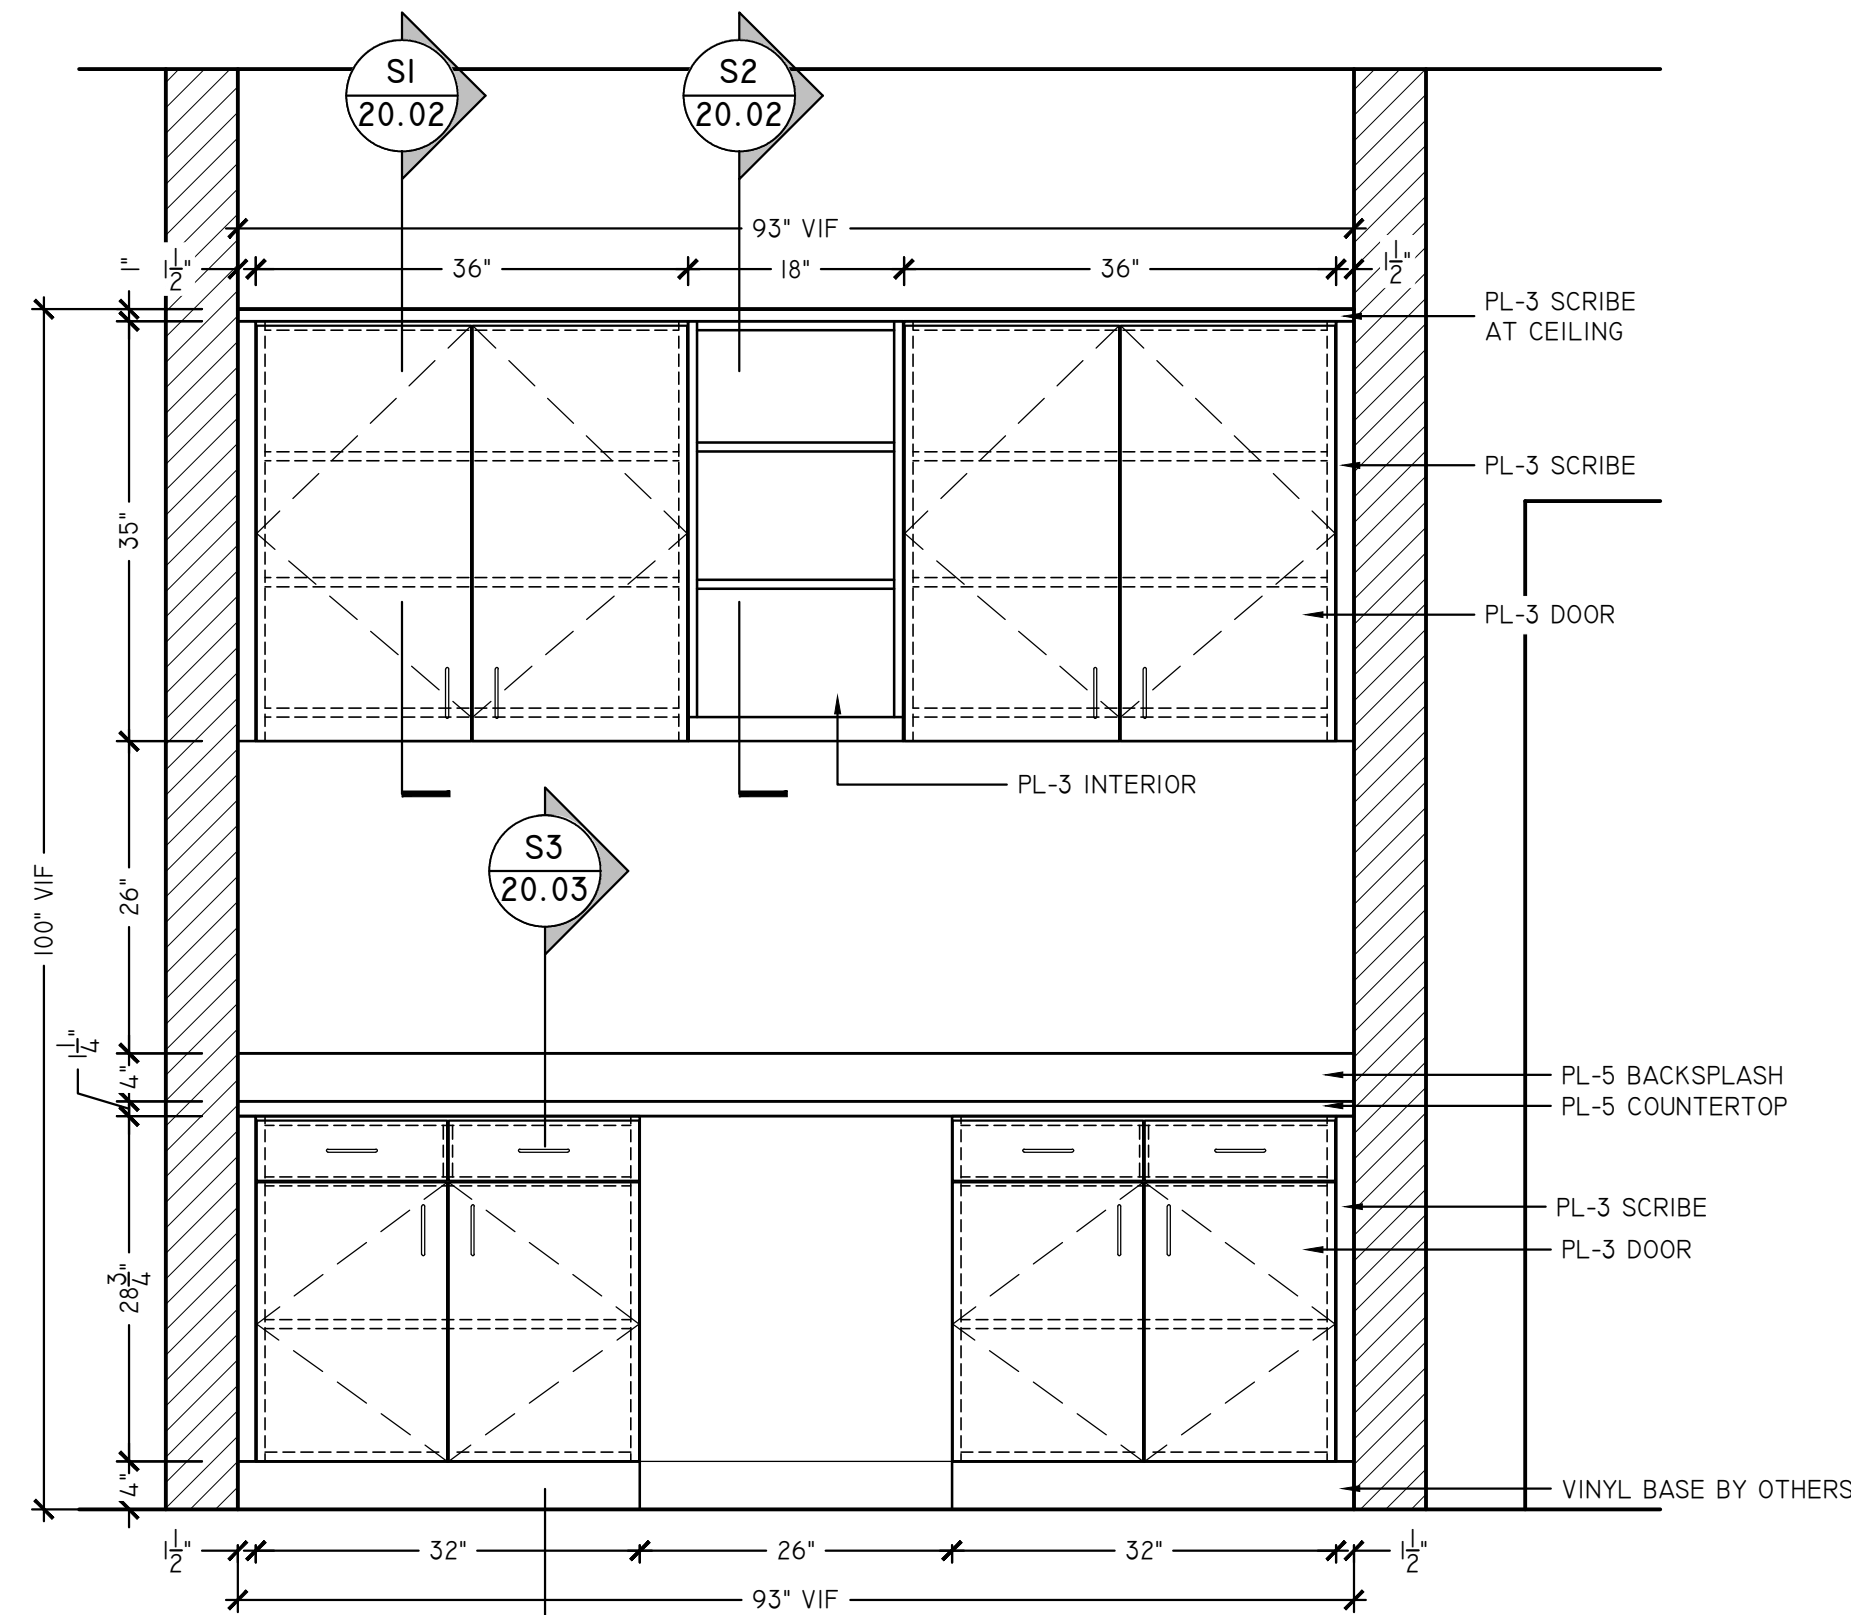

B WORK ROOM 131- ELEVATION
SCALE: 1" = 1'-0"
ARCH REF: Z5/A320

FINISH LEGEND

PL-1	NEVAMAR EASY ELEGANCE #VA 5002 (322) (357)	WD-1	ASI WOOD PANELS INTERWOVEN ECO PANELS WALNUT #WPVEP017 (310)
PL-2	FORMICA BRUSHED UMBRA DECOMETAL #M5312 (215)	WD-2	BROGAN WOOD PRODUCTS SB.TD.2109.FM NATURAL FUMED (308)
PL-3	WILSONART 5TH AVE ELM #7966-60 (371)		
PL-4	NEVAMAR BLACK #S6001T (223)	WD-4	STAIN WOOD TO MATCH WILSONART MONTANA WALNUT #7110 (363)
PL-5	WILSONART GREY MESH #4877-38 (325)	WD-5	SOELBERG INDUSTRIES, IMPRESSIONS, SILDARE MDF PANELS (365)
PL-7	WILSONART DECORATIVE METAL SATIN BRUSHED NATURAL ALUMINUM #6257 (325)	RSN-1	3-FORM VERTU V MONDO AQUA SANDSTONE
SS-1	BELSTONE ECO QUARTZ COBBLESTONE (306)	DRAWER GLIDES	100 Lbs Full Extension Ball Bearing
SS-2	SILESTONE NEBULA CODE DREIS (360)	HINGES	Salice 110° Euro Self Close
SS-3	J.G. EDELEN DO. QUARTZ MARRIOTT SUMMER SANDS #EHS-243 (370)	WIRE PULL	4" WIRE PULL
SS-4	COVERINGS ETC ECO-TERR SLAB BULGARI BLACK, BRUSH	TAB PULL	EPCO DP41-A-3
MEL-1	WHITE MELAMINE	METAL SUPPORTS	A&M HARDWARE - SURFACE MOUNTED STEEL SUPPORT BRACKETS
MEL-2	BLACK MELAMINE	LOCKS	TIMBERLINE CB-170 CAM LOCK




GENERAL CONTRACTOR:	WAREHAUS
ARCHITECT:	

PROJECT:	McHENERY ROW — PHASE 3
SHEET TITLE:	WORK ROOM 131


REVISIONS
xx/xx/xxxx

Job No.:	MO xxxxxxx
Drawn By:	SSD
Checked By:	xx
Date:	02/03/2019
Scale:	AS NOTED

Sheet No.:
20.01

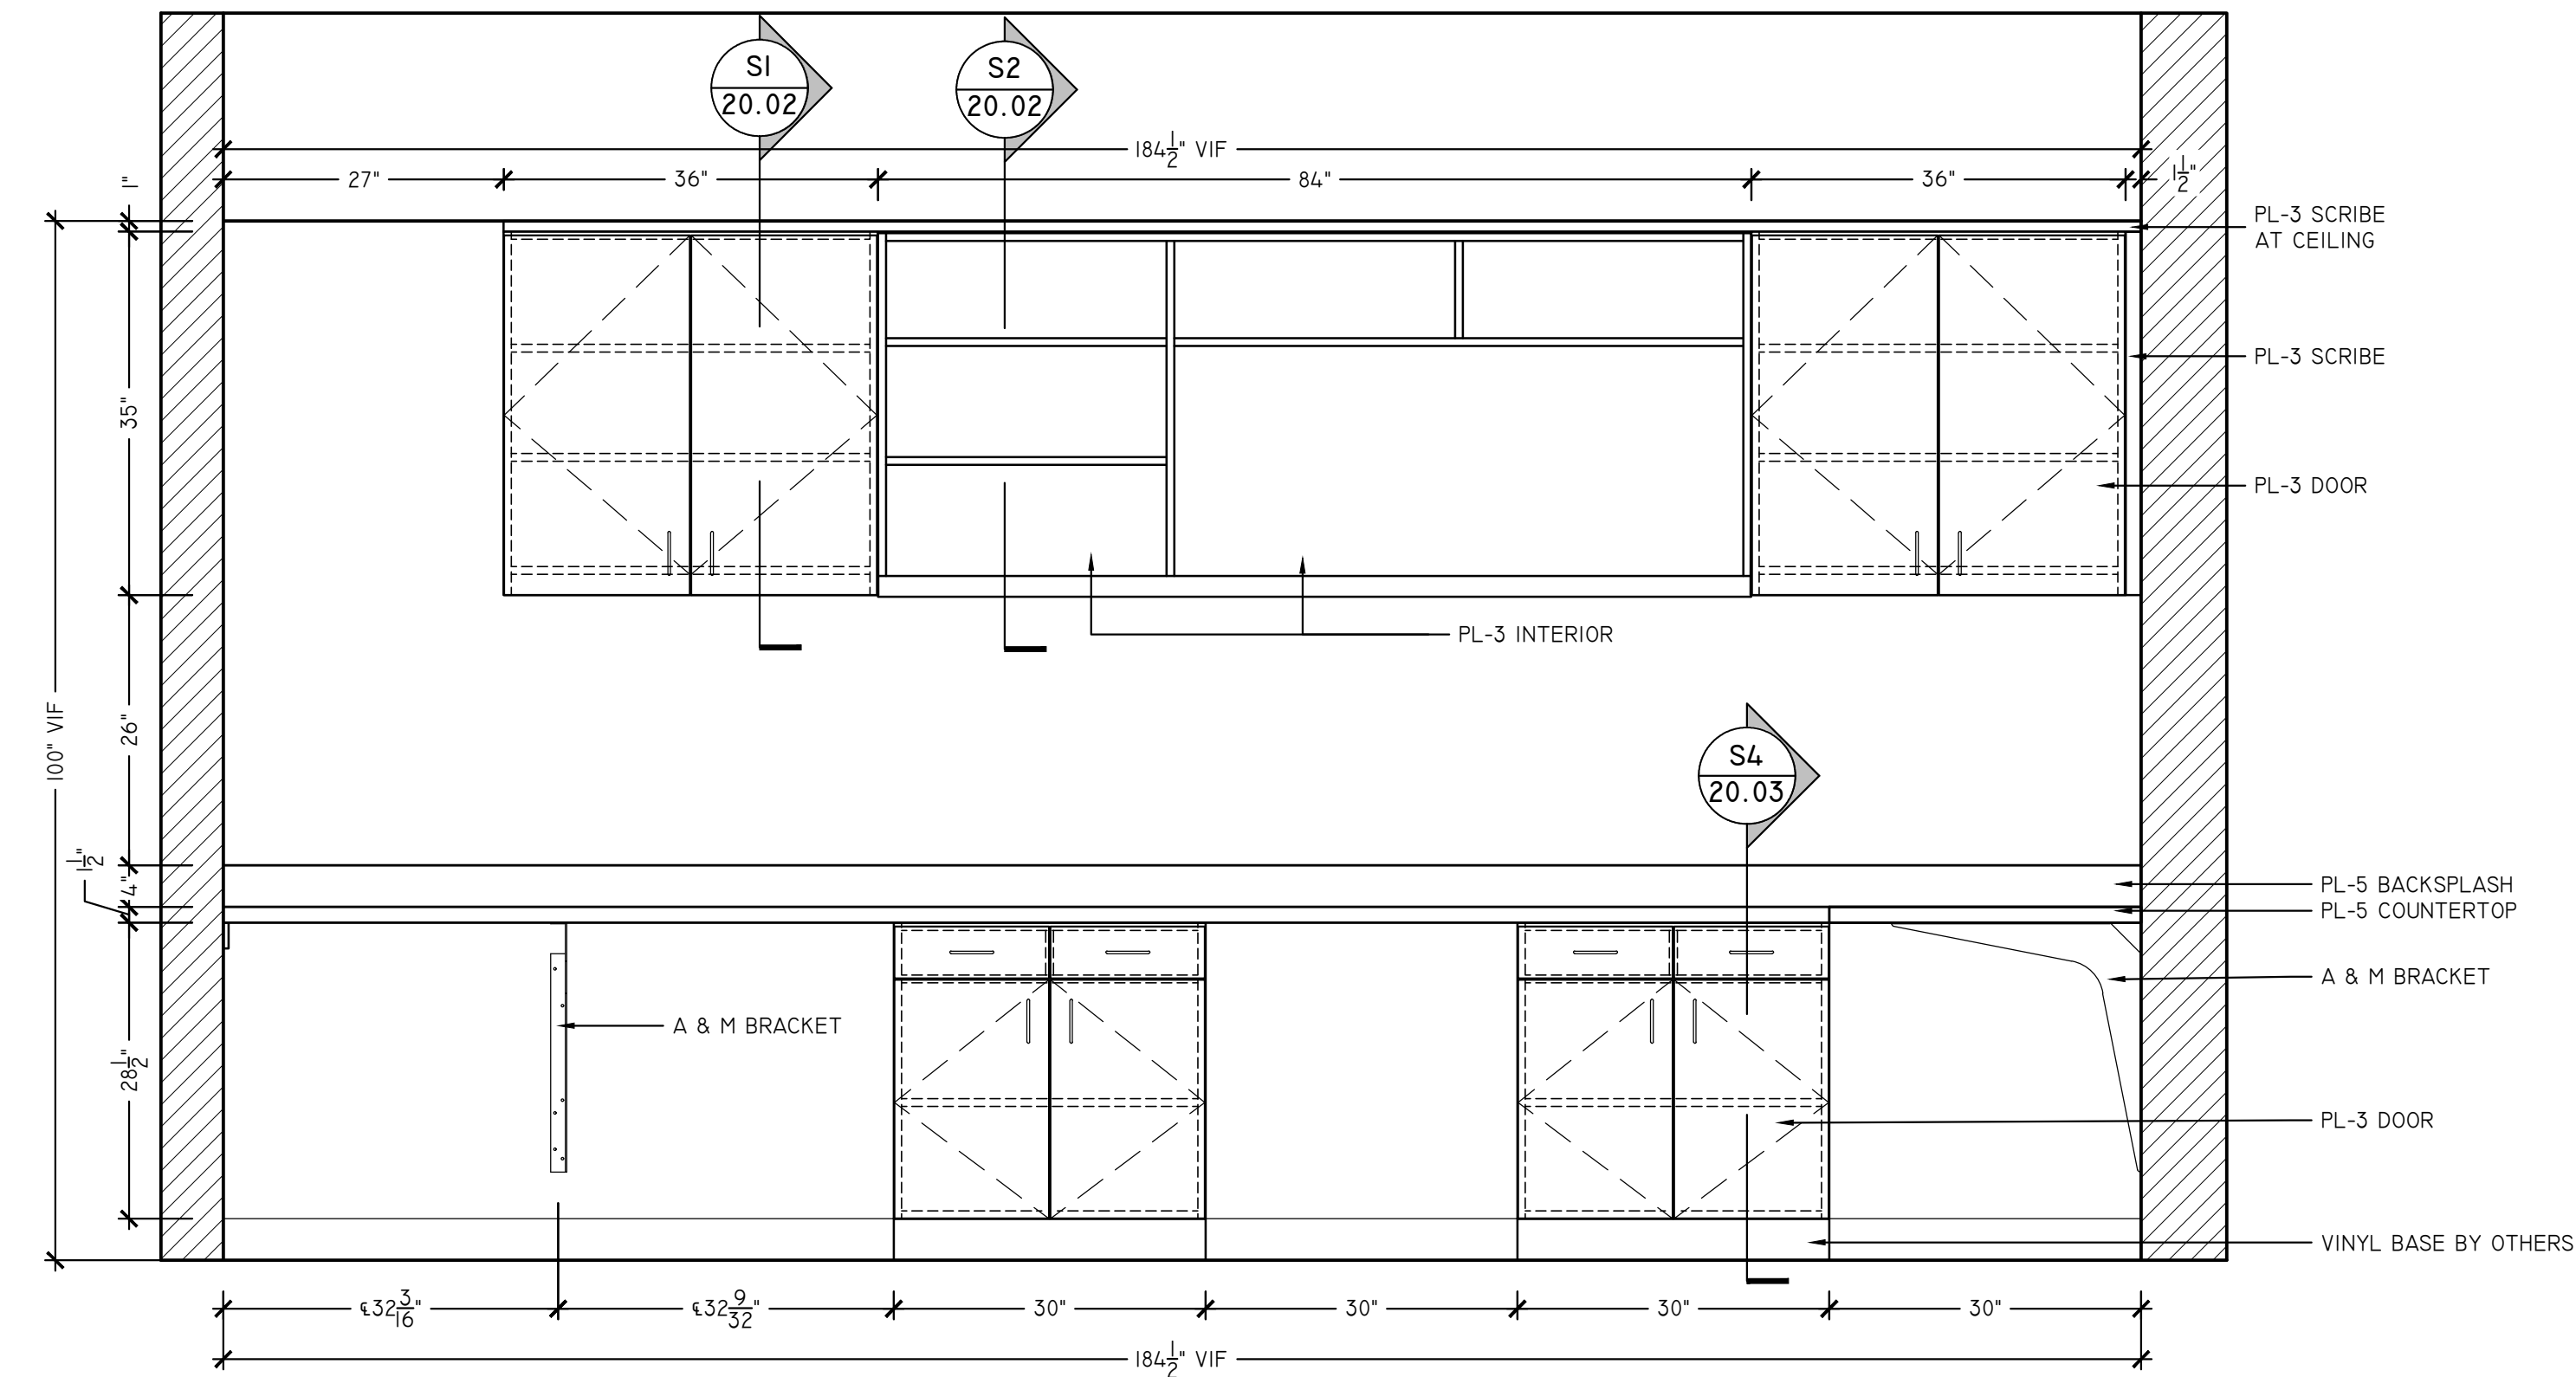


C WORK ROOM 131- ELEVATION
SCALE: 1" = 1'-0"
ARCH REF: 20/A320

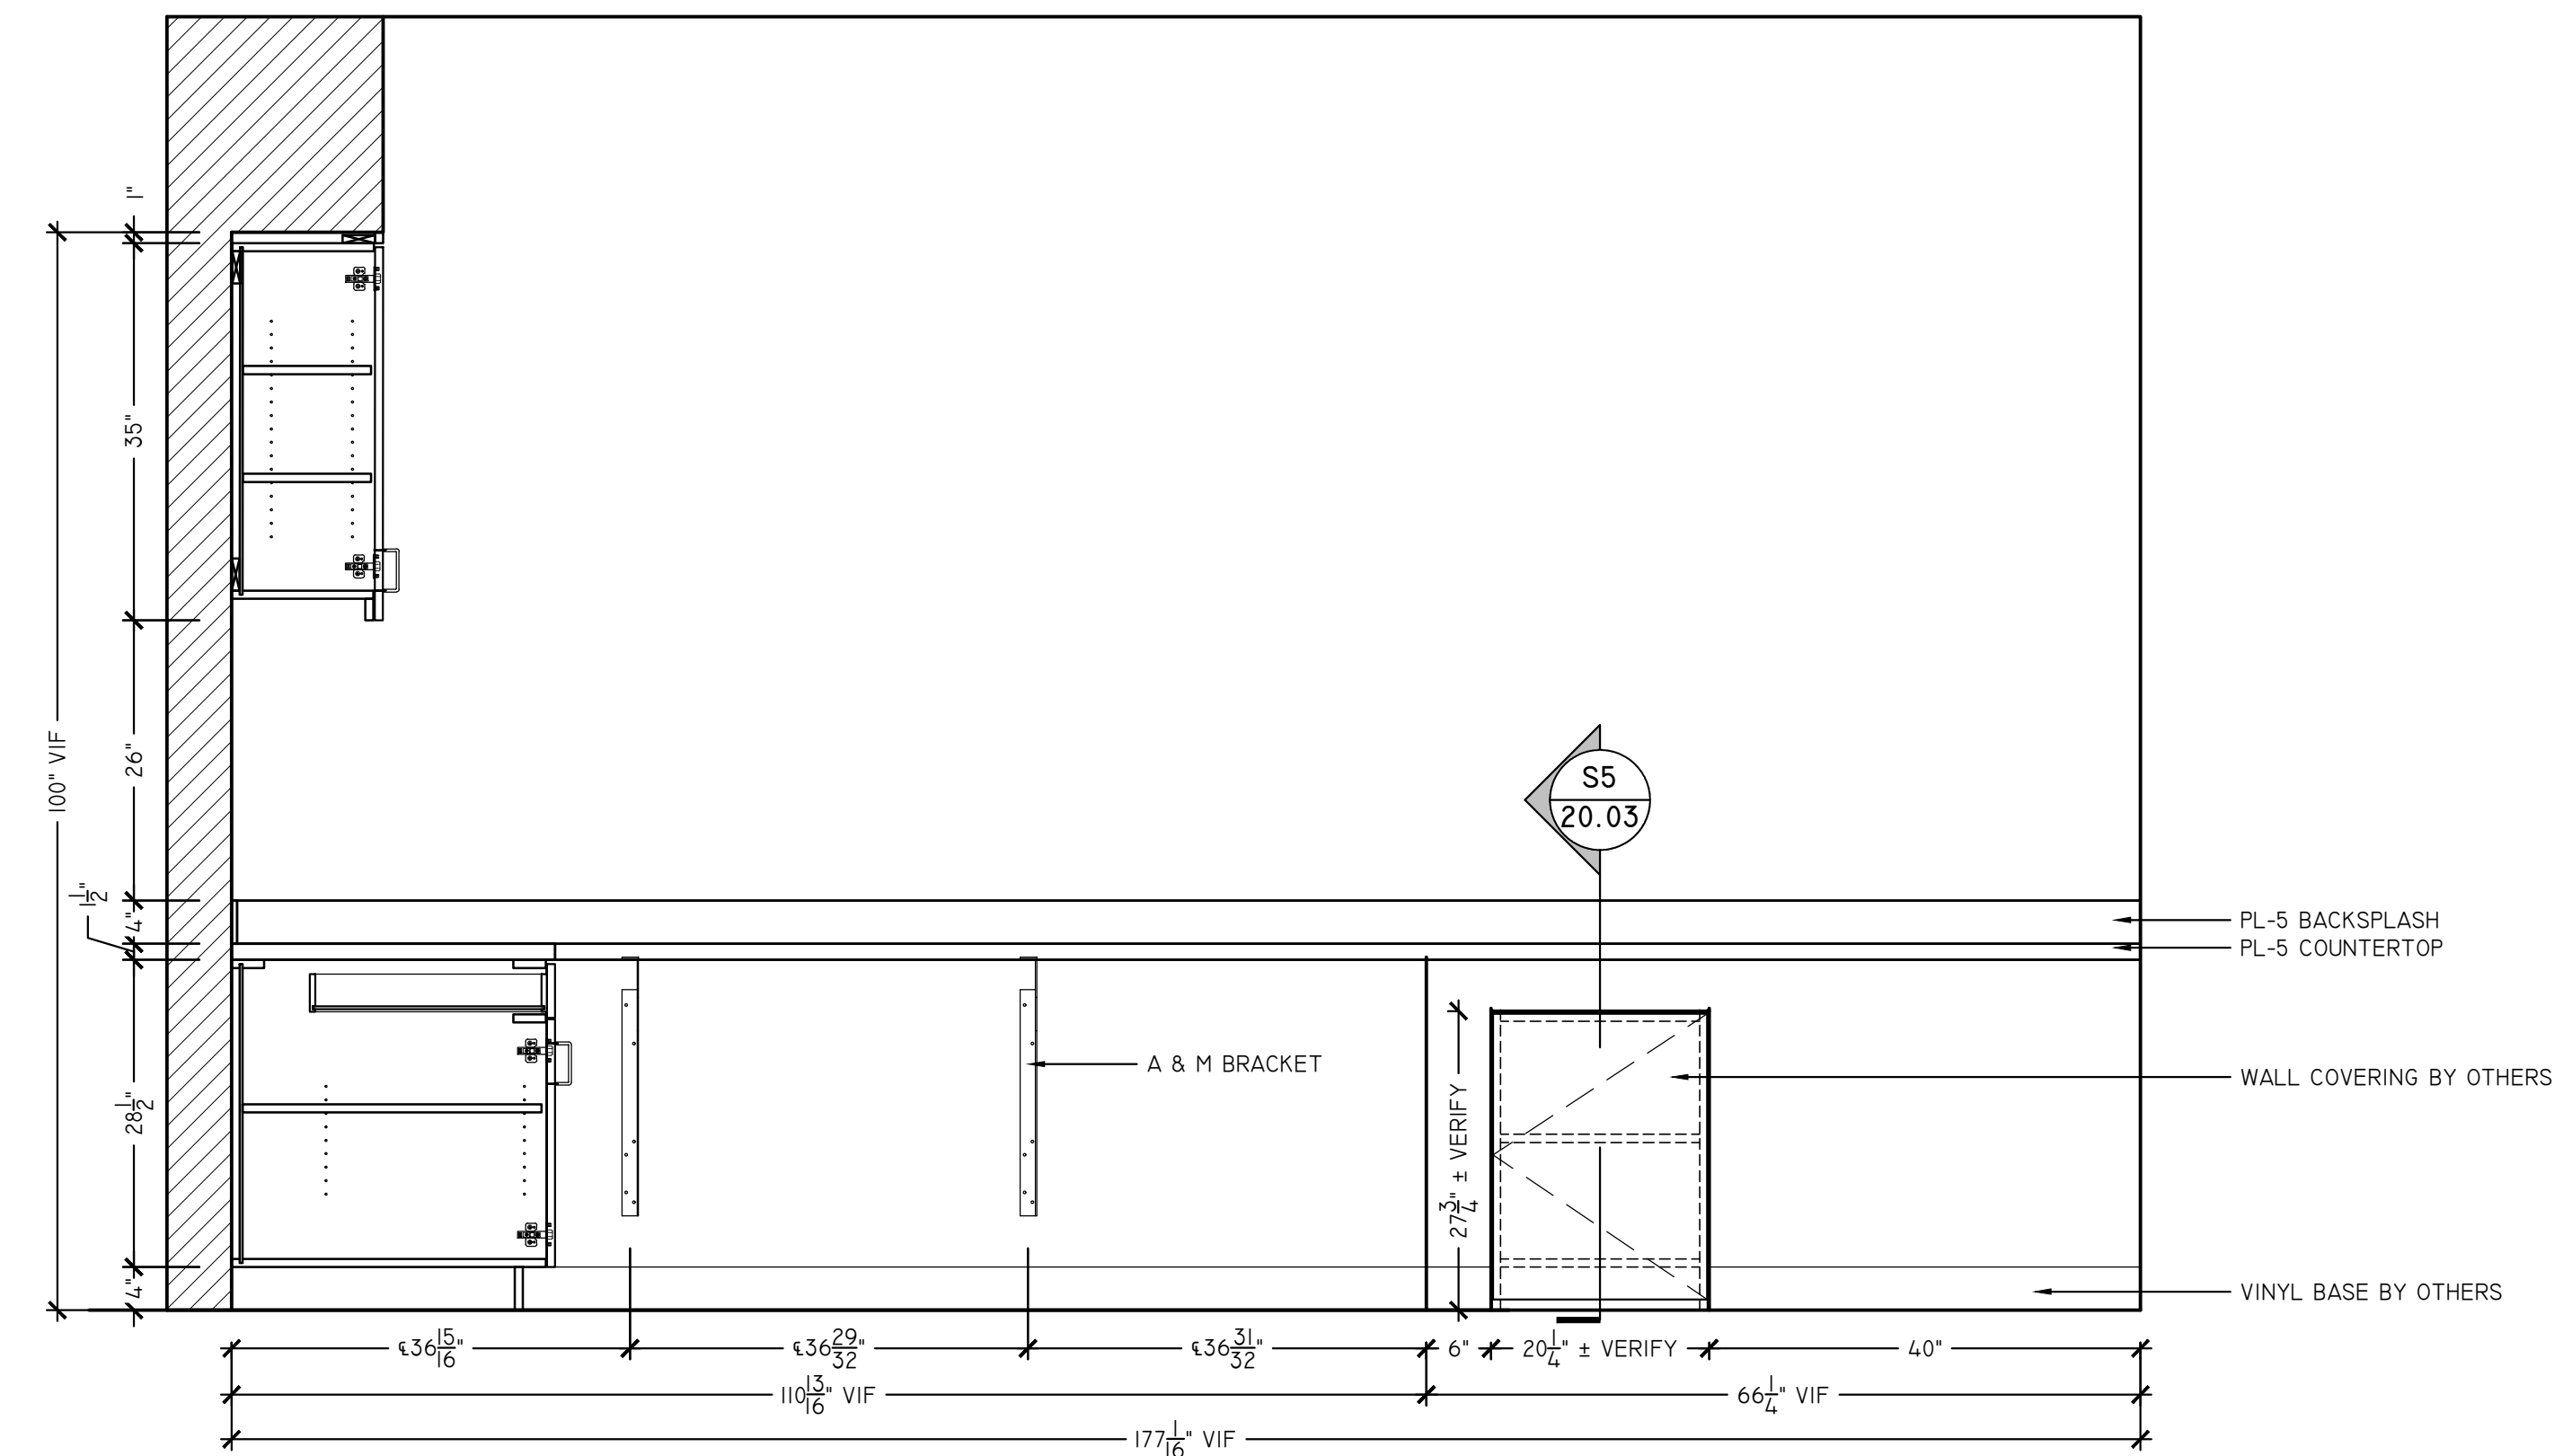


D WORK ROOM 131- ELEVATION
SCALE: 1" = 1'-0"
ARCH REF: 20/A320

FINISH LEGEND

PL-1	NEVAMAR EASY ELEGANCE #VA 5002 (322) (357)	WD-1	ASI WOOD PANELS INTERWOVEN ECO PANELS WALNUT #WPVEP017 (310)
PL-2	FORMICA BRUSHED UMBRA DECOMETAL #M5312 (215)	WD-2	BROGAN WOOD PRODUCTS SB.TD.2109.FM NATURAL FUMED (308)
PL-3	WILSONART 5TH AVE ELM #7966-60 (371)		
PL-4	NEVAMAR BLACK #S6001T (223)	WD-4	STAIN WOOD TO MATCH WILSONART MONTANA WALNUT #7110 (363)
PL-5	WILSONART GREY MESH #4877-38 (325)	WD-5	SOELBERG INDUSTRIES, IMPRESSIONS, SILDARE MDF PANELS (365)
PL-7	WILSONART DECORATIVE METAL SATIN BRUSHED NATURAL ALUMINUM #6257 (325)	RSN-1	3-FORM VERTU V MONDO AQUA SANDSTONE
SS-1	BELSTONE ECO QUARTZ COBBLESTONE (306)	DRAWER GLIDES	100 Lbs Full Extension Ball Bearing
SS-2	SILESTONE NEBULA CODE DREIS (360)	HINGES	Salice 110° Euro Self Close
SS-3	J.G. EDELEN DO. QUARTZ MARRIOTT SUMMER SANDS #EHS-243 (370)	WIRE PULL	4" WIRE PULL
SS-4	COVERINGS ETC ECO-TERR SLAB BULGARI BLACK, BRUSH	TAB PULL	EPCO DP41-A-3
MEL-1	WHITE MELAMINE	METAL SUPPORTS	A&M HARDWARE - SURFACE MOUNTED STEEL SUPPORT BRACKETS
MEL-2	BLACK MELAMINE	LOCKS	TIMBERLINE CB-170 CAM LOCK

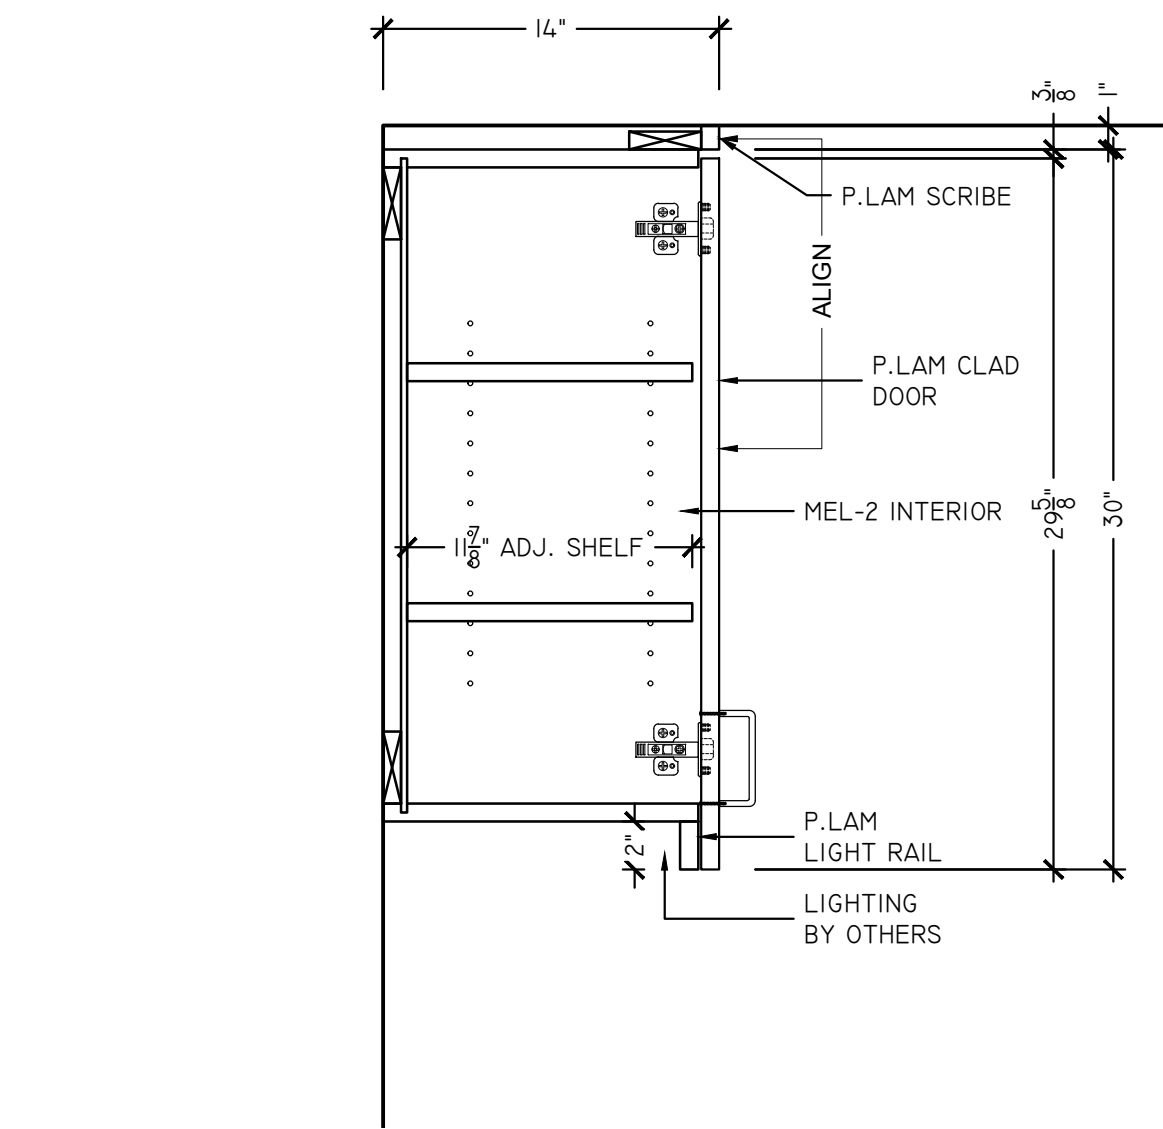

SI WORK ROOM 131 - SECTION
SCALE: 1-1/2" = 1'-0"
ARCH REF: 19/A320

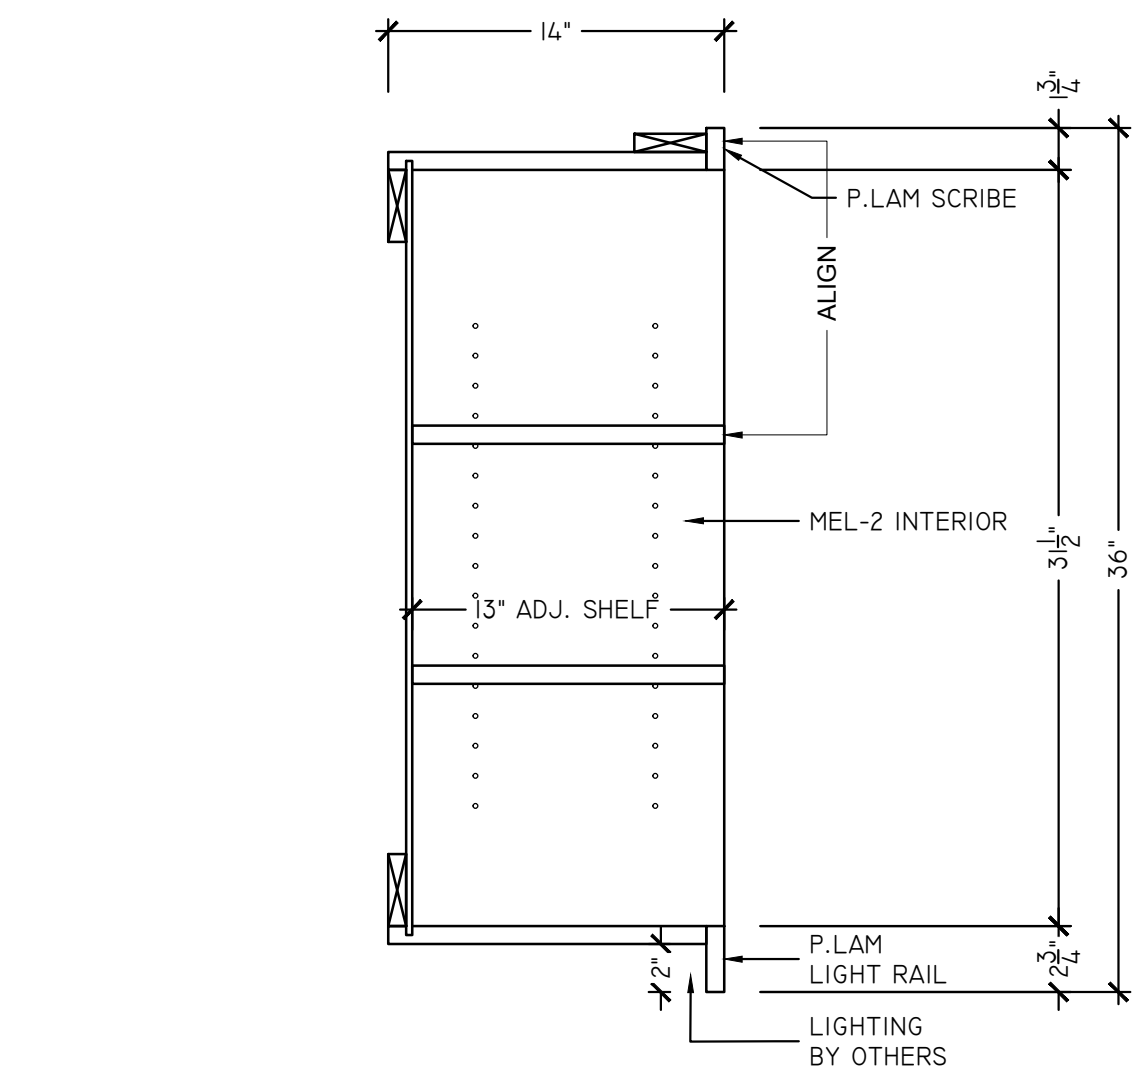

S2 WORK ROOM 131 - SECTION
SCALE: 1-1/2" = 1'-0"
ARCH REF: 18/A320




GENERAL CONTRACTOR:	WAREHAUS
ARCHITECT:	

PROJECT:	McHENERY ROW — PHASE 3
SHEET TITLE:	WORK ROOM 131


REVISIONS
xx/xx/xxxx

Job No.:	MO xxxxxxx
Drawn By:	SSD
Checked By:	xx
Date:	02/03/2019
Scale:	AS NOTED


Sheet No.:
20.02

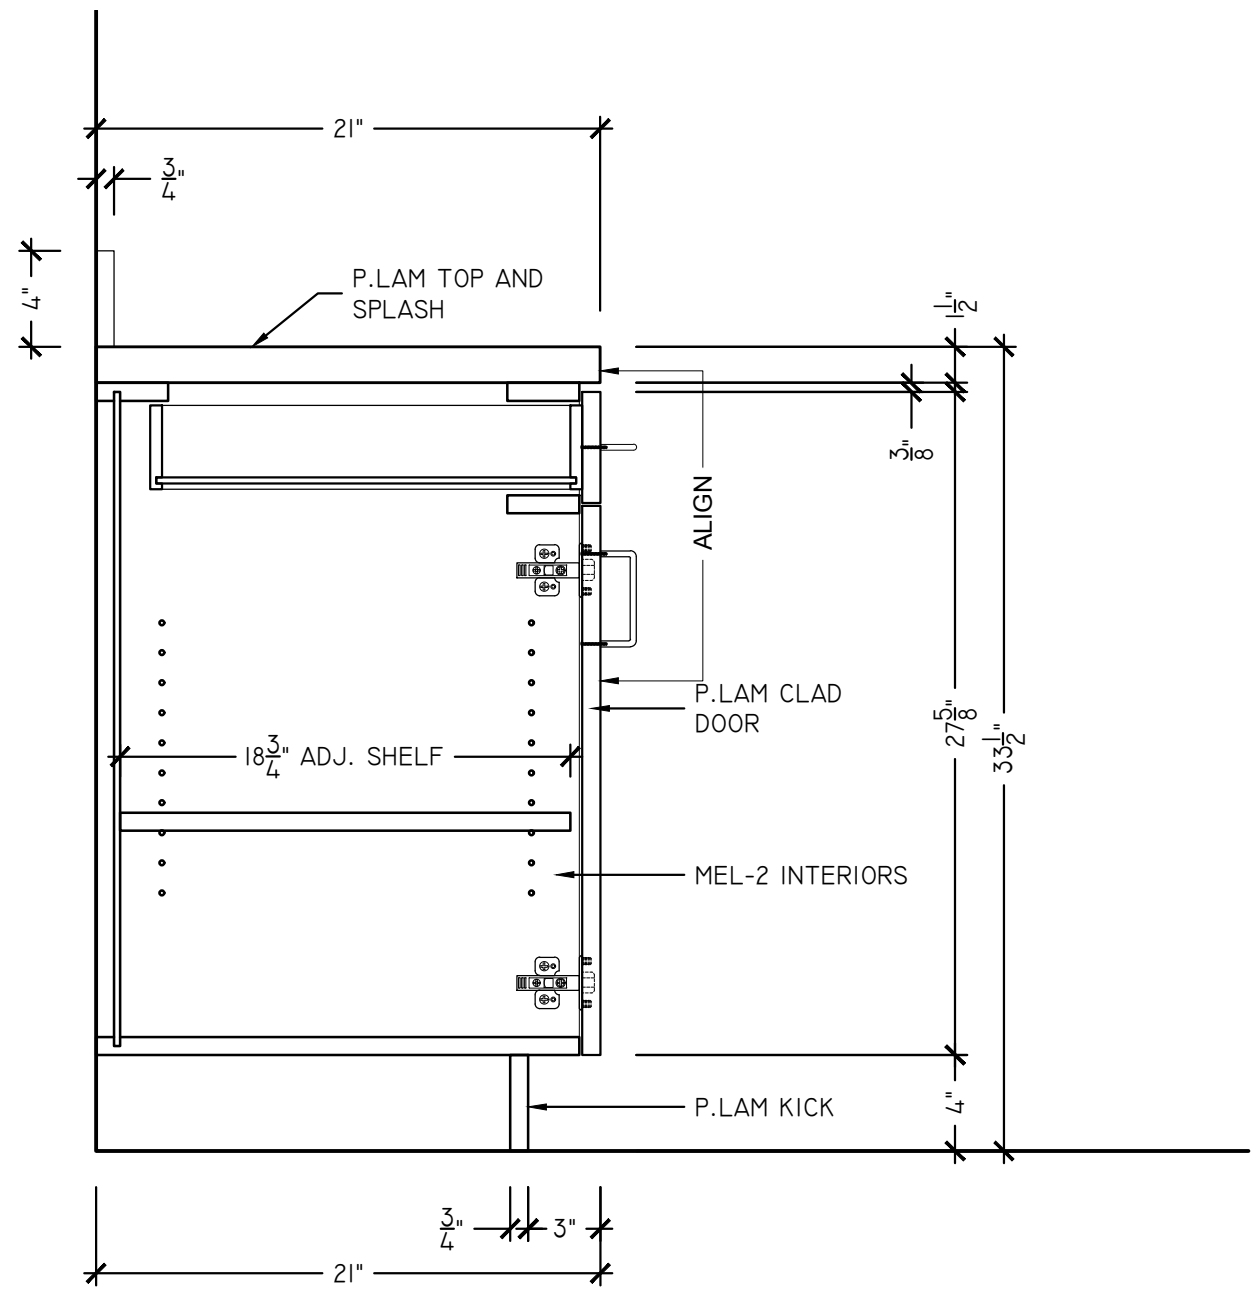

S3 WORK ROOM 131 - SECTION
SCALE: 1-1/2" = 1'-0"
ARCH REF: 19/A320

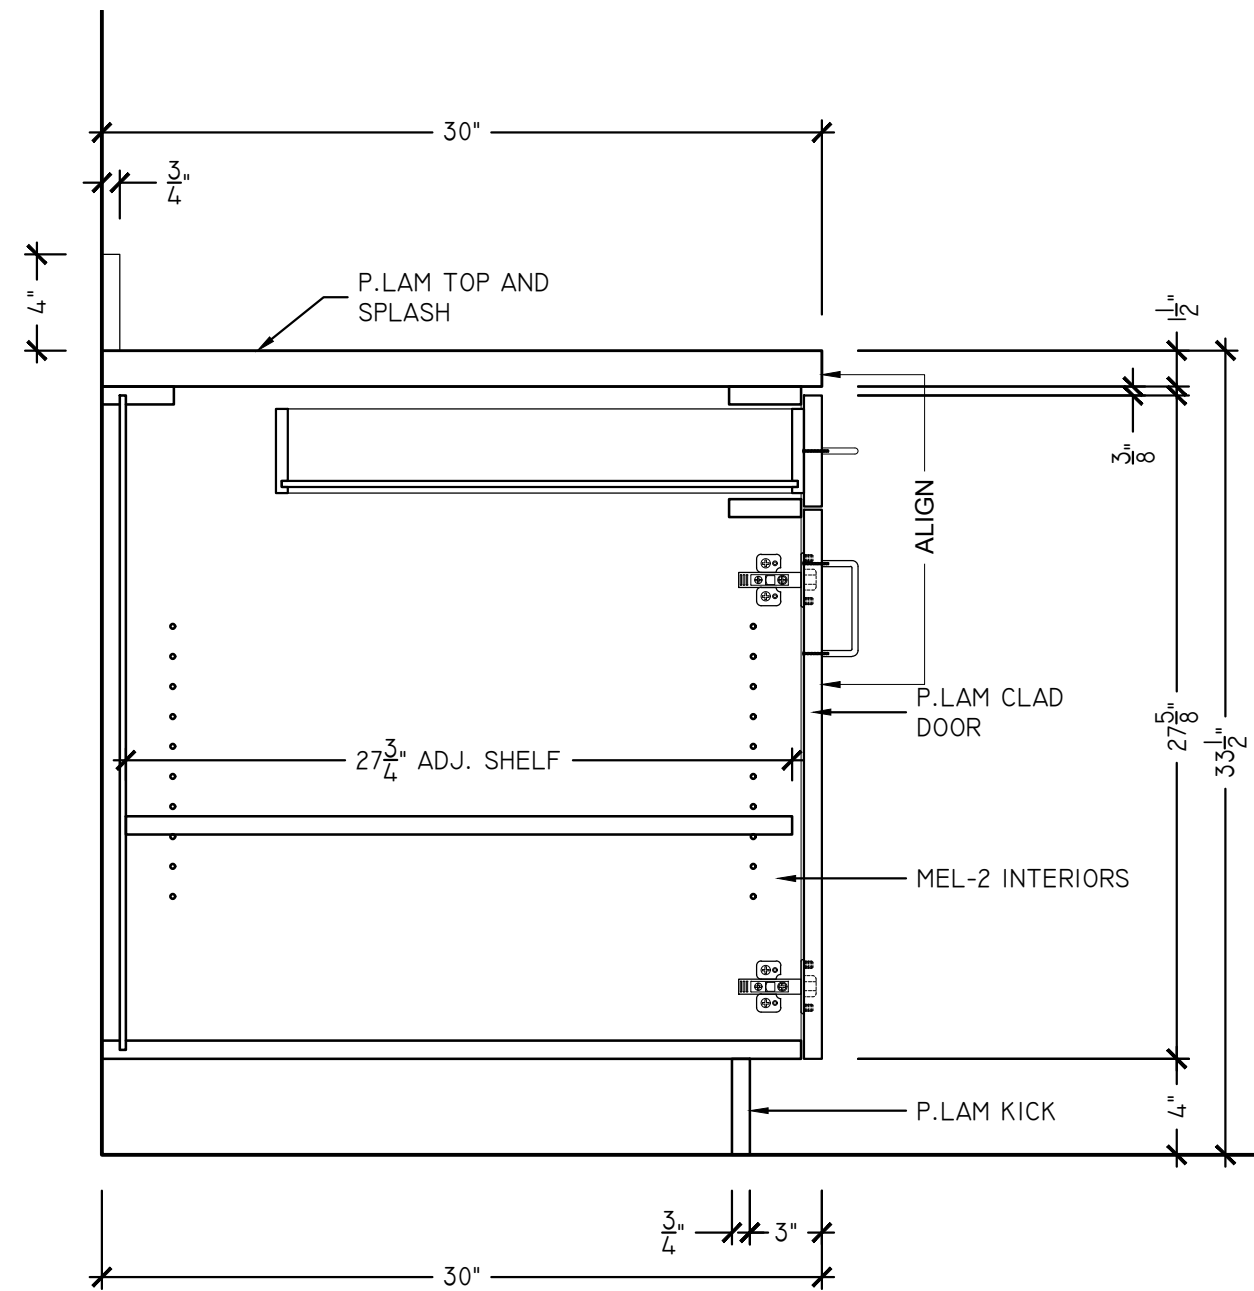

S4 WORK ROOM 131 - SECTION
SCALE: 1-1/2" = 1'-0"
ARCH REF: 17/A320

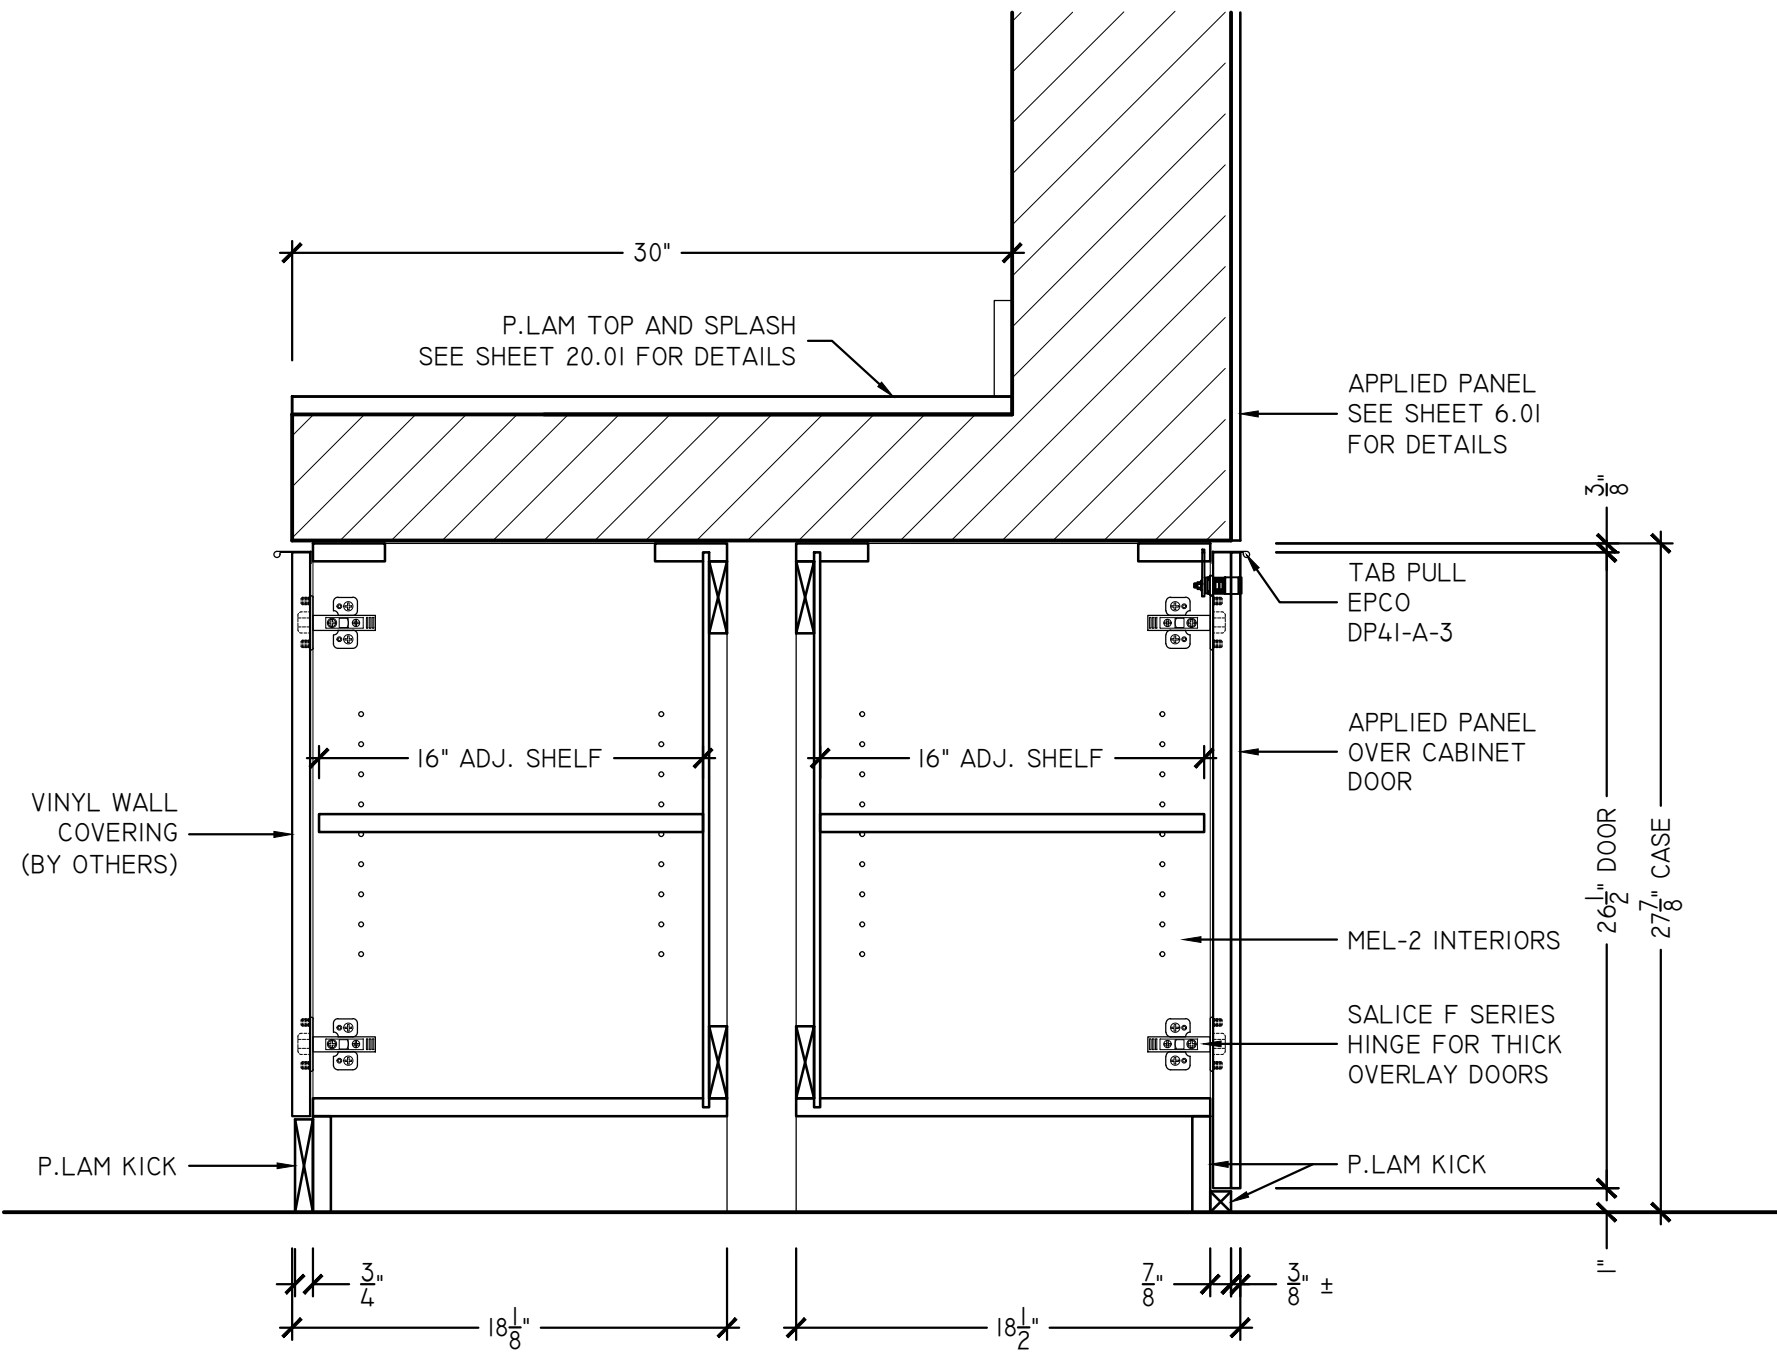

S5 WORK ROOM 131 - SECTION
SCALE: 1-1/2" = 1'-0"
ARCH REF: 15/A321

FINISH LEGEND

PL-1	NEVAMAR EASY ELEGANCE #VA 5002 (322) (357)	WD-1	ASI WOOD PANELS INTERWOVEN ECO PANELS WALNUT #WPVEP017 (310)
PL-2	FORMICA BRUSHED UMBRA DECOMETAL #M5312 (215)	WD-2	BROGAN WOOD PRODUCTS SB.TD.2109.FM NATURAL FUMED (308)
PL-3	WILSONART 5TH AVE ELM #7966-60 (371)		
PL-4	NEVAMAR BLACK #S6001T (223)	WD-4	STAIN WOOD TO MATCH WILSONART MONTANA WALNUT #7110 (363)
PL-5	WILSONART GREY MESH #4877-38 (325)	WD-5	SOELBERG INDUSTRIES, IMPRESSIONS, SILDARE MDF PANELS (365)
PL-7	WILSONART DECORATIVE METAL SATIN BRUSHED NATURAL ALUMINUM #6257	RSN-1	3-FORM VERTU V MONDO AQUA SANDSTONE
SS-1	BELSTONE ECO QUARTZ COBBLESTONE (306)	DRAWER GLIDES	100 Lbs Full Extension Ball Bearing
SS-2	SILESTONE NEBULA CODE DREIS (360)	HINGES	Salice 110° Euro Self Close
SS-3	J.G. EDELEN DO. QUARTZ MARRIOTT SUMMER SANDS #EHS-243 (370)	WIRE PULL	4" WIRE PULL
SS-4	COVERINGS ETC ECO-TERR SLAB BULGARI BLACK, BRUSH	TAB PULL	EPCO DP41-A-3
MEL-1	WHITE MELAMINE	METAL SUPPORTS	A&M HARDWARE - SURFACE MOUNTED STEEL SUPPORT BRACKETS
MEL-2	BLACK MELAMINE	LOCKS	TIMBERLINE CB-170 CAM LOCK



GENERAL CONTRACTOR:	WAREHAUS
ARCHITECT:	


PROJECT:	McHENERY ROW — PHASE 3
SHEET TITLE:	WORK ROOM 131


REVISIONS
xx/xx/xxxx

Job No.:	MO xxxxxxx
Drawn By:	SSD
Checked By:	xx
Date:	02/03/2019
Scale:	AS NOTED


Sheet No.:
20.03

PL-1	NEVAMAR EASY ELEGANCE #VA 5002 (322) (357)	WD-1	ASI WOOD PANELS INTERWOVEN ECO PANELS WALNUT #WPVEP017 (310)
PL-2	FORMICA BRUSHED UMBRA DECOMETAL #M5312 (215)	WD-2	BROGAN WOOD PRODUCTS SB.TD.2109.FM NATURAL FUMED (308)
PL-3	WILSONART 5TH AVE ELM #7966-60 (371)		
PL-4	NEVAMAR BLACK #S6001T (223)	WD-4	STAIN WOOD TO MATCH WILSONART MONTANA WALNUT #7110 (363)
PL-5	WILSONART GREY MESH #4877-38 (325)	WD-5	SOELBERG INDUSTRIES, IMPRESSIONS, SILDARE MDF PANELS (365)
PL-7	WILSONART DECORATIVE METAL SATIN BRUSHED NATURAL ALUMINUM #6257	RSN-1	3-FORM VERTU V MONDO AQUA SANDSTONE
SS-1	BELSTONE ECO QUARTZ COBBLESTONE (306)	DRAWER GLIDES	100 Lbs Full Extension Ball Bearing
SS-2	SILESTONE NEBULA CODE DREIS (360)	HINGES	Salice 110° Euro Self Close
SS-3	J.G. EDELEN DO. QUARTZ MARRIOTT SUMMER SANDS #EHS-243 (370)	WIRE PULL	4" WIRE PULL
SS-4	COVERINGS ETC ECO-TERR SLAB BULGARI BLACK, BRUSH	TAB PULL	EPCO DP41-A-3
MEL-1	WHITE MELAMINE	METAL SUPPORTS	A&M HARDWARE - SURFACE MOUNTED STEEL SUPPORT BRACKETS
MEL-2	BLACK MELAMINE	LOCKS	TIMBERLINE CB-170 CAM LOCK

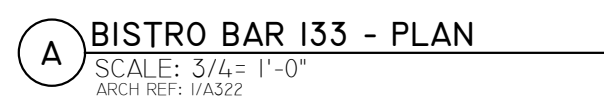


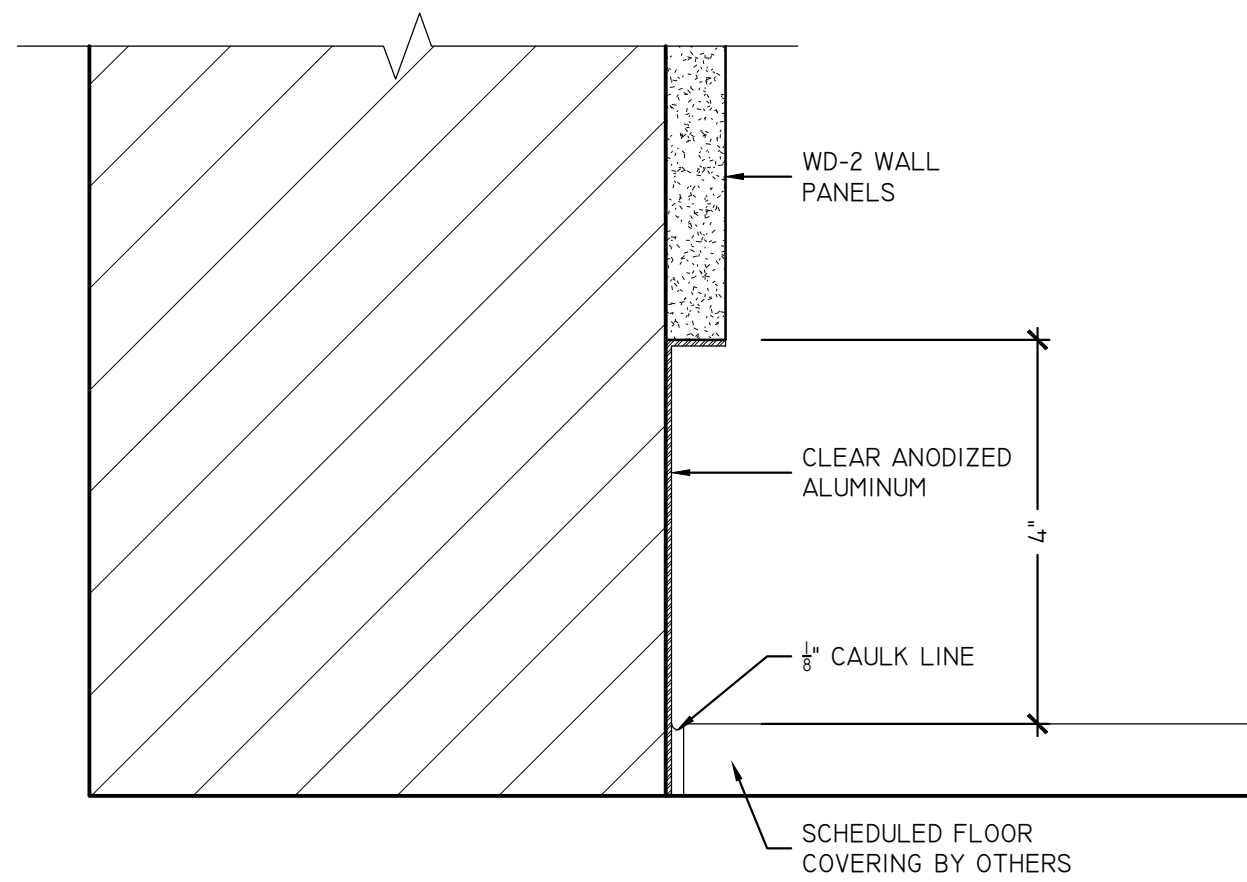

S7 BISTRO BAR 133 - SECTION
SCALE: 1-1/2" = 1'-0"
ARCH REF: 10/A322

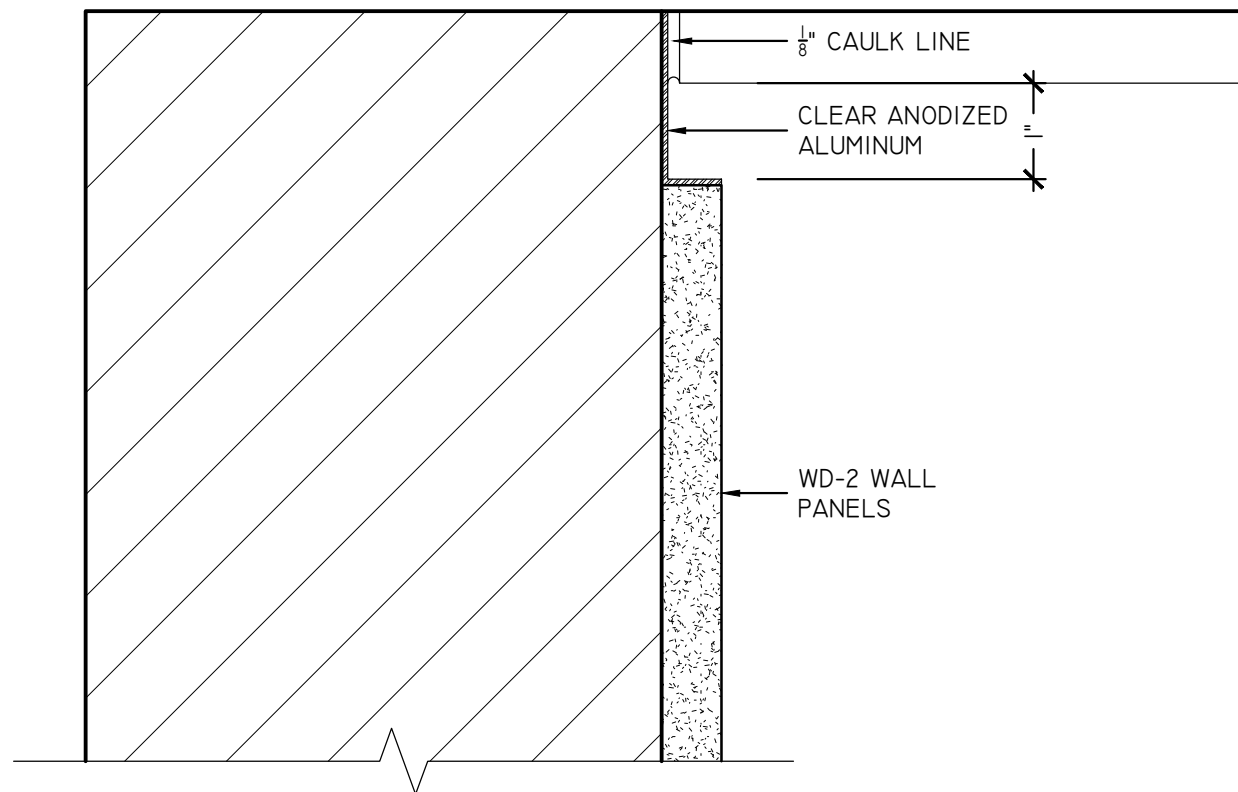


S8 BISTRO BAR 133 - SECTION
SCALE: 1-1/2" = 1'-0"
ARCH REF: 10/A322

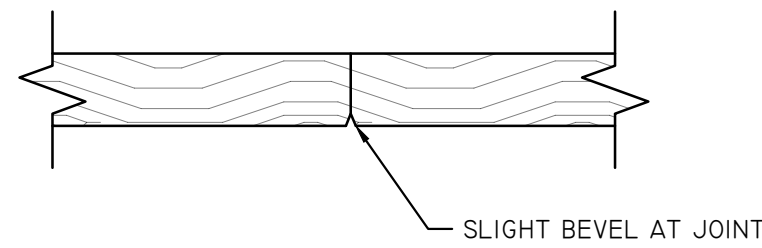


D1 PANEL DETAIL
SCALE: 6" = 1'-0"
ARCH REF: NONE

FINISH LEGEND

PL-1	NEVAMAR EASY ELEGANCE #VA 5002 (322) (357)	WD-1	ASI WOOD PANELS INTERWOVEN ECO PANELS WALNUT #WPVEP017 (310)
PL-2	FORMICA BRUSHED UMBRA DECOMETAL #M5312 (215)	WD-2	BROGAN WOOD PRODUCTS SB.TD.2109.FM NATURAL FUMED (308)
PL-3	WILSONART 5TH AVE ELM #7966-60 (371)		
PL-4	NEVAMAR BLACK #S6001T (223)	WD-4	STAIN WOOD TO MATCH WILSONART MONTANA WALNUT #7110 (363)
PL-5	WILSONART GREY MESH #4877-38 (325)	WD-5	SOELBERG INDUSTRIES, IMPRESSIONS, SILDARE MDF PANELS (365)
PL-7	WILSONART DECORATIVE METAL SATIN BRUSHED NATURAL ALUMINUM #6257	RSN-1	3-FORM VERTU V MONDO AQUA SANDSTONE
SS-1	BELSTONE ECO QUARTZ COBBLESTONE (306)	DRAWER GLIDES	100 Lbs Full Extension Ball Bearing
SS-2	SILESTONE NEBULA CODE DREIS (360)	HINGES	Salice 110° Euro Self Close
SS-3	J.G. EDELEN DO. QUARTZ MARRIOTT SUMMER SANDS #EHS-243 (370)	WIRE PULL	4" WIRE PULL
SS-4	COVERINGS ETC ECO-TERR SLAB BULGARI BLACK, BRUSH	TAB PULL	EPCO DP41-A-3
MEL-1	WHITE MELAMINE	METAL SUPPORTS	A&M HARDWARE - SURFACE MOUNTED STEEL SUPPORT BRACKETS
MEL-2	BLACK MELAMINE	LOCKS	TIMBERLINE CB-170 CAM LOCK

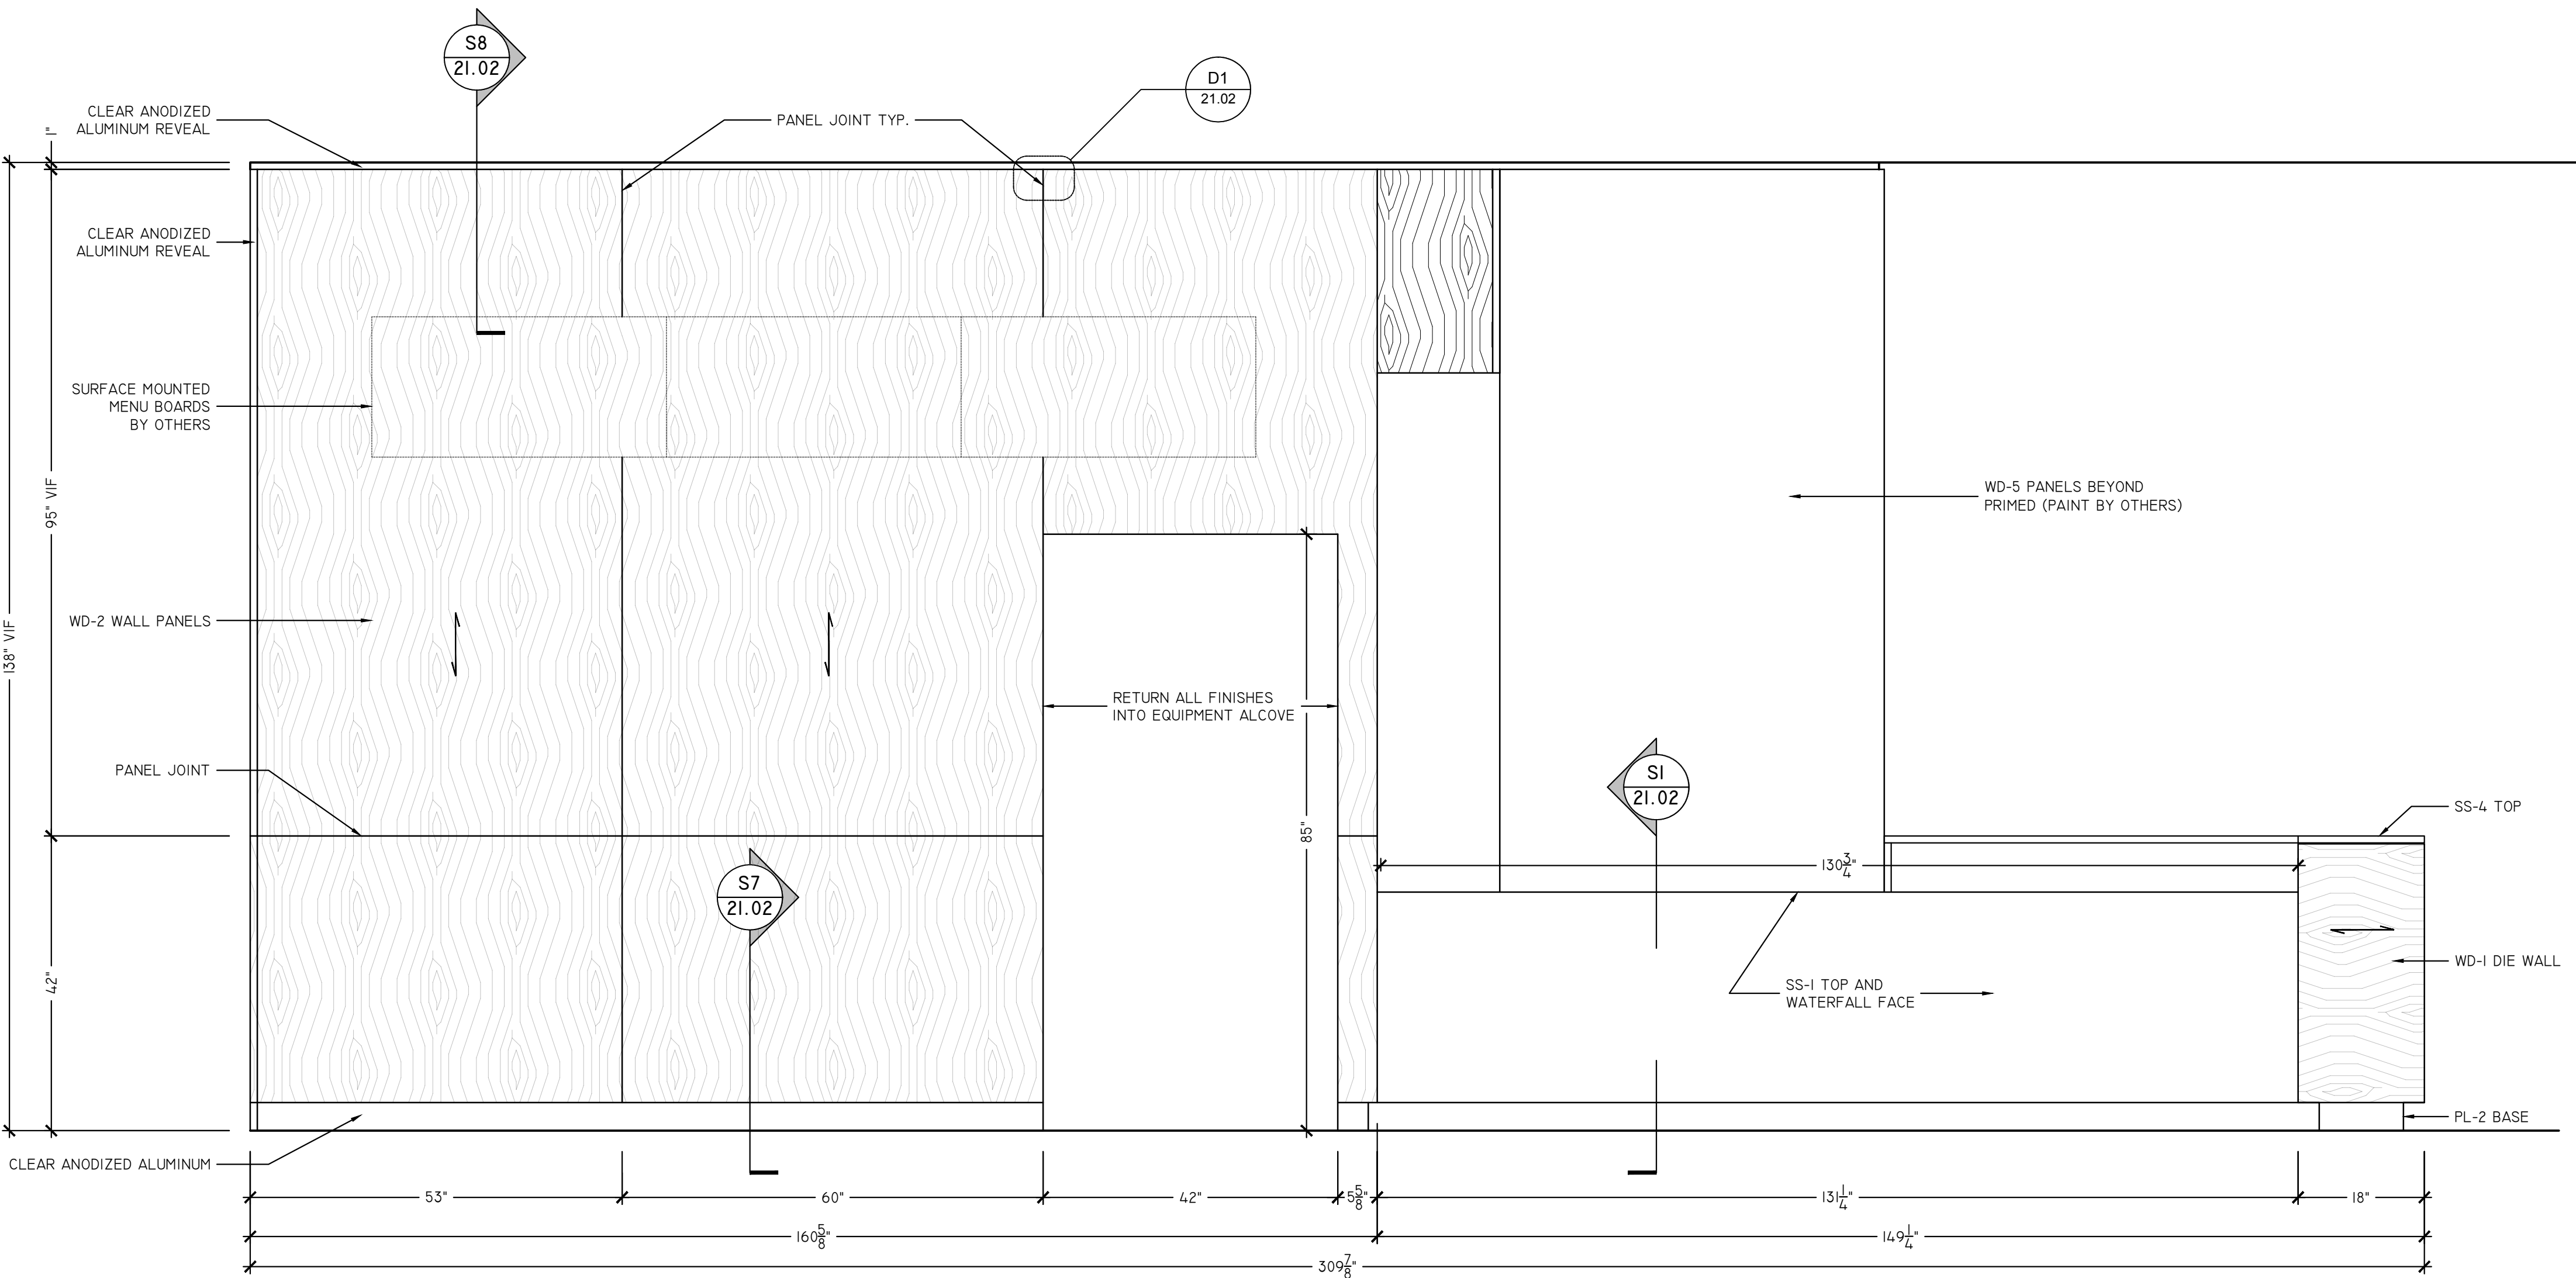

B BISTRO BAR 133 - ELEVATION
SCALE: 3/4" = 1'-0"
ARCH REF: 21/A322

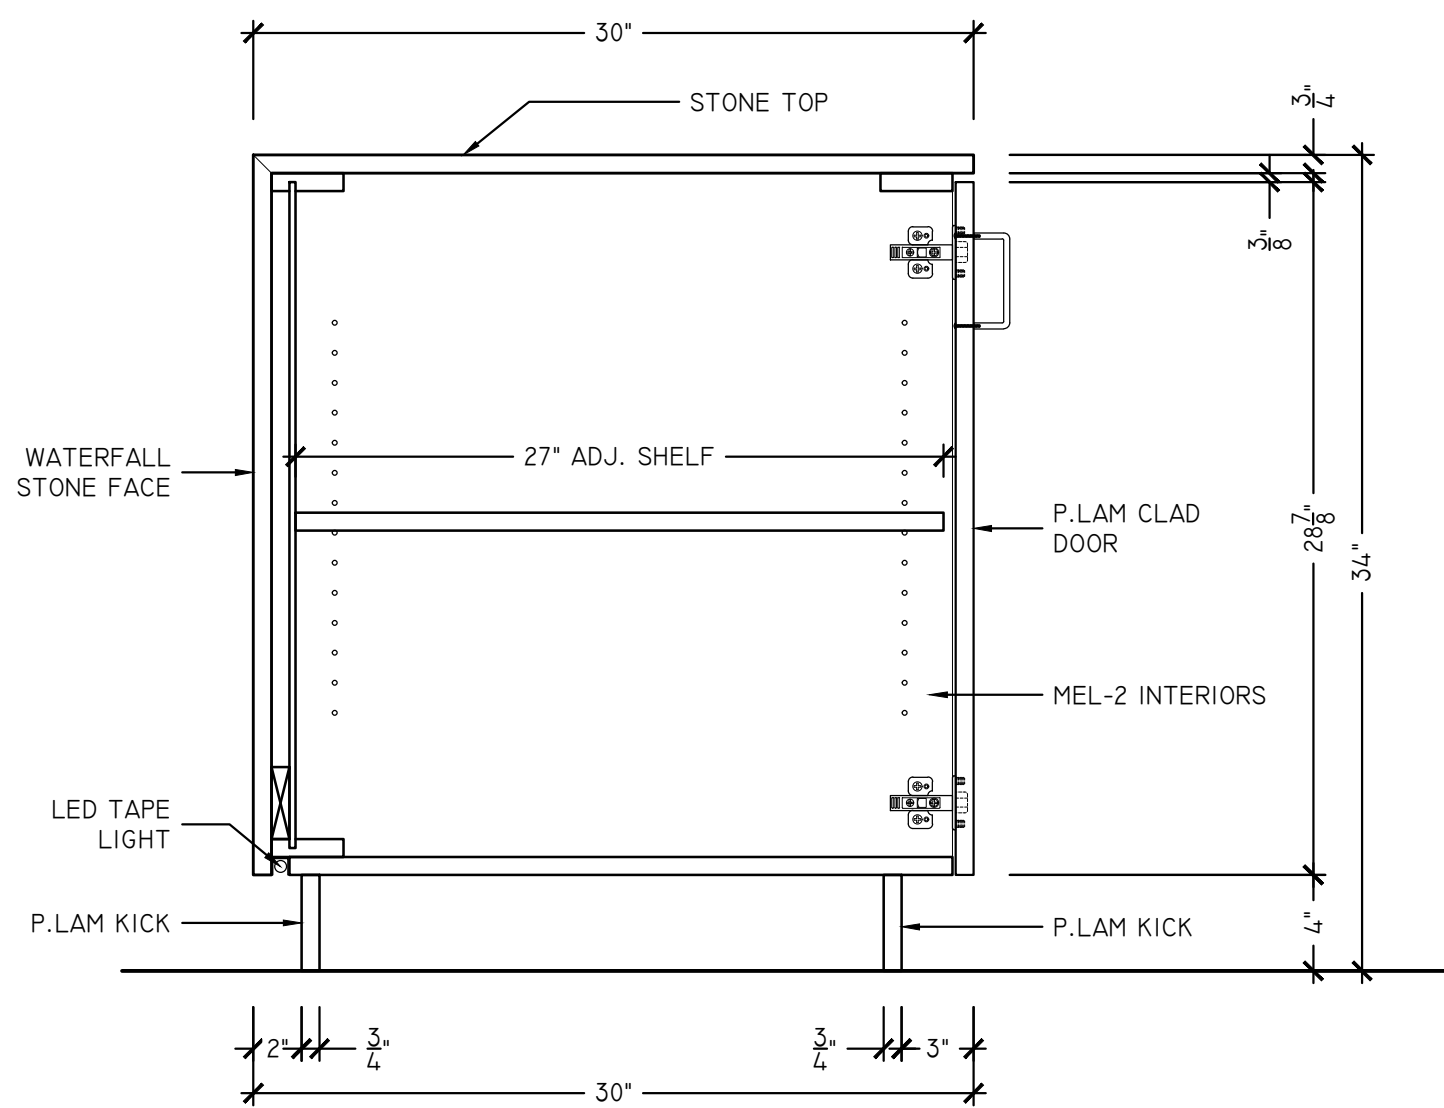

SI BISTRO BAR 133 - SECTION
SCALE: 1-1/2" = 1'-0"
ARCH REF: 12/A322



GENERAL CONTRACTOR:

WAREHAUS

ARCHITECT:

PROJECT: McHENERY ROW — PHASE 3

SHEET TITLE: BISTRO BAR 133

REVISIONS
xx/xx/xxxx

Job No.: MO xxxxxxx	Drawn By: SSD	Checked By: xx
Date: 02/03/2019	Scale: AS NOTED	

Sheet No.: 21.02

FINISH LEGEND

PL-1	NEVAMAR EASY ELEGANCE #VA 5002 (322) (357)	WD-1	ASI WOOD PANELS INTERWOVEN ECO PANELS WALNUT #WPVEP017 (310)
PL-2	FORMICA BRUSHED UMBRA DECOMETAL #M5312 (215)	WD-2	BROGAN WOOD PRODUCTS SB.TD.2109.FM NATURAL FUMED (308)
PL-3	WILSONART 5TH AVE ELM #7966-60 (371)		
PL-4	NEVAMAR BLACK #S6001T (223)	WD-4	STAIN WOOD TO MATCH WILSONART MONTANA WALNUT #7110 (363)
PL-5	WILSONART GREY MESH #4877-38 (325)	WD-5	SOELBERG INDUSTRIES, IMPRESSIONS, SILDARE MDF PANELS (365)
PL-7	WILSONART DECORATIVE METAL SATIN BRUSHED NATURAL ALUMINUM #6257	RSN-1	3-FORM VERTU V MONDO AQUA SANDSTONE
SS-1	BELSTONE ECO QUARTZ COBBLESTONE (306)	DRAWER GLIDES	100 Lbs Full Extension Ball Bearing
SS-2	SILESTONE NEBULA CODE DREIS (360)	HINGES	Salice 110° Euro Self Close
SS-3	J.G. EDELEN DO. QUARTZ MARRIOTT SUMMER SANDS #EHS-243 (370)	WIRE PULL	4" WIRE PULL
SS-4	COVERINGS ETC ECO-TERR SLAB BULGARI BLACK, BRUSH	TAB PULL	EPCO DP41-A-3
MEL-1	WHITE MELAMINE	METAL SUPPORTS	A&M HARDWARE - SURFACE MOUNTED STEEL SUPPORT BRACKETS
MEL-2	BLACK MELAMINE	LOCKS	TIMBERLINE CB-170 CAM LOCK




GENERAL CONTRACTOR:	WAREHAUS
ARCHITECT:	

PROJECT:	McHENERY ROW – PHASE 3
SHEET TITLE:	BISTRO BAR 133


REVISIONS
xx/xx/xxxx

Job No.:	MO xxxxxxx
Drawn By:	SSD
Checked By:	xx
Date:	02/03/2019
Scale:	AS NOTED


Sheet No.:
21.03

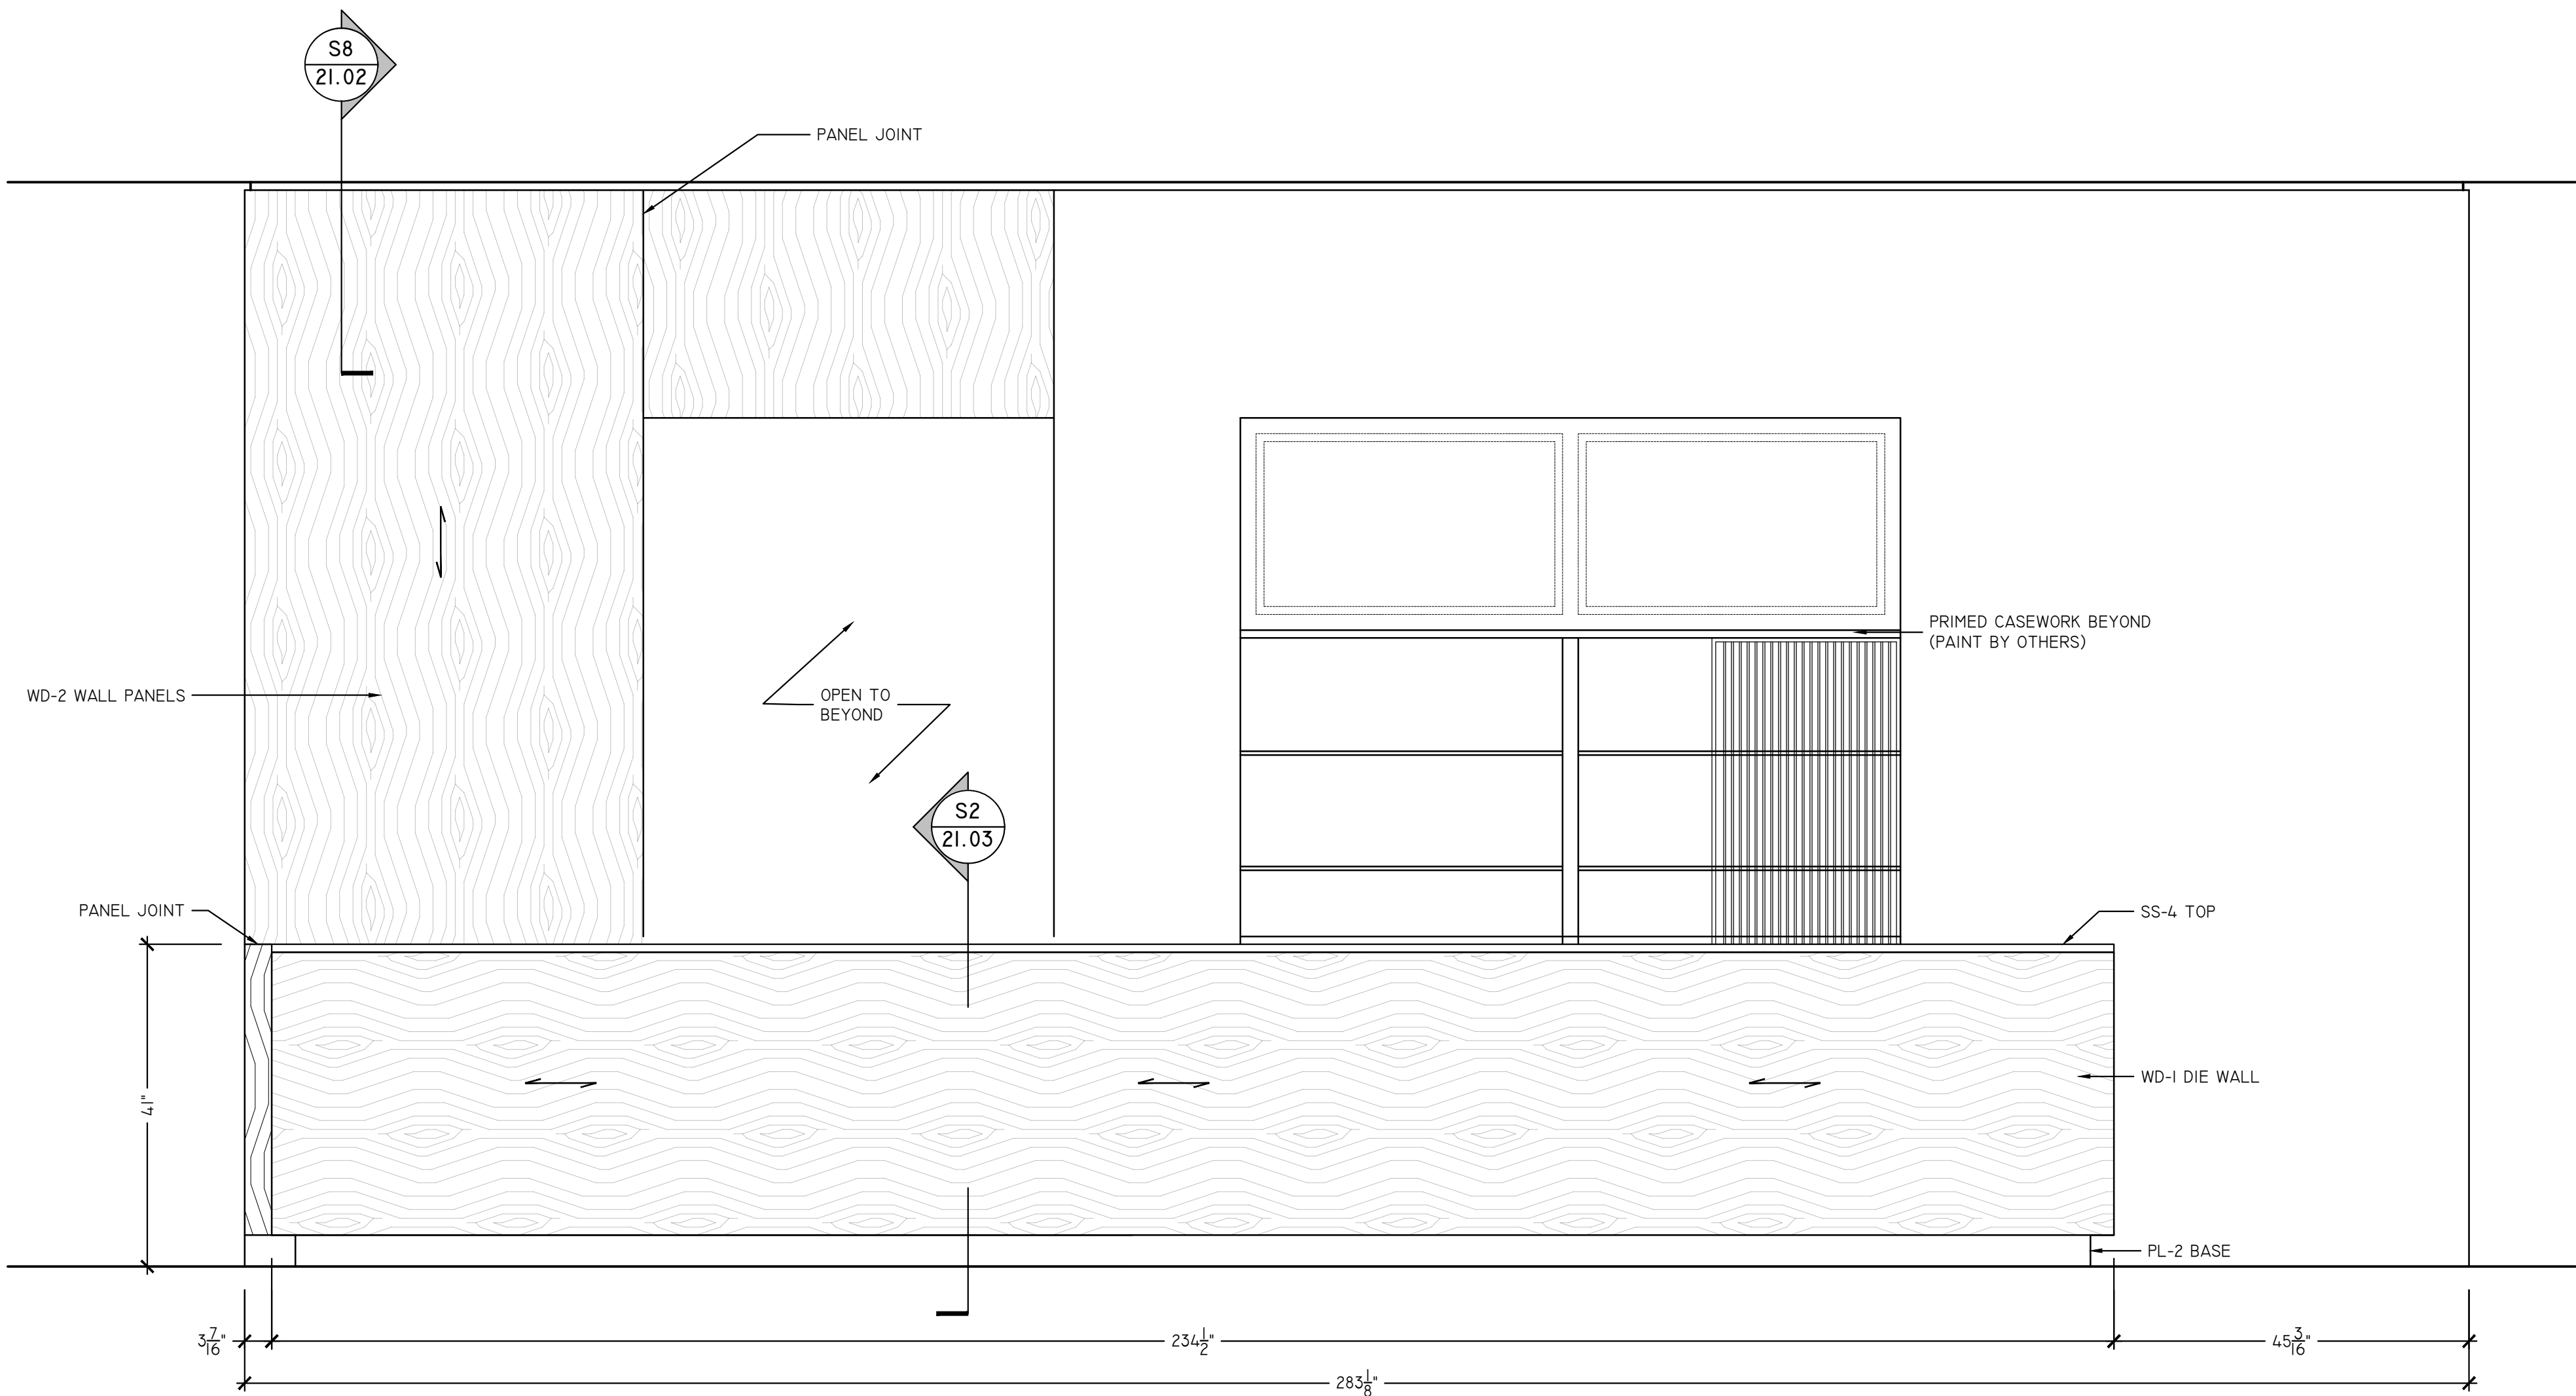


C BISTRO BAR 133 - ELEVATION
SCALE: 3/4" = 1'-0"
ARCH REF: 3/A322

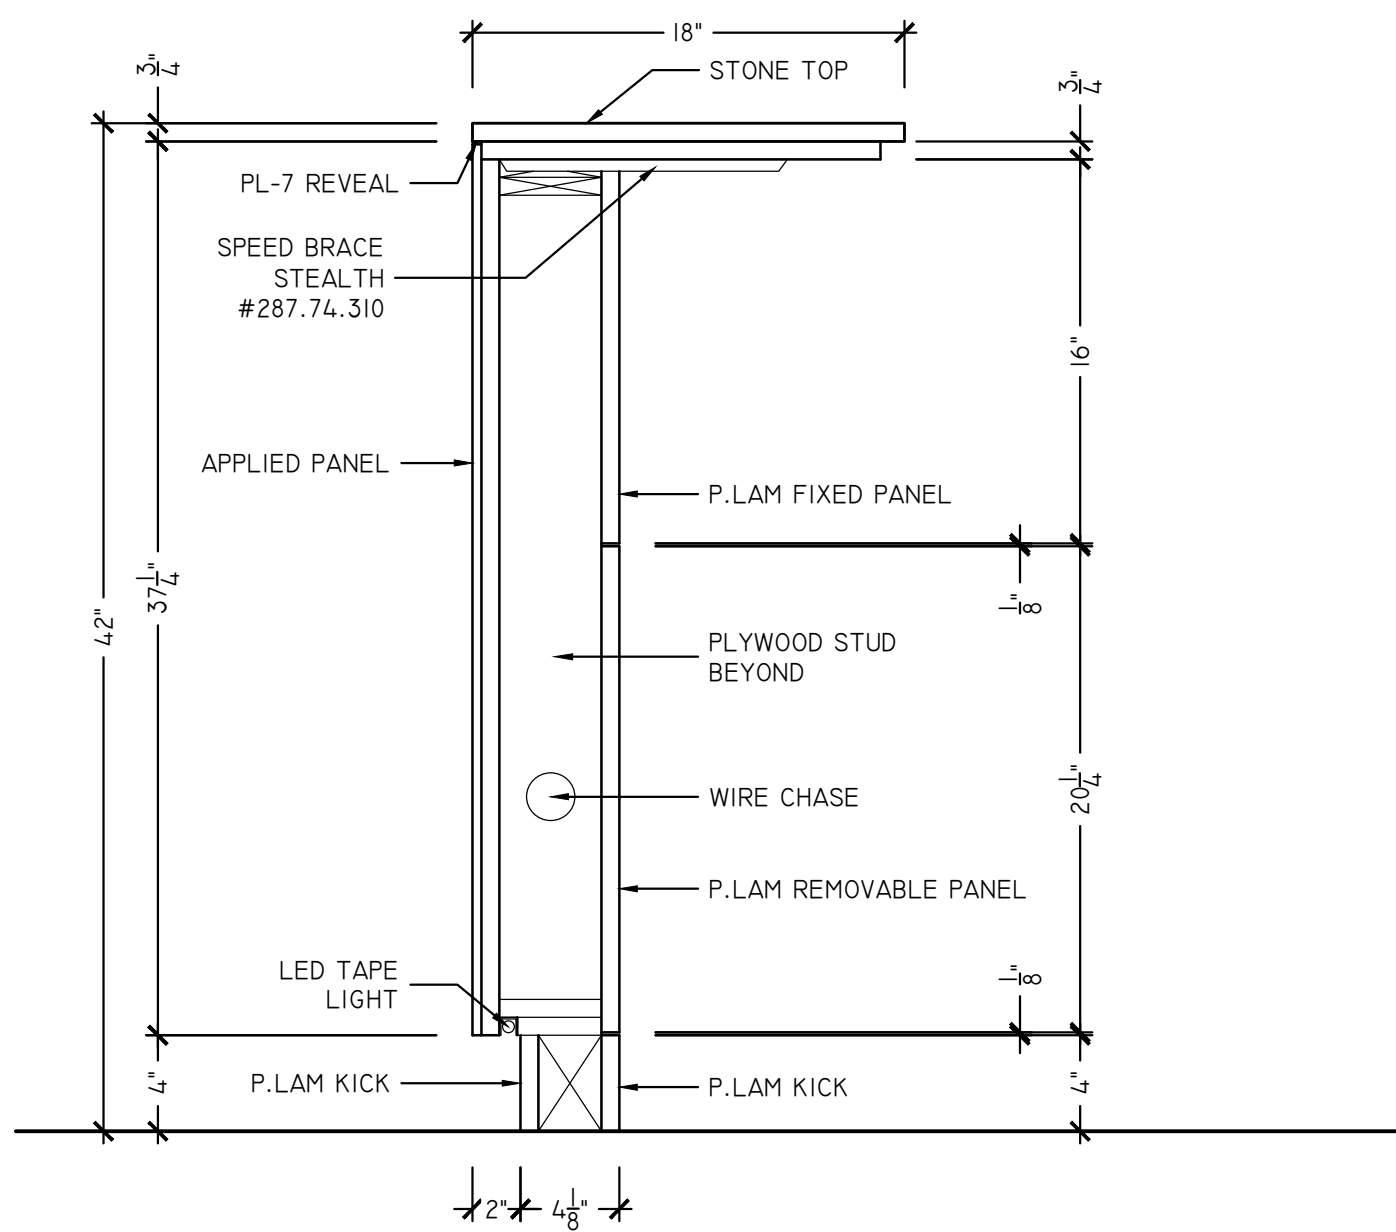


S2 BISTRO BAR 133 - SECTION
SCALE: 1-1/2" = 1'-0"
ARCH REF: 1/A322

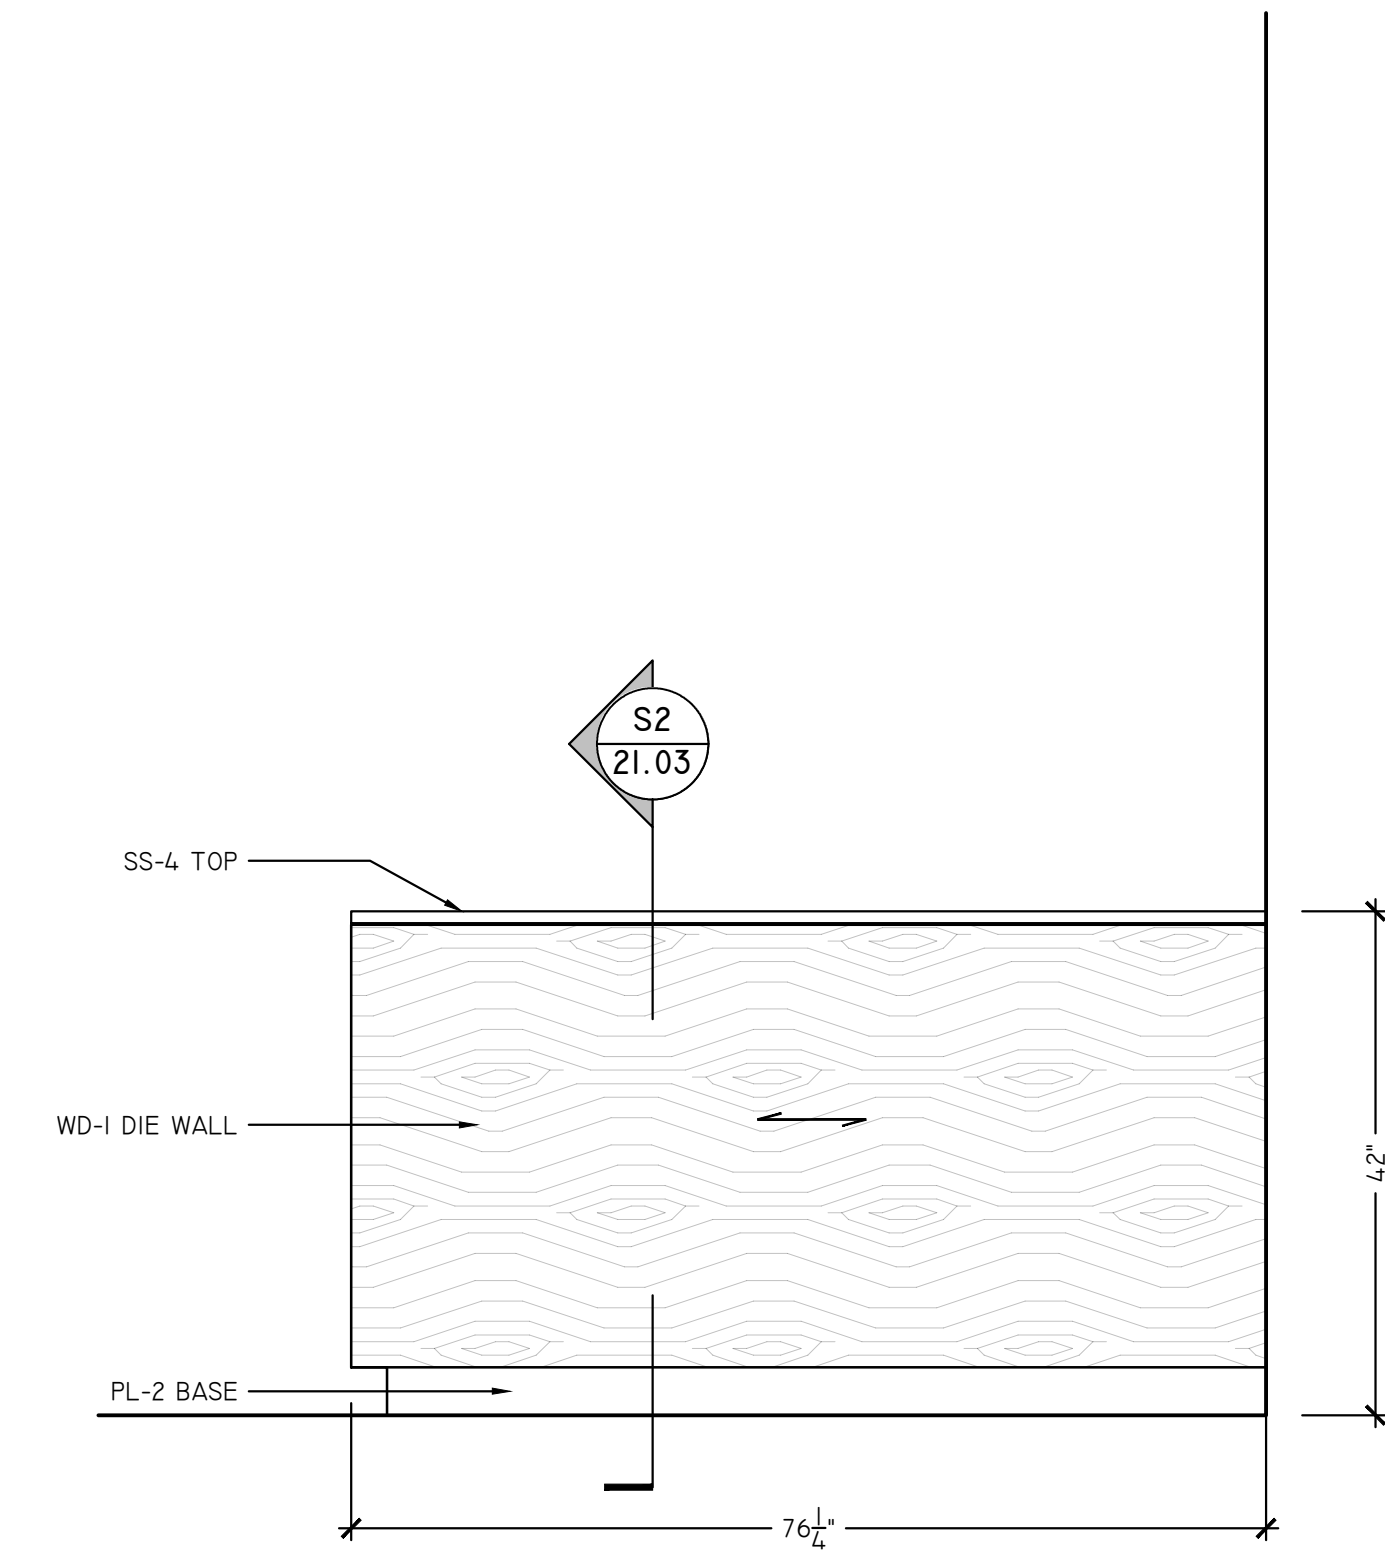

D BISTRO BAR 133 - ELEVATION
SCALE: 3/4" = 1'-0"
ARCH REF: 1/A322

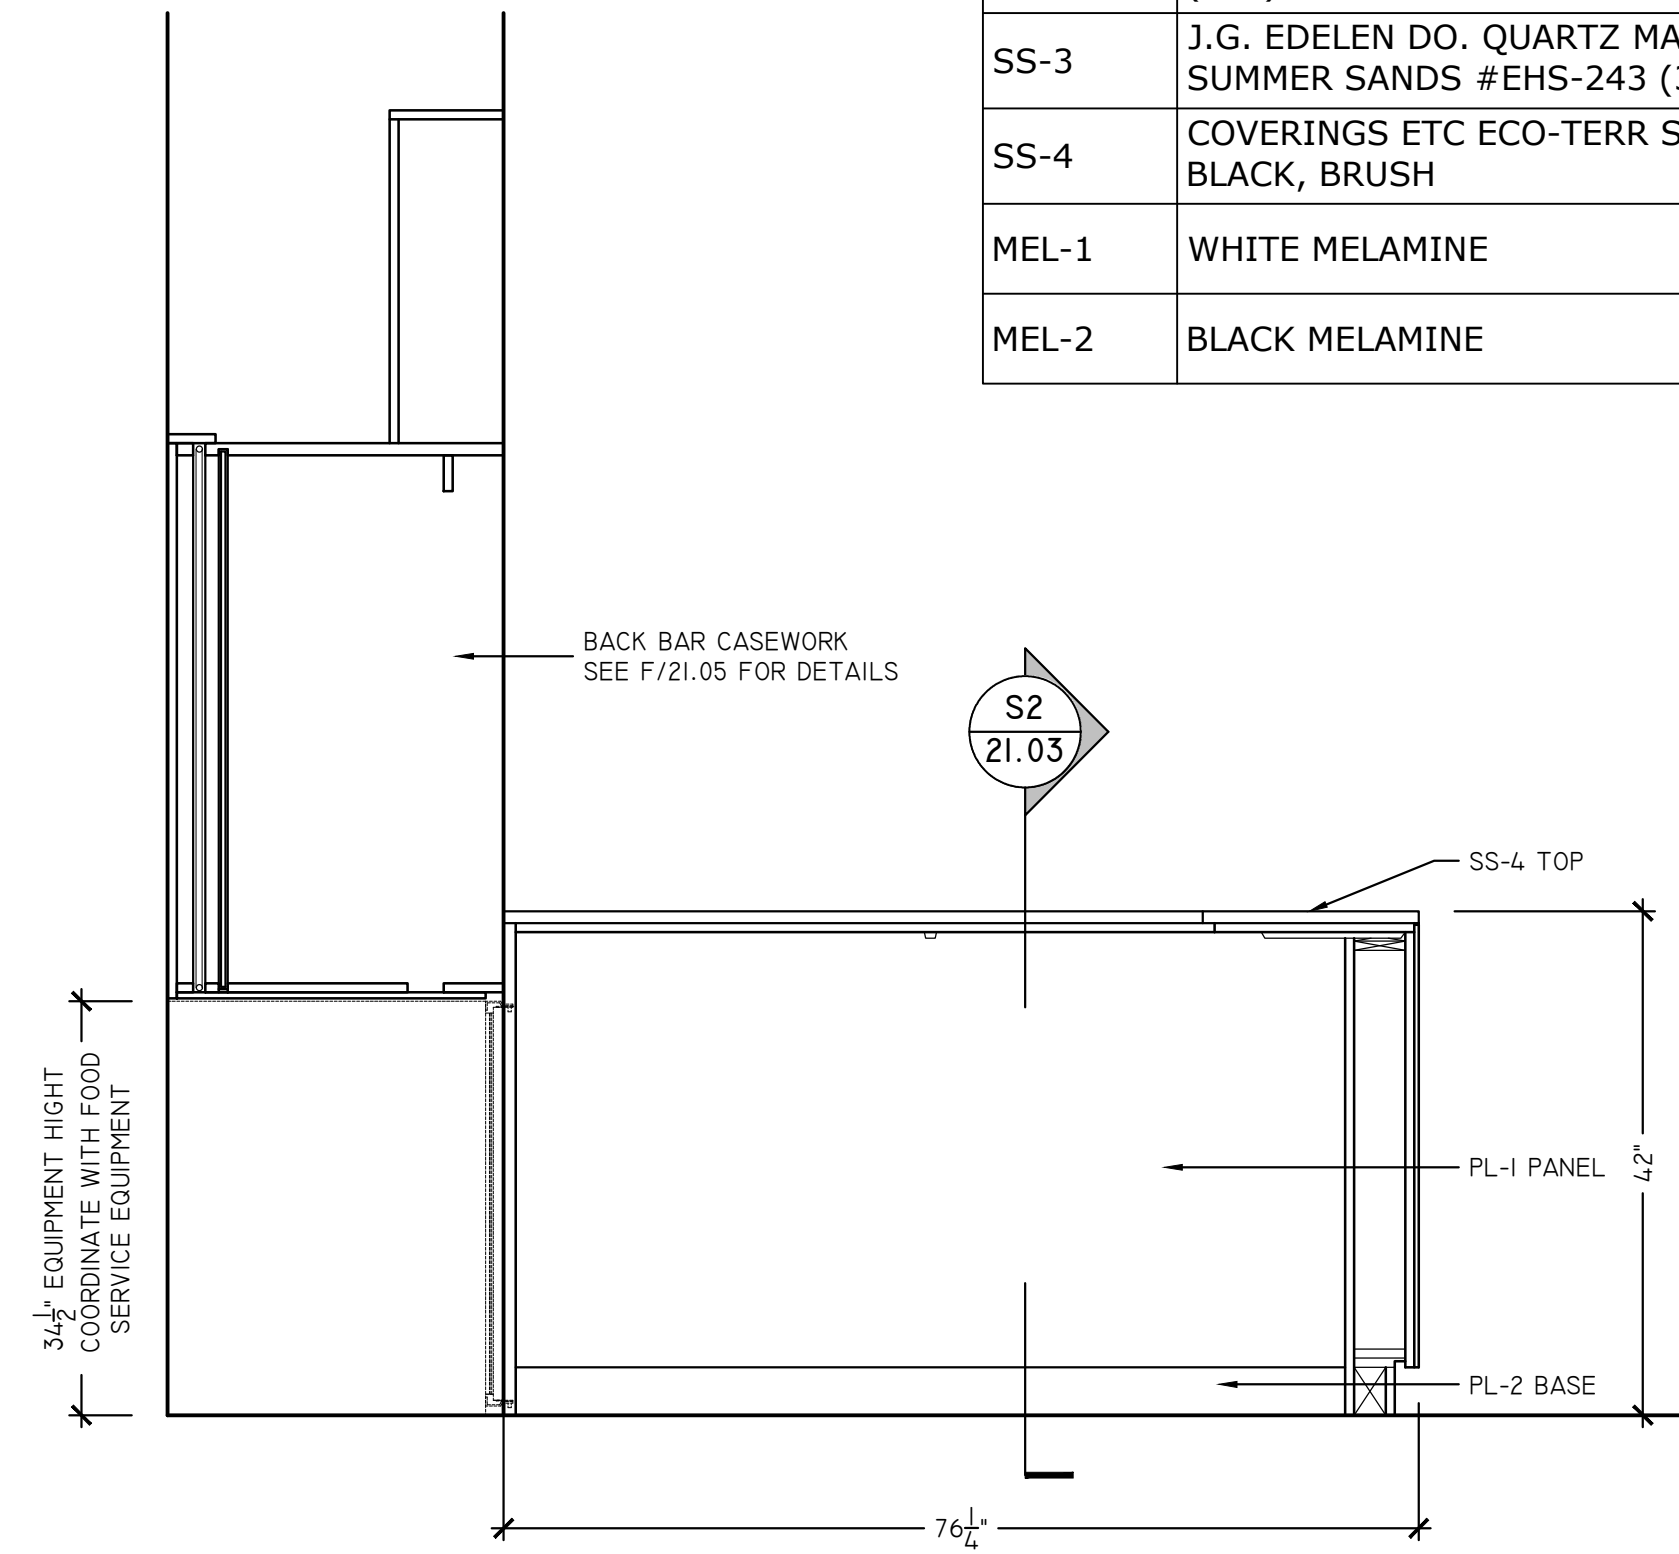

E BISTRO BAR 133 - ELEVATION
SCALE: 3/4" = 1'-0"
ARCH REF: 6/A322

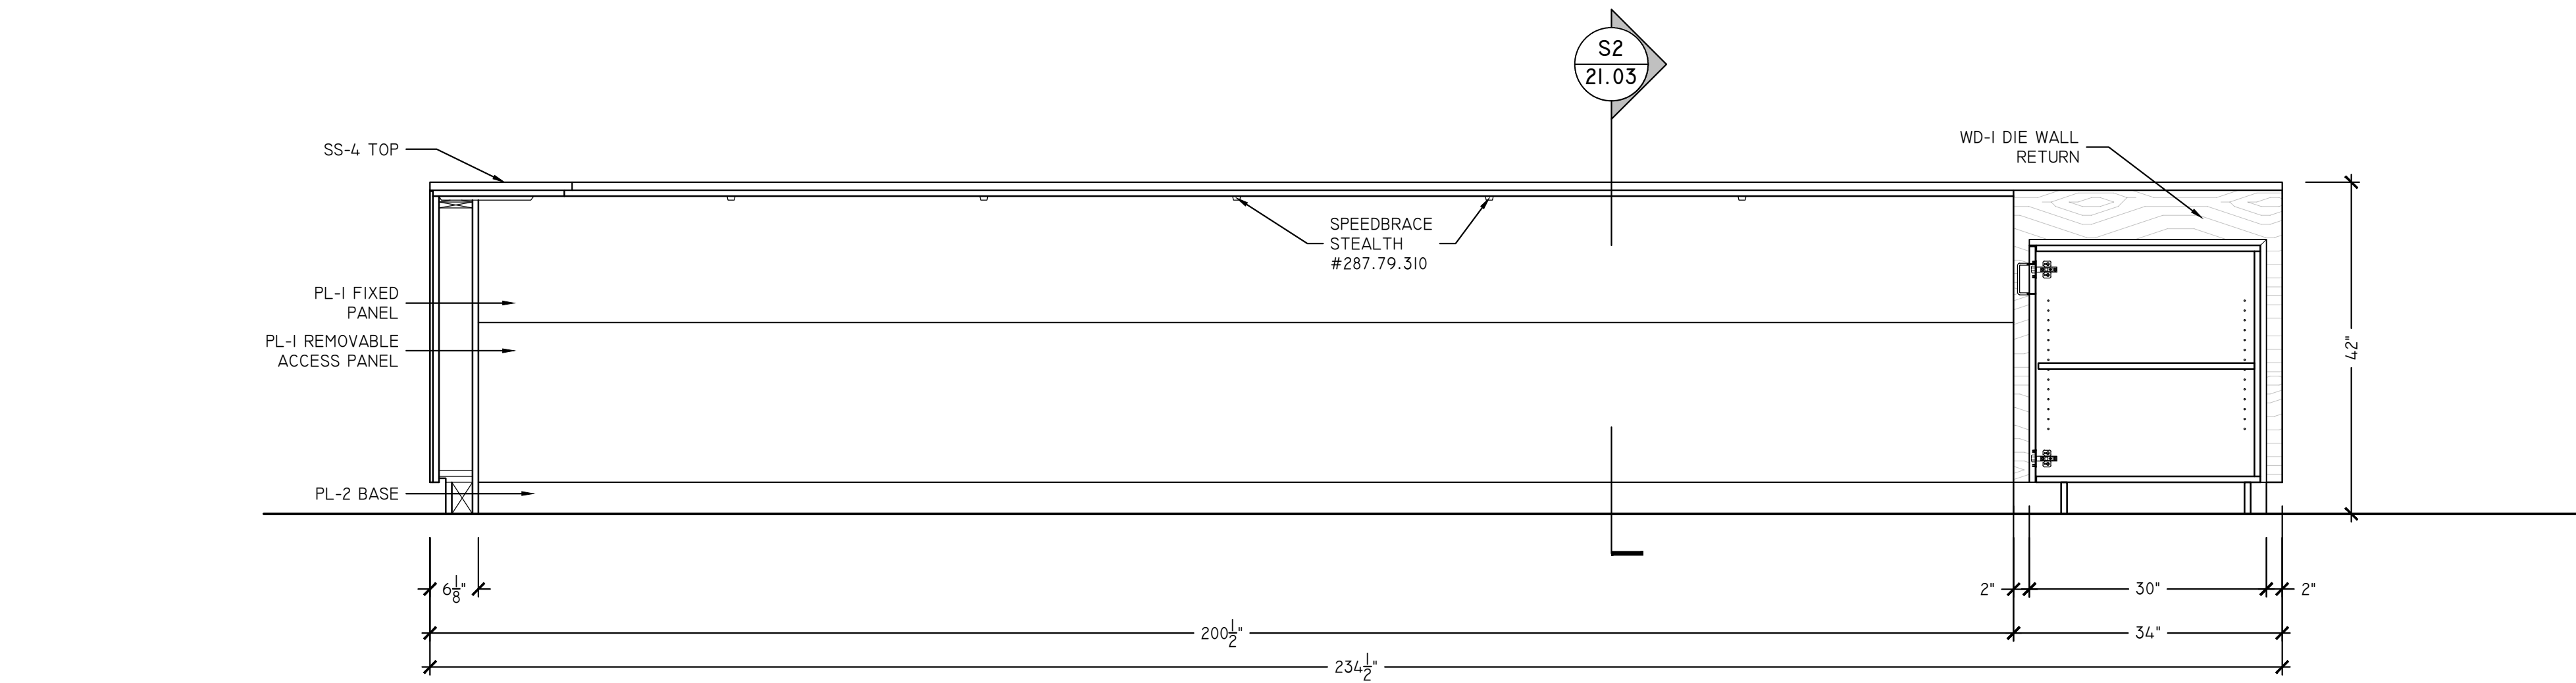

F BISTRO BAR 133 - ELEVATION
SCALE: 3/4" = 1'-0"
ARCH REF: 7/A322

FINISH LEGEND			
PL-1	NEVAMAR EASY ELEGANCE #VA 5002 (322) (357)	WD-1	ASI WOOD PANELS INTERWOVEN ECO PANELS WALNUT #WPVEP017 (310)
PL-2	FORMICA BRUSHED UMBRA DECOMETAL #M5312 (215)	WD-2	BROGAN WOOD PRODUCTS SB.TD.2109.FM NATURAL FUMED (308)
PL-3	WILSONART 5TH AVE ELM #7966-60 (371)		
PL-4	NEVAMAR BLACK #S6001T (223)	WD-4	STAIN WOOD TO MATCH WILSONART MONTANA WALNUT #7110 (363)
PL-5	WILSONART GREY MESH #4877-38 (325)	WD-5	SOELBERG INDUSTRIES, IMPRESSIONS, SILDARE MDF PANELS (365)
PL-7	WILSONART DECORATIVE METAL SATIN BRUSHED NATURAL ALUMINUM #6257 (325)	RSN-1	3-FORM VERTU V MONDO AQUA SANDSTONE
SS-1	BELSTONE ECO QUARTZ COBBLESTONE (306)	DRAWER GLIDES	100 Lbs Full Extension Ball Bearing
SS-2	SILESTONE NEBULA CODE DREIS (360)	HINGES	Salice 110° Euro Self Close
SS-3	J.G. EDELEN DO. QUARTZ MARRIOTT SUMMER SANDS #EHS-243 (370)	WIRE PULL	4" WIRE PULL
SS-4	COVERINGS ETC ECO-TERR SLAB BULGARI BLACK, BRUSH	TAB PULL	EPCO DP41-A-3
MEL-1	WHITE MELAMINE	METAL SUPPORTS	A&M HARDWARE - SURFACE MOUNTED STEEL SUPPORT BRACKETS
MEL-2	BLACK MELAMINE	LOCKS	TIMBERLINE CB-170 CAM LOCK



GENERAL CONTRACTOR:	WAREHAUS
ARCHITECT:	

PROJECT:	McHENERY ROW - PHASE 3
SHEET TITLE:	BISTRO BAR 133




REVISIONS
xx/xx/xxxx

Job No.:	MO xxxxxxx
Drawn By:	SSD
Checked By:	xx
Date:	02/03/2019
Scale:	AS NOTED


Sheet No.:
21.04

Courtyard by Marriott- Bar Bistro- aluminum framed doors and sliding hardware

v. 060916

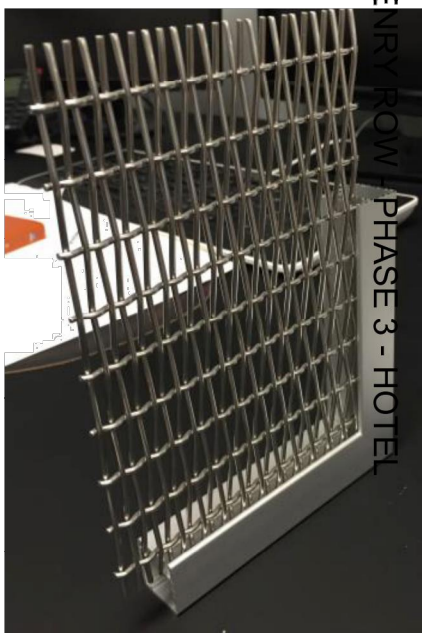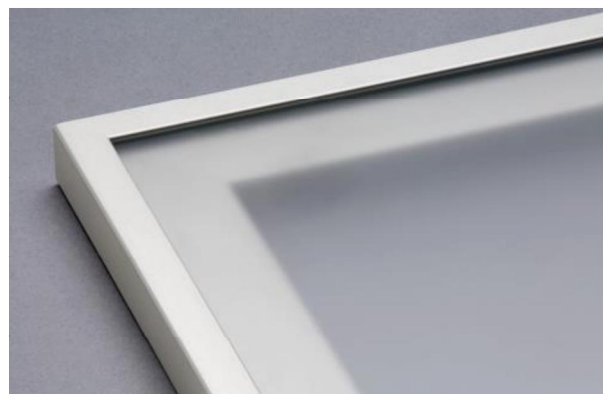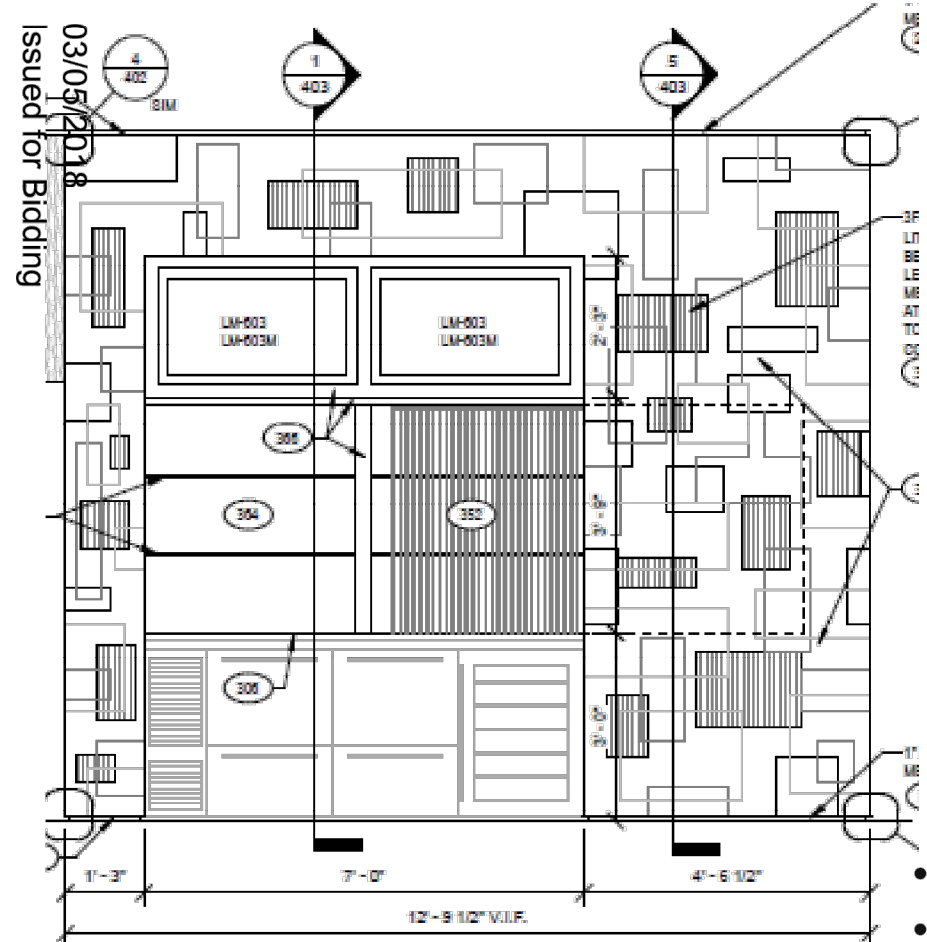

RIC 1936 no longer made, used RIC -03


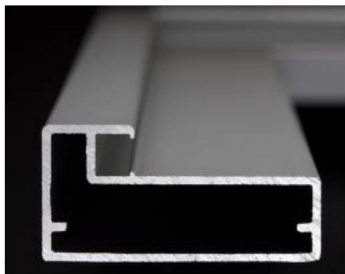


- # RIC 1936 frame
- # CA 4585 trolley and track system
- # 1879201 Push lock
- # 18006001- cylinder w/o master key

- Banker wire mesh insert




Anti-jump tabs

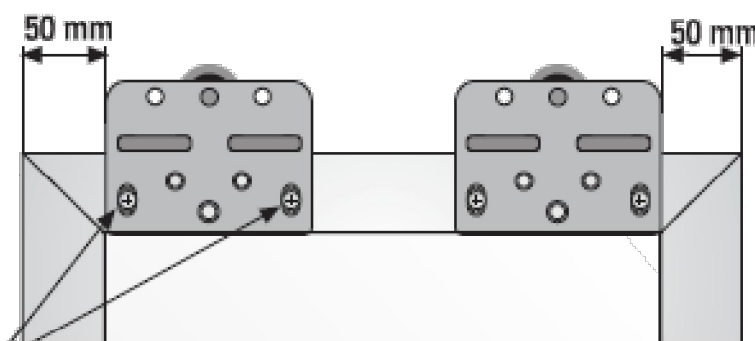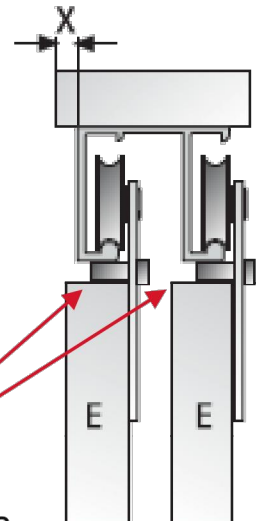


www.richelieu.com



2016.078.01

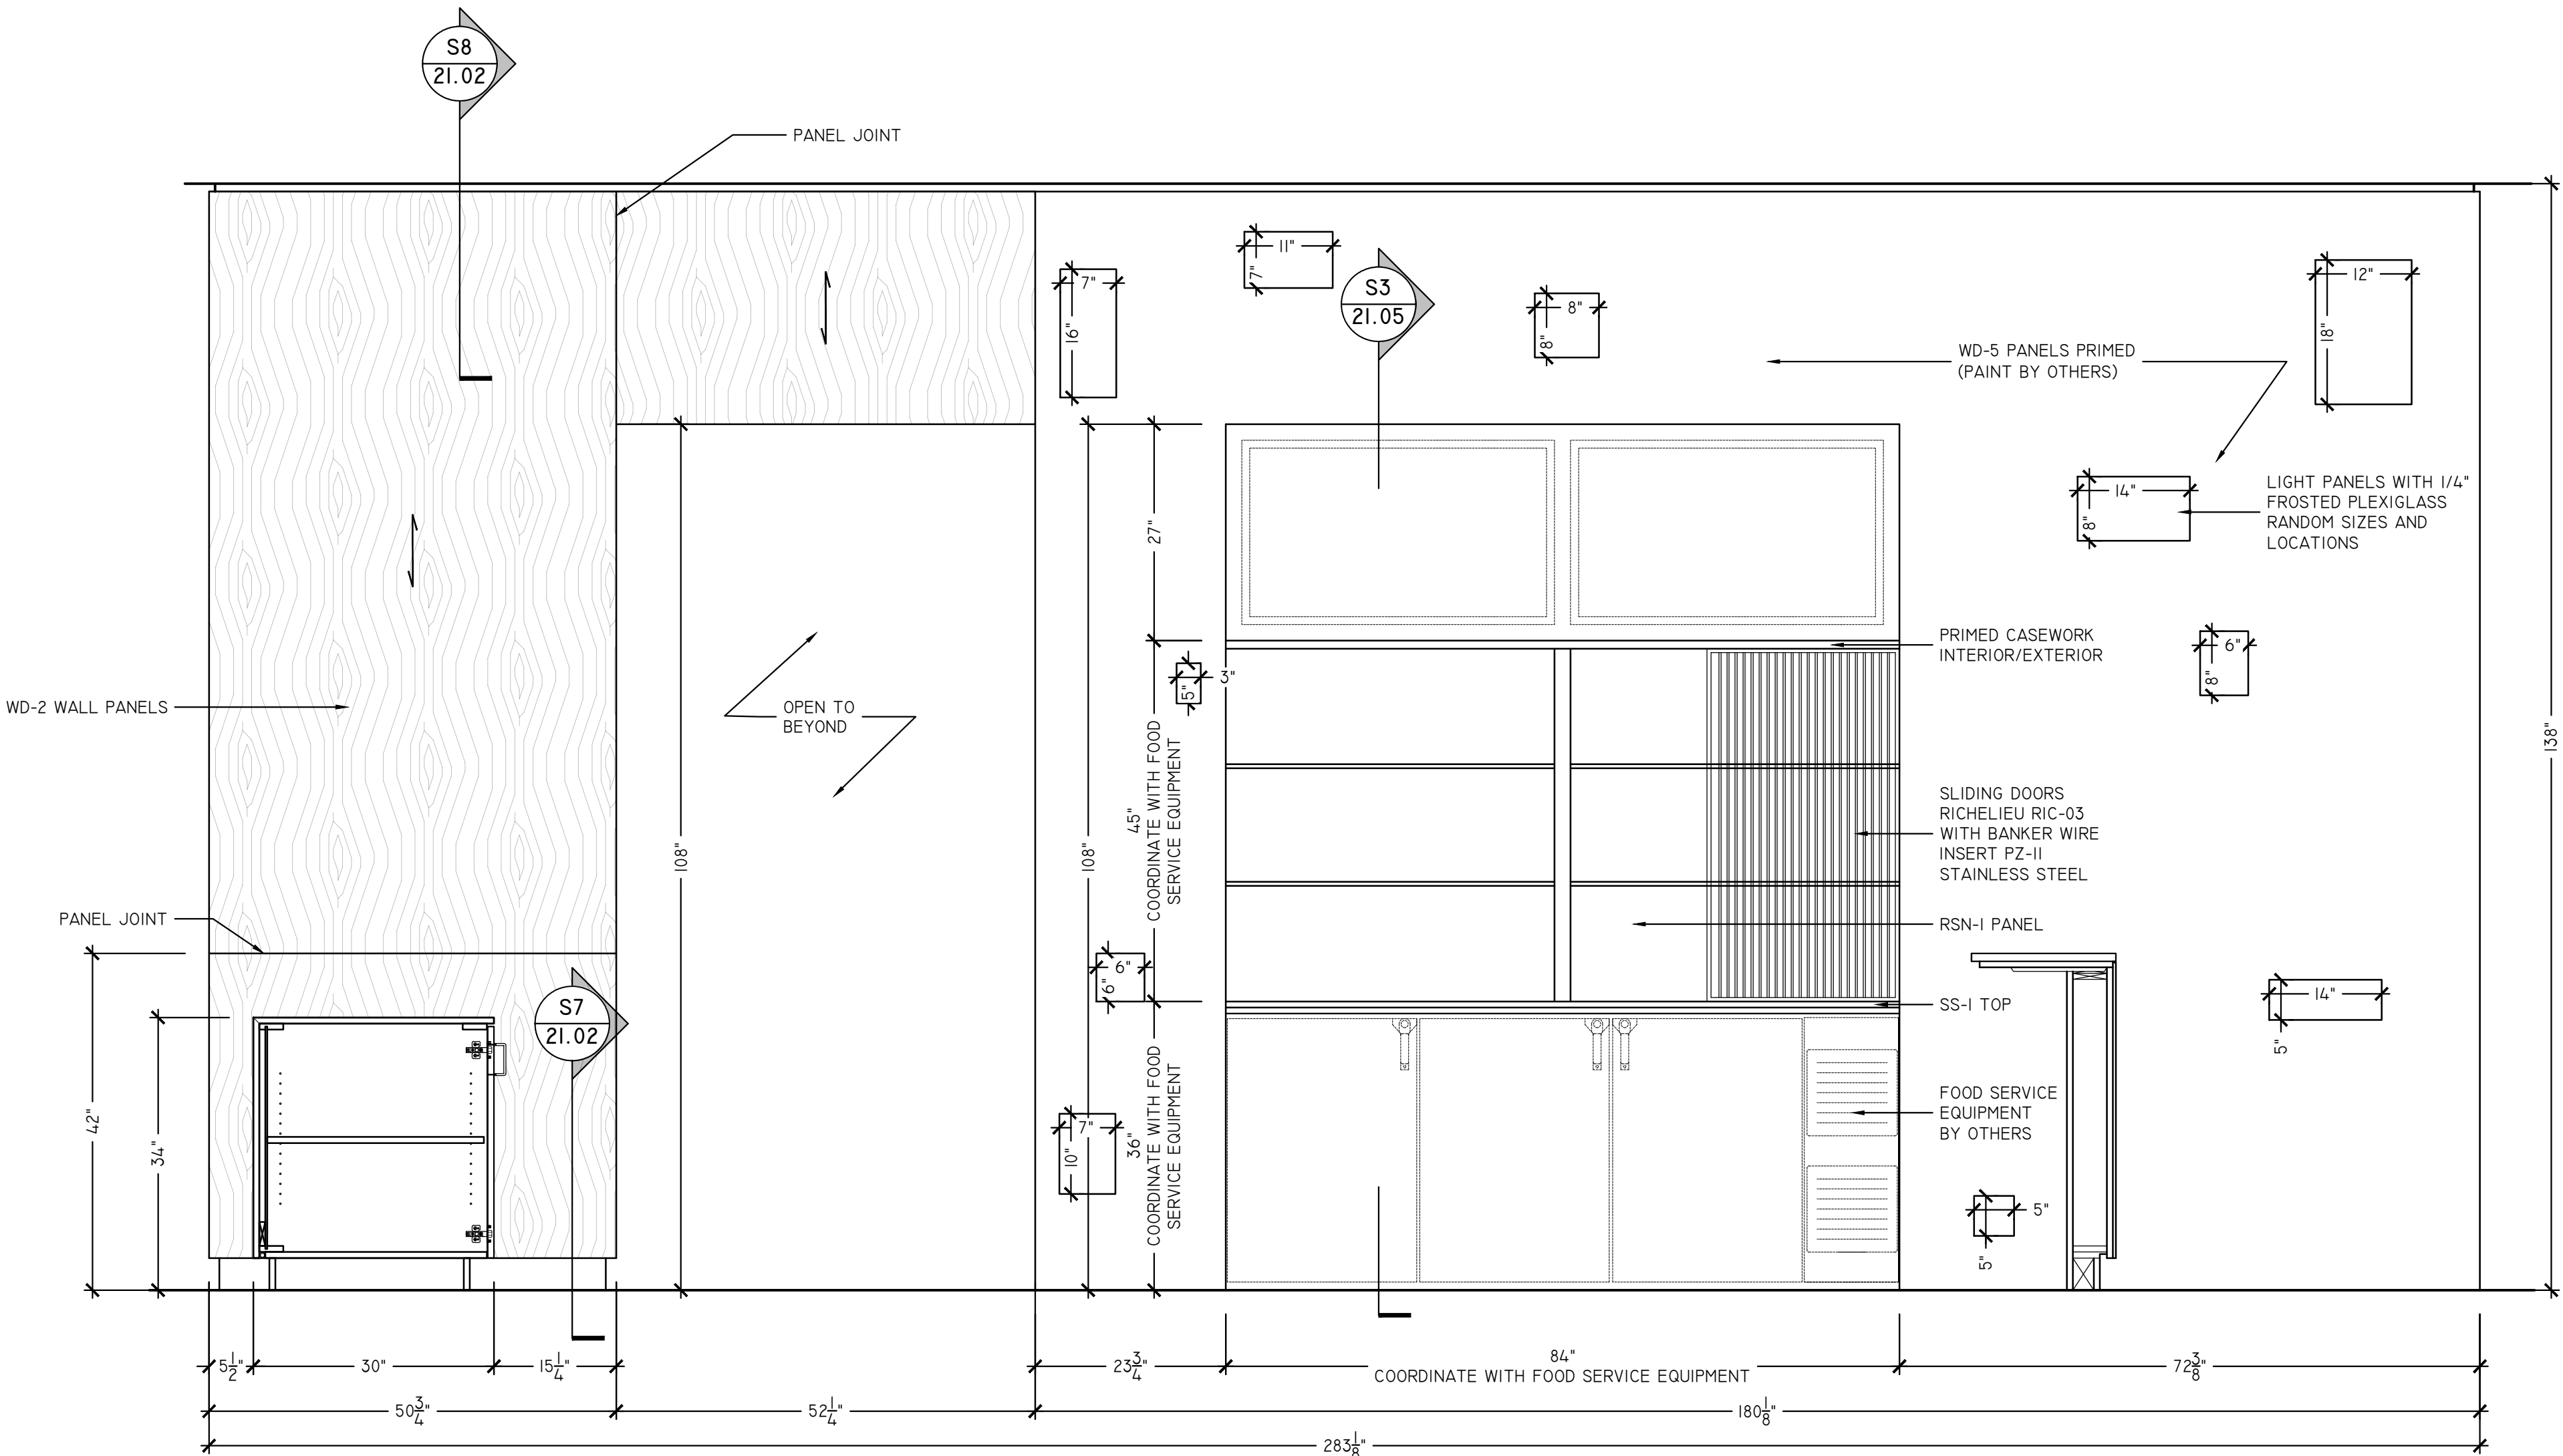

6 BISTRO BAR 133 - ELEVATION
SCALE: 3/4\"/>

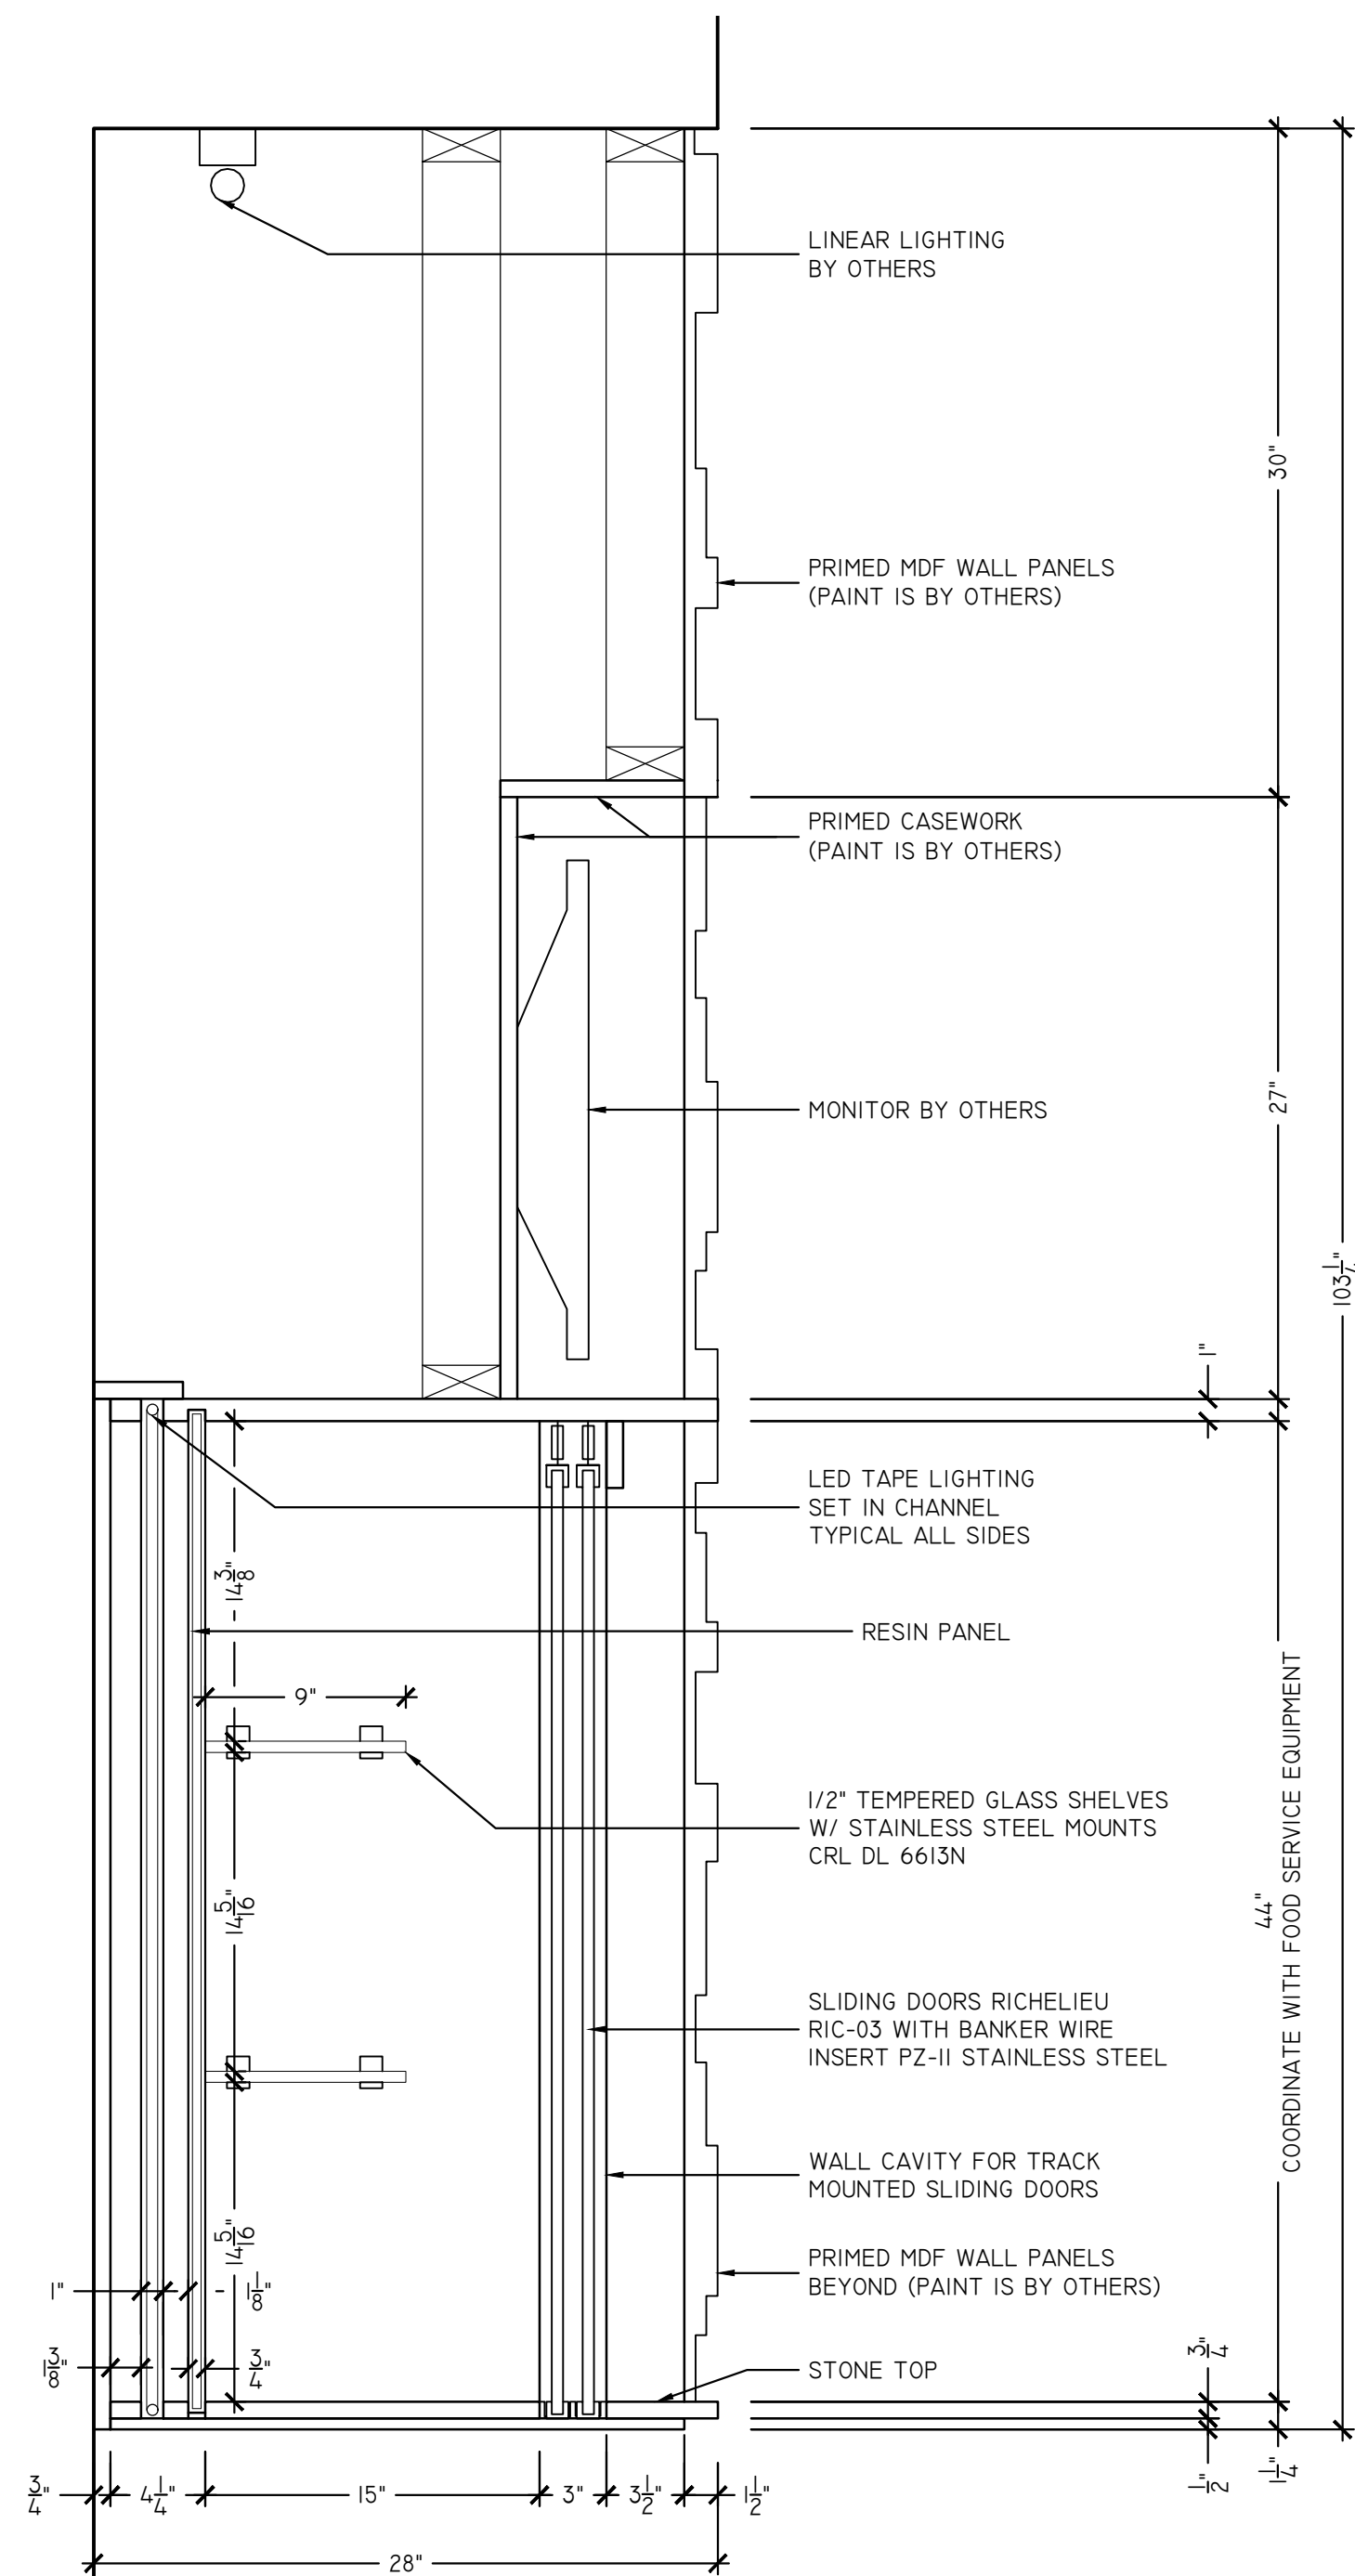

S3 BISTRO BAR 133 - SECTION
SCALE: 1-1/2\"/>

FINISH LEGEND

PL-1	NEVAMAR EASY ELEGANCE #VA 5002 (322) (357)	WD-1	ASI WOOD PANELS INTERWOVEN ECO PANELS WALNUT #WPVEP017 (310)
PL-2	FORMICA BRUSHED UMBRA DECOMETAL #M5312 (215)	WD-2	BROGAN WOOD PRODUCTS SB.TD.2109.FM NATURAL FUMED (308)
PL-3	WILSONART 5TH AVE ELM #7966-60 (371)		
PL-4	NEVAMAR BLACK #S6001T (223)	WD-4	STAIN WOOD TO MATCH WILSONART MONTANA WALNUT #7110 (363)
PL-5	WILSONART GREY MESH #4877-38 (325)	WD-5	SOELBERG INDUSTRIES, IMPRESSIONS, SILDARE MDF PANELS (365)
PL-7	WILSONART DECORATIVE METAL SATIN BRUSHED NATURAL ALUMINUM #6257 (325)	RSN-1	3-FORM VERTU V MONDO AQUA SANDSTONE
SS-1	BELSTONE ECO QUARTZ COBBLESTONE (306)	DRAWER GLIDES	100 Lbs Full Extension Ball Bearing
SS-2	SILESTONE NEBULA CODE DREIS (360)	HINGES	Salice 110° Euro Self Close
SS-3	J.G. EDELEN DO. QUARTZ MARIOTT SUMMER SANDS #EHS-243 (370)	WIRE PULL	4" WIRE PULL
SS-4	COVERINGS ETC ECO-TERR SLAB BULGARI BLACK, BRUSH	TAB PULL	EPCO DP41-A-3
MEL-1	WHITE MELAMINE	METAL SUPPORTS	A&M HARDWARE - SURFACE MOUNTED STEEL SUPPORT BRACKETS
MEL-2	BLACK MELAMINE	LOCKS	TIMBERLINE CB-170 CAM LOCK



GENERAL CONTRACTOR:	WAREHAUS
ARCHITECT:	

PROJECT:	McHENERY ROW - PHASE 3
SHEET TITLE:	BISTRO BAR 133

REVISIONS
xx/xx/xxxx

Job No.:	MO xxxxxxx
Drawn By:	SSD
Checked By:	xx
Date:	02/03/2019
Scale:	AS NOTED

Sheet No.:
21.05

FINISH LEGEND

PL-1	NEVAMAR EASY ELEGANCE #VA 5002 (322) (357)	WD-1	ASI WOOD PANELS INTERWOVEN ECO PANELS WALNUT #WPVEP017 (310)
PL-2	FORMICA BRUSHED UMBRA DECOMETAL #M5312 (215)	WD-2	BROGAN WOOD PRODUCTS SB.TD.2109.FM NATURAL FUMED (308)
PL-3	WILSONART 5TH AVE ELM #7966-60 (371)		
PL-4	NEVAMAR BLACK #S6001T (223)	WD-4	STAIN WOOD TO MATCH WILSONART MONTANA WALNUT #7110 (363)
PL-5	WILSONART GREY MESH #4877-38 (325)	WD-5	SOELBERG INDUSTRIES, IMPRESSIONS, SILDARE MDF PANELS (365)
PL-7	WILSONART DECORATIVE METAL SATIN BRUSHED NATURAL ALUMINUM #6257 (325)	RSN-1	3-FORM VERTU V MONDO AQUA SANDSTONE
SS-1	BELSTONE ECO QUARTZ COBBLESTONE (306)	DRAWER GLIDES	100 Lbs Full Extension Ball Bearing
SS-2	SILESTONE NEBULA CODE DREIS (360)	HINGES	Salice 110° Euro Self Close
SS-3	J.G. EDELEN DO. QUARTZ MARRIOTT SUMMER SANDS #EHS-243 (370)	WIRE PULL	4" WIRE PULL
SS-4	COVERINGS ETC ECO-TERR SLAB BULGARI BLACK, BRUSH	TAB PULL	EPCO DP41-A-3
MEL-1	WHITE MELAMINE	METAL SUPPORTS	A&M HARDWARE - SURFACE MOUNTED STEEL SUPPORT BRACKETS
MEL-2	BLACK MELAMINE	LOCKS	TIMBERLINE CB-170 CAM LOCK





GENERAL CONTRACTOR:	WAREHAUS
ARCHITECT:	

PROJECT:	McHENERY ROW – PHASE 3
SHEET TITLE:	BISTRO BAR 133


REVISIONS
xx/xx/xxxx

Job No.:	MO xxxxxxx
Drawn By:	SSD
Checked By:	xx
Date:	02/03/2019
Scale:	AS NOTED


Sheet No.:
21.06

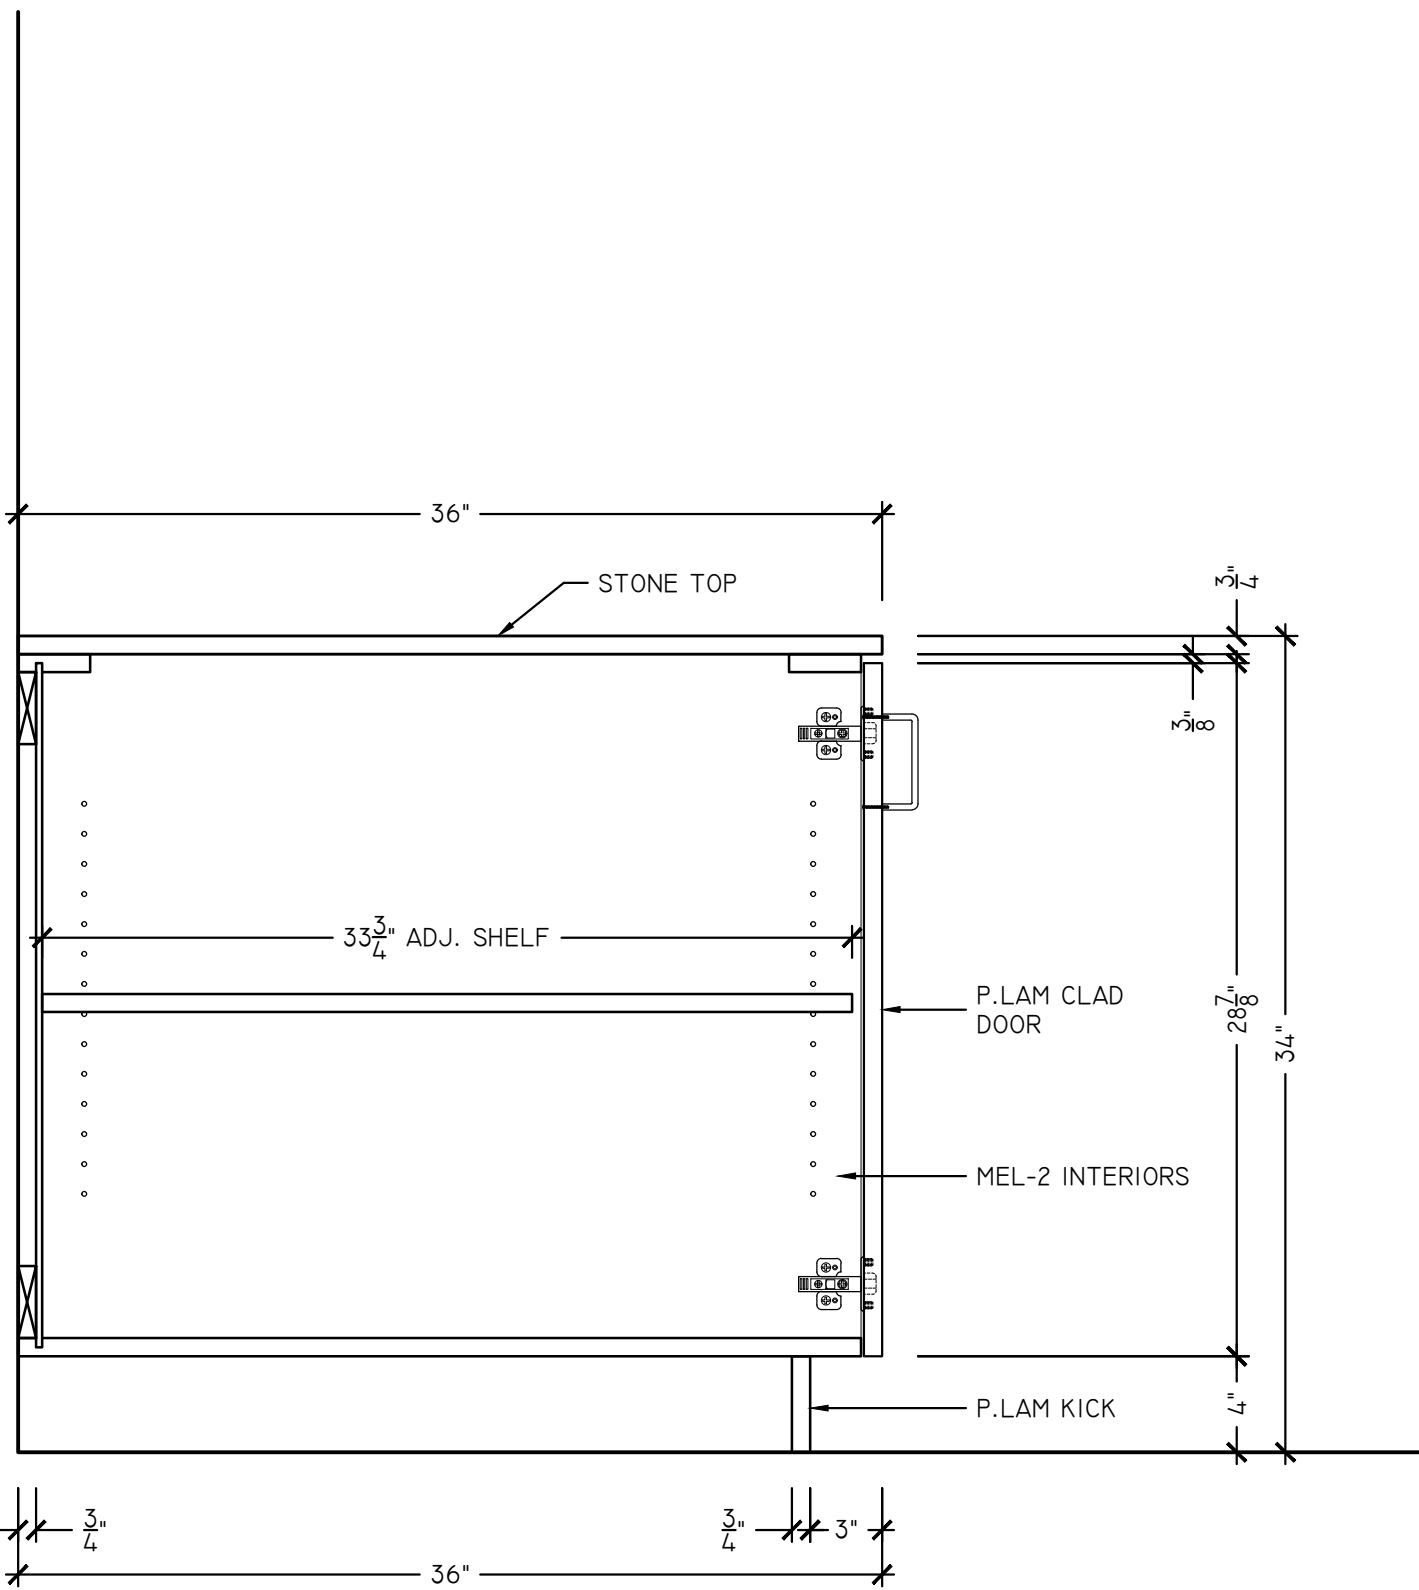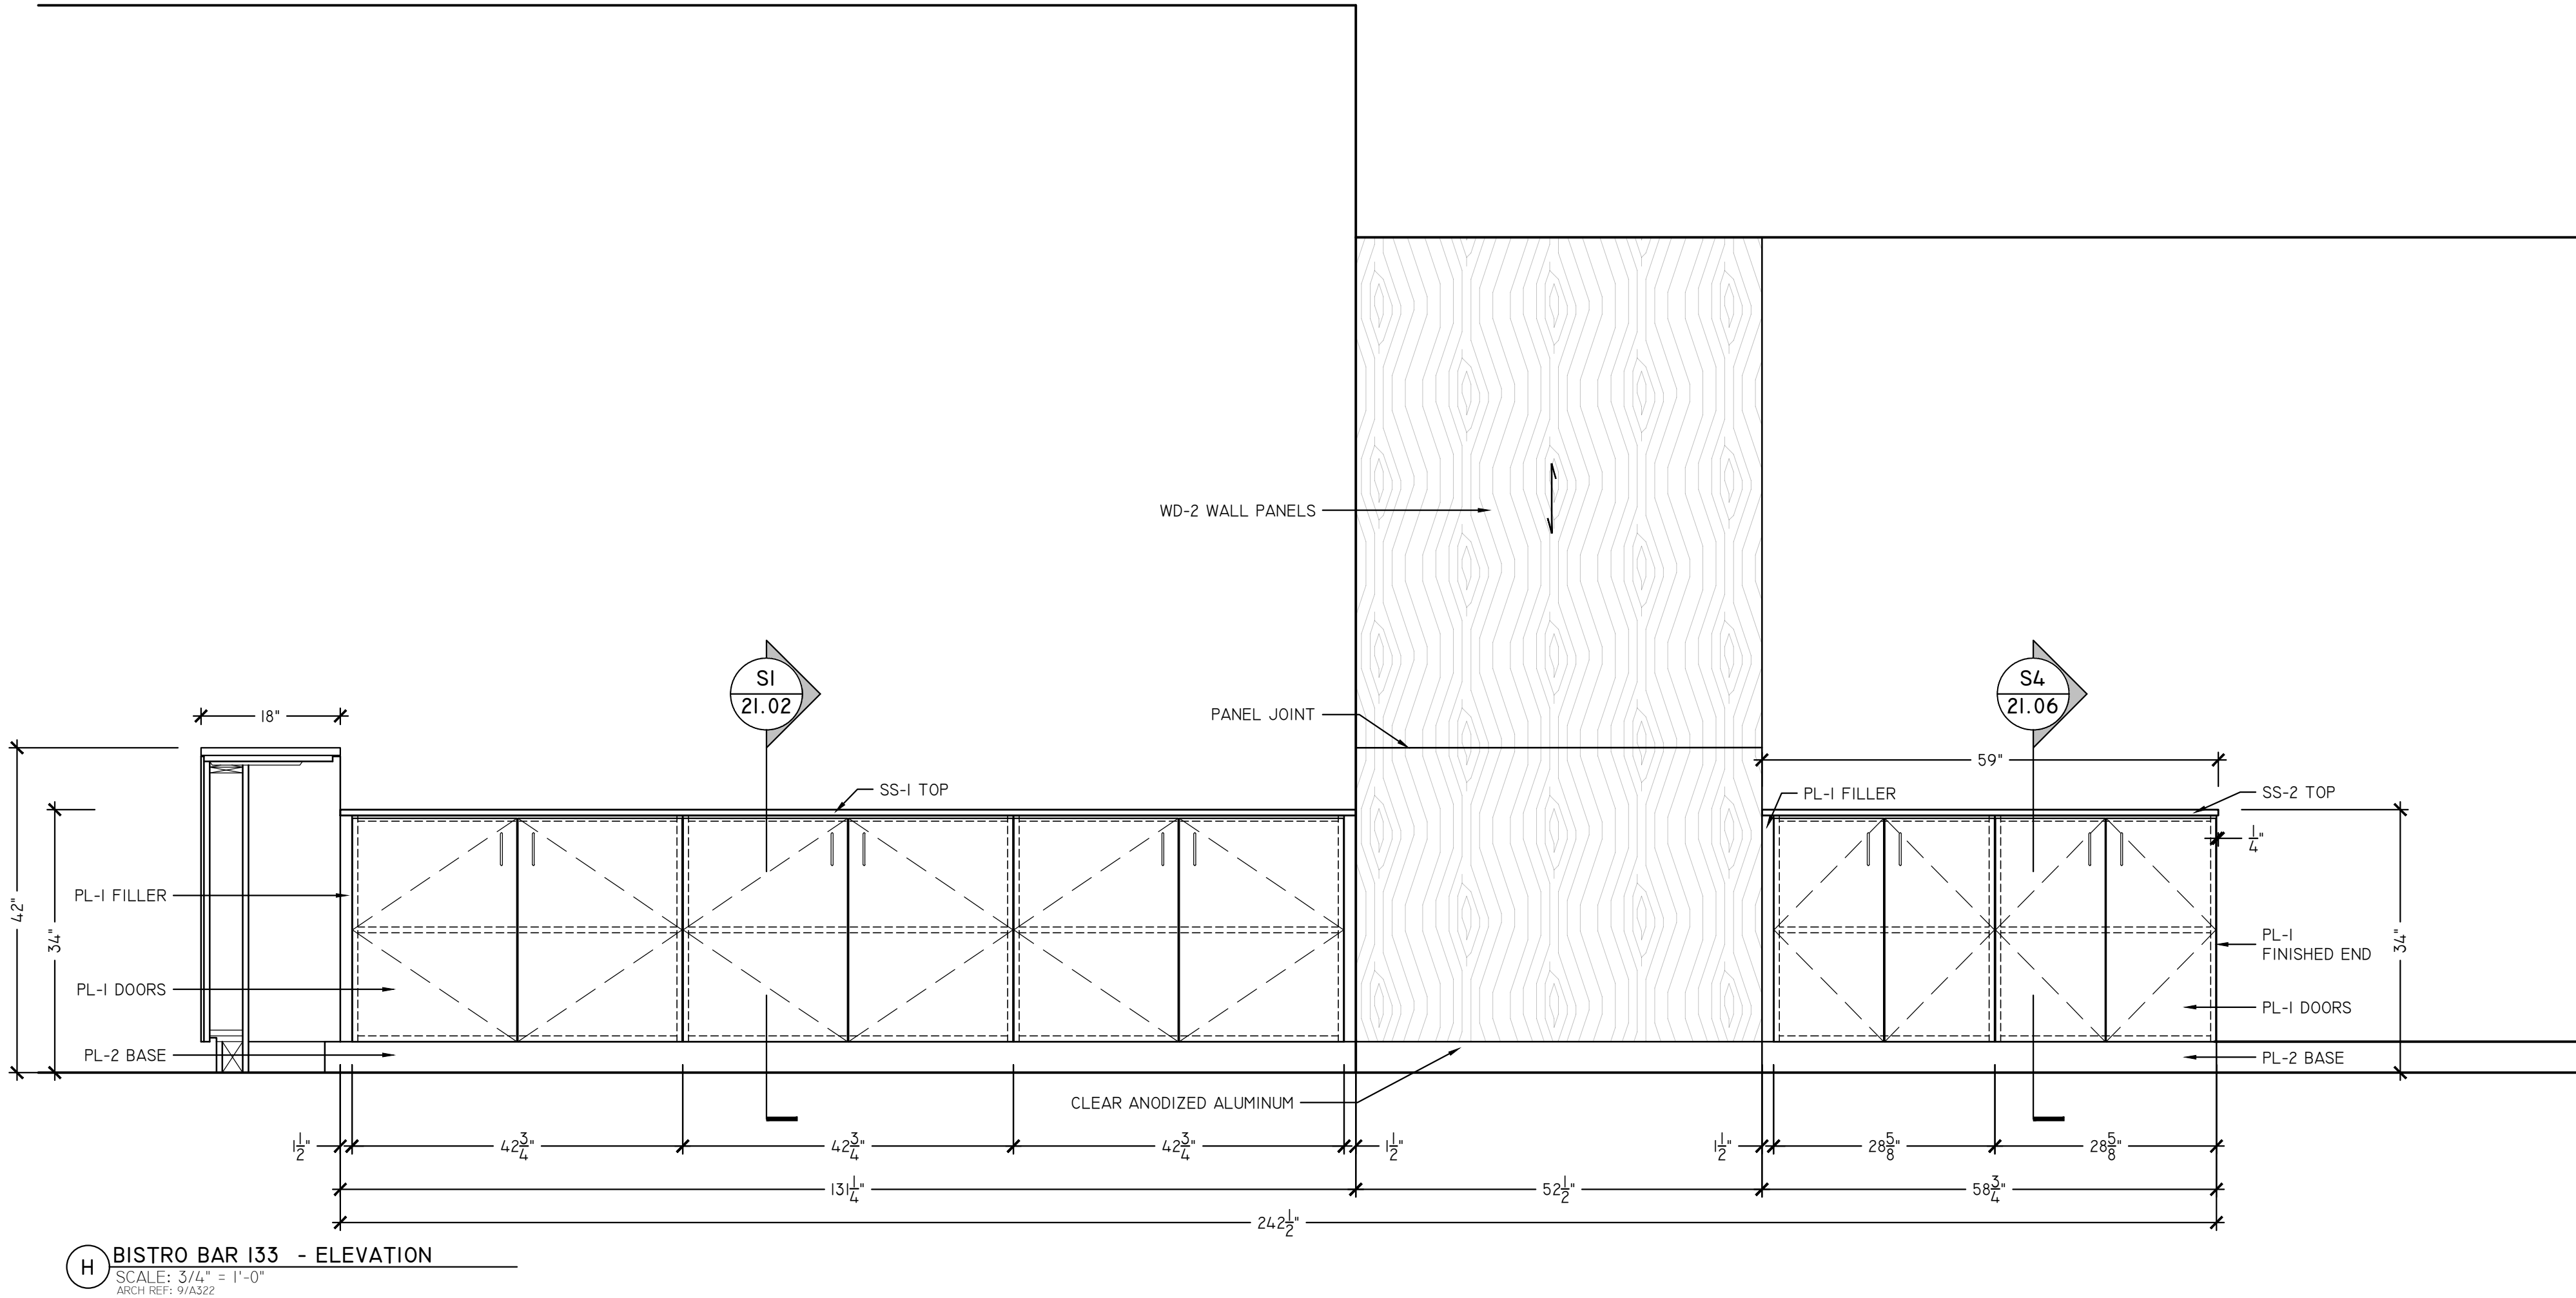


S4 BISTRO BAR 133 - SECTION
SCALE: 1/16" = 1'-0"
ARCH REF: NONE

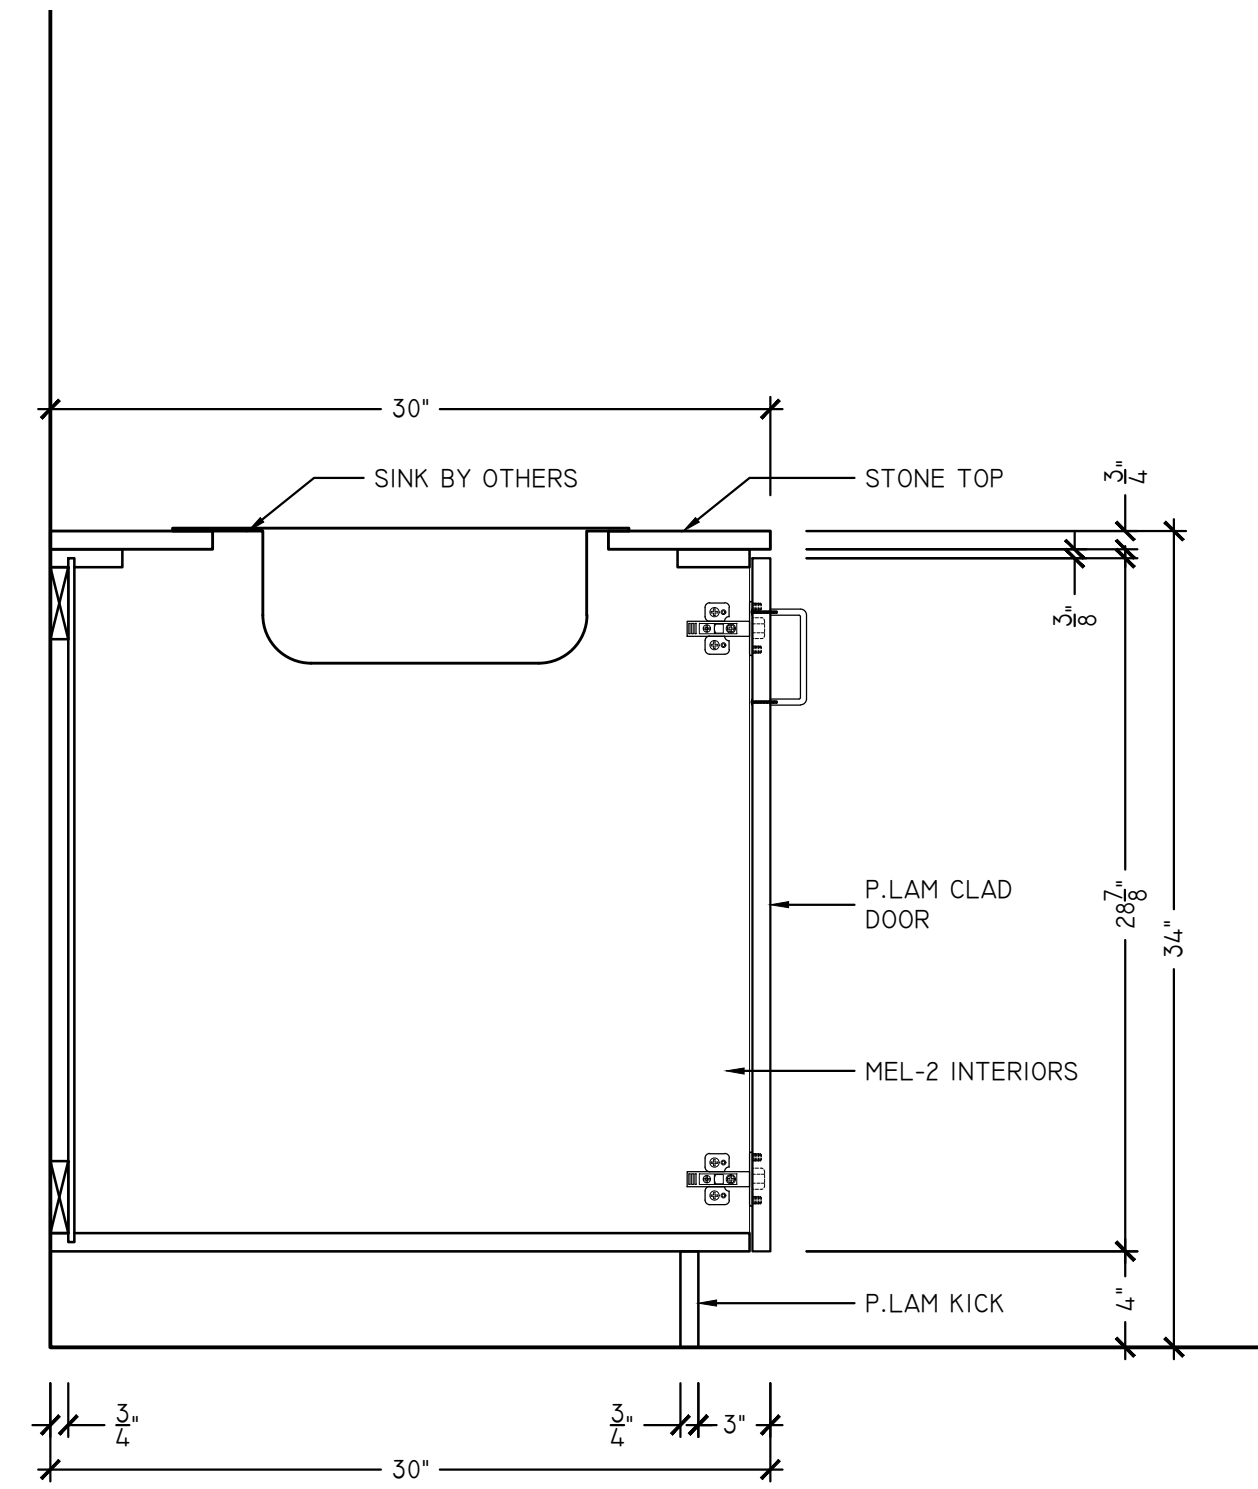

S6 BISTRO BAR 133 - SECTION
SCALE: 1-1/2" = 1'-0"
ARCH REF: NONE

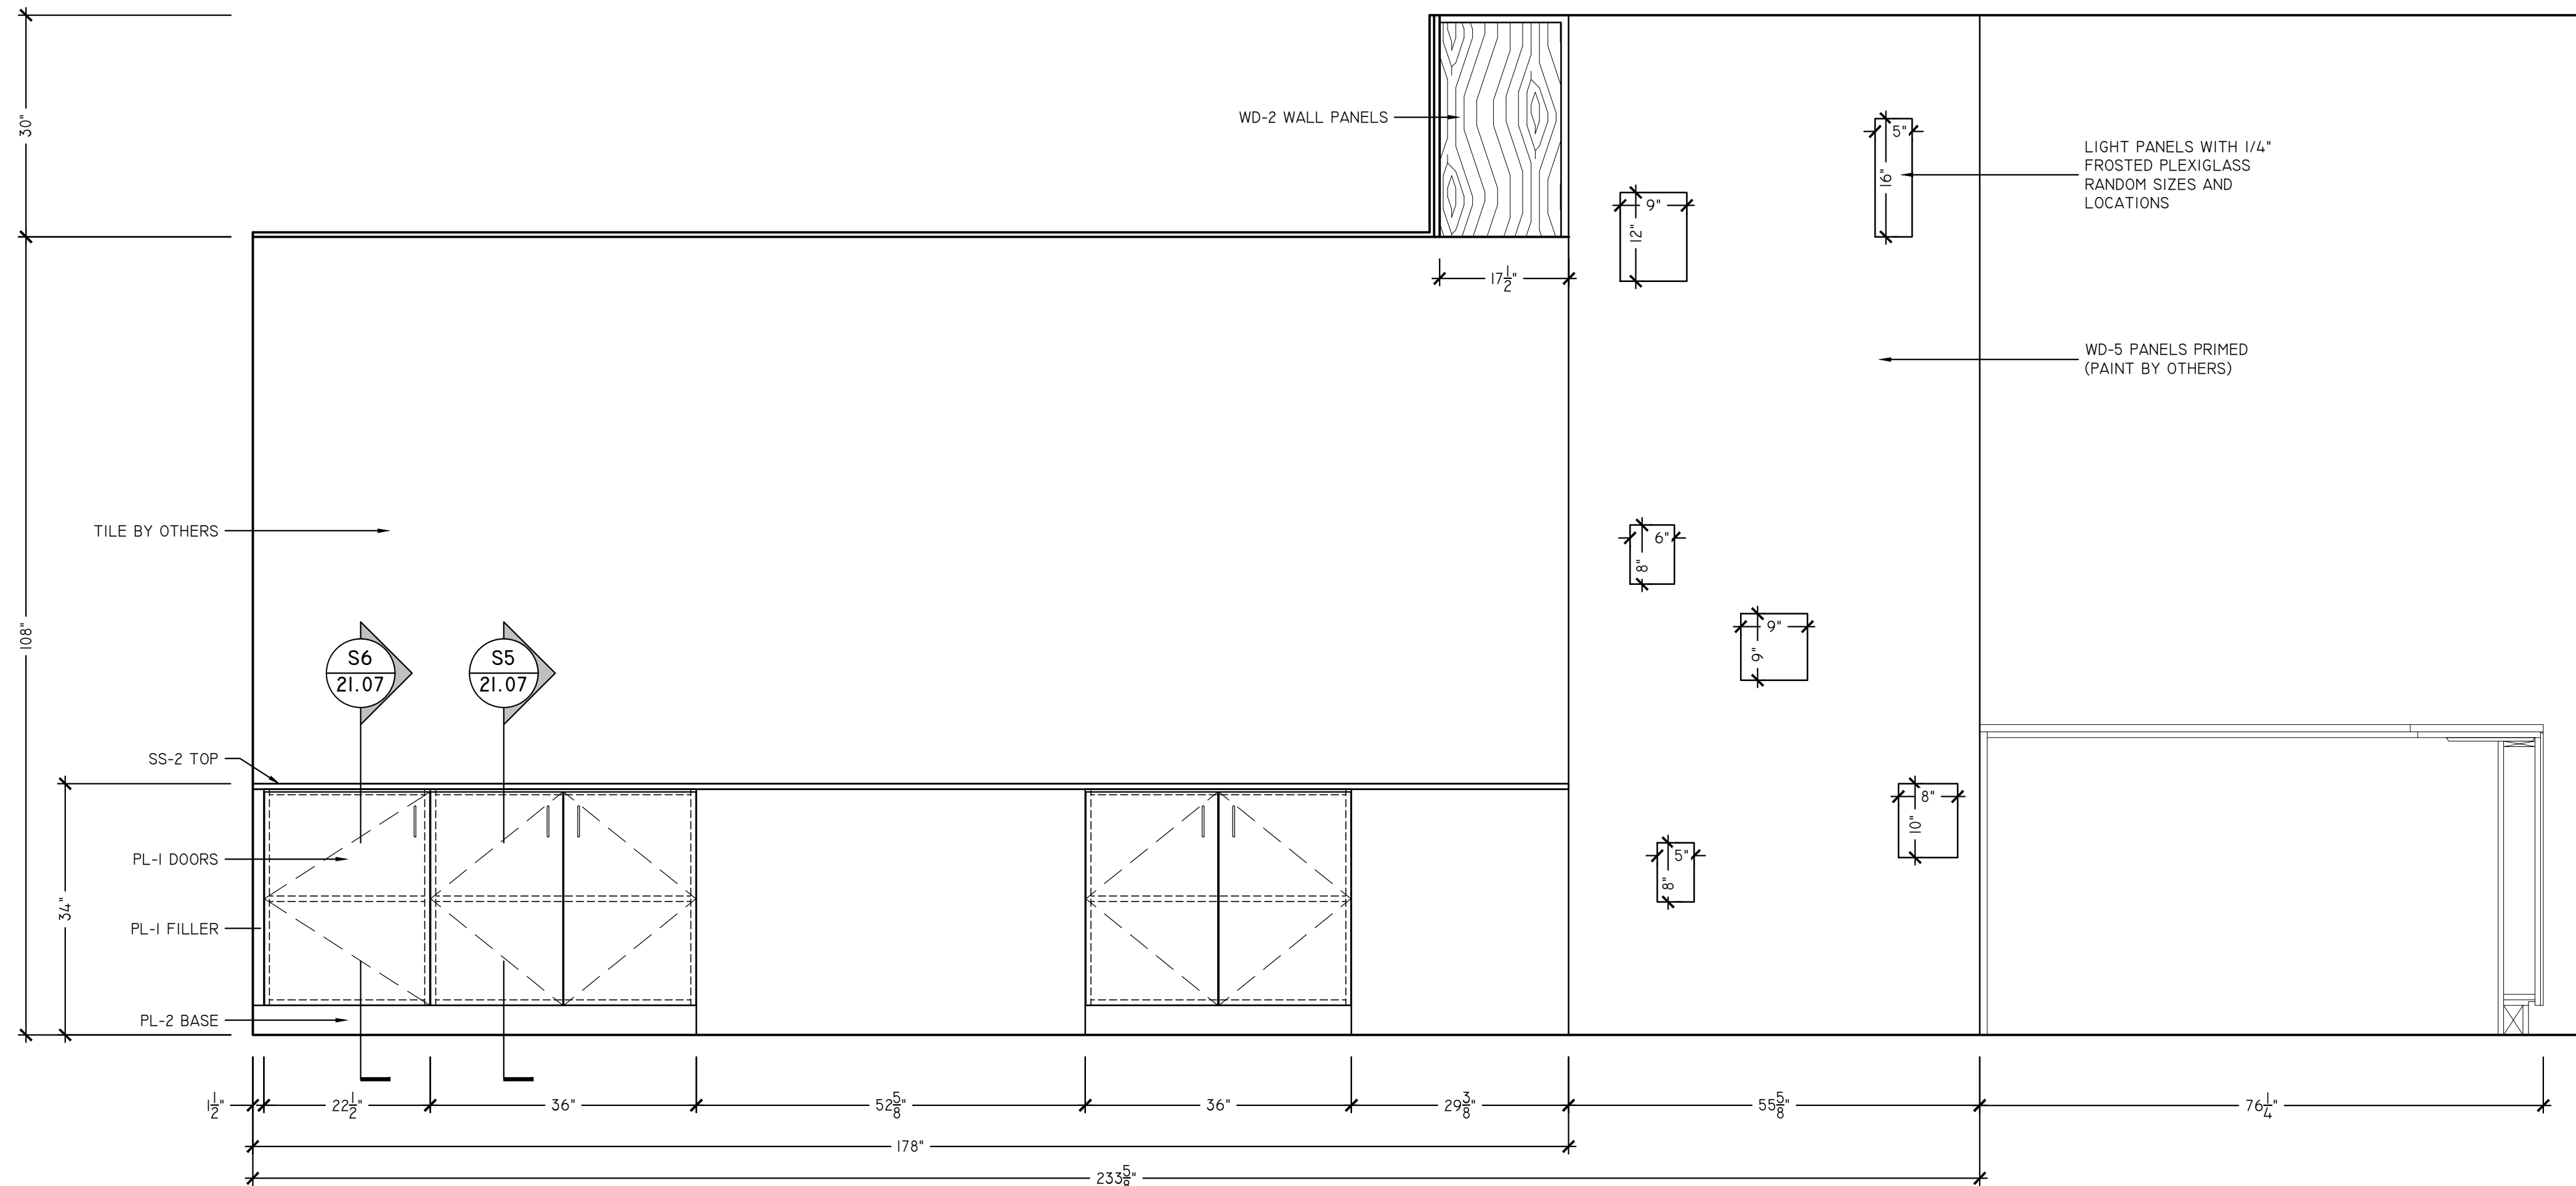

I BISTRO BAR 133 - ELEVATION
SCALE: 3/4" = 1'-0"
ARCH REF: 10/A322

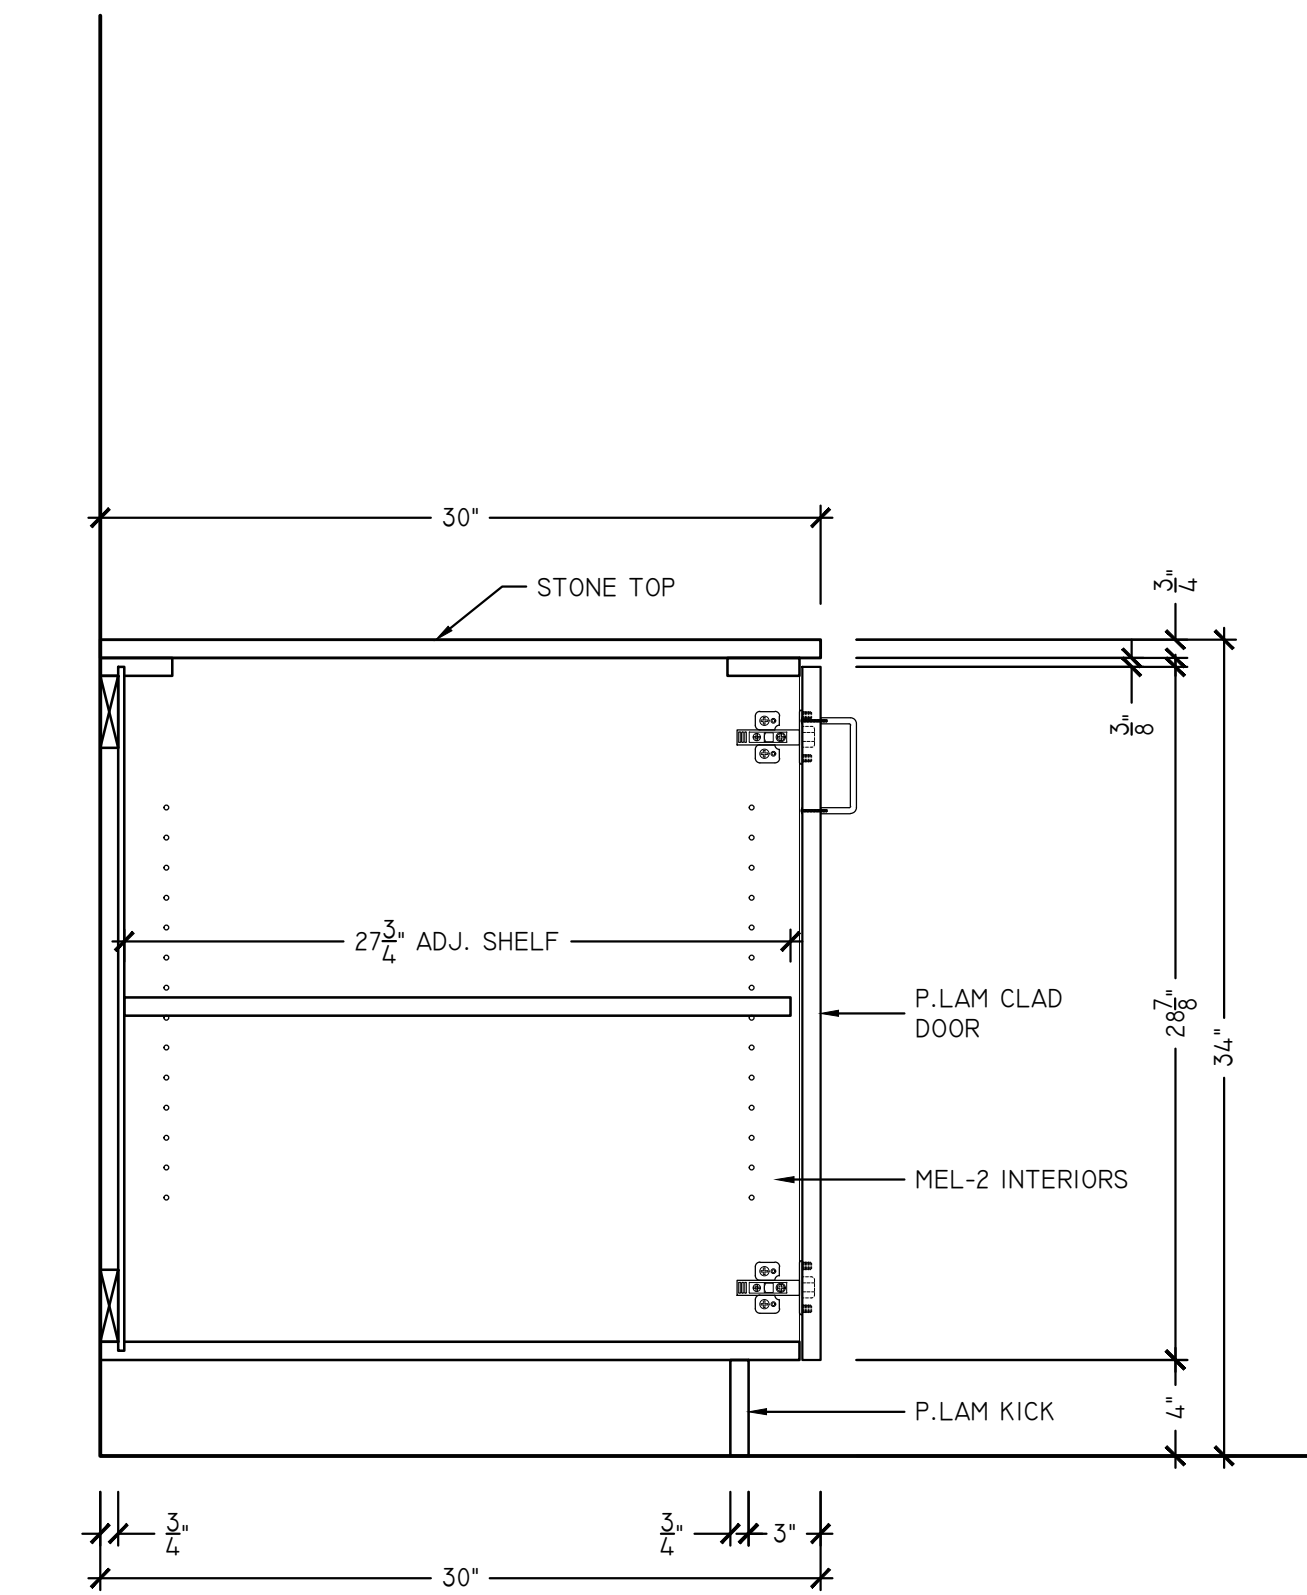

S5 BISTRO BAR 133 - SECTION
SCALE: 1-1/2" = 1'-0"
ARCH REF: NONE

PL-1	NEVAMAR EASY ELEGANCE #VA 5002 (322) (357)	WD-1	ASI WOOD PANELS INTERWOVEN ECO PANELS WALNUT #WPVEP017 (310)
PL-2	FORMICA BRUSHED UMBRA DECOMETAL #M5312 (215)	WD-2	BROGAN WOOD PRODUCTS SB.TD.2109.FM NATURAL FUMED (308)
PL-3	WILSONART 5TH AVE ELM #7966-60 (371)		
PL-4	NEVAMAR BLACK #S6001T (223)	WD-4	STAIN WOOD TO MATCH WILSONART MONTANA WALNUT #7110 (363)
PL-5	WILSONART GREY MESH #4877-38 (325)	WD-5	SOELBERG INDUSTRIES, IMPRESSIONS, SILDARE MDF PANELS (365)
PL-7	WILSONART DECORATIVE METAL SATIN BRUSHED NATURAL ALUMINUM #6257 (325)	RSN-1	3-FORM VERTU V MONDO AQUA SANDSTONE
SS-1	BELSTONE ECO QUARTZ COBBLESTONE (306)	DRAWER GLIDES	100 Lbs Full Extension Ball Bearing
SS-2	SILESTONE NEBULA CODE DREIS (360)	HINGES	Salice 110° Euro Self Close
SS-3	J.G. EDELEN DO. QUARTZ MARRIOTT SUMMER SANDS #EHS-243 (370)	WIRE PULL	4" WIRE PULL
SS-4	COVERINGS ETC ECO-TERR SLAB BULGARI BLACK, BRUSH	TAB PULL	EPCO DP41-A-3
MEL-1	WHITE MELAMINE	METAL SUPPORTS	A&M HARDWARE - SURFACE MOUNTED STEEL SUPPORT BRACKETS
MEL-2	BLACK MELAMINE	LOCKS	TIMBERLINE CB-170 CAM LOCK




GENERAL CONTRACTOR:	WAREHAUS
ARCHITECT:	

PROJECT:	McHENERY ROW - PHASE 3
SHEET TITLE:	BISTRO BAR 133


REVISIONS
xx/xx/xxxx

Job No.:	MO xxxxxxx
Drawn By:	SSD
Checked By:	xx
Date:	02/03/2019
Scale:	AS NOTED


Sheet No.:
21.07

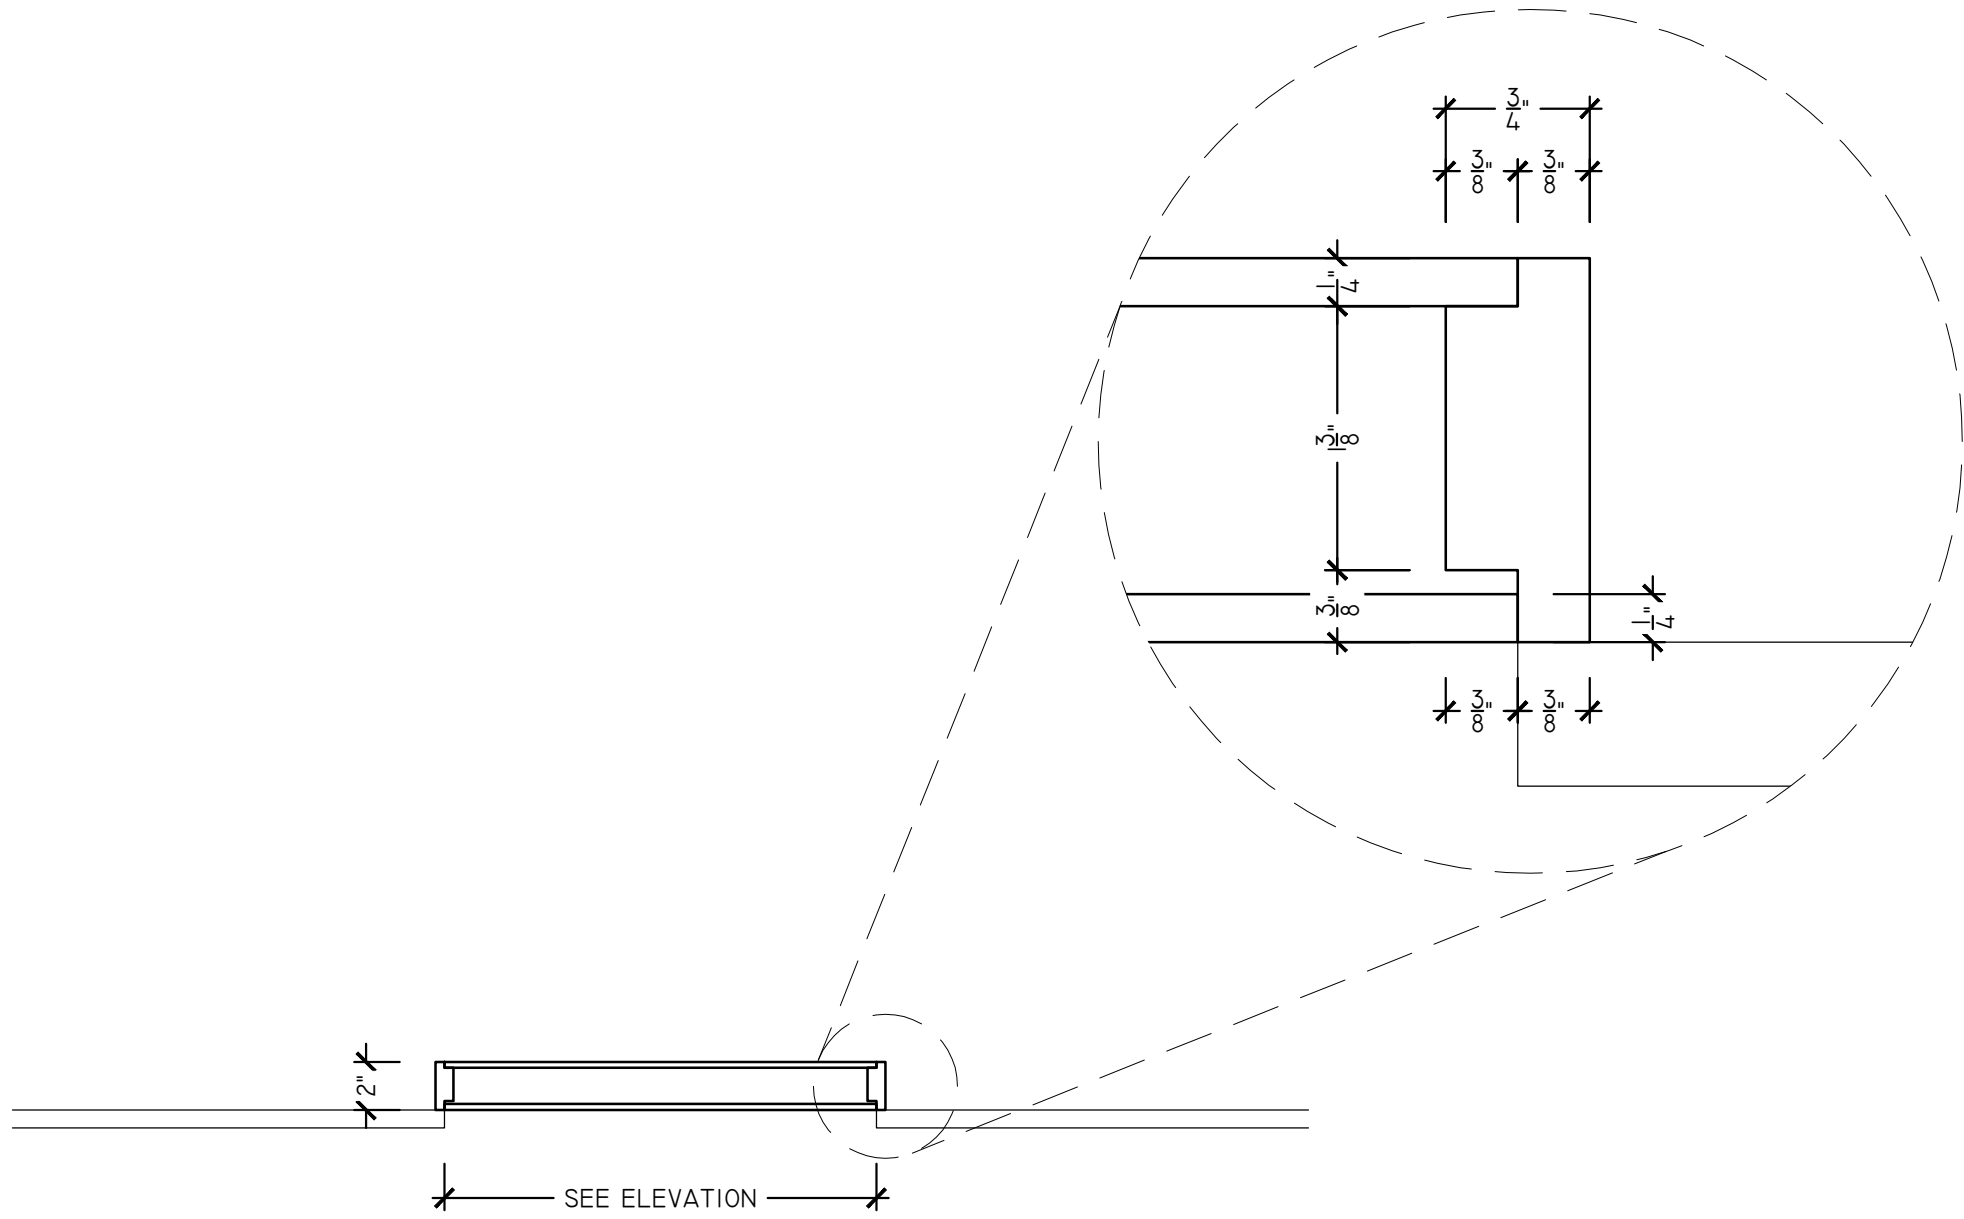

J BISTRO BAR 133 - PLAN
SCALE: 1-1/2" = 1'-0"
ARCH REF: NONE

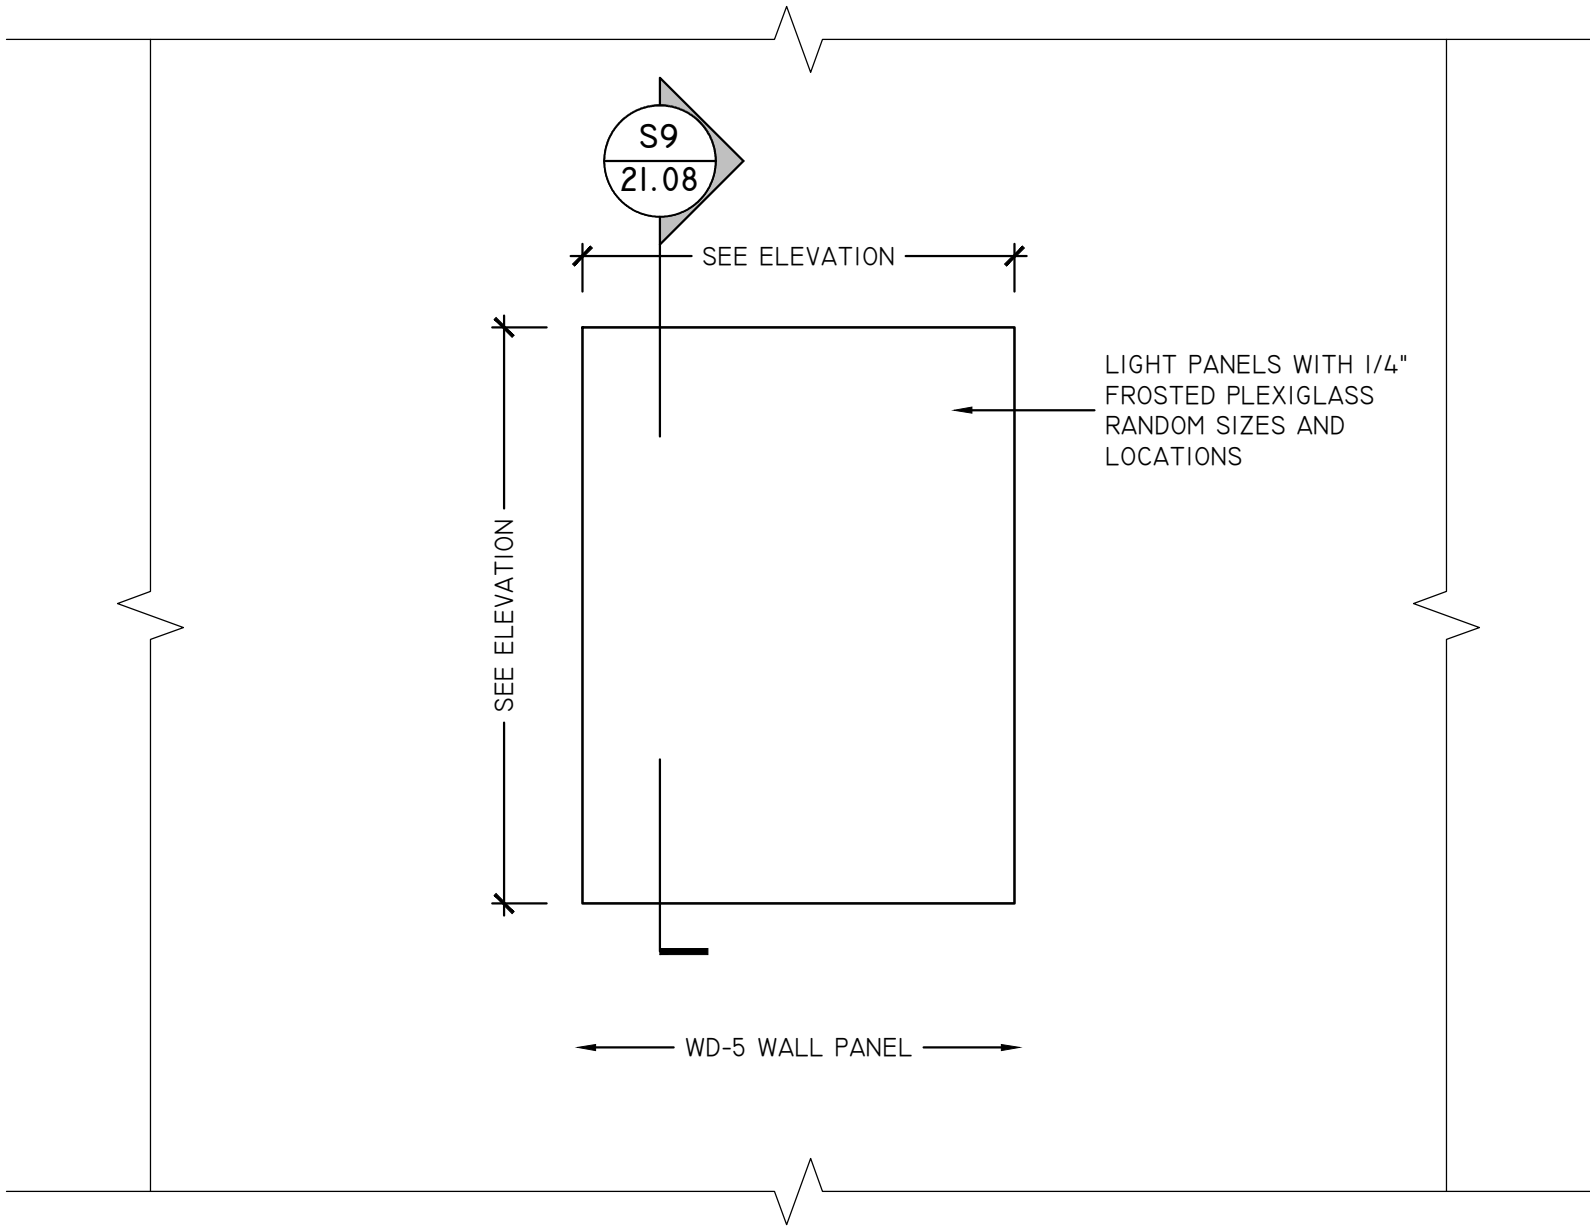

K BISTRO BAR 133 - ELEVATION
SCALE: 1-1/2" = 1'-0"
ARCH REF: NONE

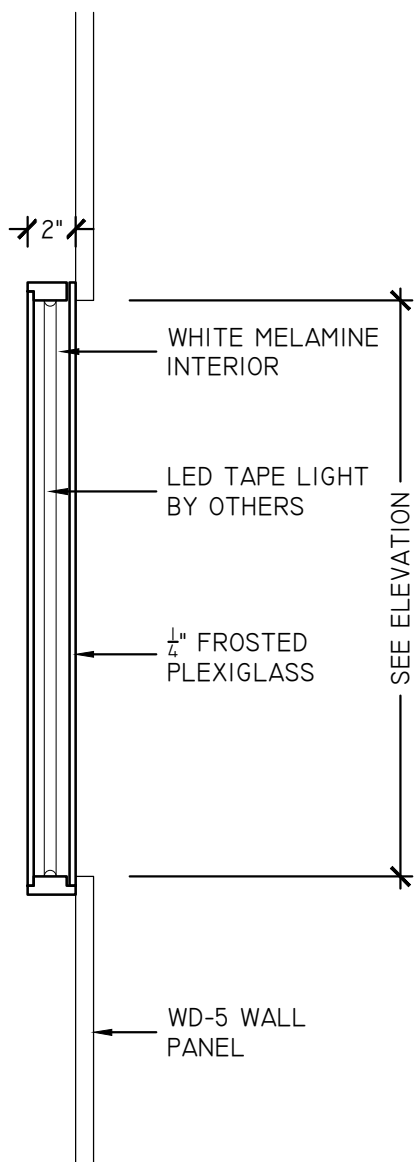

S9 BISTRO BAR 133 - ELEVATION
SCALE: 1-1/2" = 1'-0"
ARCH REF: NONE

FINISH LEGEND

PL-1	NEVAMAR EASY ELEGANCE #VA 5002 (322) (357)	WD-1	ASI WOOD PANELS INTERWOVEN ECO PANELS WALNUT #WPVEP017 (310)
PL-2	FORMICA BRUSHED UMBRA DECOMETAL #M5312 (215)	WD-2	BROGAN WOOD PRODUCTS SB.TD.2109.FM NATURAL FUMED (308)
PL-3	WILSONART 5TH AVE ELM #7966-60 (371)		
PL-4	NEVAMAR BLACK #S6001T (223)	WD-4	STAIN WOOD TO MATCH WILSONART MONTANA WALNUT #7110 (363)
PL-5	WILSONART GREY MESH #4877-38 (325)	WD-5	SOELBERG INDUSTRIES, IMPRESSIONS, SILDARE MDF PANELS (365)
PL-7	WILSONART DECORATIVE METAL SATIN BRUSHED NATURAL ALUMINUM #6257 (325)	RSN-1	3-FORM VERTU V MONDO AQUA SANDSTONE
SS-1	BELSTONE ECO QUARTZ COBBLESTONE (306)	DRAWER GLIDES	100 Lbs Full Extension Ball Bearing
SS-2	SILESTONE NEBULA CODE DREIS (360)	HINGES	Salice 110° Euro Self Close
SS-3	J.G. EDELEN DO. QUARTZ MARIOTT SUMMER SANDS #EHS-243 (370)	WIRE PULL	4" WIRE PULL
SS-4	COVERINGS ETC ECO-TERR SLAB BULGARI BLACK, BRUSH	TAB PULL	EPCO DP41-A-3
MEL-1	WHITE MELAMINE	METAL SUPPORTS	A&M HARDWARE - SURFACE MOUNTED STEEL SUPPORT BRACKETS
MEL-2	BLACK MELAMINE	LOCKS	TIMBERLINE CB-170 CAM LOCK




GENERAL CONTRACTOR:	WAREHAUS
ARCHITECT:	

PROJECT:	McHENERY ROW - PHASE 3
SHEET TITLE:	BISTRO BAR 133


REVISIONS
xx/xx/xxxx

Job No.:	MO xxxxxxx
Drawn By:	SSD
Checked By:	xx
Date:	02/03/2019
Scale:	AS NOTED

Sheet No.:
21.08

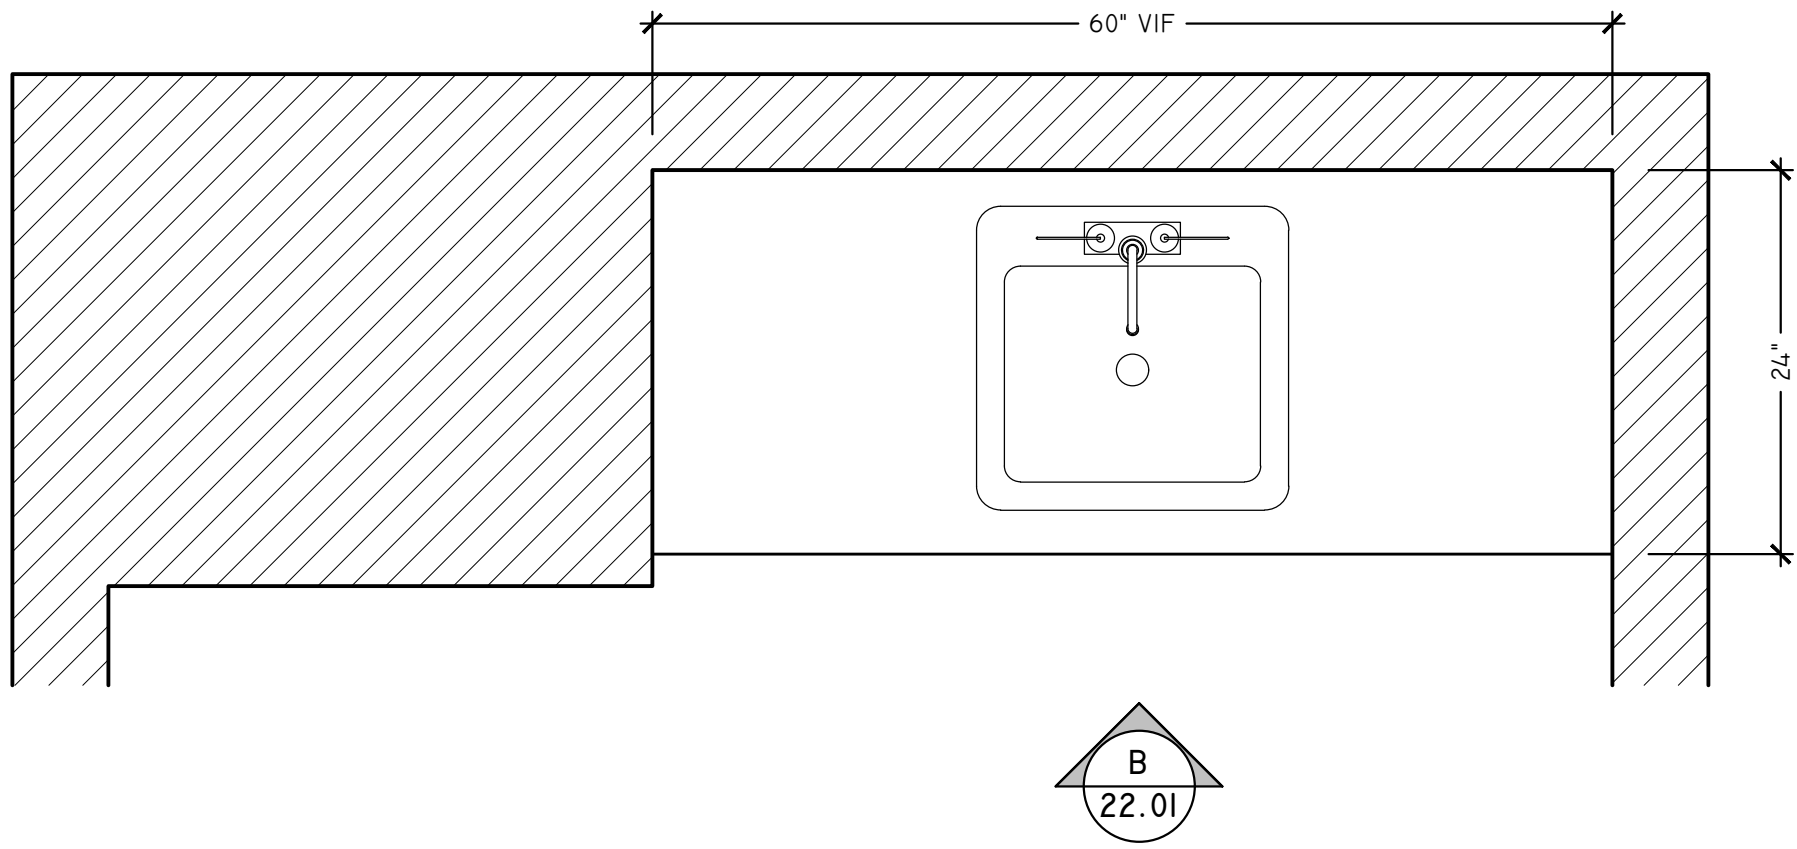


A TYP GUEST ROOM - PLAN
SCALE: 1" = 1'-0"
ARCH REF: 5/A117

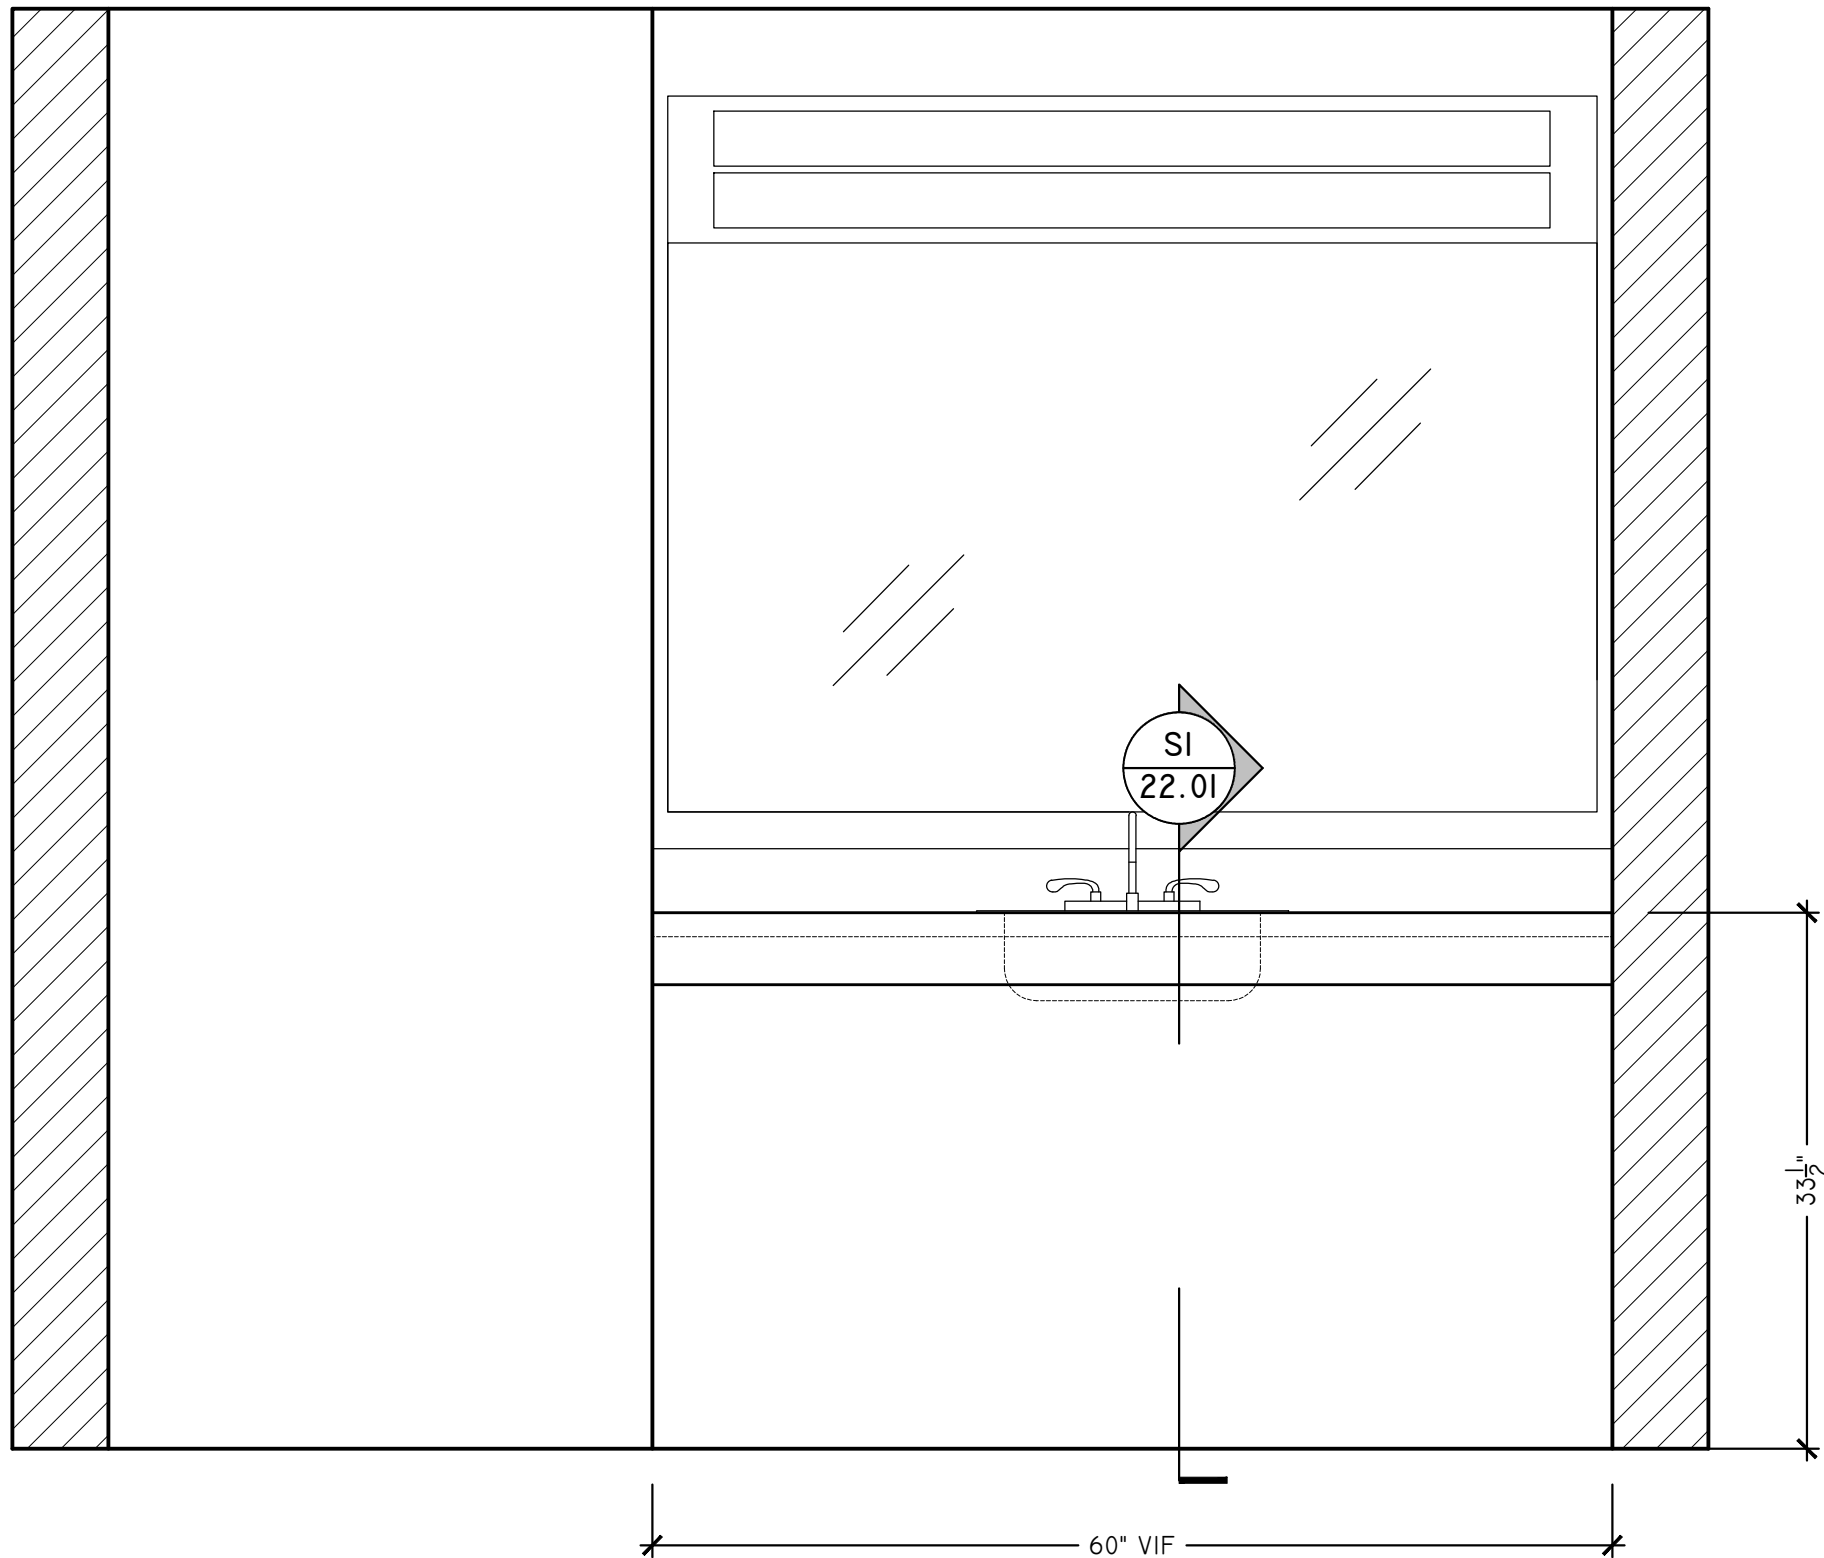

B TYP GUEST ROOM - PLAN
SCALE: 1" = 1'-0"
ARCH REF: 4/A117

FINISH LEGEND

PL-1	NEVAMAR EASY ELEGANCE #VA 5002 (322) (357)	WD-1	ASI WOOD PANELS INTERWOVEN ECO PANELS WALNUT #WPVEP017 (310)
PL-2	FORMICA BRUSHED UMBRA DECOMETAL #M5312 (215)	WD-2	BROGAN WOOD PRODUCTS SB.TD.2109.FM NATURAL FUMED (308)
PL-3	WILSONART 5TH AVE ELM #7966-60 (371)		
PL-4	NEVAMAR BLACK #S6001T (223)	WD-4	STAIN WOOD TO MATCH WILSONART MONTANA WALNUT #7110 (363)
PL-5	WILSONART GREY MESH #4877-38 (325)	WD-5	SOELBERG INDUSTRIES, IMPRESSIONS, SILDARE MDF PANELS (365)
PL-7	WILSONART DECORATIVE METAL SATIN BRUSHED NATURAL ALUMINUM #6257	RSN-1	3-FORM VERTU V MONDO AQUA SANDSTONE
SS-1	BELSTONE ECO QUARTZ COBBLESTONE (306)	DRAWER GLIDES	100 Lbs Full Extension Ball Bearing
SS-2	SILESTONE NEBULA CODE DREIS (360)	HINGES	Salice 110° Euro Self Close
SS-3	J.G. EDELEN DO. QUARTZ MARRIOTT SUMMER SANDS #EHS-243 (370)	WIRE PULL	4" WIRE PULL
SS-4	COVERINGS ETC ECO-TERR SLAB BULGARI BLACK, BRUSH	TAB PULL	EPCO DP41-A-3
MEL-1	WHITE MELAMINE	METAL SUPPORTS	A&M HARDWARE - SURFACE MOUNTED STEEL SUPPORT BRACKETS
MEL-2	BLACK MELAMINE	LOCKS	TIMBERLINE CB-170 CAM LOCK

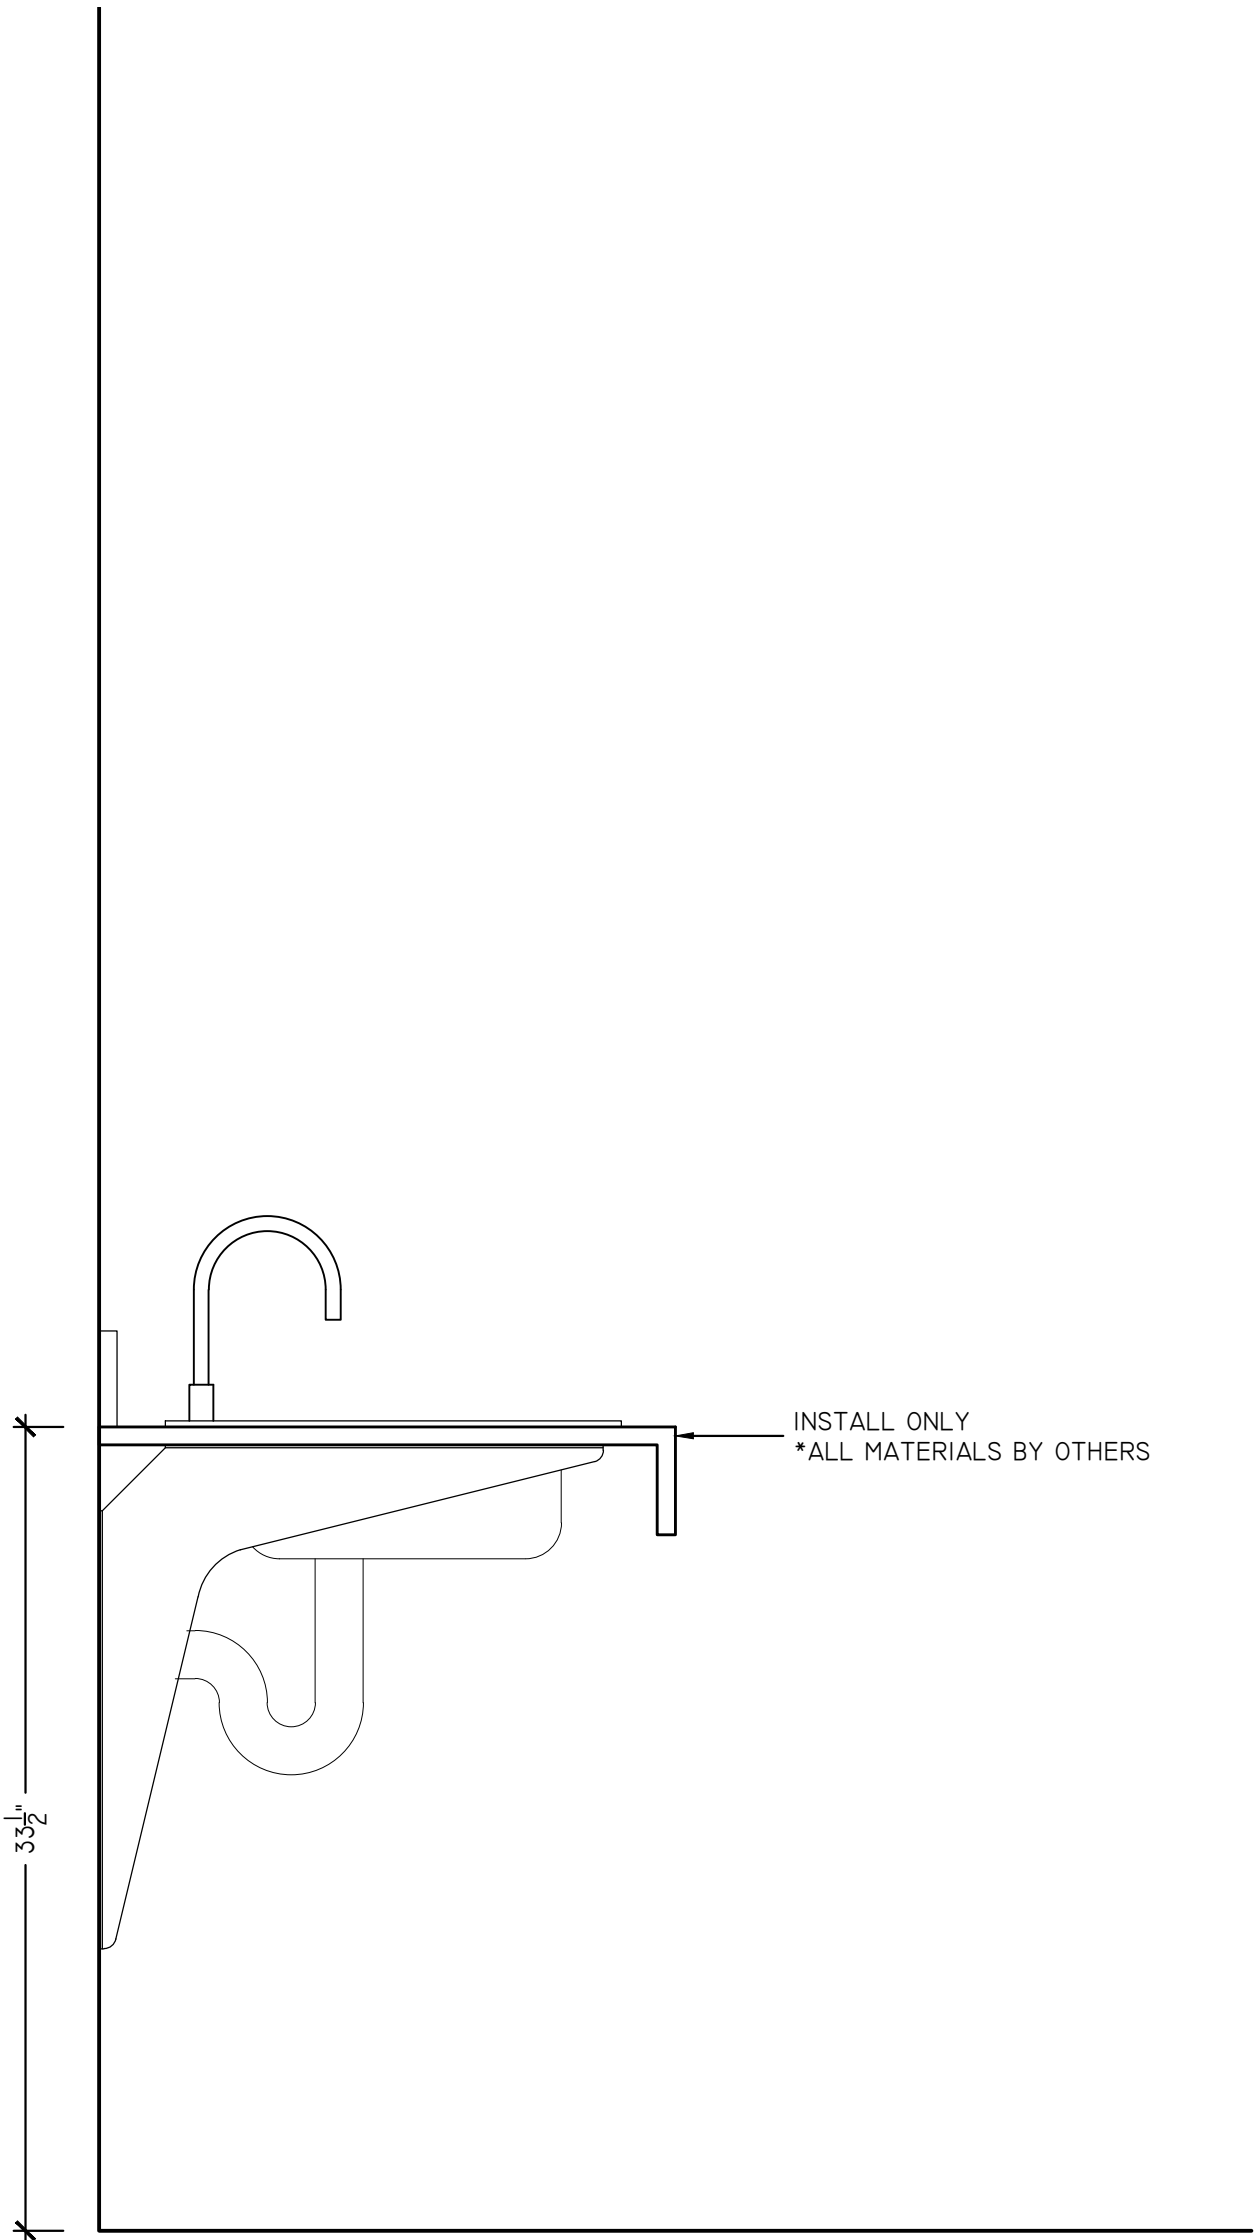

SI TYP GUEST ROOM - SECTION
SCALE: 1-1/2" = 1'-0"
ARCH REF: NONE



GENERAL CONTRACTOR:	WAREHAUS
ARCHITECT:	

PROJECT:	McHENERY ROW – PHASE 3
SHEET TITLE:	TYPICAL GUEST ROOM

REVISIONS
xx/xx/xxxx

Job No.:	MO xxxxxxx
Drawn By:	SSD
Checked By:	xx
Date:	02/03/2019
Scale:	AS NOTED

Sheet No.:
22.01