


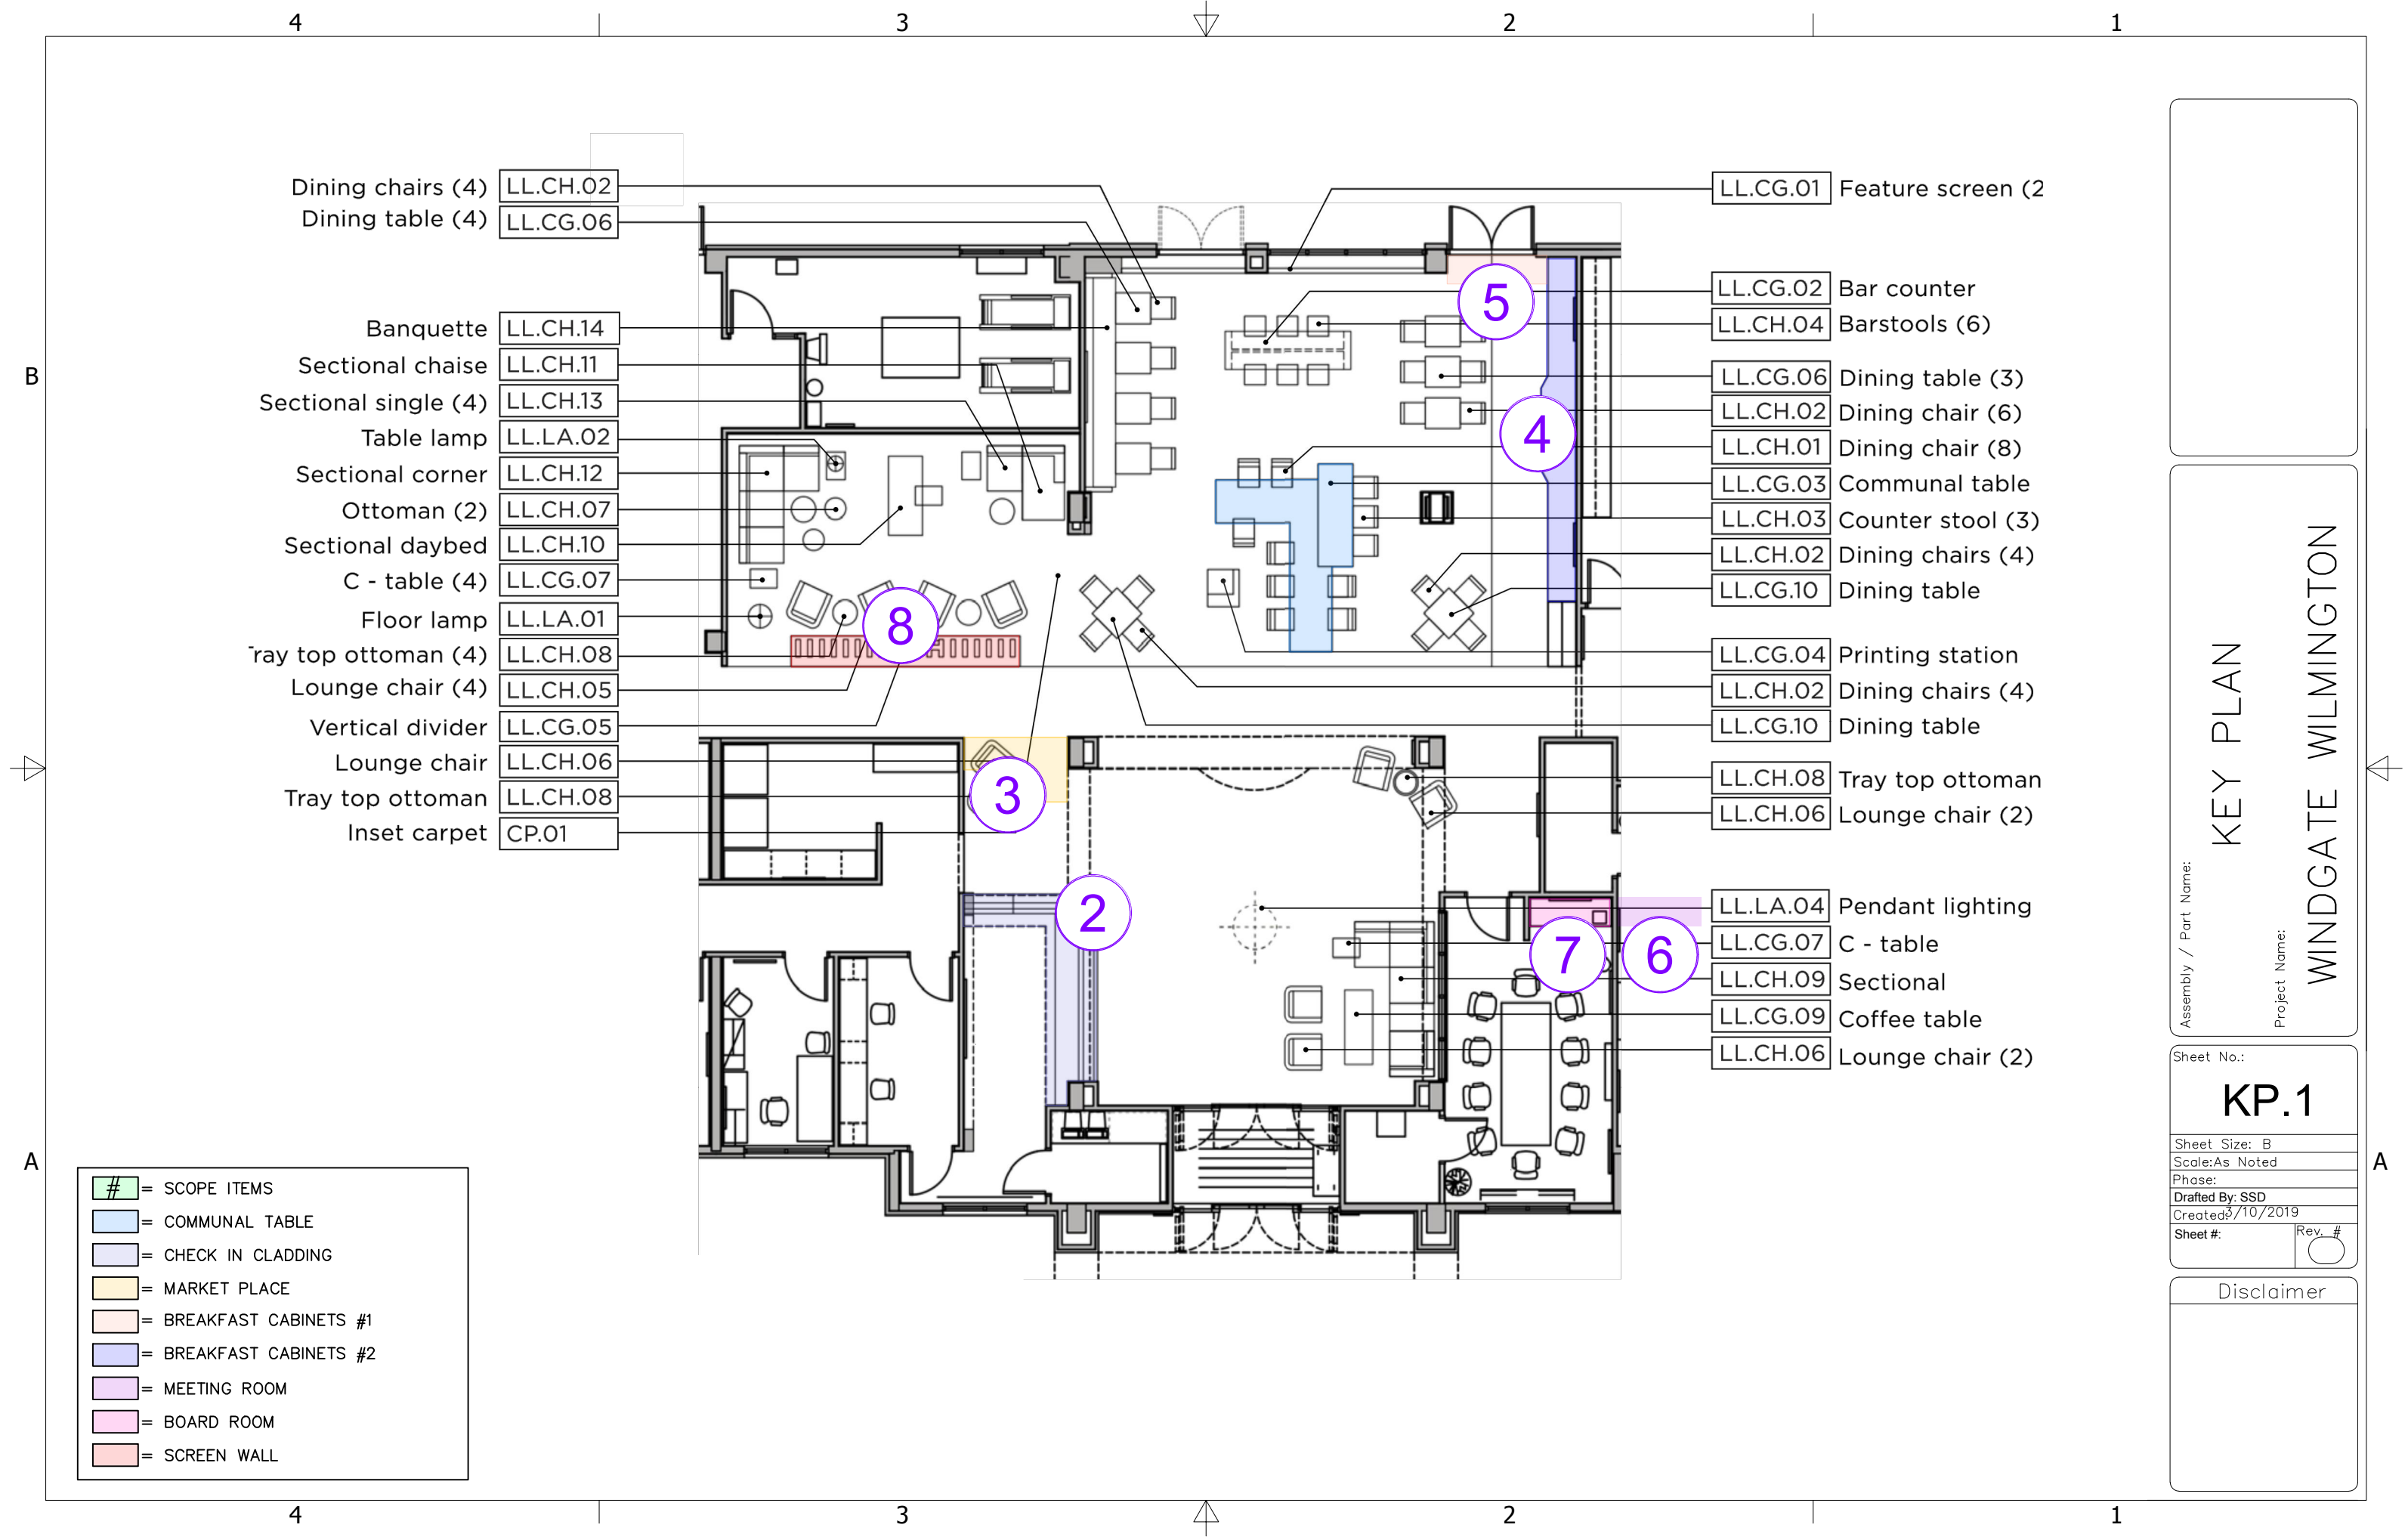

4321

PROJECT NAME &
WINGATE
WILMINGTON, NC

LOCATION:

ALL ELECTRICAL, PLUMBING, FIXTURES, STRUCTURAL FRAMING, FINAL CODE CHECK BY OTHERS.

CLIENT IS RESPONSIBLE FOR ENSURING ALL MEASUREMENTS AND CLEARANCES ARE CORRECT PRIOR TO PRODUCTION.

SUBMITTED IN THIS PACKAGE:


DRAWING AREA	SHEET	DRAWING AREA	SHEET
COMMUNAL TABLE AT BUSINESS CENTER	1.01		
CHECK-IN WALL CLADDING	2.01		
MARKET PLACE	3.01		
BREAKFAST CABINETS #1	4.01		
BREAKFAST CABINETS #2	5.01		
MEETING ROOM	6.01		
BOARD ROOM	7.01		
SCREEN WALL	8.01		

REVISION DESIGNATION:
00: FOR APPROVAL


-- r.00: INITIAL SUBMISION

Assembly / Part Name:
Project Name:
Sheet No.:
Sheet Size: B
Scale:As Noted
Phase:
Drafted By: SSD
Created3/10/2019
Sheet #:
Rev. #

COVER
WINDGATE WILMINGTON
CP.1
Disclaimer

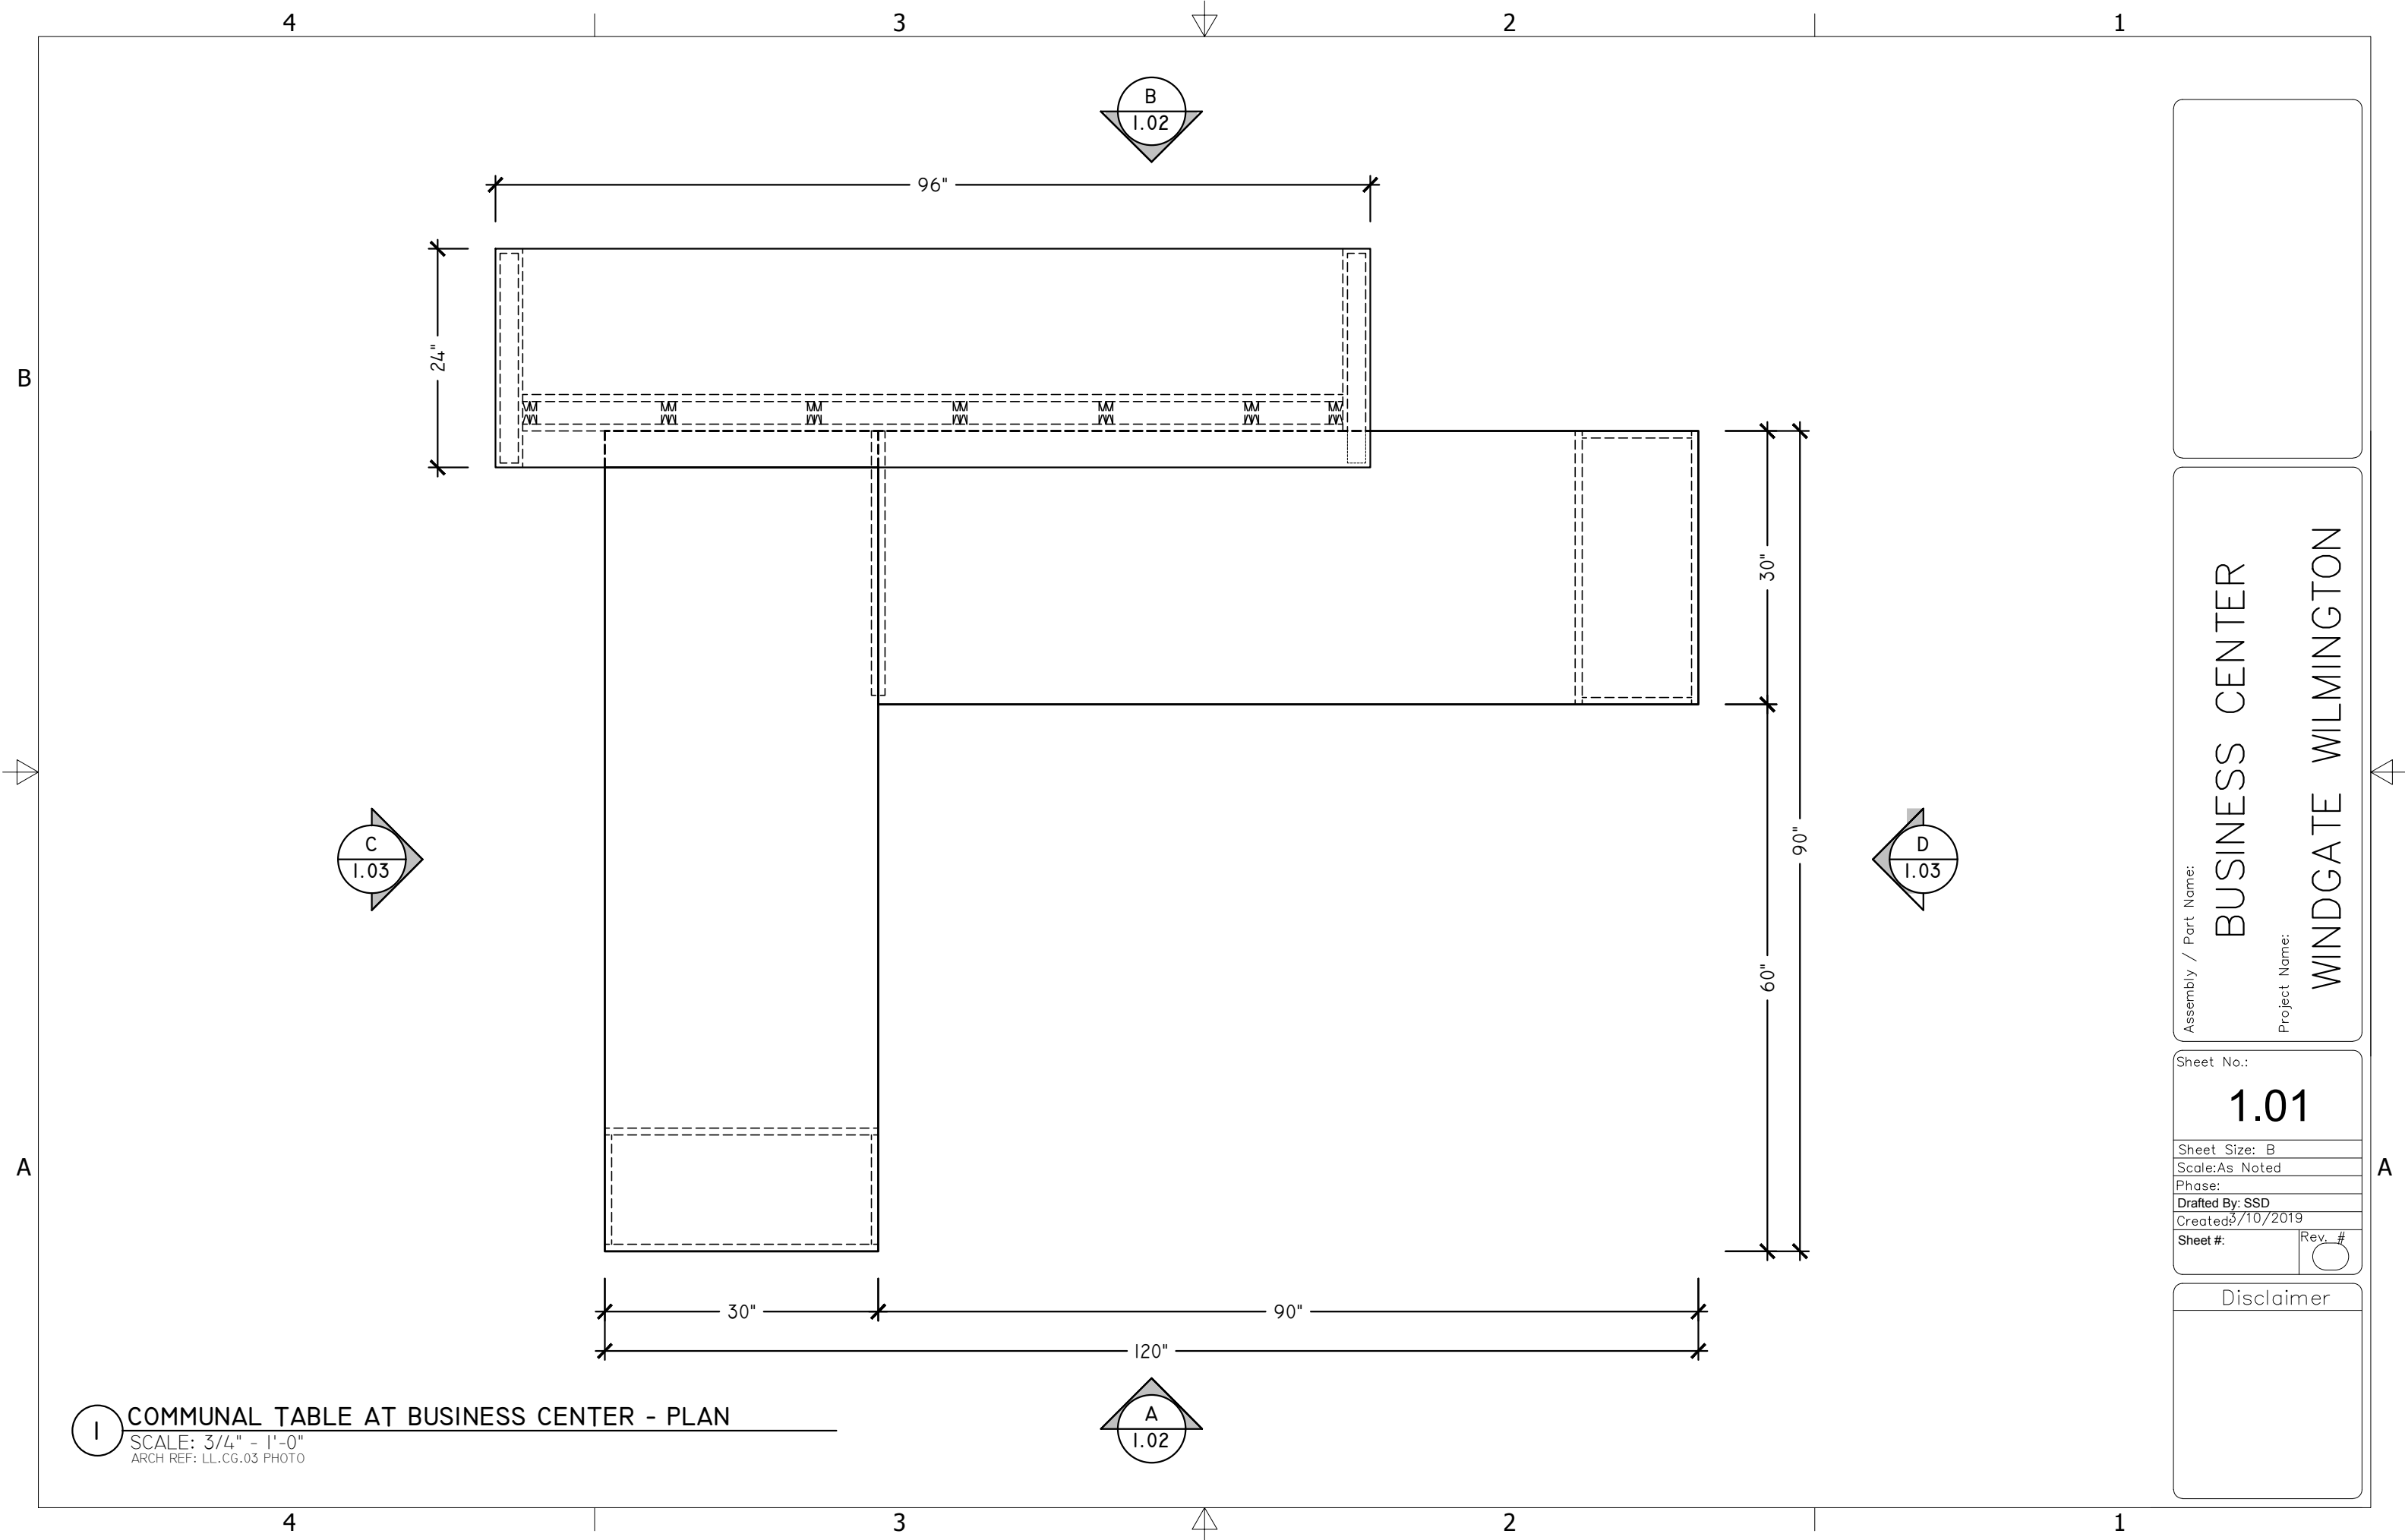

I COMMUNAL TABLE AT BUSINESS CENTER - PLAN
SCALE: 3/4" = 1'-0"
ARCH REF: LL.CG.03 PHOTO

 

Assembly / Part Name:
BUSINESS CENTER
Project Name:
WINDGATE WILMINGTON

Sheet No.:	
1.01	
Sheet Size: B	
Scale: As Noted	
Phase:	
Drafted By: SSD	
Created: 3/10/2019	
Sheet #:	Rev. #
	0


Disclaimer

4


3

2

1

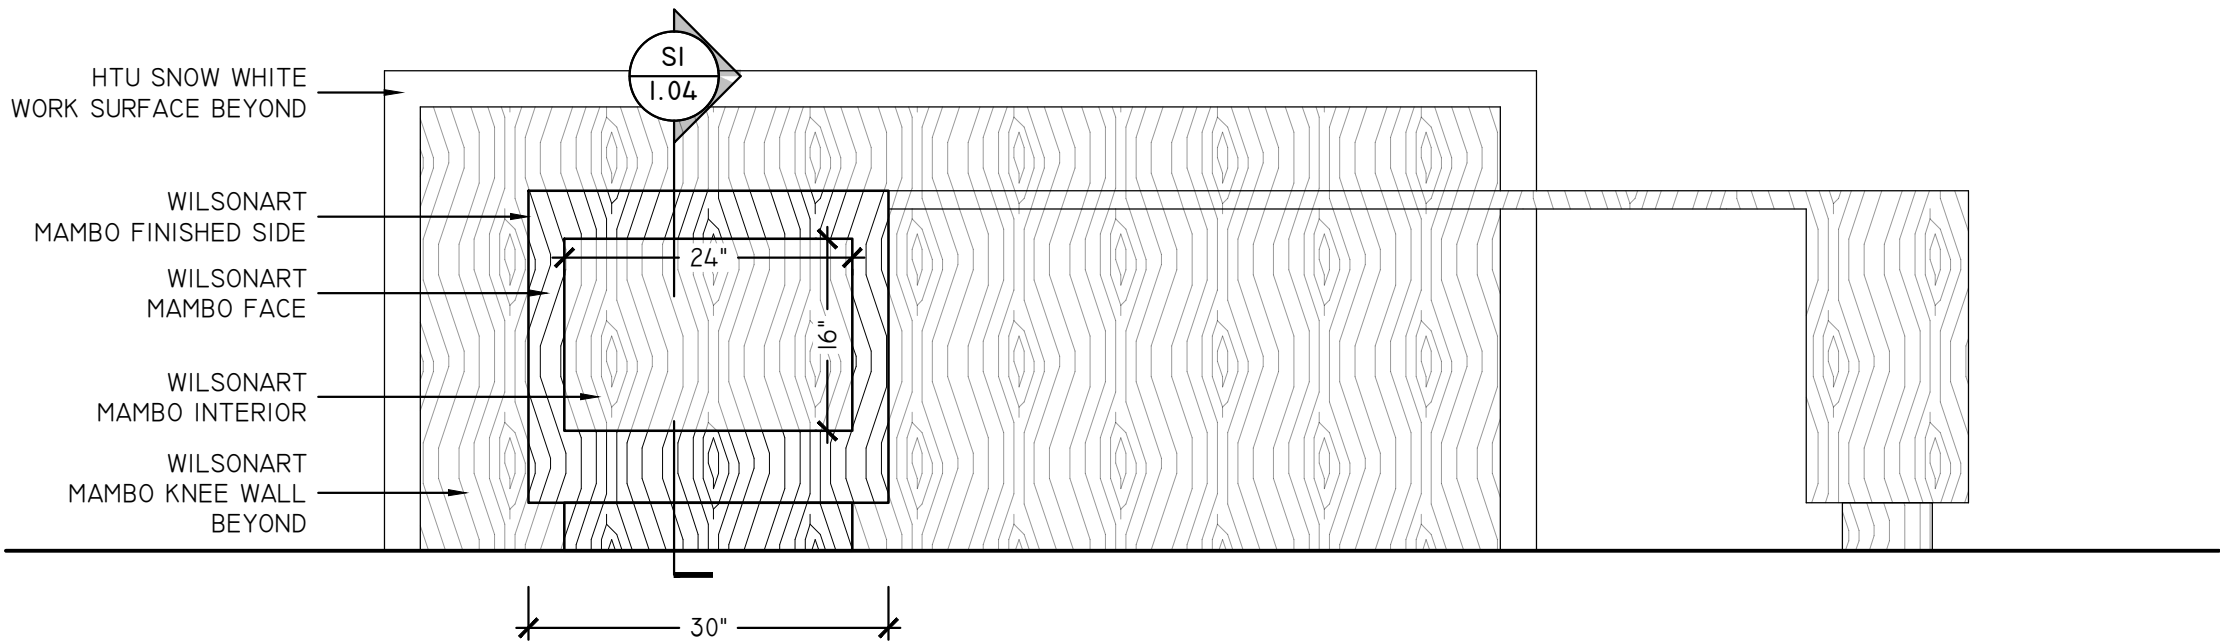

A COMMUNAL TABLE AT BUSINESS CENTER - ELEVATION
SCALE: 3/4" = 1'-0"
ARCH REF: LL.CG.03 PHOTO

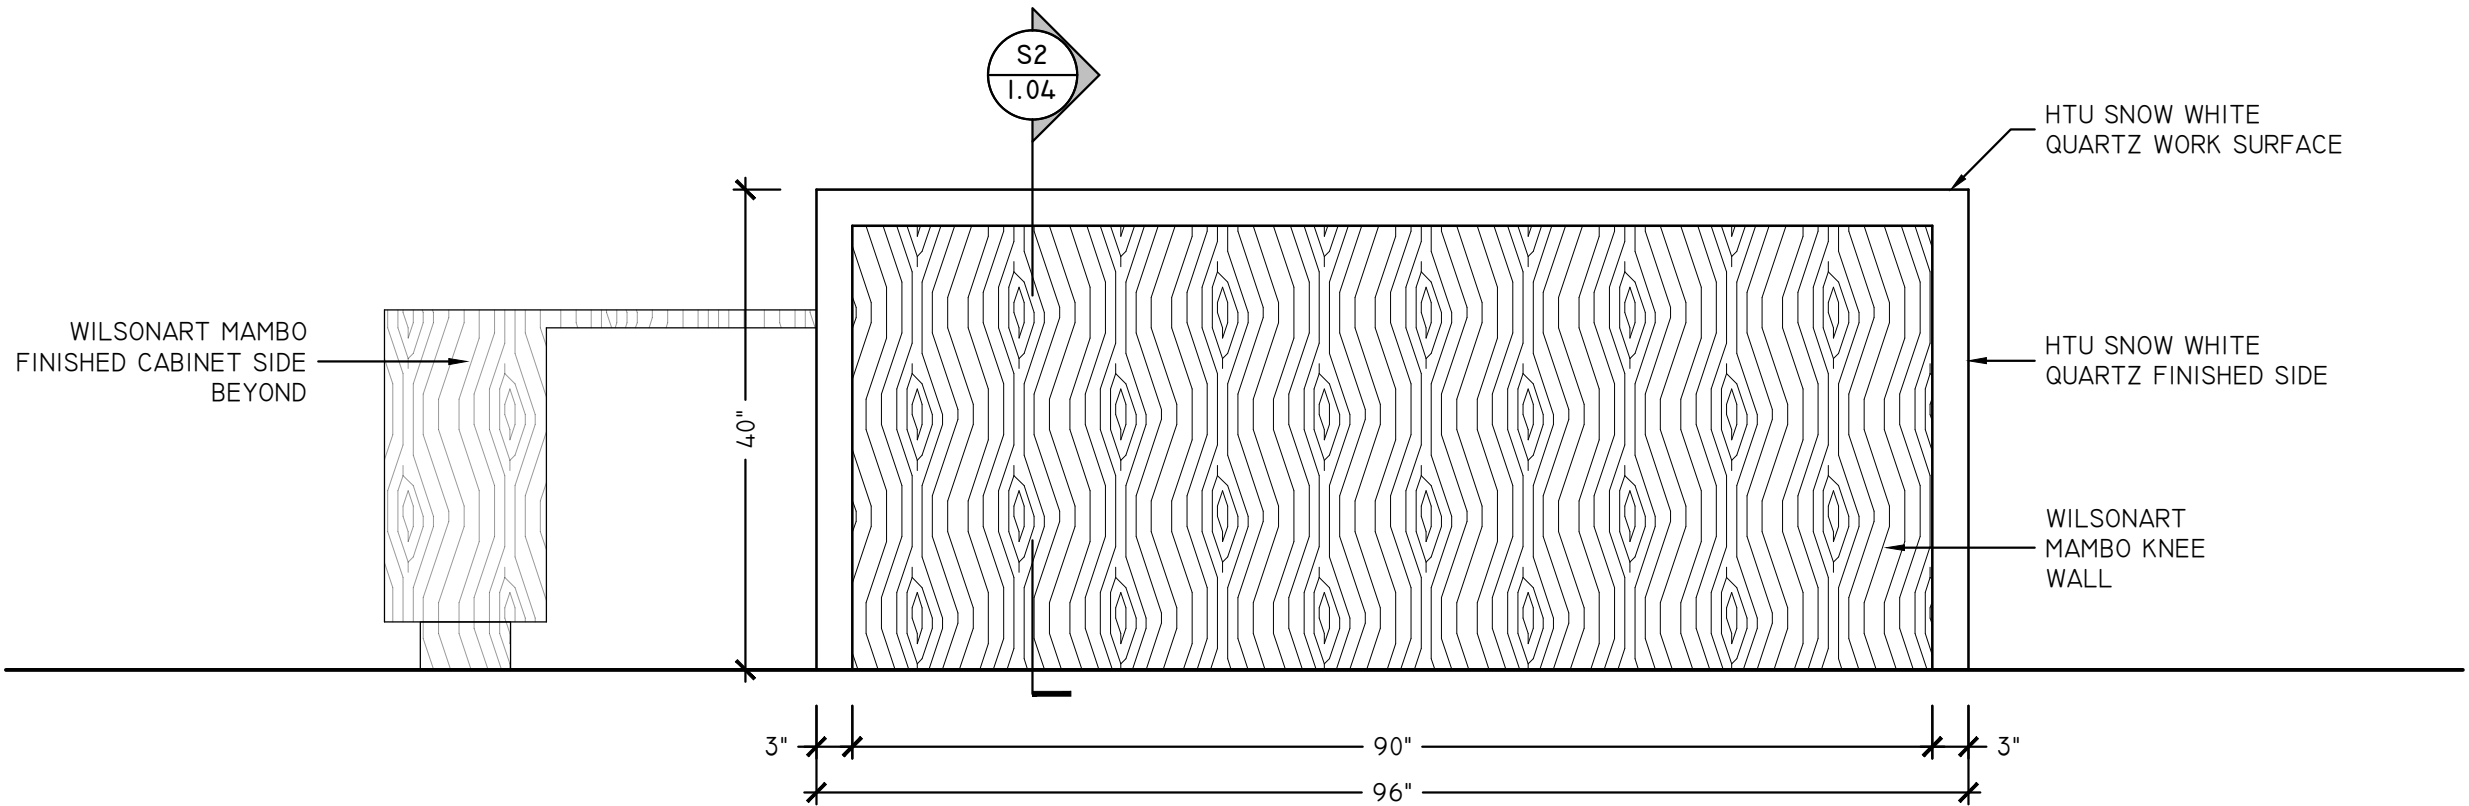

B COMMUNAL TABLE AT BUSINESS CENTER - ELEVATION
SCALE: 3/4" = 1'-0"
ARCH REF: LL.CG.03 PHOTO

Assembly / Part Name:

BUSINESS CENTER
WINDGATE WILMINGTON

Project Name:

Sheet No.:

1.02

Sheet Size: B

Scale: As Noted

Phase:

Drafted By: SSD

Created: 3/10/2019

Sheet #:

Rev. #

Disclaimer

4

3

2

1

HTU SNOW WHITE
TOP WITH
WATERFALL
FINISHED SIDE

40"

24"

WILSONART MAMBO
SUPPORT BEYOND

110"

13½"

WILSONART
MAMBO
FINISHED SIDE

C COMMUNAL TABLE AT BUSINESS CENTER - ELEVATION

SCALE: 3/4" = 1'-0"
ARCH REF: LL.CG.03 PHOTO

SI
1.04

FINISHED SIDE NOTCHED
AROUND P.LAM TOP
TO PROVIDE SUPPORT
SEE DI/AI.05

WILSONART
MAMBO FACE

WILSONART
MAMBO INTERIOR

WILSONART
MAMBO FINISHED
SIDE

HTU SNOW WHITE QUARTZ
TOP WITH WATERFALL
FINISHED SIDE BEYOND

24"

16"

30"

4"

30"

D COMMUNAL TABLE AT BUSINESS CENTER - ELEVATION

SCALE: 3/4" = 1'-0"
ARCH REF: LL.CG.03 PHOTO

4

3

2

1

Assembly / Part Name:

BUSINESS CENTER
WINDGATE WILMINGTON

Project Name:

Sheet No.:

1.03

Sheet Size: B

Scale: As Noted

Phase:

Drafted By: SSD

Created: 3/10/2019

Sheet #:

Rev. #

Disclaimer

4


3

2

1

B

A

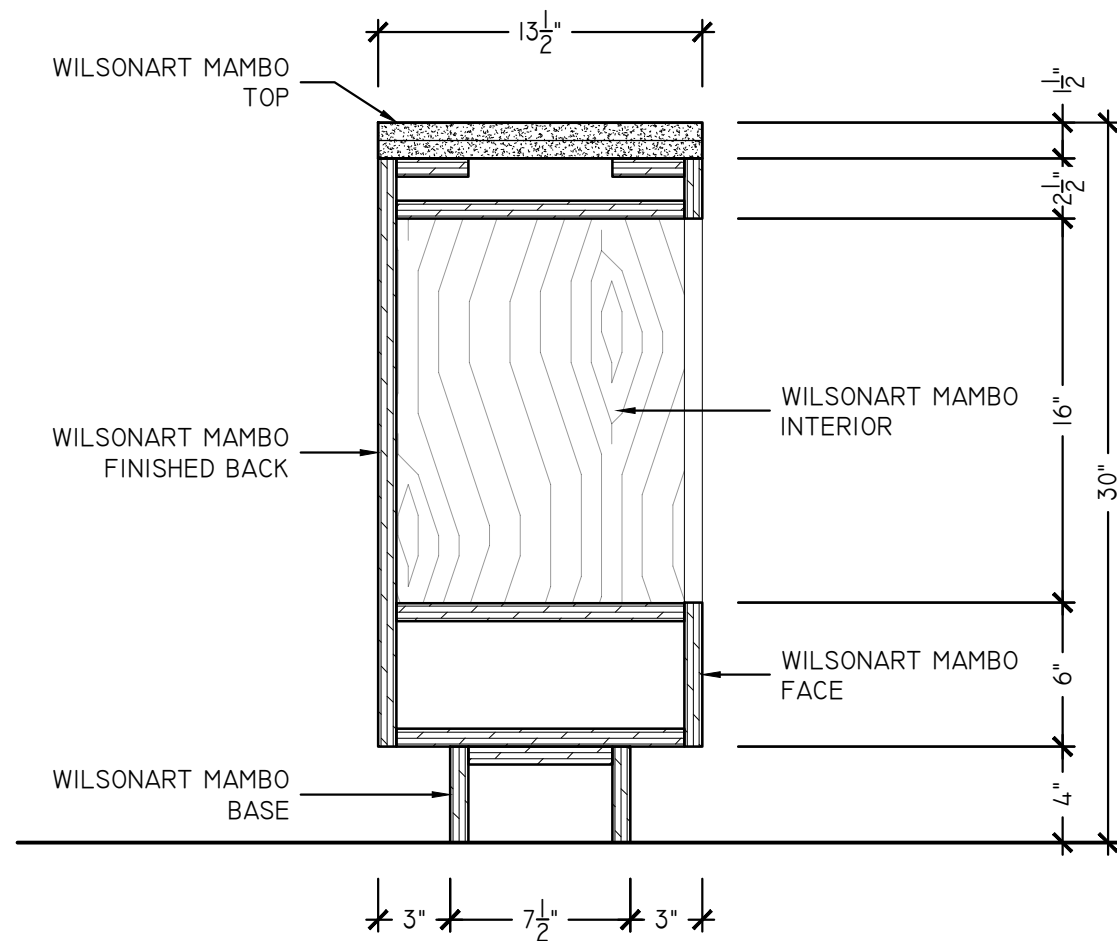

S1 COMMUNAL TABLE AT BUSINESS CENTER - SECTION
SCALE: 1-1/2" - 1'-0"
ARCH REF: NONE

4


3

4

2

1

A

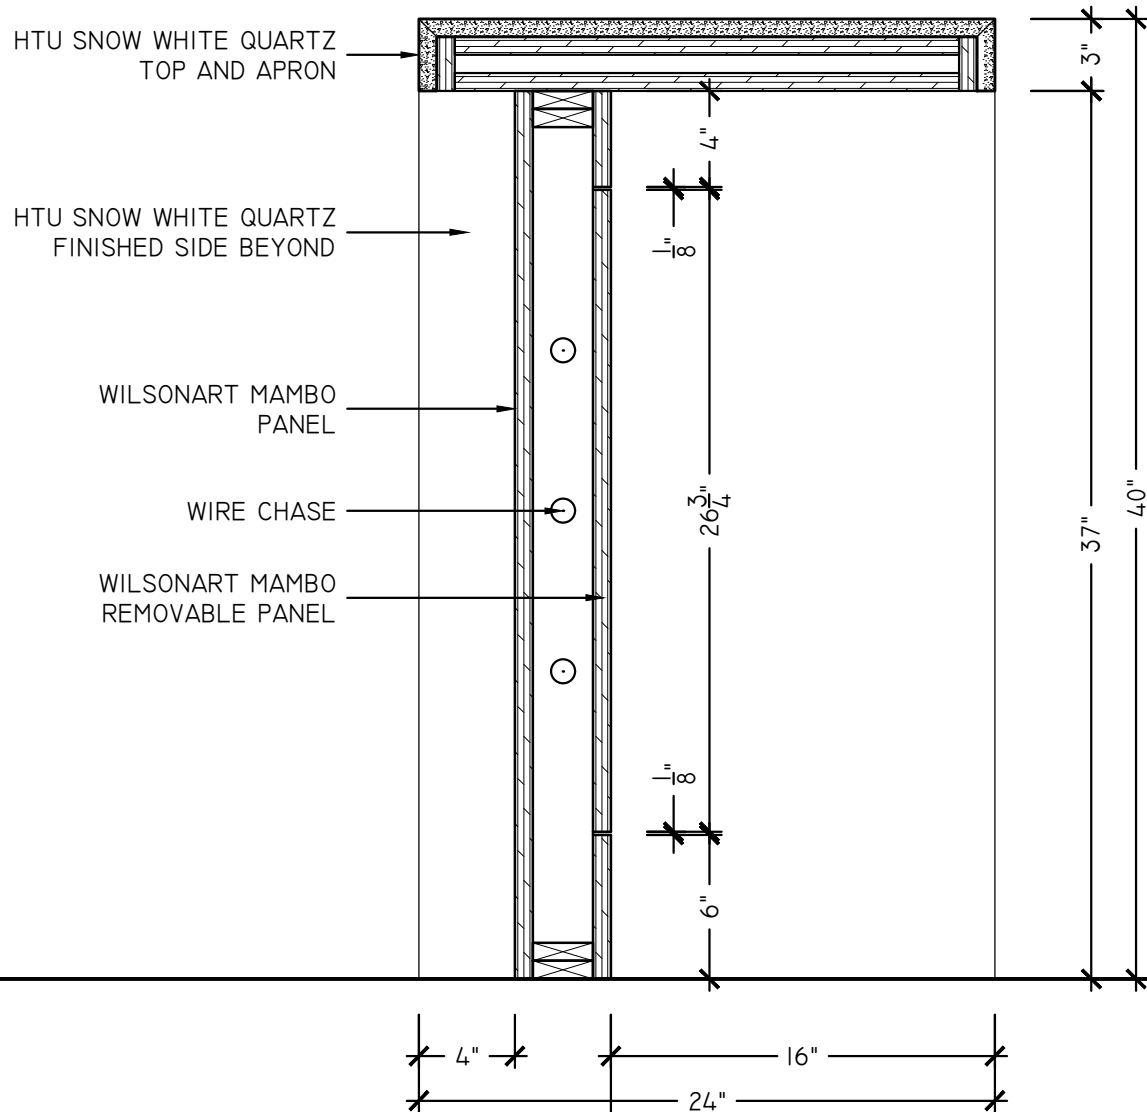

S2 COMMUNAL TABLE AT BUSINESS CENTER - SECTION
SCALE: 1-1/2" - 1'-0"
ARCH REF: NONE

4

3

4

2

1

Assembly / Part Name:

BUSINESS CENTER
WINDGATE WILMINGTON

Project Name:

Sheet No.:

1.04

Sheet Size: B

Scale: As Noted

Phase:

Drafted By: SSD

Created: 3/10/2019

Sheet #:

Rev. #

Disclaimer


4

3

2

1

B

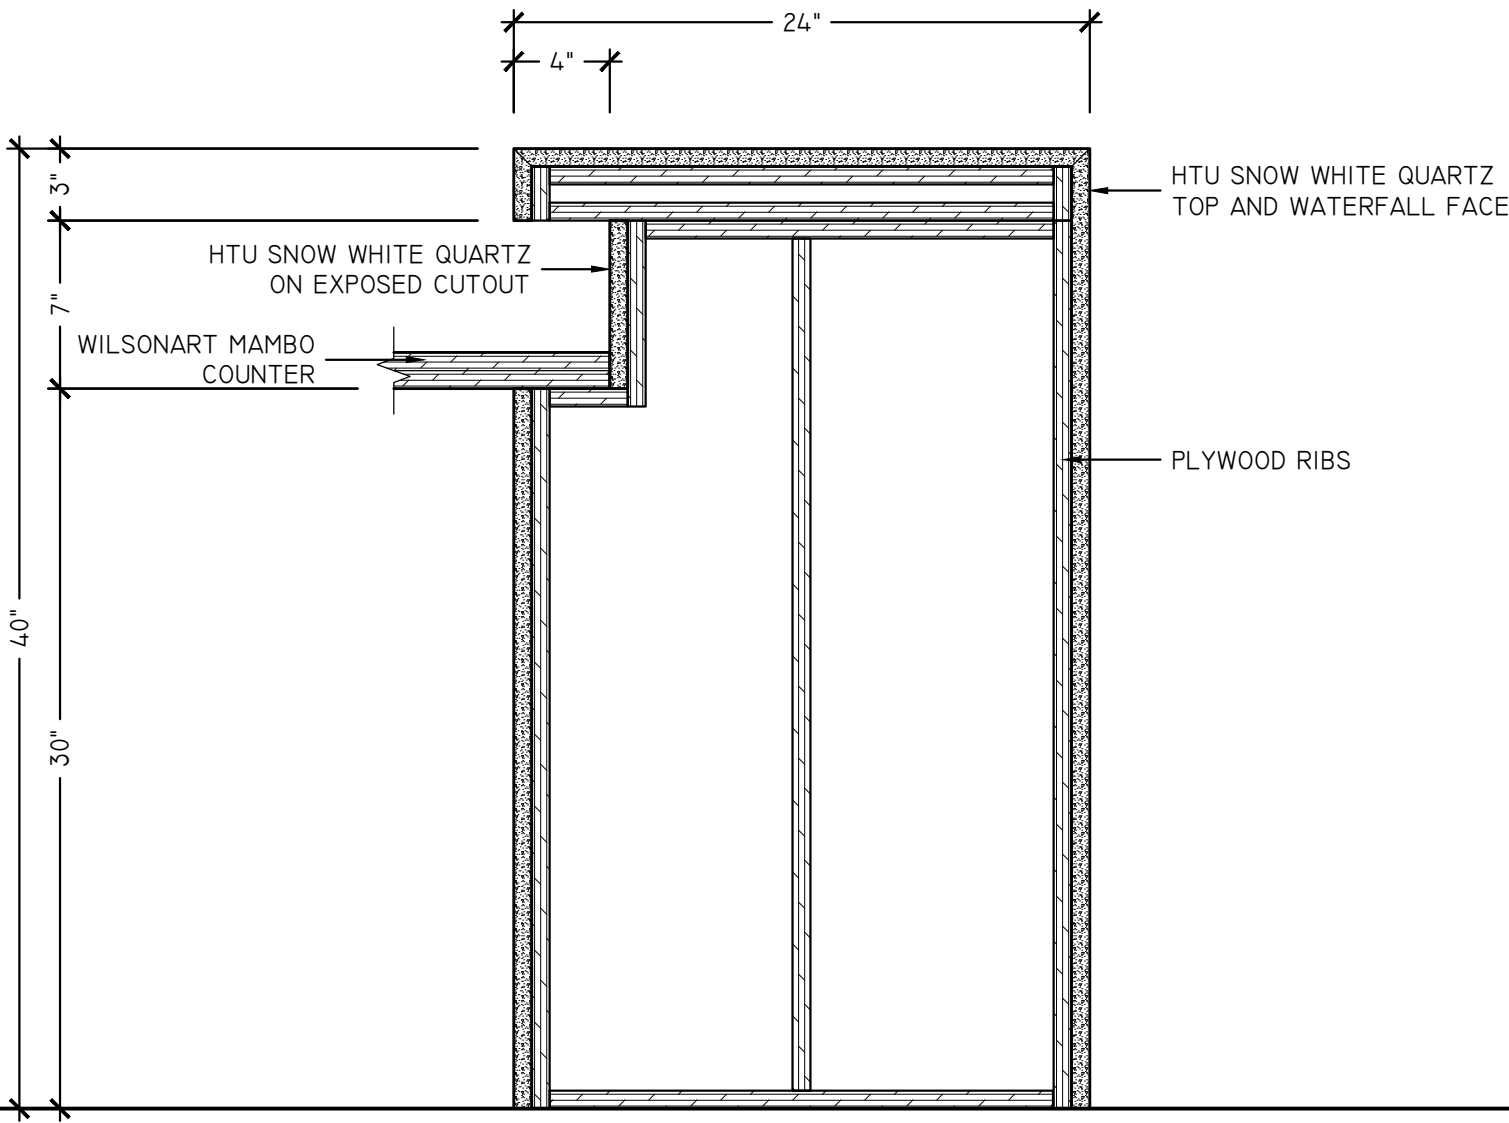

Assembly / Part Name:
BUSINESS CENTER
Project Name:
WINDGATE WILMINGTON

Sheet No.:

1.05

Sheet Size: B

Scale:As Noted

Phase:

Drafted By: SSD

Created:3/10/2019

Sheet #:

Rev. #

Disclaimer

DI

COMMUNAL TABLE AT BUSINESS CENTER - DETAIL

SCALE: 1-1/2" - 1'-0"
ARCH REF: NONE

4


3

2

1

A

4 3 2 1

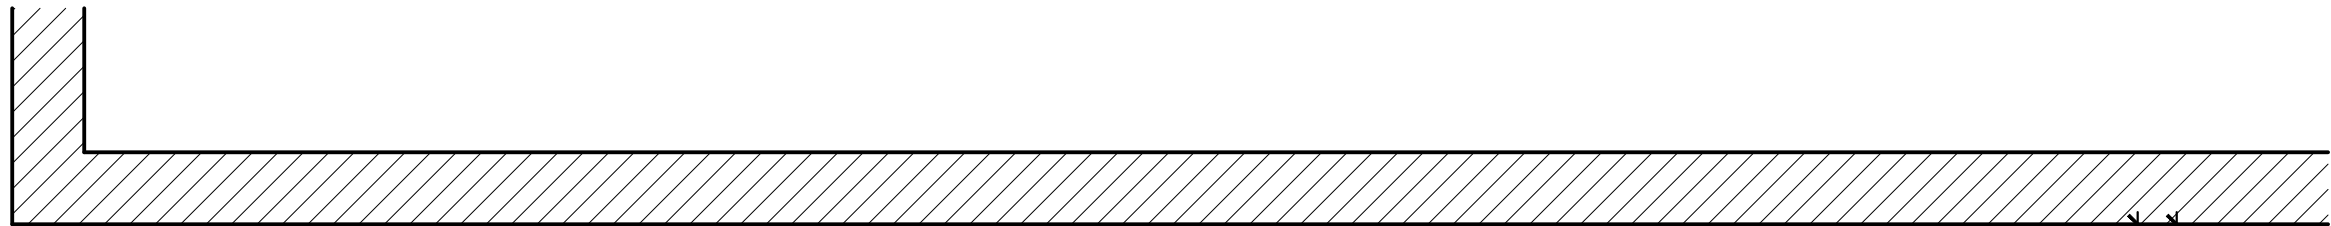

LINE OF EXISTING COUNTER

LINE OF EXISTING TRANSACTION TOP

LINE OF EXISTING KNEE WALL



LINE OF NEW WILSONART ALUMASTEEL REVEAL

LINE OF NEW WALL PANEL (PL-03) WILSONART MAMBO

45"

102 3/4"


56 3/4"

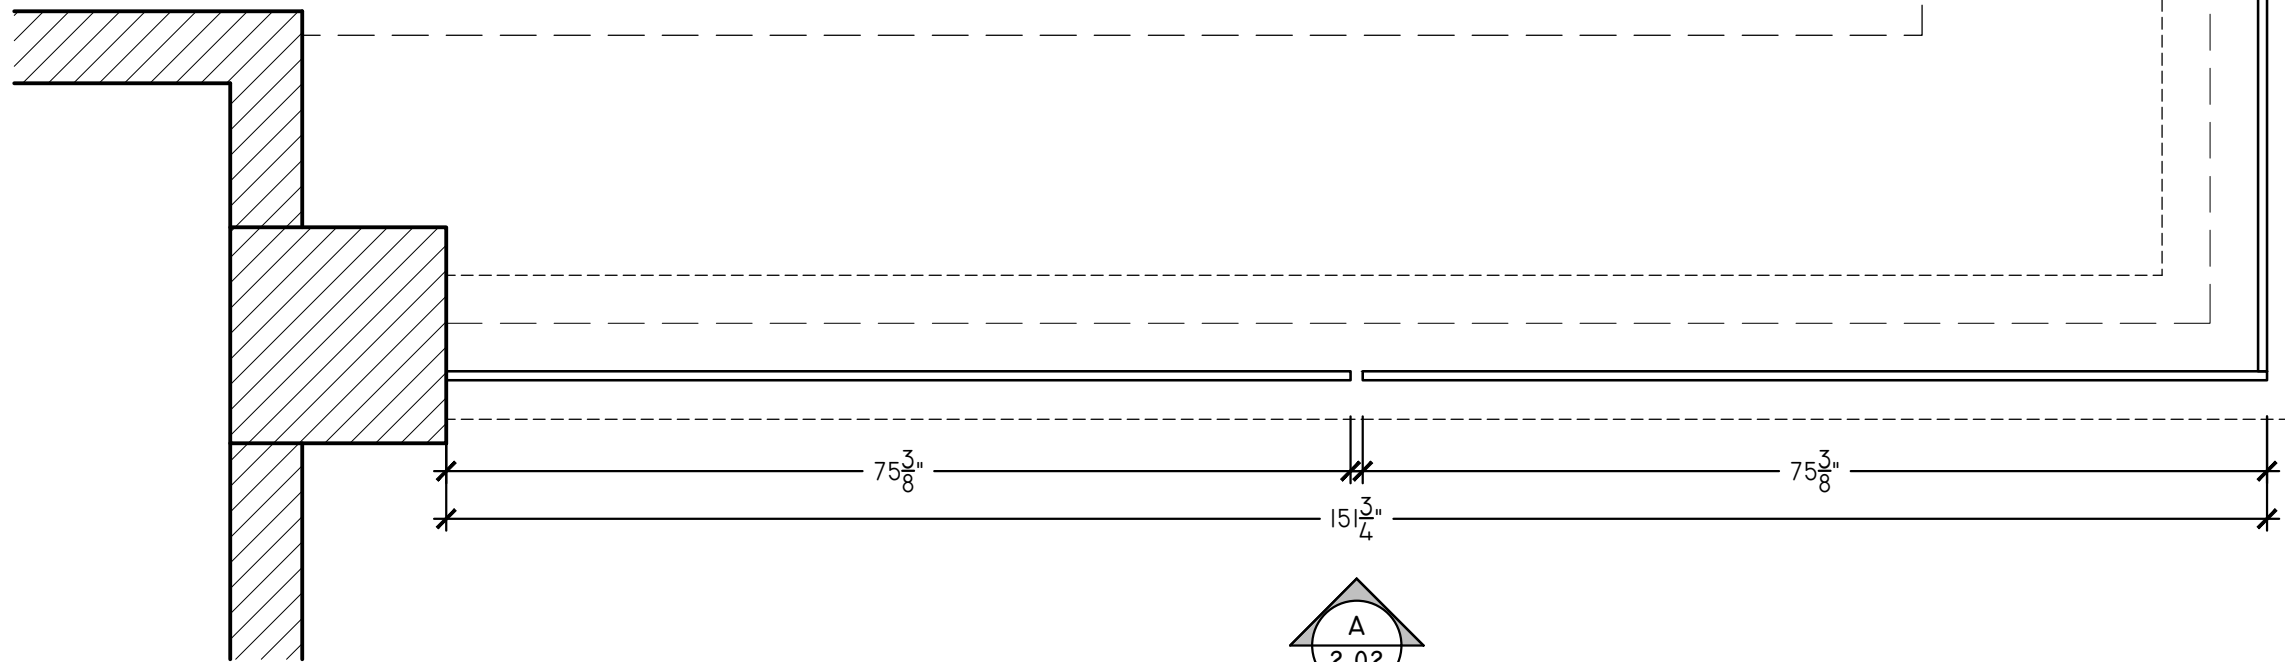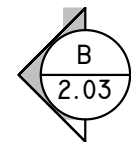

75 3/8"

15 1/4"

75 3/8"

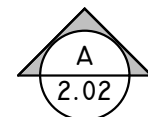

4 3 2 1

B

A

A

B CHECK-IN WALL CLADDING - PLAN

SCALE: 3/4" = 1'-0"

ARCH REF: NONE

Assembly / Part Name:

CHECK-IN WALL CLADDING

Project Name:

WINDGATE WILMINGTON

Sheet No.:

2.01

Sheet Size: B

Scale: As Noted

Phase:

Drafted By: SSD

Created: 3/10/2019

Sheet #:

Rev. #

Disclaimer

4

3


2

1

B

A

A

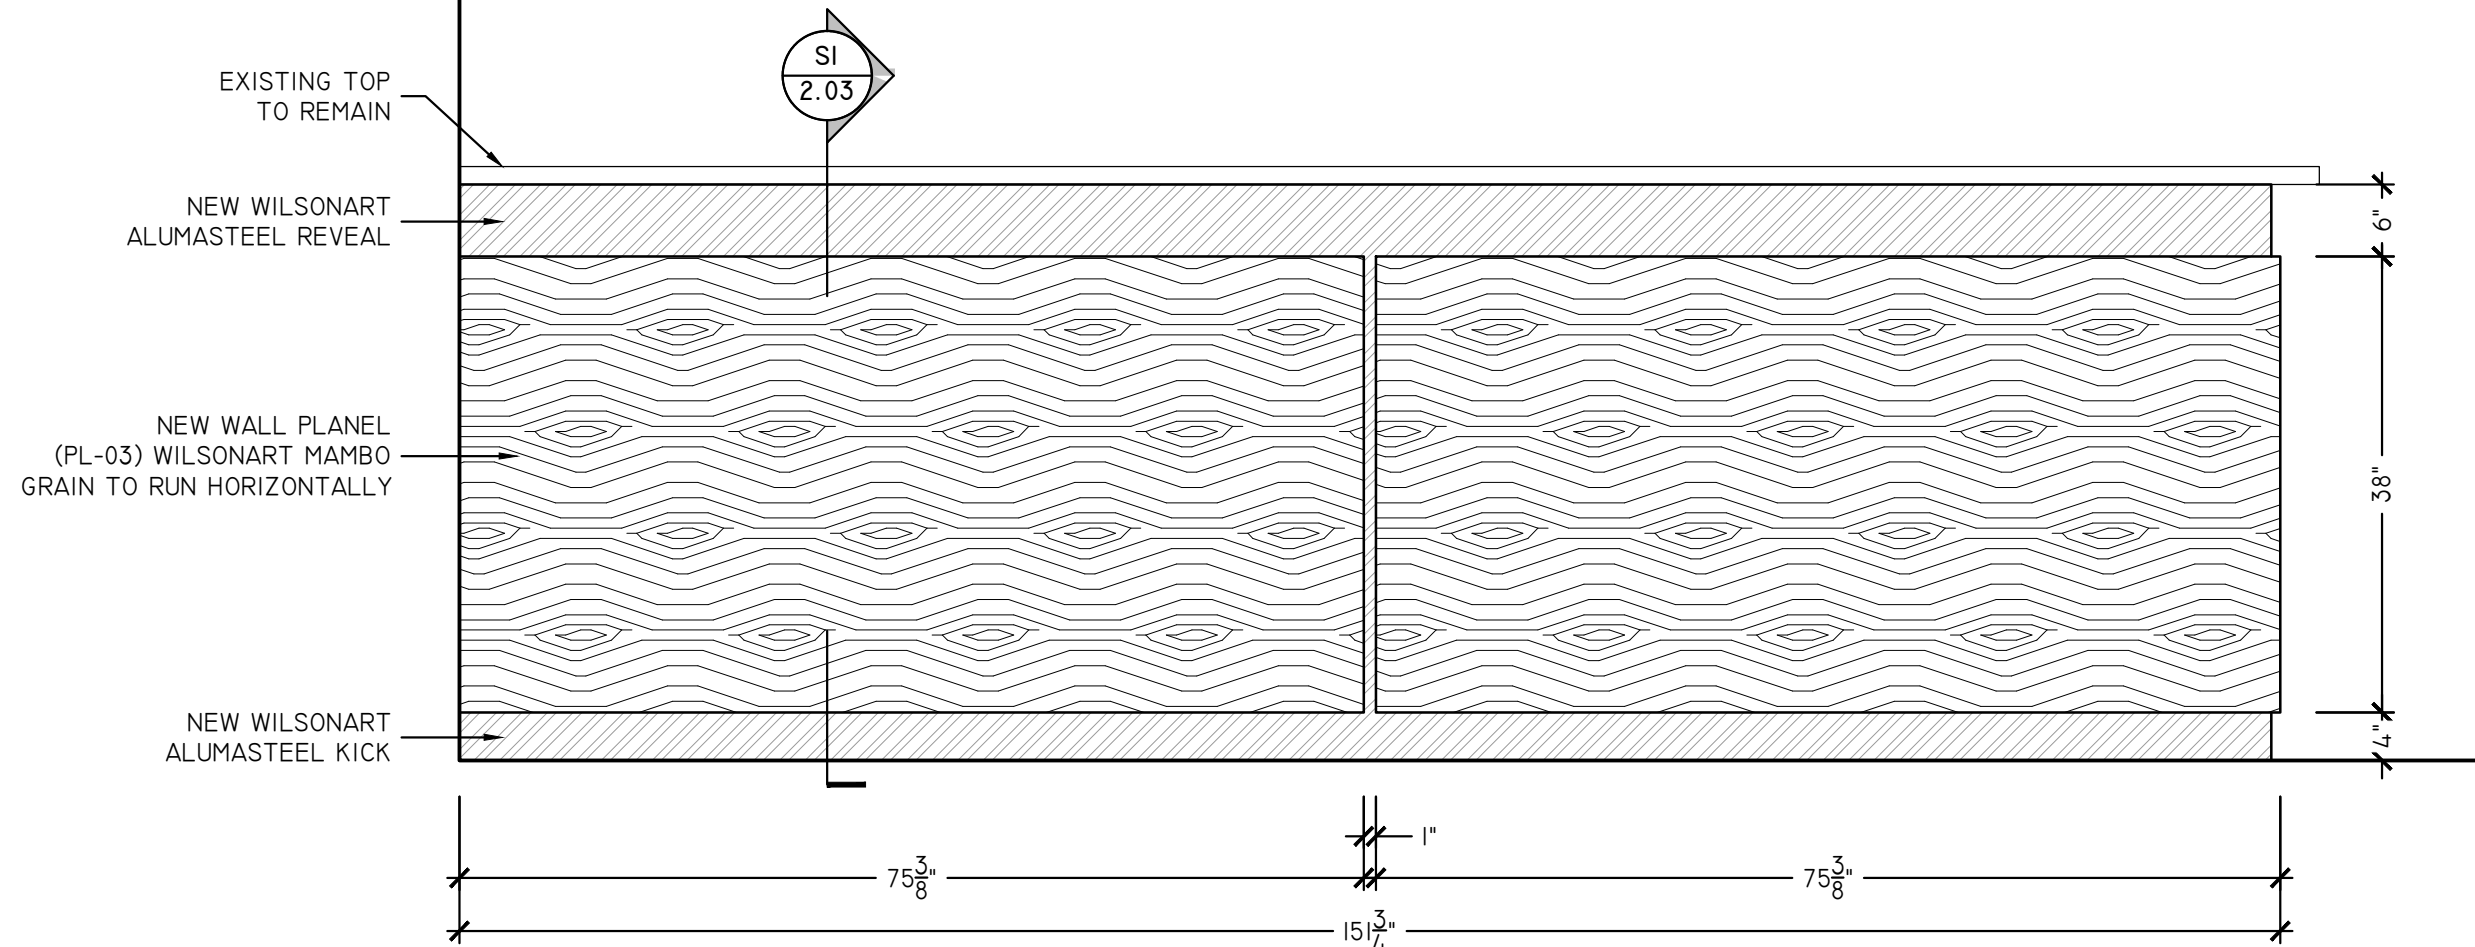

A CHECK-IN WALL CLADDING - ELEVATION

SCALE: 3/4" = 1'-0"
ARCH REF: NONE

Assembly / Part Name:

CHECK-IN WALL CLADDING

Project Name:

WINDGATE WILMINGTON

Sheet No.:

2.02

Sheet Size: B

Scale: As Noted

Phase:

Drafted By: SSD

Created: 3/10/2019

Sheet #:

Rev. #

Disclaimer

4

3


2

1

B



A

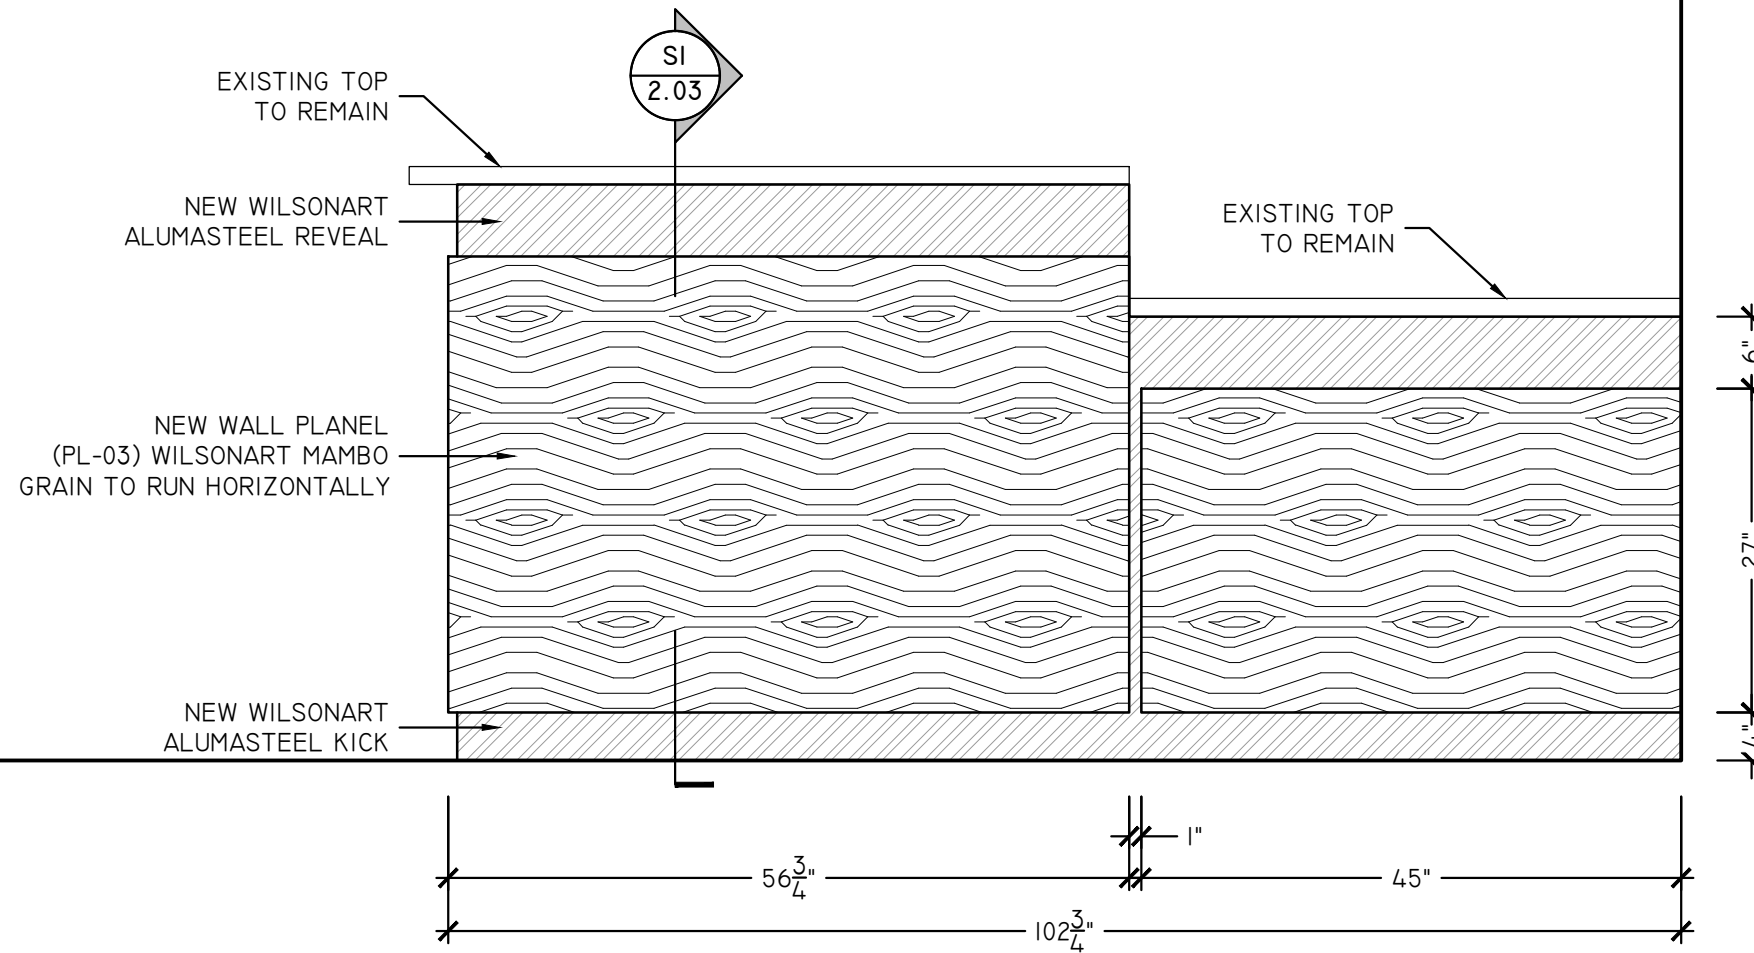

B CHECK-IN WALL CLADDING - ELEVATION
SCALE: 3/4" = 1'-0"
ARCH REF: NONE

4

3

2

1

A

Assembly / Part Name:

CHECK-IN WALL CLADDING

Project Name:

WINDGATE WILMINGTON

Sheet No.:

2.03

Sheet Size: B

Scale: As Noted

Phase:


Drafted By: SSD

Created: 3/10/2019

Sheet #:

Rev. #

Disclaimer

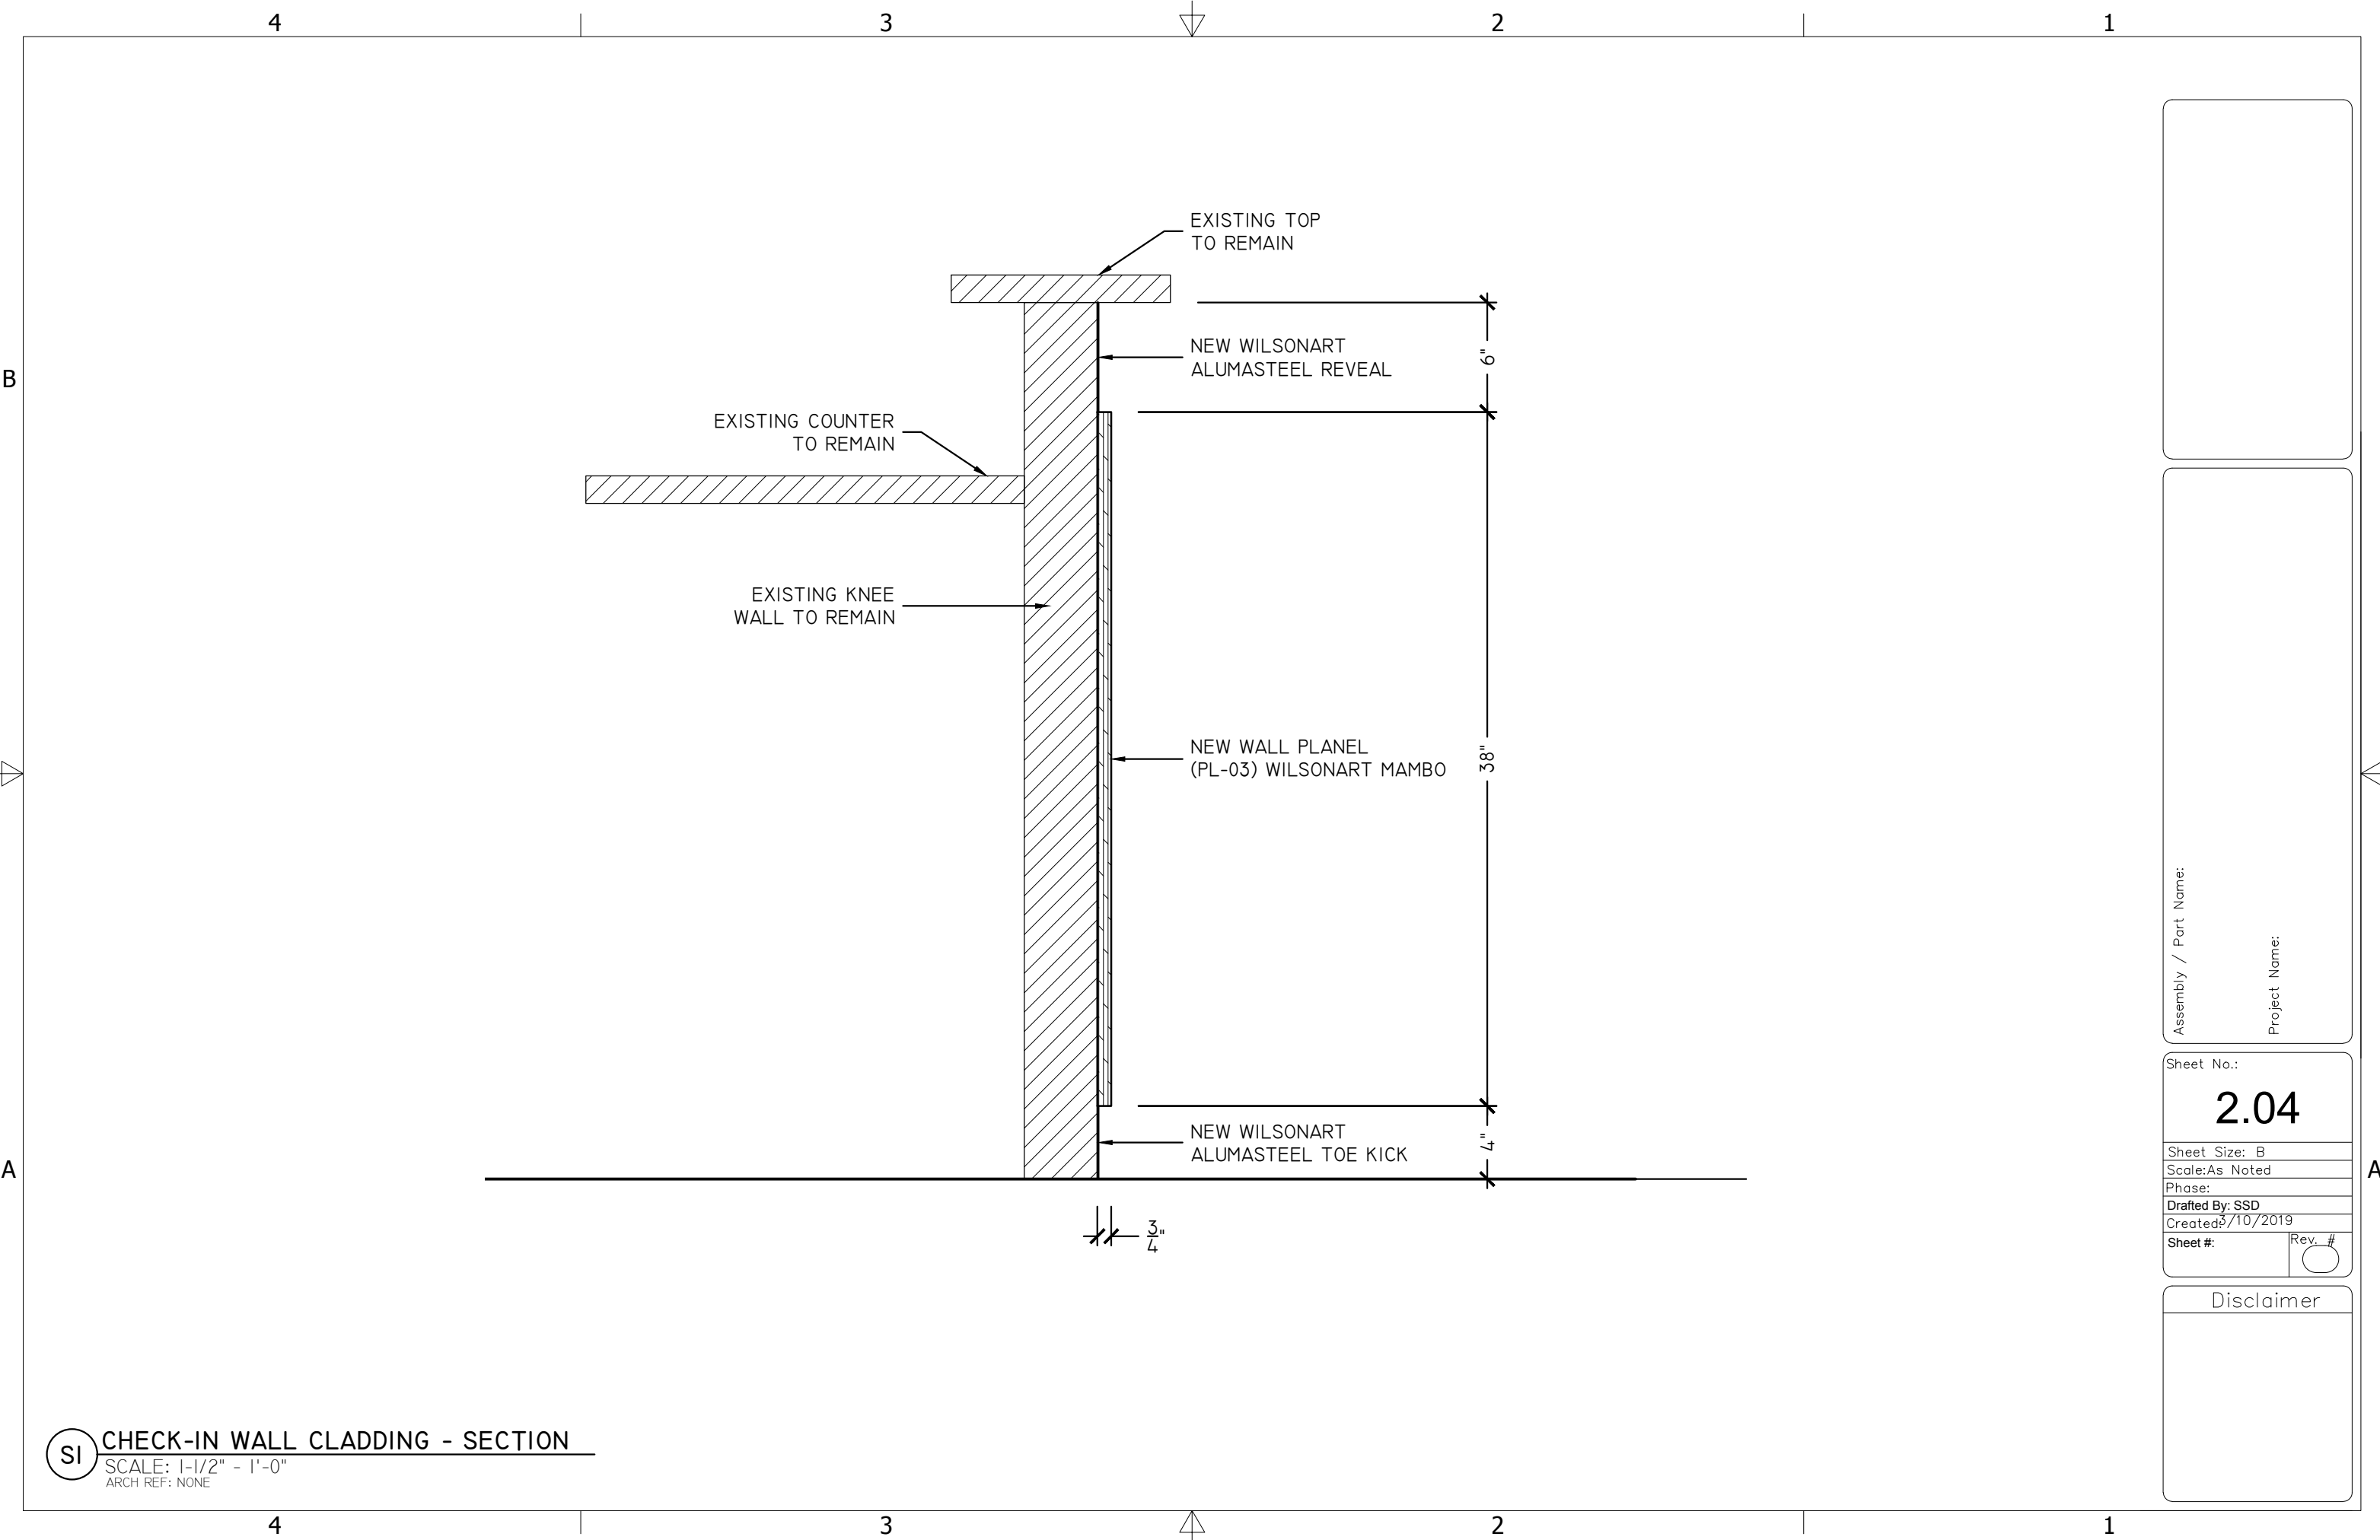

SI

CHECK-IN WALL CLADDING - SECTION

SCALE: 1-1/2" = 1'-0"

ARCH REF: NONE

Assembly / Part Name:

Project Name:

Sheet No.:

2.04

Sheet Size: B

Scale:As Noted

Phase:

Drafted By: SSD

Created:5/10/2019

Sheet #:

Rev. #

Disclaimer


4

3

2

1

B

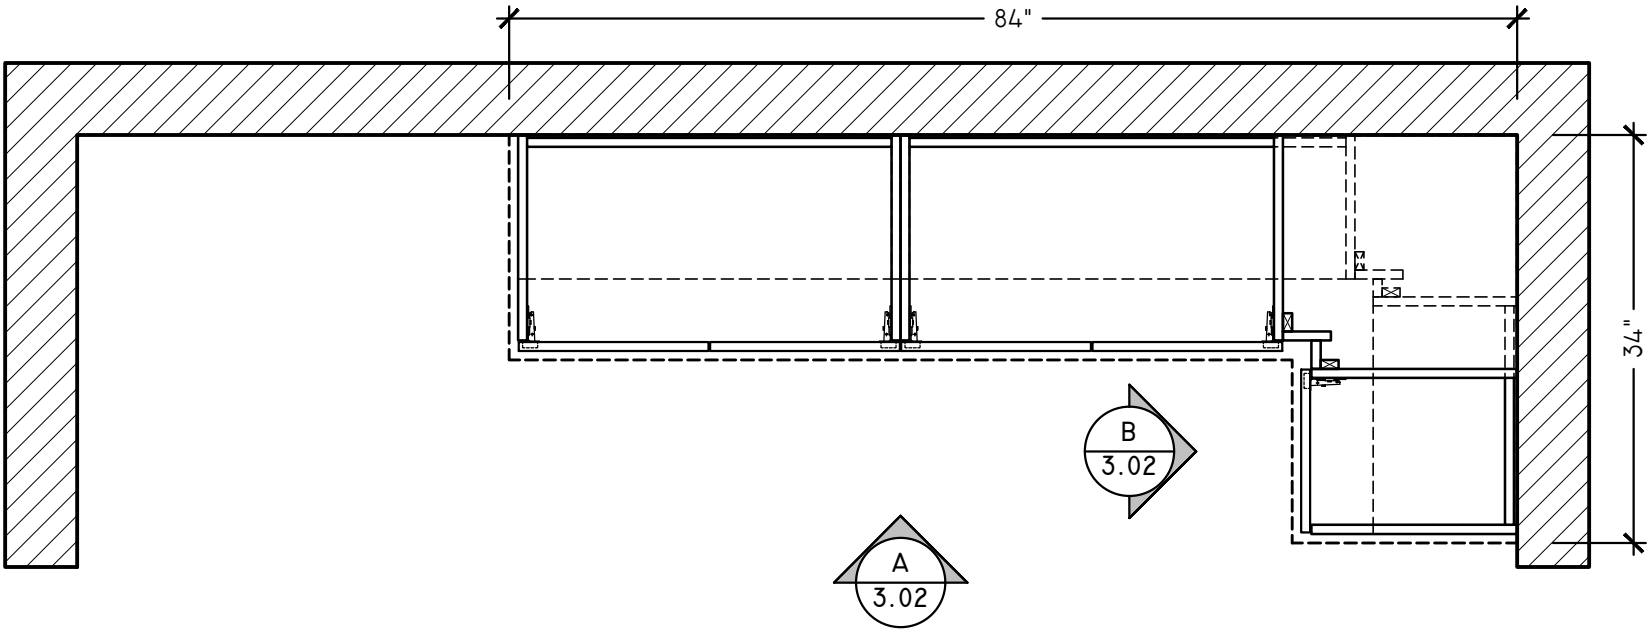

A

A

I


MARKET PLACE - PLAN
SCALE: 3/4" = 1'-0"
ARCH REF: NONE

4

3

2

1

 

Assembly / Part Name:
MARKET PLACE

Project Name:
WINDGATE WILMINGTON

Sheet No.:	
3.01	
Sheet Size: B	
Scale:As Noted	
Phase:	
Drafted By: SSD	
Created:3/10/2019	
Sheet #:	Rev. #
	○

Disclaimer

4

3


2

1

B



A

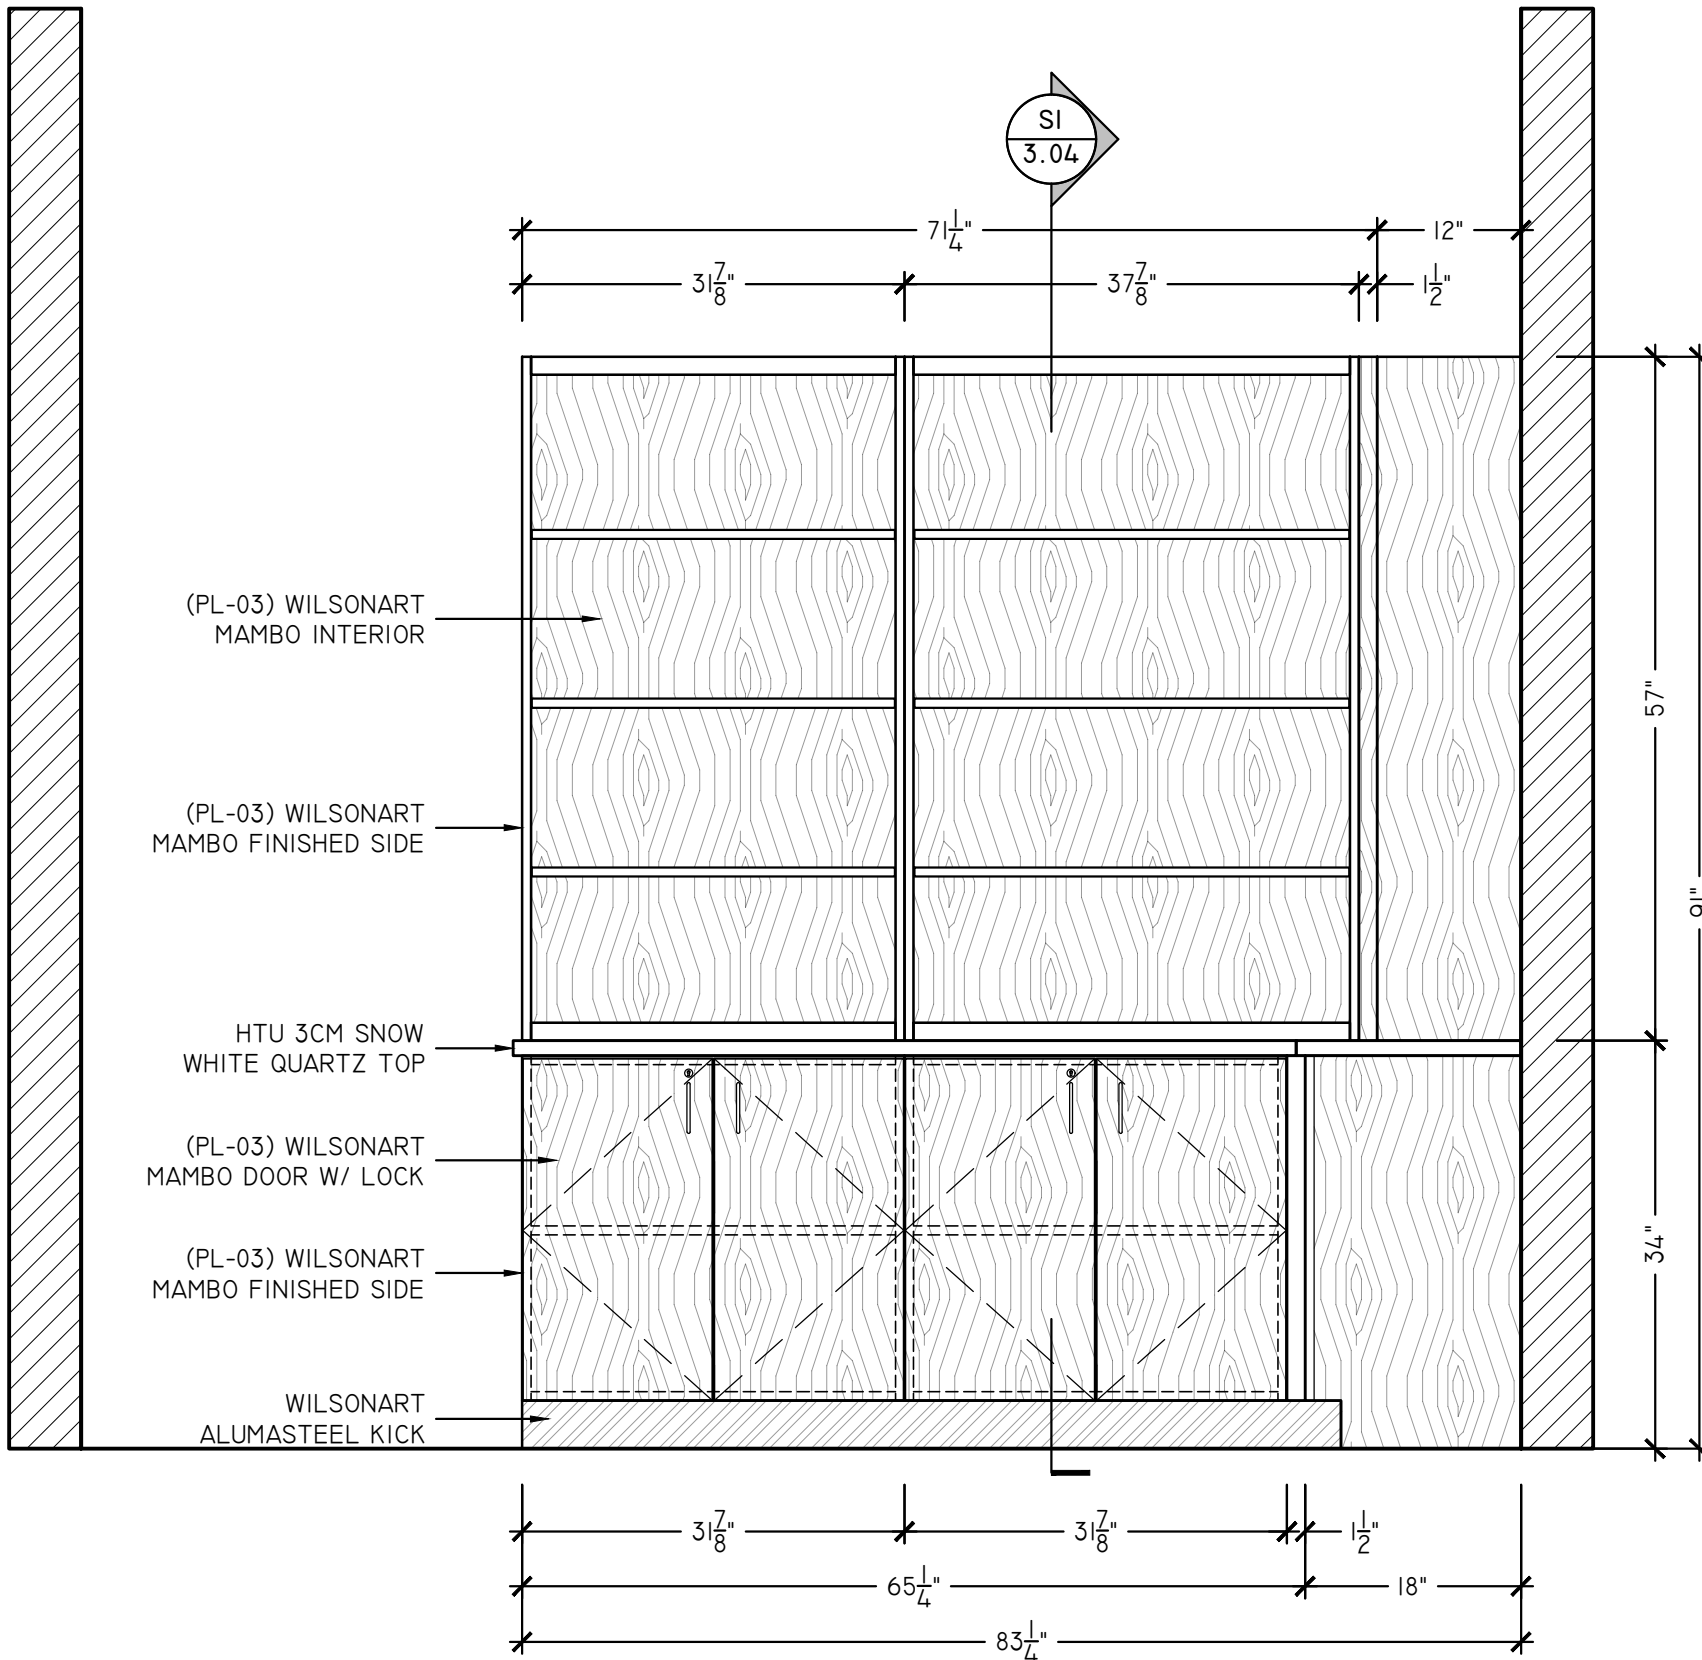

MARKET PLACE - ELEVATION
SCALE: 3/4" = 1'-0"
ARCH REF: NONE

4

3

2

1

A

Assembly / Part Name:

MARKET PLACE
WINDGATE WILMINGTON

Project Name:

Sheet No.:

3.02

Sheet Size: B

Scale: As Noted

Phase:

Drafted By: SSD

Created: 3/10/2019

Sheet #:

Rev. #

Disclaimer

4


3

2

1

B

A

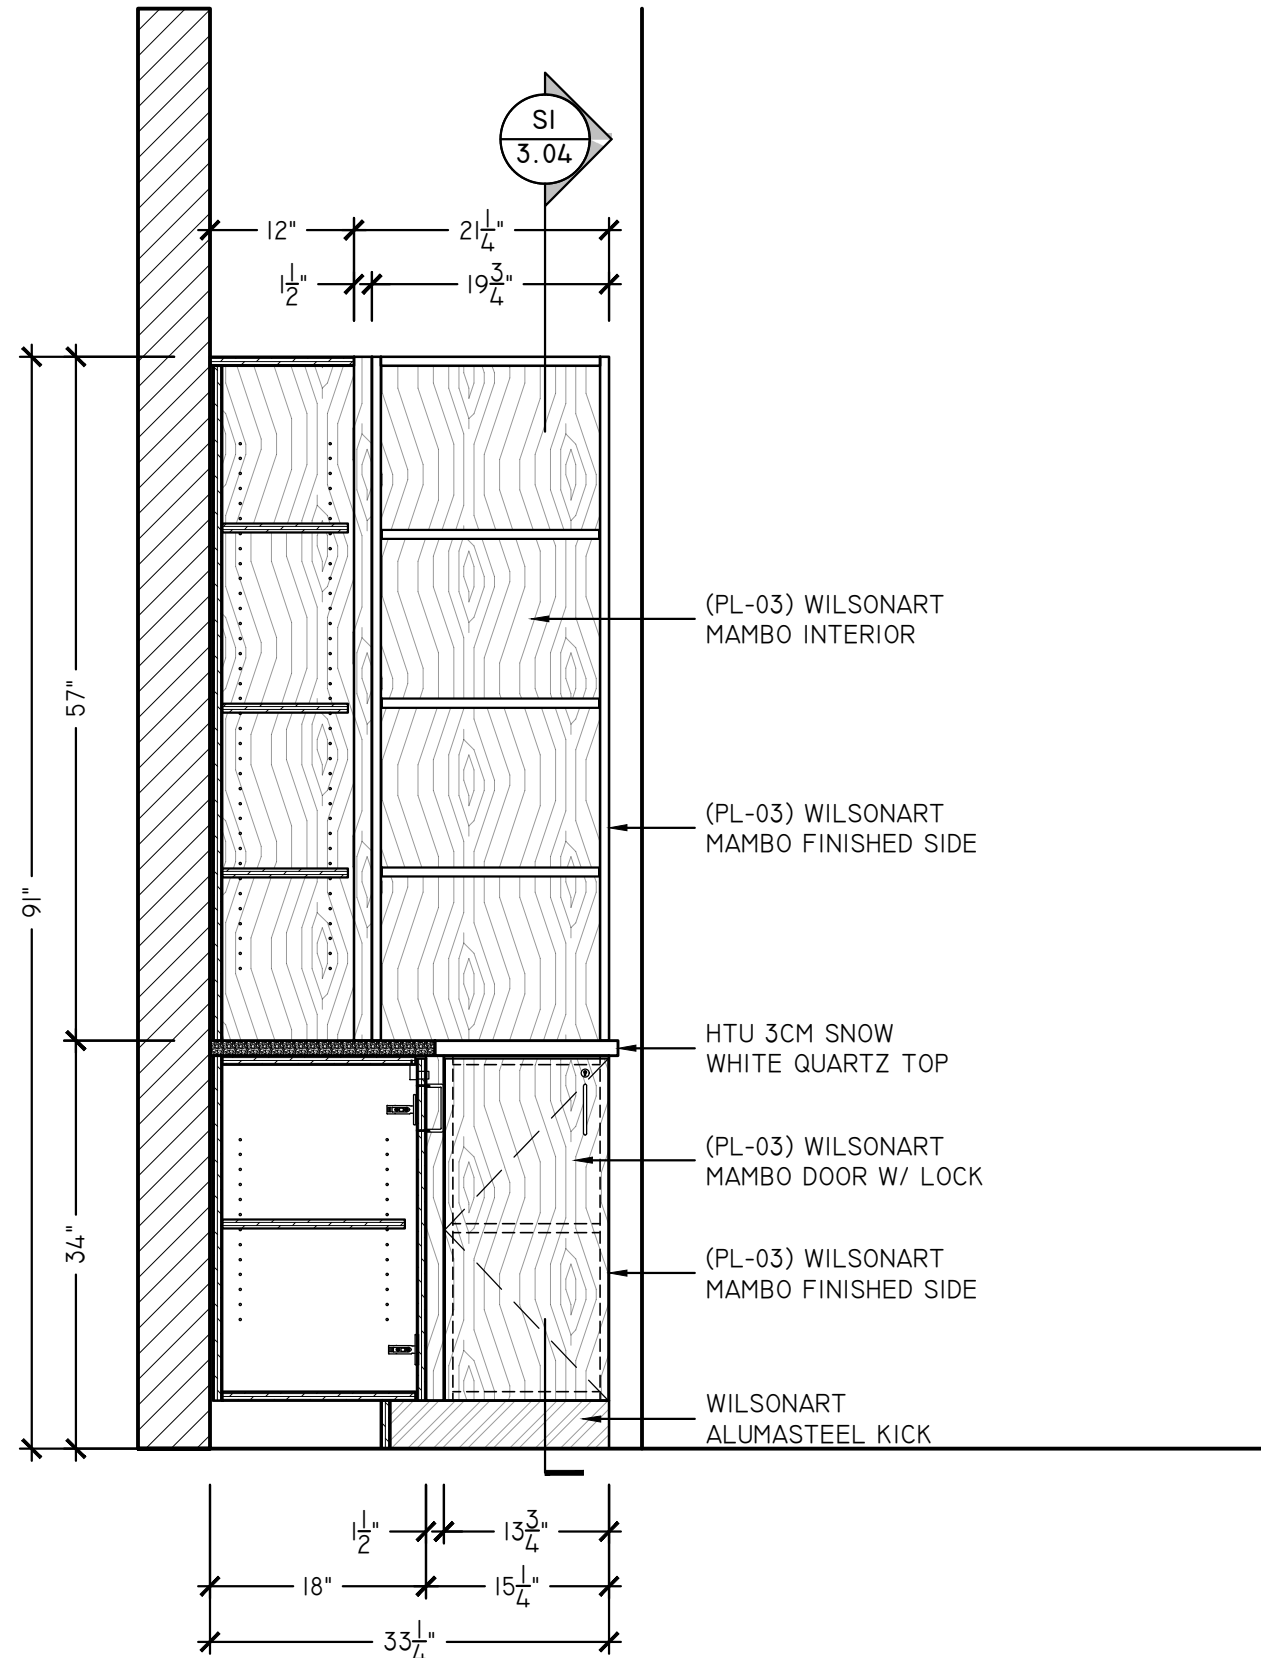

B MARKET PLACE - ELEVATION
SCALE: $3/4" = 1'-0"$
ARCH REF: NONE

Assembly / Part Name:

MARKET PLACE
WINDGATE WILMINGTON

Project Name:

Sheet No.:

3.03

Sheet Size: B

Scale: As Noted

Phase:

Drafted By: SSD

Created: 3/10/2019

Sheet #:

Rev. #

Disclaimer

4

3

2

1

A





4

3


2

1


B

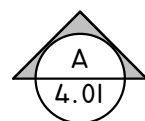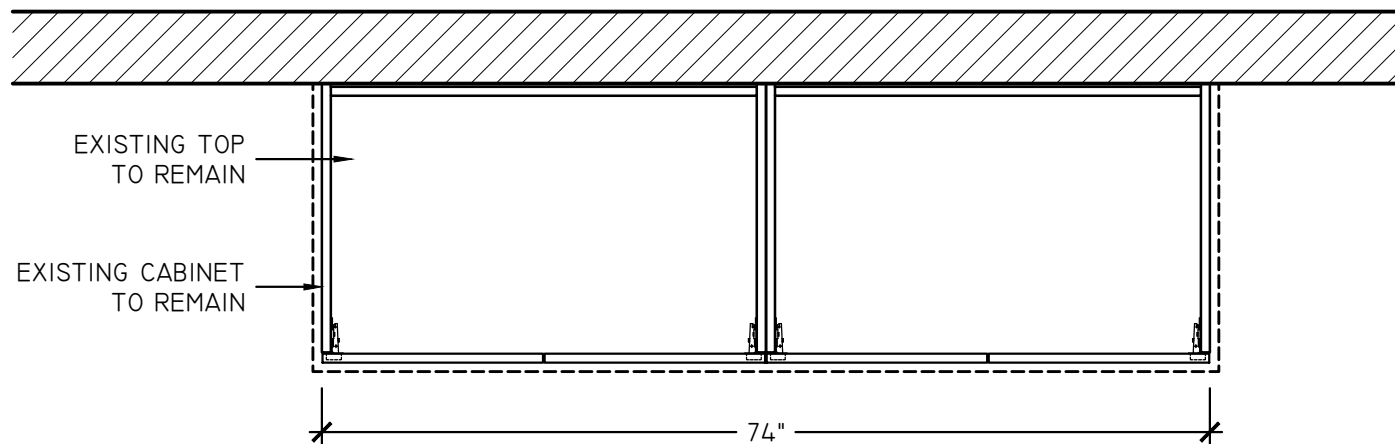

I BREAKFAST CABINETS #I - PLAN
SCALE: 3/4" - 1'-0"
ARCH REF: NONE

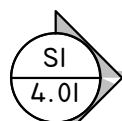

A

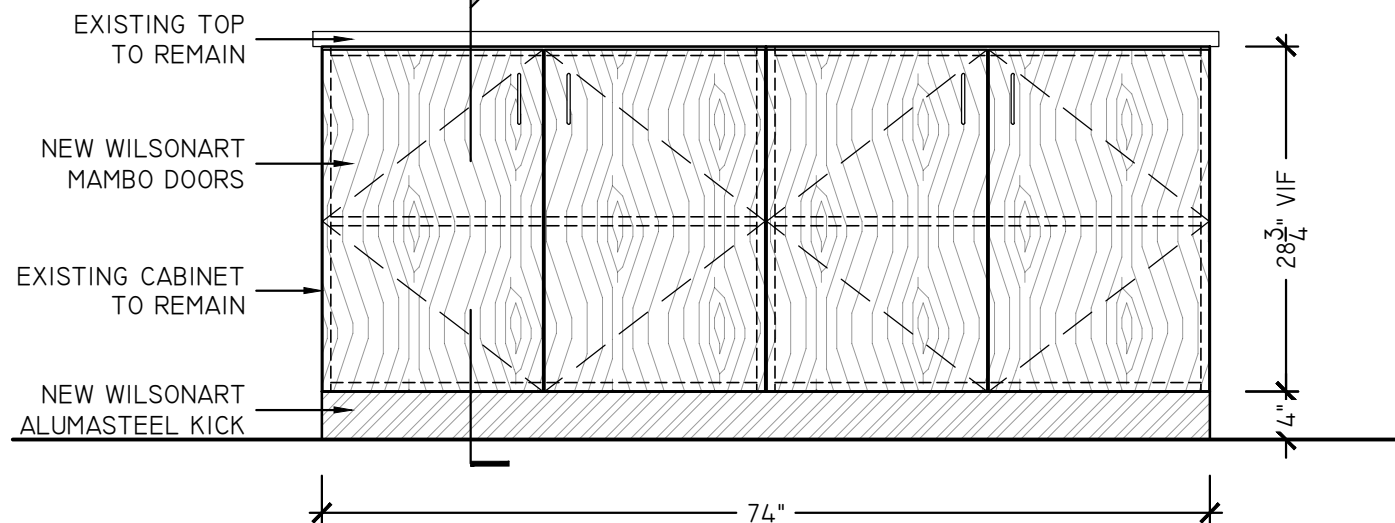

A BREAKFAST CABINETS #I - ELEVATION
SCALE: 3/4" - 1'-0"
ARCH REF: NONE


4

3



2

1

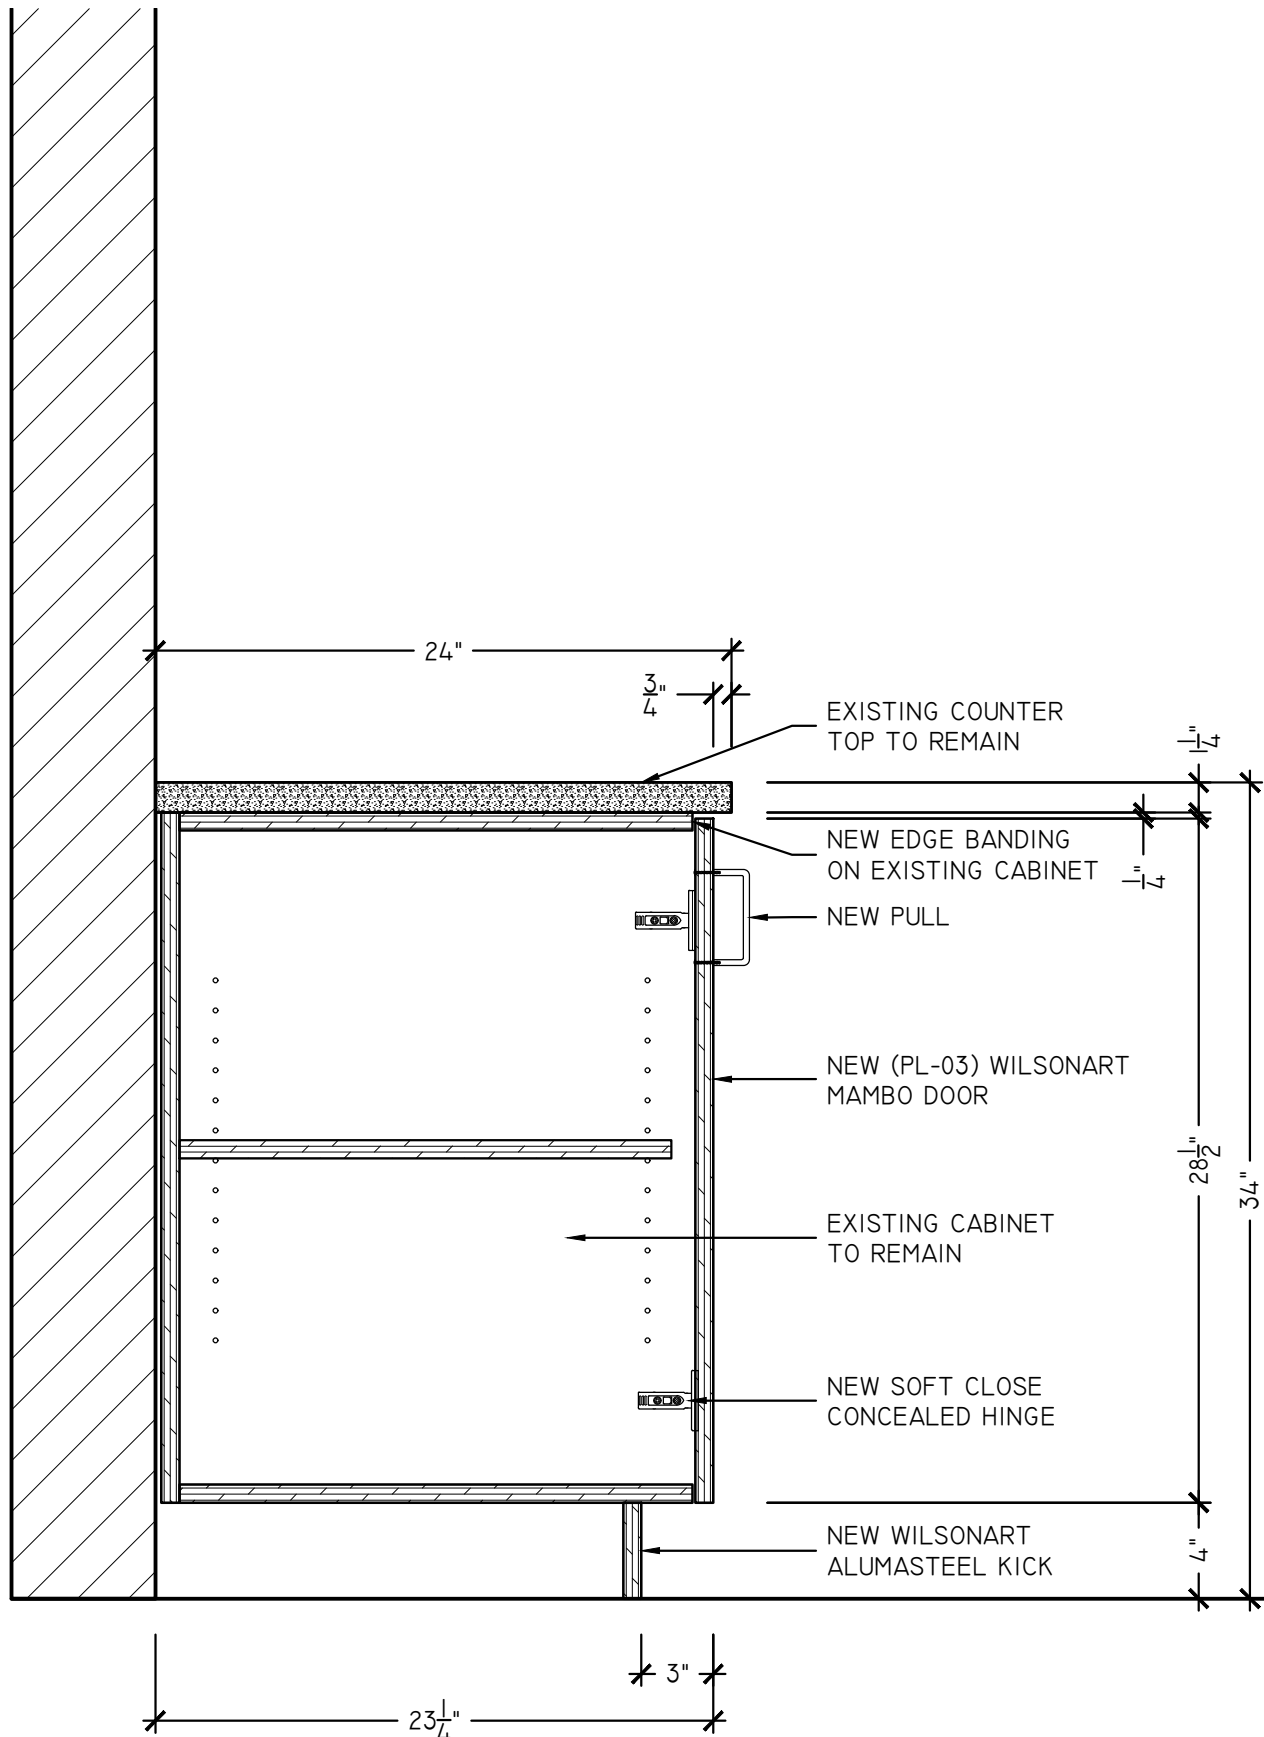

SI BREAKFAST CABINETS #I - SECTION
SCALE: 1-1/2" - 1'-0"
ARCH REF: NONE

Assembly / Part Name:

BREAKFAST CABINETS #1

Project Name:

WINDGATE WILMINGTON

Sheet No.:

4.01

Sheet Size: B

Scale: As Noted

Phase:

Drafted By: SSD

Created: 3/10/2019

Sheet #:

Rev. #

Disclaimer


4

3

2


1

B

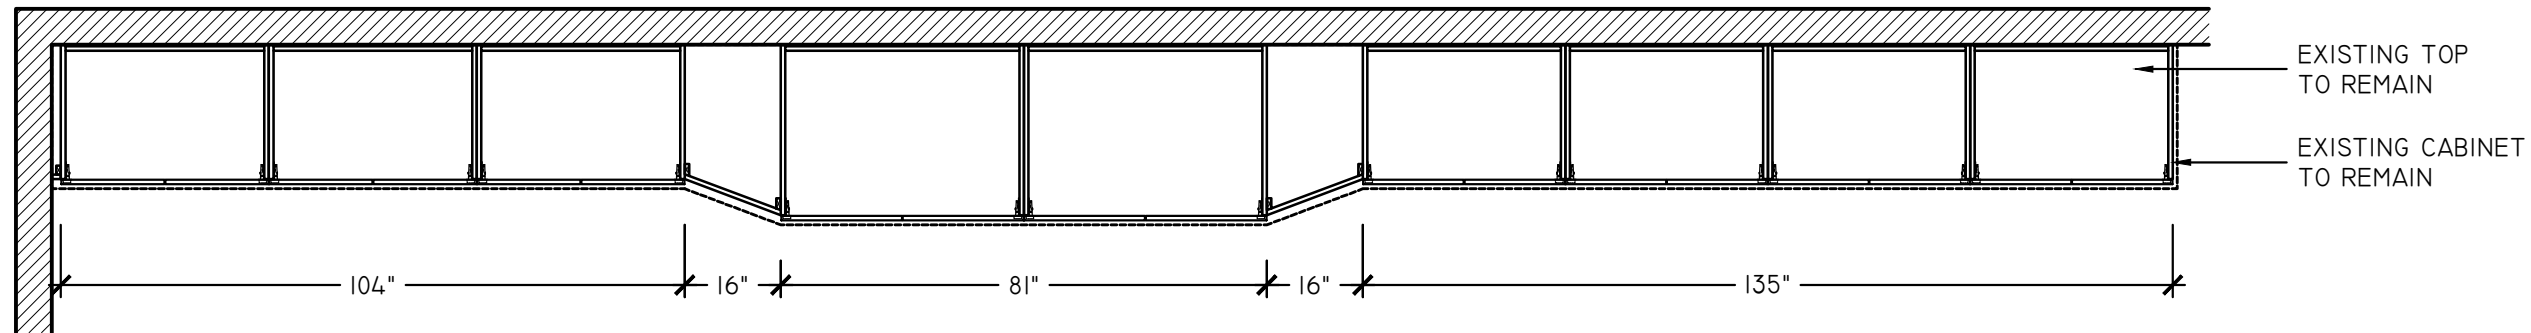

BREAKFAST CABINETS #2 - PLAN
SCALE: 3/4" = 1'-0"
ARCH REF: NONE

A

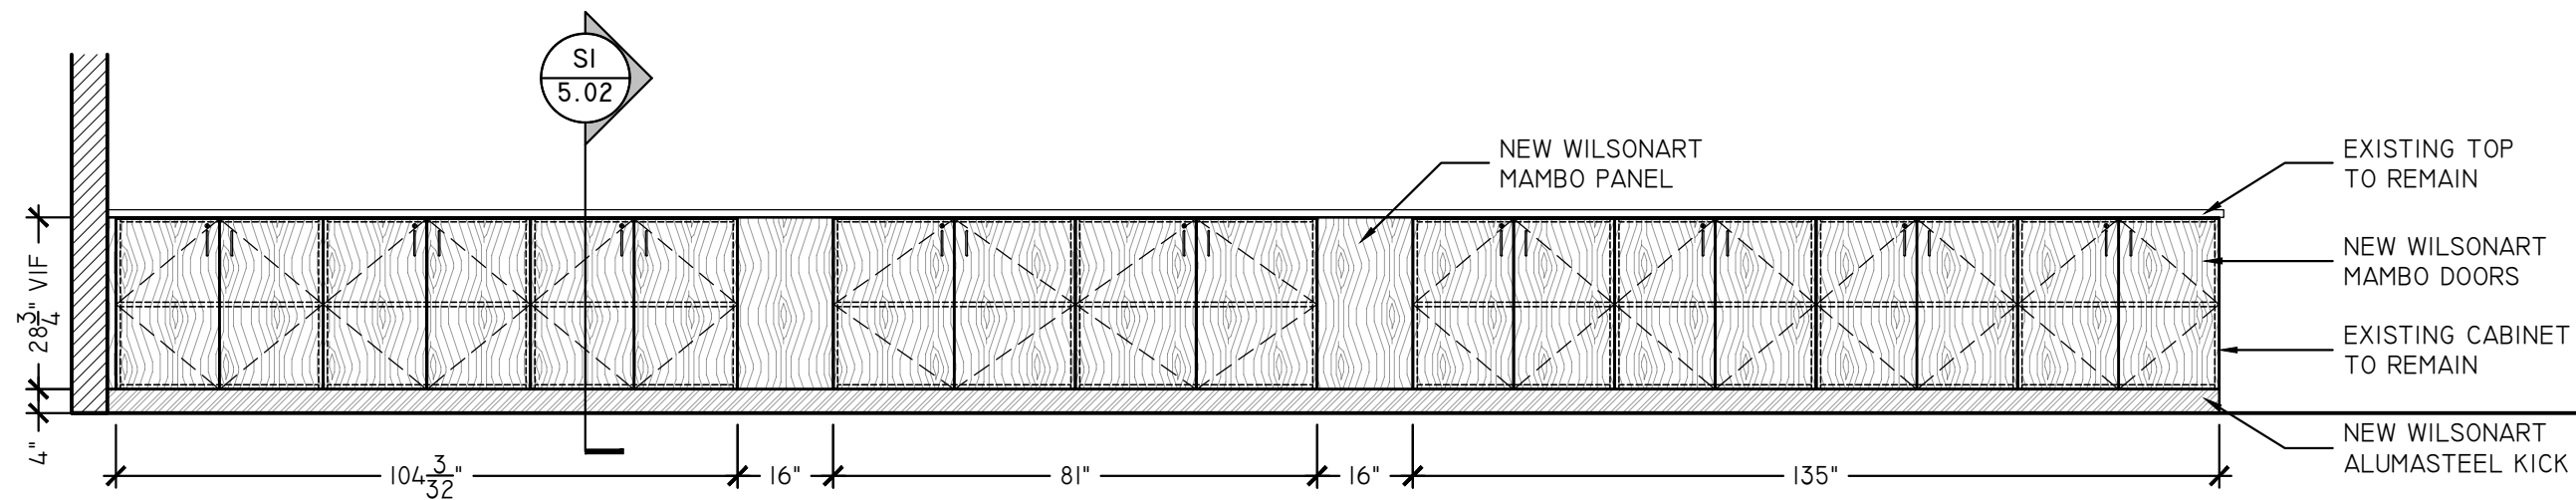

BREAKFAST CABINETS #2 - ELEVATION
SCALE: 3/4" = 1'-0"
ARCH REF: NONE

Assembly / Part Name:

BREAKFAST CABINETS #2

Project Name:

WINDGATE WILMINGTON

Sheet No.:

5.01

Sheet Size: B

Scale: As Noted

Phase:


Drafted By: SSD

Created: 3/10/2019

Sheet #:

Rev. #

Disclaimer

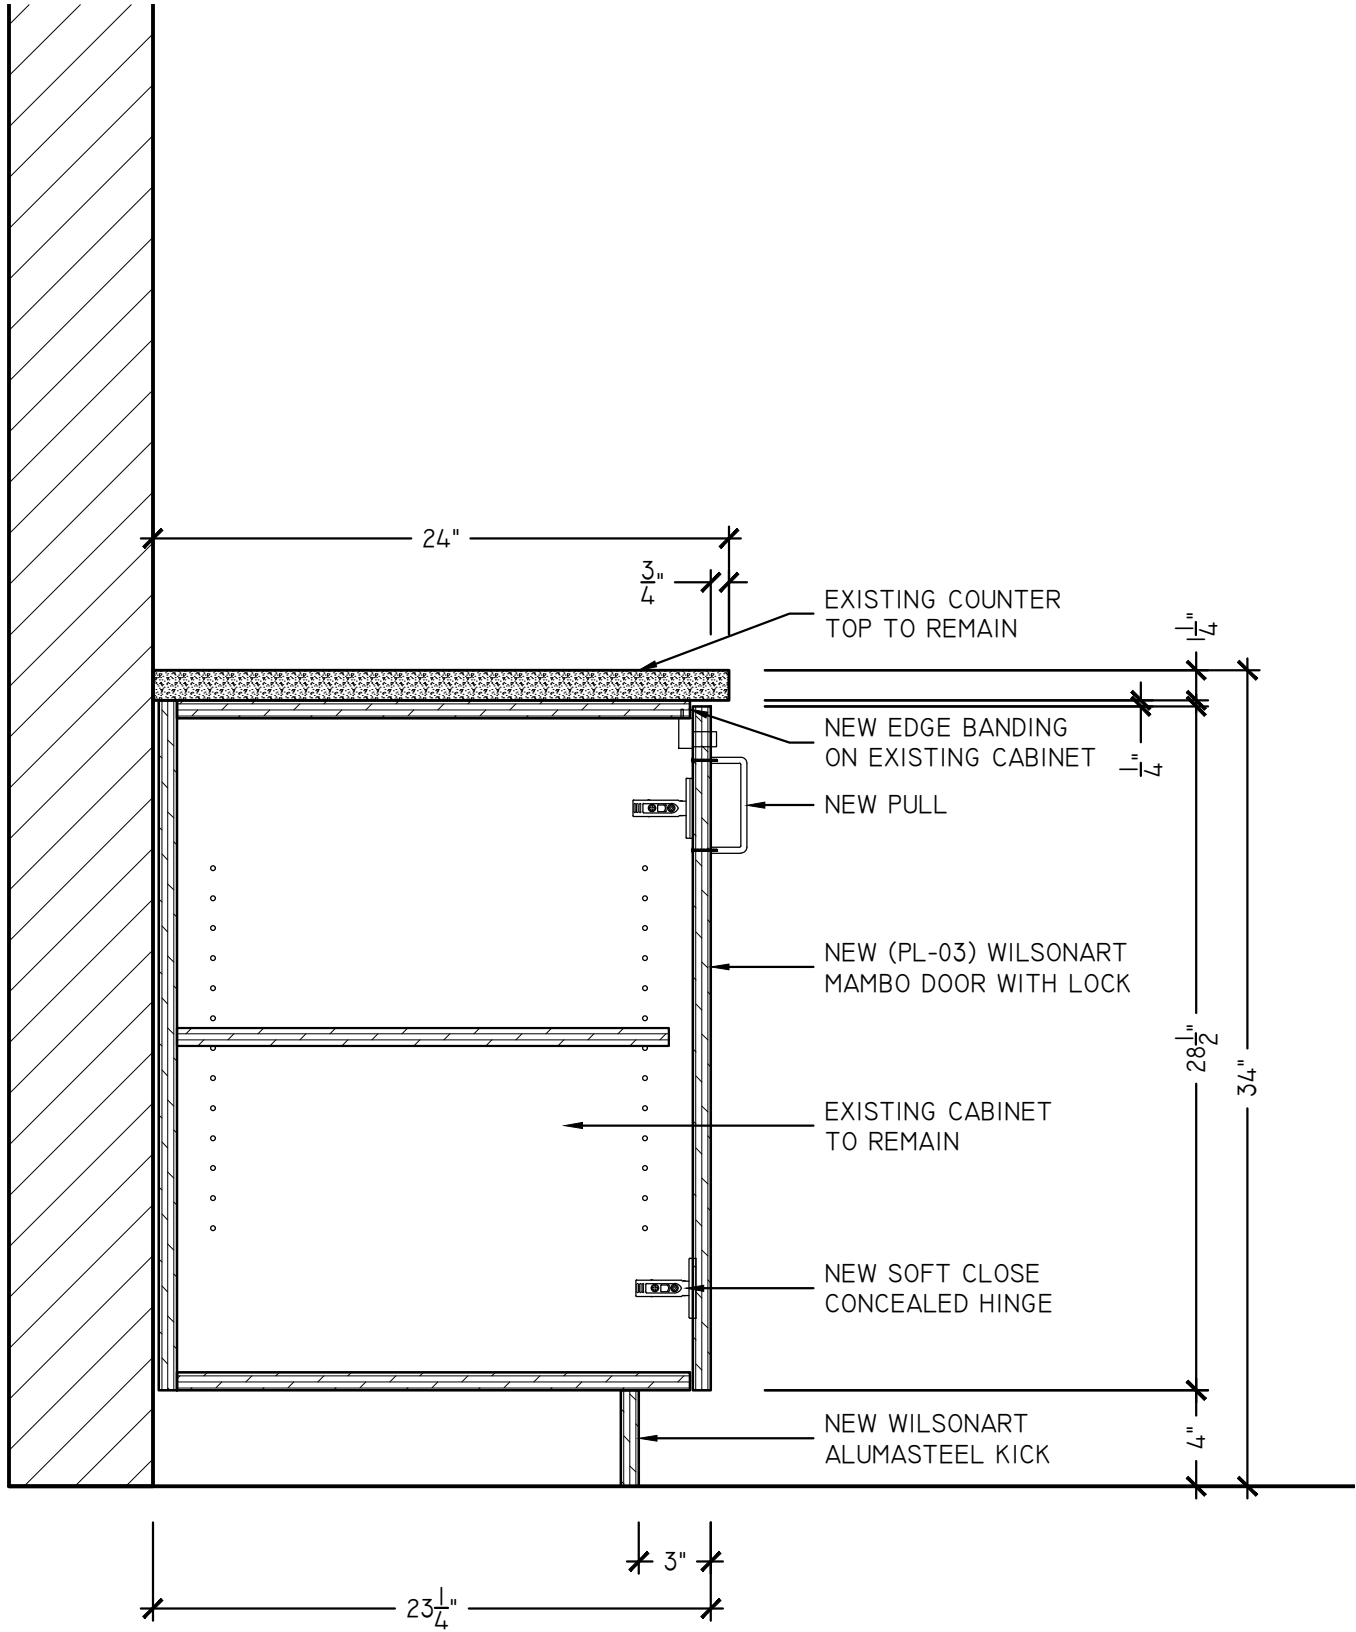

BREAKFAST CABINETS #2 - SECTION

SCALE: 1-1/2" = 1'-0"

ARCH REF: NONE

Assembly / Part Name:

BREAKFAST CABINETS #2

Project Name:

WINDGATE WILMINGTON

Sheet No.:

5.02

Sheet Size: B

Scale: As Noted

Phase:


Drafted By: SSD

Created: 3/10/2019


Sheet #:

Rev. #


Disclaimer

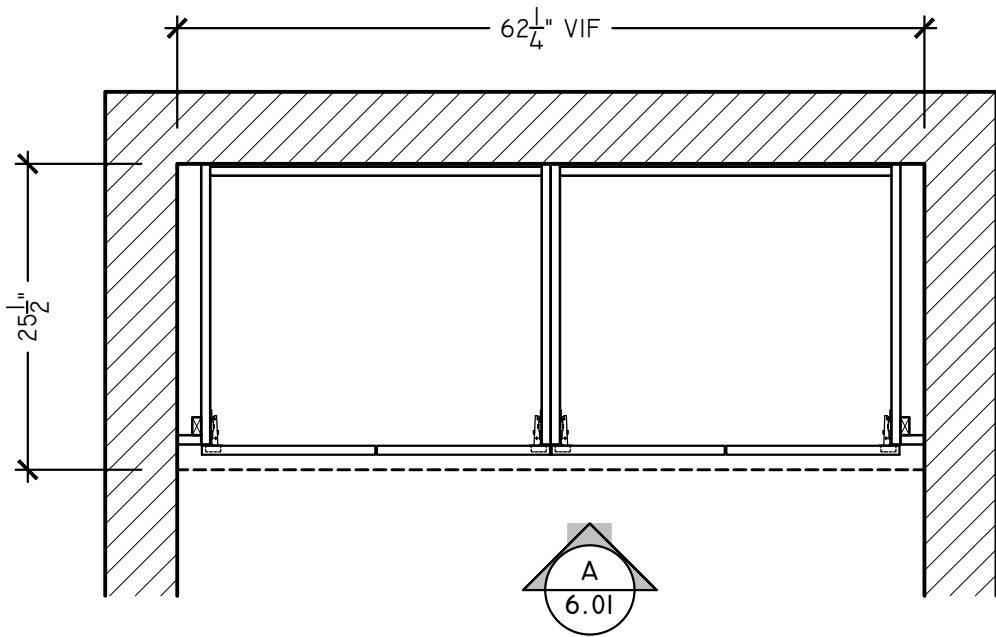


I MEETING ROOM - PLAN
SCALE: 3/4" - 1'-0"
ARCH REF: NONE

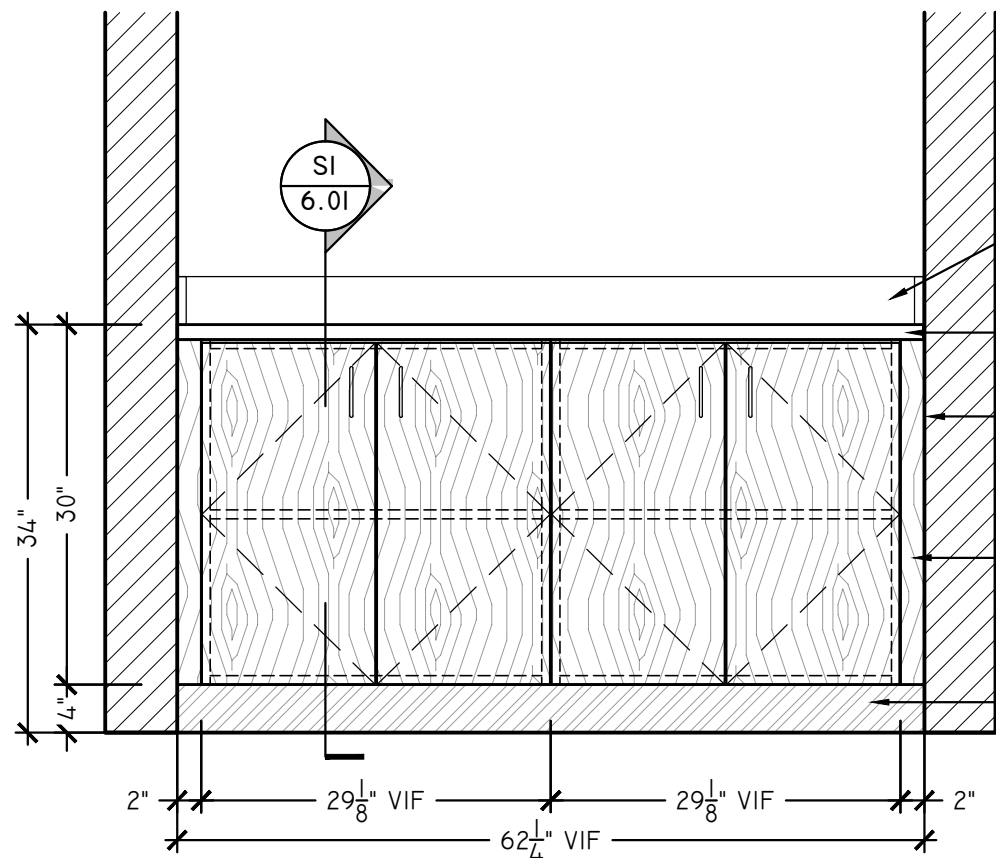

A MEETING ROOM - ELEVATION
SCALE: 3/4" - 1'-0"
ARCH REF: NONE

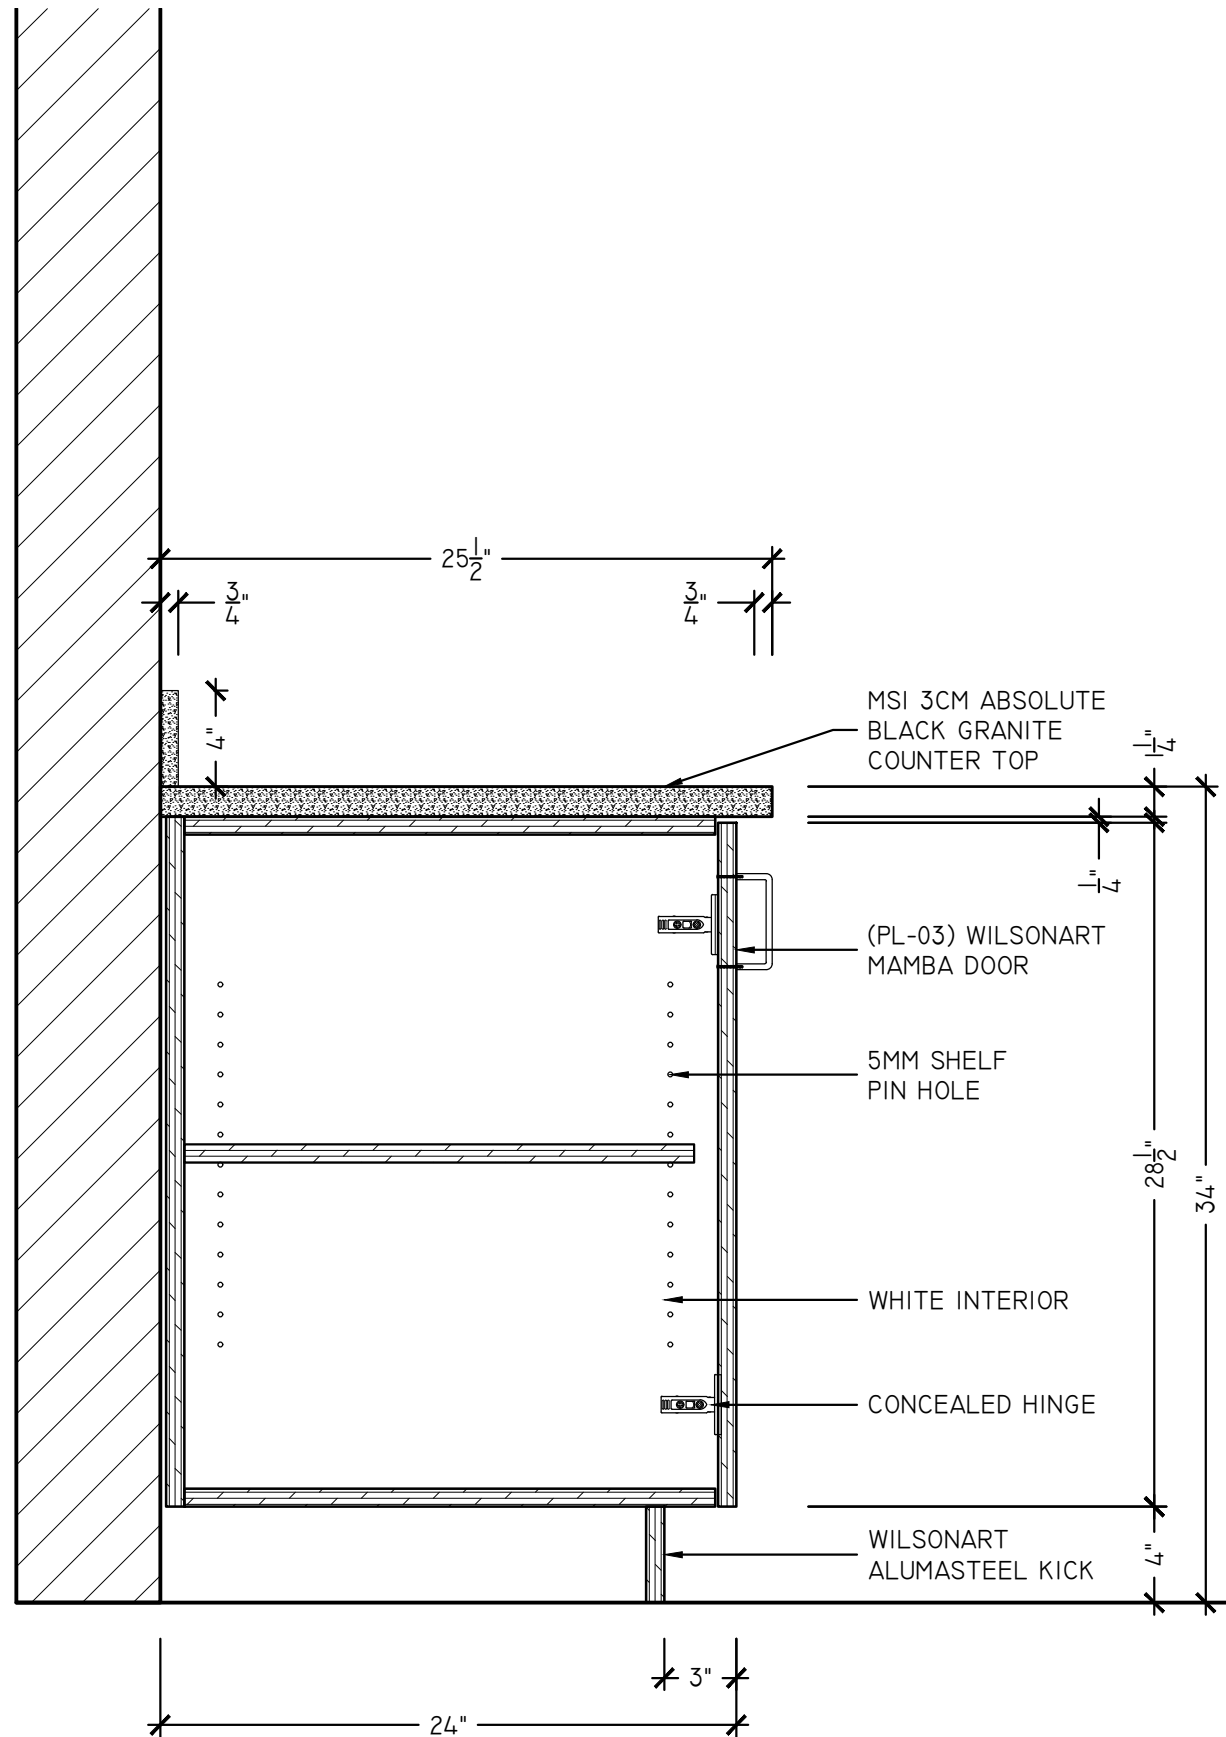


SI MEETING ROOM - SECTION
SCALE: 1-1/2" - 1'-0"
ARCH REF: NONE

 


Assembly / Part Name:
MEETING ROOM
Project Name:
WINDGATE WILMINGTON

Sheet No.:	
6.01	
Sheet Size: B	
Scale: As Noted	
Phase:	
Drafted By: SSD	
Created: 3/10/2019	
Sheet #:	Rev. #


Disclaimer

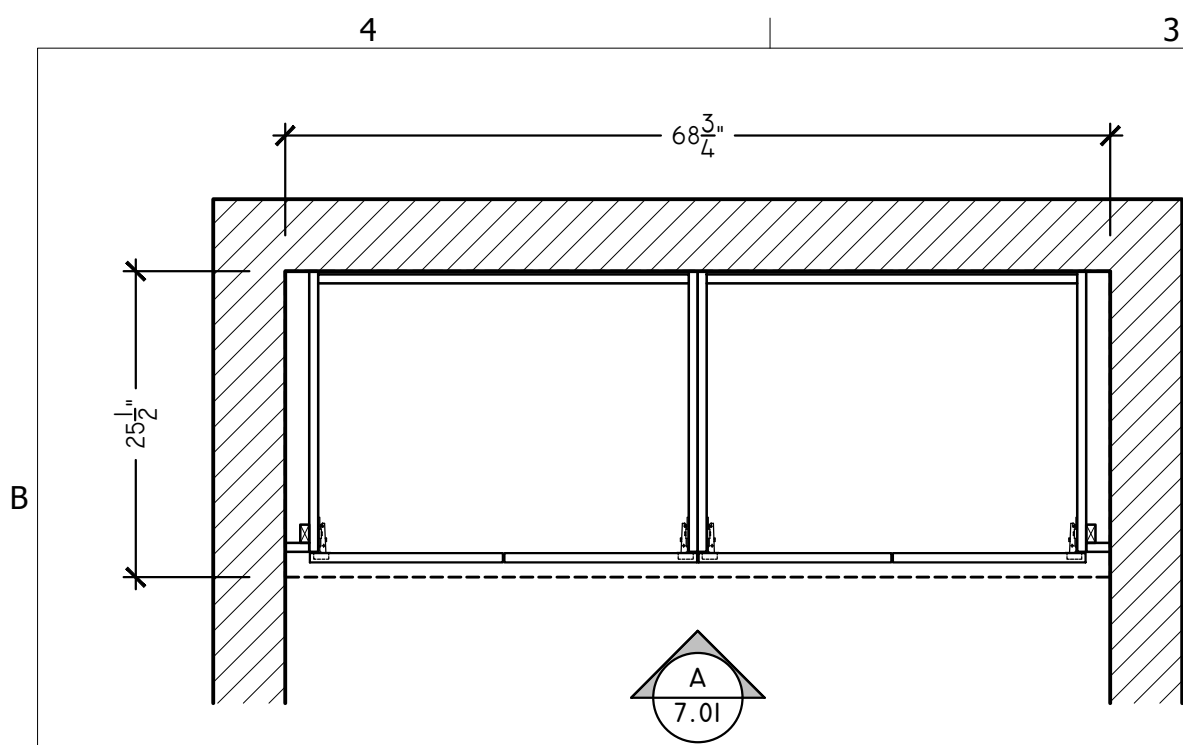


I BOARD ROOM - PLAN
SCALE: 3/4" = 1'-0"
ARCH REF: NONE

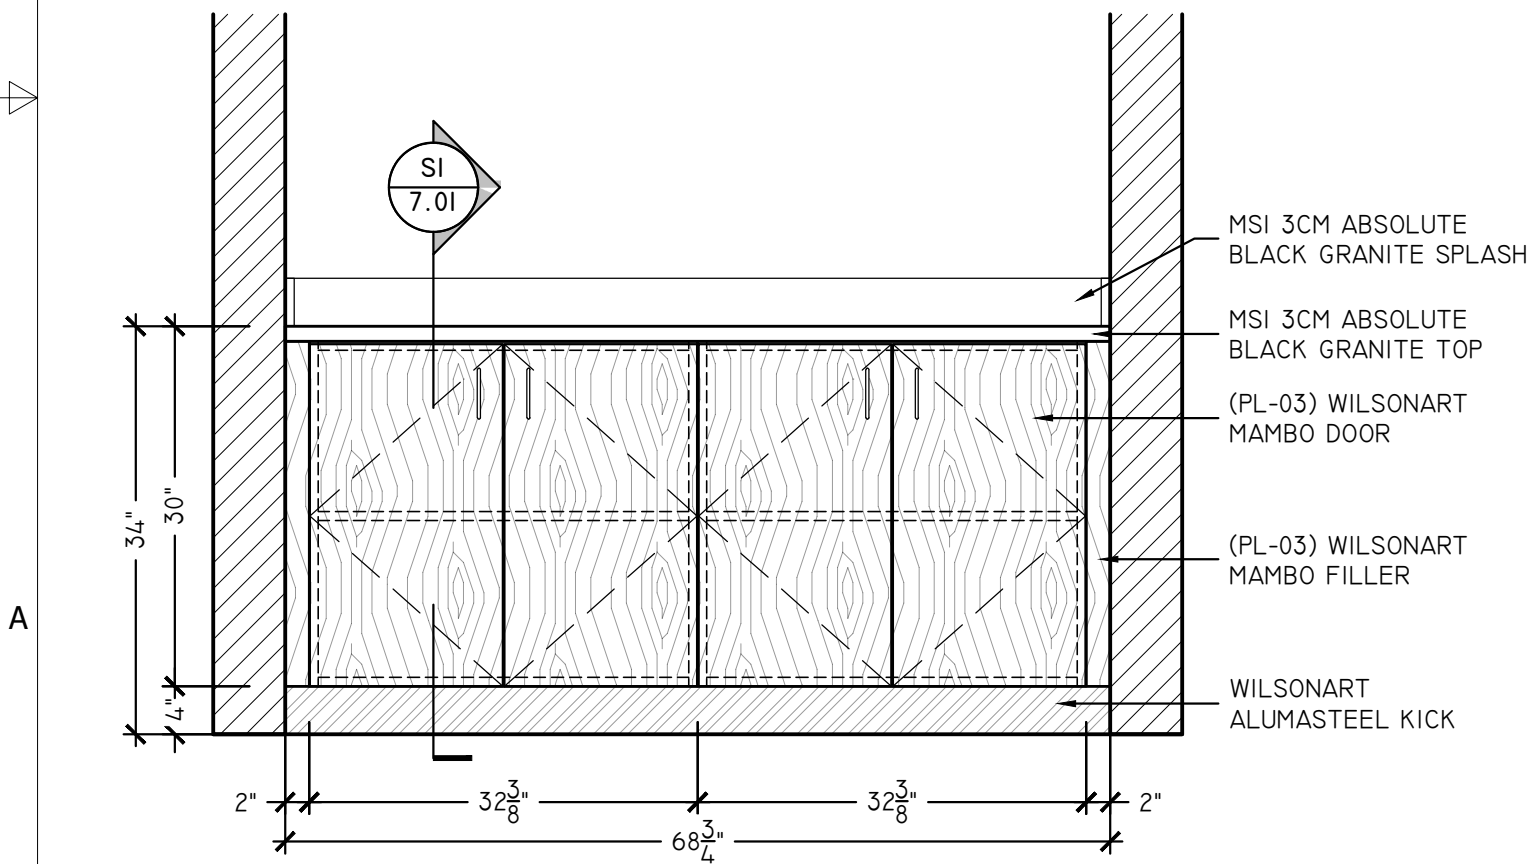

A BOARD ROOM - ELEVATION
SCALE: 3/4" = 1'-0"
ARCH REF: NONE

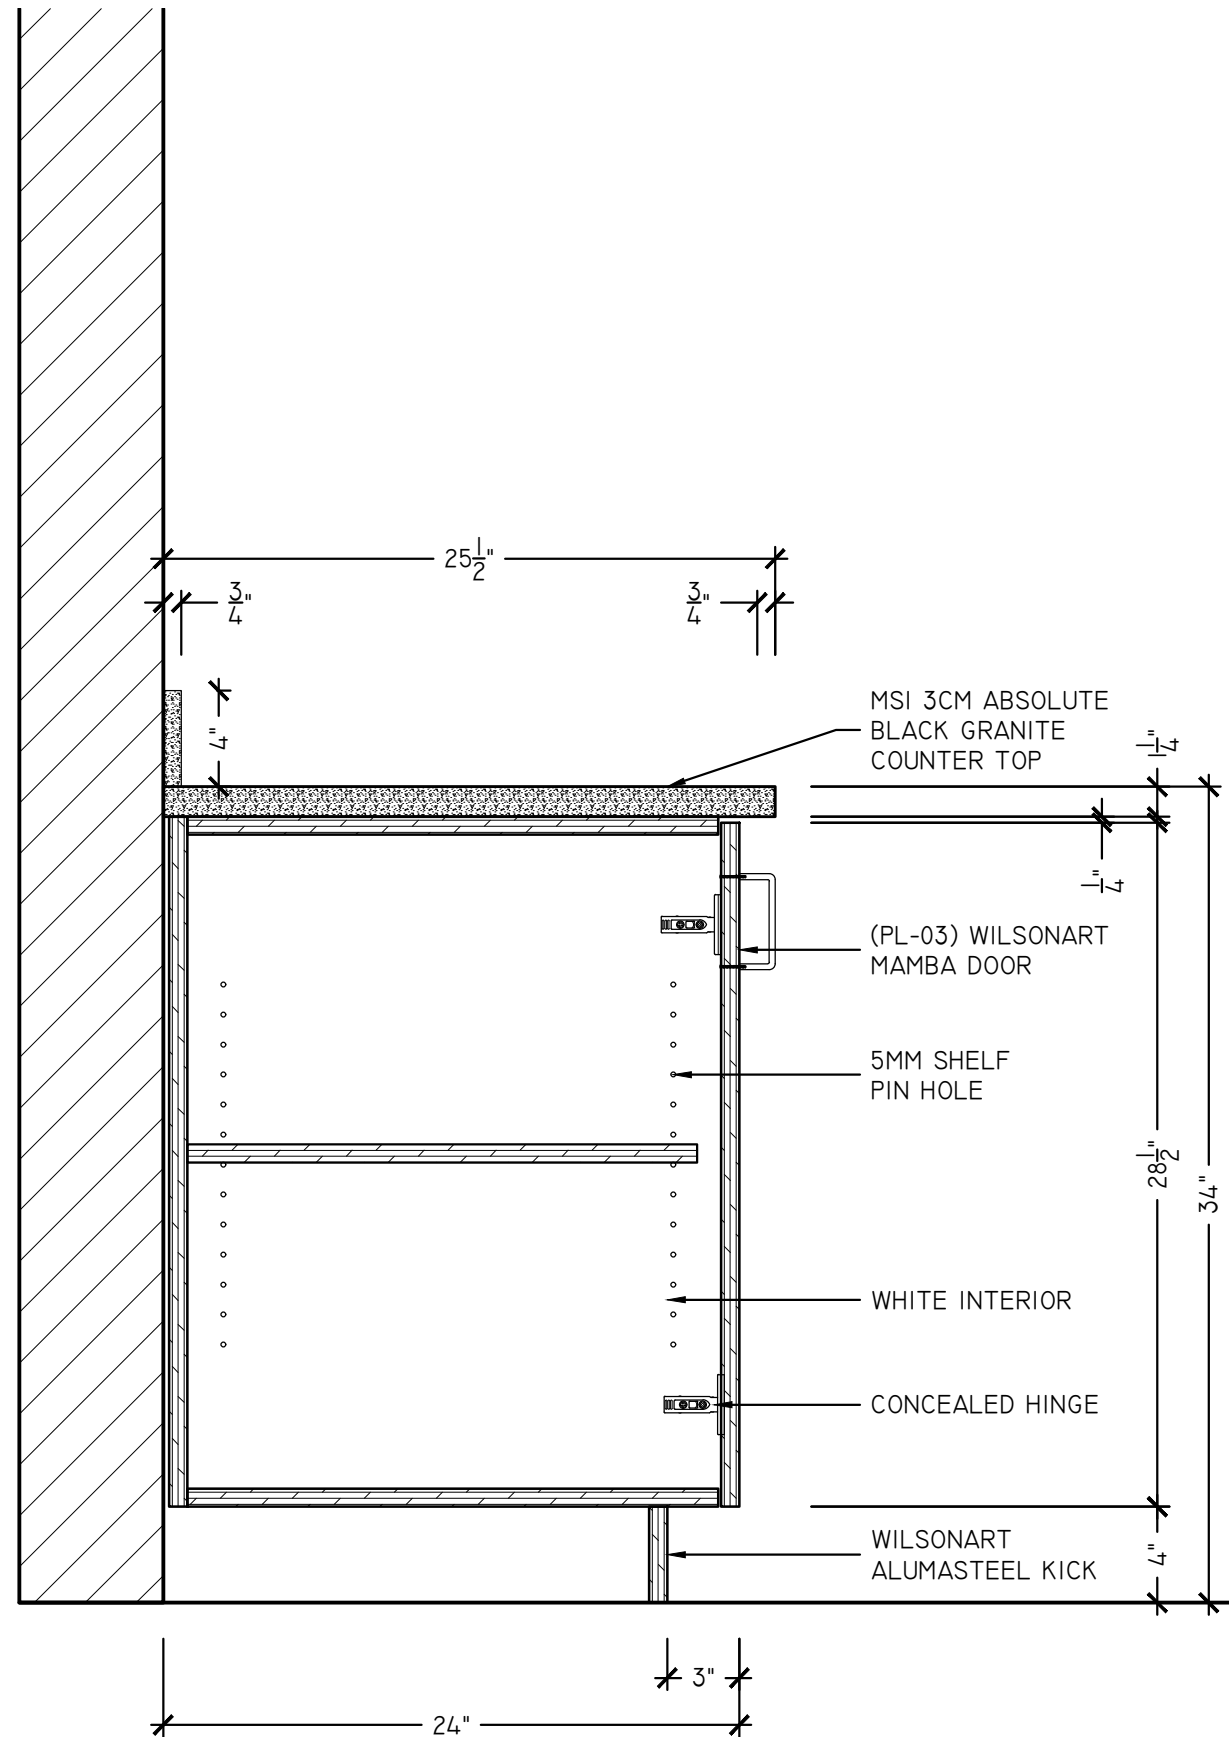

SI BOARD ROOM - SECTION
SCALE: 1-1/2" = 1'-0"
ARCH REF: NONE

 

Assembly / Part Name:
BOARD ROOM
Project Name:
WINDGATE WILMINGTON

Sheet No.:
7.01
Sheet Size: B
Scale: As Noted
Phase:
Drafted By: SSD
Created: 3/10/2019
Sheet #: Rev. #:

Disclaimer




4

3

2

1

B

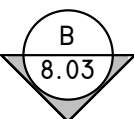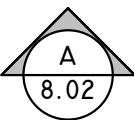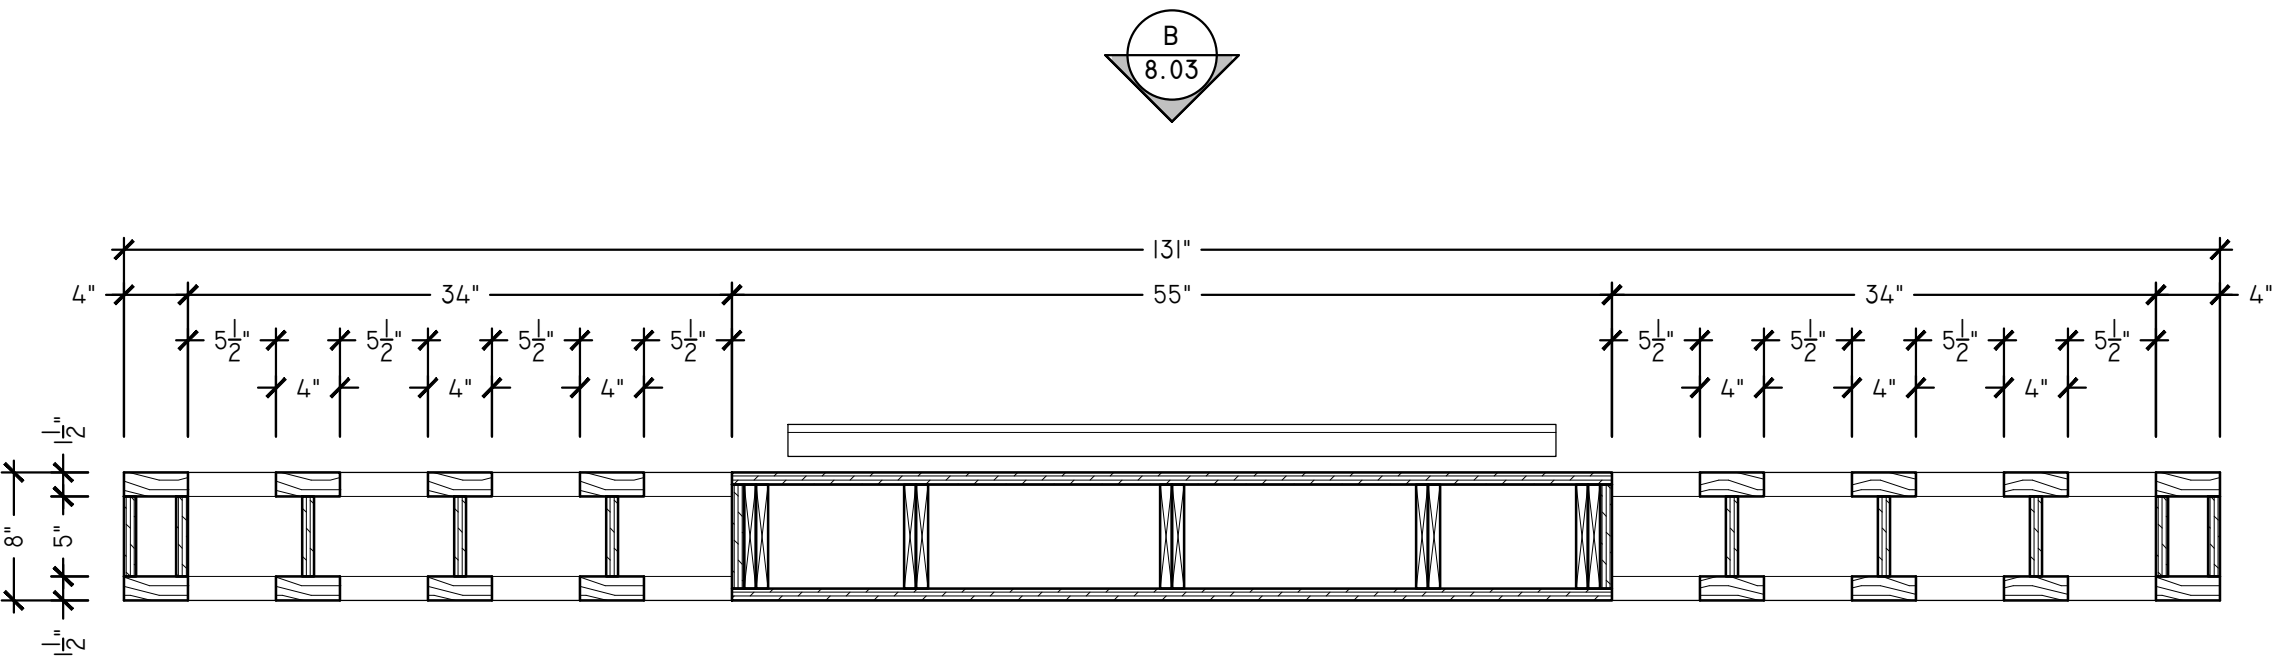

A

A

I SCREEN WALL AT LOBBY - PLAN
SCALE: 1" = 1'-0"
ARCH REF: NONE

Assembly / Part Name:

SCREEN WALL AT LOBBY

Project Name:

WINDGATE WILMINGTON

Sheet No.:

8.01

Sheet Size: B

Scale: As Noted

Phase:


Drafted By: SSD


Created: 3/10/2019

Sheet #:


Rev. #

Disclaimer

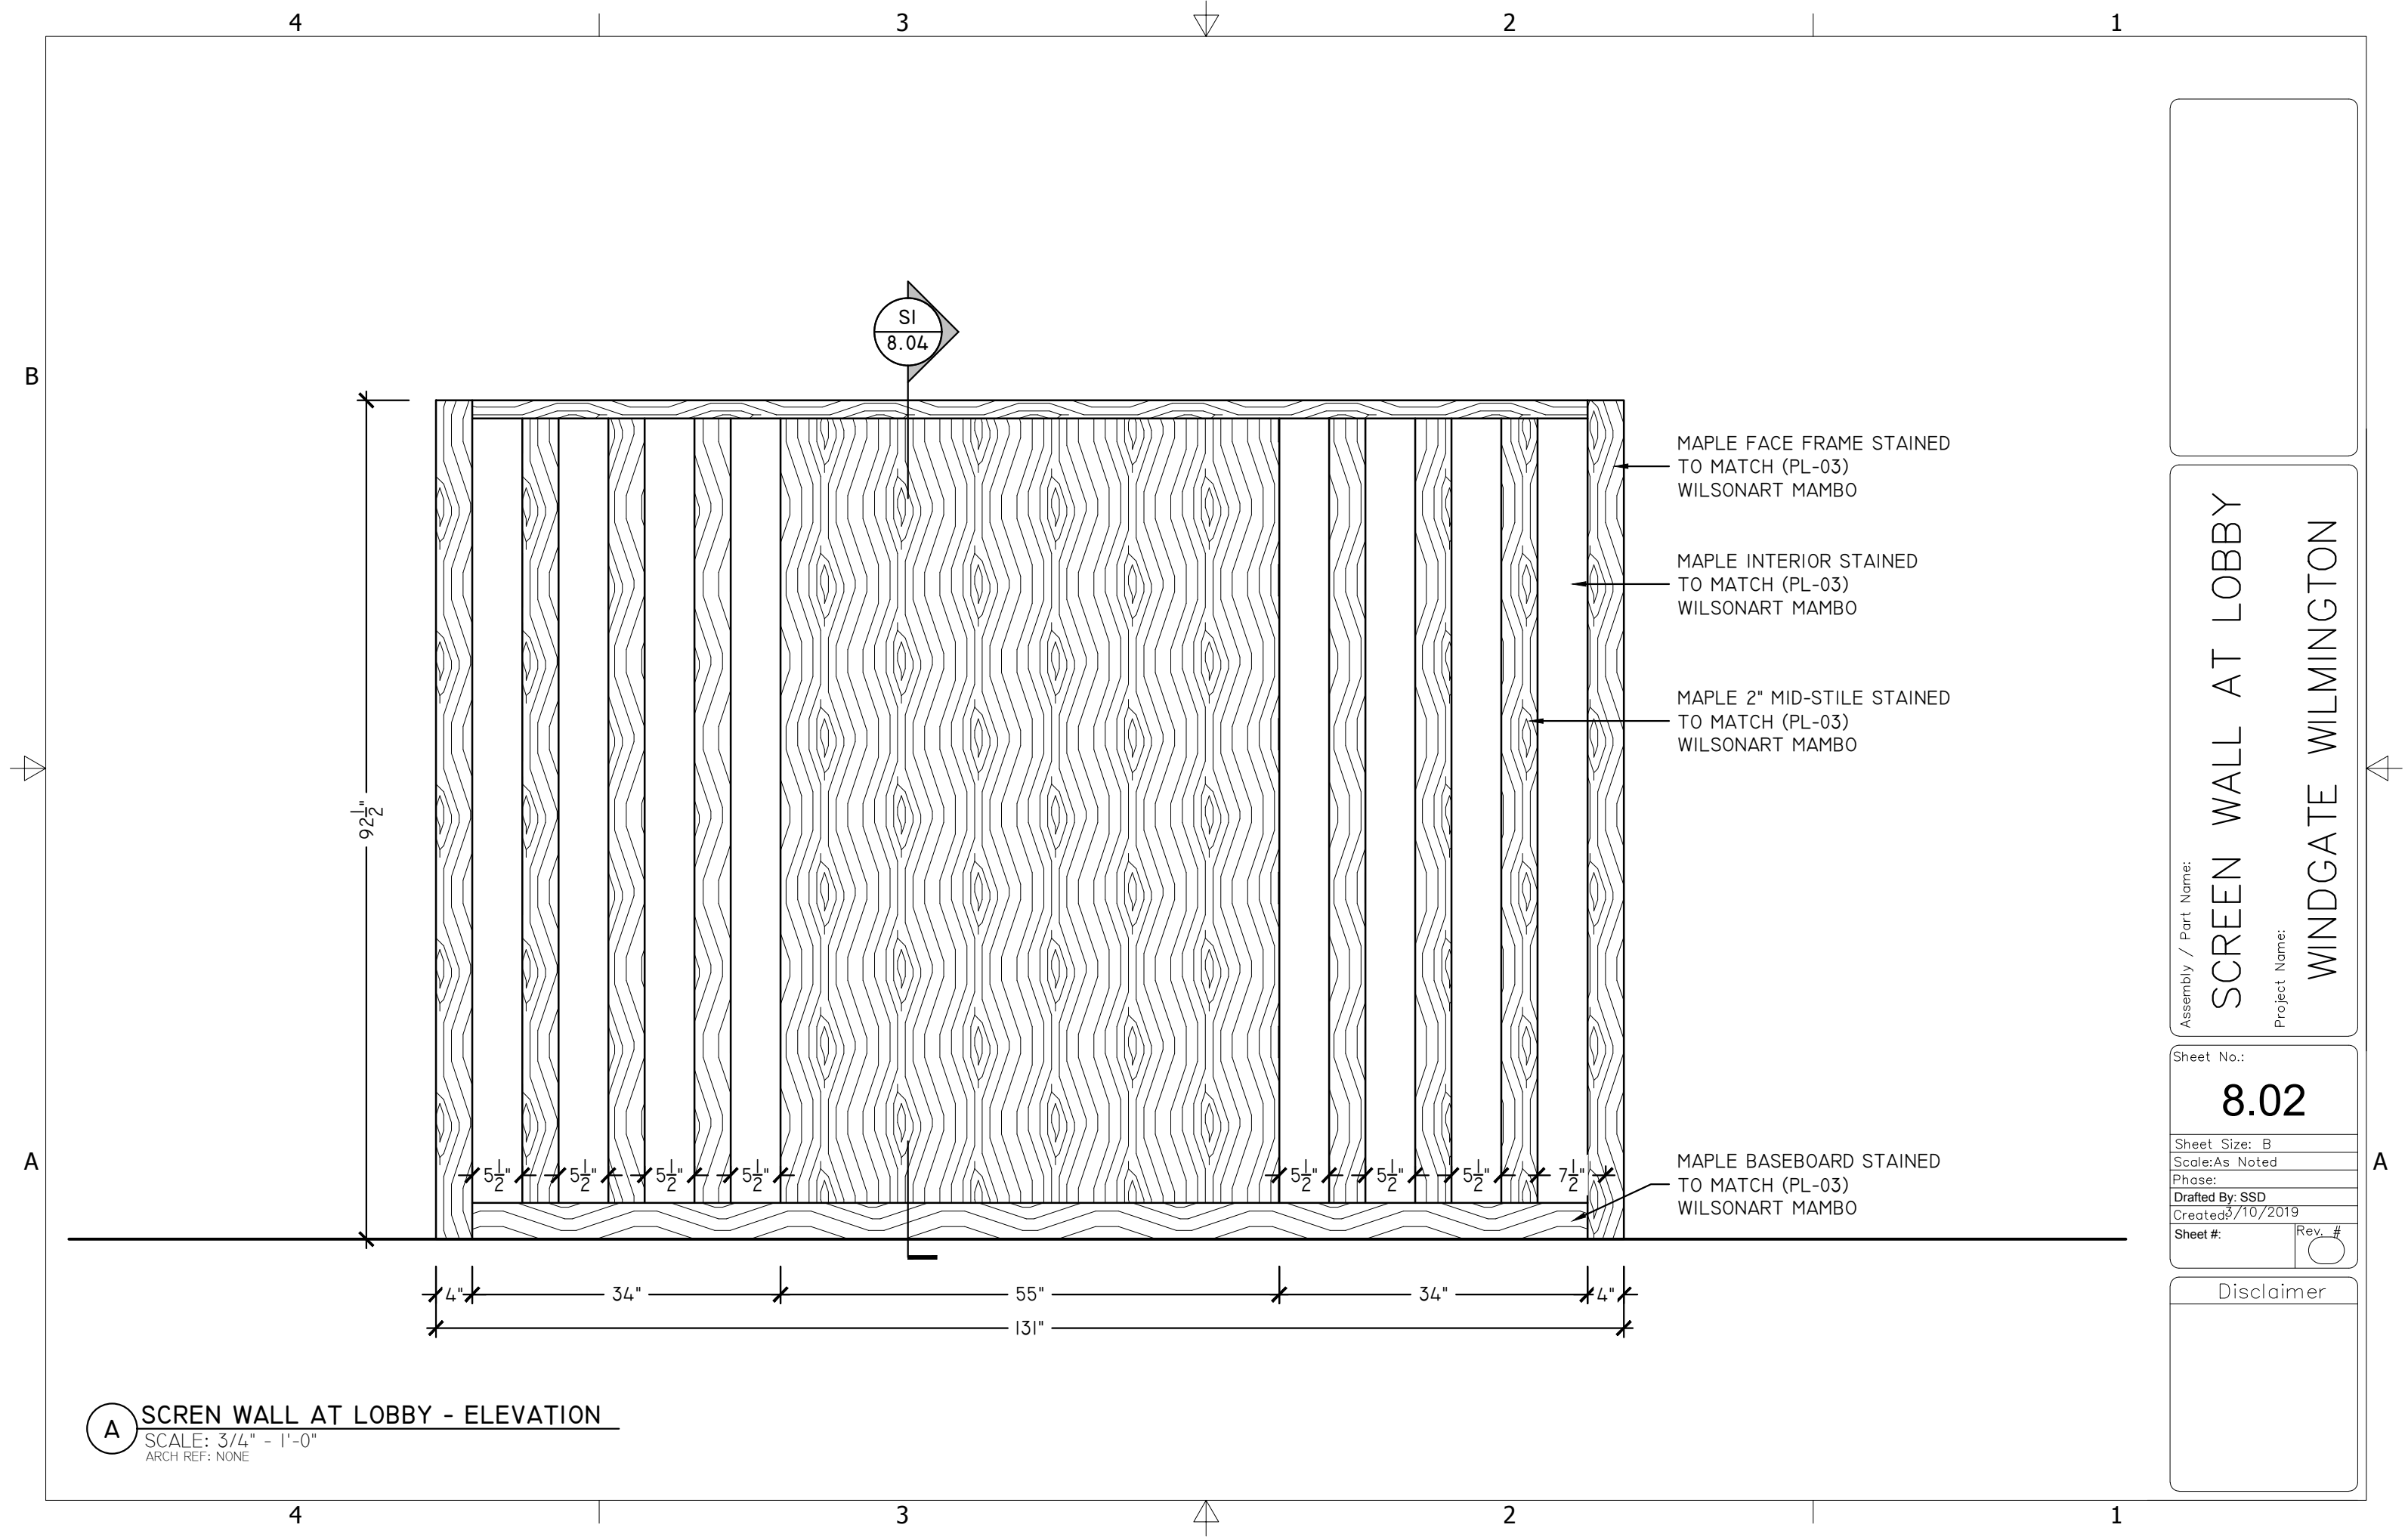

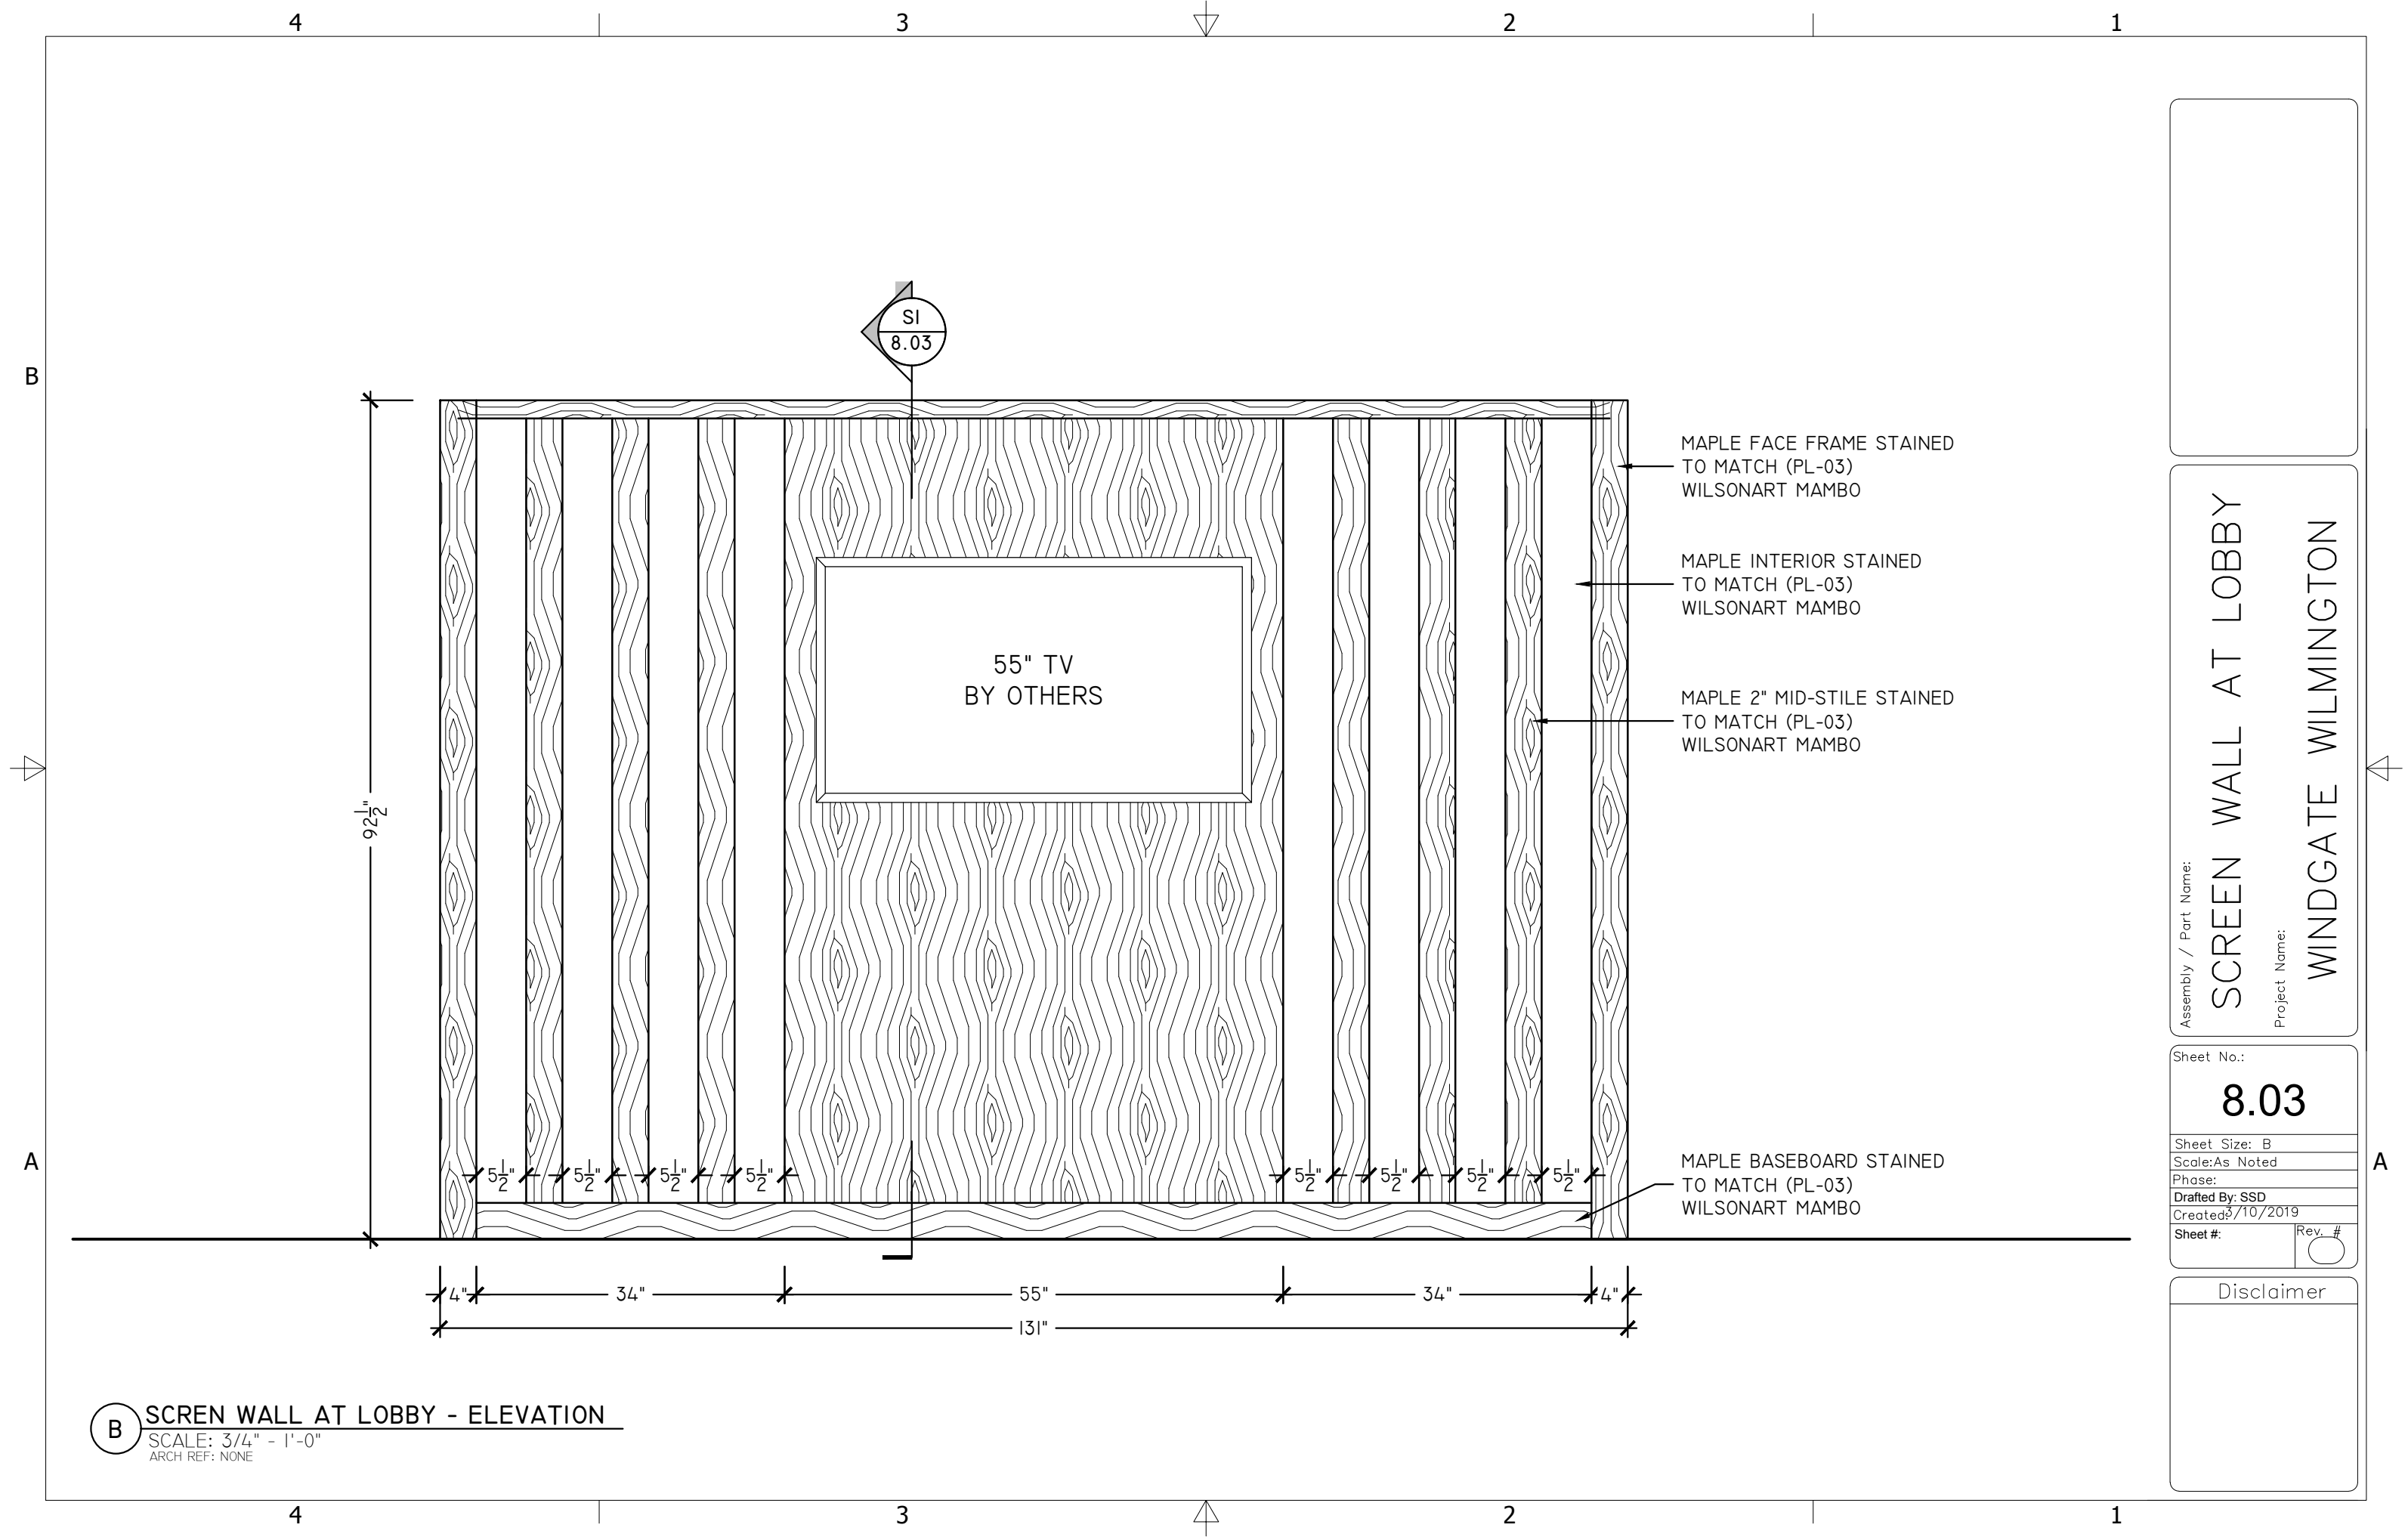

B SCREEN WALL AT LOBBY - ELEVATION
SCALE: 3/4" = 1'-0"
ARCH REF: NONE

 

Assembly / Part Name:
SCREEN WALL AT LOBBY
Project Name:
WINDGATE WILMINGTON

Sheet No.:	
8.03	
Sheet Size: B	
Scale:As Noted	
Phase:	
Drafted By: SSD	
Created3/10/2019	
Sheet #:	Rev. #
	○

Disclaimer

