

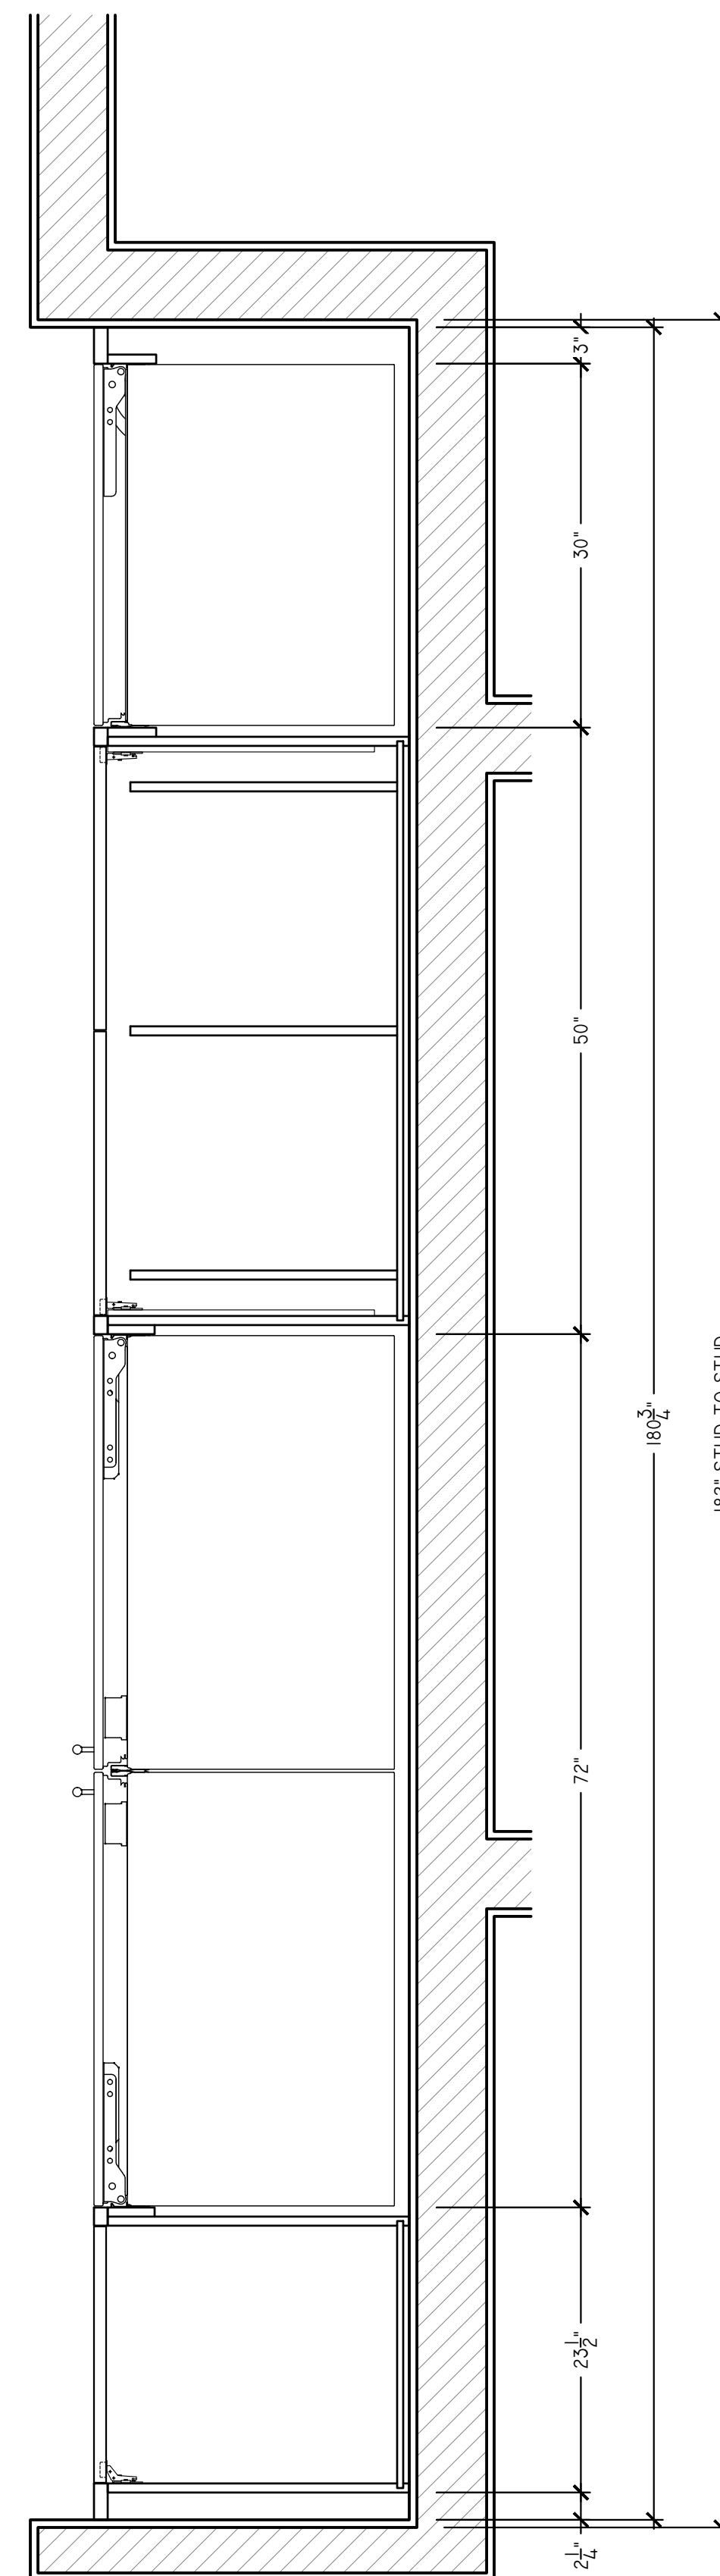
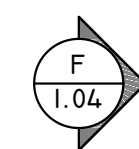


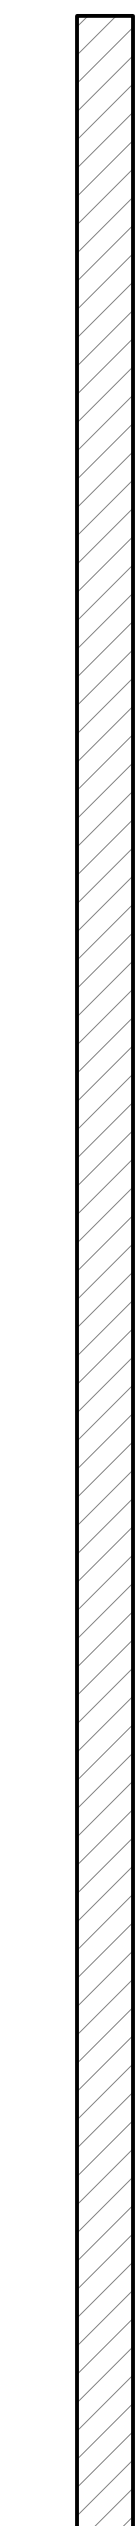

KITCHEN 103 - PLAN
SCALE: 1" = 1'-0"
ARCH REF: 5/1-1

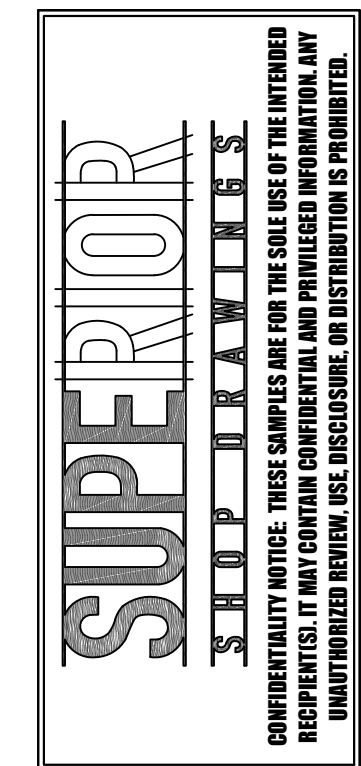

FINISH SCHEDULE

[illegible]

HARDWARE SCHEDULE

[illegible]

Revisions:

Date:	
3/19/20	SSD
3/20/20	SSD

JOB NAME:

CONTRACTOR:	
-------------	--

Job Number:	0639-008
-------------	----------

Date:	01/20/20
-------	----------


Drawn By:	SSD
-----------	-----

Scale:	AS NOTED
--------	----------


Sheet No.

No. 1.01

MILLWORK DRAWINGS

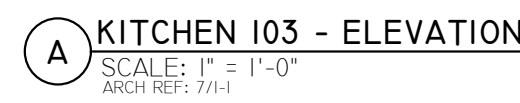

D KITCHEN 103 - ELEVATION
SCALE: 1" = 1'-0"
ARCH REF: 3/1-1

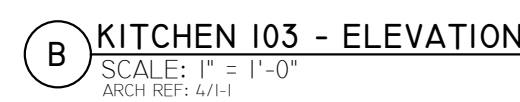

KITCHEN 103 - ELEVATION
SCALE: 1" = 1'-0"
ARCH REF: 6/1-1

SUPERIOR
SKETCHES
SHOOTINGS

CONFIDENTIALITY NOTICE: THESE SAMPLES ARE FOR THE SOLE USE OF THE INTENDED RECIPIENTS. IT MAY CONTAIN CONFIDENTIAL AND PRIVILEGED INFORMATION. ANY UNAUTHORIZED REVIEW, USE, DISCLOSURE, OR DISTRIBUTION IS PROHIBITED.

FINISH SCHEDULE

[illegible]

HARDWARE SCHEDULE

[illegible]

Revisions:

Date:	
3/19/20	SSD
3/20/20	SSD

JOB NAME:

CONTRACTOR:

Job Number:	0639-008
-------------	----------

Date:	01/20/20
-------	----------


Drawn By:	SSD
-----------	-----

Scale:	AS NOTED
--------	----------

Sheet No.

1.02

MILLWORK DRAWINGS

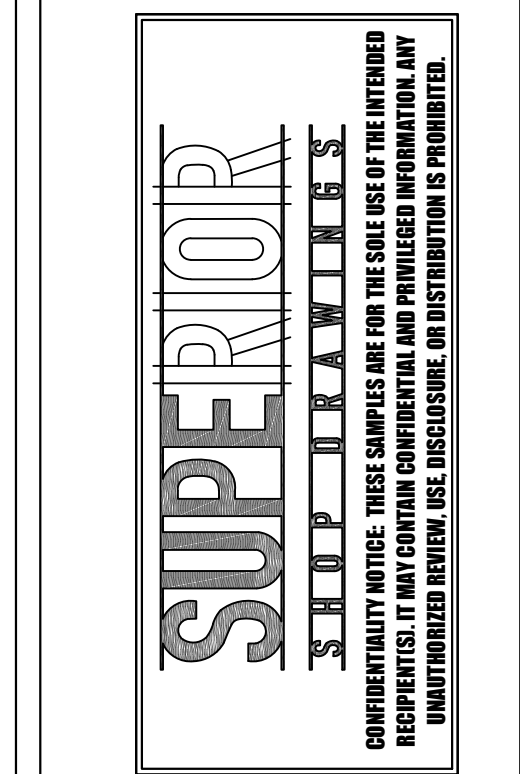

E-MAIL:

[illegible][illegible]

Revisions:	
Date:	
3/19/20	SSD
3/20/20	SSD

JOB NAME:

CONTRACTOR:	
-------------	--

Job Number:	0639-008
-------------	----------

Date:	01/20/20
-------	----------


Drawn By:	SSD
-----------	-----

Scale:	AS NOTED
--------	----------

Sheet No. 107



Sheet No. 1.03

MILLWORK DRAWINGS

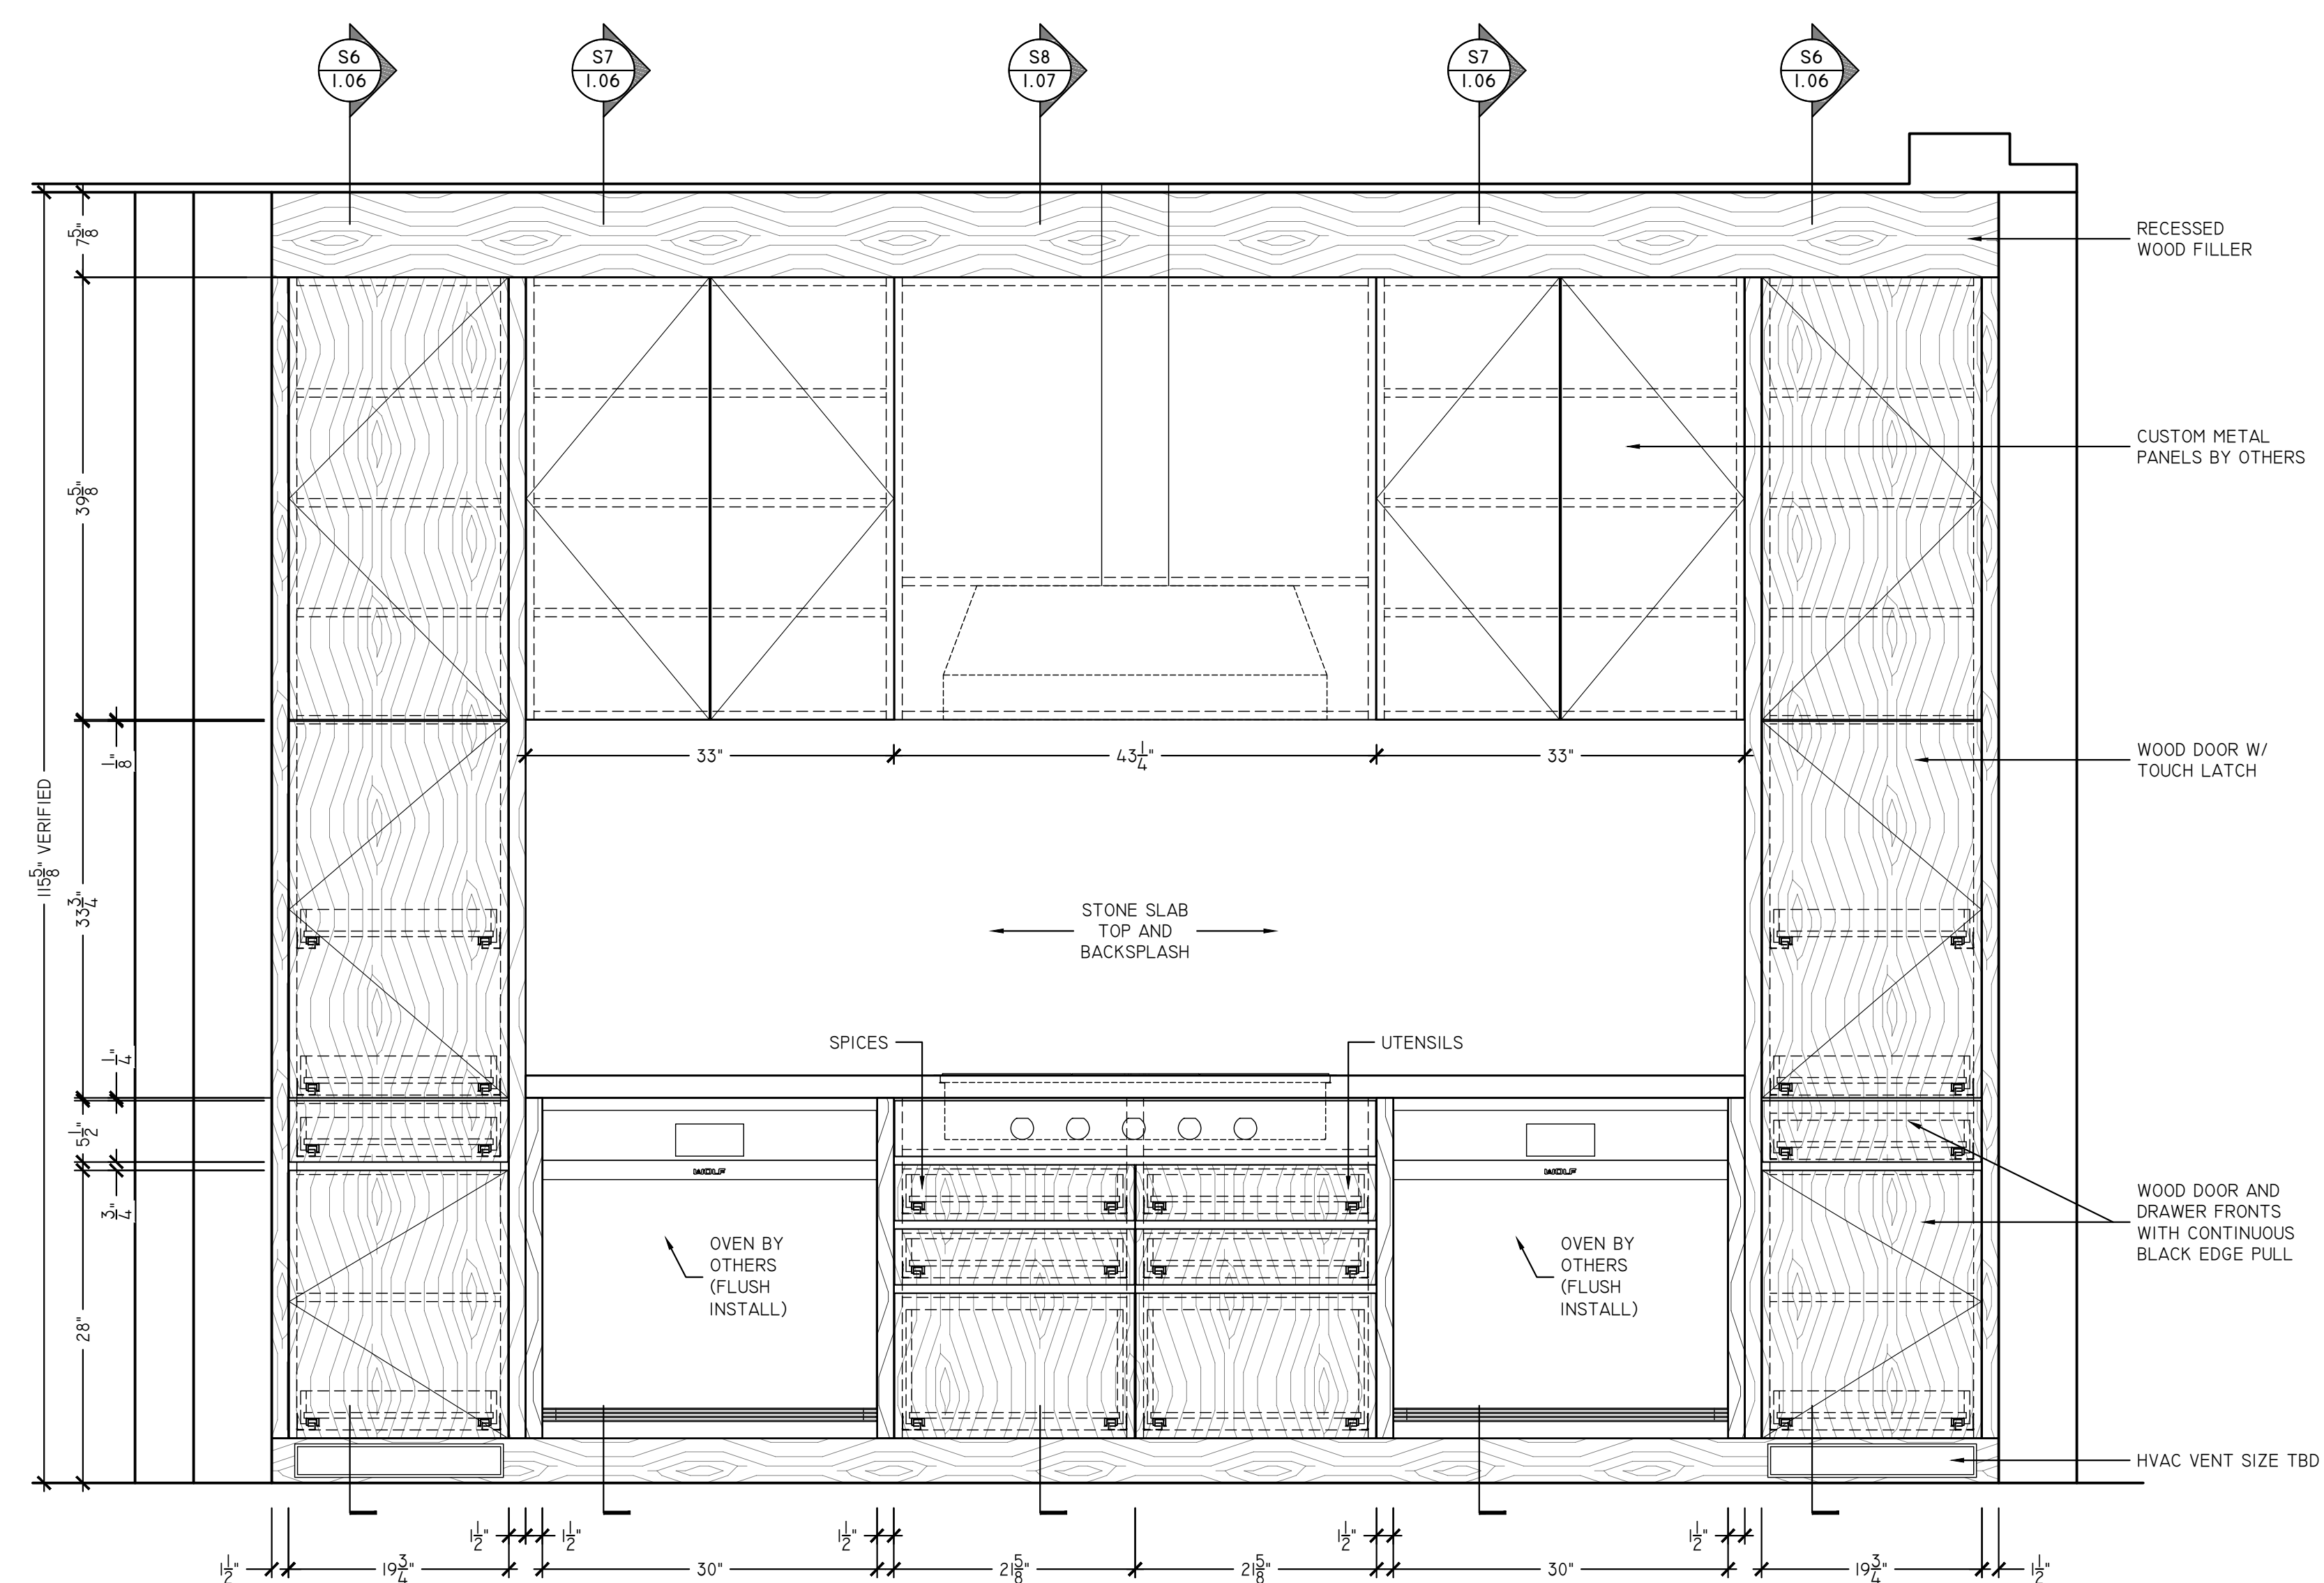

E KITCHEN 103 - ELEVATION
SCALE: 1" = 1'-0"
ARCH REF: 2/1-1

CABINETS IN THIS ELEVATION TO BE CLEAR RIFT SAWN WHITE
OAK WITH CLEAR FINISH

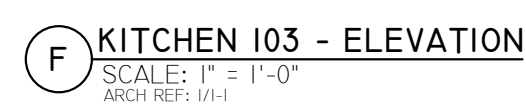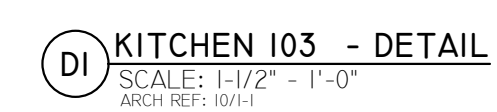



SUPERIOR
SHOP DRAWINGS





FINISH SCHEDULE

[illegible][illegible]

Date:	
3/19/20	SSD
3/20/20	SSD

MILLWORK DRAWINGS

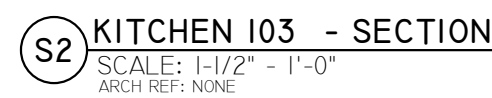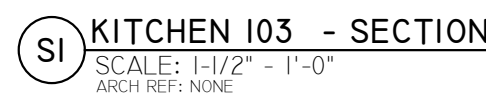

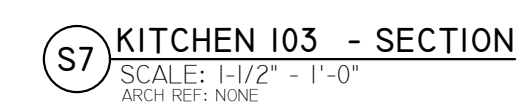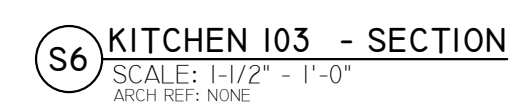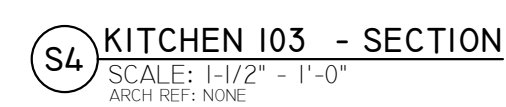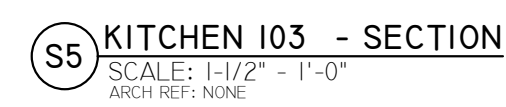

RECIPIENT(S). IT MAY CONTAIN CONFIDENTIAL AND PRIVILEGED INFORMATION. ANY UNAUTHORIZED REVIEW, USE, DISCLOSURE, OR DISTRIBUTION IS PROHIBITED.

[illegible][illegible]

Date:	
3/19/20	SSD
3/20/20	SSD

Job Number:	0639-008
Date:	01/20/20
Drawn By:	SSD
Scale:	AS NOTED

1.06

MILLWORK DRAWINGS



RECIPIENTS). IT MAY CONTAIN CONFIDENTIAL AND PRIVILEGED INFORMATION. ANY UNAUTHORIZED REVIEW, USE, DISCLOSURE, OR DISTRIBUTION IS PROHIBITED.

