

1 HALL 103 - PLAN
 SCALE: 1" = 1'-0"
 ARCH REF: 1/A2.01

SUPERIOR
 SHOP DRAWINGS


CONFIDENTIALITY NOTICE: THESE SAMPLES ARE FOR THE SOLE USE OF THE INTENDED RECIPIENT(S). IT MAY CONTAIN CONFIDENTIAL AND PRIVILEGED INFORMATION. ANY UNAUTHORIZED REVIEW, USE, DISCLOSURE, OR DISTRIBUTION IS PROHIBITED.

REVISIONS:




DATE	DESCRIPTION

JOB NO:
 DATE: 03/31/20
 GC:

SHEET:
11.01

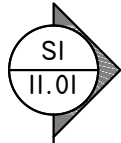

EQ EQ EQ EQ

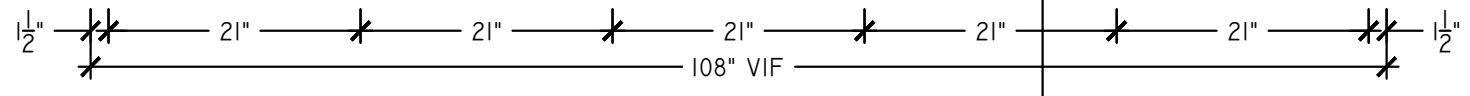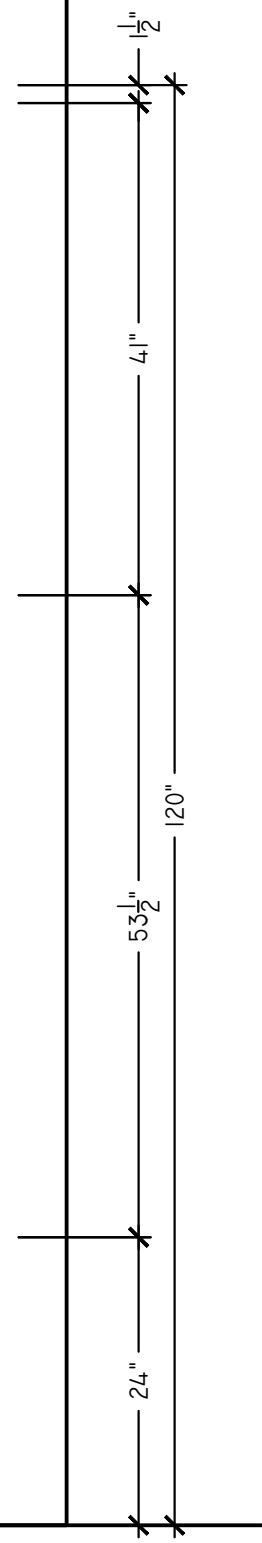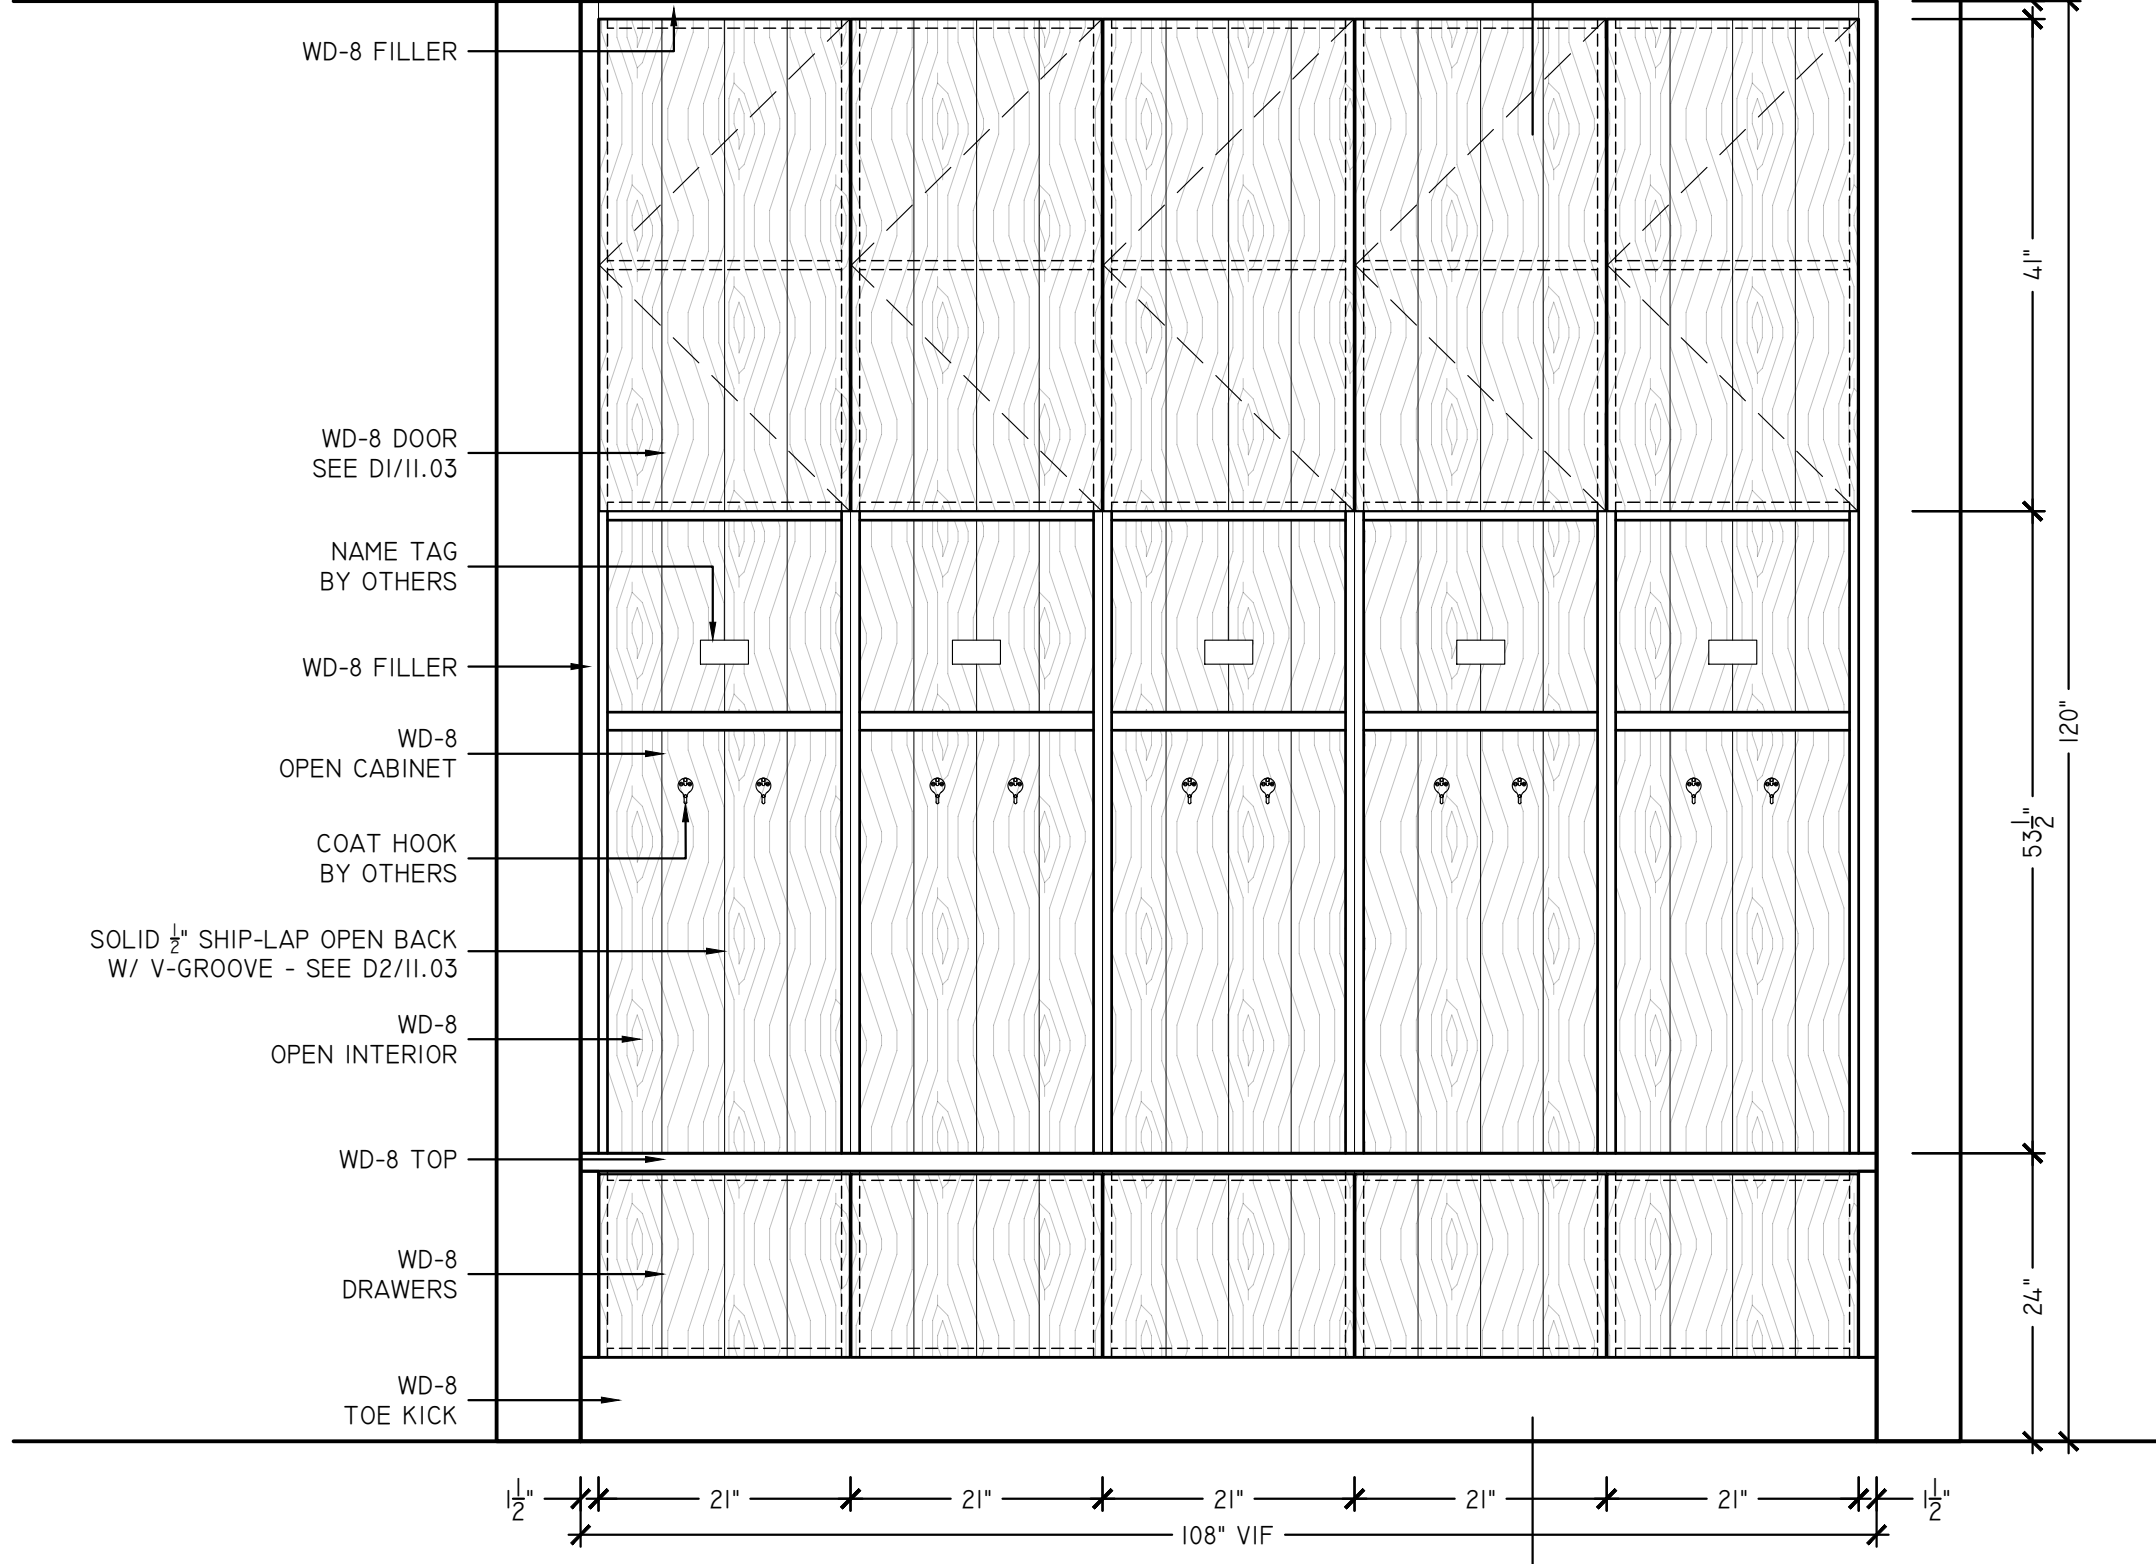

SUPERIOR
SHOP DRAWINGS

CONFIDENTIALITY NOTICE: THESE SAMPLES ARE FOR THE SOLE USE OF THE INTENDED RECIPIENT(S). IT MAY CONTAIN CONFIDENTIAL AND PRIVILEGED INFORMATION. ANY UNAUTHORIZED REVIEW, USE, DISCLOSURE, OR DISTRIBUTION IS PROHIBITED.

REVISIONS:

DATE	DESCRIPTION

JOB NO:
DATE: 03/31/20
GC:

SHEET:
11.02

A HALL 103 - ELEVATION
SCALE: 3/4" = 1'-0"
ARCH REF: 6/A5.03

