

DRAWING INDEX

CP.01: COVER PAGE
KP.01: KEY PLAN
1.01: BOX BEAMS
2.01: RULON CEILING
3.01: CUPOLA
4.01: MOLDINGS & TRIM
5.01: BUFFET 111
6.01: SERVER STATION 103
7.01: SERVER STATION 112
8.01: MAIN BAR & INNER ISLAND
9.01: SUPENDED TV CANOPY
10.01: TELEVISION WALL

FINISH SCHEDULE

	MEL-1: WHITE MELAMINE COATED PARTICLEBOARD
	WD-1: PAINT GRADE LUMBER PRIMED
	WD-2: STAINED LUMBER PLEASE SPECIFY

HARDWARE SCHEDULE

	HW-01: DECORATIVE PULLS BY OTHERS
	HW-02: BLUM CLIP TOP 120° HINGE PRESS IN PART NO: 71T5580
	HW-03: KNAGE & VOGT 332 SERIES SHELF SUPPORT ANOCHROME FINISH
	HW-04: KNAGE & VOGT 8400 SERIES DRAWER SLIDE FULL-EXTENSION BALL BEARING ANOCHROME FINISH
	HW-05: HAFFELE RECESSED LIGHTING HARDWARE #833.72.865
	HW-06: HAFFELE FLOATING SHELF HARDWARE #283.33.904
	HDW-7: GROMMET 2" DIAMETER PART NO: PLEASE SPECIFY COLOR: BLACK



SHADOW WOOD COUNTRY CLUB
22801 OAKWILDE BOULEVARD
BONITA SPRINGS, FL 34135

DATE
05/27/2019

REVISION

DRAWN BY
SSD

SCALE
AS NOTED

SHEET

CP

FINISH AND HARDWARE LEGEND

MEL-1	WHITE MELAMINE COATED PARTICLEBOARD					HW-1	PULLS - BY OTHERS	HW-4	KV8400 FULL EXTENSION DRAWER SLIDE	HW-7	GROMMET - 2"Ø
WD-1	PAINT GRADE - PRIMED					HW-2	BLUM CLIP TOP HINGE 110°	HW-5	RECESSED LIGHTING - #833.72.865		
WD-2	STAINED - PLEASE SPECIFY					HW-3	5MM METAL SHELF PIN	HW-6	FLOATING SHELF HARDWARE - #283.33.904		

#


= SCOPE NUMBERS

= SCOPE ITEM

= BOX BEAMS

= RULON CEILING

= TRIM

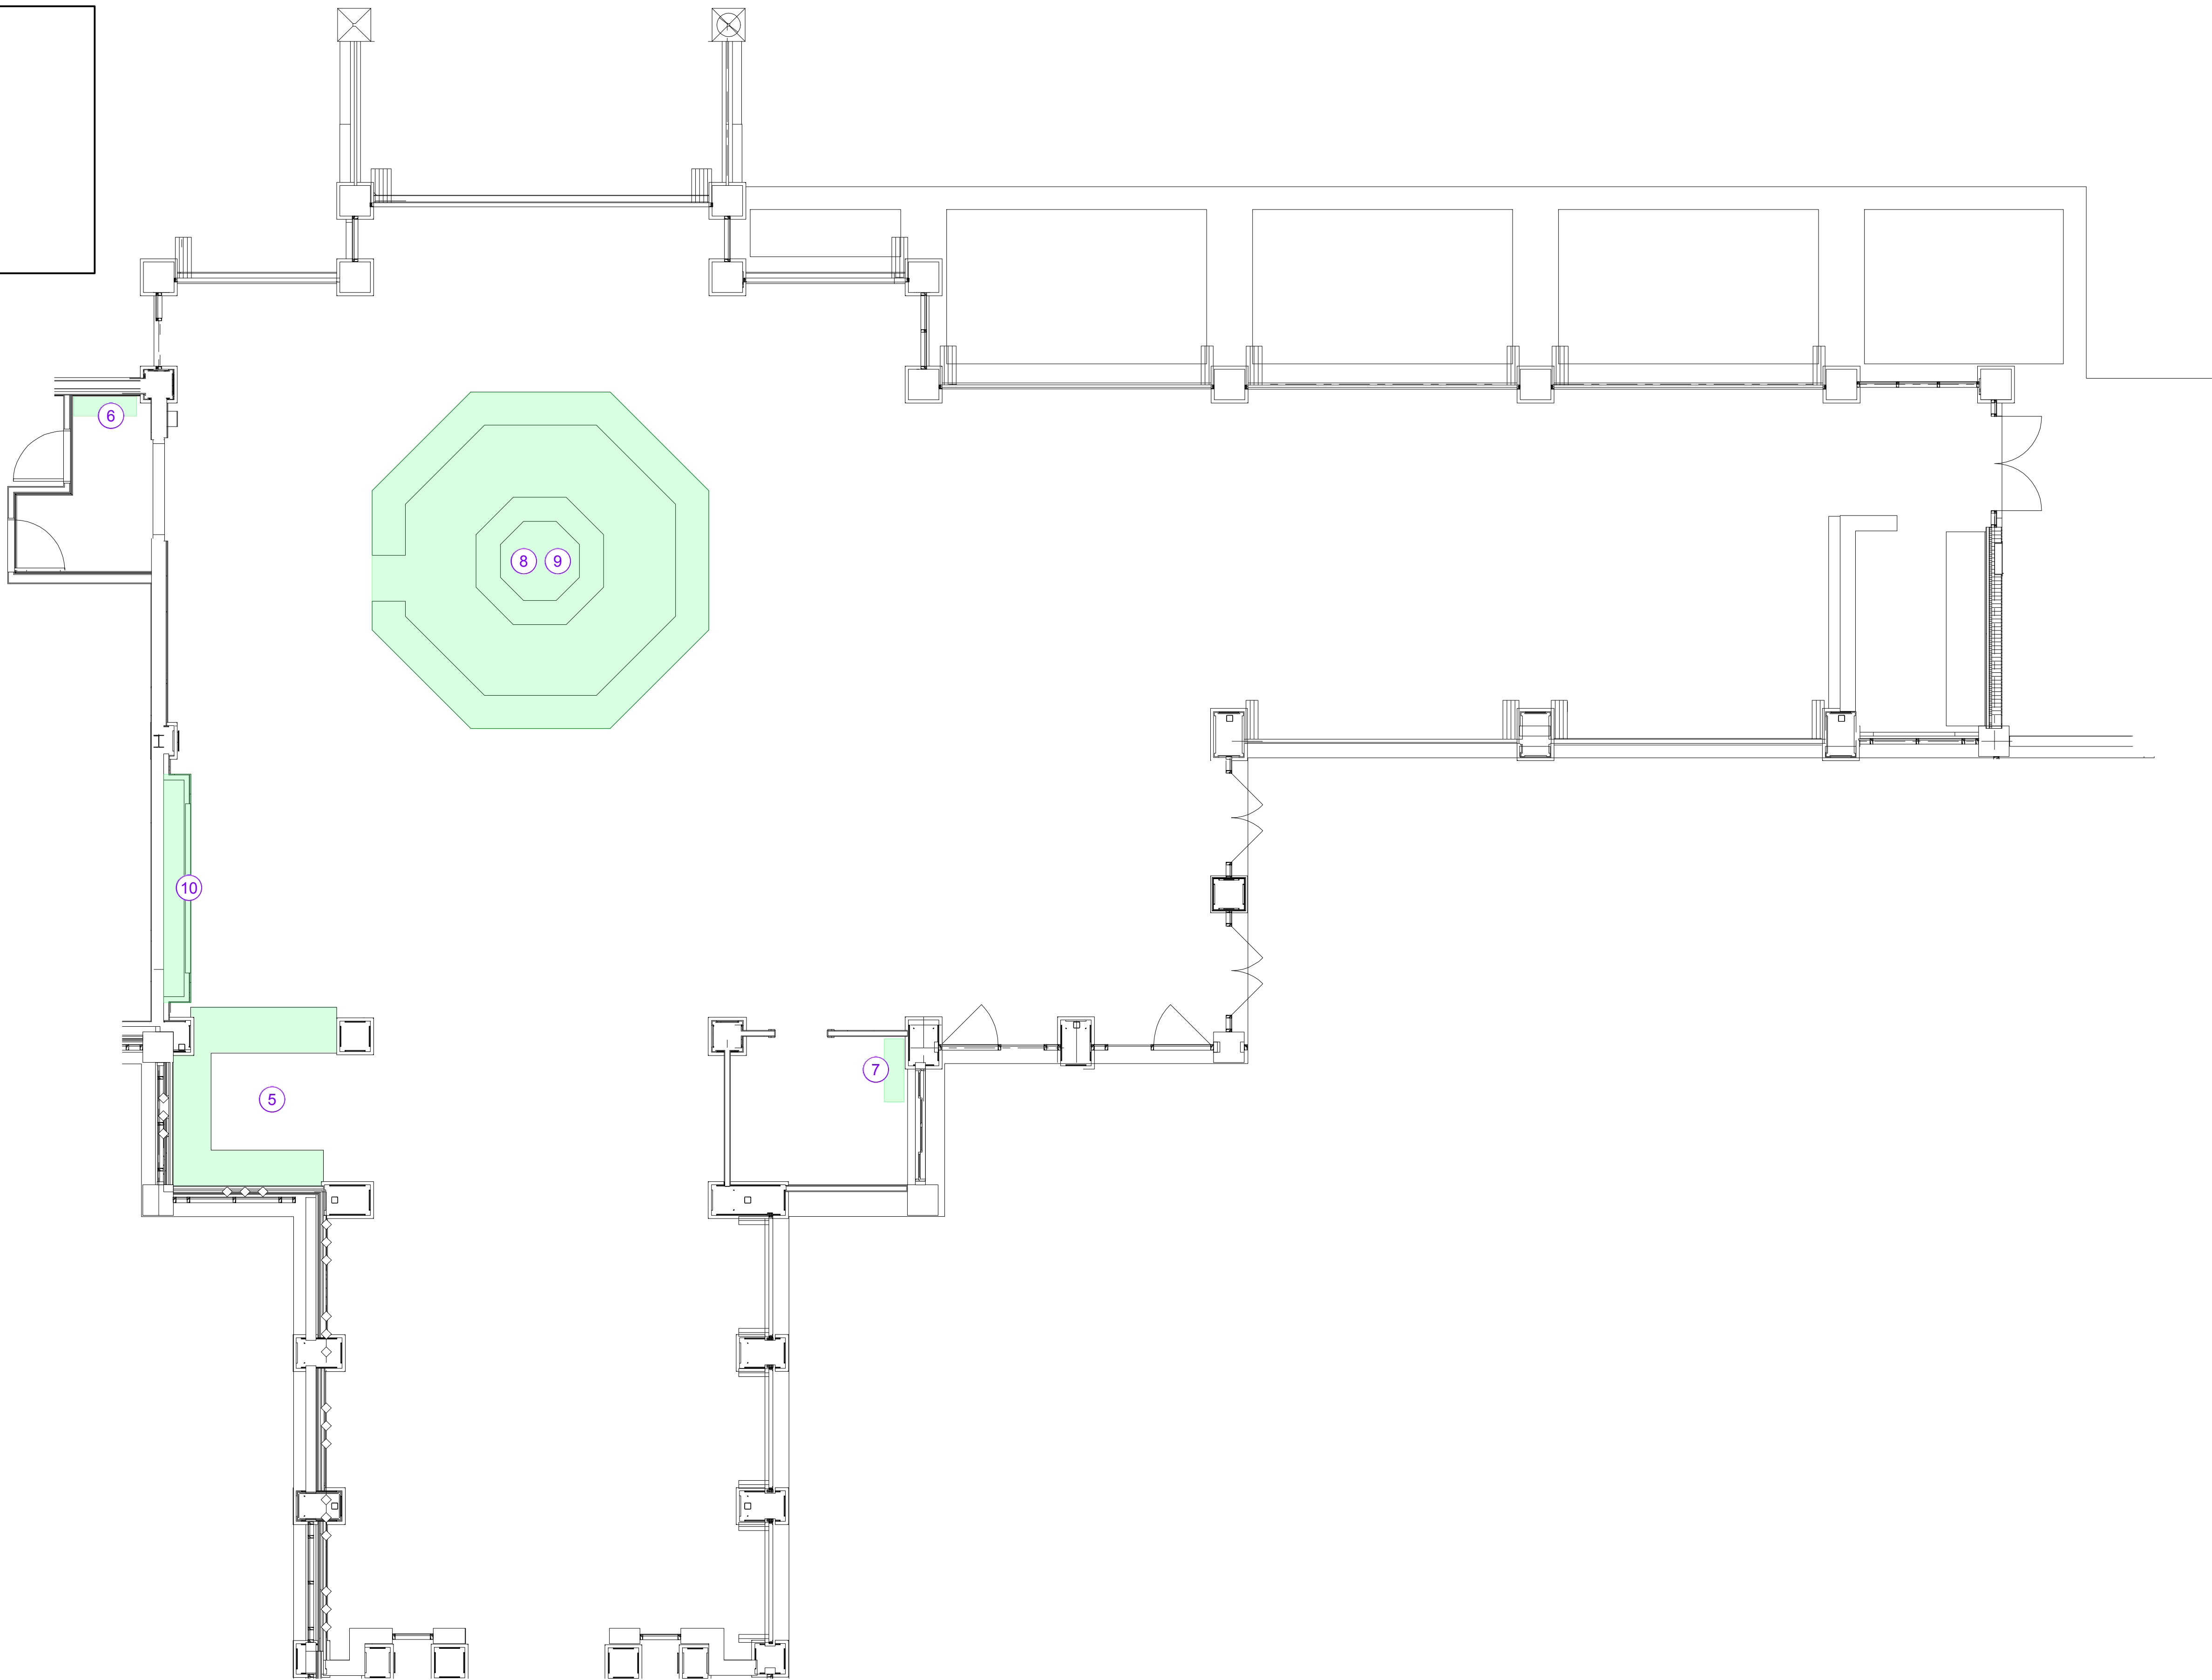

FINISH AND HARDWARE LEGEND											
MEL-1	WHITE MELAMINE COATED PARTICLEBOARD					HW-1	PULLS - BY OTHERS	HW-4	KV8400 FULL EXTENSION DRAWER SLIDE	HW-7	GROMMET - 2"Ø
WD-1	PAINT GRADE - PRIMED					HW-2	BLUM CLIP TOP HINGE 110°	HW-5	RECESSED LIGHTING - #833.72.865		
WD-2	STAINED - PLEASE SPECIFY					HW-3	5MM METAL SHELF PIN	HW-6	FLOATING SHELF HARDWARE - #283.33.904		

SUPERIOR

SHOP DRAWINGS

www.SuperiorShopDrawings.com

For Customer Review Only

SHADOW WOOD COUNTRY CLUB

22801 OAKWILDE BOULEVARD

BONITA SPRINGS, FL 34135

DATE

05/27/2019

REVISION

DRAWN BY

SSD

SCALE

AS NOTED

SHEET

KP.1

#


= SCOPE NUMBERS

= SCOPE ITEM

= BOX BEAMS

= RULON CEILING

= TRIM

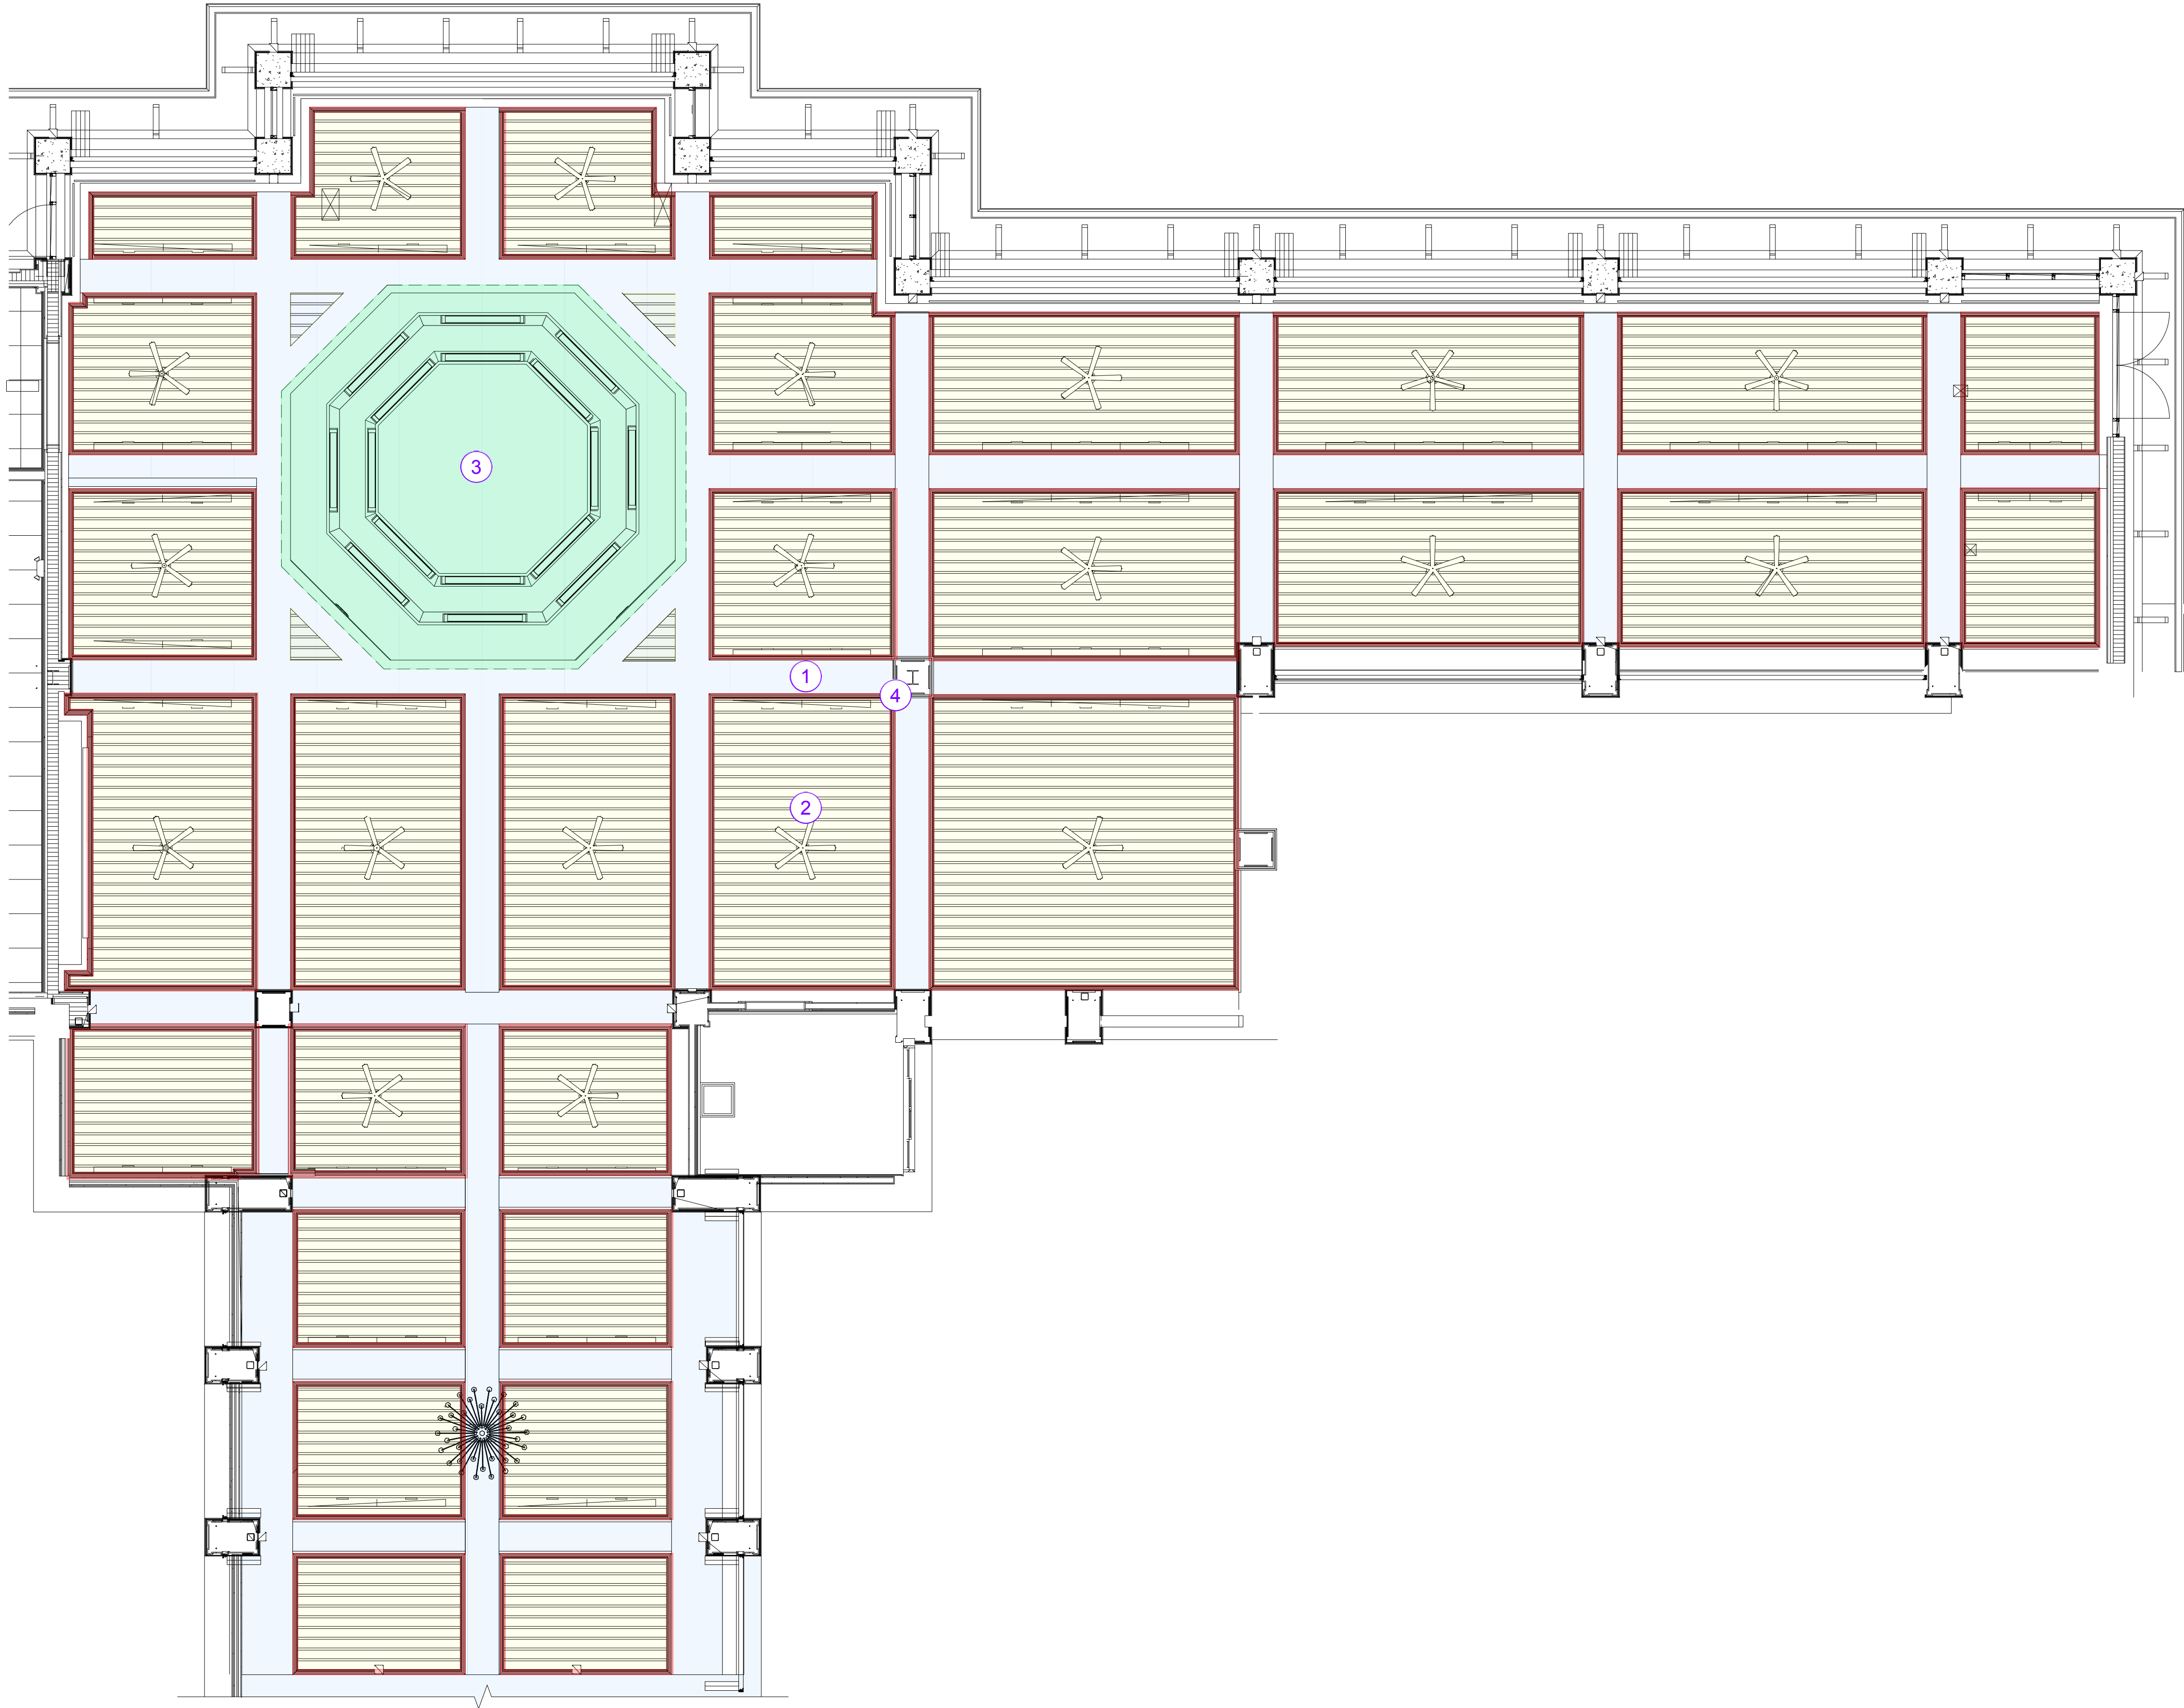

FINISH AND HARDWARE LEGEND

MEL-1	WHITE MELAMINE COATED PARTICLEBOARD					HW-1	PULLS - BY OTHERS	HW-4	KV8400 FULL EXTENSION DRAWER SLIDE	HW-7	GROMMET - 2"Ø
WD-1	PAINT GRADE - PRIMED					HW-2	BLUM CLIP TOP HINGE 110°	HW-5	RECESSED LIGHTING - #833.72.865		
WD-2	STAINED - PLEASE SPECIFY					HW-3	5MM METAL SHELF PIN	HW-6	FLOATING SHELF HARDWARE - #283.33.904		

SHADOW WOOD COUNTRY CLUB
22801 OAKWILDE BOULEVARD
BONITA SPRINGS, FL 34135

DATE
05/27/2019


REVISION

DRAWN BY
SSD

SCALE
AS NOTED


SHEET

KP.2

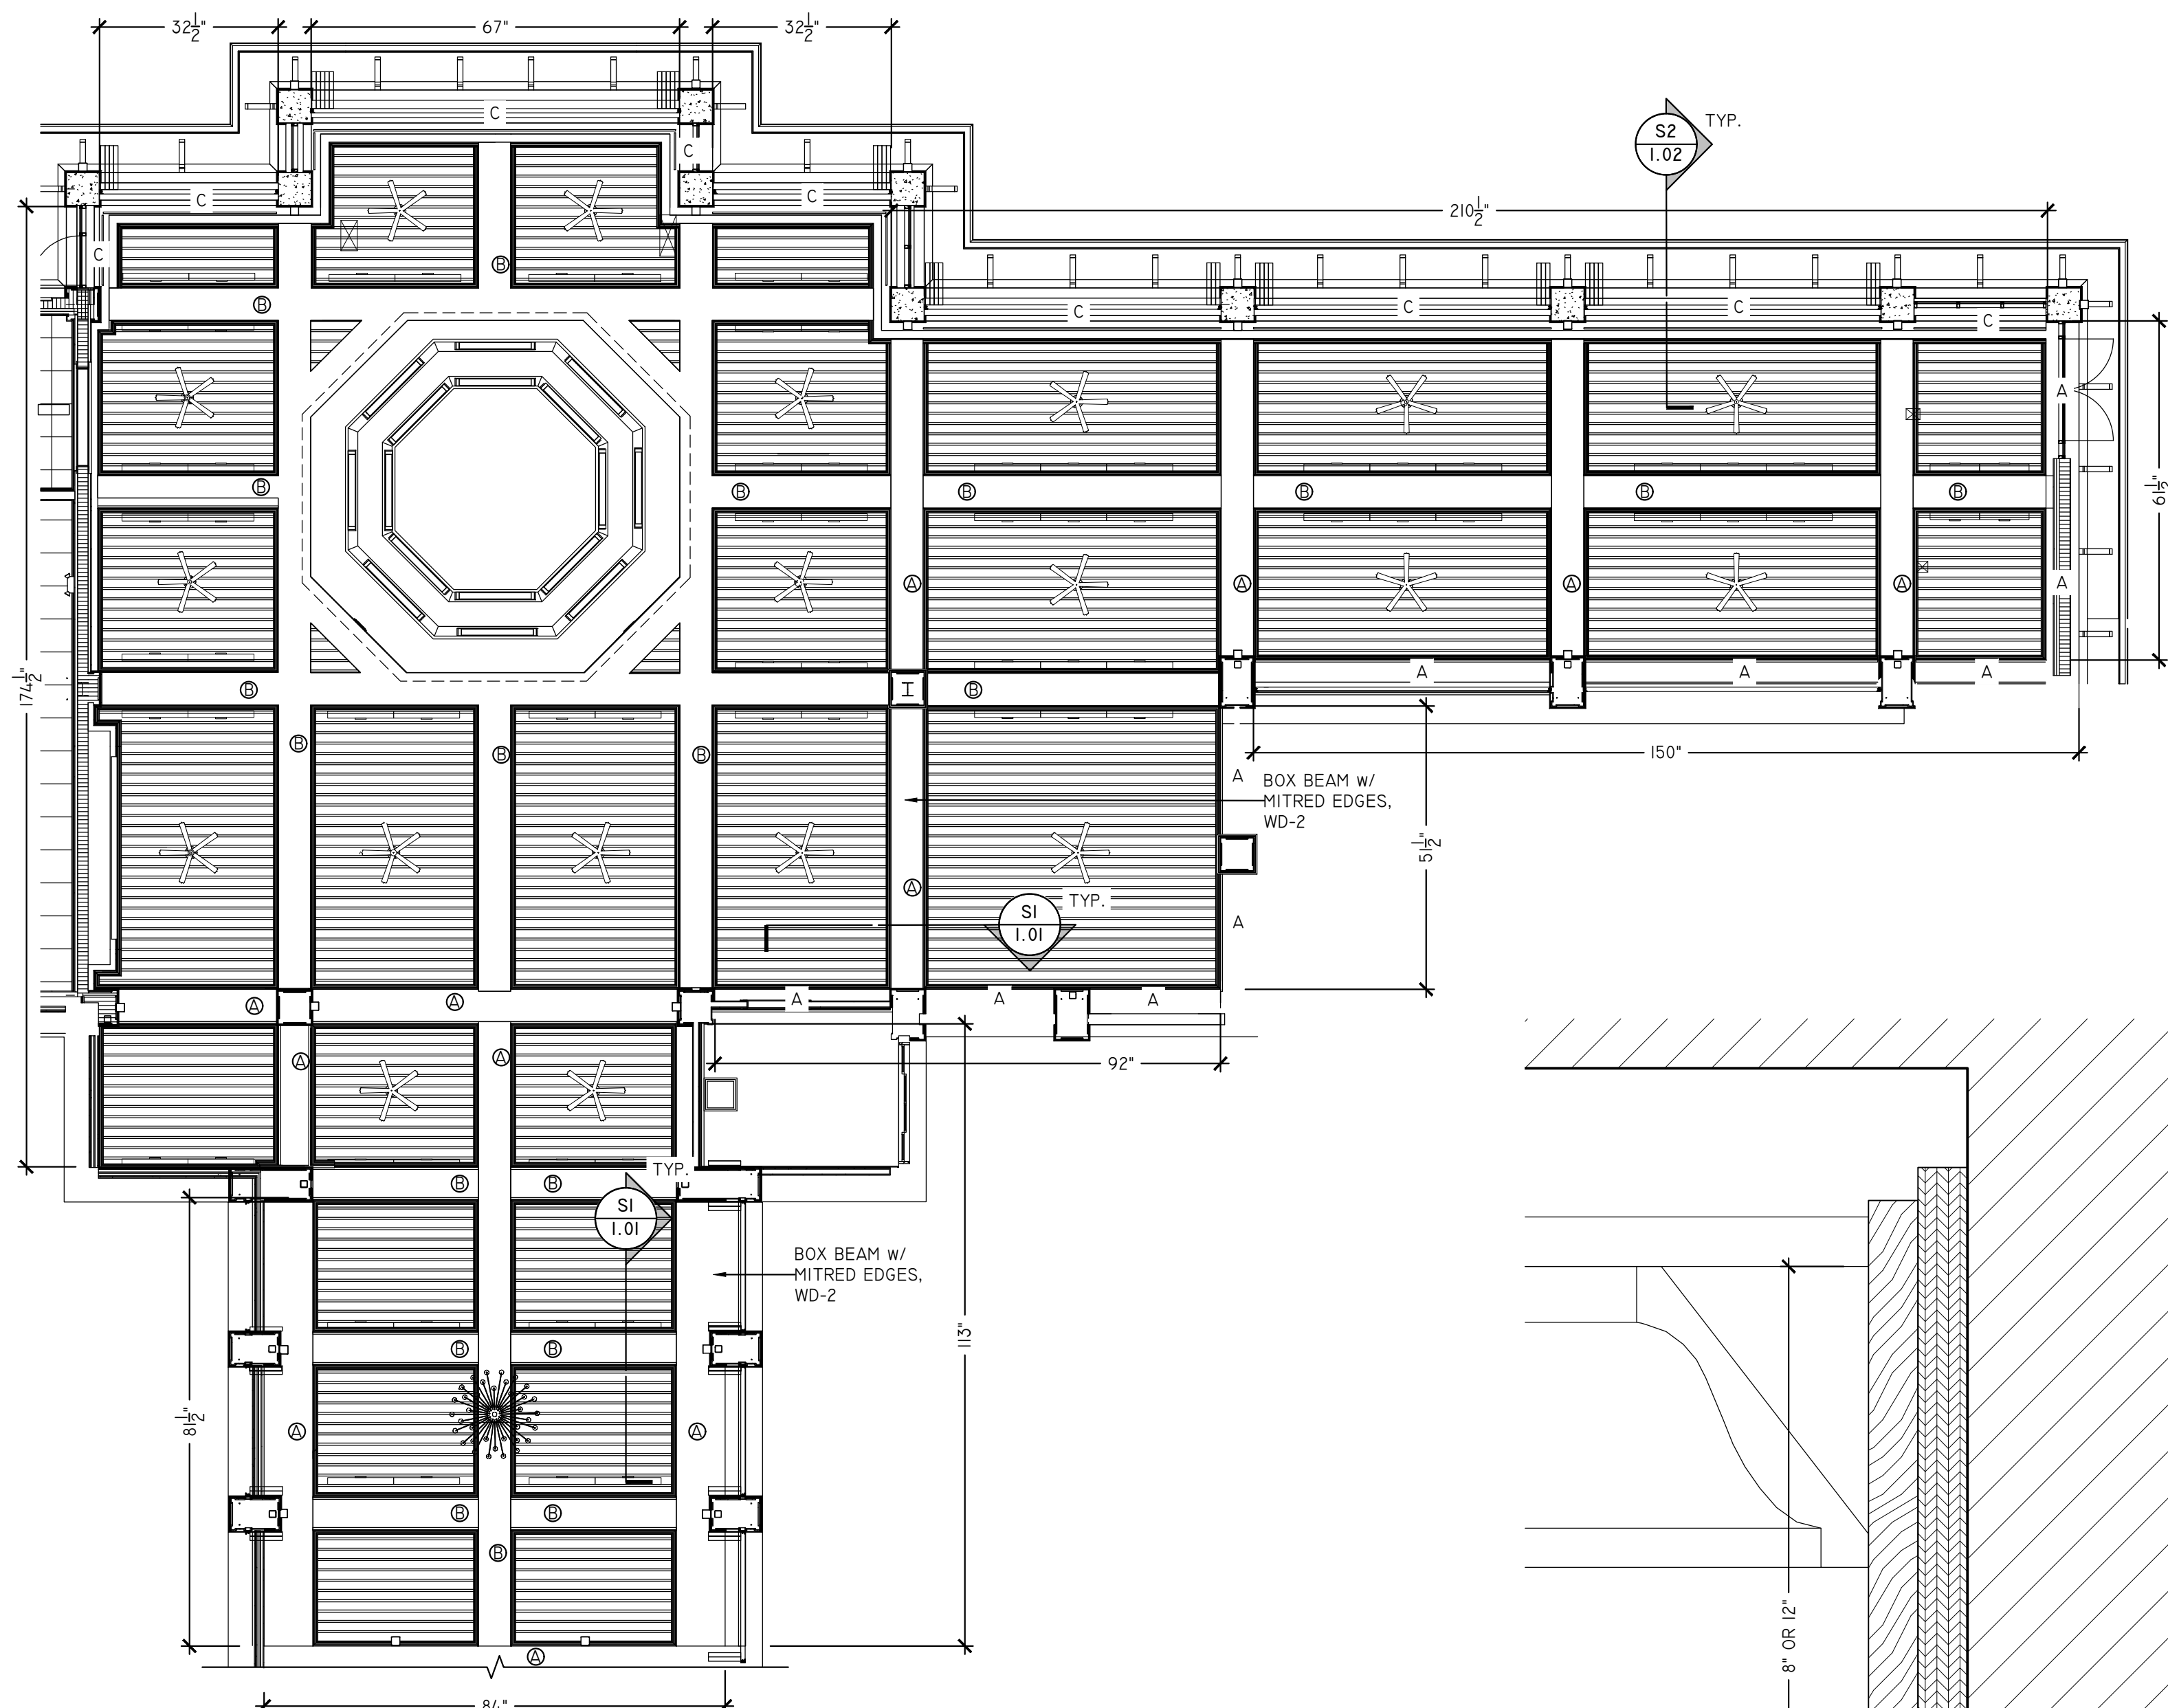

1 BAR 101 - RCP
SCALE: NTS
ARCH REF: U/A-602

BOX BEAM HEIGHT SCHEDULE			
TYPE	HEIGHT ABOVE AFF	DETAIL	
A	12'-4" AFF	SI/1.01	
B	12'-8" AFF	SI/1.01	
C	12'-4" AFF	S2/1.01	

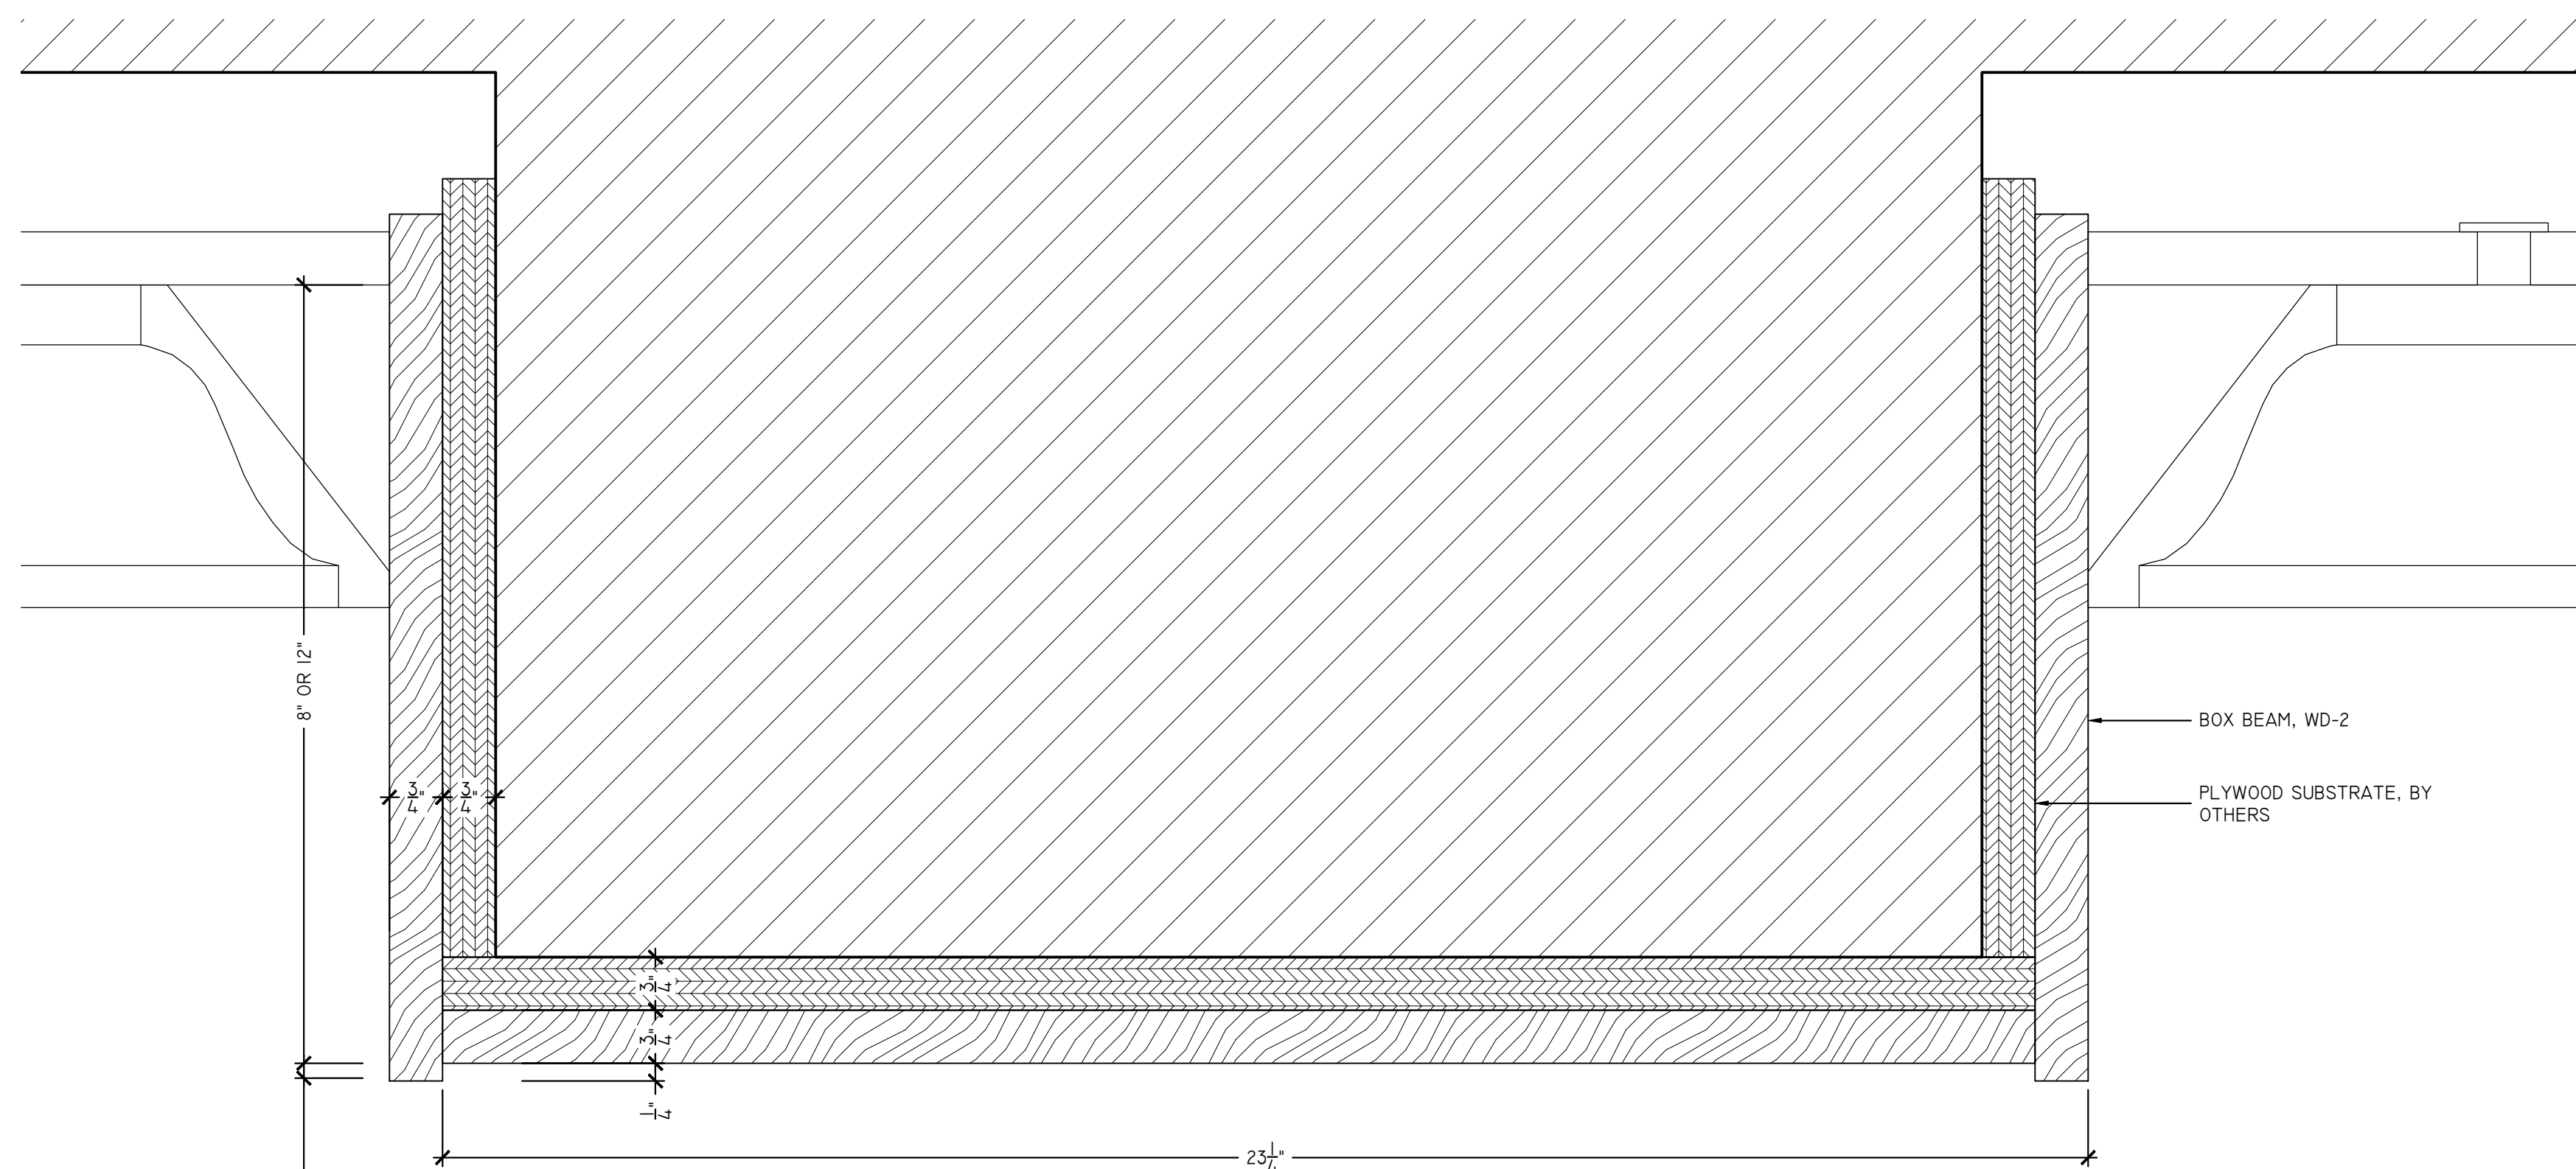

SI BOX BEAM - SECTION
SCALE: 6" = 1'-0"
ARCH REF: U/A-602

FINISH AND HARDWARE LEGEND

MEL-1	WHITE MELAMINE COATED PARTICLEBOARD					HW-1	PULLS - BY OTHERS	HW-4	KV8400 FULL EXTENSION DRAWER SLIDE	HW-7	GROMMET - 2"Ø
WD-1	PAINT GRADE - PRIMED					HW-2	BLUM CLIP TOP HINGE 110°	HW-5	RECESSED LIGHTING - #833.72.865		
WD-2	STAINED - PLEASE SPECIFY					HW-3	5MM METAL SHELF PIN	HW-6	FLOATING SHELF HARDWARE - #283.33.904		

SHADOW WOOD COUNTRY CLUB

22801 OAKWILDE BOULEVARD
BONITA SPRINGS, FL 34135

DATE

05/27/2019

REVISION

DRAWN BY
SSD

SCALE
AS NOTED

SHEET

1.01

SHADOW WOOD COUNTRY CLUB
22801 OAKWILDE BOULEVARD
BONITA SPRINGS, FL 34135

DATE

05/27/2019

REVISION


DRAWN BY
SSD

SCALE
AS NOTED

SHEET


1.02

NOTE:
VERIFY LOCATIONS OF LIGHT FIXTURES, SPRINKLER
HEADS AND HVAC DIFFUSERS. HOLES TO BE CUT IN
FIELD.

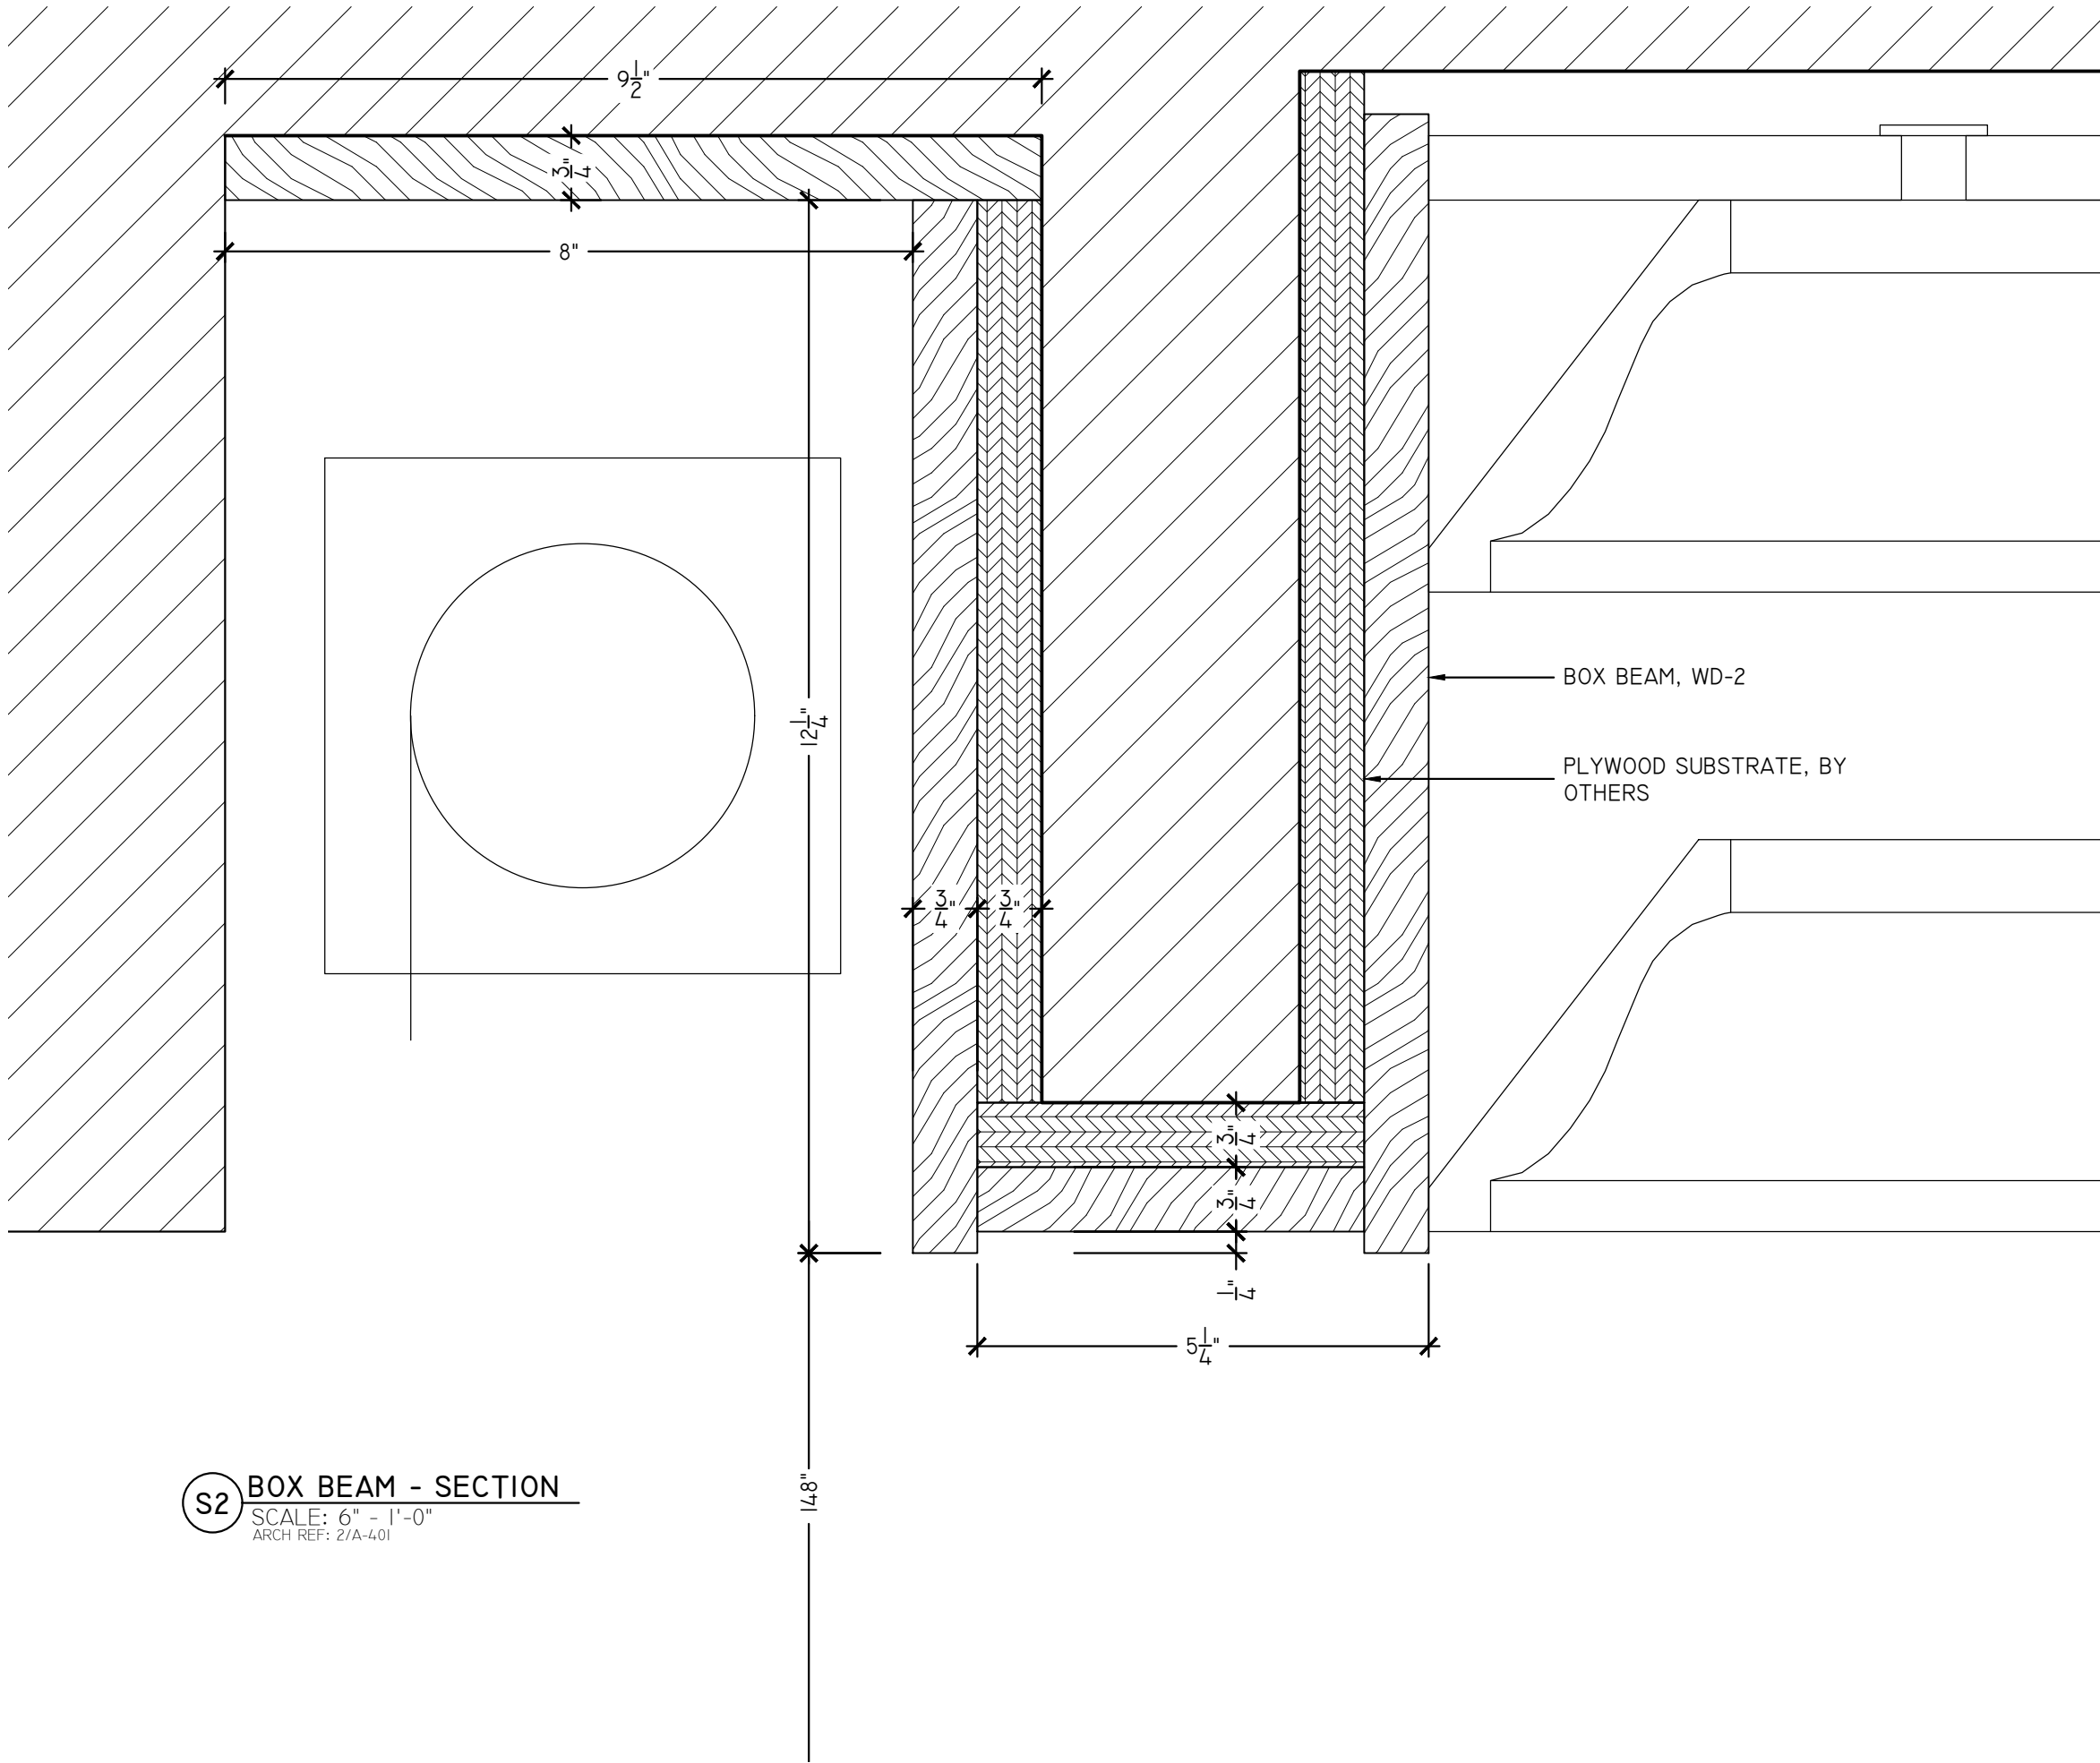


FINISH AND HARDWARE LEGEND

MEL-1	WHITE MELAMINE COATED PARTICLEBOARD					HW-1	PULLS - BY OTHERS	HW-4	KV8400 FULL EXTENSION DRAWER SLIDE	HW-7	GROMMET - 2"Ø
WD-1	PAINT GRADE - PRIMED					HW-2	BLUM CLIP TOP HINGE 110°	HW-5	RECESSED LIGHTING - #833.72.865		
WD-2	STAINED - PLEASE SPECIFY					HW-3	5MM METAL SHELF PIN	HW-6	FLOATING SHELF HARDWARE - #283.33.904		

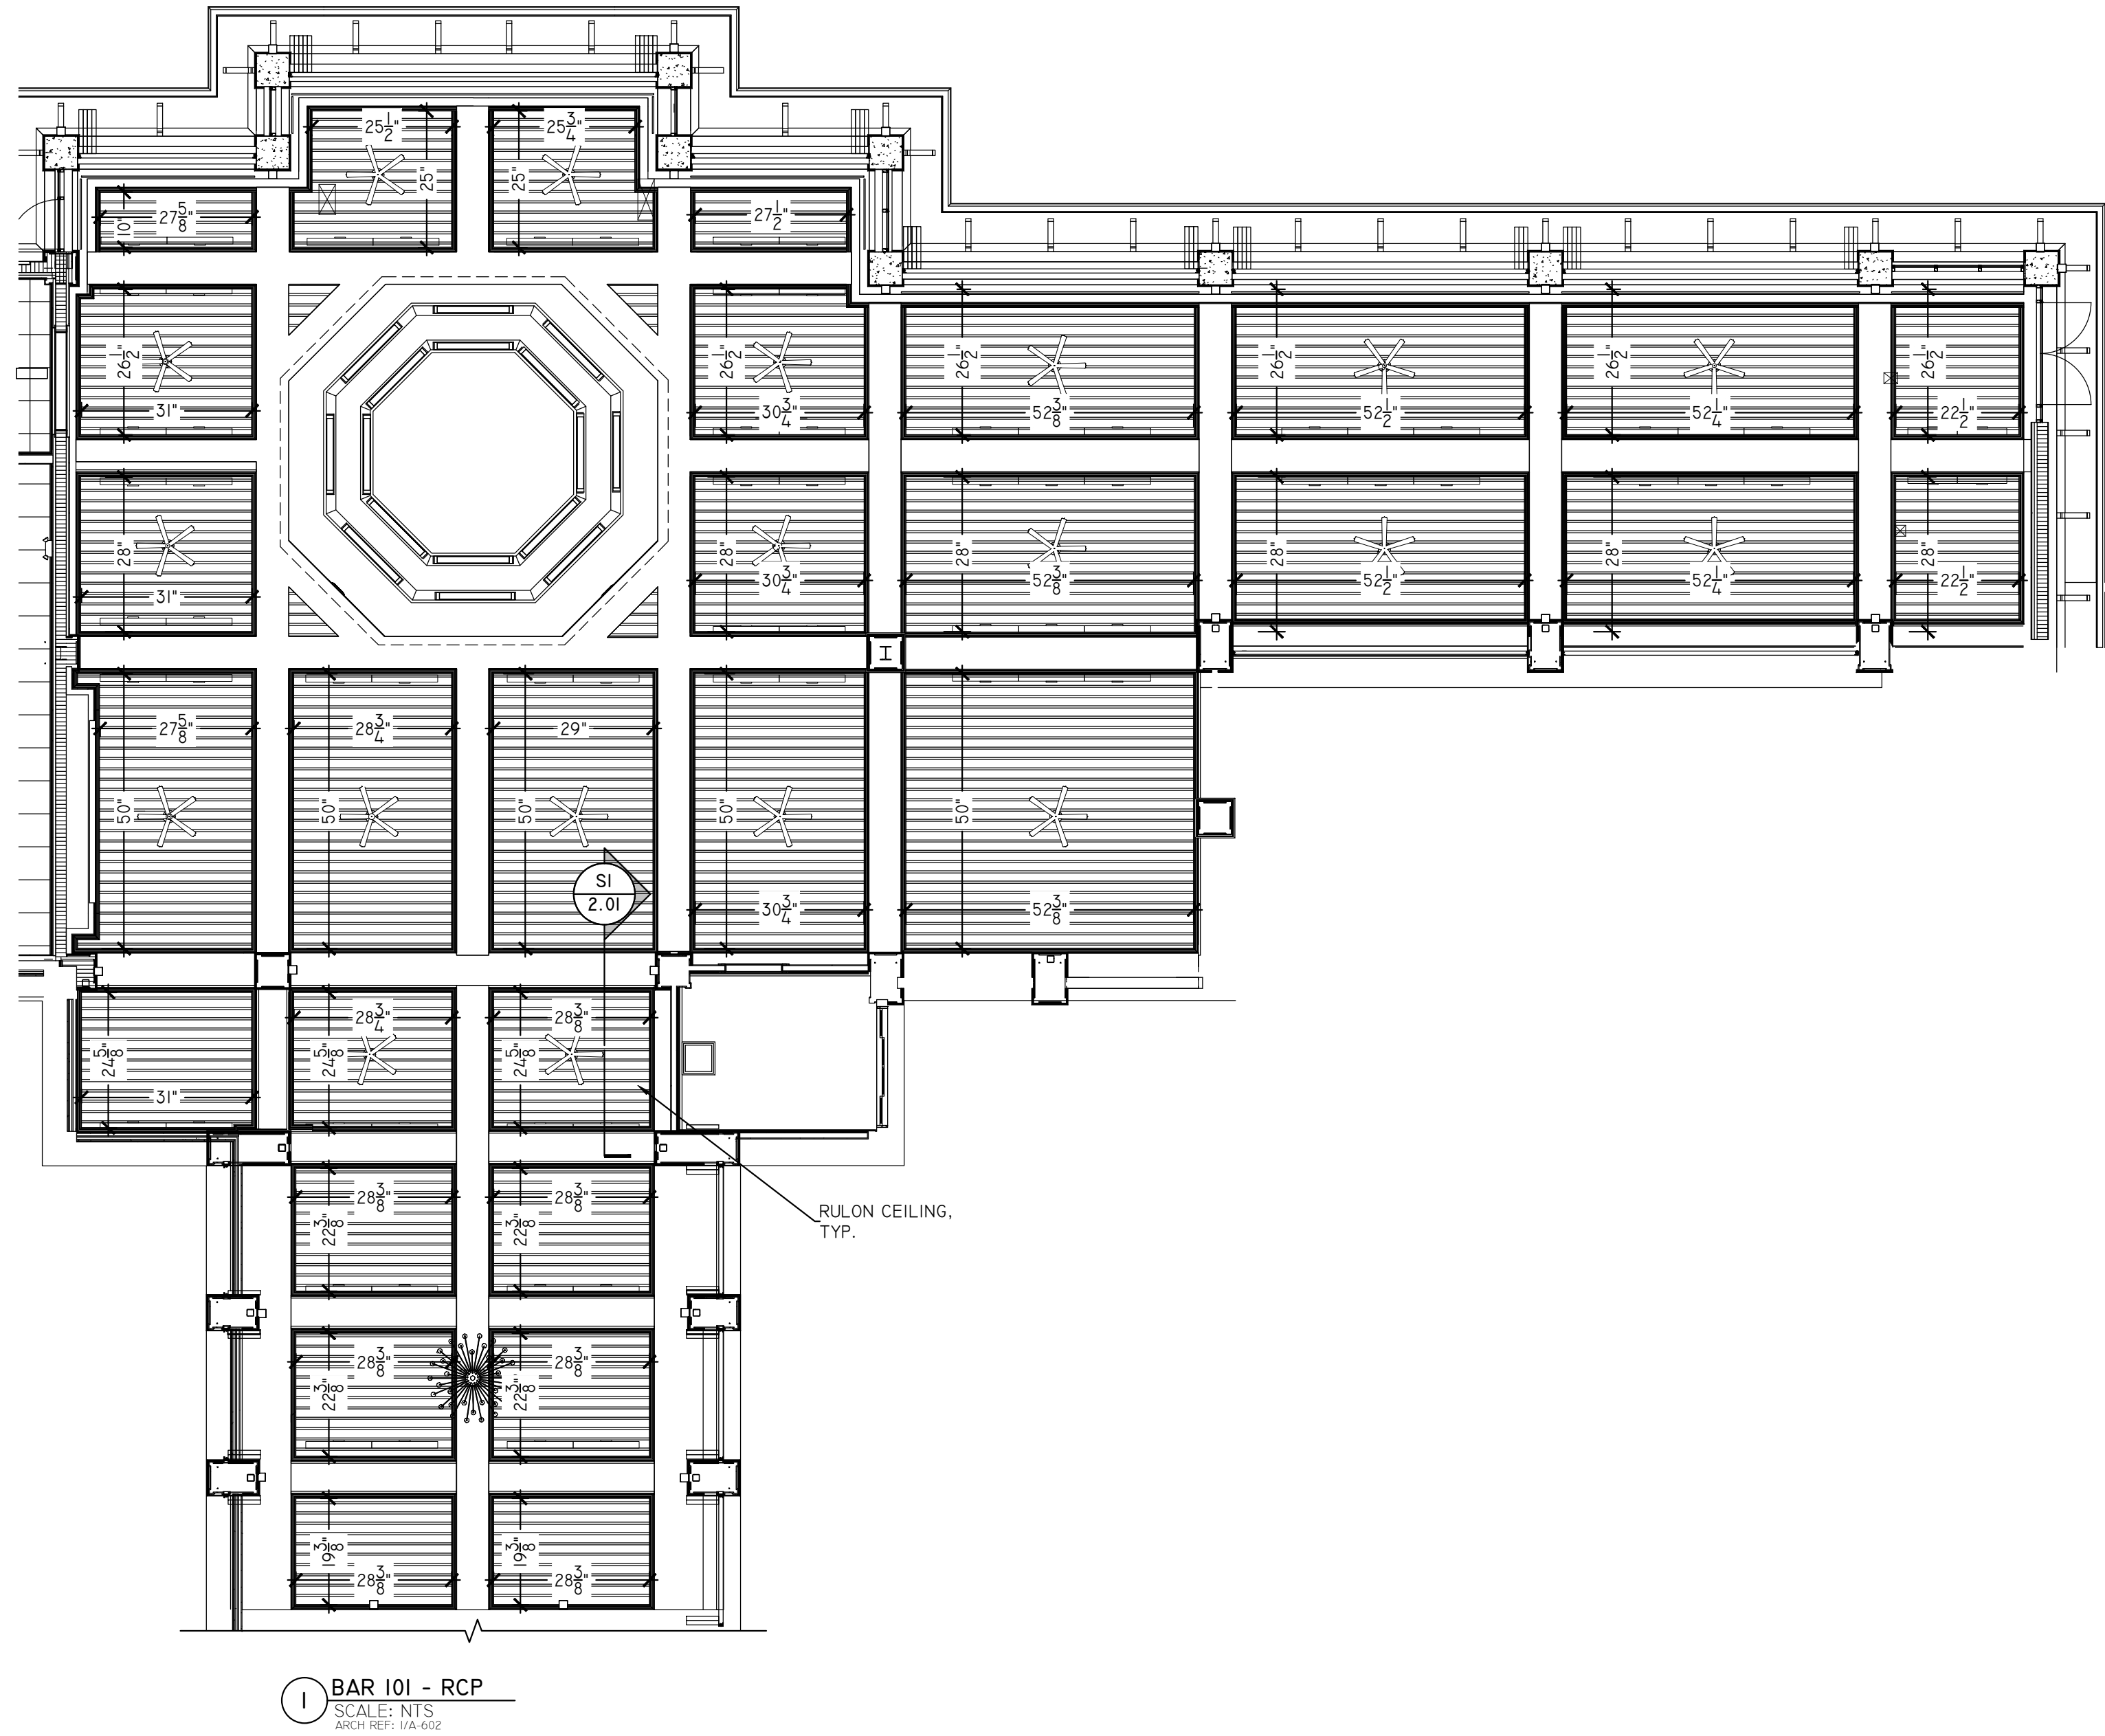

NOTE:
VERIFY LOCATIONS OF LIGHT FIXTURES, SPRINKLER
HEADS AND HVAC DIFFUSERS. HOLES TO BE CUT IN
FIELD.

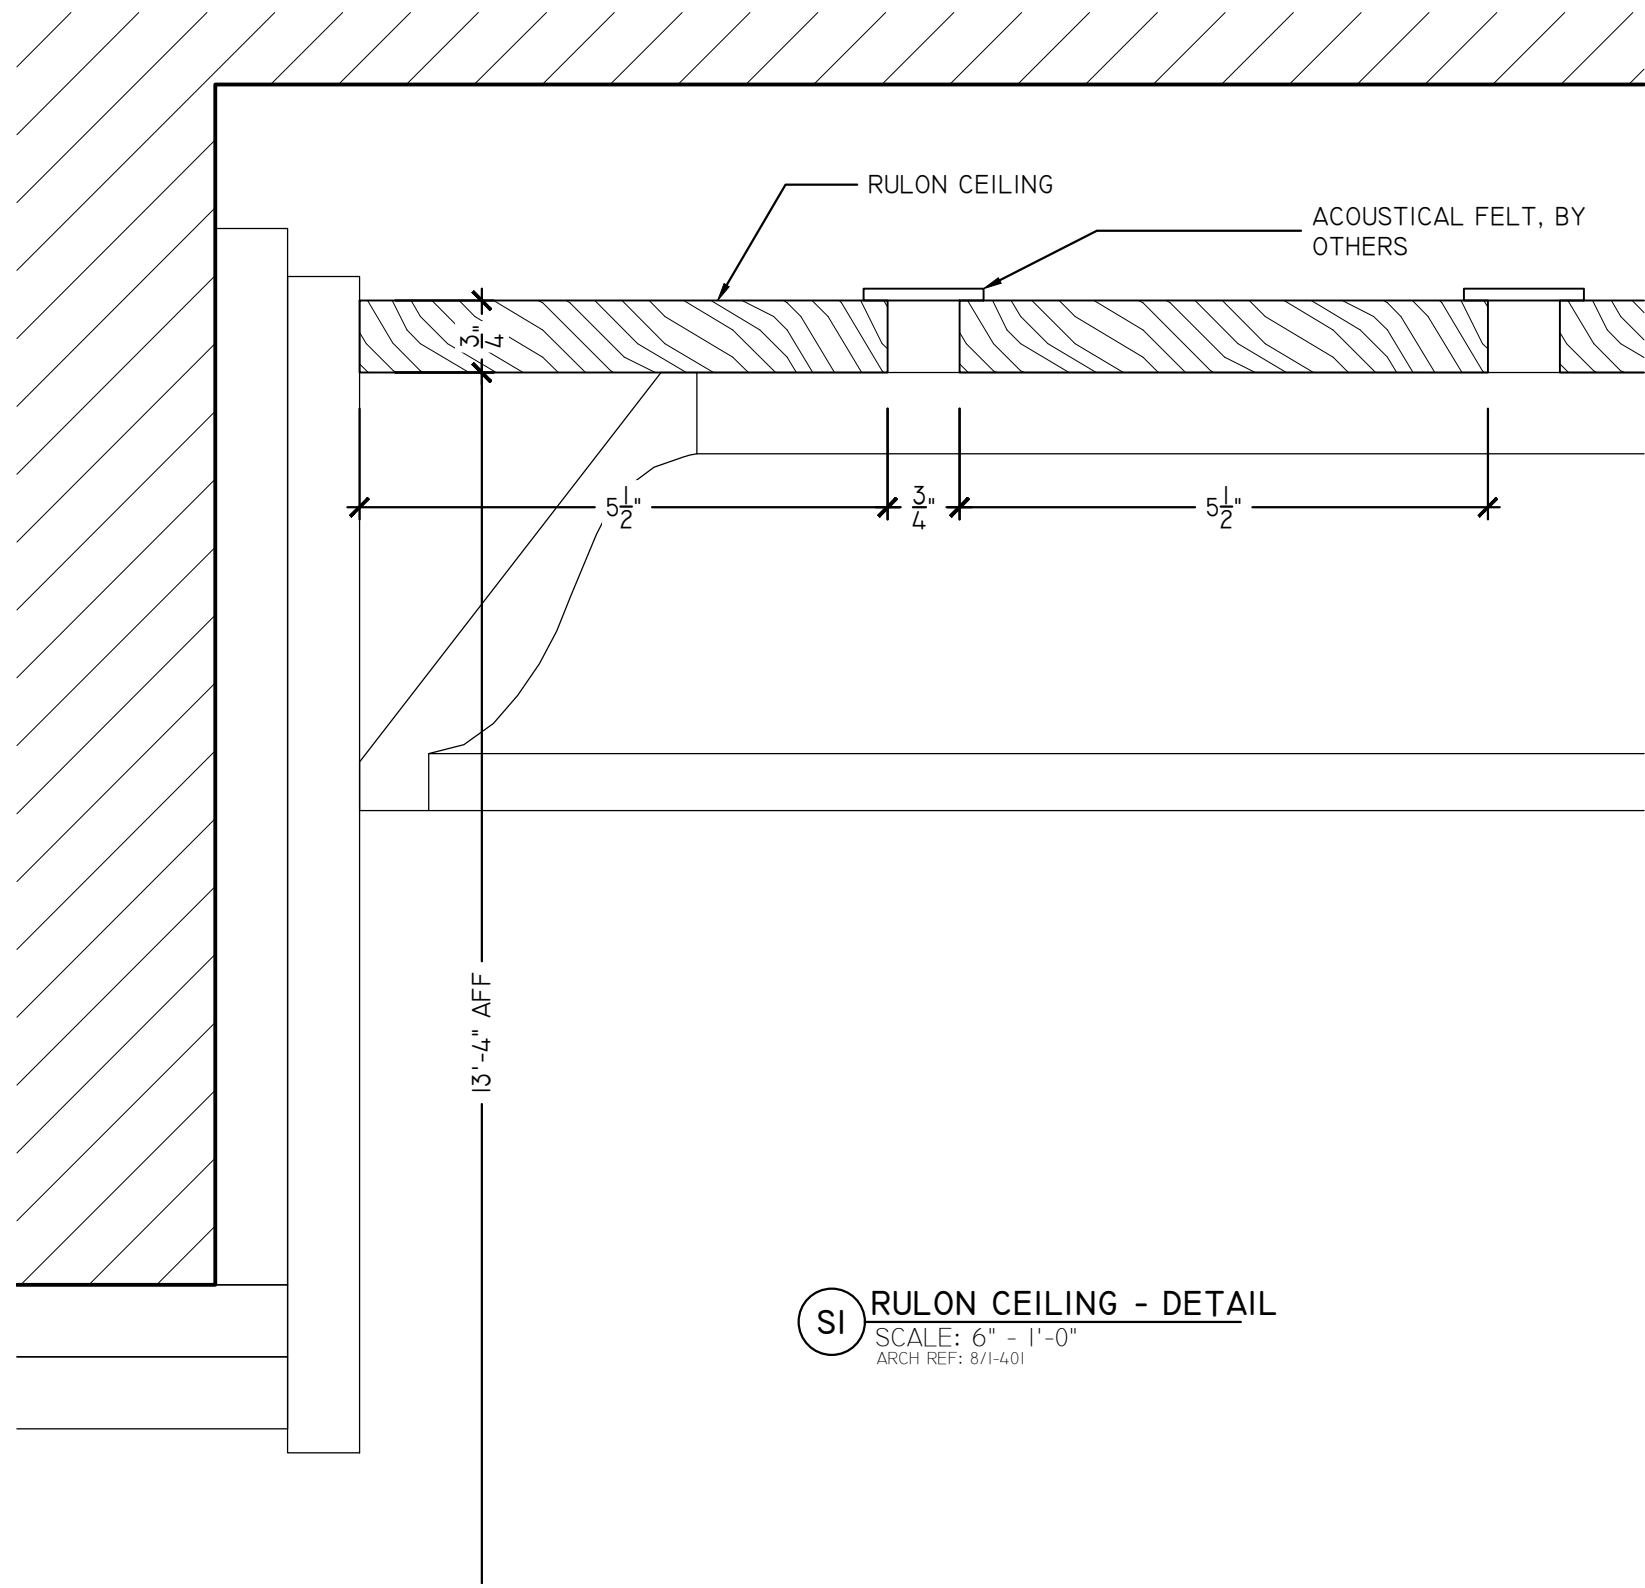

FINISH AND HARDWARE LEGEND

MEL-1	WHITE MELAMINE COATED PARTICLEBOARD					HW-1	PULLS - BY OTHERS	HW-4	KV8400 FULL EXTENSION DRAWER SLIDE	HW-7	GROMMET - 2"Ø
WD-1	PAINT GRADE - PRIMED					HW-2	BLUM CLIP TOP HINGE 110°	HW-5	RECESSED LIGHTING - #833.72.865		
WD-2	STAINED - PLEASE SPECIFY					HW-3	5MM METAL SHELF PIN	HW-6	FLOATING SHELF HARDWARE - #283.33.904		

SHADOW WOOD COUNTRY CLUB
22801 OAKWILDE BOULEVARD
BONITA SPRINGS, FL 34135

DATE
05/27/2019


REVISION

DRAWN BY
SSD


SCALE
AS NOTED

SHEET


2.01

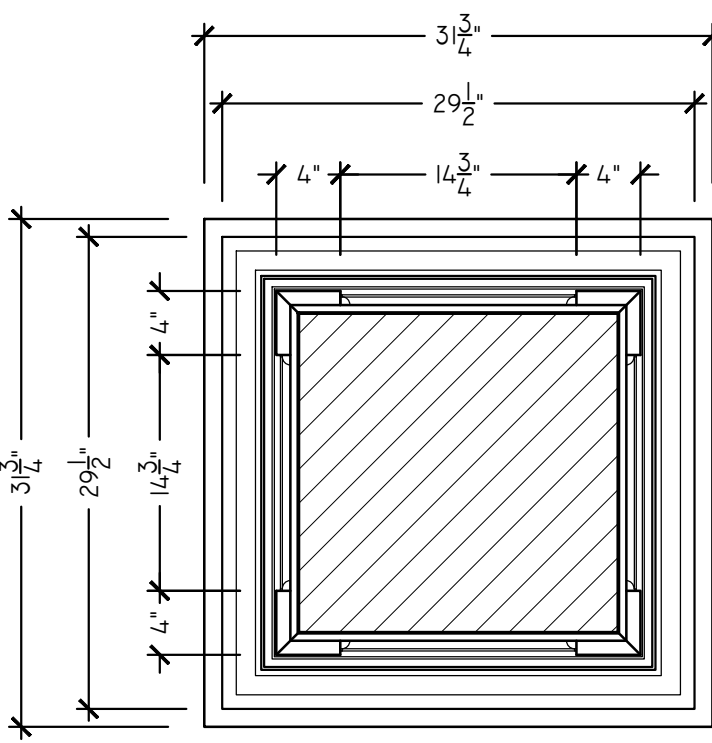


I TYPICAL COLUMN - PLAN
SCALE: 1" = 1'-0"
ARCH REF: 11/101

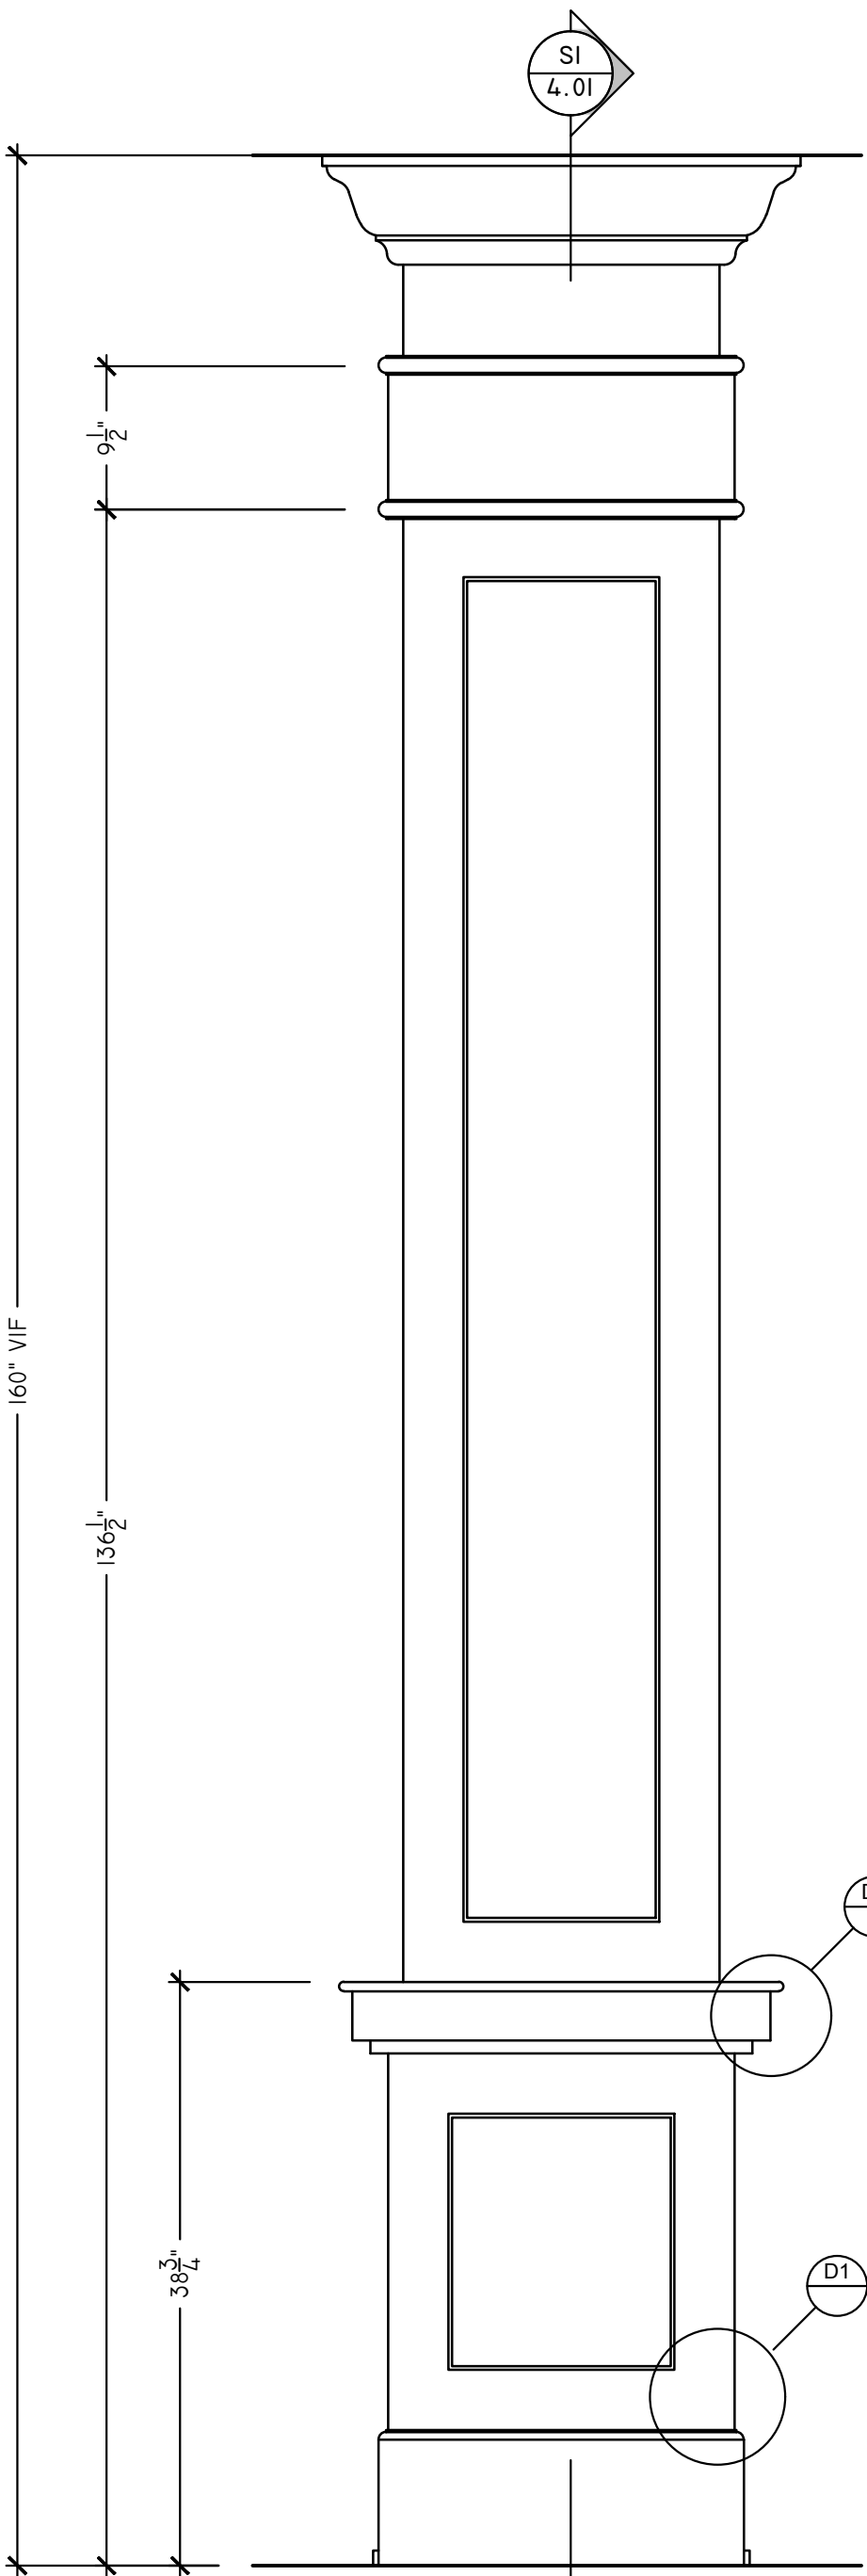


A TYPICAL COLUMN - ELEVATION
SCALE: 1" = 1'-0"
ARCH REF: 21/101

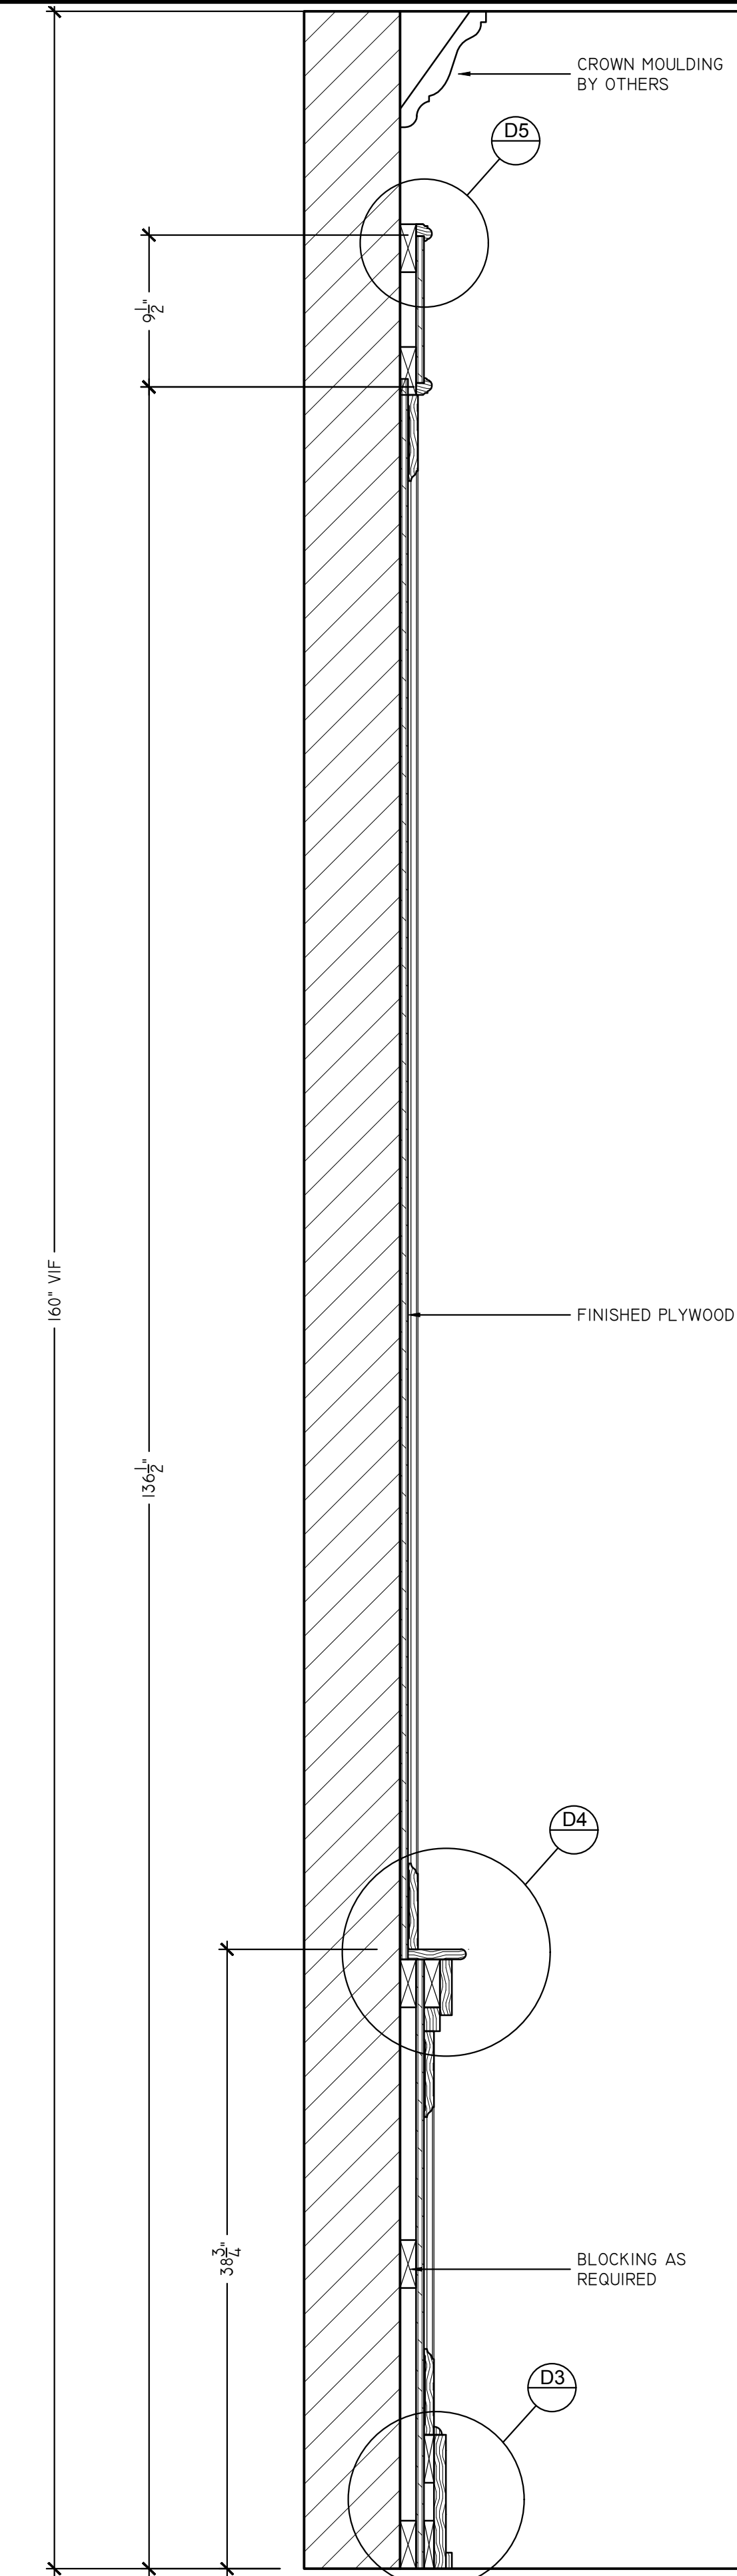


SI TYPICAL COLUMN - SECTION
SCALE: 1-1/2\"/>

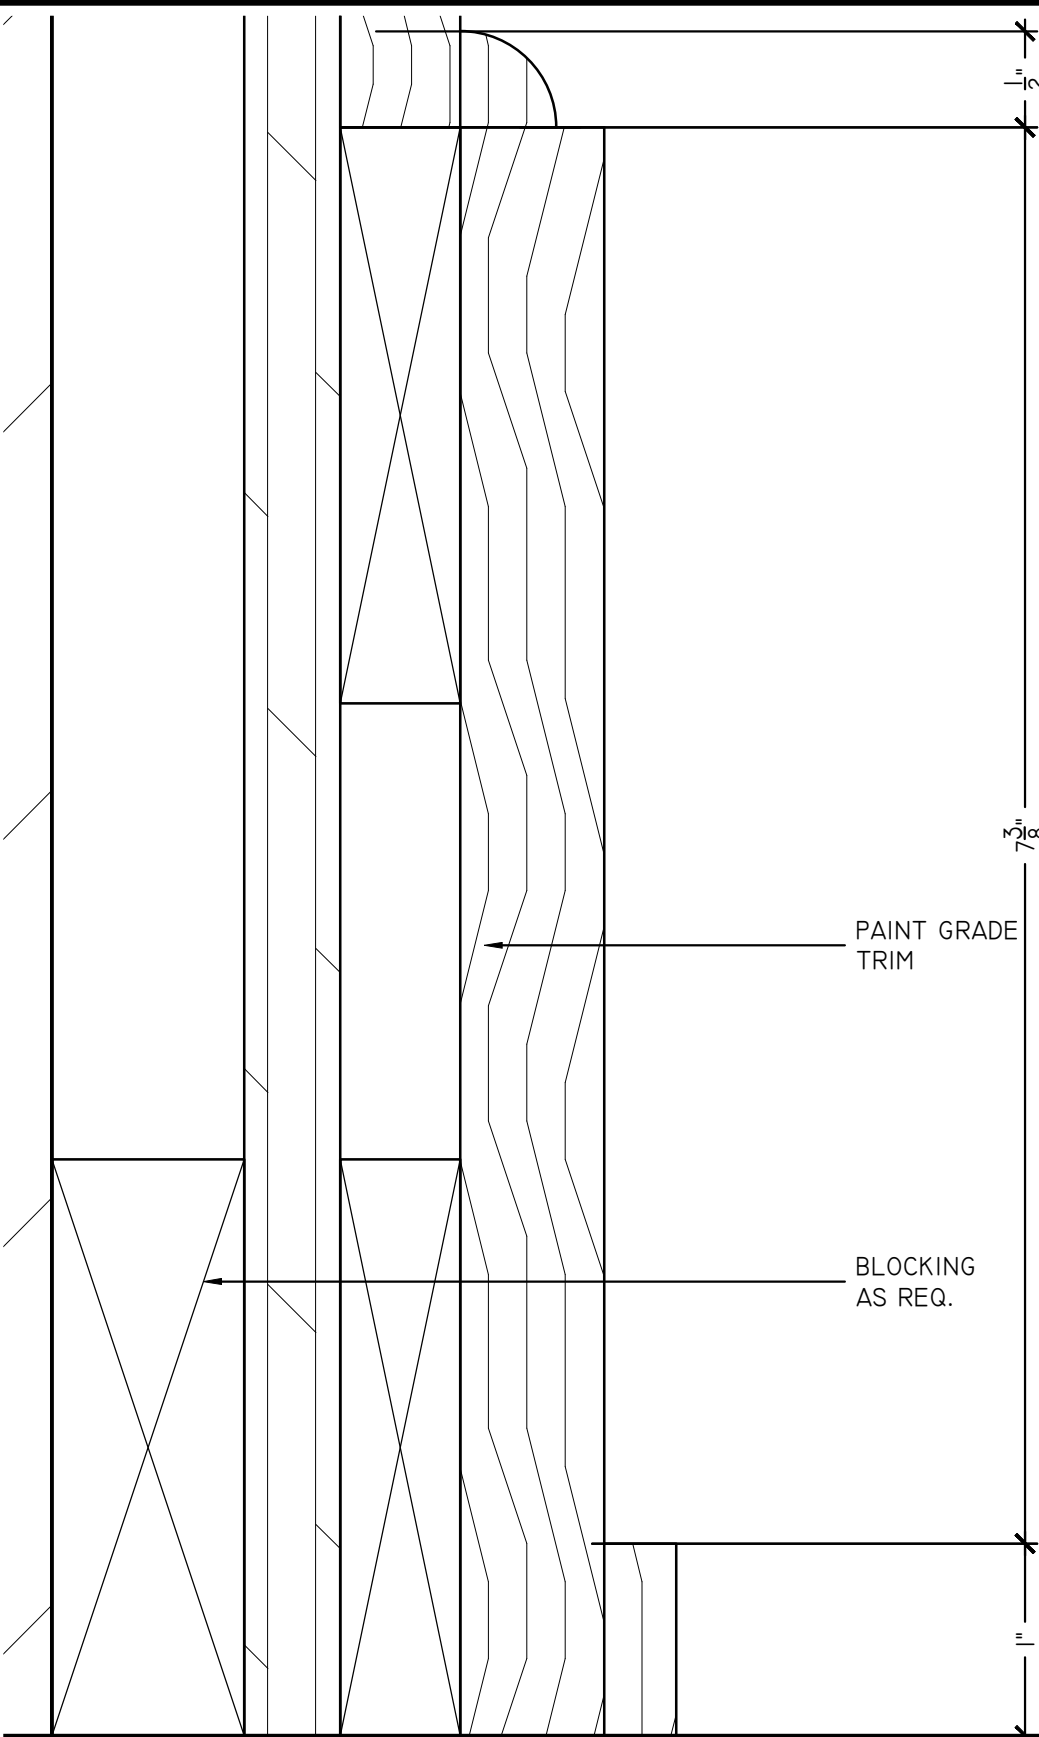


D3 TYPICAL COLUMN - DETAIL
SCALE: 1'-0\"/>

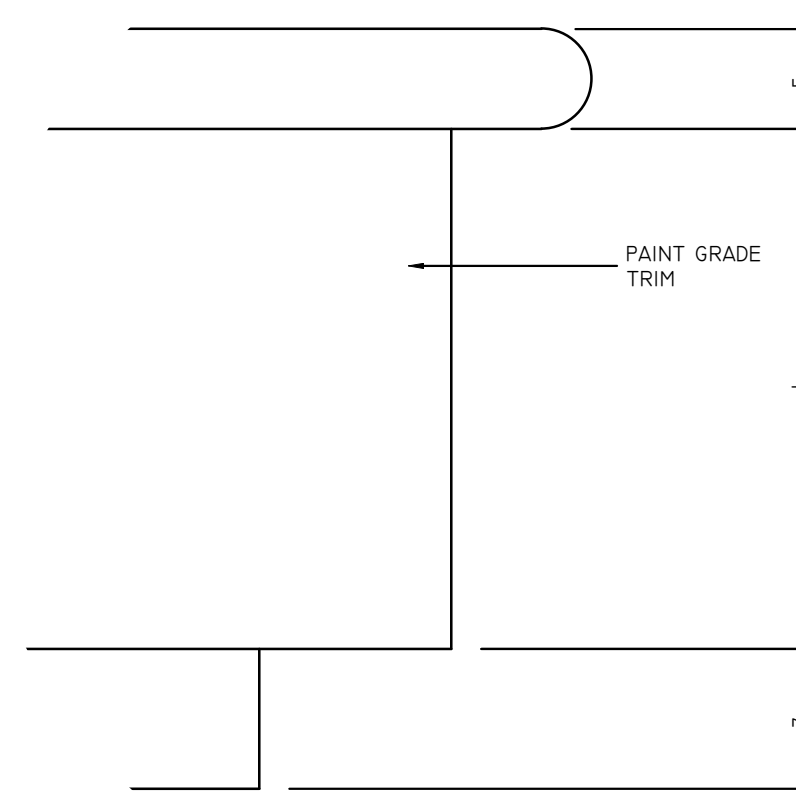


D2 TYPICAL COLUMN - DETAIL
SCALE: 1'-0\"/>

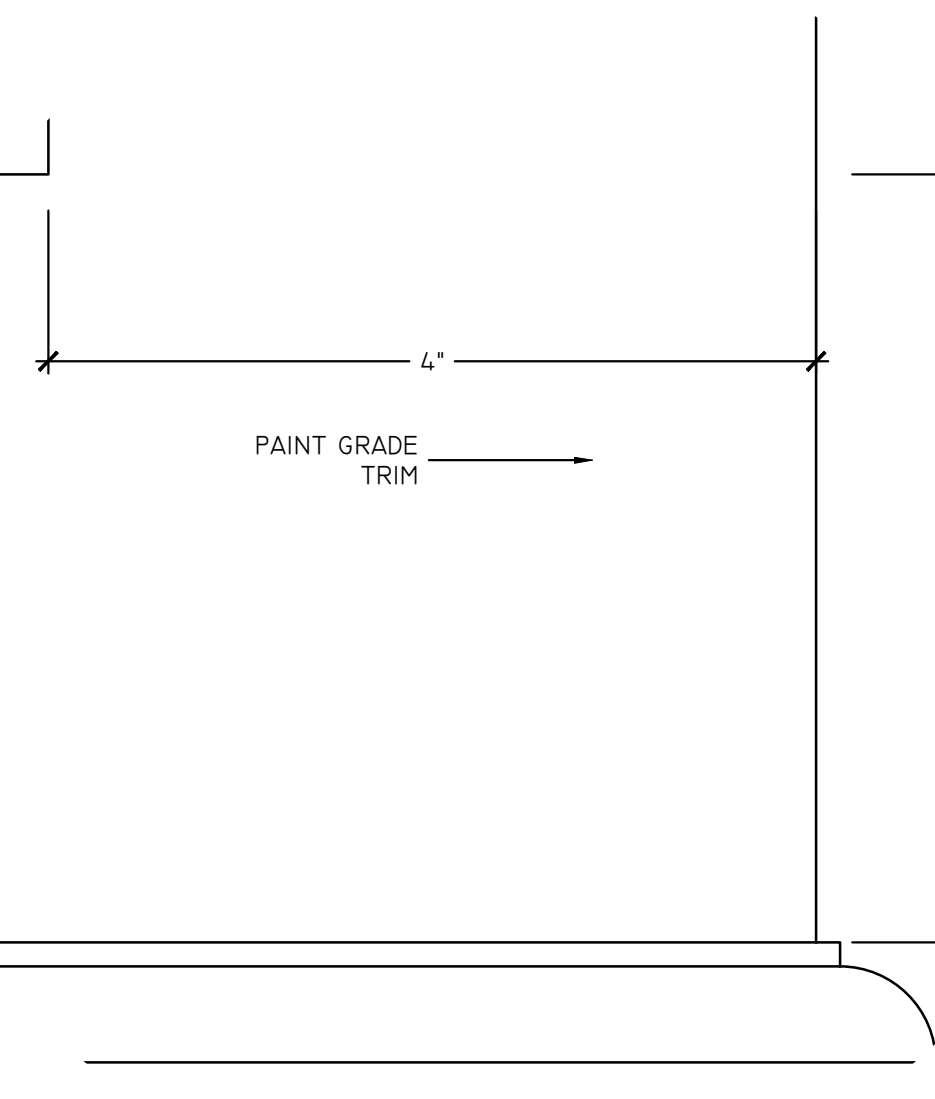


D1 TYPICAL COLUMN - DETAIL
SCALE: 1'-0\"/>

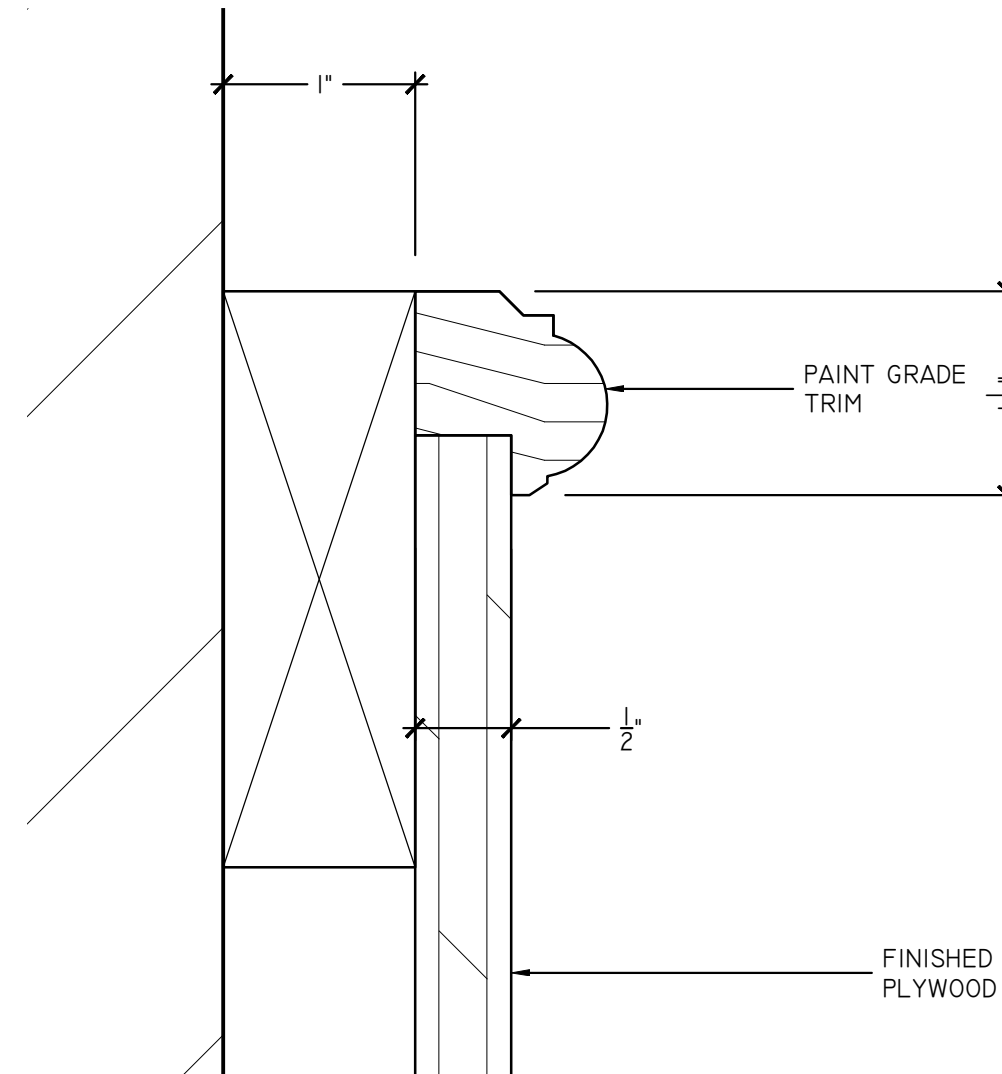


D5 TYPICAL COLUMN - DETAIL
SCALE: 1'-0\"/>

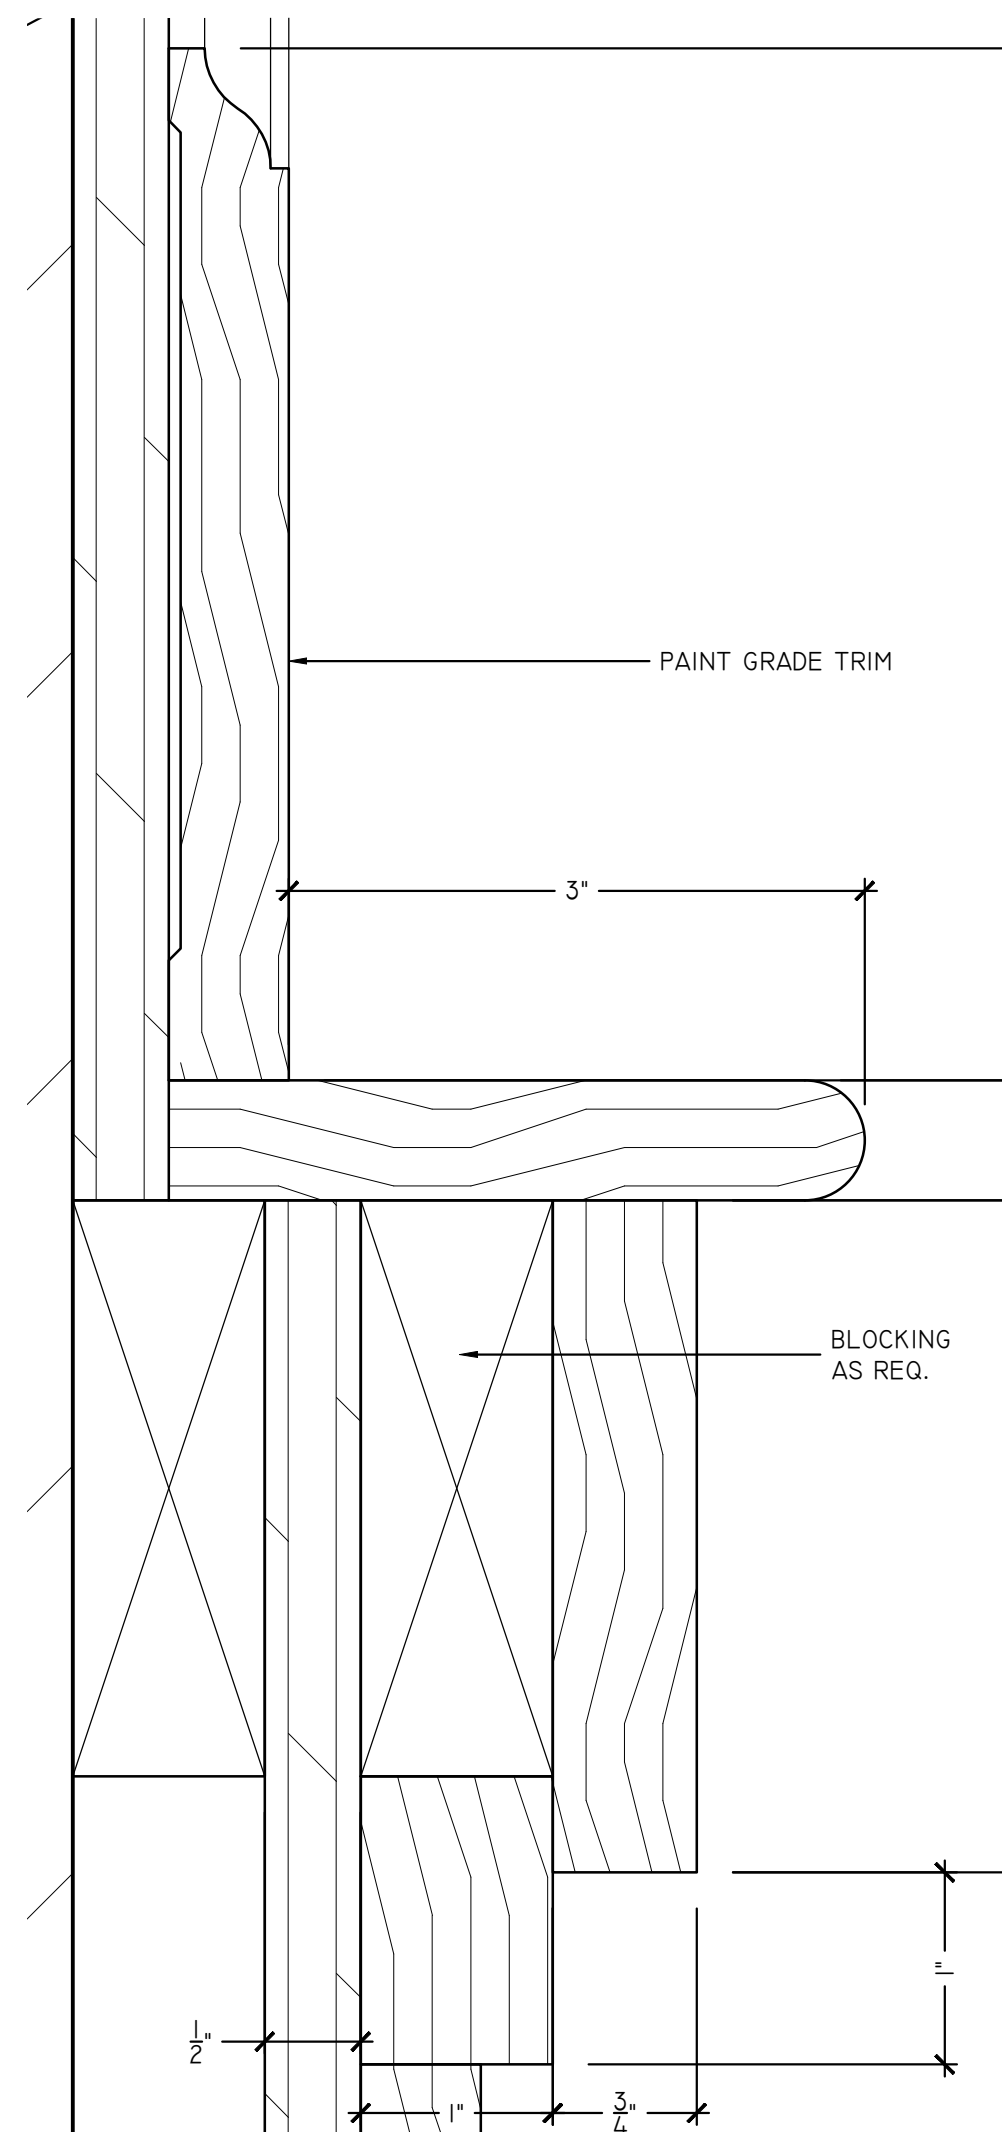


D4 TYPICAL COLUMN - DETAIL
SCALE: 1'-0\"/>

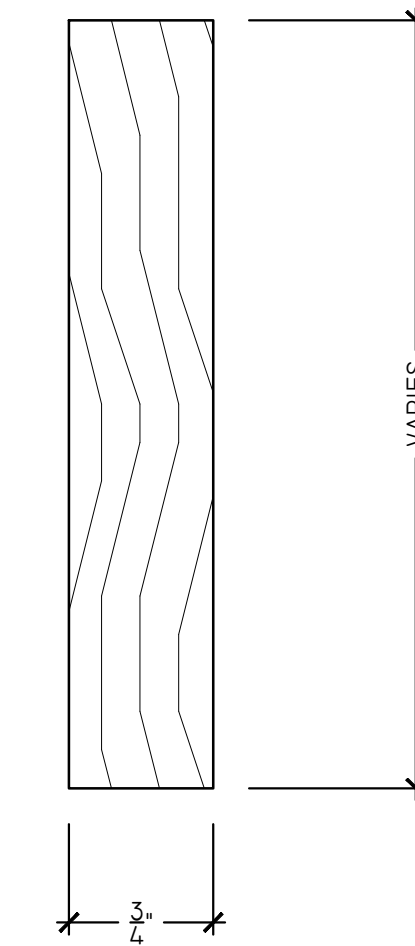


D8 TYPICAL TRIM - DETAIL
SCALE: 1'-0\"/>

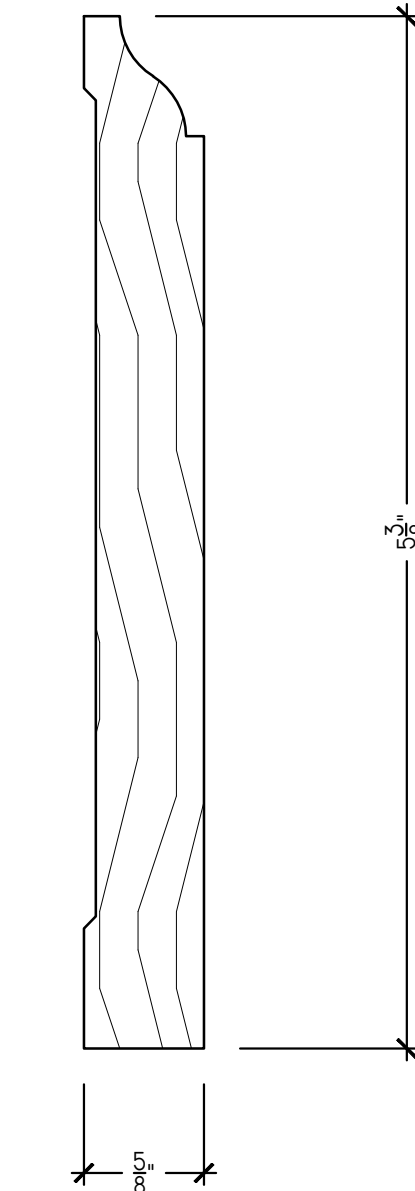


D7 TYPICAL TRIM - DETAIL
SCALE: 1'-0\"/>

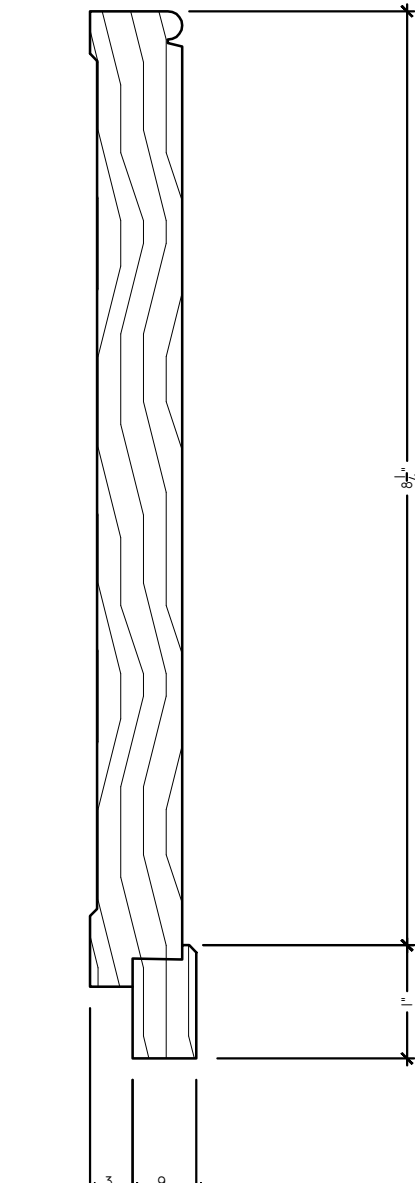


D6 TYPICAL TRIM - DETAIL
SCALE: 1'-0\"/>

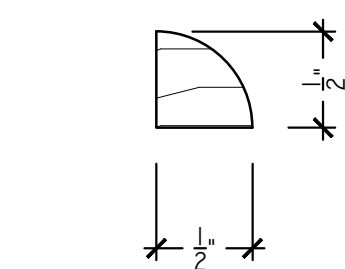

D11 TYPICAL TRIM - DETAIL
SCALE: 1'-0\"/>

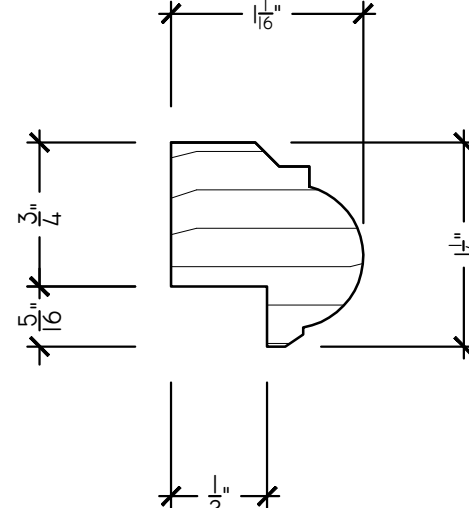

D10 TYPICAL TRIM - DETAIL
SCALE: 1'-0\"/>

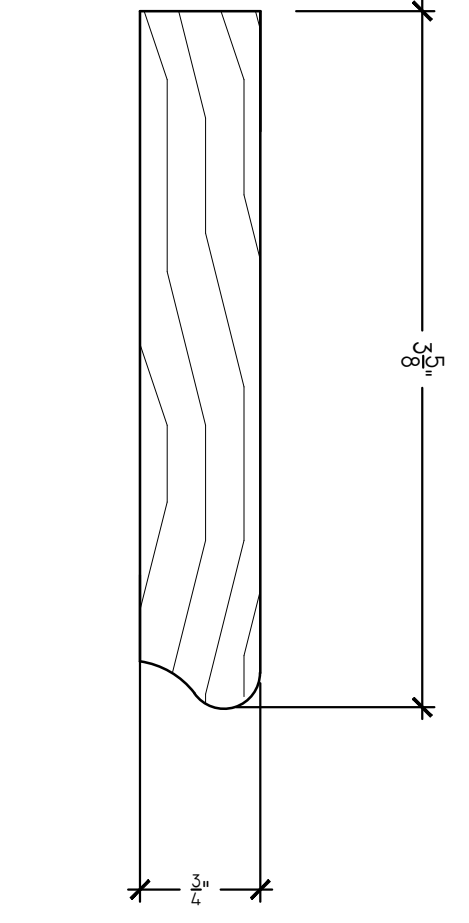

D9 TYPICAL TRIM - DETAIL
SCALE: 1'-0\"/>

FINISH AND HARDWARE LEGEND

MEL-1	WHITE MELAMINE COATED PARTICLEBOARD					HW-1	PULLS - BY OTHERS	HW-4	KV8400 FULL EXTENSION DRAWER SLIDE	HW-7	GROMMET - 2"Ø
WD-1	PAINT GRADE - PRIMED					HW-2	BLUM CLIP TOP HINGE 110°	HW-5	RECESSED LIGHTING - #833.72.865		
WD-2	STAINED - PLEASE SPECIFY					HW-3	5MM METAL SHELF PIN	HW-6	FLOATING SHELF HARDWARE - #283.33.904		

SHADOW WOOD COUNTRY CLUB
22801 OAKWILDE BOULEVARD
BONITA SPRINGS, FL 34135

DATE
05/27/2019


REVISION

DRAWN BY
SSD


SCALE
AS NOTED

SHEET


4.01

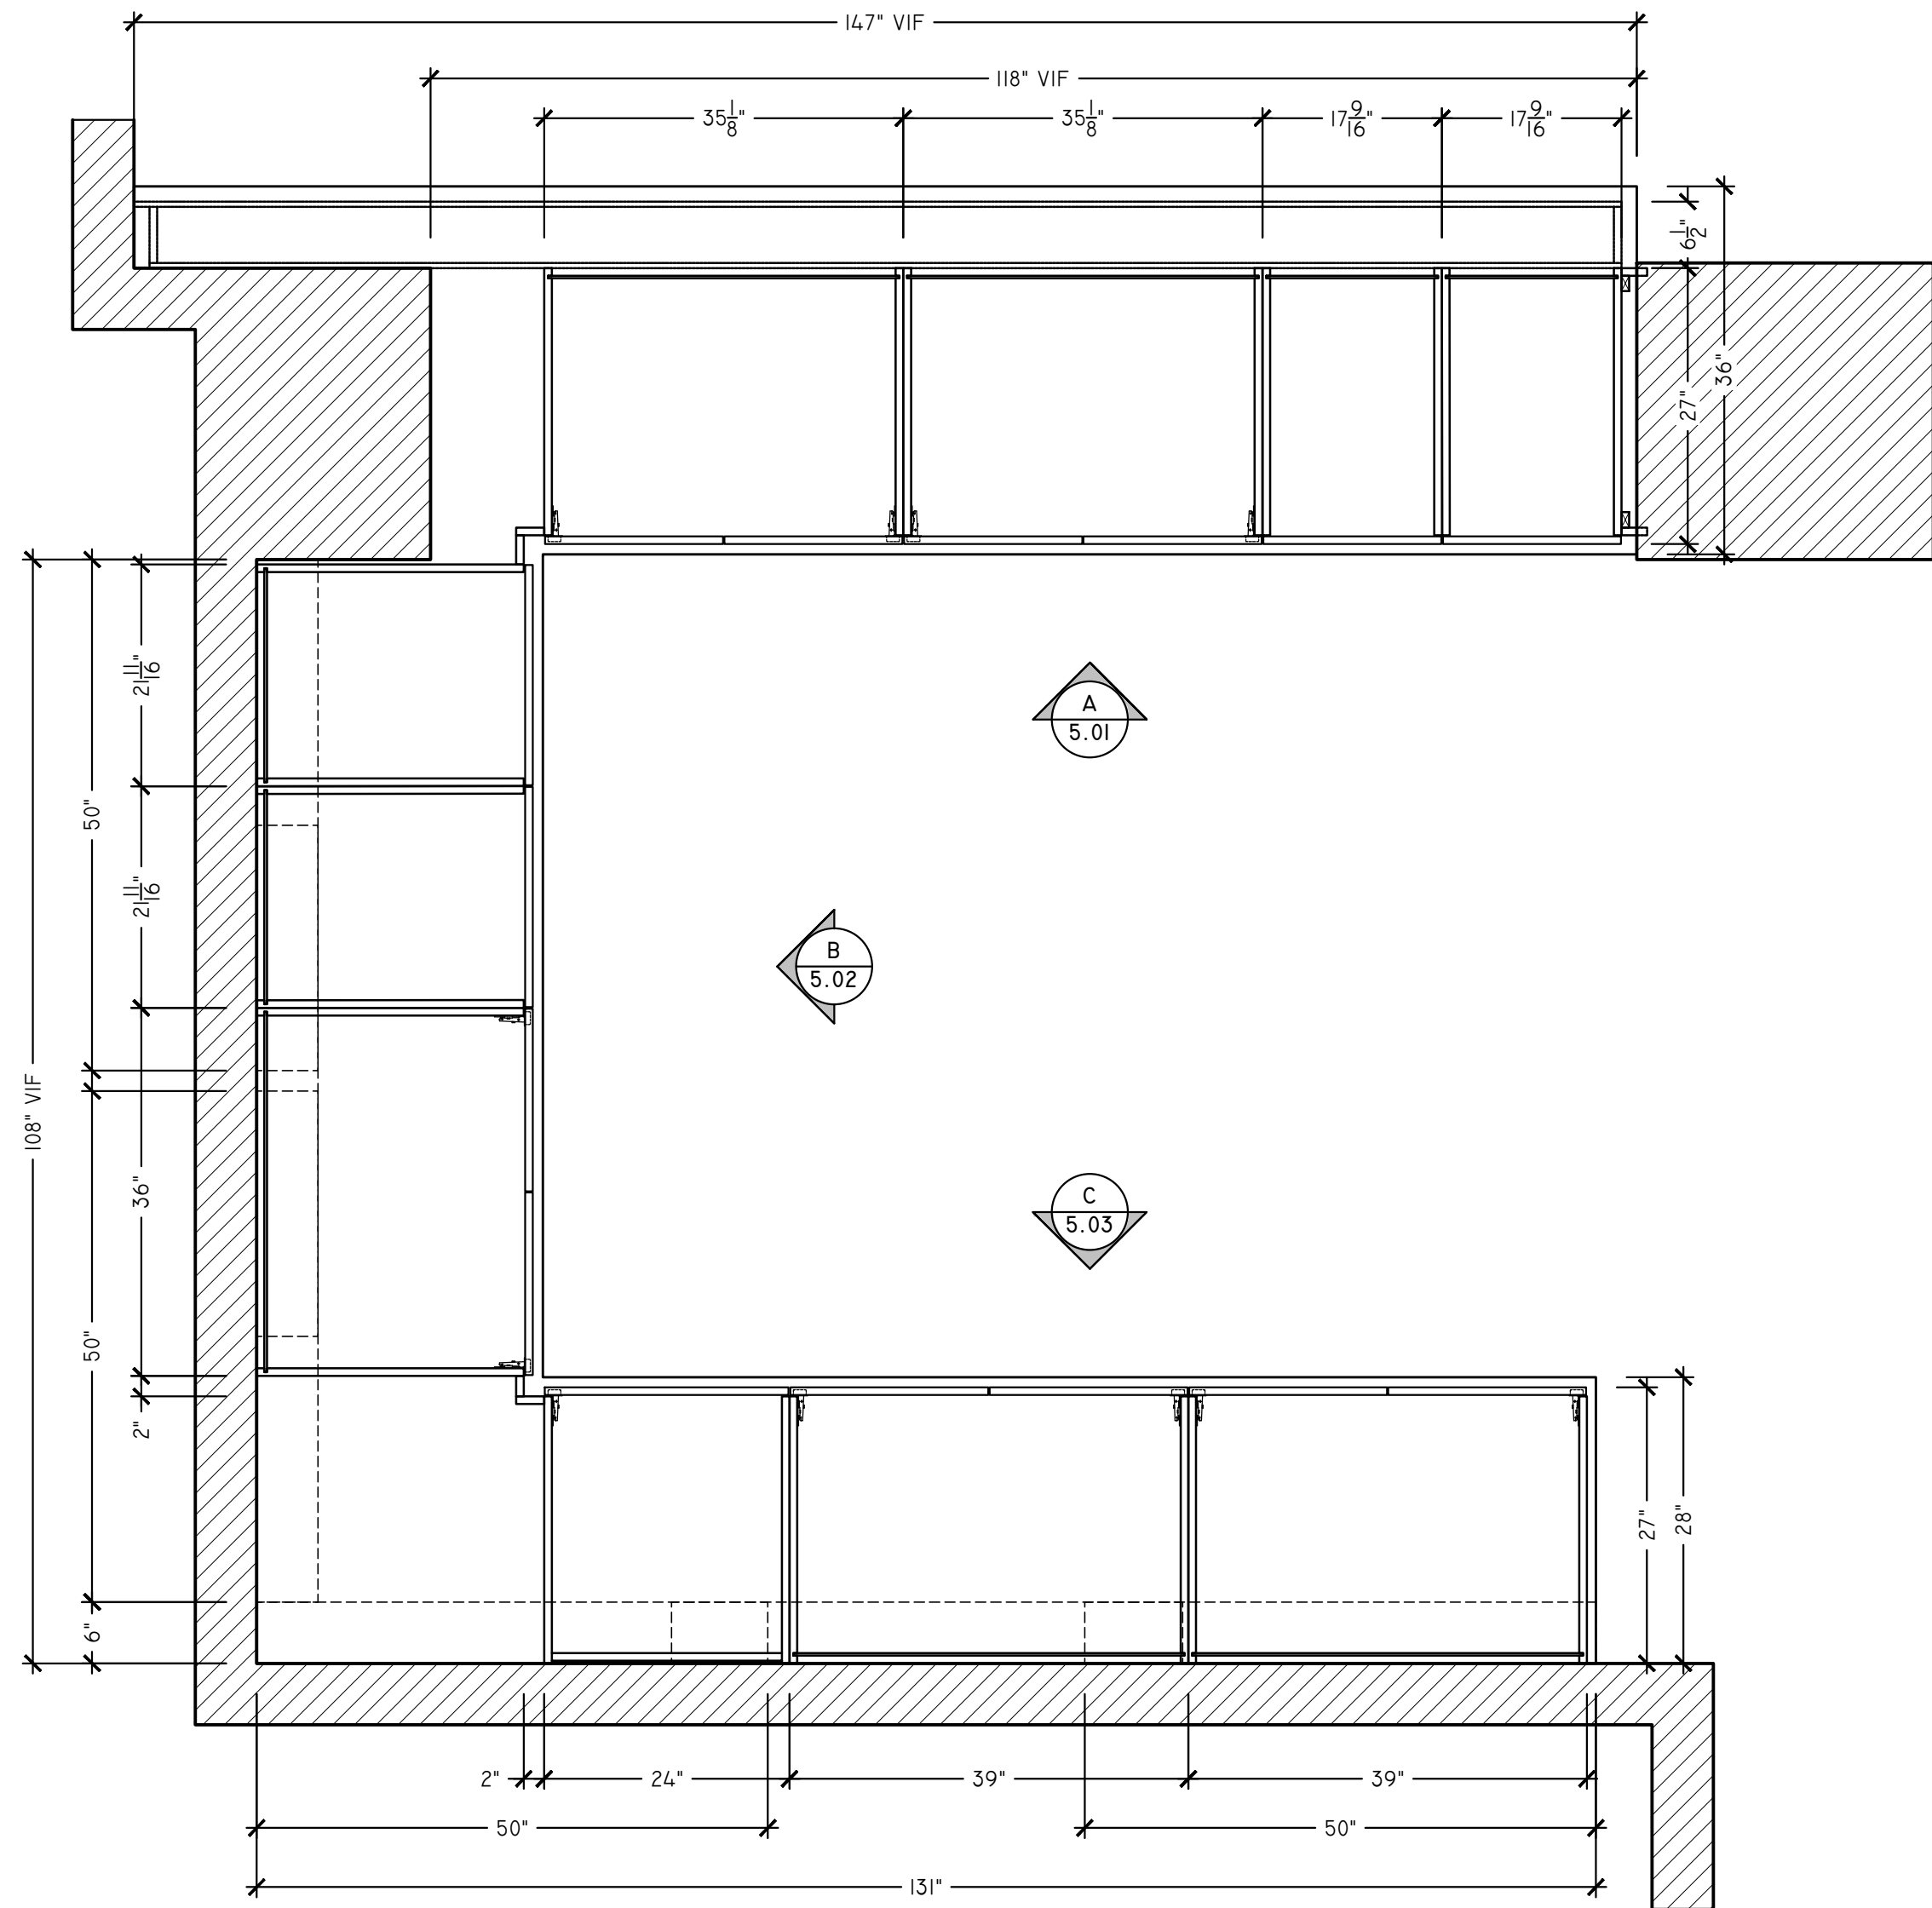


1 BUFFET III - PLAN
SCALE: 3/4" = 1'-0"
ARCH REF: 6/1101

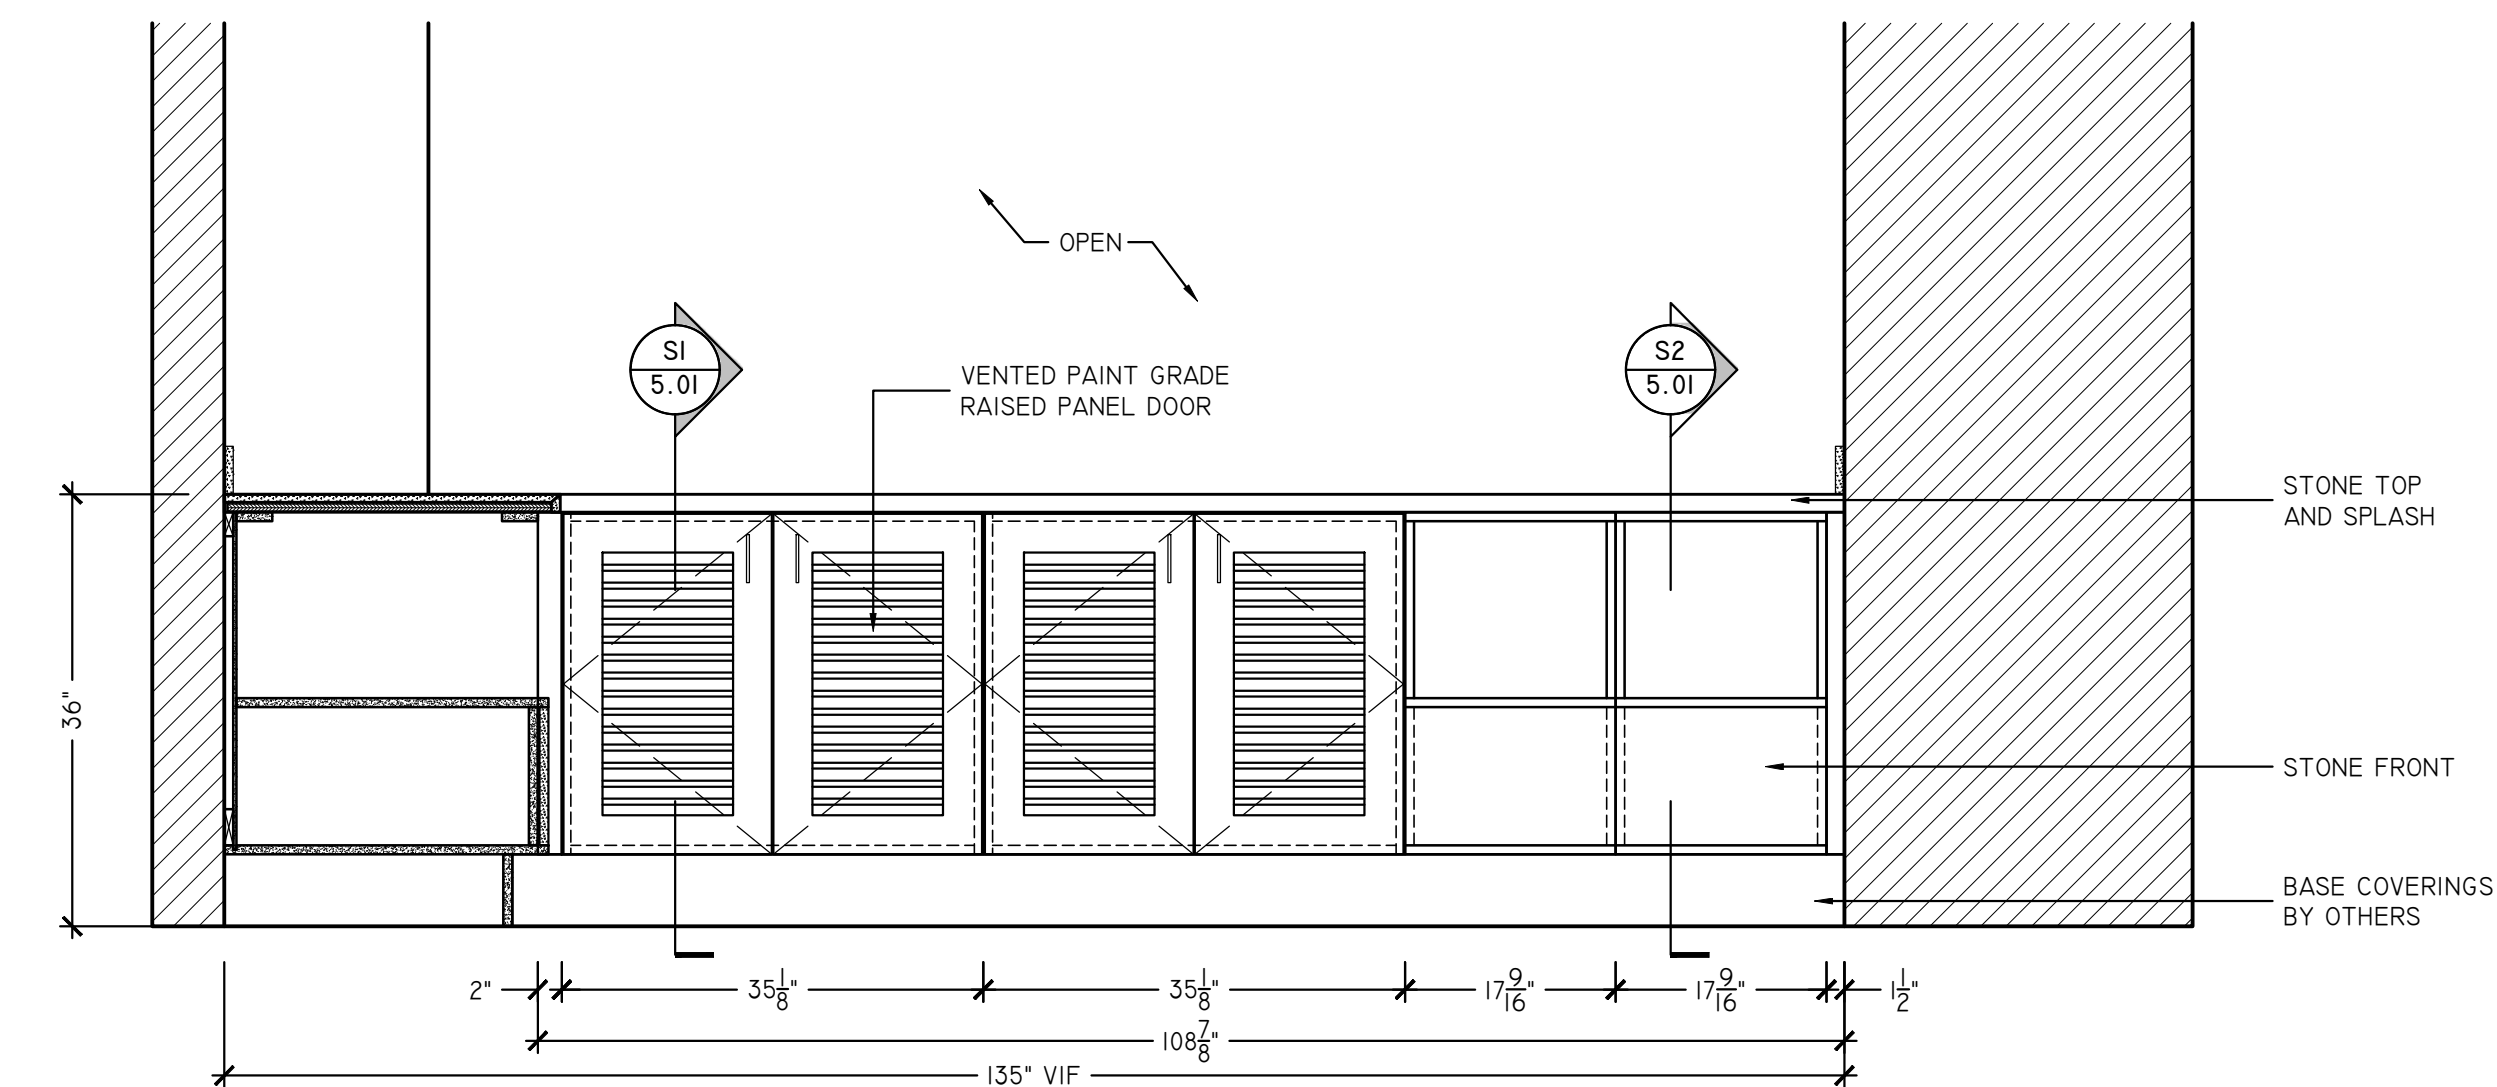

A BUFFET III - ELEVATION
SCALE: 3/4" = 1'-0"
ARCH REF: 6/1102

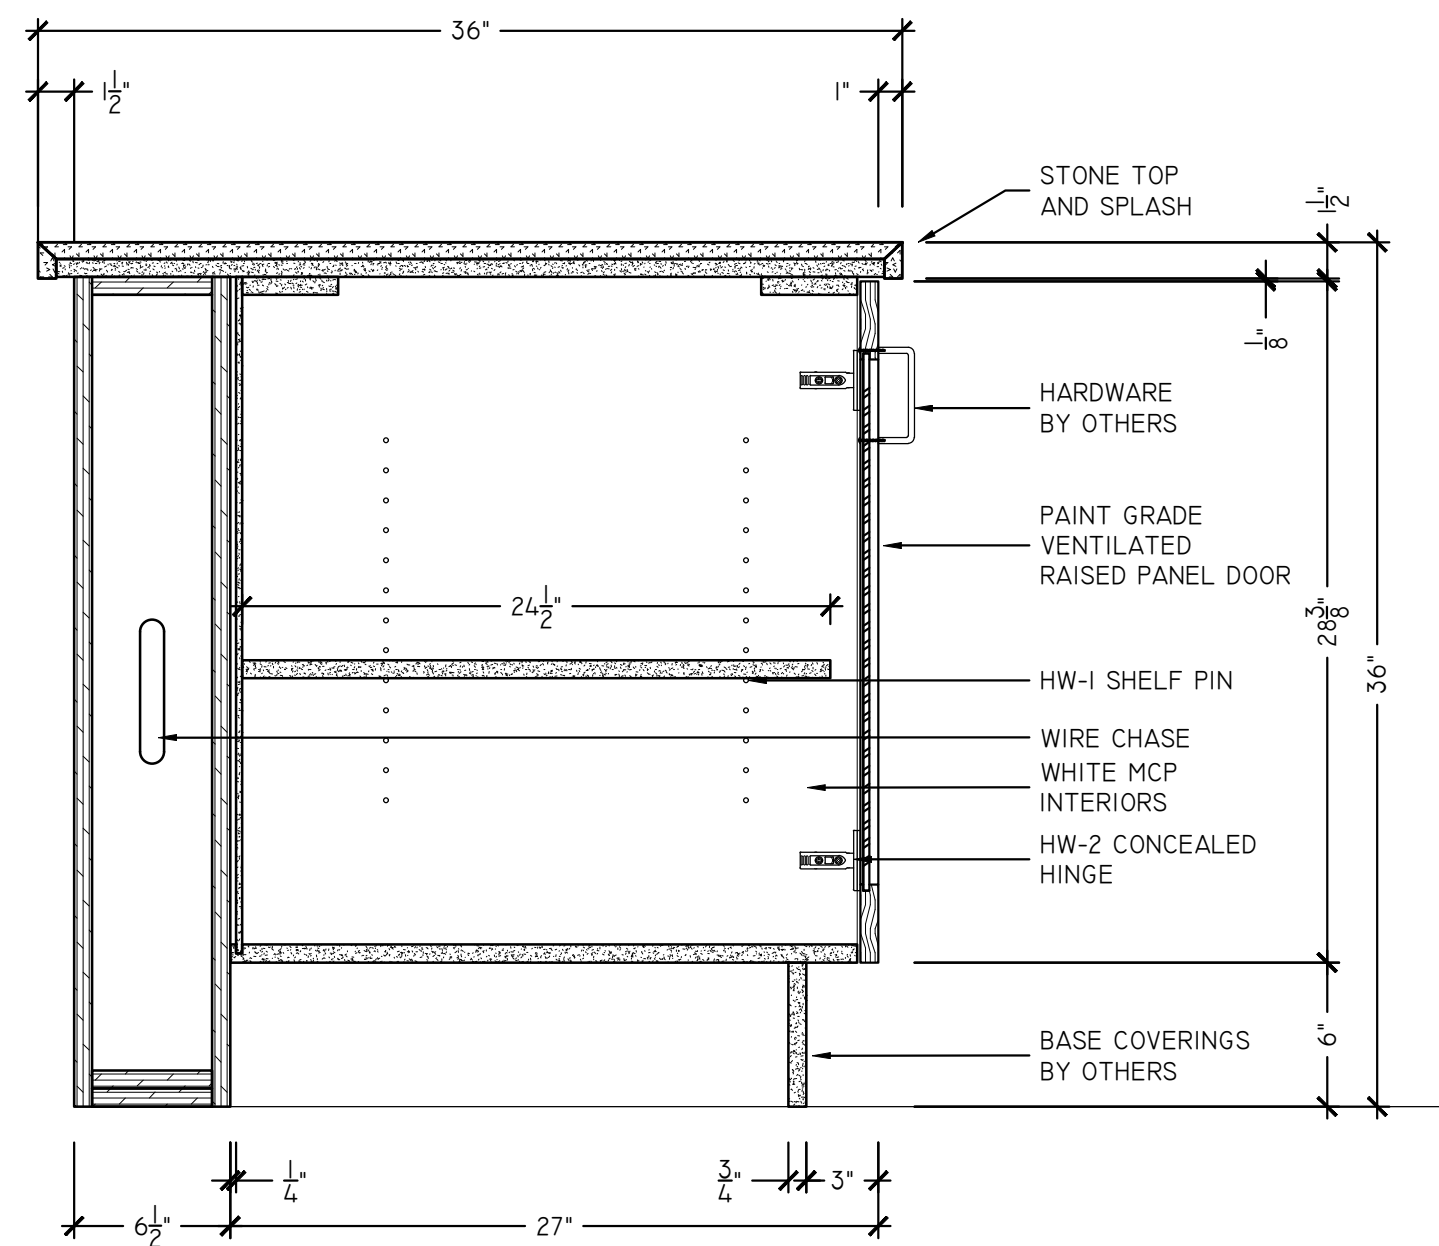

S1 BUFFET III - SECTION
SCALE: 1-1/2" = 1'-0"
ARCH REF: 6/1101

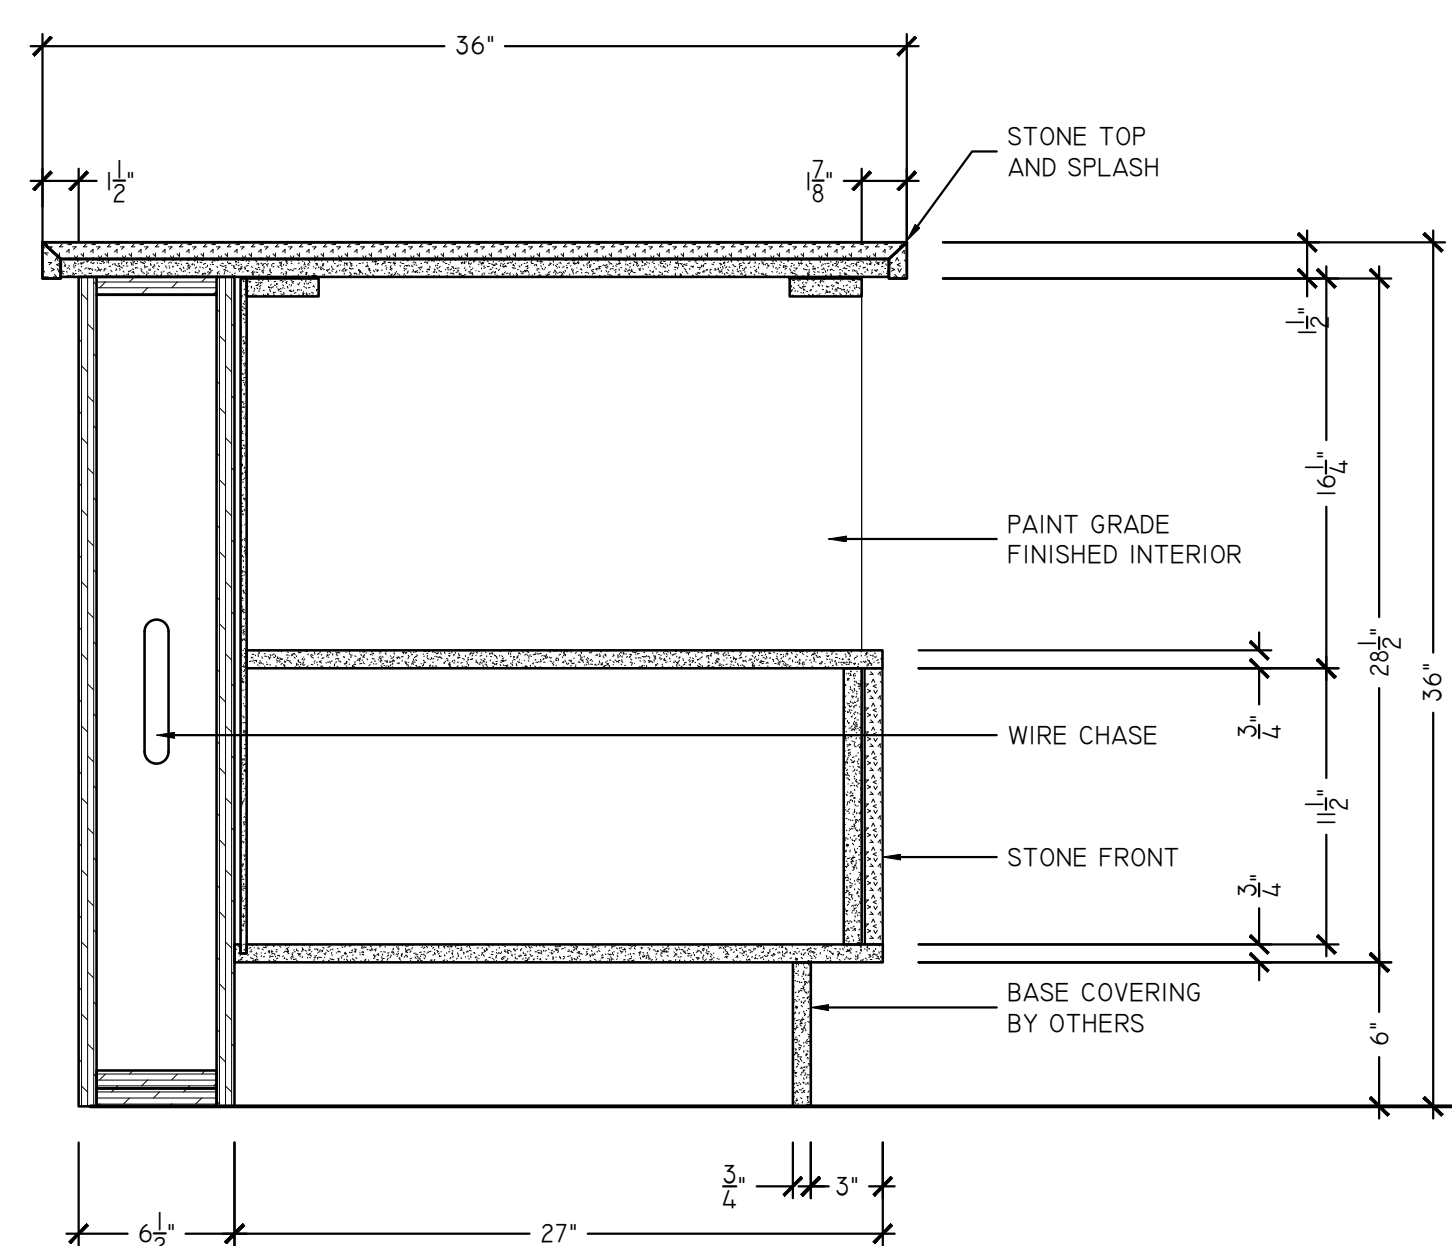

S2 BUFFET III - SECTION
SCALE: 1-1/2" = 1'-0"
ARCH REF: 6/1101

FINISH AND HARDWARE LEGEND

MEL-1	WHITE MELAMINE COATED PARTICLEBOARD					HW-1	PULLS - BY OTHERS	HW-4	KV8400 FULL EXTENSION DRAWER SLIDE	HW-7	GROMMET - 2"Ø
WD-1	PAINT GRADE - PRIMED					HW-2	BLUM CLIP TOP HINGE 110°	HW-5	RECESSED LIGHTING - #833.72.865		
WD-2	STAINED - PLEASE SPECIFY					HW-3	5MM METAL SHELF PIN	HW-6	FLOATING SHELF HARDWARE - #283.33.904		

SHADOW WOOD COUNTRY CLUB
22801 OAKWILDE BOULEVARD
BONITA SPRINGS, FL 34135

DATE
05/27/2019

REVISION

DRAWN BY
SSD

SCALE
AS NOTED

SHEET


5.01

REVISION

SCALE
AS NOTED

SHEET

5.02

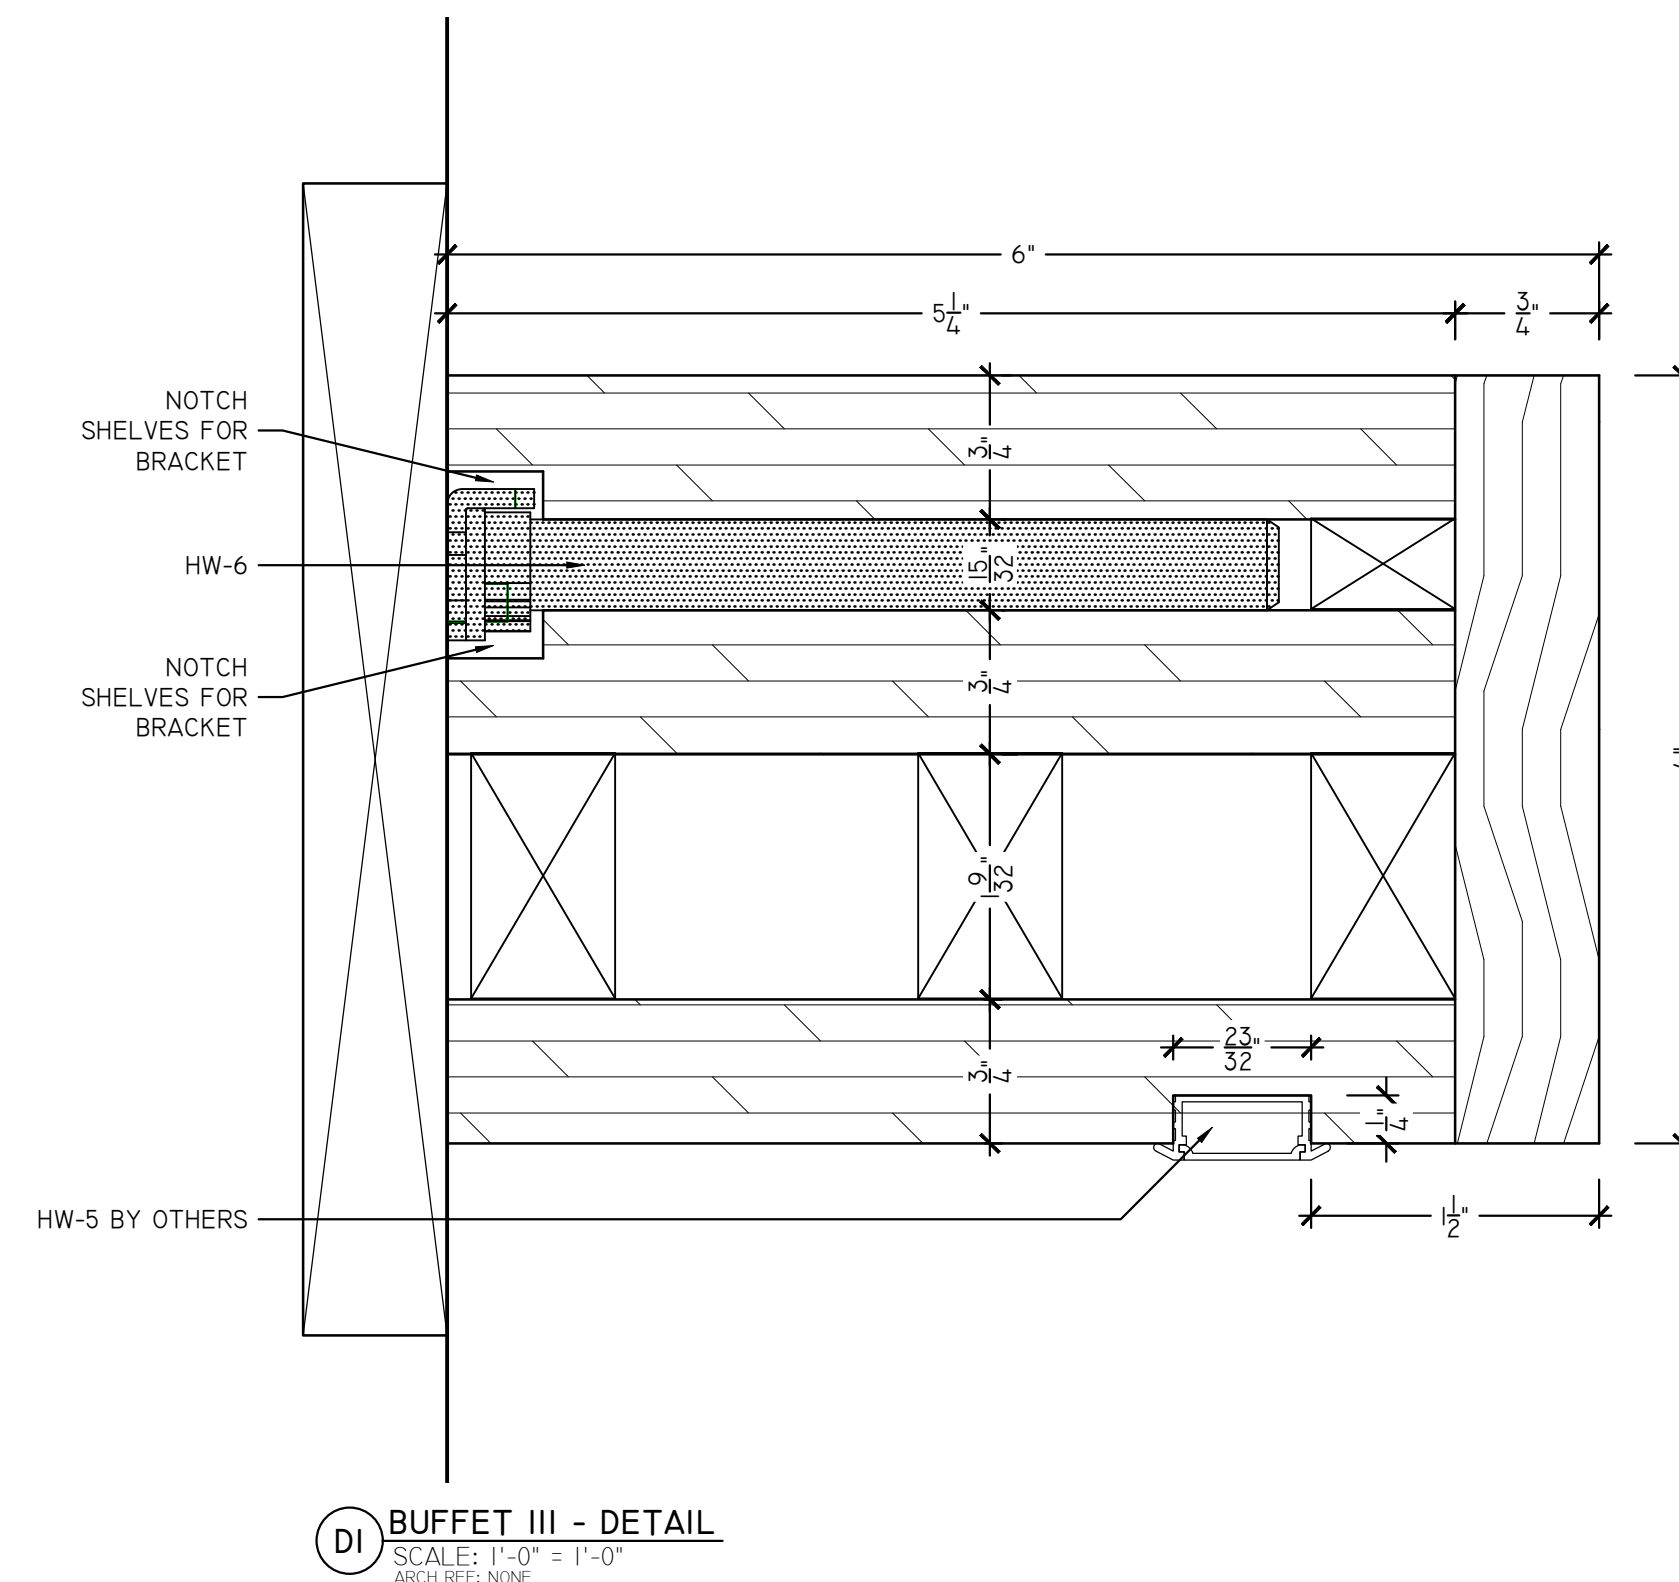

MEL-1	WHITE MELAMINE COATED PARTICLEBOARD					HW-1	PULLS - BY OTHERS	HW-4	KV8400 FULL EXTENSION DRAWER SLIDE	HW-7	GROMMET - 2"Ø
WD-1	PAINT GRADE - PRIMED					HW-2	BLUM CLIP TOP HINGE 110°	HW-5	RECESSED LIGHTING - #833.72.865		
WD-2	STAINED - PLEASE SPECIFY					HW-3	5MM METAL SHELF PIN	HW-6	FLOATING SHELF HARDWARE - #283.33.904		

22801 OAKWILDE BOULEVARD
BONITA SPRINGS, FL 34135

DATE
5/27/2019




REVISION

DRAWN BY
SSD

SCALE
AS NOTED



SHEET

5.03

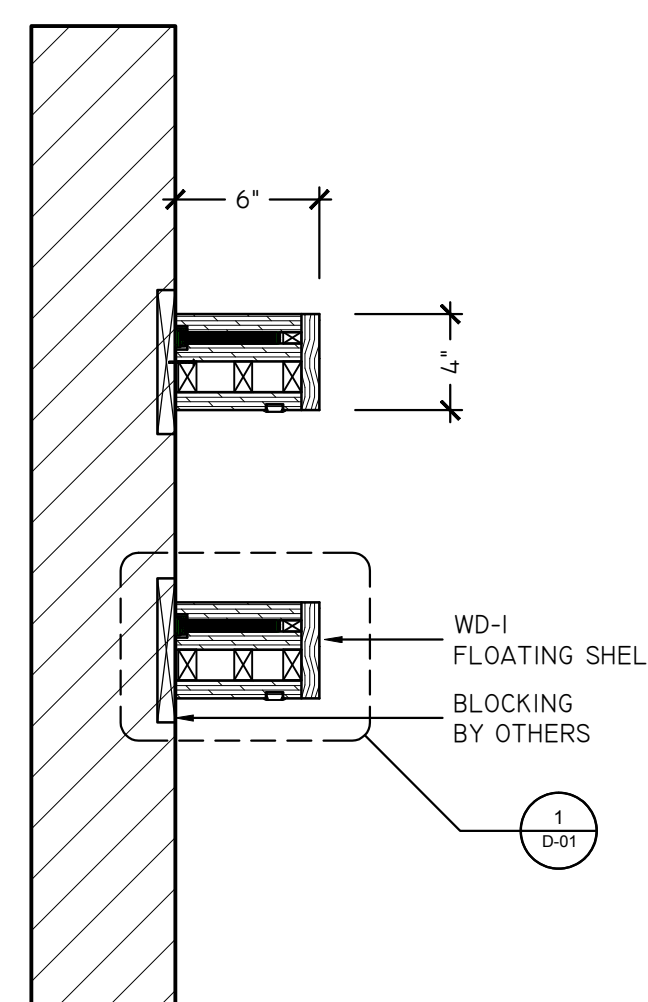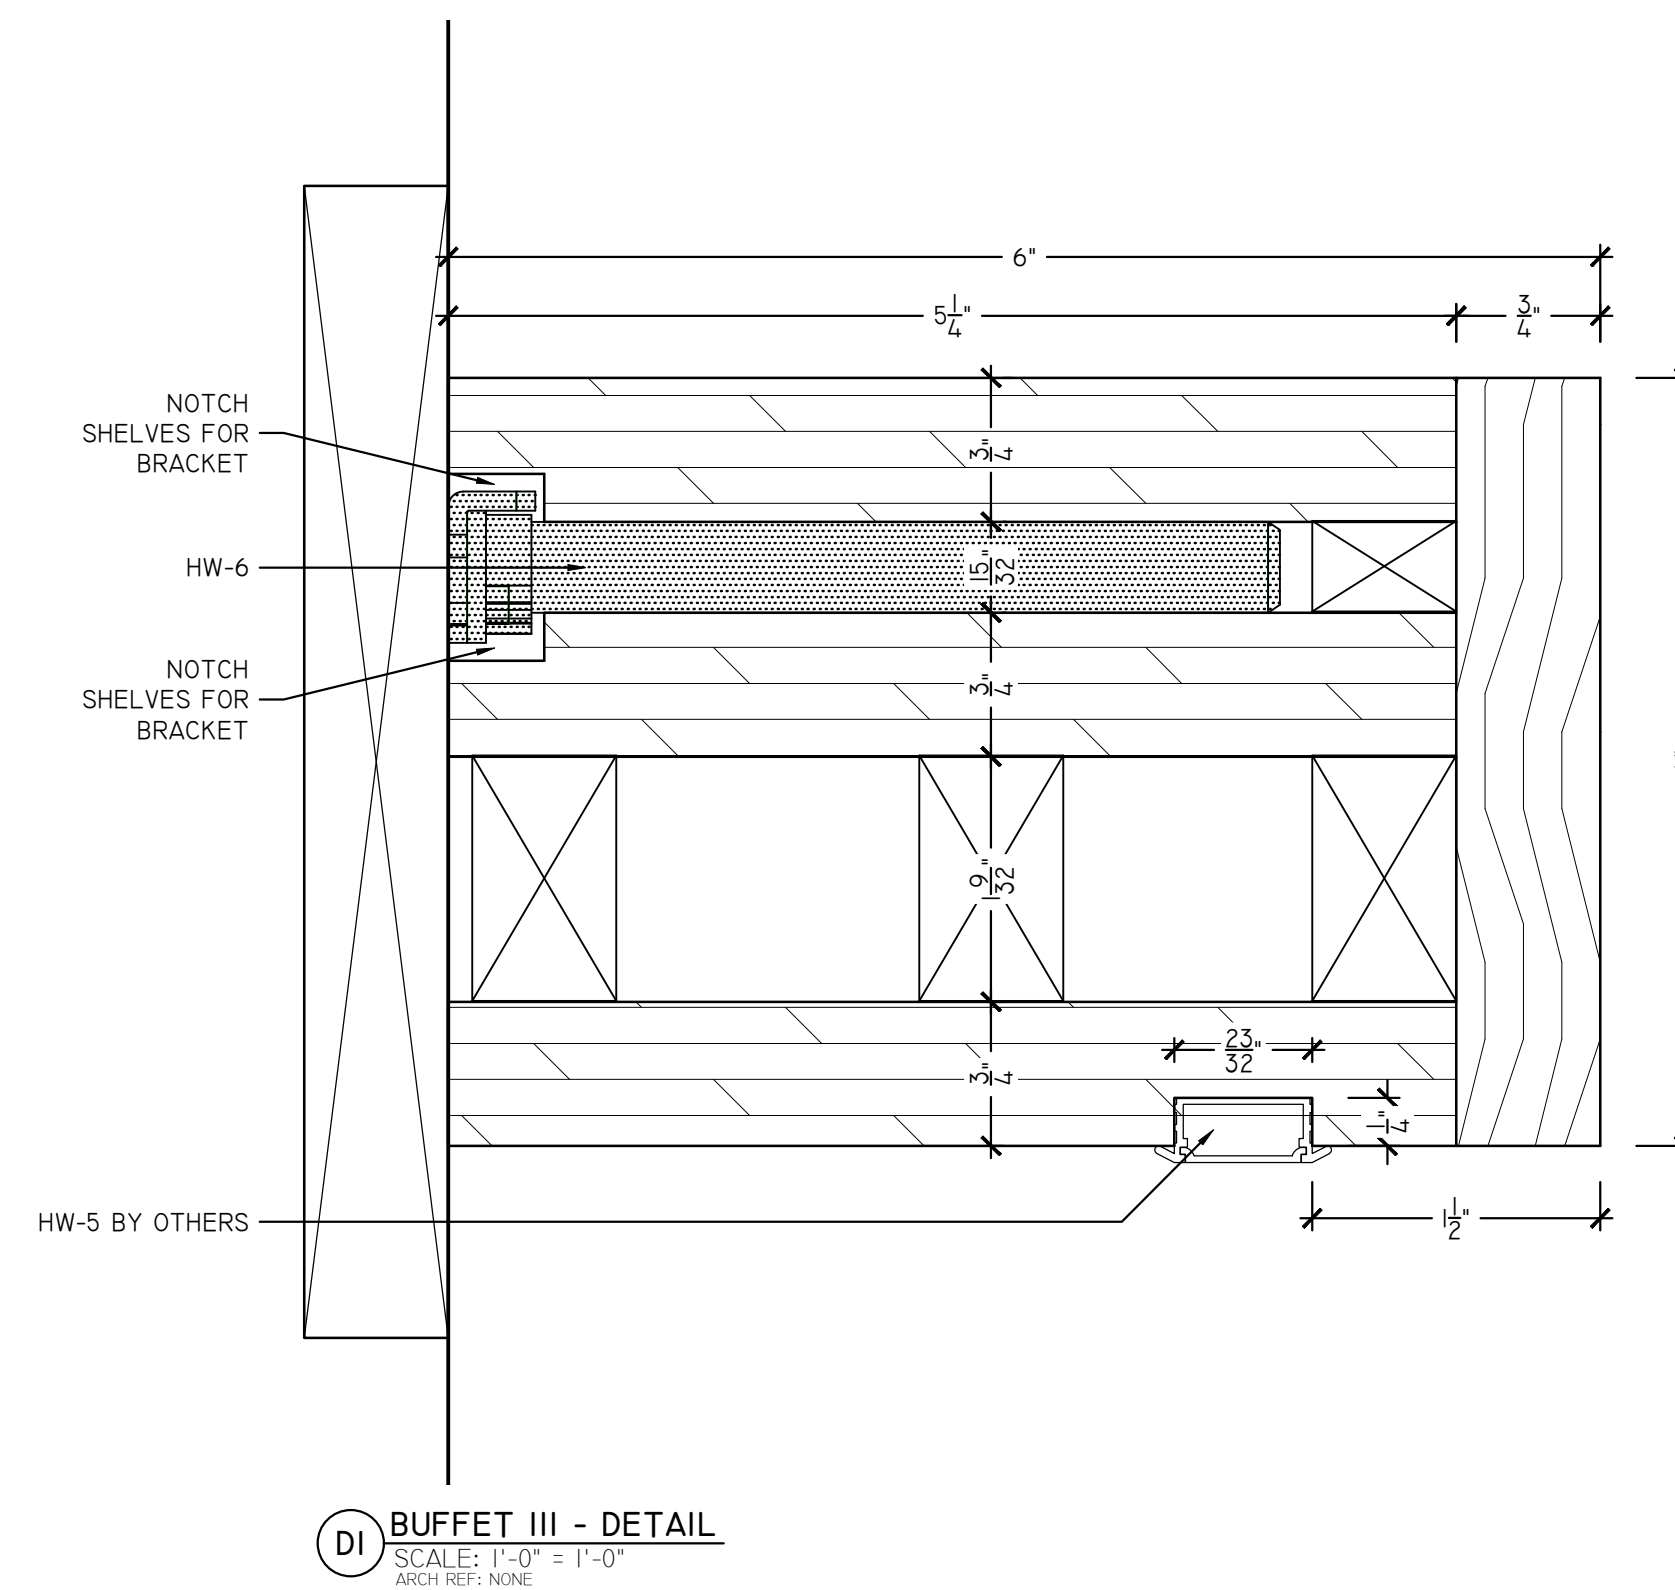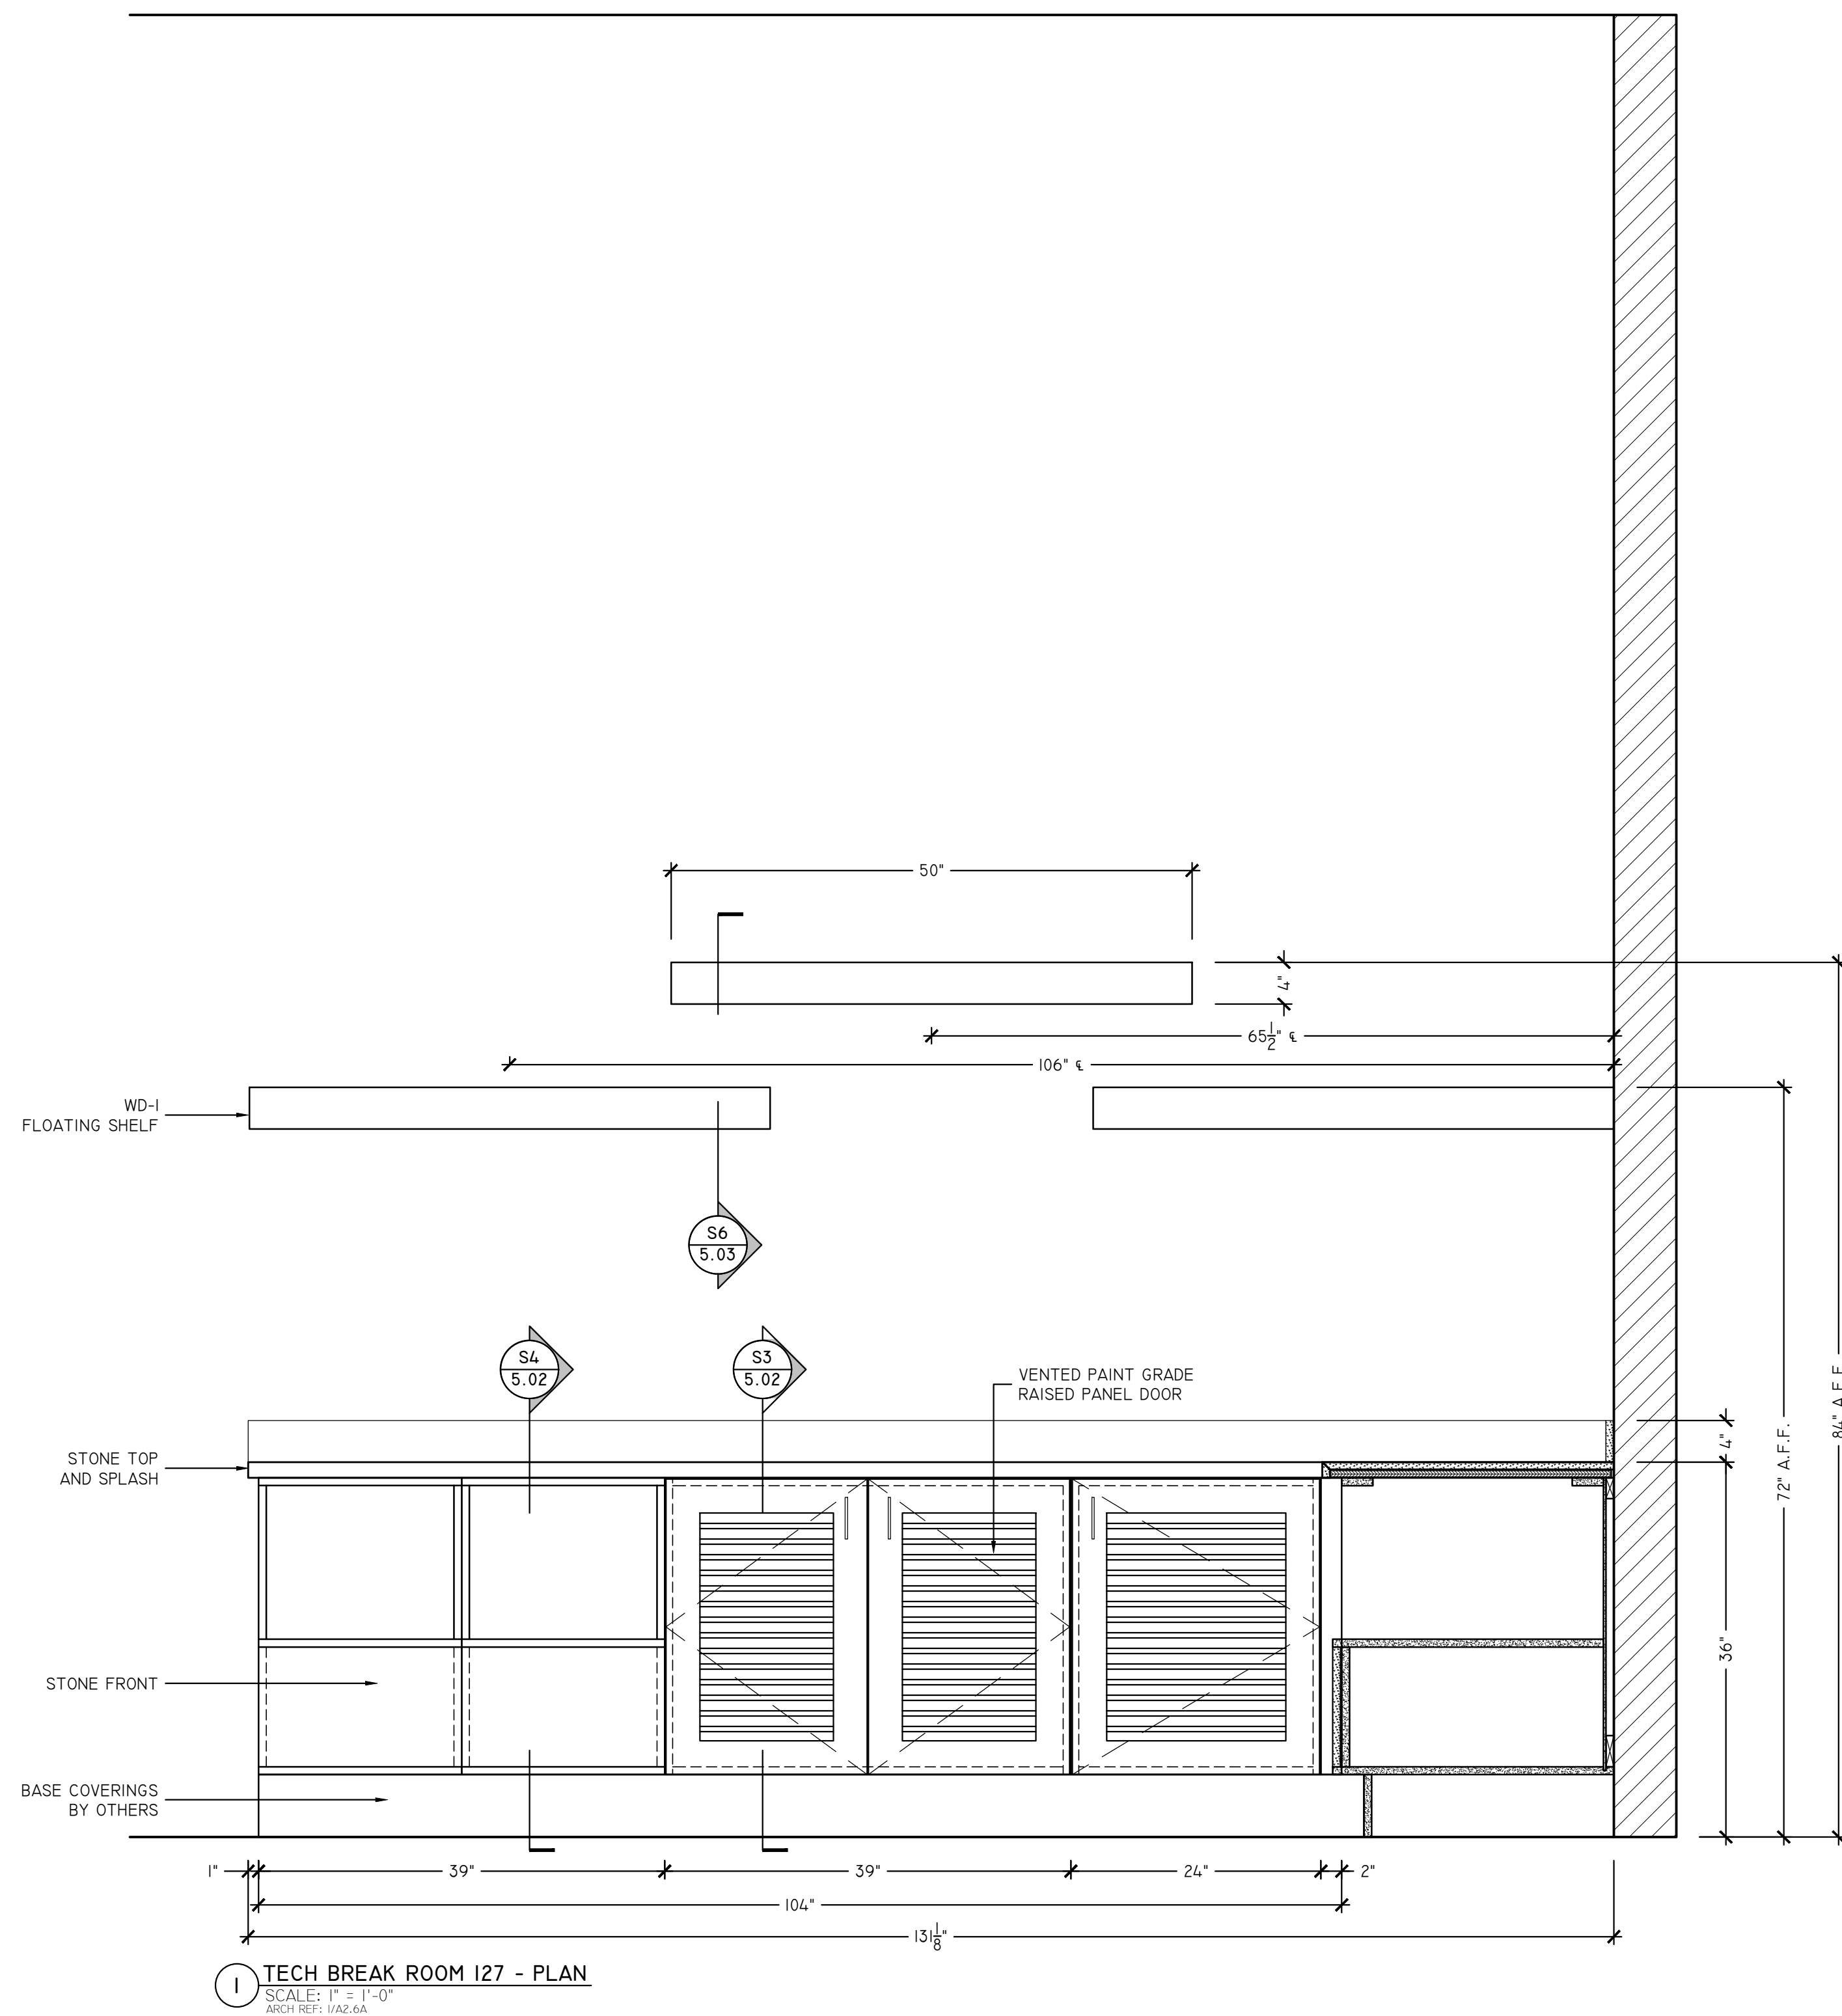


S6 **BUFFET III - SECTION**
SCALE: 1-1/2" = 1'-0"
ARCH REF: NONE


MEL-1	WHITE MELAMINE COATED PARTICLEBOARD					HW-1	PULLS - BY OTHERS	HW-4	KV8400 FULL EXTENSION DRAWER SLIDE	HW-7	GROMMET - 2"Ø
WD-1	PAINT GRADE - PRIMED					HW-2	BLUM CLIP TOP HINGE 110°	HW-5	RECESSED LIGHTING - #833.72.865		
WD-2	STAINED - PLEASE SPECIFY					HW-3	5MM METAL SHELF PIN	HW-6	FLOATING SHELF HARDWARE - #283.33.904		

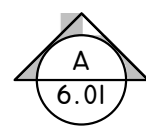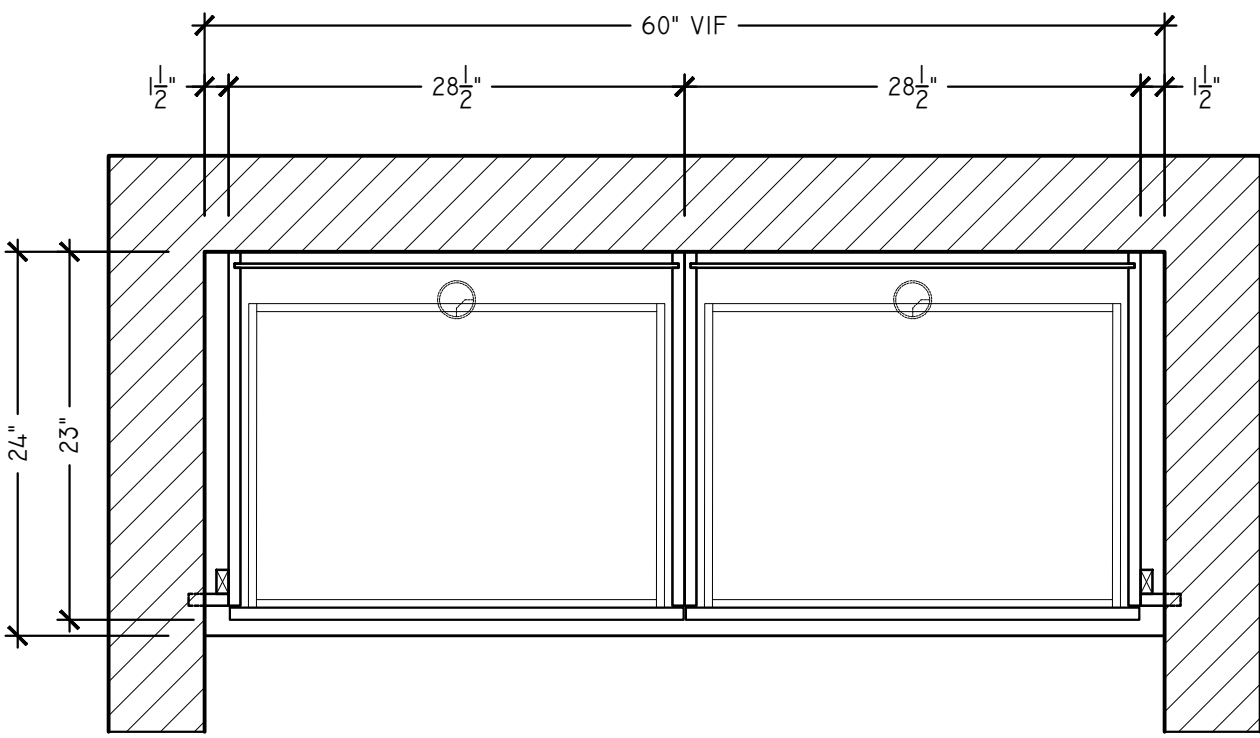

I SERVER 103 - PLAN
SCALE: 1" = 1'-0"
ARCH REF: 1/16/01

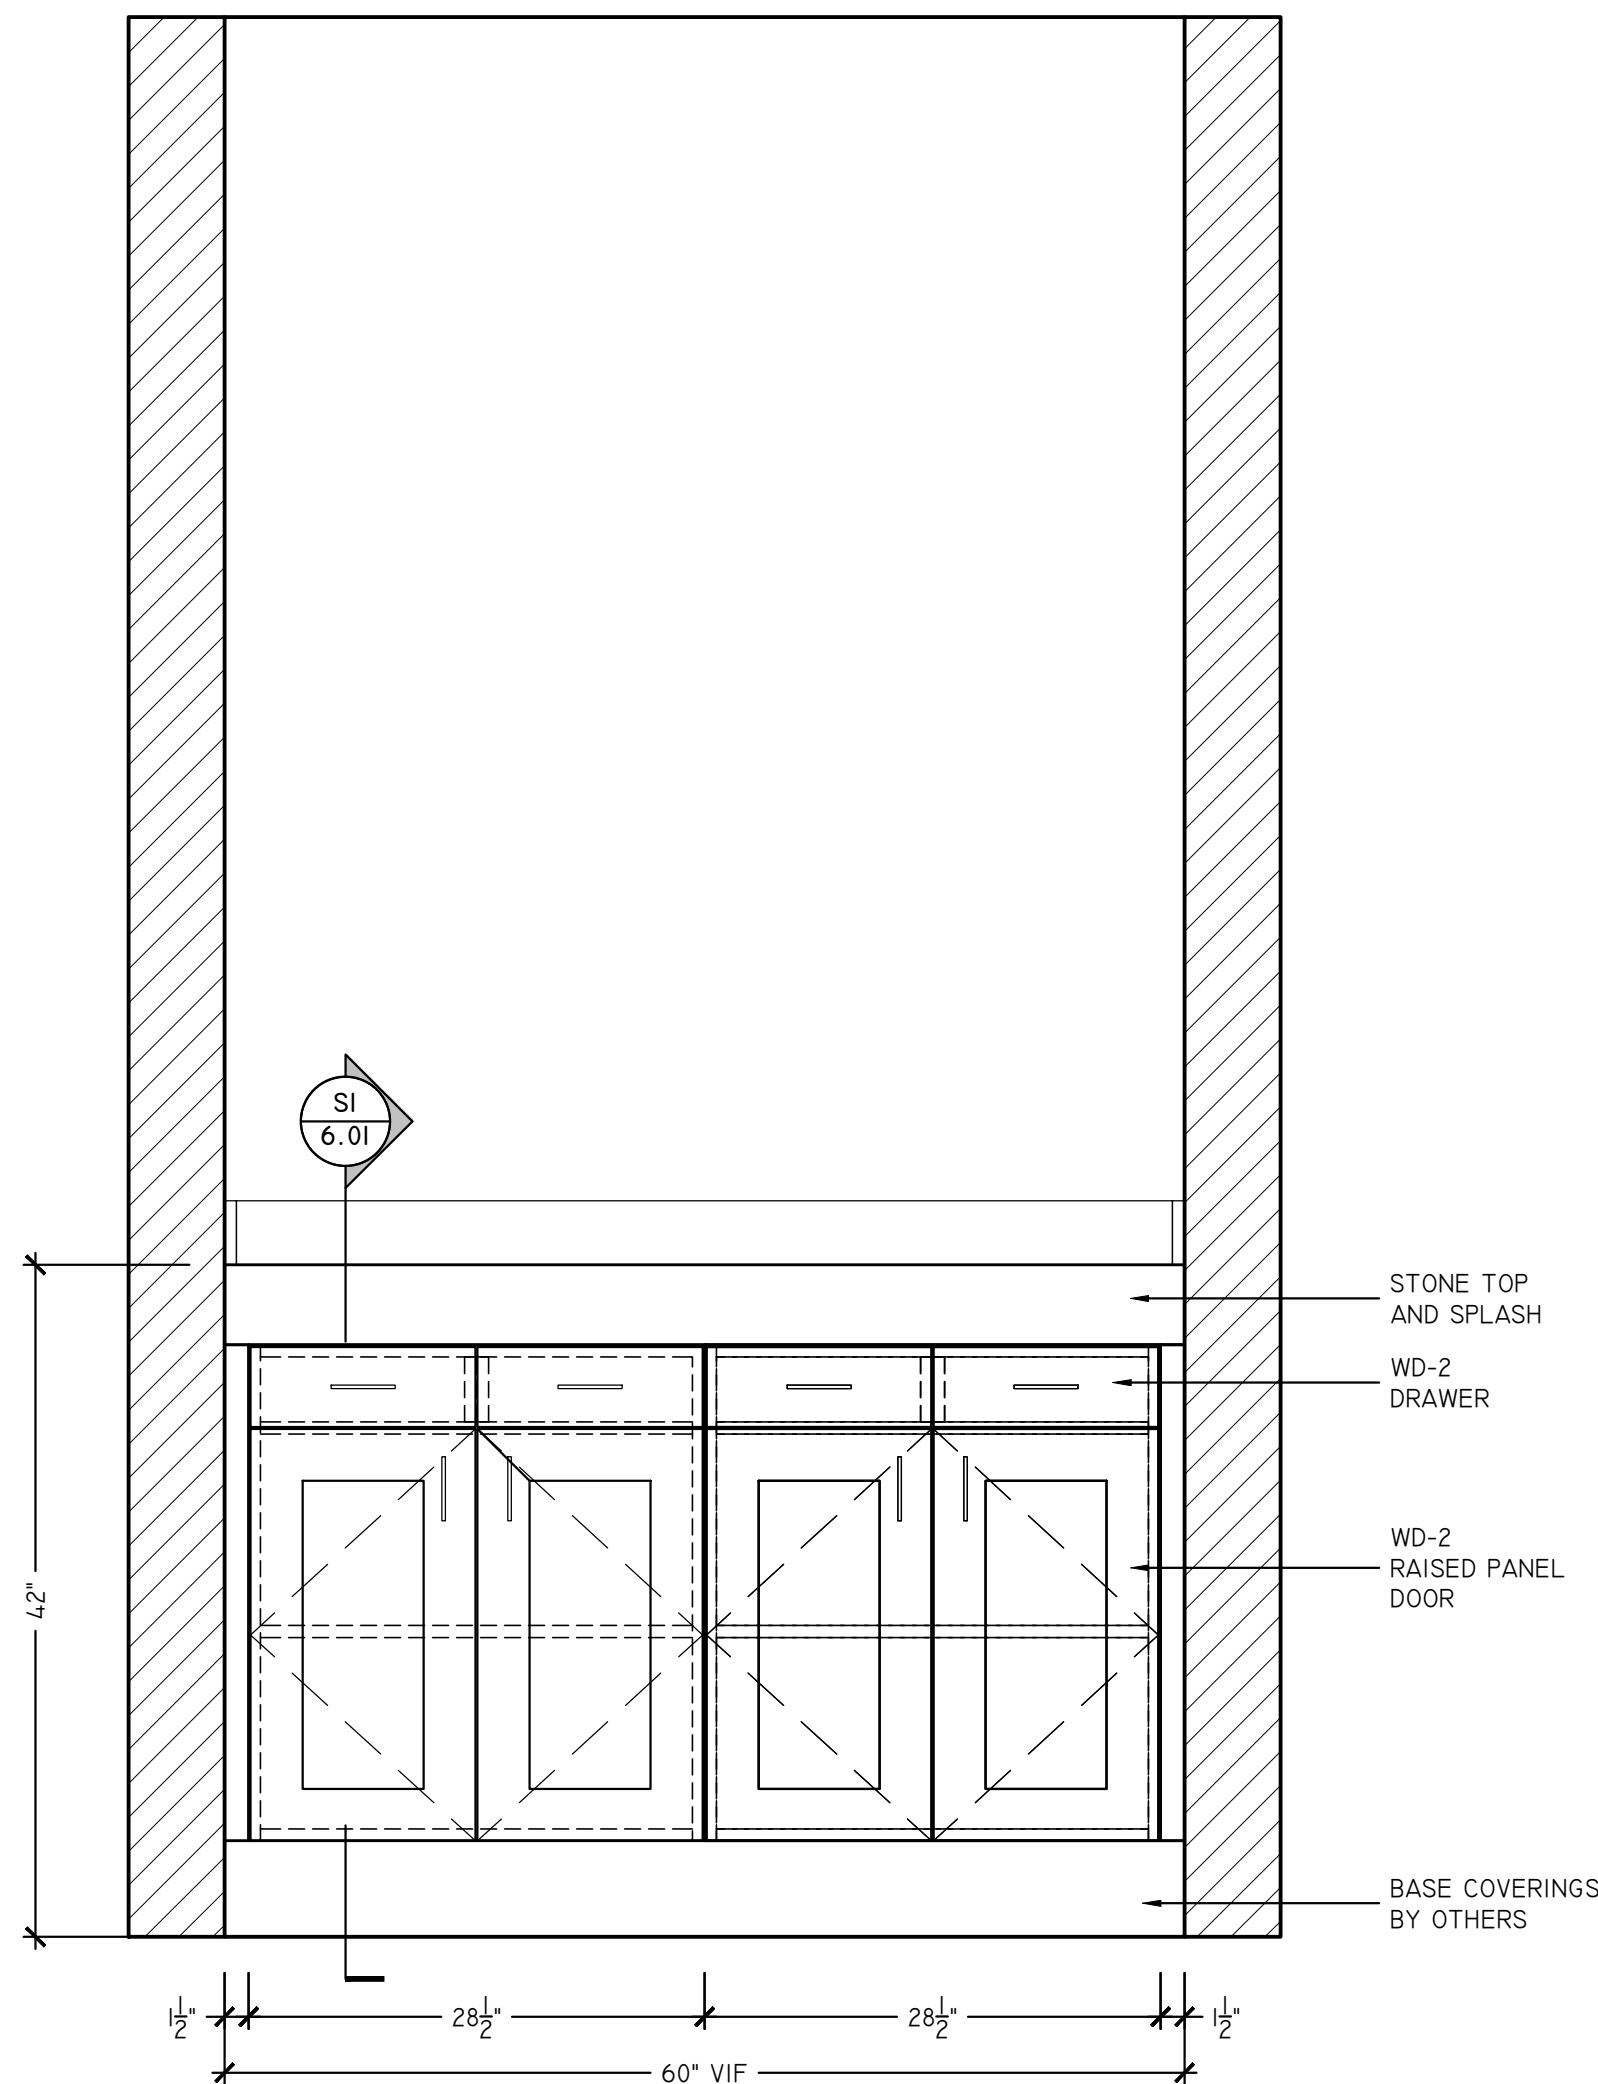

A SERVER STATION 103 - ELEVATION
SCALE: 1" = 1'-0"
ARCH REF: NONE

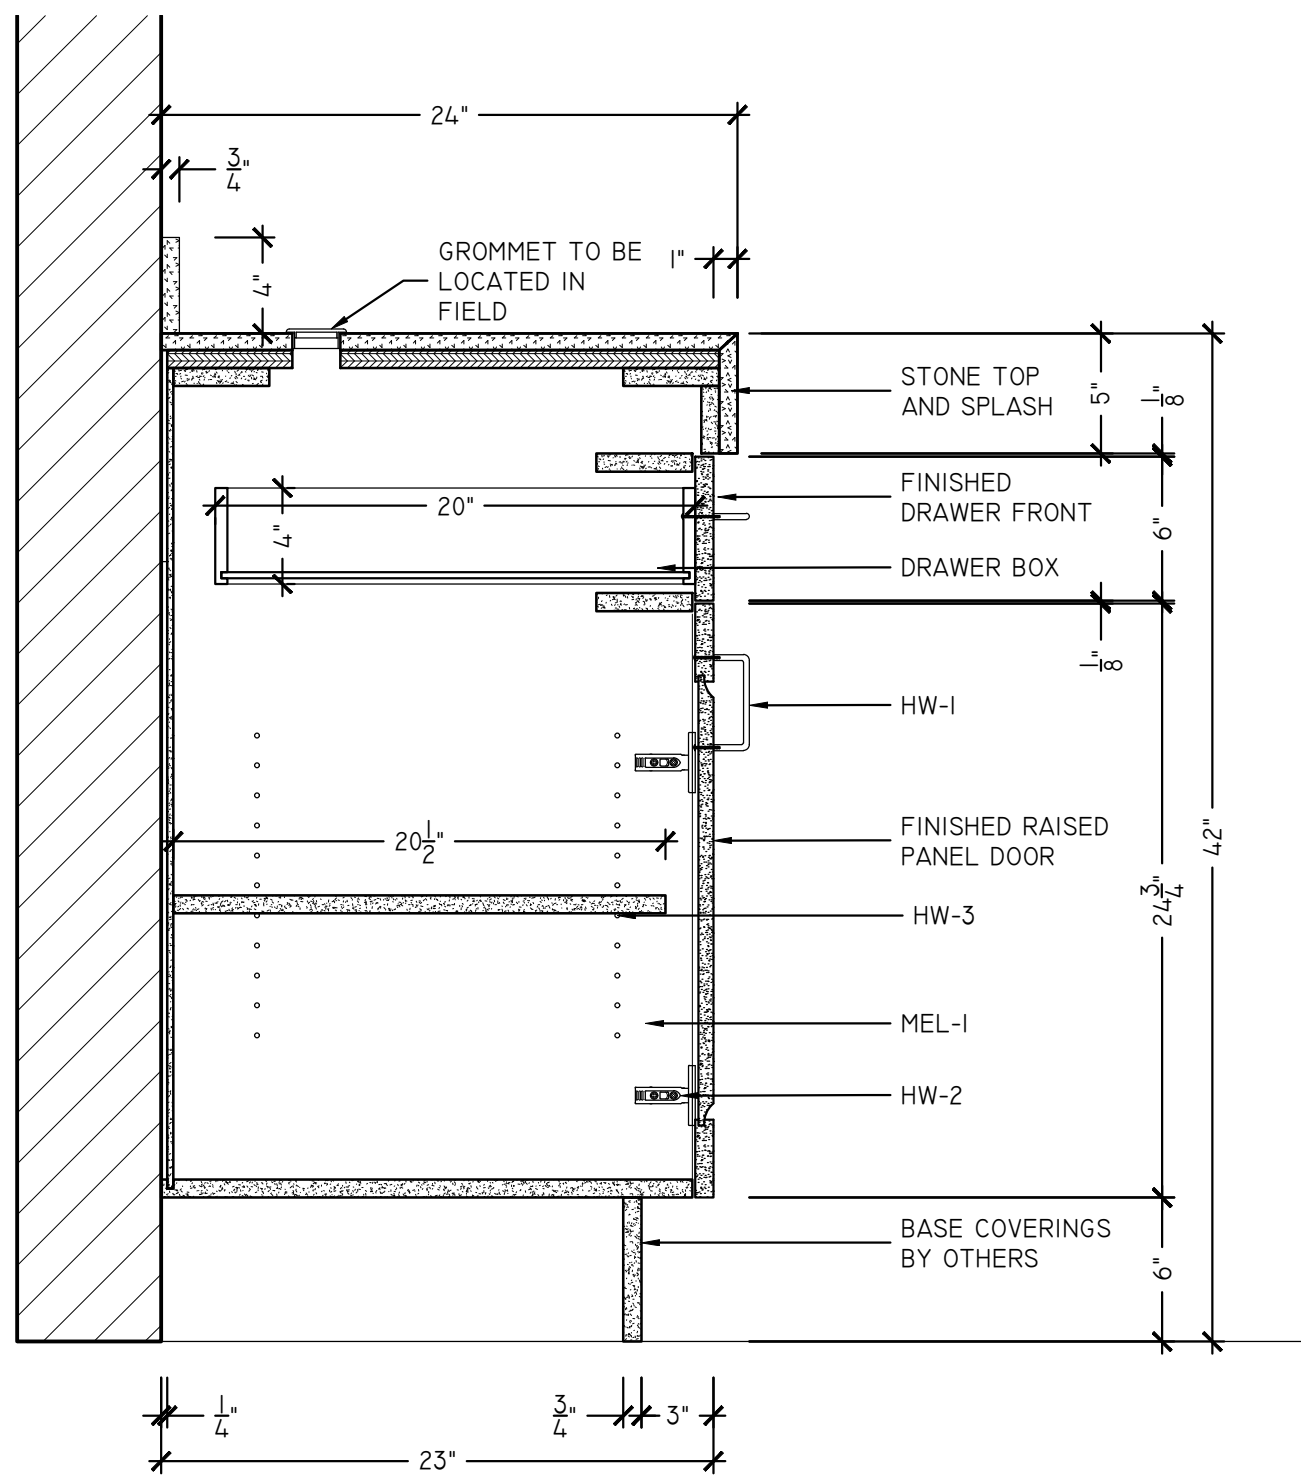

SI SERVER STATION 103 - SECTION
SCALE: 1-1/2" = 1'-0"
ARCH REF: 3/16/01

FINISH AND HARDWARE LEGEND

MEL-1	WHITE MELAMINE COATED PARTICLEBOARD					HW-1	PULLS - BY OTHERS	HW-4	KV8400 FULL EXTENSION DRAWER SLIDE	HW-7	GROMMET - 2"Ø
WD-1	PAINT GRADE - PRIMED					HW-2	BLUM CLIP TOP HINGE 110°	HW-5	RECESSED LIGHTING - #833.72.865		
WD-2	STAINED - PLEASE SPECIFY					HW-3	5MM METAL SHELF PIN	HW-6	FLOATING SHELF HARDWARE - #283.33.904		

SHADOW WOOD COUNTRY CLUB

22801 OAKWILDE BOULEVARD
BONITA SPRINGS, FL 34135

DATE
05/27/2019



REVISION

DRAWN BY
SSD


SCALE
AS NOTED

SHEET


6.01

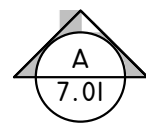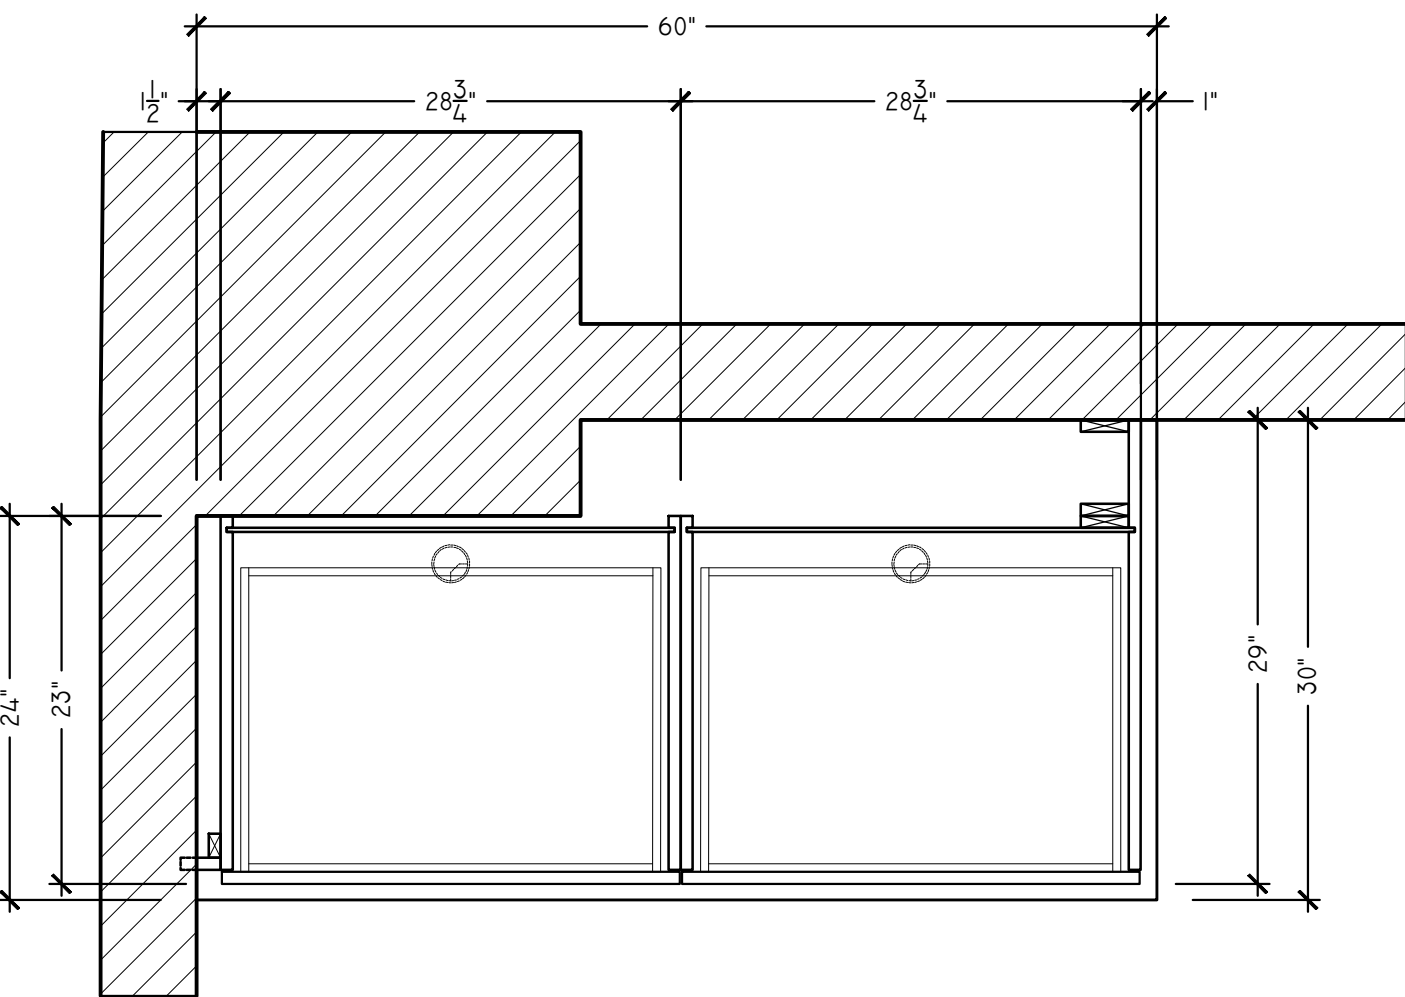

1 TECH BREAK ROOM 127 - PLAN
SCALE: 1" = 1'-0"
ARCH REF: 1/A2.6A

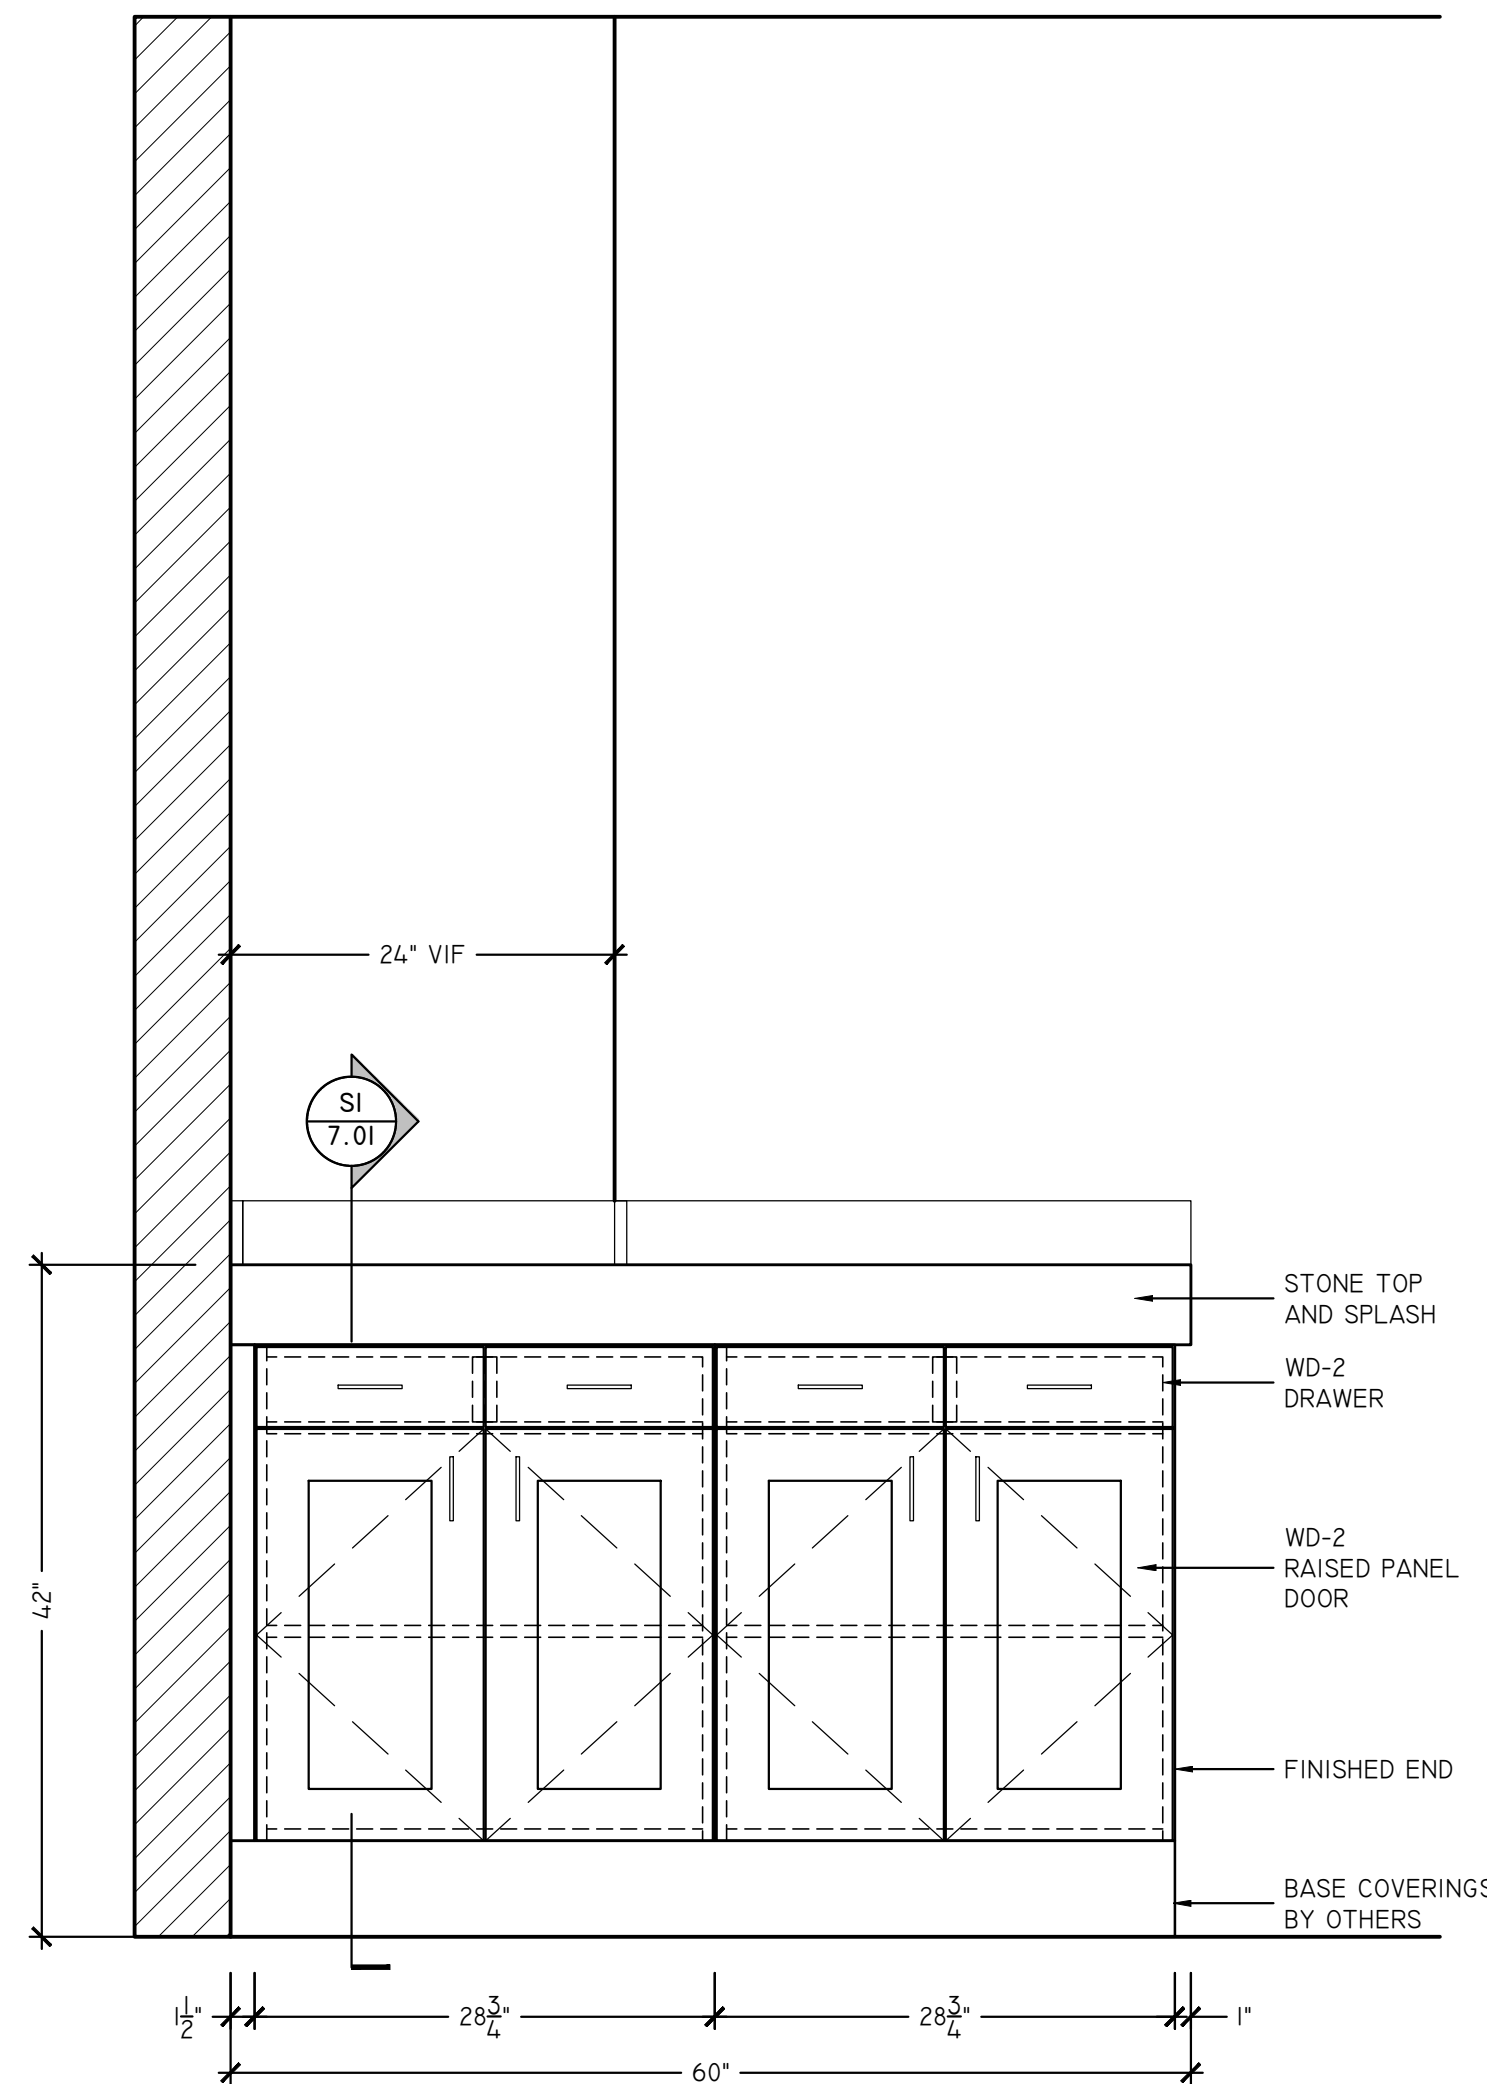

A SERVER STATION 112 - ELEVATION
SCALE: 1" = 1'-0"
ARCH REF: NONE

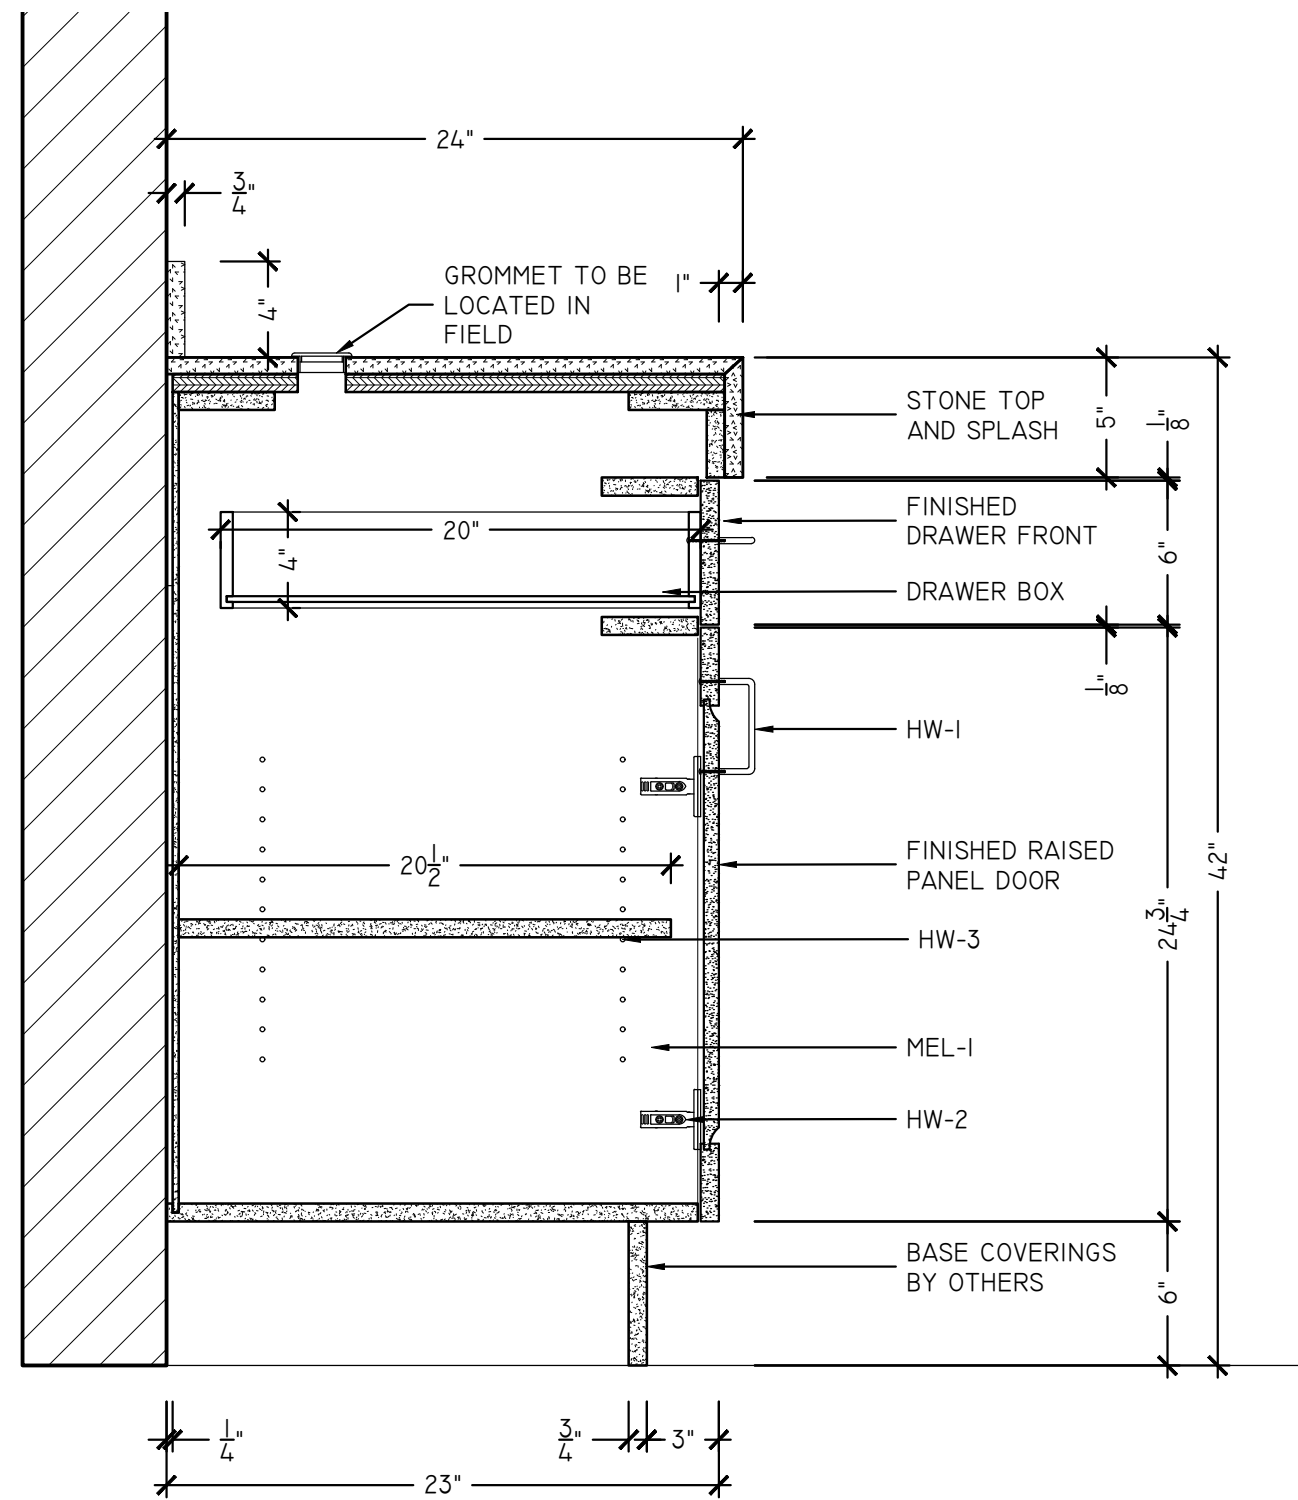

SI SERVER STATION 103 - SECTION
SCALE: 1-1/2" = 1'-0"
ARCH REF: 3/11.01

FINISH AND HARDWARE LEGEND

MEL-1	WHITE MELAMINE COATED PARTICLEBOARD					HW-1	PULLS - BY OTHERS	HW-4	KV8400 FULL EXTENSION DRAWER SLIDE	HW-7	GROMMET - 2"Ø
WD-1	PAINT GRADE - PRIMED					HW-2	BLUM CLIP TOP HINGE 110°	HW-5	RECESSED LIGHTING - #833.72.865		
WD-2	STAINED - PLEASE SPECIFY					HW-3	5MM METAL SHELF PIN	HW-6	FLOATING SHELF HARDWARE - #283.33.904		

SHADOW WOOD COUNTRY CLUB

22801 OAKWILDE BOULEVARD
BONITA SPRINGS, FL 34135

DATE

05/27/2019

REVISION

DRAWN BY
SSD

SCALE
AS NOTED

SHEET

7.01

SHADOW WOOD COUNTRY CLUB
22801 OAKWILDE BOULEVARD
BONITA SPRINGS, FL 34135

DATE
05/27/2019


REVISION

DRAWN BY
SSD


SCALE
AS NOTED

SHEET


8.02

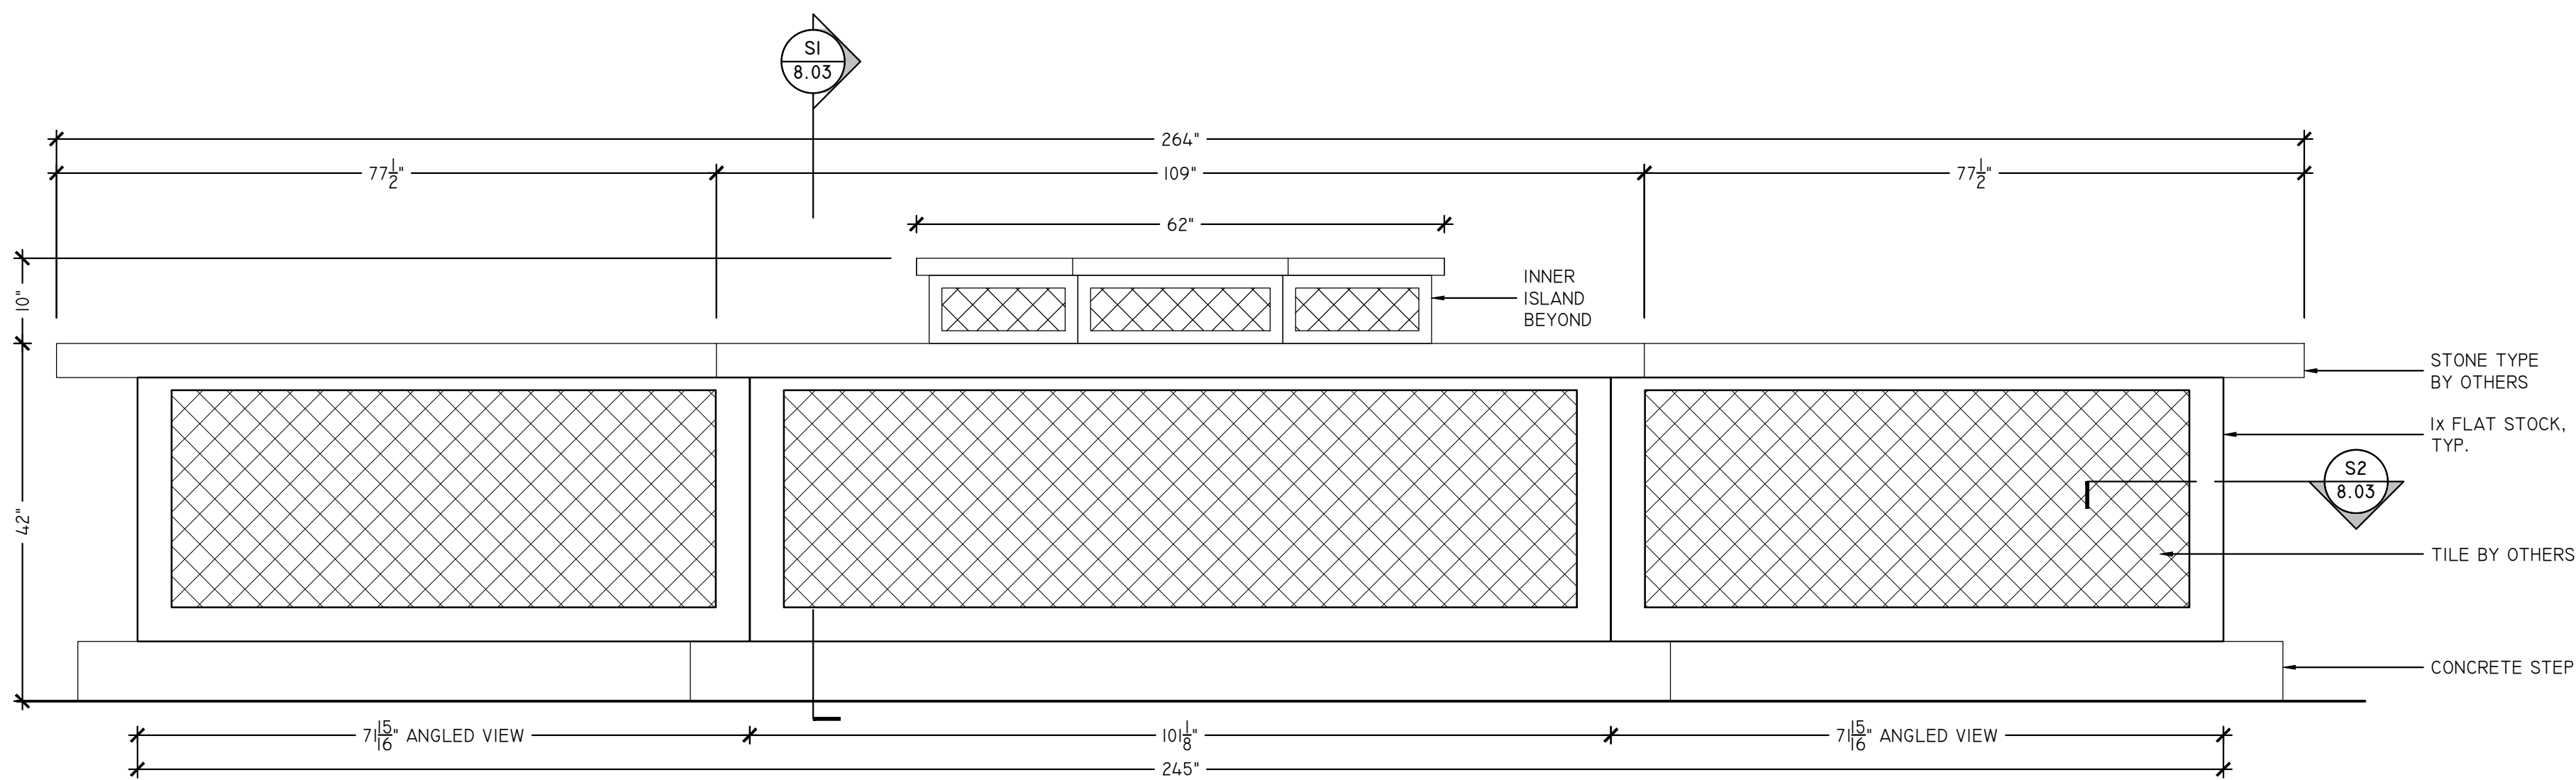

A MAIN BAR - ELEVATION
SCALE: 3/4" = 1'-0"
ARCH REF: 771-401

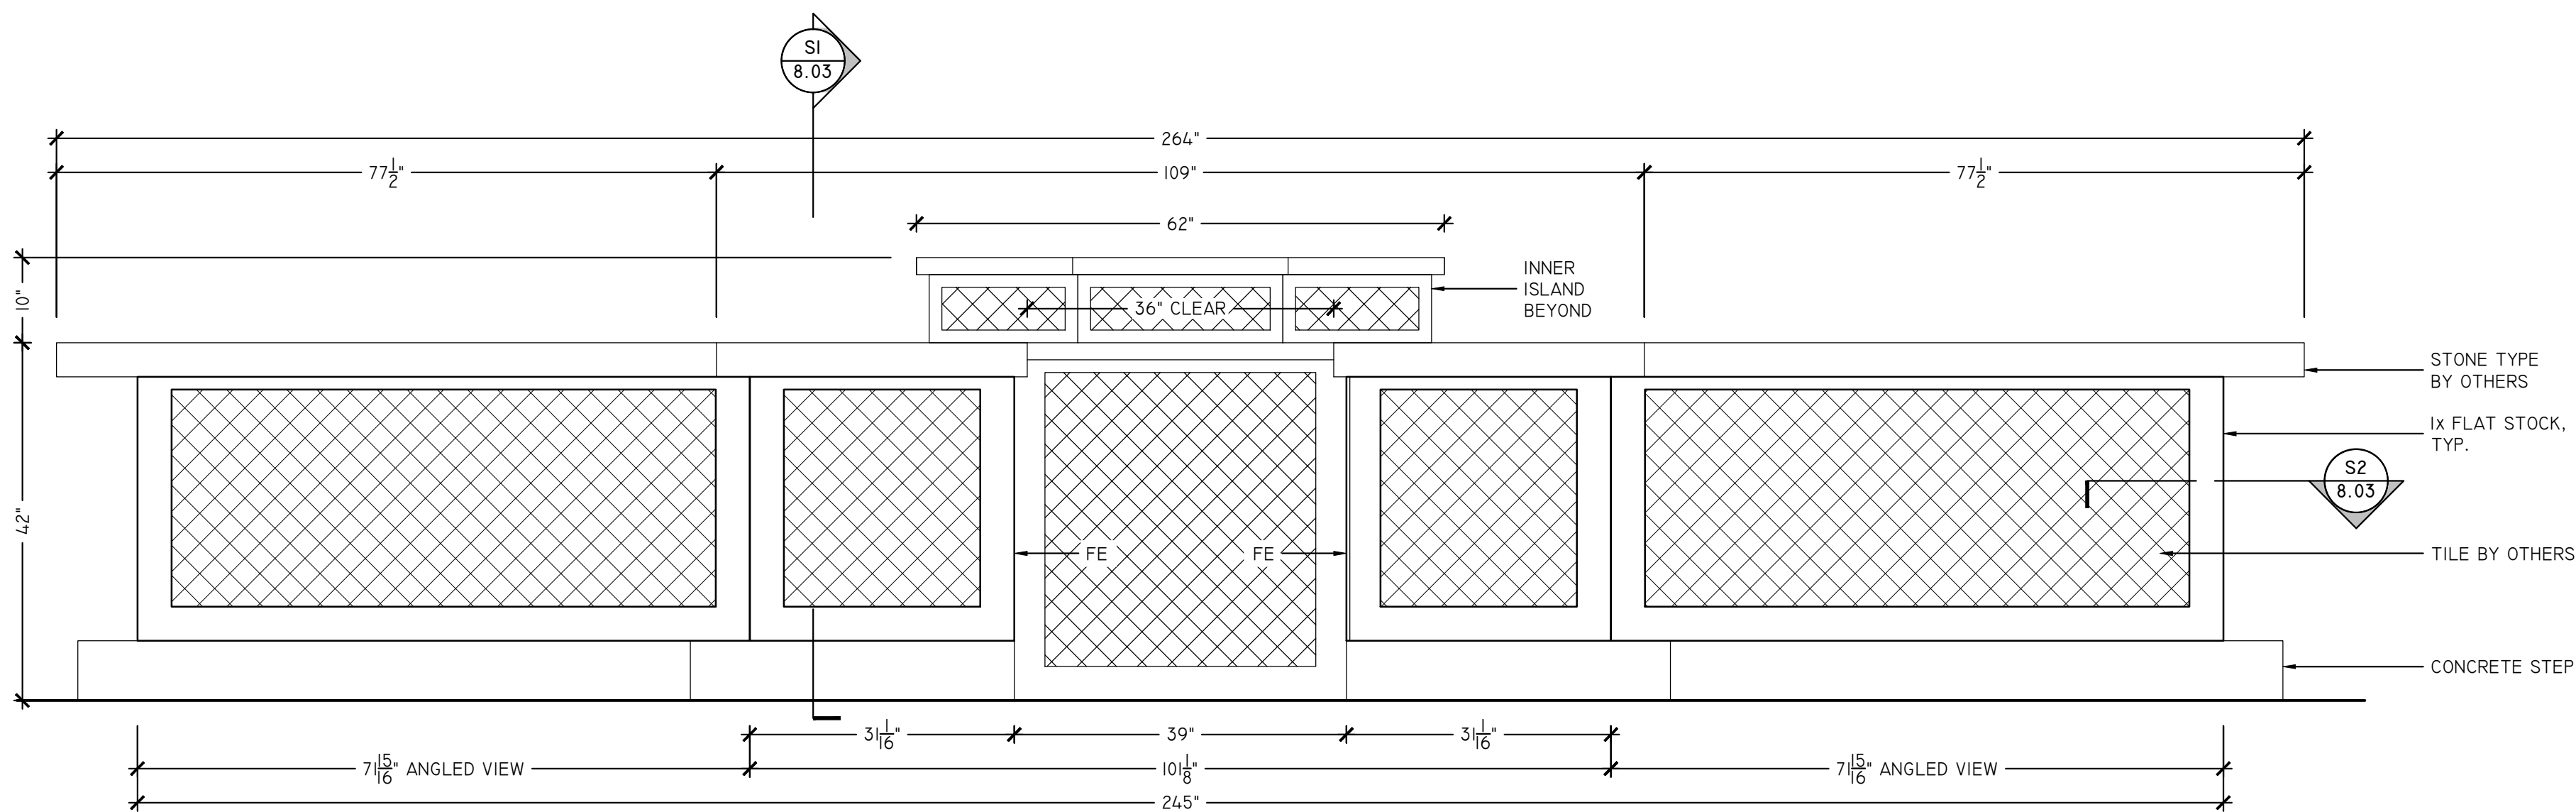


B MAIN BAR - ELEVATION
SCALE: 3/4" = 1'-0"
ARCH REF: 771-401 (SIP4)

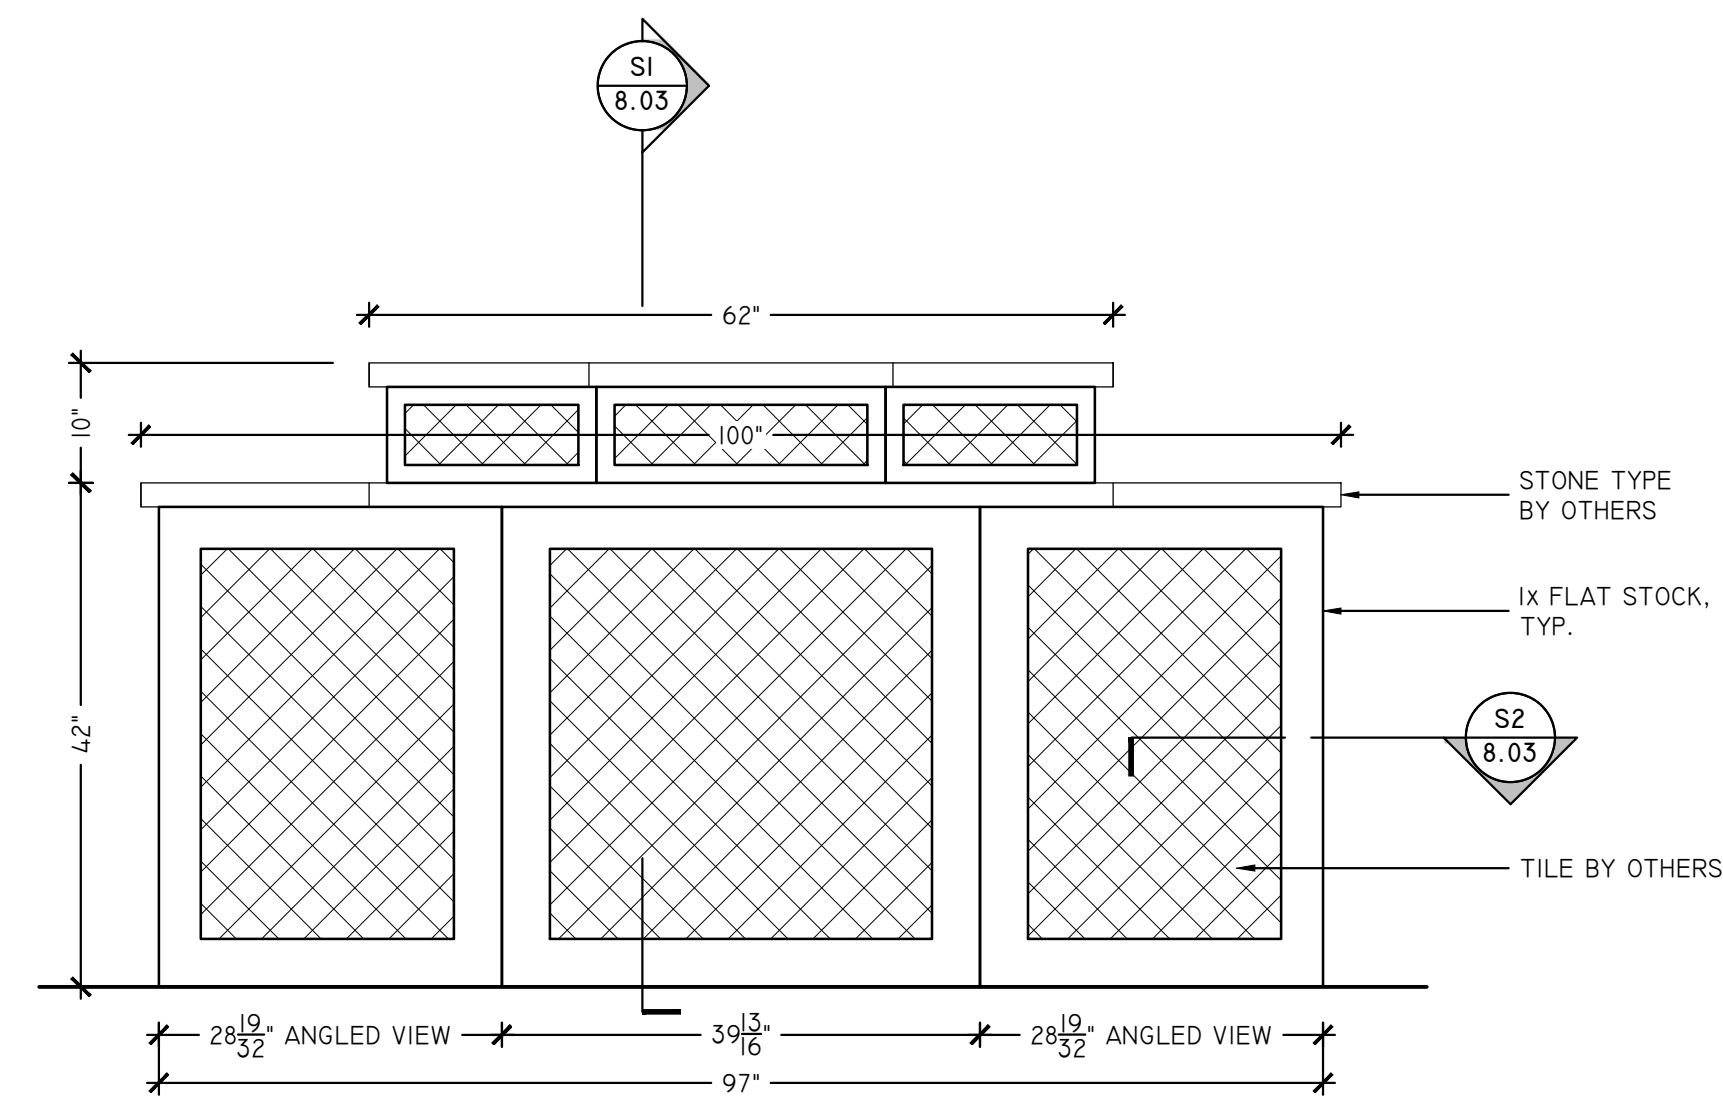


C INNER ISLAND - ELEVATION
SCALE: 3/4" = 1'-0"
ARCH REF: N/A

FINISH AND HARDWARE LEGEND


MEL-1	WHITE MELAMINE COATED PARTICLEBOARD					HW-1	PULLS - BY OTHERS	HW-4	KV8400 FULL EXTENSION DRAWER SLIDE	HW-7	GROMMET - 2"Ø
WD-1	PAINT GRADE - PRIMED					HW-2	BLUM CLIP TOP HINGE 110°	HW-5	RECESSED LIGHTING - #833.72.865		
WD-2	STAINED - PLEASE SPECIFY					HW-3	5MM METAL SHELF PIN	HW-6	FLOATING SHELF HARDWARE - #283.33.904		

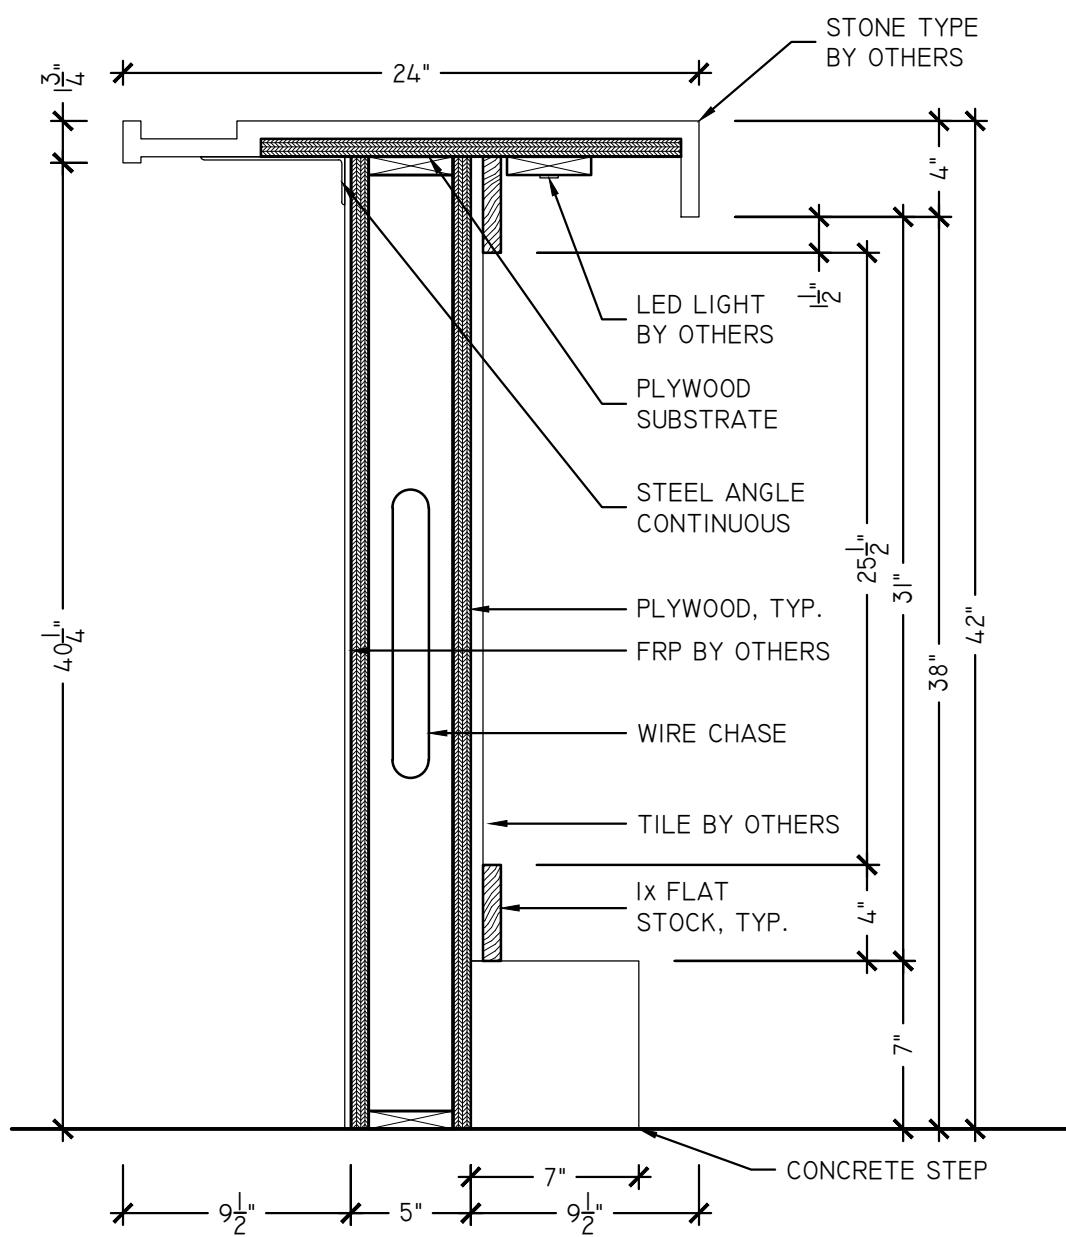

S1 MAIN BAR - SECTION
SCALE: 1-1/2" = 1'-0"
ARCH REF: 1/1-401

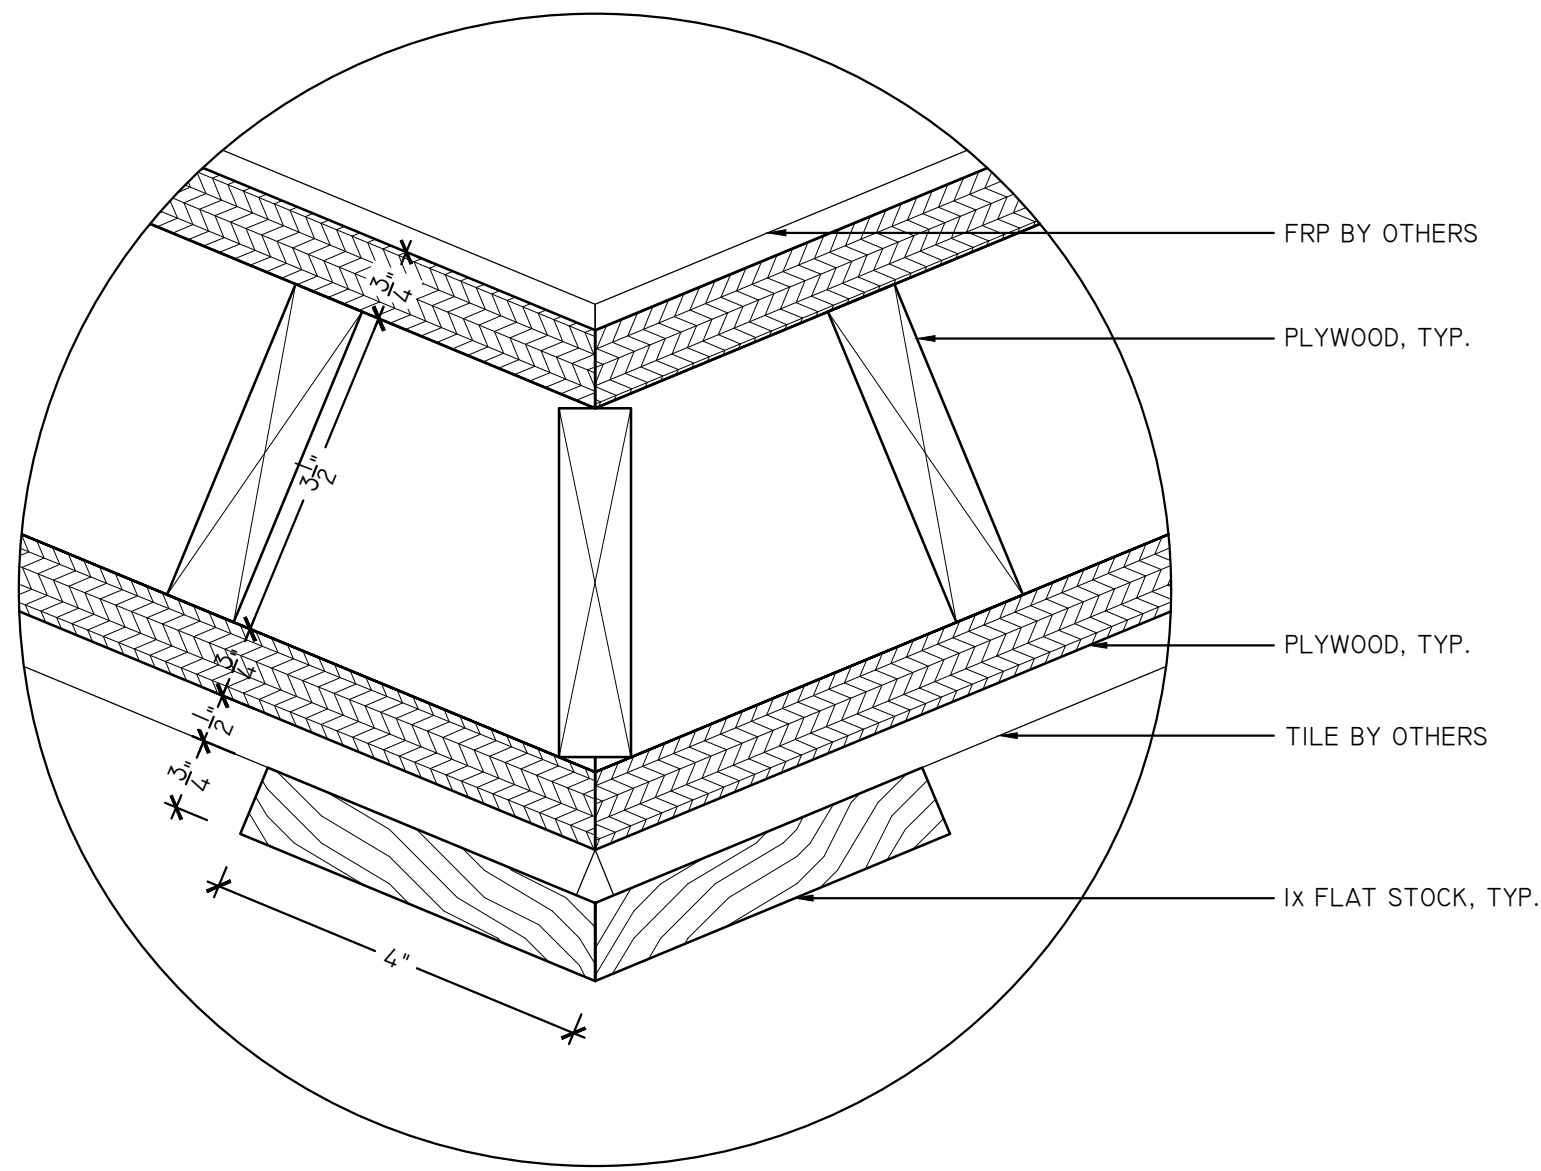

S2 MAIN BAR - SECTION
SCALE: 1-1/2" = 1'-0"
ARCH REF: 1/1-401

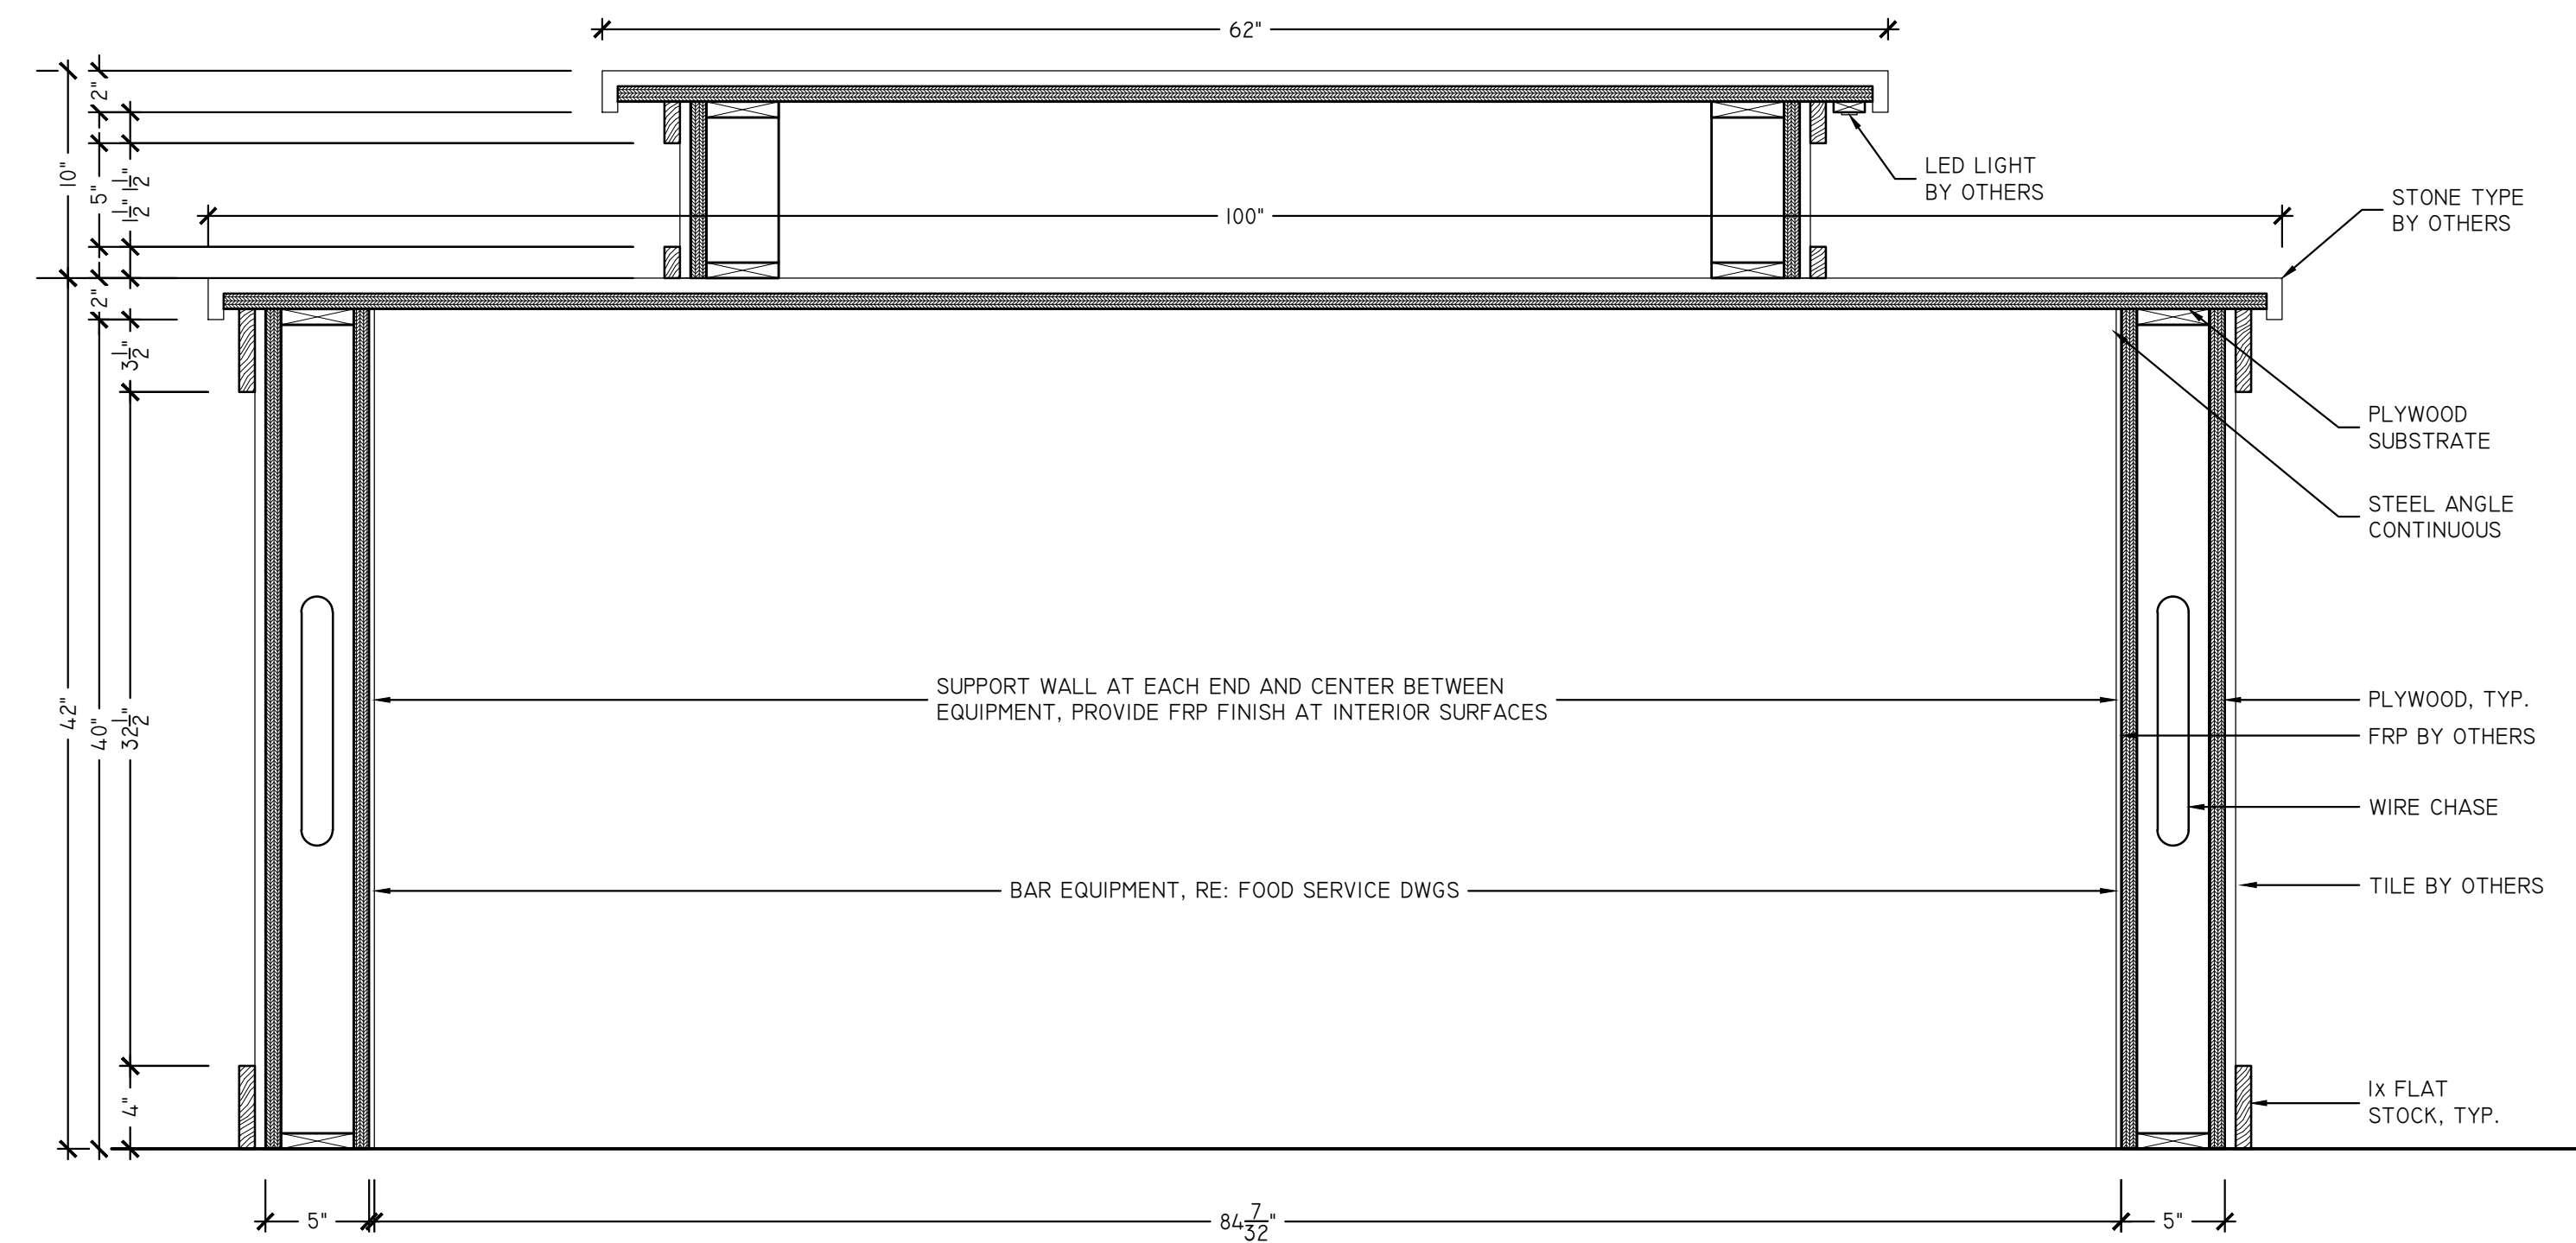

S3 INNER ISLAND - SECTION
SCALE: 1-1/2" = 1'-0"
ARCH REF: 3/1-401

FINISH AND HARDWARE LEGEND

MEL-1	WHITE MELAMINE COATED PARTICLEBOARD					HW-1	PULLS - BY OTHERS	HW-4	KV8400 FULL EXTENSION DRAWER SLIDE	HW-7	GROMMET - 2"Ø
WD-1	PAINT GRADE - PRIMED					HW-2	BLUM CLIP TOP HINGE 110°	HW-5	RECESSED LIGHTING - #833.72.865		
WD-2	STAINED - PLEASE SPECIFY					HW-3	5MM METAL SHELF PIN	HW-6	FLOATING SHELF HARDWARE - #283.33.904		

SHADOW WOOD COUNTRY CLUB
22801 OAKWILDE BOULEVARD
BONITA SPRINGS, FL 34135

DATE

05/27/2019




REVISION

DRAWN BY
SSD

SCALE
AS NOTED

SHEET

8.03

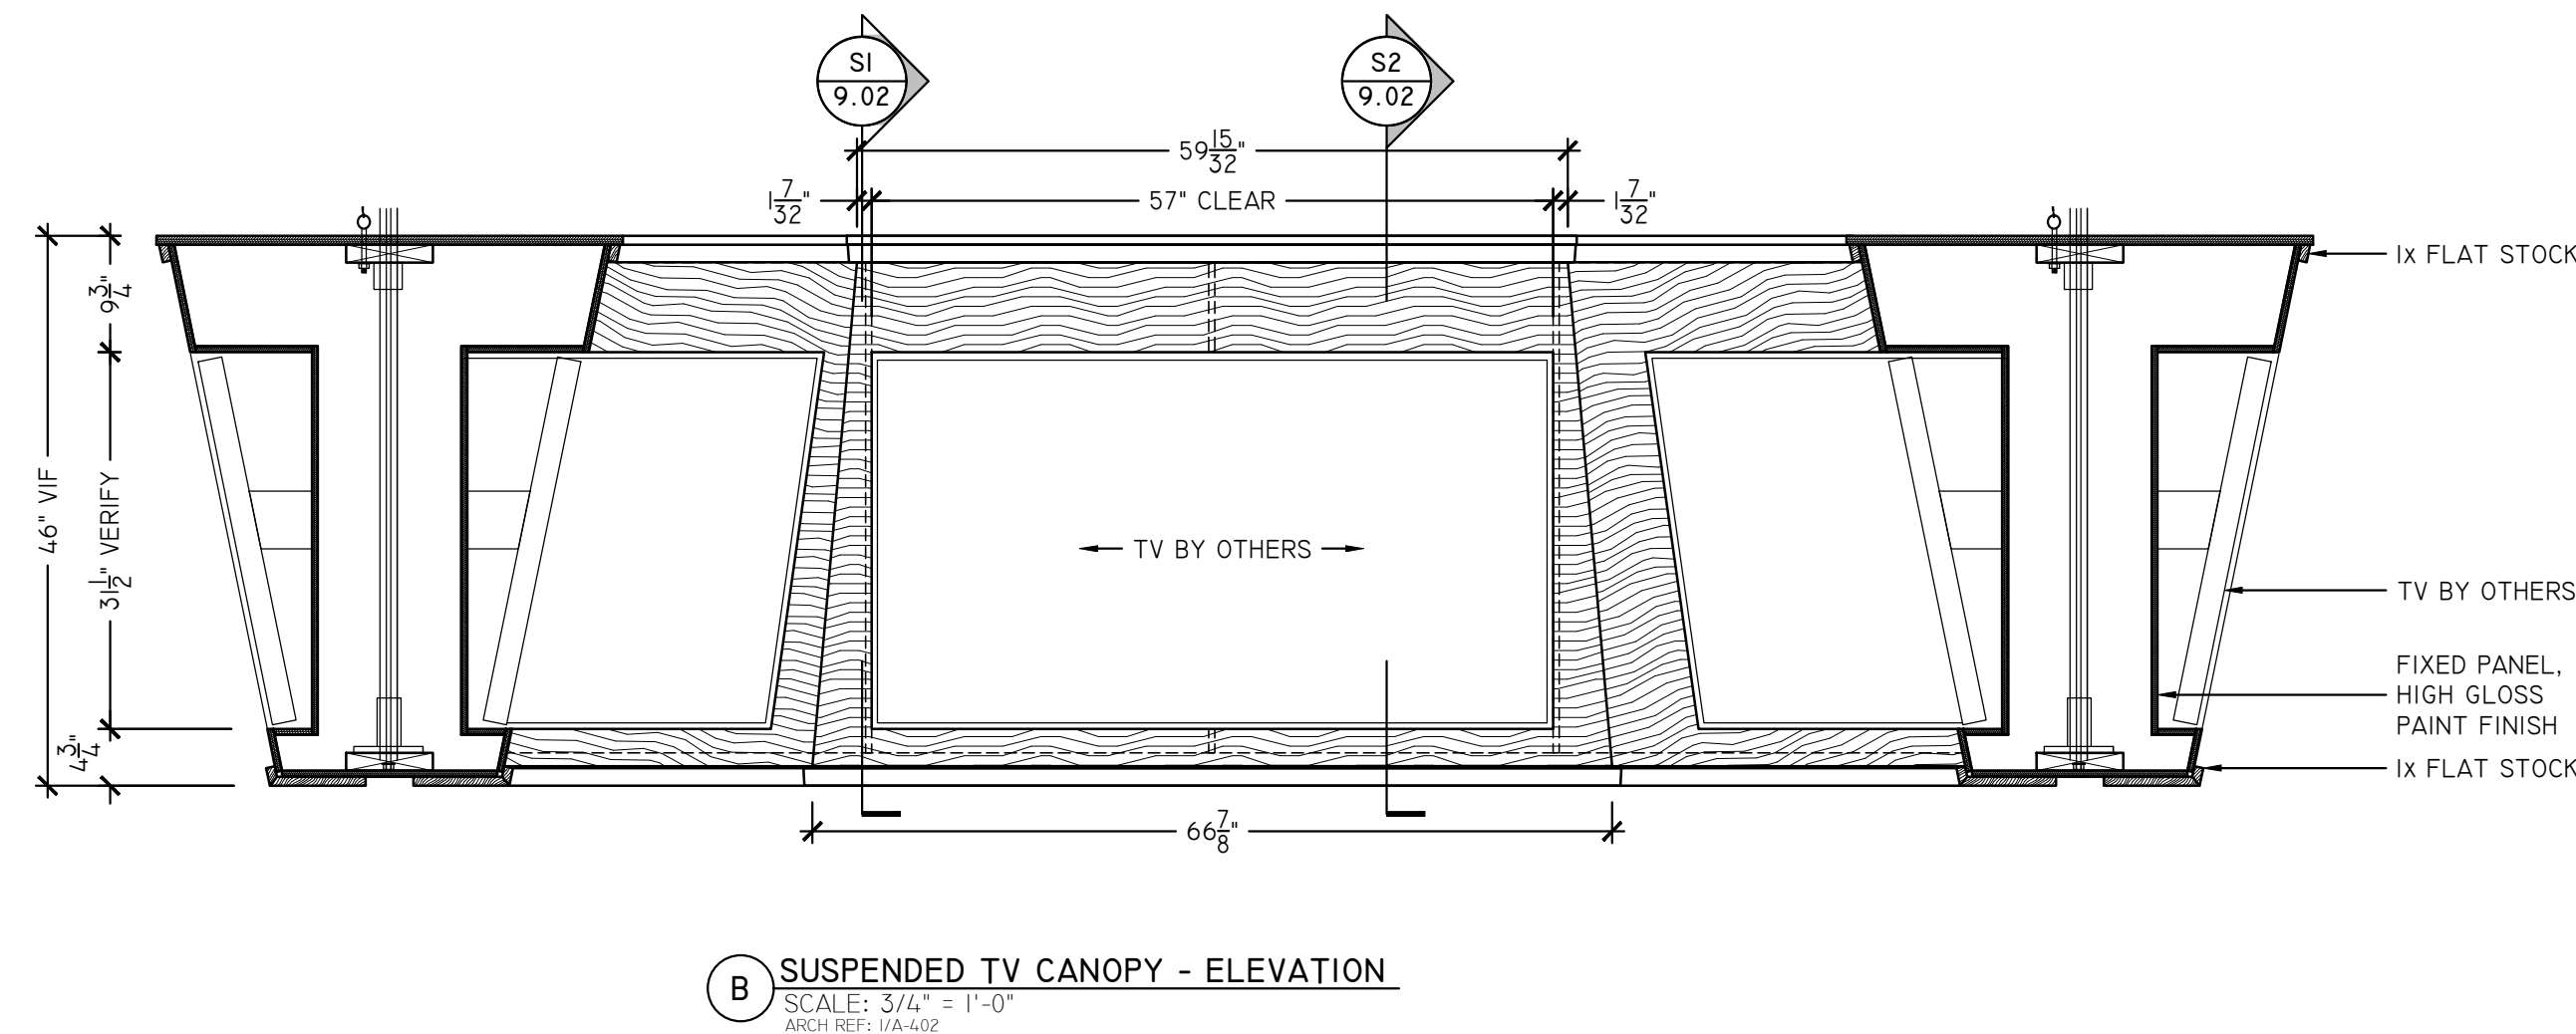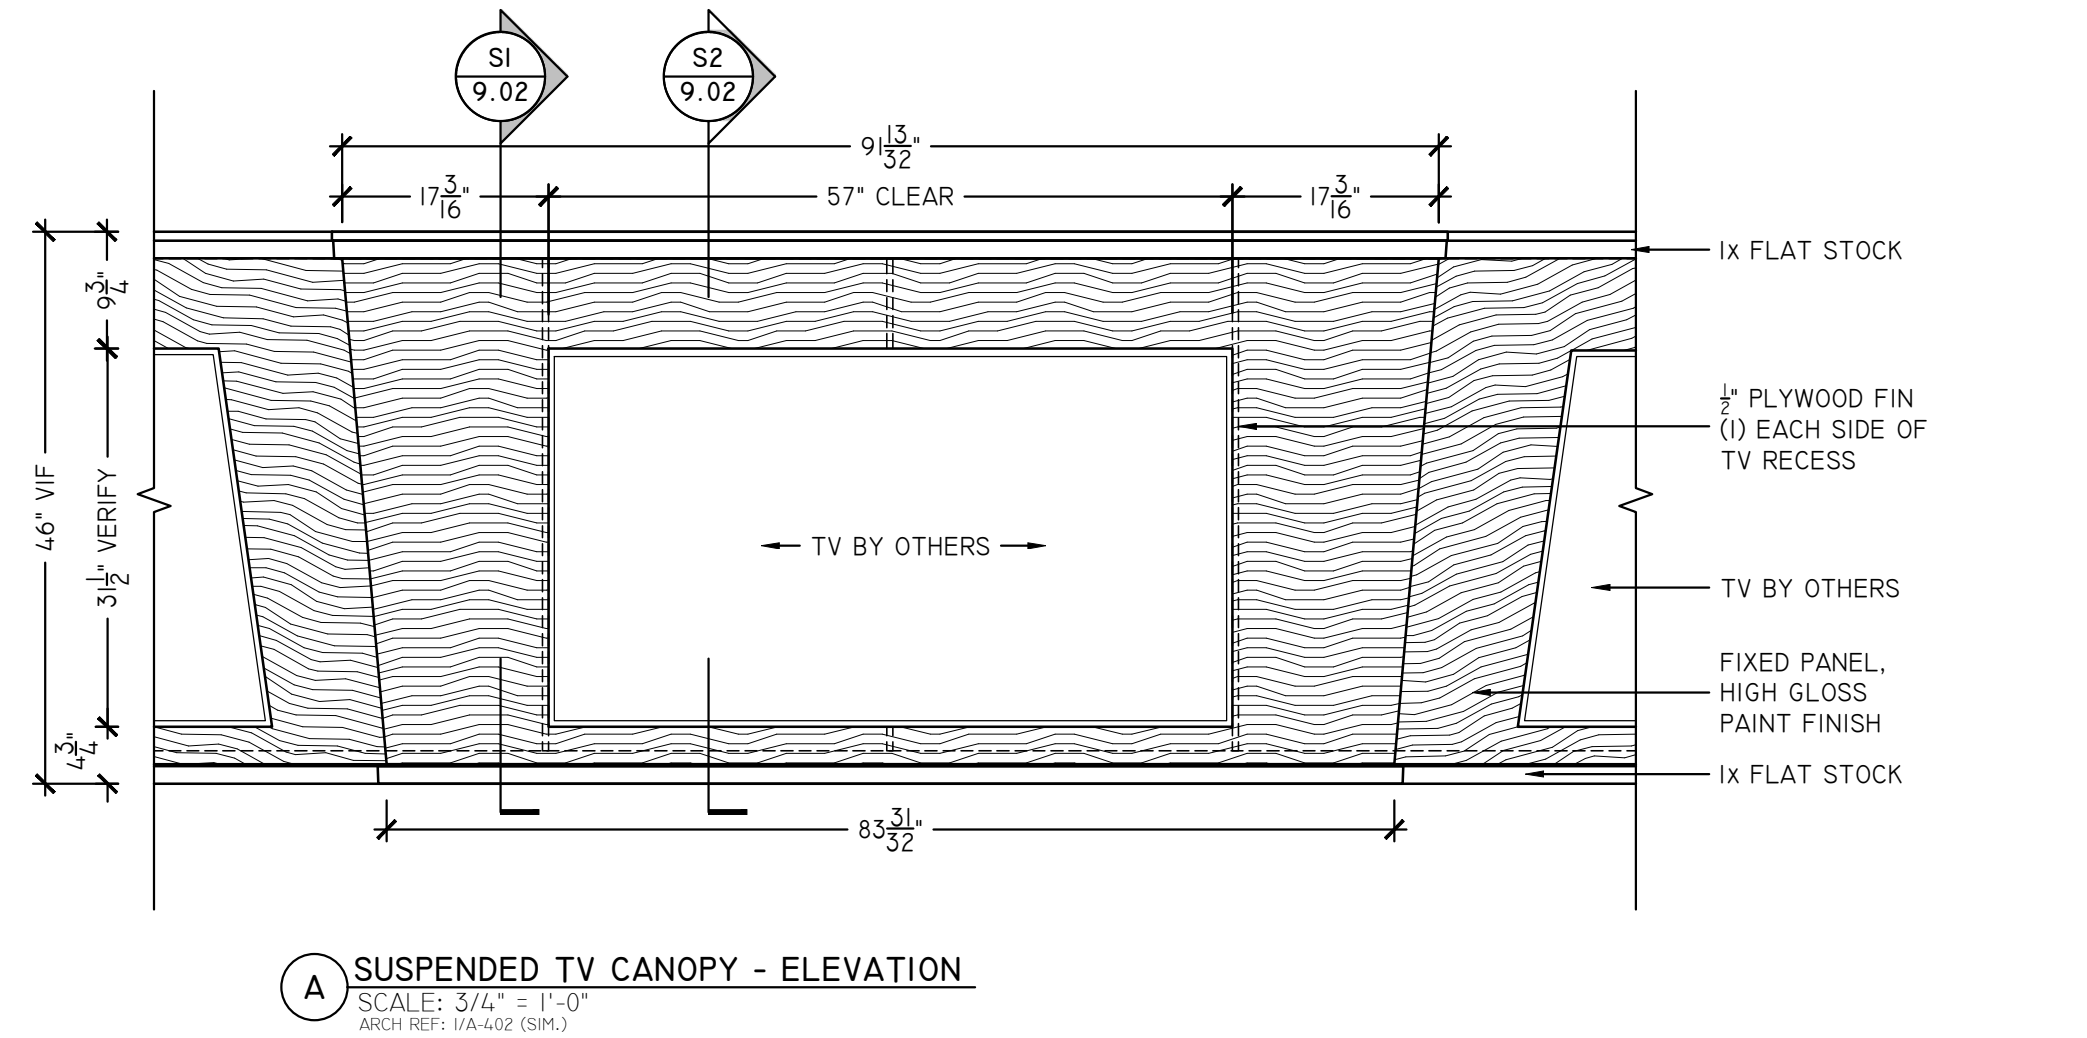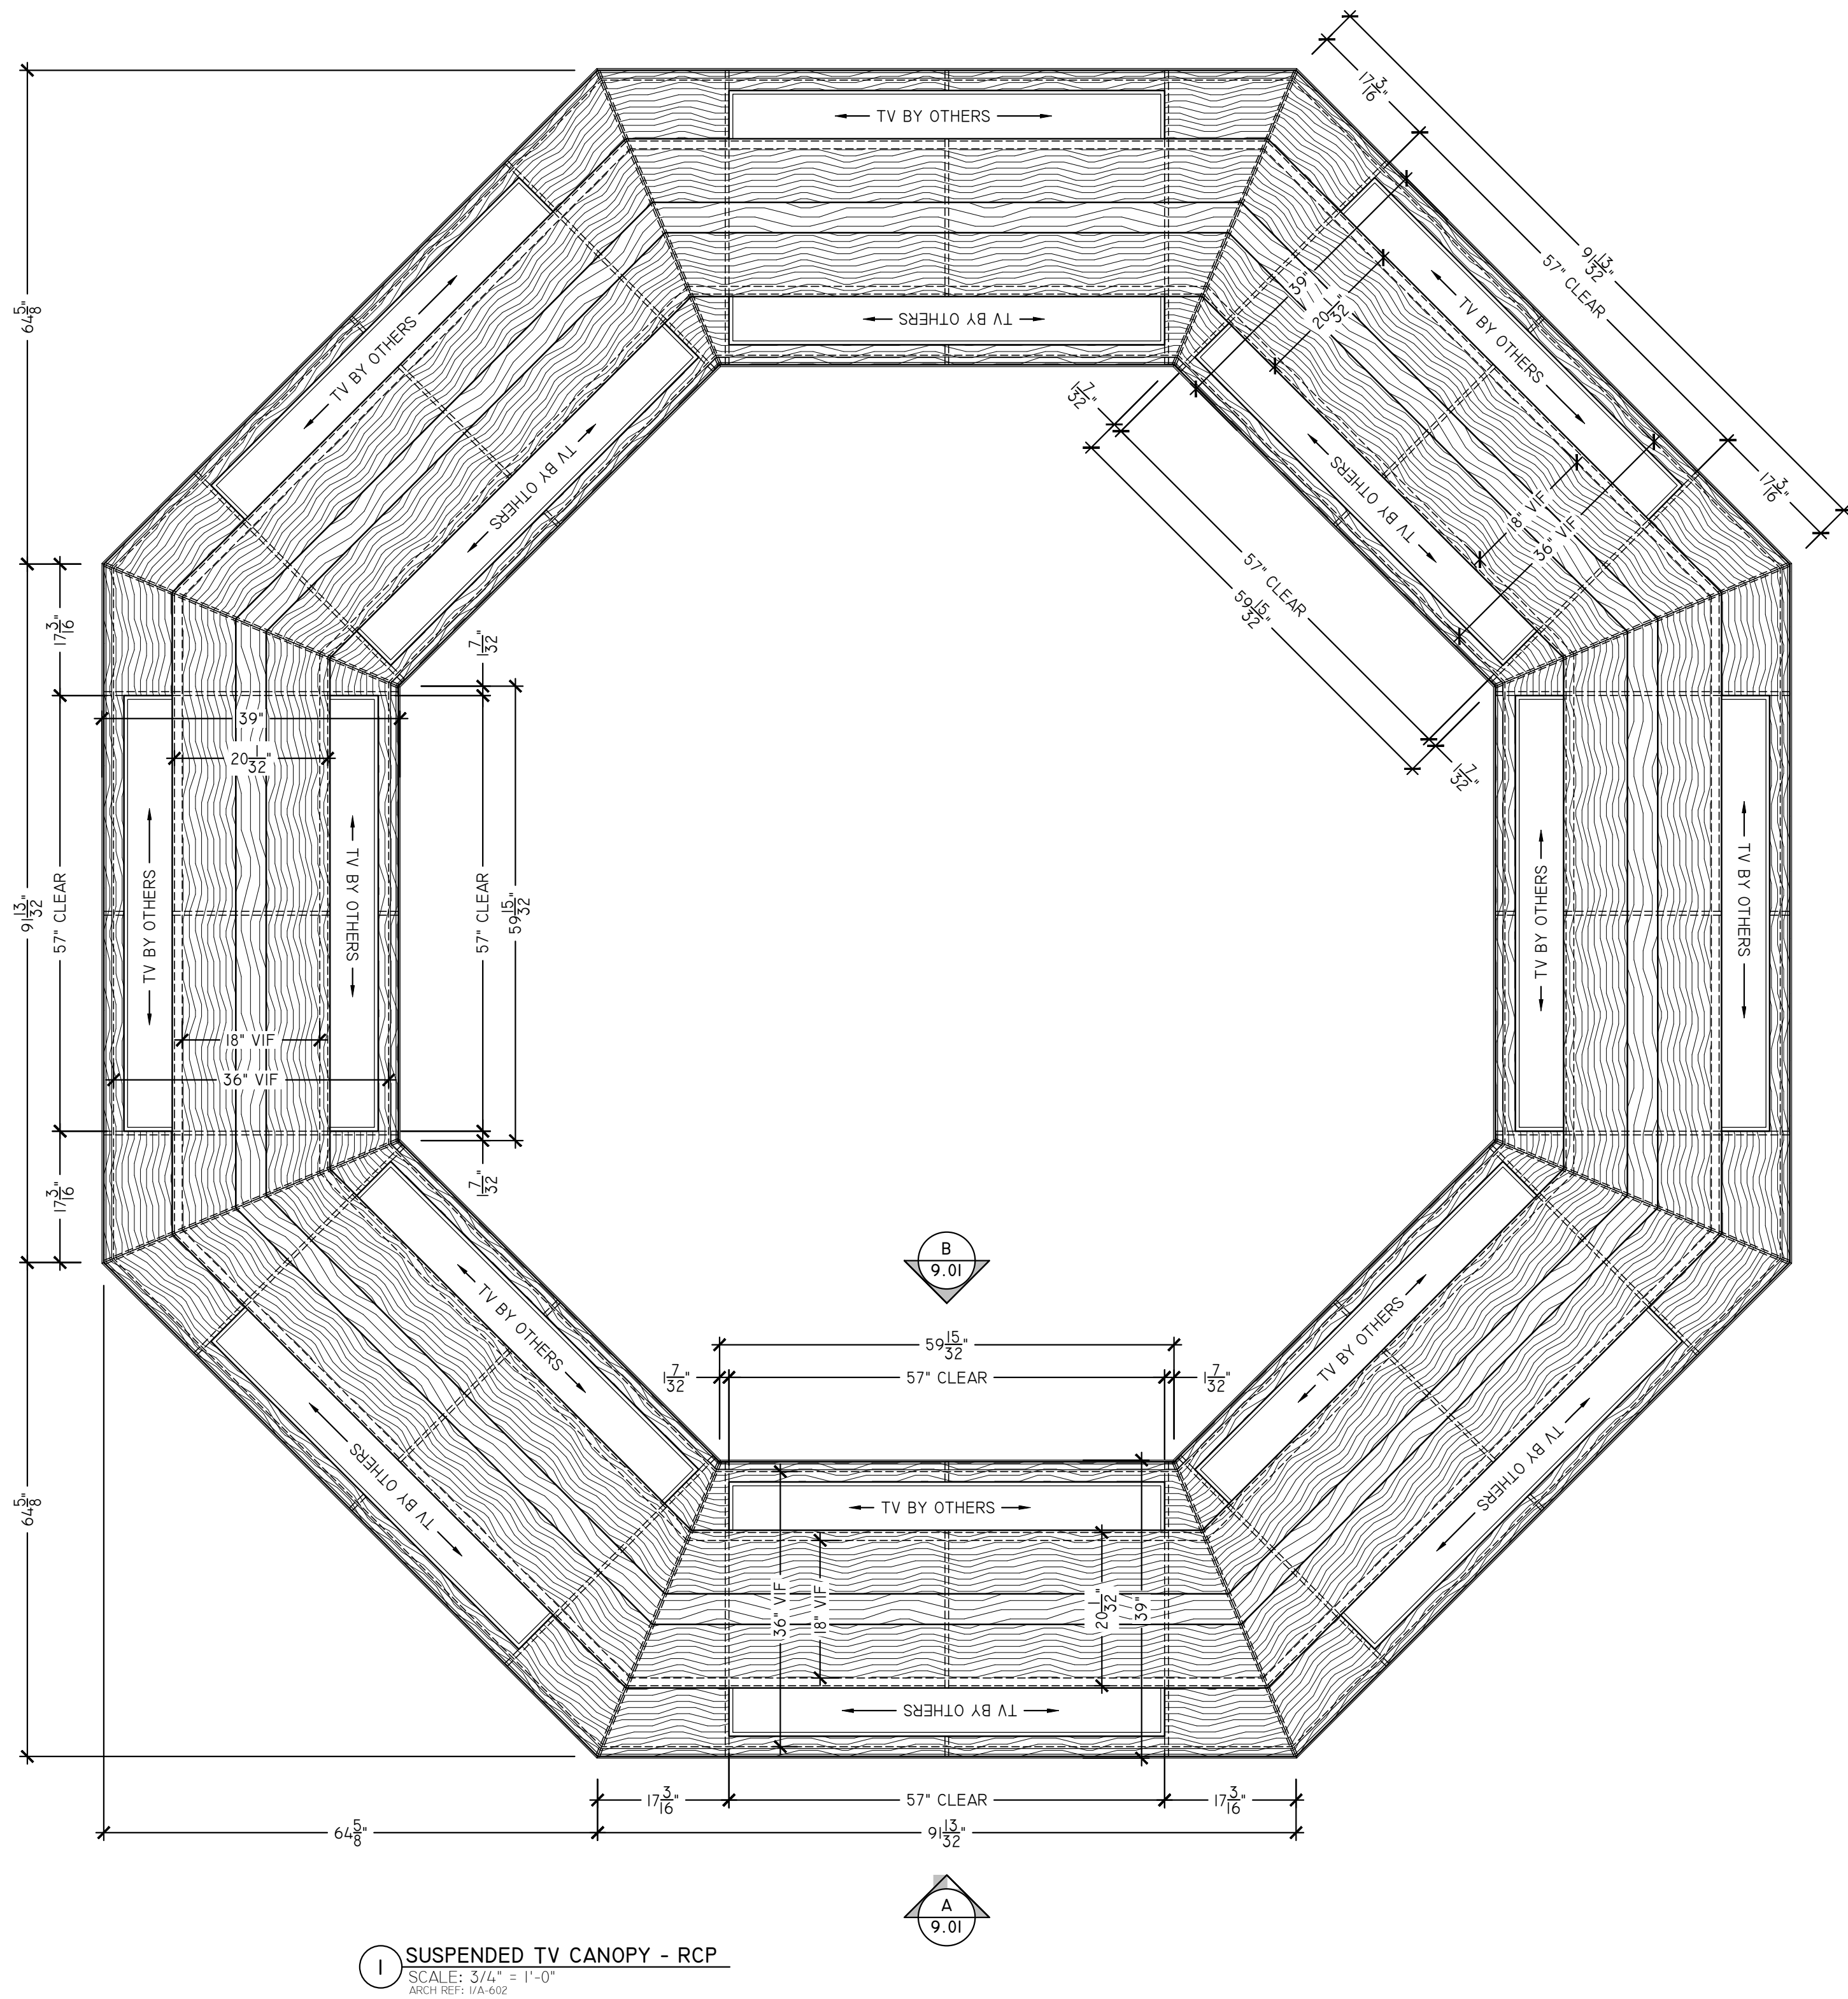

FINISH AND HARDWARE LEGEND

MEL-1	WHITE MELAMINE COATED PARTICLEBOARD					HW-1	PULLS - BY OTHERS	HW-4	KV8400 FULL EXTENSION DRAWER SLIDE	HW-7	GROMMET - 2"Ø
WD-1	PAINT GRADE - PRIMED					HW-2	BLUM CLIP TOP HINGE 110°	HW-5	RECESSED LIGHTING - #833.72.865		
WD-2	STAINED - PLEASE SPECIFY					HW-3	5MM METAL SHELF PIN	HW-6	FLOATING SHELF HARDWARE - #283.33.904		

SHADOW WOOD COUNTRY CLUB

22801 OAKWILDE BOULEVARD
BONITA SPRINGS, FL 34135

DATE
05/27/2019

REVISION

DRAWN BY
SSD

SCALE
AS NOTED

SHEET

9.01

SHADOW WOOD COUNTRY CLUB
22801 OAKWILDE BOULEVARD
BONITA SPRINGS, FL 34135

DATE
05/27/2019


REVISION

DRAWN BY
SSD


SCALE
AS NOTED

SHEET

9.02

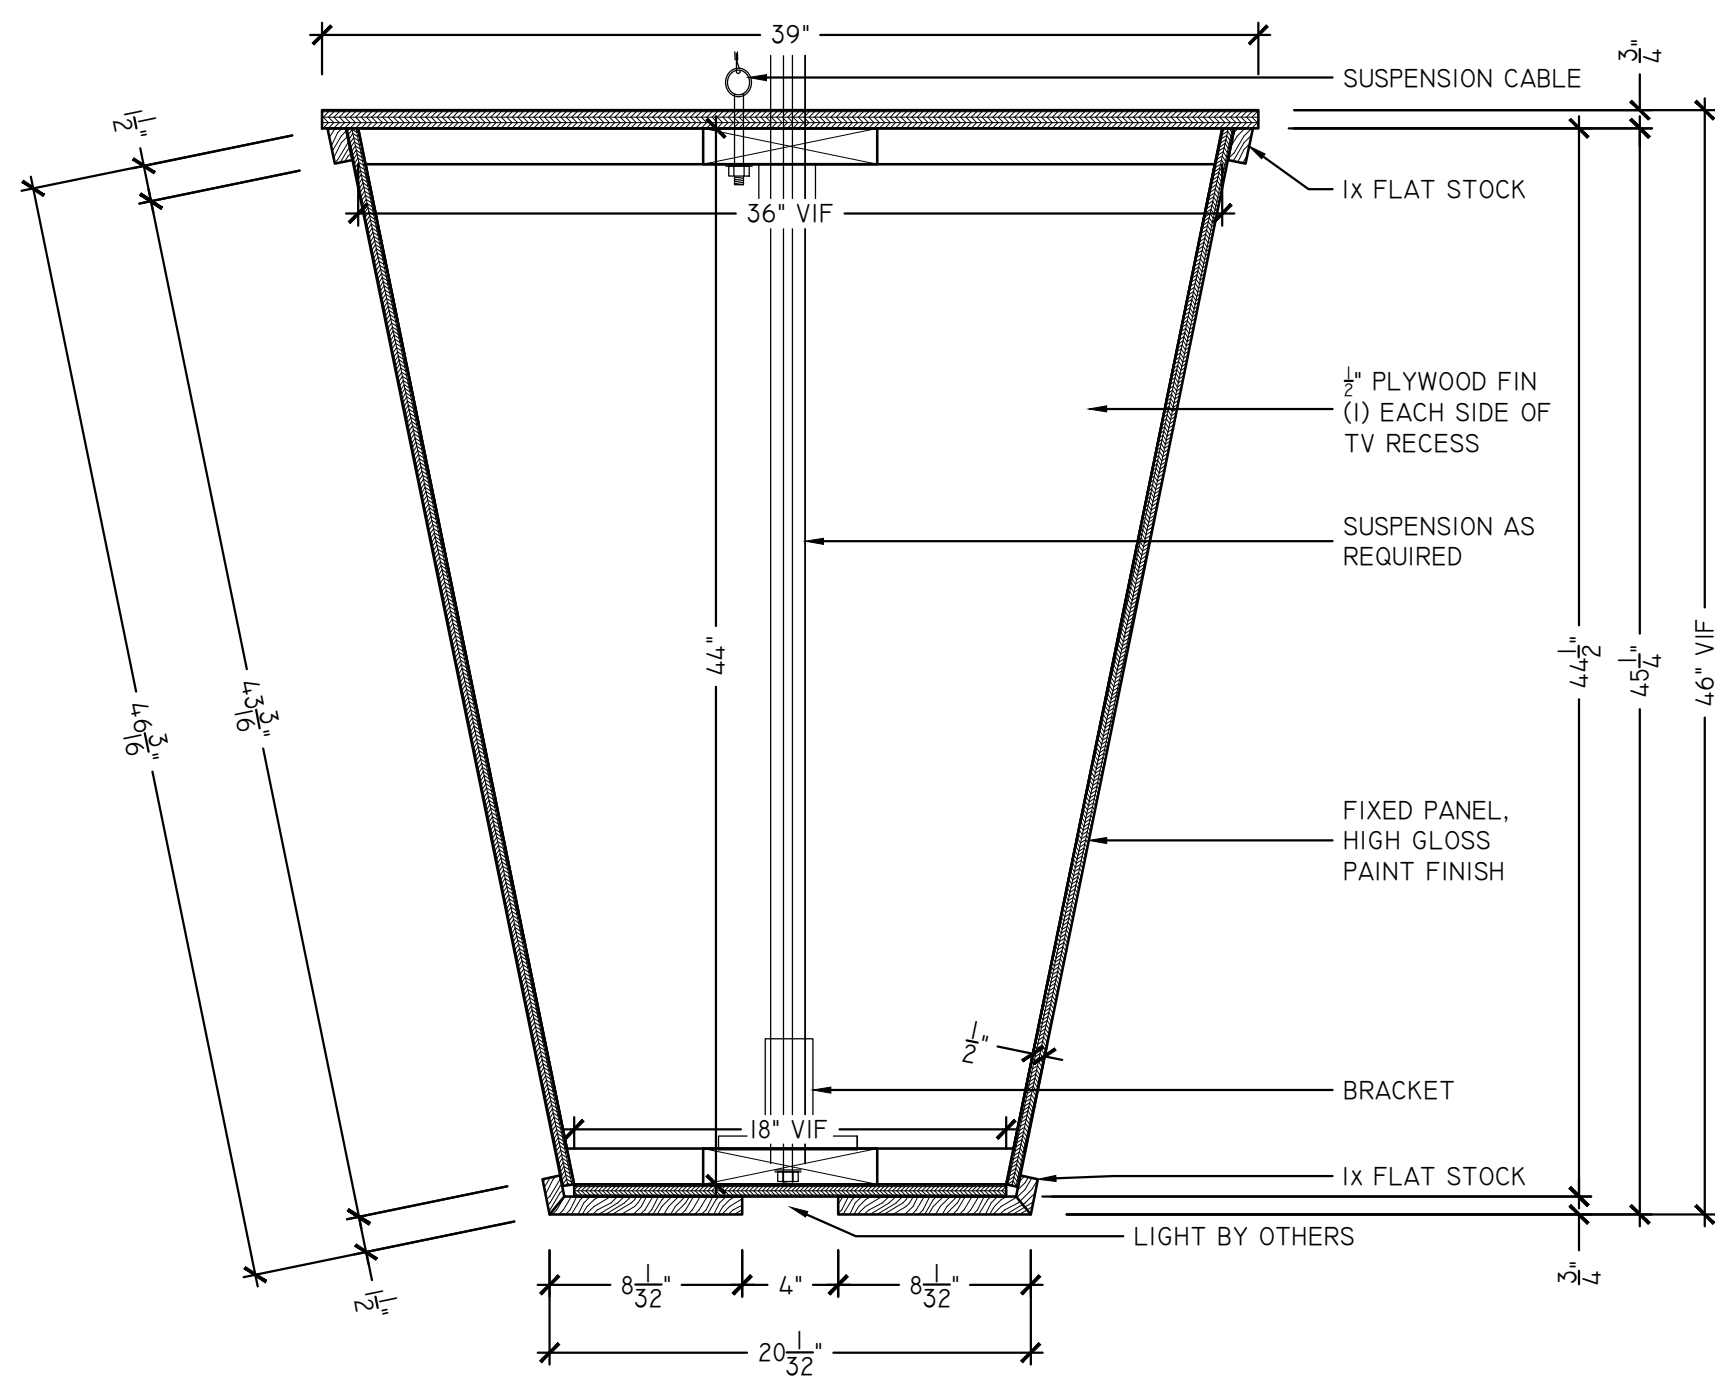



S1 SUSPENDED TV CANOPY - SECTION
SCALE: 6" = 1'-0"
ARCH REF: 13/A-904

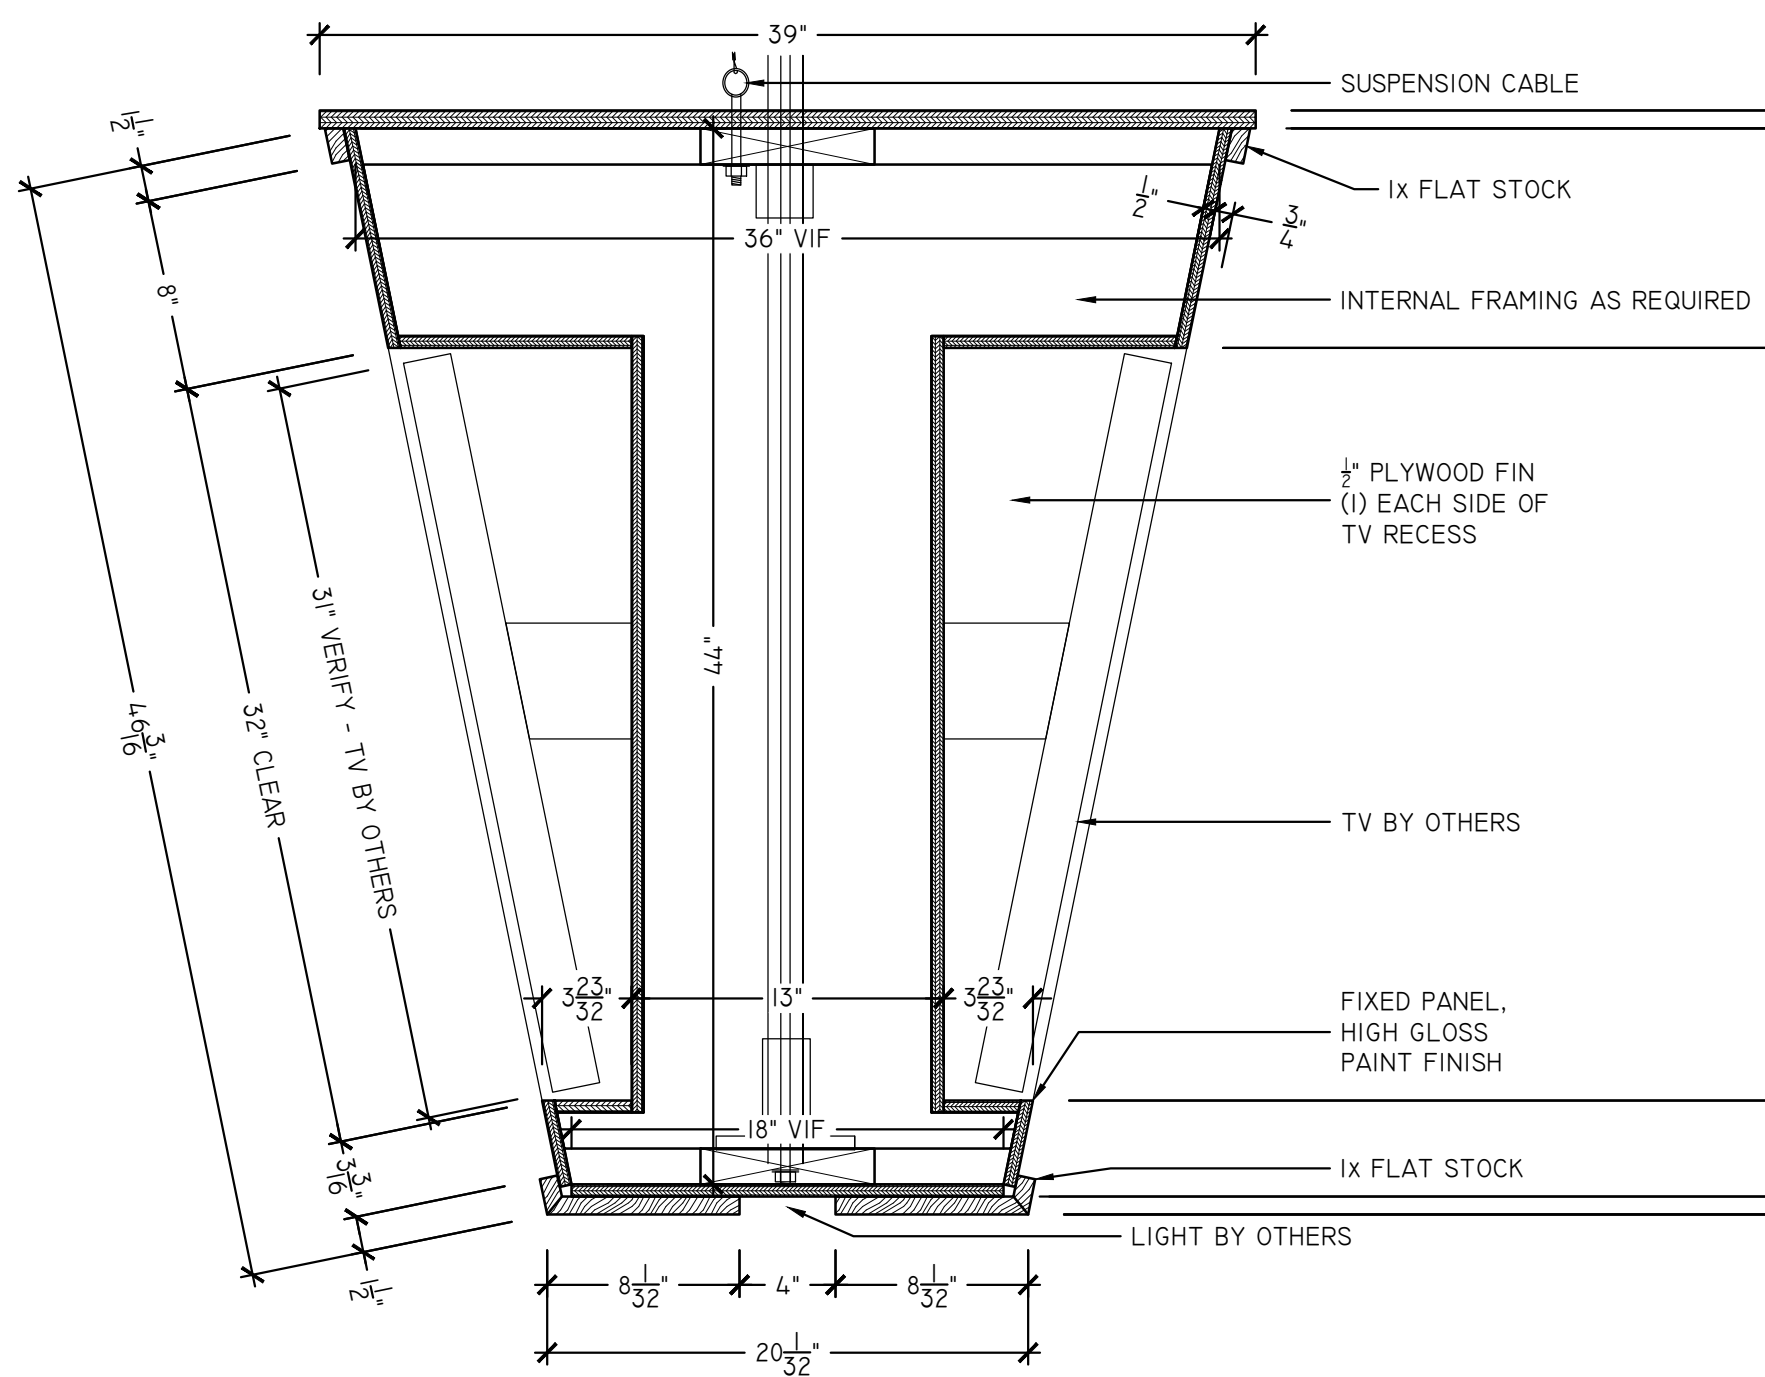

S2 SUSPENDED TV CANOPY - SECTION
SCALE: 6" = 1'-0"
ARCH REF: 9/A-904

FINISH AND HARDWARE LEGEND

MEL-1	WHITE MELAMINE COATED PARTICLEBOARD					HW-1	PULLS - BY OTHERS	HW-4	KV8400 FULL EXTENSION DRAWER SLIDE	HW-7	GROMMET - 2"Ø
WD-1	PAINT GRADE - PRIMED					HW-2	BLUM CLIP TOP HINGE 110°	HW-5	RECESSED LIGHTING - #833.72.865		
WD-2	STAINED - PLEASE SPECIFY					HW-3	5MM METAL SHELF PIN	HW-6	FLOATING SHELF HARDWARE - #283.33.904		

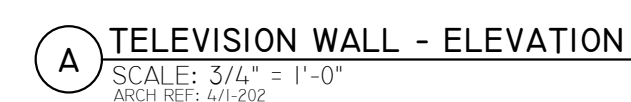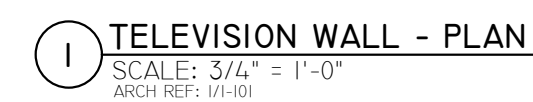

SHADOW WOOD COUNTRY CLUB
22801 OAKWILDE BOULEVARD
BONITA SPRINGS, FL 34135

DATE
05/27/2019

REVISION

DRAWN BY
SSD

SCALE
AS NOTED

SHEET

10.01

SUPERIOR SHOP DRAWINGS
www.SuperiorShopDrawings.com
For Customer Review Only

FINISH AND HARDWARE LEGEND

MEL-1	WHITE MELAMINE COATED PARTICLEBOARD					HW-1	PULLS - BY OTHERS	HW-4	KV8400 FULL EXTENSION DRAWER SLIDE	HW-7	GROMMET - 2"Ø
WD-1	PAINT GRADE - PRIMED					HW-2	BLUM CLIP TOP HINGE 110°	HW-5	RECESSED LIGHTING - #833.72.865		
WD-2	STAINED - PLEASE SPECIFY					HW-3	5MM METAL SHELF PIN	HW-6	FLOATING SHELF HARDWARE - #283.33.904		

10.01