

I COFFESIONAL - PLAN
SCALE: 1/2" = 1'-0"
ARCH REF: D1/A1-I

SUPERIOR
SHOP DRAWINGS

CONFIDENTIALITY NOTICE: THESE SAMPLES ARE FOR THE SOLE USE OF THE INTENDED RECIPIENTS. IT MAY CONTAIN CONFIDENTIAL AND PRIVILEGED INFORMATION. ANY UNAUTHORIZED REVIEW, USE, DISCLOSURE, OR DISTRIBUTION IS PROHIBITED.

Assembly / Part Name:

Project Name:


DATE 10/3/2020
DRAWN BY SSD

REVISIONS
DATE COMMENTS

FINISH/HARDWARE SCHEDULE
WD-1 ALL WOOD TO MATCH EXISTING WALNUT
SANCTUARY PLATFORM IN SPECIES,
GRADE, CUT, STAIN COLOR AND FINISH
ALL HARDWARE TO BE OIL RUBBED
BRONZE (US10B/613)

PAGE

1.01

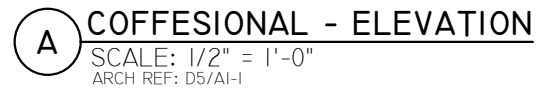


CONFIDENTIALITY NOTICE: THESE SAMPLES ARE FOR THE SOLE USE OF THE INTENDED RECIPIENT(S). IT MAY CONTAIN CONFIDENTIAL AND PRIVILEGED INFORMATION. ANY UNAUTHORIZED REVIEW, USE, DISCLOSURE, OR DISTRIBUTION IS PROHIBITED.


Project Name:

FINISH/HARDWARE SCHEDULE	
WD-1	ALL WOOD TO MATCH EXISTING WALNUT SANCTUARY PLATFORM IN SPECIES, GRADE, CUT, STAIN COLOR AND FINISH
	ALL HARDWARE TO BE OIL RUBBED BRONZE (US10B/613)

1.02

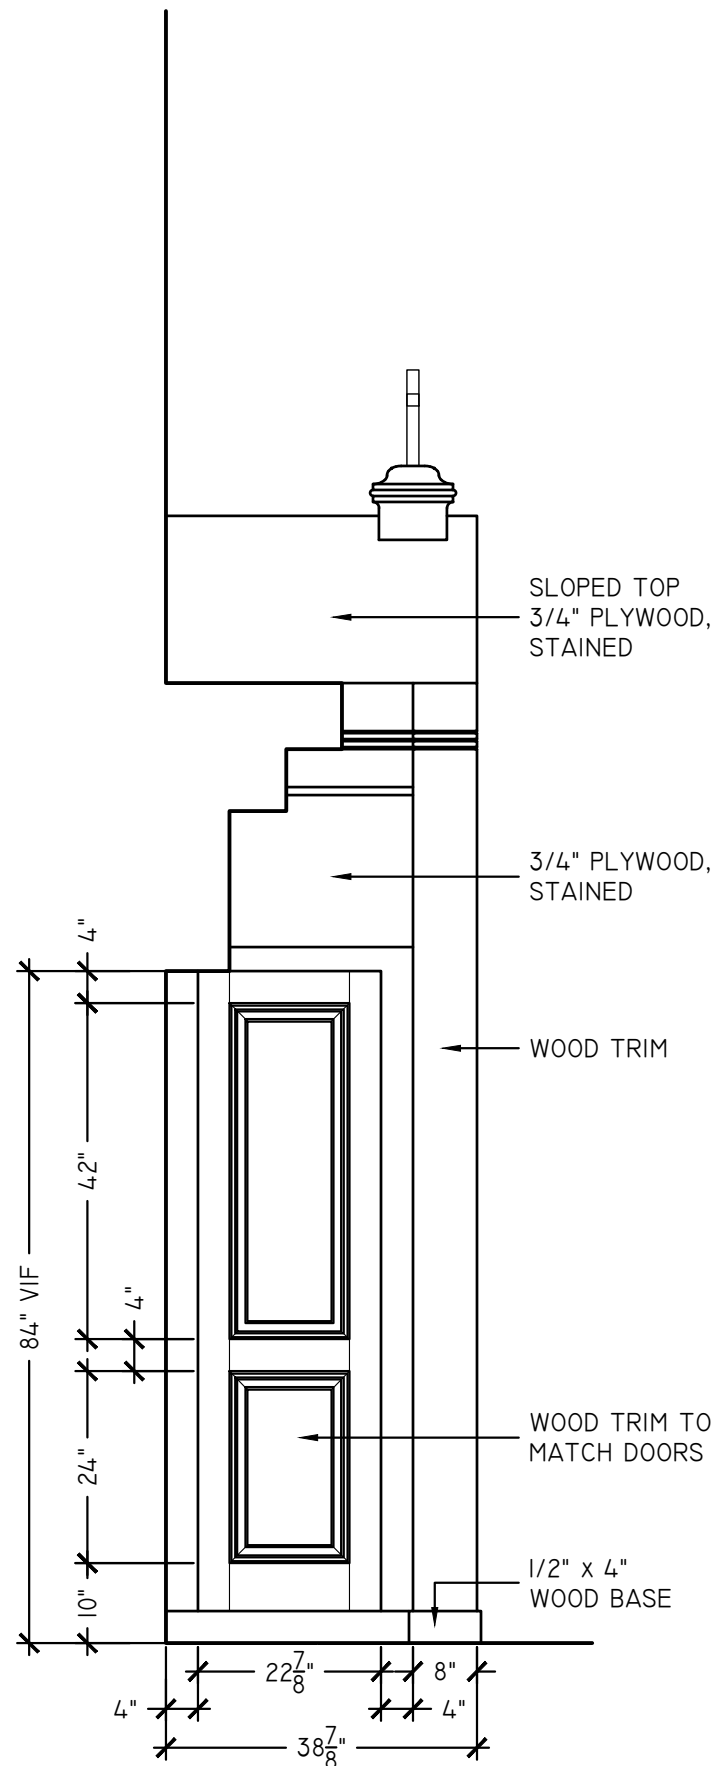

B COFFESIONAL - ELEVATION
 SCALE: 1/2" = 1'-0"
 ARCH REF: D7/AI-I

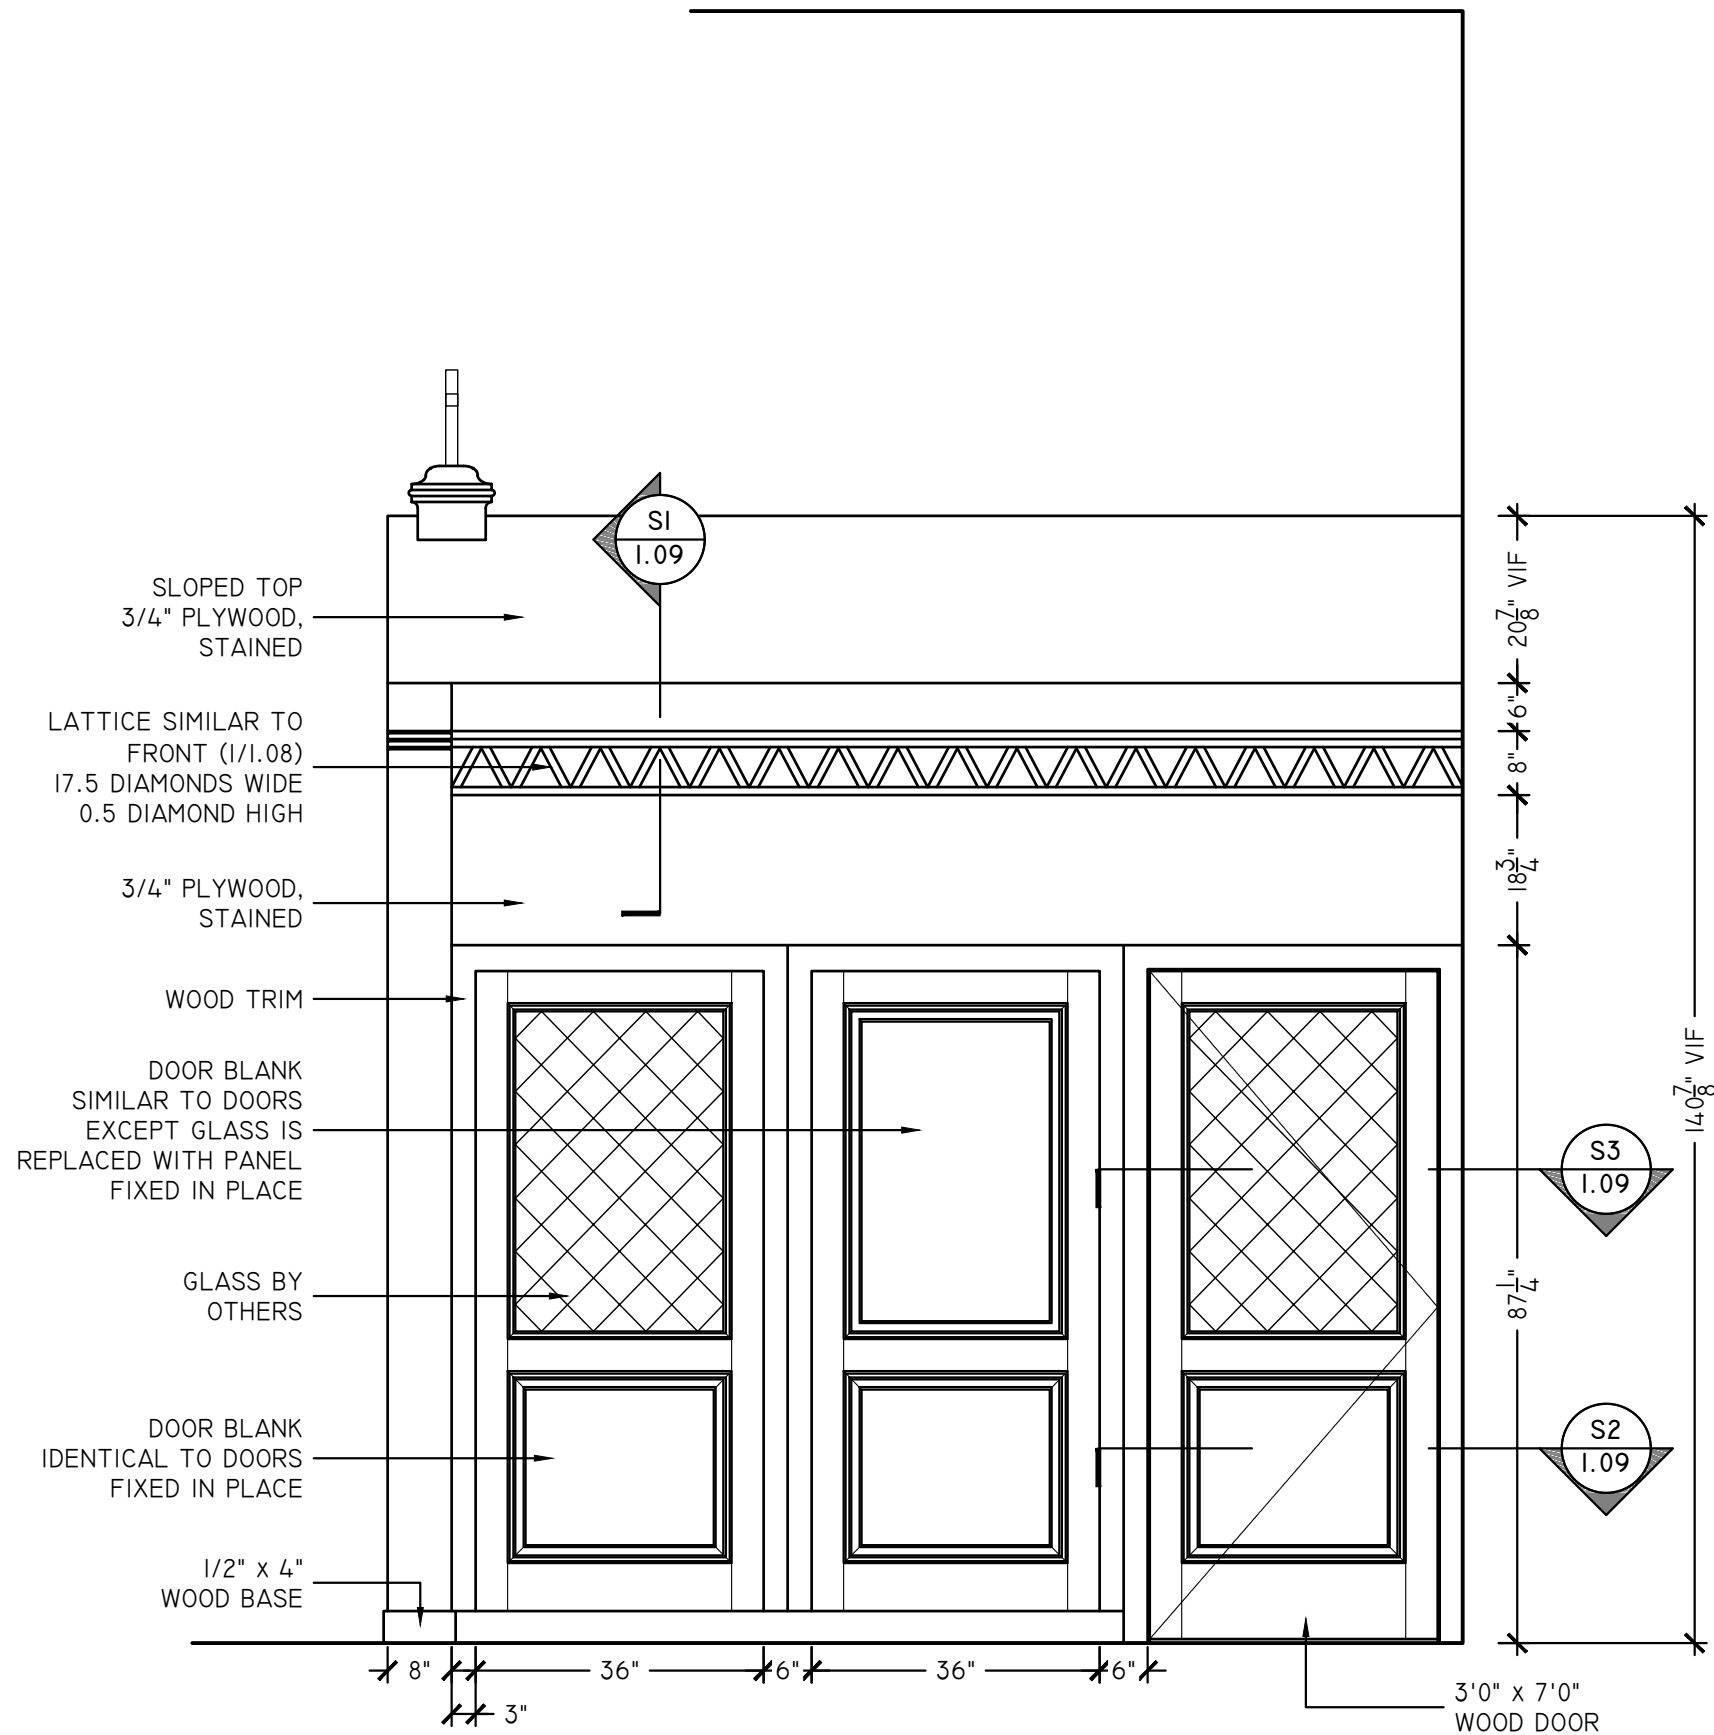

C COFFESIONAL - ELEVATION
 SCALE: 1/2" = 1'-0"
 ARCH REF: D6/AI-I

SUPERIOR
 SHOP DRAWINGS

CONFIDENTIALITY NOTICE: THESE SAMPLES ARE FOR THE SOLE USE OF THE INTENDED RECIPIENTS. IT MAY CONTAIN CONFIDENTIAL AND PRIVILEGED INFORMATION. ANY UNAUTHORIZED REVIEW, USE, DISCLOSURE, OR DISTRIBUTION IS PROHIBITED.

Assembly / Part Name:

Project Name:


DATE: 10/3/2020
 DRAWN BY: SSD

REVISIONS
 DATE COMMENTS


FINISH/HARDWARE SCHEDULE
 WD-1 ALL WOOD TO MATCH EXISTING WALNUT
 SANCTUARY PLATFORM IN SPECIES,
 GRADE, CUT, STAIN COLOR AND FINISH
 ALL HARDWARE TO BE OIL RUBBED
 BRONZE (US10B/613)

PAGE


1.03

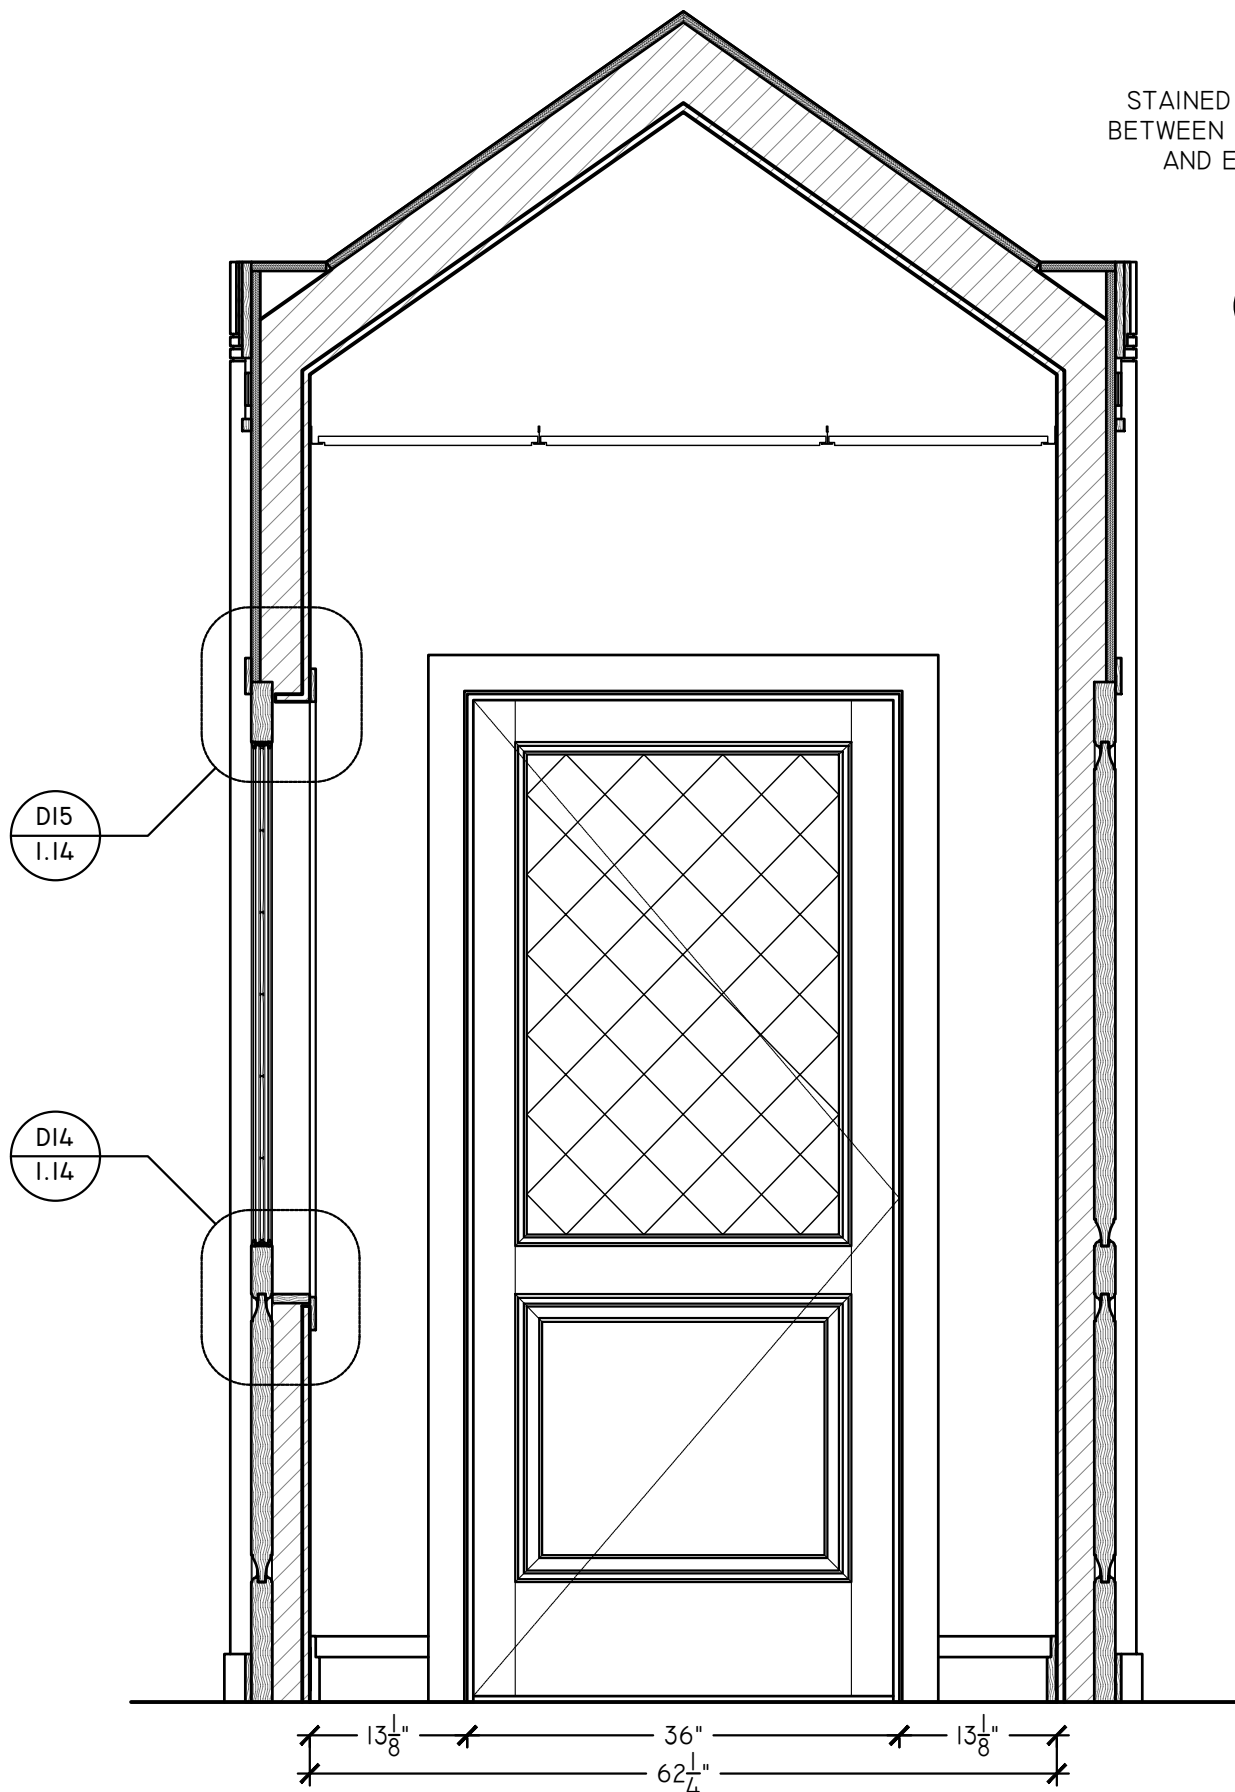

D COFFESIONAL - ELEVATION
SCALE: 3/4" = 1'-0"
ARCH REF: B4/AI-1

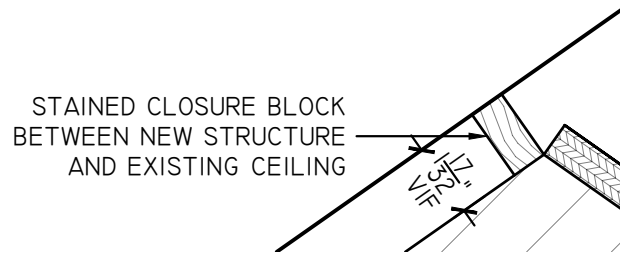

DI6 CLOSURE - DETAIL
SCALE: 3" = 1"
ARCH REF: NONE

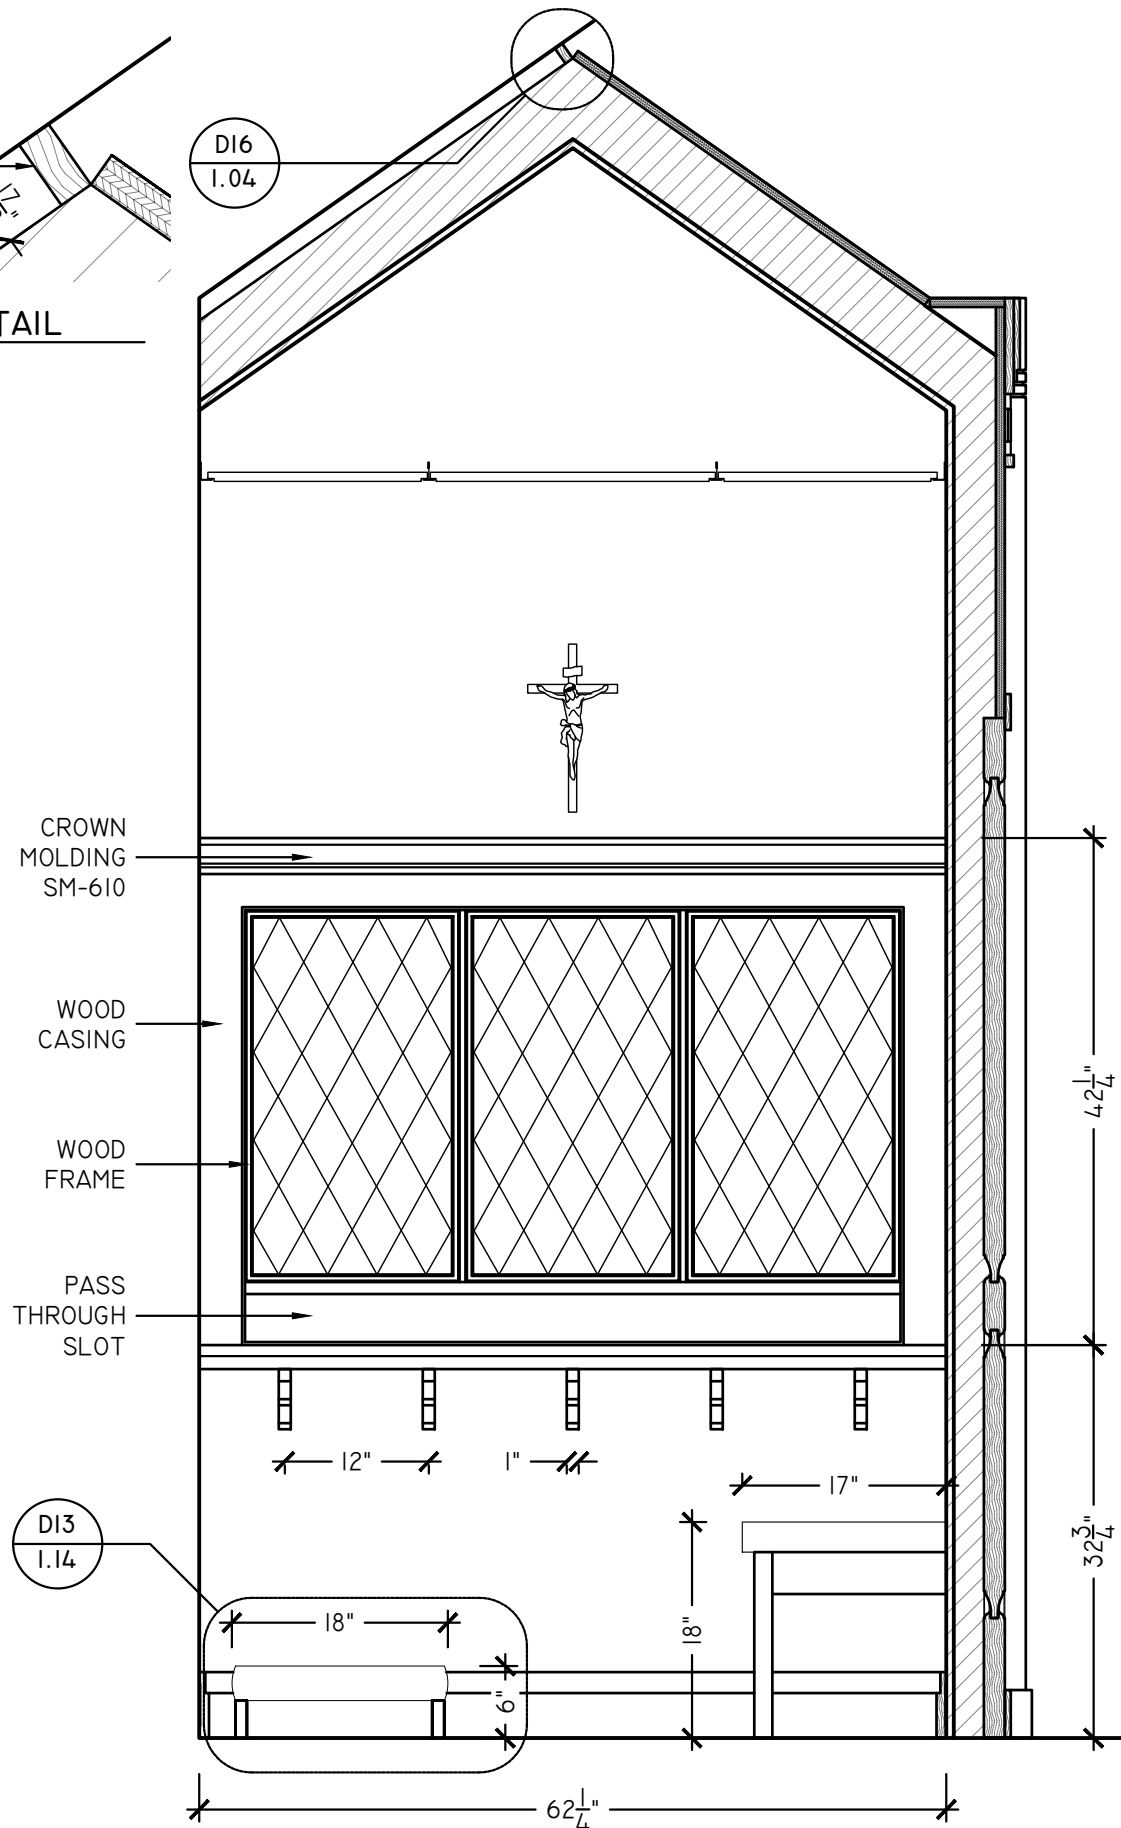

E COFFESIONAL - ELEVATION
SCALE: 3/4" = 1'-0"
ARCH REF: B5/AI-1

SUPERIOR
SHOP DRAWINGS

CONFIDENTIALITY NOTICE: THESE SAMPLES ARE FOR THE SOLE USE OF THE INTENDED RECIPIENTS. IT MAY CONTAIN CONFIDENTIAL AND PRIVILEGED INFORMATION. ANY UNAUTHORIZED REVIEW, USE, DISCLOSURE, OR DISTRIBUTION IS PROHIBITED.

Assembly / Part Name:

Project Name:

DATE: 10/3/2020
DRAWN BY: SSD

REVISIONS
DATE COMMENTS

FINISH/HARDWARE SCHEDULE
WD-1 ALL WOOD TO MATCH EXISTING WALNUT
SANCTUARY PLATFORM IN SPECIES,
GRADE, CUT, STAIN COLOR AND FINISH
ALL HARDWARE TO BE OIL RUBBED
BRONZE (US10B/613)

PAGE

1.04

Assembly / Part Name:

Project Name:


DATE 10/3/2020
DRAWN BY SSD

REVISIONS
DATE COMMENTS


FINISH/HARDWARE SCHEDULE
WD-1 ALL WOOD TO MATCH EXISTING WALNUT
SANCTUARY PLATFORM IN SPECIES,
GRADE, CUT, STAIN COLOR AND FINISH
ALL HARDWARE TO BE OIL RUBBED
BRONZE (US10B/613)

PAGE

1.05

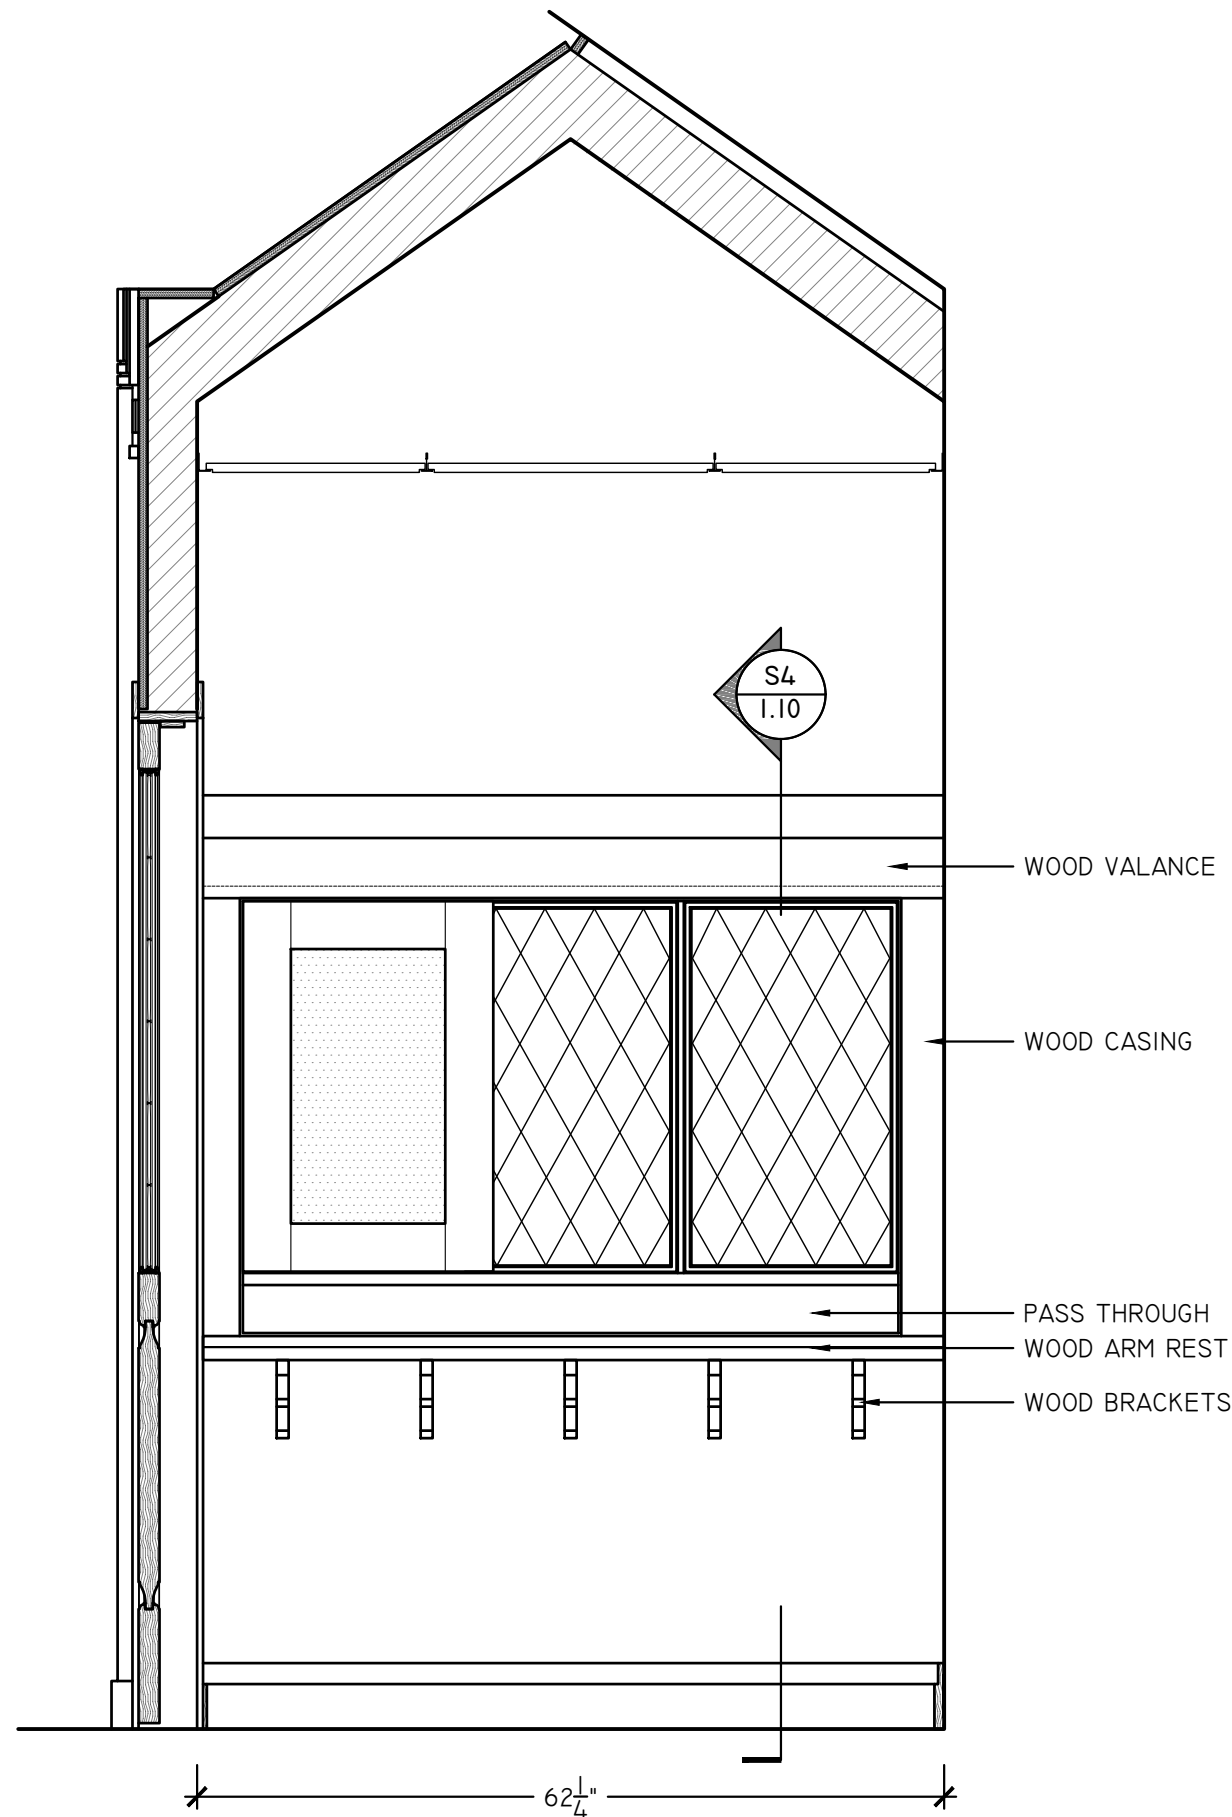

F COFFESIONAL - ELEVATION
SCALE: 3/4" = 1'-0"
ARCH REF: A6/AI-1 (SLIDING PANELS OPEN)

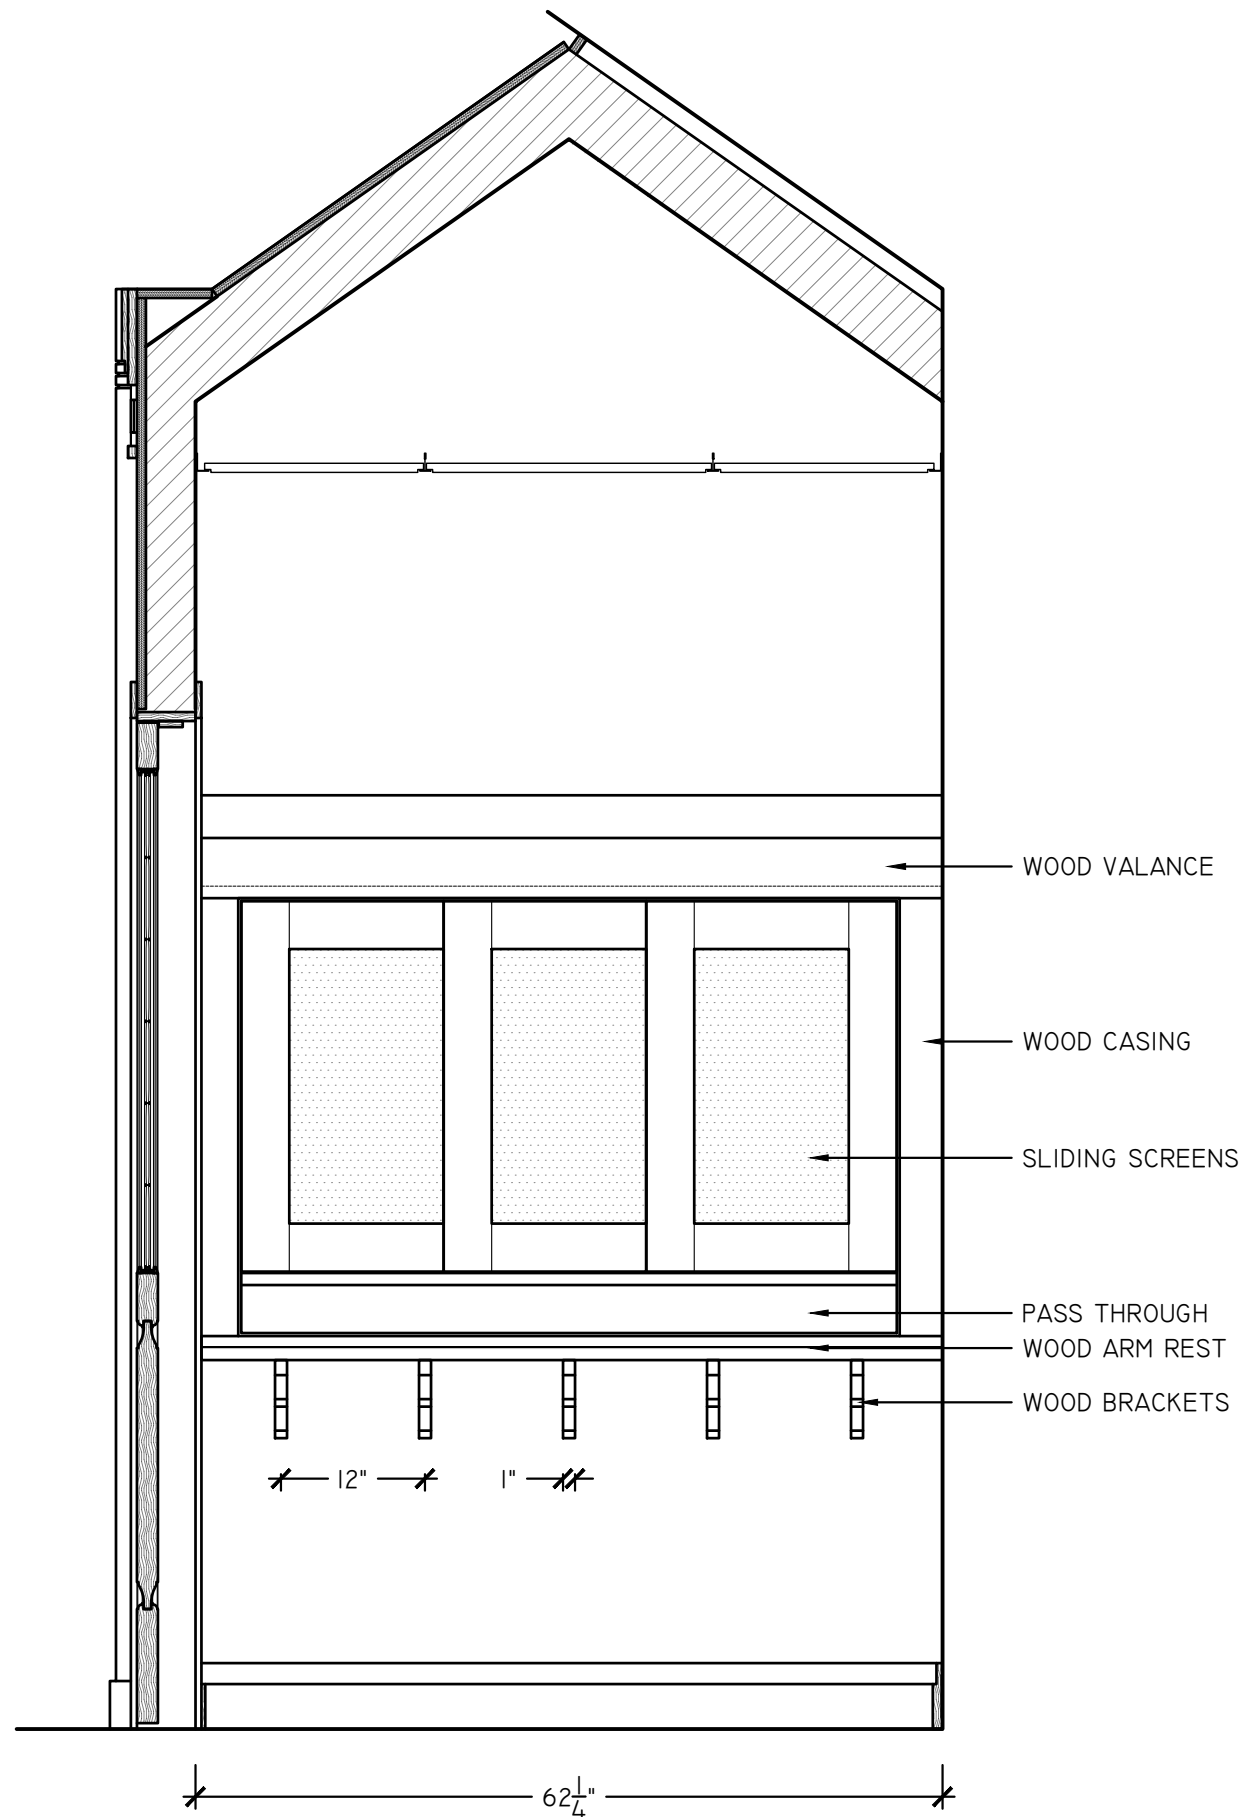

F.I COFFESIONAL - ELEVATION
SCALE: 3/4" = 1'-0"
ARCH REF: A5/AI-1 (SLIDING PANELS CLOSED)



SCALE: 3/4" = 1'-0"
ARCH REF: A7/AI-I, B7/AI-I

SUPERIOR SHOP DRAWINGS



CONFIDENTIALITY NOTICE: THESE SAMPLES ARE FOR THE SOLE USE OF THE INTENDED RECIPIENT(S). IT MAY CONTAIN CONFIDENTIAL AND PRIVILEGED INFORMATION. ANY UNAUTHORIZED REVIEW, USE, DISCLOSURE, OR DISTRIBUTION IS PROHIBITED.

Project Name:


DATE	10/3/2020
DRAWN BY	SSD
REVISIONS	
DATE	COMMENTS

FINISH/HARDWARE SCHEDULE	
WD-1	ALL WOOD TO MATCH EXISTING WALNUT SANCTUARY PLATFORM IN SPECIES, GRADE, CUT, STAIN COLOR AND FINISH
	ALL HARDWARE TO BE OIL RUBBED BRONZE (US10B/613)

1.06

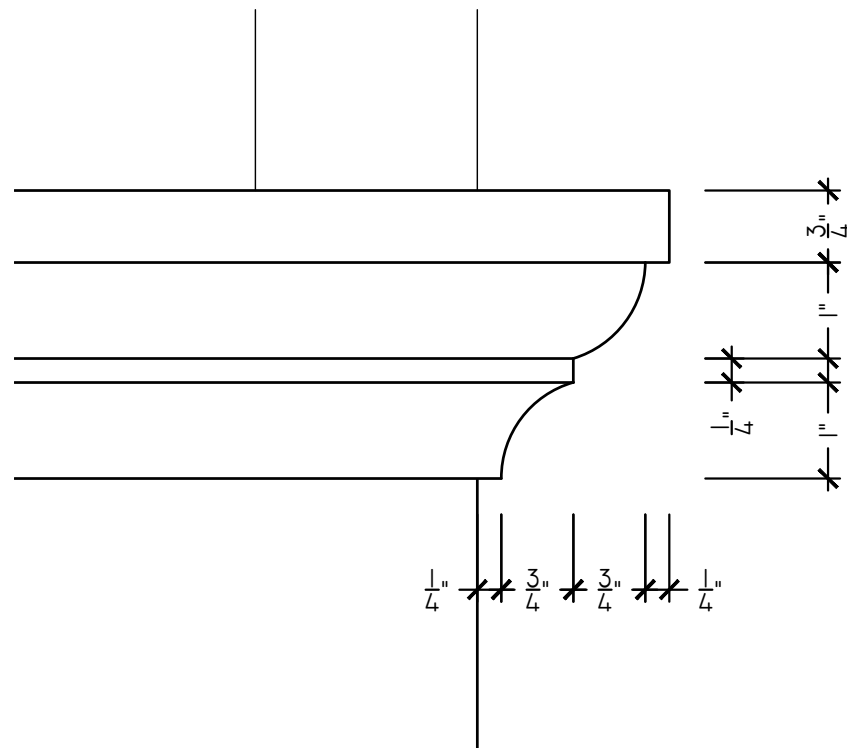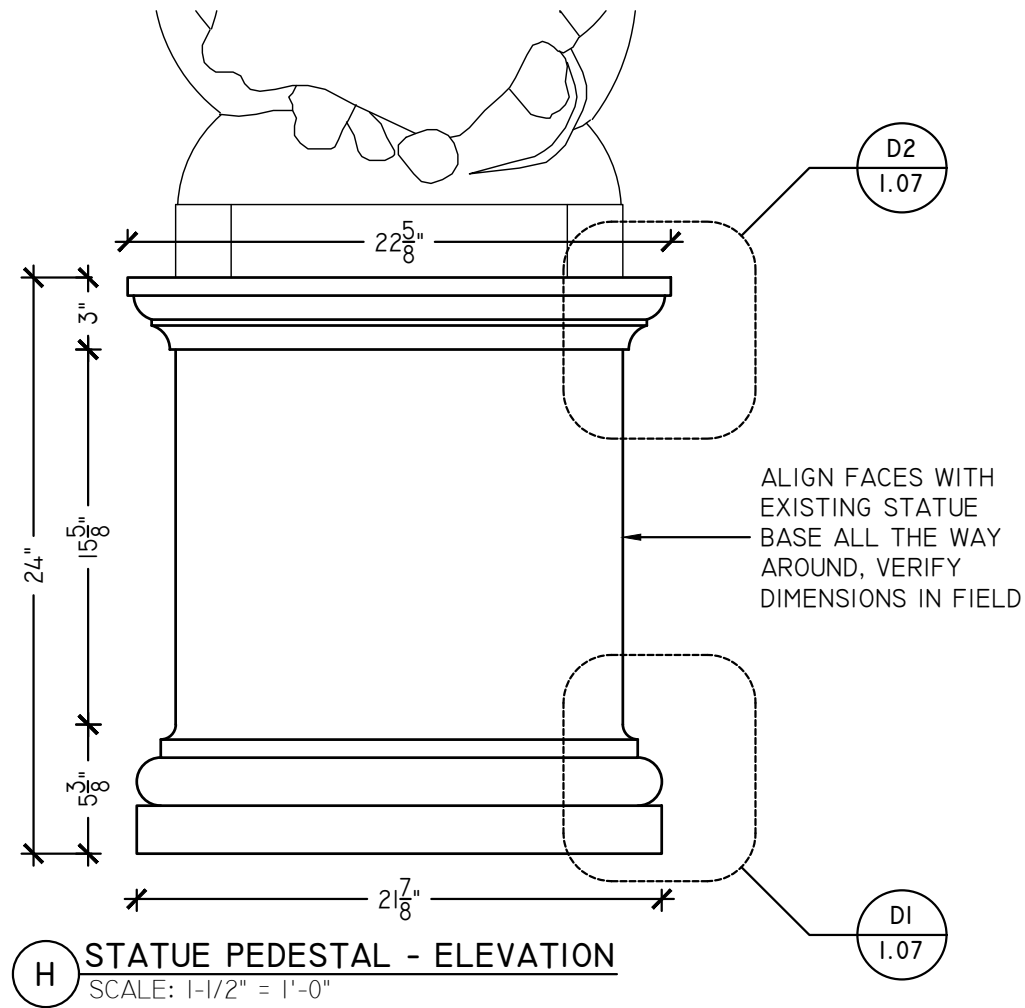

D2 PEDESTAL PROFILES - DETAIL
SCALE: 3" = 1'
ARCH REF: B2/AI-2

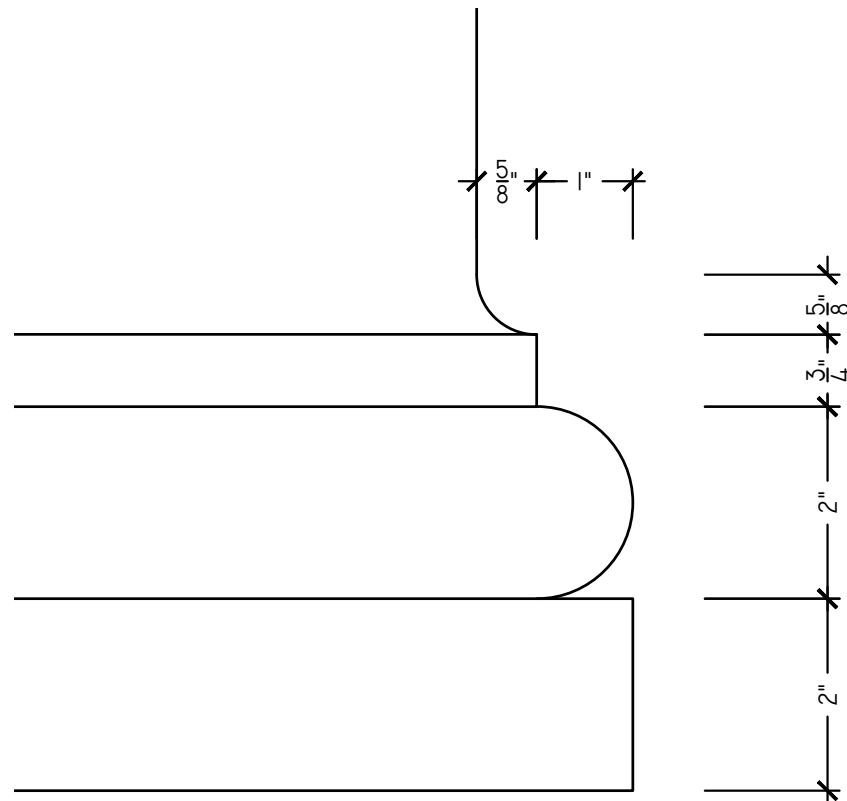

D1 PEDESTAL PROFILES - DETAIL
SCALE: 3" = 1'
ARCH REF: B2/AI-2

SUPERIOR
SHOP DRAWINGS

CONFIDENTIALITY NOTICE: THESE SAMPLES ARE FOR THE SOLE USE OF THE INTENDED RECIPIENTS. IT MAY CONTAIN CONFIDENTIAL AND PRIVILEGED INFORMATION. ANY UNAUTHORIZED REVIEW, USE, DISCLOSURE, OR DISTRIBUTION IS PROHIBITED.


Assembly / Part Name:

Project Name:


DATE 10/3/2020
DRAWN BY SSD

REVISIONS	
DATE	COMMENTS


FINISH/HARDWARE SCHEDULE	
WD-1	ALL WOOD TO MATCH EXISTING WALNUT SANCTUARY PLATFORM IN SPECIES, GRADE, CUT, STAIN COLOR AND FINISH
	ALL HARDWARE TO BE OIL RUBBED BRONZE (US10B/613)

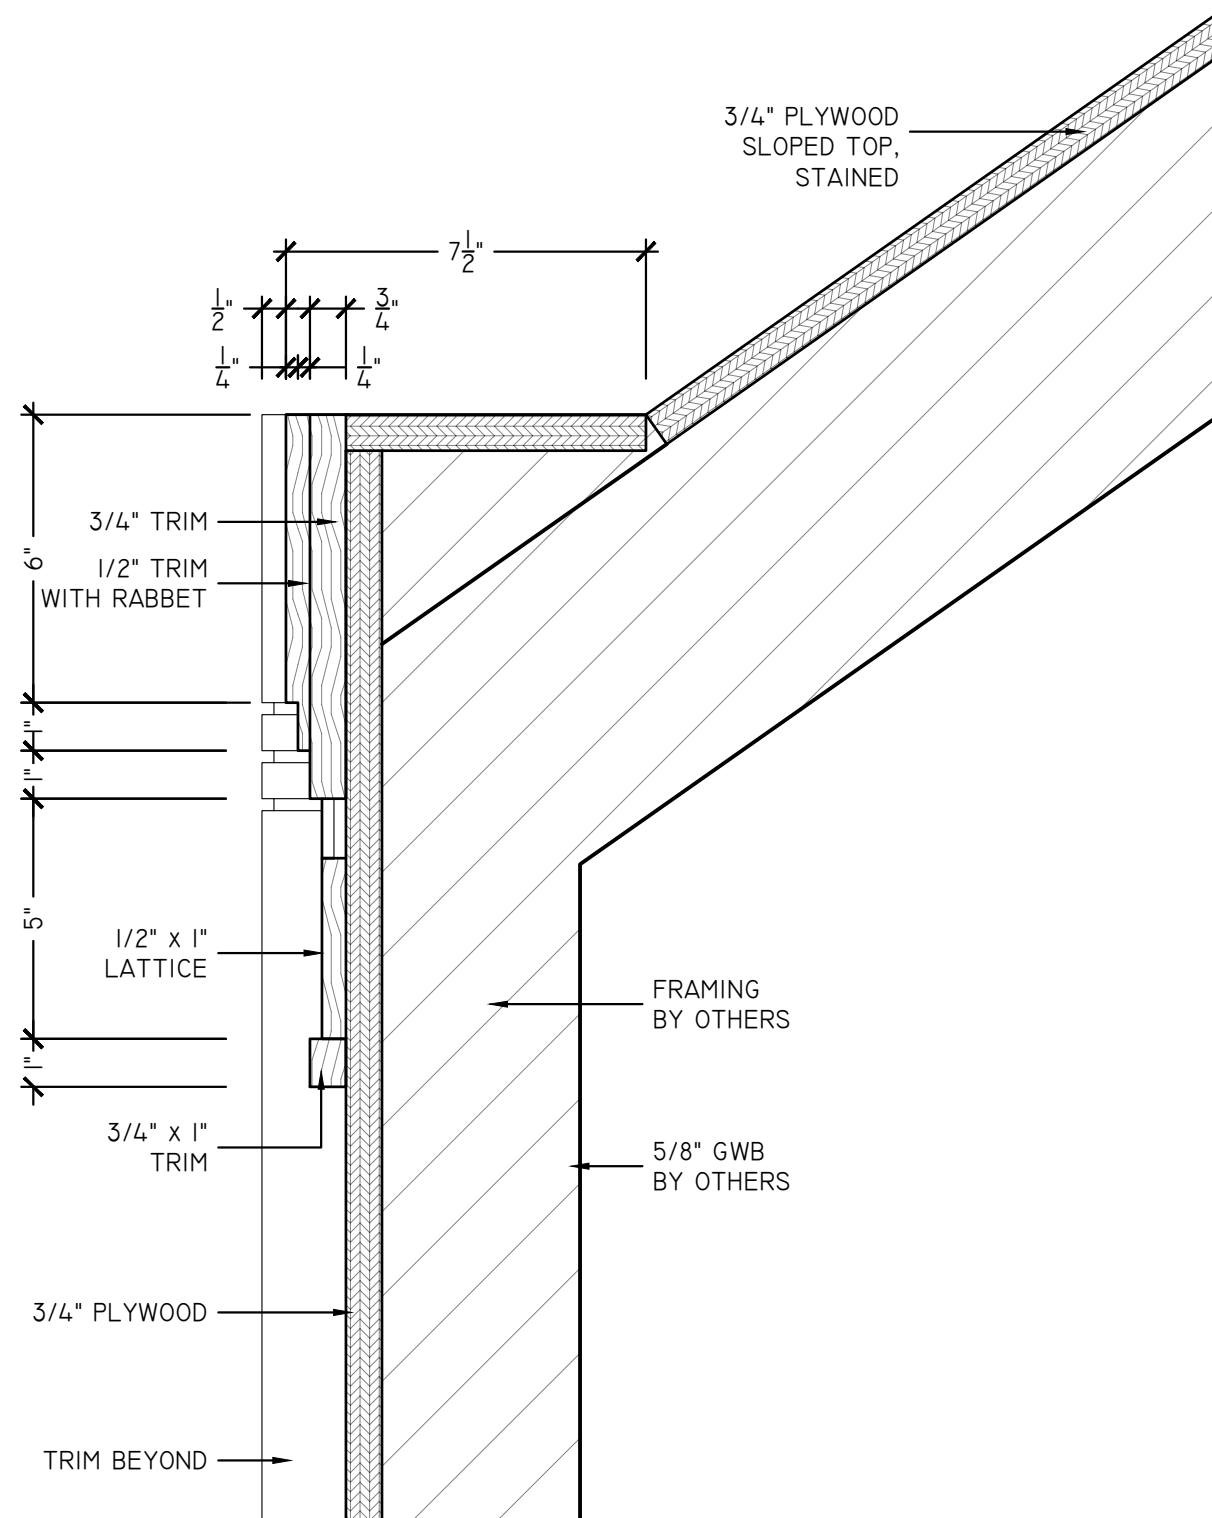


SI SIDE LATTICE - SECTION
SCALE: 3" = 1"
ARCH REF: B3/AI-2

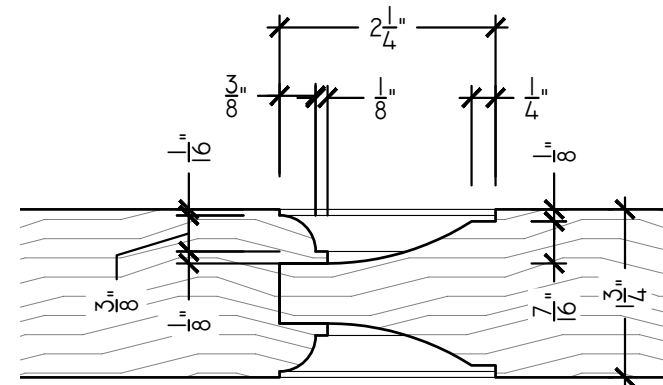


D4 DOOR - DETAIL
SCALE: 6" = 1"
ARCH REF: NONE

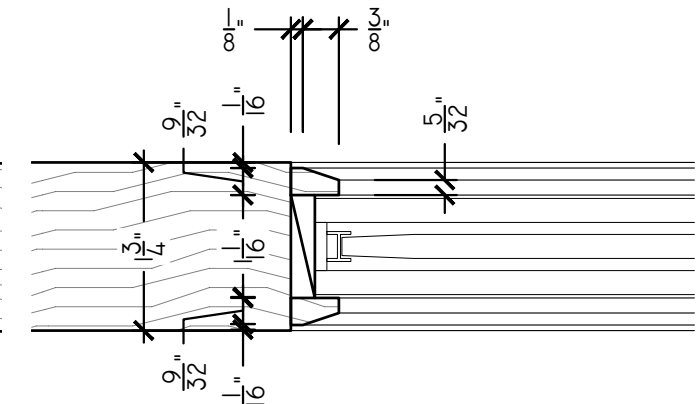

D5 DOOR - DETAIL
SCALE: 6" = 1"
ARCH REF: NONE

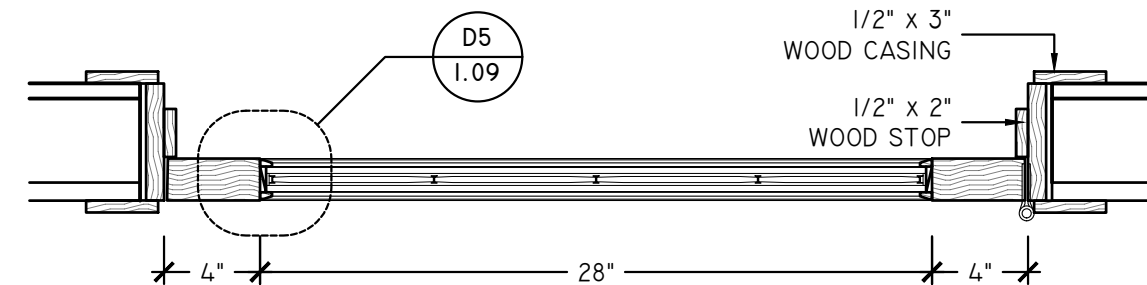

S3 DOOR - SECTION
SCALE: 1-1/2" = 1"
ARCH REF: NONE

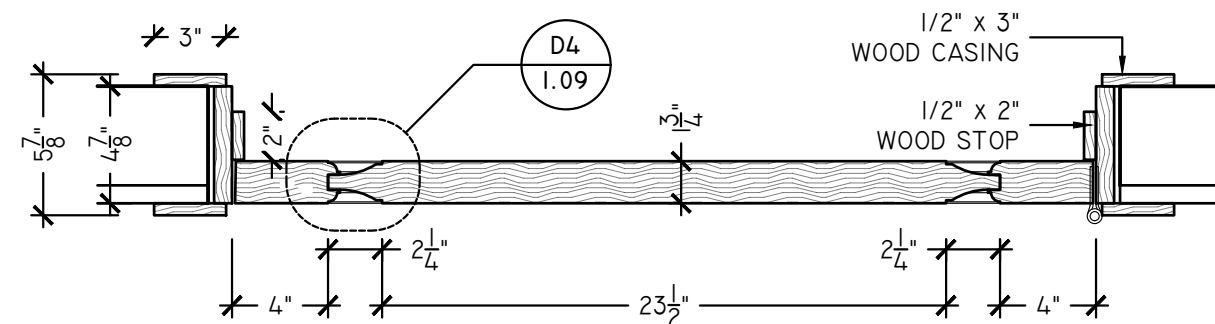

S2 DOOR - SECTION
SCALE: 1-1/2" = 1"
ARCH REF: NONE

SUPERIOR
SHOP DRAWINGS

CONFIDENTIALITY NOTICE: THESE SAMPLES ARE FOR THE SOLE USE OF THE INTENDED RECIPIENTS. IT MAY CONTAIN CONFIDENTIAL AND PRIVILEGED INFORMATION. ANY UNAUTHORIZED REVIEW, USE, DISCLOSURE, OR DISTRIBUTION IS PROHIBITED.

Assembly / Part Name:

Project Name:


DATE: 10/3/2020
DRAWN BY: SSD

REVISIONS
DATE COMMENTS


FINISH/HARDWARE SCHEDULE
WD-1 ALL WOOD TO MATCH EXISTING WALNUT
SANCTUARY PLATFORM IN SPECIES,
GRADE, CUT, STAIN COLOR AND FINISH
ALL HARDWARE TO BE OIL RUBBED
BRONZE (US10B/613)

PAGE


1.09

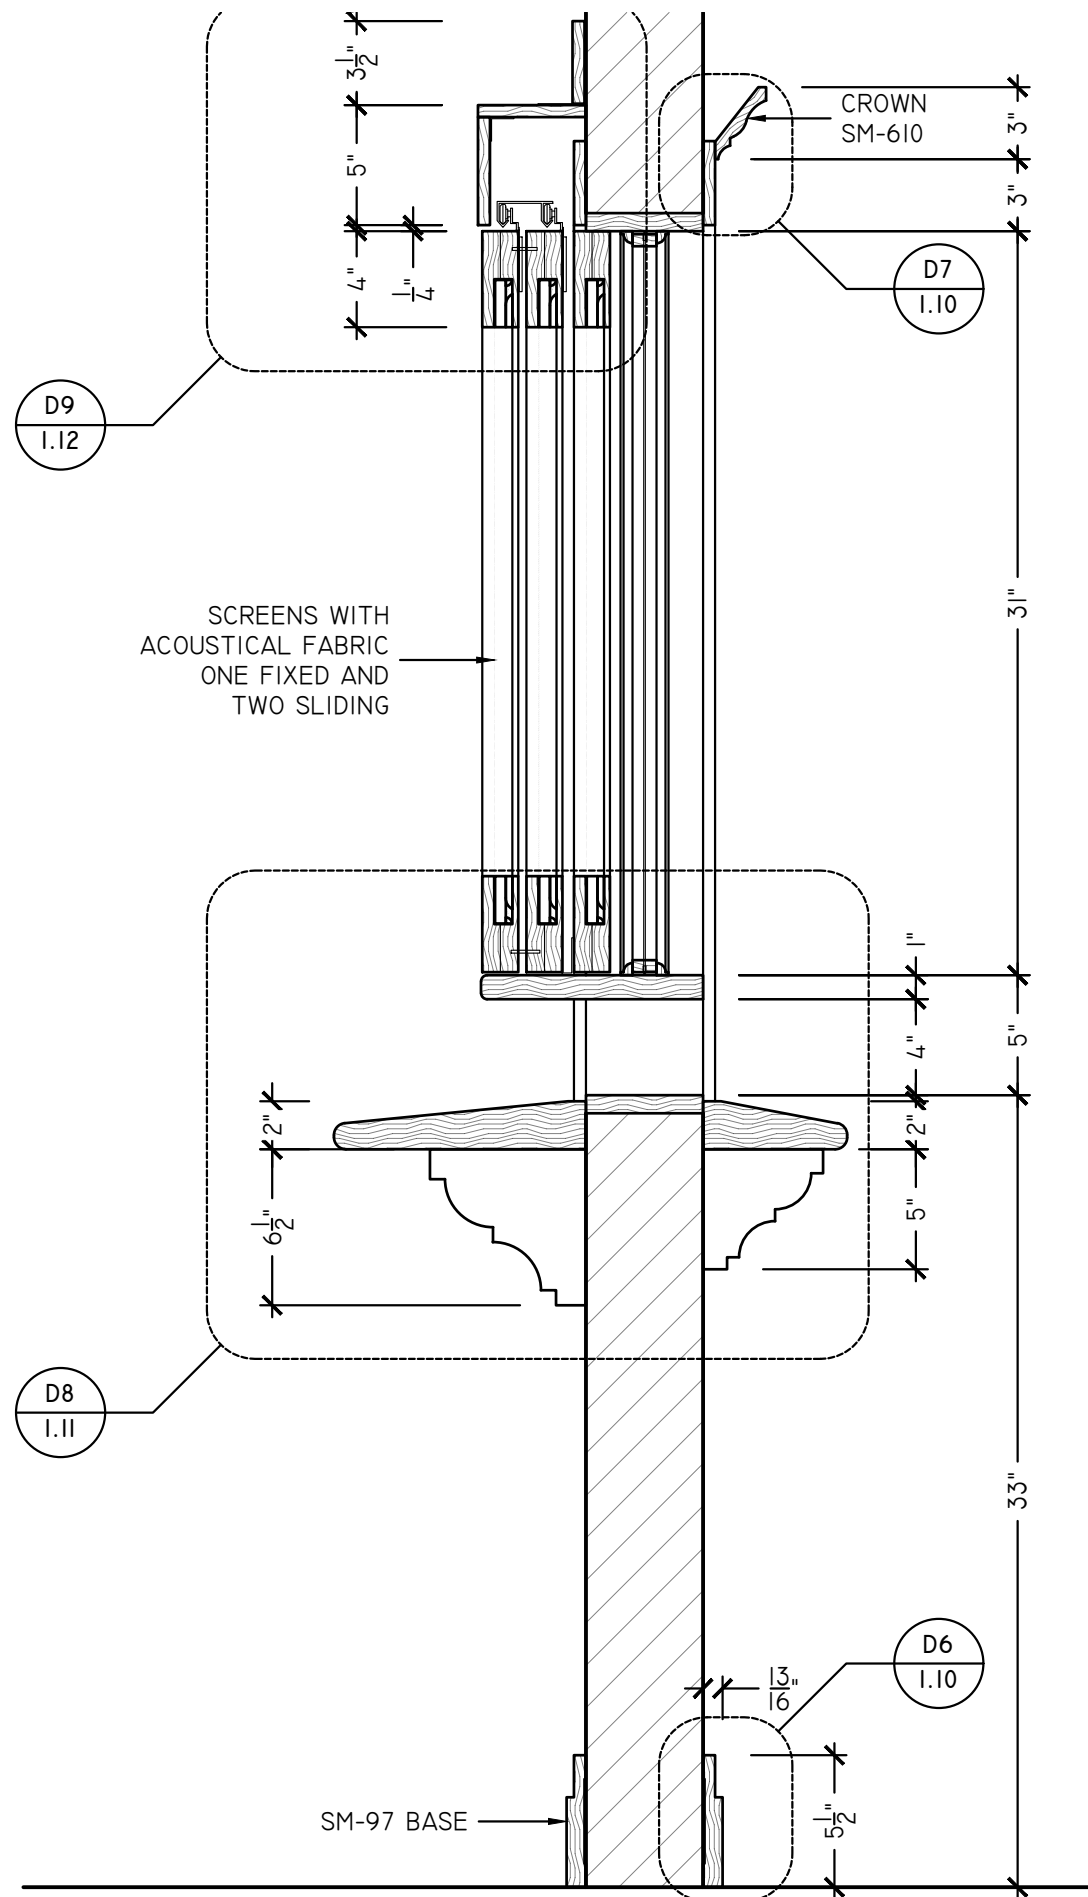

S4 CONFESSIONAL SCREEN - SECTION
 SCALE: 1-1/2" = 1'
 ARCH REF: C1/A1-2

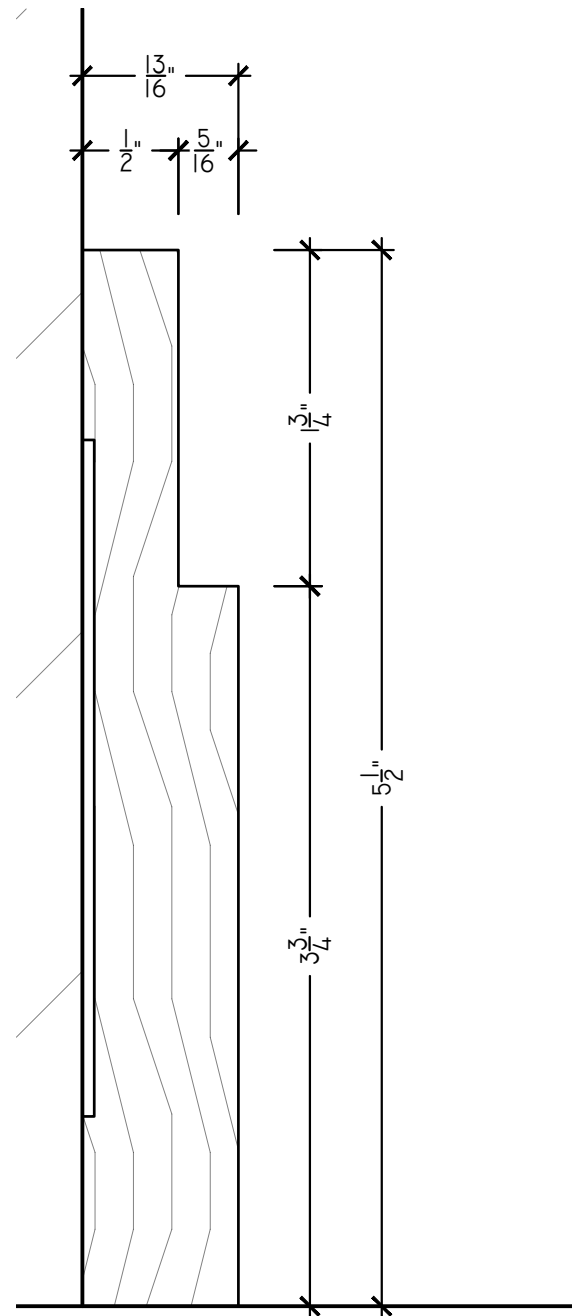

D6 BASE SM-97 - DETAIL
 SCALE: FULL SCALE
 ARCH REF: NONE

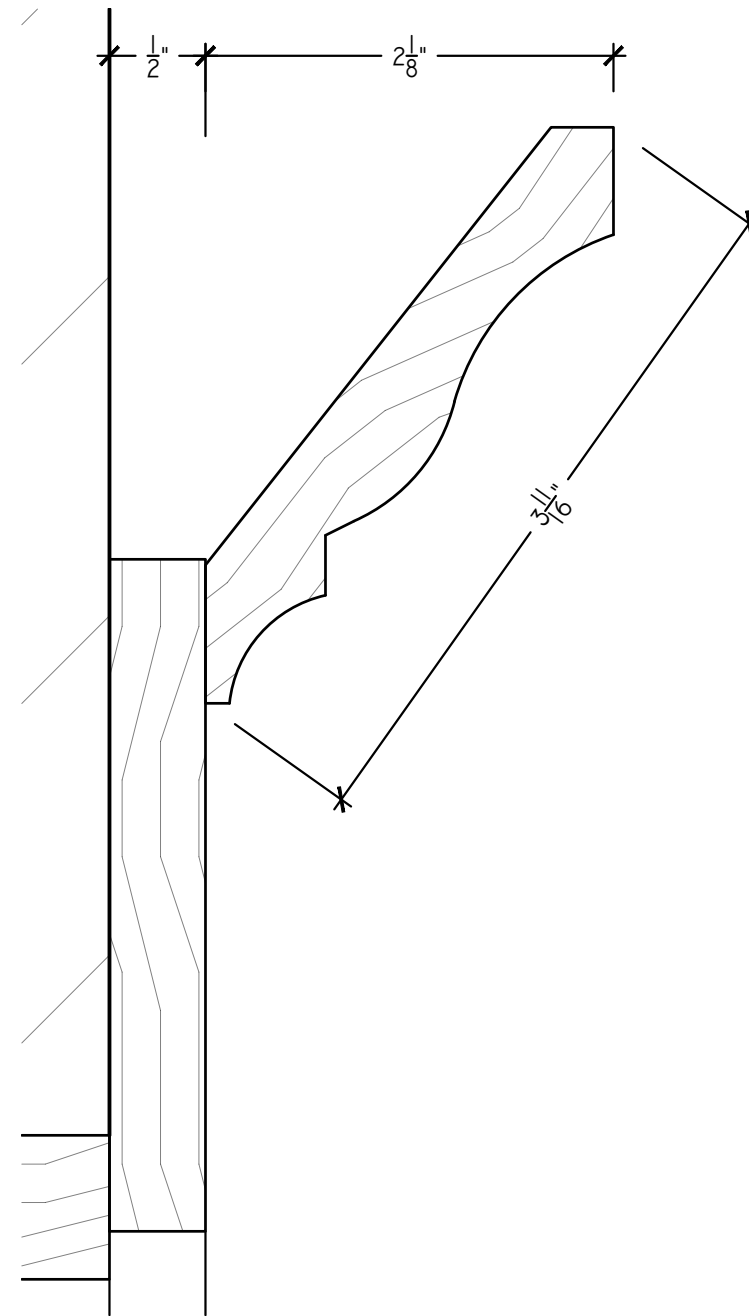

D7 CROWN SM-610 - DETAIL
 SCALE: FULL SCALE
 ARCH REF: NONE

Assembly / Part Name:


Project Name:

DATE: 10/3/2020
 DRAWN BY: SSD

REVISIONS

DATE COMMENTS

FINISH/HARDWARE SCHEDULE
 WD-1 ALL WOOD TO MATCH EXISTING WALNUT
 SANCTUARY PLATFORM IN SPECIES,
 GRADE, CUT, STAIN COLOR AND FINISH
 ALL HARDWARE TO BE OIL RUBBED
 BRONZE (US10B/613)

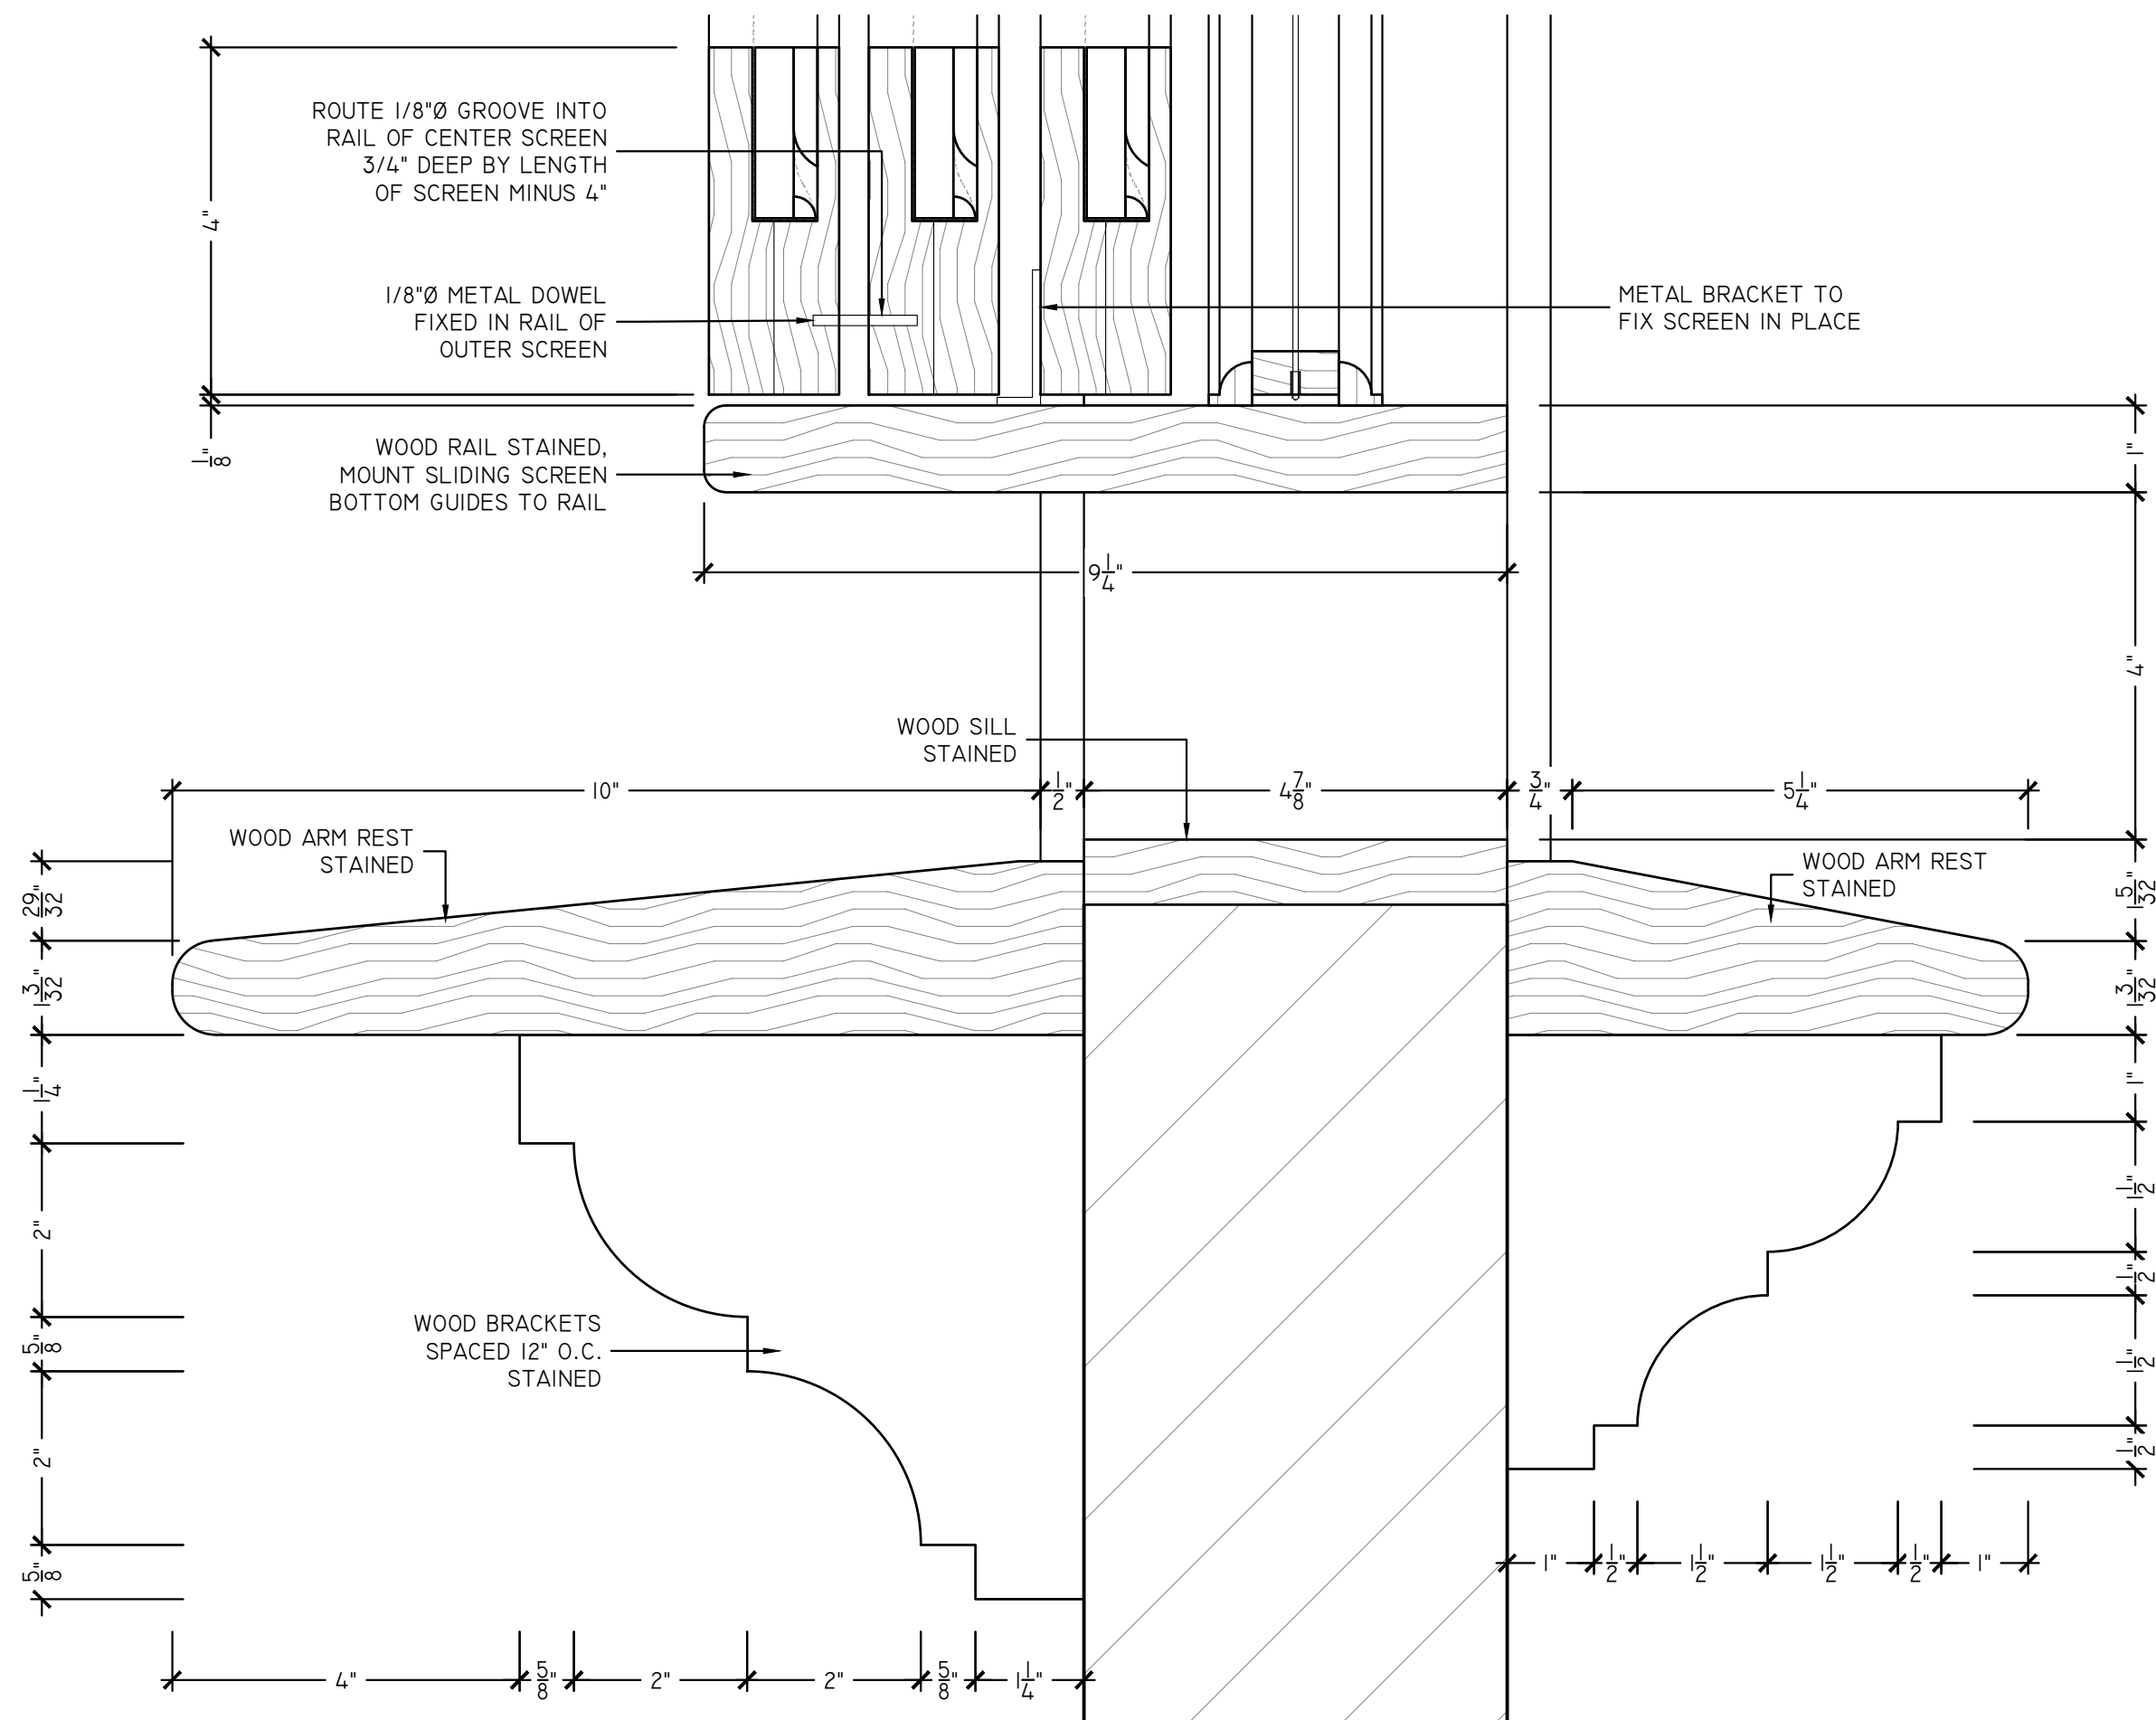

D8 CONFESSIONAL SCREEN SILL - DETAIL
SCALE: 6" = 1'
ARCH REF: A7/AI-2

SUPERIOR
SHOP DRAWINGS

CONFIDENTIALITY NOTICE: THESE SAMPLES ARE FOR THE SOLE USE OF THE INTENDED RECIPIENTS. IT MAY CONTAIN CONFIDENTIAL AND PRIVILEGED INFORMATION. ANY UNAUTHORIZED REVIEW, USE, DISCLOSURE, OR DISTRIBUTION IS PROHIBITED.

Assembly / Part Name:

Project Name:


DATE	10/3/2020
DRAWN BY	SSD

REVISIONS	
DATE	COMMENTS

FINISH/HARDWARE SCHEDULE	
WD-1	ALL WOOD TO MATCH EXISTING WALNUT SANCTUARY PLATFORM IN SPECIES, GRADE, CUT, STAIN COLOR AND FINISH
	ALL HARDWARE TO BE OIL RUBBED BRONZE (US10B/613)

PAGE

1.11

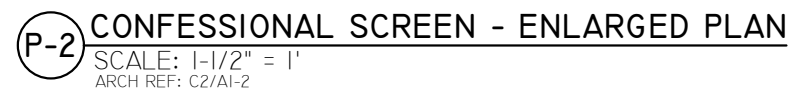


CONFIDENTIALITY NOTICE: THESE SAMPLES ARE FOR THE SOLE USE OF THE INTENDED RECIPIENT(S). IT MAY CONTAIN CONFIDENTIAL AND PRIVILEGED INFORMATION. ANY UNAUTHORIZED REVIEW, USE, DISCLOSURE, OR DISTRIBUTION IS PROHIBITED.


Project Name:

FINISH/HARDWARE SCHEDULE	
WD-1	ALL WOOD TO MATCH EXISTING WALNUT SANCTUARY PLATFORM IN SPECIES, GRADE, CUT, STAIN COLOR AND FINISH
	ALL HARDWARE TO BE OIL RUBBED BRONZE (US10B/613)


1.13

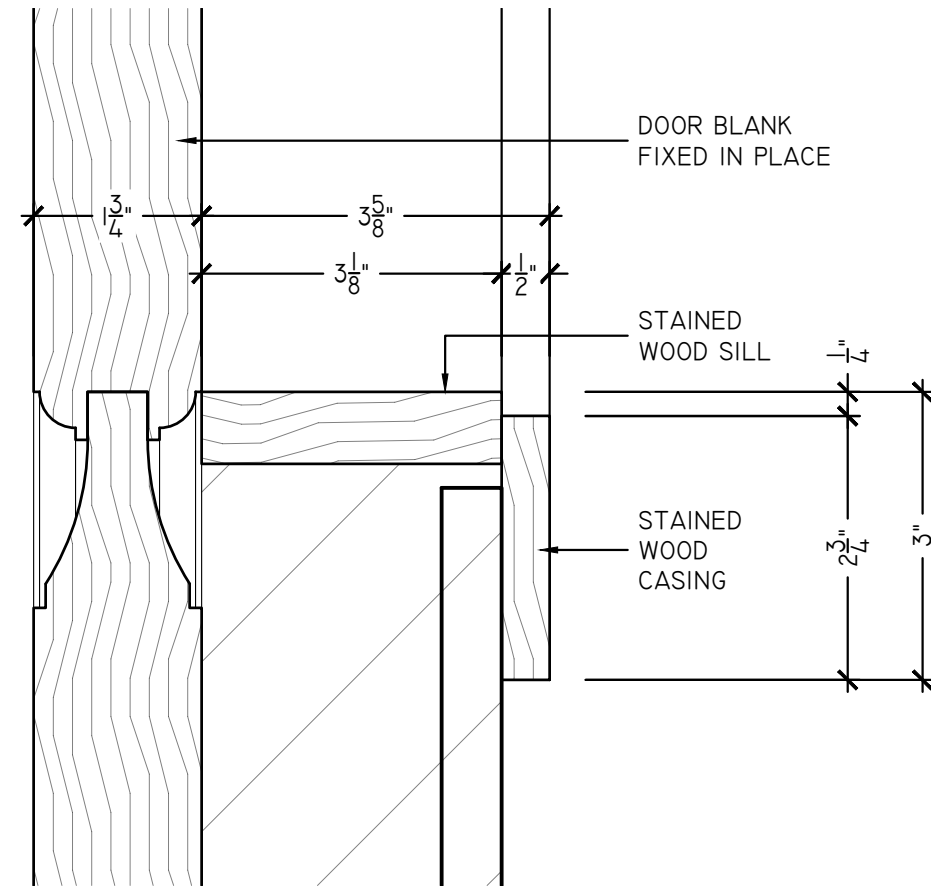


D14 **FIXED DOOR BLANK SILL - DETAIL**
 SCALE: 6" = 1'
 ARCH REF: C2/AI-1

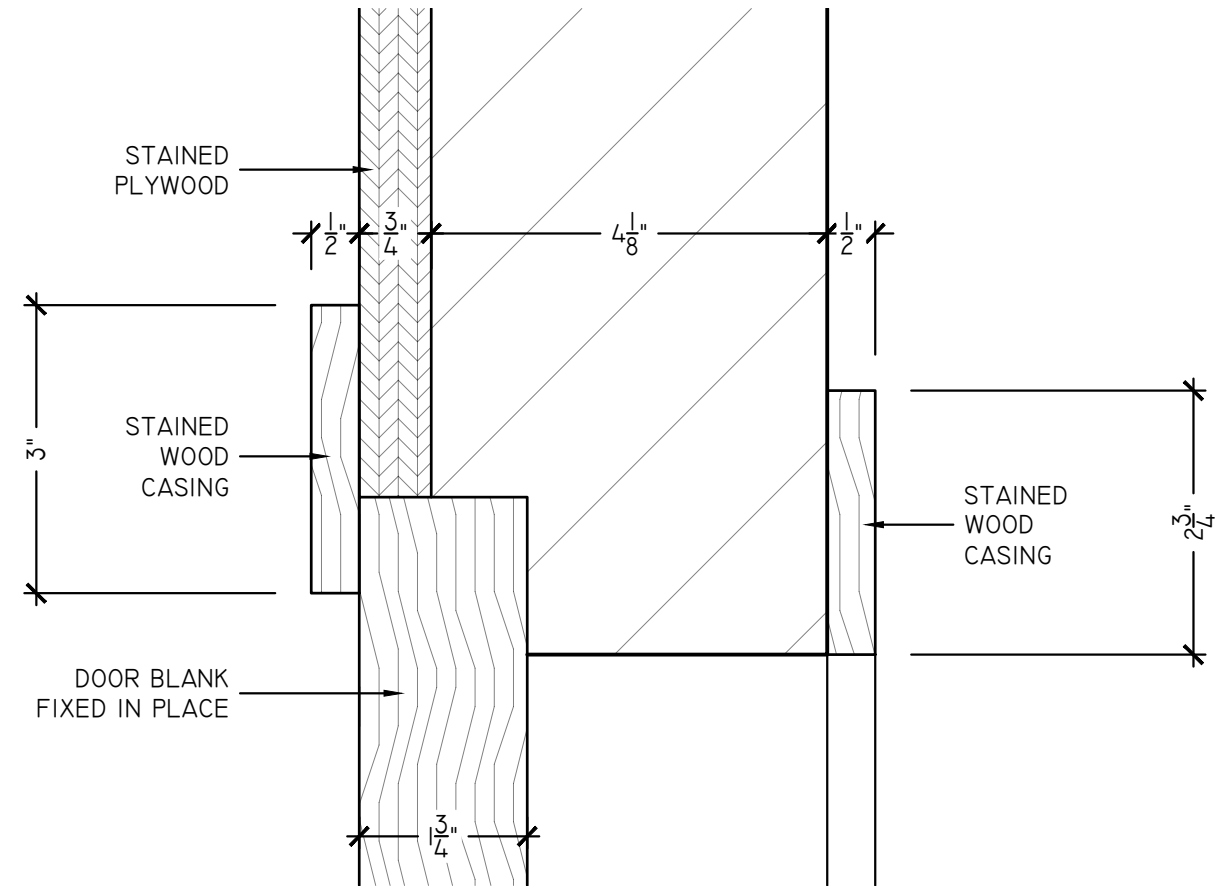

D15 **MESH SCREEN - DETAIL**
 SCALE: 6" = 1'
 ARCH REF: E4/AI-2

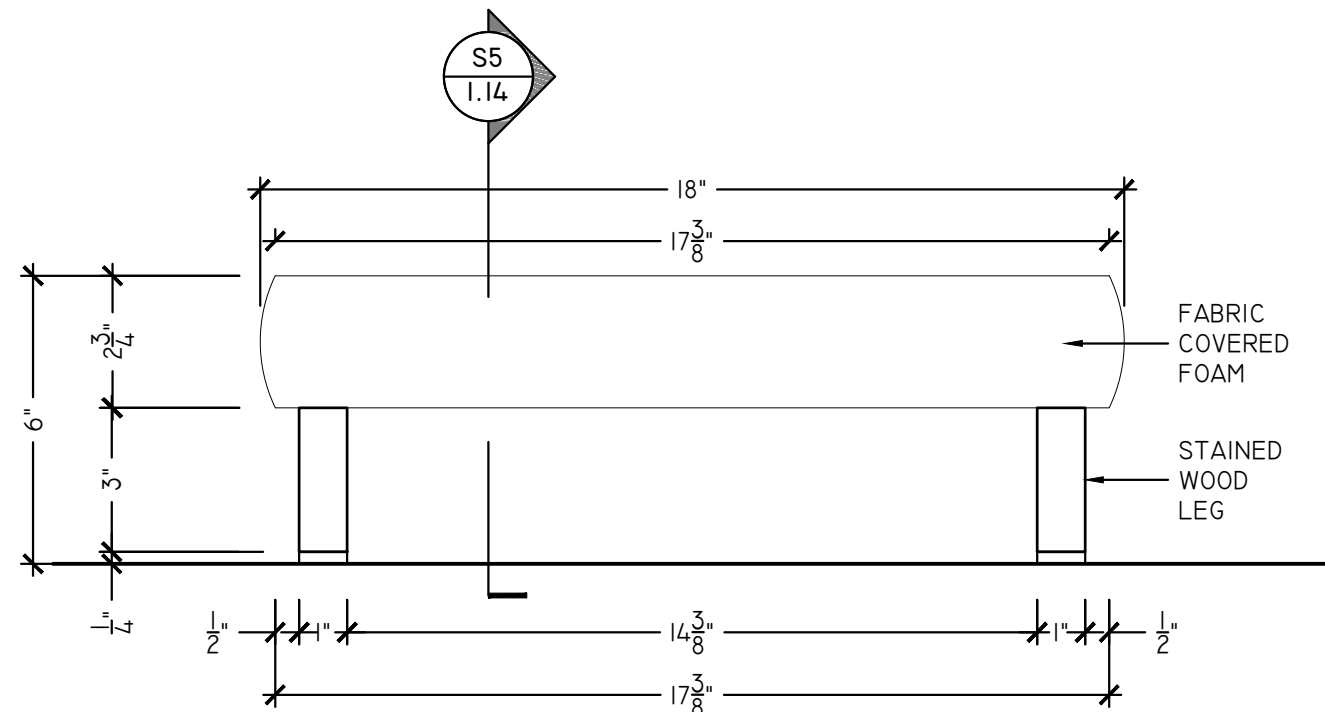

D13 **CONFESSIONAL KNEELER - DETAIL**
 SCALE: 3" = 1'
 ARCH REF: B5/AI-1

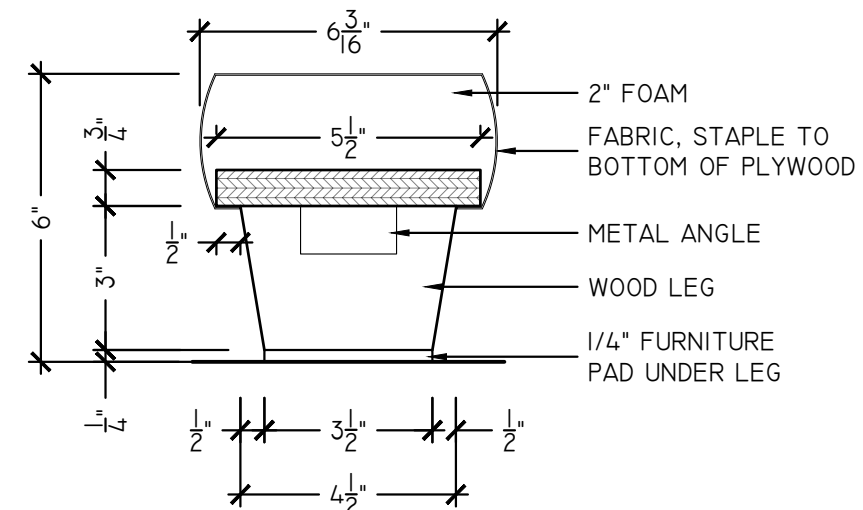

S5 **CONFESSIONAL KNEELER - SECTION**
 SCALE: 3" = 1'
 ARCH REF: B1/AI-2

SUPERIOR
SHOP DRAWINGS

CONFIDENTIALITY NOTICE: THESE SAMPLES ARE FOR THE SOLE USE OF THE INTENDED RECIPIENTS. IT MAY CONTAIN CONFIDENTIAL AND PRIVILEGED INFORMATION. ANY UNAUTHORIZED REVIEW, USE, DISCLOSURE, OR DISTRIBUTION IS PROHIBITED.

Assembly / Part Name:

Project Name:

DATE: 10/3/2020
 DRAWN BY: SSD


REVISIONS

DATE	COMMENTS

FINISH/HARDWARE SCHEDULE
 WD-1 ALL WOOD TO MATCH EXISTING WALNUT
 SANCTUARY PLATFORM IN SPECIES,
 GRADE, CUT, STAIN COLOR AND FINISH
 ALL HARDWARE TO BE OIL RUBBED
 BRONZE (US10B/613)

PAGE

1.14

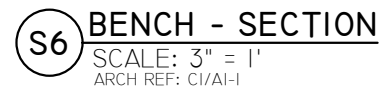

1.15

