


Window Specifications

Total Count: 13	
Windows MODEL	1" Total Insulated Double Pane Sliding Window System
Dimensions (H" x W")	8'0" X 8'3"
Rough Opening Add:	1.5"
PTAC	YES
Window Type	Slider
Slider Details	Attached Tamper Resistant 4 inch Max Opening Slider Stop, Horizontal Sliding Windows Maxium Operating Force 20 LBF
Frame Color	White
Frame Type	3.75" Thermally Broken Aluminum Frame
Glass Insulation Properties	Double Pane Low-E
Exterior Pane	1/4"
Interior Pane	1/4"
Airspace	1/2"
Double Pane Specs	1" Double Pane
Tempered	No
Sill Plate	Matching Aluminum Windows Sill Plate
Head Flashing	Standard
Screen	Screen Frames Extruded Aluminum Screen Mesh Aluminum Wire
Minimum Glazing Performance	U-Factor 0.650 SHGC 0.39
Custom Notes	Frame Finish 15 Year Warranty from Normal Wear and Tear
Sill B1 Count: 13	

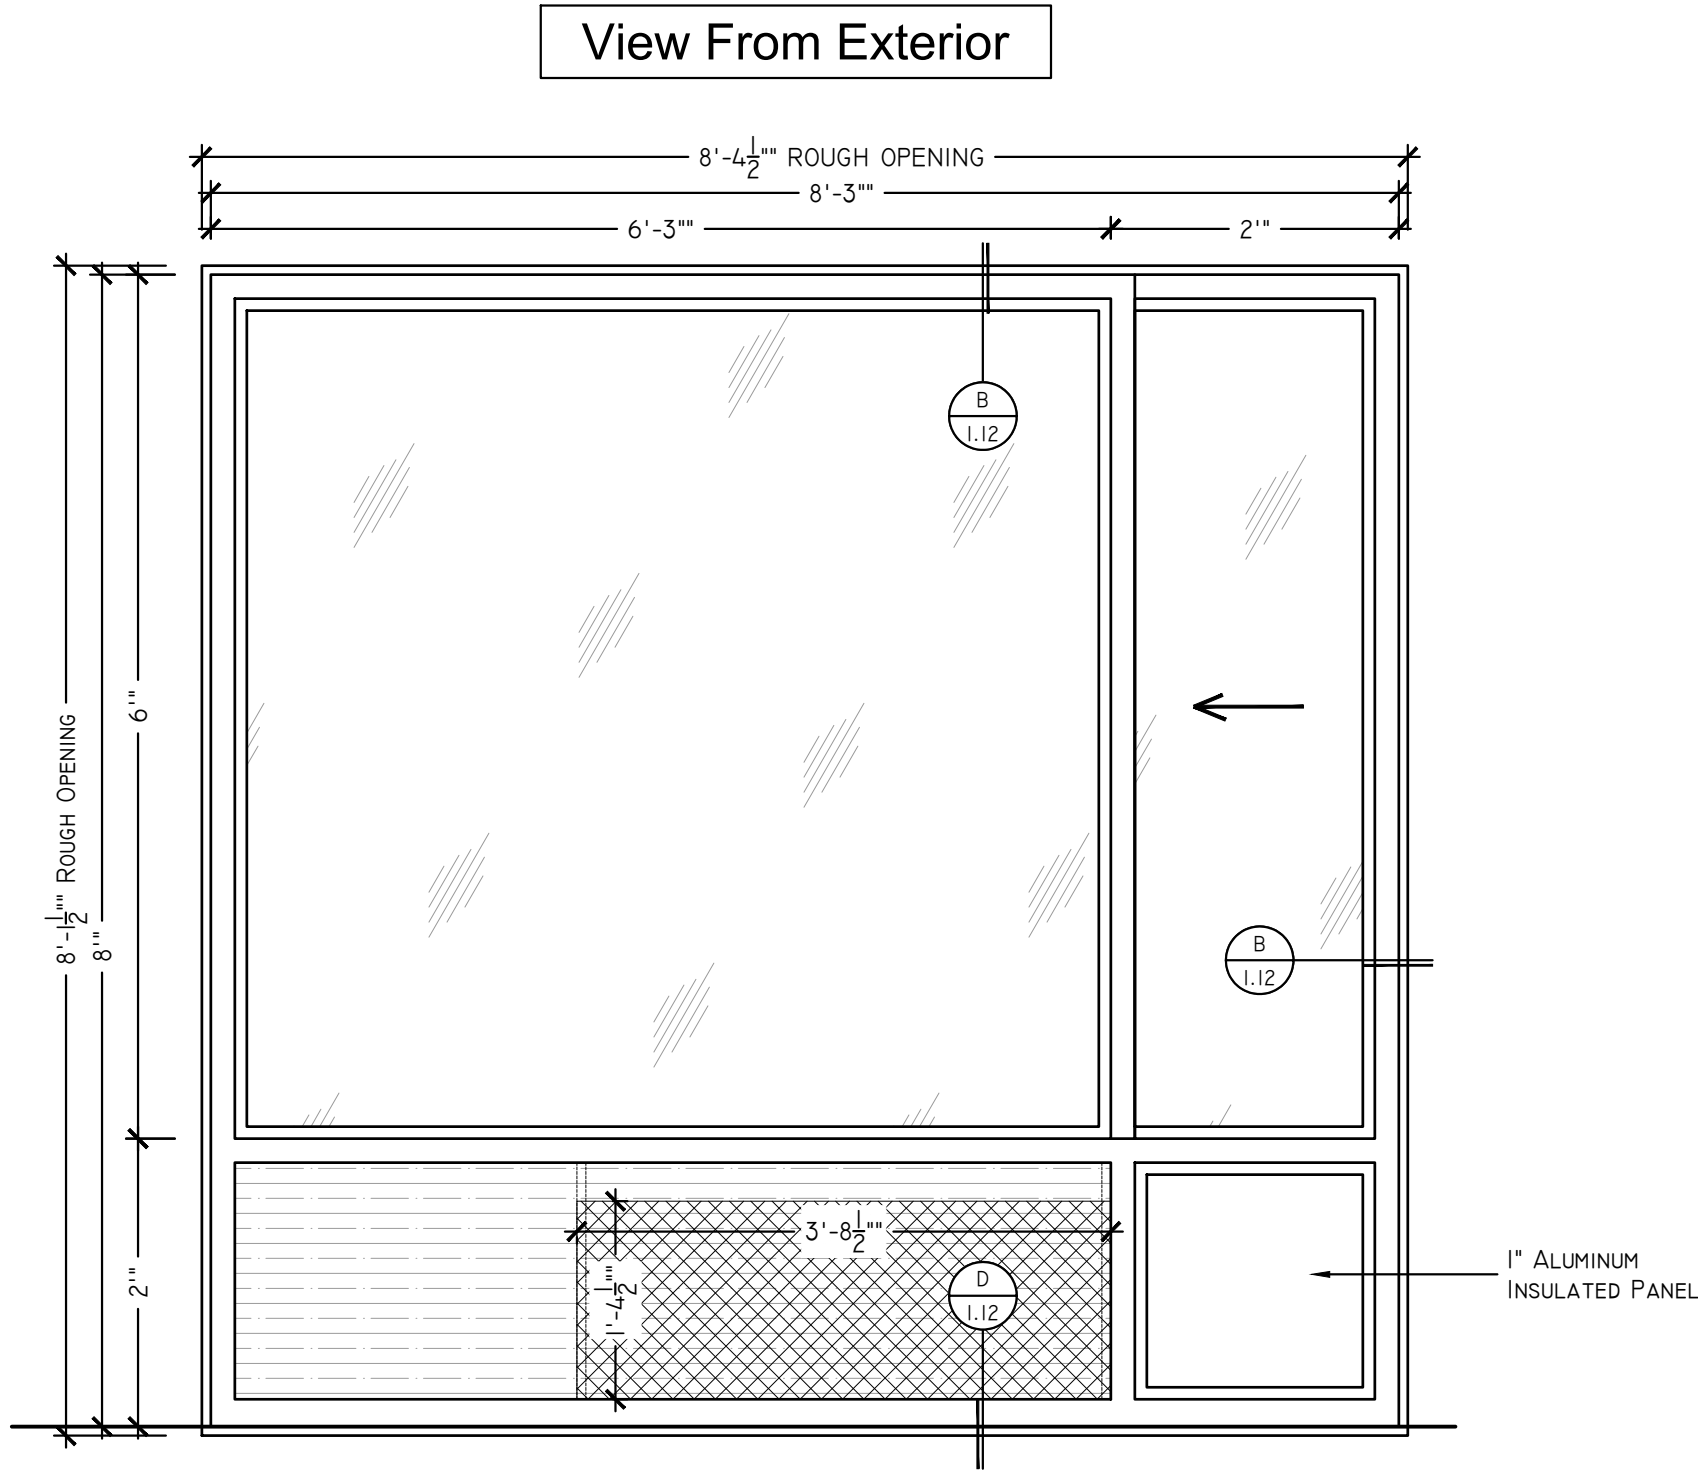

WI SLIDING WINDOW - FIXED/SLIDER  
ARCH REF: NONE  
SCALE: 3/4" = 1'-0"

SUPERIOR

SHOP DRAWINGS

CONFIDENTIALITY NOTICE: THESE SAMPLES ARE FOR THE SOLE USE OF THE INTENDED RECIPIENT(S). IT MAY CONTAIN CONFIDENTIAL AND PRIVILEGED INFORMATION. ANY UNAUTHORIZED REVIEW, USE, DISCLOSURE, OR DISTRIBUTION IS PROHIBITED.

Project:


Drawing Title:  
Window Specs - Sliding Windows

DATE	
3/25/2020	
REVISIONS	
R9	6/4/2020
R10	6/5/2020
R11	6/16/2020
R12	6/17/2020
R13	6/18/2020


Drawing No:  
1.01



Window Specifications	
Total Count: 1	
Windows MODEL	1" Total Insulated Double Pane Sliding Window System
Dimensions (H" x W")	8'0" X 8'3"
Rough Opening Add:	1.5"
PTAC	YES
Window Type	Slider
Slider Details	Attached Tamper Resistant 4 inch Max Opening Slider Stop, Horizontal Sliding Windows Maxium Operating Force 20 LBF
Frame Color	White
Frame Type	3.75" Thermally Broken Aluminum Frame
Glass Insulation Properties	Double Pane Low-E
Exterior Pane	1/4"
Interior Pane	1/4"
Airspace	1/2"
Double Pane Specs	1" Double Pane
Tempered	No
Sill Plate	Matching Aluminum Windows Sill Plate
Head Flashing	Standard
Blue Tint	B = Blue Tint
Screen	Screen Frames Extruded Aluminum Screen Mesh Aluminum Wire
Minimum Glazing Performance	U-Factor 0.650 SHGC 0.39
Custom Notes	Frame Finish 15 Year Warranty from Normal Wear and Tear
Sill B1 Count: 1	

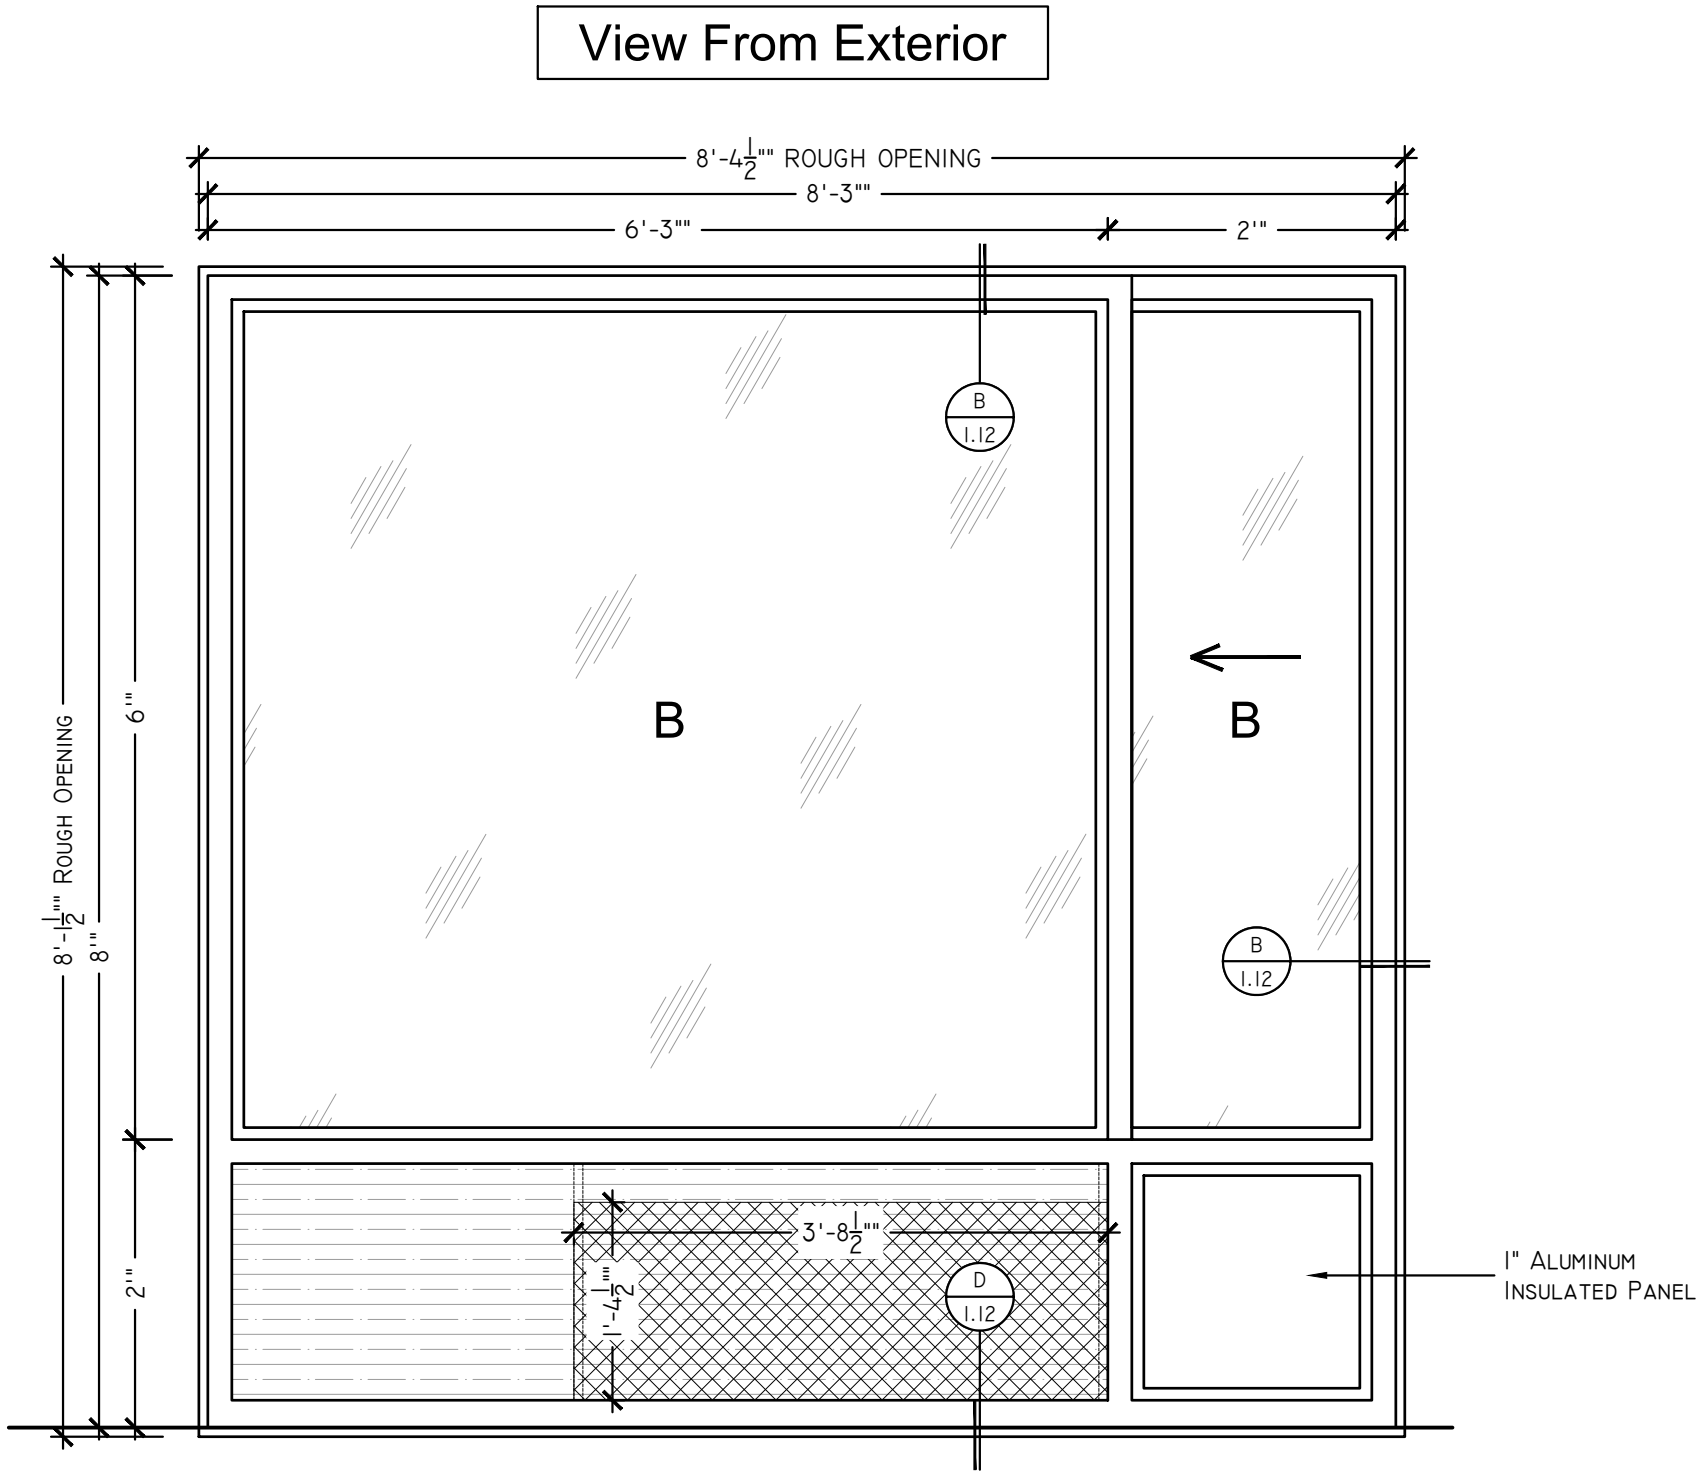

WI-B SLIDING WINDOW - FIXED/SLIDER  
ARCH REF: NONE  
SCALE: 3/4" = 1'-0"

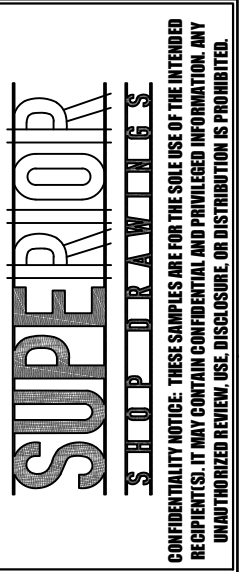

Project:

Drawing Title:

Window Specs - Sliding Windows


DATE	
3/25/2020	
REVISIONS	
R9	6/4/2020
R10	6/5/2020
R11	6/16/2020
R12	6/17/2020
R13	6/18/2020

Drawing No:

1.02

Window Specifications

Total Count: 3	
Windows MODEL	1" Total Insulated Double Pane Sliding Window System
Dimensions (H" x W")	7'1-1/2" X 8'3"
Rough Opening Add:	1.5"
PTAC	YES
Window Type	Slider
Slider Details	Attached Tamper Resistant 4 inch Max Opening Slider Stop, Horizontal Sliding Windows Maxium Operating Force 20 LBF
Frame Color	White
Frame Type	3.75" Thermally Broken Aluminum Frame
Glass Insulation Properties	Double Pane Low-E
Exterior Pane	1/4"
Interior Pane	1/4"
Airspace	1/2"
Double Pane Specs	1" Double Pane
Tempered	No
Sill Plate	Matching Aluminum Windows Sill Plate
Head Flashing	Standard
Blue Tint	B = Blue Tint
Screen	Screen Frames Extruded Aluminum Screen Mesh Aluminum Wire
Minimum Glazing Performance	U-Factor 0.650 SHGC 0.39
Custom Notes	Frame Finish 15 Year Warranty from Normal Wear and Tear
Sill A1 Count: 3	

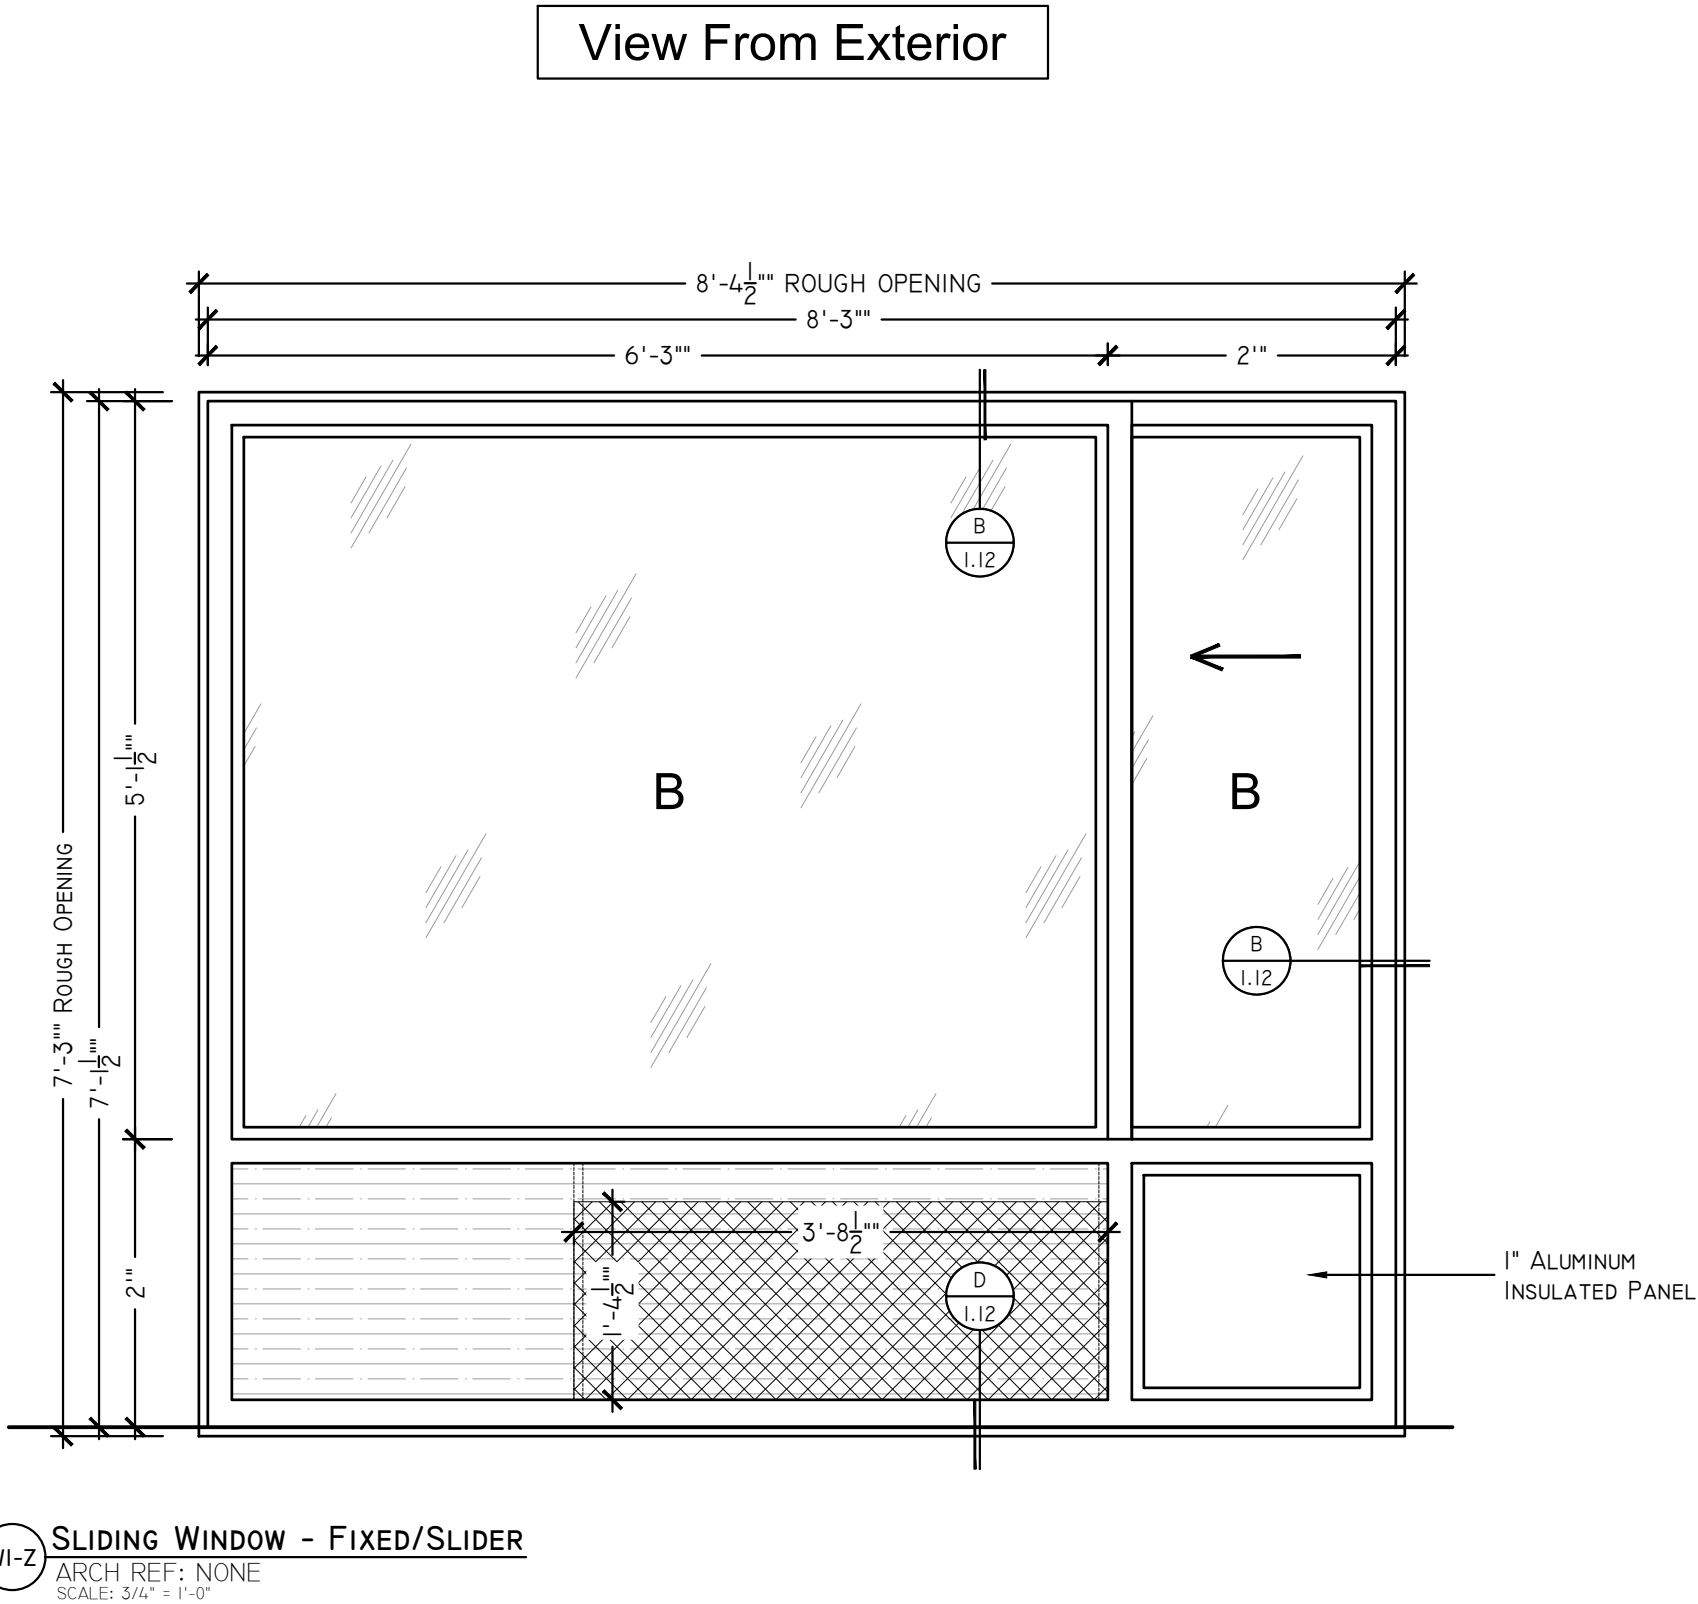

**SUPERIOR**  
SHOP DRAWINGS

CONFIDENTIALITY NOTICE: THESE SAMPLES ARE FOR THE SOLE USE OF THE INTENDED RECIPIENT(S). IT MAY CONTAIN CONFIDENTIAL AND PRIVILEGED INFORMATION. ANY UNAUTHORIZED REVIEW, USE, DISCLOSURE, OR DISTRIBUTION IS PROHIBITED.

Project:

Drawing Title:  
Window Specs - Sliding Windows

DATE	
3/25/2020	
REVISIONS	
R9	6/4/2020
R10	6/5/2020
R11	6/16/2020
R12	6/17/2020
R13	6/18/2020


Drawing No:  
1.03

Window Specifications

Total Count: 9

Windows MODEL	1" Total Insulated Double Pane Sliding Window System
Dimensions (H" x W")	8'0" X 8'3"
Rough Opening Add:	1.5"
PTAC	YES
Window Type	Slider
Slider Details	Attached Tamper Resistant 4 inch Max Opening Slider Stop, Horizontal Sliding Windows Maxium Operating Force 20 LBF
Frame Color	White
Frame Type	3.75" Thermally Broken Aluminum Frame
Glass Insulation Properties	Double Pane Low-E - Top Panels to have Blue Tint
Exterior Pane	1/4"
Interior Pane	1/4"
Airspace	1/2"
Double Pane Specs	1" Double Pane
Tempered	No
Sill Plate	Matching Aluminum Windows Sill Plate
Head Flashing	Standard
Screen	Screen Frames Extruded Aluminum Screen Mesh Aluminum Wire
Minimum Glazing Performance	U-Factor 0.650 SHGC 0.39
Custom Notes	Frame Finish 15 Year Warranty from Normal Wear and Tear

Sill B1 Count: 9

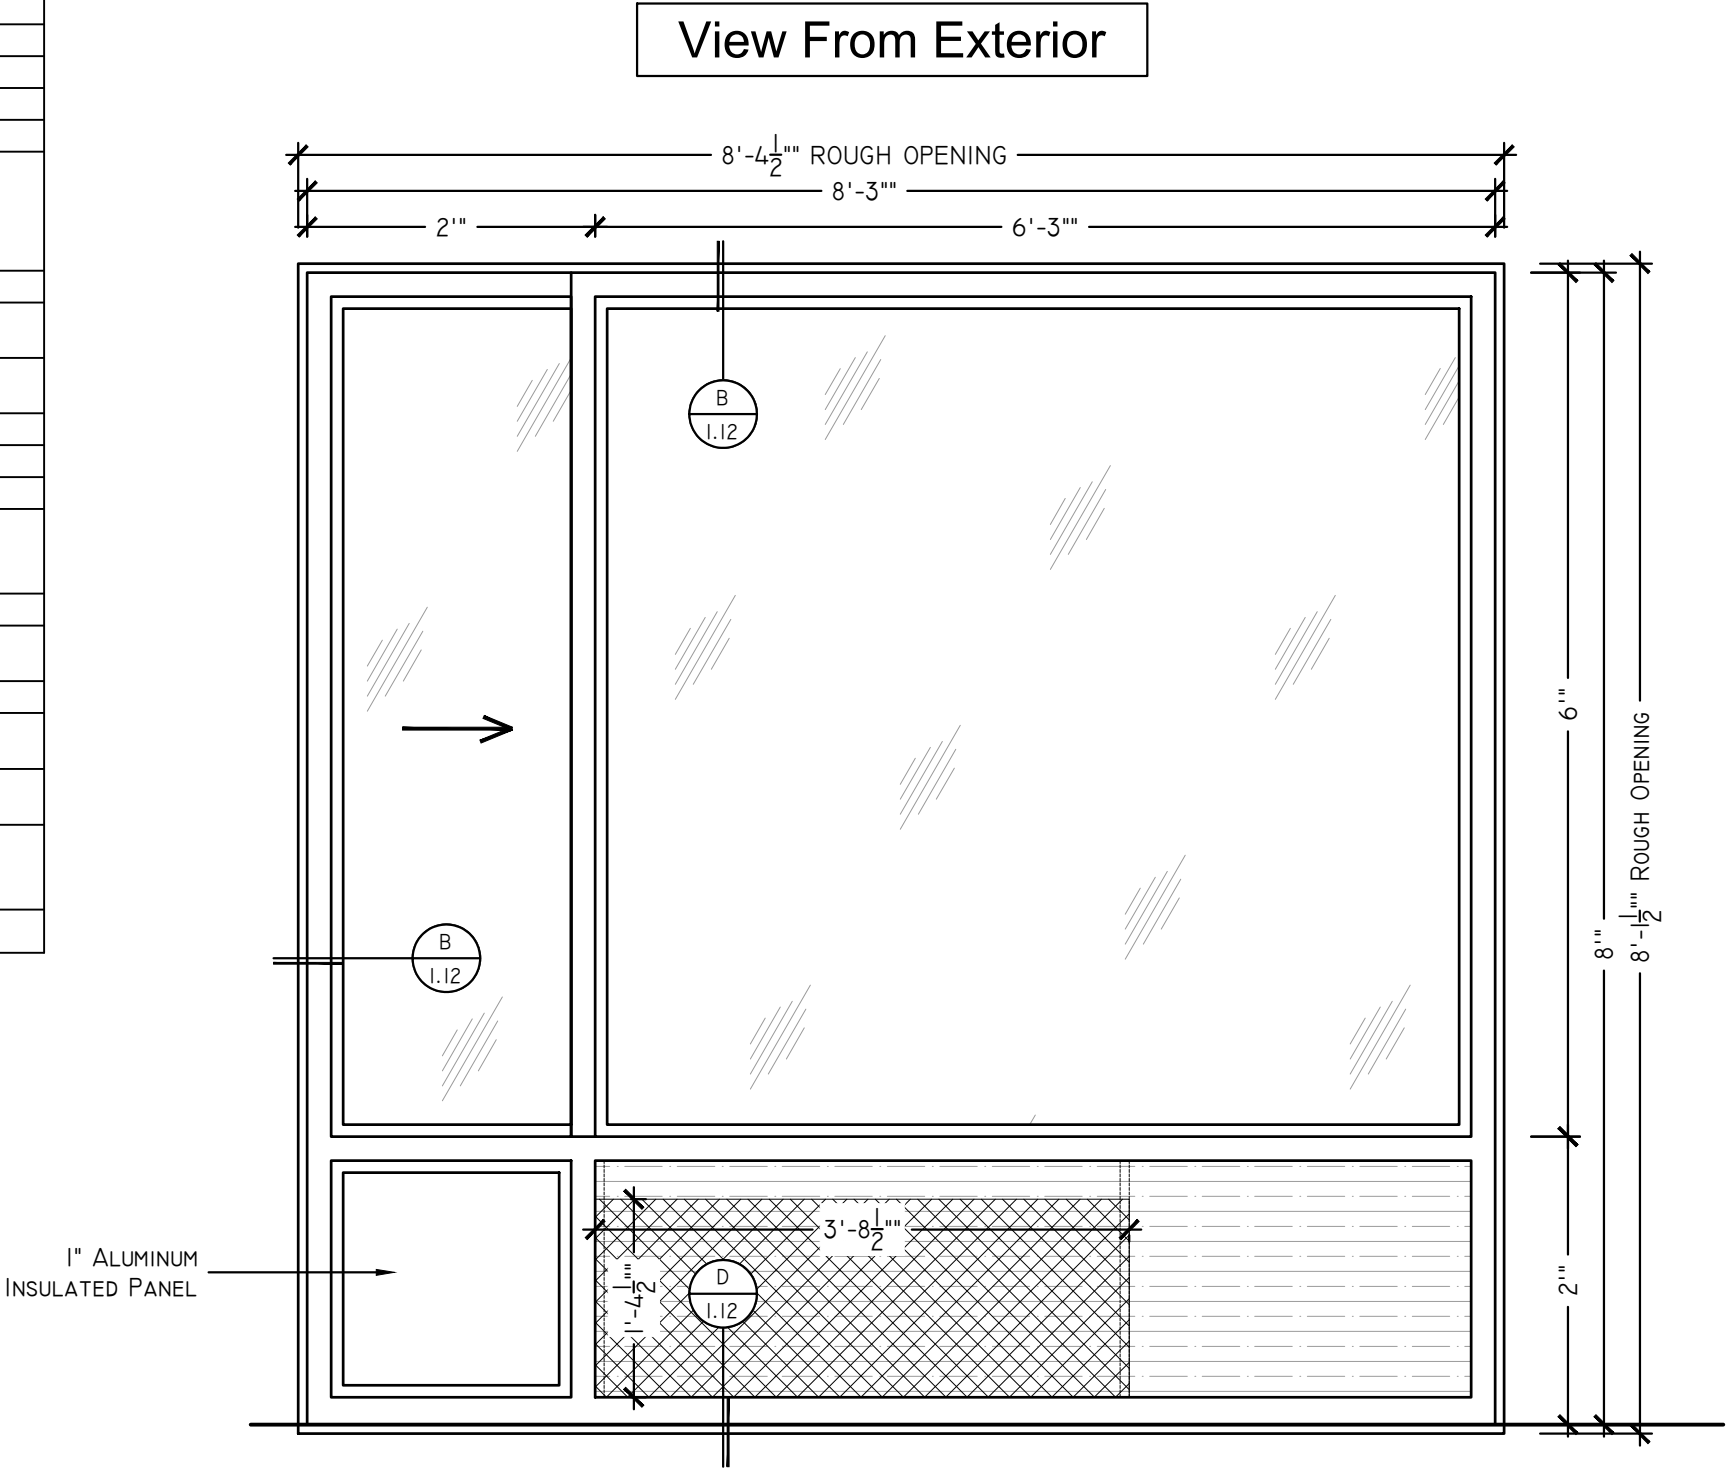

WI SLIDING WINDOW - SLIDER/FIXED  
ARCH REF: NONE  
SCALE: 3/4" = 1'-0"

**SUPERIOR**  
SHOP DRAWINGS

CONFIDENTIALITY NOTICE: THESE SAMPLES ARE FOR THE SOLE USE OF THE INTENDED RECIPIENT(S). IT MAY CONTAIN CONFIDENTIAL AND PRIVILEGED INFORMATION. ANY UNAUTHORIZED REVIEW, USE, DISCLOSURE, OR DISTRIBUTION IS PROHIBITED.

Project:

Drawing Title:

WINDOW SPECS - SLIDING WINDOWS

DATE	
3/25/2020	
REVISIONS	
R9	6/4/2020
R10	6/5/2020
R11	6/16/2020
R12	6/17/2020
R13	6/18/2020

Drawing No:


1.04

Window Specifications

Total Count: 1

Windows MODEL	1" Total Insulated Double Pane Sliding Window System
Dimensions (H" x W")	8'0" X 8'3"
Rough Opening Add:	1.5"
PTAC	YES
Window Type	Slider
Slider Details	Attached Tamper Resistant 4 inch Max Opening Slider Stop, Horizontal Sliding Windows Maxium Operating Force 20 LBF
Frame Color	White
Frame Type	3.75" Thermally Broken Aluminum Frame
Glass Insulation Properties	Double Pane Low-E - Top Panels to have Blue Tint
Exterior Pane	1/4"
Interior Pane	1/4"
Airspace	1/2"
Double Pane Specs	1" Double Pane
Tempered	No
Sill Plate	Matching Aluminum Windows Sill Plate
Head Flashing	Standard
Blue Tint	B = Blue Tint
Screen	Screen Frames Extruded Aluminum Screen Mesh Aluminum Wire
Minimum Glazing Performance	U-Factor 0.650 SHGC 0.39
Custom Notes	Frame Finish 15 Year Warranty from Normal Wear and Tear

Sill B1 Count: 1

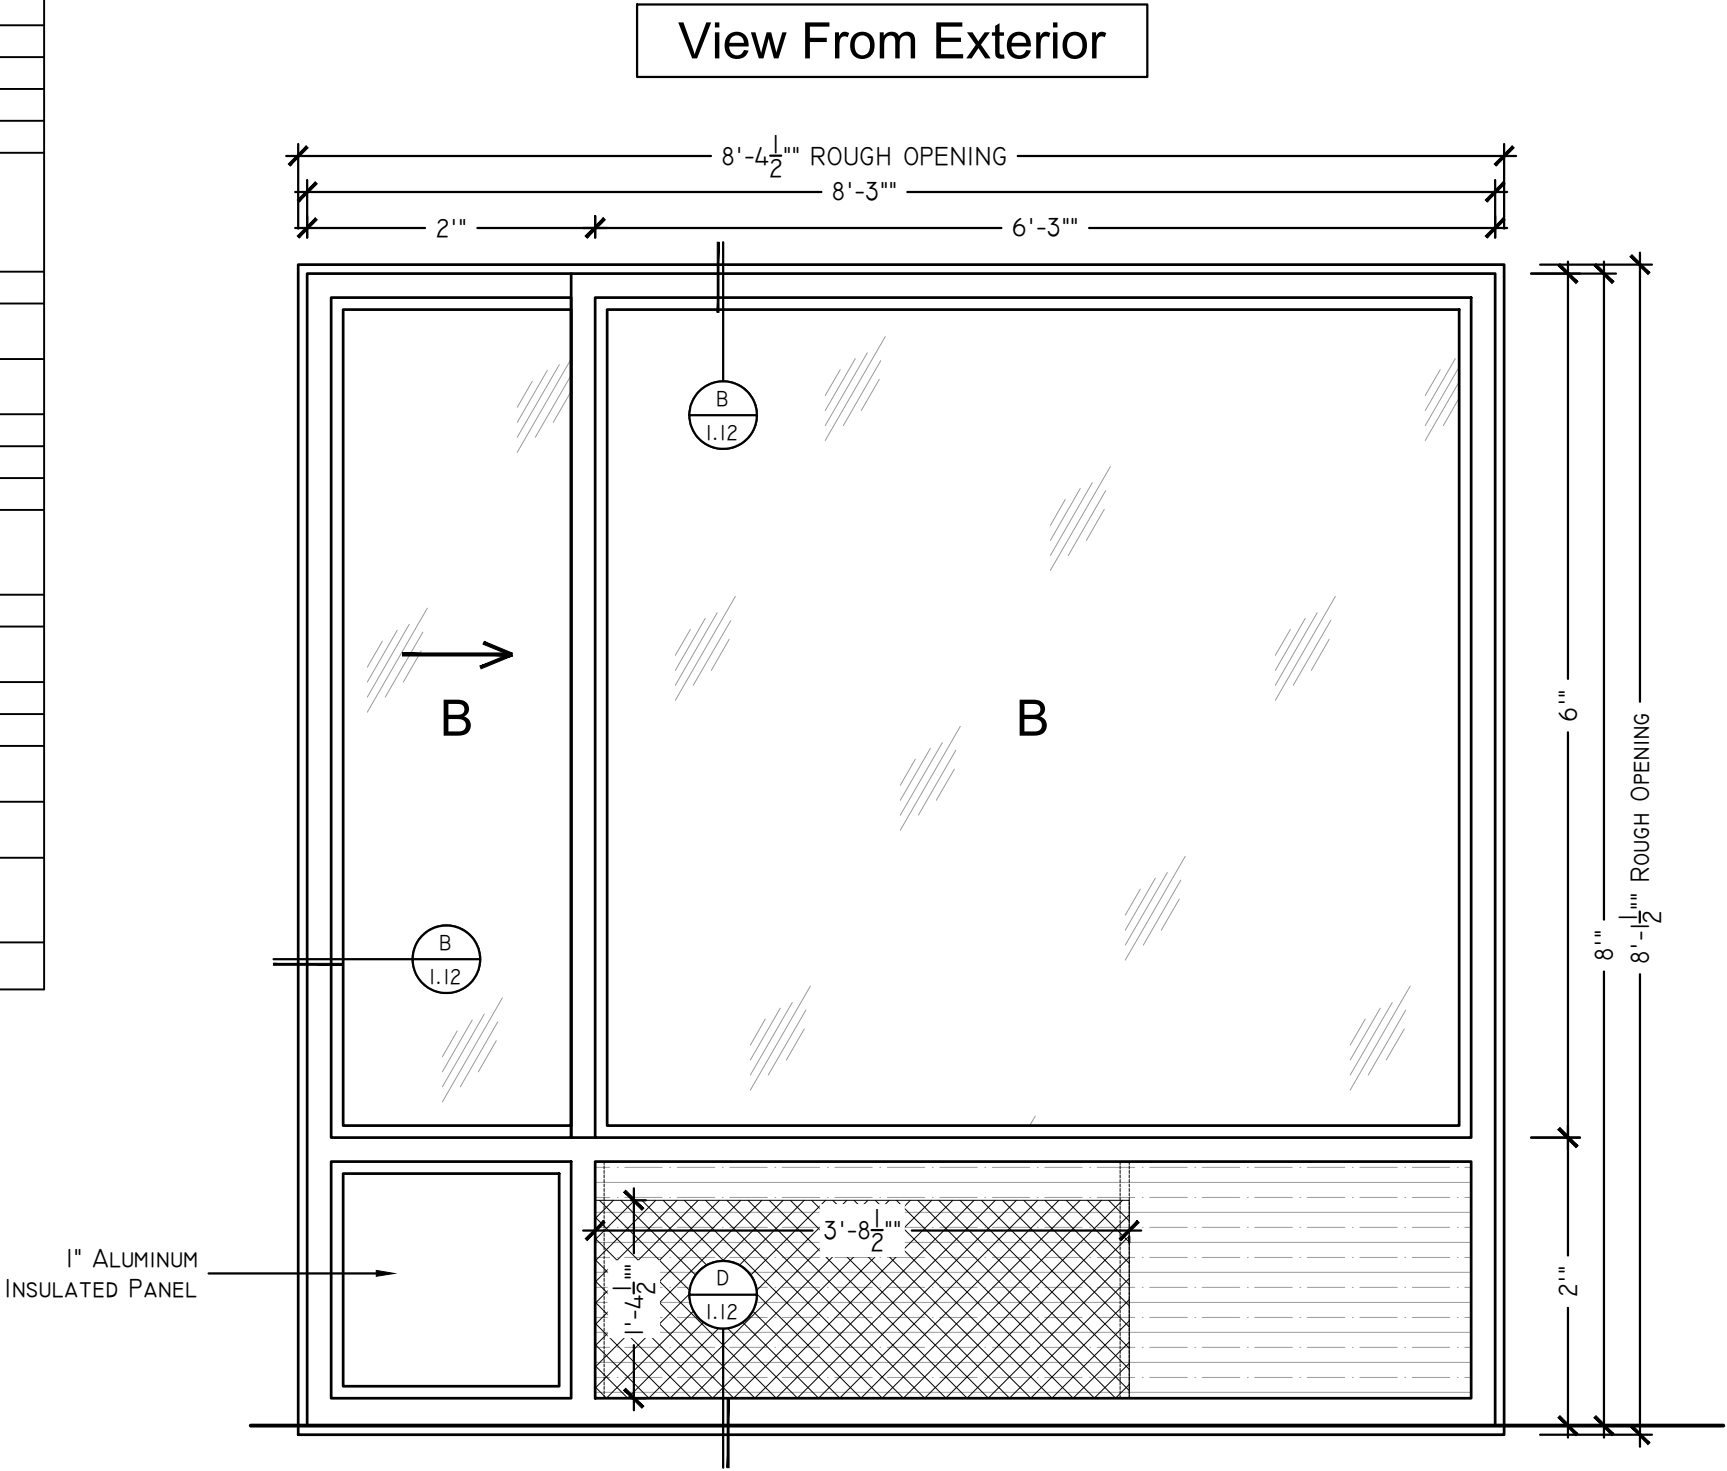

WI-B

SLIDING WINDOW - SLIDER/FIXED

ARCH REF: NONE  
SCALE: 3/4" = 1'-0"

SUPERIOR  
SHOP DRAWINGS

CONFIDENTIALITY NOTICE: THESE SAMPLES ARE FOR THE SOLE USE OF THE INTENDED RECIPIENT(S). IT MAY CONTAIN CONFIDENTIAL AND PRIVILEGED INFORMATION. ANY UNAUTHORIZED REVIEW, USE, DISCLOSURE, OR DISTRIBUTION IS PROHIBITED.

Project:

Drawing Title:

WINDOW SPECS - SLIDING WINDOWS

DATE	
3/25/2020	
REVISIONS	
R9	6/4/2020
R10	6/5/2020
R11	6/16/2020
R12	6/17/2020
R13	6/18/2020

Drawing No:


1.05

Window Specifications

Total Count: 3

Windows MODEL	1" Total Insulated Double Pane Sliding Window System
Dimensions (H" x W")	7'1-1/2" X 8'3"
Rough Opening Add:	1.5"
PTAC	YES
Window Type	Slider
Slider Details	Attached Tamper Resistant 4 inch Max Opening Slider Stop, Horizontal Sliding Windows Maxium Operating Force 20 LBF
Frame Color	White
Frame Type	3.75" Thermally Broken Aluminum Frame
Glass Insulation Properties	Double Pane Low-E - Top Panels to have Blue Tint
Exterior Pane	1/4"
Interior Pane	1/4"
Airspace	1/2"
Double Pane Specs	1" Double Pane
Tempered	No
Sill Plate	Matching Aluminum Windows Sill Plate
Head Flashing	Standard
Blue Tint	B = Blue Tint
Screen	Screen Frames Extruded Aluminum Screen Mesh Aluminum Wire
Minimum Glazing Performance	U-Factor 0.650 SHGC 0.39
Custom Notes	Frame Finish 15 Year Warranty from Normal Wear and Tear

Sill A1 Count: 3

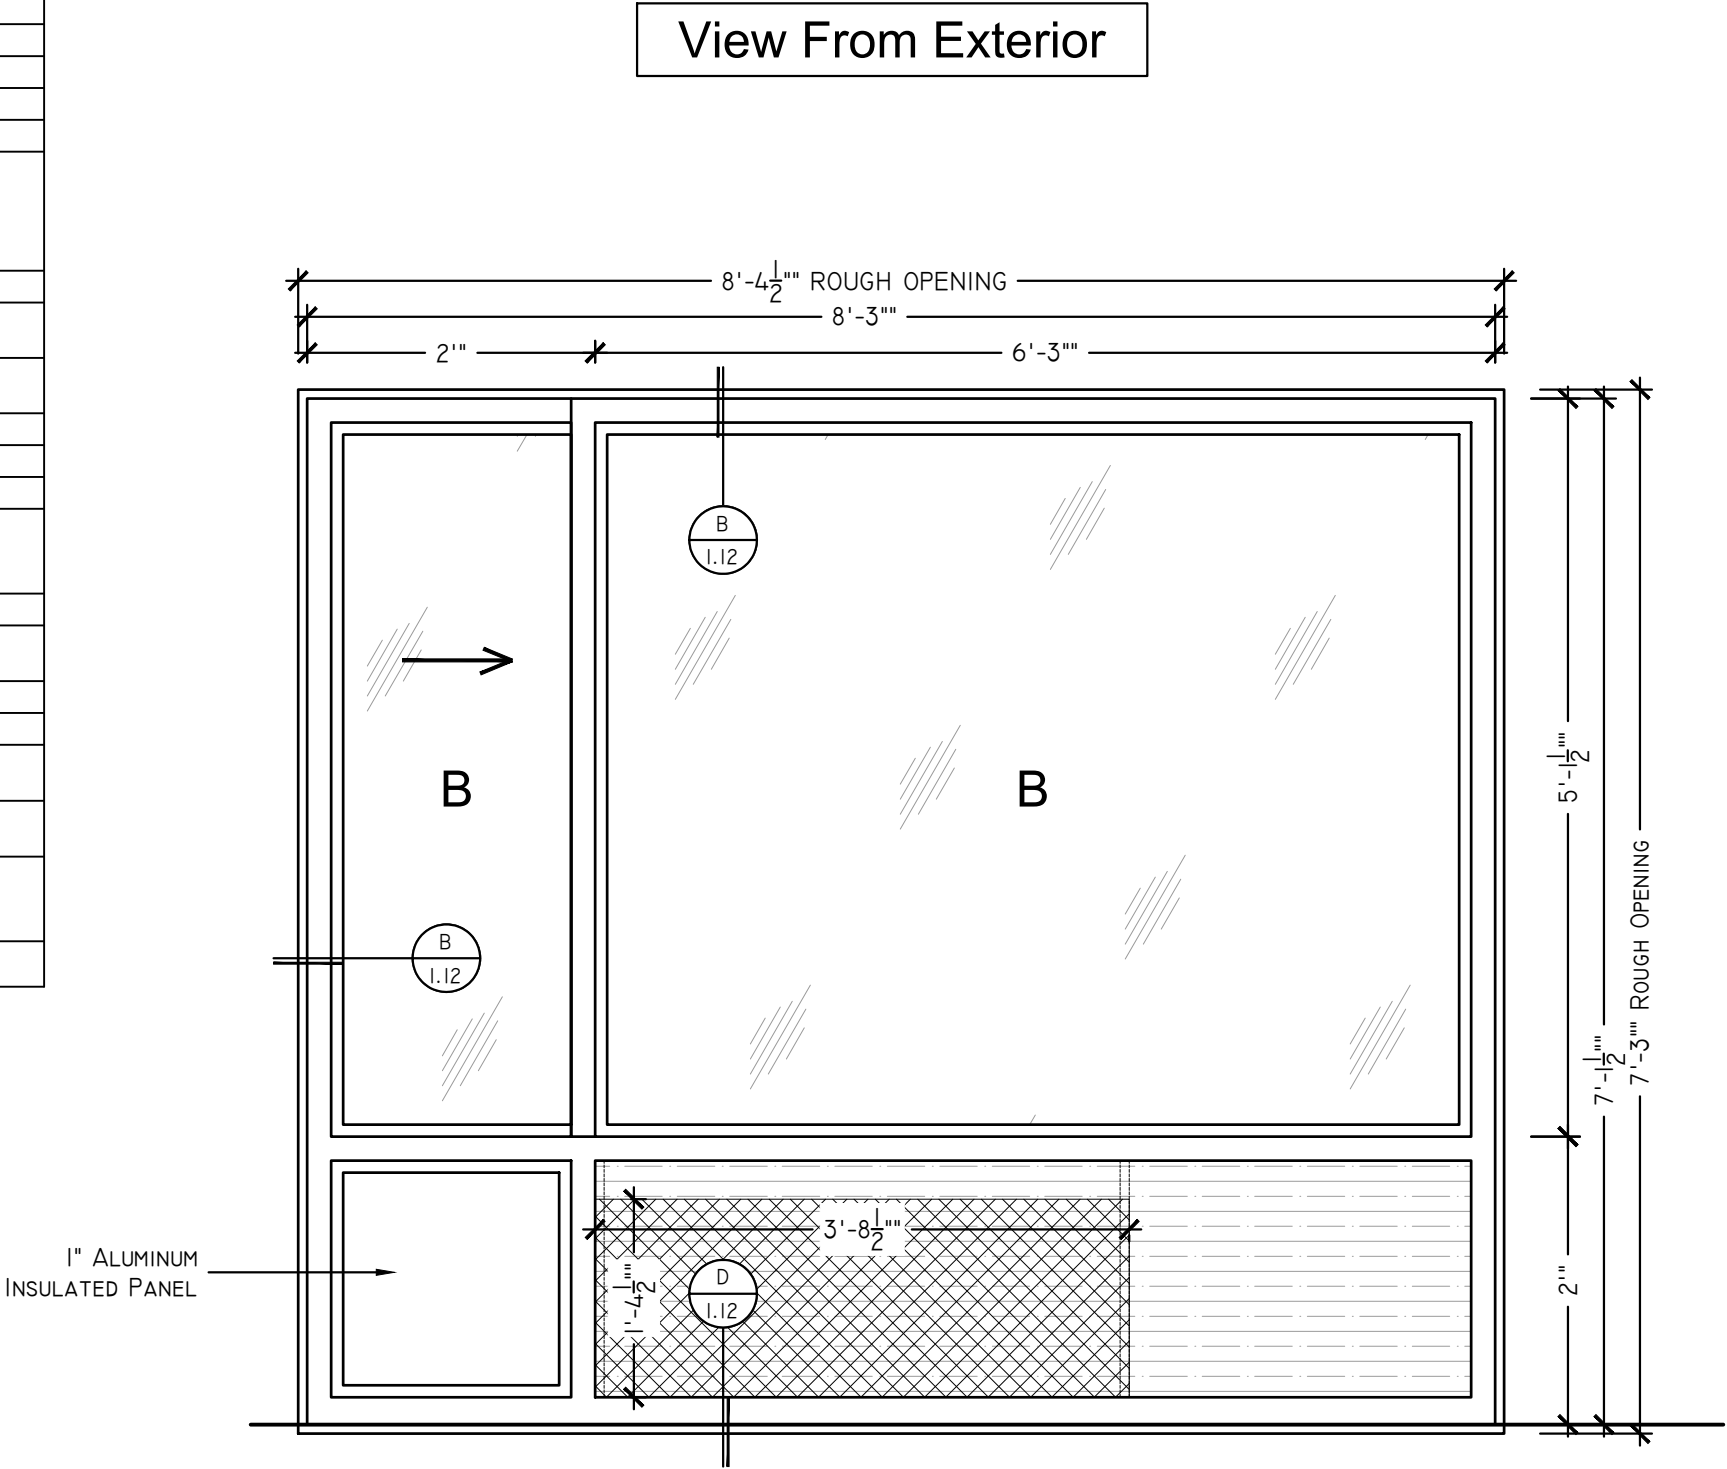

WI-Z

SLIDING WINDOW - SLIDER/FIXED

ARCH REF: NONE

SCALE: 3/4" = 1'-0"

SUPERIOR  
SHOP DRAWINGS

CONFIDENTIALITY NOTICE: THESE SAMPLES ARE FOR THE SOLE USE OF THE INTENDED RECIPIENT(S). IT MAY CONTAIN CONFIDENTIAL AND PRIVILEGED INFORMATION. ANY UNAUTHORIZED REVIEW, USE, DISCLOSURE, OR DISTRIBUTION IS PROHIBITED.

Project:

Drawing Title:

WINDOW SPECS - SLIDING WINDOWS


DATE	
3/25/2020	
REVISIONS	
R9	6/4/2020
R10	6/5/2020
R11	6/16/2020
R12	6/17/2020
R13	6/18/2020

Drawing No:

1.06

Window Specifications

Total Count: 51	
Windows MODEL	1" Total Insulated Double Pane Sliding Window System
Dimensions (H" x W")	6'8" X 6'0"
Rough Opening Add:	1.5"
PTAC	YES
Window Type	Slider
Slider Details	Attached Tamper Resistant 4 inch Max Opening Slider Stop, Horizontal Sliding Windows Maxium Operating Force 20 LBF
Frame Color	White
Frame Type	3.75" Thermally Broken Aluminum Frame
Glass Insulation Properties	Double Pane Low-E
Exterior Pane	1/4"
Interior Pane	1/4"
Airspace	1/2"
Double Pane Specs	1" Double Pane
Tempered	No
Sill Plate	Matching Aluminum Windows Sill Plate
Head Flashing	Standard
Screen	Screen Frames Extruded Aluminum Screen Mesh Aluminum Wire
Minimum Glazing Performance	U-Factor 0.650 SHGC 0.39
Custom Notes	Frame Finish 15 Year Warranty from Normal Wear and Tear
Sill A1 Count: 21	
Sill B1 Count: 30	

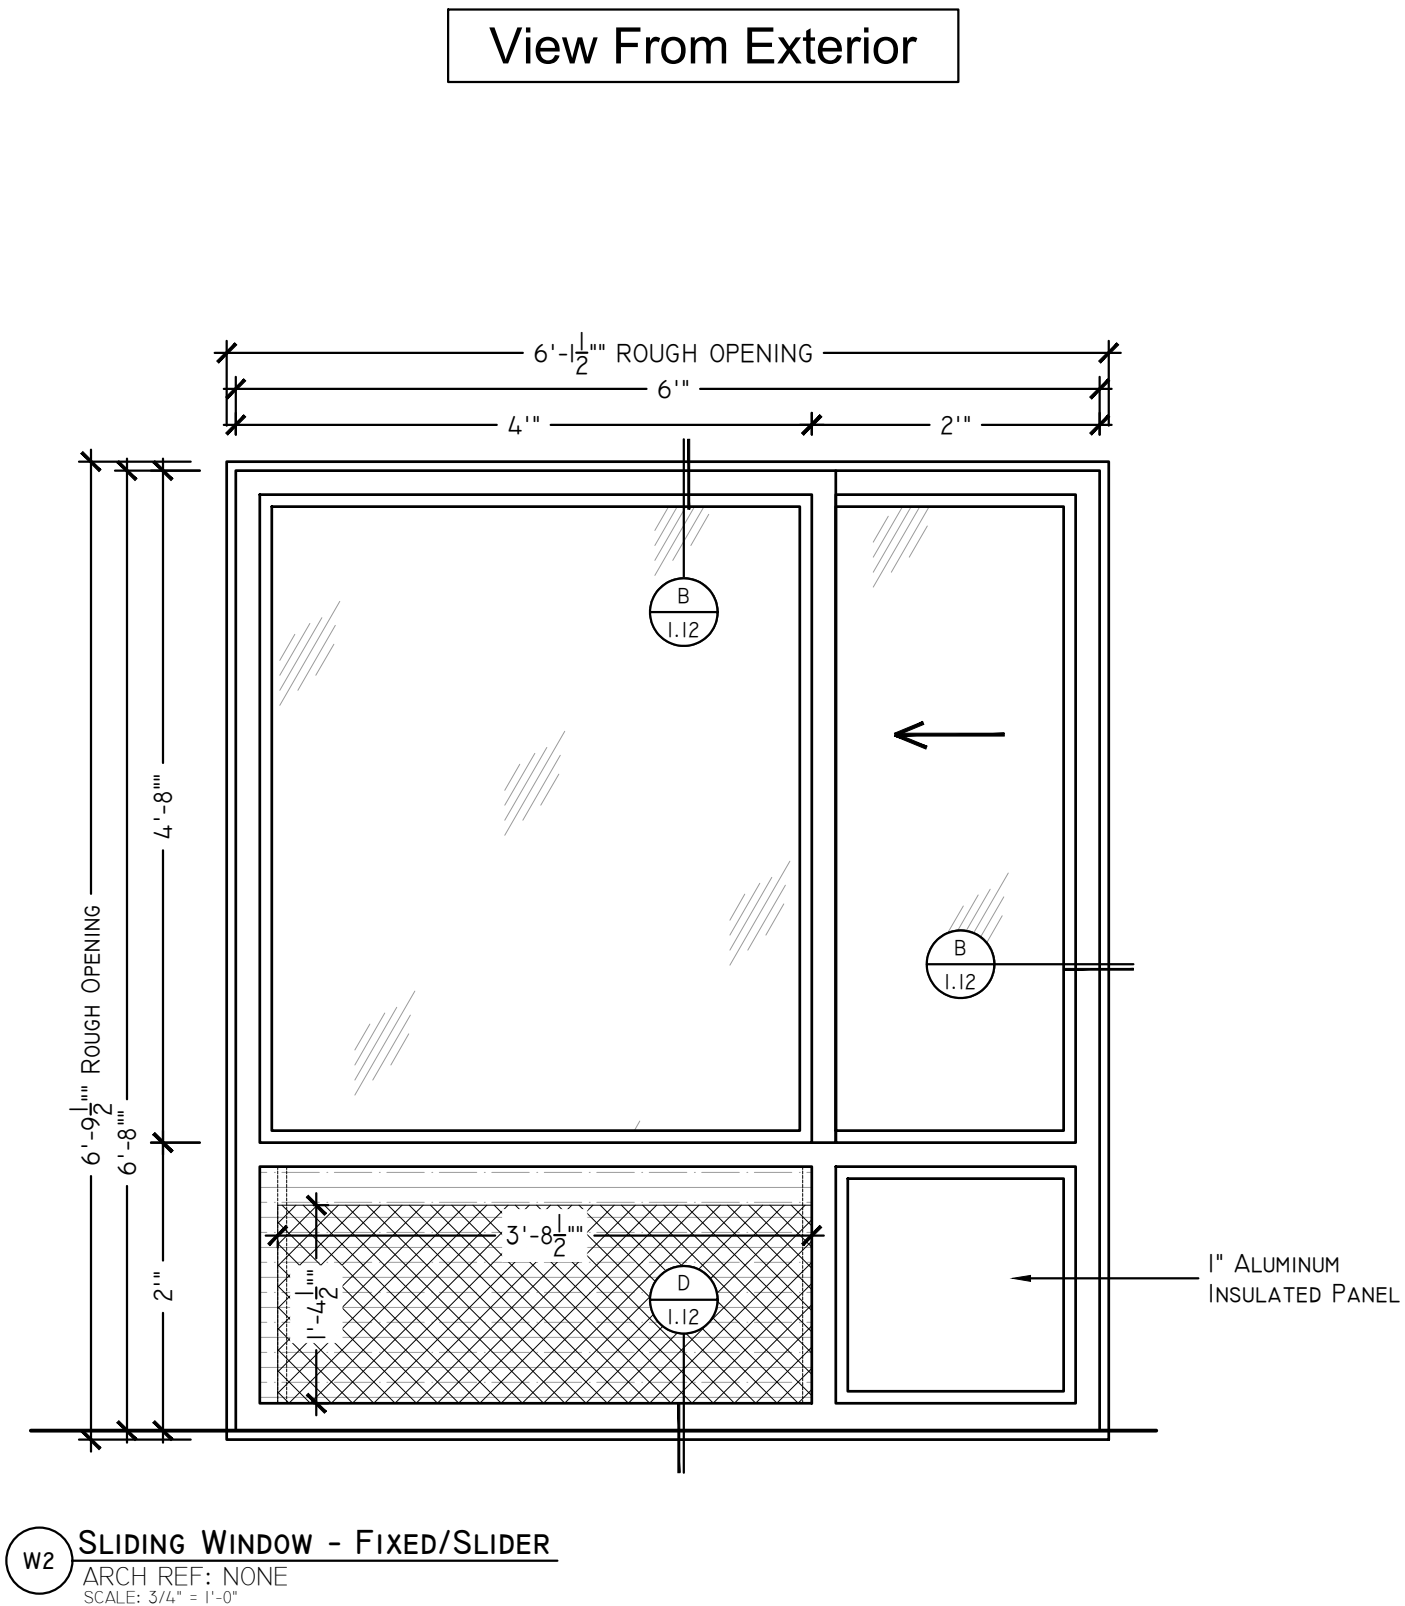

**SUPERIOR**  
**SHOP DRAWINGS**

CONFIDENTIALITY NOTICE: THESE SAMPLES ARE FOR THE SOLE USE OF THE INTENDED RECIPIENT(S). IT MAY CONTAIN CONFIDENTIAL AND PRIVILEGED INFORMATION. ANY UNAUTHORIZED REVIEW, USE, DISCLOSURE, OR DISTRIBUTION IS PROHIBITED.

Project:

Drawing Title:  
Window Specs - Fixed Windows


DATE	
3/25/2020	
REVISIONS	
R9	6/4/2020
R10	6/5/2020
R11	6/16/2020
R12	6/17/2020
R13	6/18/2020

Drawing No:  
1.07

Window Specifications

Total Count: 48	
Windows MODEL	1" Total Insulated Double Pane Sliding Window System
Dimensions (H" x W")	6'8" X 6'0"
Rough Opening Add:	1.5"
PTAC	YES
Window Type	Slider
Slider Details	Attached Tamper Resistant 4 inch Max Opening Slider Stop, Horizontal Sliding Windows Maxium Operating Force 20 LBF
Frame Color	White
Frame Type	3.75" Thermally Broken Aluminum Frame
Glass Insulation Properties	Double Pane Low-E
Exterior Pane	1/4"
Interior Pane	1/4"
Airspace	1/2"
Double Pane Specs	1" Double Pane
Tempered	No
Sill Plate	Matching Aluminum Windows Sill Plate
Head Flashing	Standard
Screen	Screen Frames Extruded Aluminum Screen Mesh Aluminum Wire
Minimum Glazing Performance	U-Factor 0.650 SHGC 0.39
Custom Notes	Frame Finish 15 Year Warranty from Normal Wear and Tear
Sill A1 Count: 24	
Sill B1 Count: 24	

View From Exterior

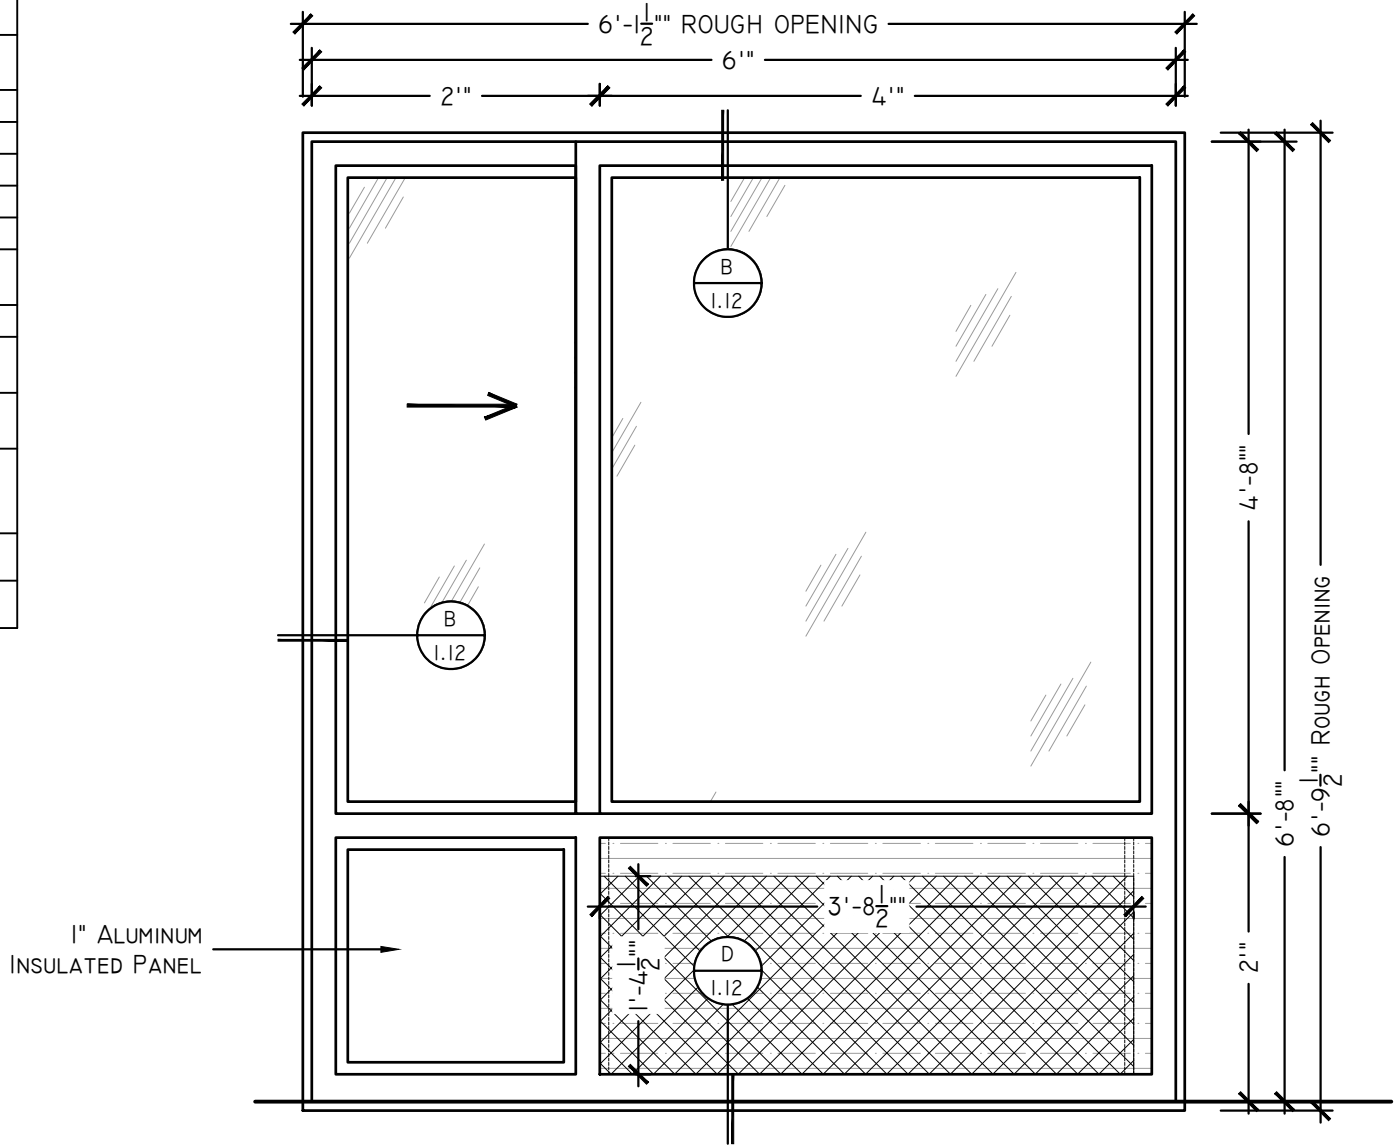

W2 SLIDING WINDOW - SLIDER/FIXED  
ARCH REF: NONE  
SCALE: 3/4" = 1'-0"

SUPERIOR

SHOP DRAWINGS

CONFIDENTIALITY NOTICE: THESE SAMPLES ARE FOR THE SOLE USE OF THE INTENDED RECIPIENT(S). IT MAY CONTAIN CONFIDENTIAL AND PRIVILEGED INFORMATION. ANY UNAUTHORIZED REVIEW, USE, DISCLOSURE, OR DISTRIBUTION IS PROHIBITED.

Project:

Drawing Title:  
Window Specs - Fixed Windows

DATE	
3/25/2020	
REVISIONS	
R9	6/4/2020
R10	6/5/2020
R11	6/16/2020
R12	6/17/2020
R13	6/18/2020

Drawing No:  
1.08





Window Specifications


Total Count: 6

Windows MODEL	1" Total Insulated Double Pane Sliding Window System
Dimensions (H" x W")	54" X 72"
Rough Opening Add:	1.5"
Window Type	FIXED
Frame Color	White
Frame Type	3" Thermally Broken Aluminum Frame
Glass Insulation Properties	Double Pane Low-E
Exterior Pane	1/4"
Interior Pane	1/4"
Airspace	1/2"
Double Pane Specs	1" Double Pane
Tempered	T = TEMPERED
Sill Plate	Matching Aluminum Windows Sill Plate
Minimum Glazing Performance	U-Factor 0.650 SHGC 0.39
Custom Notes	Frame Finish 15 Year Warranty from Normal Wear and Tear

Sill A2 Count: 3

Sill B2 Count: 3

View From Exterior

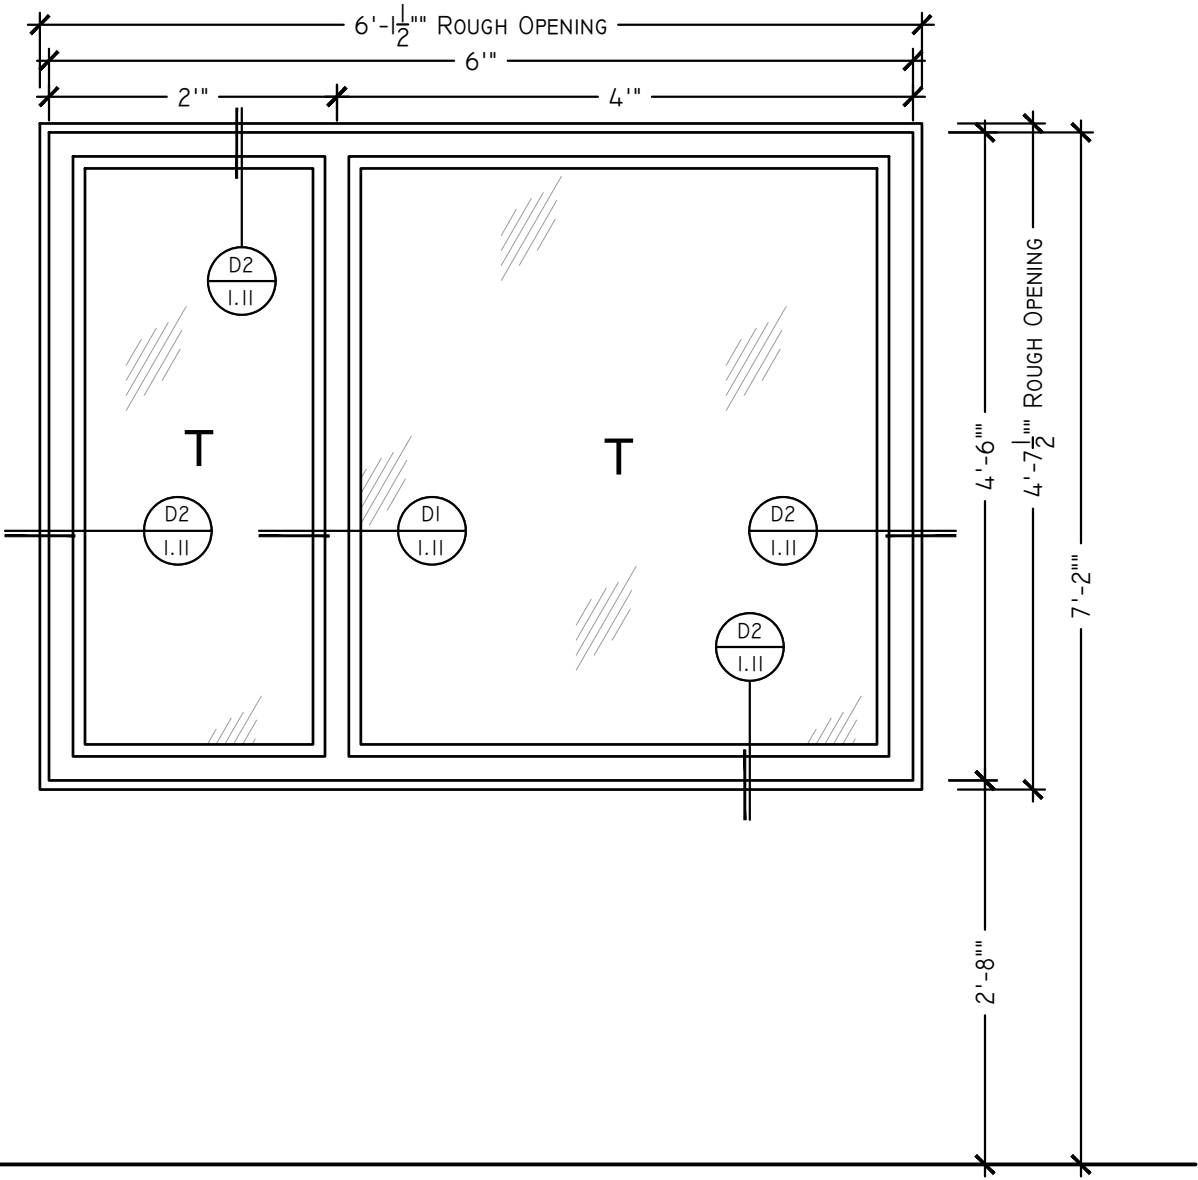

W3 FIXED WINDOW  
ARCH REF: NONE  
SCALE: 3/4" = 1'-0"

SUPERIOR  
SHOP DRAWINGS

CONFIDENTIALITY NOTICE: THESE SAMPLES ARE FOR THE SOLE USE OF THE INTENDED RECIPIENT(S). IT MAY CONTAIN CONFIDENTIAL AND PRIVILEGED INFORMATION. ANY UNAUTHORIZED REVIEW, USE, DISCLOSURE, OR DISTRIBUTION IS PROHIBITED.

Project:


Drawing Title:

Window Specs - Fixed Windows


DATE	
3/25/2020	
REVISIONS	
R9	6/4/2020
R10	6/5/2020
R11	6/16/2020
R12	6/17/2020
R13	6/18/2020

Drawing No:


1.09

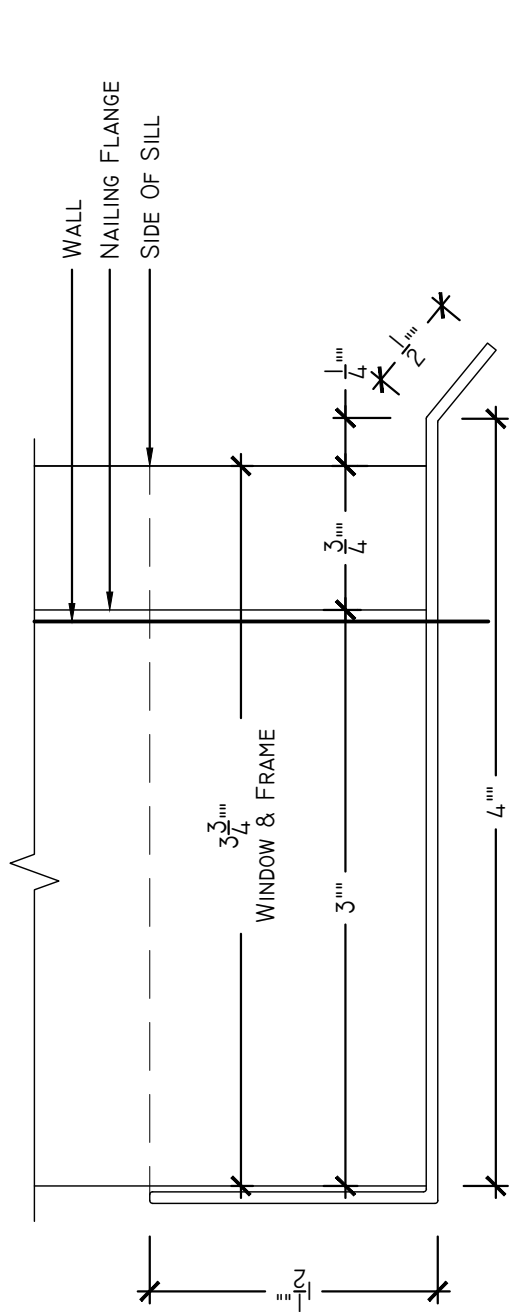


A1  
SILL PAN  
ARCH REF: NONE  
SCALE: 1'-0" = 1'-0"

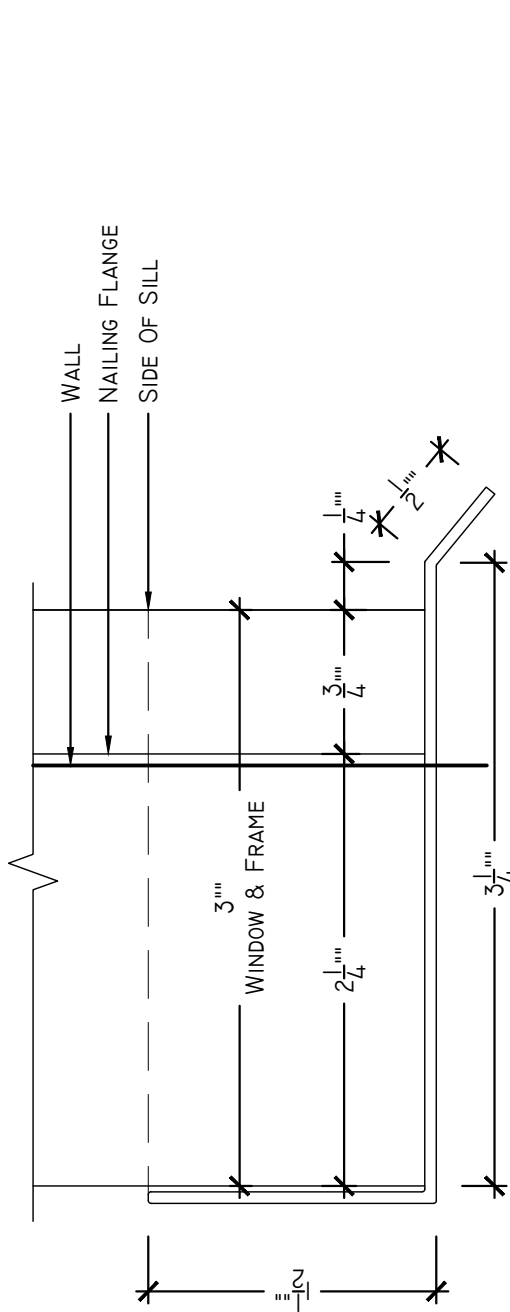

A2  
SILL PAN  
ARCH REF: NONE  
SCALE: 1'-0" = 1'-0"

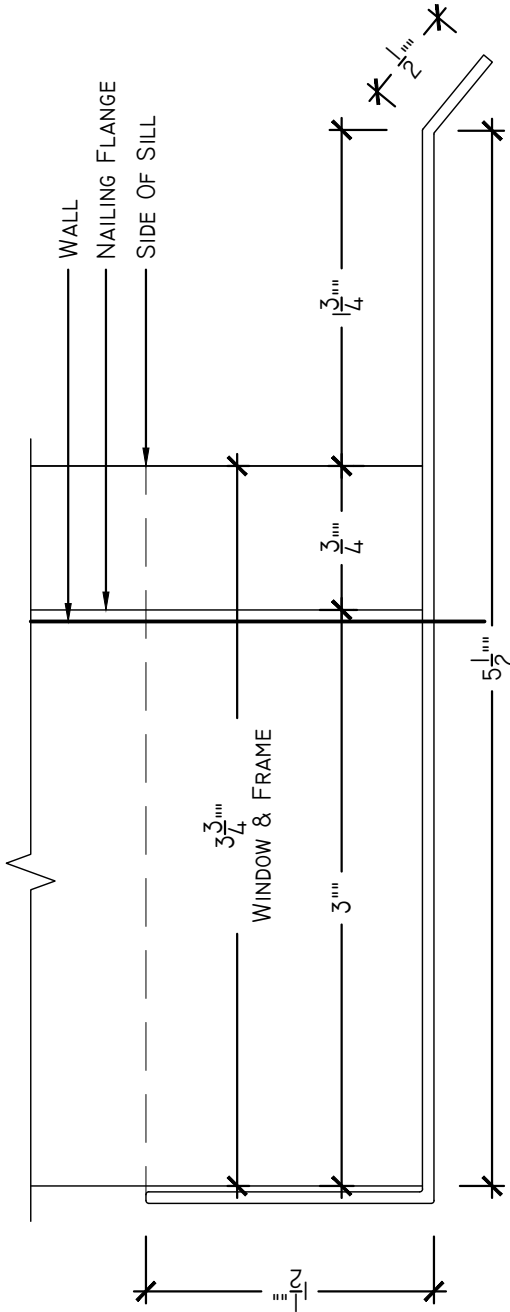

B1  
SILL PAN  
ARCH REF: NONE  
SCALE: 1'-0" = 1'-0"

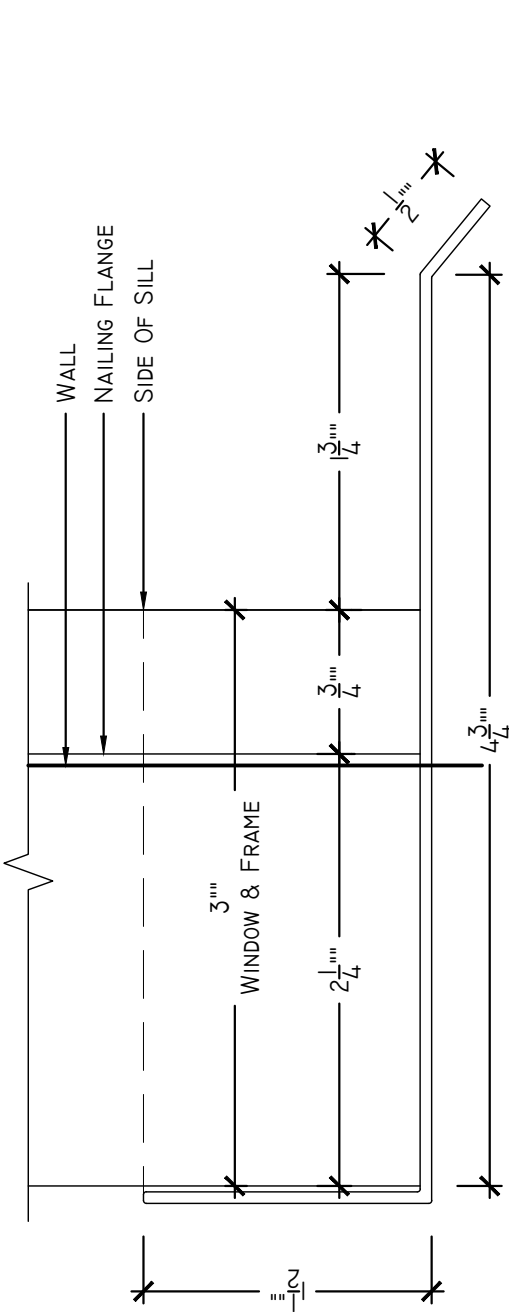

B2  
SILL PAN  
ARCH REF: NONE  
SCALE: 1'-0" = 1'-0"

DATE	
3/25/2020	
REVISIONS	
R9	6/4/2020
R10	6/5/2020
R11	6/16/2020
R12	6/17/2020
R13	6/18/2020


Drawing No:

1.10

Drawing Title:

SILL DETAILS


Project:

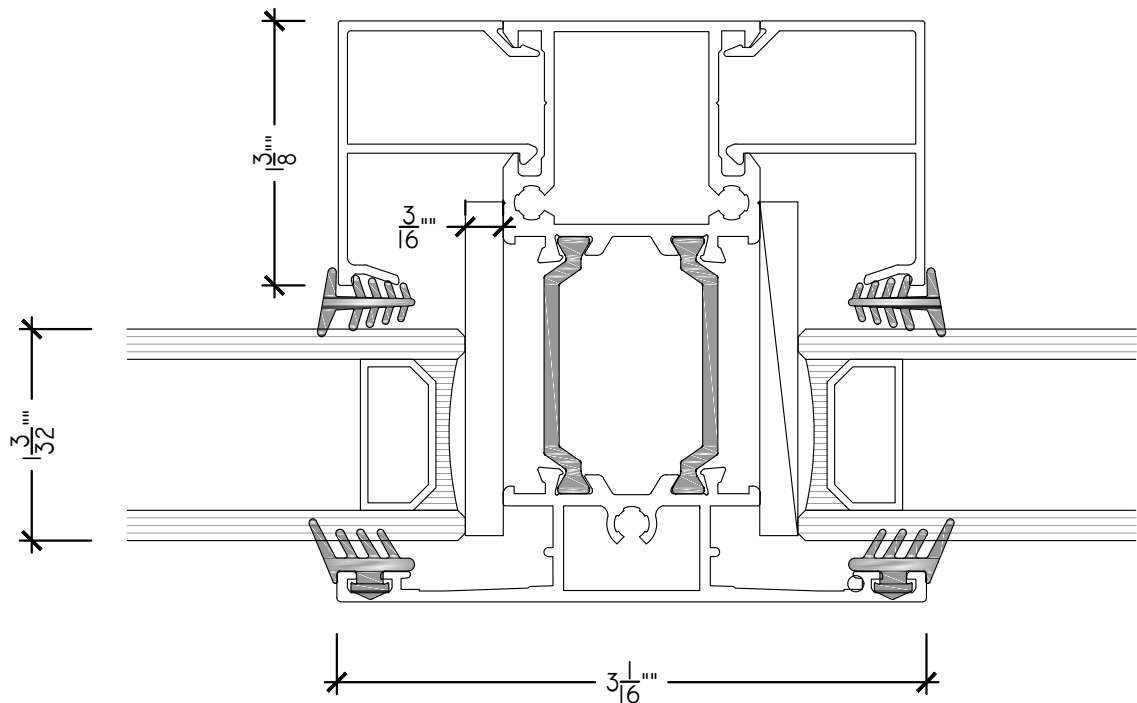

D1

W3 T - PROFILE DETAIL

ARCH REF: NONE  
SCALE: 1'-0" = 1'-0"

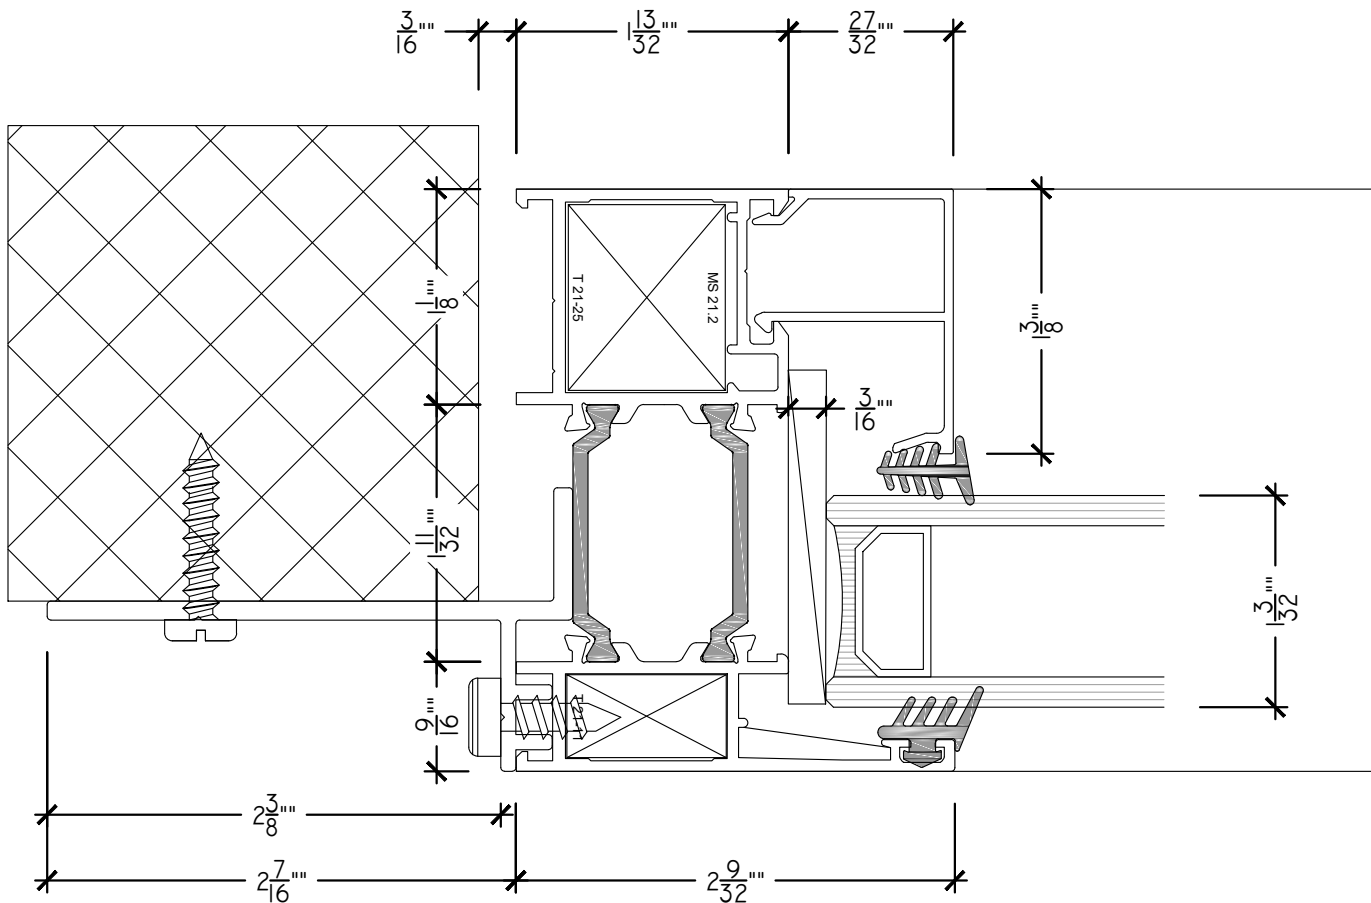

D2

W3 HEAD, JAMB, & SILL DETAIL

ARCH REF: NONE  
SCALE: 1'-0" = 1'-0"

SUPERIOR

SHOP DRAWINGS

CONFIDENTIALITY NOTICE: THESE SAMPLES ARE FOR THE SOLE USE OF THE INTENDED RECIPIENT(S). IT MAY CONTAIN CONFIDENTIAL AND PRIVILEGED INFORMATION. ANY UNAUTHORIZED REVIEW, USE, DISCLOSURE, OR DISTRIBUTION IS PROHIBITED.

Project:


Drawing Title:


DETAILS

DATE	
3/25/2020	
REVISIONS	
R9	6/4/2020
R10	6/5/2020
R11	6/16/2020
R12	6/17/2020
R13	6/18/2020


Drawing No:

1.11

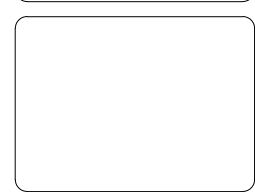


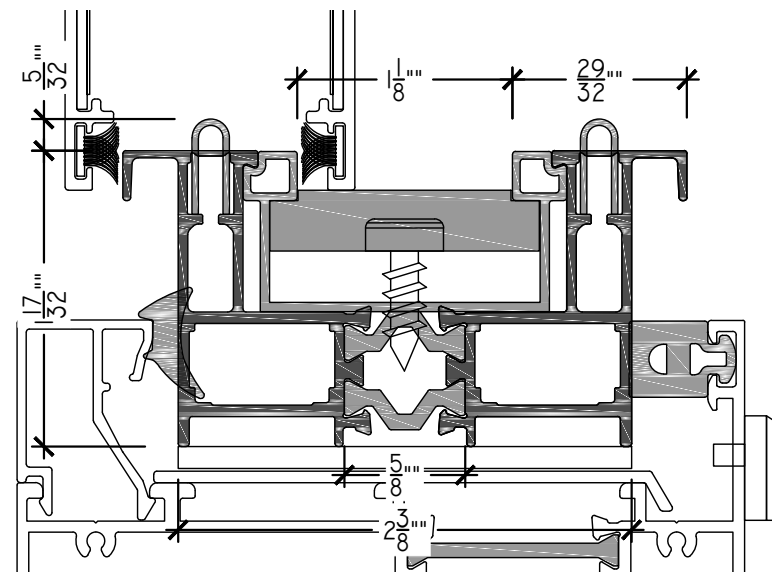


**A TRACK DETAIL**  
ARCH REF: NONE  
SCALE: 1'-0" = 1'-0"

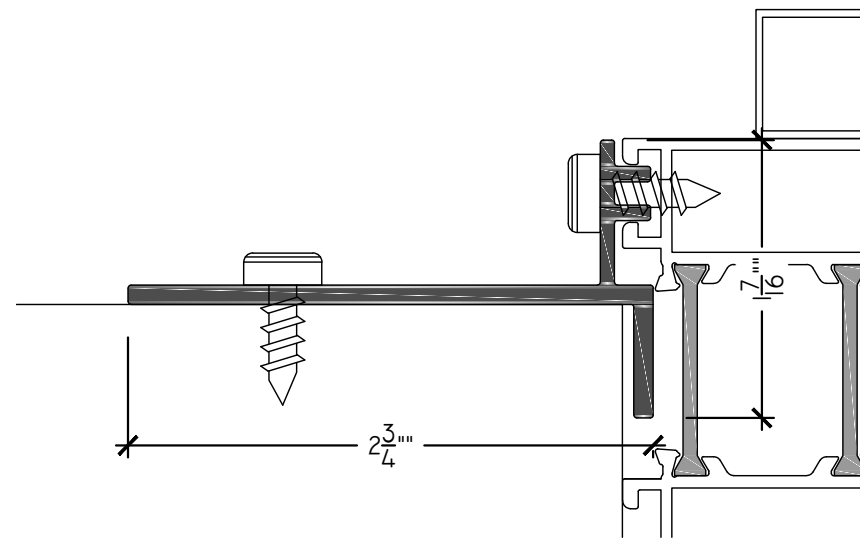


**C NAILING FLANGE**  
ARCH REF: NONE  
SCALE: 1'-0" = 1'-0"

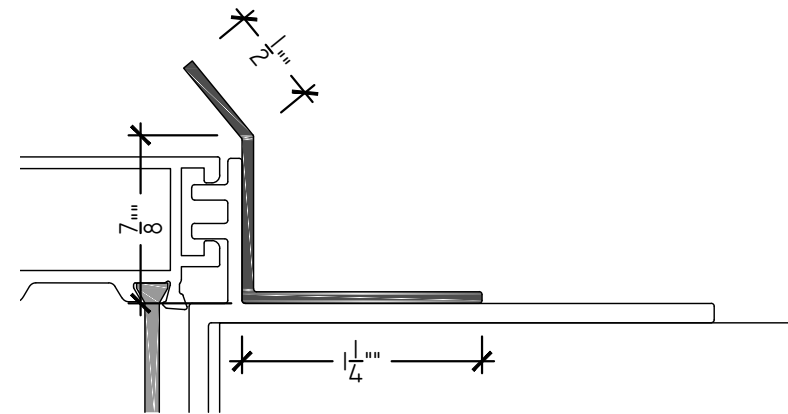


**F HEAD FLASHING**  
ARCH REF: NONE  
SCALE: 1'-0" = 1'-0"

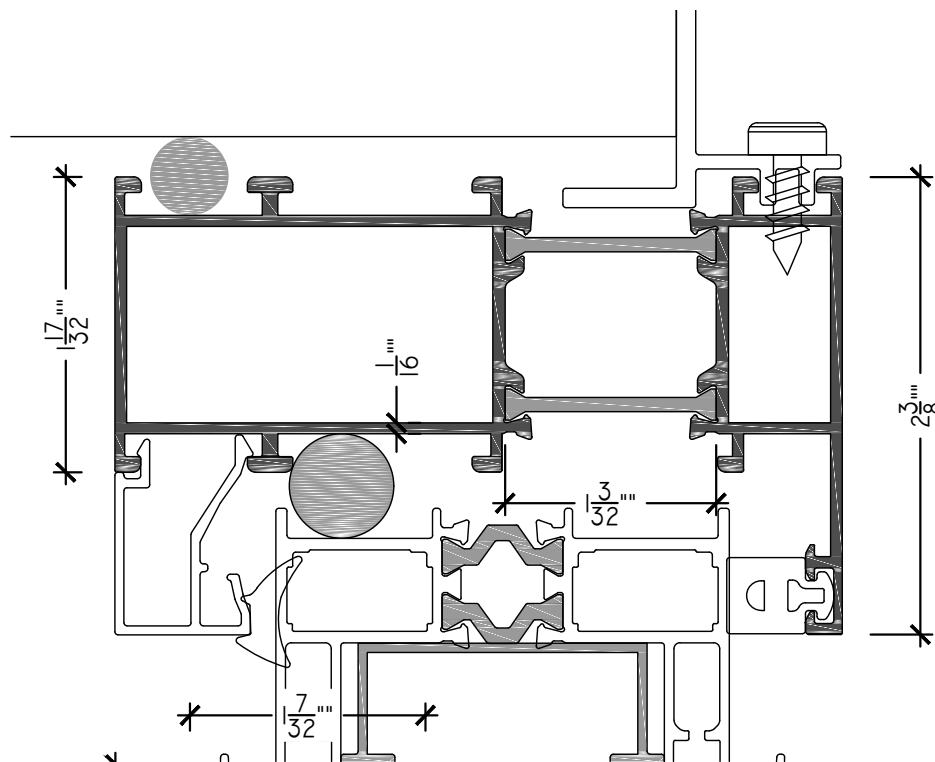

**B HEAD & JAMB DETAIL**  
ARCH REF: NONE  
SCALE: 1'-0" = 1'-0"

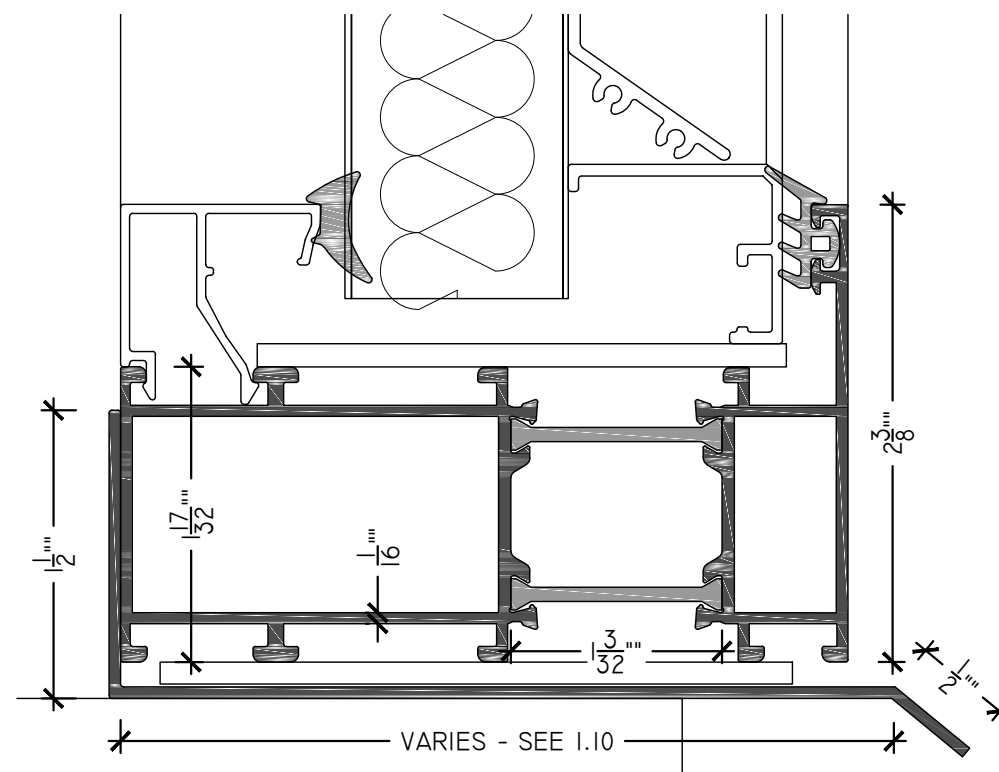

**D SILL DETAIL**  
ARCH REF: NONE  
SCALE: 1'-0" = 1'-0"

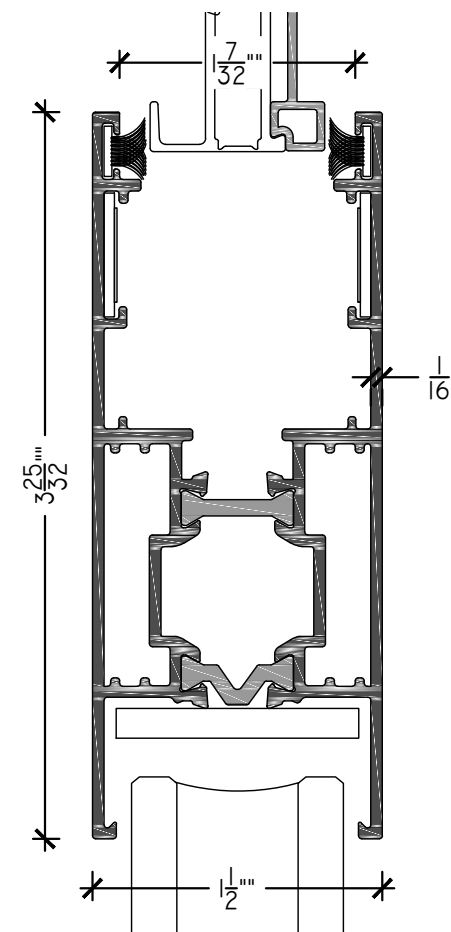

**E SLIDER DETAIL**  
ARCH REF: NONE  
SCALE: 1'-0" = 1'-0"

**SUPERIOR**  
**SHOP DRAWINGS**

CONFIDENTIALITY NOTICE: THESE SAMPLES ARE FOR THE SOLE USE OF THE INTENDED RECIPIENT(S). IT MAY CONTAIN CONFIDENTIAL AND PRIVILEGED INFORMATION. ANY UNAUTHORIZED REVIEW, USE, DISCLOSURE, OR DISTRIBUTION IS PROHIBITED.

Project:

Drawing Title:

DETAILS


DATE	
	3/25/2020
REVISIONS	
R9	6/4/2020
R10	6/5/2020
R11	6/16/2020
R12	6/17/2020
R13	6/18/2020

Drawing No:

1.12

REFER TO INSTALLATION INSTRUCTION  
FOR SEALANT AND INSTALLATION

NOTICE:  
\*\*\*\*\* DOES NOT SUPPLY ANY  
FASTNERS, SHIMS, BACKER ROD, OR  
SEALANTS, UNLESS OTHERWISE NOTED

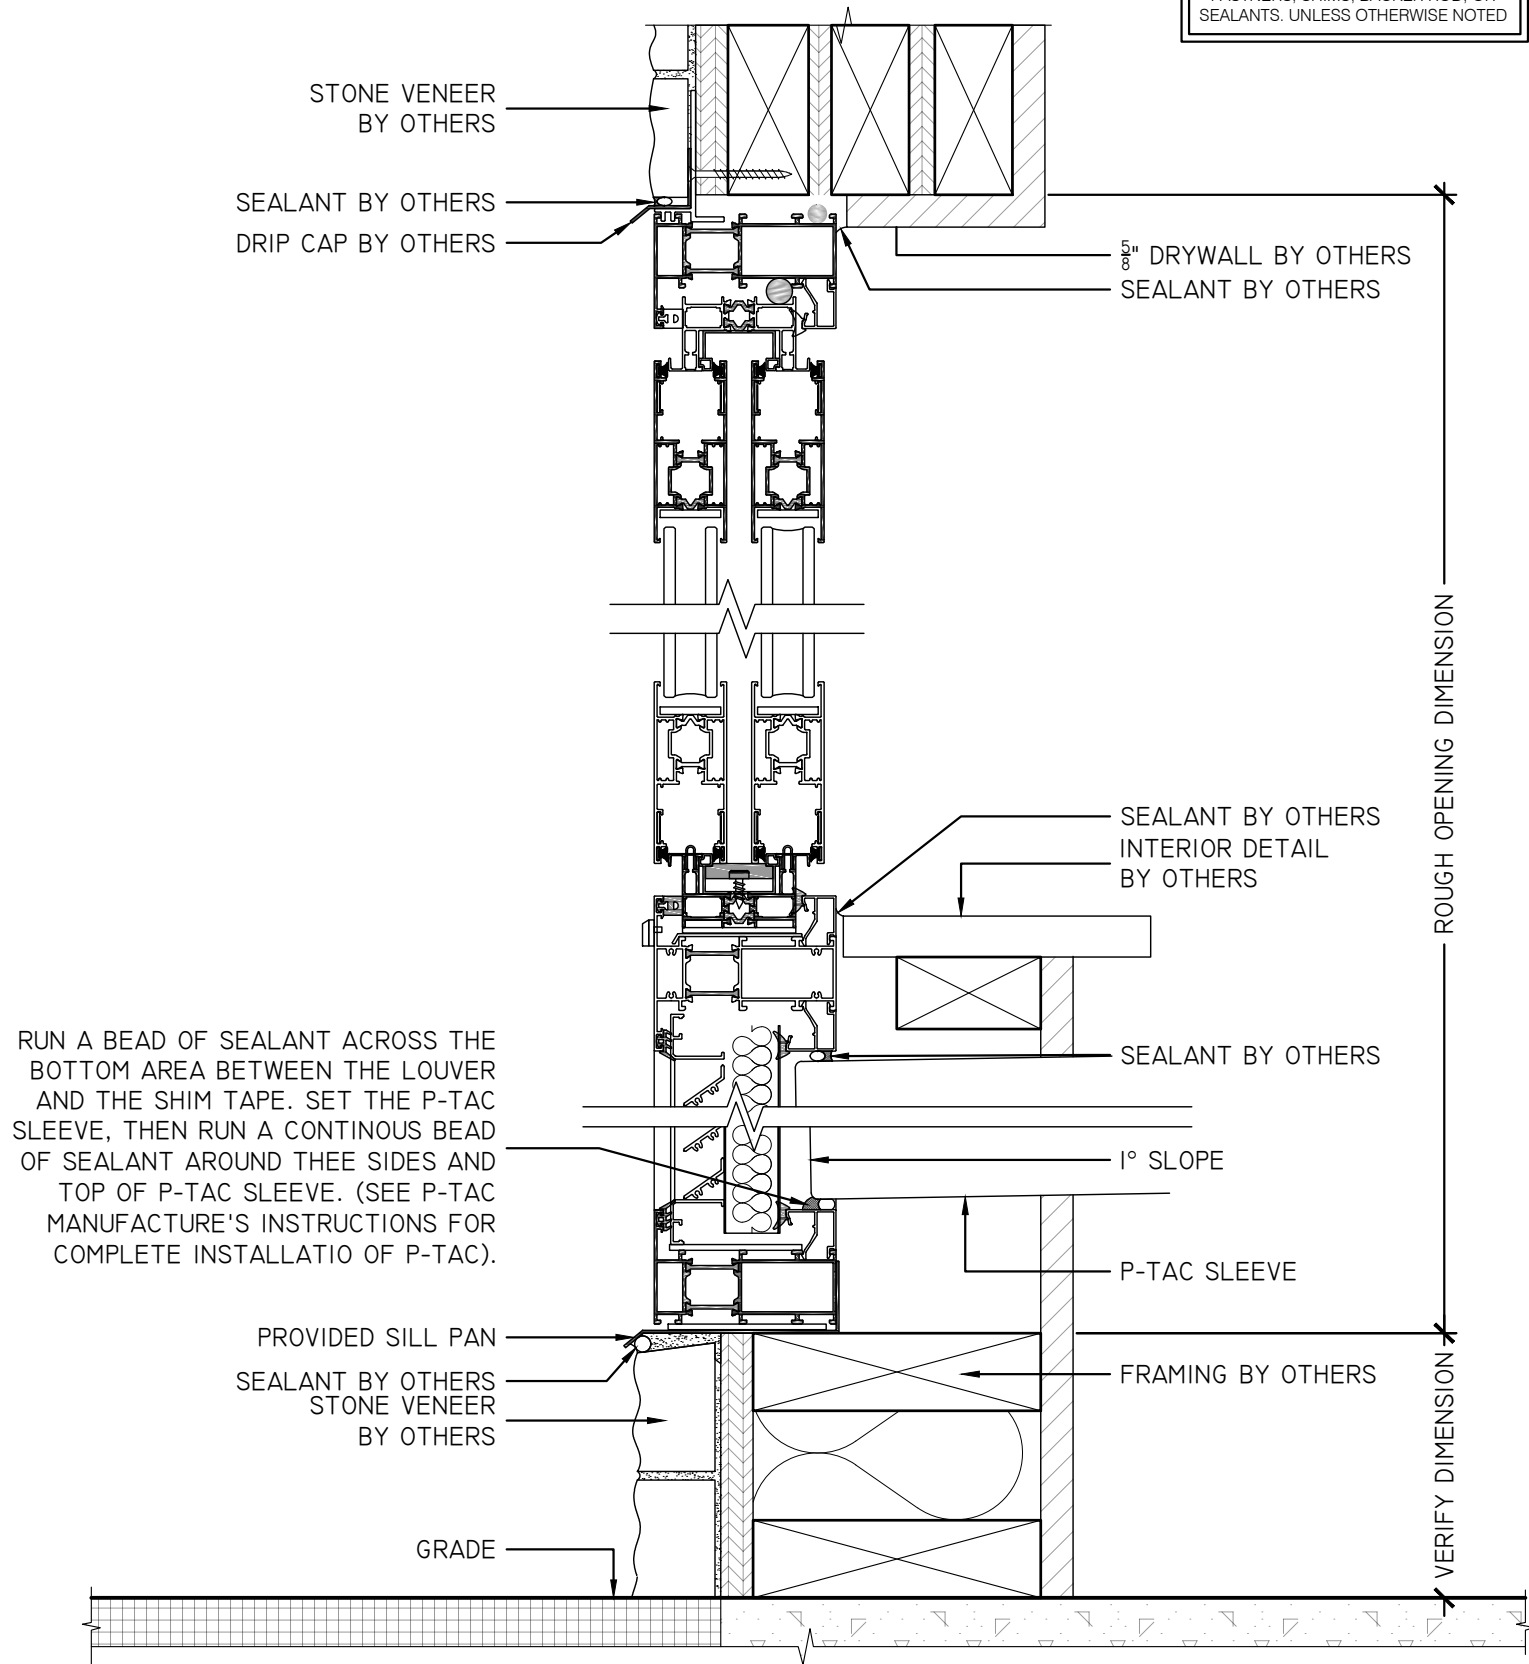

SUPERIOR

SHOP DRAWINGS

CONFIDENTIALITY NOTICE: THESE SAMPLES ARE FOR THE SOLE USE OF THE INTENDED RECIPIENT(S). IT MAY CONTAIN CONFIDENTIAL AND PRIVILEGED INFORMATION. ANY UNAUTHORIZED REVIEW, USE, DISCLOSURE, OR DISTRIBUTION IS PROHIBITED.

Project:

Drawing Title:  
Window Specs - Fixed Windows


DATE	
3/25/2020	
REVISIONS	
R9	6/4/2020
R10	6/5/2020
R11	6/16/2020
R12	6/17/2020
R13	6/18/2020

Drawing No:  
1.13



REFER TO INSTALLATION INSTRUCTION  
FOR SEALANT AND INSTALLATION

NOTICE:  
\*\*\*\*\* DOES NOT SUPPLY ANY  
FASTNERS, SHIMS, BACKER ROD, OR  
SEALANTS. UNLESS OTHERWISE NOTED

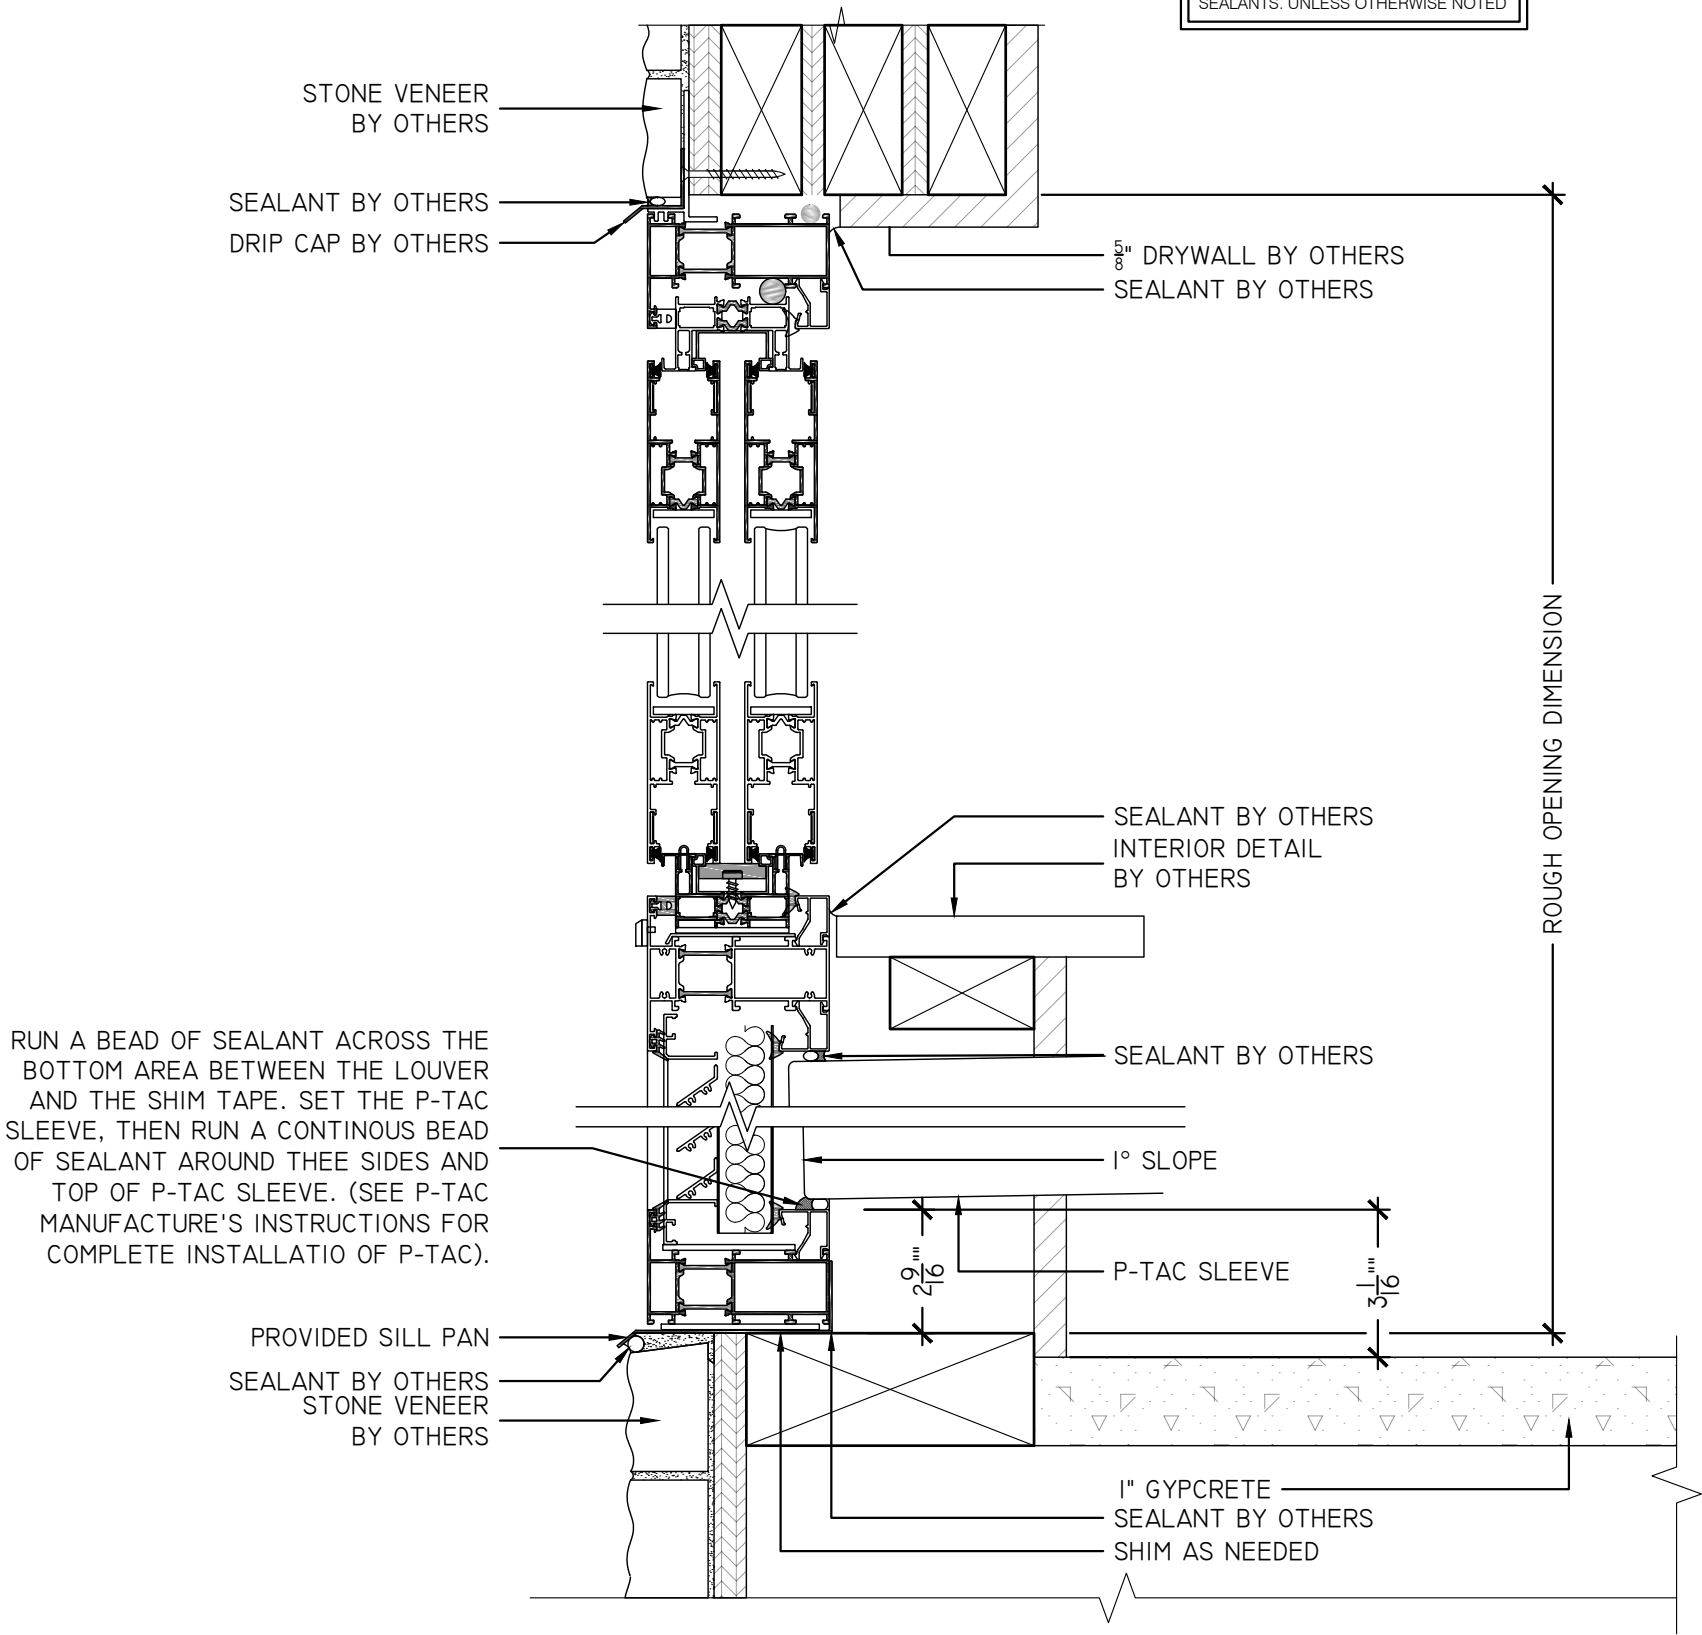

**SUPERIOR**  
SHOP DRAWINGS

CONFIDENTIALITY NOTICE: THESE SAMPLES ARE FOR THE SOLE USE OF THE INTENDED RECIPIENT(S). IT MAY CONTAIN CONFIDENTIAL AND PRIVILEGED INFORMATION. ANY UNAUTHORIZED REVIEW, USE, DISCLOSURE, OR DISTRIBUTION IS PROHIBITED.

Project:

Drawing Title:

Window Specs - Fixed Windows


DATE	
3/25/2020	
REVISIONS	
R9	6/4/2020
R10	6/5/2020
R11	6/16/2020
R12	6/17/2020
R13	6/18/2020

Drawing No:

1.14

REFER TO INSTALLATION INSTRUCTION  
FOR SEALANT AND INSTALLATION

NOTICE:  
\*\*\*\*\* DOES NOT SUPPLY ANY  
FASTNERS, SHIMS, BACKER ROD, OR  
SEALANTS. UNLESS OTHERWISE NOTED

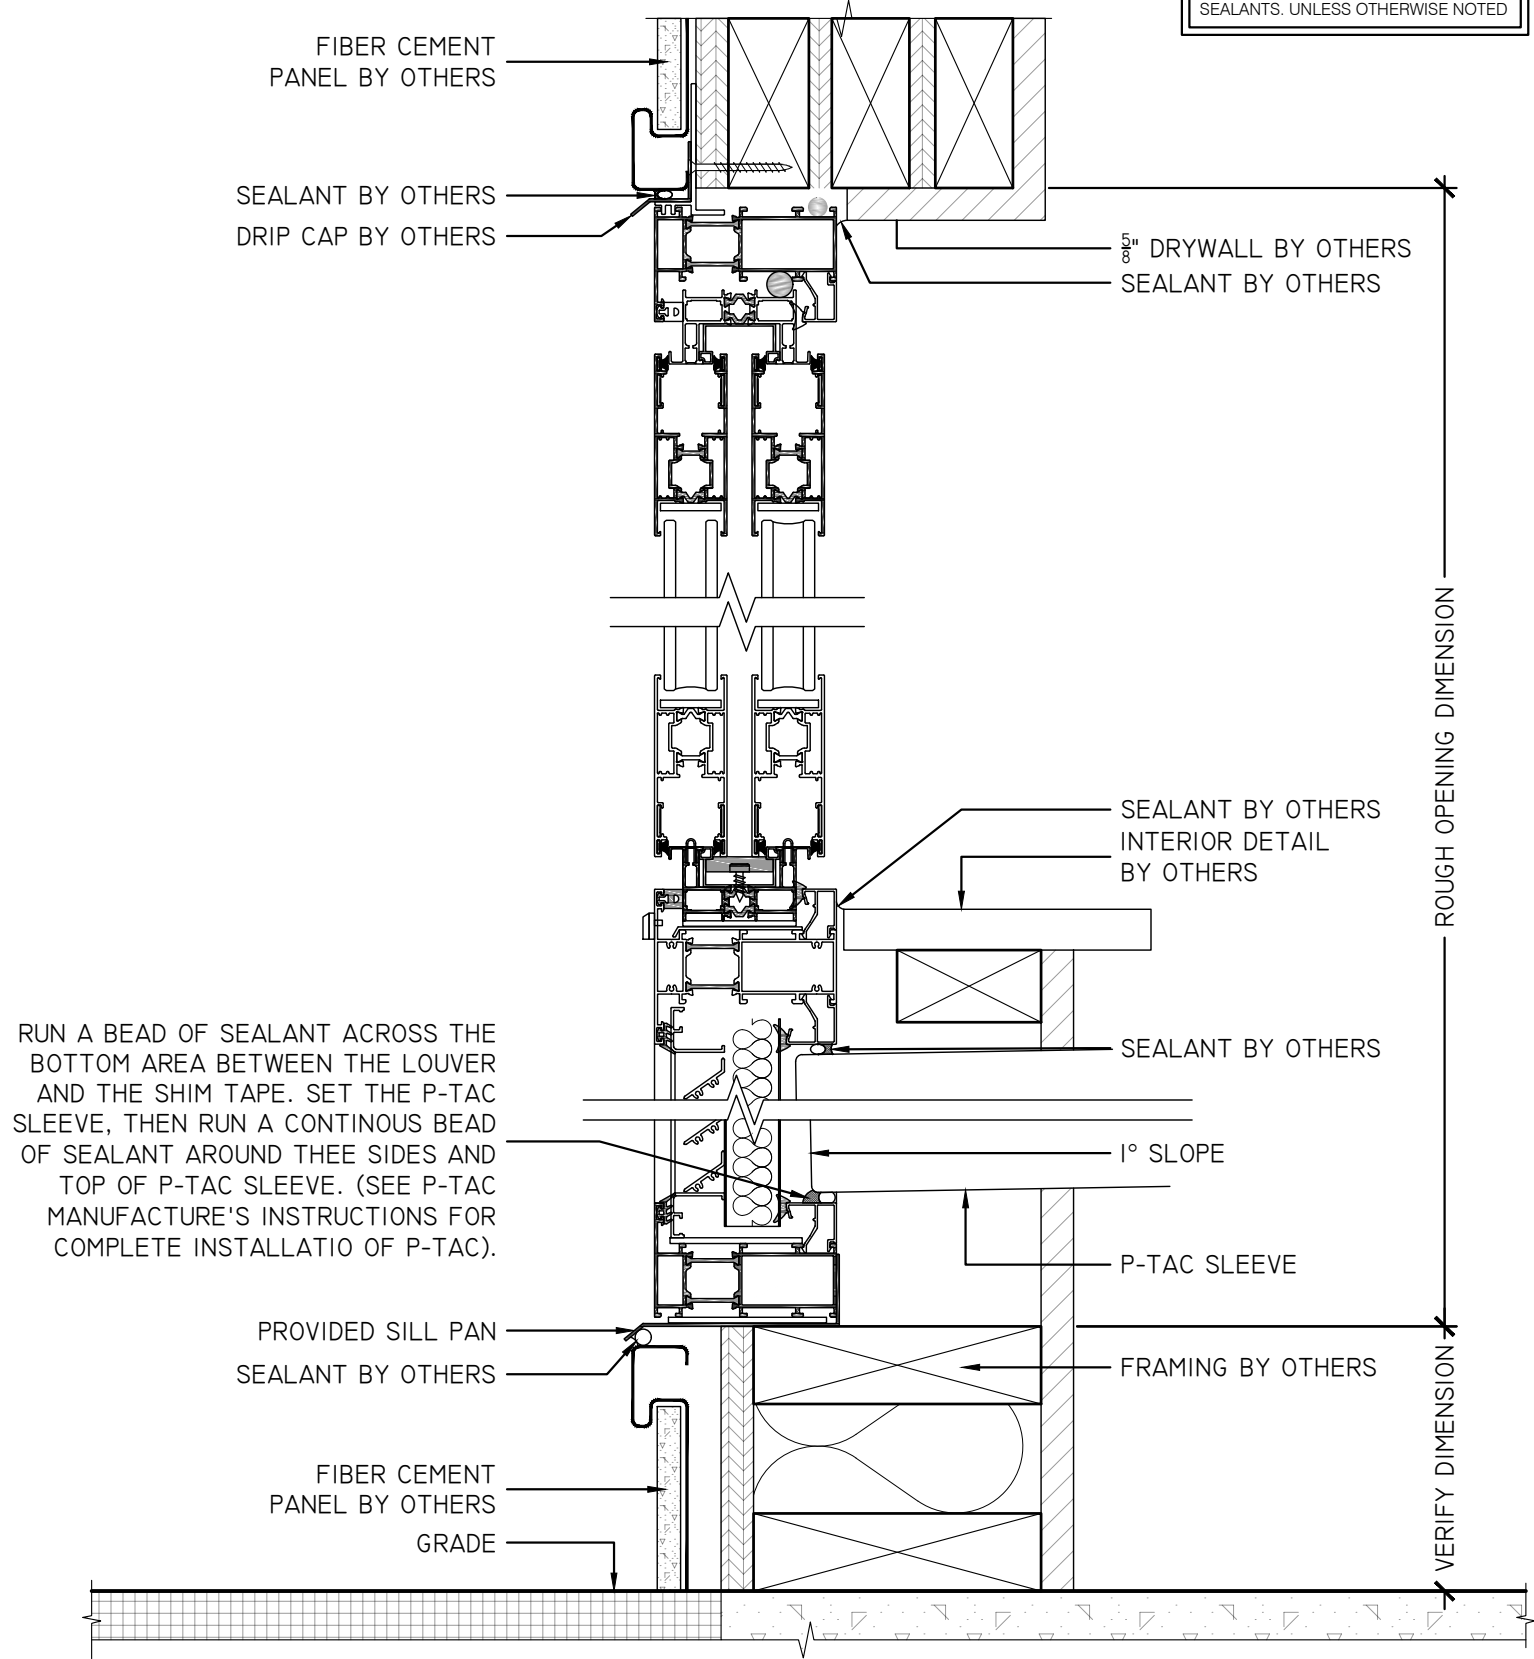

**SUPERIOR**  
**SHOP DRAWINGS**


CONFIDENTIALITY NOTICE: THESE SAMPLES ARE FOR THE SOLE USE OF THE INTENDED RECIPIENT(S). IT MAY CONTAIN CONFIDENTIAL AND PRIVILEGED INFORMATION. ANY UNAUTHORIZED REVIEW, USE, DISCLOSURE, OR DISTRIBUTION IS PROHIBITED.

Project:

Drawing Title:  
**Window Specs - Fixed Windows**


DATE	
3/25/2020	
REVISIONS	
R9	6/4/2020
R10	6/5/2020
R11	6/16/2020
R12	6/17/2020
R13	6/18/2020

Drawing No:  
**1.15**

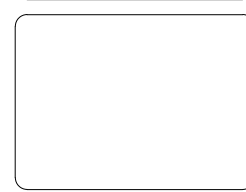

REFER TO INSTALLATION INSTRUCTION  
FOR SEALANT AND INSTALLATION

NOTICE:  
\*\*\*\*\* DOES NOT SUPPLY ANY  
FASTNERS, SHIMS, BACKER ROD, OR  
SEALANTS. UNLESS OTHERWISE NOTED

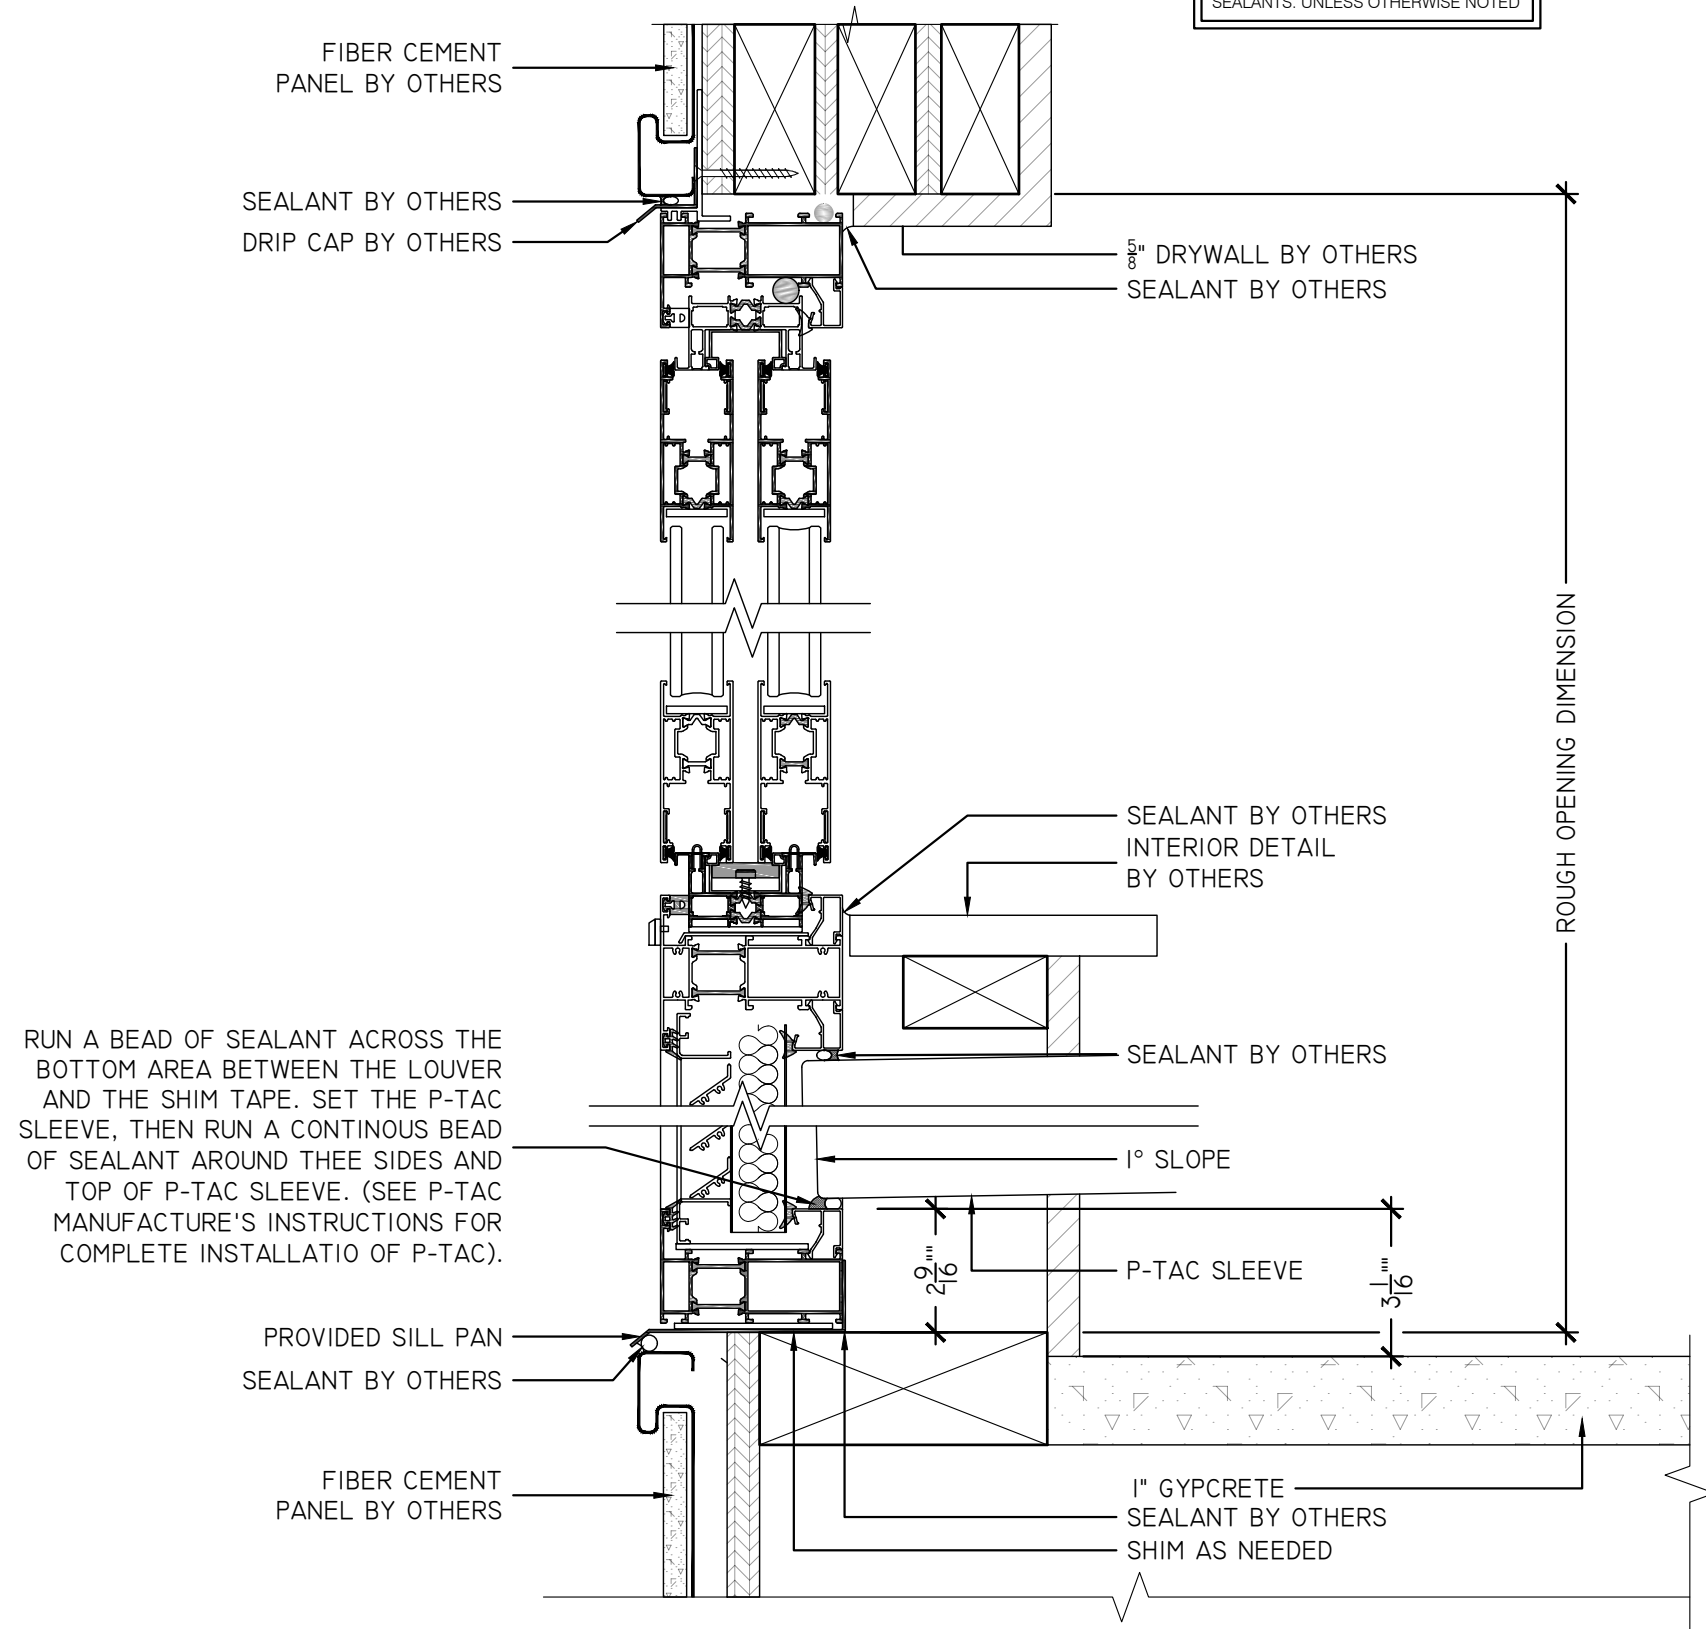

Project:

Drawing Title:

Window Specs - Fixed Windows

DATE	
3/25/2020	
REVISIONS	
R9	6/4/2020
R10	6/5/2020
R11	6/16/2020
R12	6/17/2020
R13	6/18/2020

Drawing No:

1.16

**SUPERIOR**  
**SHOP DRAWINGS**

CONFIDENTIALITY NOTICE: THESE SAMPLES ARE FOR THE SOLE USE OF THE INTENDED RECIPIENT(S). IT MAY CONTAIN CONFIDENTIAL AND PRIVILEGED INFORMATION. ANY UNAUTHORIZED REVIEW, USE, DISCLOSURE, OR DISTRIBUTION IS PROHIBITED.